



ELEVATION.


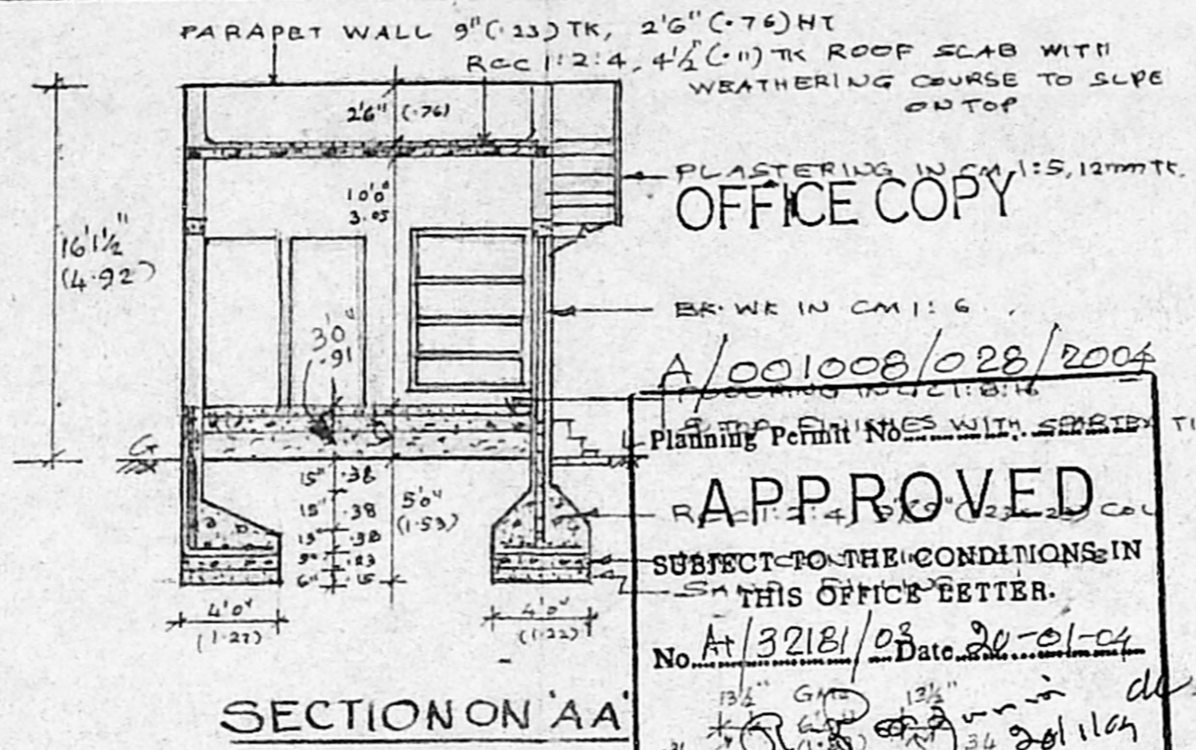


SECTION ON AA'

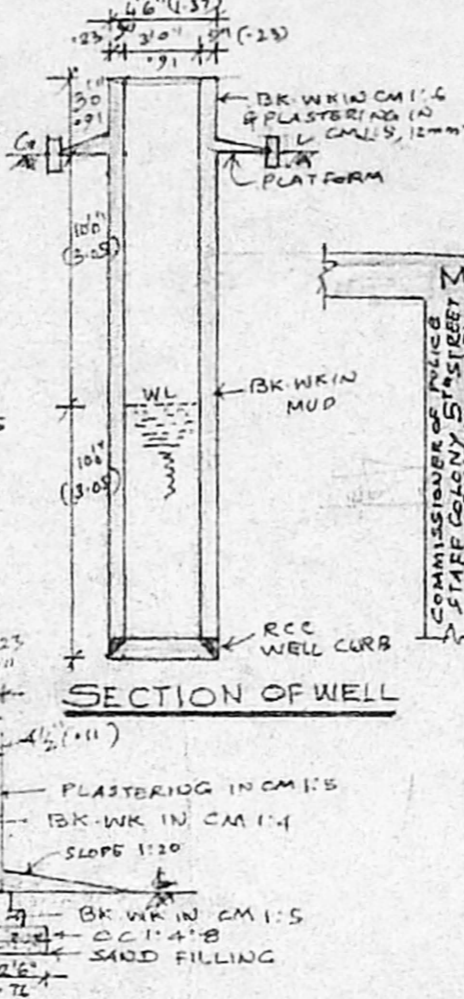


SECTION OF WELL

KEY PLAN. (NOT TO SCALE)

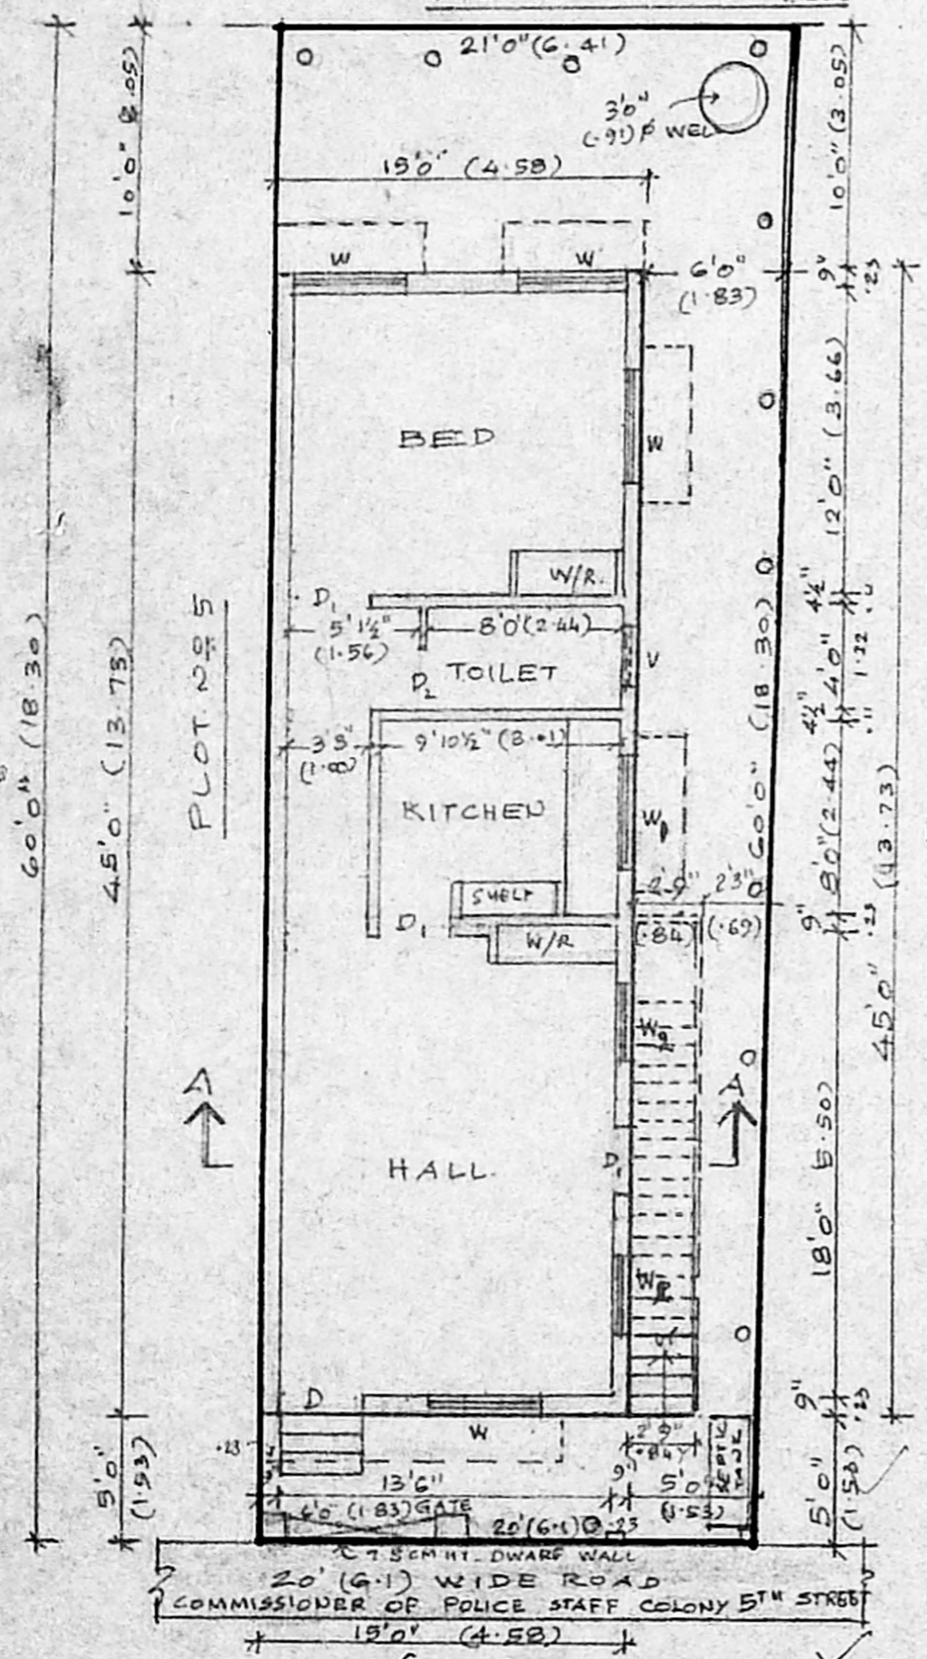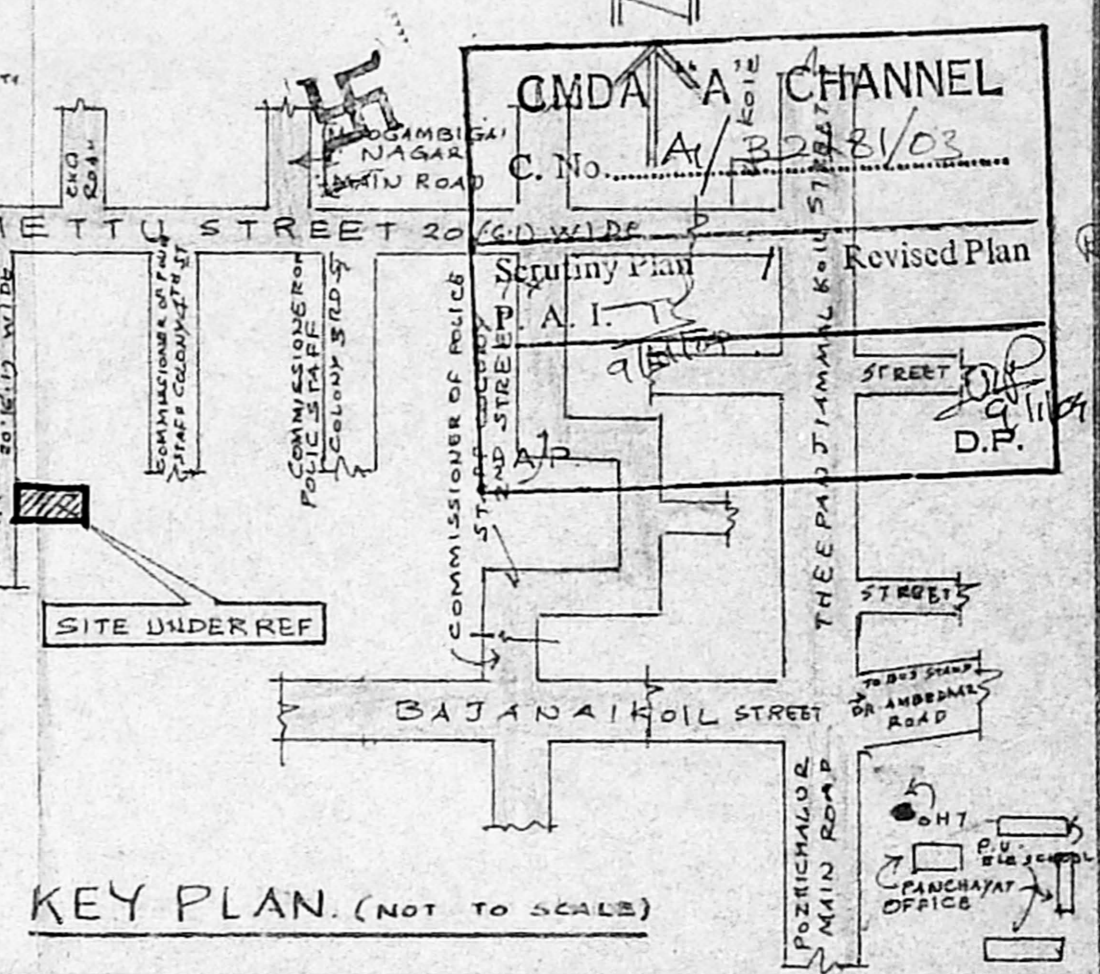


GROUND FLOOR PLAN CUM SITE PLAN.

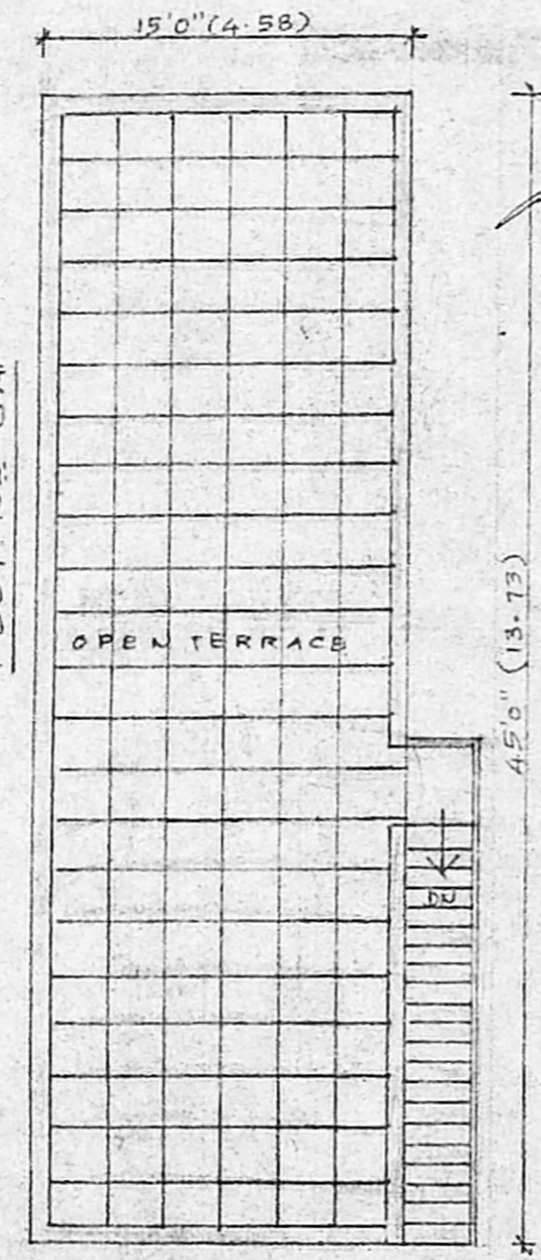


TERRACE FLOOR PLAN.


ELEVATION & SECTION COMPOUND WALL DETAILS.

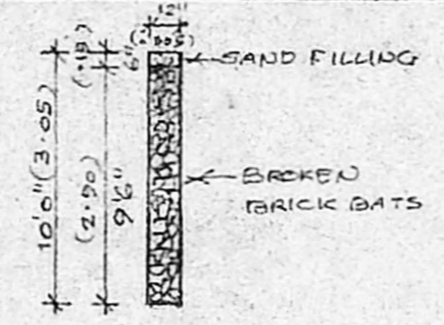

PERCUSSION PIT.

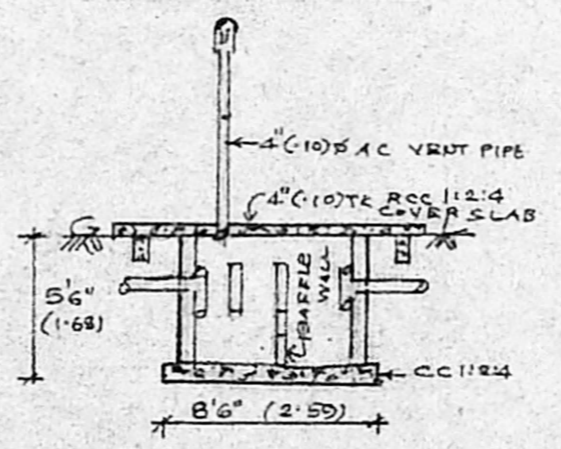

LONGITUDINAL SECTION OF SEPTIC TANK.

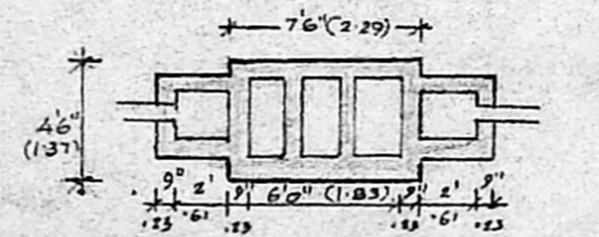

PLAN OF SEPTIC TANK.

PLAN SHOWING THE PROPOSED CONSTRUCTION OF A RESIDENTIAL BUILDING IN PLOT NO 6 (PART) AT S.No 236/IA/B/1 AS PER PATTANo 2323 OF 86, POZHICHALUR, PUNITHA THOMAIYAR MALAI PANCHAYAT UNION, TAMBARAM TALUK, KANCHEEPURAM DISTRICT. SCALE: 1:100 (1"=80")

SCHEDULE OF JOINERY:

D:	DOOR	3'3" x 7'0" (1.00 x 2.14)
D <sub>1</sub> :	DOOR	3'0" x 7'0" (.91 x 2.14)
D <sub>2</sub> :	DOOR	2'6" x 7'0" (.76 x 2.14)
W:	WINDOW	4'6" x 4'6" (1.37 x 1.37)
W <sub>1</sub> :	WINDOW	4'6" x 3'0" (1.37 x .91)
W <sub>2</sub> :	WINDOW	3'0" x 4'6" (.91 x 1.37)
V:	VENTILATOR	2'6" x 1'6" (.76 x .46)

COLOUR INDEX:

	PROPOSALS.
	ROAD
	BOUNDARY.

AREA DETAILS:-  
 PLOT AREA: 1230 SQ.FT. (114.28 M<sup>2</sup>)  
 PLINTH AREA: 675 SQ.FT. (62.71 M<sup>2</sup>)  
 PLOT COVERAGE: 54.88%  
 FSI: 0.55

(SRI INBAM) *Inbamm*  
 OWNER.

*Kanungo*  
 K. SAMBARDAN, D.C.E.  
 (RETD. SDC, TNB)  
 Cont - 1, Licensed Surveyor, No. 491/2003-04  
 Corporation of Chennai  
 Plot No. 18, 1st Cross Street,  
 Puzhichalur, Puzhichalur,  
 Chennai - 600 075.  
 LICENSSED SURVEYOR.