

PLAN SHOWING THE PROPOSED CONSTRUCTION OF RESIDENTIAL BUILDING AT PLOT NO-2 (2 PART) S-NO-152 PART T-S-NO-2/71, BLOCK NO-4, OF SELAVOYAL VILLAGE, FORT TONDIARPET TALUK, CHENNAI "A" CHANNEL SURVEY DIVISION NO: 1, ZONE No. 1/32400/2003

Survey No. 1 / Rev. ed Plan P.A. 1. 9/2/04. 2

JOINERY DETAIL

|                 |               |               |
|-----------------|---------------|---------------|
| M.D - MAIN DOOR | - 3'3" x 7'0" | - 0.97 x 2.1  |
| D1 - DOOR       | - 3'0" x 7'0" | - 0.91 x 2.1  |
| D2 - DOOR       | - 2'6" x 7'0" | - 0.76 x 2.1  |
| W - WINDOW      | - 4'0" x 4'0" | - 1.2 x 1.2   |
| V - VENTILATOR  | - 3'0" x 2'0" | - 0.91 x 0.61 |

AREA STATEMENT


|                    | SQ. FT   | SQ. M  |
|--------------------|----------|--------|
| PLOT AREA          | 1566     | 145.54 |
| GROUND FLOOR AREA  | 820.00   | 76.21  |
| FIRST FLOOR AREA   | 820.00   |        |
| TOTAL BUILDUP AREA | 1640.00  | 152.42 |
| PLOT COVERAGE      | - 52.36% |        |
| F. S. I.           | - 1.04   |        |

COLOUR INDEX


|          |       |
|----------|-------|
| PROPOSED | ===== |
| BOUNDARY | ===== |
| ROAD     | ===== |

DRAWN : BABU SCALE 1: 1:100  
 DATE :  
 OWNER :


LICENSED SURVEYOR:  
 G. DILLI BABU  
 LICENSED SURVEYOR NO: 585 CLASS-II  
 CORPORATION OF CHENNAI  
 OLD NO. 9, NEW NO. 21, METTU STREET,  
 AVANAVASAL, CHENNAI-23  
 Ph: 044-6603468

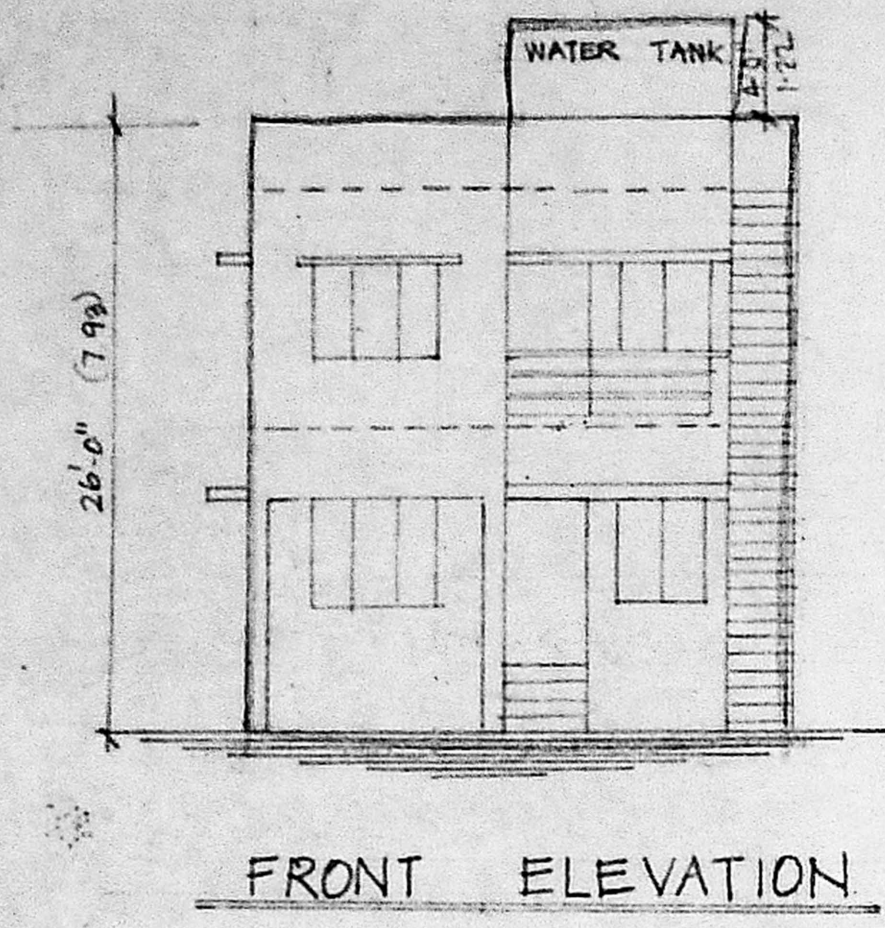


FRONT ELEVATION

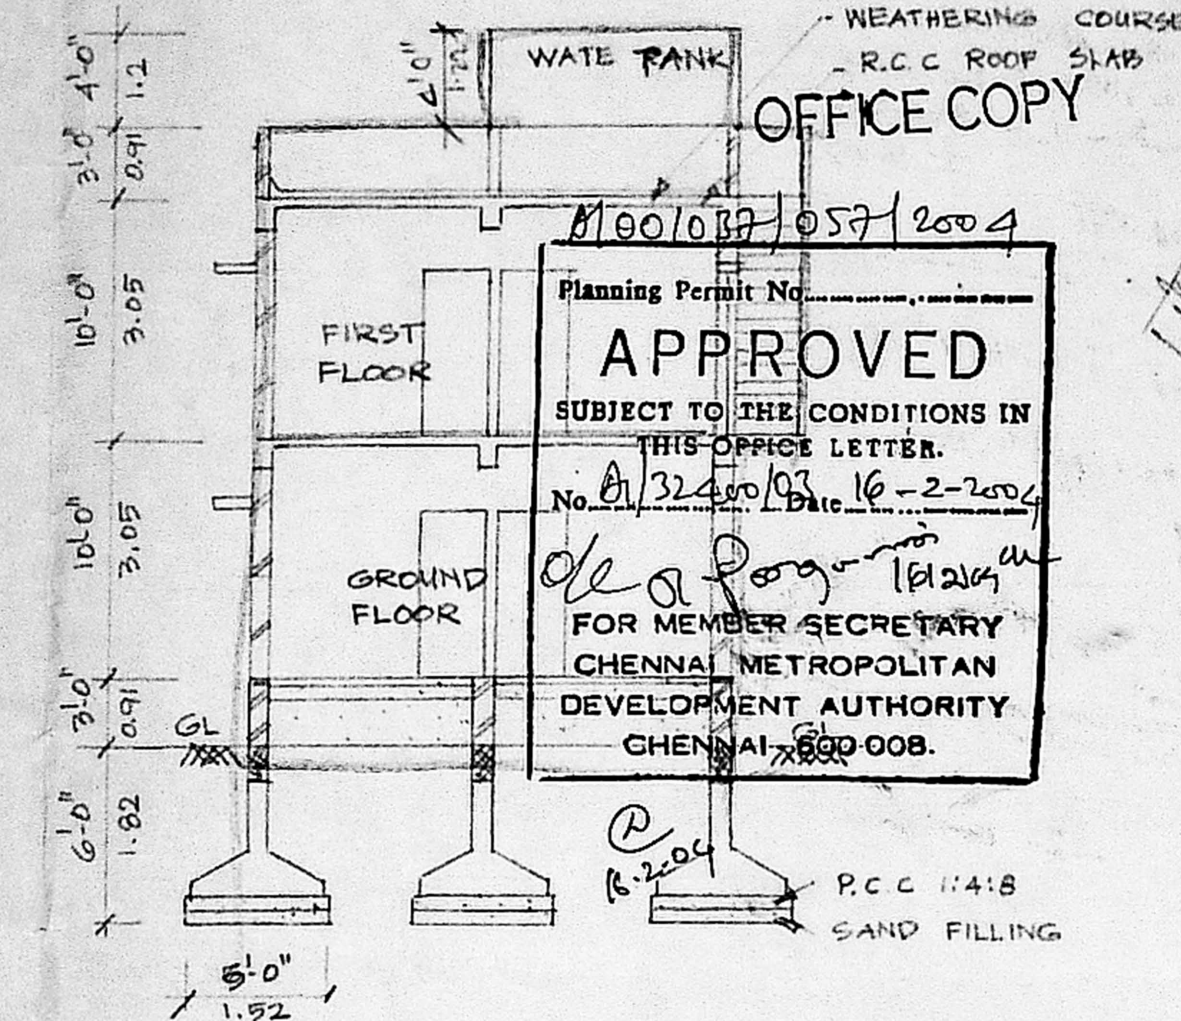


SECTION - XX

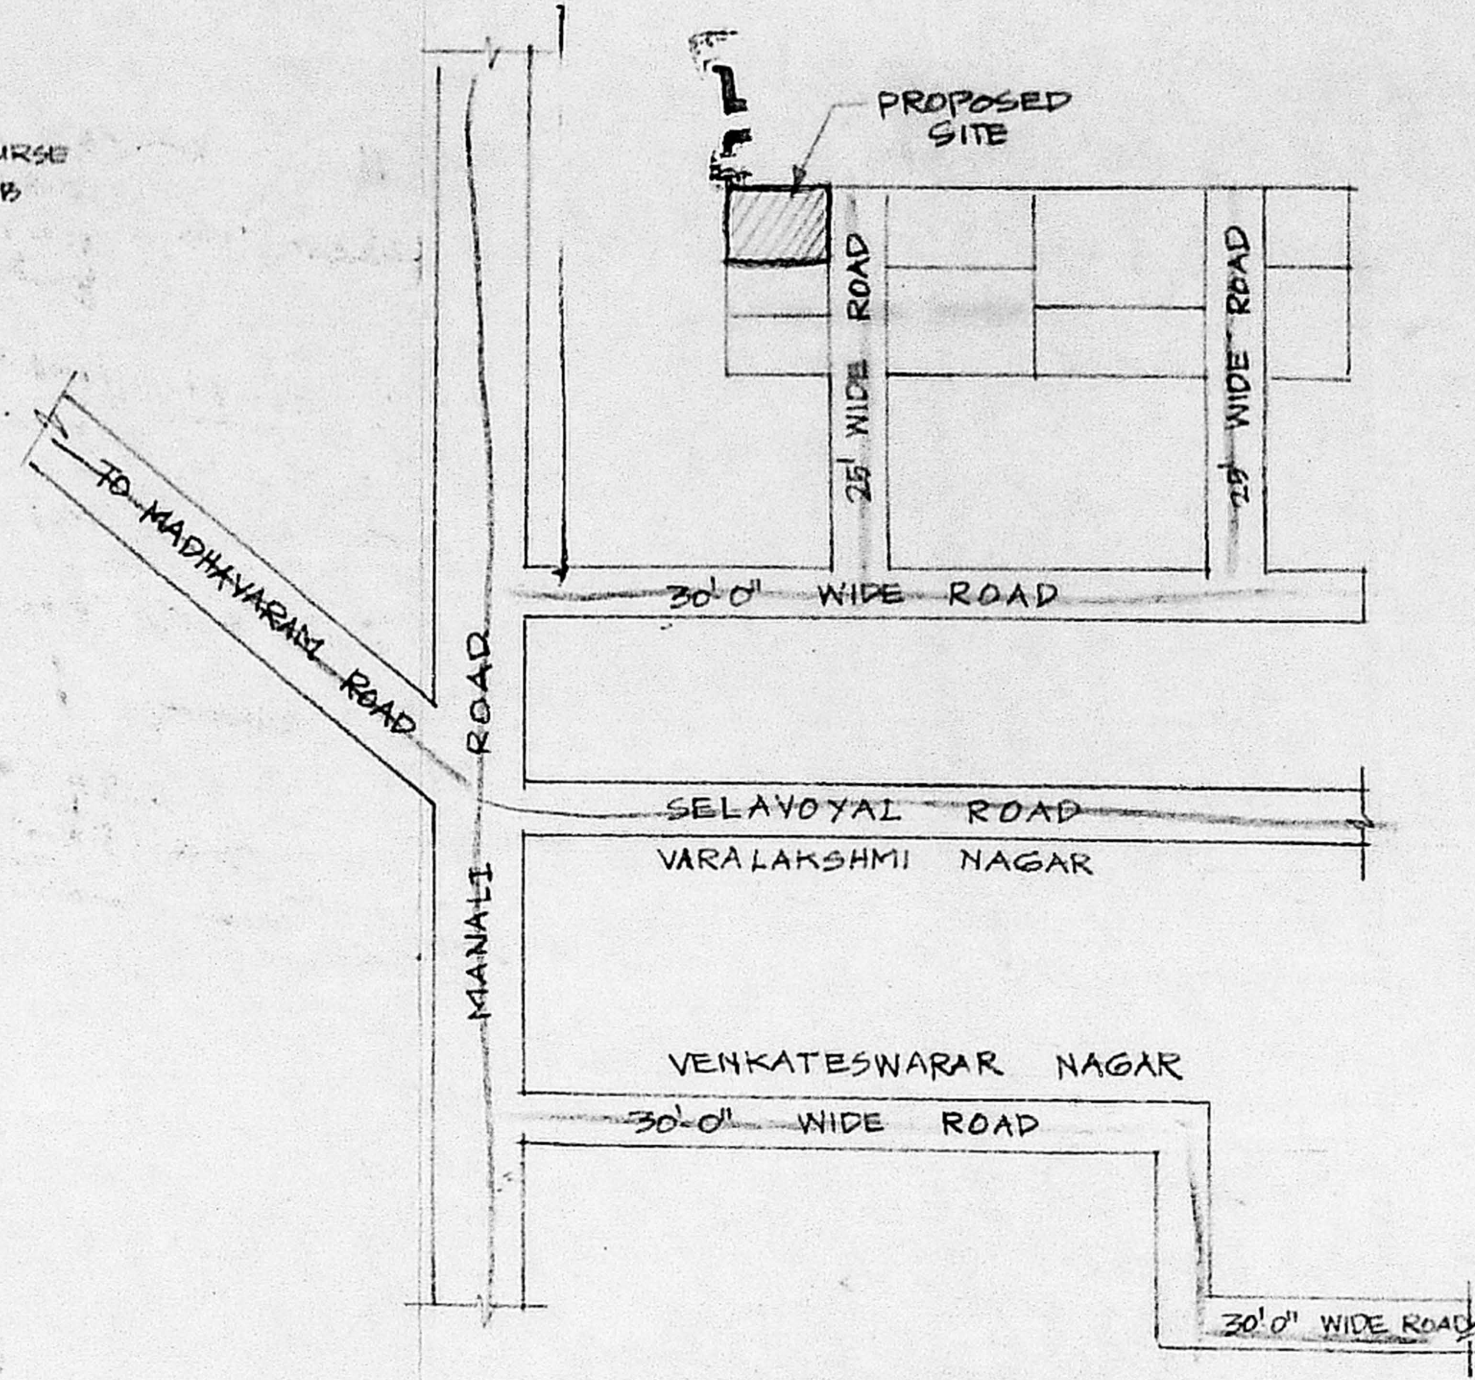


KEY PLAN (NOT TO SCALE)

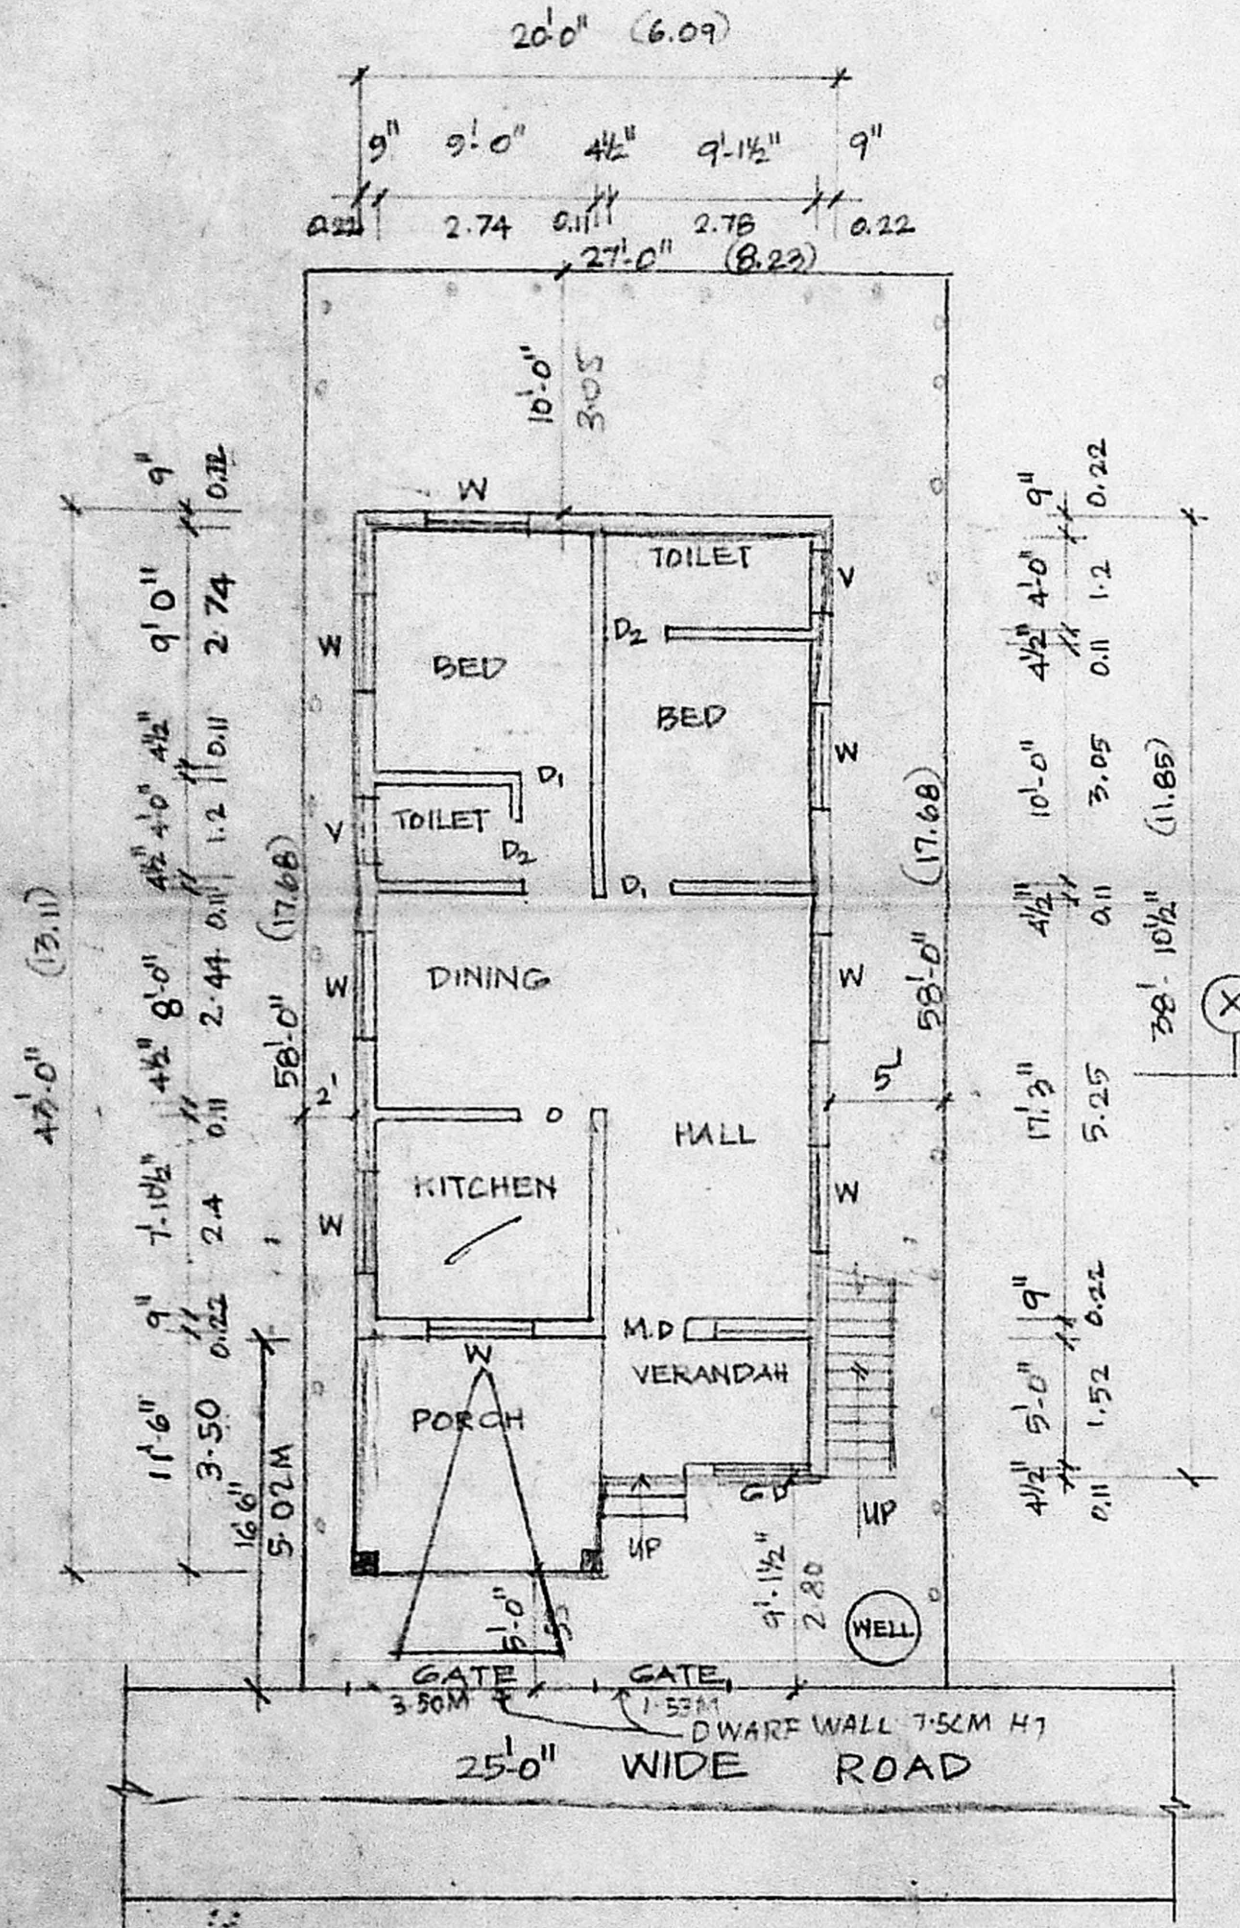


SITE PLAN CUM GROUND FLOOR PLAN

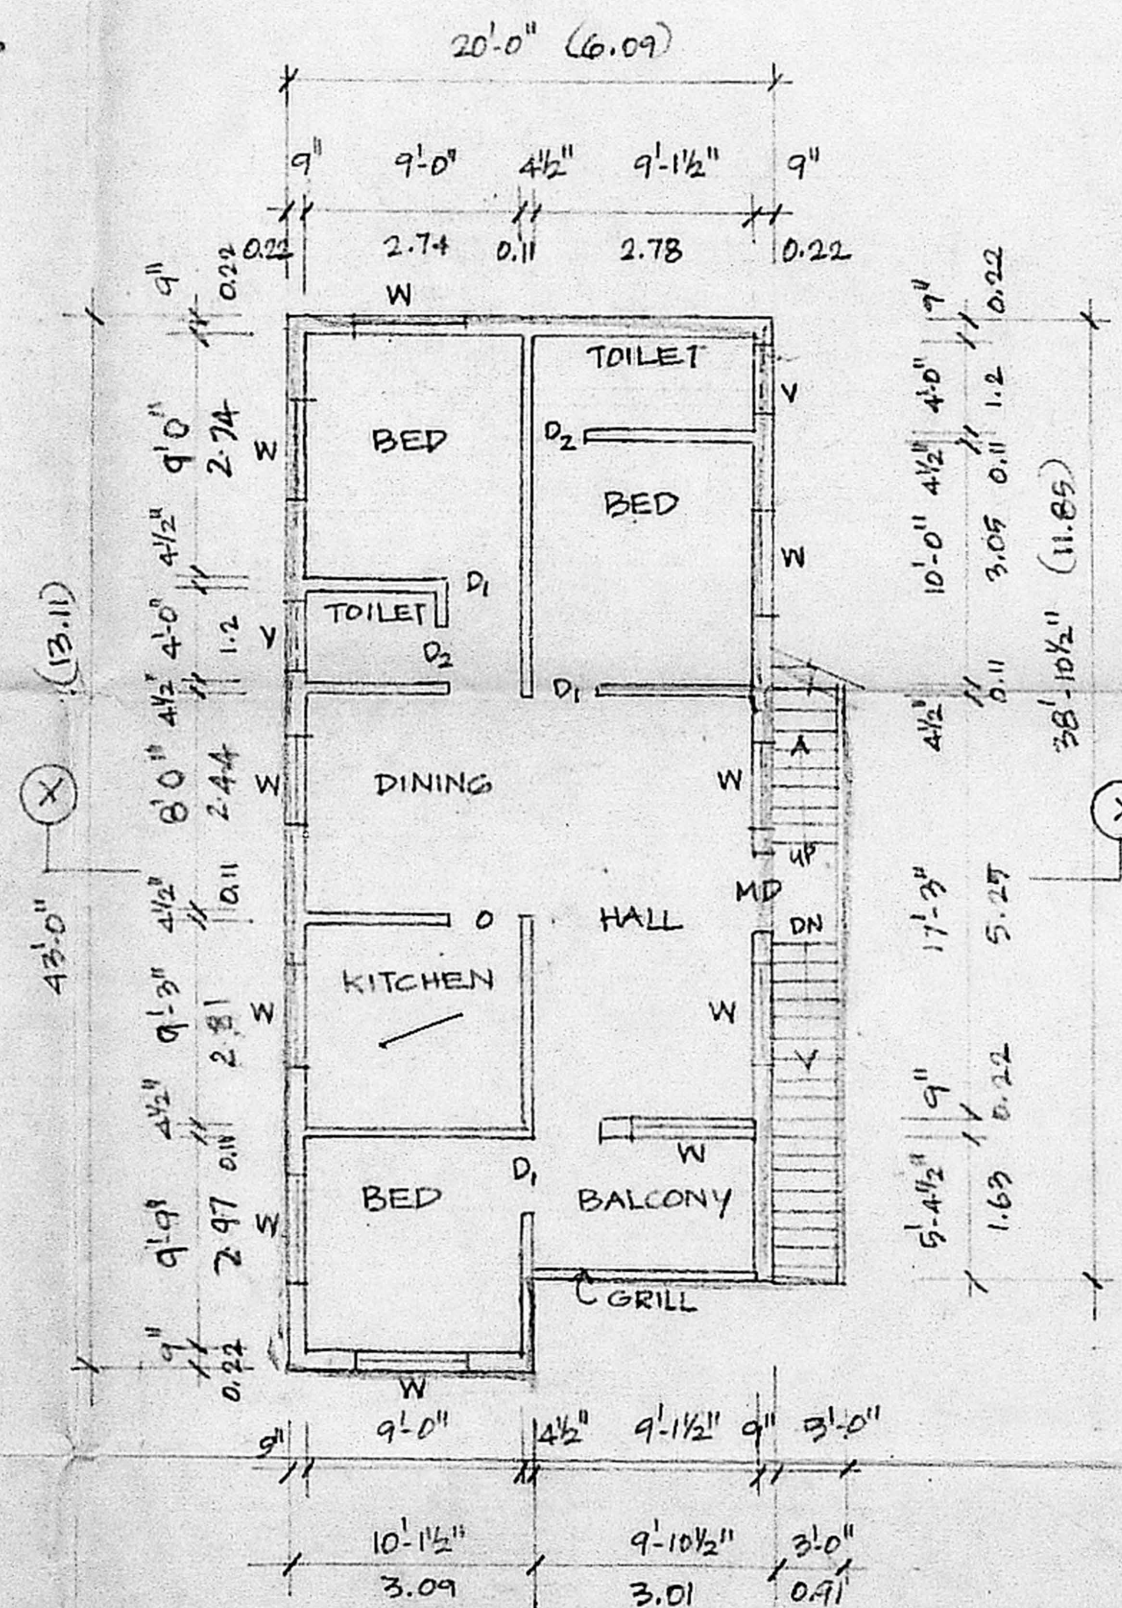


FIRST FLOOR PLAN

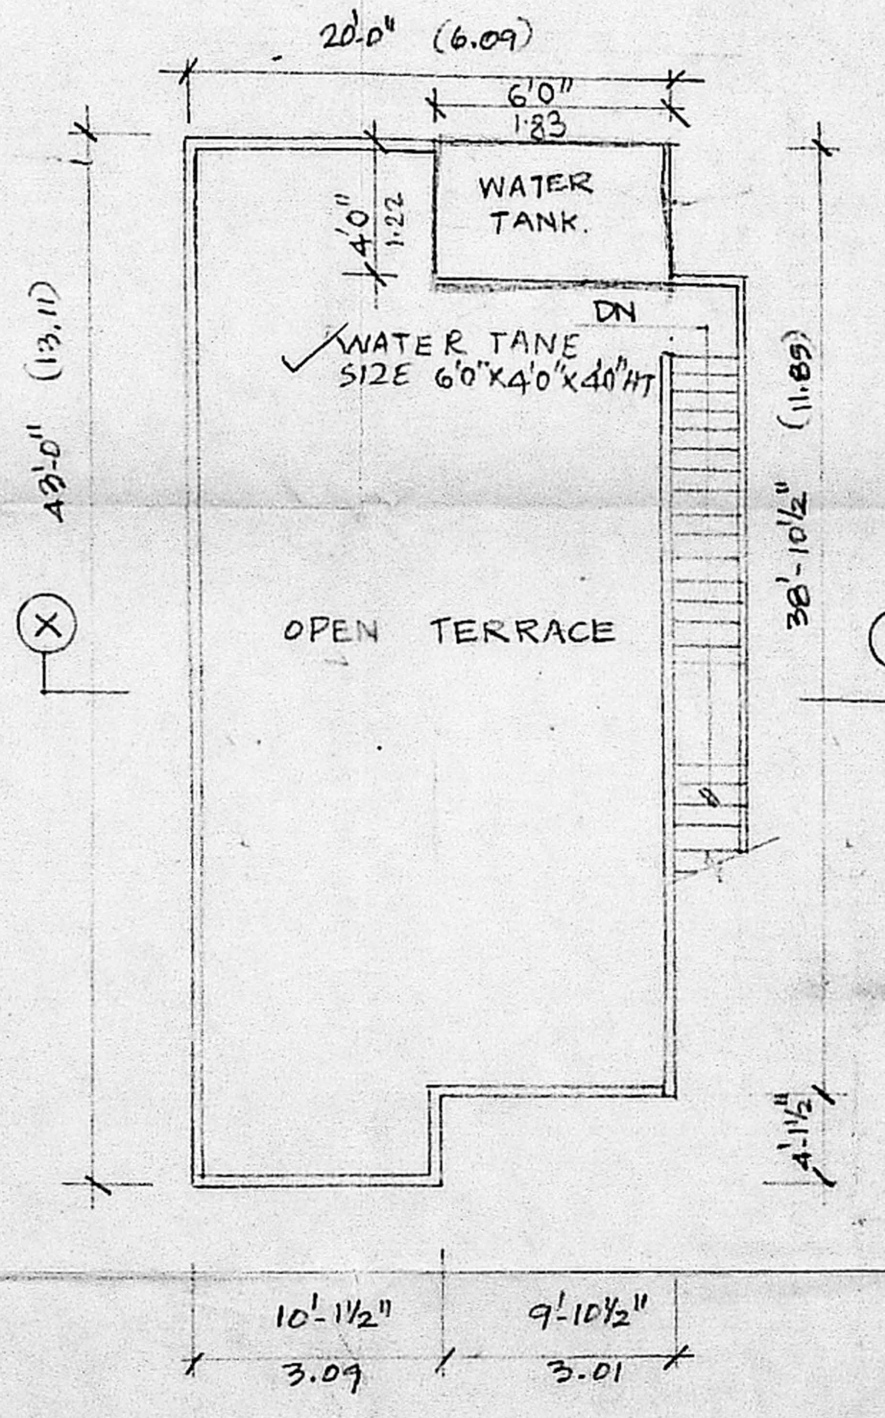

TERRACE FLOOR PLAN

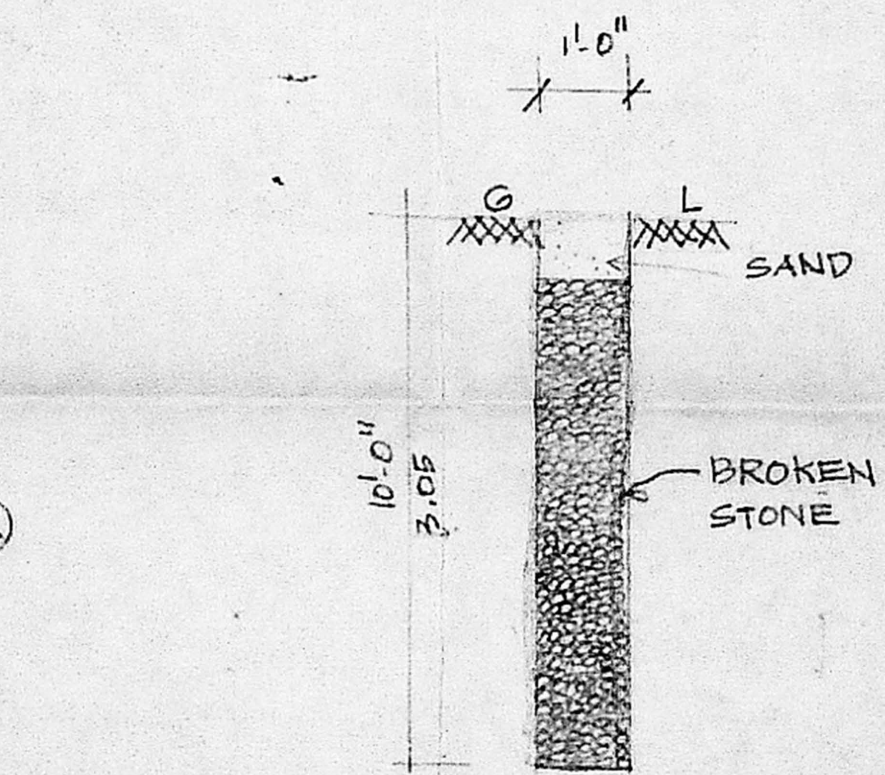

DETAILS OF PERGOLATION PIT

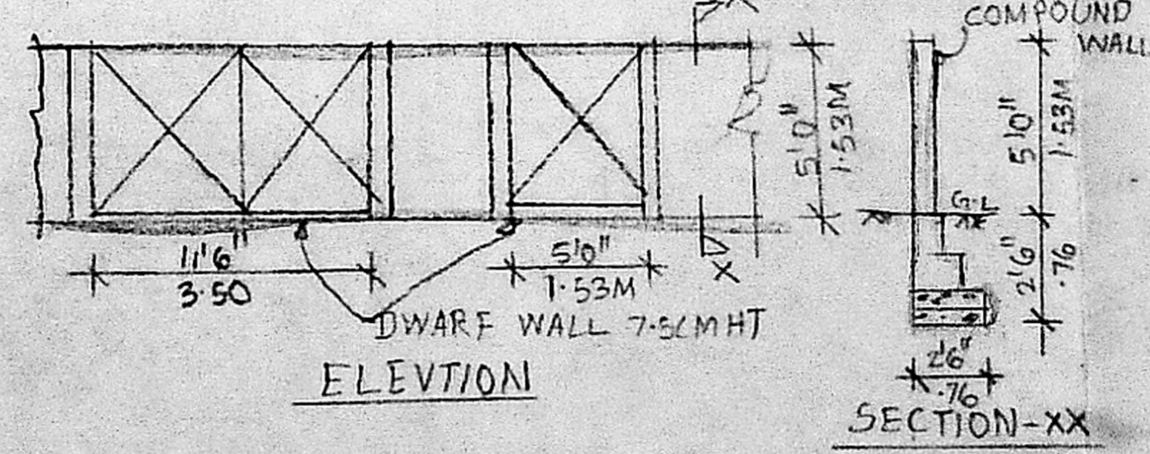

COMPOUND WALL DETAIL