



OFFICE COPY


Planning Permit No. **A/229/059/2005**
APPROVED
 SUBJECT TO THE CONDITIONS IN THIS ORDER LETTER.
 No. **A/33223/033-1-2005**
 FOR MEMBER SECRETARY
 CHENNAI METROPOLITAN
 DEVELOPMENT AUTHORITY
 CHENNAI - 600 008

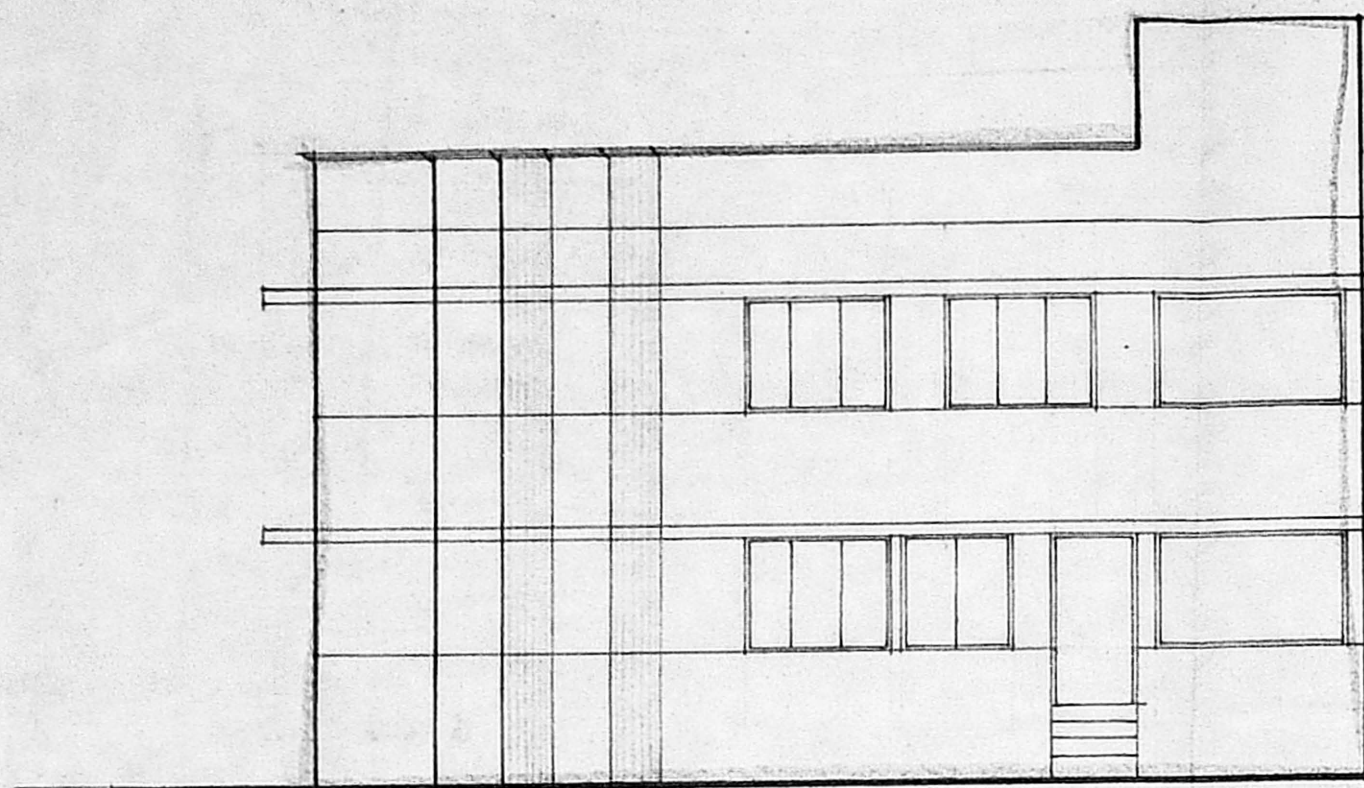

FRONT ELEVATION.
 SCALE 1/8" = 1'0" (1:100)

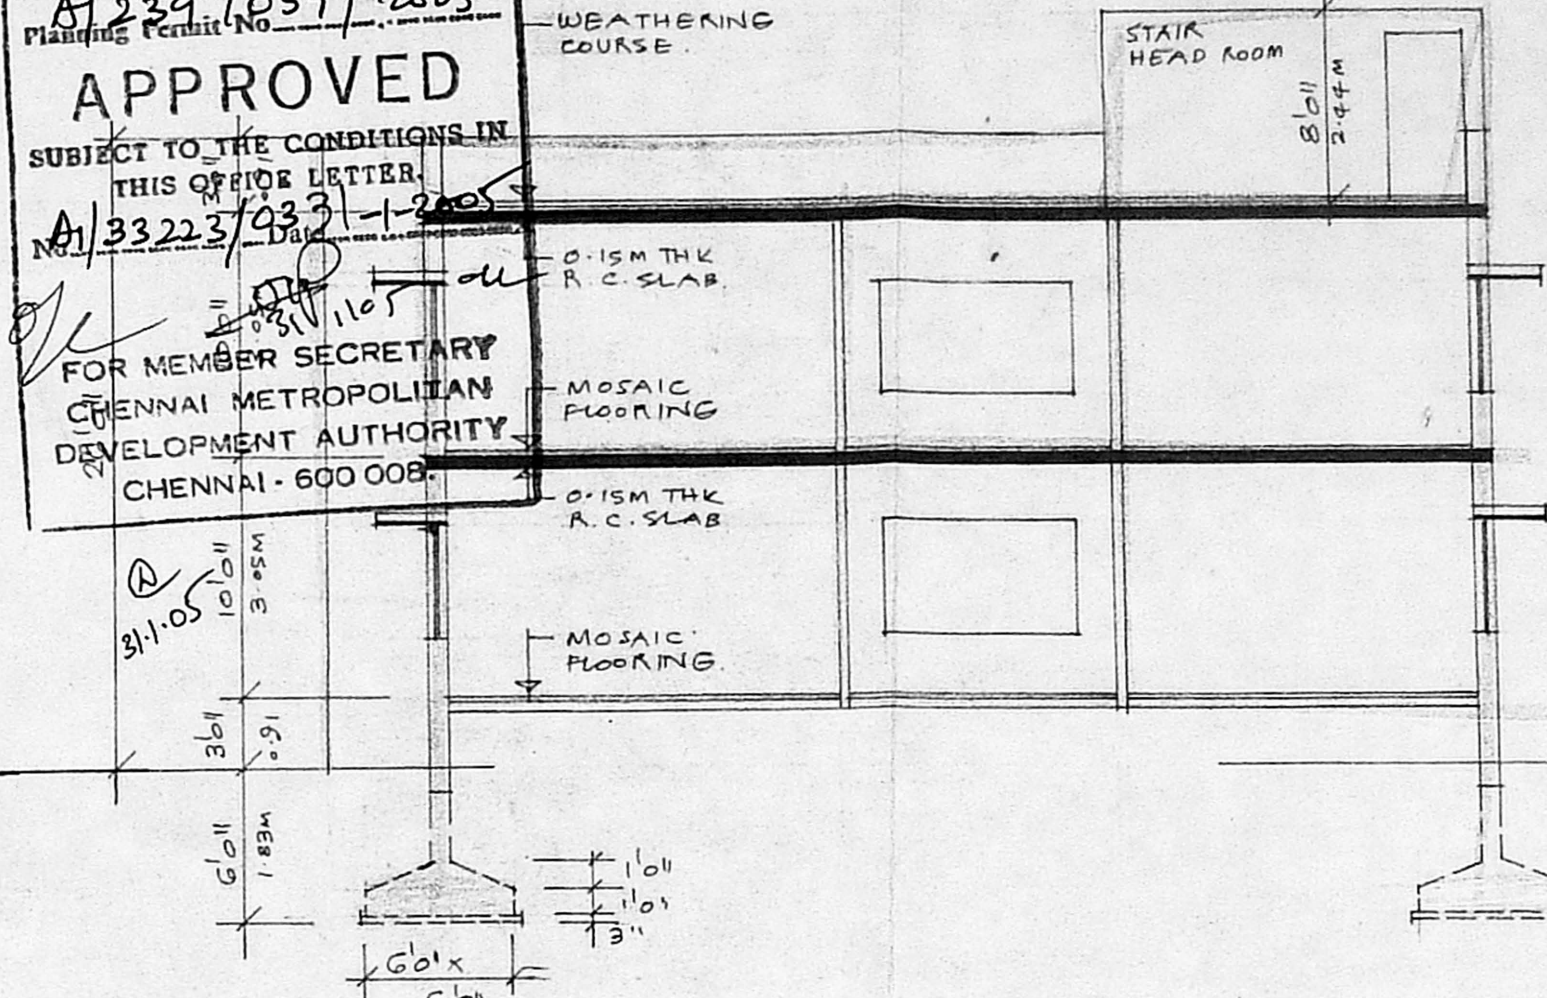

SECTION A-A

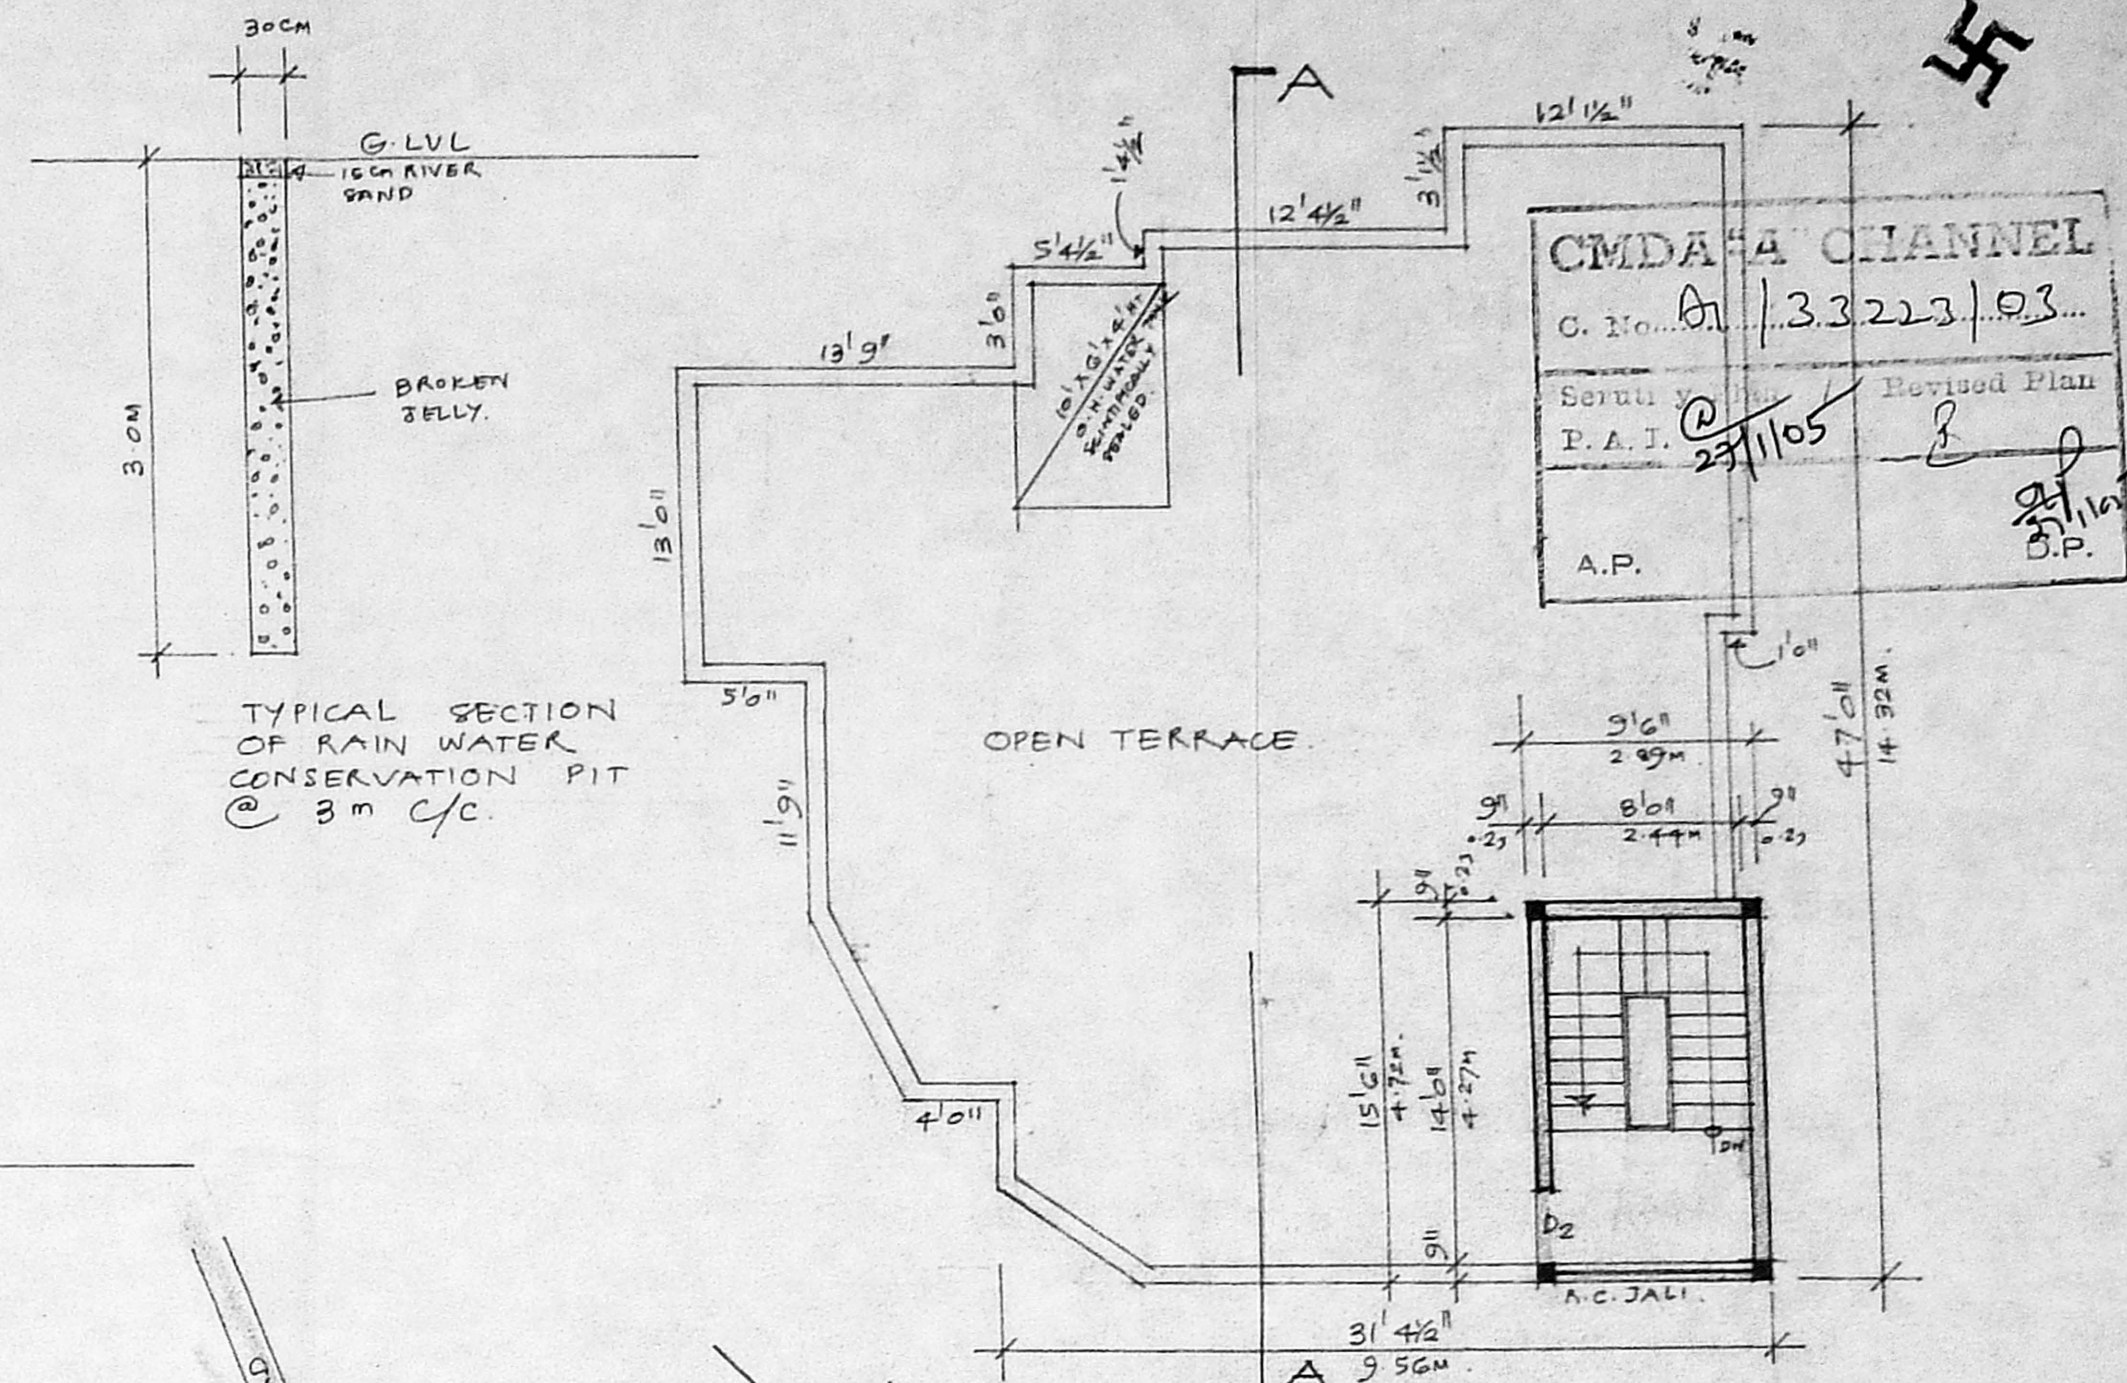

TERRACE FLOOR PLAN.
 SCALE 1/8" = 1'0" (1:100)

SCHEDULE OF JOINERY.

D1	3'0" x 7'0" T.W. FLUSH DOOR
D2	0'9" x 7'0" T.W. FLUSH DOOR
D3	2'6" x 7'0" T.W. FLUSH DOOR
W1	6'0" x 4'6" T.W. GLAZED WINDOW
W2	6'0" x 4'6" T.W. GLAZED WINDOW
W3	4'6" x 4'6" T.W. GLAZED WINDOW
V1	2'6" x 2'6" T.W. GLAZED VENTI.


STATEMENT OF BUILT UP AREA

GROUND FLOOR AREA :	155.73 m ²
FIRST FLOOR AREA :	155.73 m ²
TOTAL AREA :	311.46 m ²


PLOT AREA : 334.81 m²
 FSI : 0.93
 COVERAGE : 46%

PROPOSED WORK
 EXISTING STREET
 PLOT OUTLINE


PROPOSED HOUSE BUILDING
 AT DOOR NO: 30/5,
 FIRST CROSS STREET,
 R.A. PURAM, CHENNAI. 600 028.
 R.C. NO: 3940/51, BLOCK NO: 86.
 OF MYLAPORE VILLAGE.

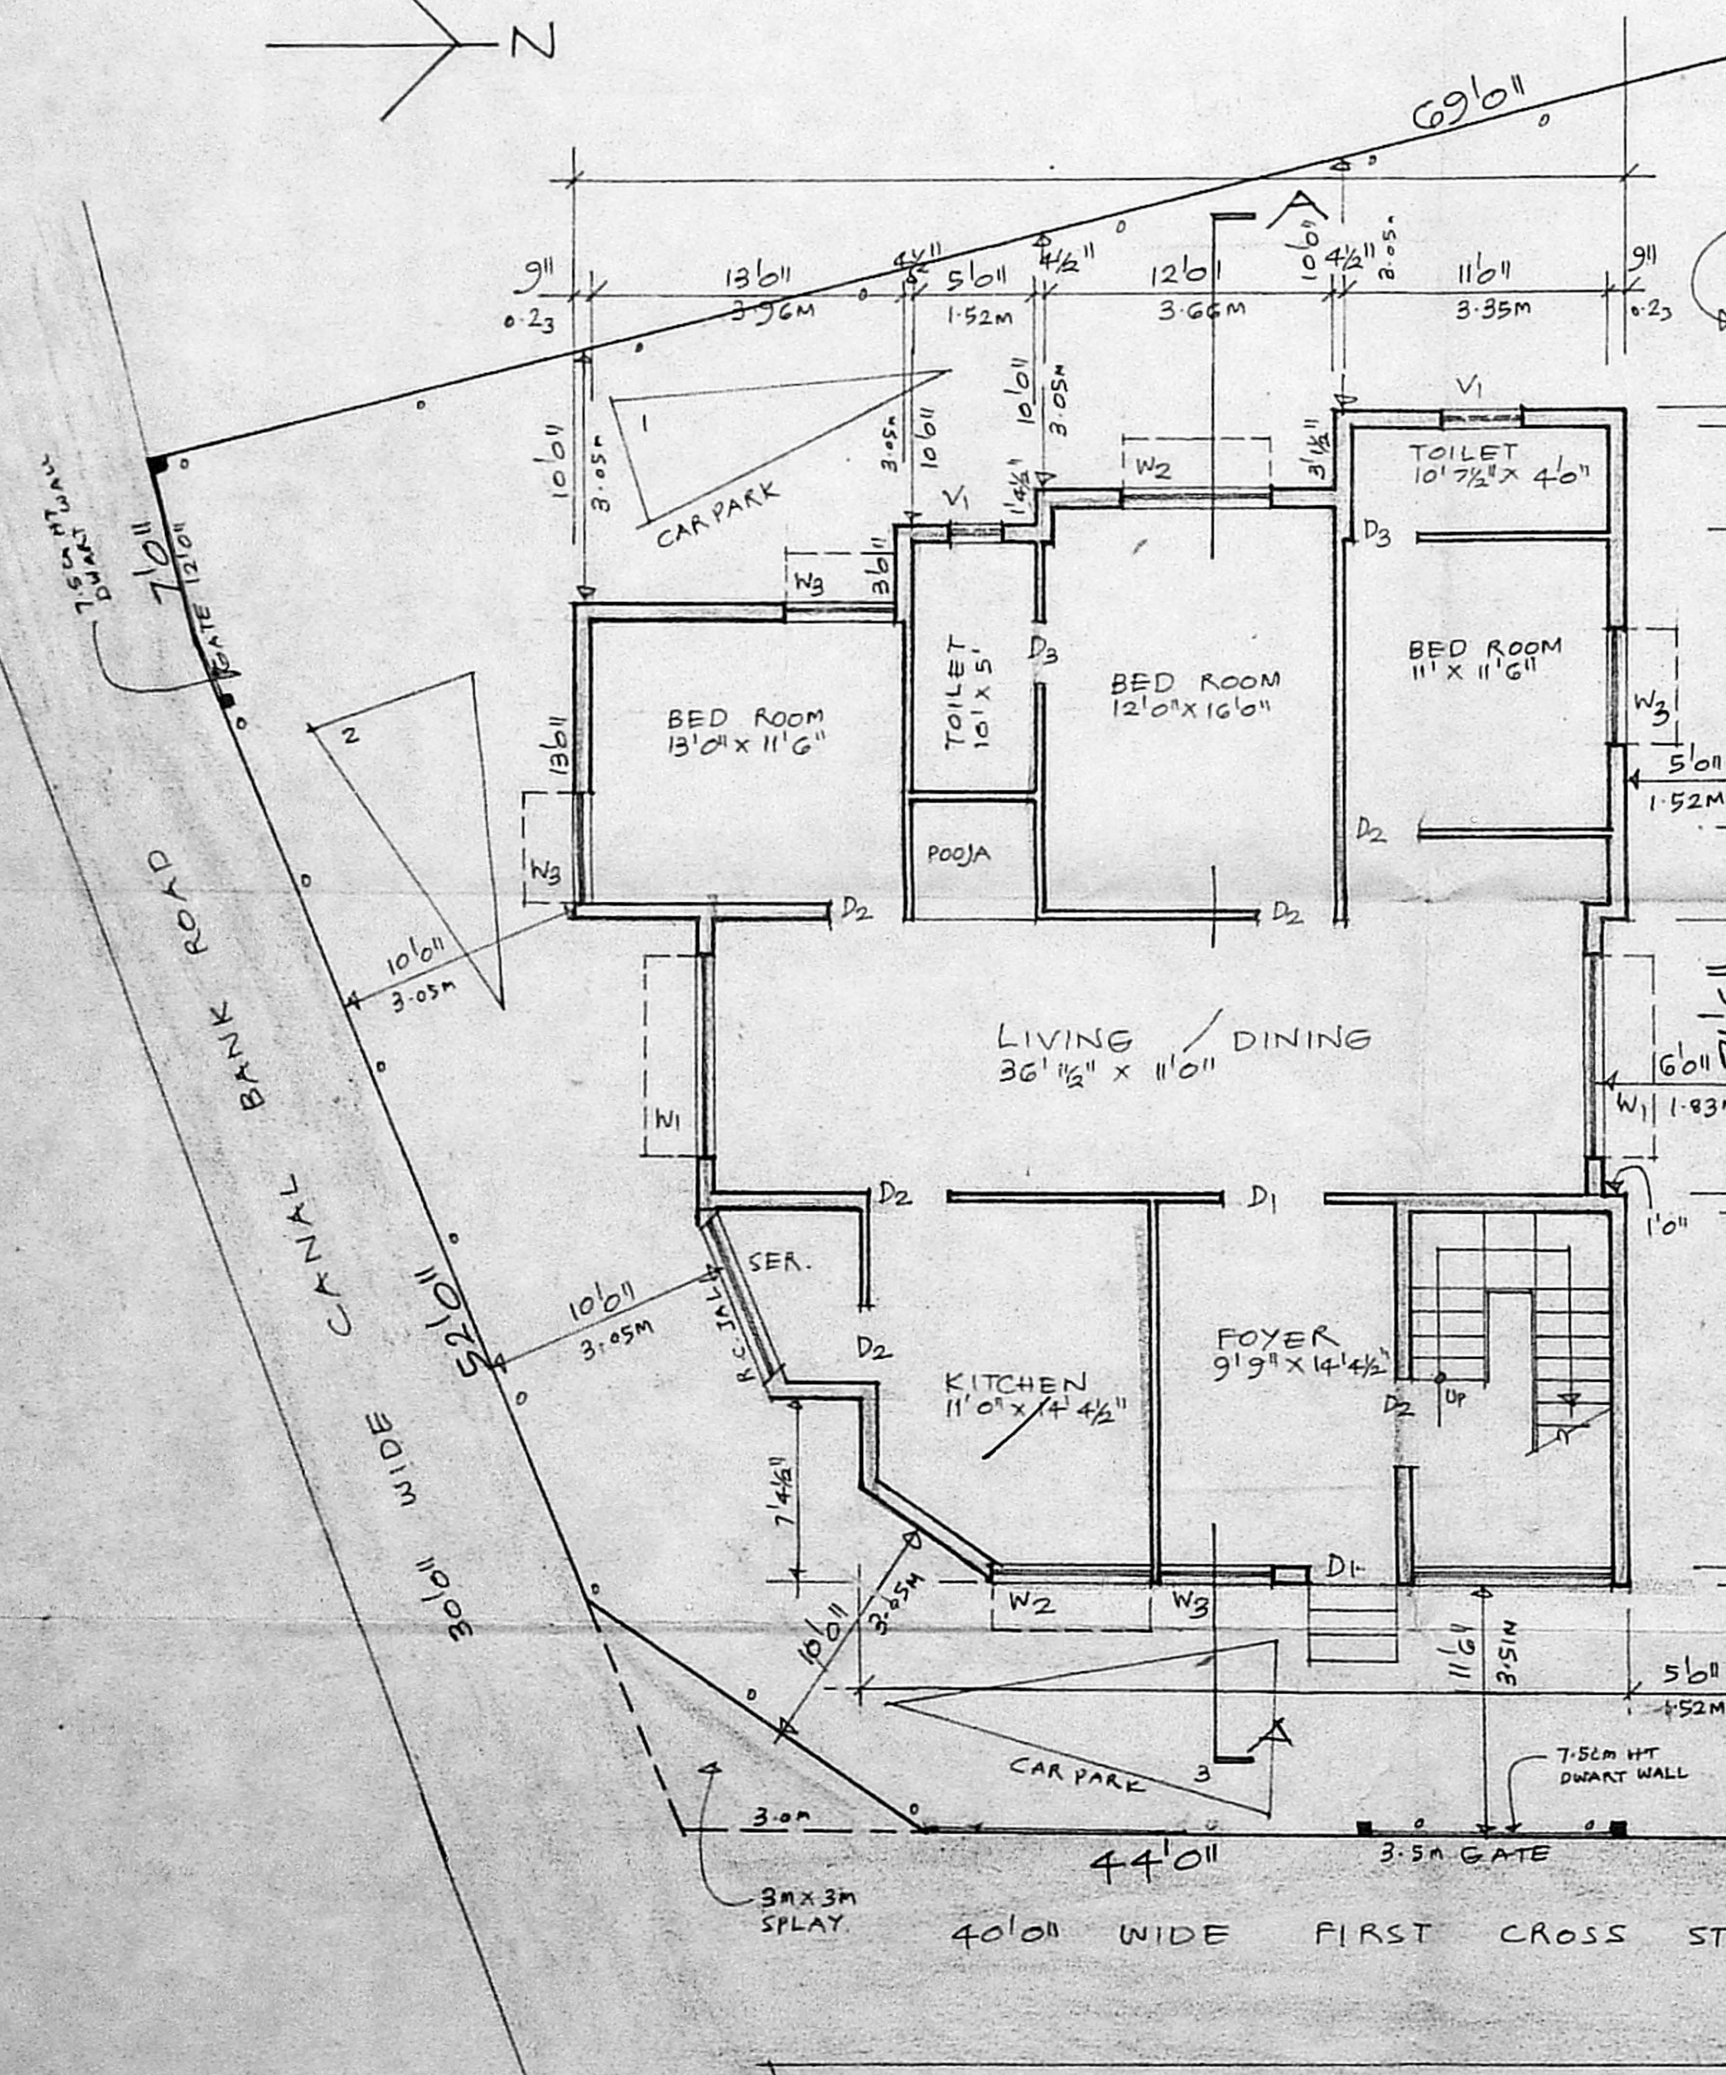


GROUND FLOOR PLAN WITH SITE PLAN.
 SCALE 1/8" = 1'0" (1:100)

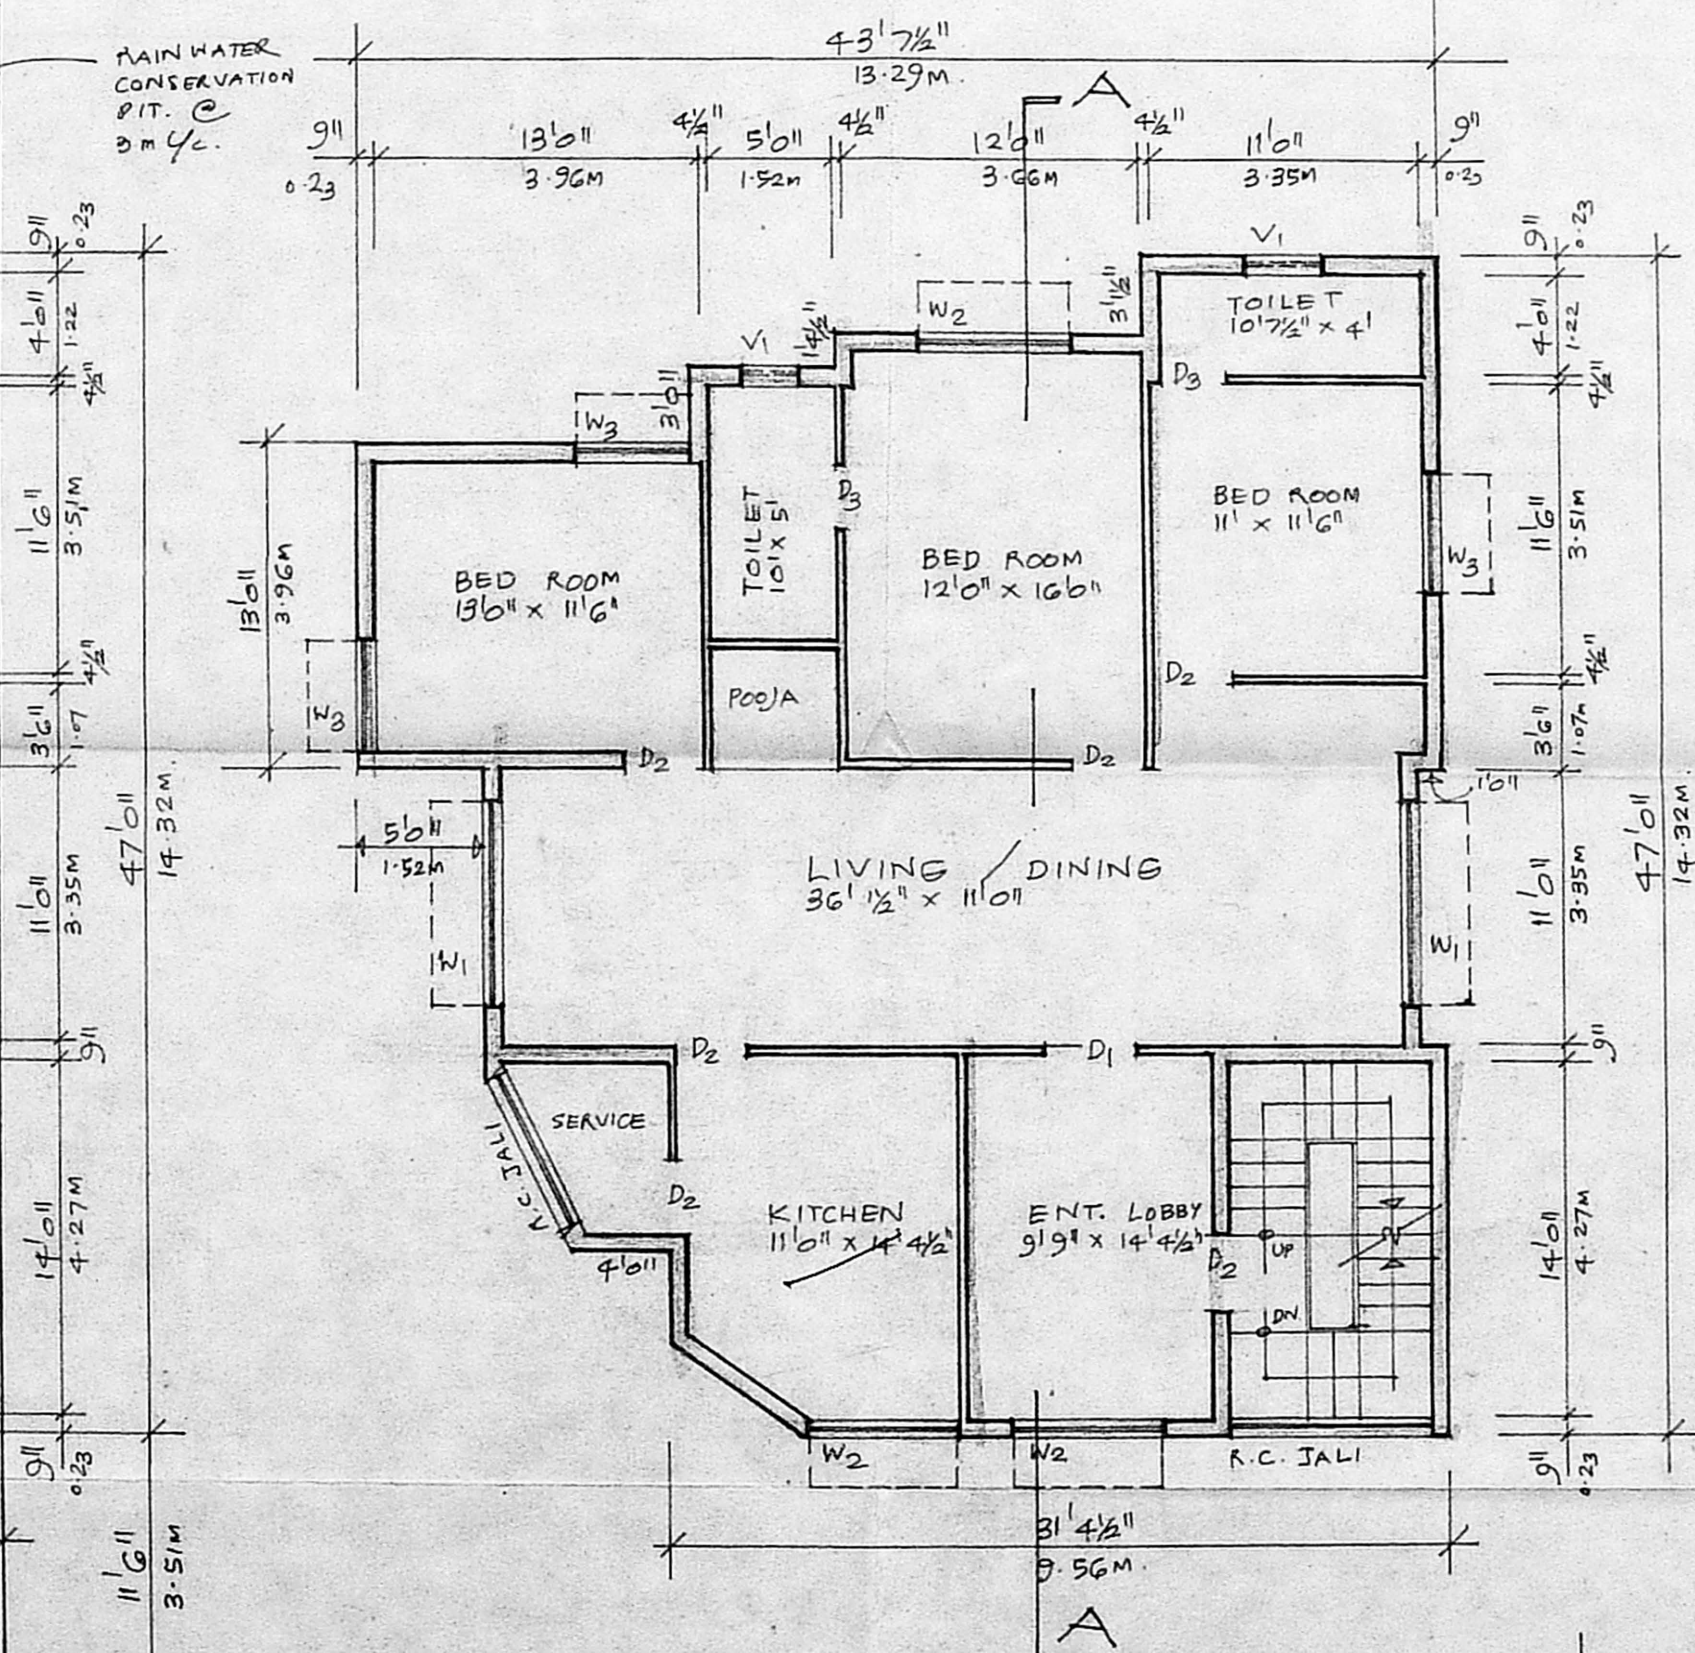

FIRST FLOOR PLAN.
 SCALE 1/8" = 1'0" (1:100)

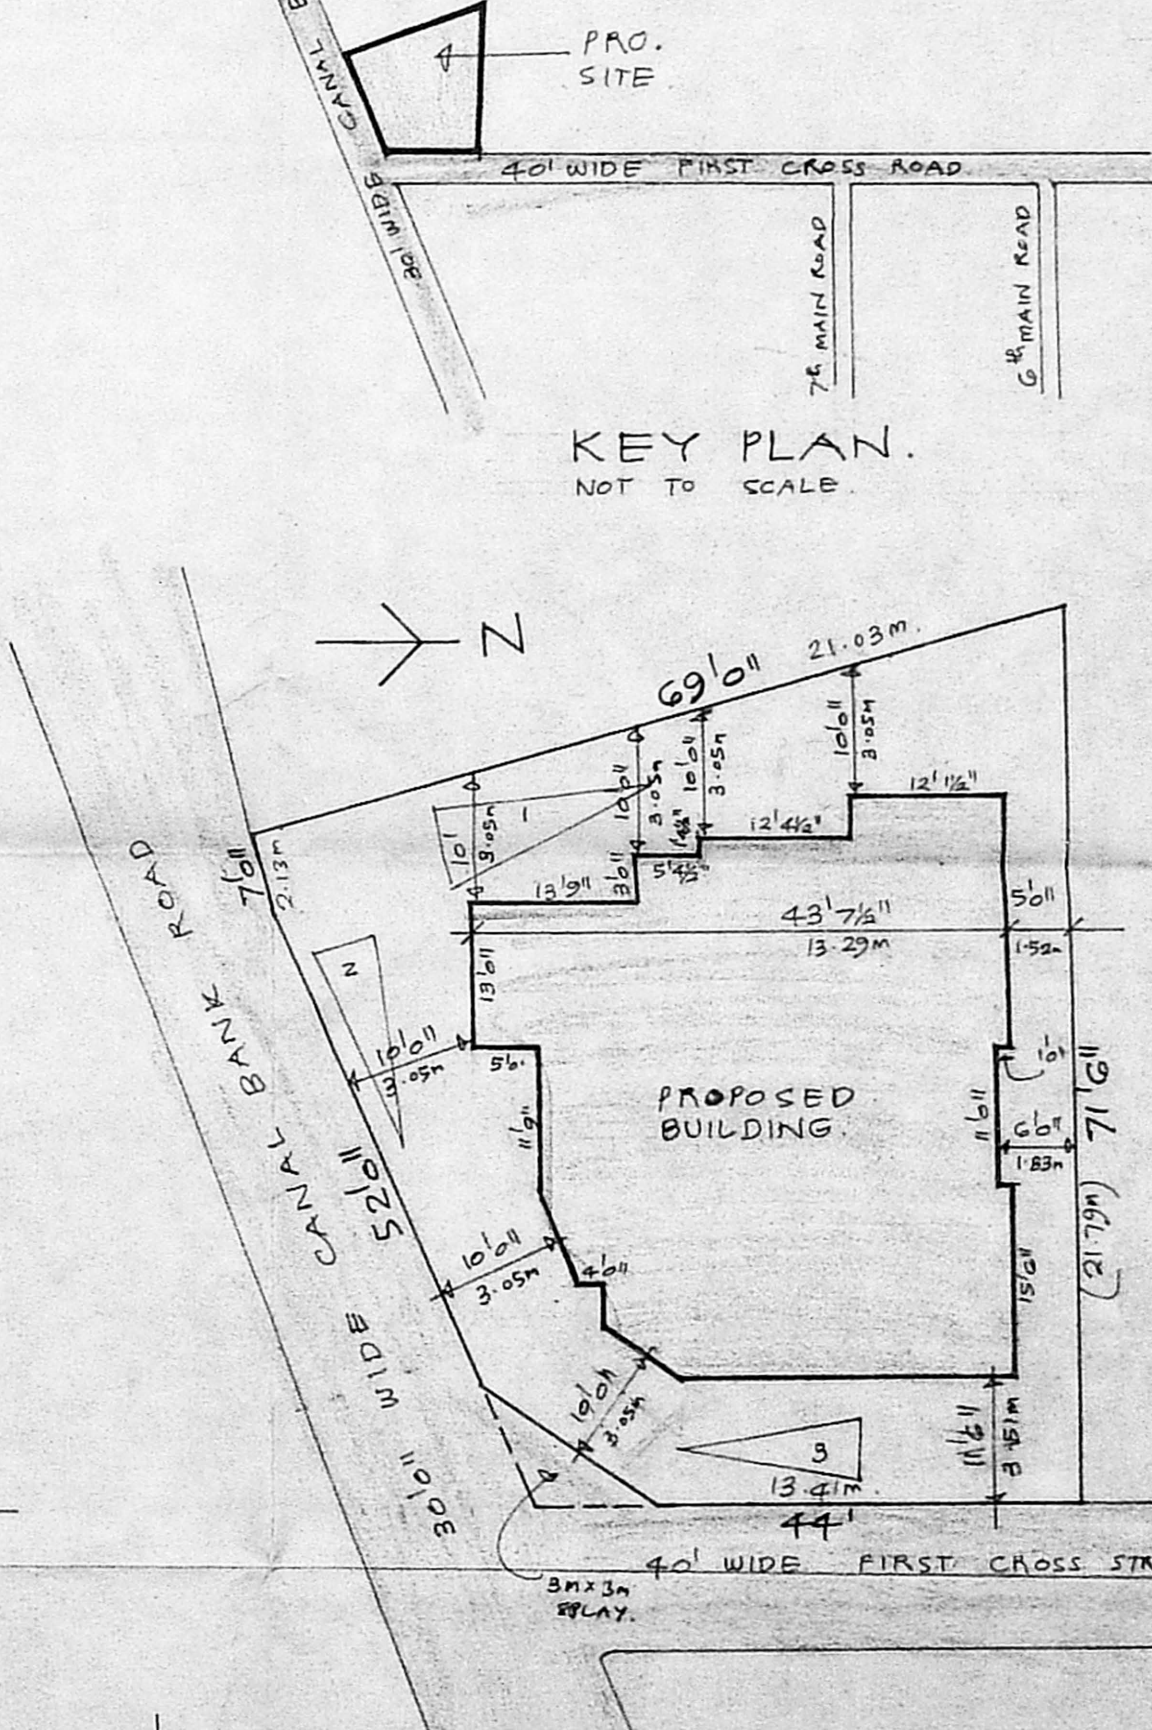

SITE PLAN.
 SCALE 1/16" = 1'0" (1:200)

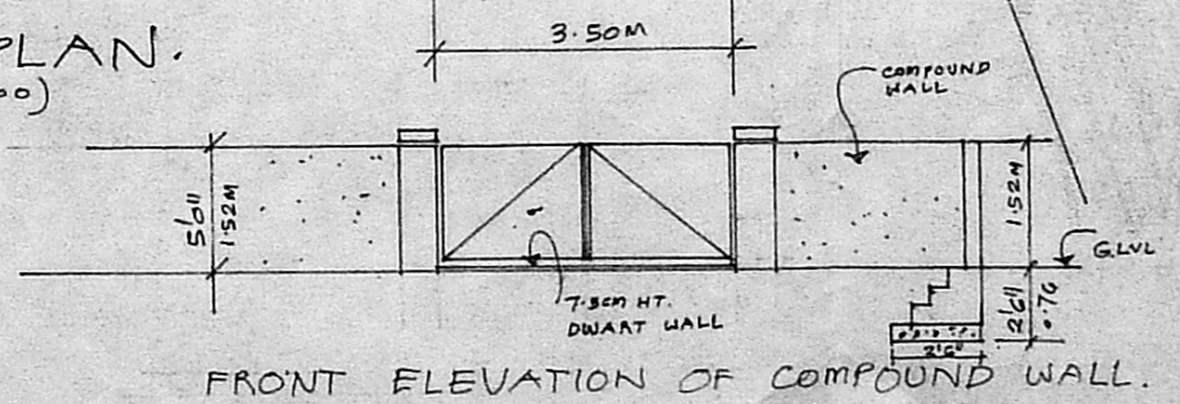

FRONT ELEVATION OF COMPOUND WALL.

Phone: 434078.
R. MOHAN RAO, D.C.E.
 LICENSED SURVEYOR
 CORPORATION OF CHENNAI
 REG NO: 1
 ALANDUR MUNICIPALITY
 AMBATTUR MUNICIPALITY
 Office: Old Door No-15
 New Door No-66 Madhav R. Rd
 S. NAGAR, CHENNAI-600 028.
 LICENSED SURVEYOR.

Signature of Owner
Karthi