




FRONT ELEVATION

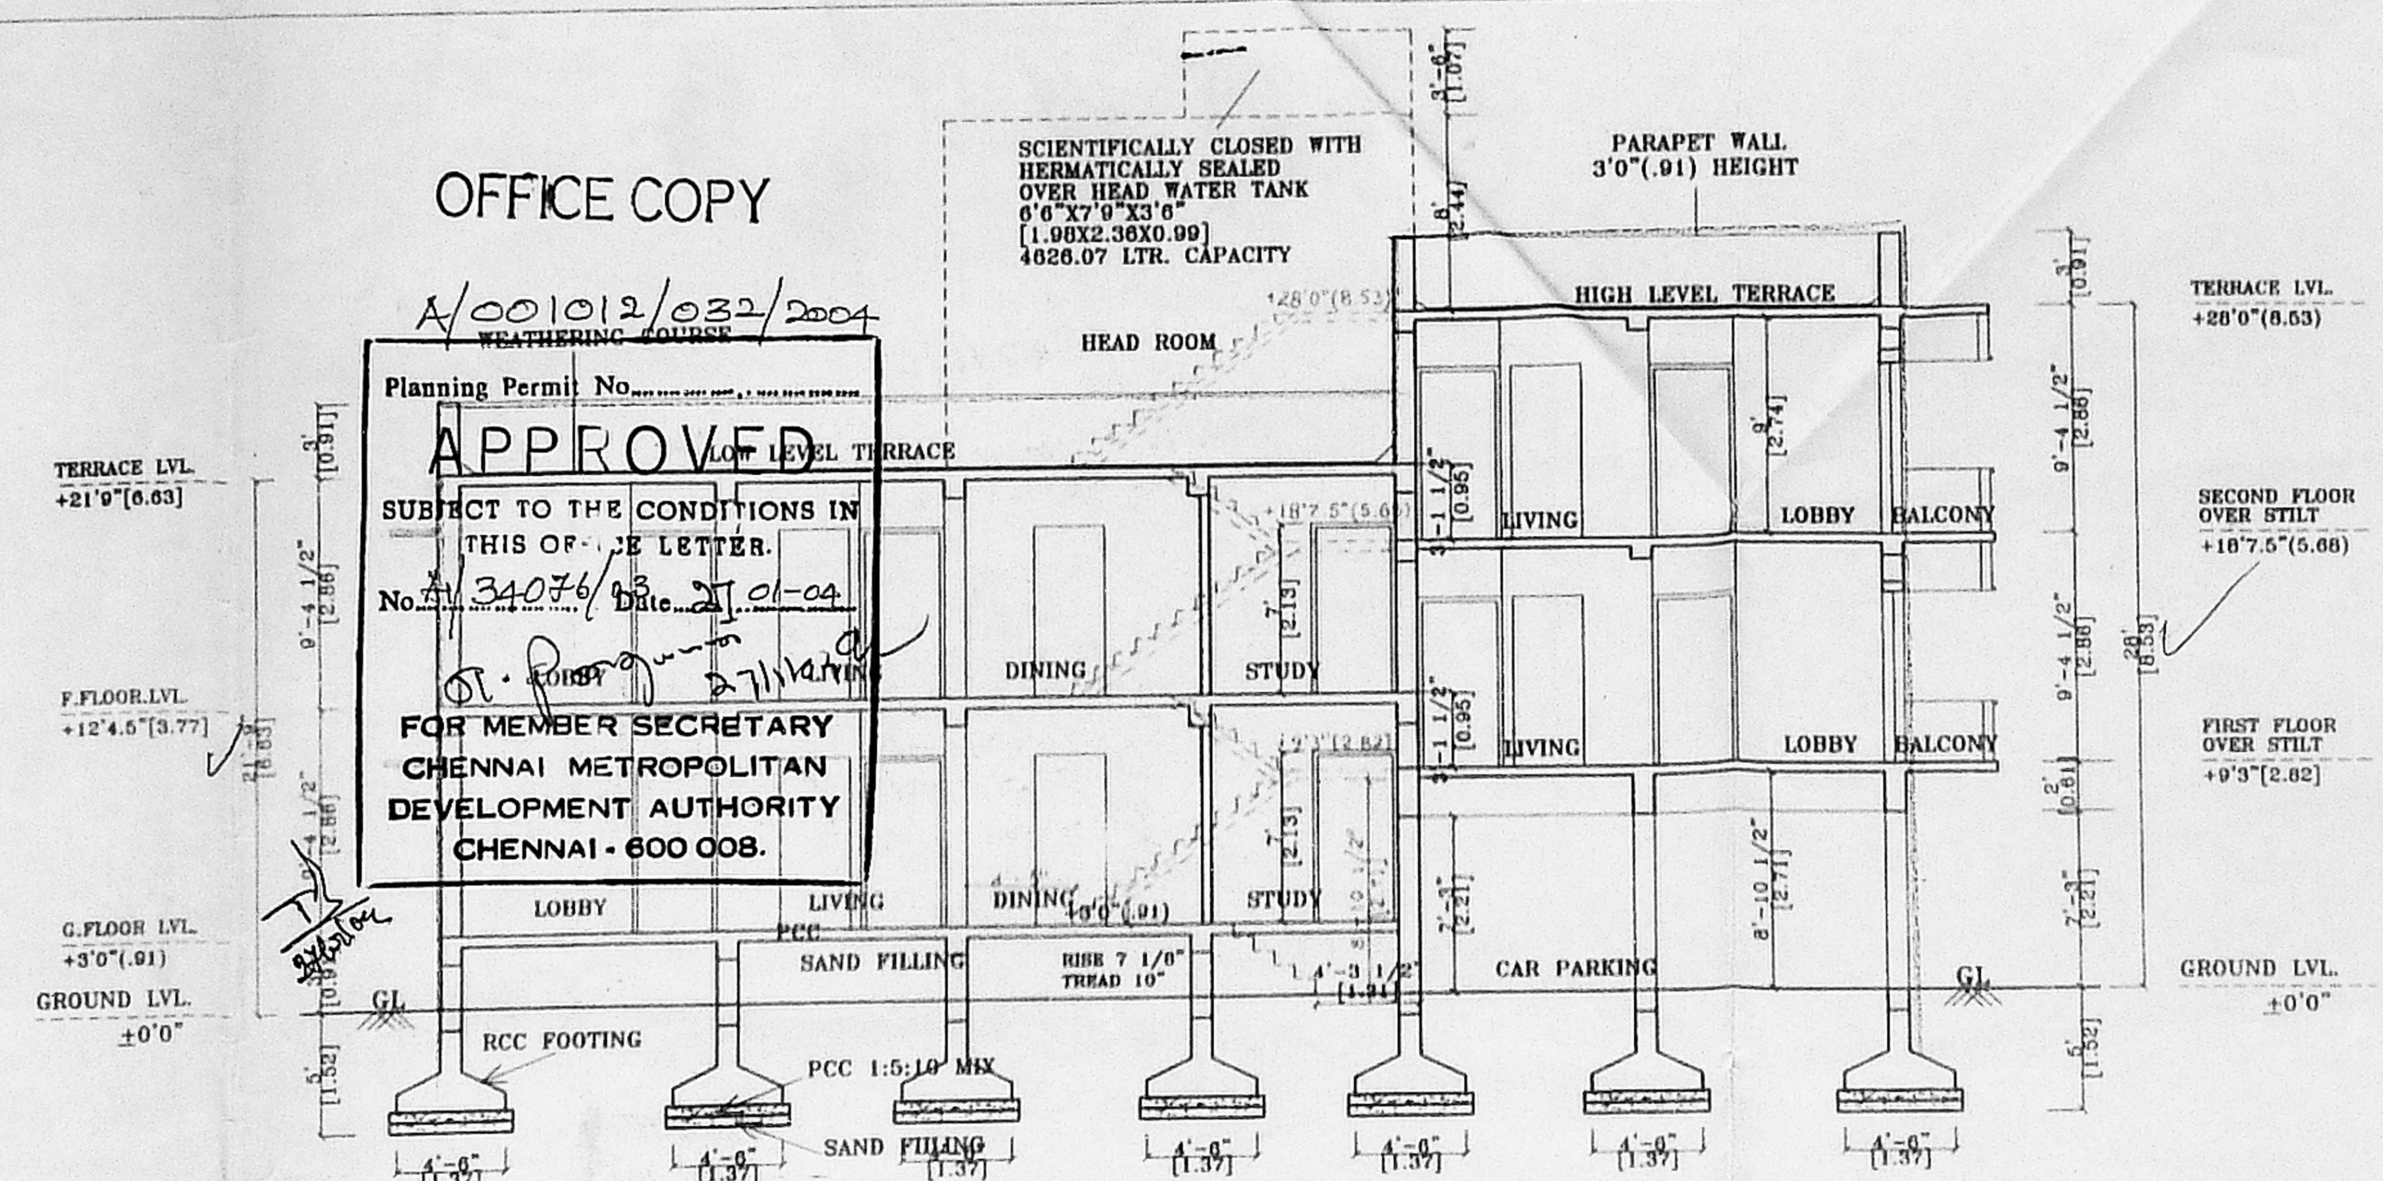


SECTION ON X-X

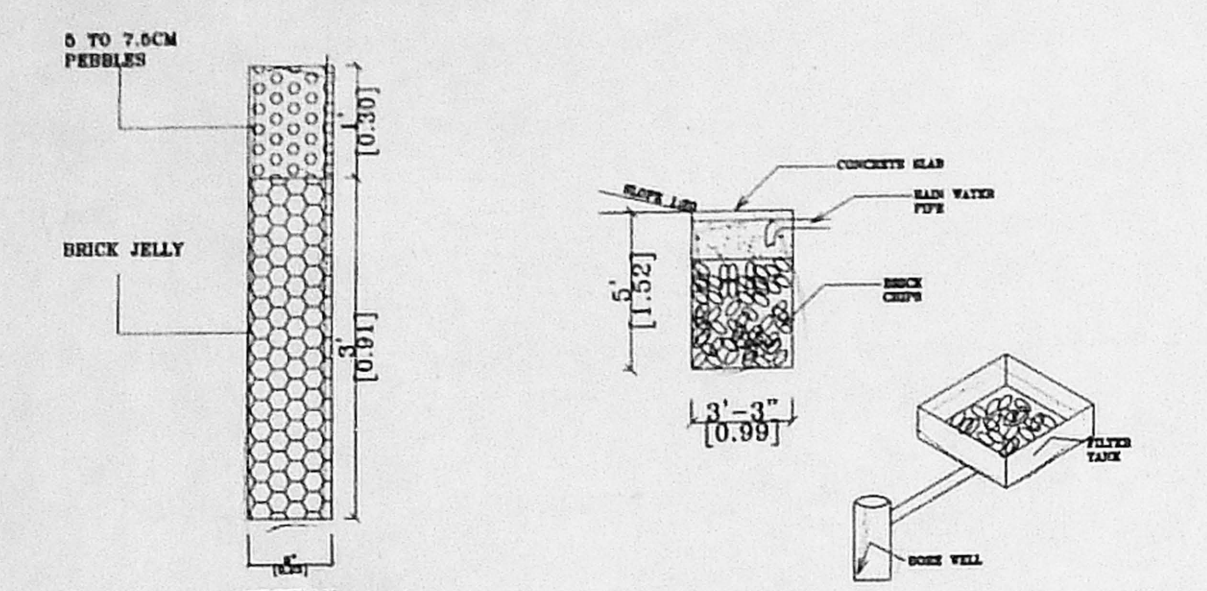


DETAILS OF RAINWATER HARVESTING
SCALE 1:50

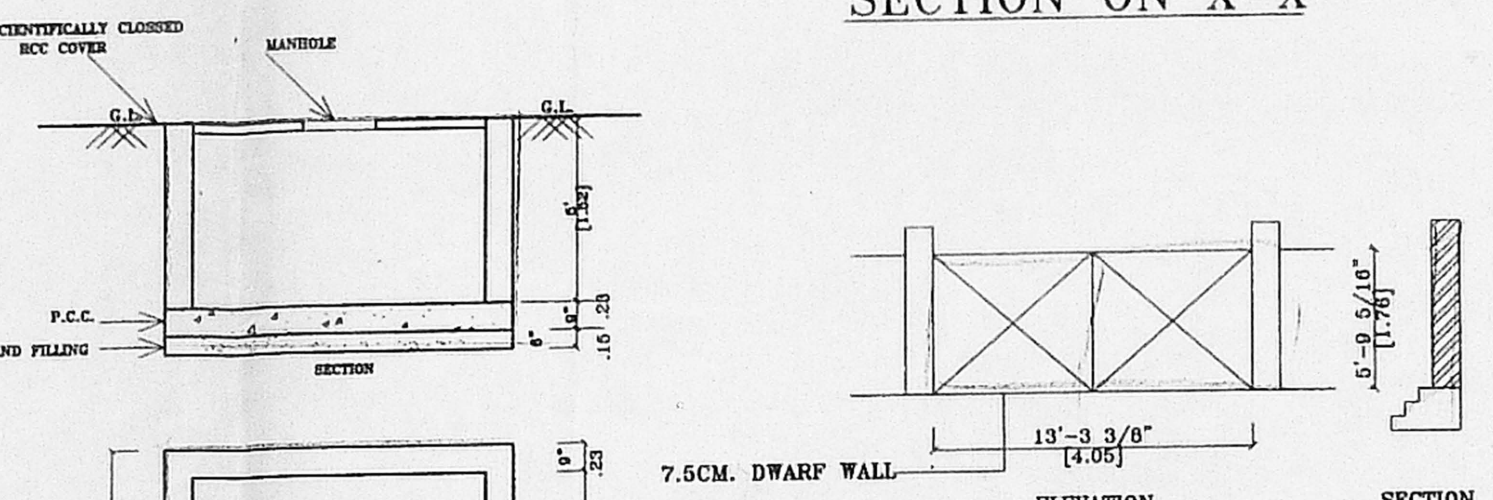


DETAILS OF COMPOUND WALL
1"=6'0"

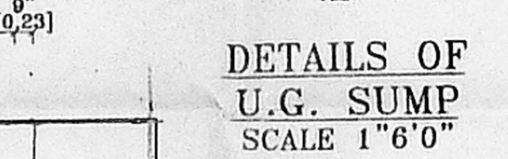


DETAILS OF U.G. SUMP
SCALE 1"=6'0"

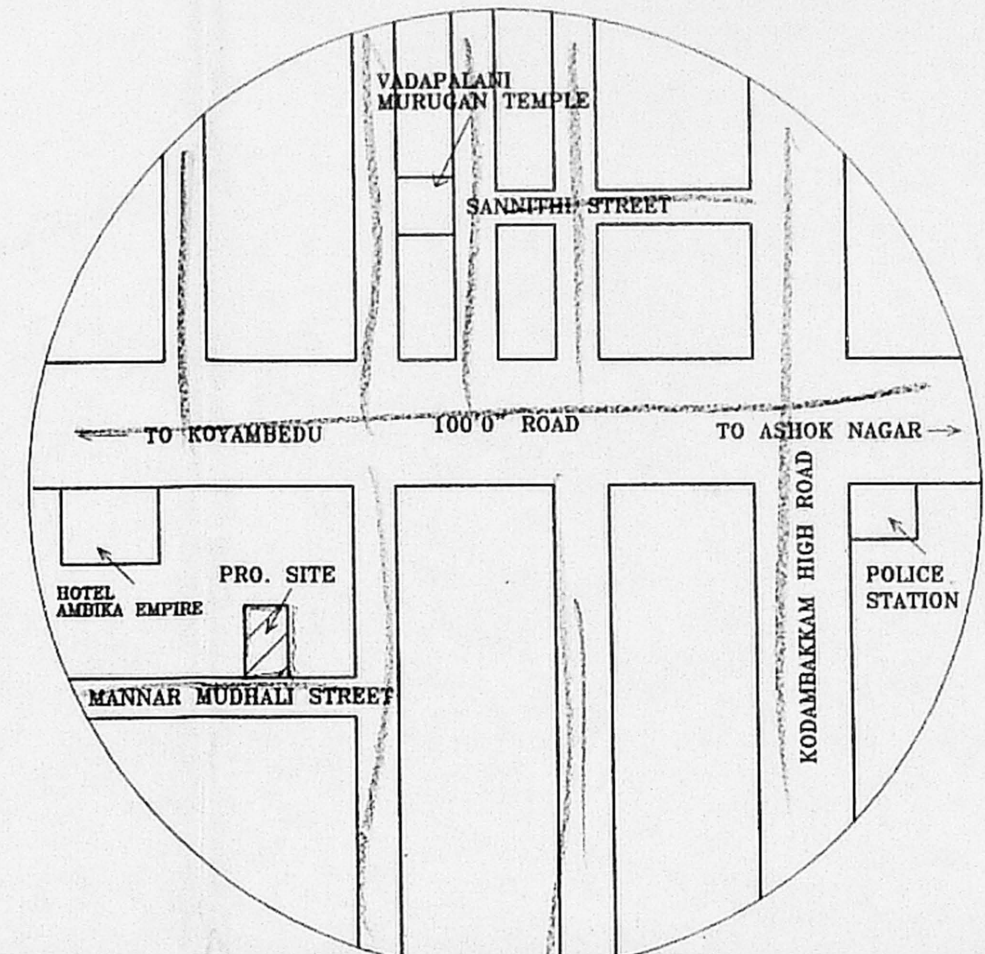


KEY PLAN
NOT TO SCALE

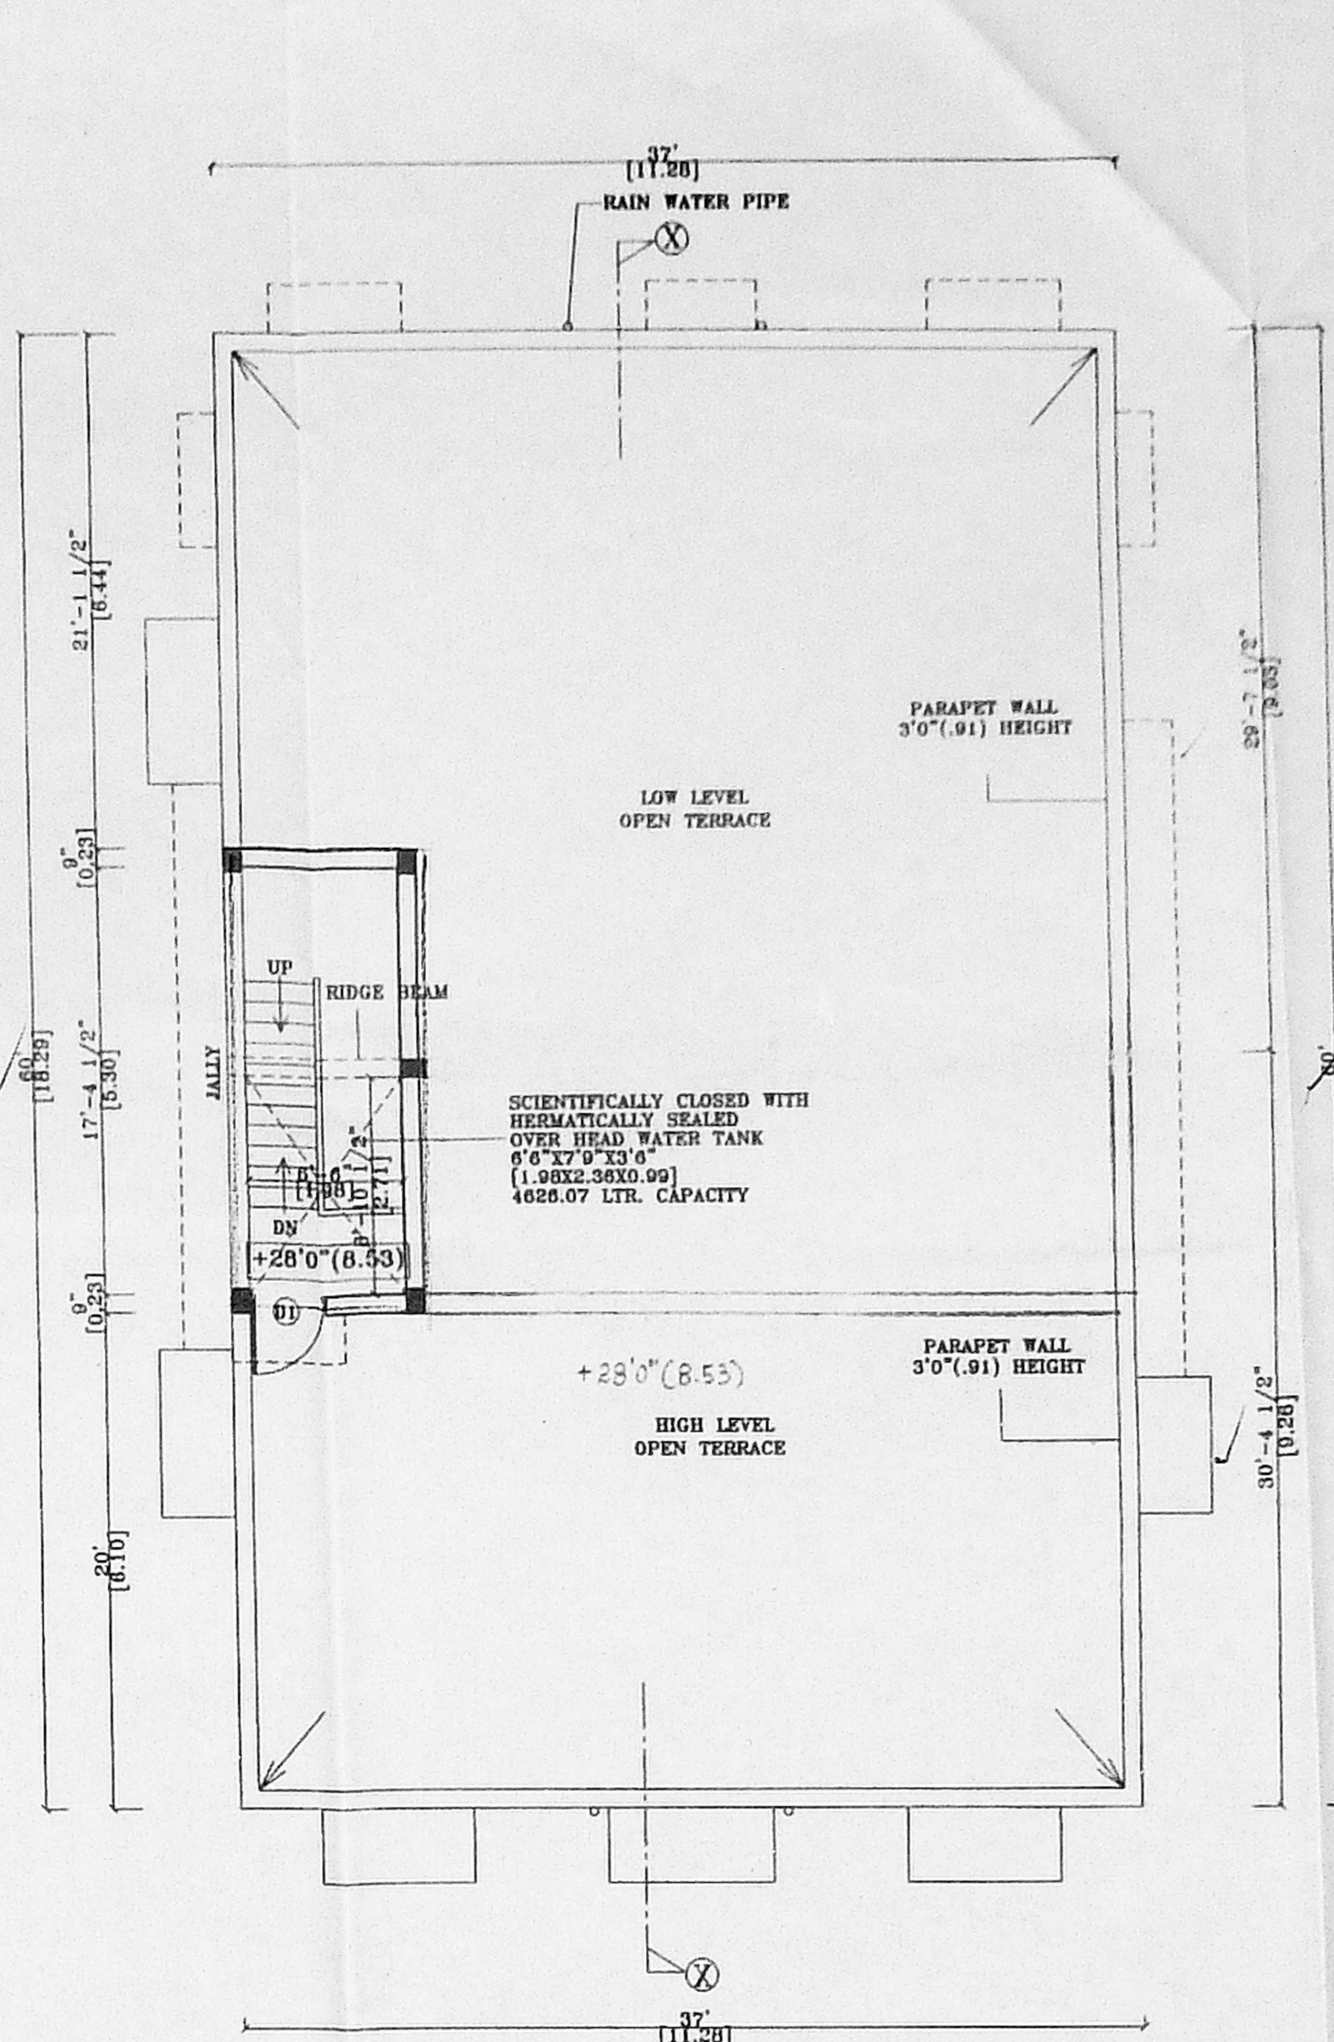


TERRACE FLOOR PLAN

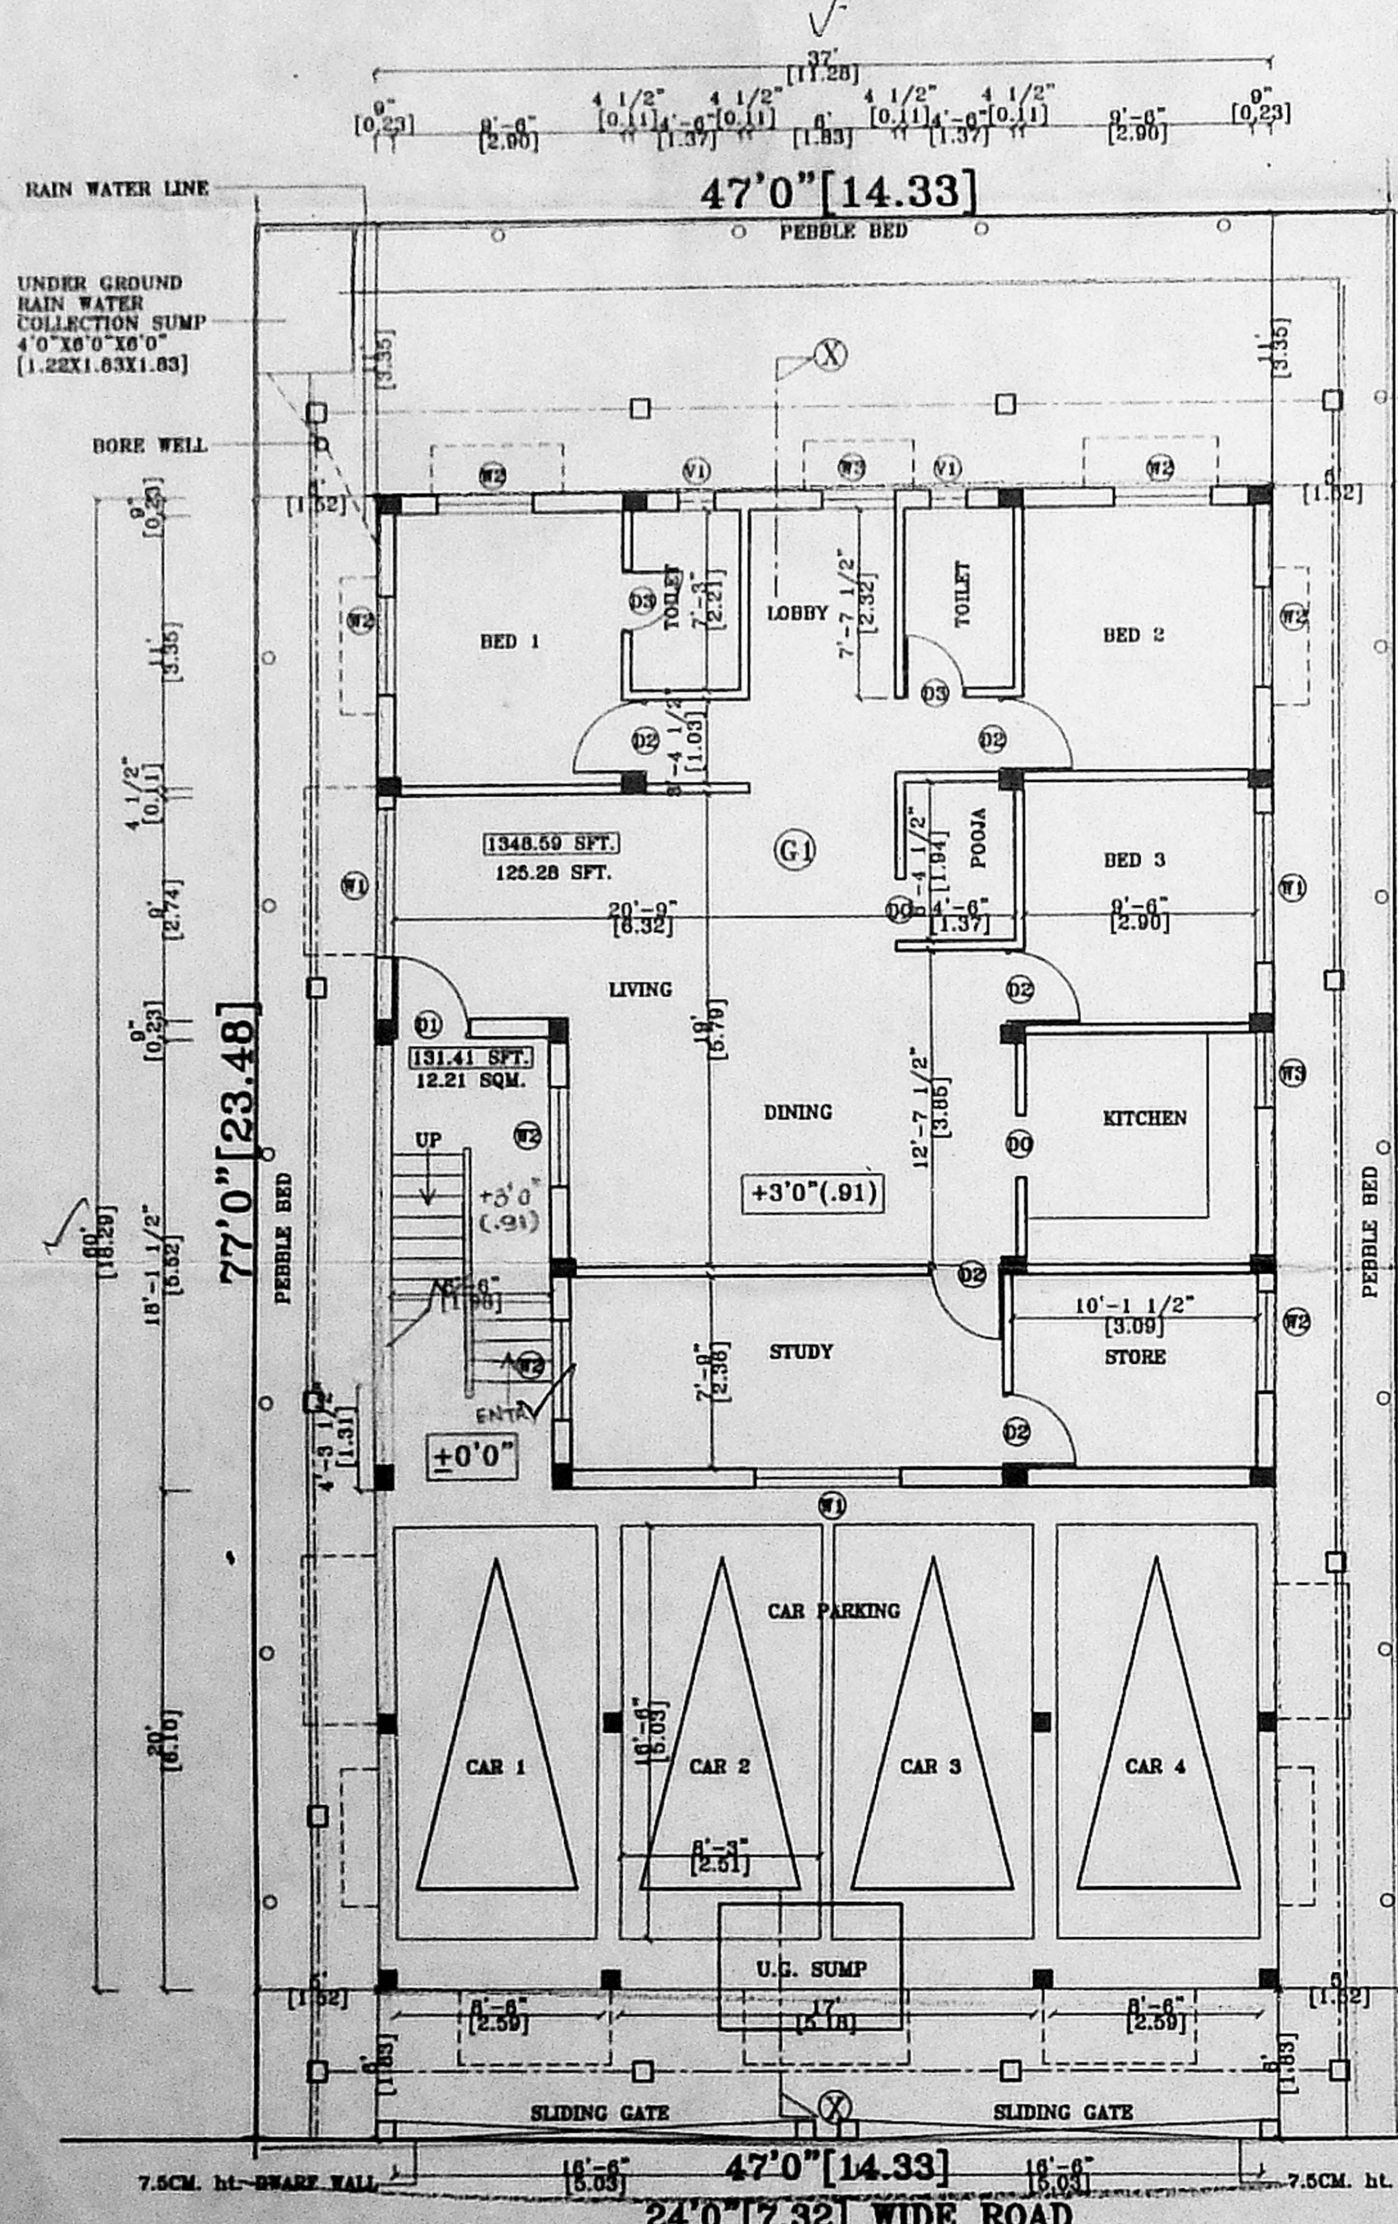

STILT/SITE/GROUND FLOOR PLAN

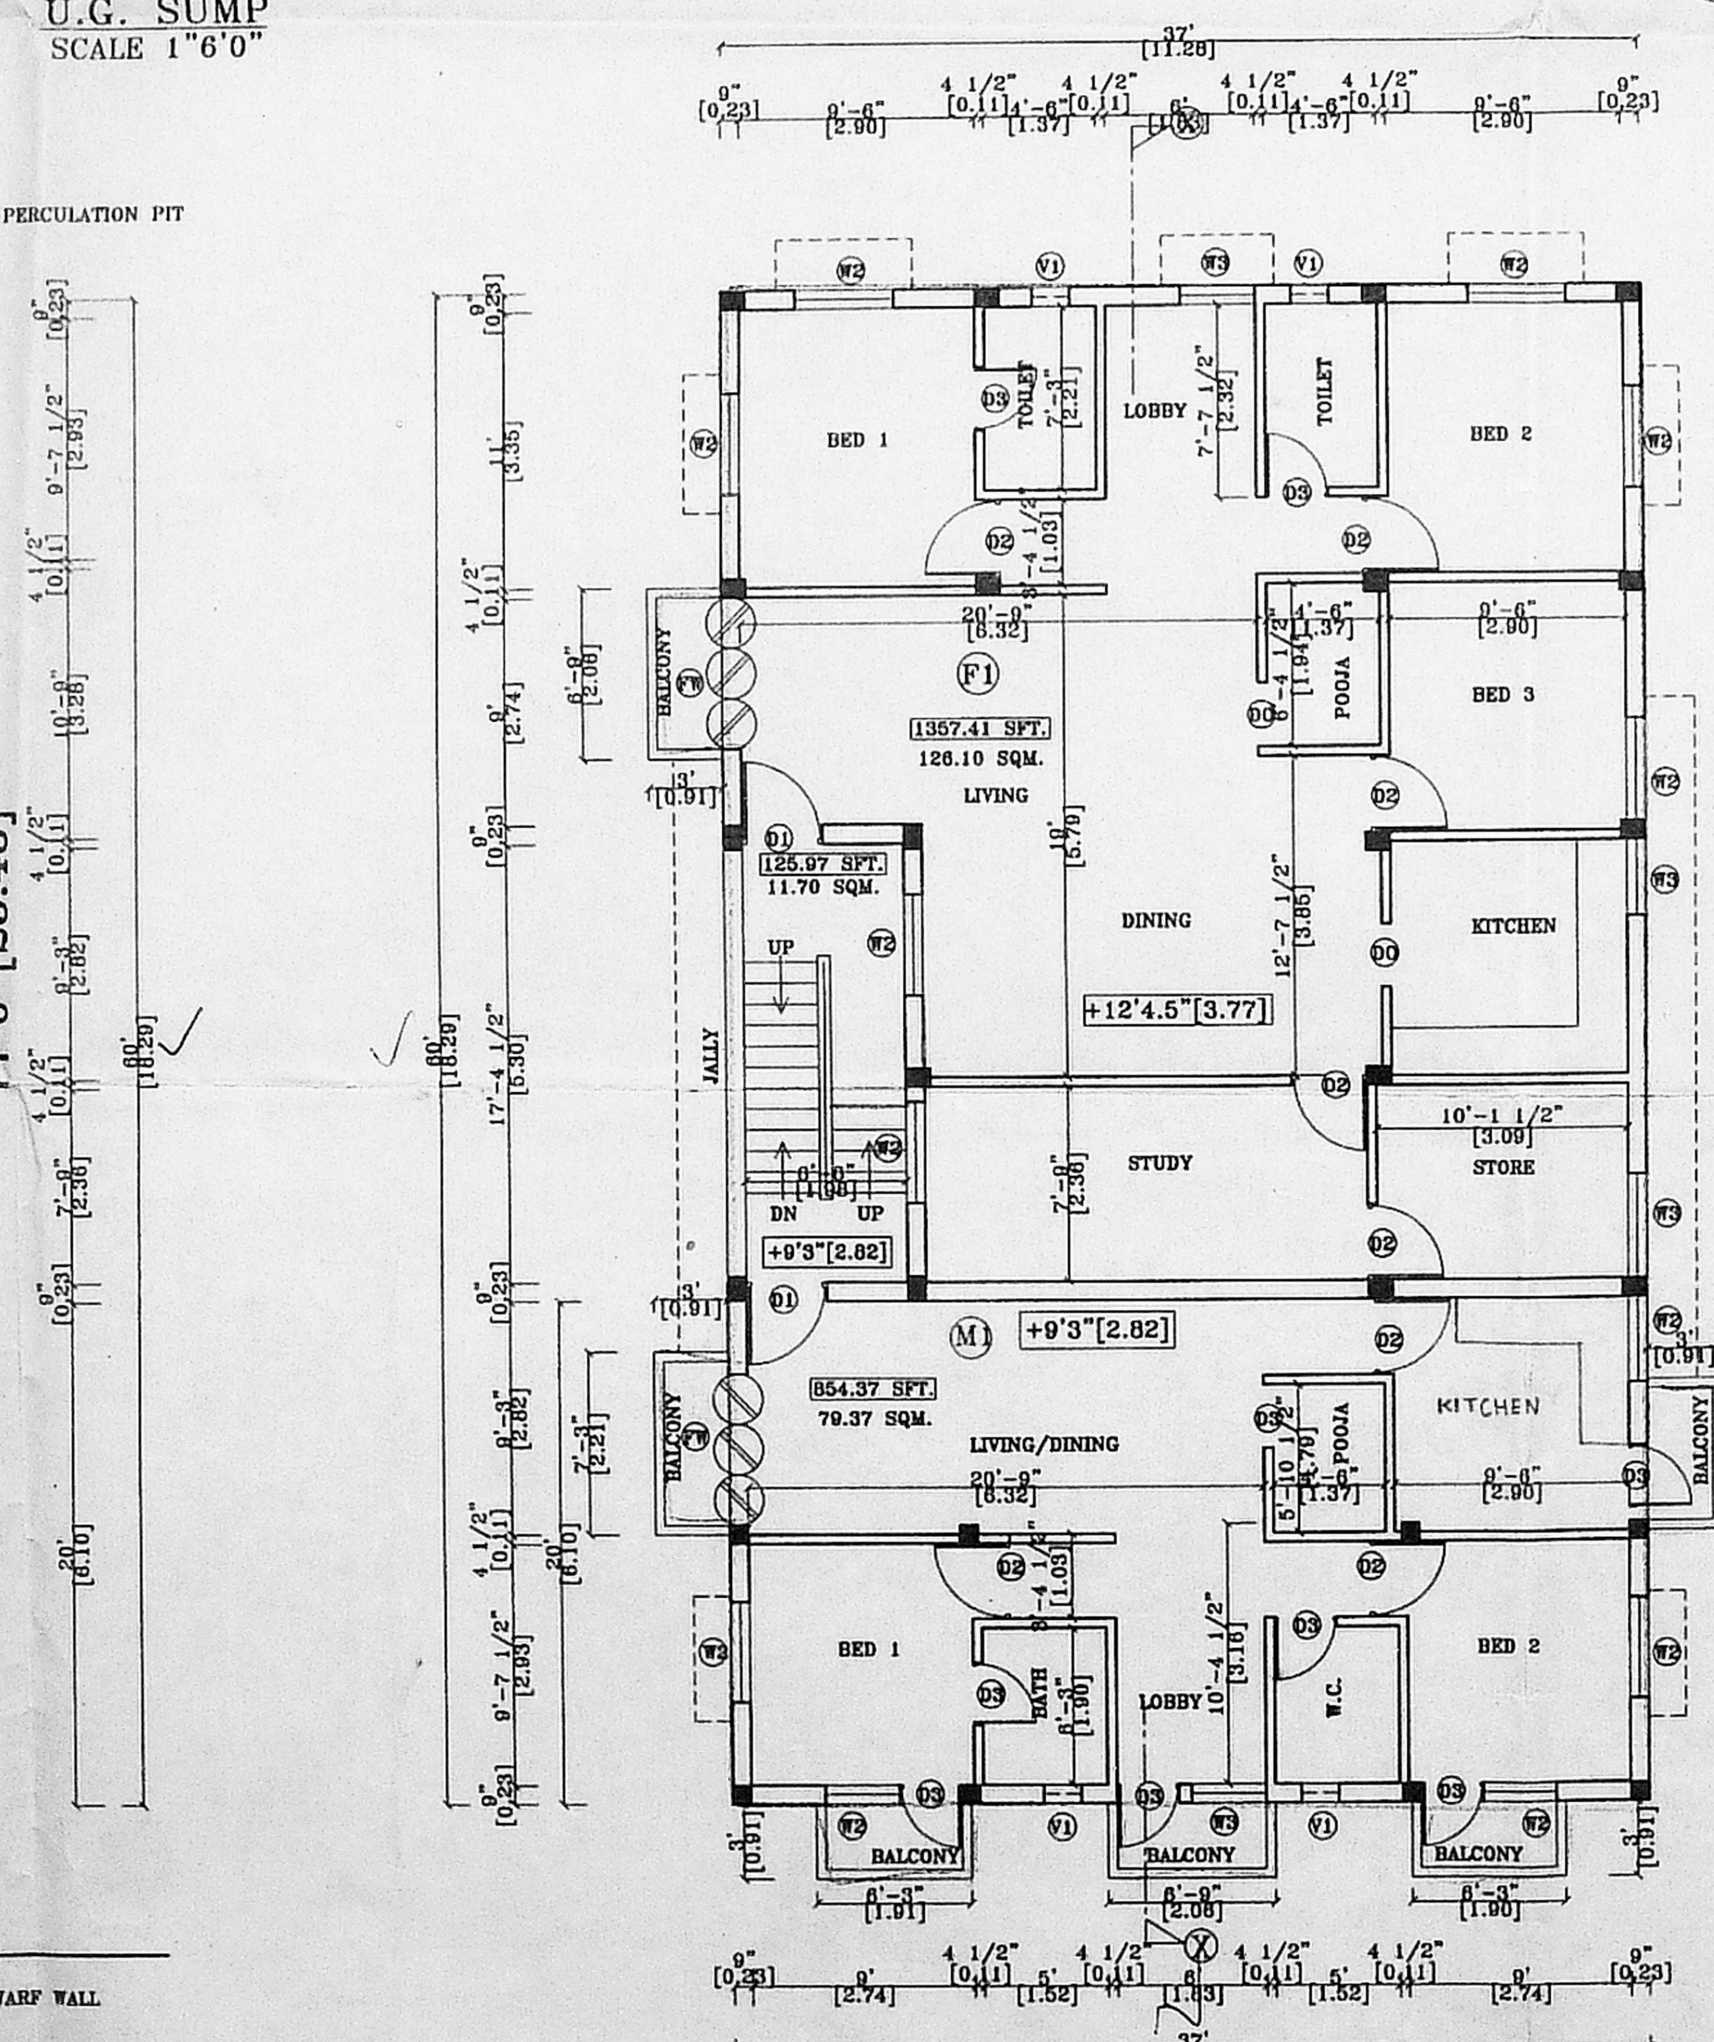

FIRST FLOOR PLAN

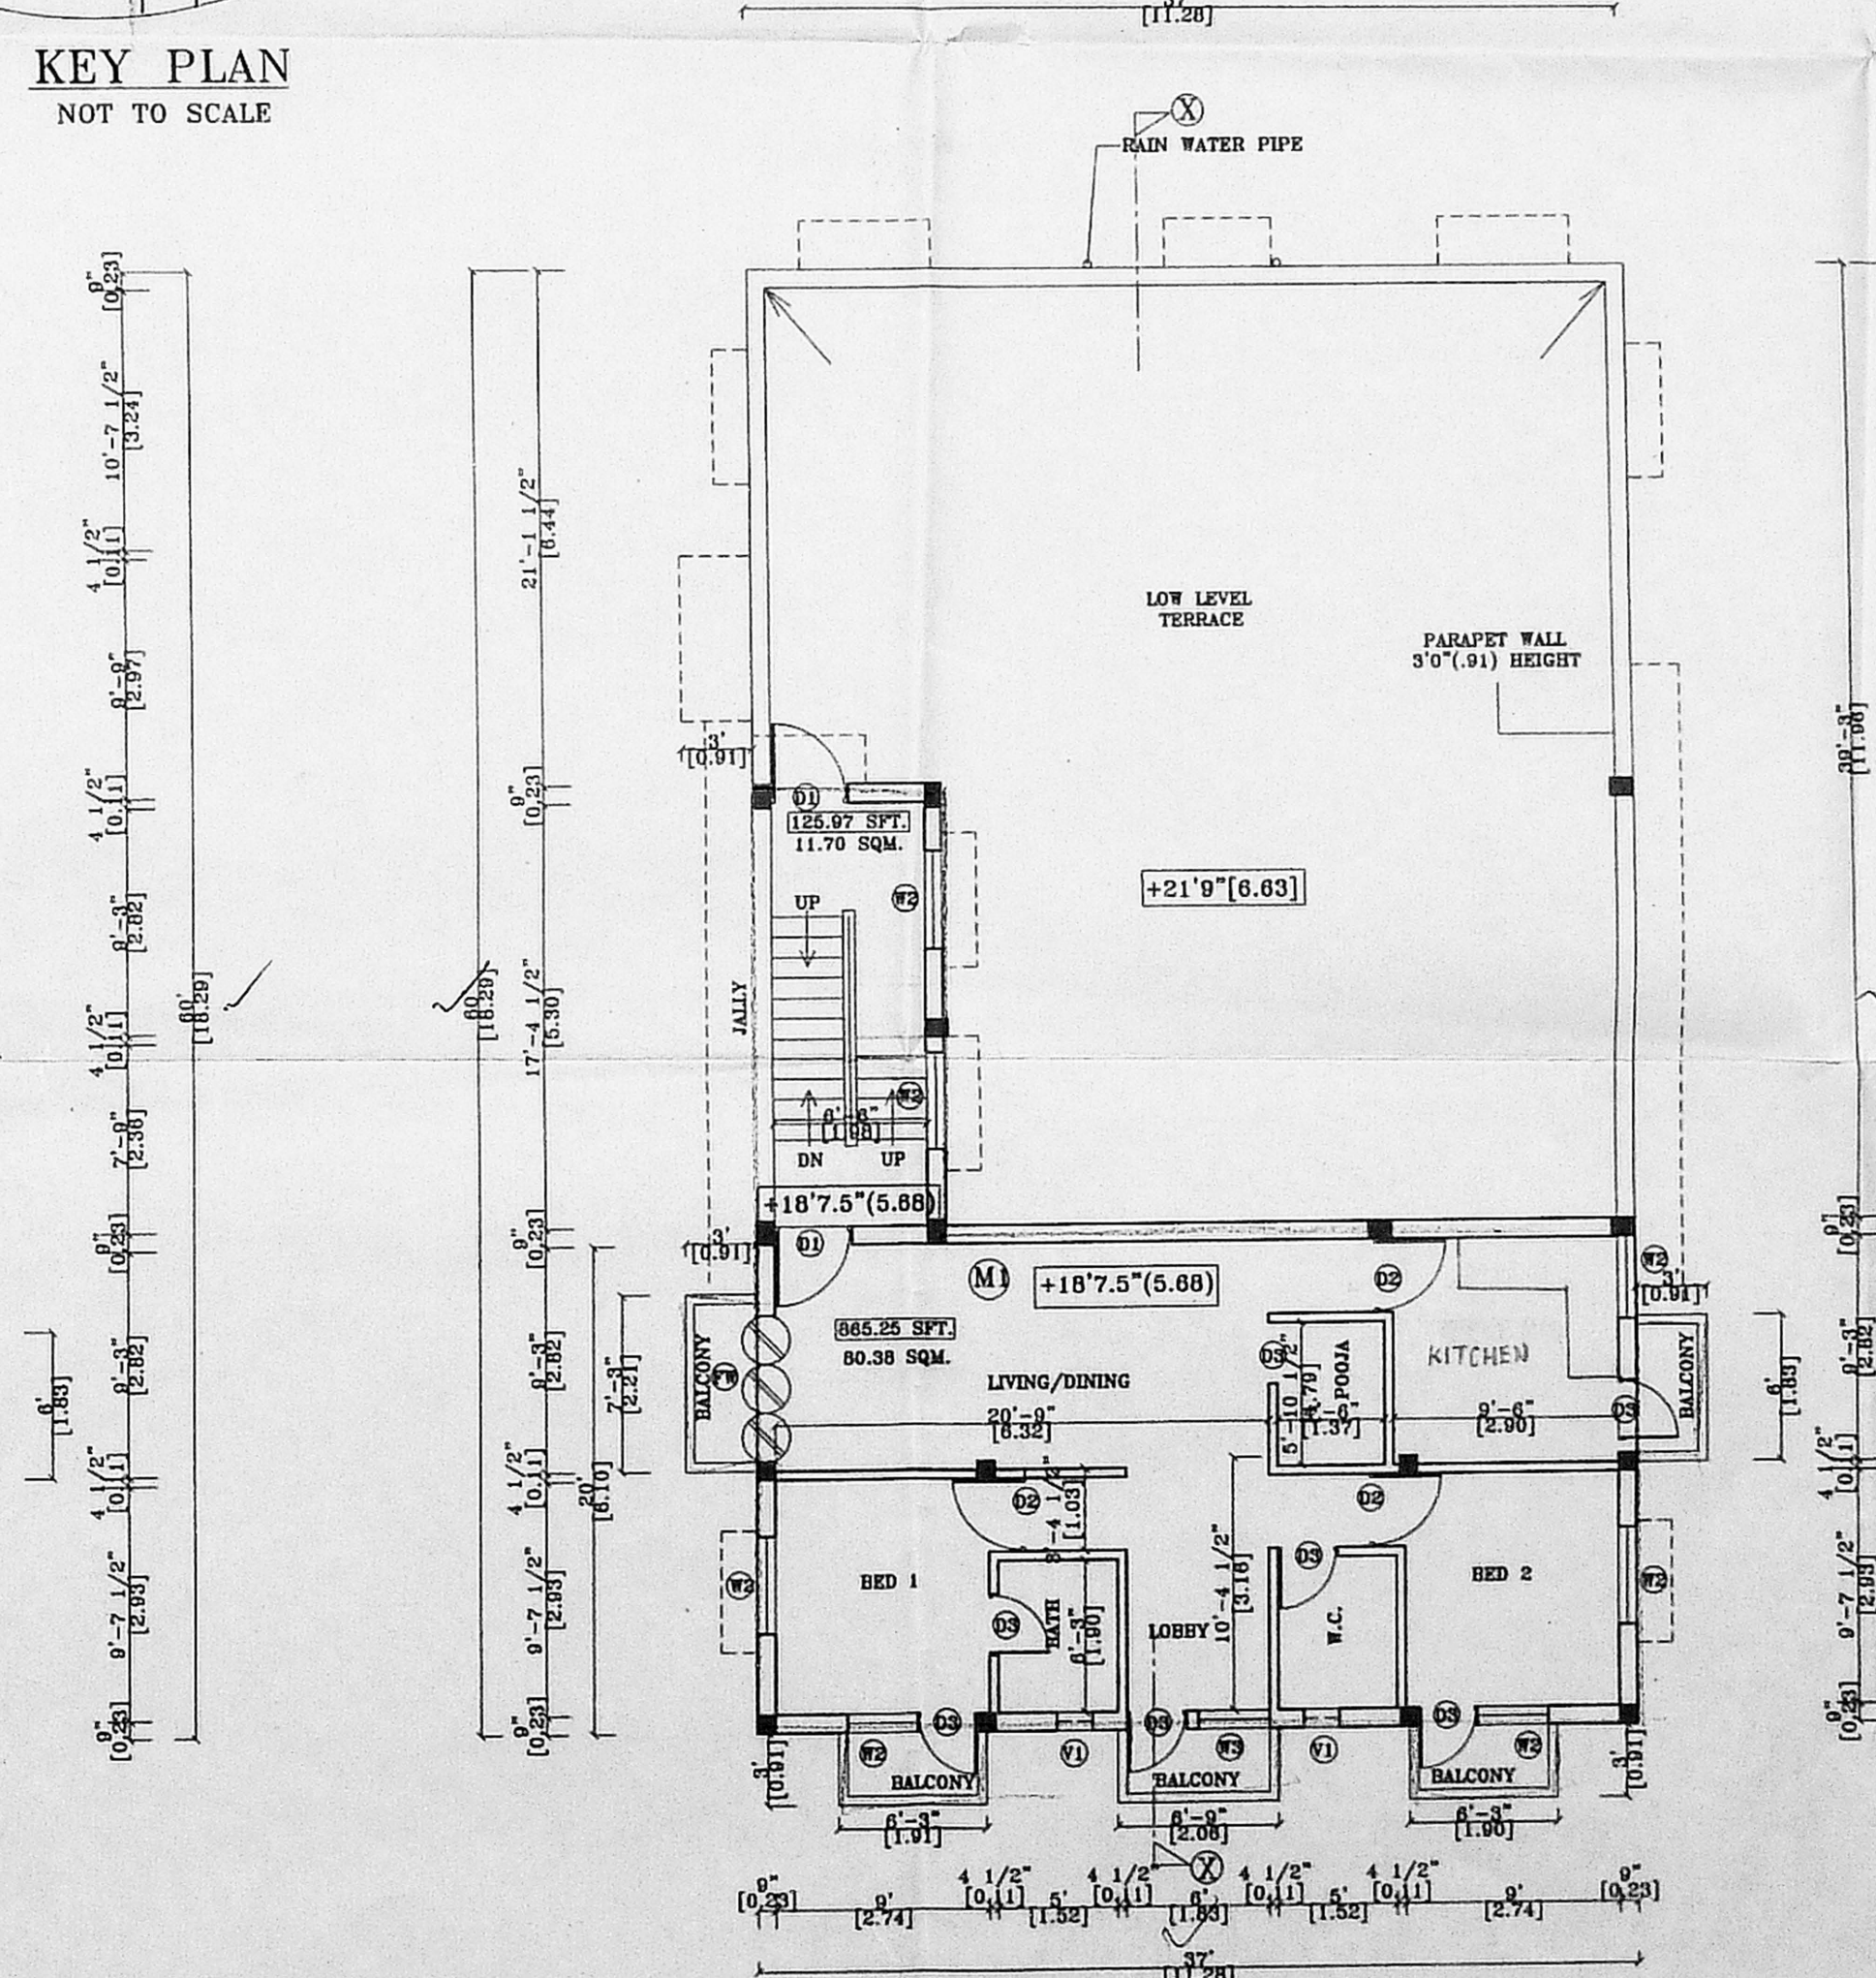

SECOND FLOOR PLAN (PART)

PLAN SHOWING THE PROPOSED RESIDENTIAL FLATS AT CMDA 'A' CHANNEL DOOR No.22 (OLD No.6), MANNAR MUDALI STREET, VADAPALANI, CHENNAI - 600 025, PULIYUR VILLAGE, DIVISION No.117, ZONE-08.

JOINERY

D1 - DOOR	- 3'3"X7'0"	- 0.99X2.13
D2 - DOOR	- 3'0"X7'0"	- 0.91X2.13
D3 - DOOR	- 2'6"X7'0"	- 0.76X2.13
W1 - WINDOW	- 6'0"X4'6"	- 1.83X1.37
W2 - WINDOW	- 4'0"X4'6"	- 1.22X1.37
W3 - WINDOW	- 3'0"X3'0"	- 0.91X0.91
W4 - WINDOW	- 3'0"X4'6"	- 0.91X1.37
FW - FRENCH WINDOW	- 6'0"X7'0"	- 1.83X2.13
D0 - DOOR OPEN	- 2'6"X7'0"	- 0.76X2.13
V - VENTILATOR	- 2'0"X1'6"	- 0.61X0.46

SPECIFICATIONS

1. P.C.C. 1:4:8 IN FOUNDATIONS.
2. SAND FILLING IN FOUNDATIONS & BASEMENT.
3. BRICK WORK IN C.M. 1:5.
4. R.C.C. WORKS ARE 1:2:4 RATIO.
5. MOSAIC FLOORING
6. PLASTERING IN C.M. 1:4.
7. STANDARD WEATERING COURSE.

AREA STATEMENT

	SQ.FT.	SQ.M.
PLOT AREA	3619.00	336.20
GROUND FLOOR	1480.00	137.49
FIRST FLOOR	2337.75	217.18
SECOND FLOOR	991.22	92.08
TOTAL BUILTUP	4808.97	446.75
PLOT COVERAGE	64.60%	
F.S.I.	1.3288	

COLOUR INDEX

PROPOSED		SEWERAGE LINE	
BOUNDARY		BOUNDARY	
ROAD		ROAD	

SCALE 1"=8'0" (1:100)

OWNER'S SIGNATURE

A. Muthu

LICENSED SURVEYOR

[Signature]

V. Srinivasan, L.C.E., LICENSED ENGINEER, CL II No. 207, CORPORATION OF CHENNAI, PANEL ENGINEER, STATE BANK OF INDIA, NEW No. 3, (OLD No. 2), NORTH USMAN ROAD, T. NAGAR, CHENNAI-600 017. PHONE: 6443139