



OFFICE COPY


A/001052/72/2004
 Planning Permit No. _____
APPROVED
 SUBJECT TO THE CONDITIONS IN
 THIS OFFICE LETTER
 No. 36304/03 Dtd. 26.02.04
 FOR MEMBER SECRETARY
 CHENNAI METROPOLITAN
 DEVELOPMENT AUTHORITY
 CHENNAI - 600 008.

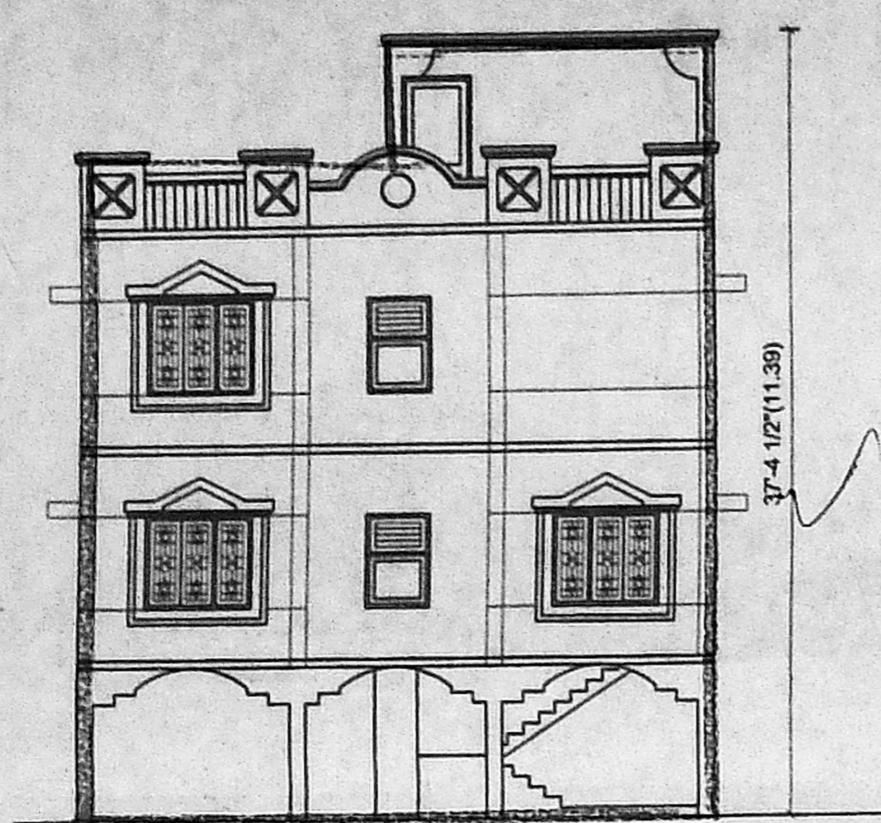


FRONT ELEVATION

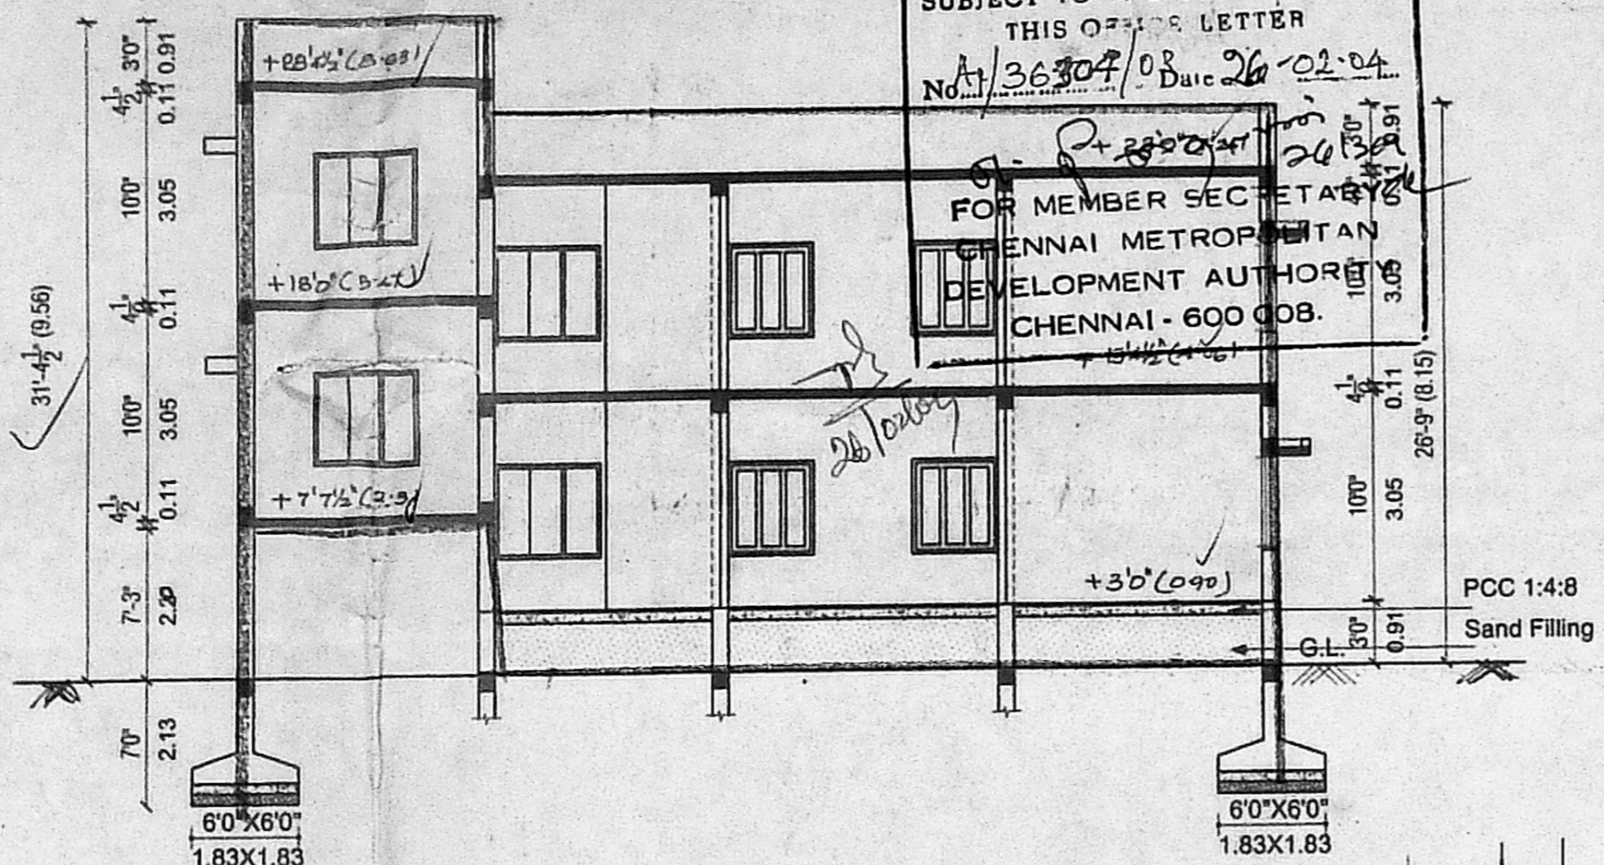


SECTION ON "A-B"

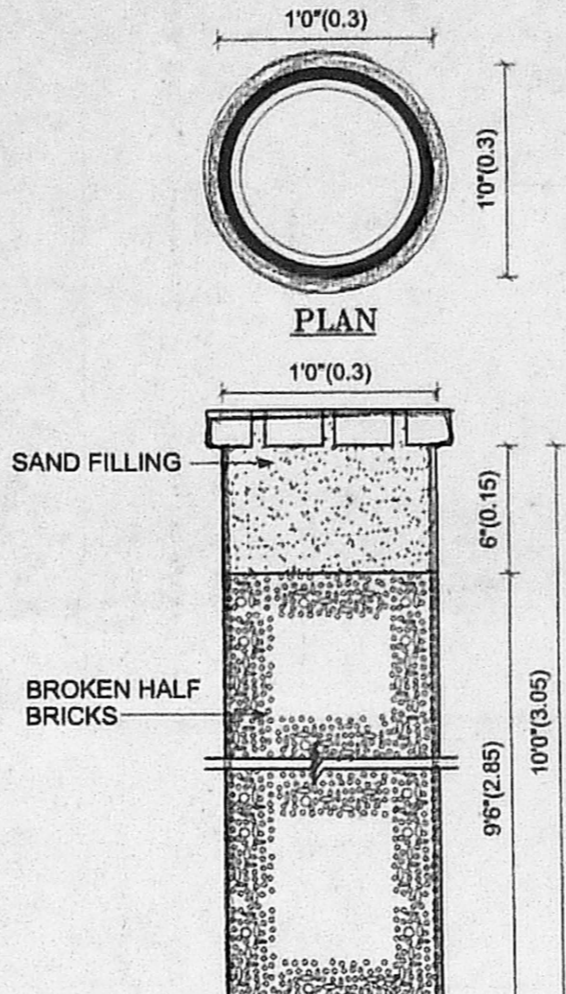

PERCOLATION PIT
 RAINWATER HARVESTING
 DETAILS
 (SCALE :- 1"=10')

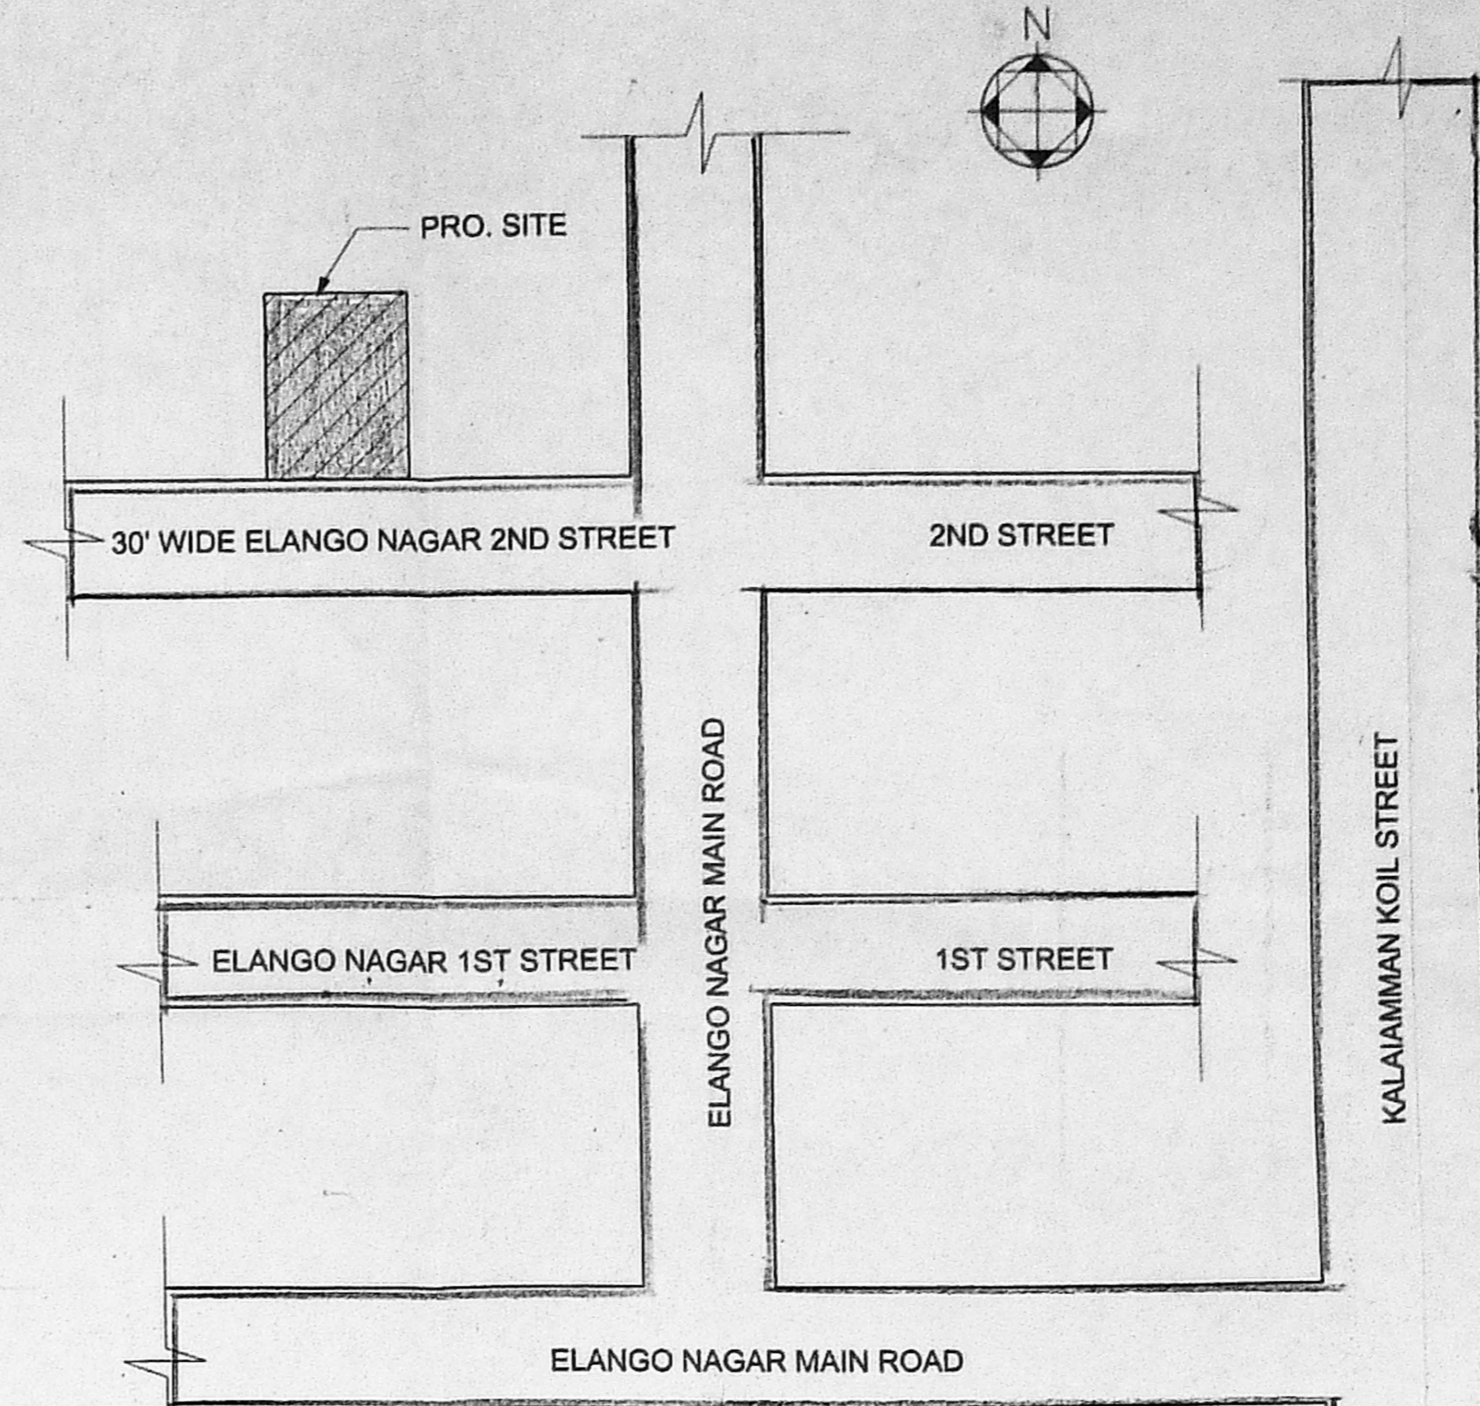


KEY PLAN (N.T.S.)

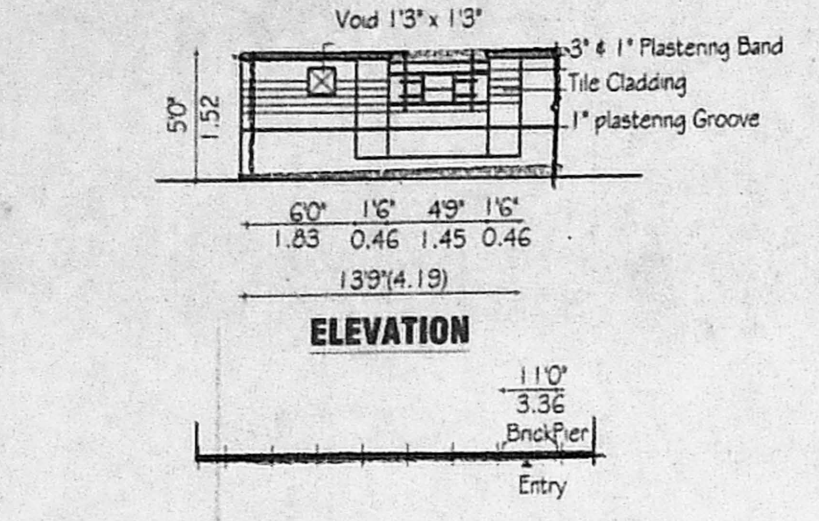


ELEVATION


COMPOUND WALL IN PLAN

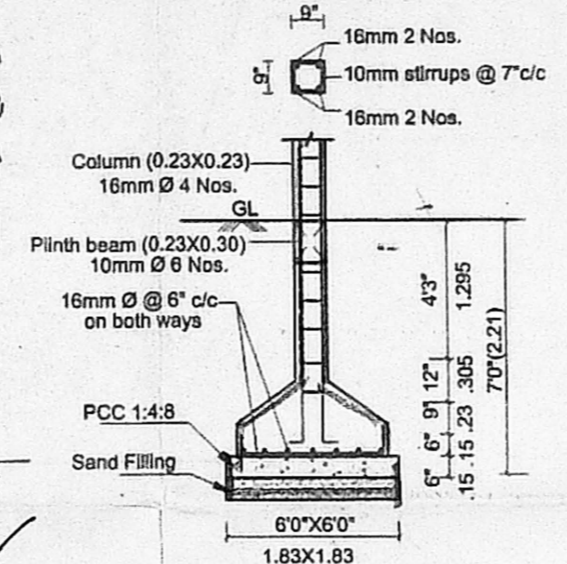


COLUMN DETAILS

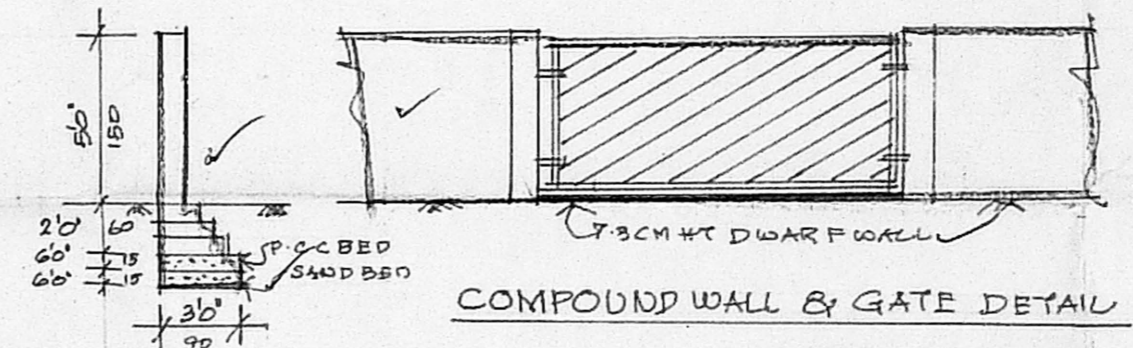


COMPOUND WALL & GATE DETAIL

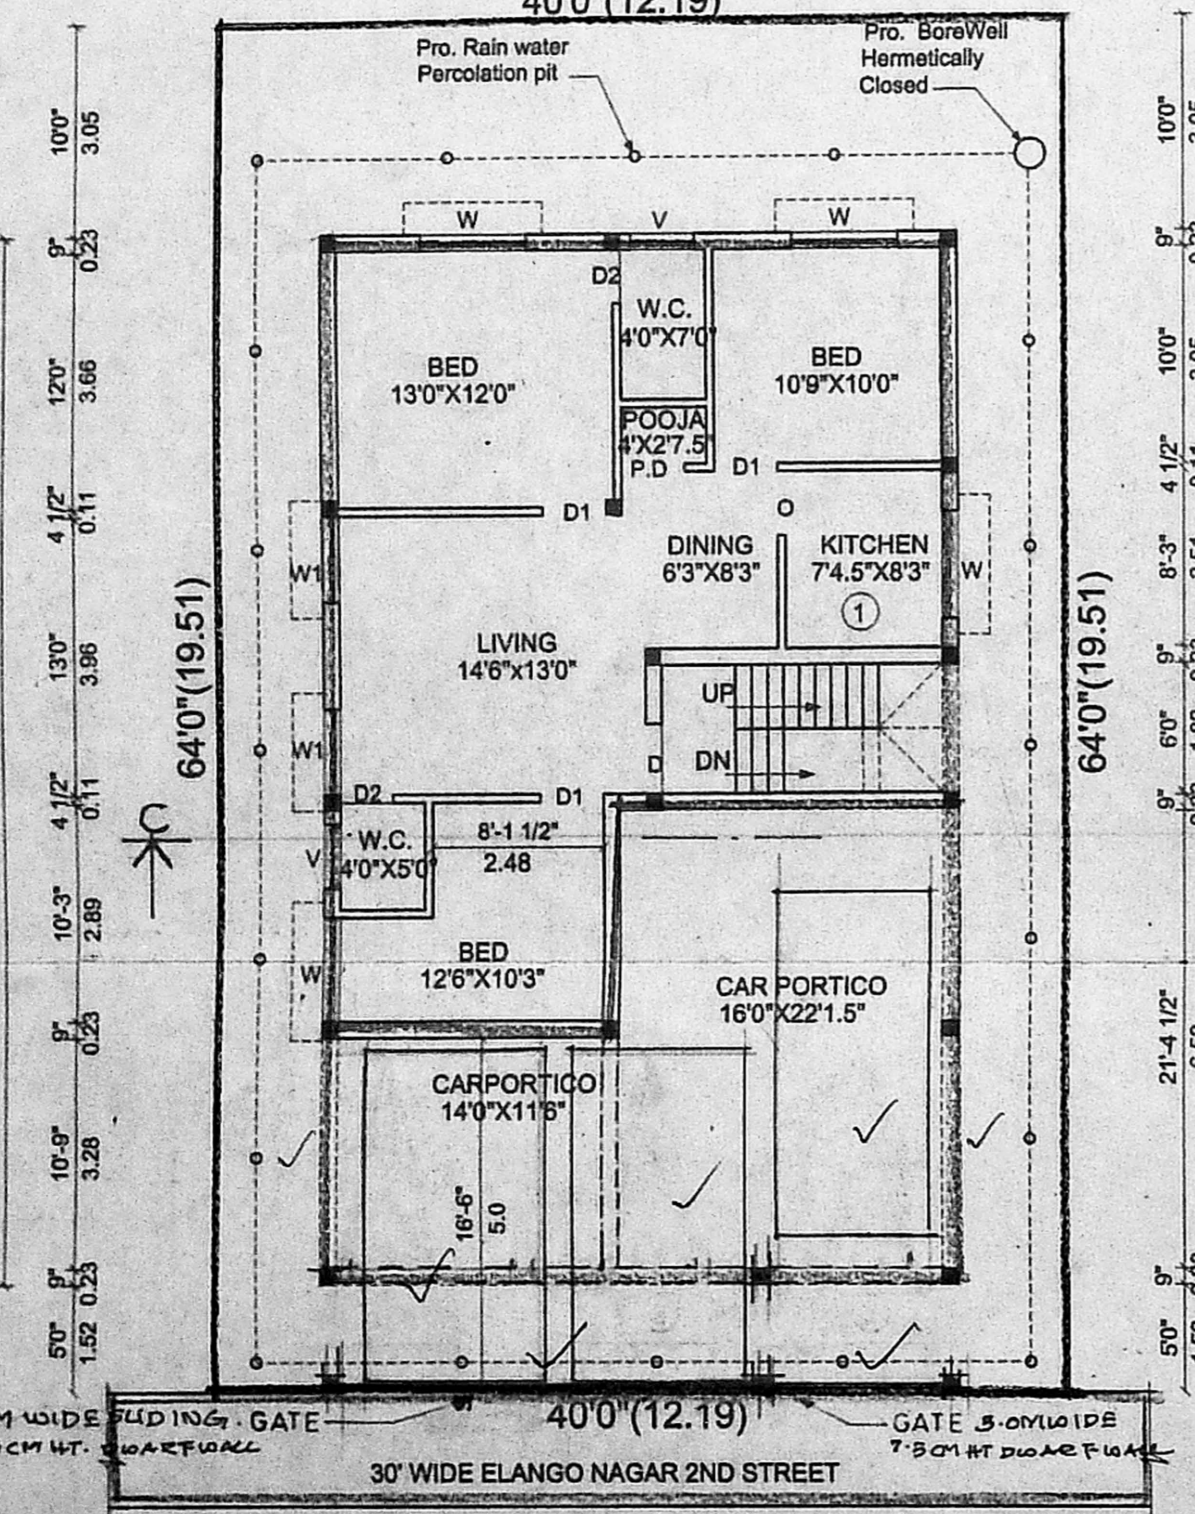


SITE CUM STILT & GROUND FLOOR PLAN

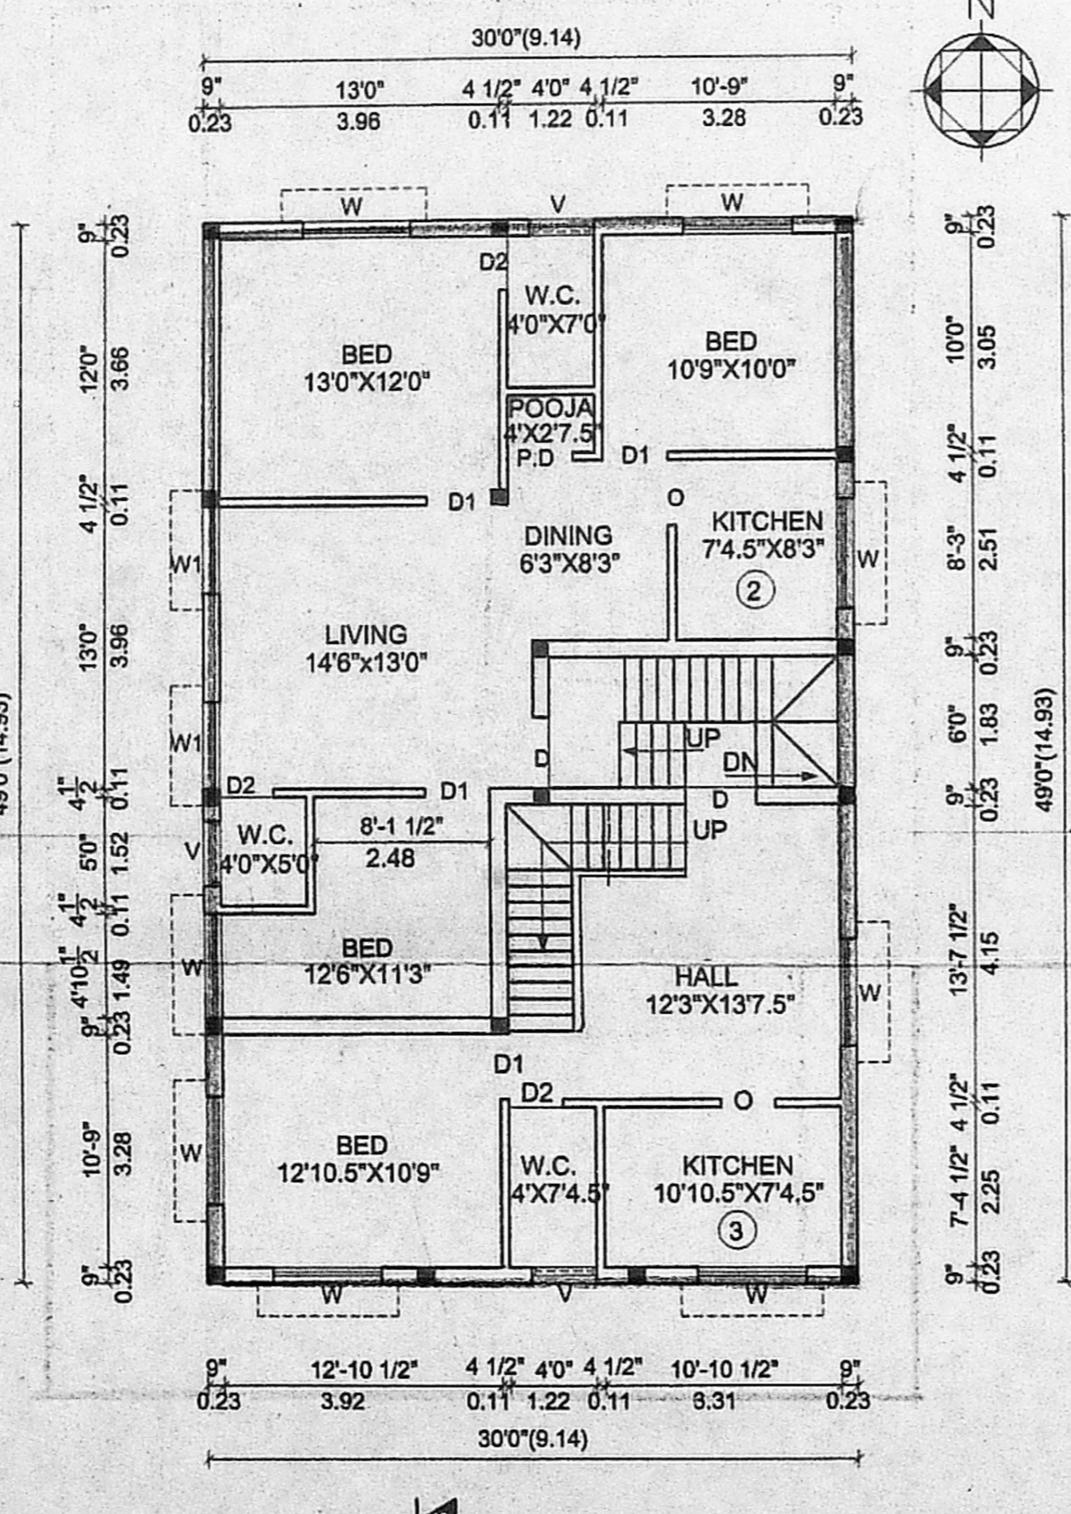

FIRST FLOOR PLAN

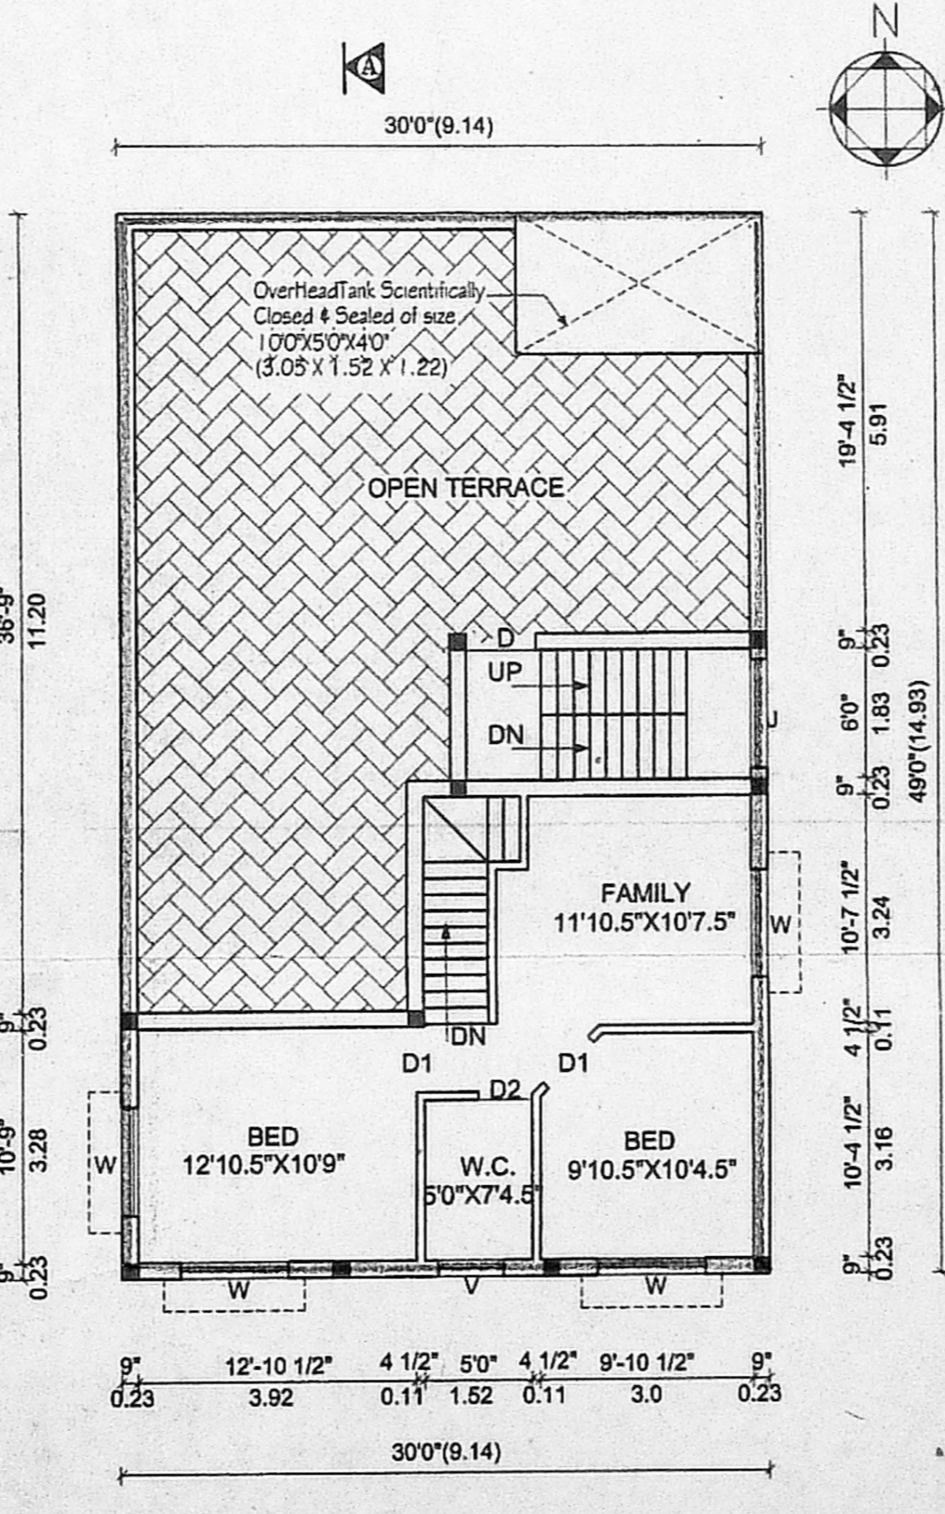

SECOND FLOOR PLAN (PART)

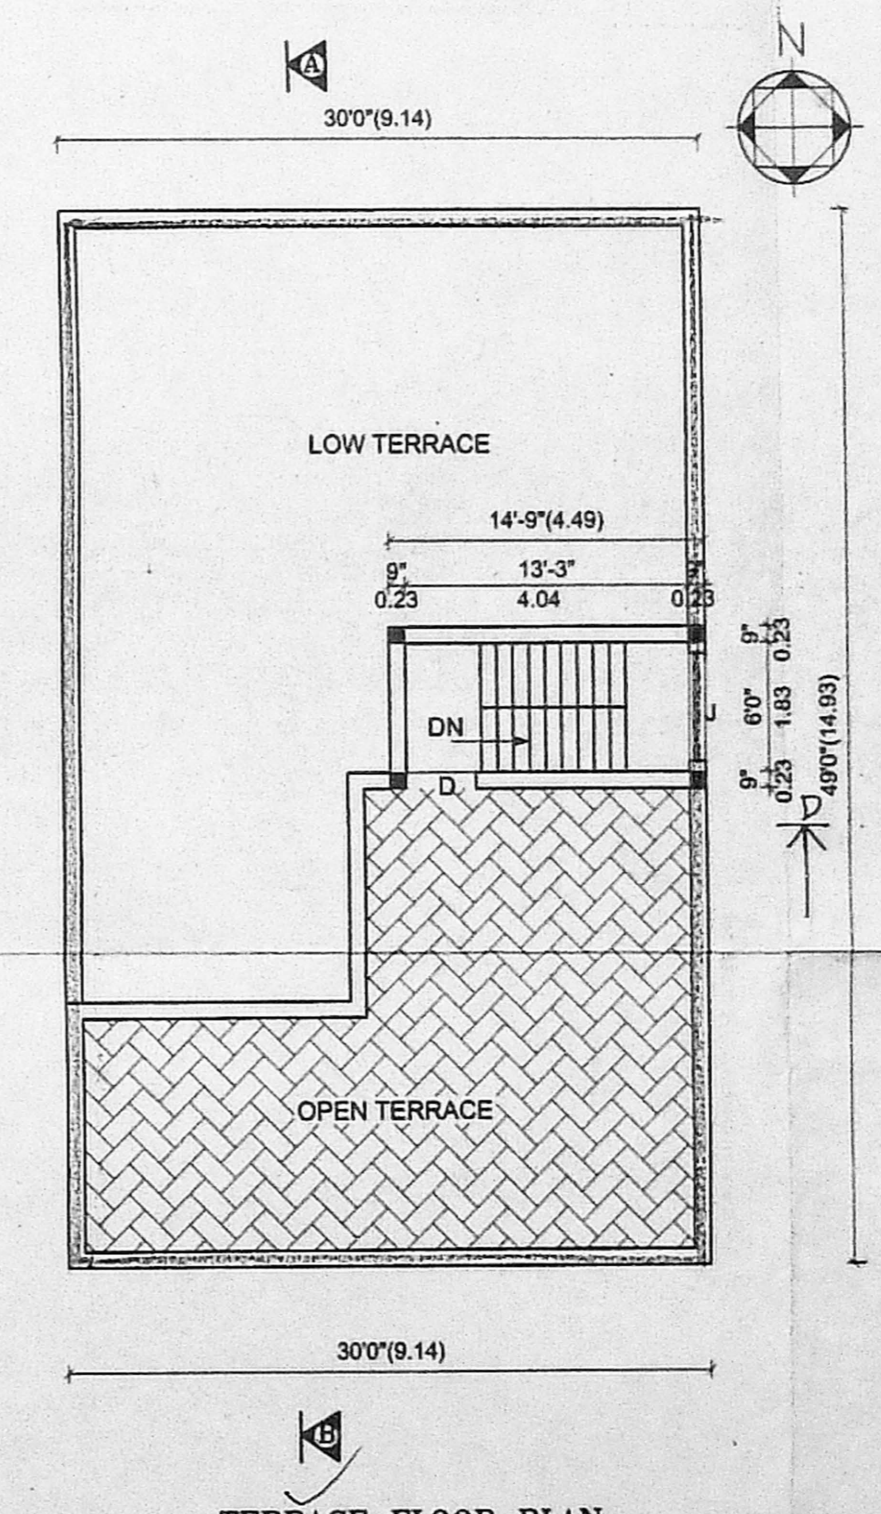

TERRACE FLOOR PLAN

- SPECIFICATIONS**
- R.C.C. Column Footing And Piles In Foundation.
 - Columns And Piles Are Connected By Plinth Beams.
 - Mosaic Flooring, Spartek Flooring.
 - Brick Work In Basement And Super Structure In C.M. 1:5.
 - Walls Are Plastered By Cement Mortar
 - Joinery Work In Teak And Country Wood.
 - Lintel Over Opening.
 - Roof Covered By R.C.C. Slab.
 - All R.C.C. Work In Cement Concrete 1:2:4.
 - Weathering Course Laid With Proper Slope Over R.C.C. Slab.

CMDA "A" CHANNEL

C. No.	D	DESCRIPTION	SIZE
Scrutiny Plan	D1	DOOR	3'0" X 7'0"
P. A. I.	D1	Revised Plan DOOR	3'0" X 7'0"
A.P.	W	WINDOW	2'6" X 7'0"
	W1	WINDOW	4'0" X 4'6"
	W2	WINDOW	3'0" X 4'6"
	V	VENTILATOR	3'0" X 2'6"

AREA STATEMENT

	SQ.FT.	SQ.M.
TOTAL PLOT AREA	2560	237.83
PROPOSED STILT & GROUND FLOOR	1470	136.57
PROPOSED GROUND & FIRST FLOOR PART	1470	136.57
PROPOSED FIRST FLOOR PART (ABOVE STILT)	645	59.92
PROPOSED HEADROOM	111	10.31
TOTAL BUILT-UP AREA	3696	343.37
PLOT COVERAGE	57.42%	
F.S.I	1.24	

REVISED PLAN SHOWING THE PROPOSED CONSTRUCTION OF RESIDENTIAL BUILDING AT PLOT NO. 17, ELANGO NAGAR 2ND STREET, VIRUGAMBAKKAM.

@ COMPRISED IN S. NO. 149/2A, VIRUGAMBAKKAM VILLAGE, SAIDAPET

TALUK, CORPORATION OF CHENNAI. DIV. 65, ZONE - V.
 PREVIOUS PLAN SANCTION VIDE:
 PPA NO. 305 / 2000 DATED - 14.3.2000
 BA NO. 1148 / 2000 DATED - 14.3.2000

COLOUR INDEX:-	STAIR DETAILS:-
PROPOSED	WIDTH - 3'0" (91)
ROAD	TREAD - 9" (23)
BOUNDARY	RISE - 6" (15)

SCALE :- 1"=8'0" (1:100)

DRAWING NO:- A1024

OWNER:-

 licenced surveyor / engineer

A. POOVANNAN, B.E.
 Consulting Engineer
 LICENSED SURVEYOR CLASS I, No. 808
 CORPORATION OF CHENNAI
 No. 9A/15, 13th STREET, TANSI NAGAR,
 VELACHERY, CHENNAI - 600 042.