



OFFICE COPY

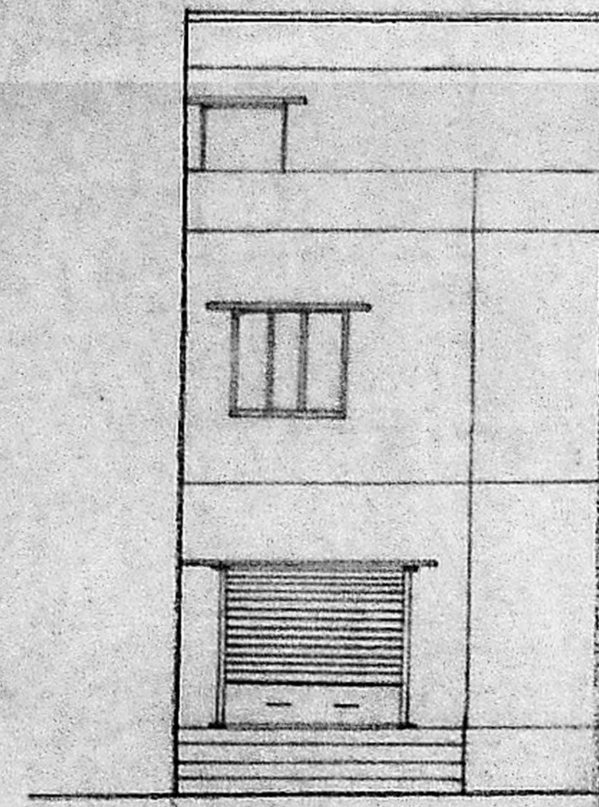


ELEVATION

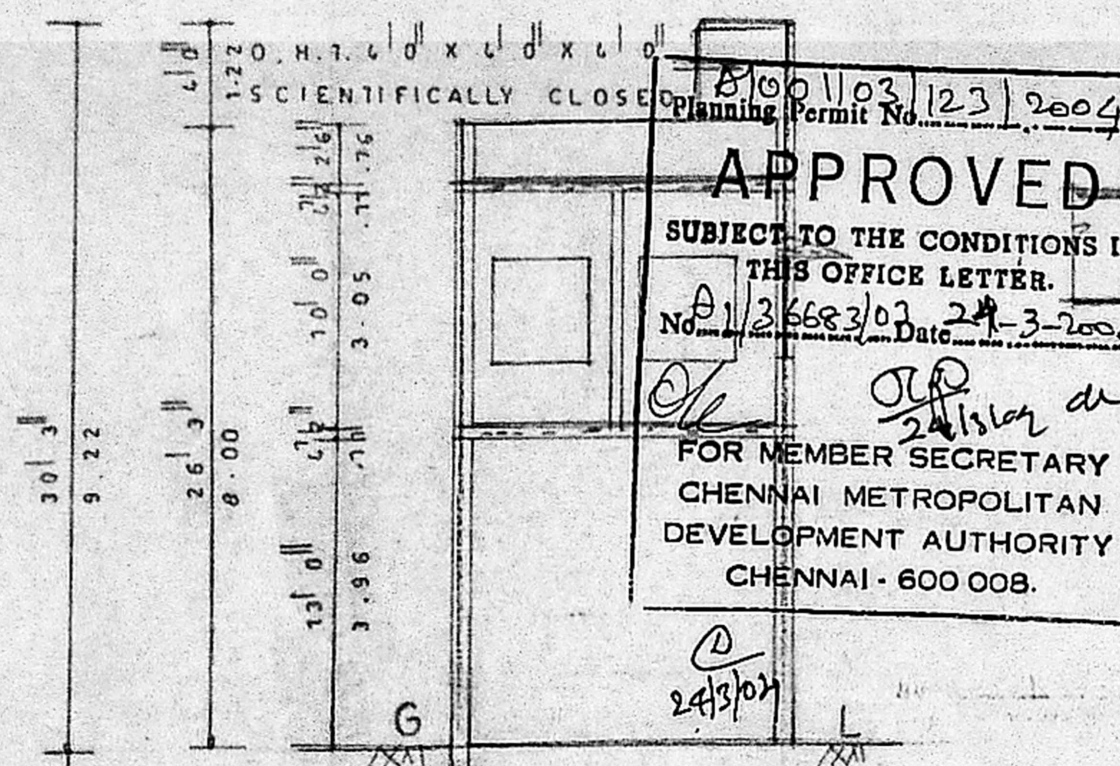


SECTION 'AB'


81001/03/123/2004
APPROVED
 SUBJECT TO THE CONDITIONS IN THIS OFFICE LETTER.
 No. 2/2668/03 Date: 24-3-2004
 FOR MEMBER SECRETARY
 CHENNAI METROPOLITAN
 DEVELOPMENT AUTHORITY
 CHENNAI - 600 008.

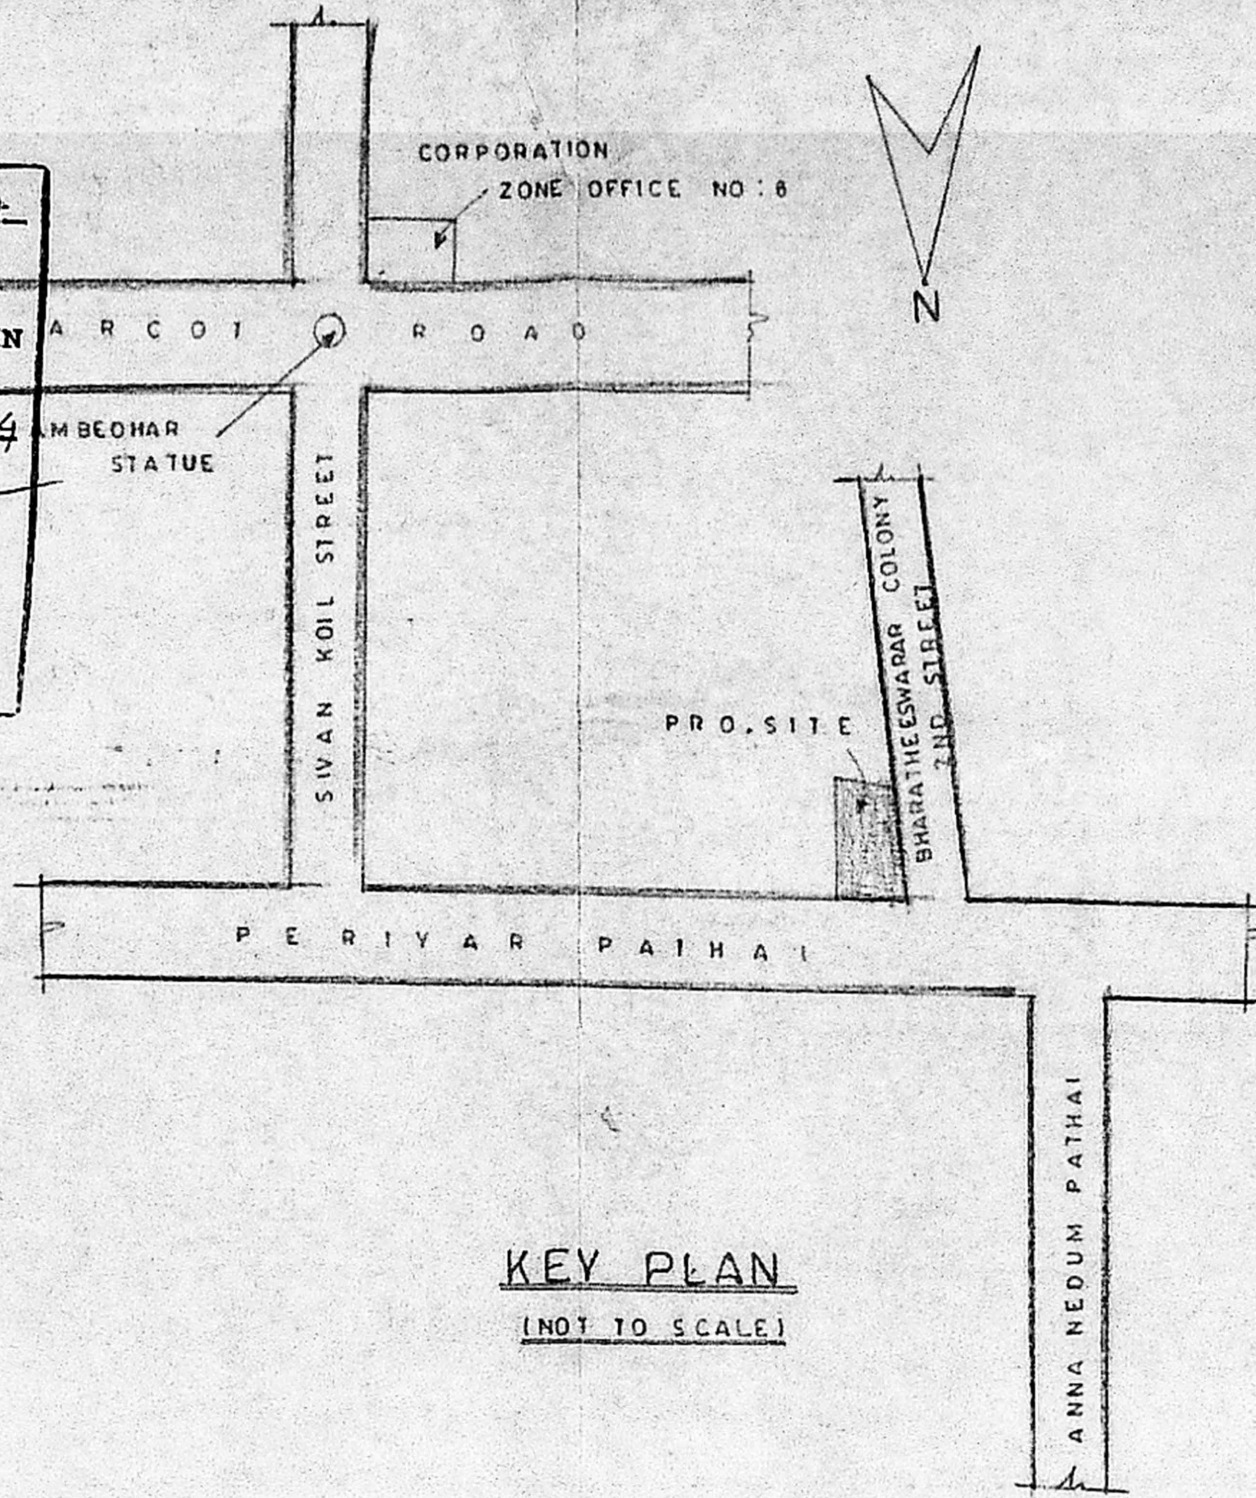


KEY PLAN
 (NOT TO SCALE)

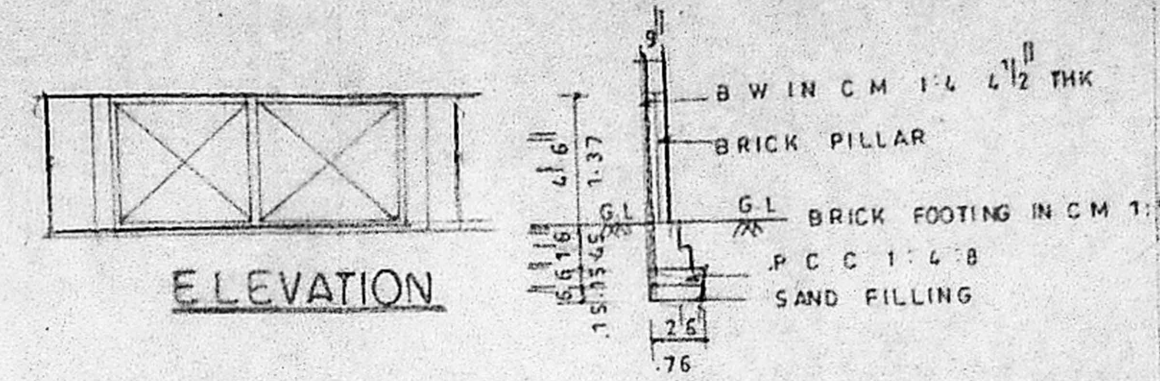


COMPOUND WALL DETAILS

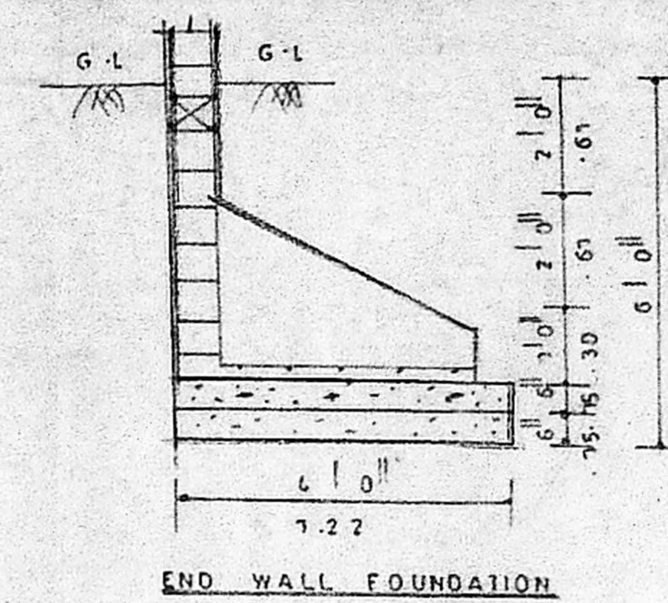


END WALL FOUNDATION

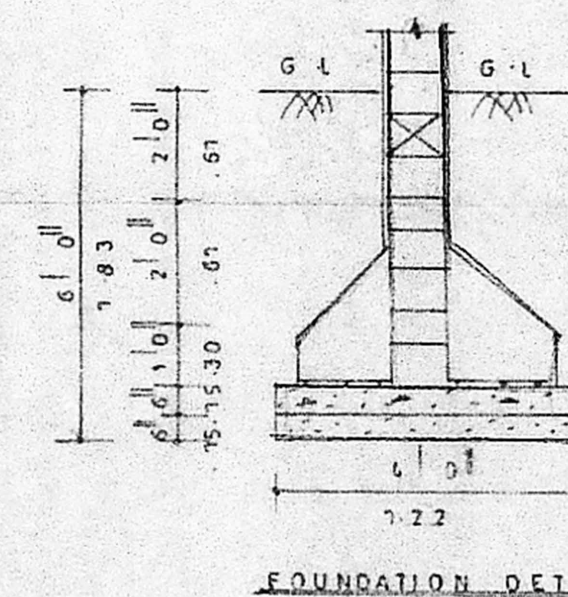


FOUNDATION DETAILS

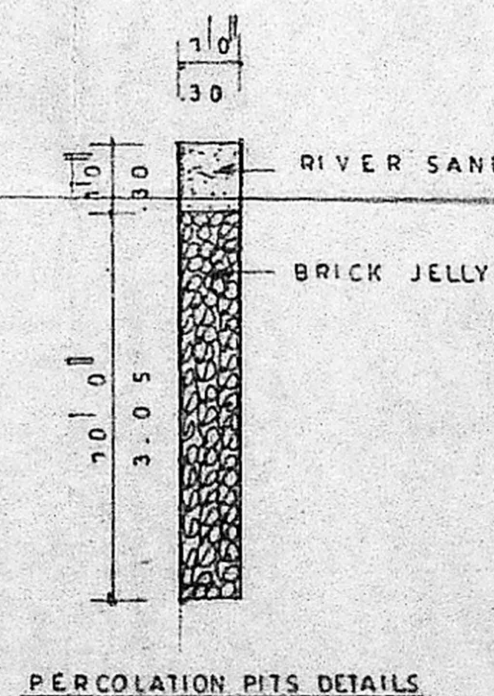


PERCOLATION PITS DETAILS

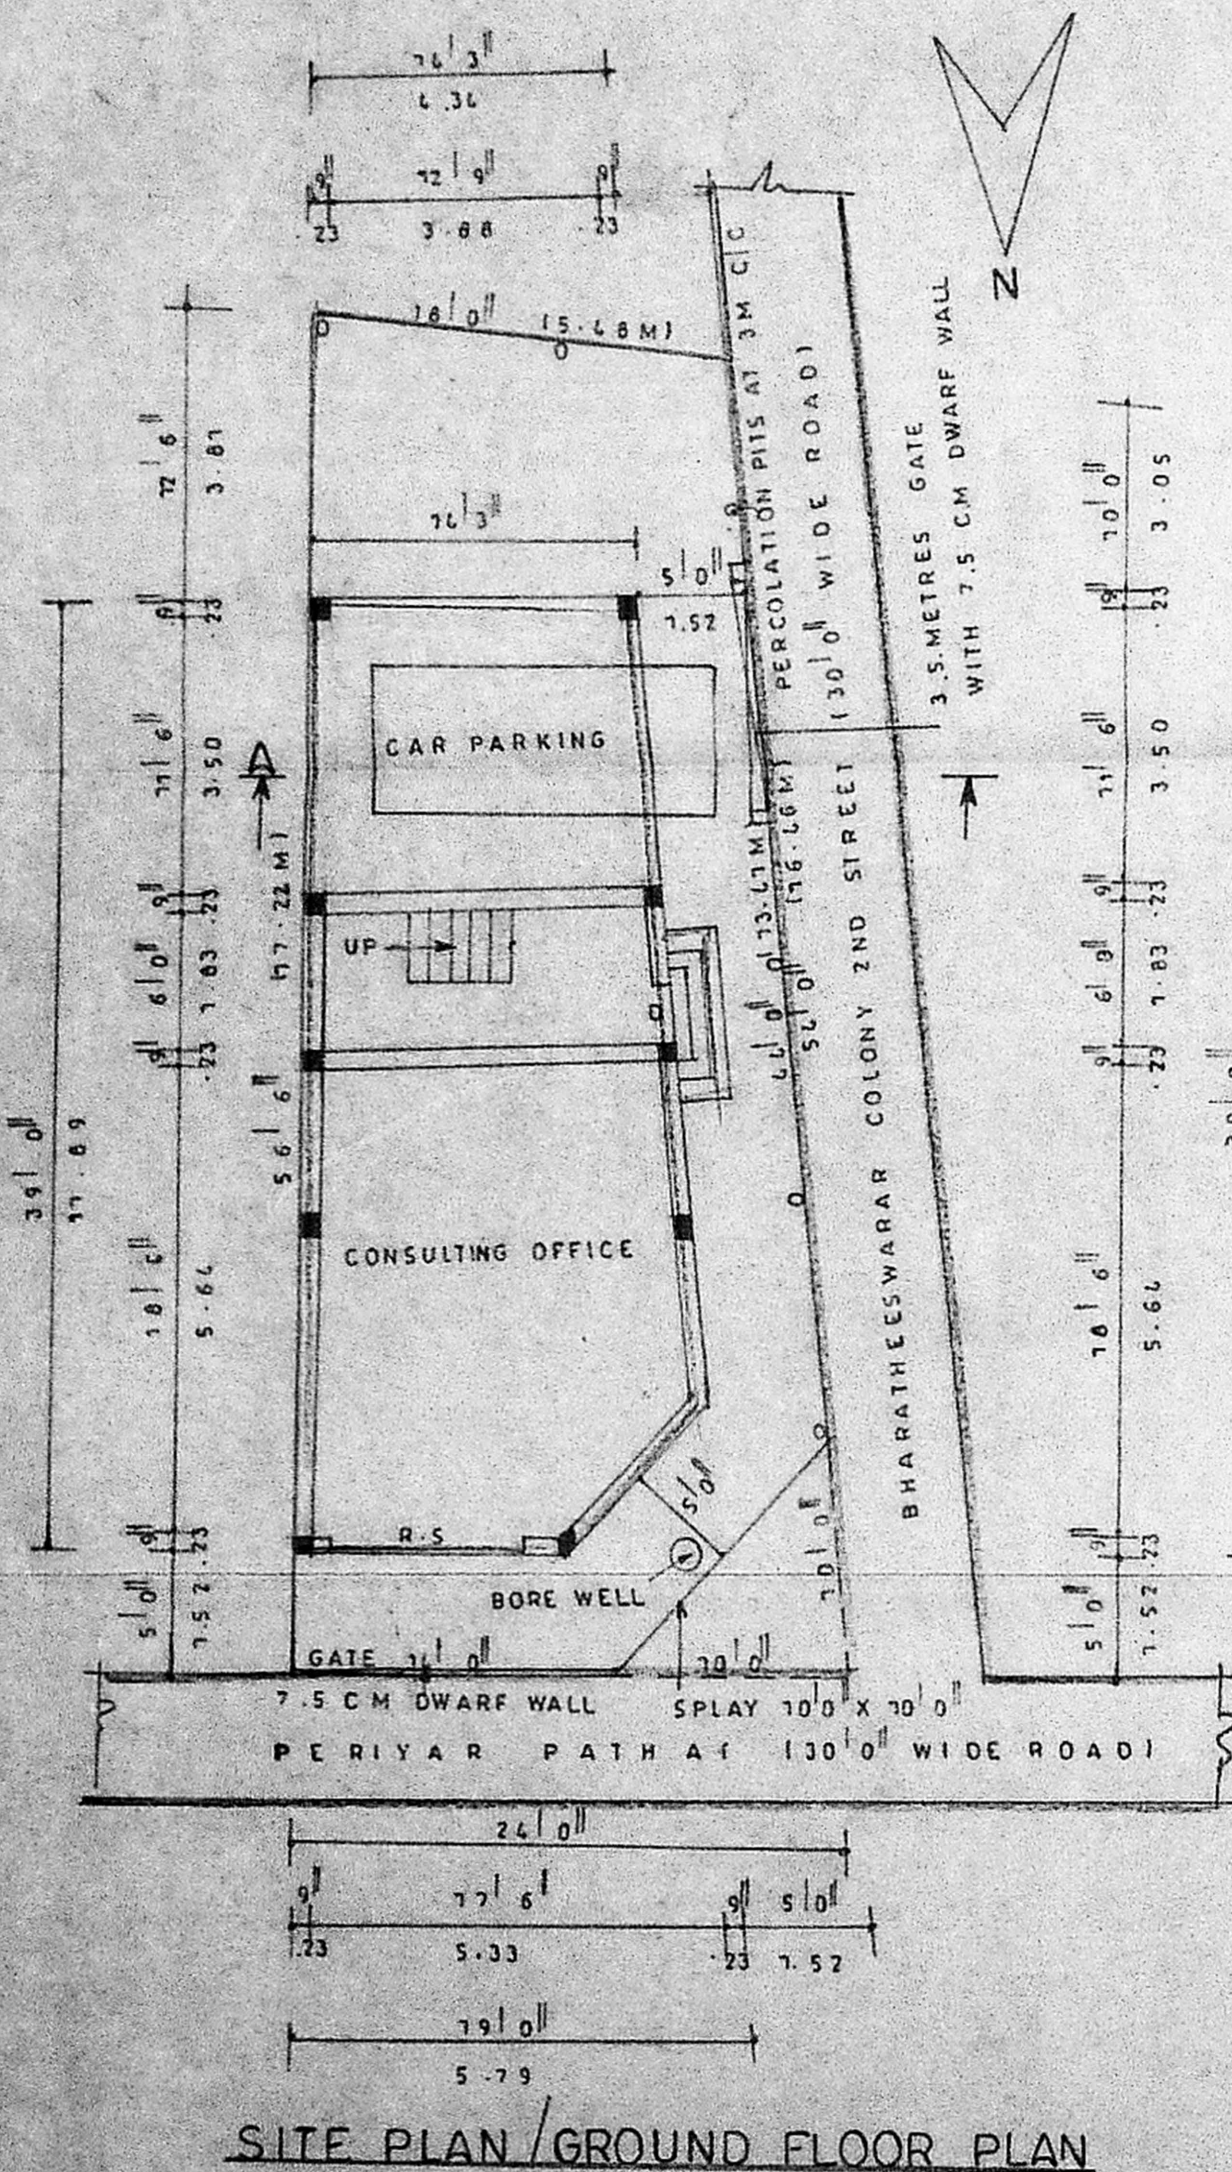

SITE PLAN/GROUND FLOOR PLAN

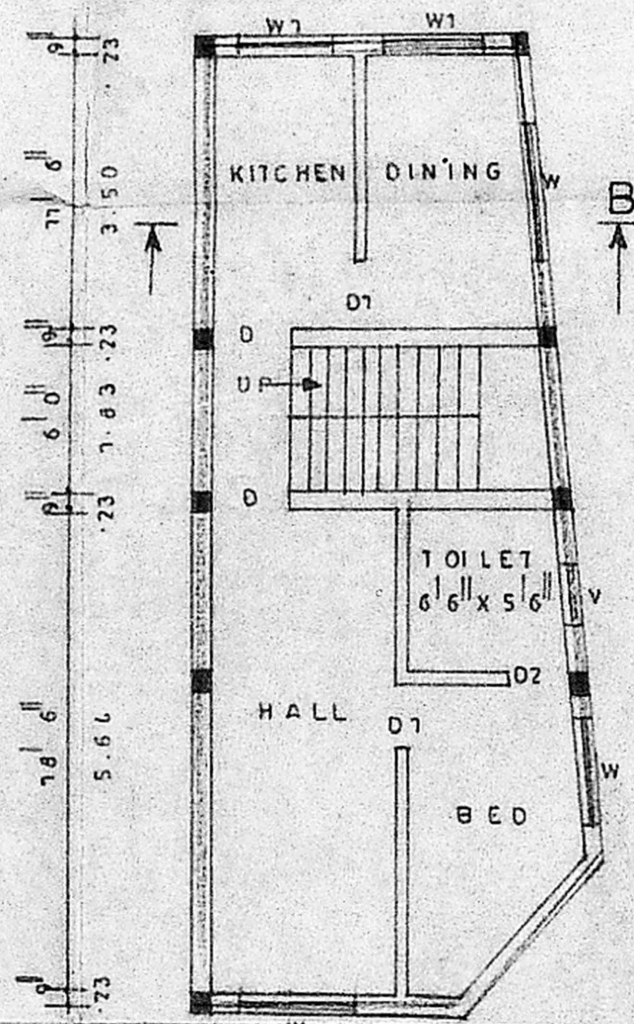

FIRST FLOOR PLAN

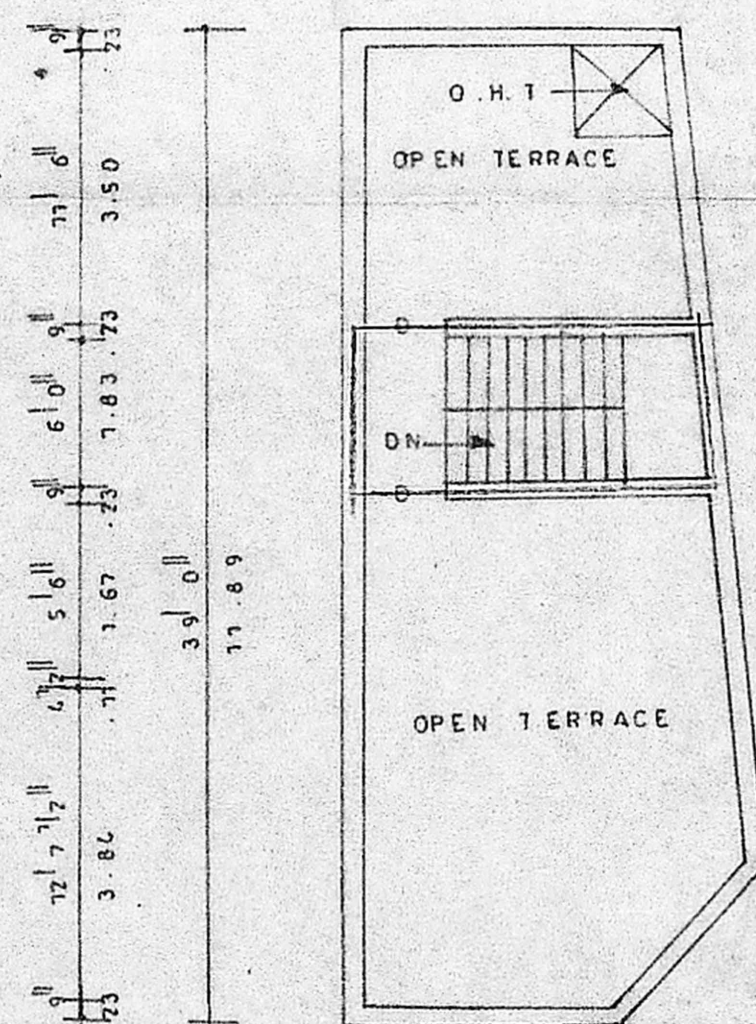

TERRACE FLOOR PLAN

PLAN SHOWING THE PROPOSED
 CONSTRUCTION OF RESIDENTIAL
 BUILDING AT DOOR NO: 101A,
 PERIYAR PATHAL,
 CHOOLAMEDIA, CHANNEL - 94,
 IN T.C. NO. 10515 BLOCK NO: 10,
 PULVEYVILLAGU, Revised Plan
 P.A.I. 2/2668/03
 DIVISION - 77, ZONE - 1
 A.P.

SCALE - 1:100 (OR) 1" = 80'

SPECIFICATION
 FOUNDATION CONCRETE USING P. C. C. 1:1.5
 OVER SAND FILLING BRICK WORK IN C. M. 1:5
 FOR 23 C.M WALLS AND IN C. M. 1:4 FOR 11
 C.M WALLS WALL PLASTERING IN C. M. 1:4 AND
 CEILING PLASTERING IN C. M. 1:3 R. C. C. FOR
 ROOF SLAB, PLINTH BEAM, LINTEL, LOFT, SUN SHADE,
 ETC., IN C. C. 1:2:4 FLOORING WITH MOSAIC
 TILES WEATHERING COURSE USING B. J. C. IN
 LIME MORTAR WALL PAINTING 3 COATS USING
 CEMENT BASED PAINT PAINTING WOOD WORK
 WITH ENAMEL PAINTING OVER ONE COAT OF PRIMER

SCHEDULE OF JOINERIES

D	DOOR	3'3" x 7'0"	1.00 x 2.13 M
D1	DOOR	3'0" x 7'0"	.91 x 2.13 M
D2	DOOR	2'6" x 7'0"	.76 x 2.13 M
W	WINDOW	5'0" x 4'6"	1.52 x 1.37 M
W1	WINDOW	4'6" x 4'6"	1.37 x 1.37 M
V	VENTILATOR	2'0" x 2'0"	.61 x .61 M

AREA STATEMENT

PLOT AREA	1160 SQ. FT	107.76 M ²
G. F. AREA	624 SQ. FT	57.96 M ²
F. F. AREA	624 SQ. FT	57.96 M ²
PLOT COVERAGE	54.03%	
F. S. I	1.07	

COLOUR INDEX
 PROPOSED ROAD BOUNDARY

1. P. D. N. 2. D. Eelvaran
 3. Jaenayem
 4. S. W. P. Kumaray

K. Chinmathurai
 4755730
 Consulting Civil Engineer
 Class-II, Licensed Surveyor
 Corporation of Chennai
 Reg. No. 219/2003-04
OM MURUGA PLANNERS
 New No 10, Old No 46, Vinayagarum 1st St,
 AHUNGAKKAM, CHENNAI-600 108.
 LICENSED SURVEYOR