



ELEVATION

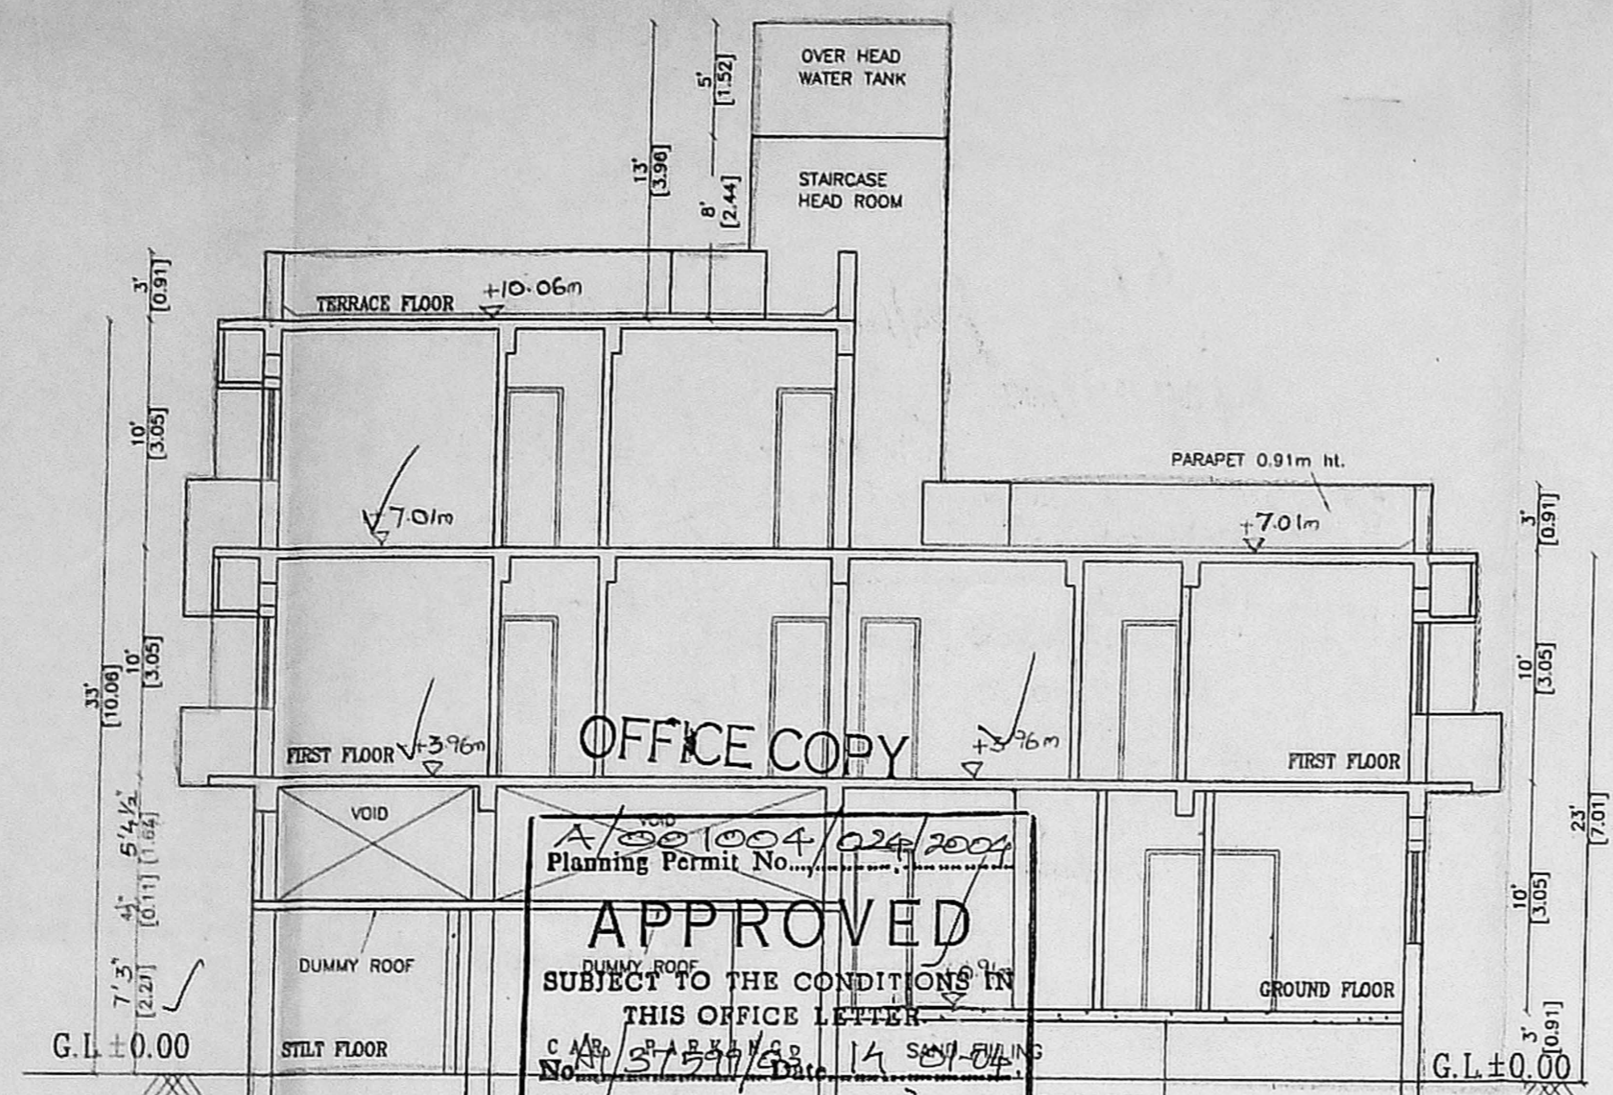


OFFICE COPY


APPROVED
SUBJECT TO THE CONDITIONS IN
THIS OFFICE LETTER
FOR MEMBER SECRETARY
CHENNAI METROPOLITAN
DEVELOPMENT AUTHORITY
CHENNAI - 600 008.

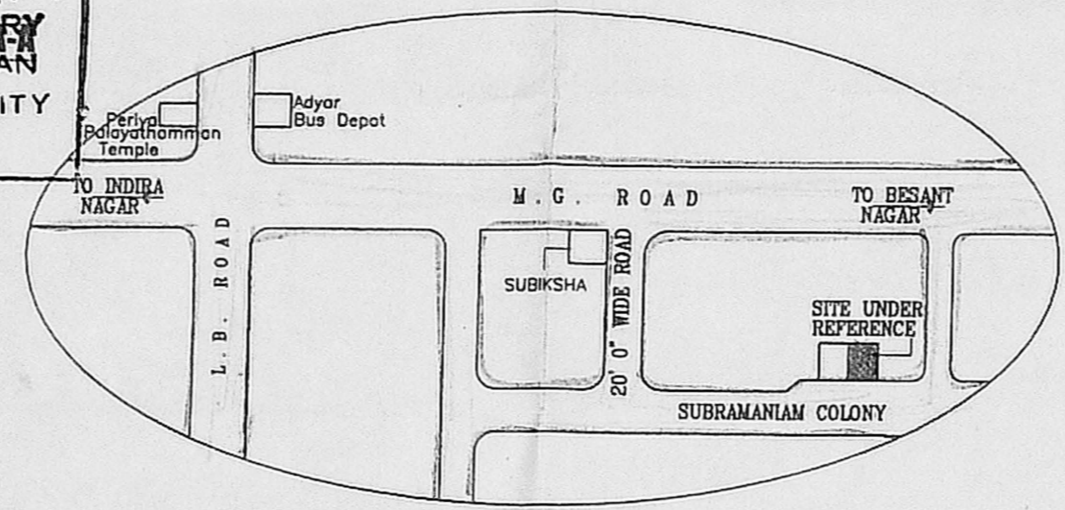


KEY PLAN (NOT TO SCALE)

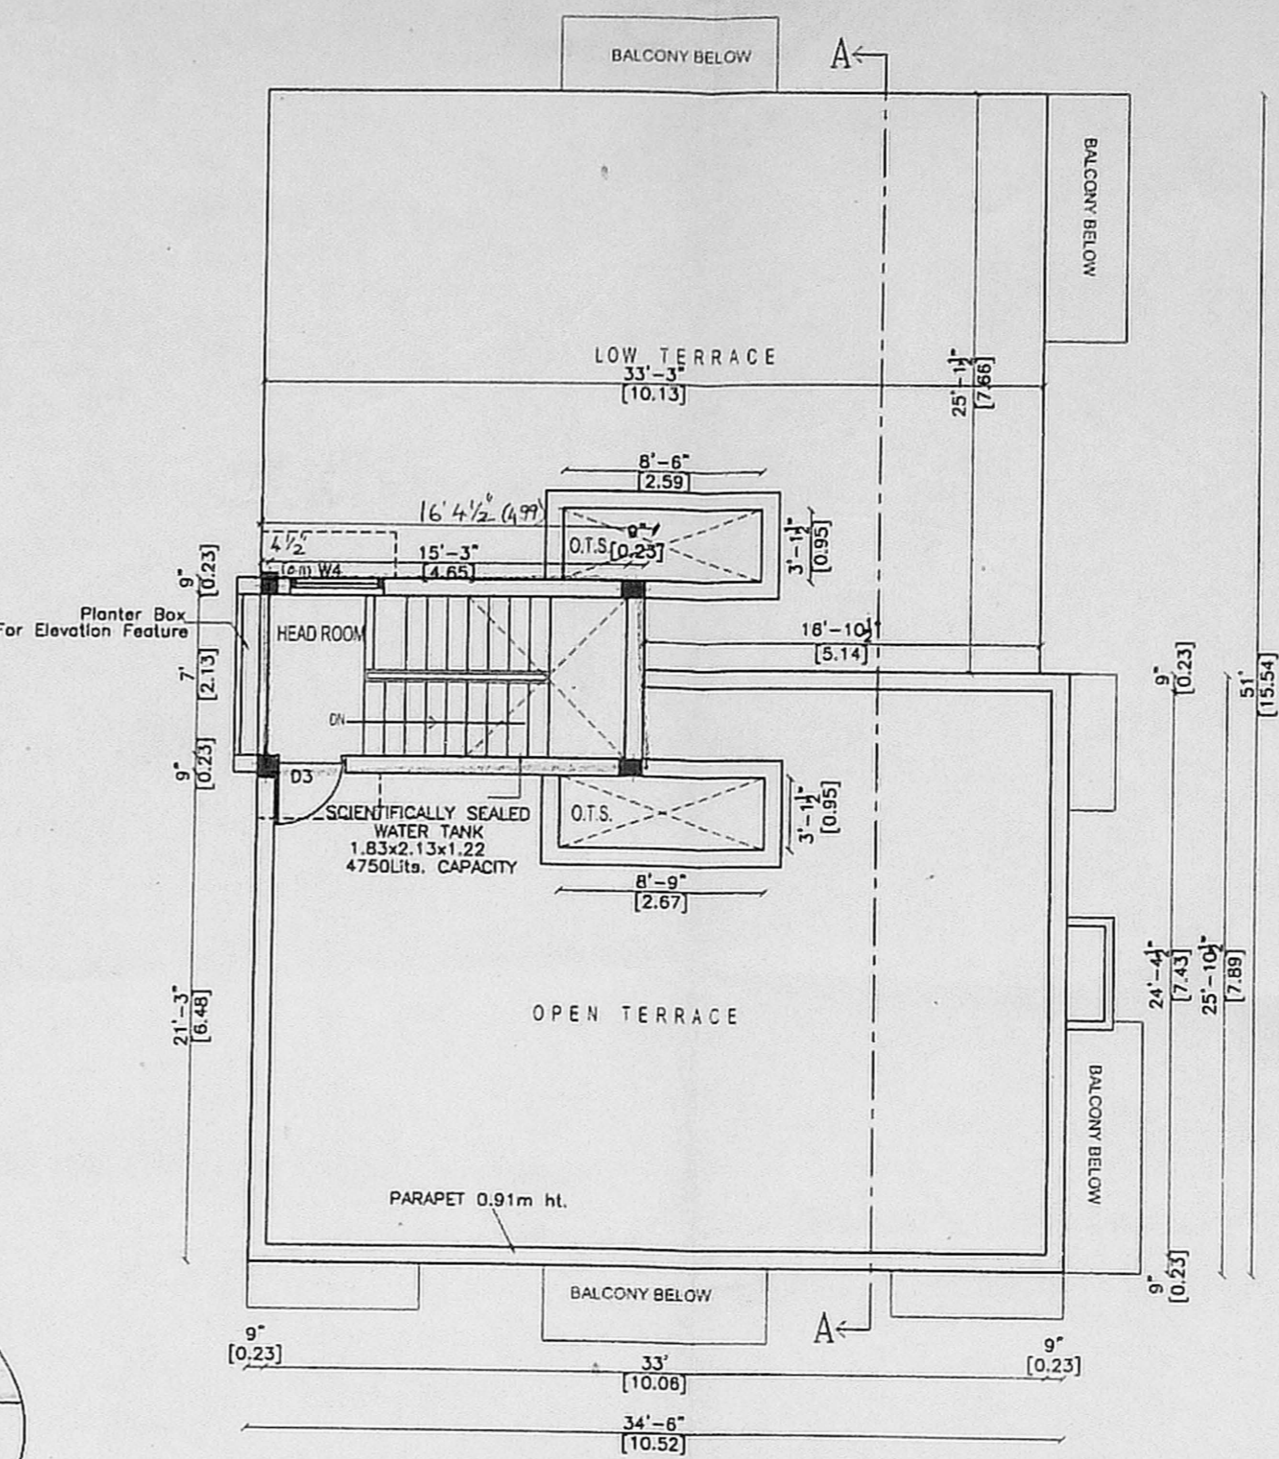


TERRACE FLOOR PLAN

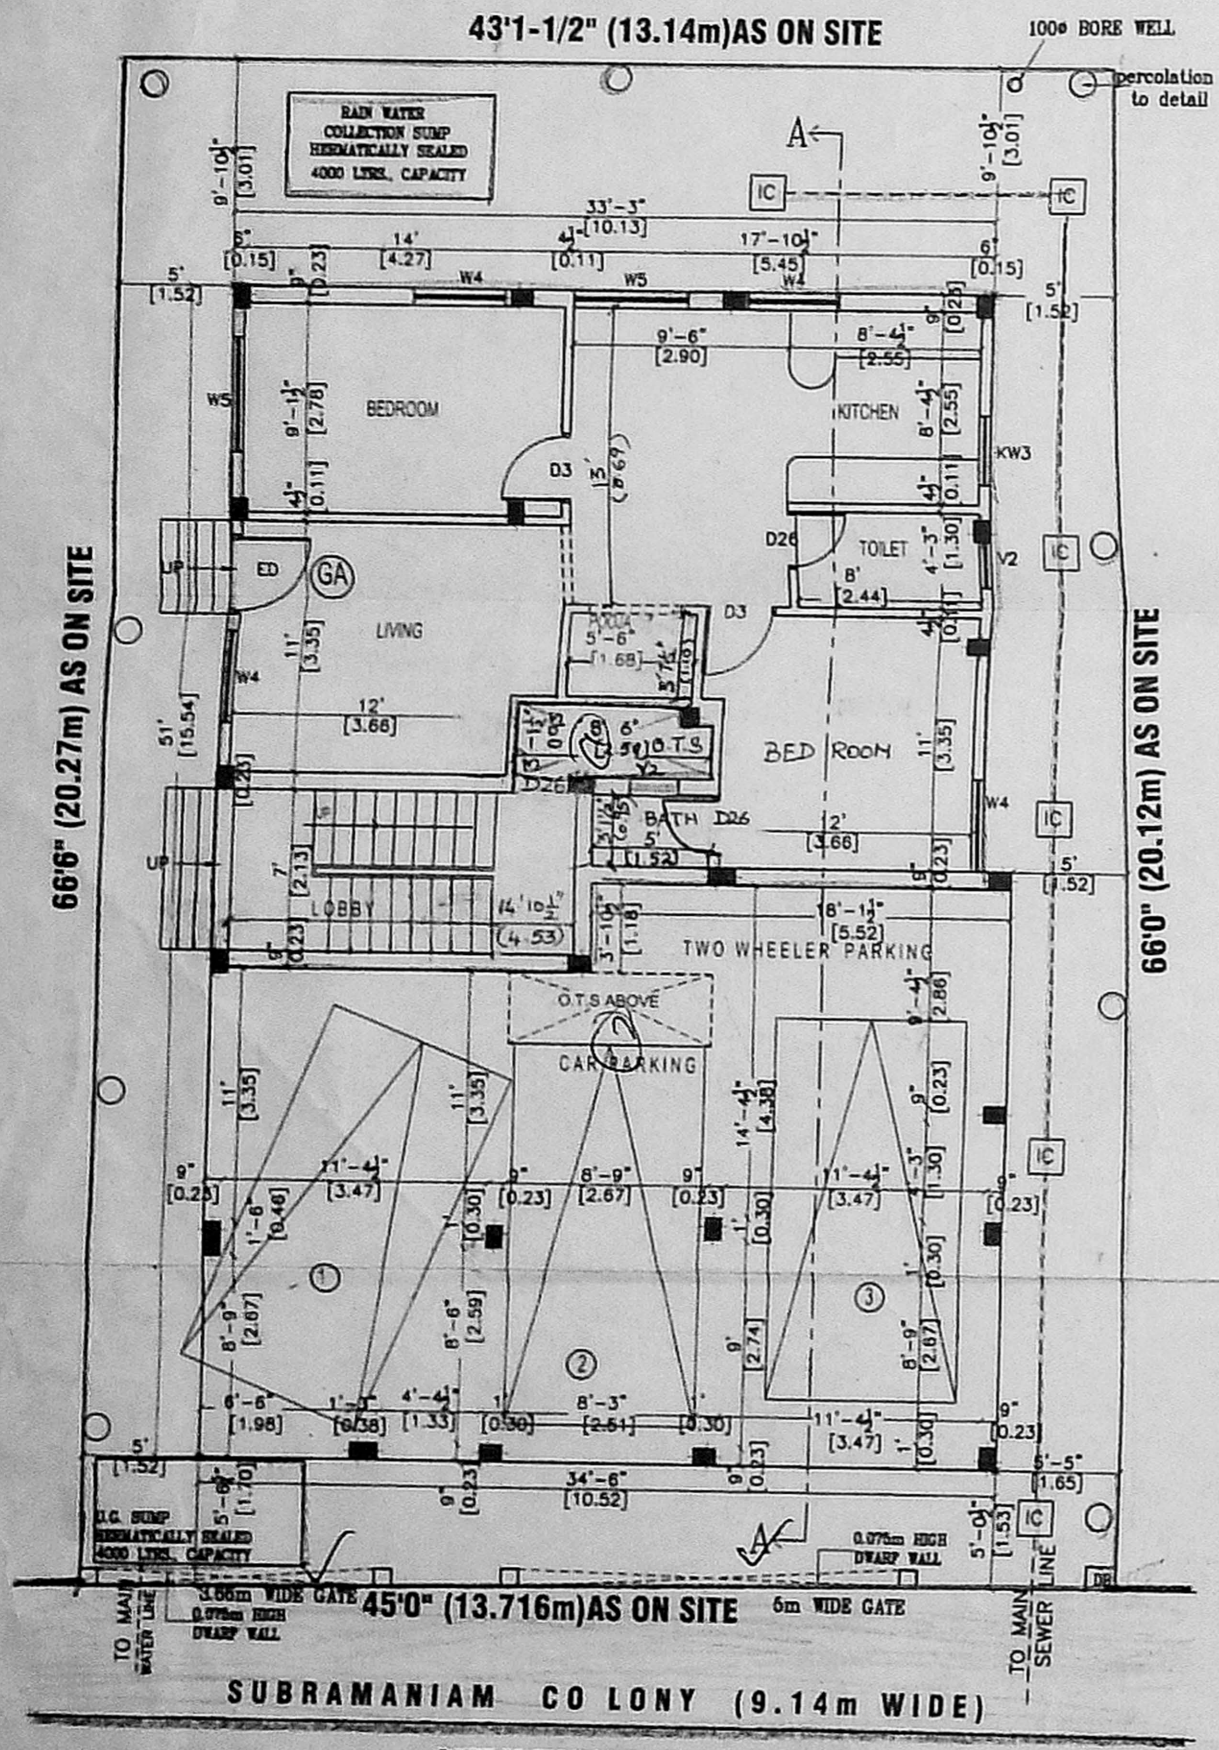

SITE/STILT/GROUND FLOOR PLAN

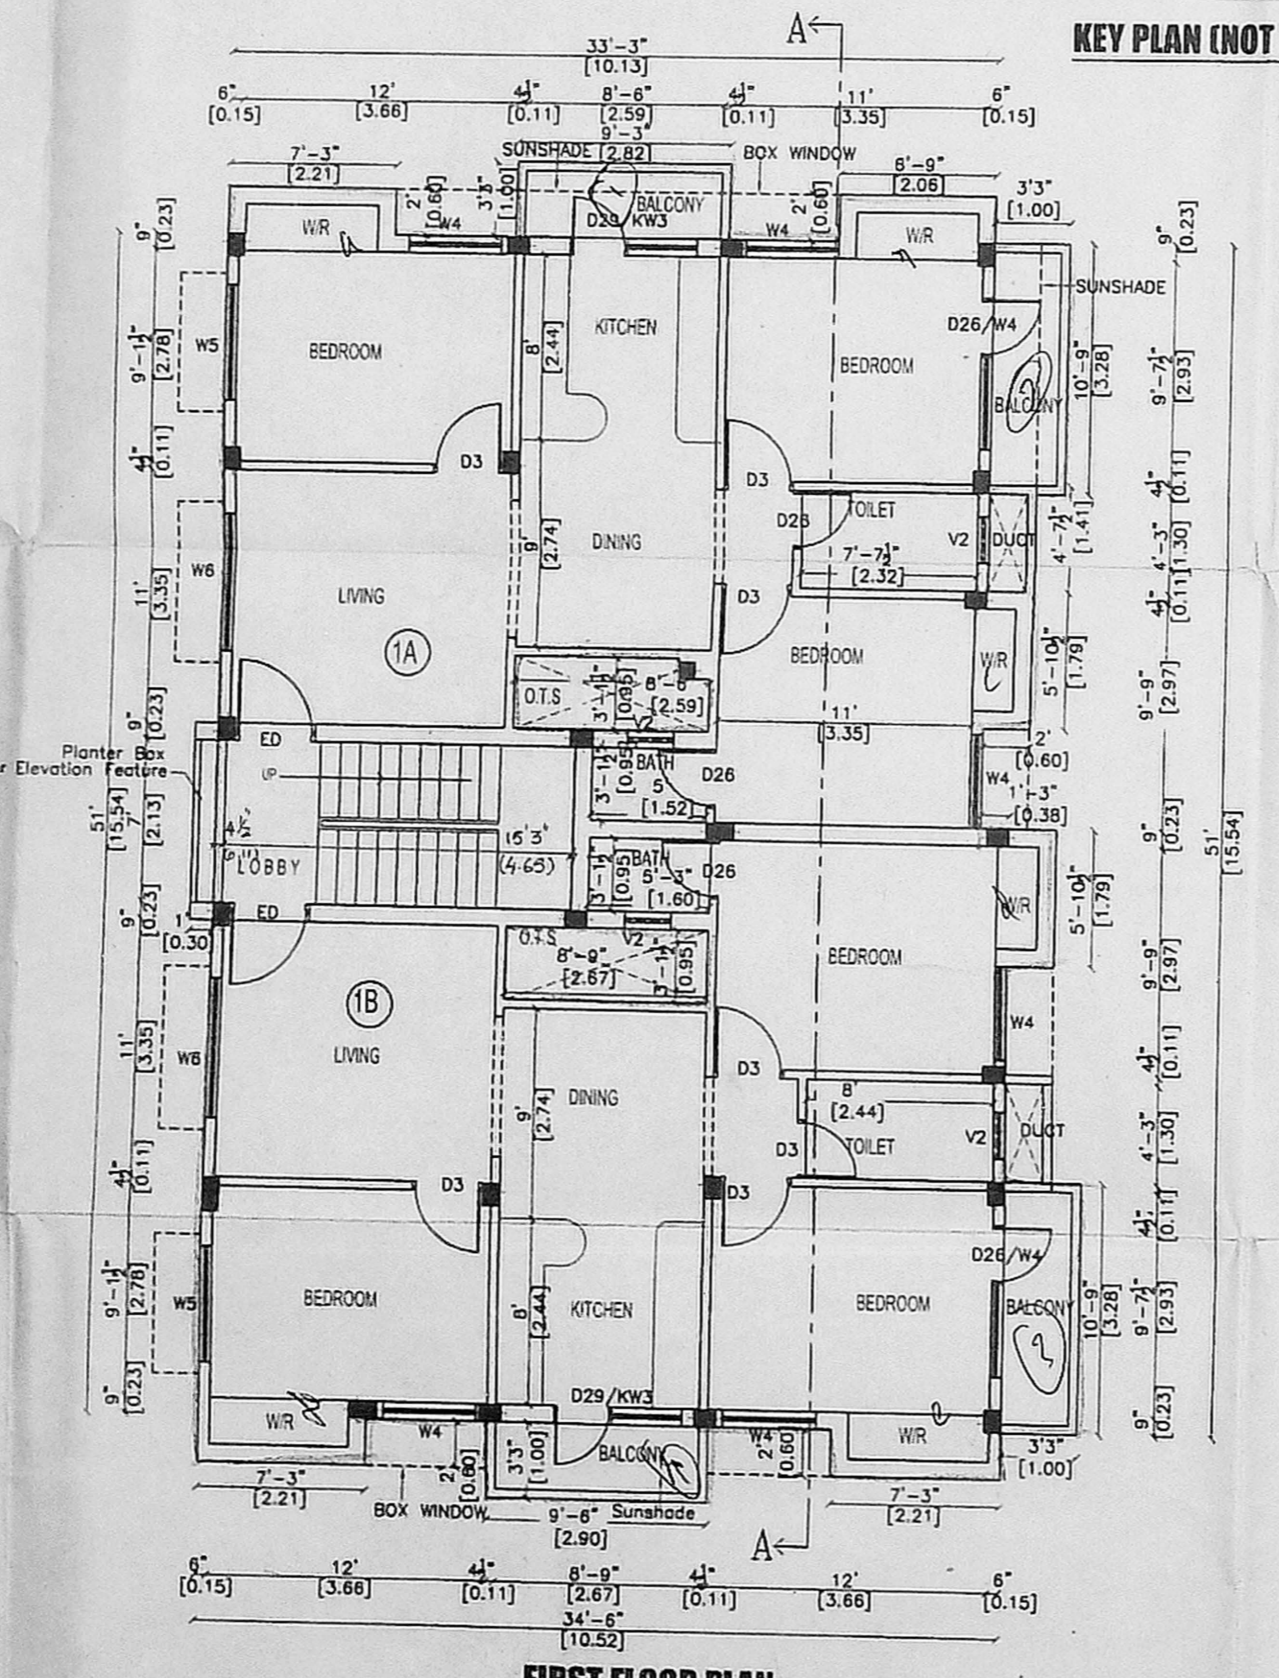


FIRST FLOOR PLAN

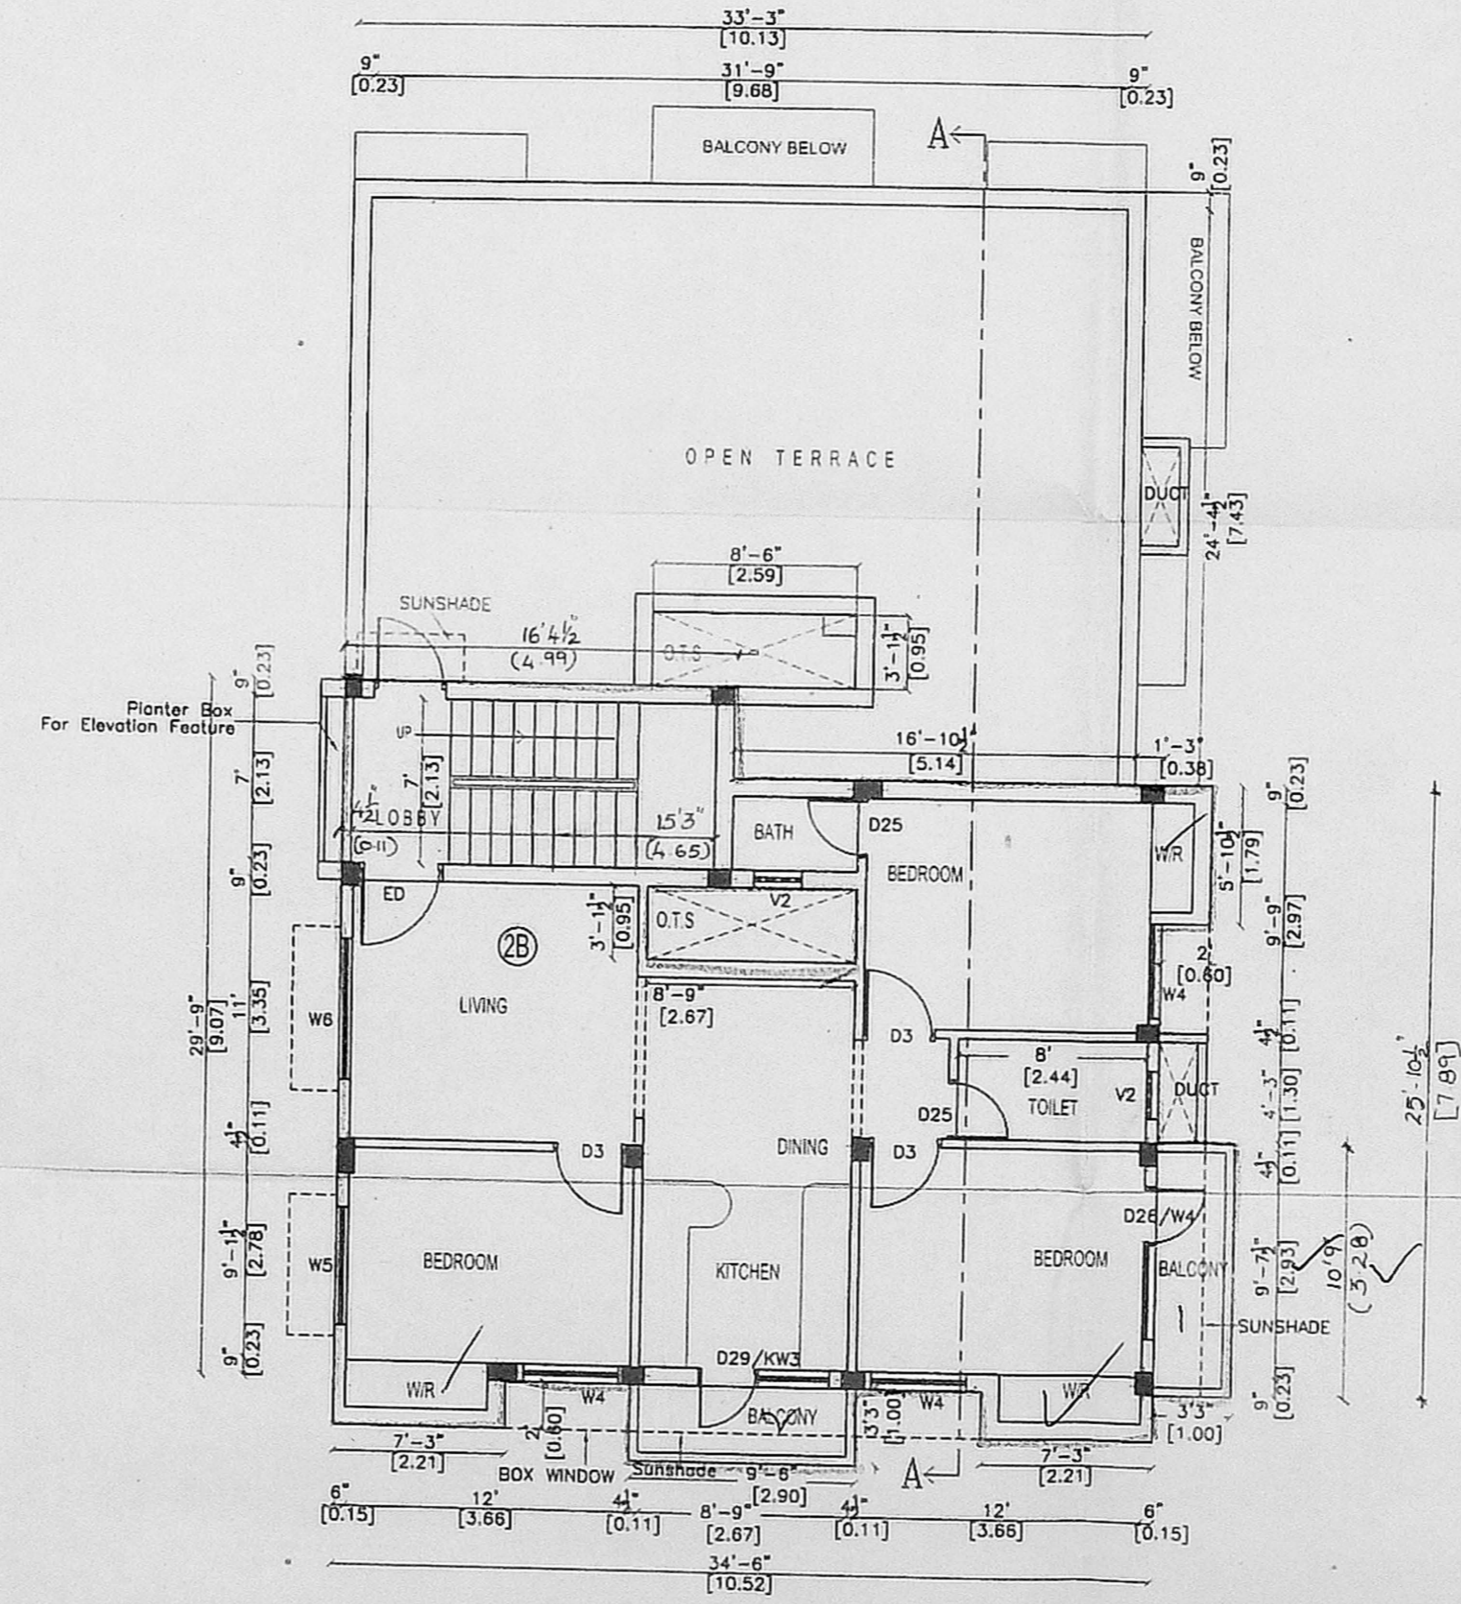


SECOND FLOOR PLAN (PART)

SCHEDULE OF JOINERY :


SL. NO.	TYPE	DESCRIPTION	SIZE
1.	ED	ENTRANCE DOOR	1.06 X 2.13
2.	D3	DOOR	0.91 X 2.13
3.	D3	DOOR	0.76 X 2.13
4.	D28/KW3	DOOR CUM WINDOW	0.84 X 2.13/0.91 X 0.91
5.	D28/W4	DOOR CUM WINDOW	0.76 X 2.13/1.22 X 1.22
6.	W5	WINDOW	1.83 X 1.22
7.	W5	WINDOW	1.52 X 1.22
8.	W4	WINDOW	1.22 X 1.22
9.	V2	VENTILATOR	0.60 X 0.91

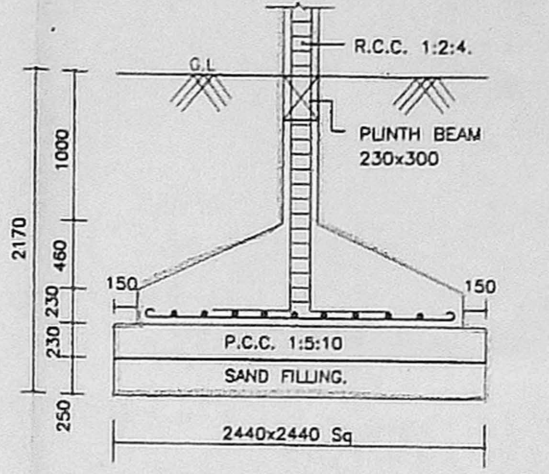


FOUNDATION DETAIL

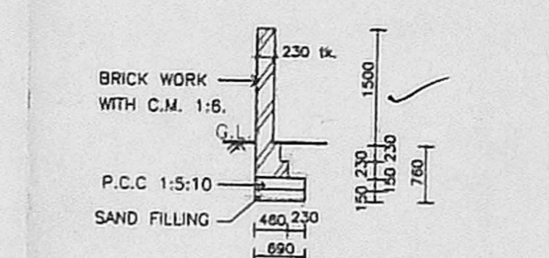


SECTION OF COMPOUND WALL (SCALE-1:100)

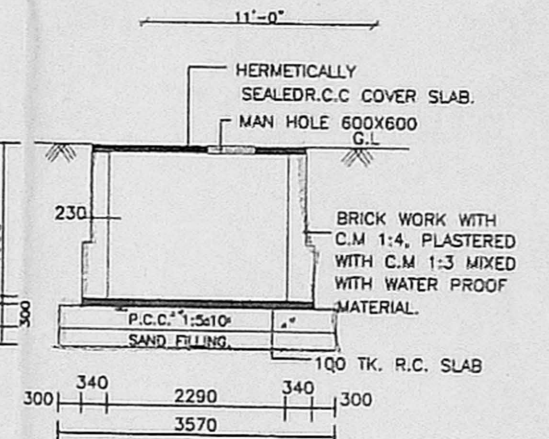


SECTION BB

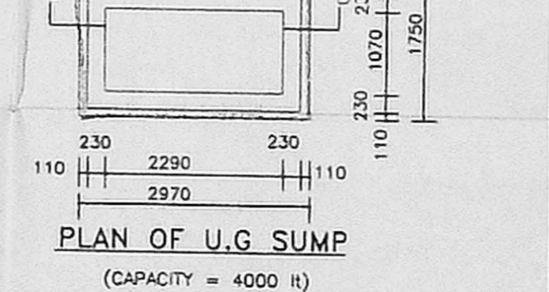


PLAN OF U.G SUMP (CAPACITY = 4000 L)

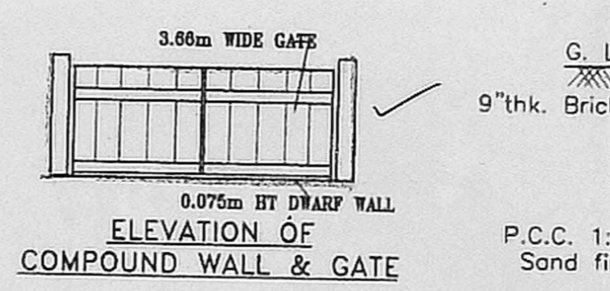

ELEVATION OF COMPOUND WALL & GATE

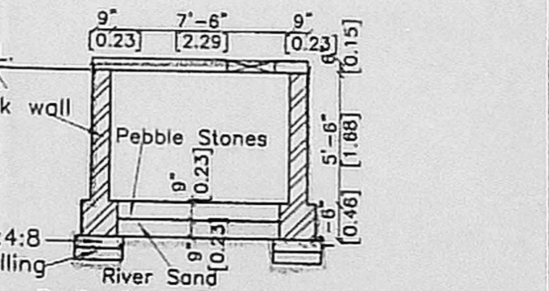

Collection Sump for Rain water Harvesting

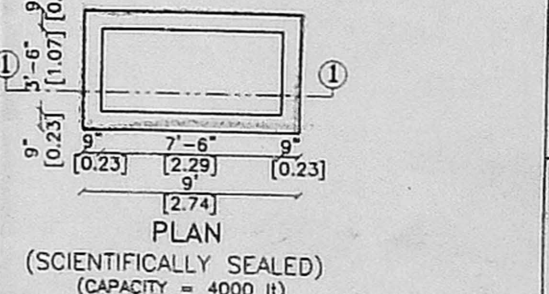

PLAN (SCIENTIFICALLY SEALED) (CAPACITY = 4000 L)

AREA STATEMENT :

S.NO.	DESCRIPTION	AREA IN SQ.FT.	AREA IN SQ.M.
01.	PLOT EXTENT	2919	271.18
02.	GROUND FLOOR AREA	997	83.33
03.	FIRST FLOOR AREA	1886	175.21
04.	SECOND FLOOR AREA	1035	96.15
05.	TOTAL AREA	3818	354.69
06.	F.S.I. PROVIDED	1.31	
07.	PLOT COVERAGE PROVIDED	64.61%	

PLAN SHOWING THE PROPOSED RESIDENTIAL BUILDING AT PLOT - B NEW DOOR NO : 10, OLD DOOR NO:21, SUBRAMANIAM COLONY, SHASTRI NAGAR, CHENNAI-20 COMPRISED IN S.NO : 142/2 PART. DIVISION : 155, ZONE - X. SUB DIVISION APPROVED VIDE NO: D10/SD/644/03

LEGEND

PROPOSAL	—
ROAD	—
BOUNDARY	—
SEWER LINE	—
WATER LINE	—

NORTH POINT : SCALE : 1 : 100
DATE : 2.12.03

OWNER(S) : *Malarai Praveen*

LICENSED SURVEYOR :
S. ATHIYAMAN, B.E.
Class-1, Licensed Surveyor - No. 192
Corporation of Chennai
5, Nethermani Street, T. Nagar,
Chennai - 17 Phone: 2815 6824
Mobile 31038440