




OFFICE COPY

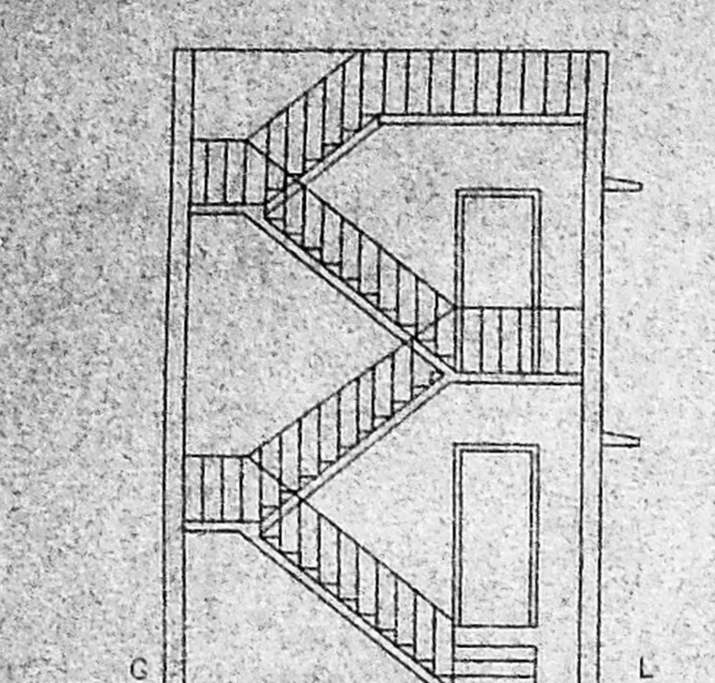


ELEVATION

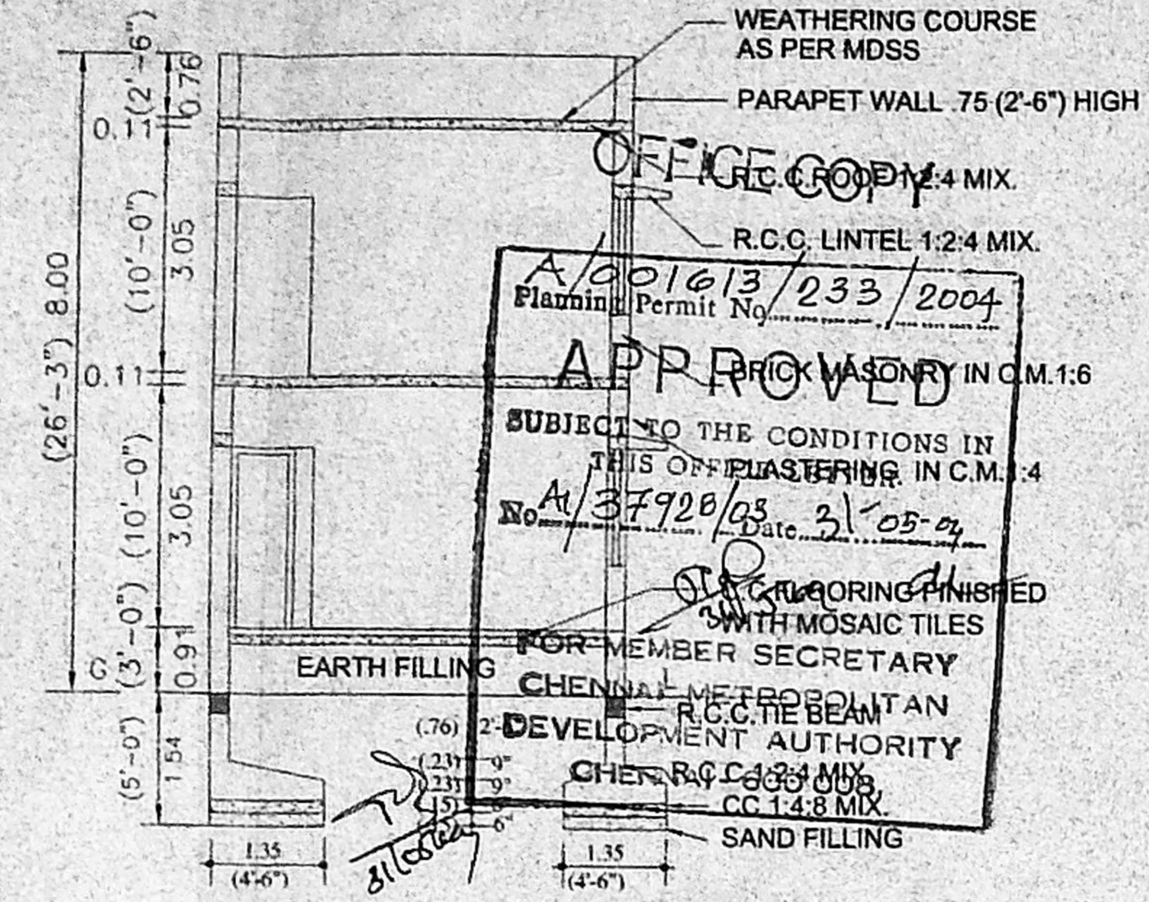

SECTION ON AB

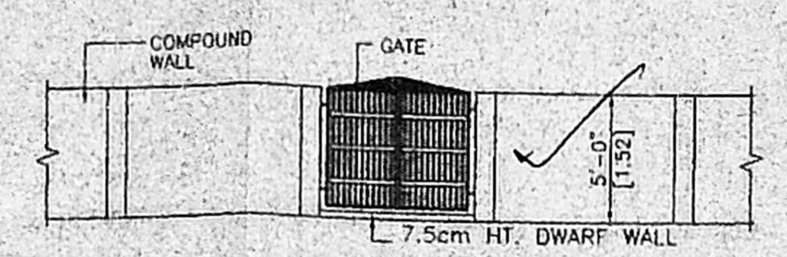

ELEVATION

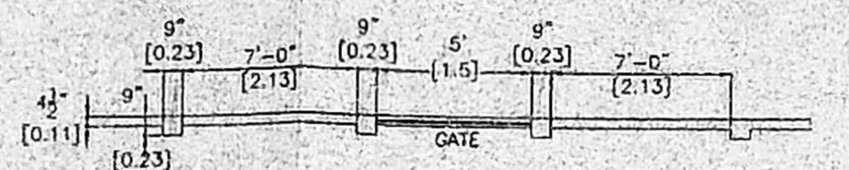


CROSS SECTION



PLAN

DETAILS OF COMPOUND WALL

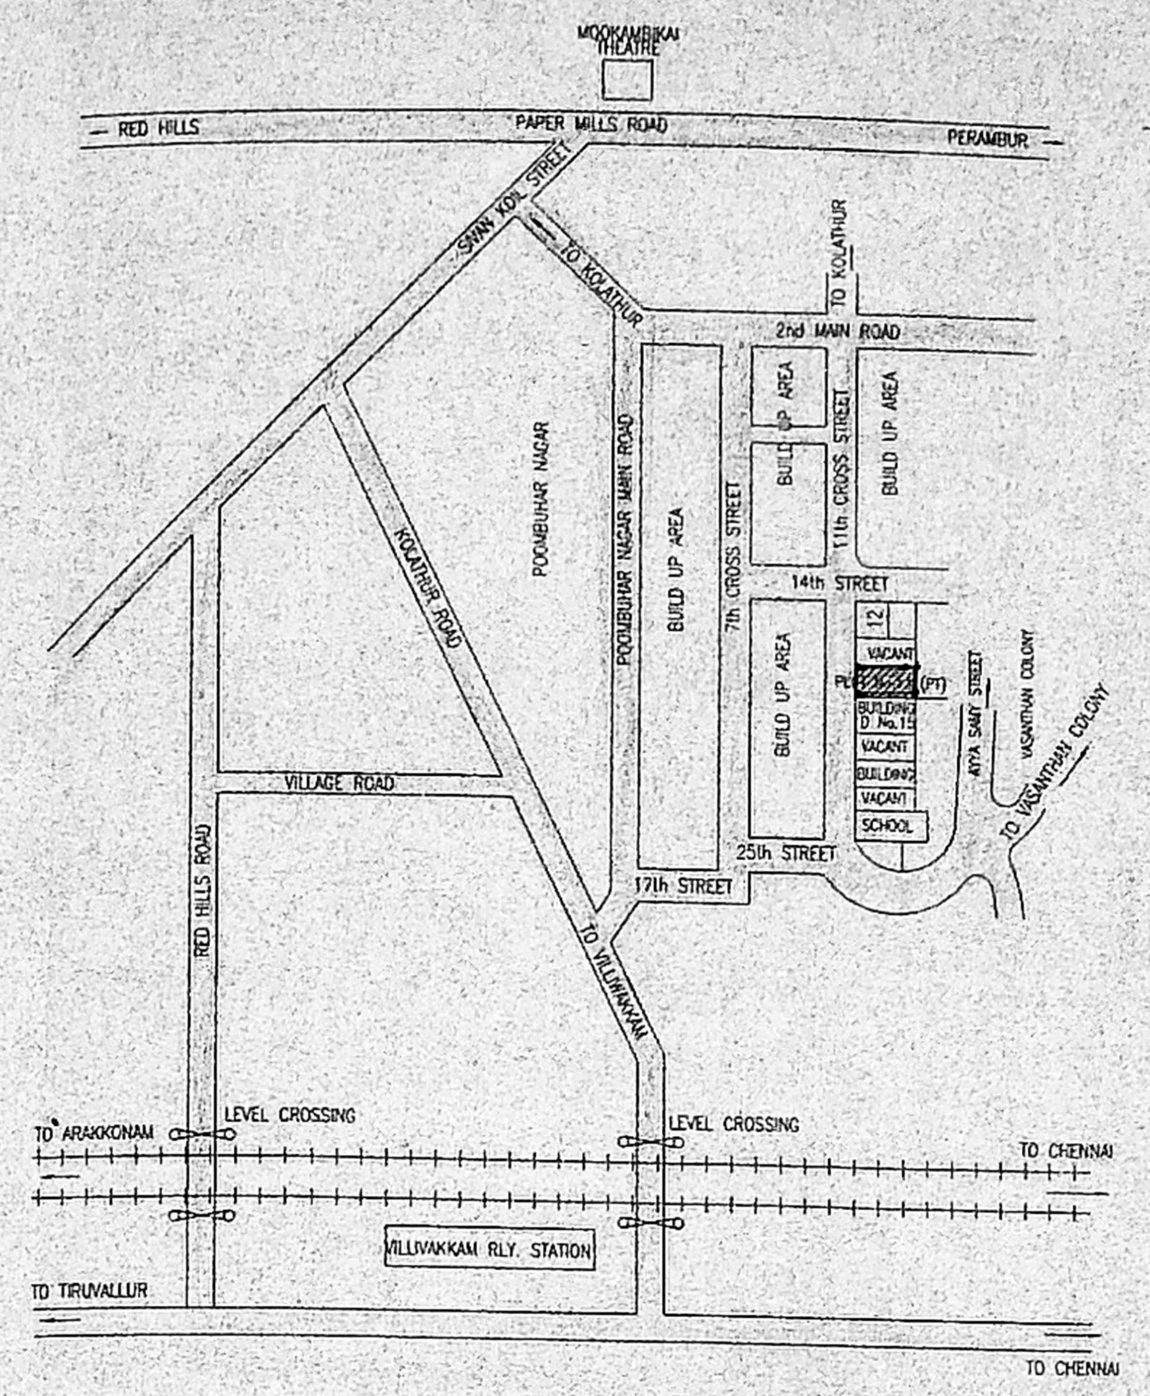

LOCATION PLAN
NOT TO SCALE



PLAN SHOWING THE PROPOSED DWELLING HOUSE AT PLOT NO 13 (PART) DOOR NO 14, 11th CROSS St; PUMBUHAR NAGAR ANNEXE LAYOUT IN O.S.170/5, T.S.No.63/2, BLOCK No.48 OF No: 65, KOLATHURVILLAGE OF CHENNAI DISTRICT CORPORATION OF CHENNAI DIVISION No. 62, ZONE IV

OWNER : Mrs L.GIRIJA, w/o Mr.K.S.LOKIAH

NOTE:

1. ALL DIMENSIONS ARE IN METRES UNLESS OTHERWISE OTHERWISE STATED.
2. SCALE 1:100 (1"=8'0")

CMDA "A" CHANNEL

G. No. A/37923/08

AREA DETAILS / Revised Plan

AREA OF PLOT	116.17 SQ.M (1250 SQ.FT)
PLINTH AREA	59.01 SQ.M (635 SQ.FT)
GROUND FLOOR INCLUDING STAIRCASE AND SIT OUT	28.43 SQ.M (306 SQ.FT)
FIRST FLOOR INCLUDING STAIRCASE AND SIT OUT	87.44 SQ.M (941 SQ.FT)
TOTAL AREA	116.17 SQ.M (1250 SQ.FT)
PLOT COVERAGE	51% ; FSI: 0.75

COLOUR INDEX


PROPOSALS	[Symbol]
ROADS	[Symbol]
SITE BOUNDRY	[Symbol]

SCEDULE OF JOINERY


D DOOR	1.00 x 2.13 (3'3"x7'0")
D1 DOOR	0.91 x 2.13 (3'0"x7'0")
D2 DOOR	0.76 x 2.13 (2'6"x7'0")
W WINDOW	1.52 x 1.37 (5'0"x4'6")
W1 WINDOW	0.91 x 1.37 (3'0"x4'6")
W2 WINDOW	1.52 x 1.07 (5'0"x3'6")
V VENTILATOR	0.91 x 0.61 (3'0"x2'0")

SPECIFICATION


RCC COLUMN FOUNDATION IN RCC 1:2:4 MIX. MASONRY WITH FOUNDATION BRICKS IN CM 1:6 MIX; FOR FOUNDATION, BASEMENT AND SUPERSTRUCTURE; RCC LINTEL BEAMS, SUNSHADE ETC. IN RCC 1:2:4 MIX; RCC ROOF SLAB IN CC 1:2:4 MIX; 11cm (4 1/2") THICK; AND TOP WEATHER PROOFED AS PER M.D.S.S.; PLASTERING IN CM 1:4 MIX; 11mm (4 1/2") THICK; FLOOR FINISHED WITH MOSAIC TILES; COLOUR WASHING TWO COATS OVER ONE COAT OF WHITE WASHING; PAINTING TWO COATS OVER ONE COAT OF PRIMER; VARNISHING TWO COATS.

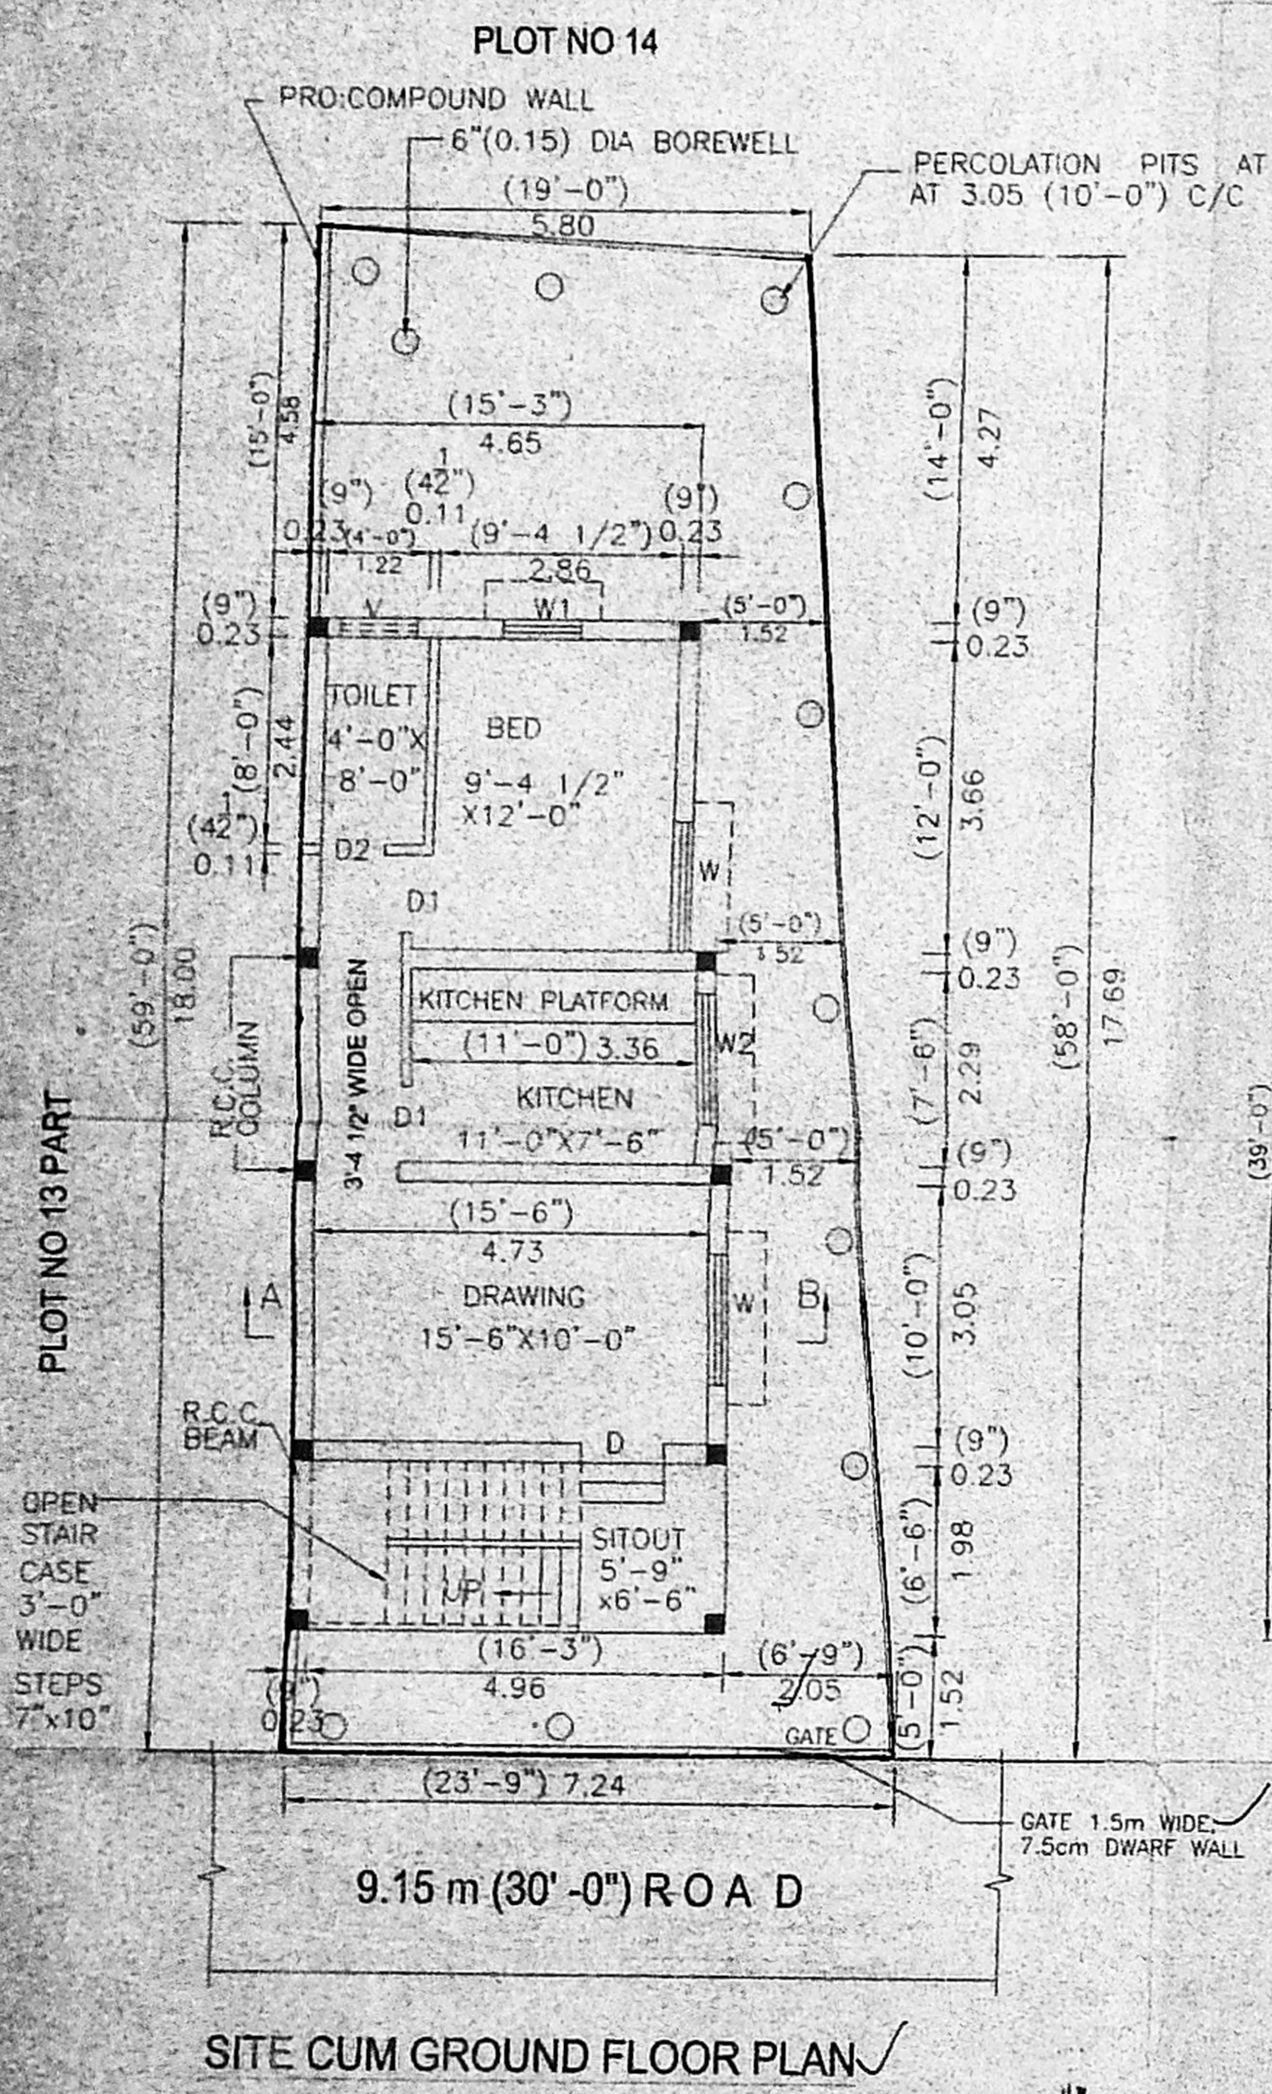


SITE CUM GROUND FLOOR PLAN

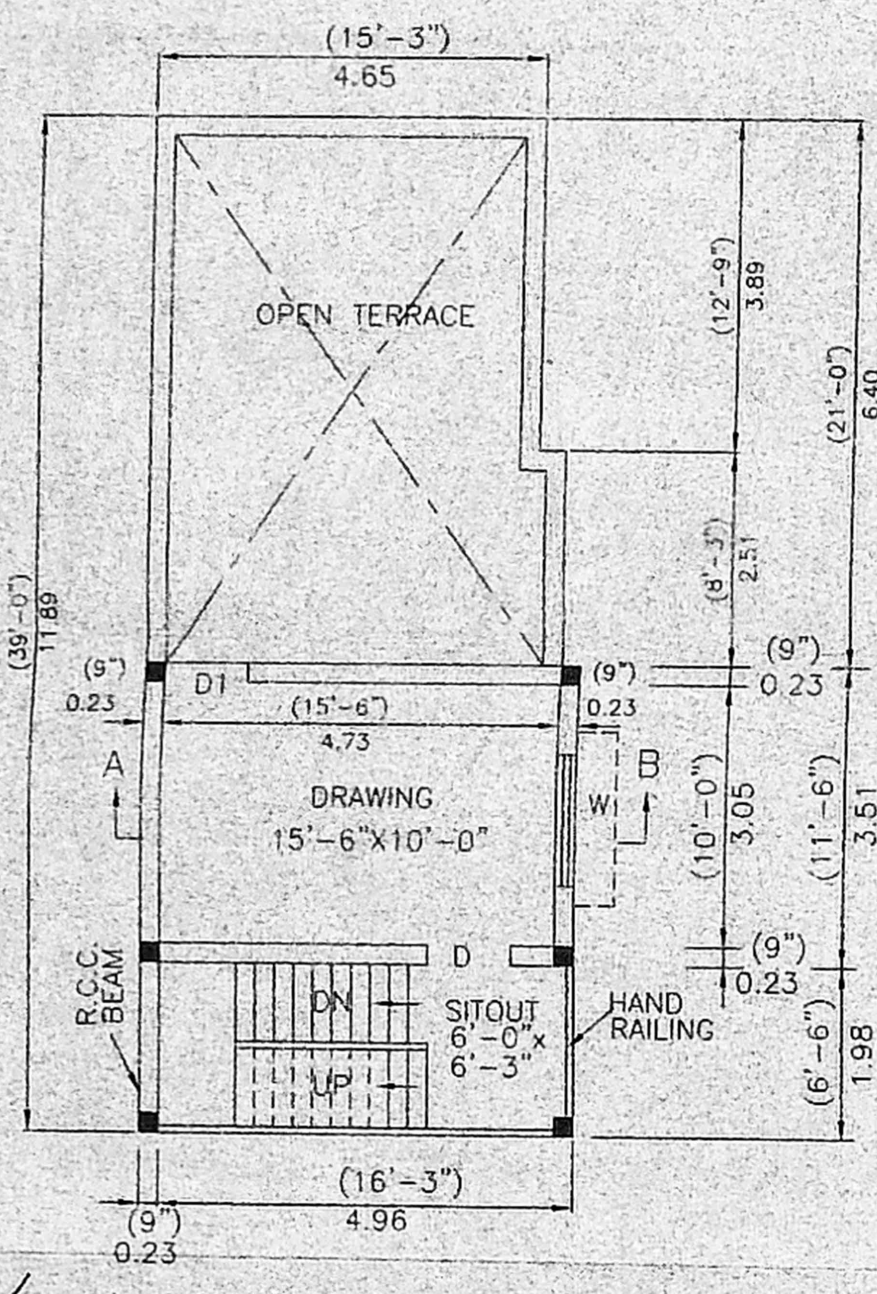


FIRST FLOOR PLAN

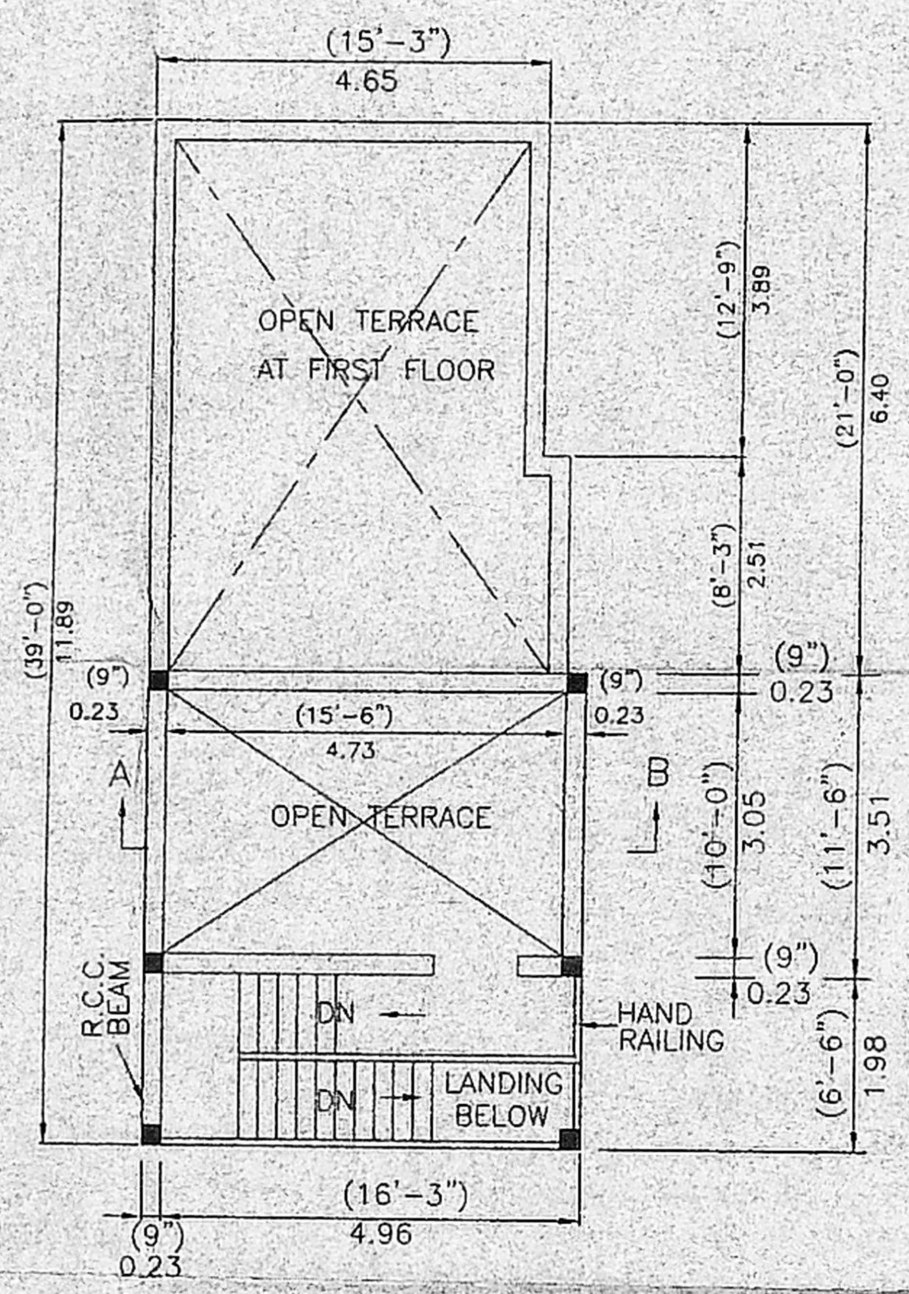

TERRACE FLOOR PLAN

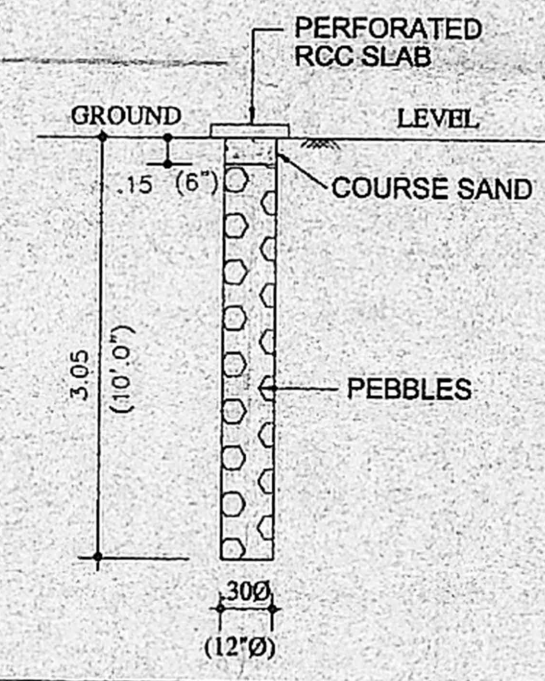

DETAILS OF PERCOLATION PIT
SCALE: 1:50 (1"=4'0")

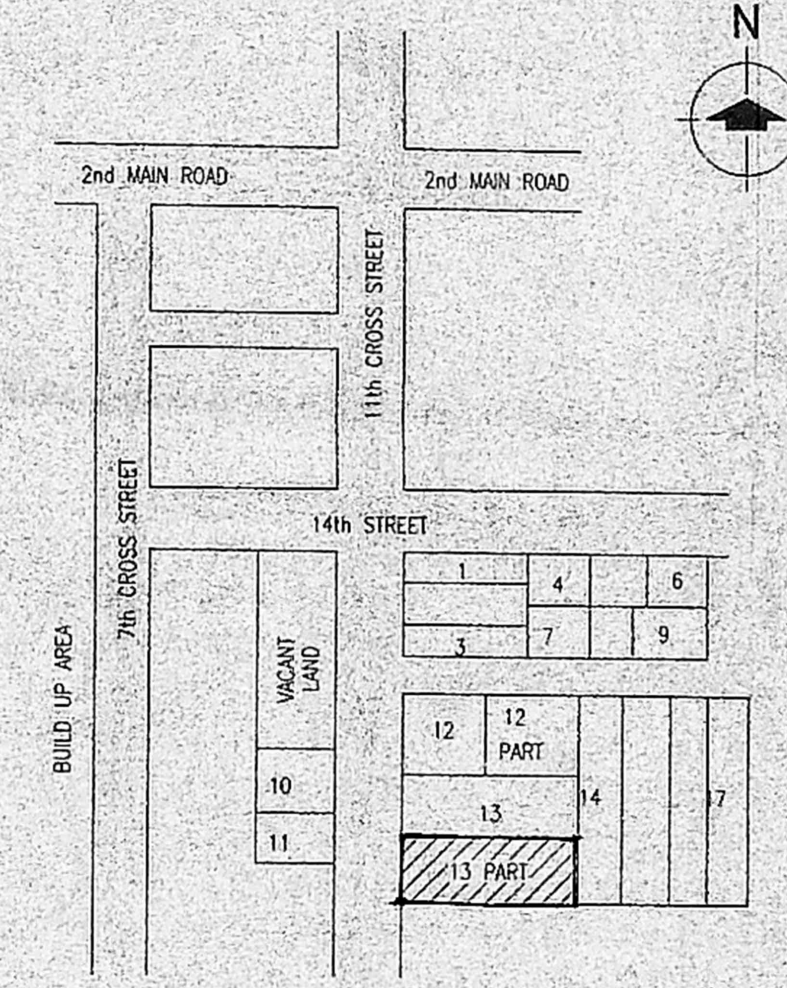




LAY OUT PLAN
NOT TO SCALE



L. Girija
OWNER

S. SUNDAR M, L.C.E.,
Licensed Surveyor U.No. 16: 77/024-06
Corporation of Chennai and Consulting Engineer
Plo. No: 4, Thiru. ananda. dar. Nagar,
Kov. Sagar, Puzh. 1 (P.O),
CHENNAI-600 066.
LICENSED SURVEYOR

OFFICE COPY

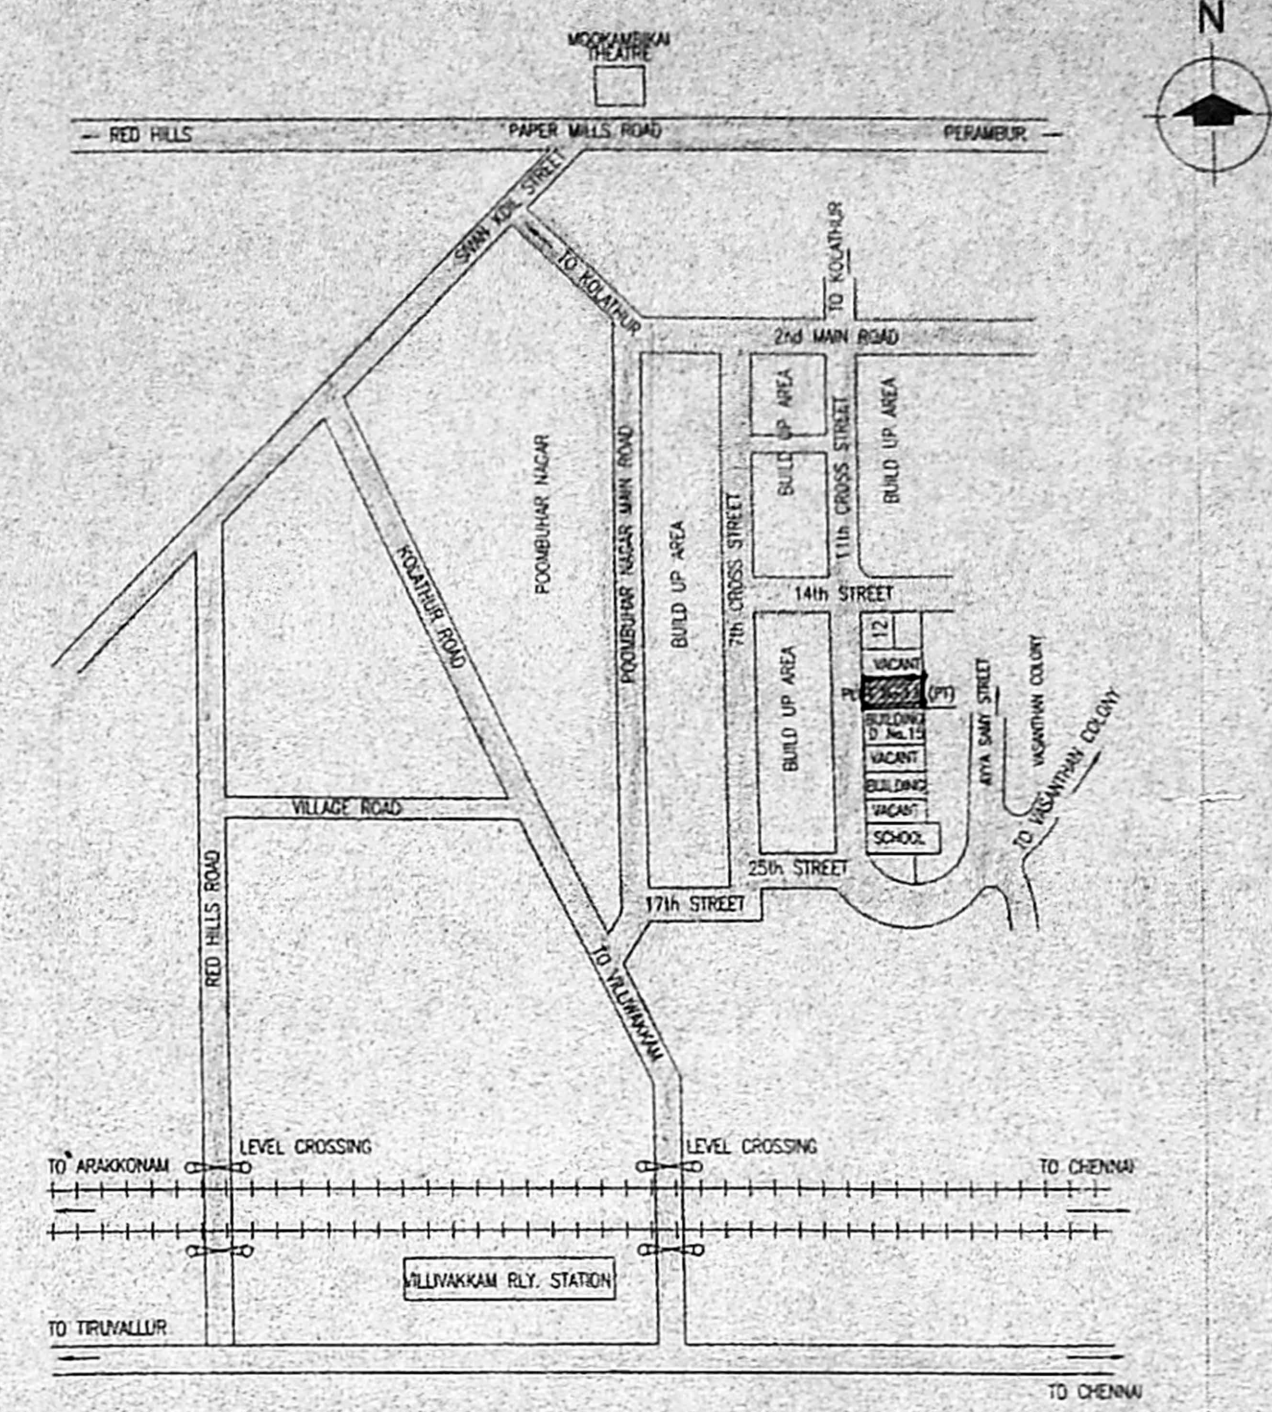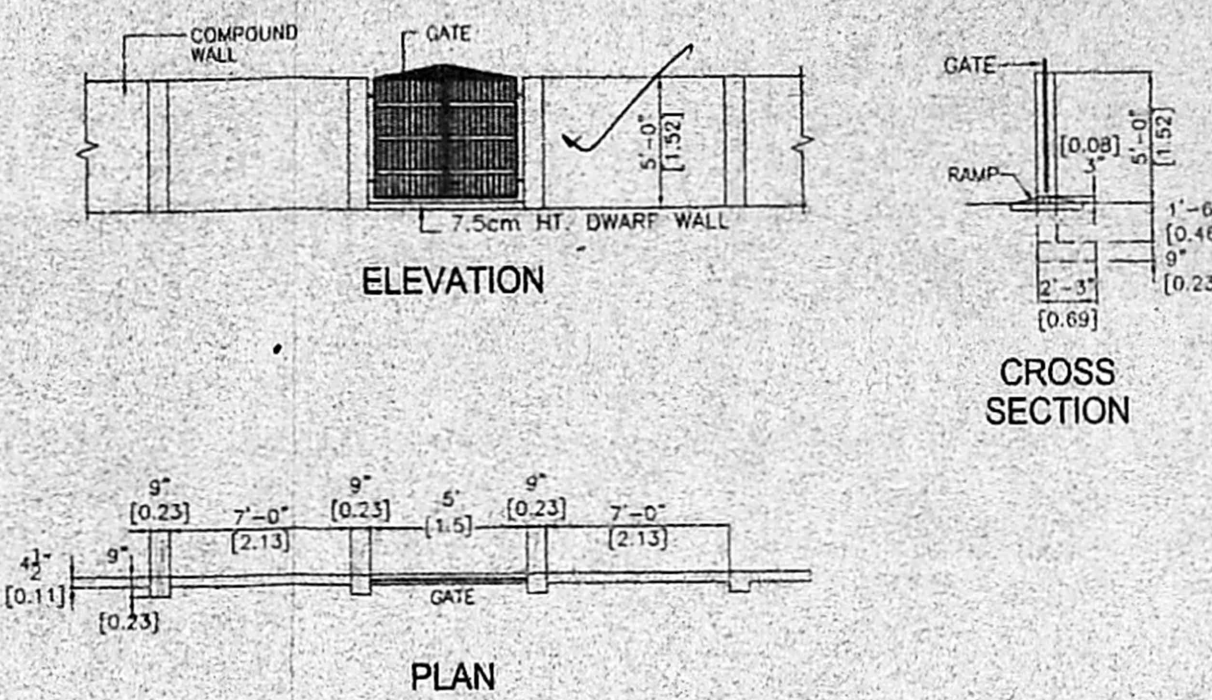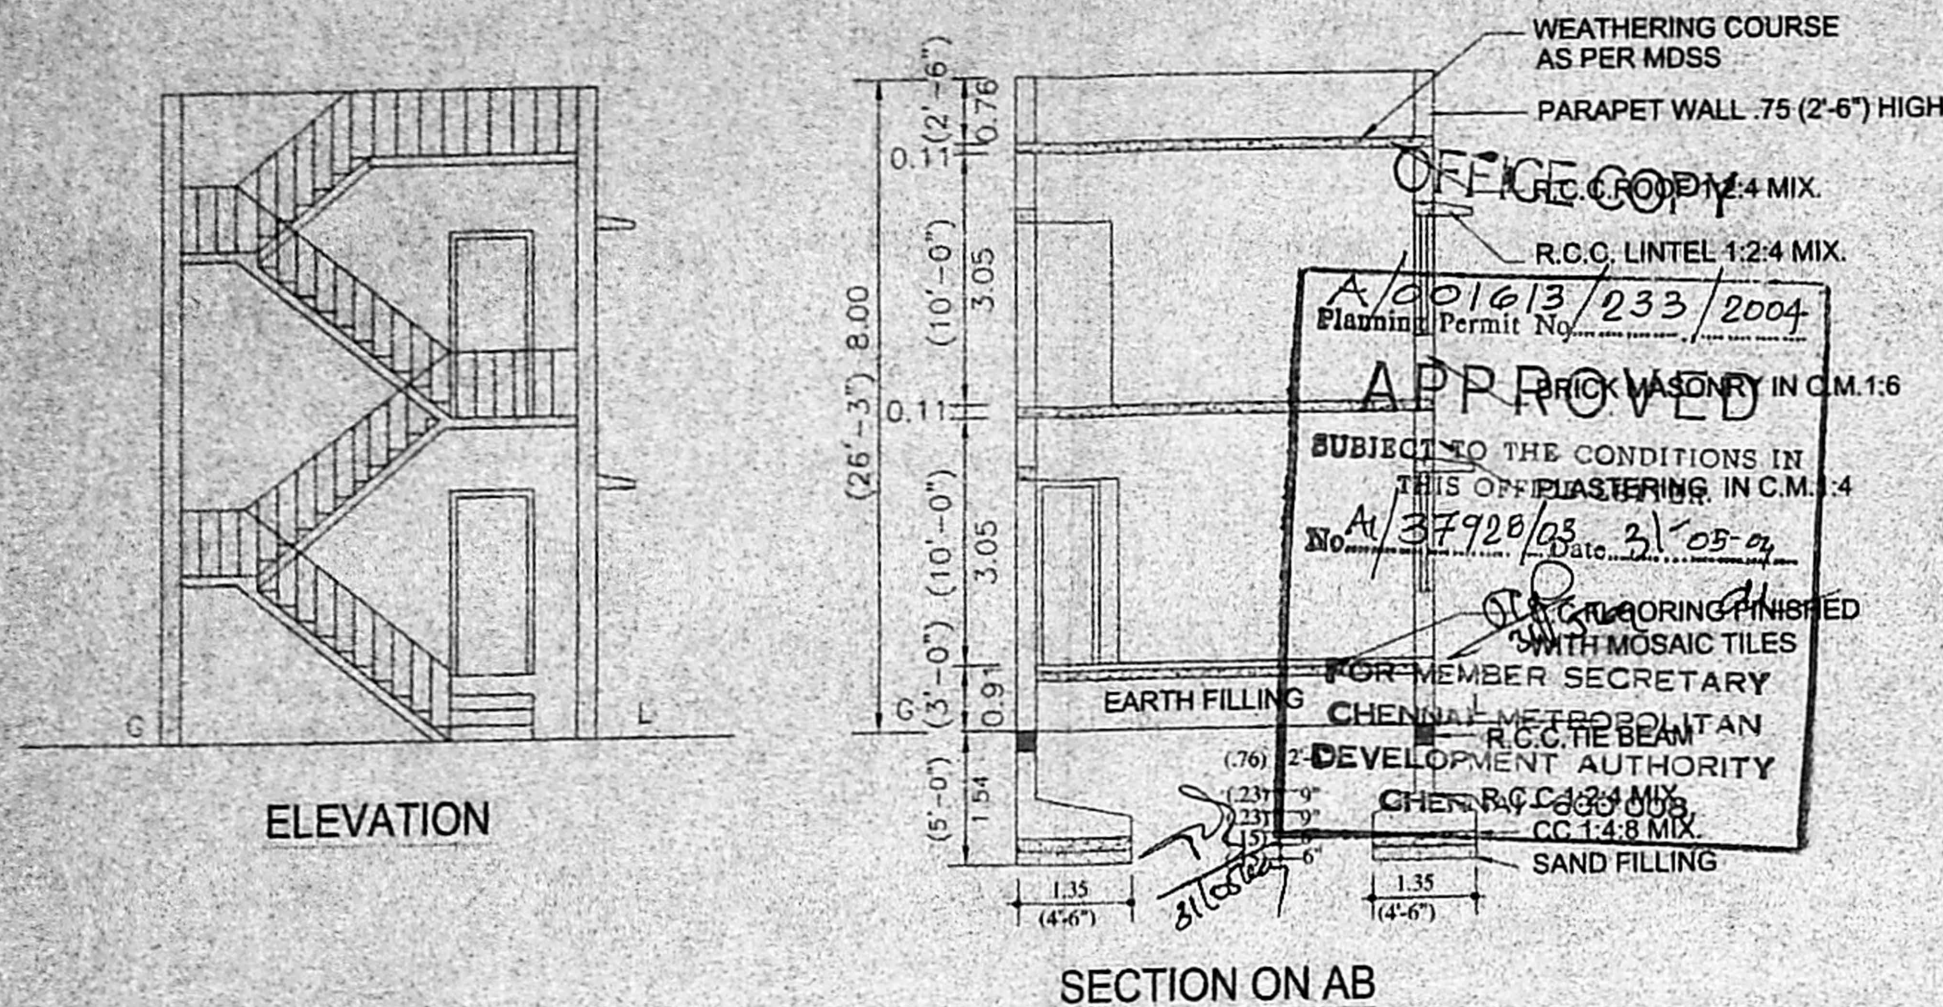

PLAN SHOWING THE PROPOSED DWELLING HOUSE AT PLOT NO 13 (PART) DOOR NO 14, 11th CROSS St; PUMBUHAR NAGAR ANNEXE LAYOUT IN O.S.170/5, T.S.No.63/2, BLOCK No.48 OF No: 65, KOLATHURVILLAGE OF CHENNAI DISTRICT CORPORATION OF CHENNAI DIVISION No. 62, ZONE IV

OWNER : Mrs L.GIRIJA, w/o Mr.K.S.LOKIAH

NOTE:
1. ALL DIMENSIONS ARE IN METRES UNLESS OTHERWISE OTHERWISE STATED.
2. SCALE 1:100 (1"=8.1')






CMDA "A" CHANNEL	
AREA DETAILS / Revised Plan	
AREA OF PLOT	116.17 SQ.M (1250 SQ.FT)
PLINTH AREA	59.01 SQ.M (635 SQ.FT)
GROUND FLOOR INCLUDING STAIRCASE AND SIT OUT	28.43 SQ.M (306 SQ.FT)
FIRST FLOOR INCLUDING STAIRCASE AND SIT OUT	28.43 SQ.M (306 SQ.FT)
TOTAL AREA	87.44 SQ.M (941 SQ.FT)
PLOT COVERAGE	51% ; FSI : 0.75

COLOUR INDEX	
PROPOSALS	—
ROADS	—
SITE BOUNDRY	—

SCEDULE OF JOINERY	
D DOOR	1.00 x 2.13 (3'3"x7'0")
D1 DOOR	0.91 x 2.13 (3'0"x7'0")
D2 DOOR	0.76 x 2.13 (2'6"x7'0")
W WINDOW	1.52 x 1.37 (5'0"x4'6")
W1 WINDOW	0.91 x 1.37 (3'0"x4'6")
W2 WINDOW	1.52 x 1.07 (5'0"x3'6")
V VENTILATOR	0.91 x 0.61 (3'0"x2'0")

SPECIFICATION

RCC COLUMN FOUNDATION IN RCC 1:2:4 MIX.
MASONRY WITH STOCK BRICKS IN CM 1:6 MIX; FOR FOUNDATION, BASEMENT AND SUPERSTRUCTURE;
RCC LINTEL BEAMS, SUNSHADE ETC. IN RCC 1:2:4 MIX;
RCC ROOF SLAB IN CC 1:2:4 MIX; 11 cm (4 1/2") THICK; AND TOP WEATHER PROOFED AS PER M.D.S.S;
PLASTERING IN CM 1:4 MIX; 11mm (4 1/2") THICK;
FLOOR FINISHED WITH MOSAIC TILES;
COLOUR WASHING TWO COATS OVER ONE COAT OF WHITE WASHING;
PAINTING TWO COATS OVER ONE COAT OF PRIMER; VARNISHING TWO COATS.

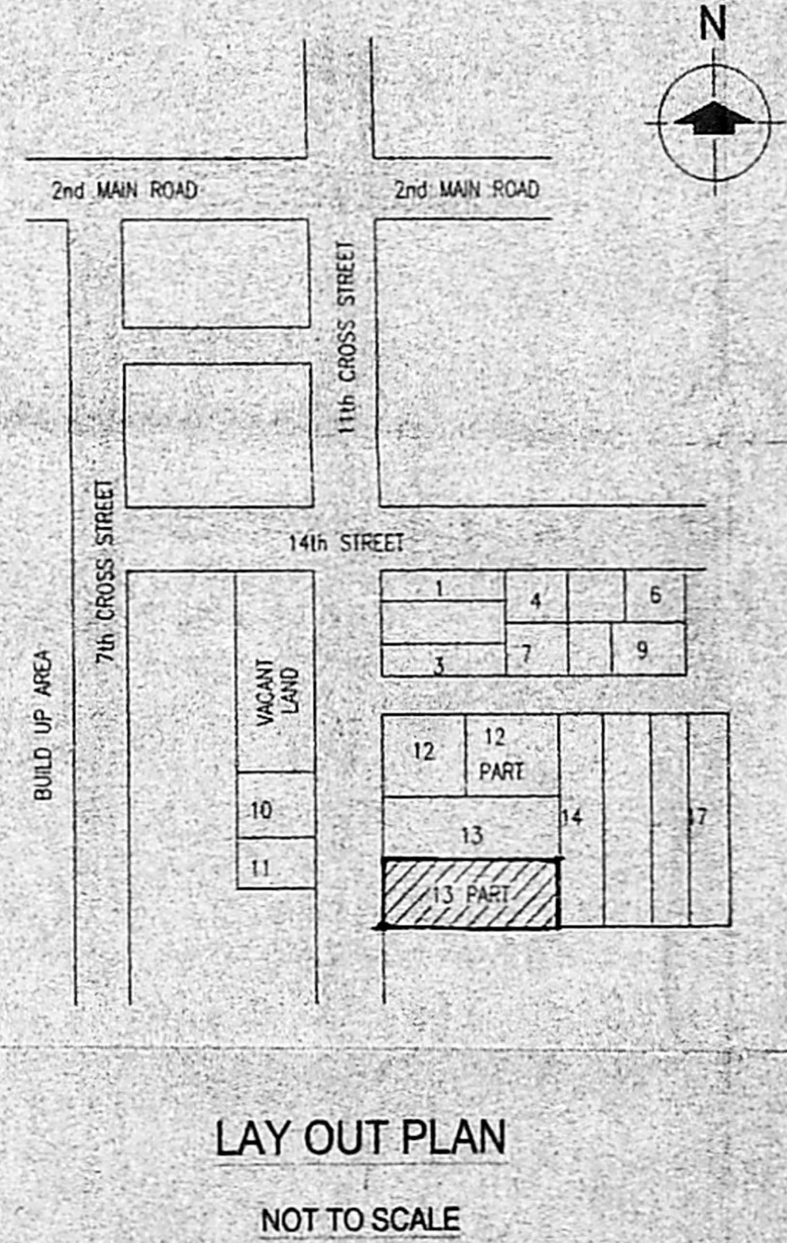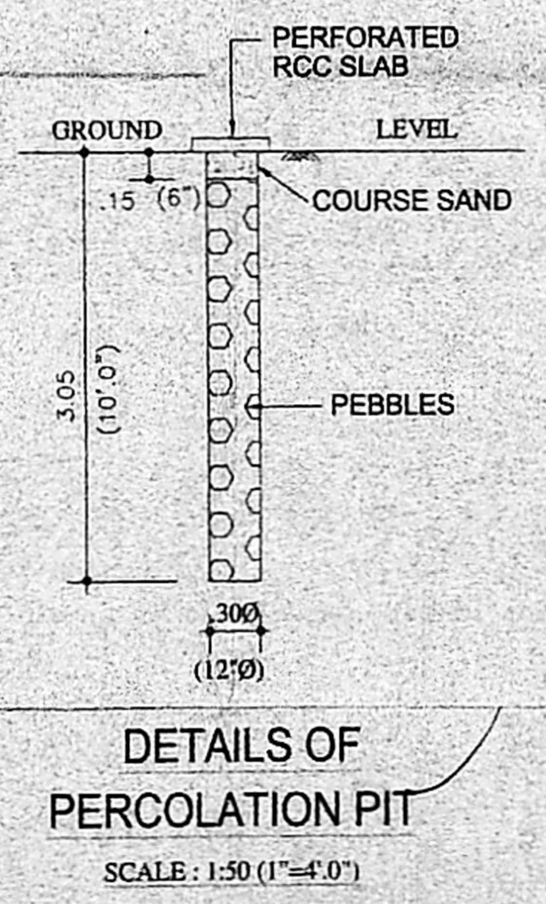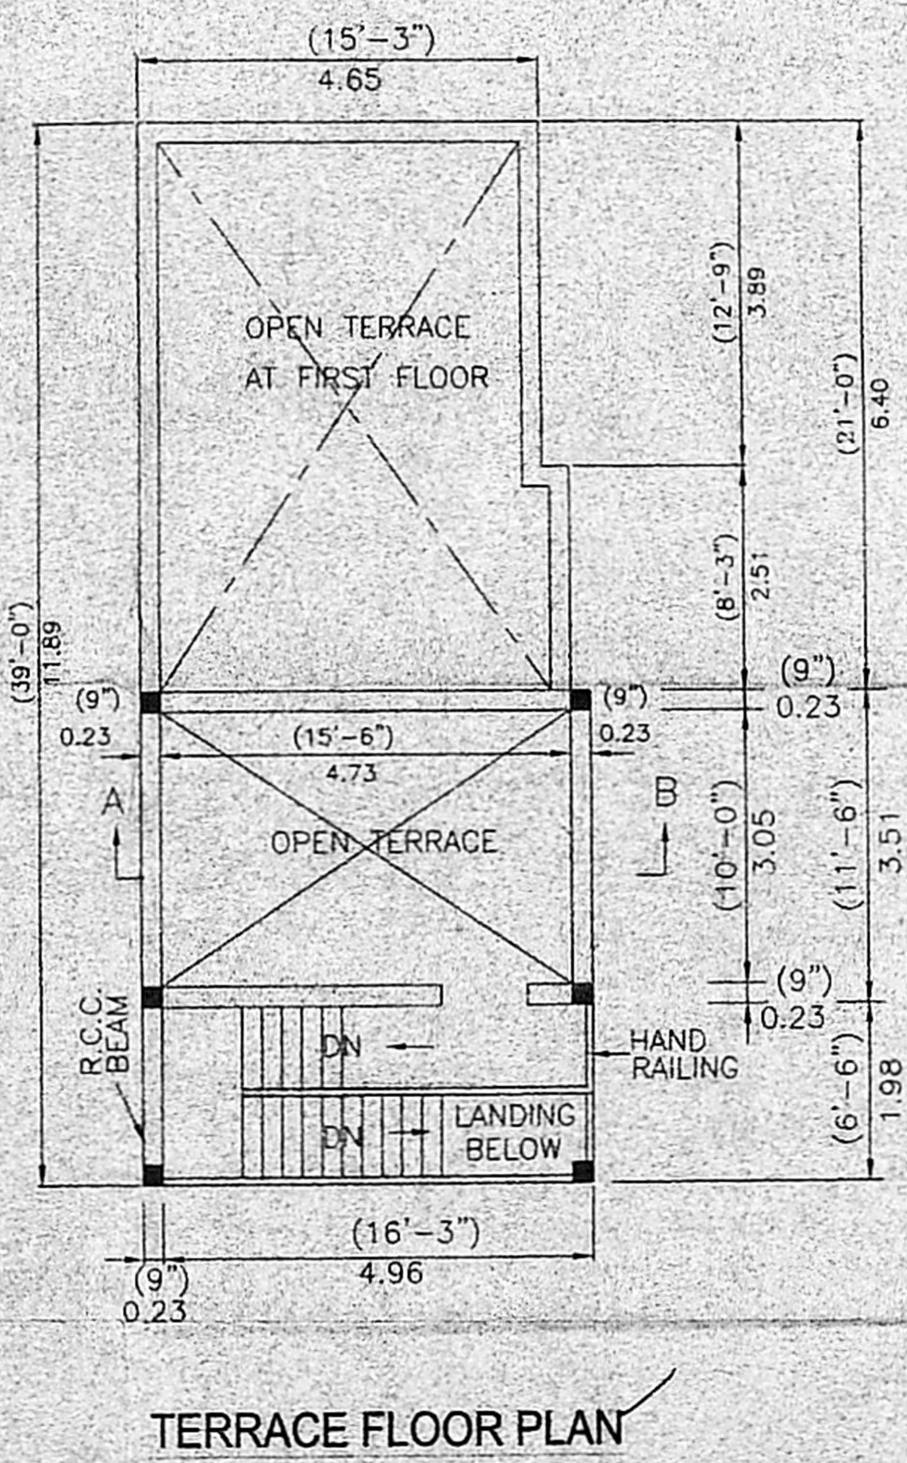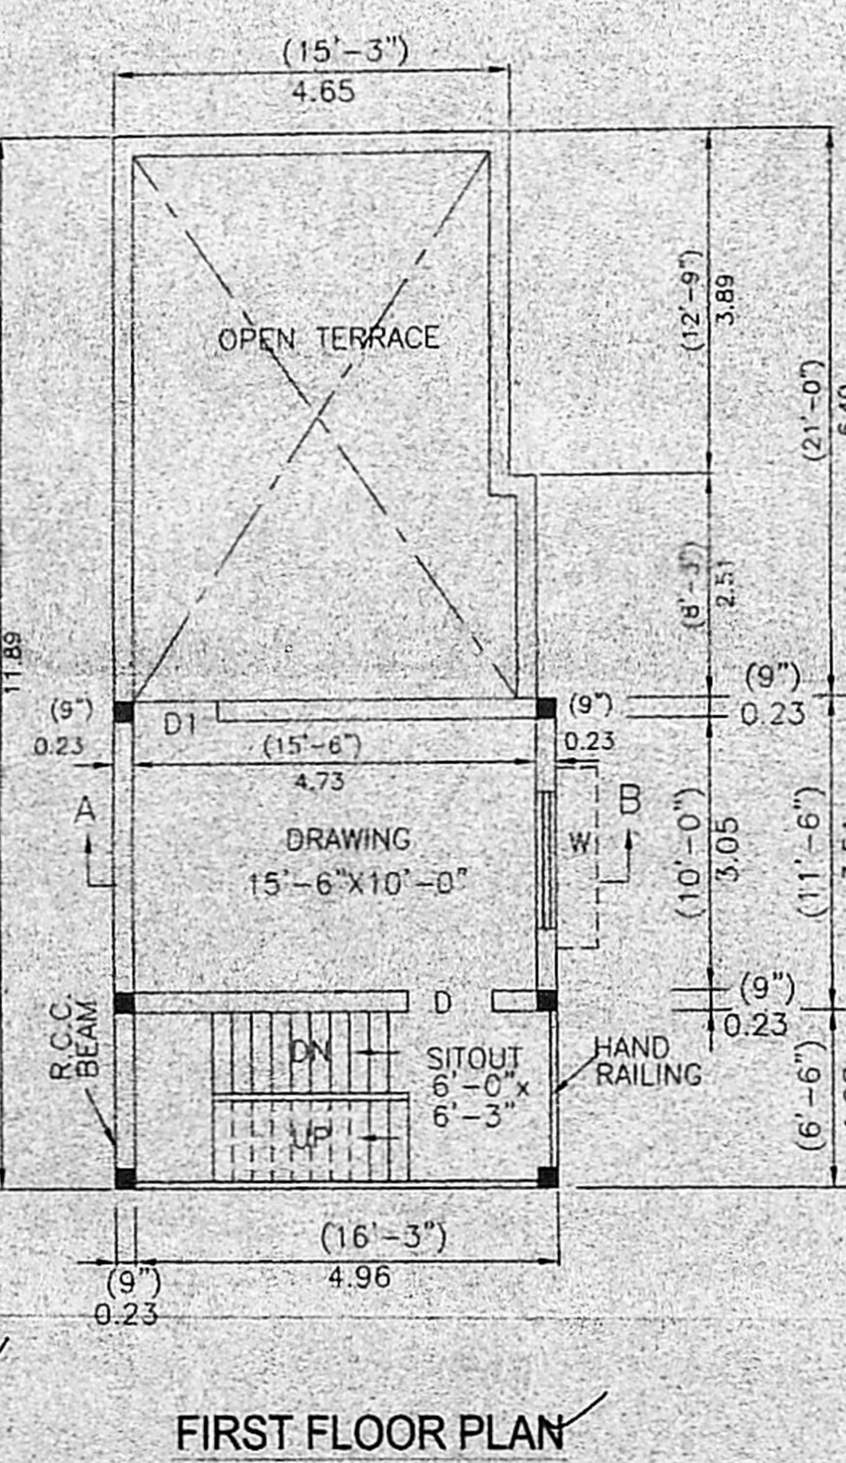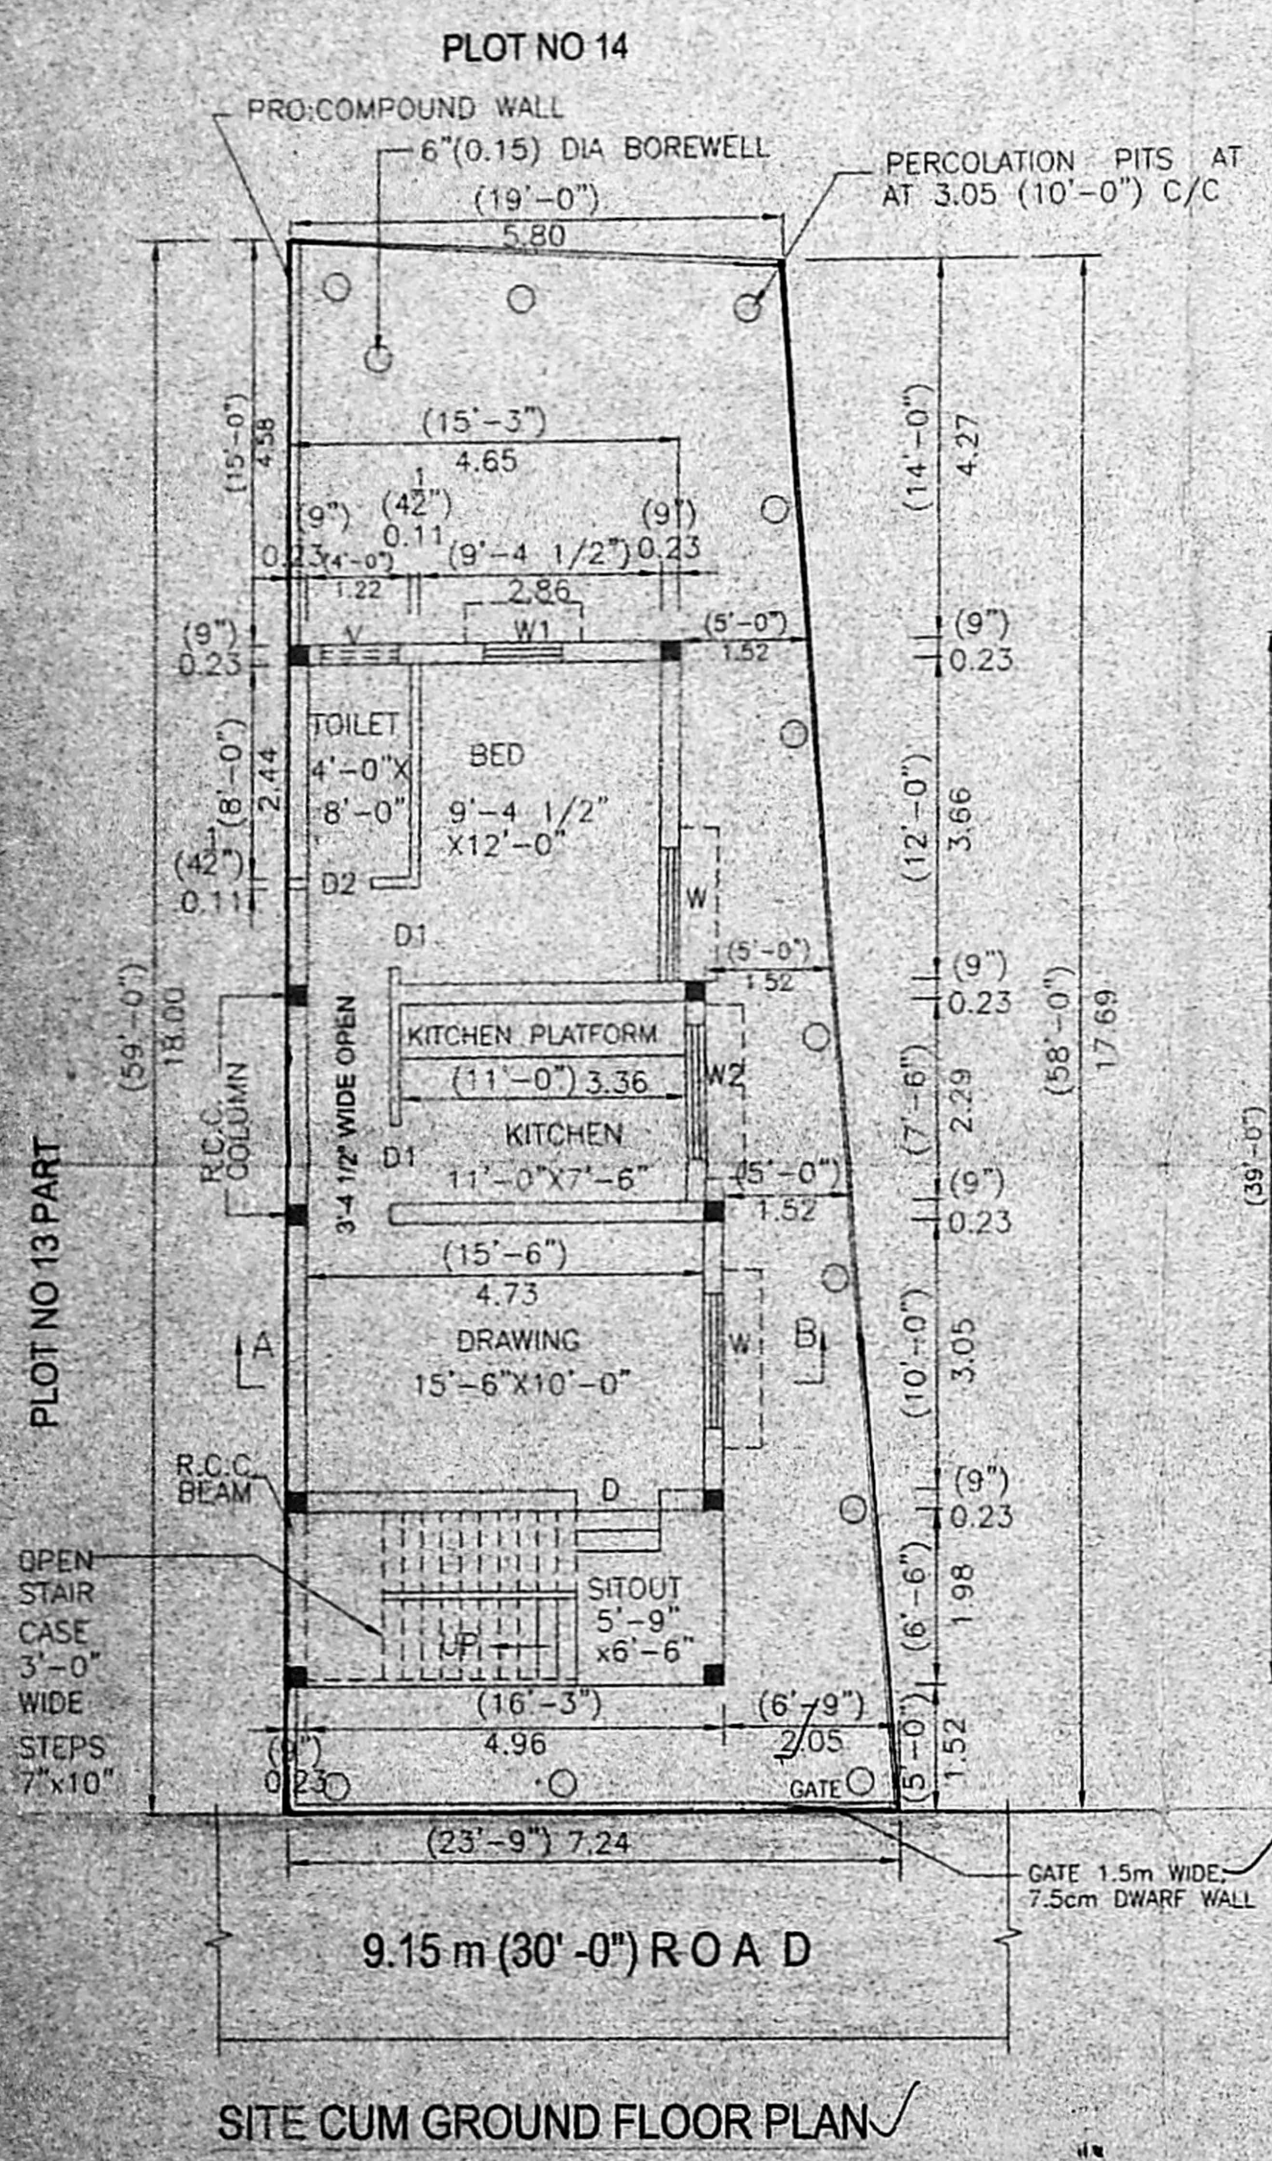

S. SUNDARAM, I.C.E.,
Licensed Surveyor (L.S.No. 77/004-05)
Corporation of Chennai and Consulting Engineer
P.O. No. 4, Thiruvalluvar Nagar,
Kav. G. St., Puzh. (P.O).
CHENNAI-600 066.

OWNER: Mrs. L. Girija
LICENSED SURVEYOR: S. Sundaram