

PLAN SHOWING THE PROPOSED CONSTRUCTION OF A RESIDENTIAL BUILDING AT PLOT NO. 933, "H" BLOCK AT ARIGNAR ANNA NAGAR, CHENNAI - 40. T.S. NO. 207 part. BLOCK NO. THIRUMANGALAM VILLAGE. DIVISION NO. 64, ZONE - V
SCALE - 1" = 8' 0" (1: 100)

JOINERIES:-

D	DOOR	4'0" X 7'0"
D1	DOOR	3'0" X 7'0"
D2	DOOR	2'6" X 7'0"
W	WINDOW	6'0" X 4'6"
KW	KITCHEN WINDOW	4'0" X 3'0"
F.W	FRNCH WINDOW	6'0" X 6'6"
V	VENTAILTOR	2'0" X 2'0"

AREA STATMENT:-


	SO. FT	SO. MT
PLOT EXTENT	3250.00	302.05
GROUND FLOOR	1200.00	115.25
FIRST FLOOR	2097.75	194.95
SECOND FLOOR	1058.75	98.40
TOTAL AREA	4356.50	408.60
PLOT COVERAGE	64.54 %	
F. S I	1.34	
STILT FLOOR	800.00	74.35

COLOUR INDEX:-

PROPOSED ○

BOUNDARY ●

ROAD/STREET ⊙

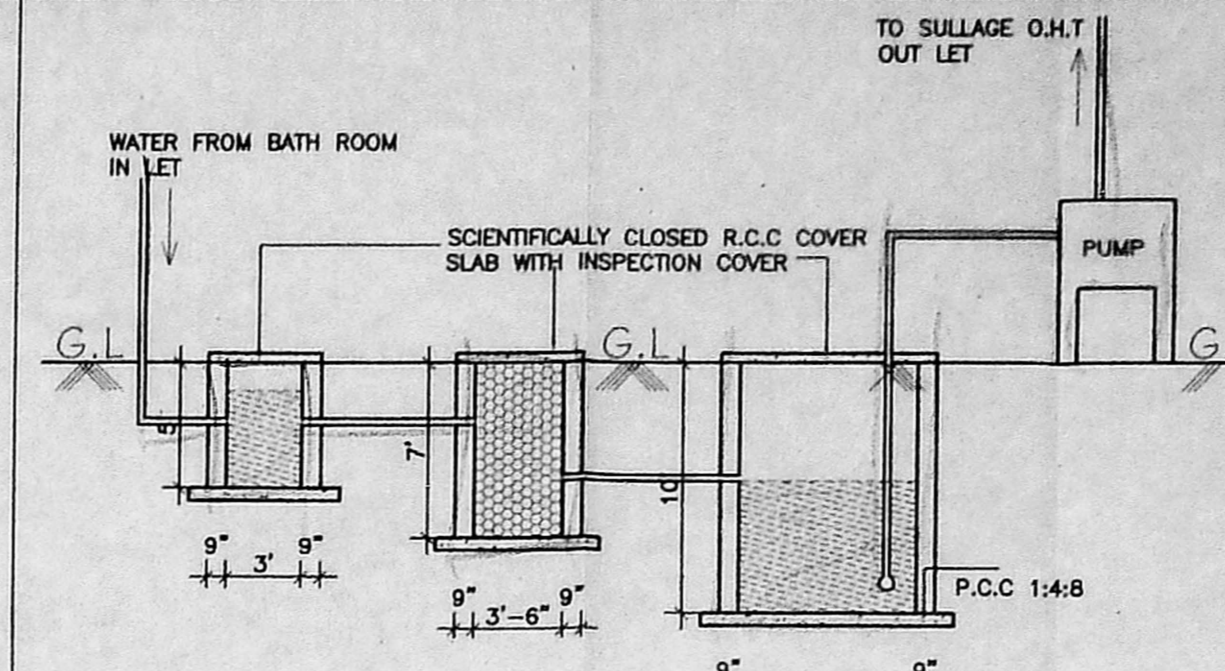


DETAILS OF SULLAGE SUMP FOR RECYCLING OF BATH ROOM WATER

OWNER:-

Er. V. SRINIVASALU, L.C.E.
Asst. Executive Engineer (Retd)
Consulting Civil Engineer
CLASS I LICENSED SURVEYOR
CORPORATION OF CHENNAI.
REGD. NO. 37
OLD No.17, NEW No.6,
WEST SAIDAPET, CHENNAI-15

LICENSED SURVEYOR:-

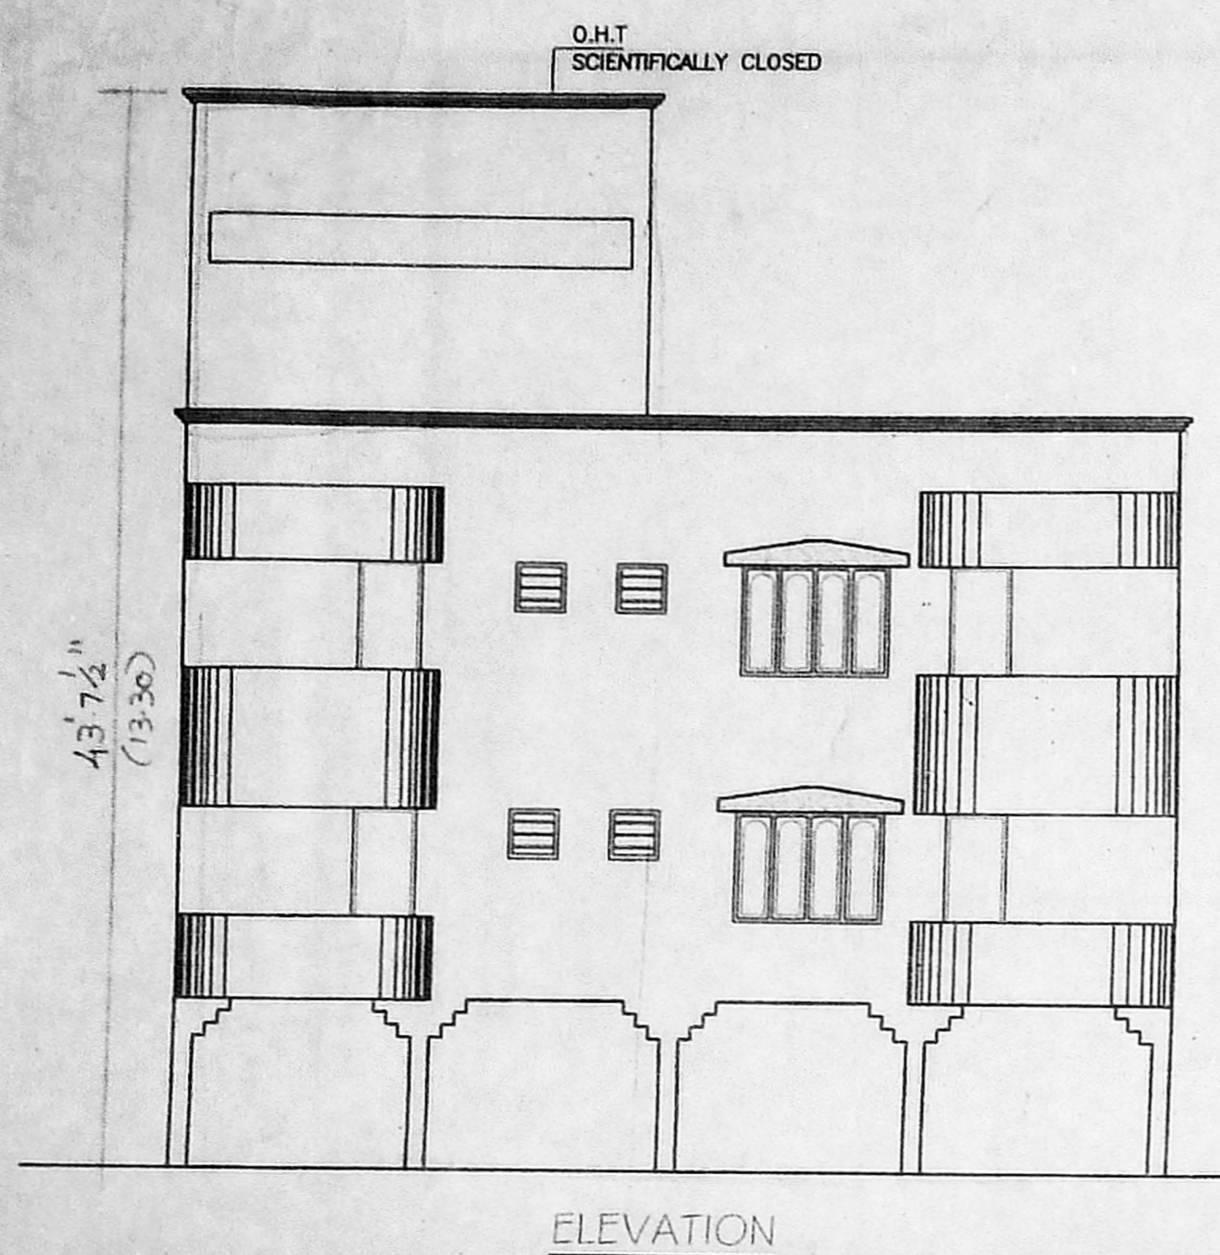

ELEVATION

OFFICE COPY

A/001075/95/2004

APPROVED

SUBJECT TO THE CONDITIONS IN THIS OFFICE LETTER.

FOR MEMBERSHIP

CHENNAI METROPOLITAN DEVELOPMENT AUTHORITY

CHENNAI 600003.

DATE: 05.07.04

NO. 3744

10.08.2004

2.32 LVL

0.00 LVL

6" Thick P.C.C 1:4:8

FOUNDATION DETAILS

PARPET WALL

WEATHERING COURSE

R.C.C. ROOF SLAB IN C.C. 1:2:4 MIX

MOSAIC TILES

SAND FILLING

FOUNDATION DETAILS

FOUNDATION DETAILS

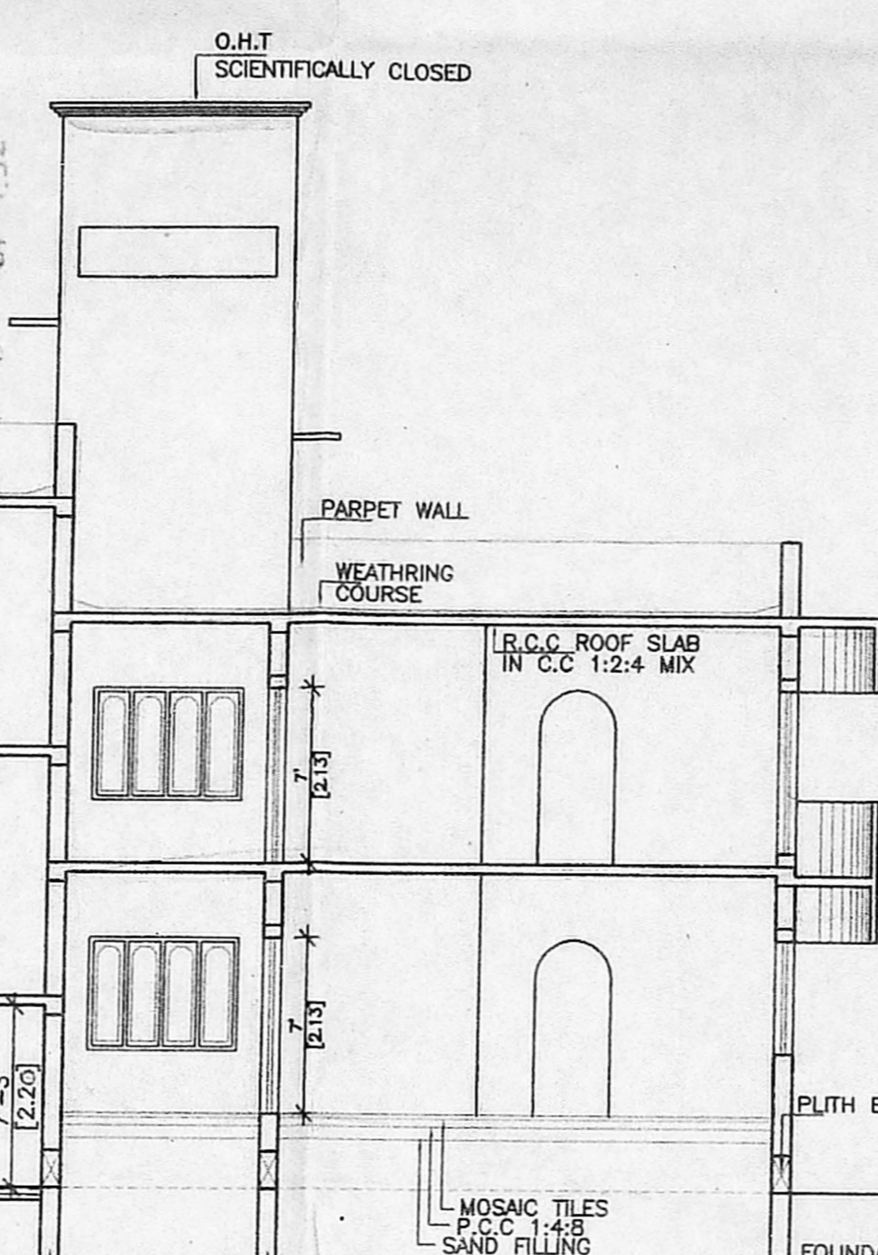


SECTION 5-5

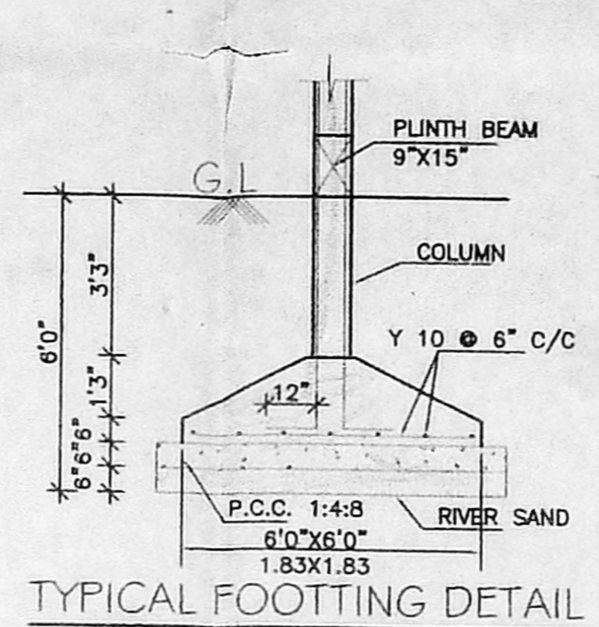

TYPICAL FOOTING DETAIL

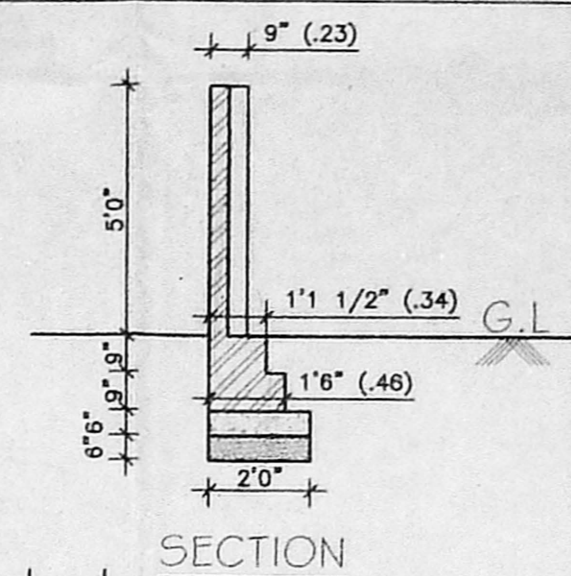


SECTION

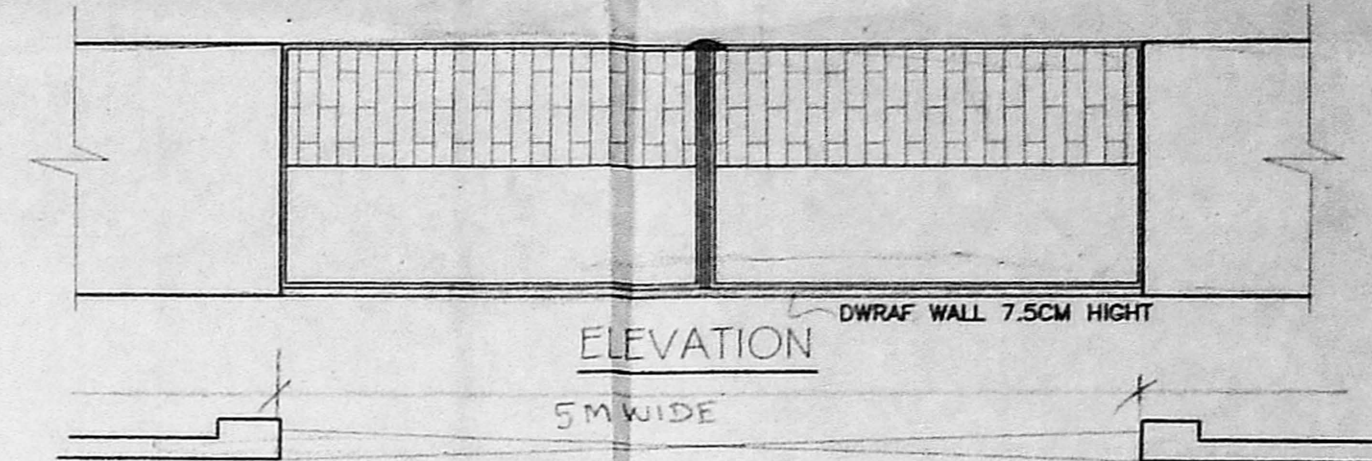


ELEVATION


PLAN OF COMPOUND WALL & GATE DETAIL

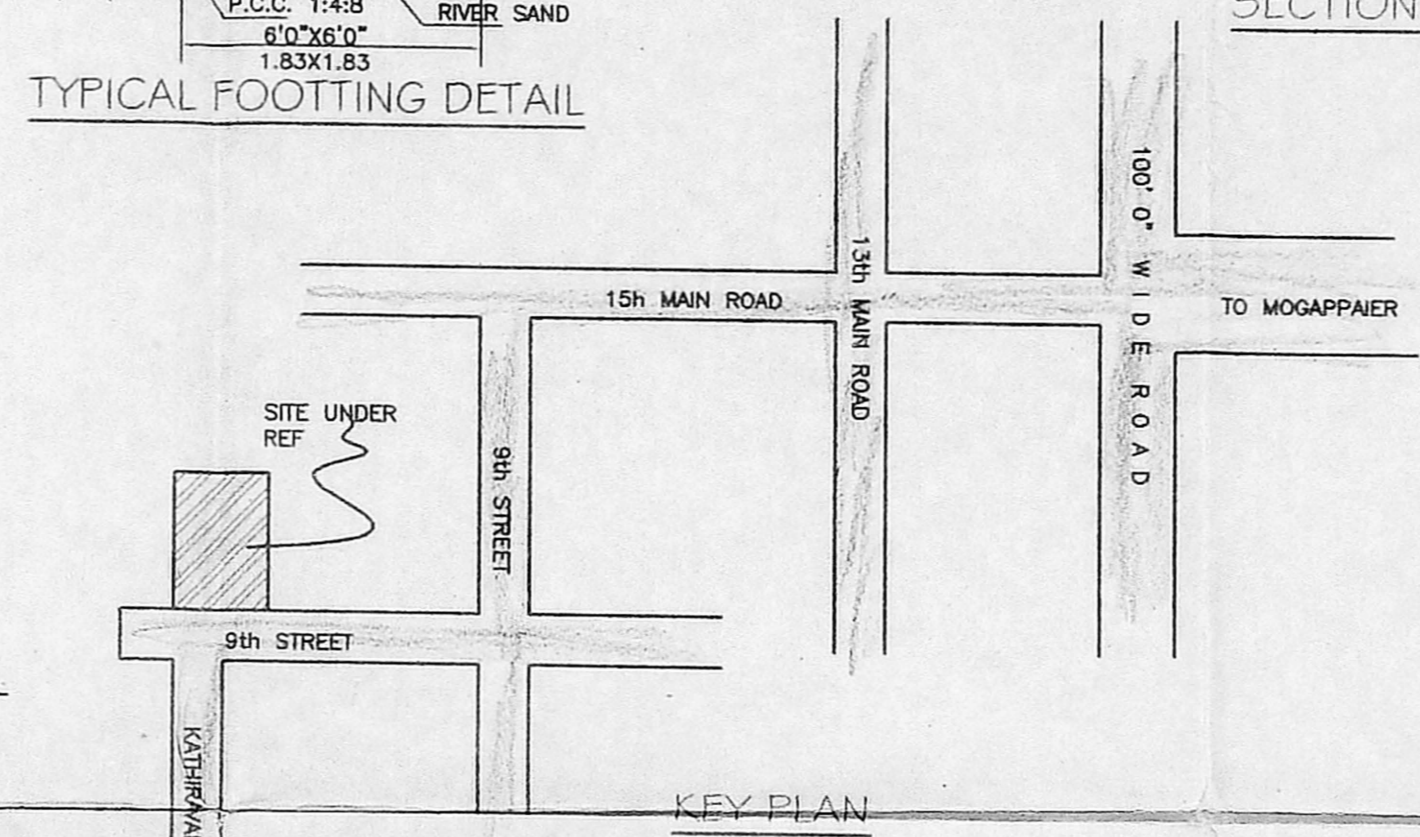

KEY PLAN

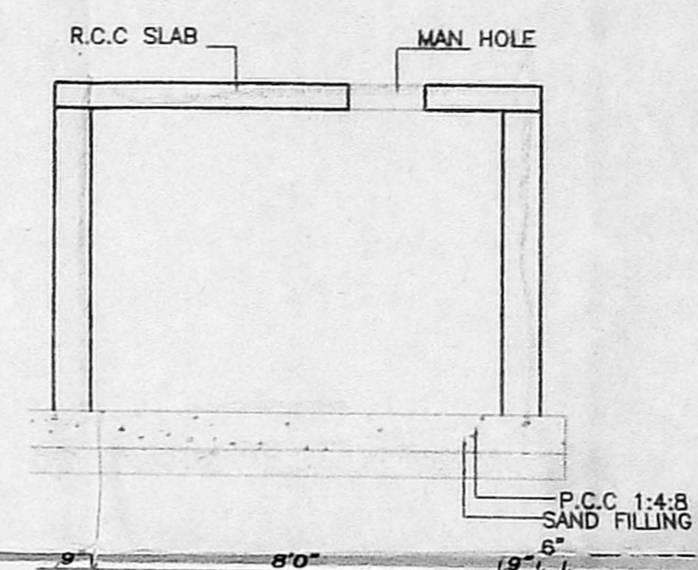


DETAILS OF SUMP

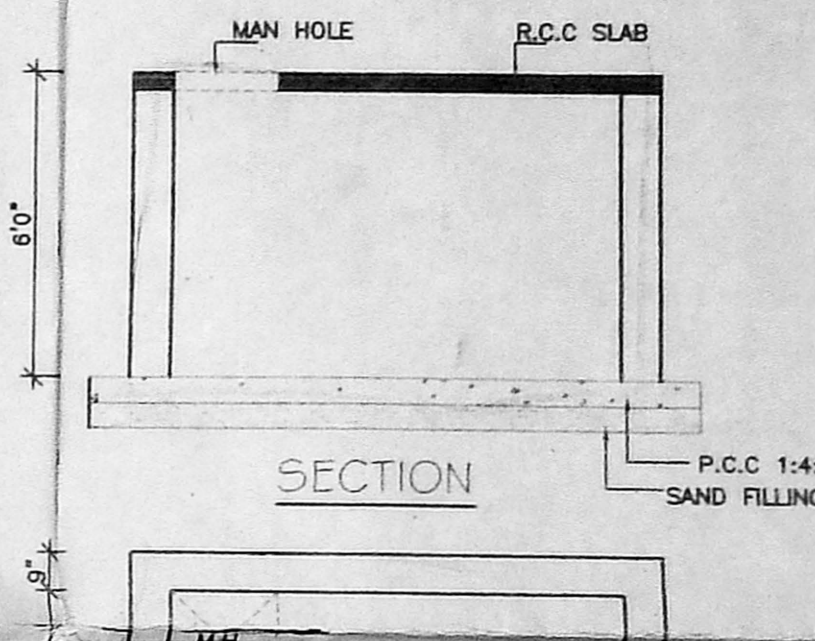


SECTION


COLLECTION SUMP FOR HARVESTING FOR TERRACE

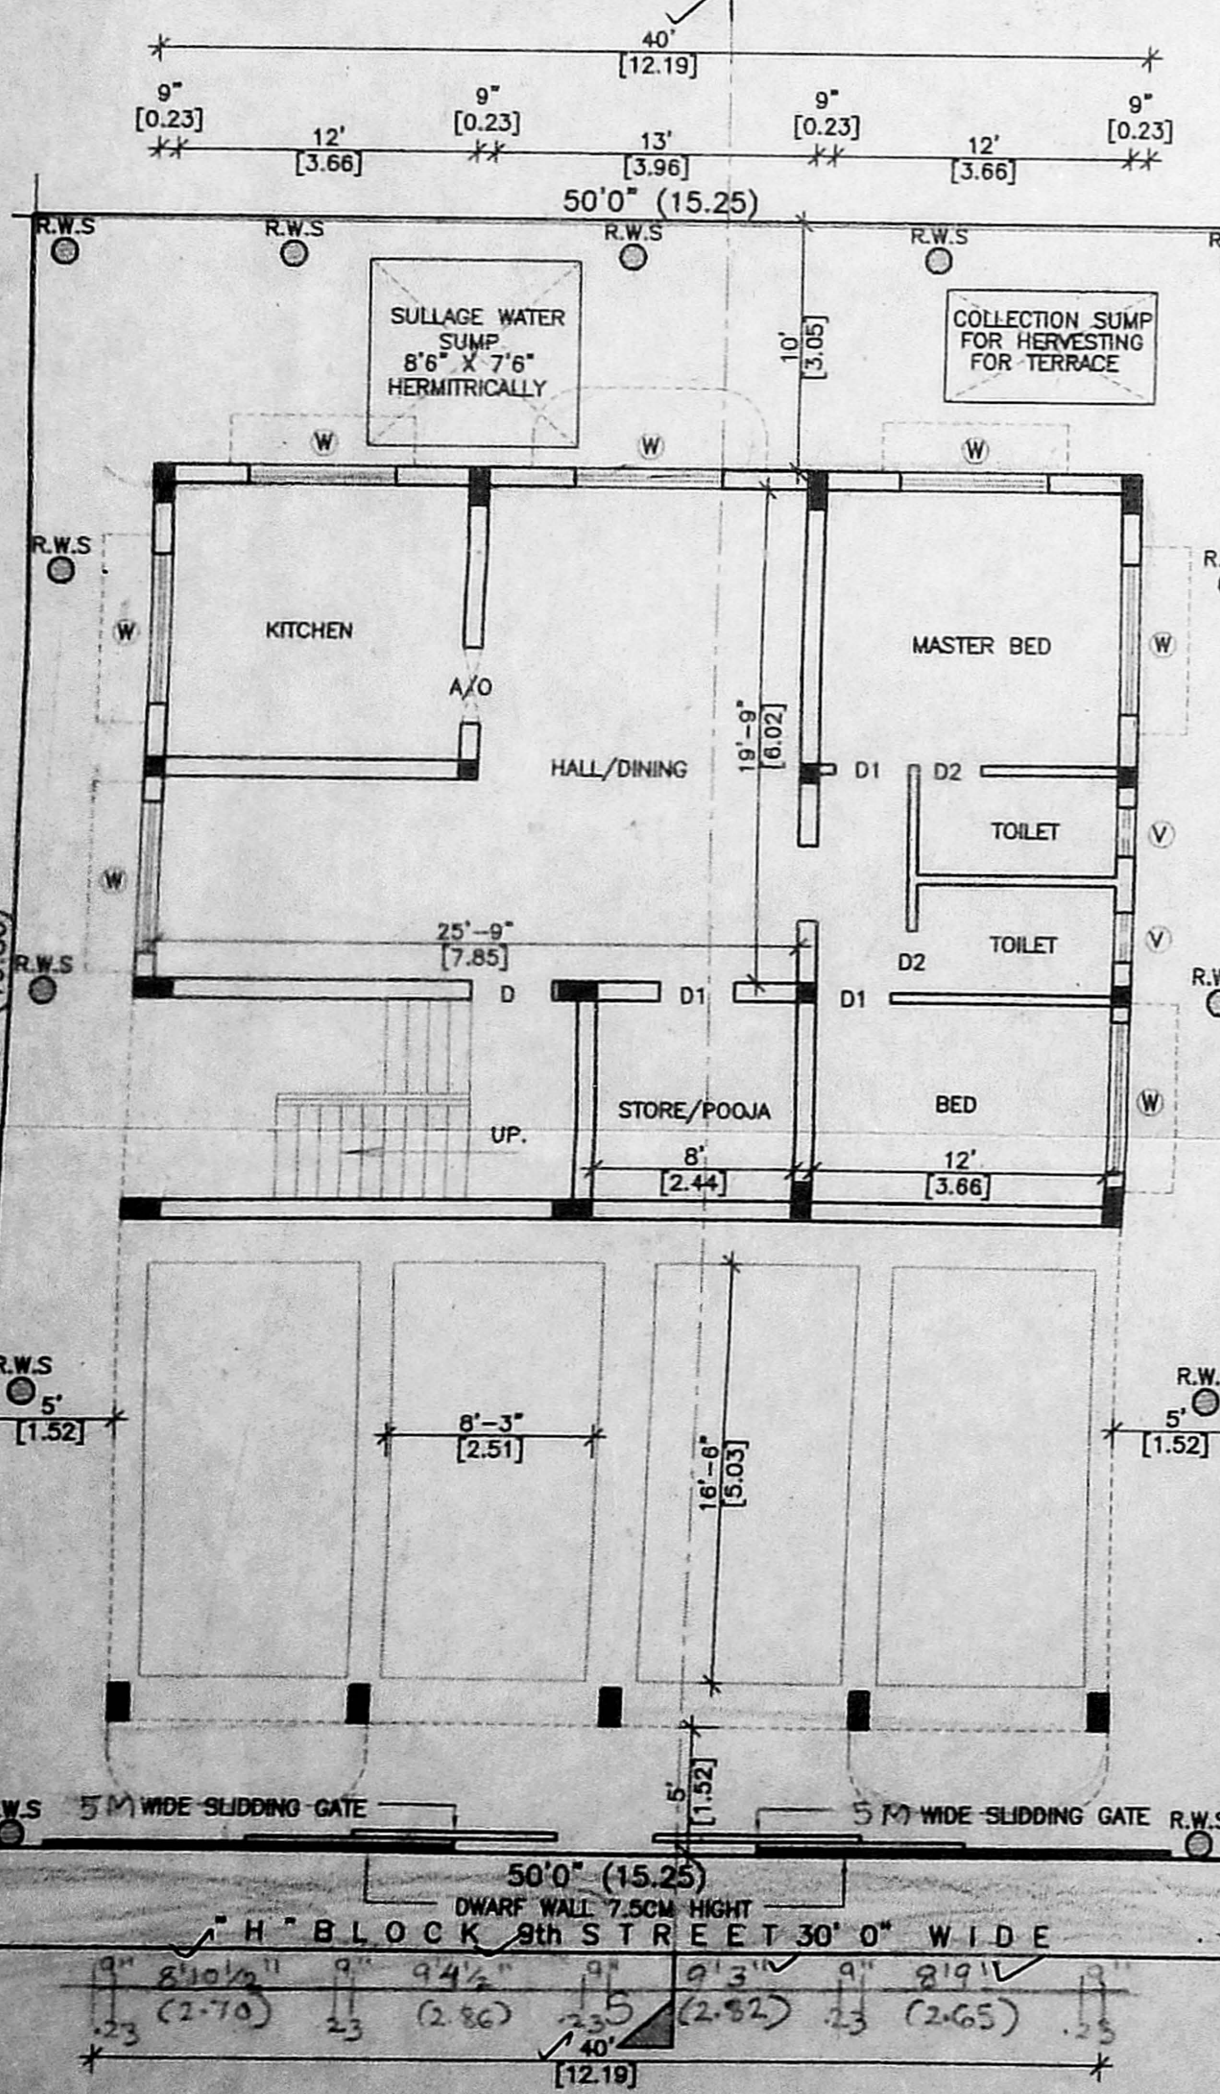


SITE/STILT PARKING & GROUND FLOOR PLAN

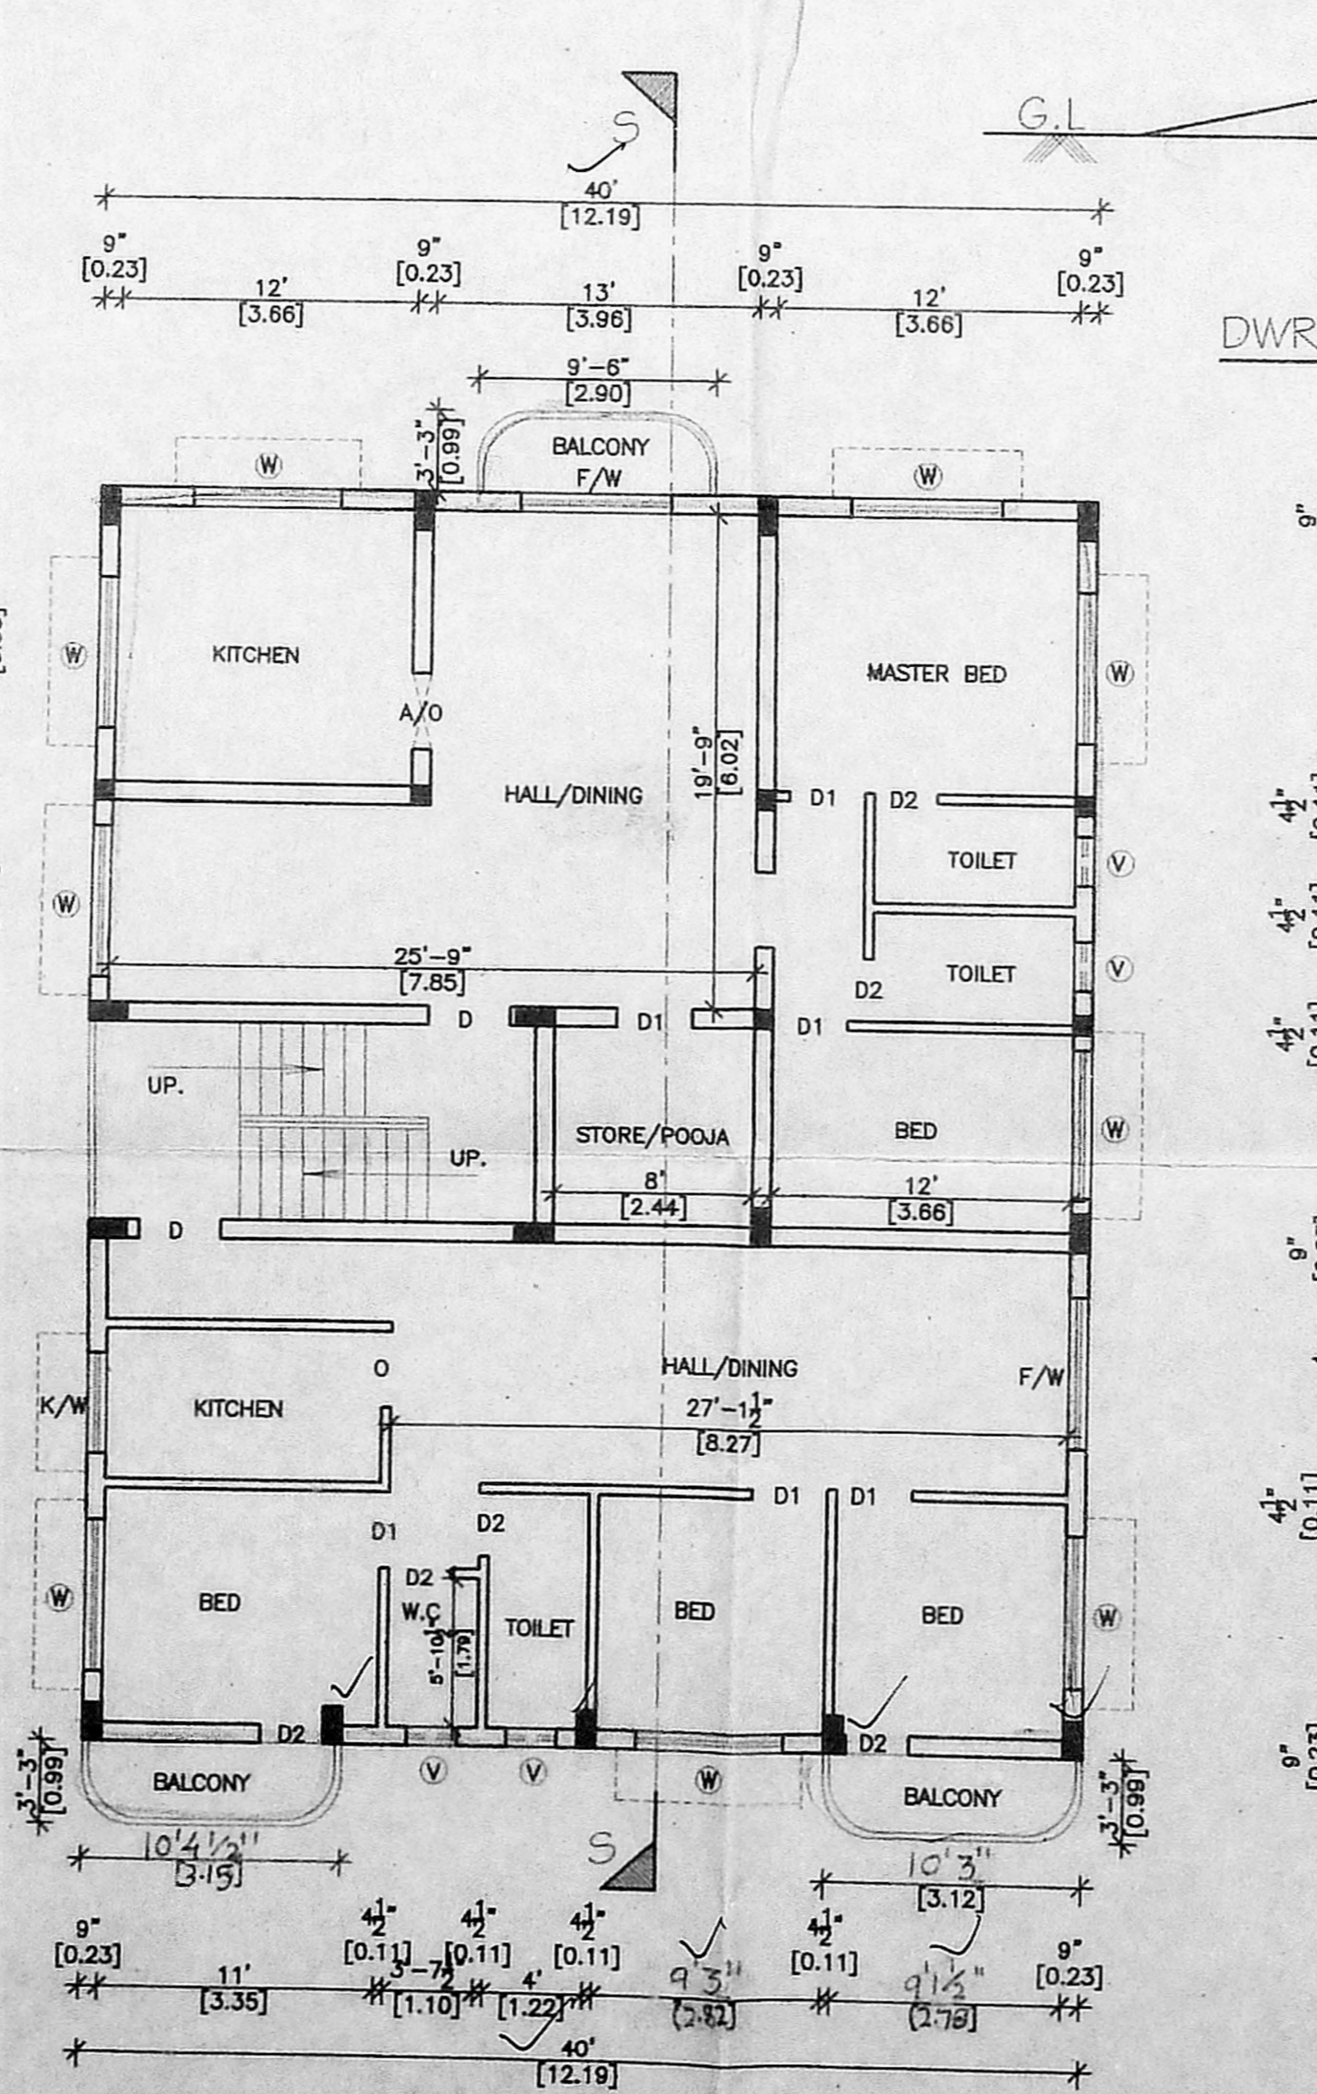

FIRST FLOOR PLAN

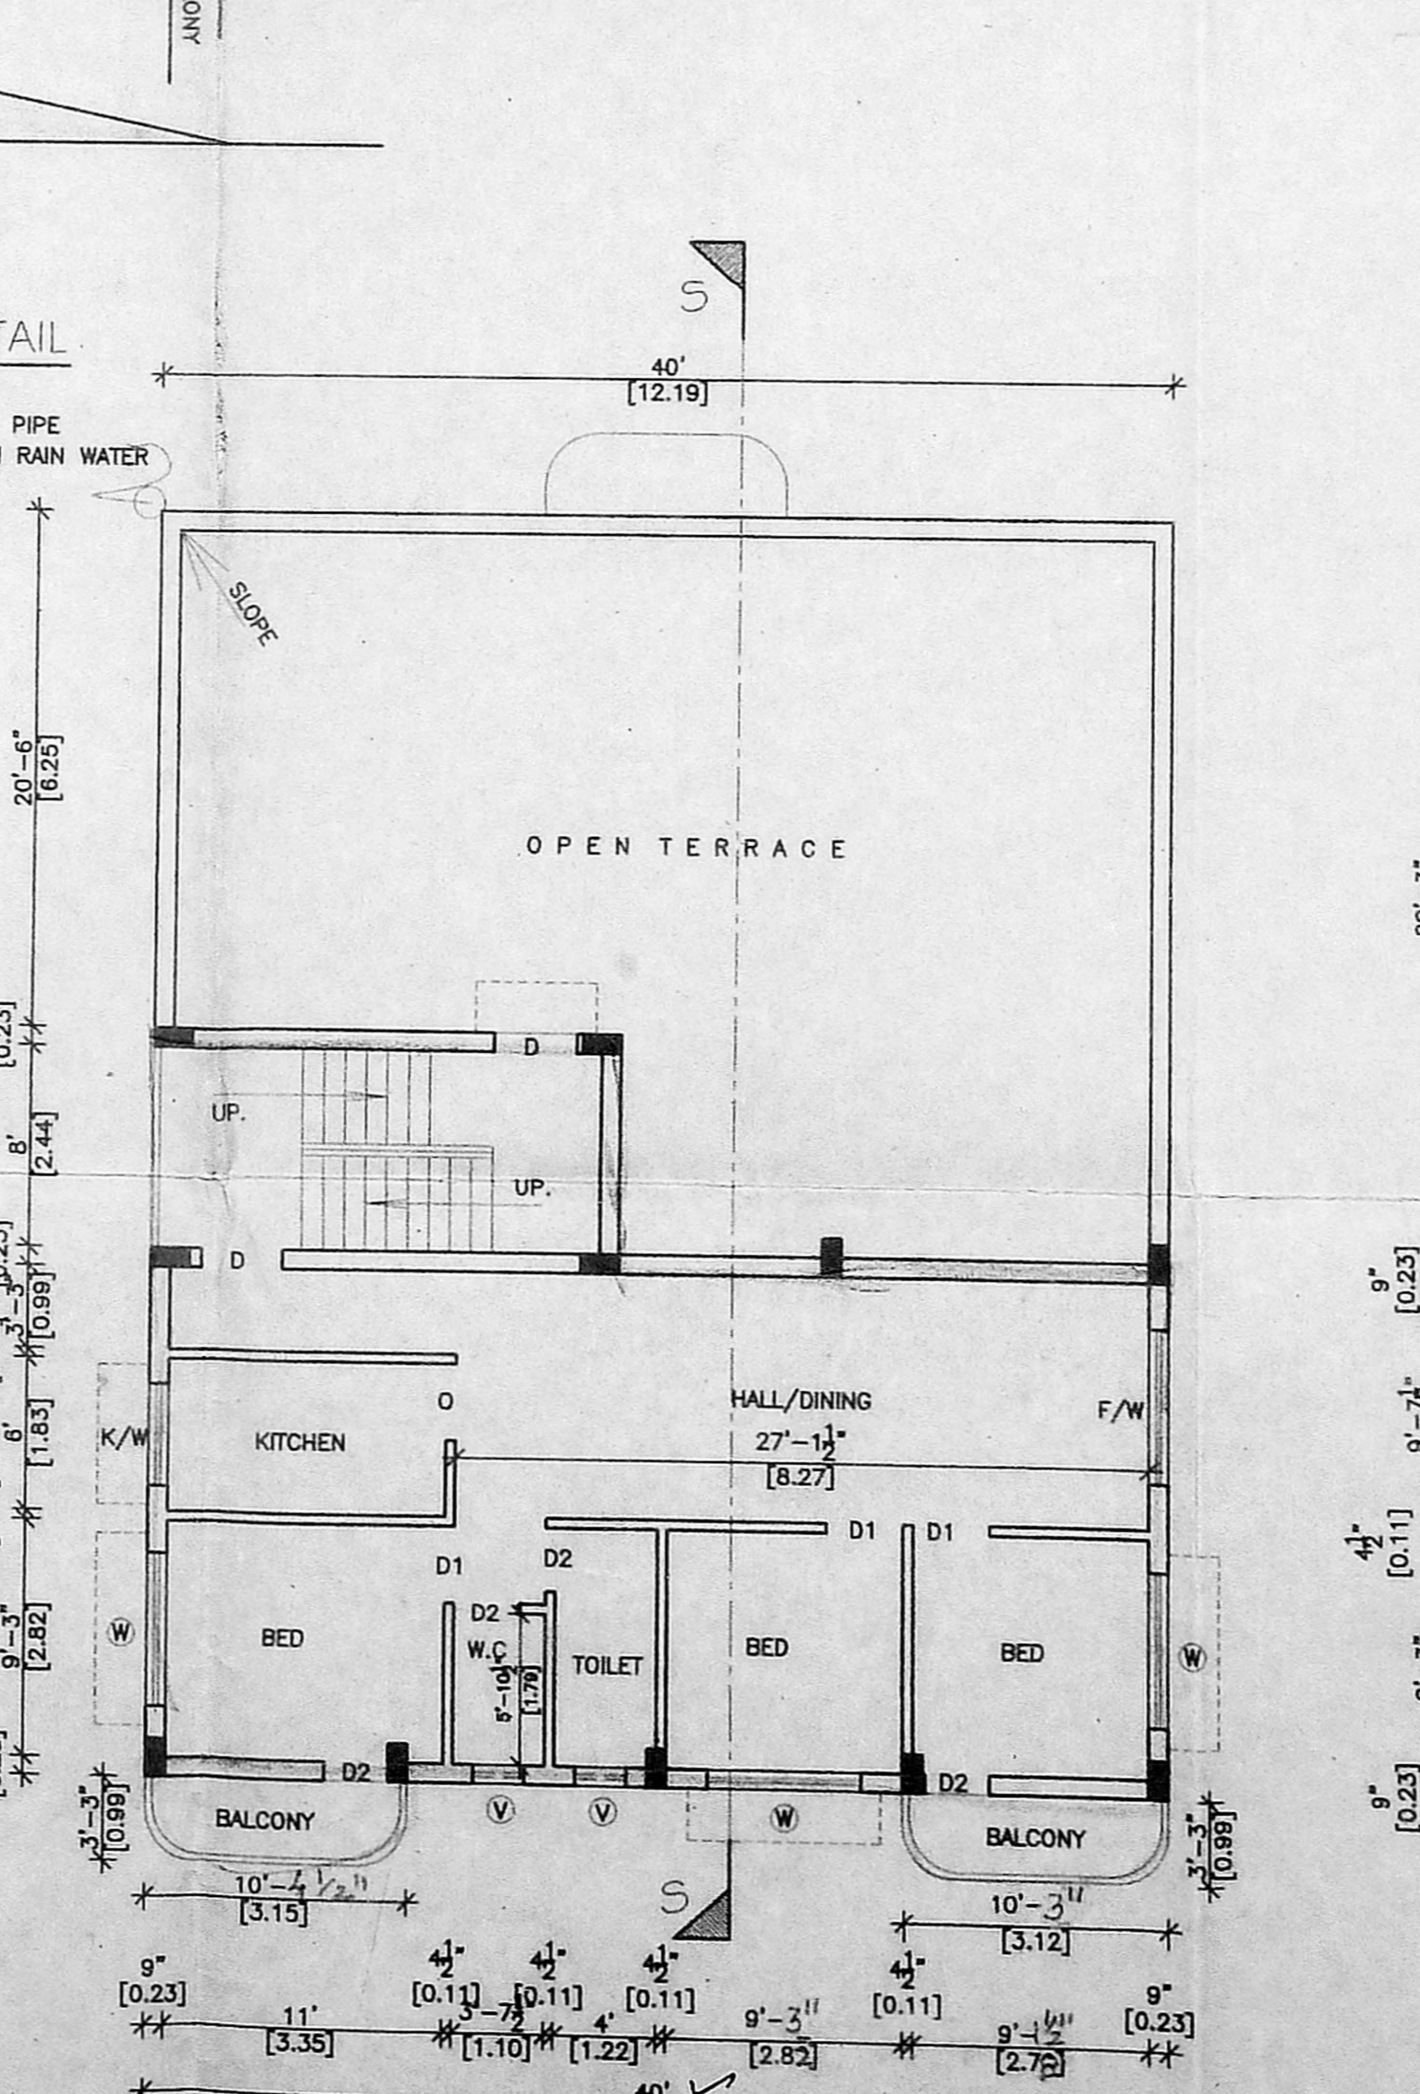

SECOND FLOOR PLAN (PART)

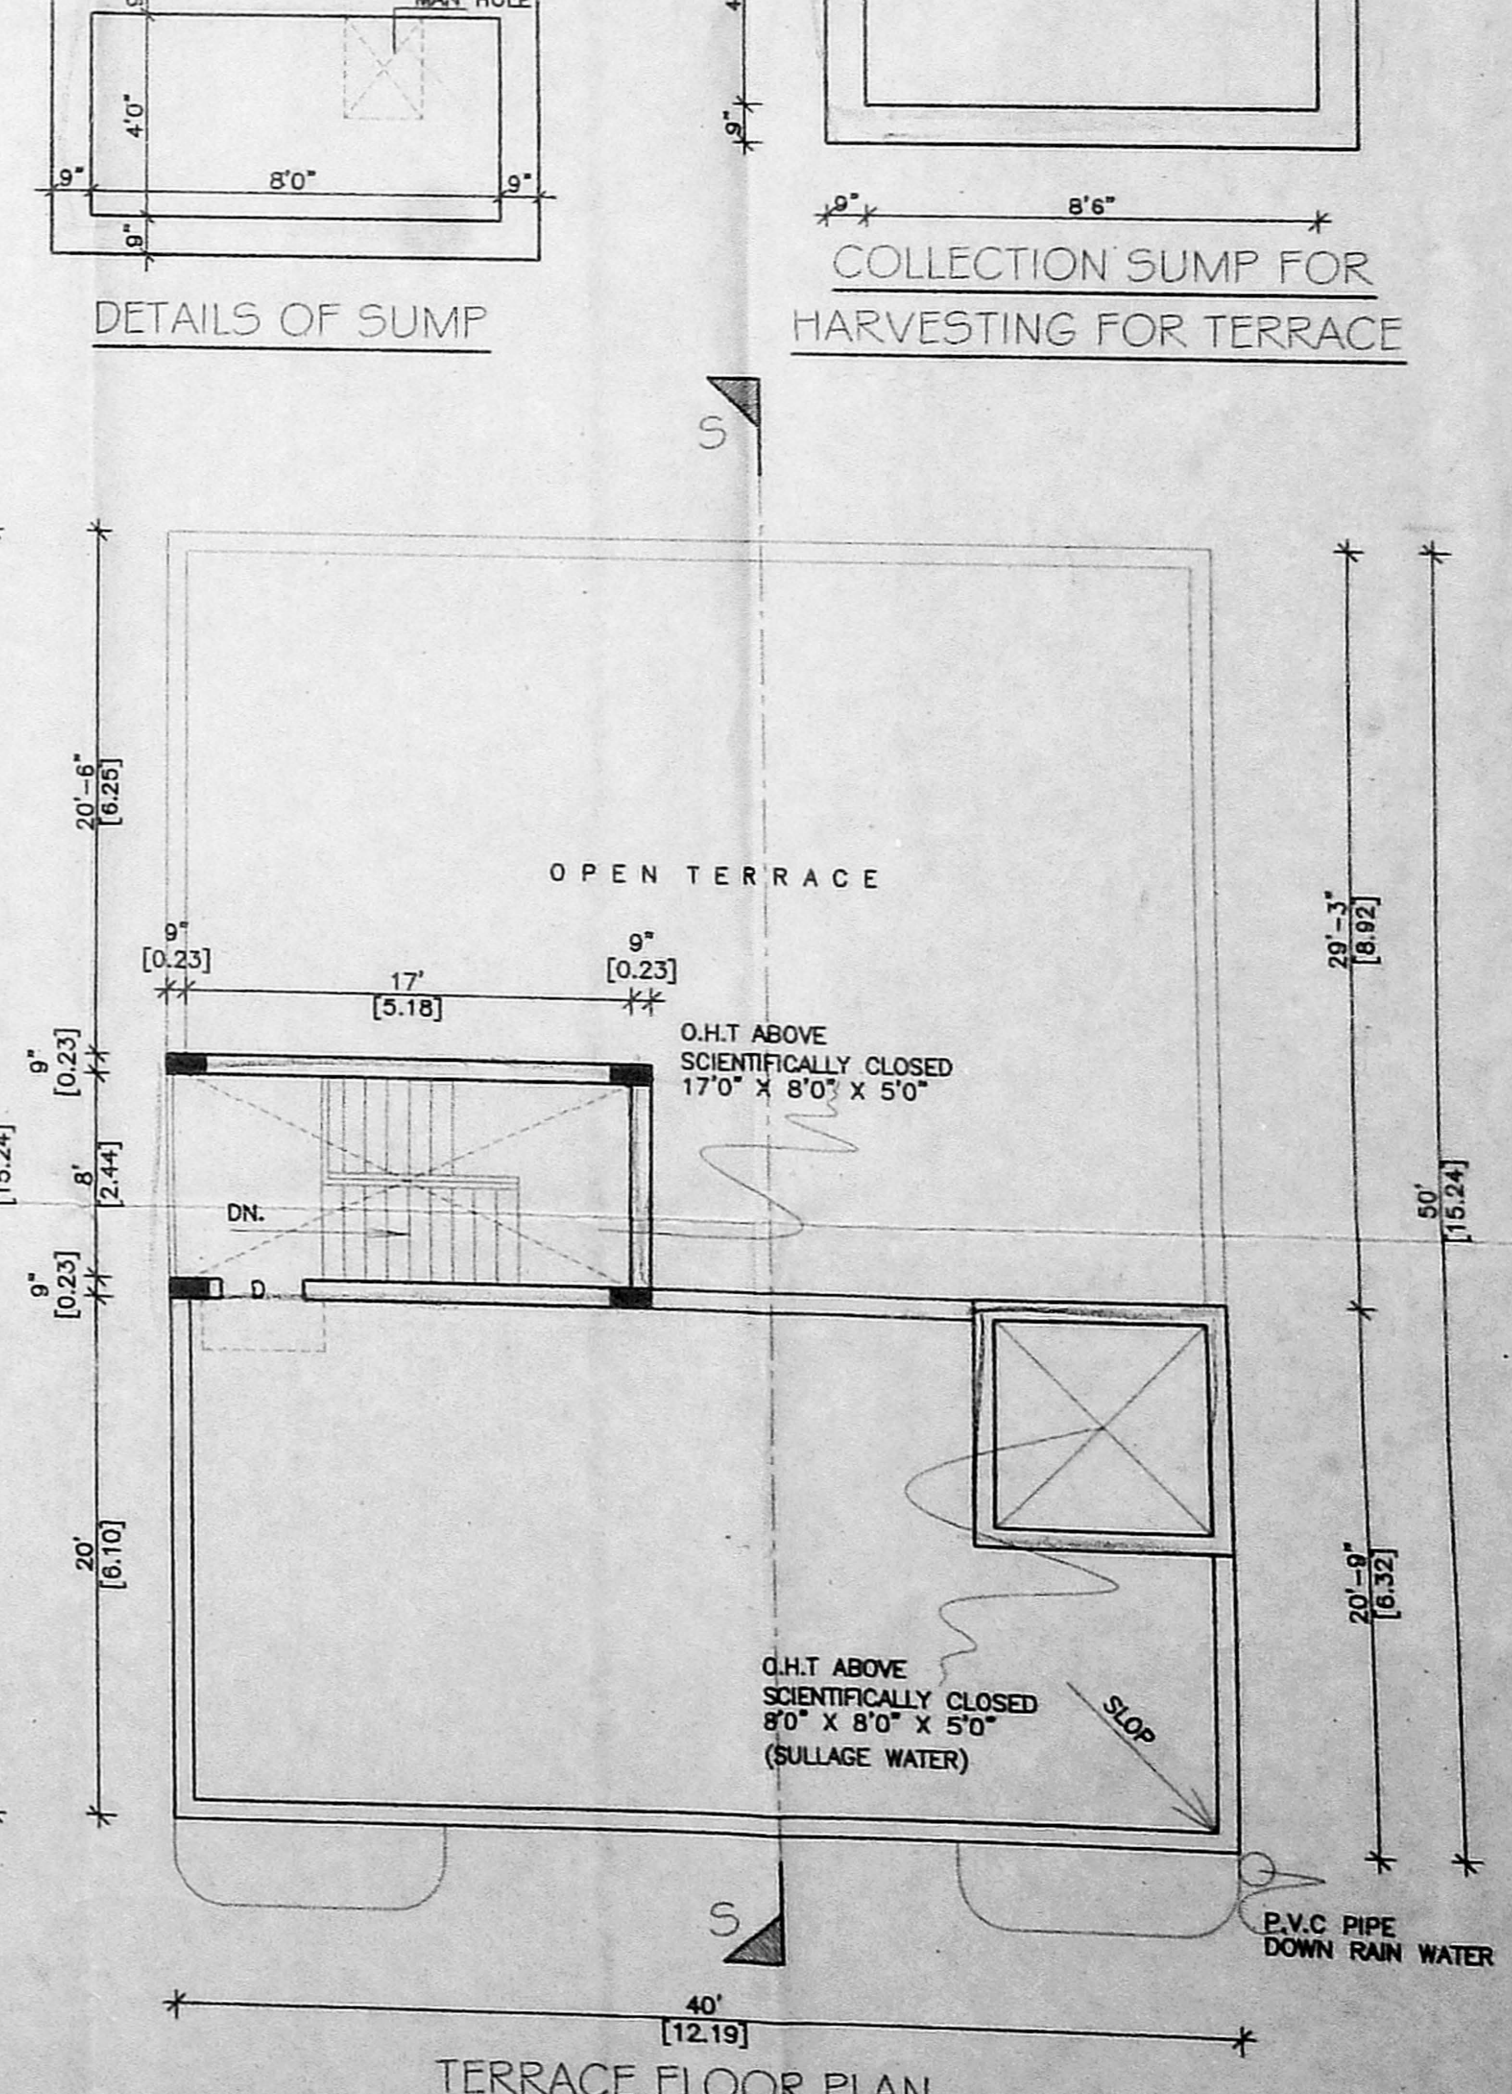

TERRACE FLOOR PLAN