



OFFICE COPY


APPROVED

SUBJECT TO THE CONDITIONS IN THIS OFFICE LETTER.


FOR MEMBER SECRETARY CHENNAI METROPOLITAN DEVELOPMENT AUTHORITY CHENNAI - 600 008.

ANNAI SATHYA NAGAR 5TH STREET


CMDA "A" CHANNEL
 C. No. A/38632/2003
 Scrutiny Plan P. A. I. [Signature]
 Revised Plan [Signature]
 A.P. [Signature] D.P. [Signature]

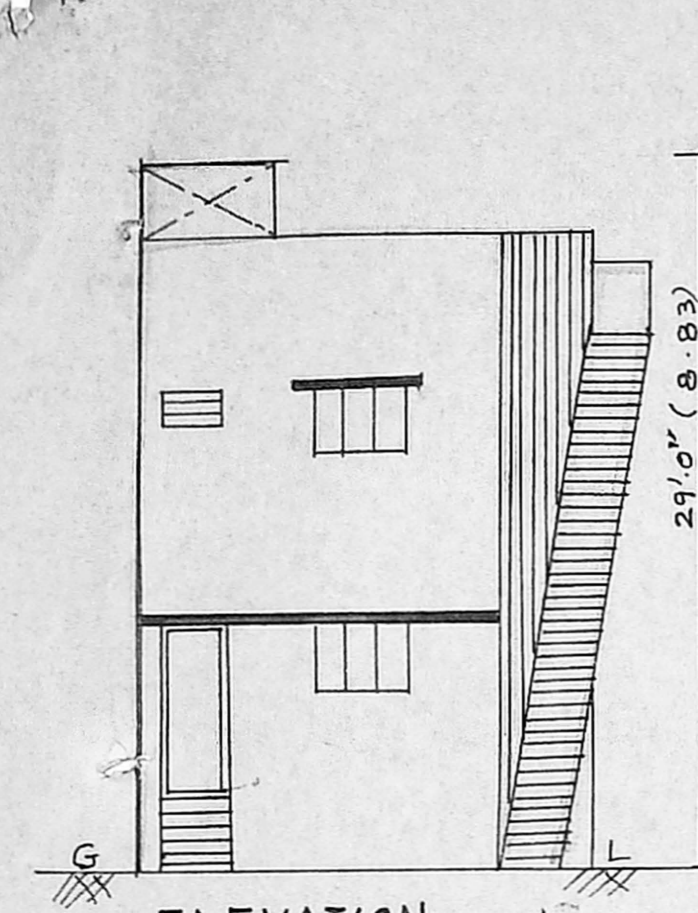


ELEVATION

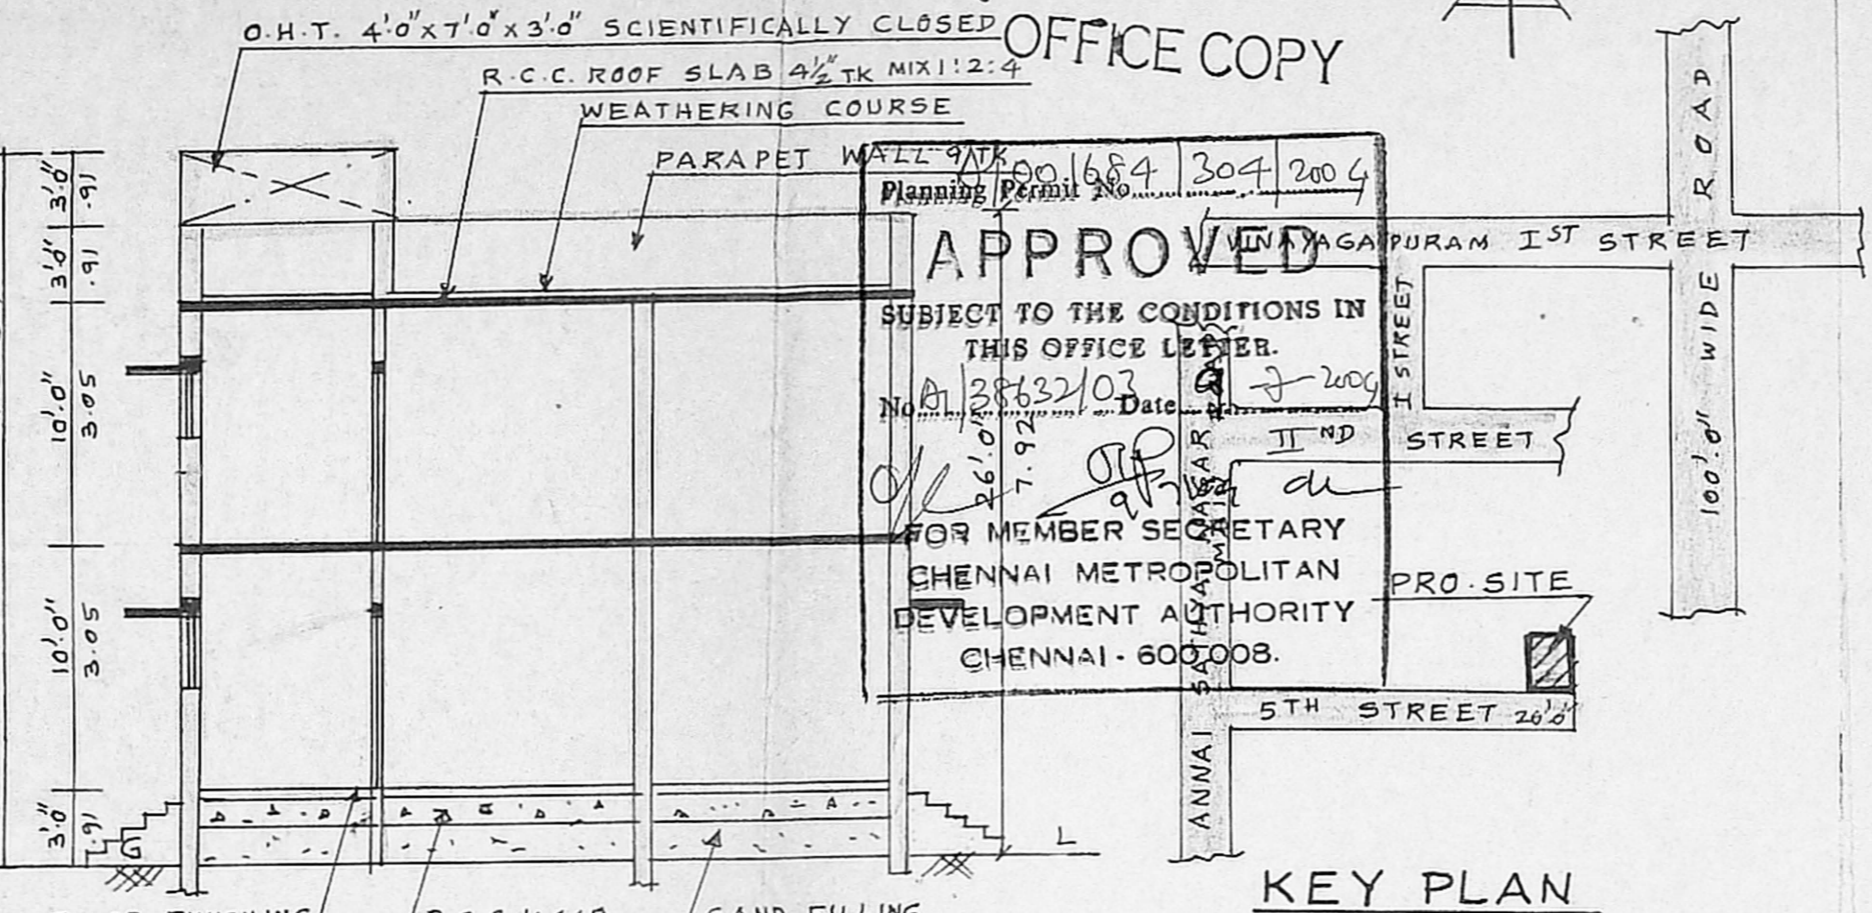


KEY PLAN NOT TO SCALE

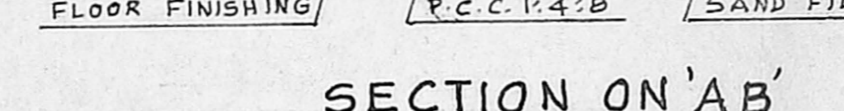


SECTION ON 'AB'

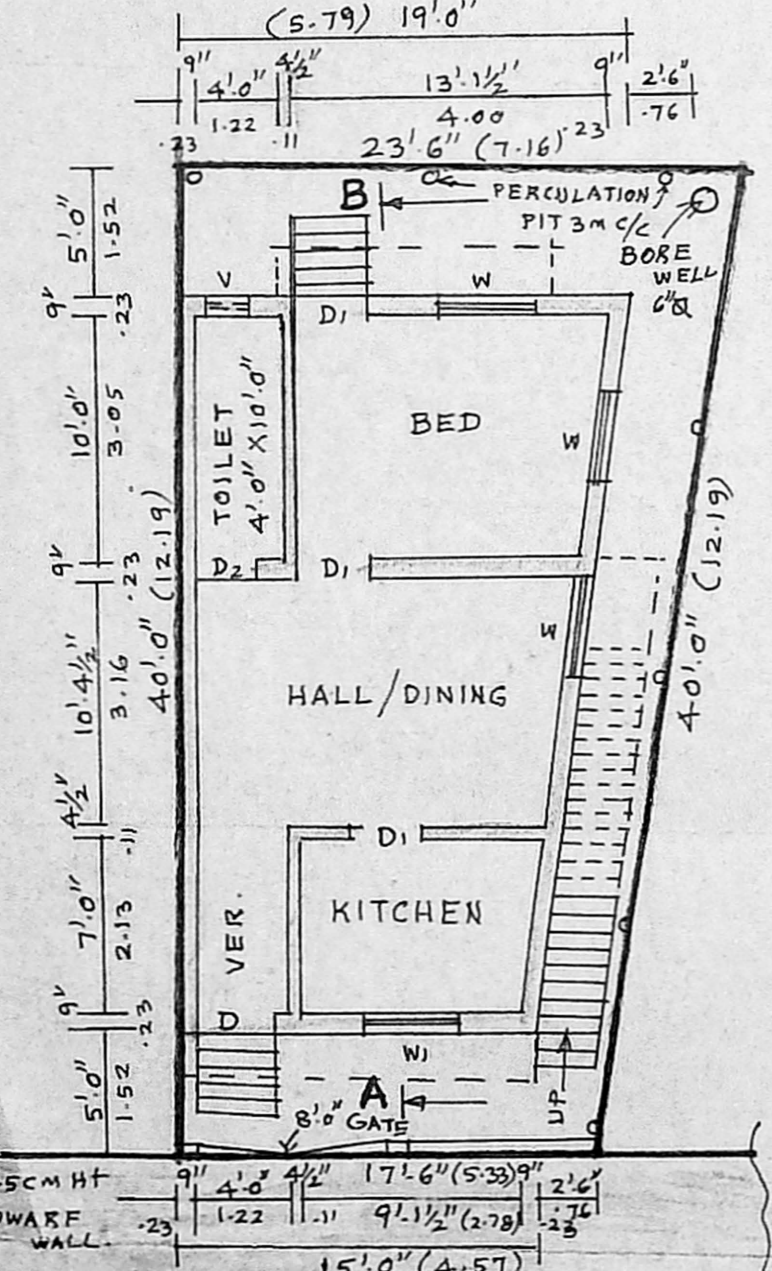


SITE CUM GROUND FLOOR PLAN

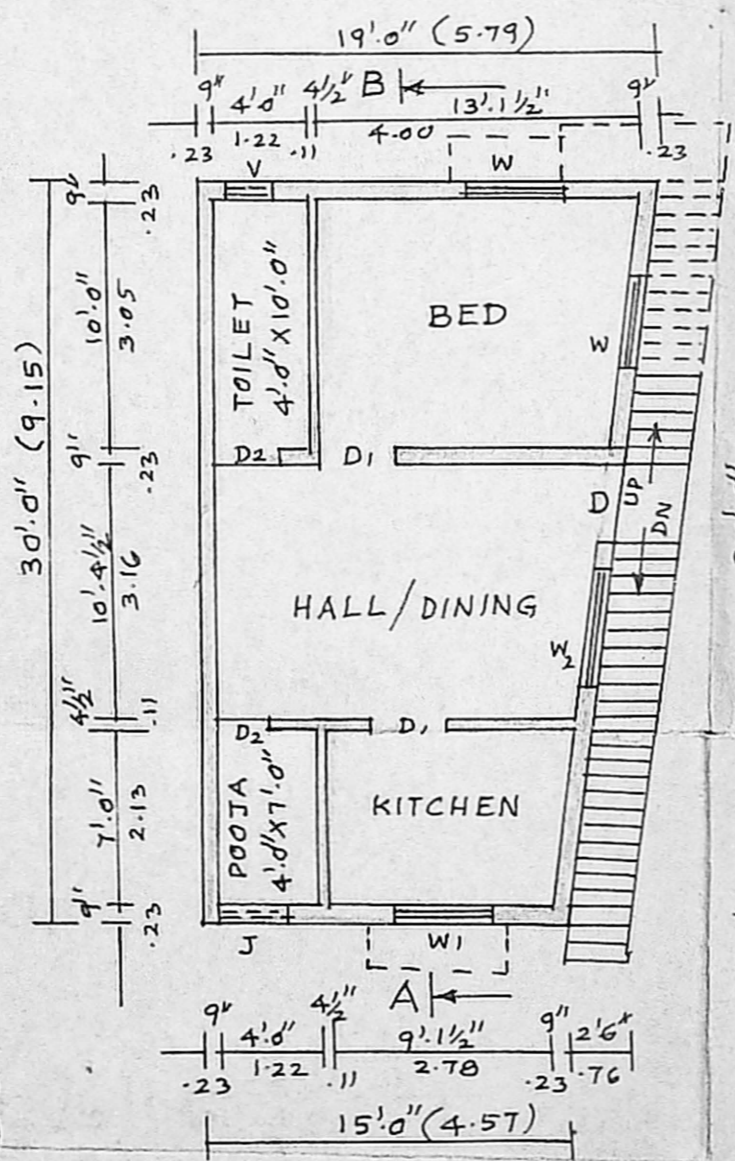


FIRST FLOOR PLAN

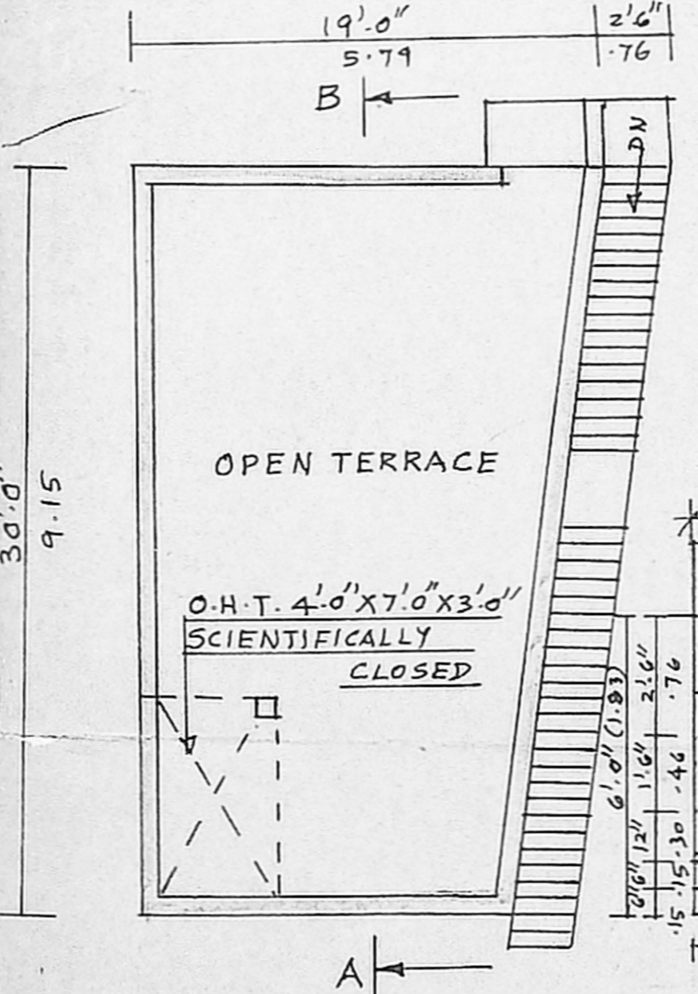

TERRACE FLOOR PLAN

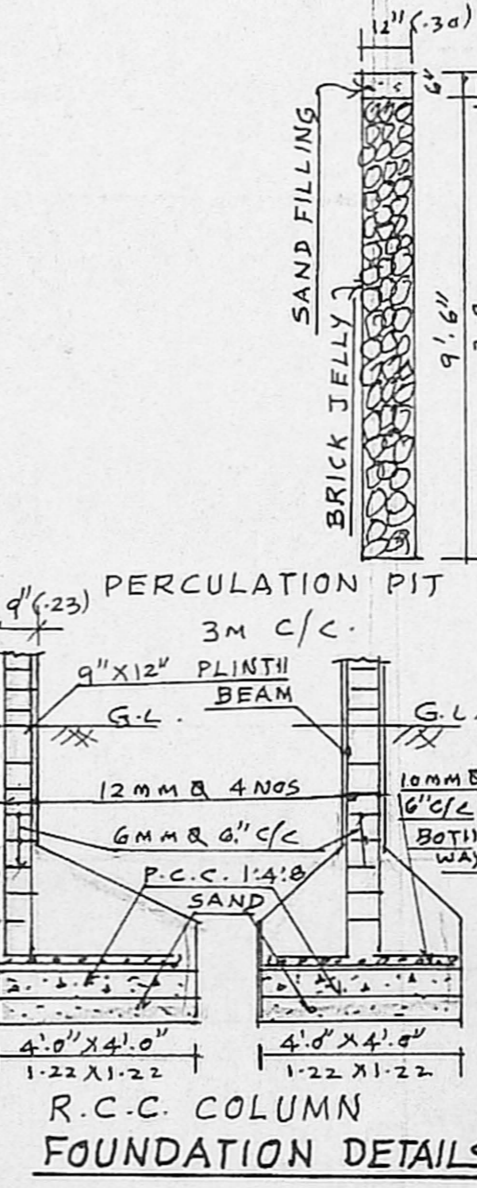

FOUNDATION DETAILS

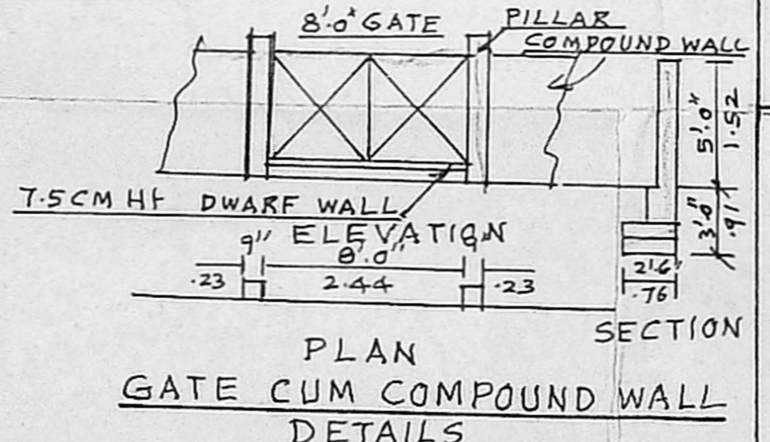

PLAN GATE CUM COMPOUND WALL DETAILS

PLAN SHOWING THE PROPOSED CONSTRUCTION OF RESIDENTIAL BUILDING AT PLOT No. 104, ANNAI SATHYA NAGAR, 5TH ST. ARUMBAKKAM, CHENNAI-6000106 T.S.No.1/81, BLOCK No.1 OF PULIYUR VILLAGE, ZONE - 5, DIVISION No.75
 SCALE :- 1" = 8'-0" (1:100)

JOINERY DETAILS

D	DOOR	3'-3" X 7'-0"	1.00 X 2.13
D1	DOOR	3'-0" X 7'-0"	0.91 X 2.13
D2	DOOR	2'-6" X 7'-0"	0.76 X 2.13
W	WINDOW	4'-0" X 4'-0"	1.22 X 1.22
W1	WINDOW	4'-0" X 2'-6"	1.22 X 0.76
Y	VENTILATOR	2'-0" X 1'-6"	0.61 X 0.46
J	R.C.C. JALLY	3'-0" X 1'-6"	0.91 X 0.46
W2	WINDOW	5'-0" X 4'-0"	1.52 X 1.22

AREA DETAILS

	SQ FEET	SQ.M
PLOT EXTENT	820.00	76.18
GROUND FLOOR	510.00	47.38
FIRST FLOOR	510.00	47.38
TOTAL	1020.00	94.76
COVERAGE = 62%		F.S.I = 1.24

COLOUR INDEX

PROPOSED	[Color swatch]
ROAD	[Color swatch]
SITE BOUNDRY	[Color swatch]

OWNER Sathya B

S. ATHIYAMAN, B.E.,
 Class-1, Licensed Surveyor - No. 192
 Corporation of Chennai
 5, Nathamuni Street, T. Nagar,
 Chennai - 17 Phone: 2815 6824
 Mobile: 31038440
 LICENSED SURVEYOR