



ELEVATION

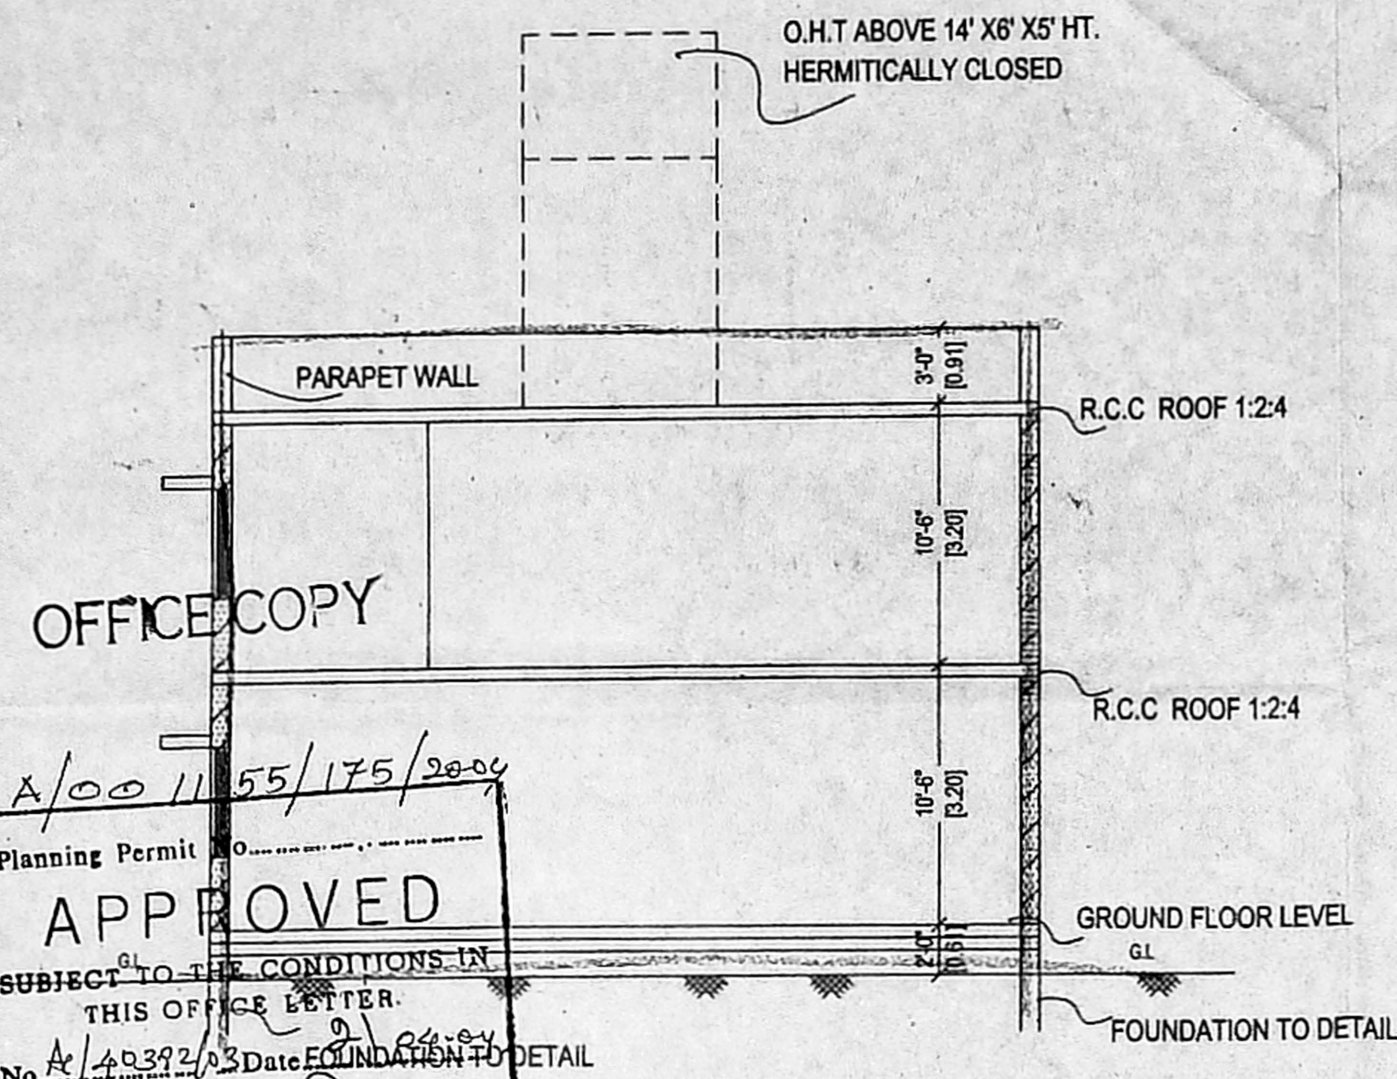


SECTION ON XX


Planning Permit No. A/00/11/55/175/2004
APPROVED
 SUBJECT TO THE CONDITIONS IN THIS OFFICE LETTER.
 No. A/1332/23 Date 02/06/2004
 FOR MEMBER SECRETARY
 CHENNAI METROPOLITAN
 DEVELOPMENT AUTHORITY
 CHENNAI - 600 008.

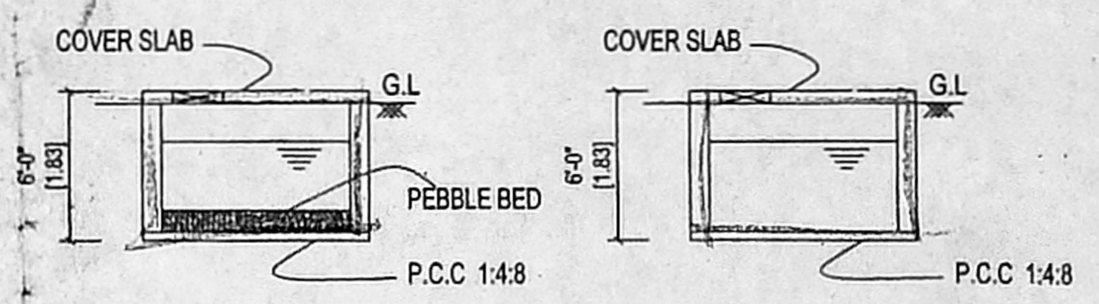


Rain water harvesting sump Storage sump for sullage water to flush toilet only

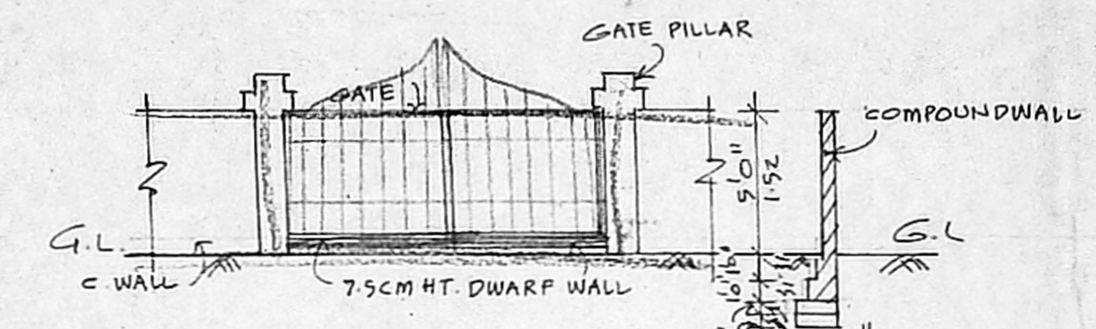


COMPOUND WALL DETAILS

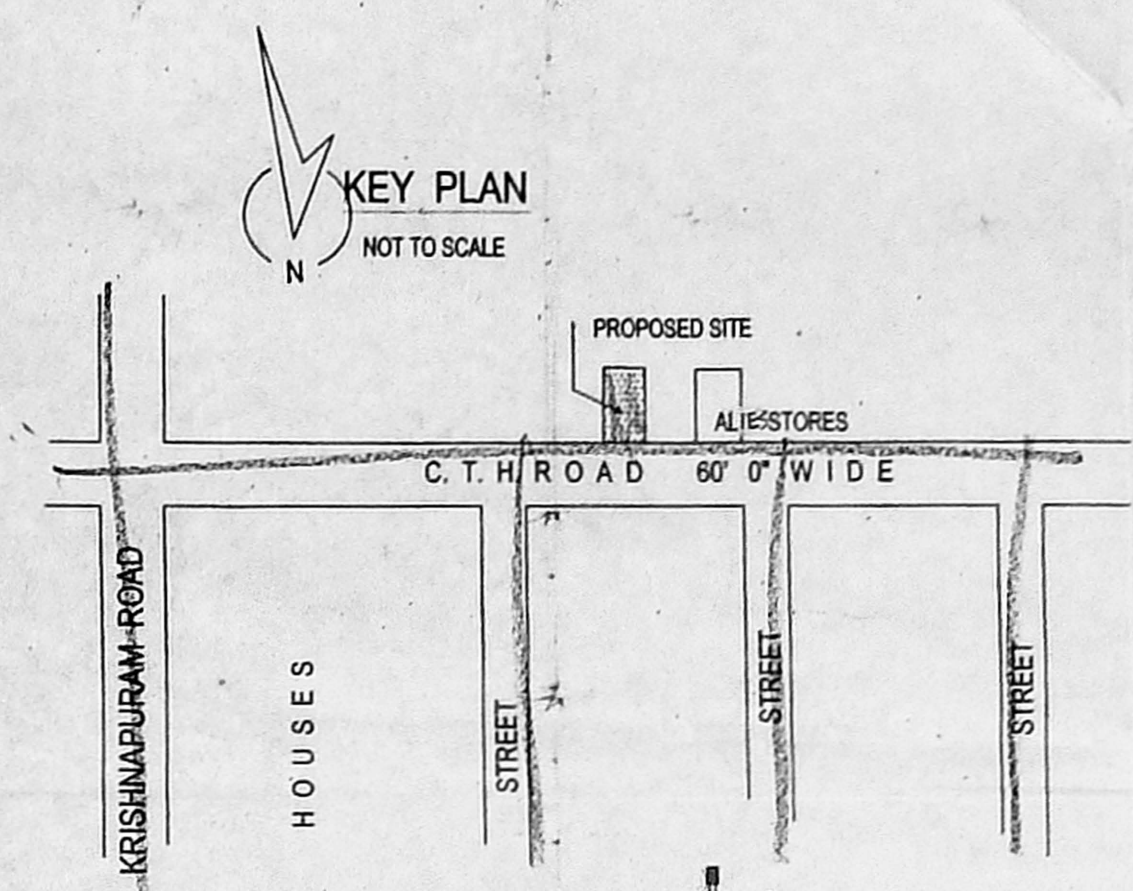


KEY PLAN
NOT TO SCALE

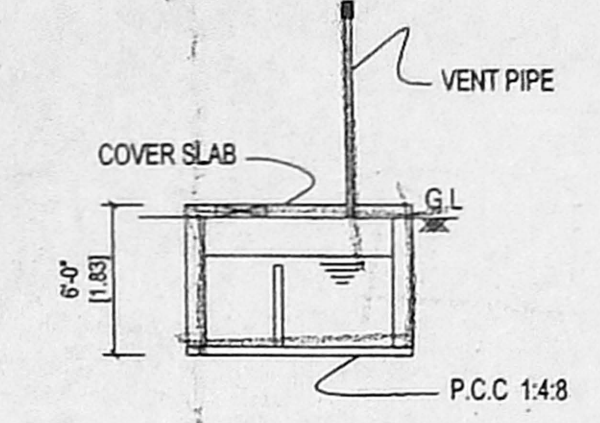


SEPTIC TANK DETAIL

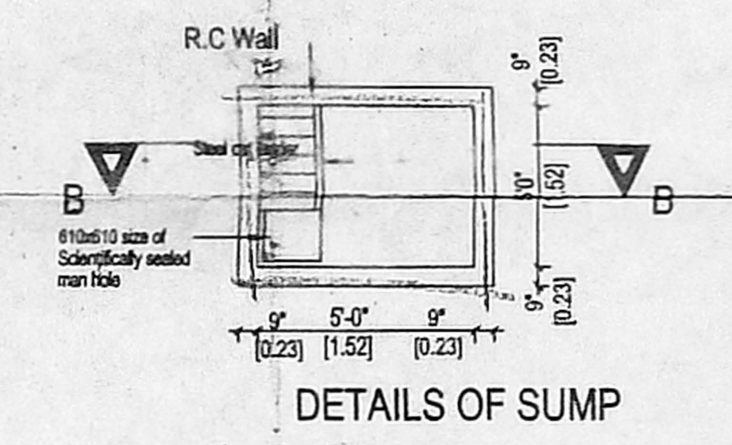


DETAILS OF SUMP

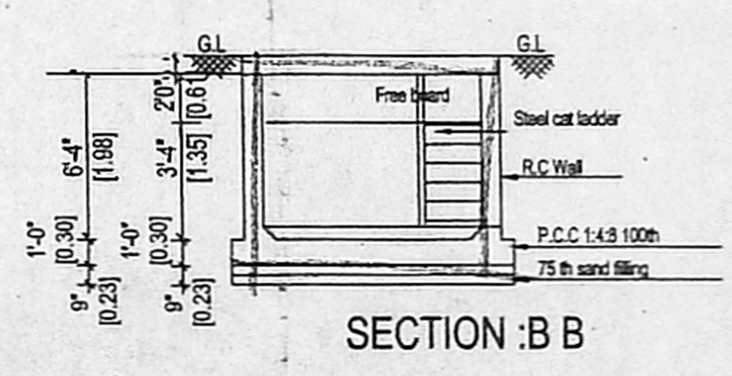

SECTION : B B

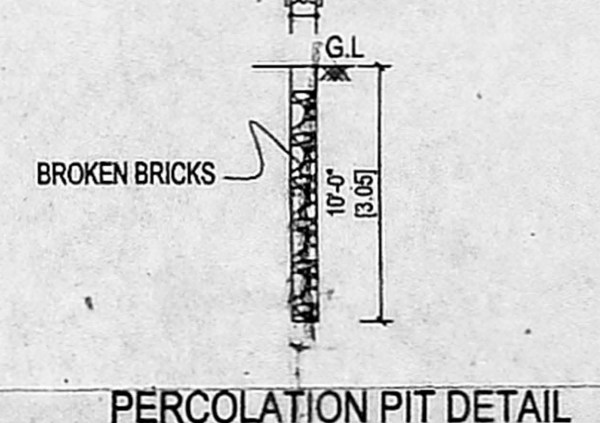

PERCOLATION PIT DETAIL

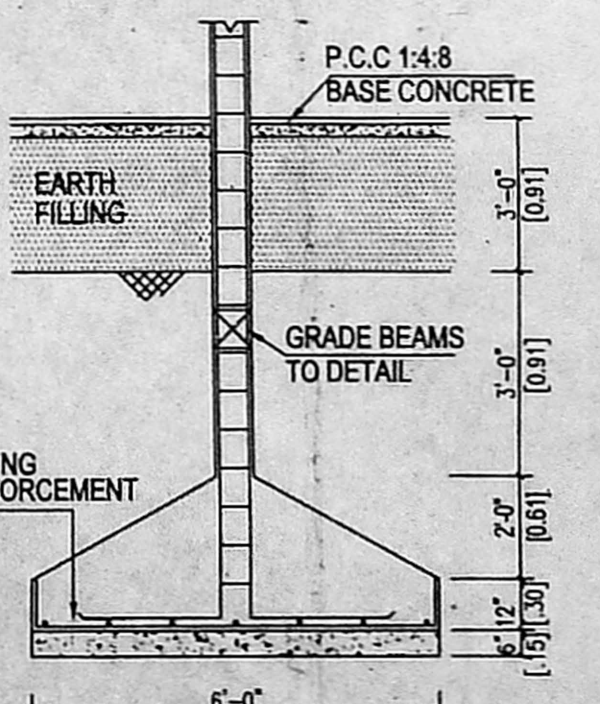

DETAILS OF COLUMN FOOTING

SCHEDULE OF JOINERY

MD- MAIN DOOR	CHINA A CHANNEL	33'x70"	0.99x2.10
D1-DOOR	C. No. A/1332/23	33'x70"	0.99x2.10
D2-DOOR	Scrutiny Plan	26'x70"	0.76x2.10
W1-WINDOW	P. A. I.	6'0"x4'8"	1.82x1.37
W2-WINDOW	P. A. I.	16'0"x4'8"	4.57x1.37
KW-WINDOW	P. A. I.	4'8"x3'6"	1.37x1.04
V-VENTILATOR	A.P.	2'0"x2'0"	0.61x0.61
R/S-ROLLING SHUTTER		8'0"x8'0"	2.40x2.40

SPECIFICATION

- SAND FILLING IN FOUNDATION TRENCH
- P.C.C 1:4:8 IN FOUNDATION TRENCH
- BRICK WORK IN C.M 1:4
- PLASTERING IN C.M 1:3
- R.C.C WORKS IN 1:2:4 RATIO
- MOOSAIC FLOORING
- STANDARD WEATHERING COURSE

AREA STATEMENT

	SQ.FT	SQ.M
TOTAL PLOT AREA	2592.0	240.89
AREA COVERED UNDER F.S.I		
GROUND FLOOR,	1221.0	113.47
FIRST FLOOR	1292.5	120.12
TOTAL AREA	2513.5	233.59
COVERAGE	50%	
F.S.I	0.97	

COLOUR INDEX

PROPOSED	
ROAD	
BOUNDARY	

REFERENCE

SCALE : 1"=8'0"

PLAN SHOWING THE PROPOSED COMMERCIAL BUILDING AT DOOR NO. C.T.H. ROAD, S NO.251/6A3, OF THIRUNINRAVUR VILLAGE, THIRUNINRAVUR TOWN PANCHAYAT, THIRUNINRAVUR TALUK, TIRUVALLUR DISTRICT.


B. Edwin
B. Obwani
B. Anandprakash

OWNER'S SIGNATURE


hmm

LICENSED SURVEYOR


M. ELVAM, B.E. AMIE, C.Eng (I) A.I.V.
 Consulting Civil Engineer Chartered Engineer
 Approved Valuer & Licensed Surveyor,
 Class I Reg No. 600/2003-2004
 Door No. 11/17, Thiruvalluvar Salai,
 Mogappair East, Chennai-600 050.
 Ph. 26562050, Cell- 98412 82050
 FOR CHANNEL FILE NOT APPLICABLE

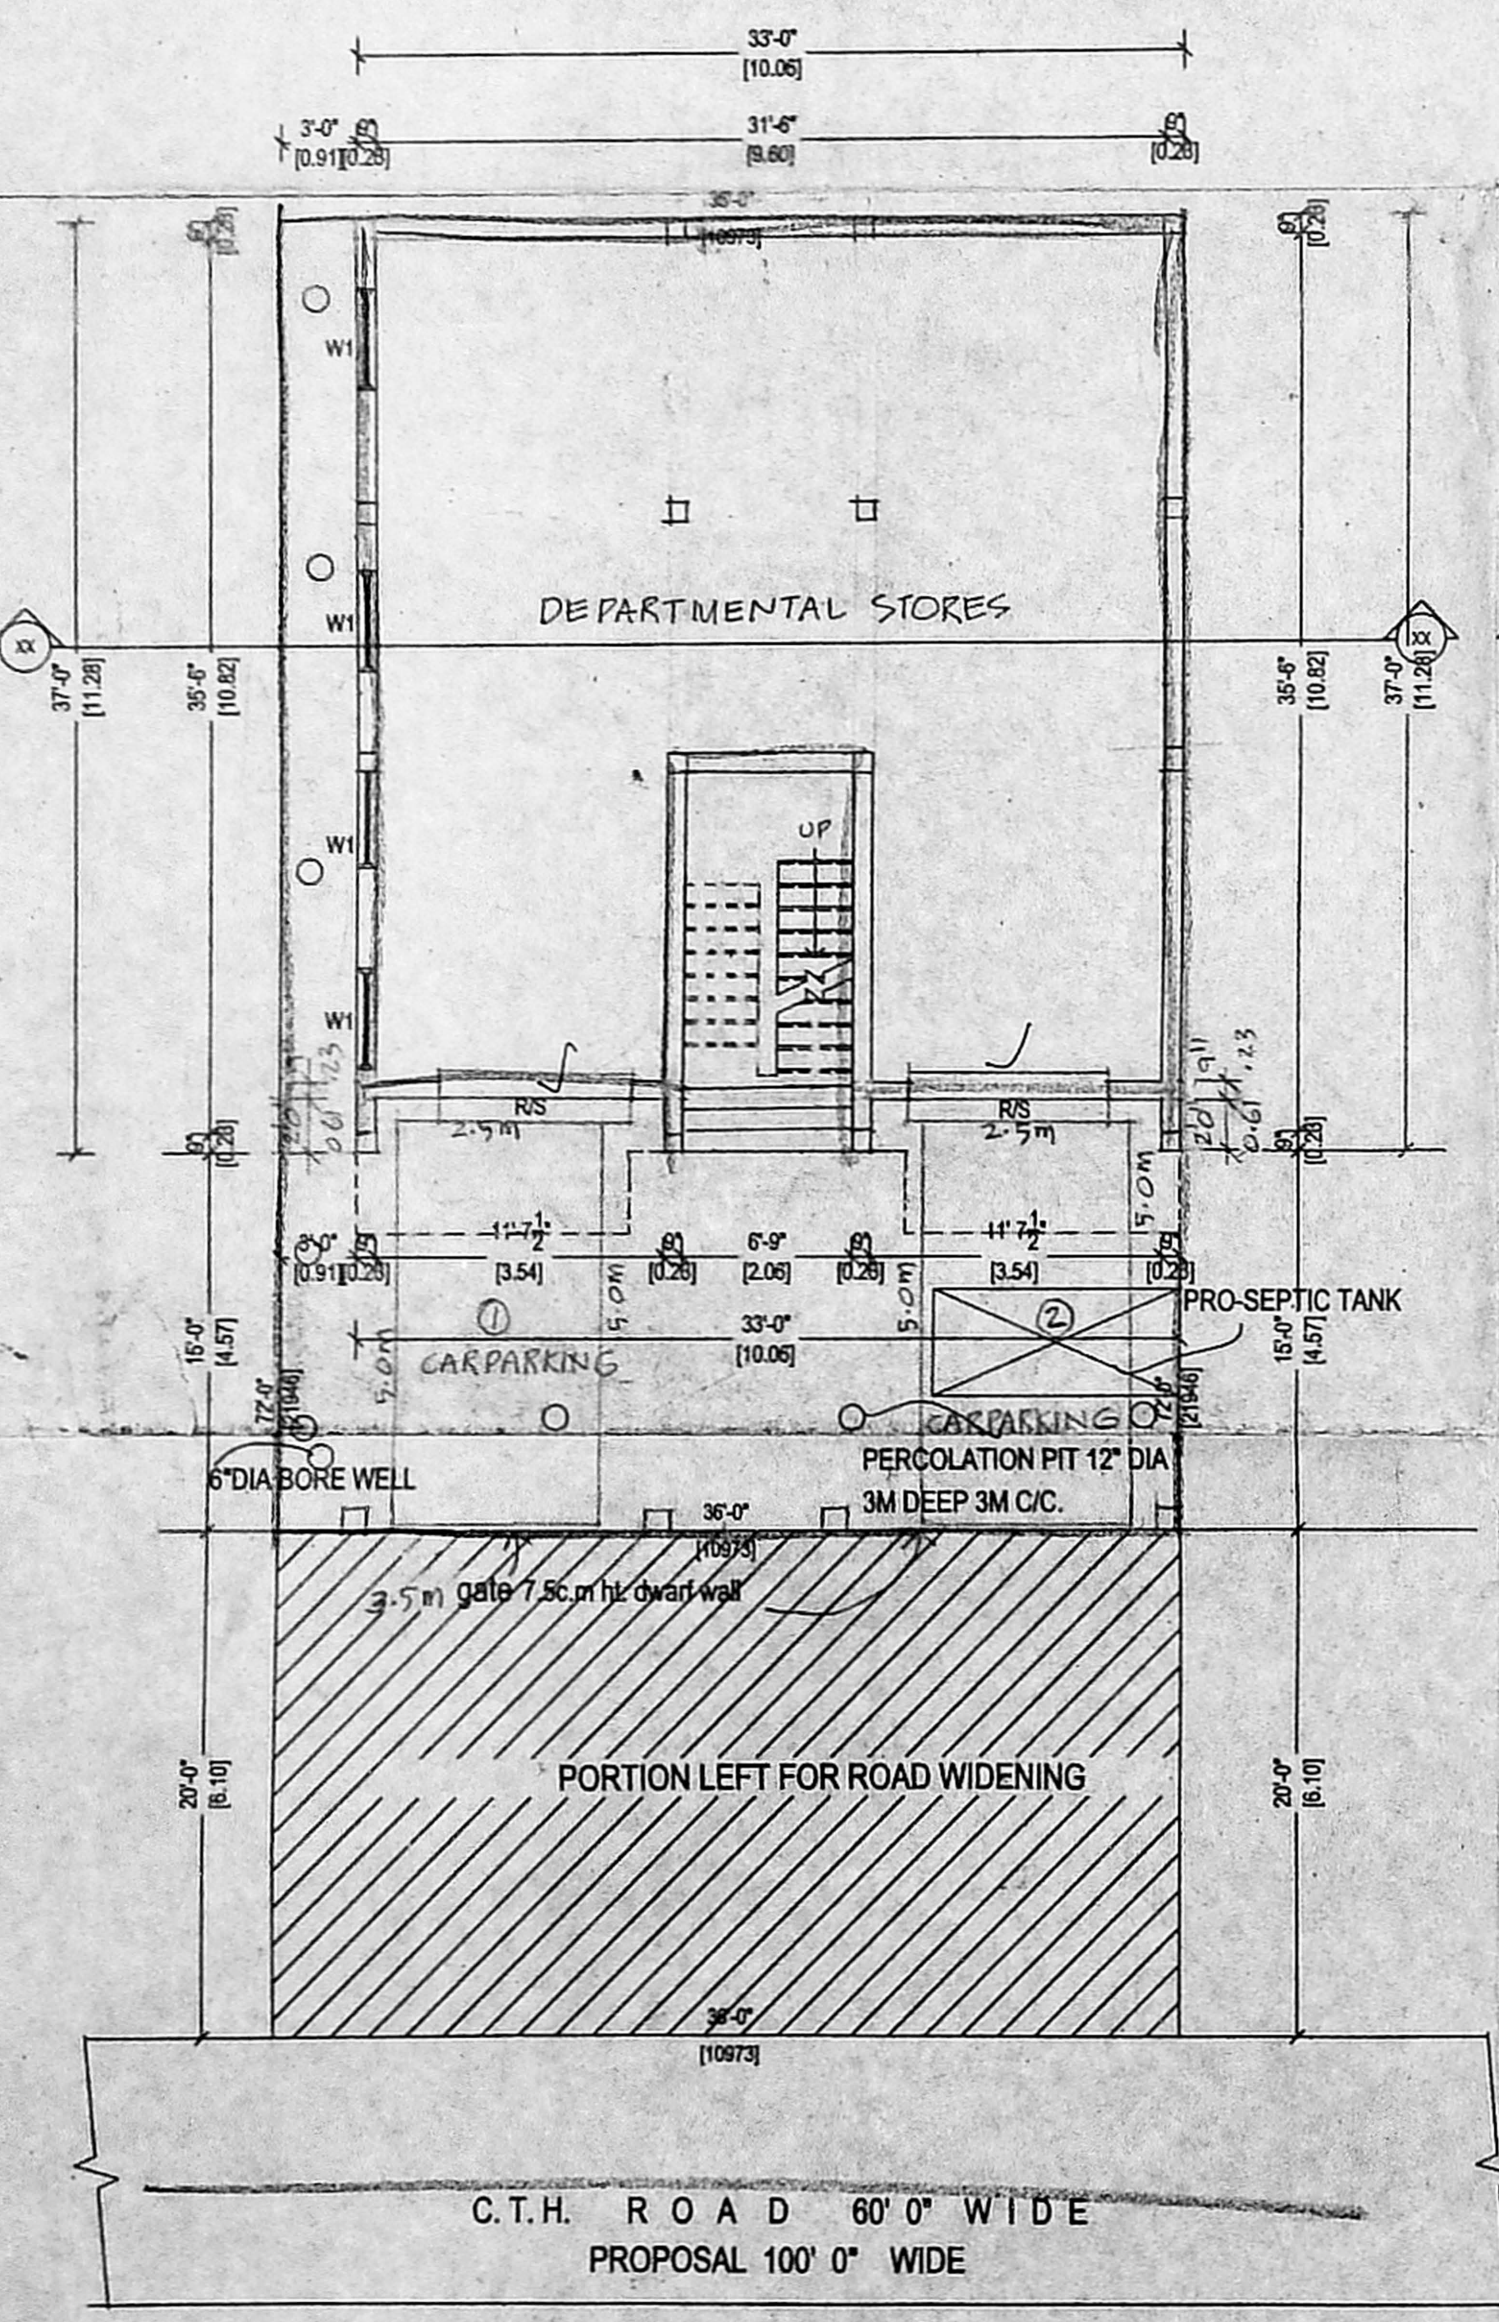

SITE PLAN CUM GROUND FLOOR PLAN

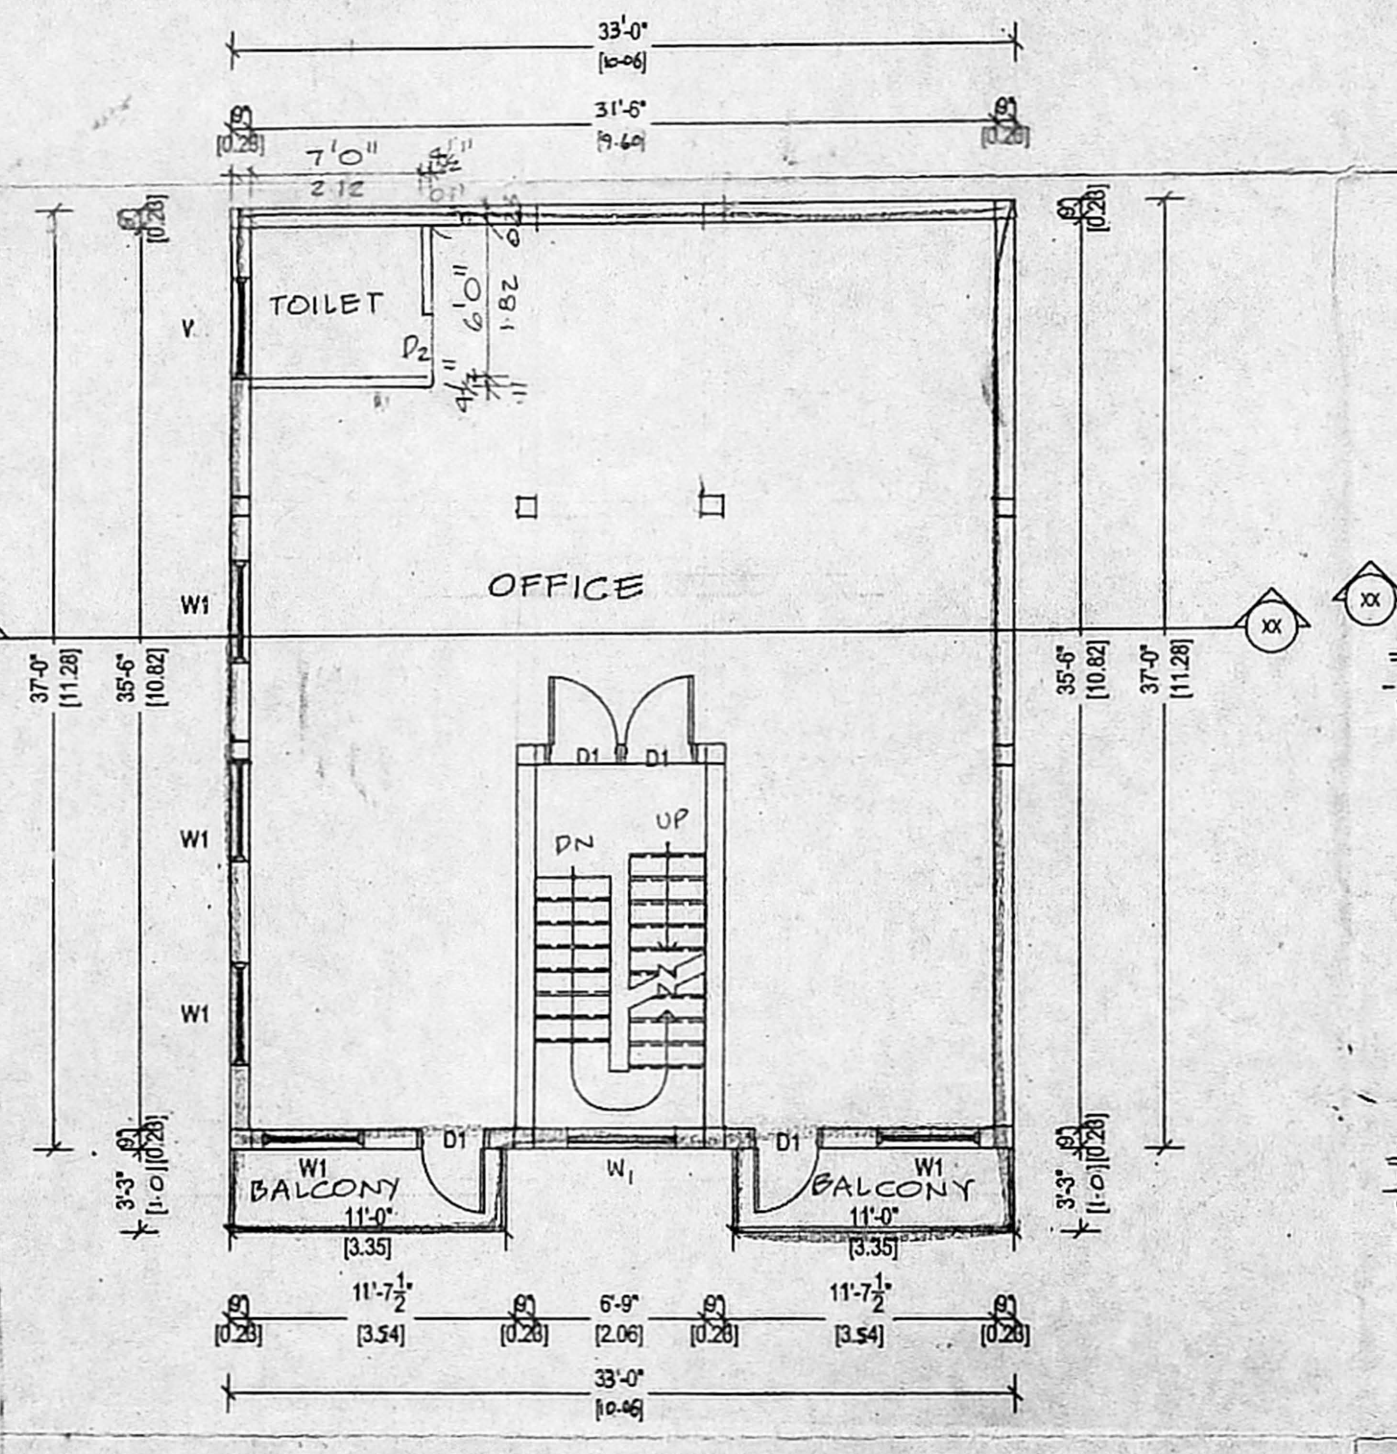

FIRST FLOOR PLAN

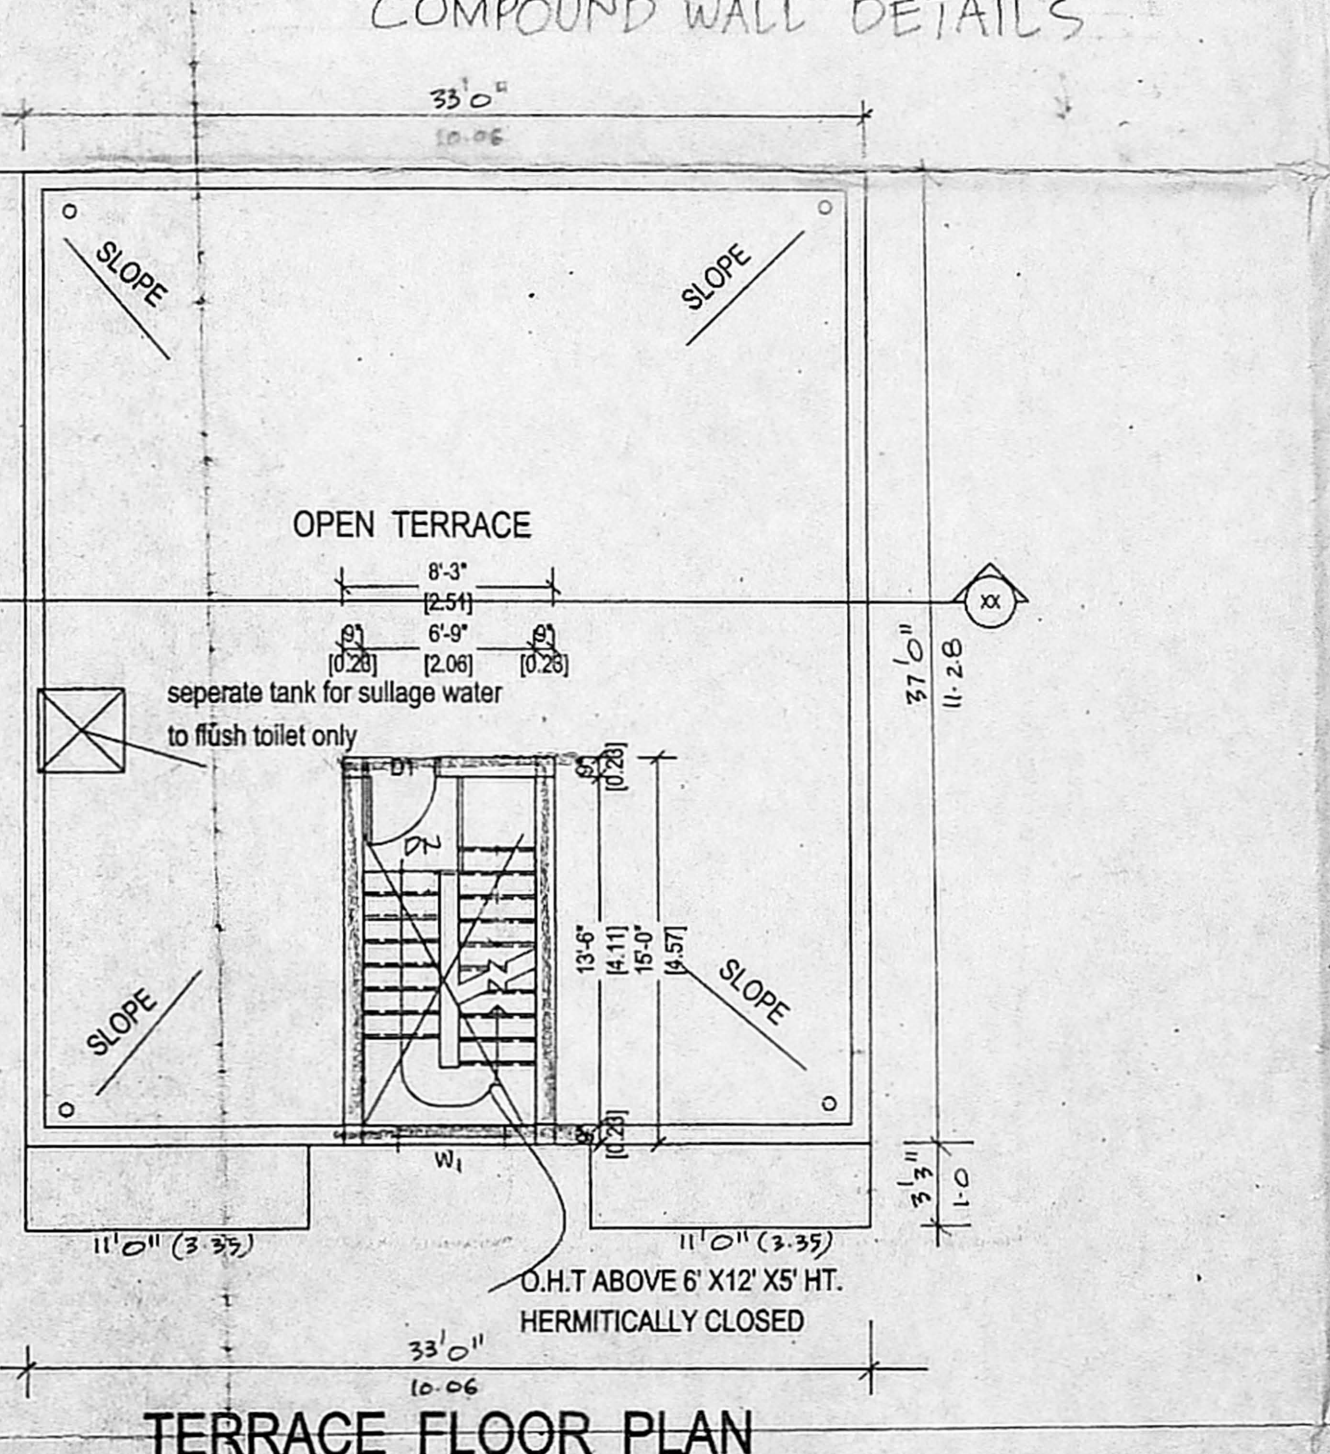

TERRACE FLOOR PLAN