



OFFICE COPY


APPROVED
 SUBJECT TO THE CONDITIONS IN THIS OFFICE LETTER.
 FOR MEMBER SECRETARY
 CHENNAI METROPOLITAN
 DEVELOPMENT AUTHORITY
 CHENNAI - 600 008.

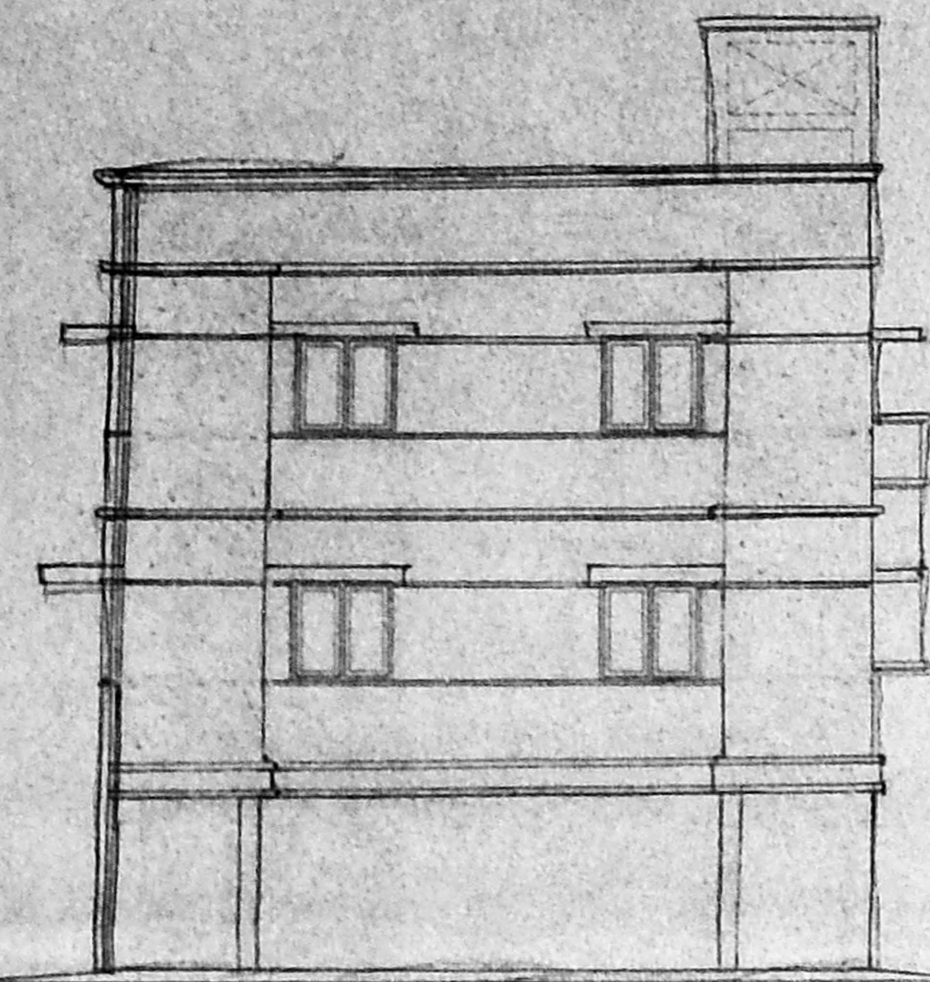


ELEVATION

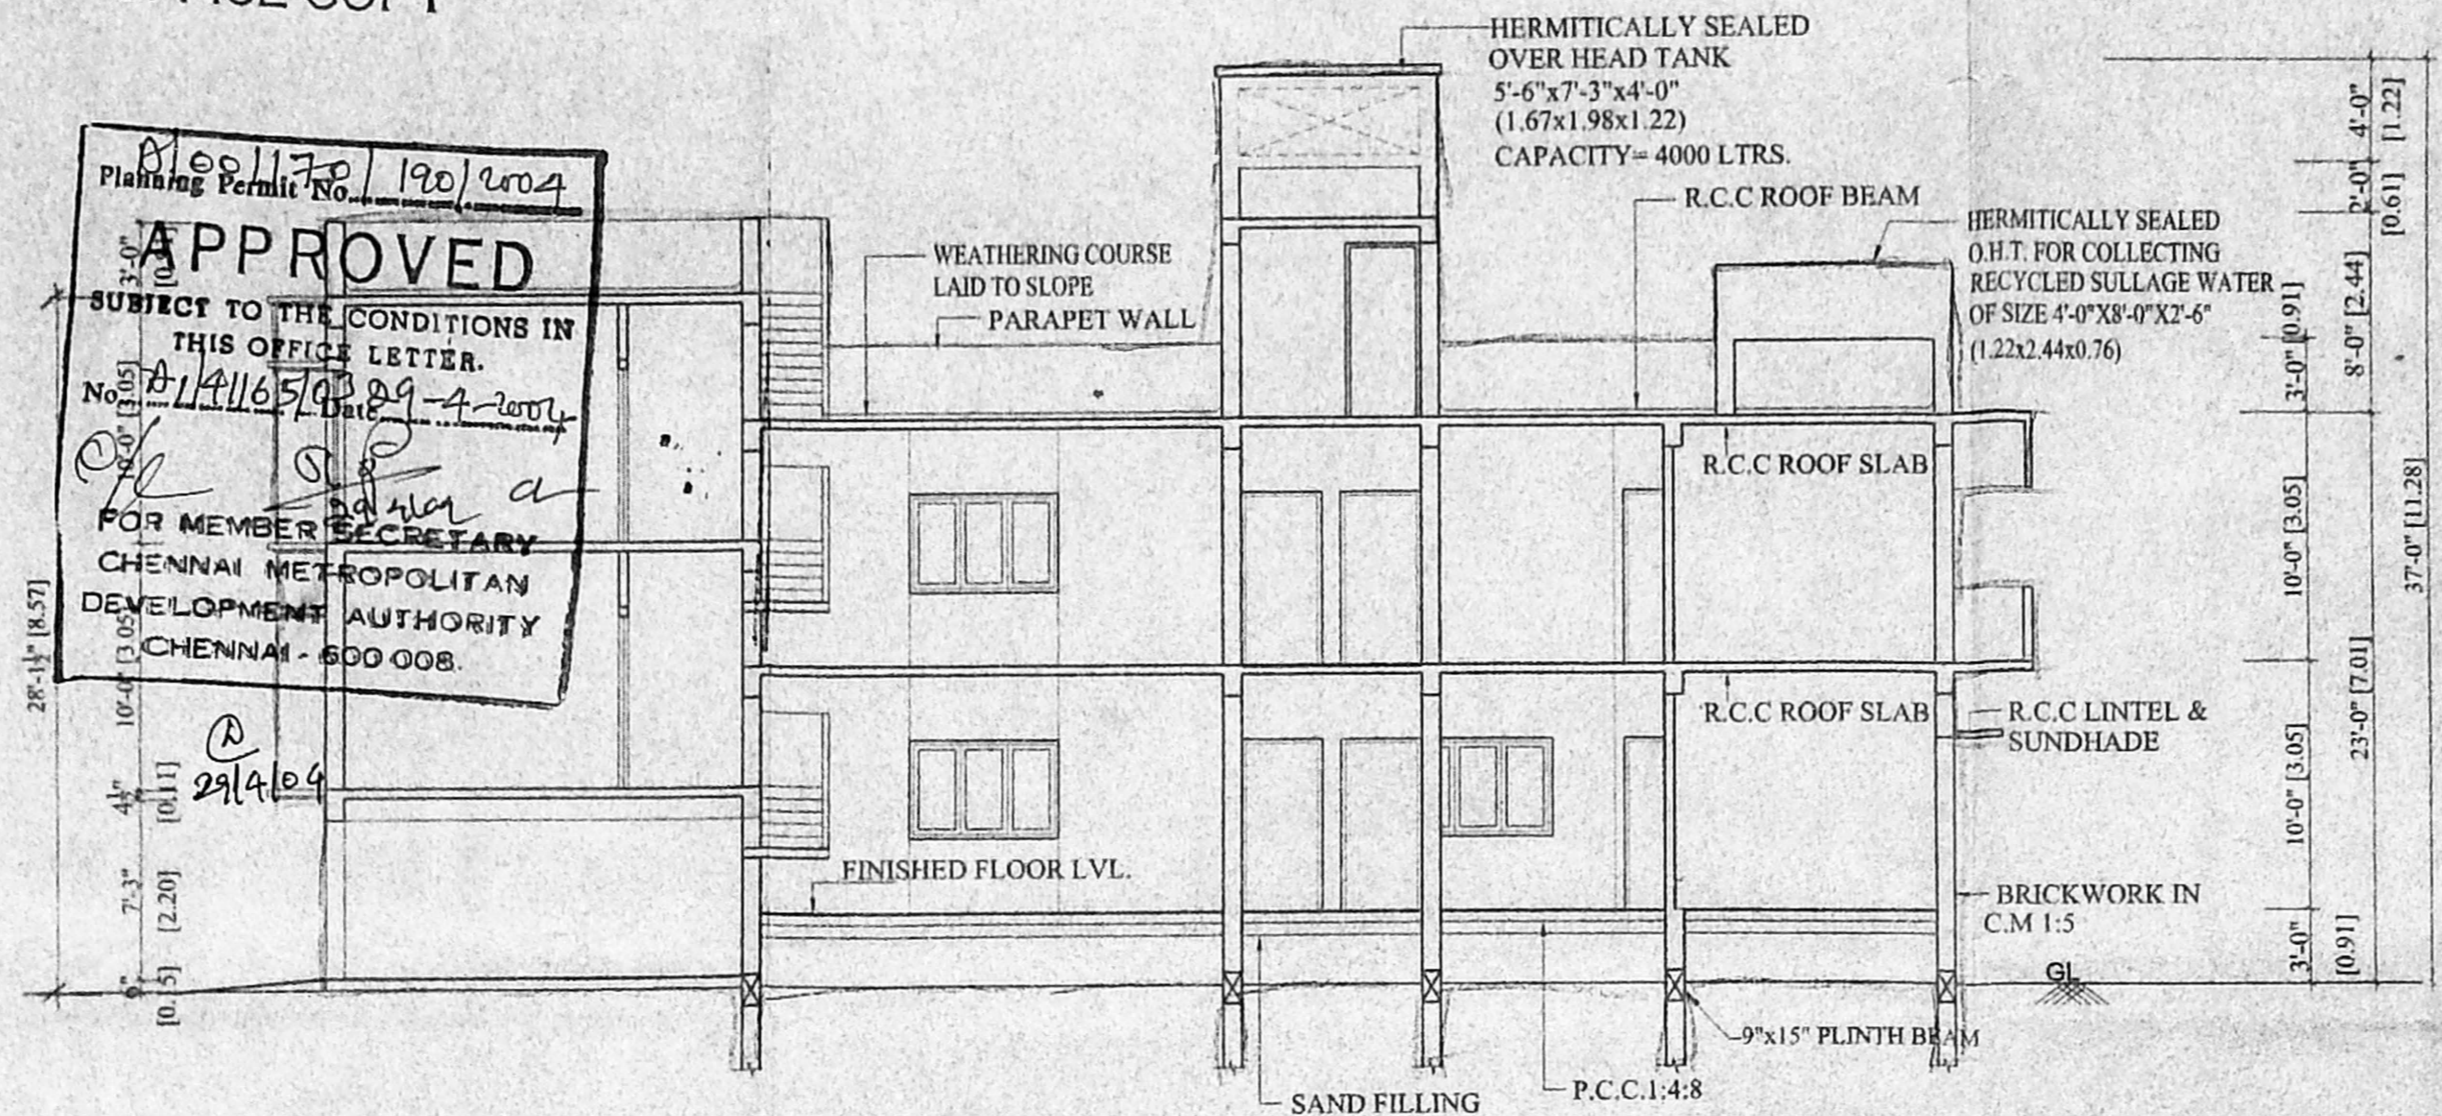


SECTION A-B

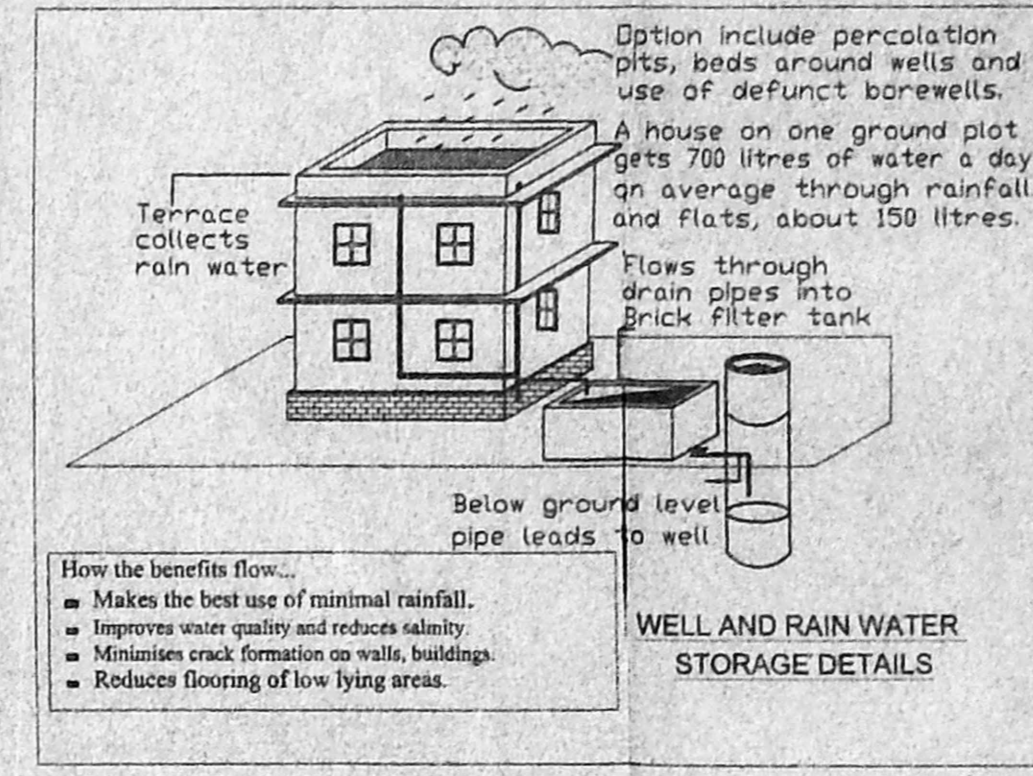


WELL AND RAIN WATER STORAGE DETAILS

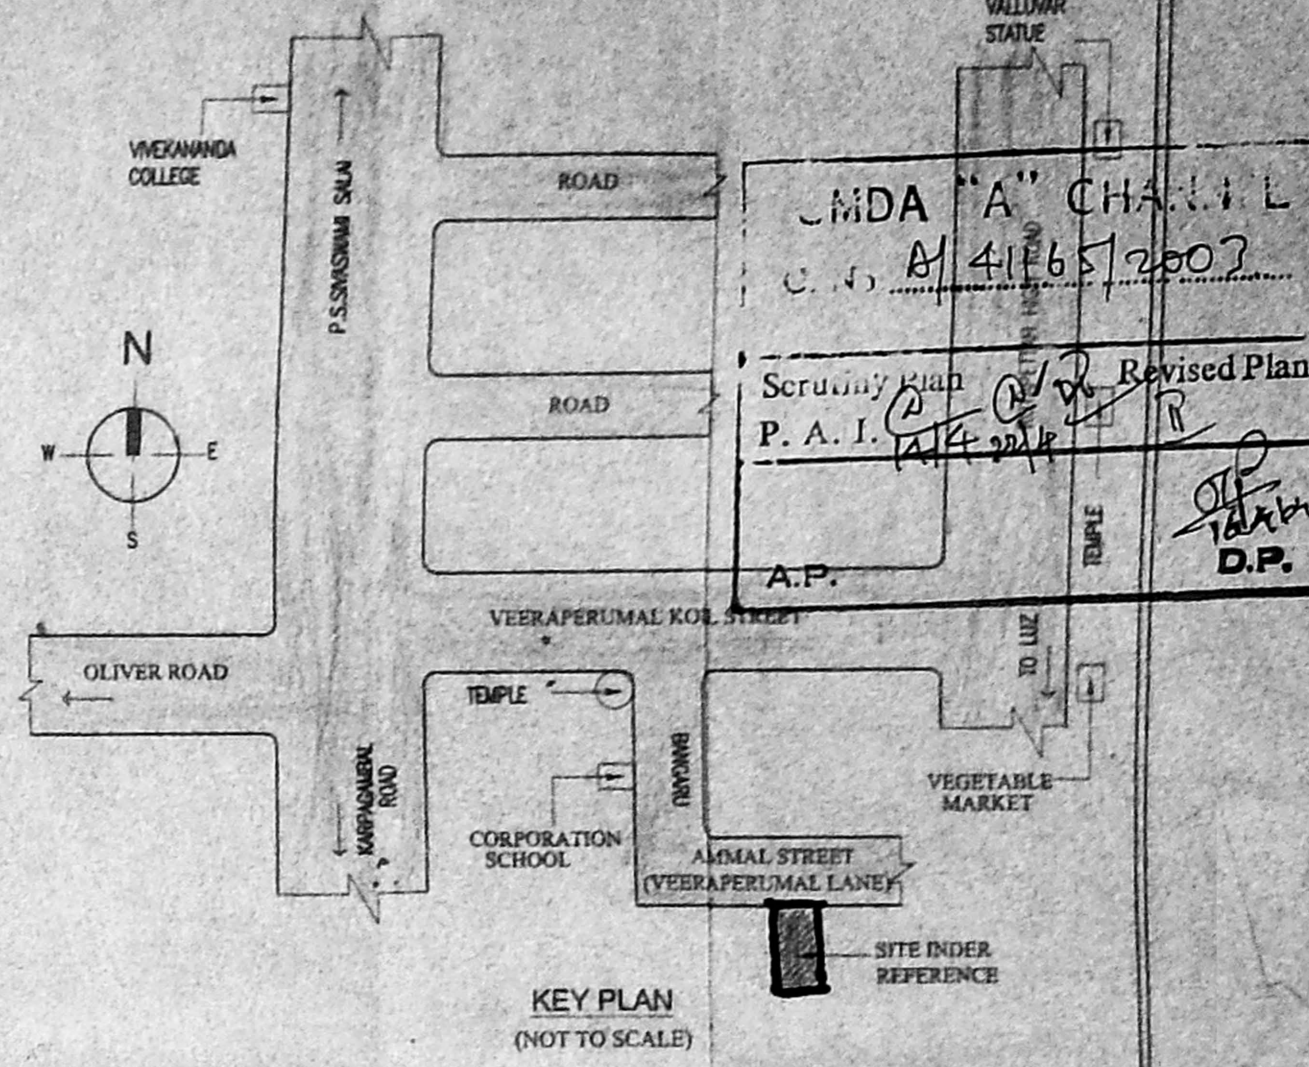


KEY PLAN (NOT TO SCALE)

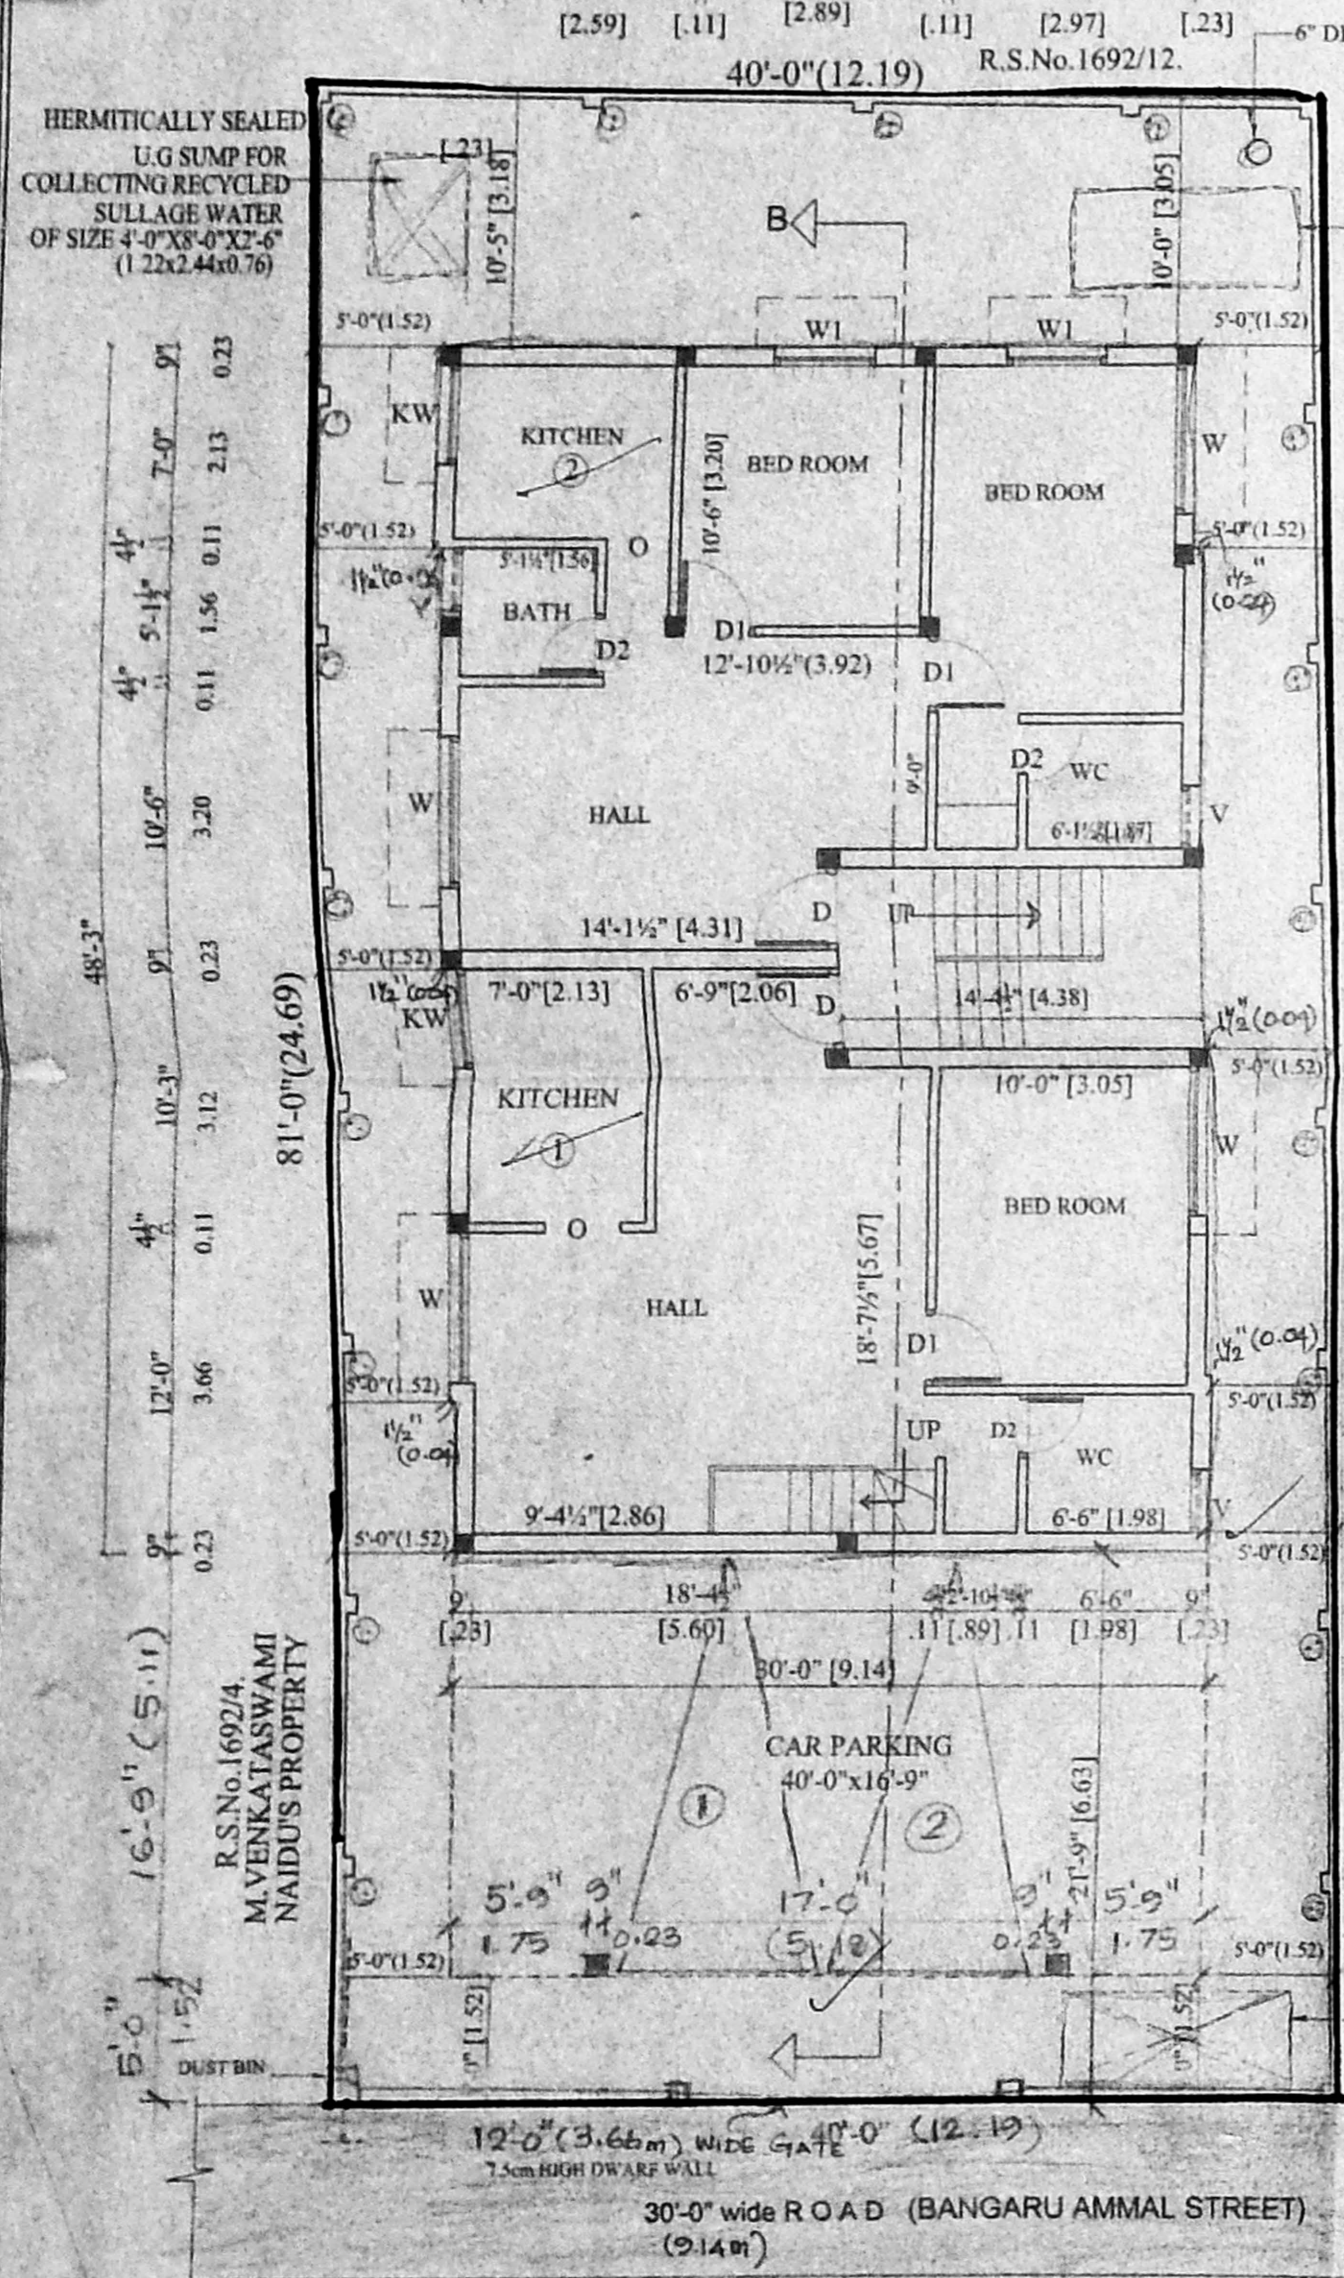


SITE CUM STILT & GROUND FLOOR PLAN

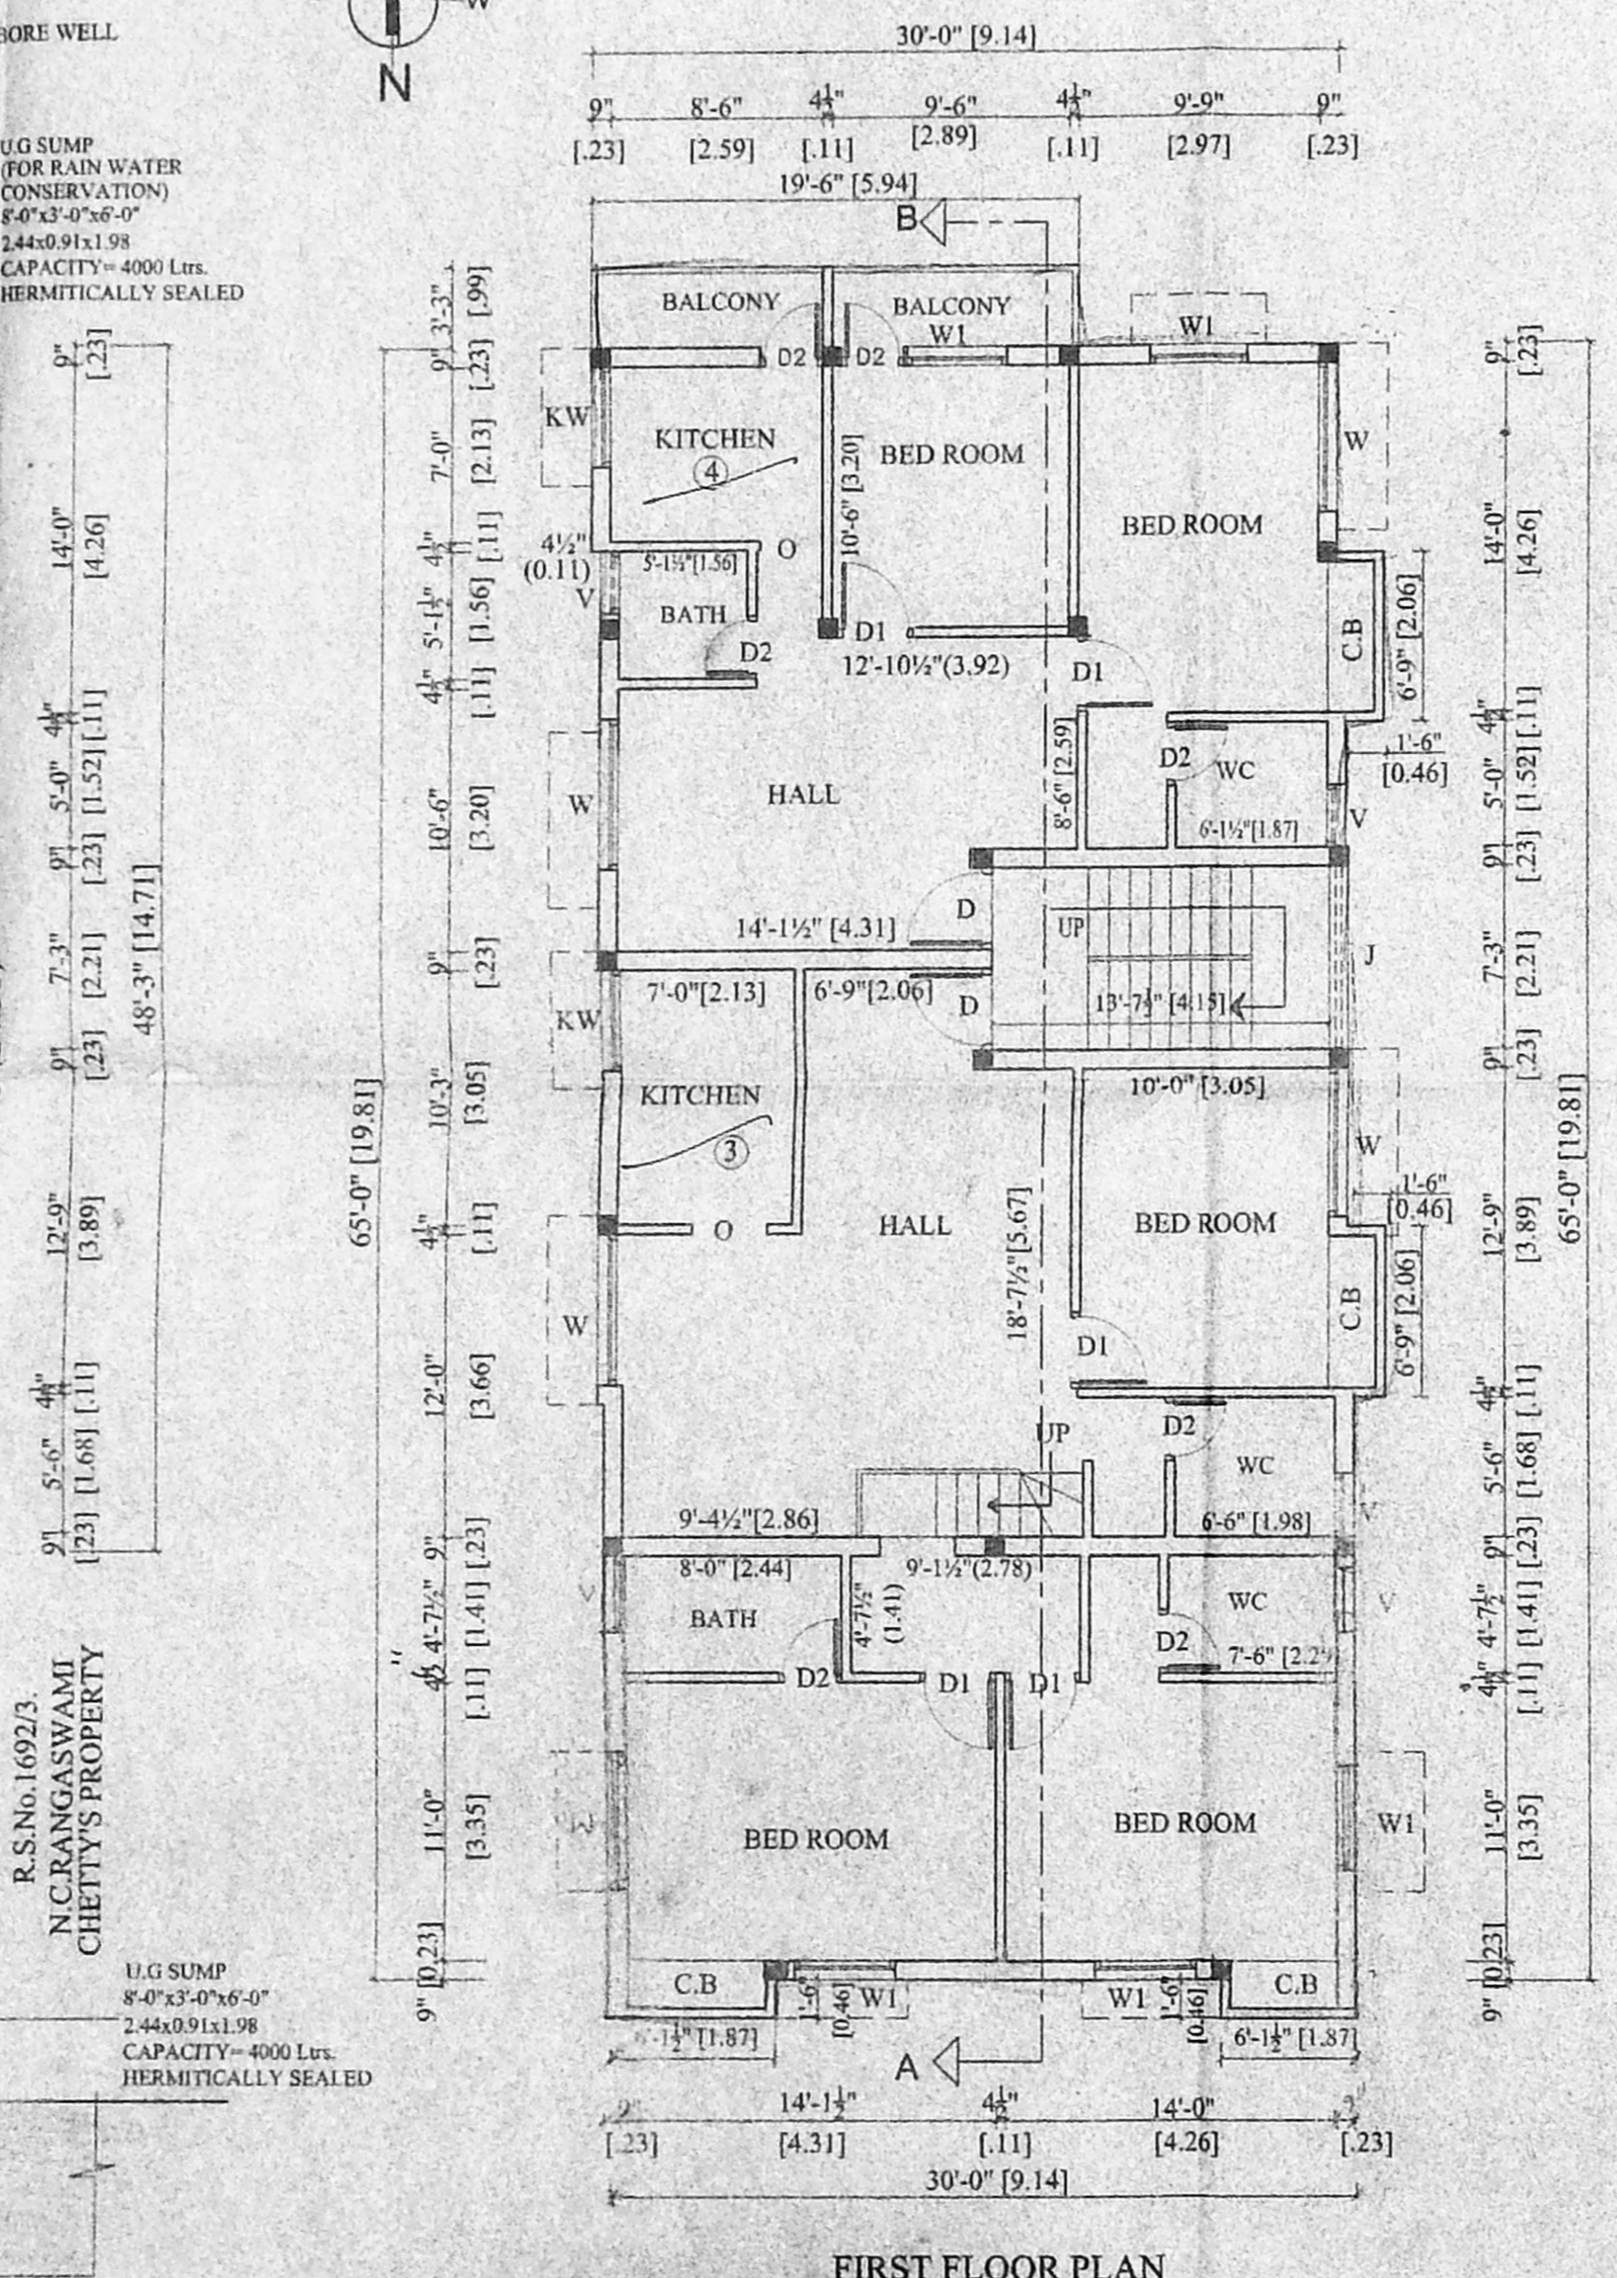


FIRST FLOOR PLAN

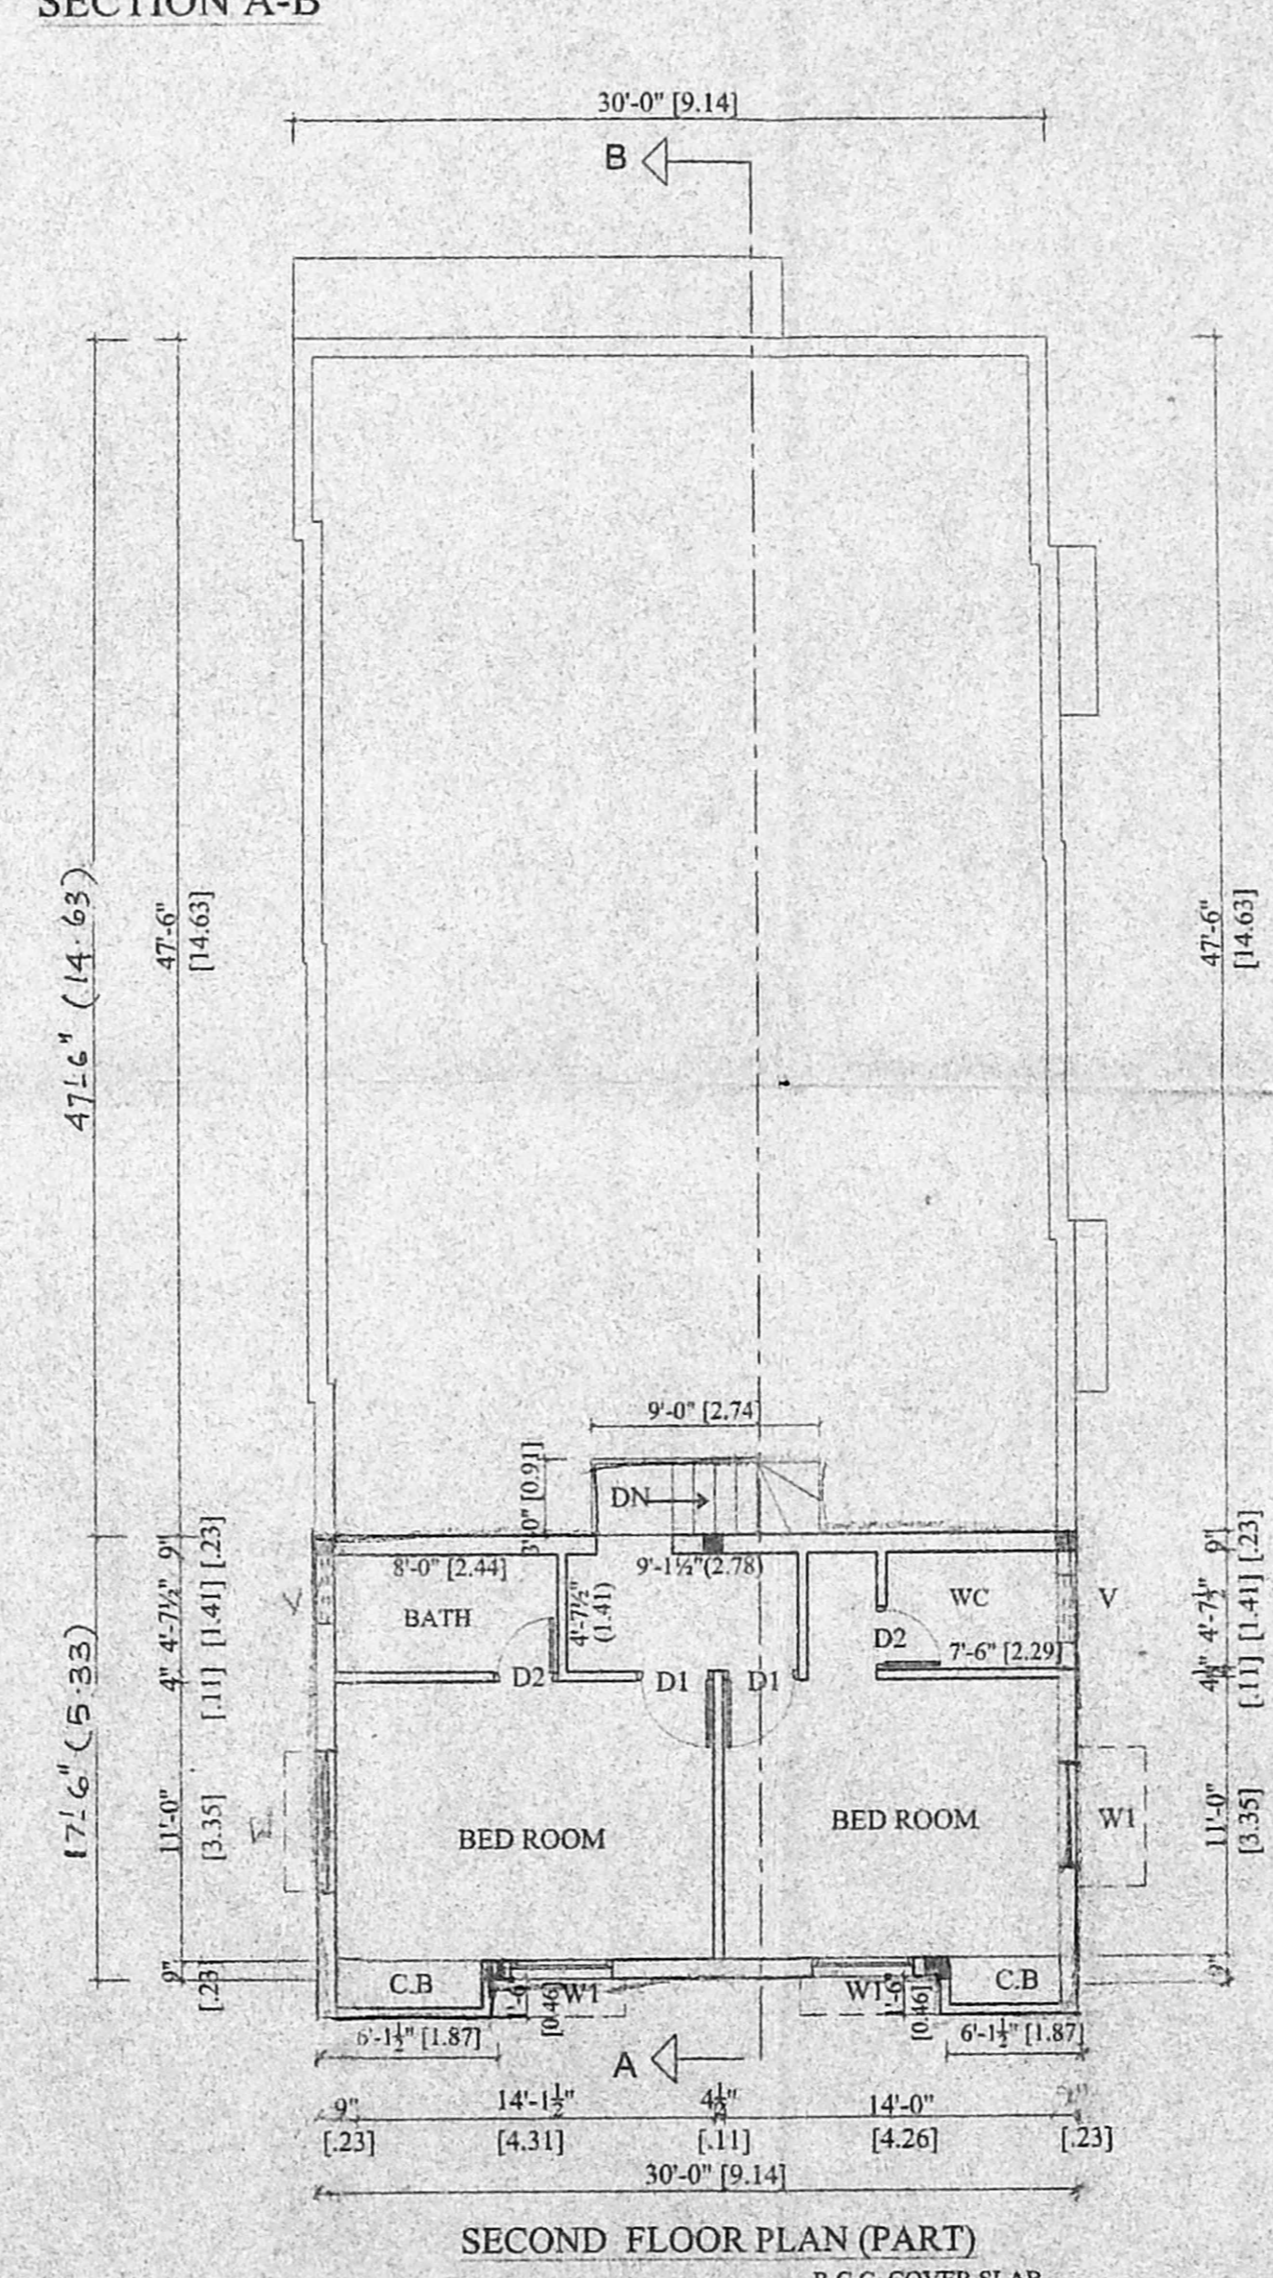

SECOND FLOOR PLAN (PART)

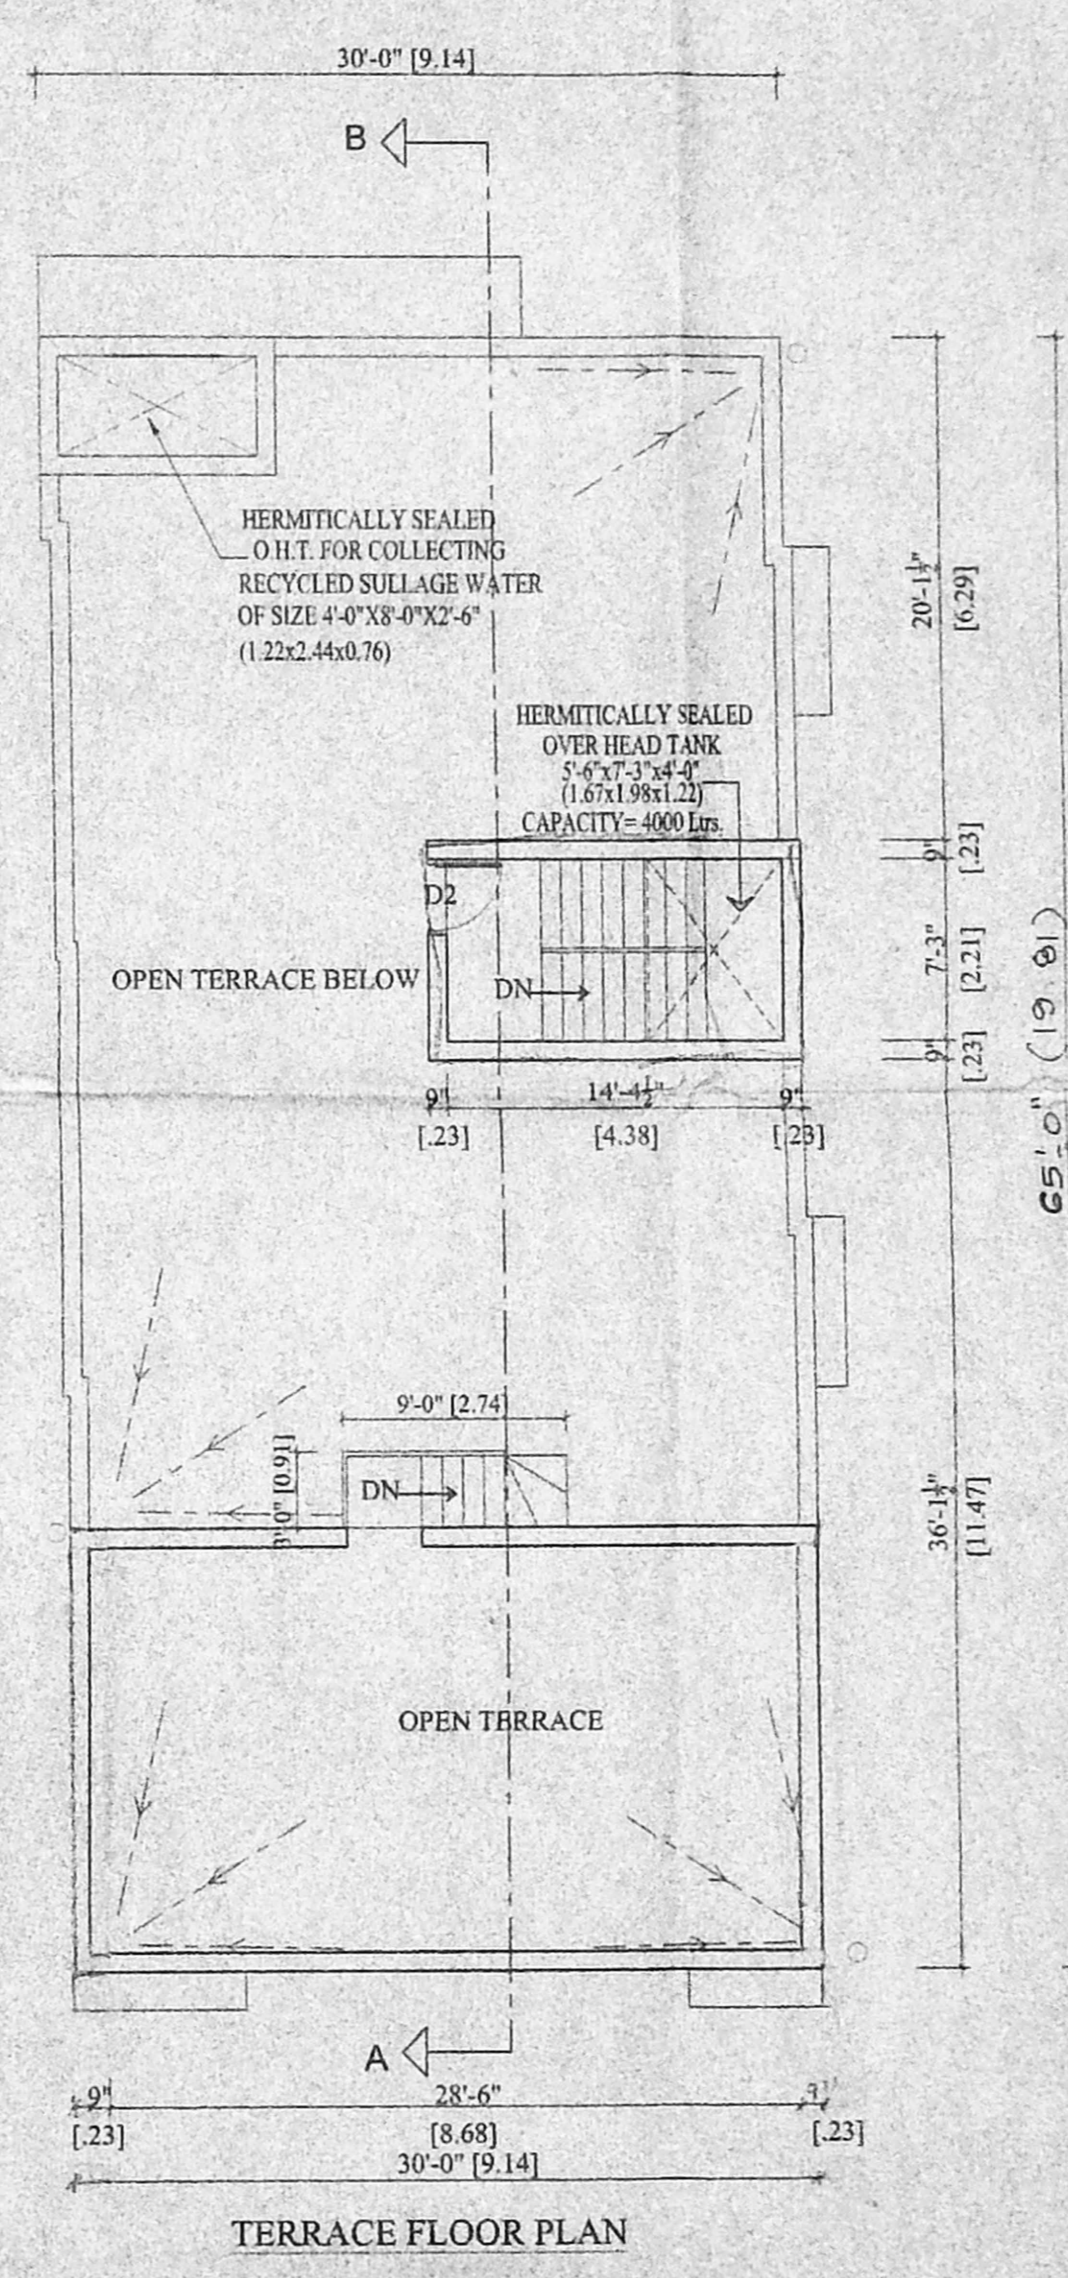


TERRACE FLOOR PLAN

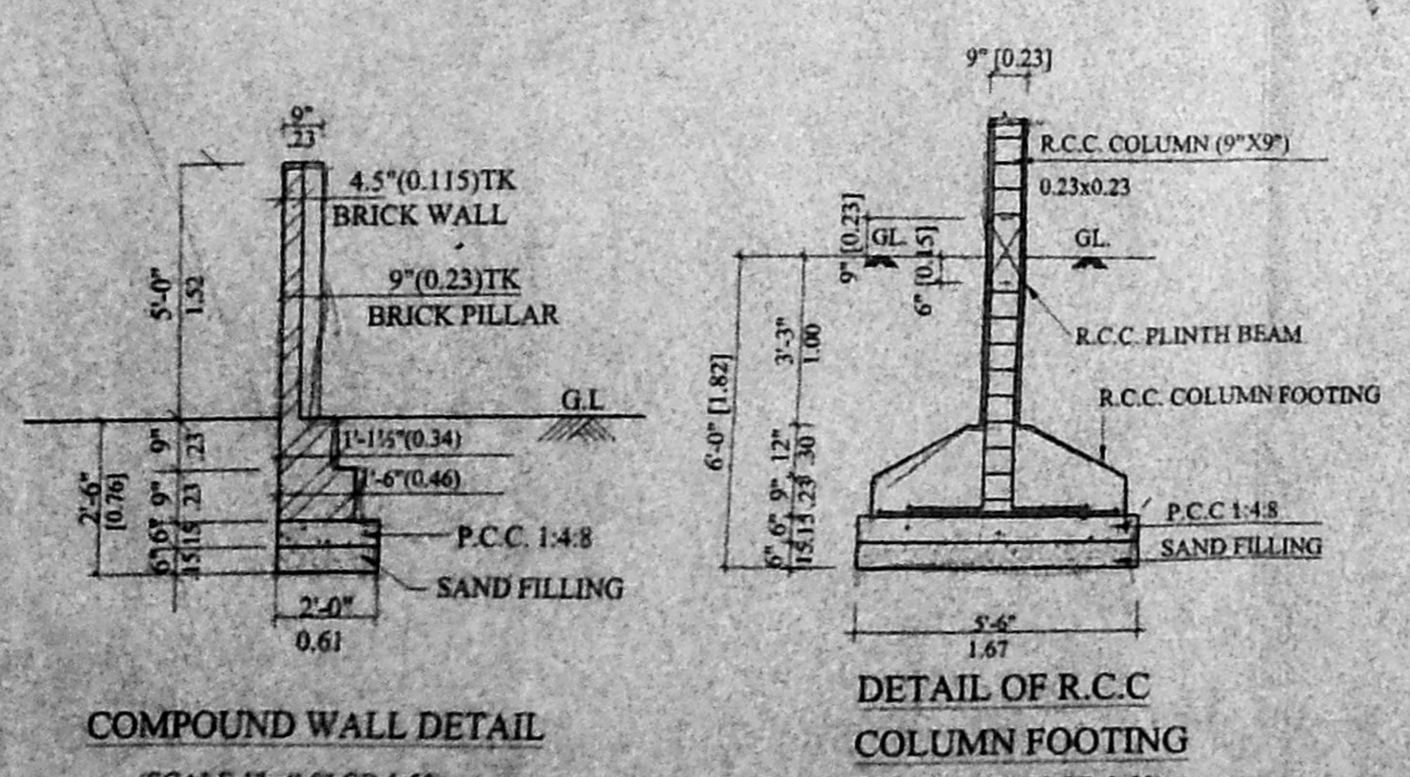

COMPOUND WALL DETAIL


DETAIL OF R.C.C. COLUMN FOOTING

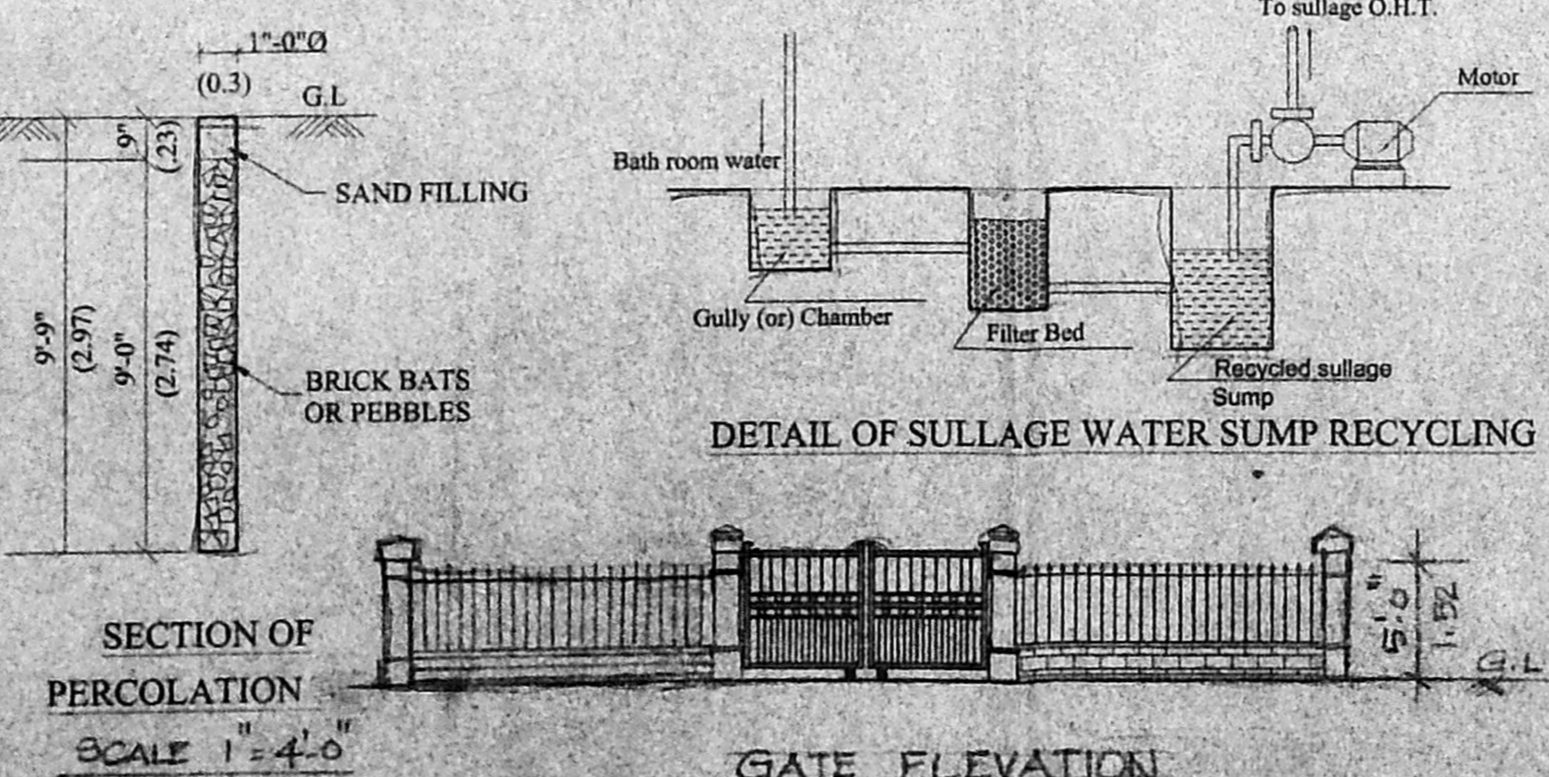

DETAIL OF SILLAGE WATER SUMP RECYCLING


SECTION OF PERCOLATION

GATE ELEVATION

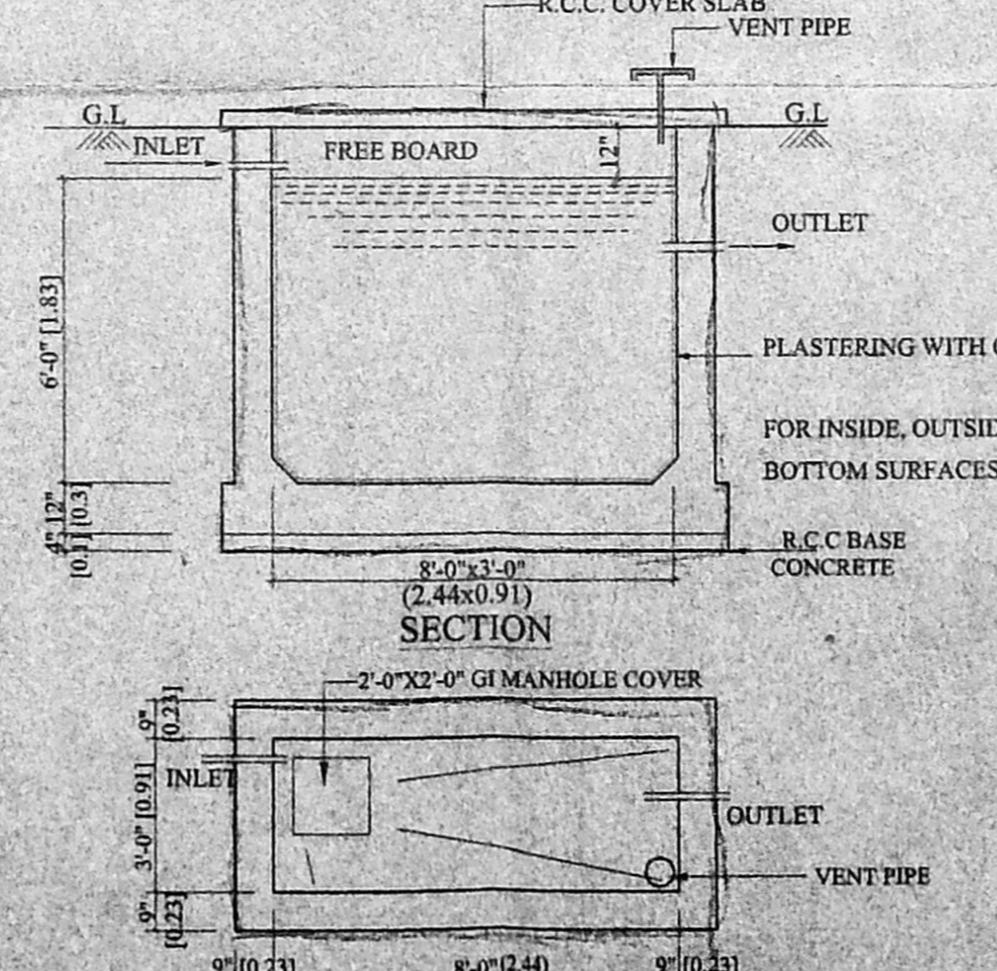

SECTION

PRO. SUMP DETAIL (SCALE 1"=4'-0" OR 1:50)

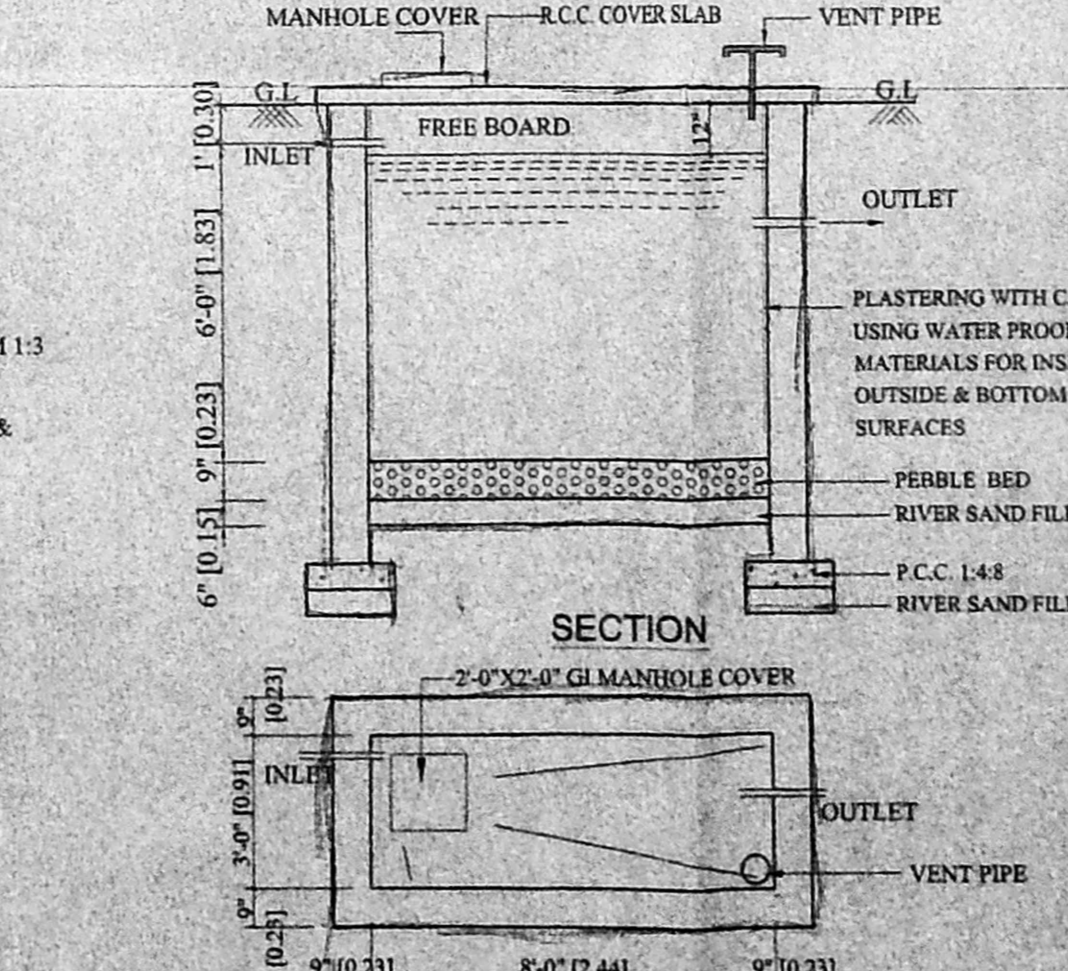

SECTION

PRO. SUMP FOR RAINWATER COLLECTION

PLAN SHOWING THE PROPOSED CONSTRUCTION OF RESIDENTIAL FLATS AT OLD No.13, NEW No.10, VEERAPERUMAL KOIL LANE, (BANGARU AMMAN KOIL STREET) SURVEY No.1692/6, O.S.No.2102 & 2106 Part, BLOCK No.35, MYLAPORE, CHENNAI - 600 004. CORP.DIV.No. 96, ZONE - 6

COLOUR INDEX

PROPOSED	[Symbol]
ROAD	[Symbol]
BOUNDARY	[Symbol]

* JOINERY DETAILS *

DESCRIPTION	FEET	METER
D	3'-3" x 7'-0"	1.00 x 2.13
D1	3'-0" x 7'-0"	0.91 x 2.13
D2	2'-6" x 7'-0"	0.76 x 2.13
W	6'-0" x 4'-6"	1.83 x 1.37
W1	4'-0" x 4'-6"	1.22 x 1.37
V	2'-0" x 2'-0"	0.61 x 0.61
J	6'-6" x 4'-0"	1.98 x 1.22

AREA STATEMENT

	SQ.FT	SQ.M
SITE EXTENT (AS PER PATTA & SITE)	3220.00	299.14
GROUND FLOOR	1448.00	134.52
FIRST FLOOR	2053.12	190.74
SECOND FLOOR(PART)	543.38	50.48
TOTAL	4044.50	375.74
PLOT COVERAGE	63.76%	
F.S.I	1.256	

NOTE:
 ALL DIMENSIONS ARE IN METRE AND FEET.
 SCALE 1"=8'-0" (1:100)

N. S. Radhakrishnan
 OWNER/POWER AGENT

[Signature]

T.K. RAMDAS, M.B.E., RV
 CHARTERED ENGINEER DT. 27-10-87
 LICENSED SURVEYOR CLASS-1 No. 40
 CORPORATION OF CHENNAI
 20, FLAT No. 16, RAMACHANDRA ST.,
 T. NAGAR, CHENNAI - 600 017
 Ph: 044-28142700, 28141454, RES: 28141082
 FAX: 044-28146078
 E-mail: ramdas@praemo1.vsnl.net.in

LICENSED SURVEYOR