



OFFICE COPY


10081001202004
 APPROVED
 SUBJECT TO THE CONDITIONS IN THE OFFICE LETTER
 No. 41166/03 dt 23-2-2004
 FOR MEMBER SECRETARY
 CHENNAI METROPOLITAN
 DEVELOPMENT AUTHORITY
 CHENNAI - 600 008.

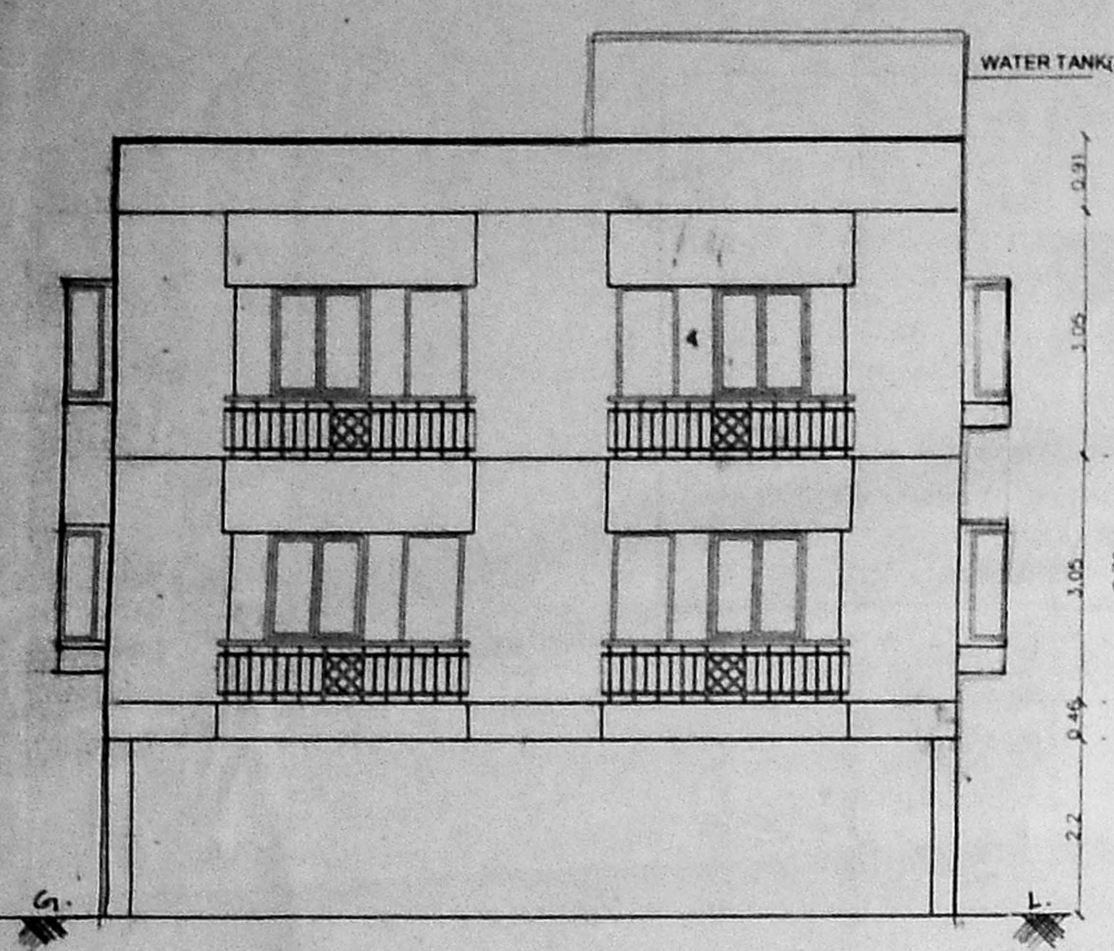


ELEVATION

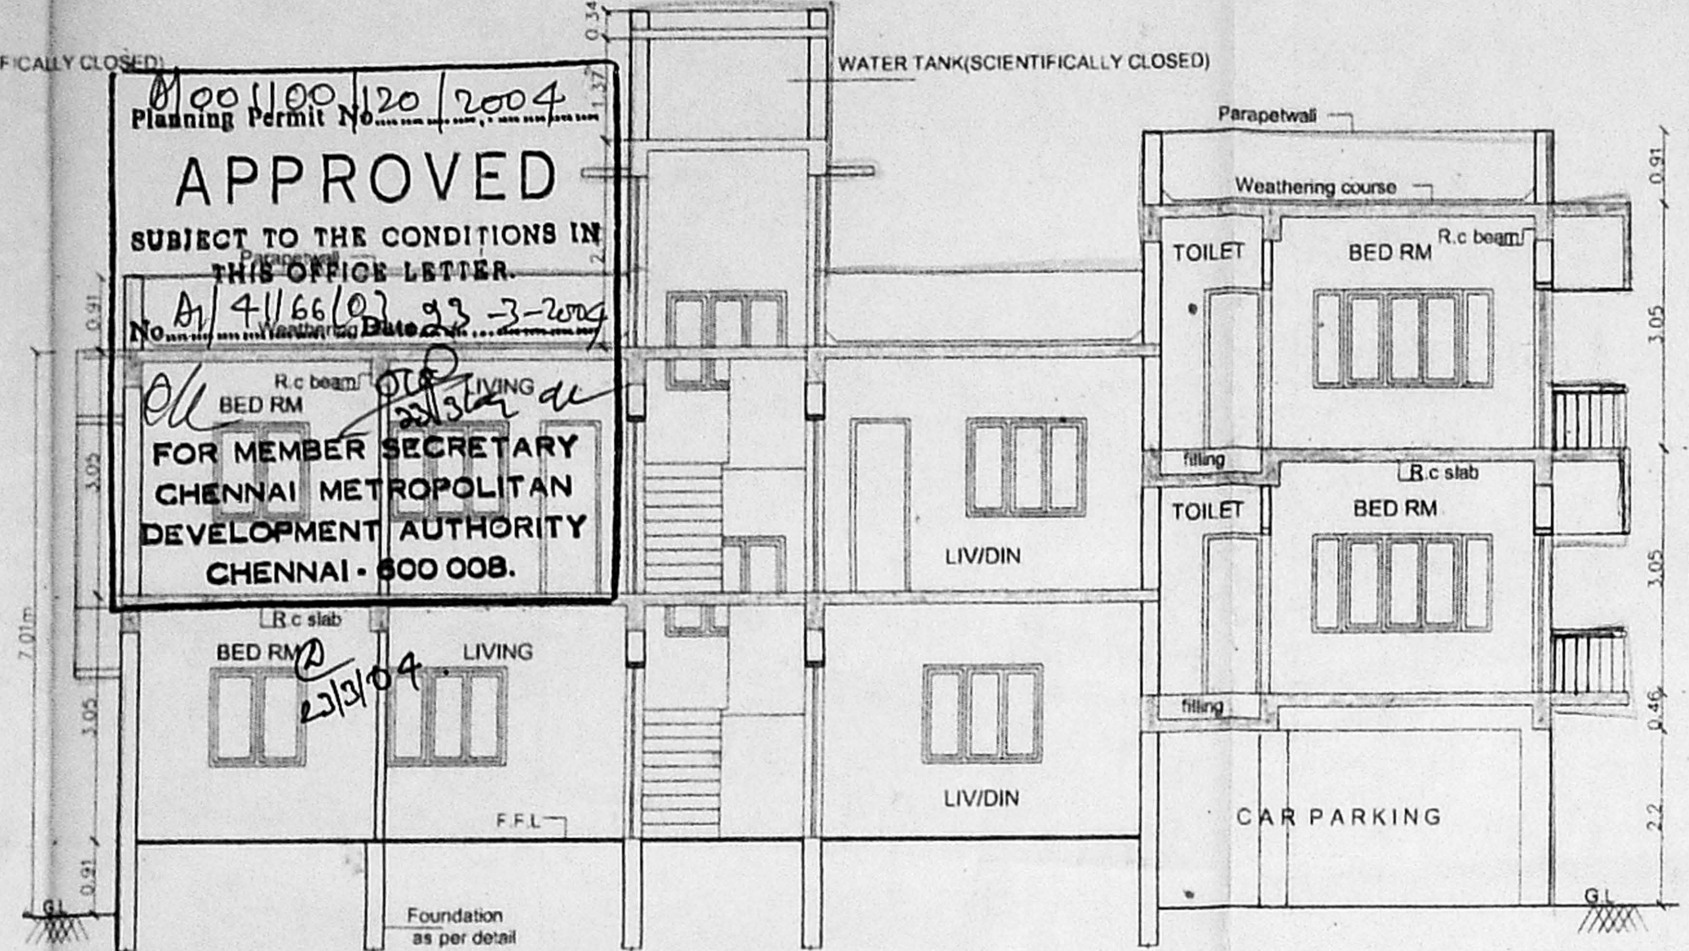


SECTION-XX

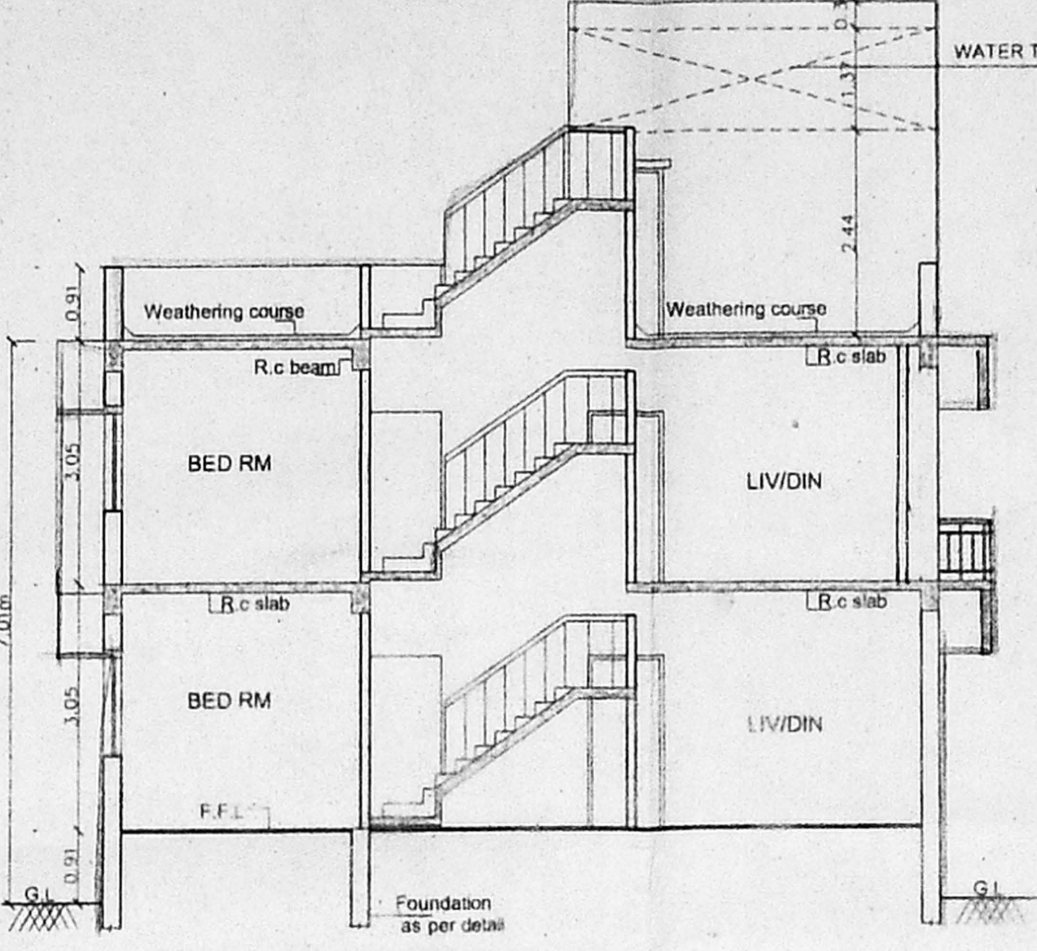


SECTION-YY

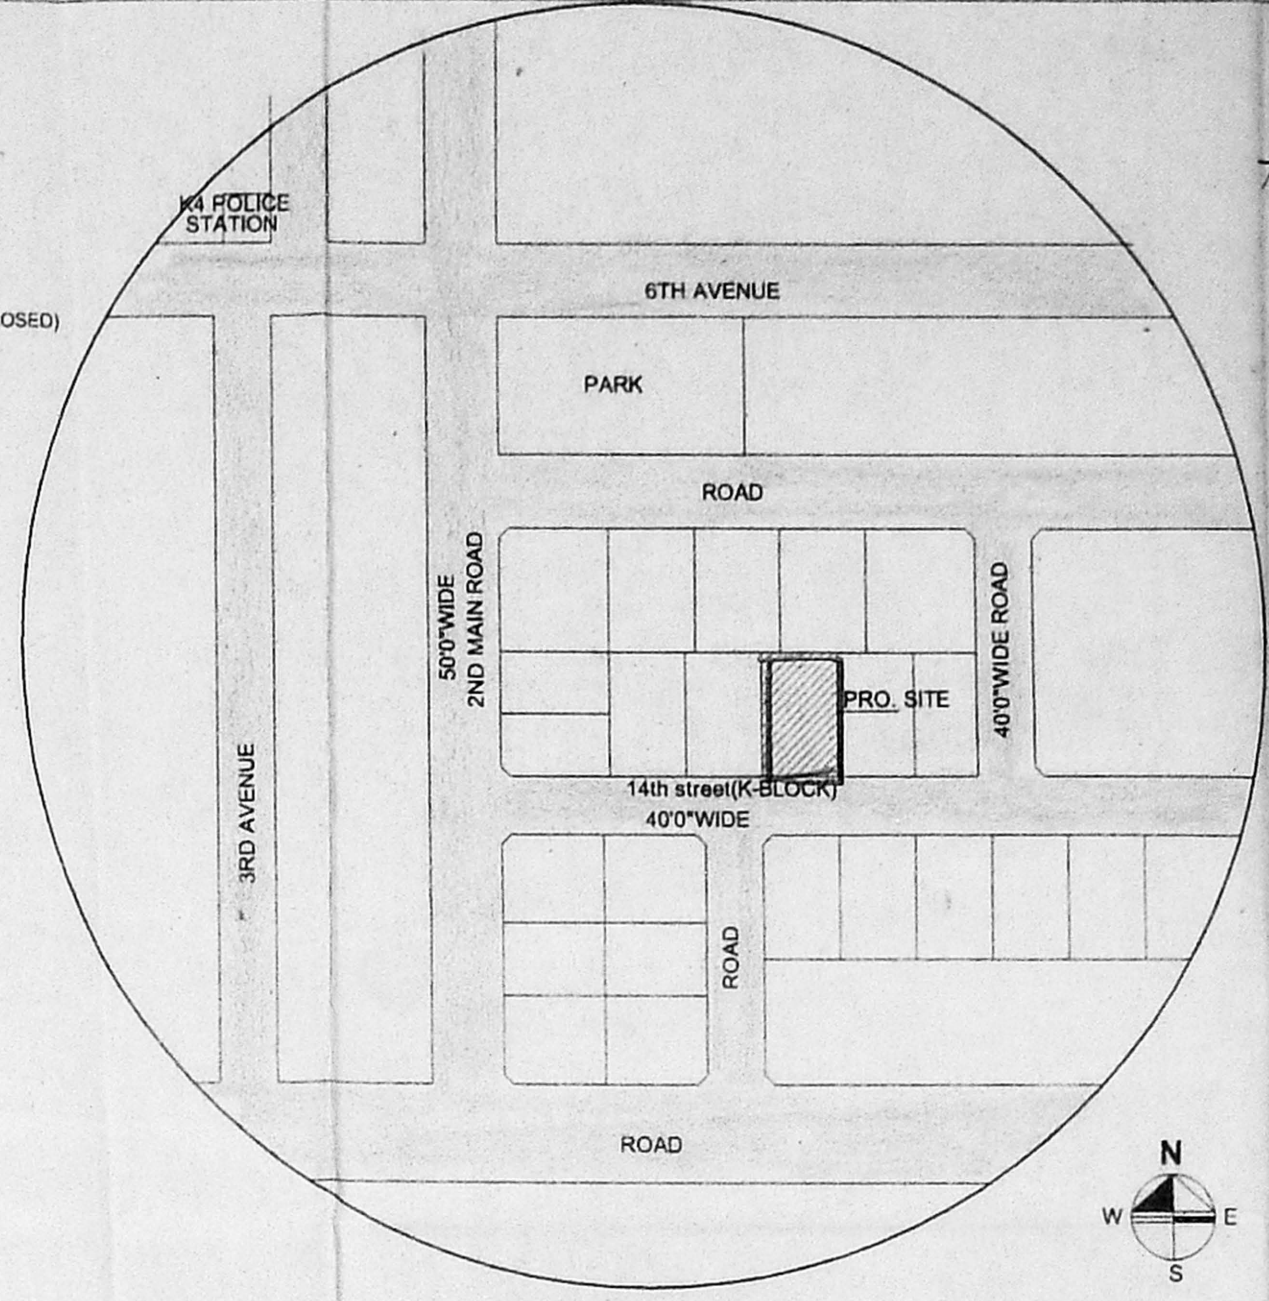


KEY PLAN

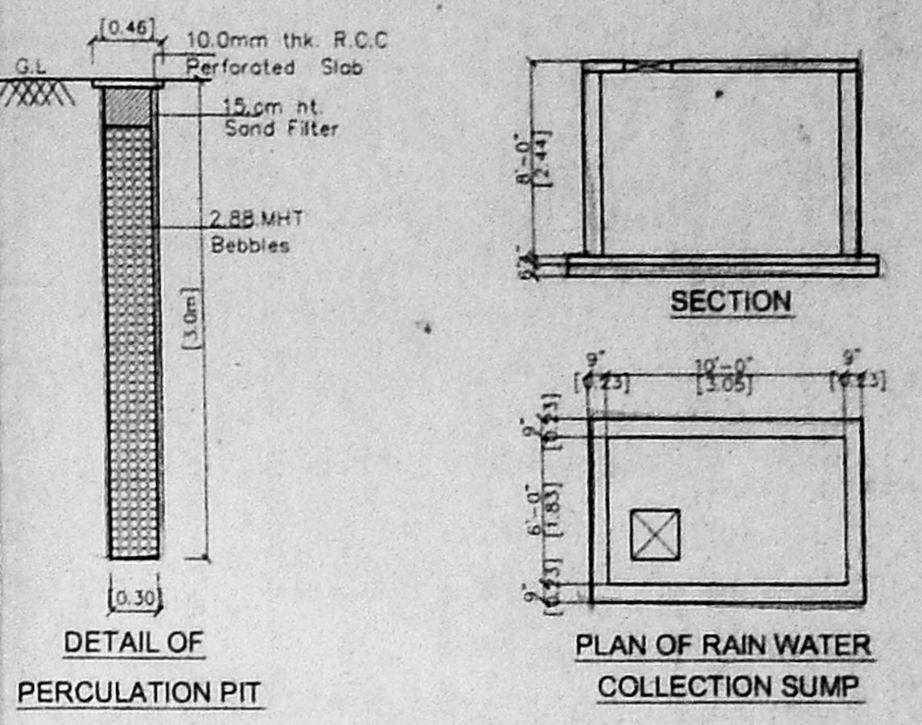


DETAIL OF PERCOLATION PIT
 PLAN OF RAIN WATER COLLECTION SUMP

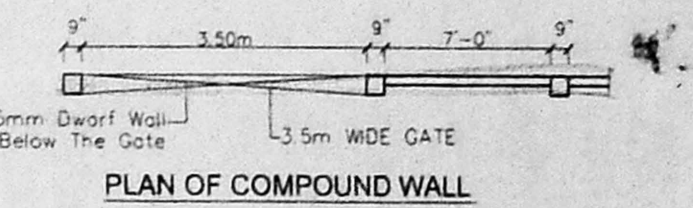


PLAN OF COMPOUND WALL

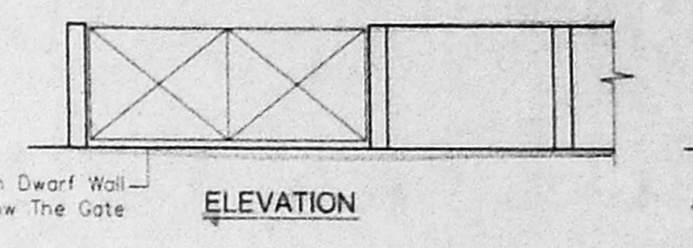


ELEVATION
 SECTION

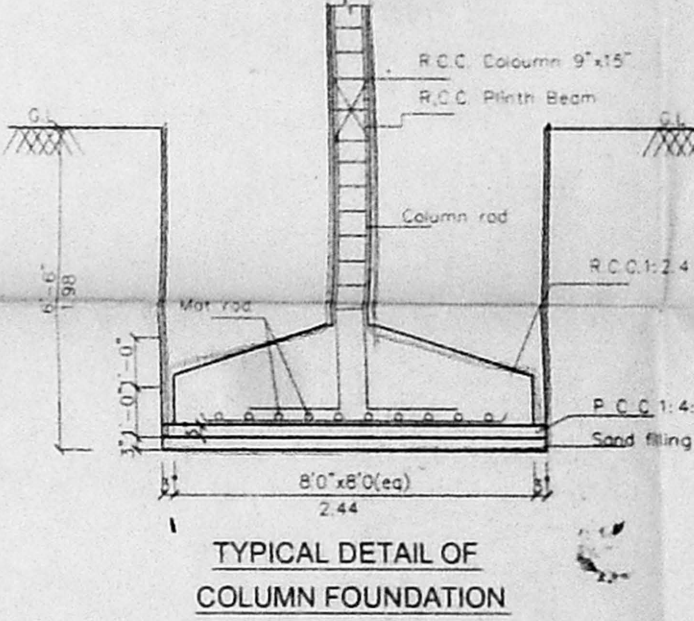

TYPICAL DETAIL OF COLUMN FOUNDATION

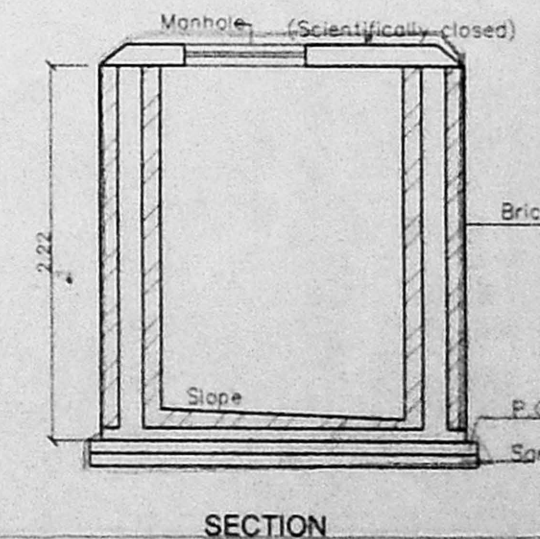

SECTION

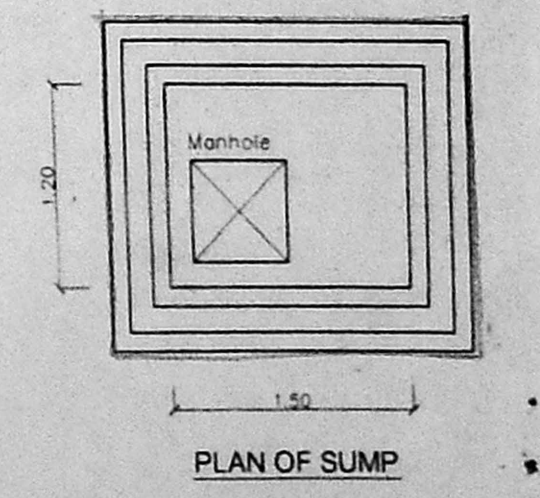

PLAN OF SUMP

SCHEDULE OF JOINERY

No	Width	Height	Description
D	3'-3"	7'-0"	C-W Panel door
D1	3'-5"	7'-0"	CMDA A-CORNER door
D2	2'-5"	4'-0"	Panel door
BW	9'-7"	4'-0"	Bay window
W	3'-0"	7'-0"	Bay window
W1	4'-0"	3'-0"	C.W. Glass window
W2	4'-0"	3'-0"	C.W. Glass window
V	3'-0"	3'-0"	Ventilator

Specification

- P.C.C IN C.C in M-25 Grade
- R.C.C in M-25 Grade
- 230 mm Brick work in cm 1:5
- 115 mm Brick work in cm 1:5
- Plastering the ceiling in cm 1:3
- Plastering the walls in cm 1:4
- Weathering course in brick jelly lime concrete with a course of flat tiles.
- The O.H.T is scientifically closed.
- The U.G sump is scientifically closed.
- All w.c's in ground floor raised by 0.91m from ground level.
- Provision for Solar Water Heater System 550 L.P.P.

Area statement

	Sq.ft	Sq.m
Plot area	3600.00	334.45
Proposed construction		
Ground floor Area	1910.00	140.28
First Floor Area	2307.63	214.78
Second Floor Area	788.98	65.86
Total Builtup Area	4926.61	420.92
F.S.I Applied for	1.257	
Plot coverage	64.10%	

Legend

- Proposed construction : [Symbol]
- Boundary line : [Symbol]
- Roads : [Symbol]

OWNER:

[Signature]


JOB TITLE

Plan Showing the Proposed Residential Building at Plot No A-90, P.No. K-81 14th Street, Anna Nagar East, Chennai - 600 102, Comprised in S.No. 25 Part, Block No.12 Ayanayaram Village, Chennai Dt. Division No : 67. Zone : Y


Scale : 1" = 8'-0" Date : 5-12-2003

Licensed Surveyor:


V. Srinivasan
 V. SRINIVASAN, A.I.A.,
 Registered Architect - CA/86/19755
 Licensed Surveyor - Corporation of Chennai
 R.A. No. 344
 Q-Block No. 37, 7th St, Anna Nagar,
 Chennai - 600 040. Ph: 2 628 6629

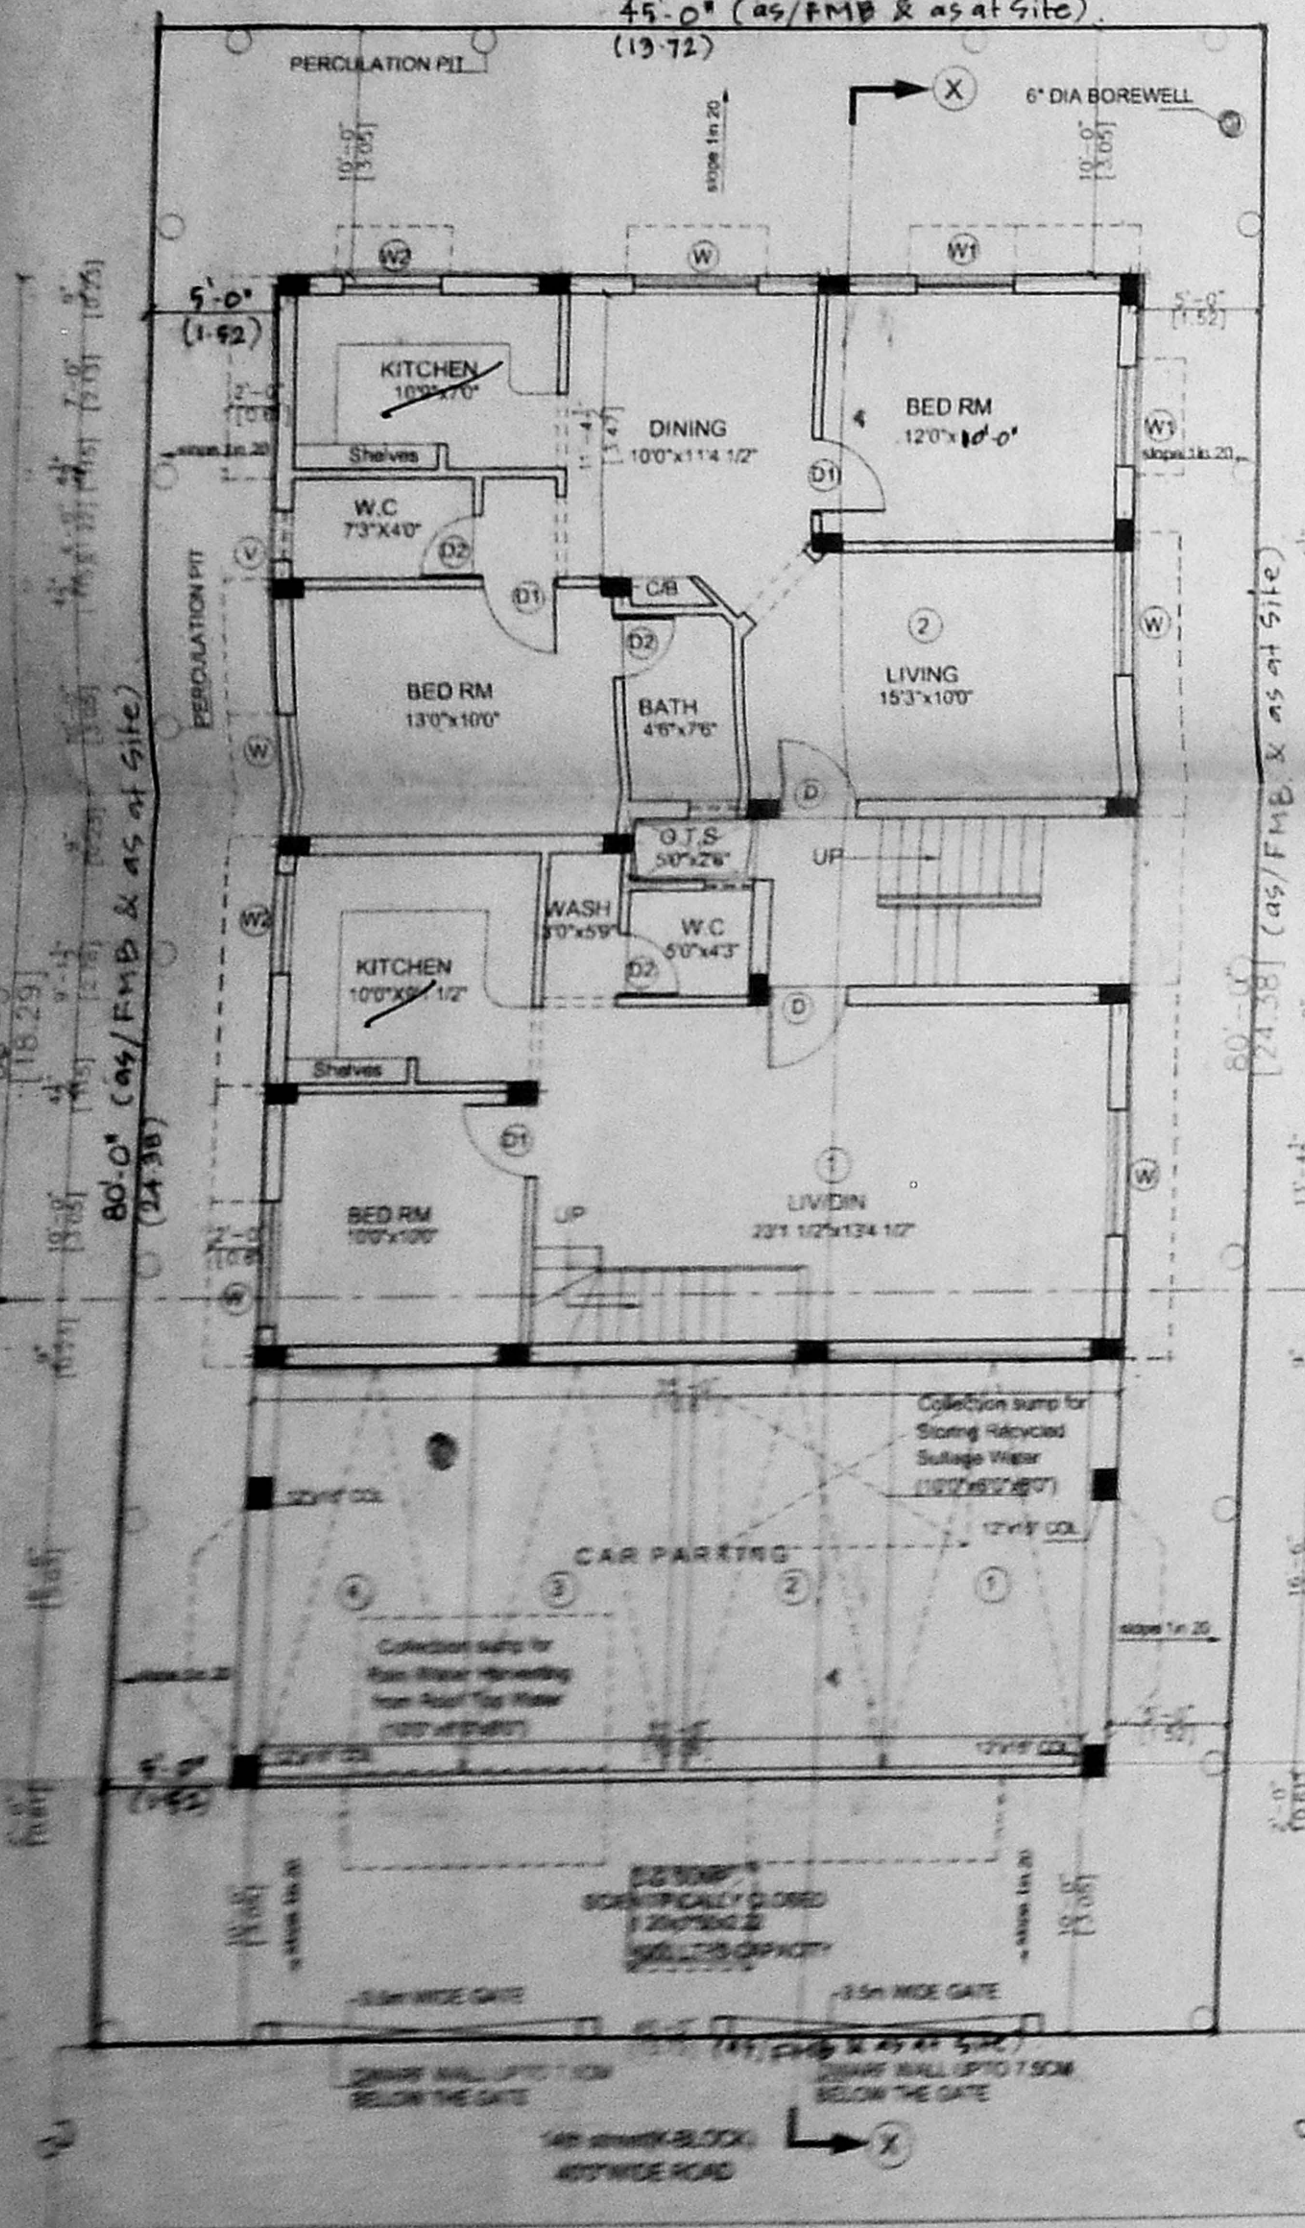


STILT / SITE CUM GROUND FLOOR PLAN

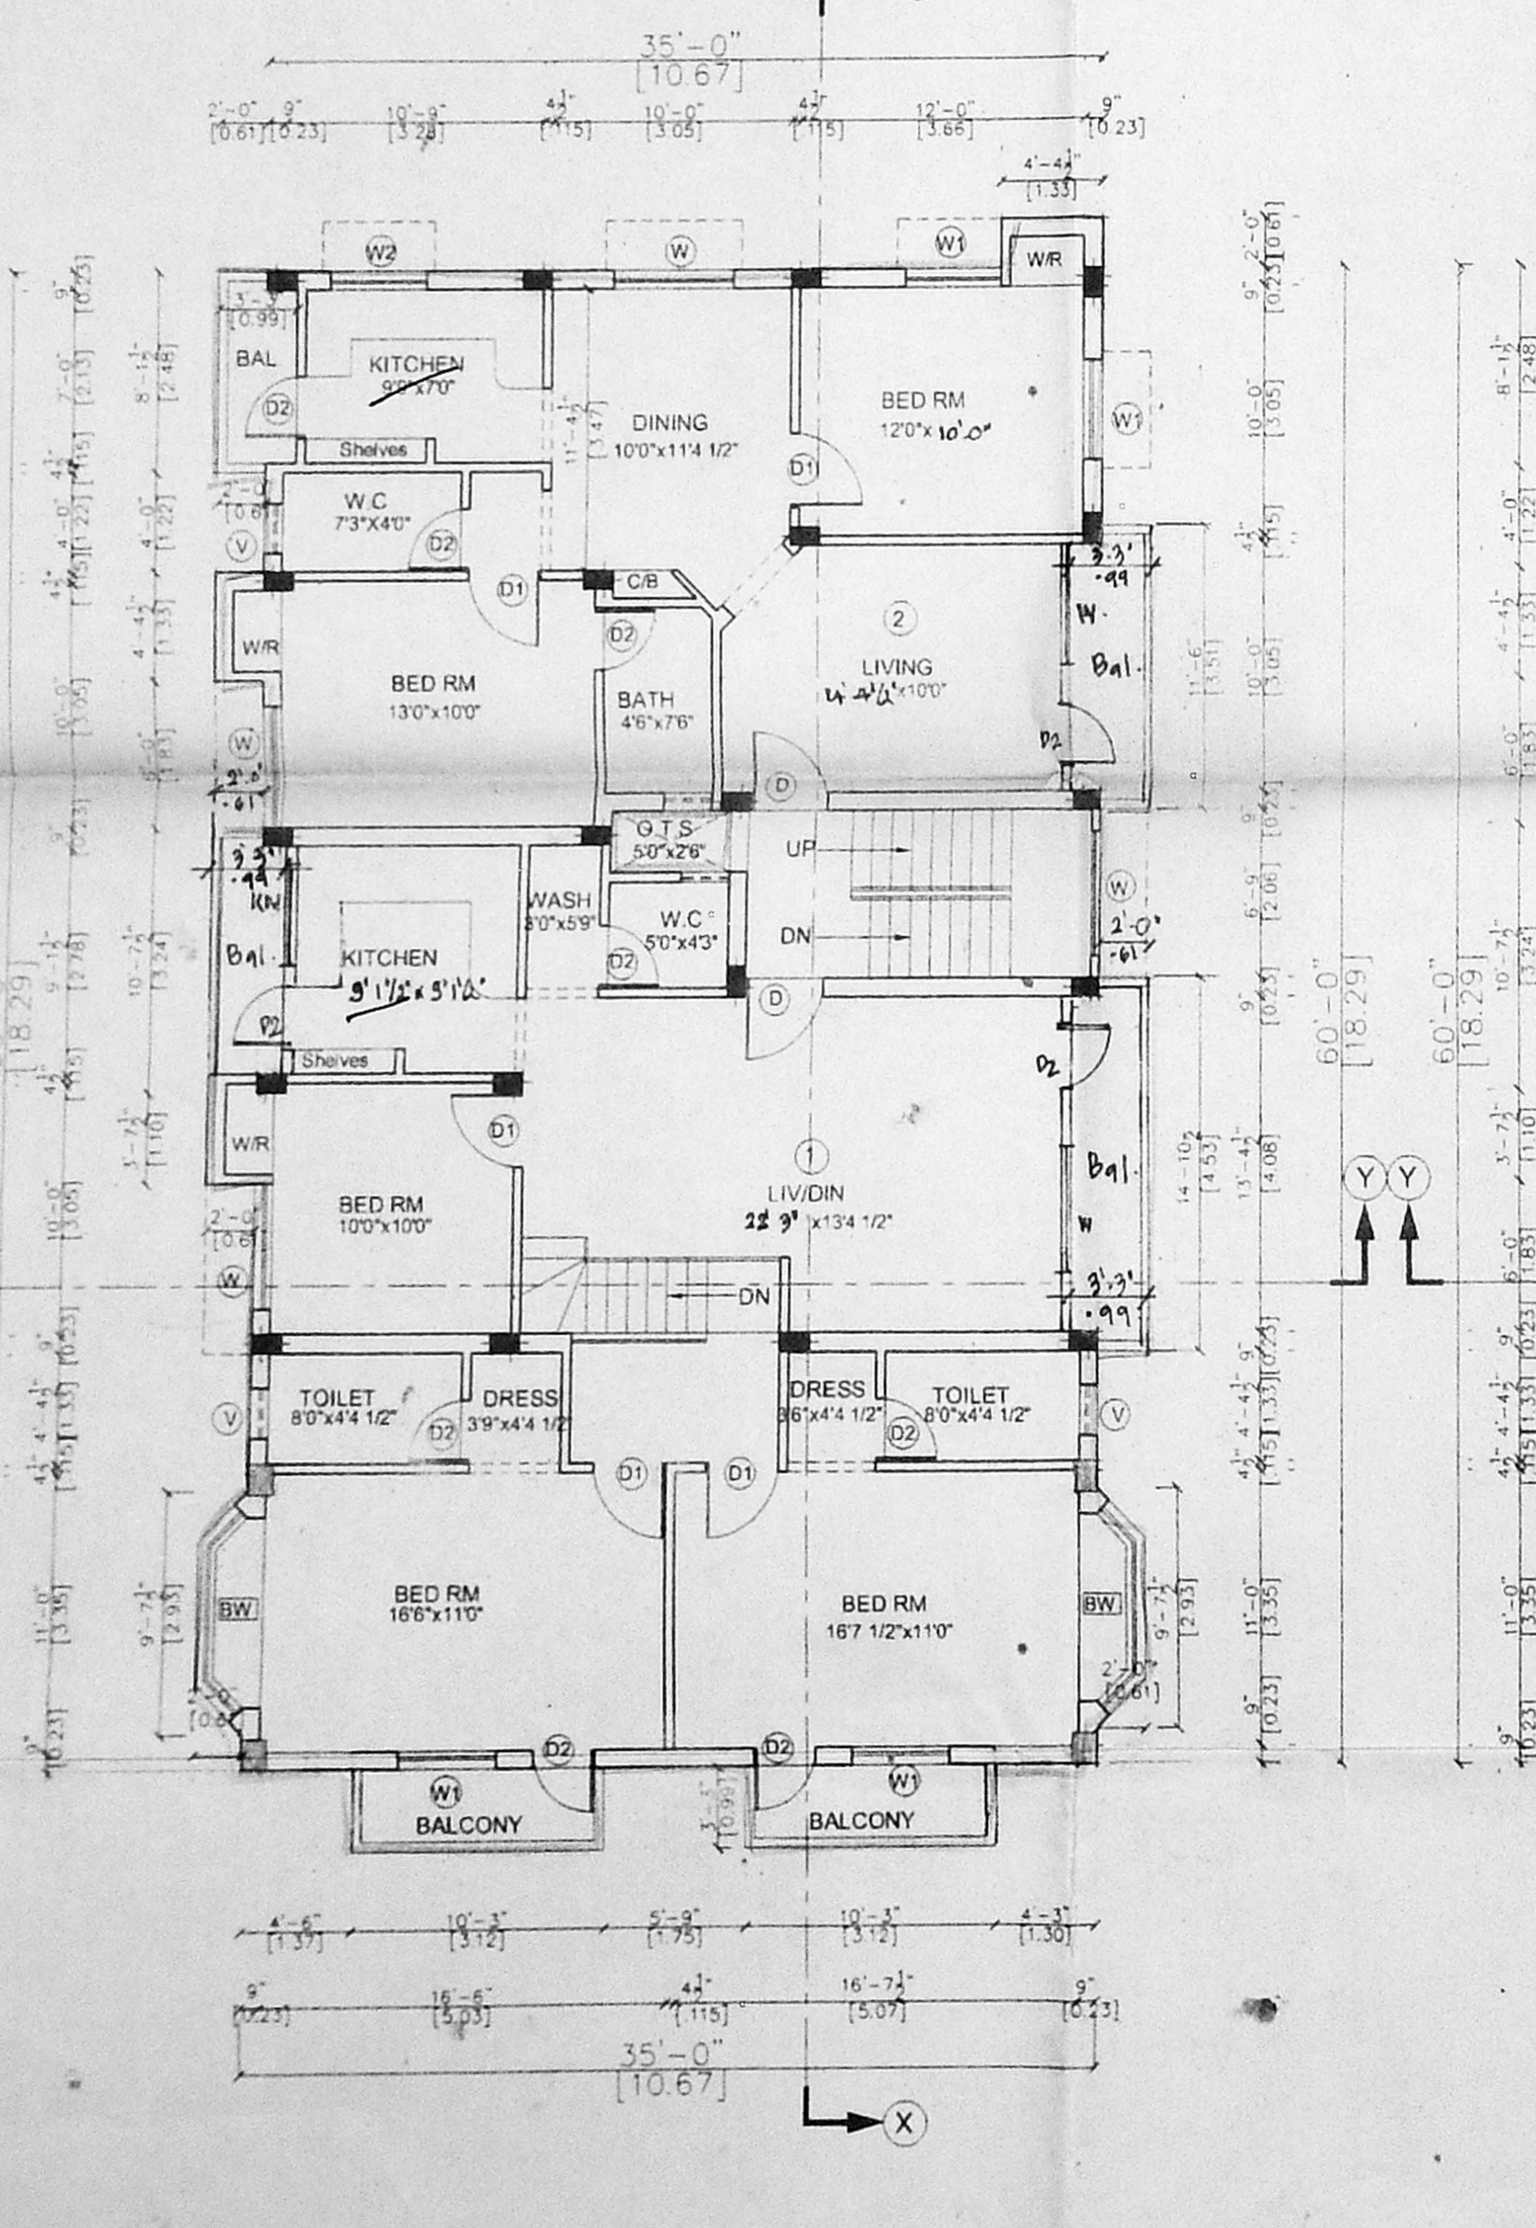

FIRST FLOOR PLAN

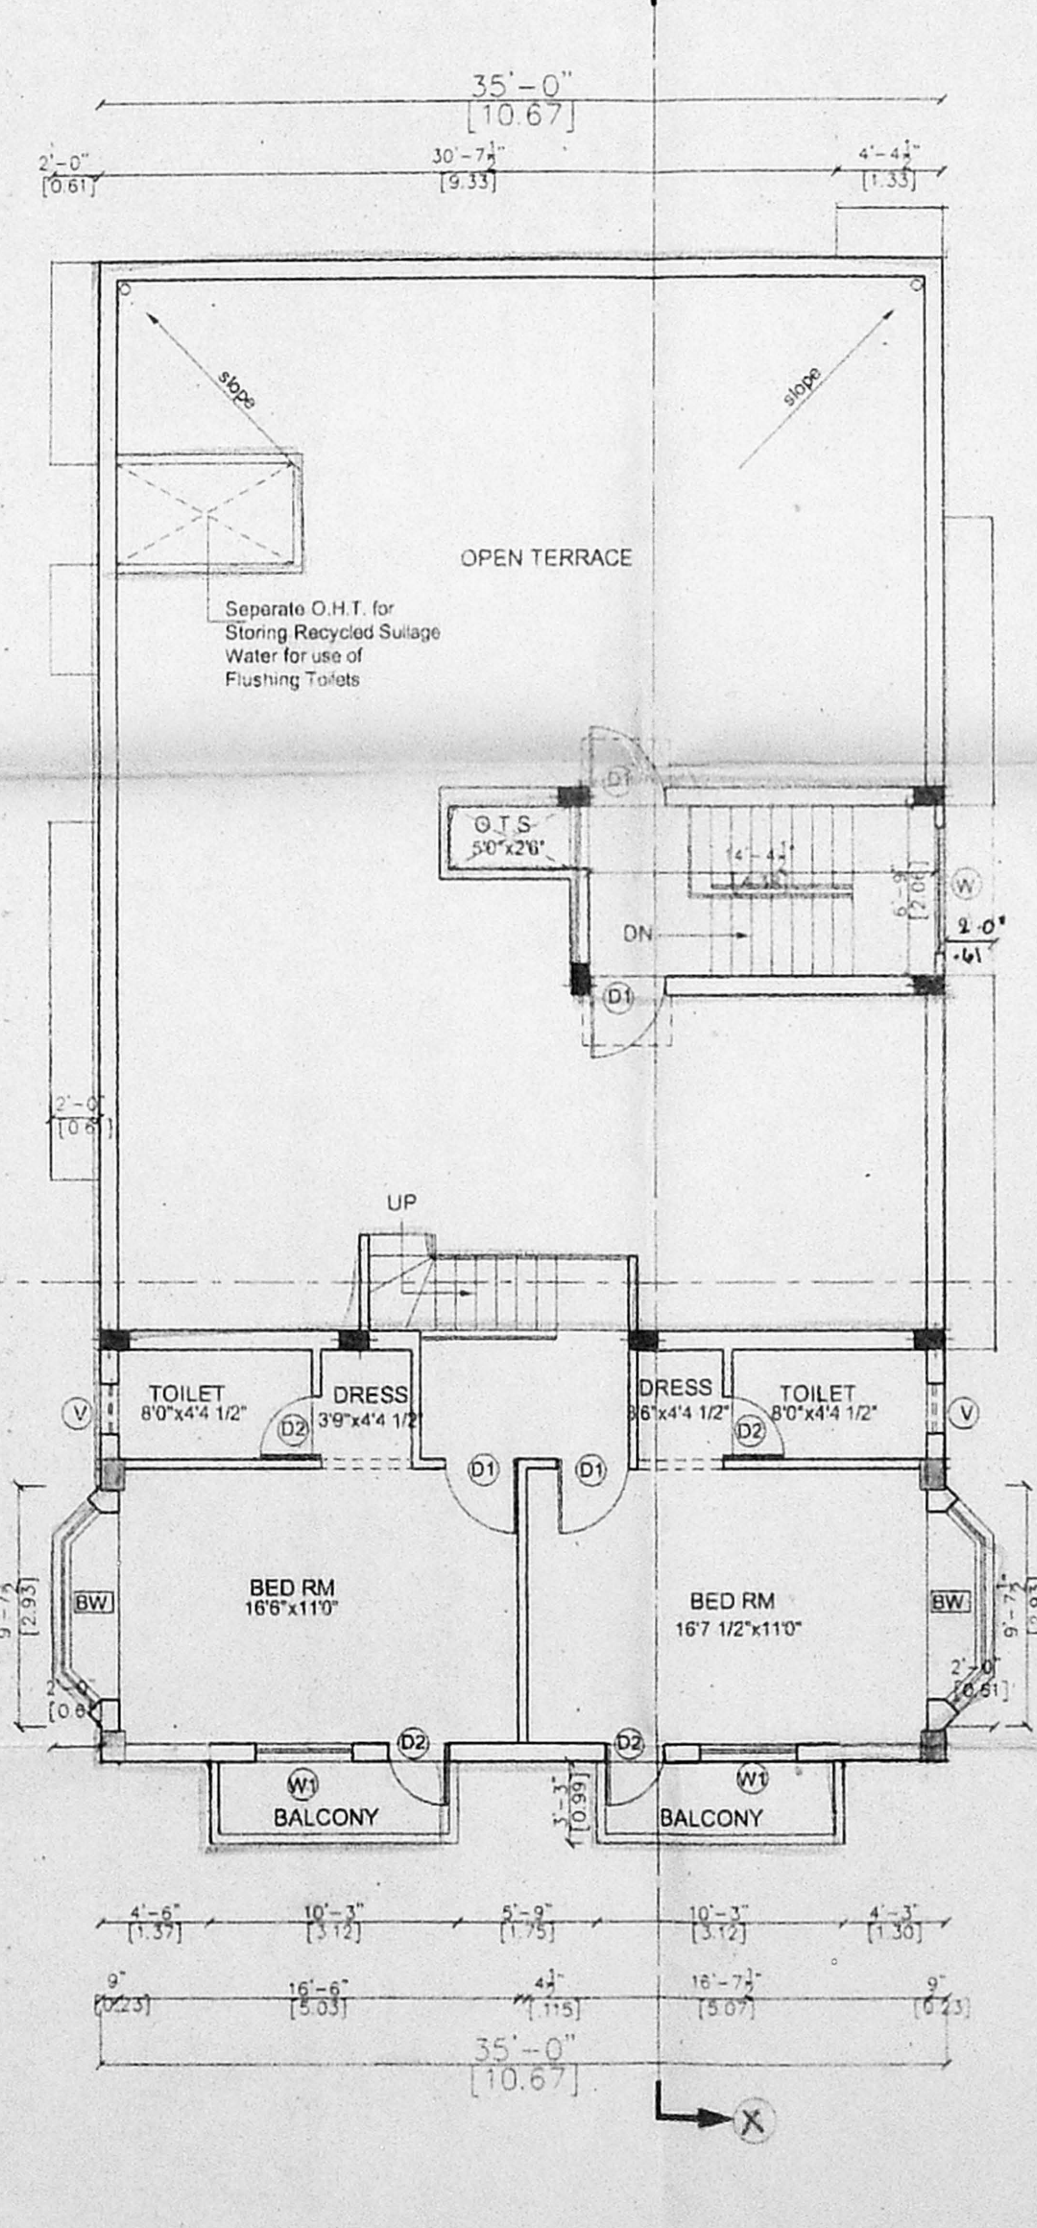

SECOND FLOOR PLAN (PART)

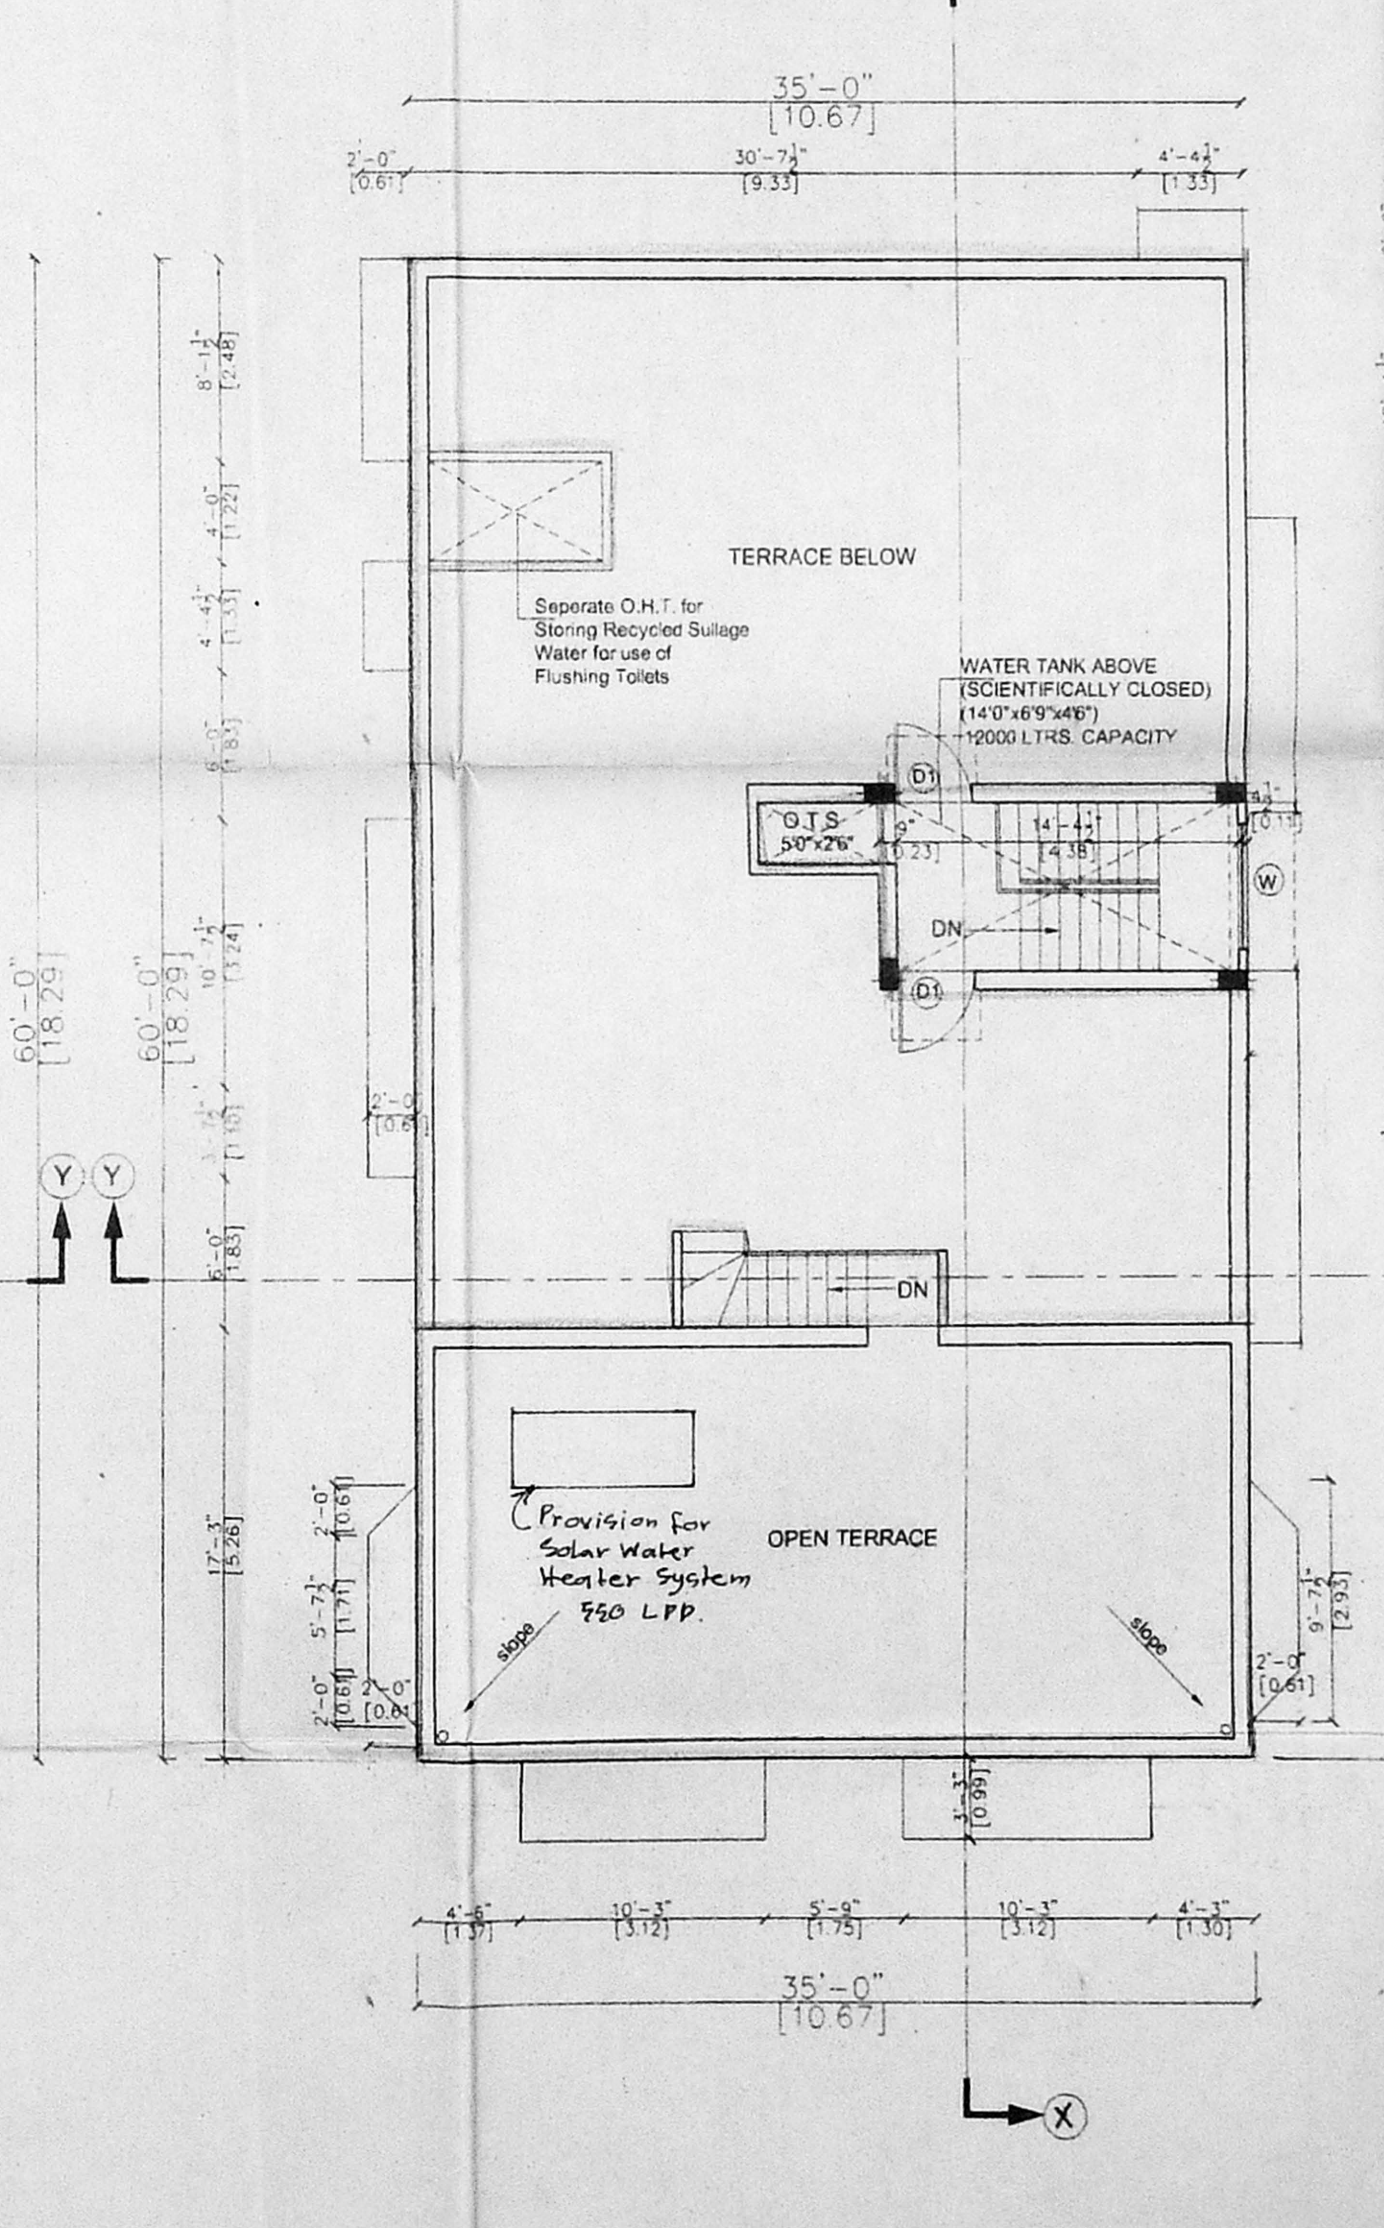

TERRACE FLOOR PLAN