


ELEVATION

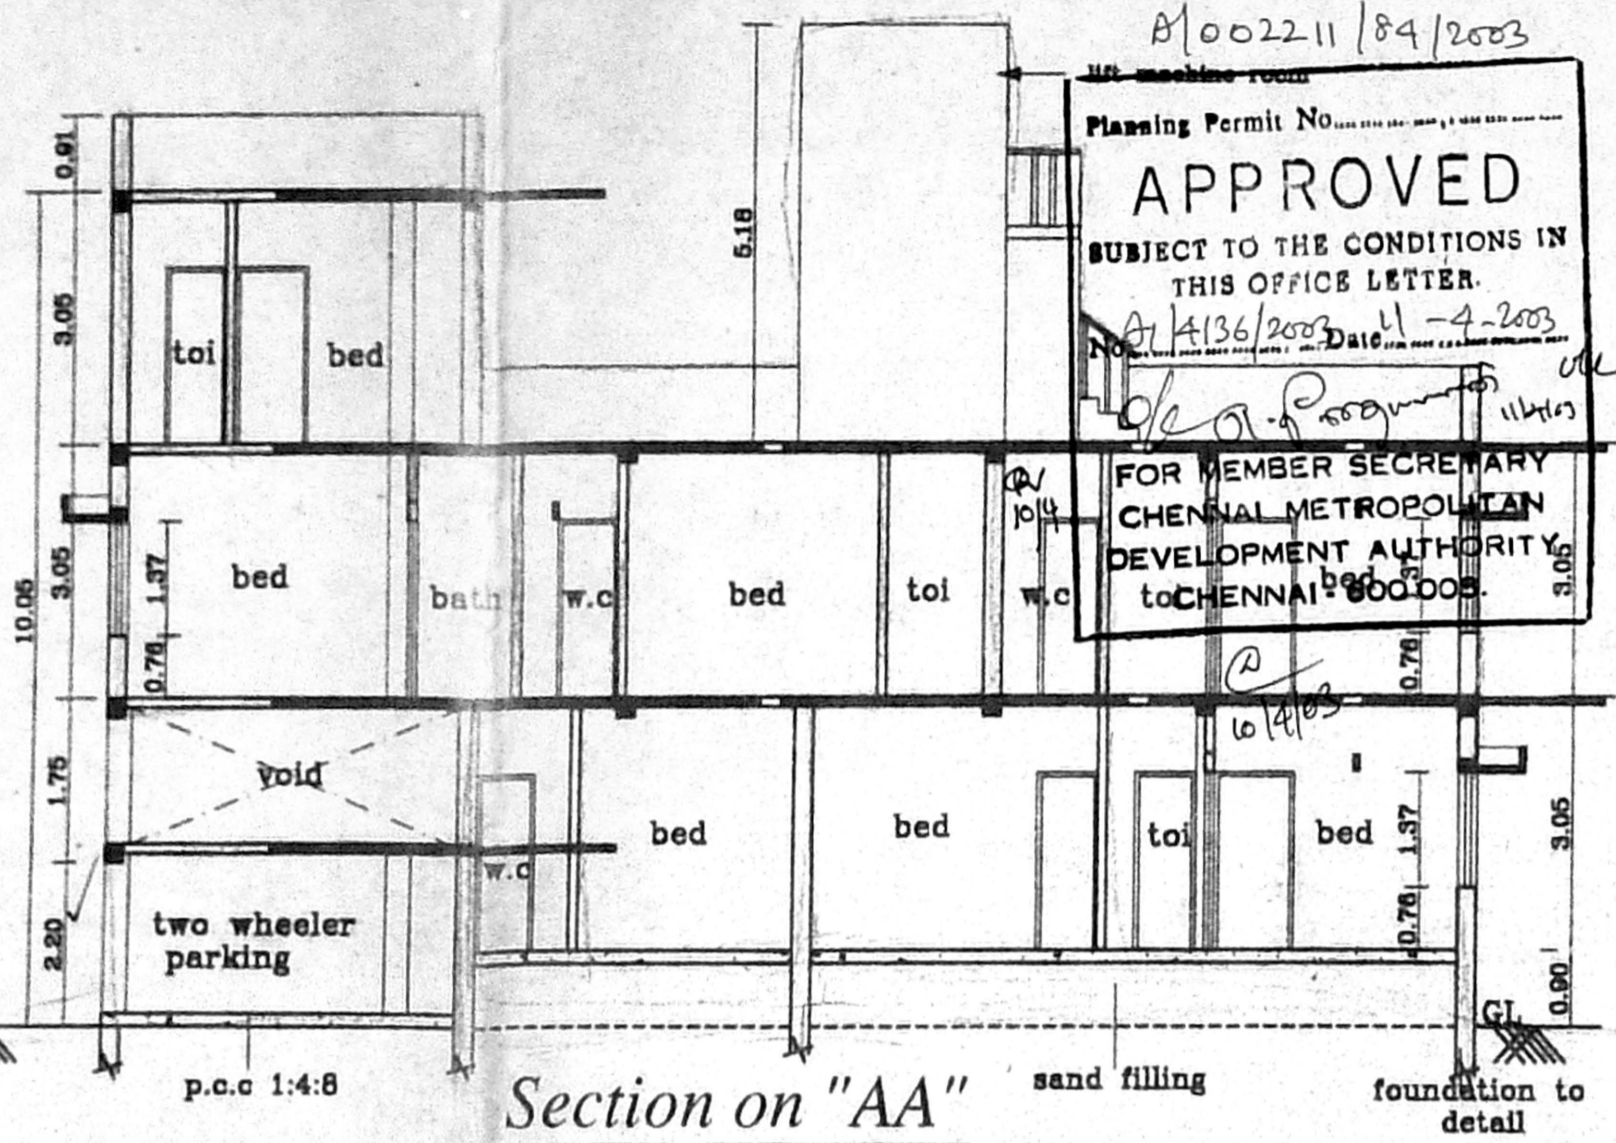

Section on "AA"

OFFICE COPY


B/002211/89/2003

Planning Permit No. **APPROVED**


SUBJECT TO THE CONDITIONS IN THIS OFFICE LETTER.

No. A/136/2003 Date: 11-4-2003

FOR MEMBER SECRETARY CHENNAI METROPOLITAN DEVELOPMENT AUTHORITY TO CHENNAI 600 005.


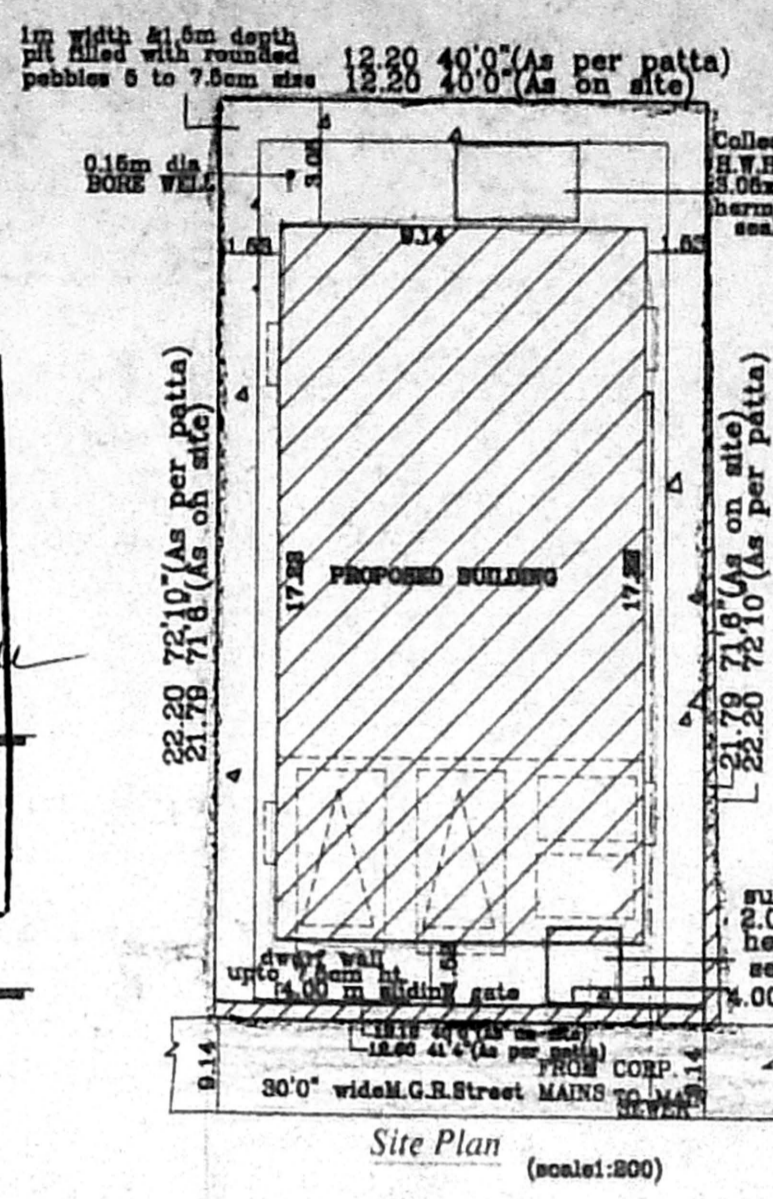


Site Plan (scale:800)


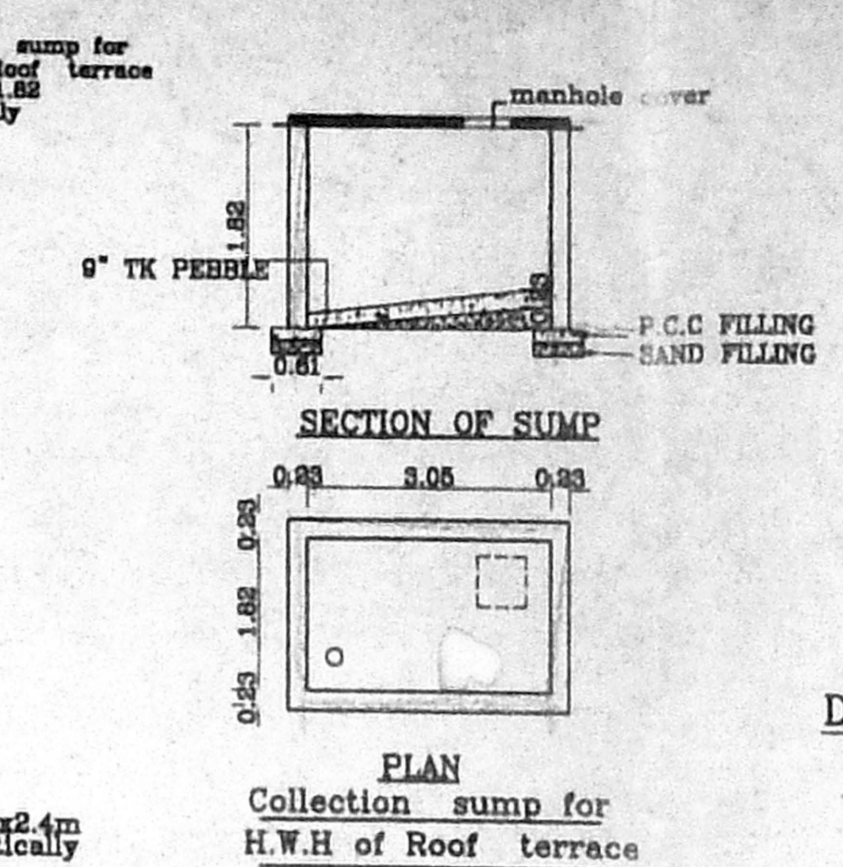


SECTION OF SUMP


DETAIL OF RAINWATER RESTORATION PIT (SCALE 1:50)

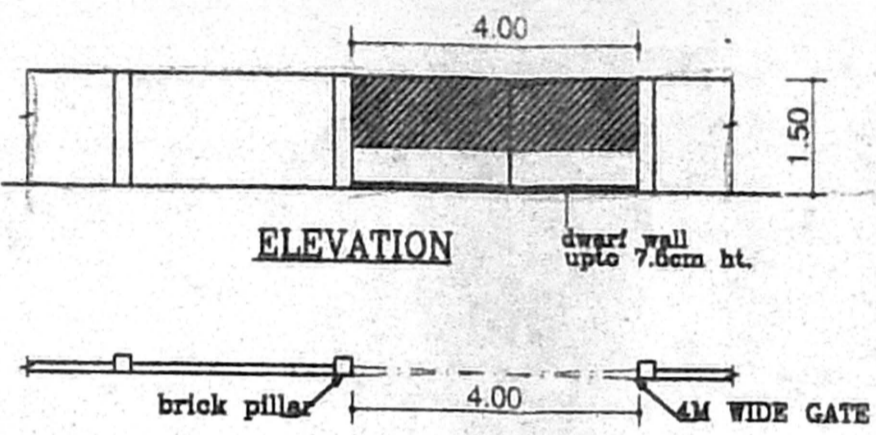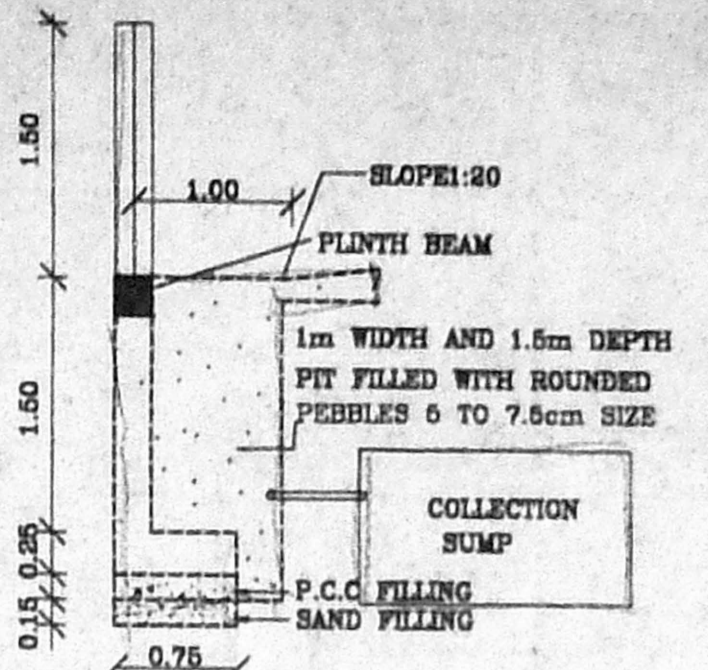


PLAN OF COMPOUND WALL & GATE

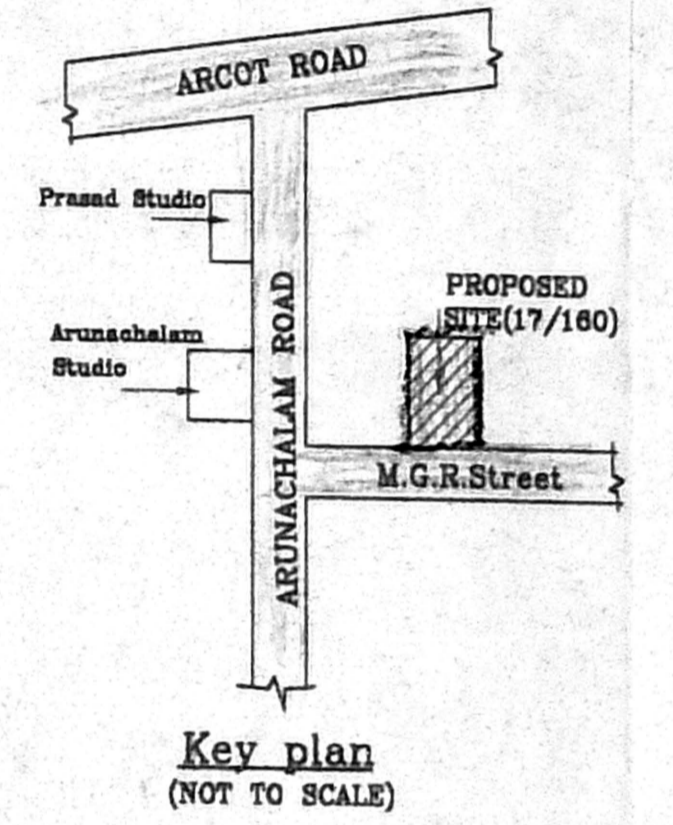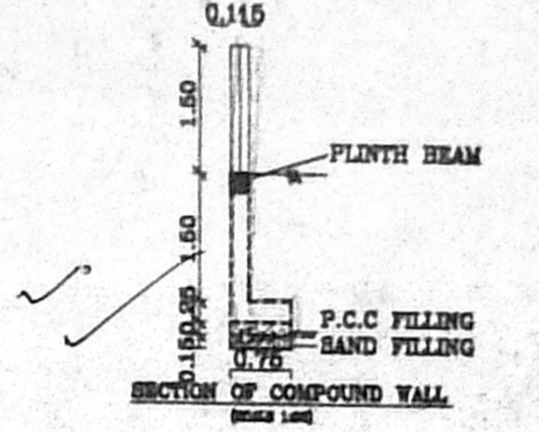


Key plan (NOT TO SCALE)

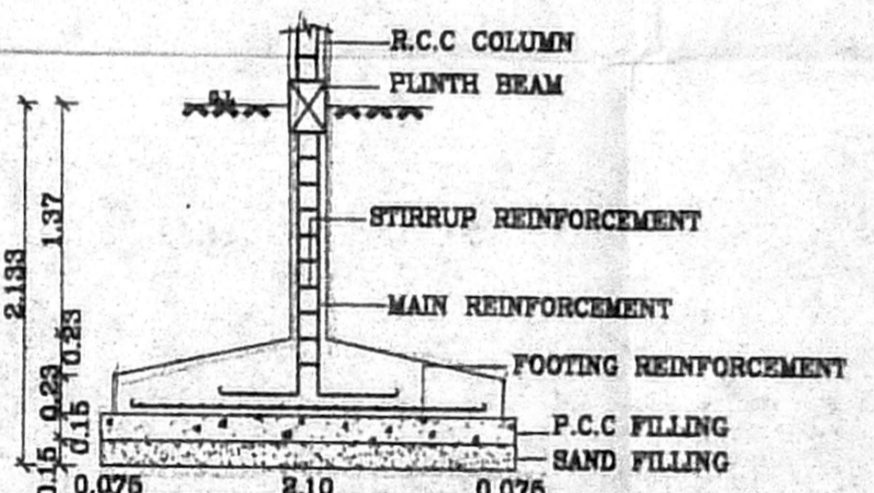


Foundation Detail (SCALE 1:50)

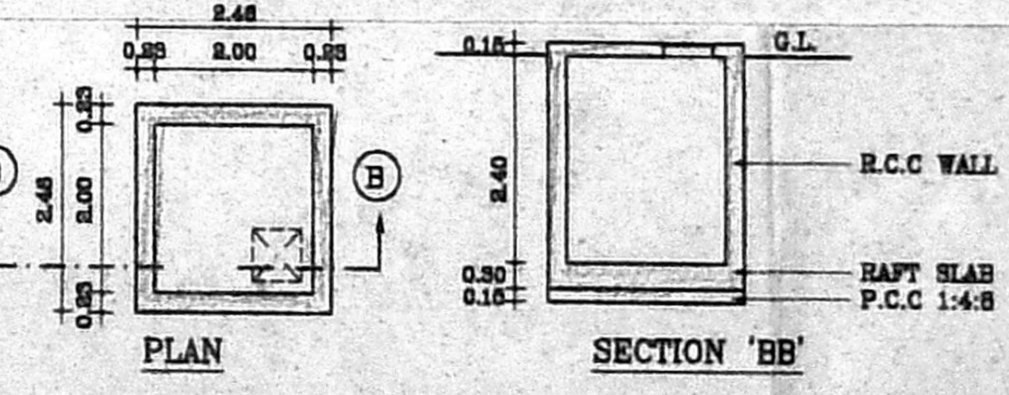


SUMP DETAIL (FOR METROWATER)

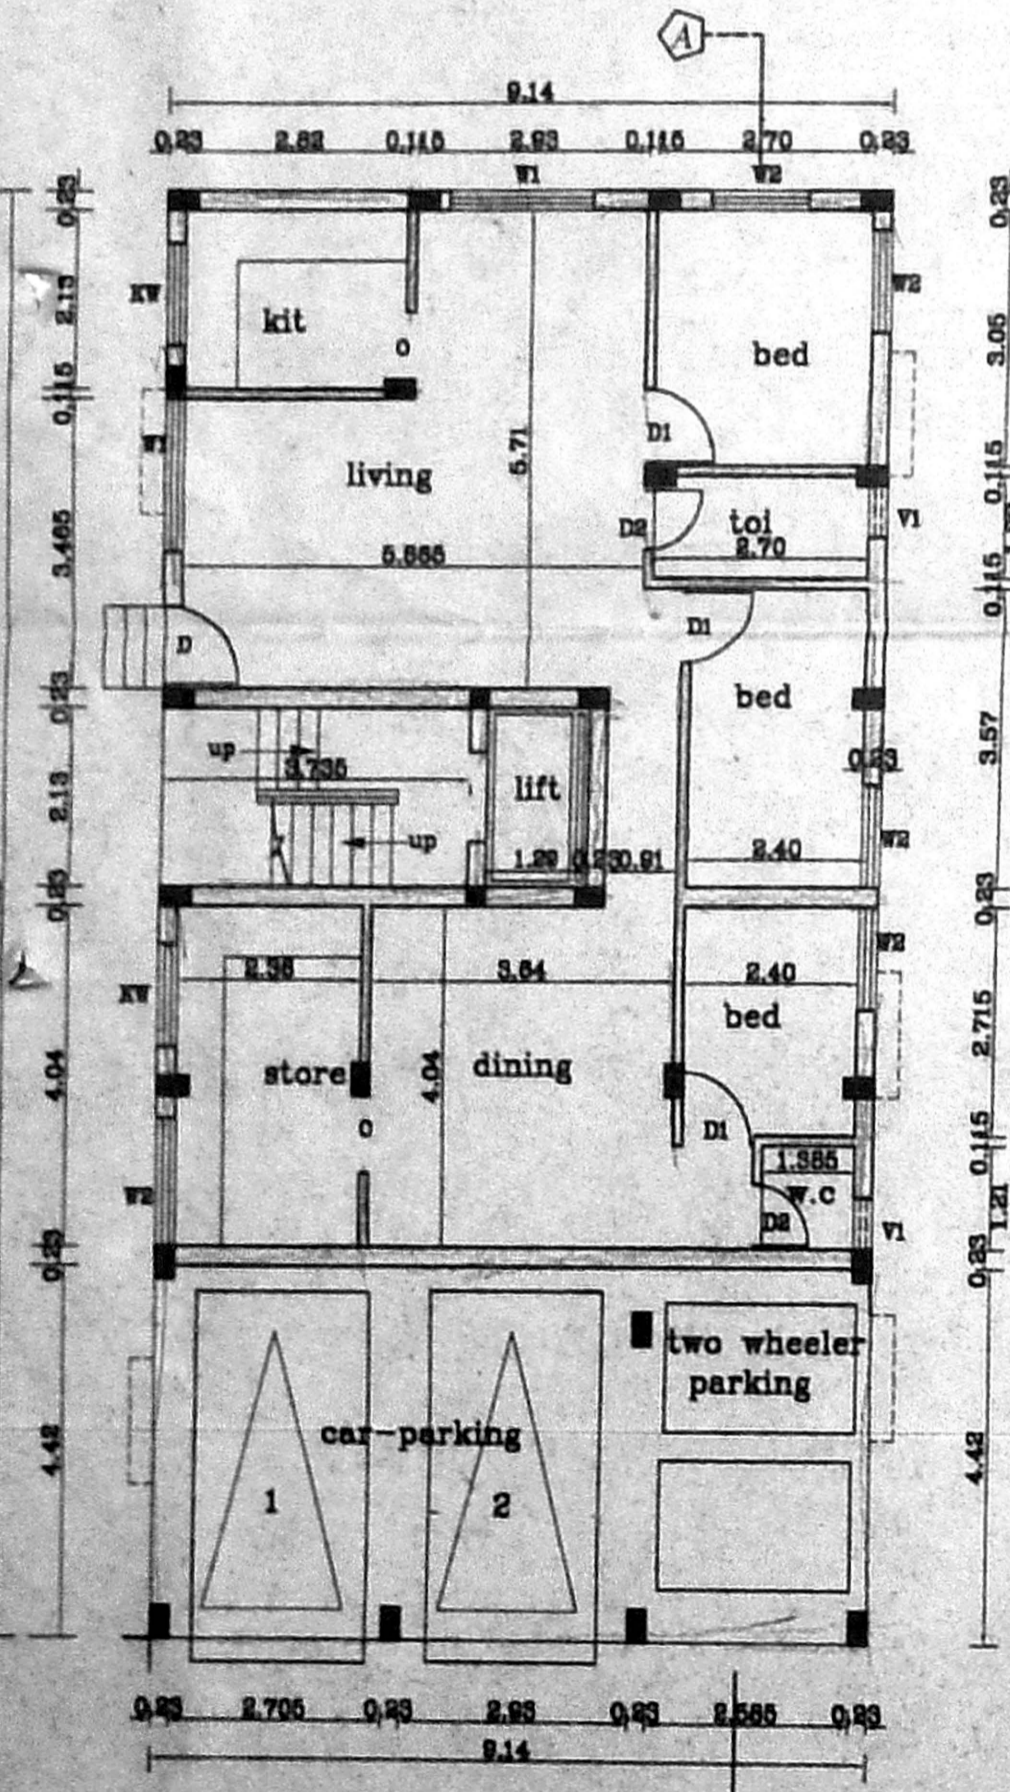


Stilt Cum Ground Floor Plan

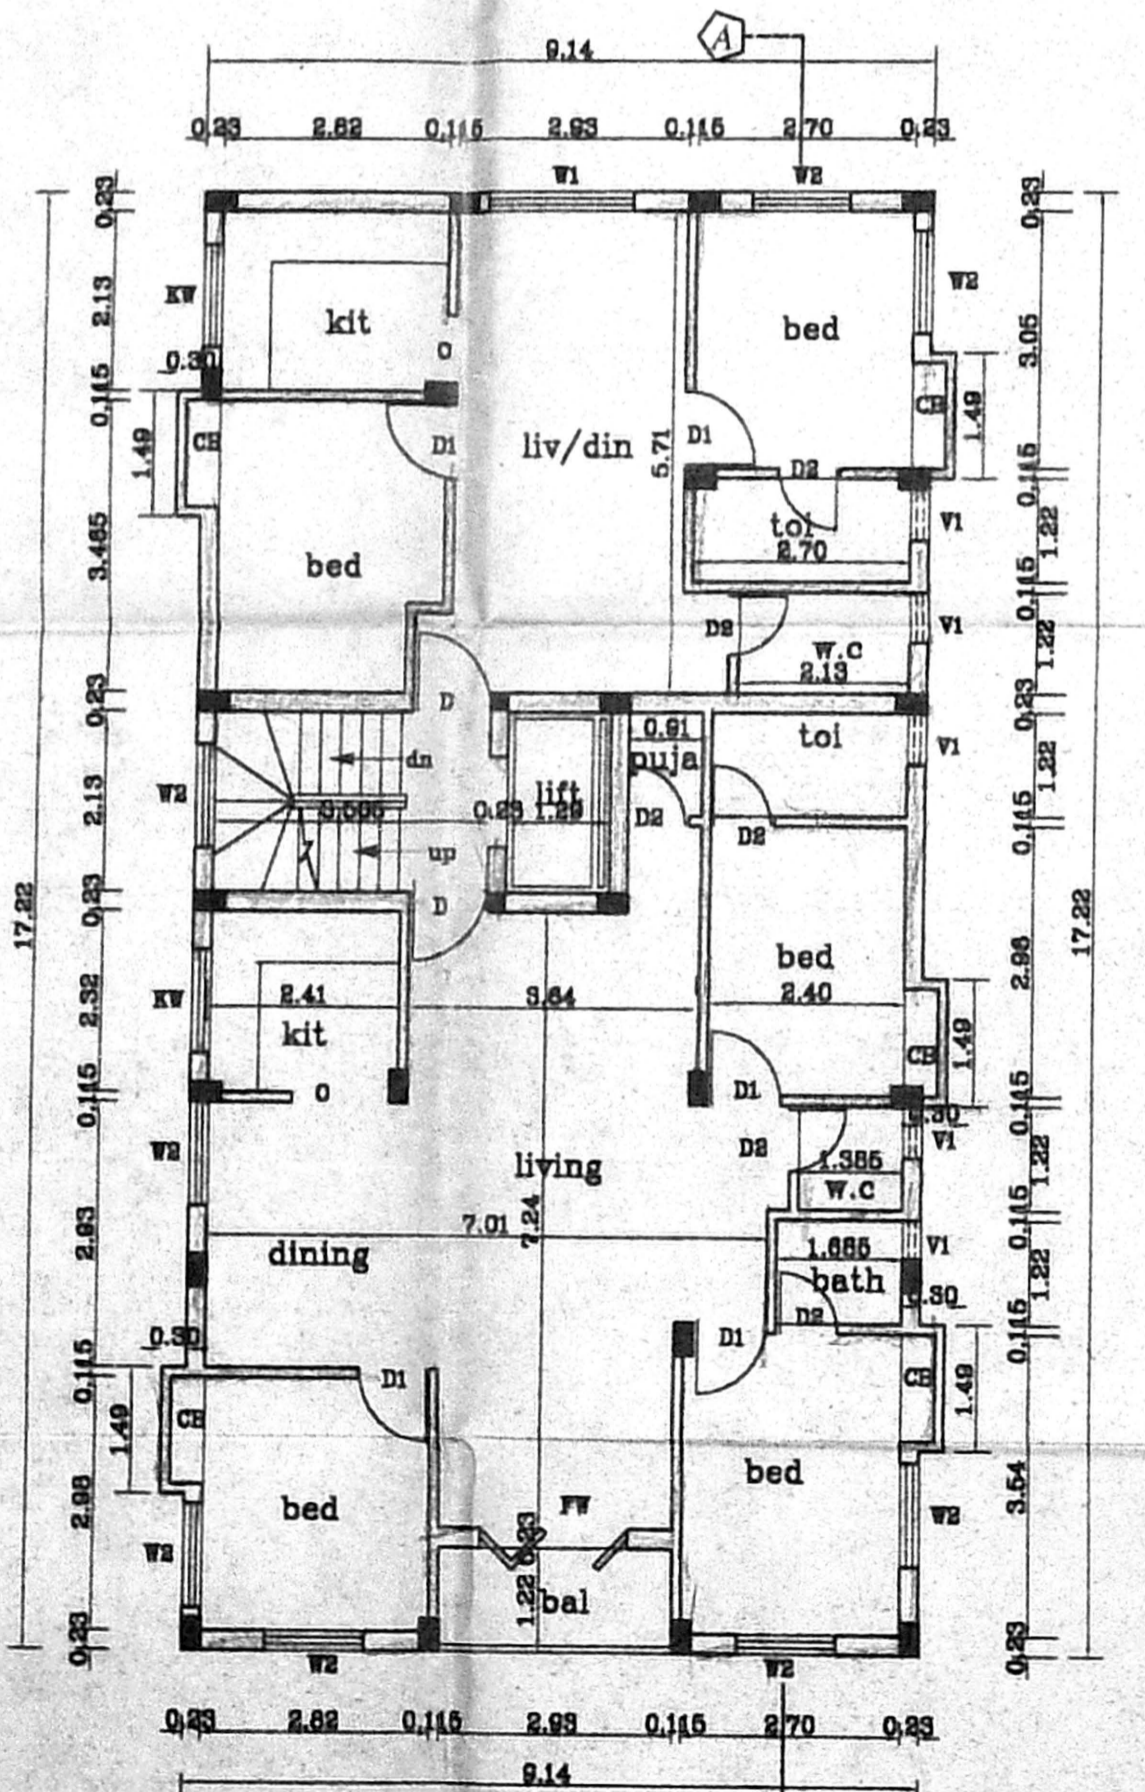

First Floor Plan

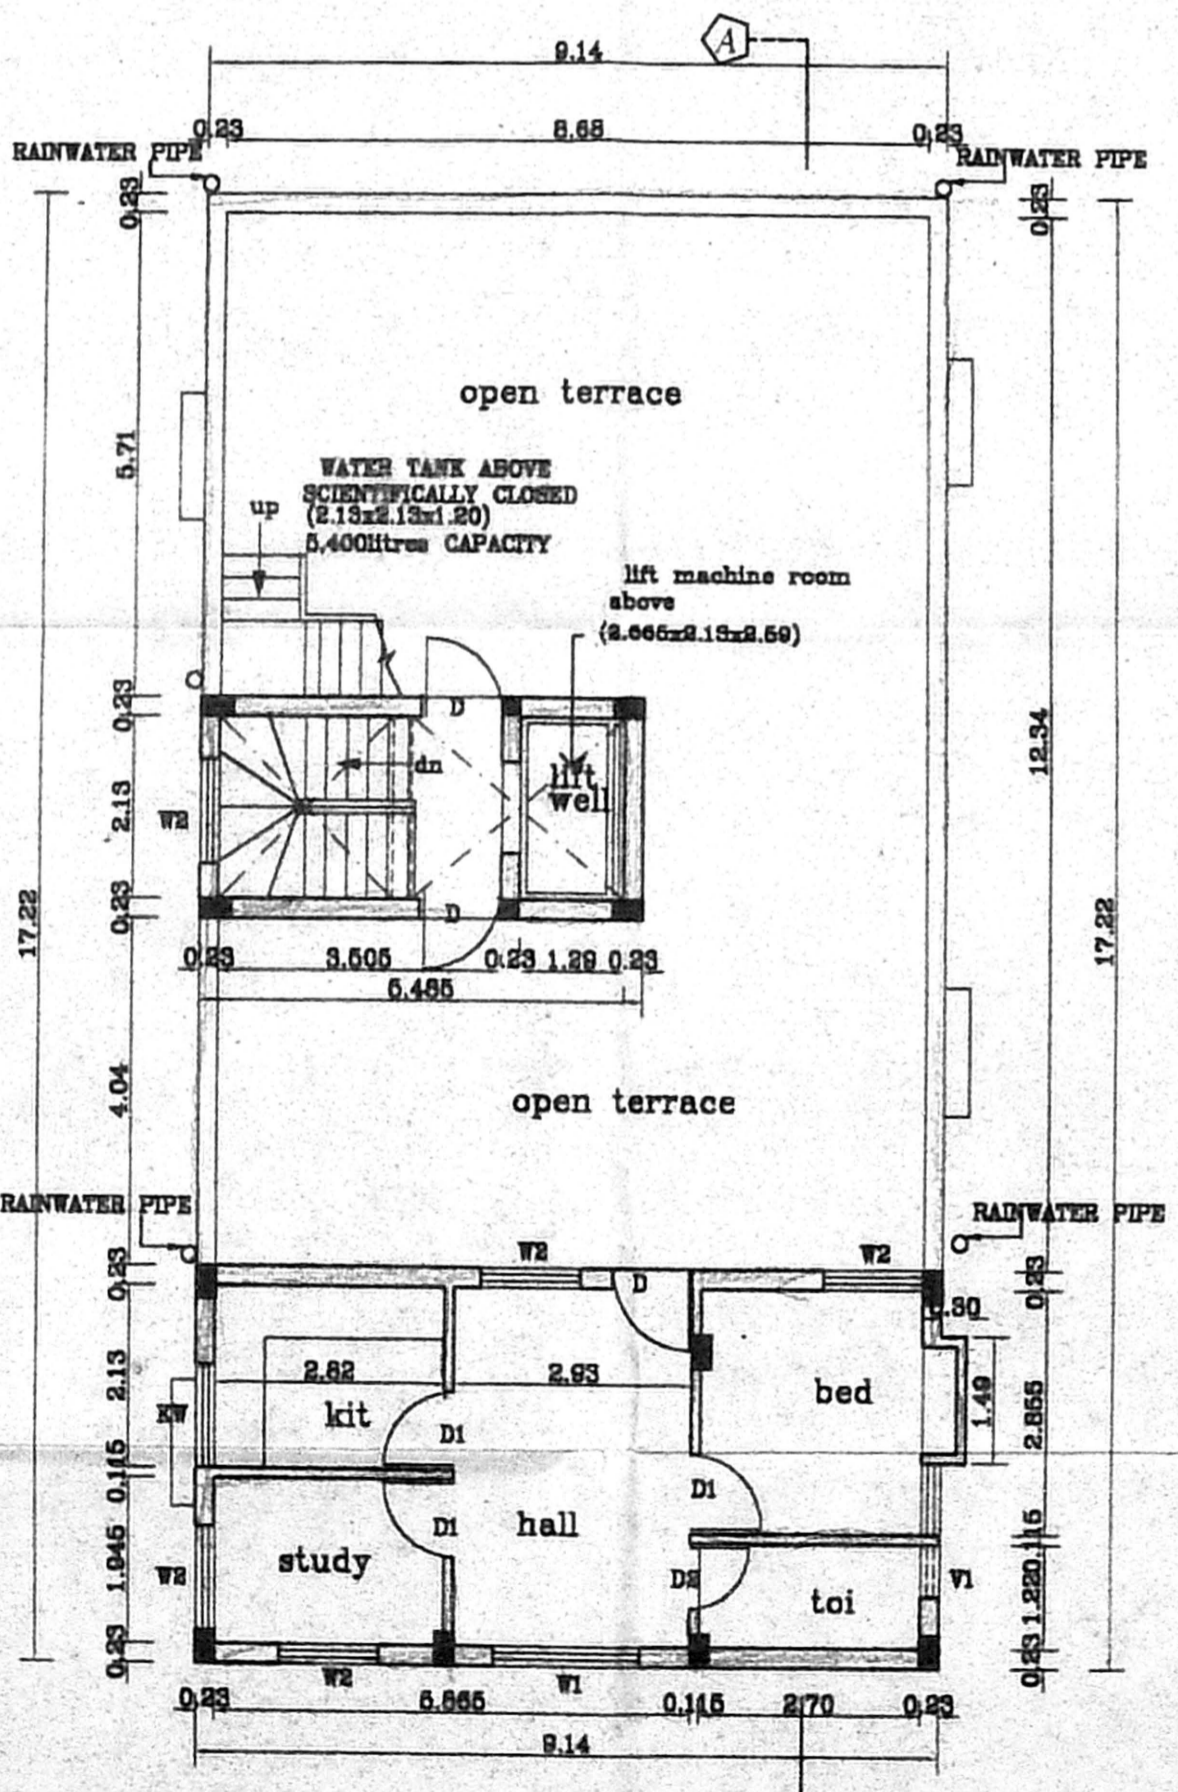

Second Floor Part Plan

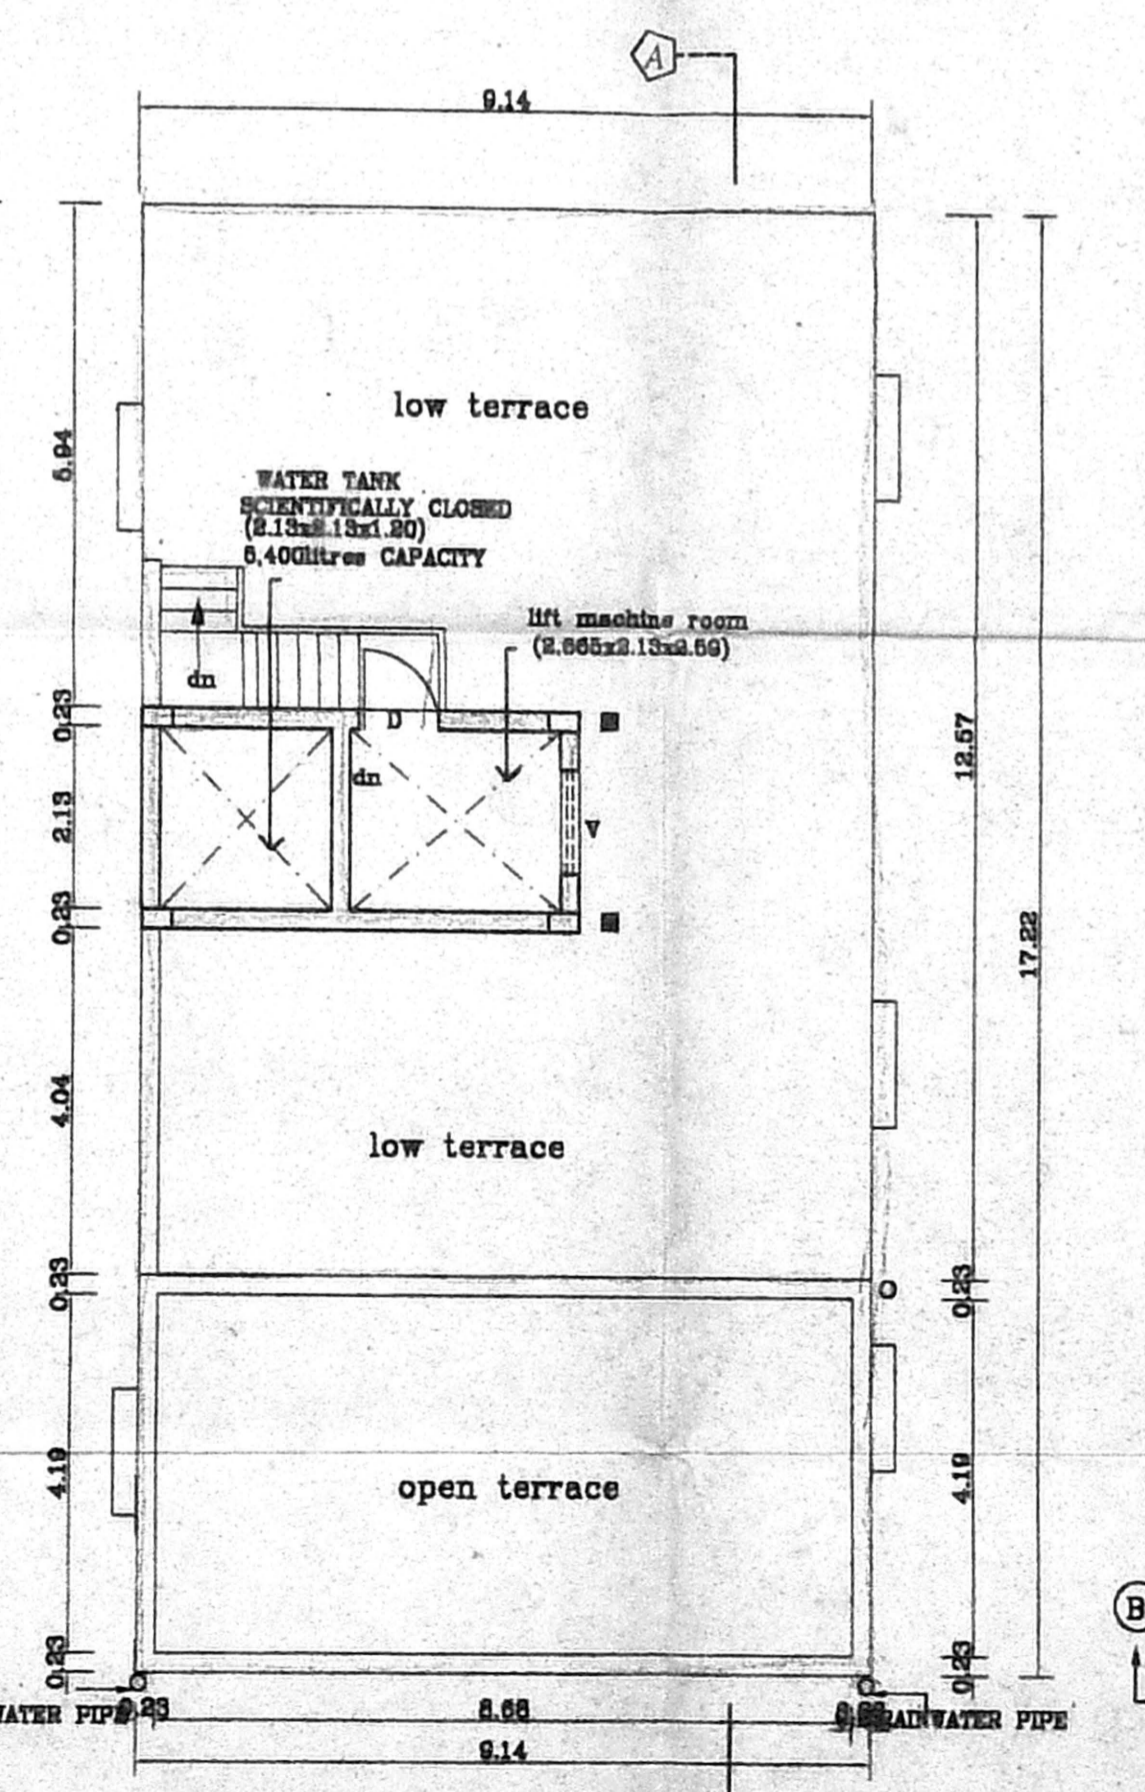

Terrace Floor Plan

SCHEDULE OF JOINERY

TYPE	DESCRIPTION	SIZE
D	DOOR	1.00x2.13
D1	DOOR	0.90x2.13
D2	DOOR	0.76x2.13
W1	WINDOW	1.83x1.37
W2	WINDOW	1.22x1.37
W3	WINDOW	0.90x1.37
V1	VENTILATOR	1.22x1.06
		0.60x0.60

- Specifications
1. R.C.C FOOTING & COLUMN IN CONCRETE 1:2:4
 2. SUPER STRUCTURE BRICKWORK SET IN cm 1:5
 3. R.C.C 1:2:4 FOR LINTELS, BEAMS & SLABS
 4. P.C.C 1:4:8 FOR FLOOR LEVELLING COURSE
 5. P.C.C 1:5:10 IN BASEMENT FOR FOUNDATION
 6. JOINERY WITH T.W FLUSH DOORS & T.W GLAZED WINDOWS & VENTILATORS
 7. 3 COATS OF CEMENT PAINT TO INSIDE & OUT SIDE WALLS
 8. 2 COATS OF ENAMEL PAINTS OVER ONE COAT OF PRIMER FOR JOINERY, GRILLEWORK, ETC
 9. WEATHERING COURSE OVER ROOF SLAB 3" THICK WITH BRICK JELLY LIME CONCRETE AND ONE LAYER OF PRESSED TILES ON TOP

AREA STATEMENTS

	SQ.FT	SQ.M
PLOT AREA (AS PER PATTA)	2938.57	273.00
PLOT AREA (AS PER DOCUMENT)	2860.00	265.70
STILT/GROUND FLOOR AREA		117.06
FIRST FLOOR AREA		159.73
SECOND FLOOR AREA		42.96
TOTAL AREA		319.75
F.S.I:	- 1.20	
PLOT COVERAGE	- 60.79%	

PLAN SHOWING THE PROPOSED - BUILDING AT DOOR NO: 17/160, M.G.R STREET, KAVERI RANGA NAGAR, SALIGRAM, EGMORE - NUNGAMBAKKAM TALUK, CHENNAI DISTRICT, IN PATTA NO: 136/2A1A5A1A1 T.S.NO: 10, BLOCK NO: 36, OF SALIGRAM VILLAGE, CORP.DIV.NO: 129. ZONE NO: VIII

SCALE : 1:100 DATE : 9-1-03

COLOUR INDEX

PROPOSED ROAD	—————
BOUNDARY	—————
SEWER LINE	—————

N

OWNER'S SIGNATURE

LICENSED SURVEYOR

S. ATHYANAN, B.E., CHARTERED ENGINEER Class-4, Licensed Surveyor - No. 192 Corporation of Chennai 5, Nathamuni Street, T. Nagar, Chennai - 17. Mobile: 98410-71245