



PLAN SHOWING THE PROPOSED RESIDENTIAL BUILDING AT PATTI NO : 645
 PLOT NO:29B, NATCO COLONY WEST STREET, R.S. NO : 248/1B
 KOTTIVAKKAM VILLAGE SAIDAPET TALUK, KANCHEEPURAM DISTRICT,


OFFICE COPY

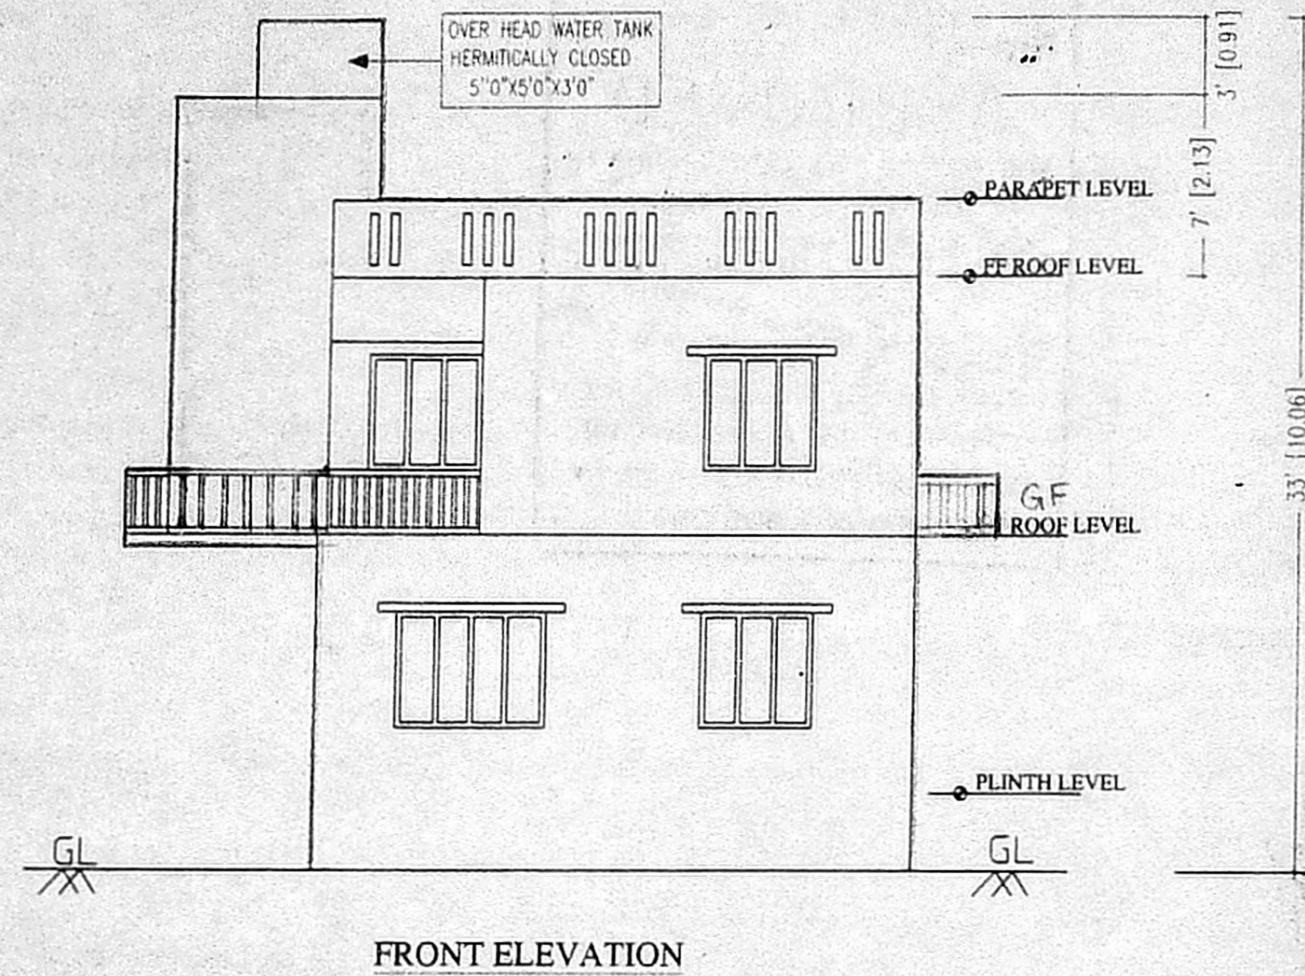


FRONT ELEVATION

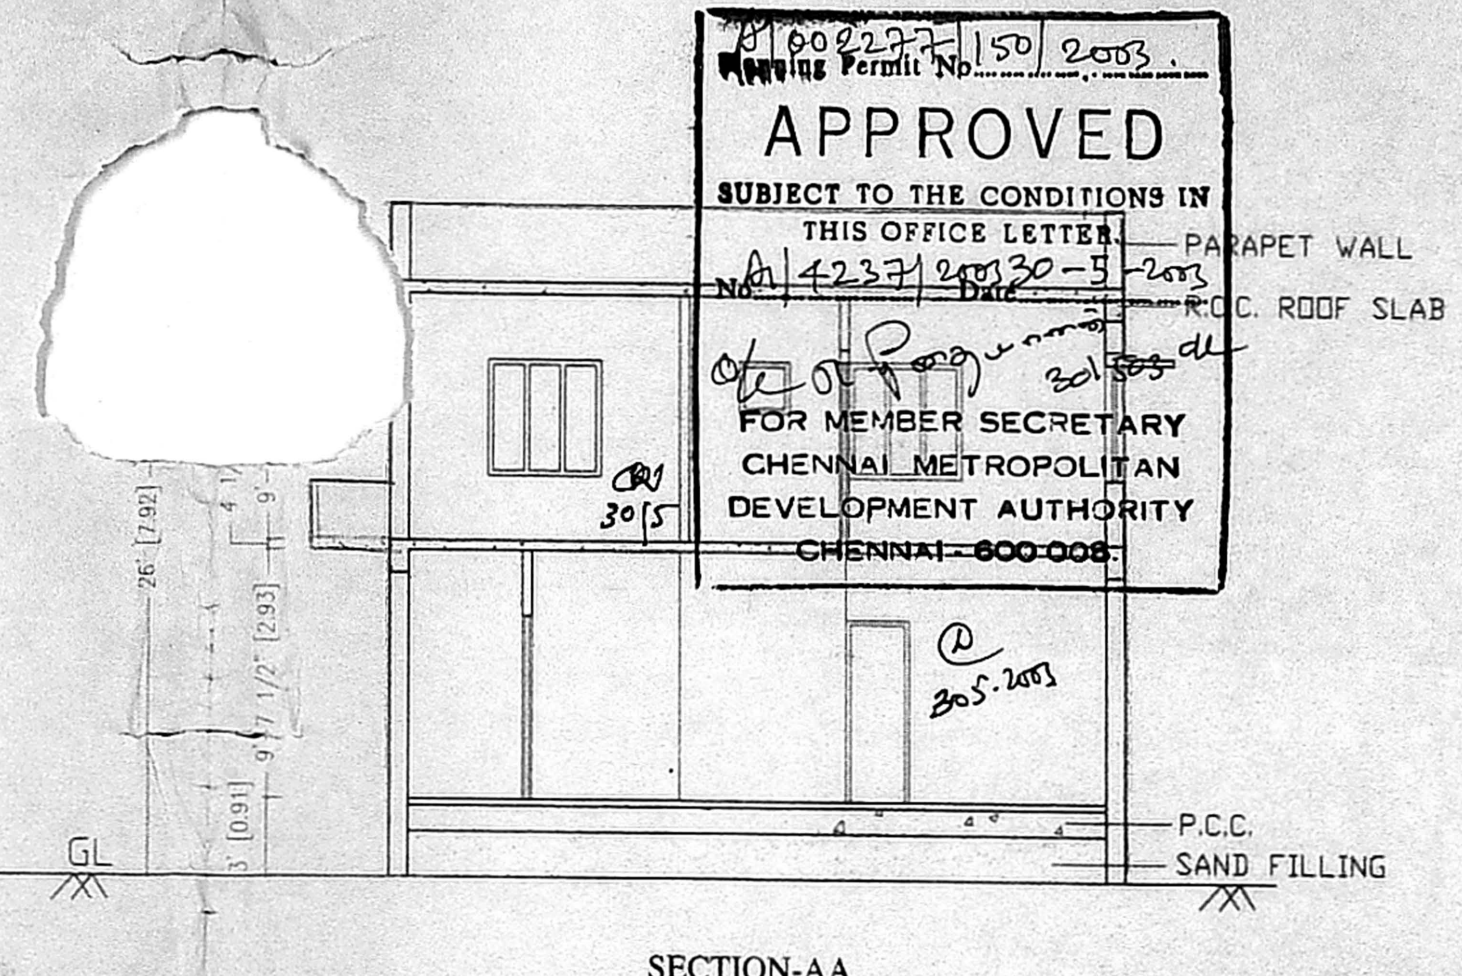


SECTION-AA

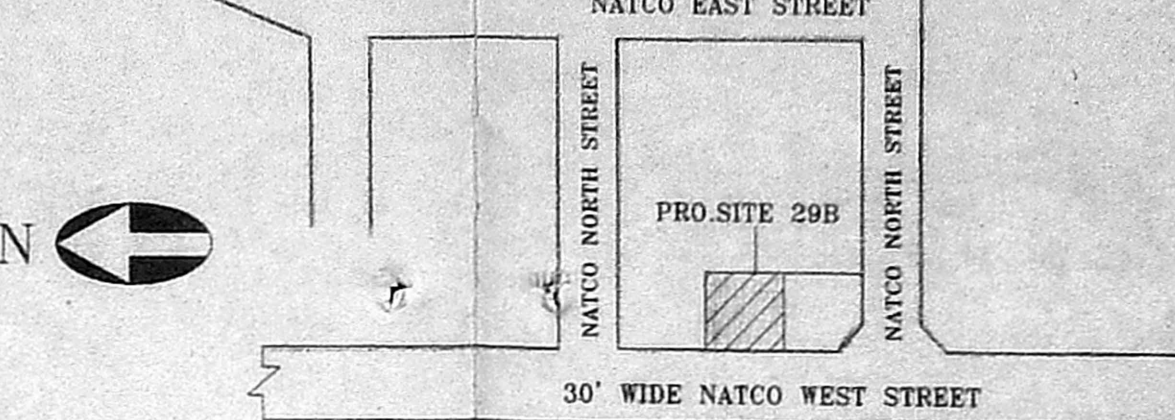


KEY PLAN
(NOT TO SCALE)

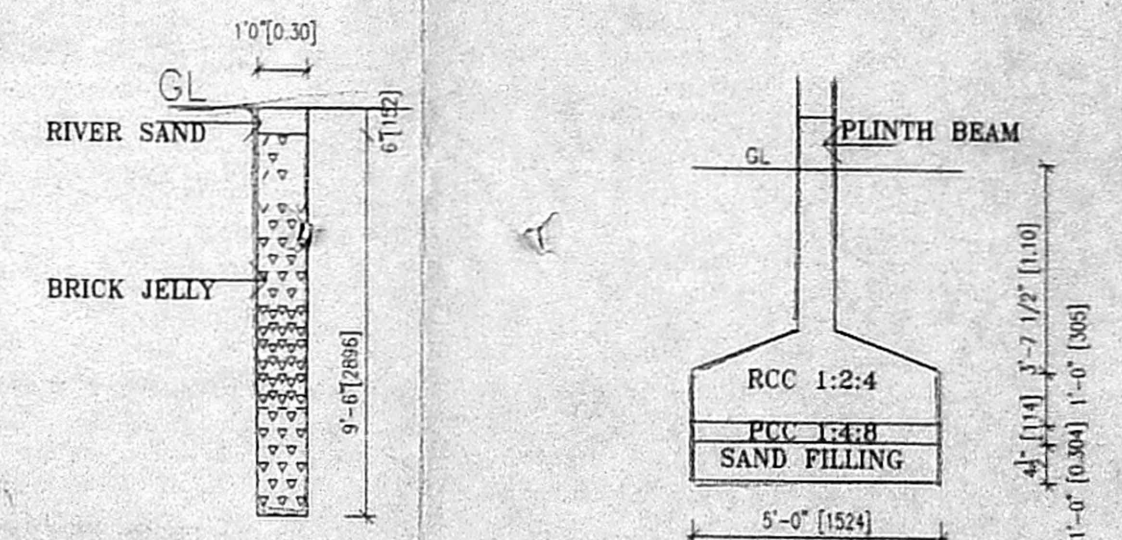


PERCOLATION PIT FOUNDATION DETAIL

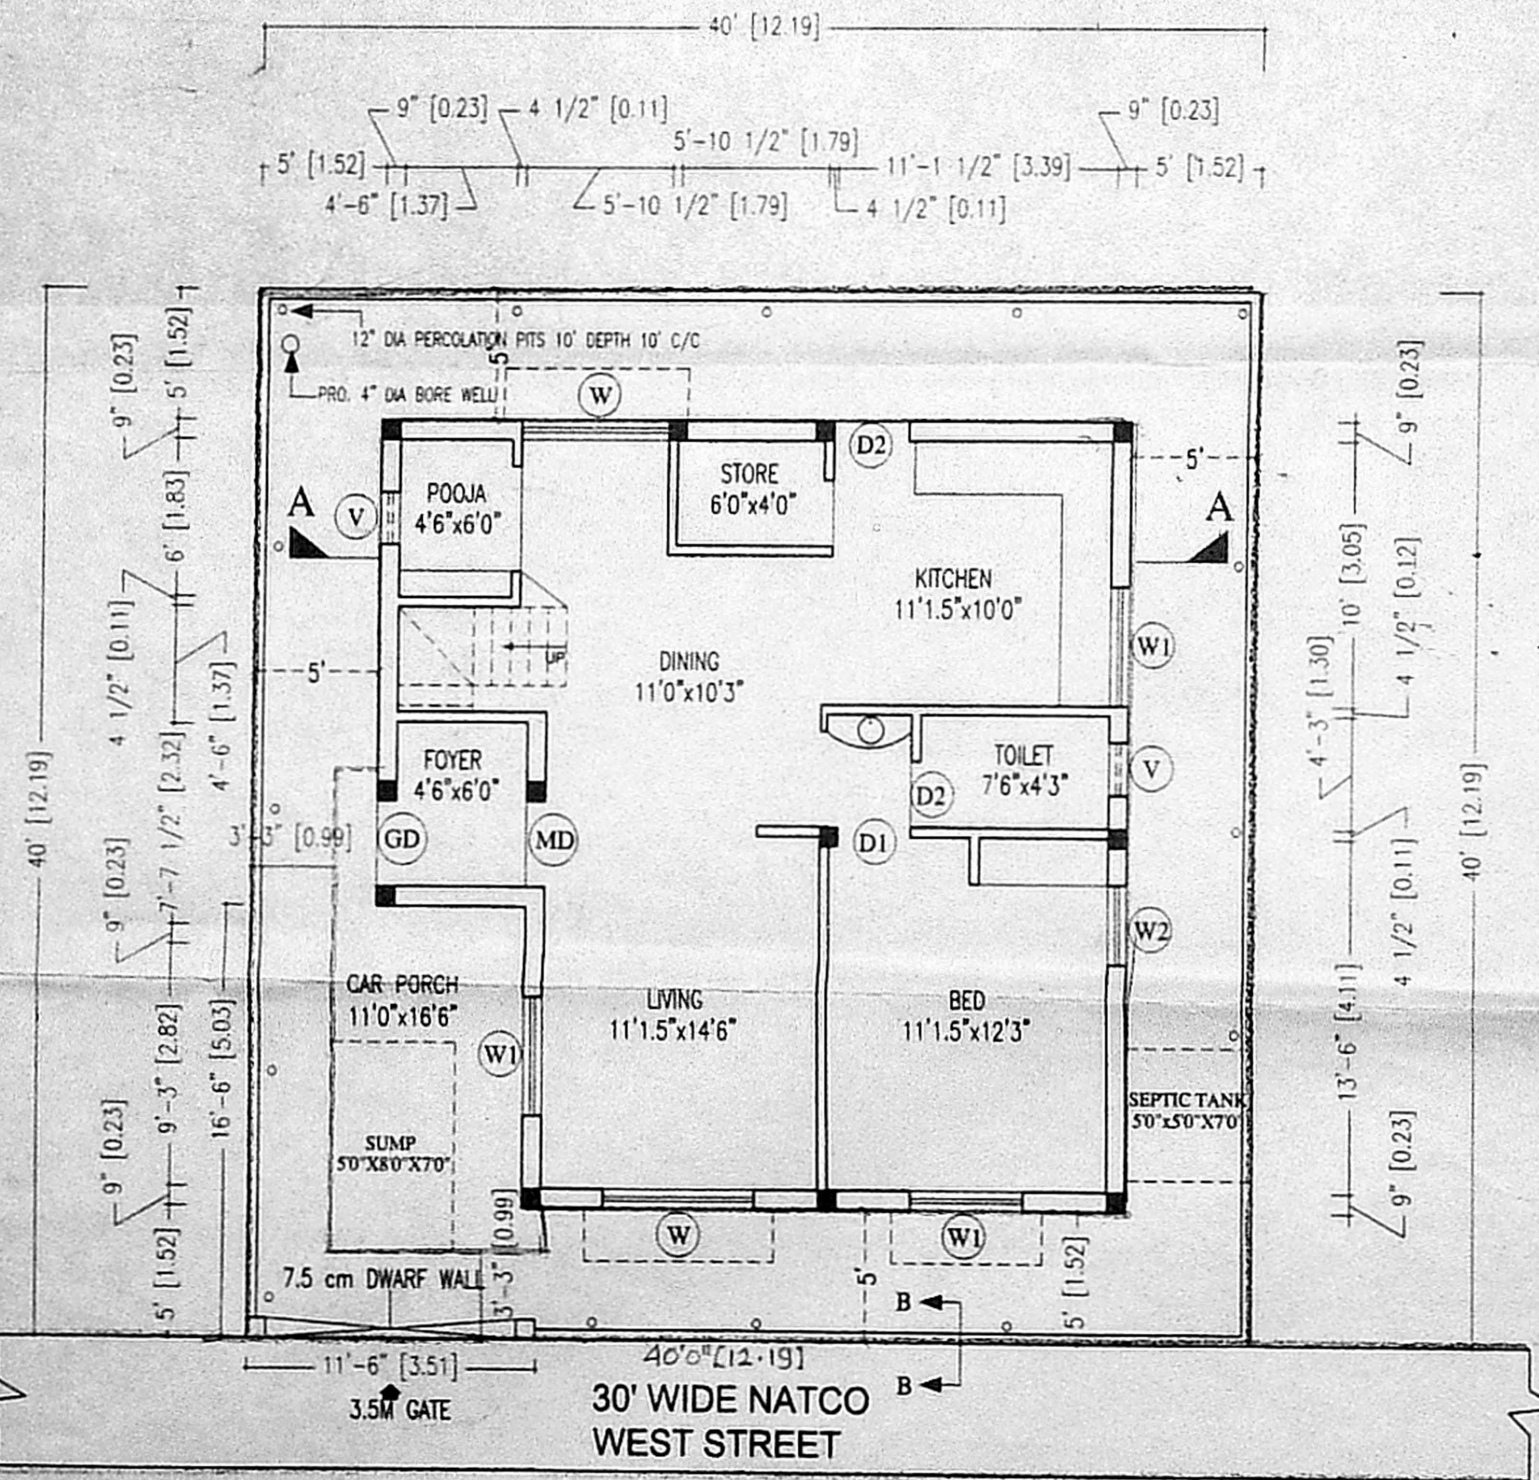


SITE CUM GROUND FLOOR PLAN

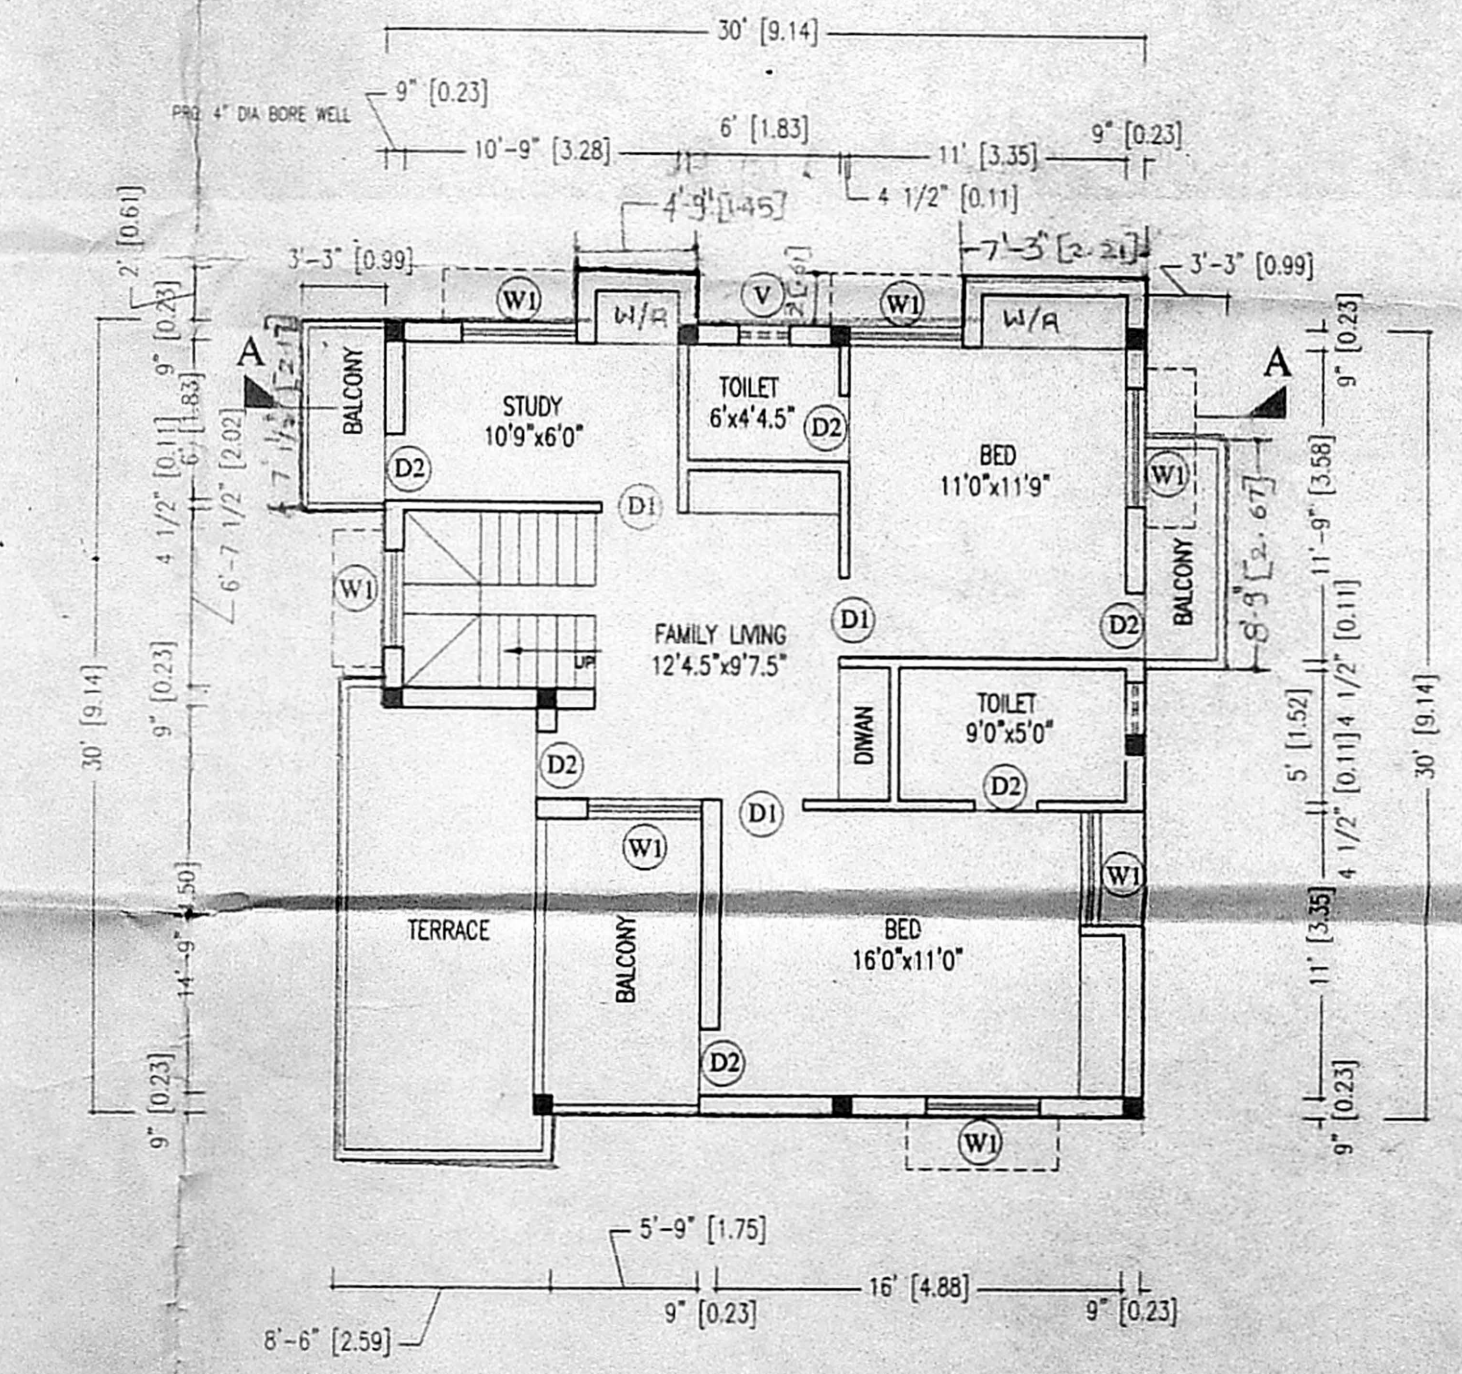

FIRST FLOOR PLAN

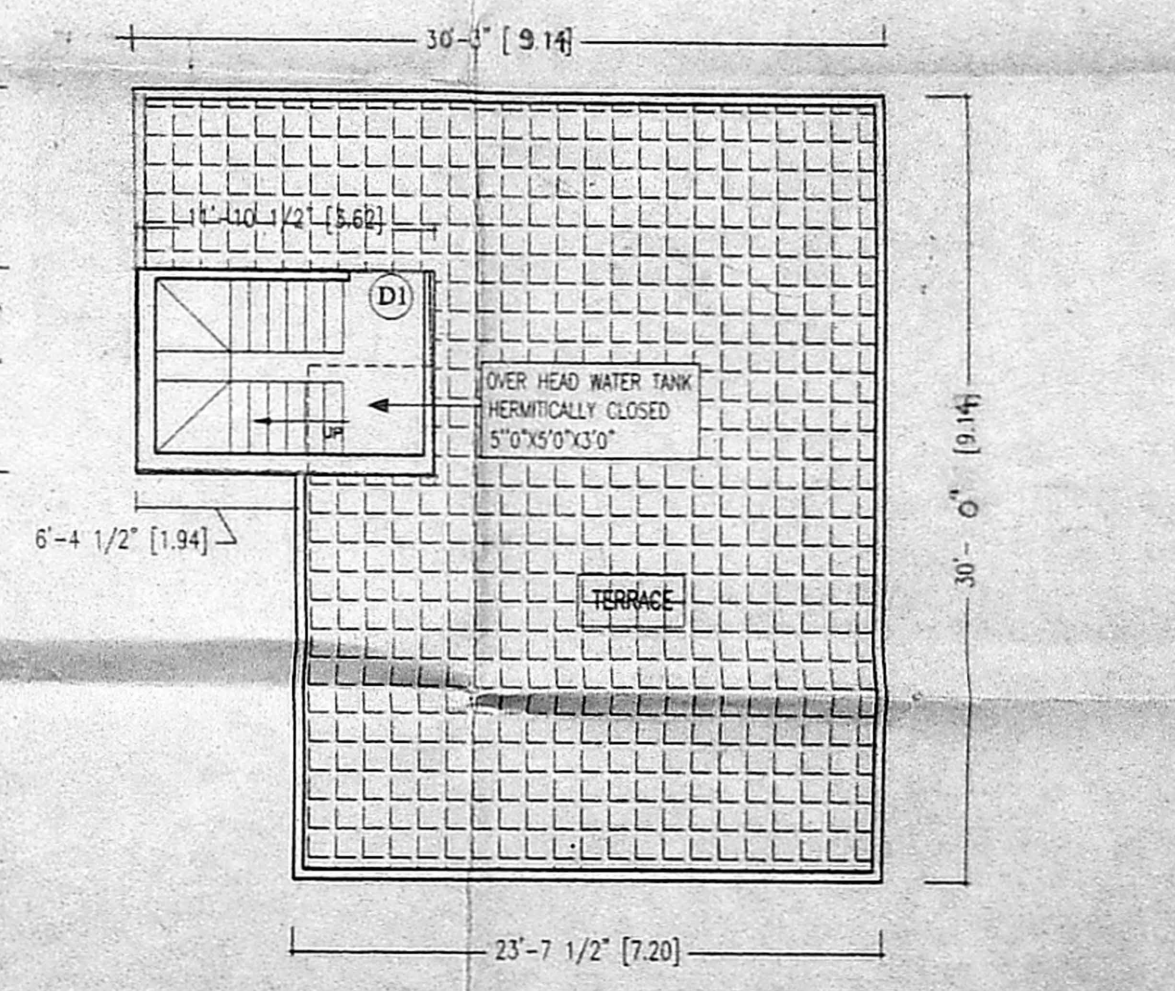

TERRACE FLOOR PLAN

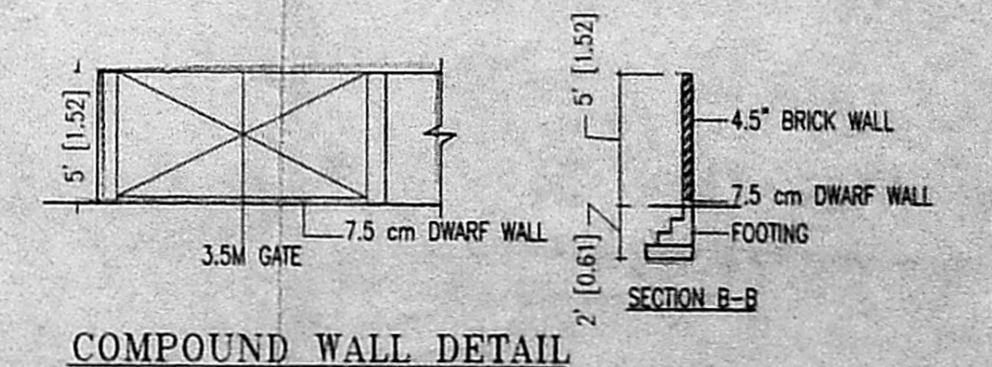

COMPOUND WALL DETAIL

SPECIFICATIONS

BRICK WORK IN C M 1:5 FOR SUPER STRUCTURE & BASEMENT E.C.C 1:2:4 FOR PLINTH

CMDA "A" CHANNEL

SUNSHADE & ROOF ABOVE FLOOR FINISHING IN C M IN 1:3 PLASTERING

THE WALL IN C M 1:4 FOR OUTSIDE AND SECTION PLAN THICK WATHERING

ROOF WITH TWO LAYERS OF PCC

TILES LAID IN C M 1:4 WHITE GLAZED WARE FOR WALLS & CEILING

A.P. B.P.

COLOUR INDEX

PROPOSED SWASTHI

BOUNDARY

ROAD

SCHEDULE OF JOINERY

TYPE	DESCRIPTION	SIZE	
D	DOOR	3'6" x 7'0"	107x213
D1	DOOR	3'0" x 7'0"	91x213
D2	DOOR	2'6" x 7'0"	76x213
W	WINDOW	6'0" x 6'0"	137x137
W1	WINDOW	4'6" x 4'6"	137x137
W2	WINDOW	3'0" x 4'6"	91x137
V	VENTILATOR	2'6" x 2'6"	76x76
G.D	GRILL DOOR	3'0" x 7'0"	90x213

AREA STATEMENT

	SQ FT	SQ M
TOTAL PLOT AREA	1610	149.57
PRO.GROUND FLOOR	831	81.75
PRO.CAR PORCH(COVERED)	105	16.26
PRO.FIRST FLOOR	738	73.02
BALCONY	120	11.89
TOTAL	1989	182.93
HEAD ROOM	131	12.00
PLOT COVERAGE	56.77%	
F.S.I = 1.30		

OWNER/POWER AGENT

S. SARAVANARAJ, M.Arch.
 Registered Architect
 Reg. No. CA / 93 / 15579
 35/1, Veerabhadran Street
 Nungambakkam, Chennai-600 034
 Phone. 8202165

LICENCED SURVEYOR

DATE: 27-01-2003 DWG NO:

SCALE : 1"=8'0" (1:100)

DRAWN BY : VIJAY