



PLAN SHOWING THE PROPOSED RESIDENTIAL BUILDING AT PATTI NO : 645  
 PLOT NO:29A, NATCO COLONY WEST STREET, R.S. NO : 248/1B OFFICE COPY  
 KOTTIVAKKAM VILLAGE SAIDAPET TALUK, KANCHEEPURAM DISTRICT,


**NOTIFICATIONS CHANNEL**  
 C.No. 41/4238/2003  
 BRICK WORK IN C.M. 1:4 SUPER  
 STRUCTURE & BASEMENT R.C.C 1:2:4  
 Scrutiny Plan, PLINTH Revised Plan  
 P. A. SHADE ROOF SLAB & FLOOR  
 FINISHING IN C.M 1:4 FOR OUTSIDE AND  
 INSIDE WALL IN C.M 1:4 FOR OUTSIDE AND  
 INSIDE IN 12mm THICK WHITE WASHING  
 COURSE WITH TWO LAYERS OF PLASTER  
 TILES LAID IN C.M 1:4 WHITE AND COLOUR  
 WASHING FOR WALLS & CEILING.

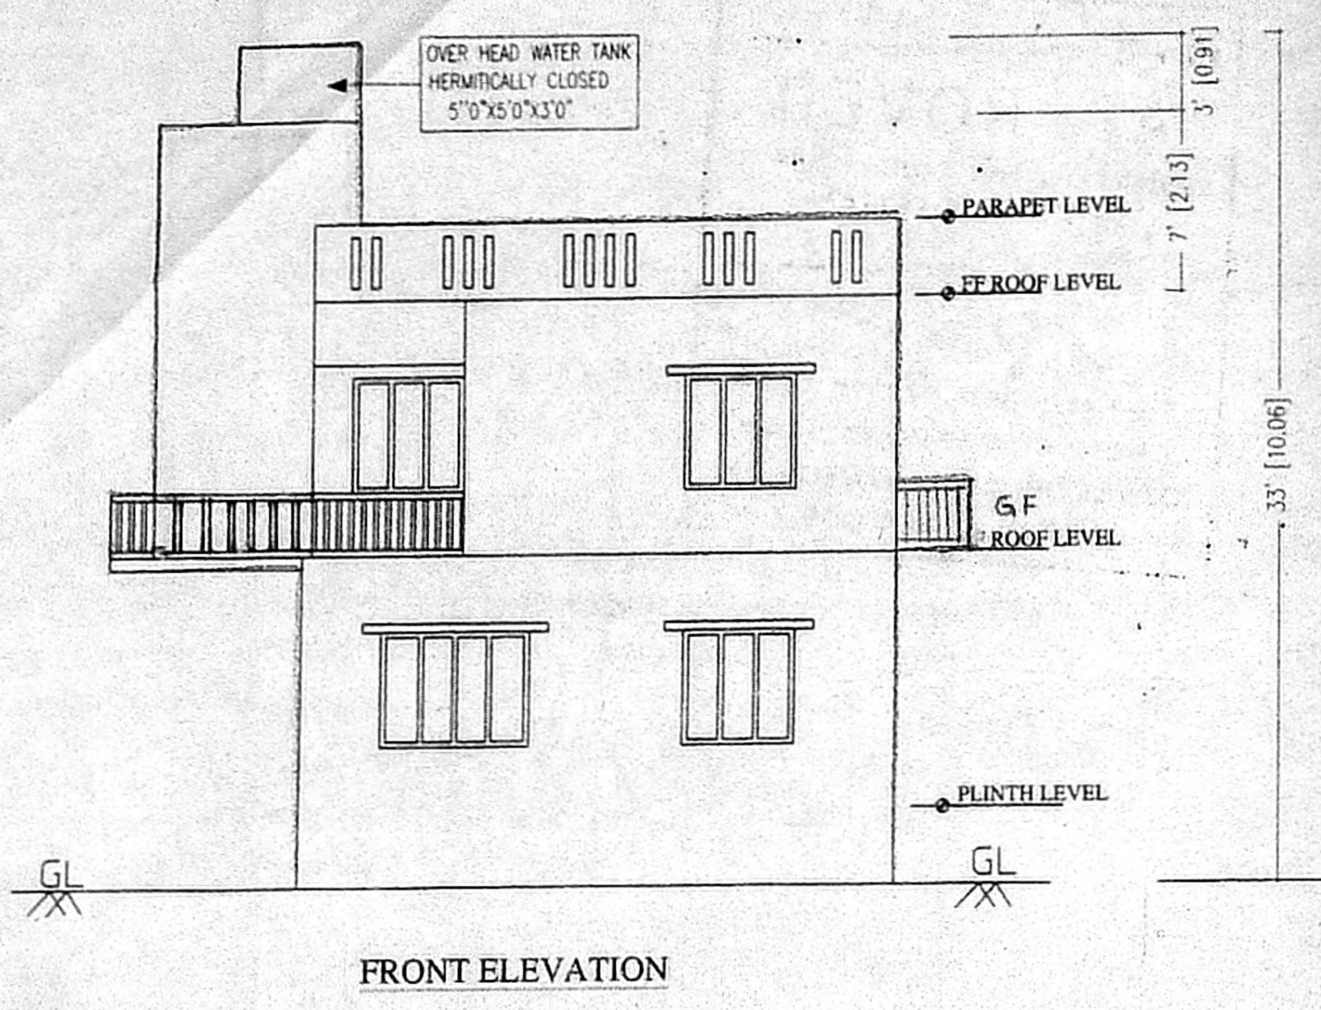


FRONT ELEVATION

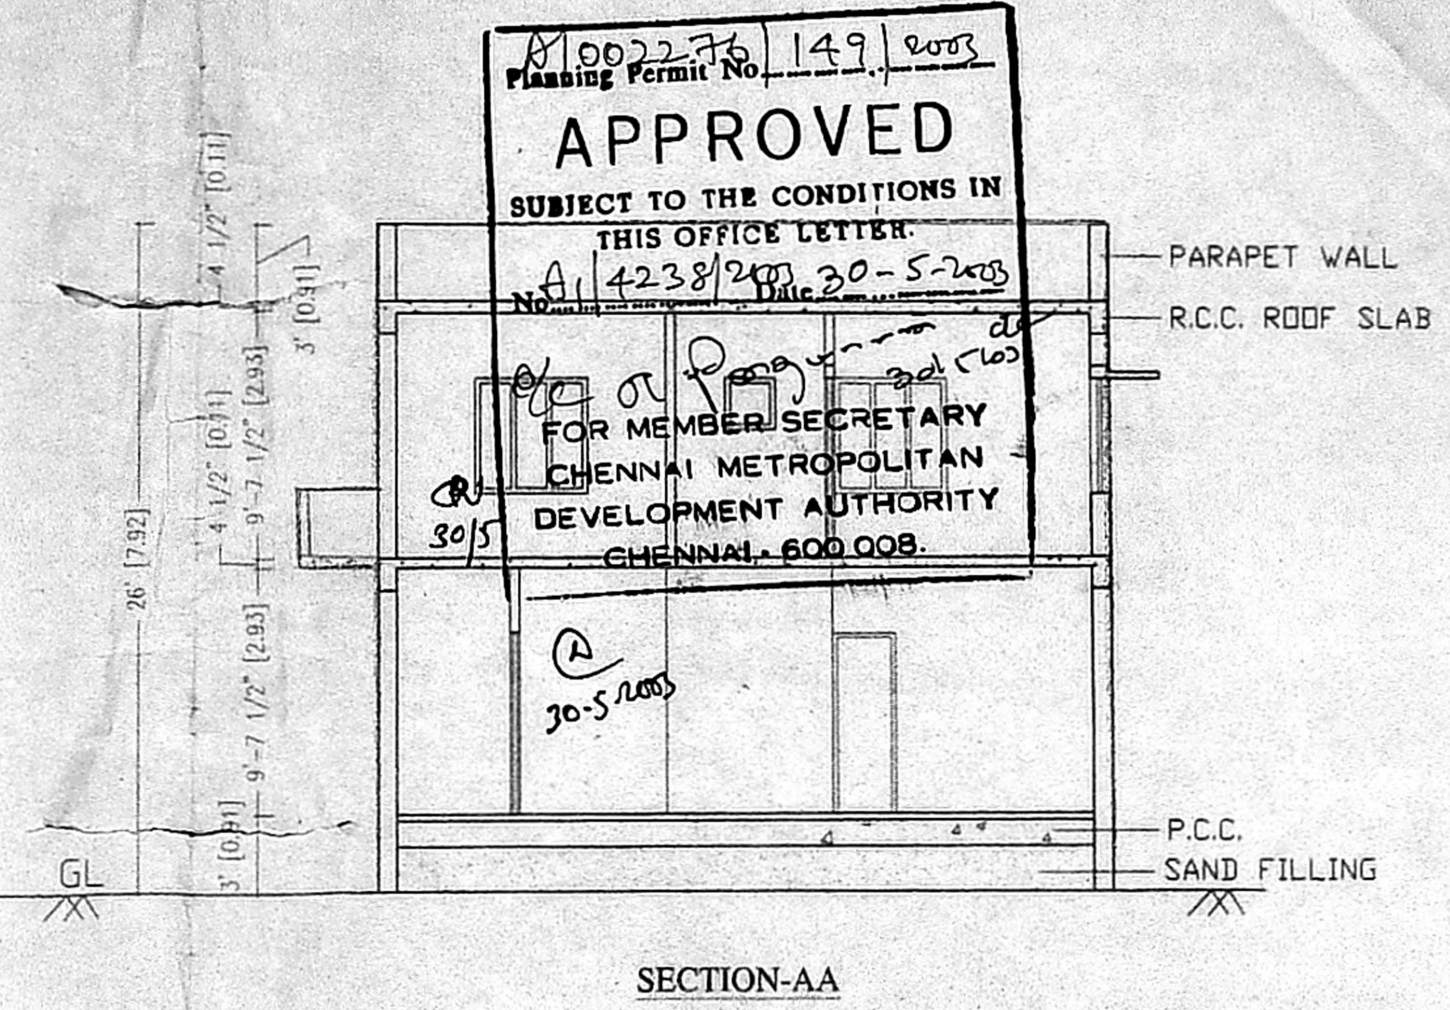

SECTION-AA

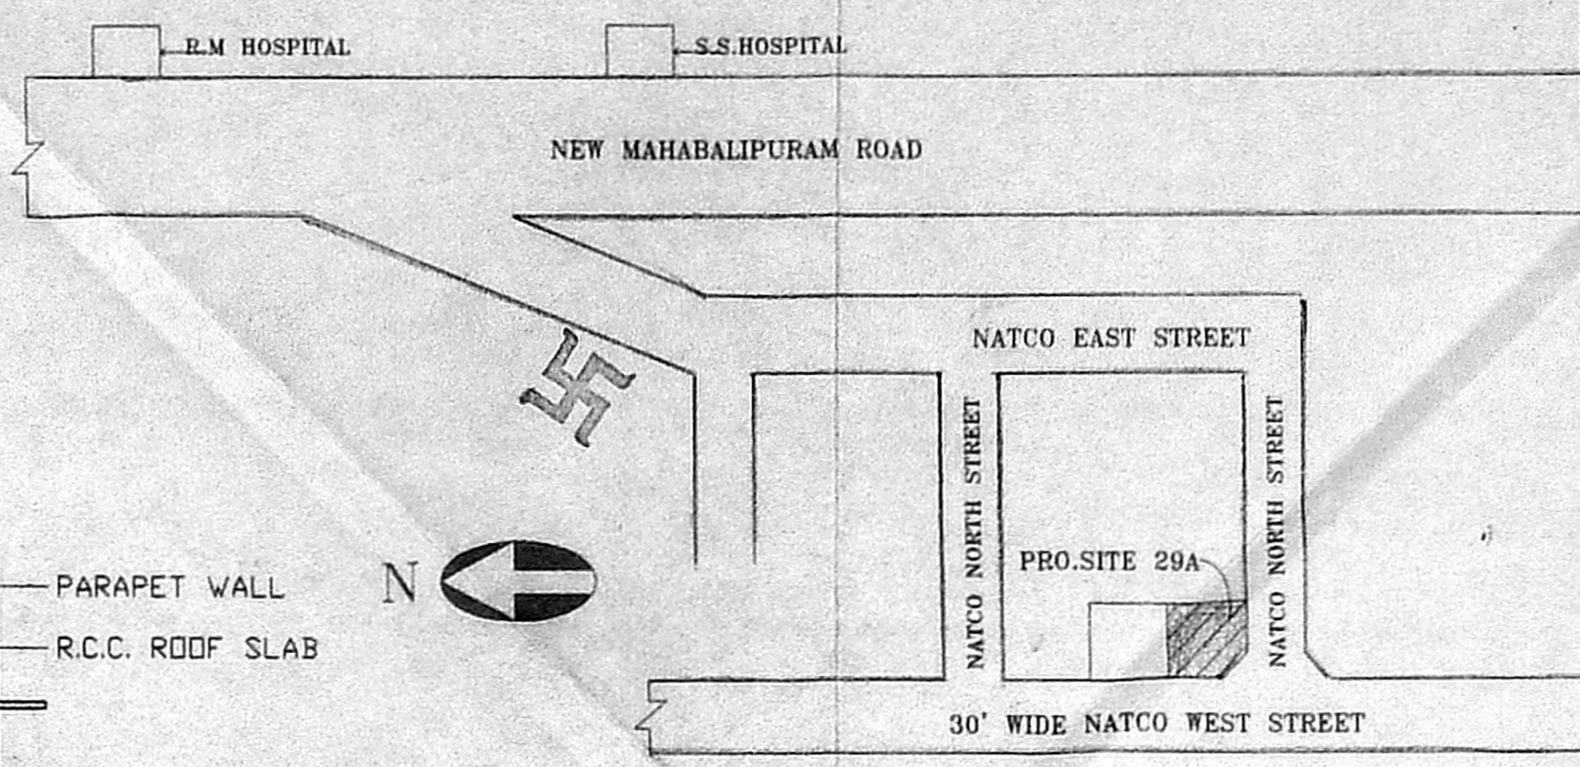


KEY PLAN  
 [NOT TO SCALE]

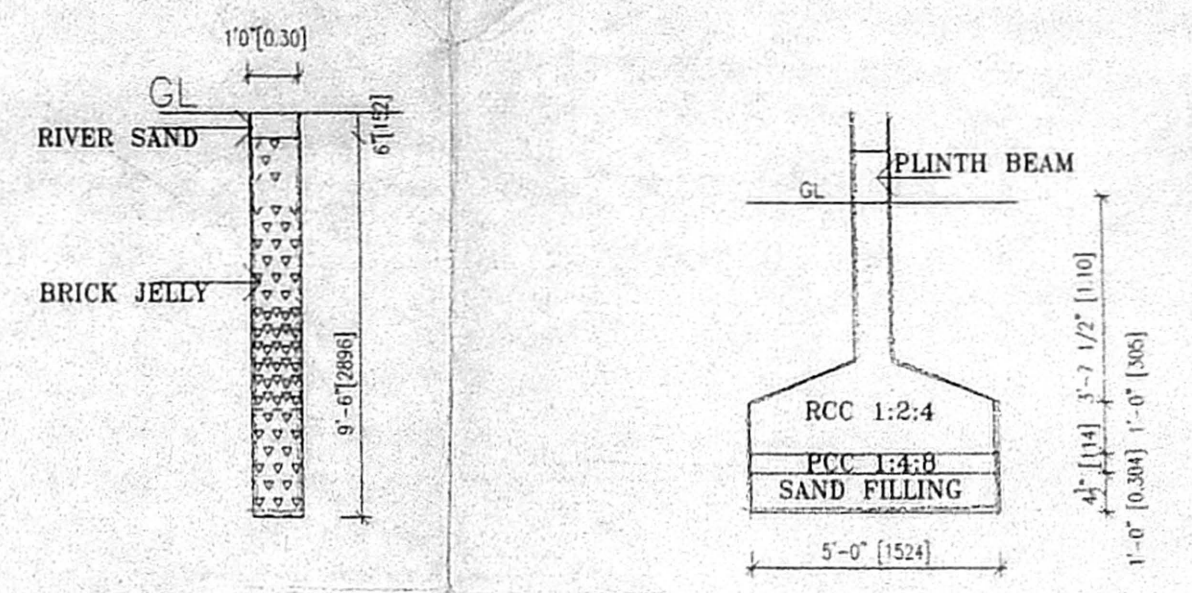


PERCOLATION PIT


FOUNDATION DETAIL

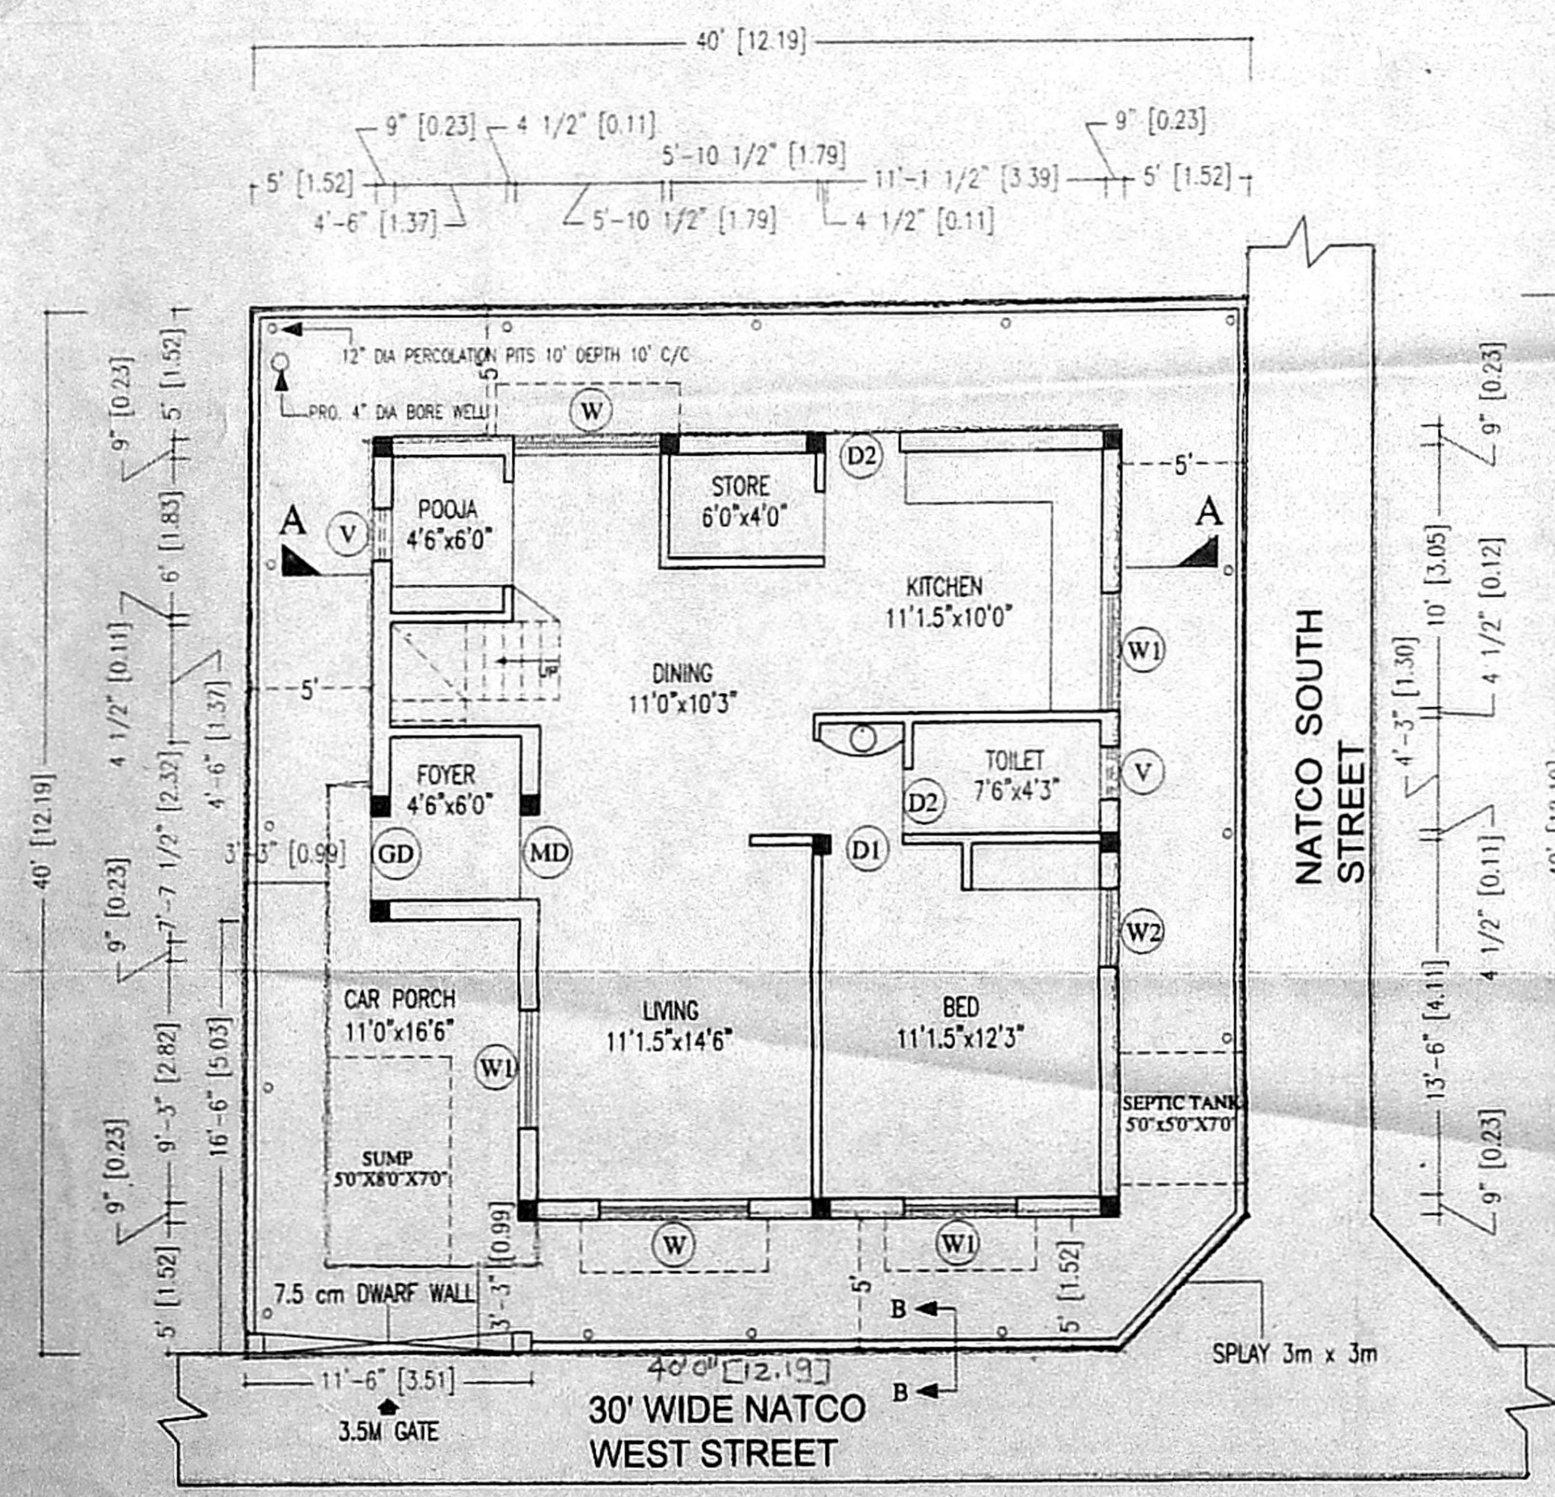


SITE CUM GROUND FLOOR PLAN

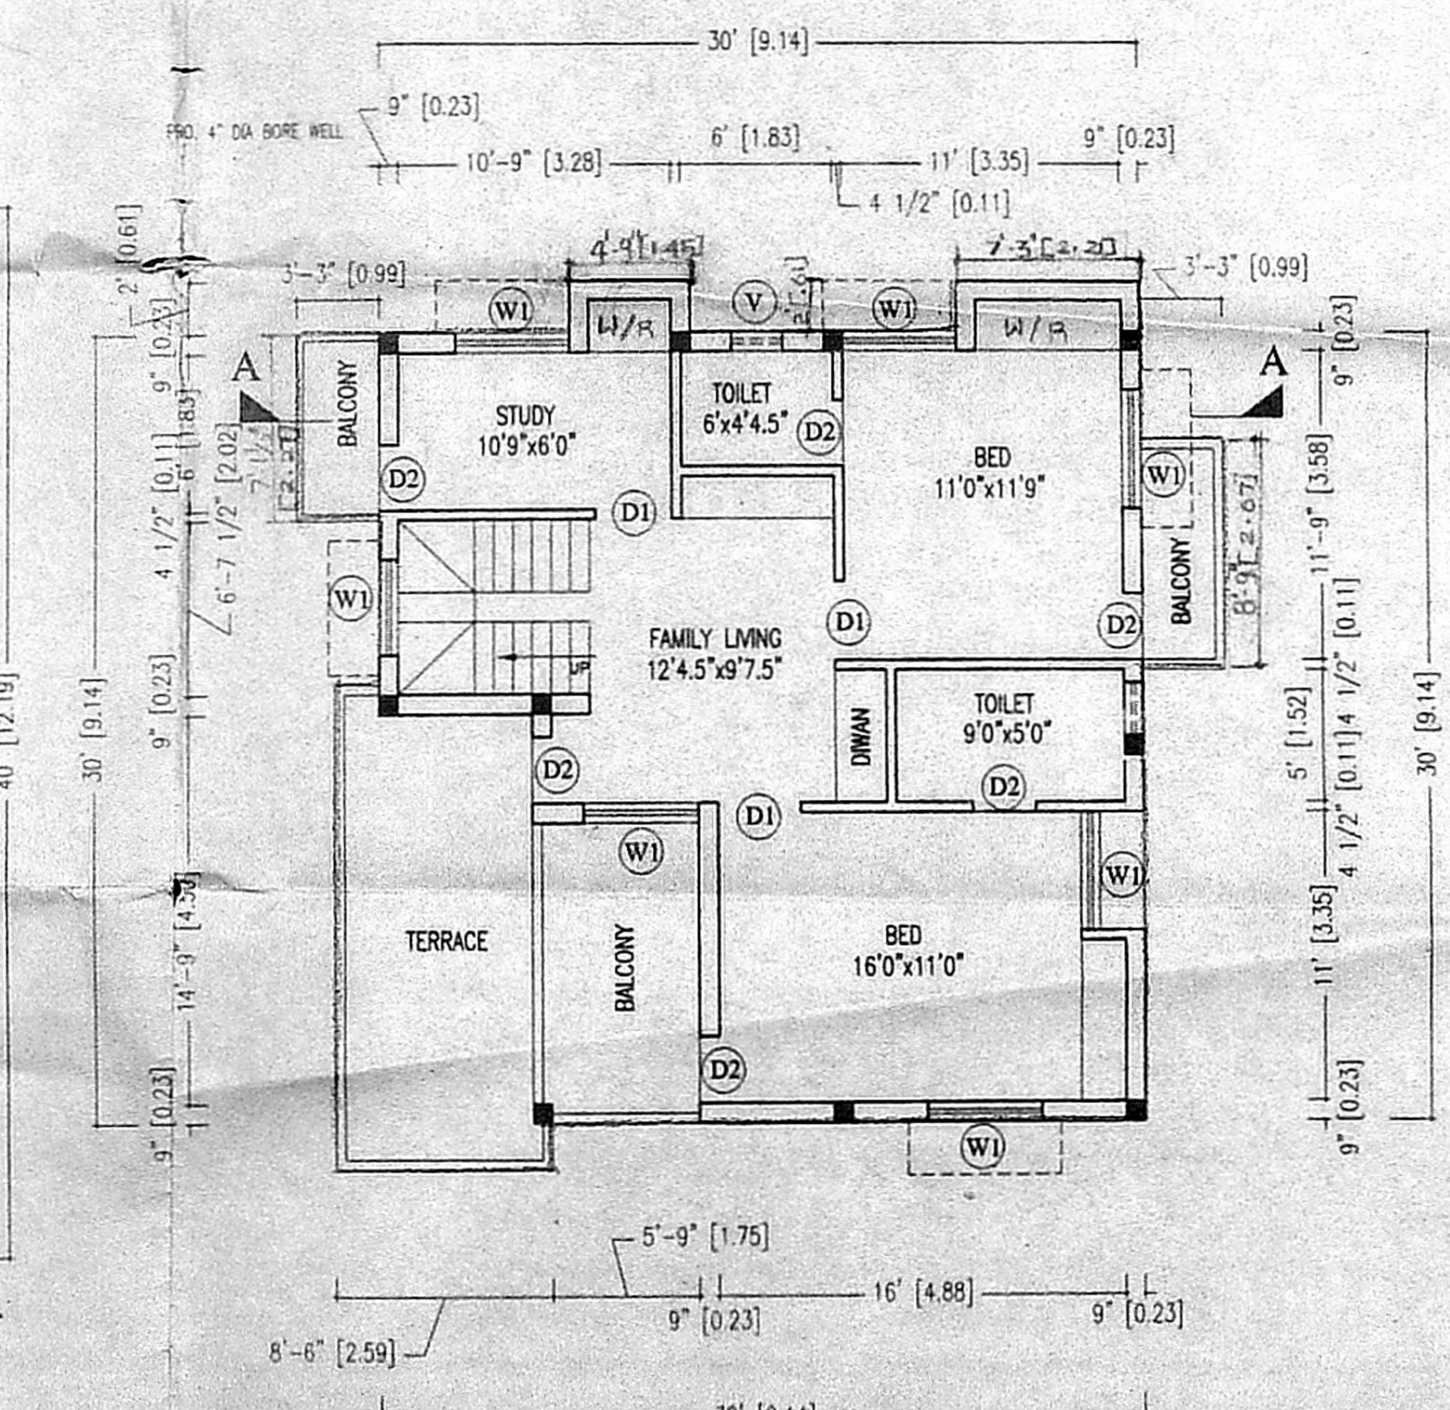

FIRST FLOOR PLAN

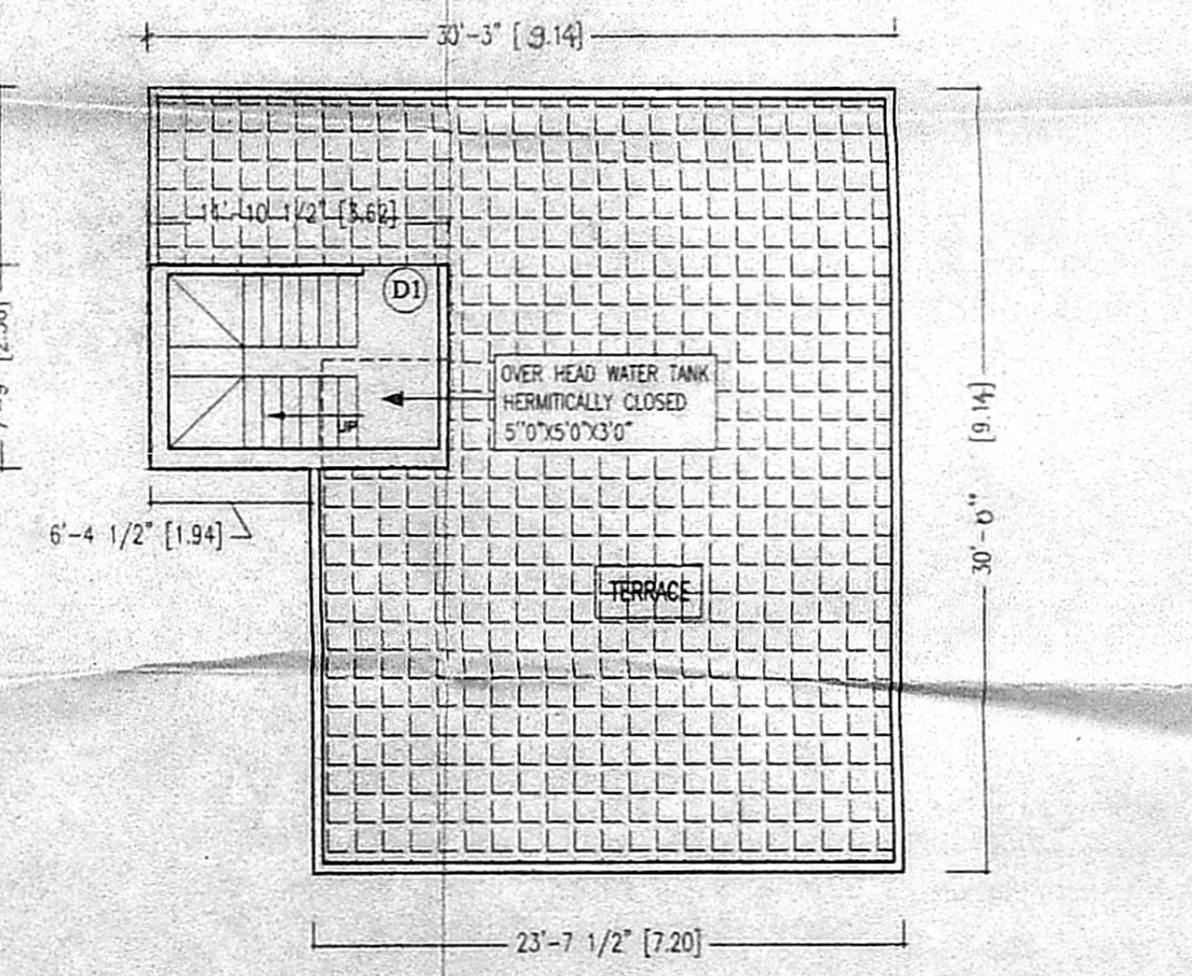

TERRACE FLOOR PLAN

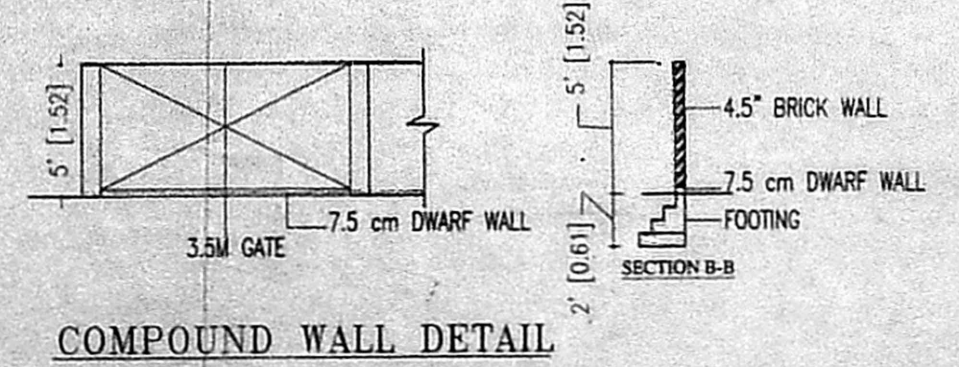

COMPOUND WALL DETAIL

COLOUR INDEX

PROPOSED	[Symbol]
BOUNDARY	[Symbol]
ROAD	[Symbol]

SCHEDULE OF JOINERY

TYPE	DESCRIPTION	SIZE	
D	DOOR	3'6"x7'0"	107x213
D1	DOOR	3'0"x7'0"	91x213
D2	DOOR	2'6"x7'0"	76x213
W	WINDOW	6'0"x6'0"	137x137
W1	WINDOW	4'6"x4'6"	137x137
W2	WINDOW	3'0"x4'6"	91x137
V	VENTILATOR	2'6"x2'6"	76x76
G.D	GRILL DOOR	3'0"x7'0"	90x213

AREA STATEMENT

	SQ FT	SQ M
TOTAL PLOT AREA	1610	149.57
PRO.GROUND FLOOR	831	81.75
PRO.CAR PORCH(COVERED)	105	16.26
PRO.FIRST FLOOR	738	73.02
BALCONY	120	11.89
TOTAL	1969	182.93
HEAD ROOM	131	12.00
PLOT COVERAGE	56.77%	
F.S.I = 1.30		

*[Signature]*  
 OWNER/POWER AGENT

*[Signature]*  
**S. SARAVANARAJ, M.Arch.,**  
 Registered Architect  
 Reg. No. CA / 93 / 15579  
 35/1, Veerabhadran Street  
 Nungambakkam, Chennai-600 034  
 Phone. 8202166

LICENCED SURVEYOR

DATE: 27-01-2003 DWG NO:

SCALE : 1"=8'0" (1:100)

DRAWN BY : VIJAY