




FRONT ELEVATION

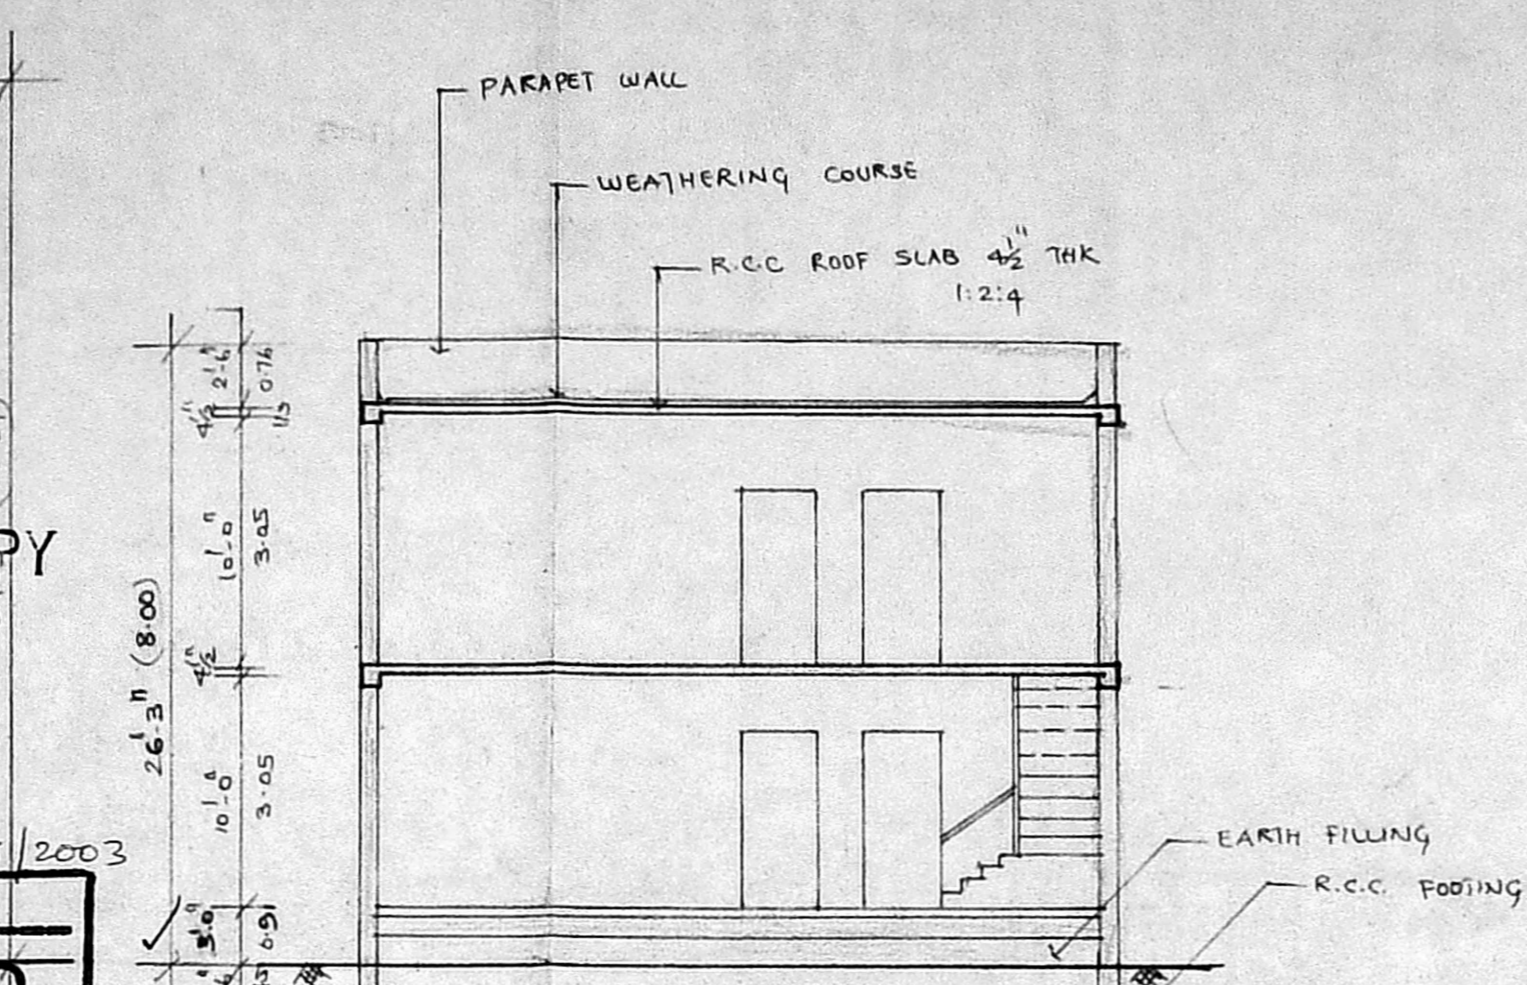

SECTION ON 'A-B'

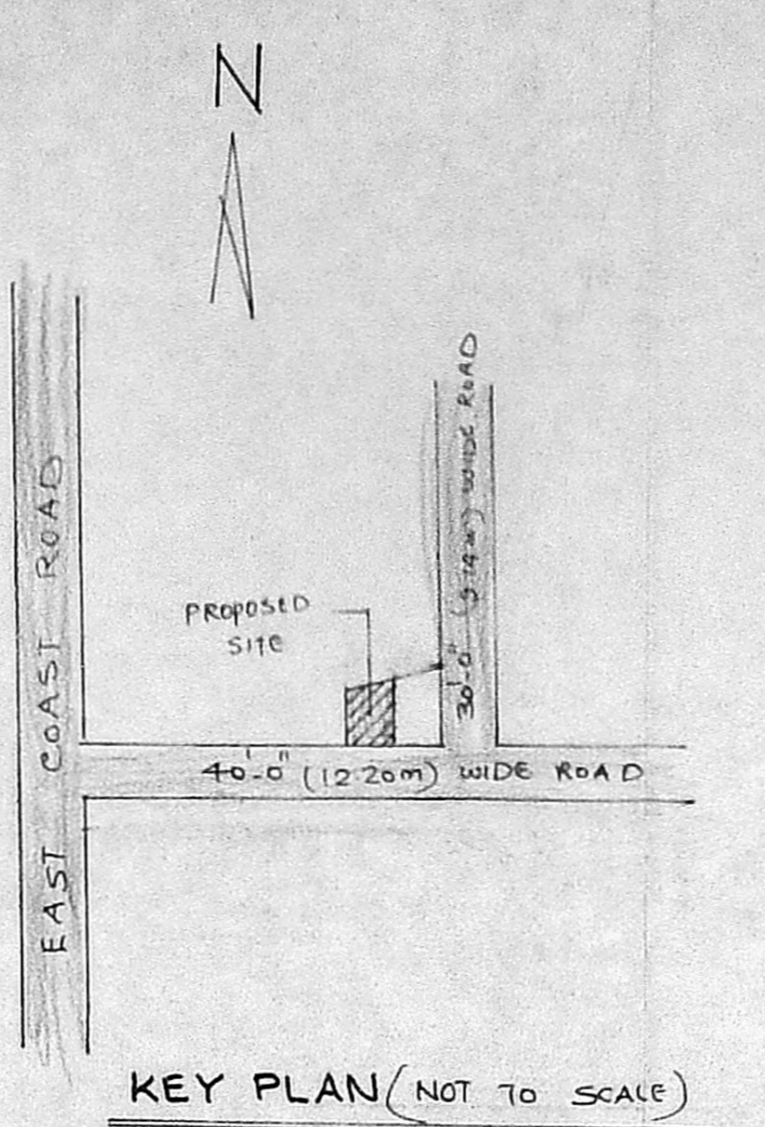


KEY PLAN (NOT TO SCALE)

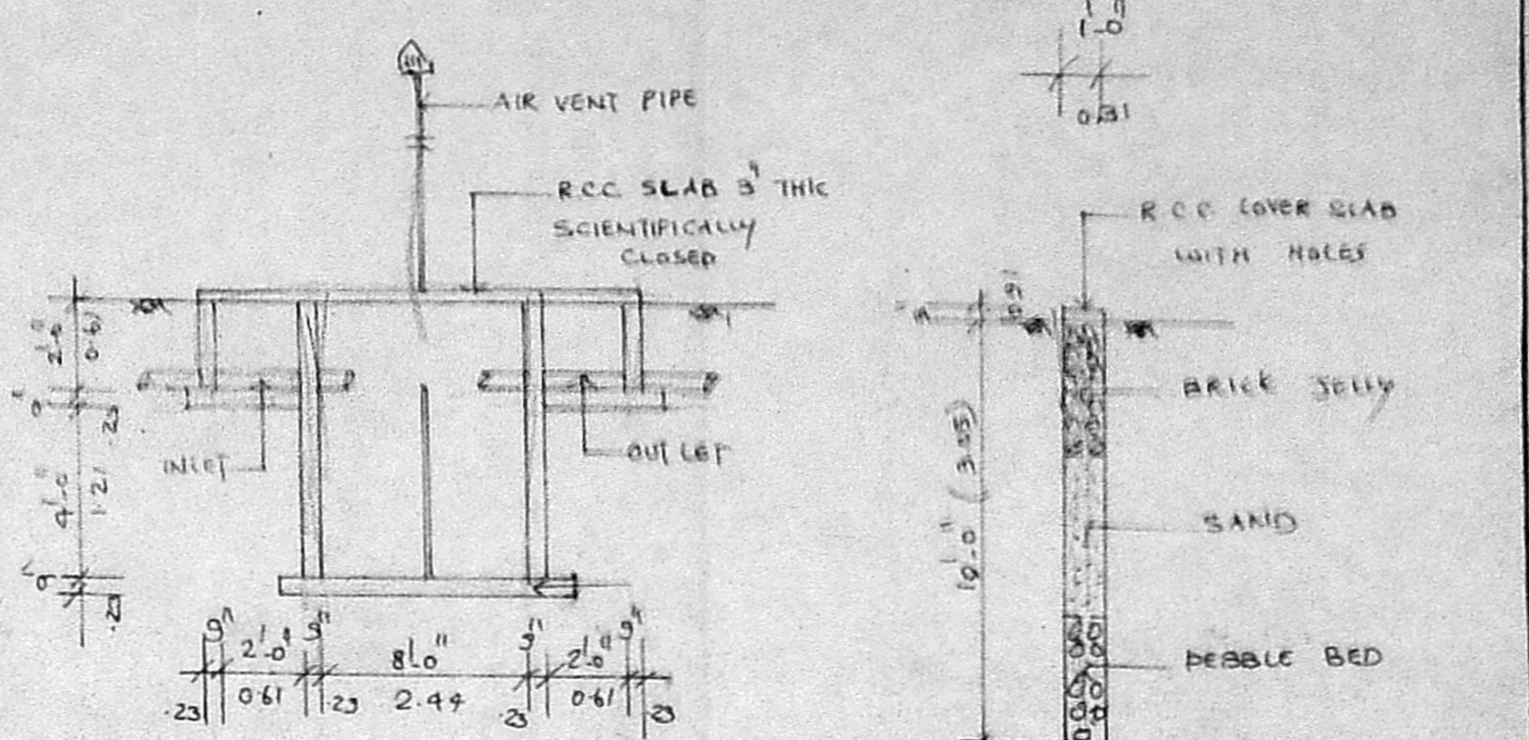


SEPTIC TANK DETAILS

PERCOLATION PIT DETAILS


Planning Permit No. A/002/82/55/2003  
**APPROVED**  
 SUBJECT TO THE CONDITIONS IN THIS OFFICE LETTER.  
 At 5195/03, 13-3-2003  
 No. 131314  
 FOR MEMBER, SECRETARY  
 CHENNAI METROPOLITAN  
 DEVELOPMENT AUTHORITY  
 CHENNAI - 600 008.

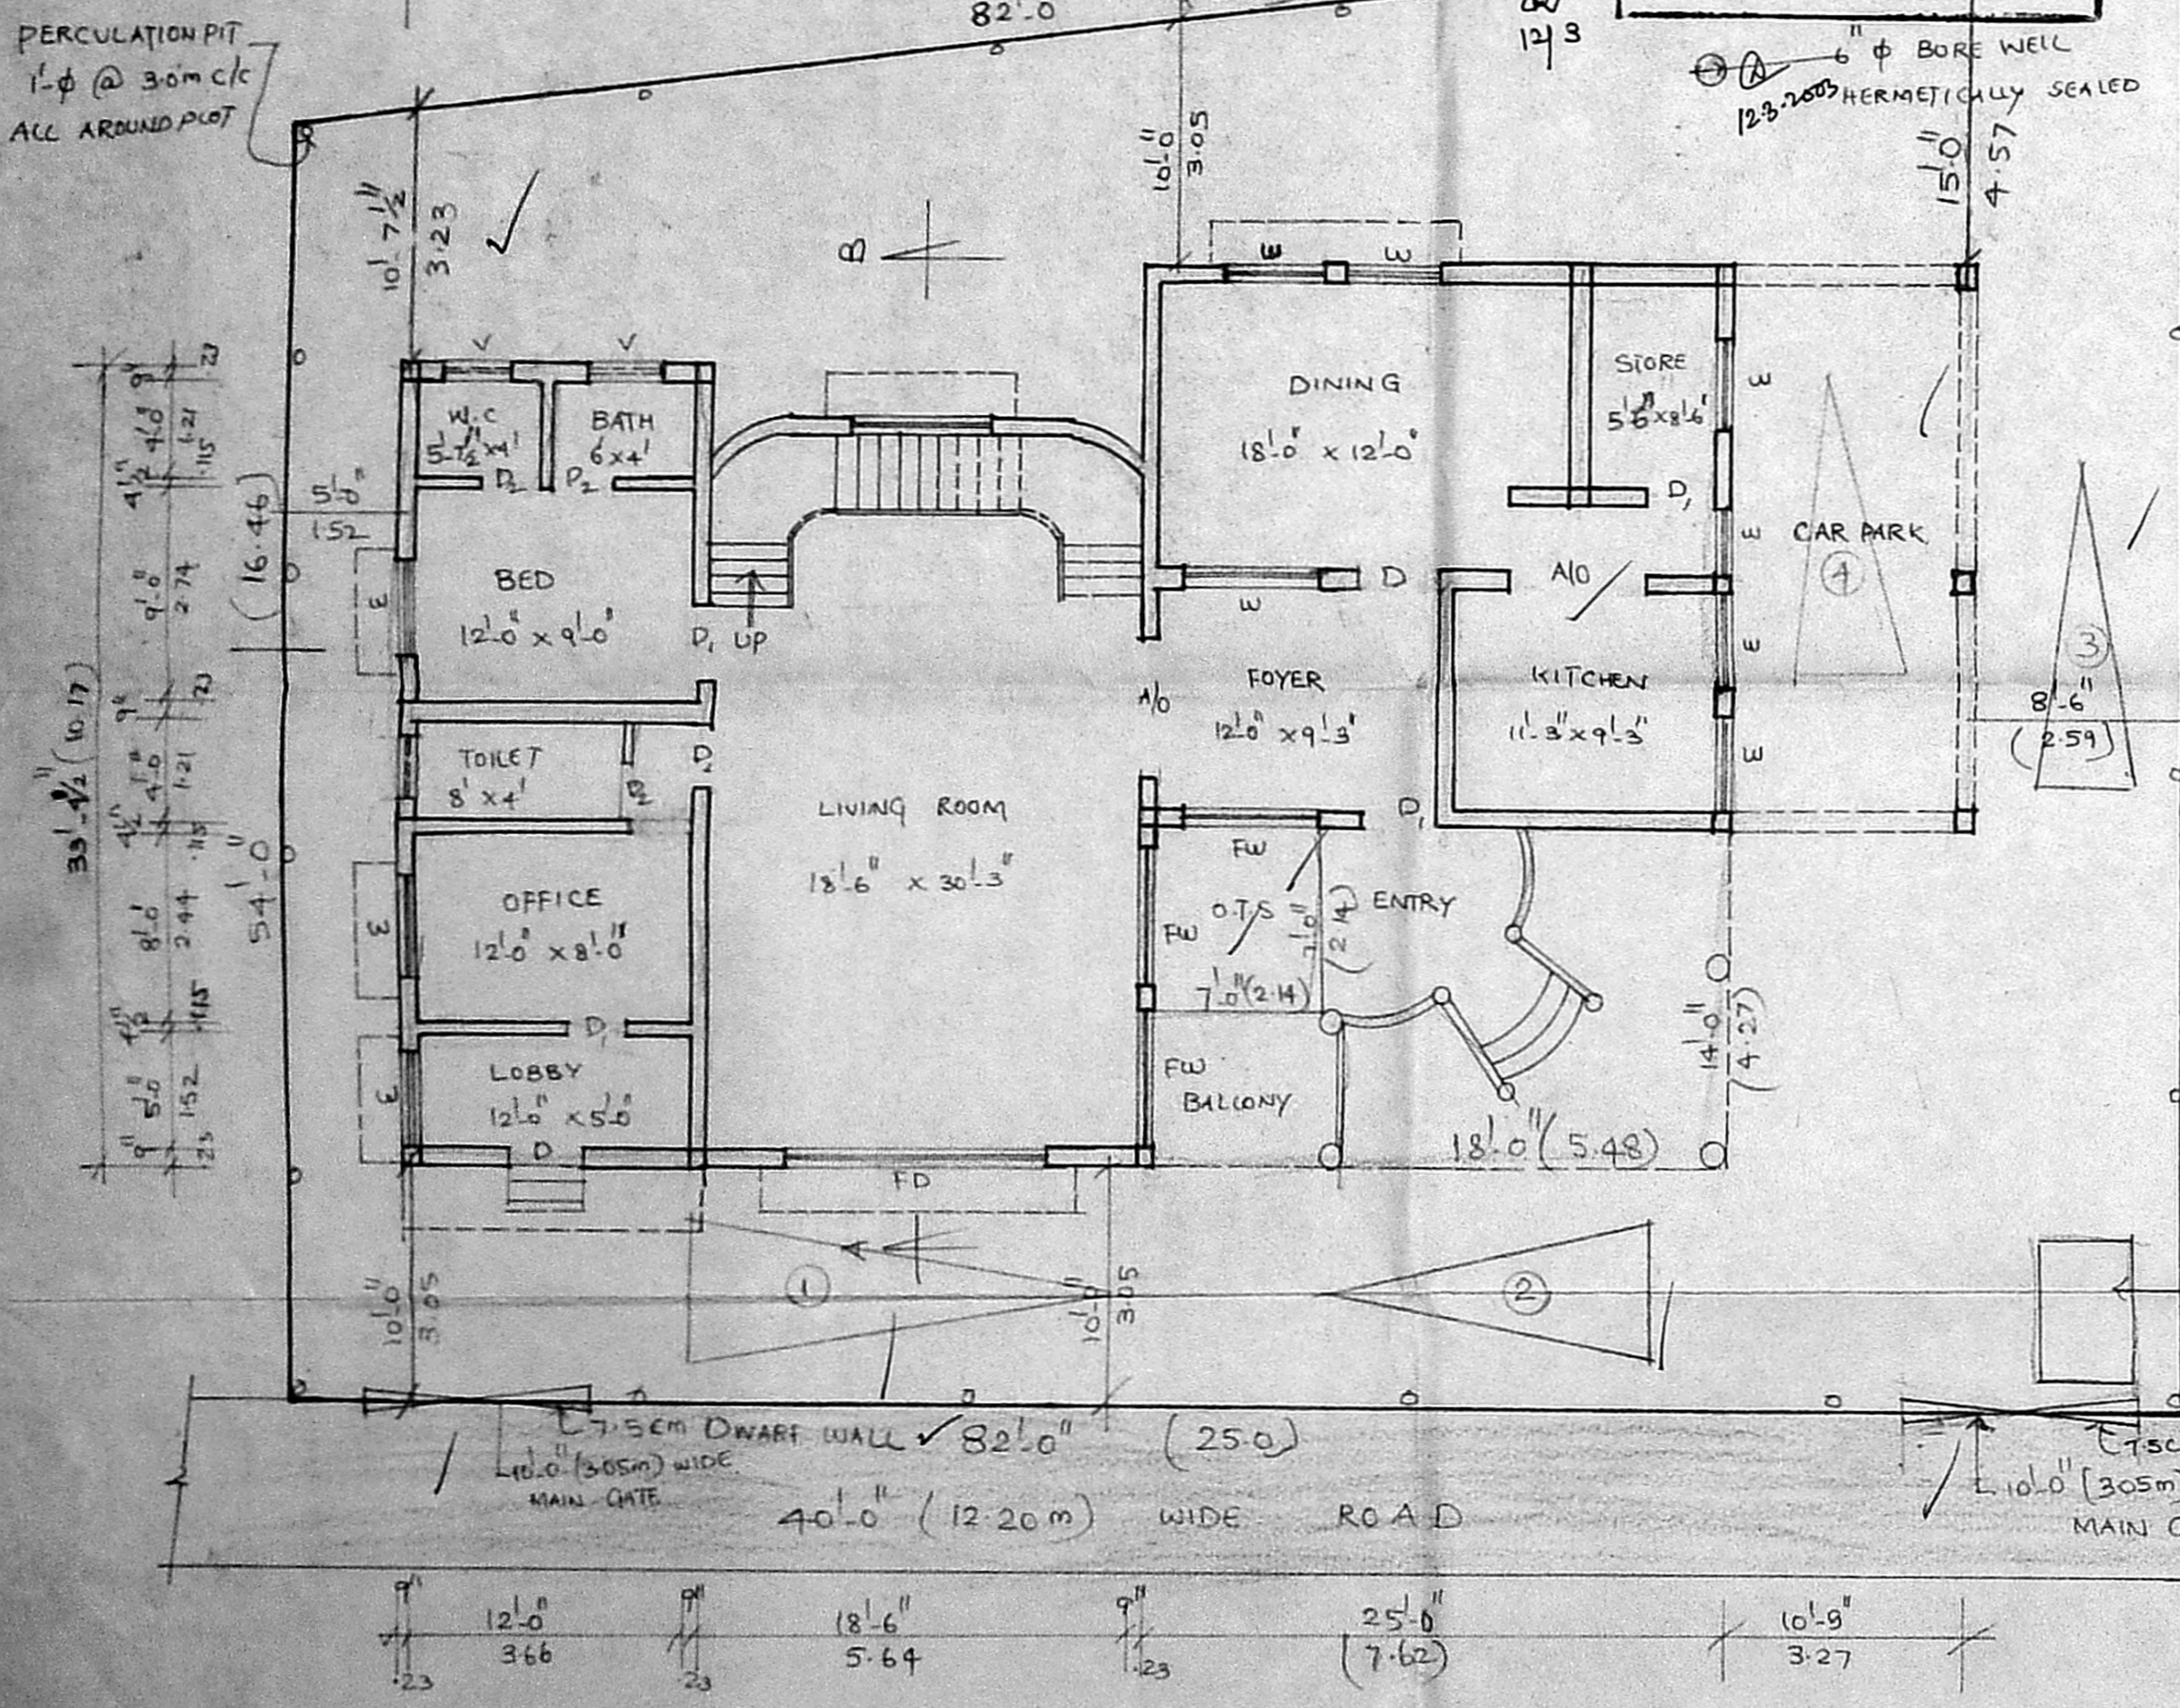


SITE CUM GROUND FLOOR PLAN

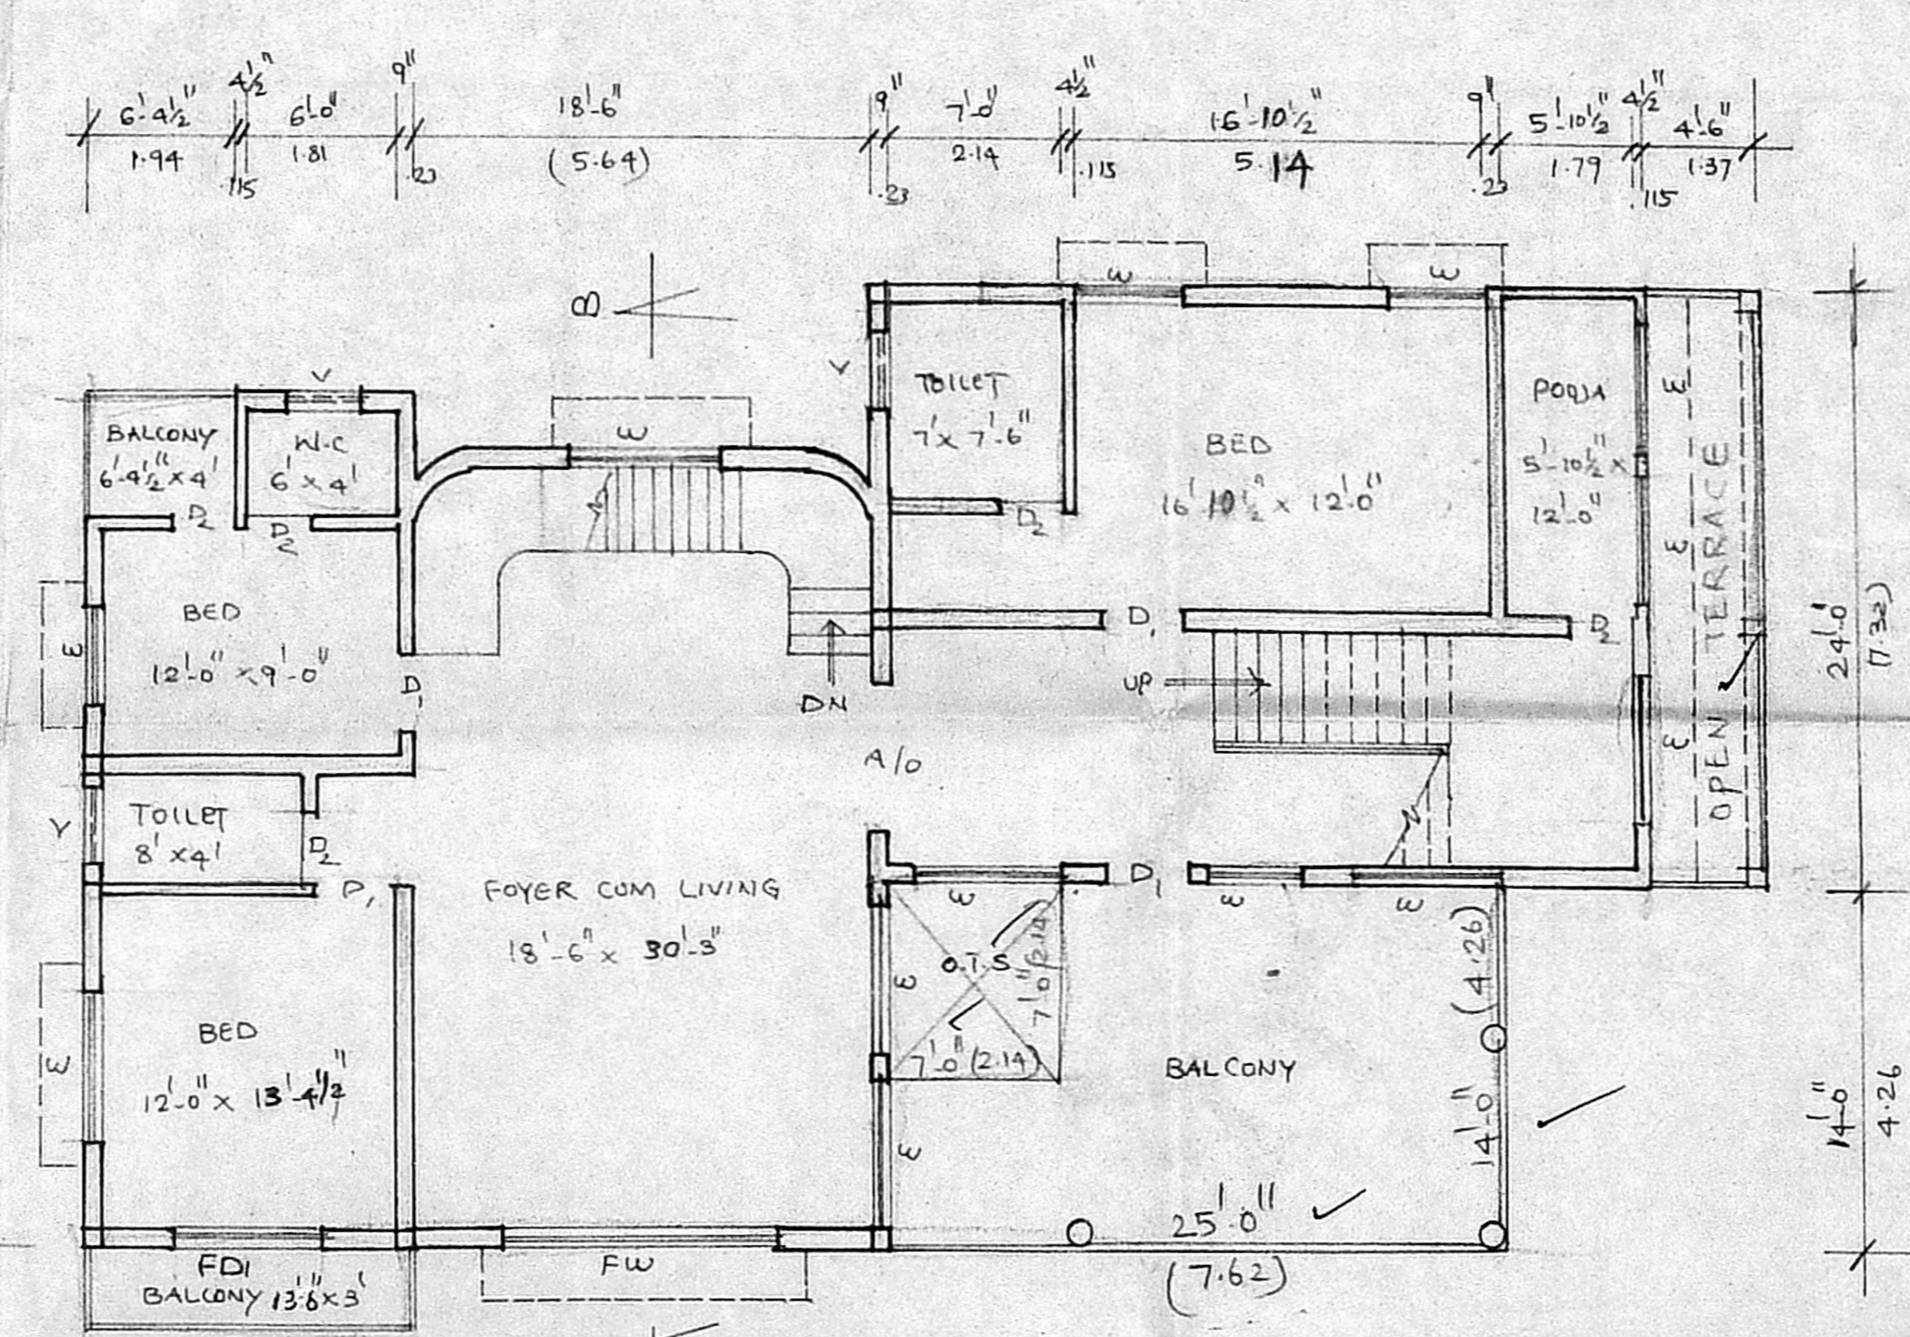

FIRST FLOOR PLAN

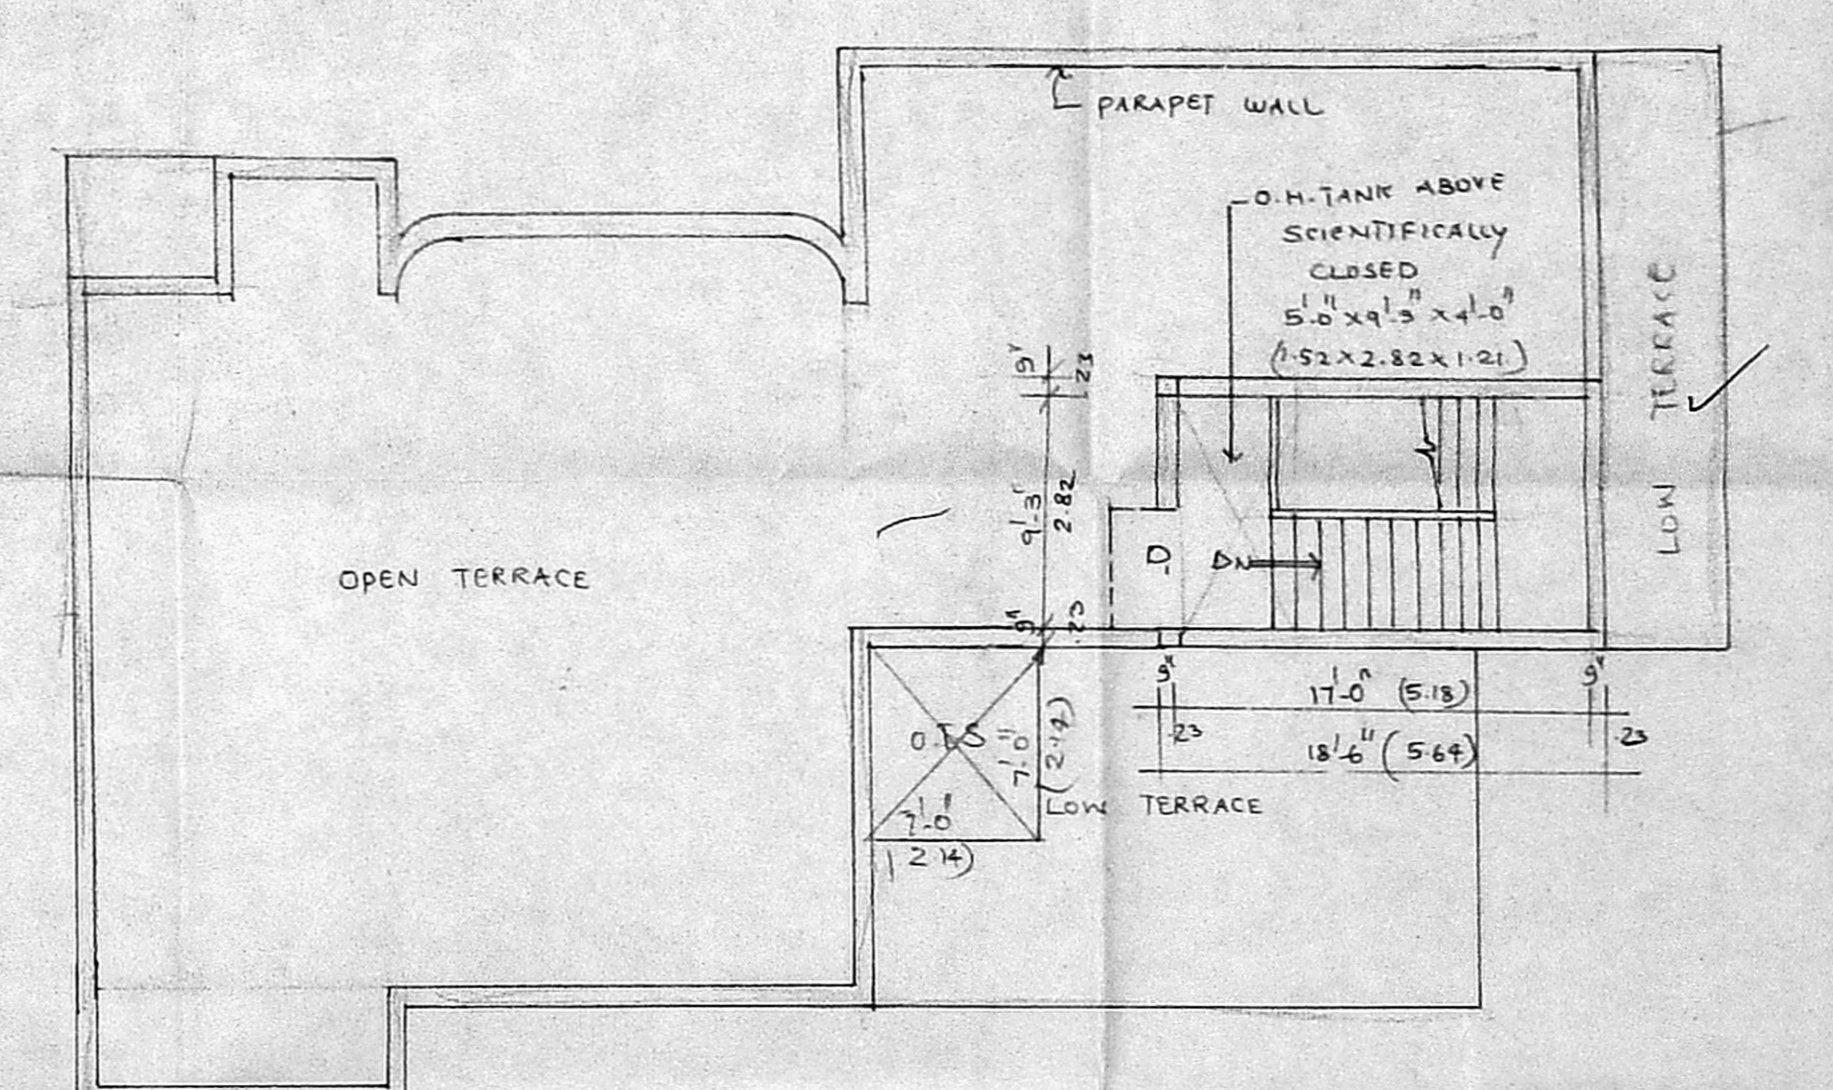

HEAD ROOM PLAN

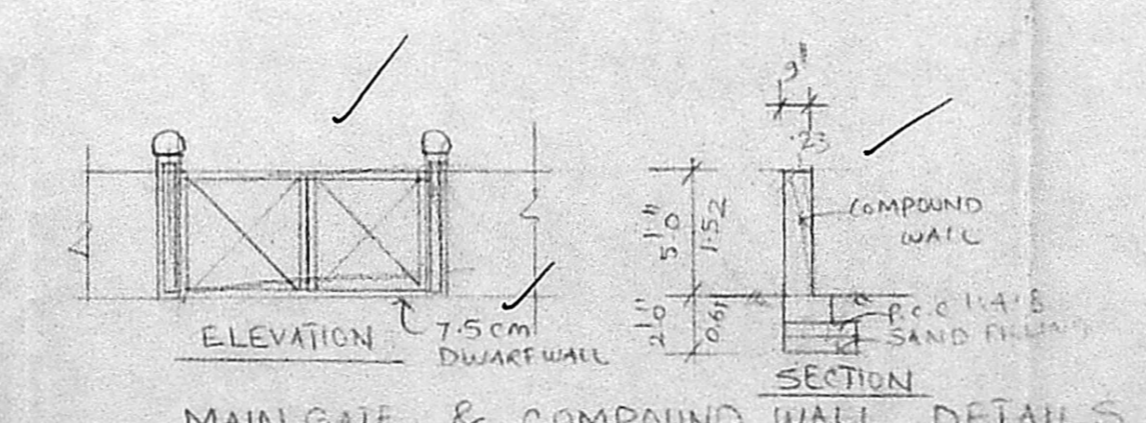

ELEVATION & SECTION MAIN GATE & COMPOUND WALL DETAILS

PLAN SHOWING THE PROPOSED  
 RESIDENTIAL BUILDING AT  
 PLOT NO. 358, PART OLDS.No. 9/  
 S.No. 41/2A/AI AIL 2 OF SRI KAPALE  
 BSWAR NAQAR, NEELANGARAI

VILLAGE CHIDAMBARAM TALUK,  
 C.No. A/5195/2003  
 KANCHEEPURAM DISTRICT  
 PUNITHA P. THIRUPAYAR MALAI  
 PANCHAYAT UNION. D.P.

NAME OF THE OWNER: -  
 MY. K. RAVIRAJAPANDIAN

NOTE: LAYOUT APPROVED NO. LPDM/DT & C.P.No. 24

SCALE 1" = 8'-0" (OR) 1:100

**JOINERIES**

FD - FRENCH DOOR - 12'-0" x 7'-0" (300)	3.66 x 2.14
FR - FR "	6'-0" x 7'-0" = 1.81 x 2.14
FW - FRENCH WINDOW - 6'-0" x 7'-0"	1.81 x 2.14
W - WINDOW - 6'-0" x 4'-4"	1.81 x 1.37
W <sub>1</sub> - " - 4'-8" x 4'-6"	1.21 x 1.37
V - VENTILATOR - 3'-0" x 2'-0"	0.91 x 0.61
D <sub>1</sub> - DOOR - 3'-3" x 7'-0"	1.00 x 2.14
D <sub>2</sub> - " - 3'-0" x 7'-0"	0.91 x 2.14
D <sub>3</sub> - " - 2'-6" x 7'-0"	0.76 x 2.14

**AREA STATEMENT**

TOTAL PLOT AREA	= 4797	Sq. Ft. (OR)	445.84 m <sup>2</sup>
GROUND FLOOR AREA	= 2248	"	208.84 m <sup>2</sup>
FIRST FLOOR AREA	= 1790	"	166.21 m <sup>2</sup>
HEAD ROOM AREA	= 449	"	41.71 m <sup>2</sup>
TOTAL BUILT UP AREA	= 4088	"	375.13 m <sup>2</sup>
PLOT COVERAGE	= 46.86 %		
F.S.I	= 0.842		

**COLOUR INDEX**

PROPOSED	ROAD	BOUNDARY
----------	------	----------

OWNER

Phone: 4340782  
**R. MOHAN RAO, D.C.E.**  
 LICENSED SURVEYOR  
 CORPORATION OF CHENNAI  
 REG NO: 1  
 ALANDUR MUNICIPALITY  
 AMBATTUR MUNICIPALITY  
 Office: Old Door No-15  
 New Door No-66 Madley Road  
 T. Nagar, CHENNAI-600 017  
 LICENSED SURVEYOR