
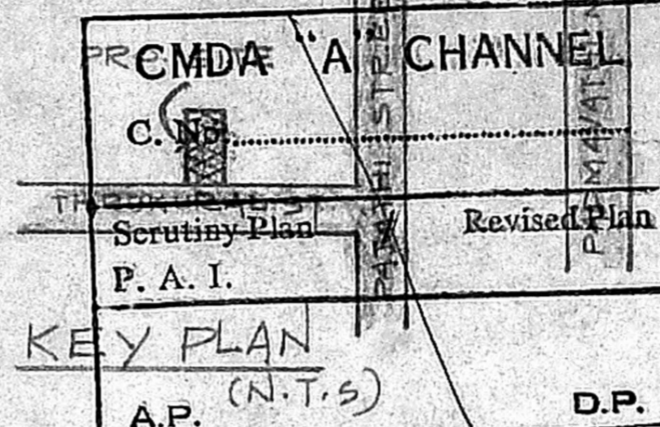


OFFICE COPY  
HERING COURSE  
R.C.C. ROOF SLAB


APPROVED  
SUBJECT TO THE CONDITIONS IN  
THIS OFFICE LETTER.  
No. AP/5925/03 Date 18/9/03  
MEMBER SECRETARY  
CHENNAI METROPOLITAN  
DEVELOPMENT AUTHORITY  
CHENNAI - 600 008.

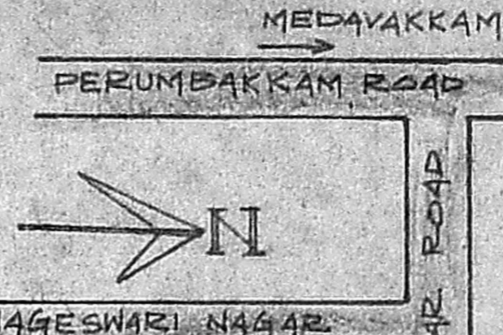


PLAN SHOWING THE  
PROPOSED CONSTRUCTION  
OF RESIDENTIAL BUILDING  
AT PLOT NO. 62 (NORTH  
PORTION) "MAGESWARI  
NAGAR", THIRUKURAL STREET,  
S.NO. 221/2, JALLADIANPETTAI  
VILLAGE, TAMBARAM  
TALUK, KANCHEEPURAM  
DISTRICT.

CMDA "A" CHANNEL  
SCALE C.No. AP/5925/03  
Scrutiny Plan / Revised Plan  
P.A.I.



ELEVATION

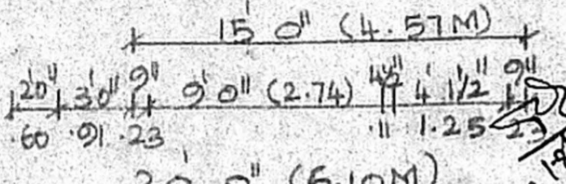


SECTION ON 'VV'

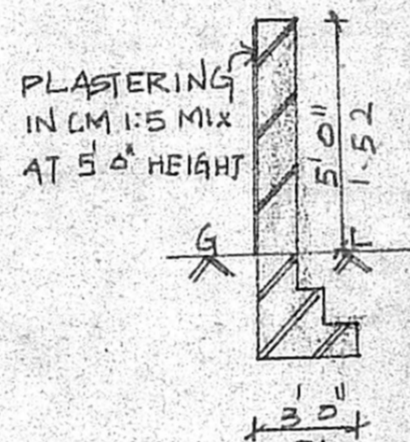


COMPOUND WALL PLAN

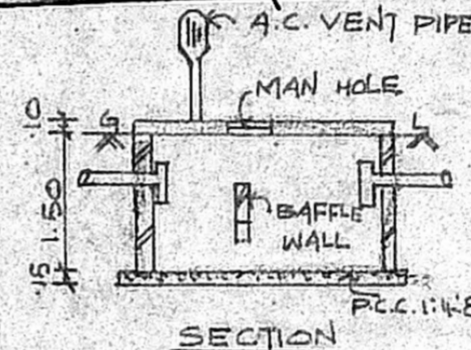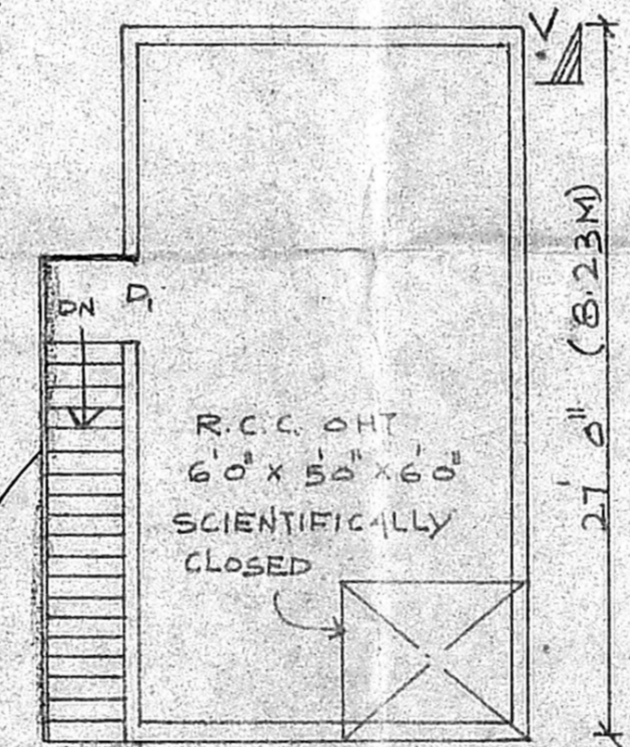


SECTION

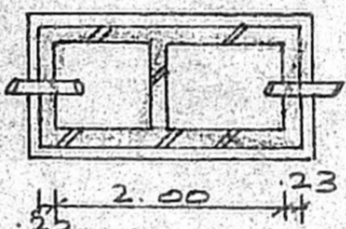

PLAN OF SEPTIC TANK

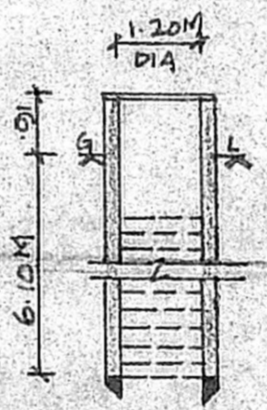

SECTION

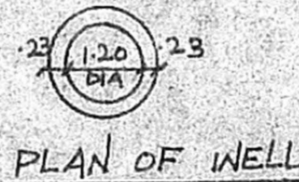

PLAN OF WELL

SPECIFICATION

- FOUNDATION CONCRETE P.C.C. 1:4:8 D.F.
- SUPER STRUCTURE R.W.M. EM 1:6
- SLAB, BEAM, LINTEL R.C.C. 1:2:4
- PLASTERING IN LM 1:5 MIX
- FLOORING MOSAIC TILES
- JOINERY 2ND CLASS HARD WOOD.

JOINERY DETAILS

|    |            |             |
|----|------------|-------------|
| D  | DOOR       | 3'3" x 7'0" |
| D1 | "          | 3'0" x 7'0" |
| D2 | "          | 2'6" x 7'6" |
| W  | WINDOW     | 5'0" x 4'6" |
| W1 | "          | 4'0" x 4'6" |
| V  | VENTILATOR | 2'0" x 2'0" |

AREA DETAILS

|                | SQ.FT | SQ.M   |
|----------------|-------|--------|
| EXTENT OF PLOT | 1200  | 111.52 |
| GROUND FLOOR   | 405   | 37.63  |
| PLOT COVERAGE  | 34%   |        |
| F.S.I          | 0.34  |        |

LEGEND

|          |          |                      |
|----------|----------|----------------------|
| PROPOSED | [Symbol] | DATE: 4/9/03         |
| ROAD     | [Symbol] | DRAWN BY: M. BHUVANA |
| BOUNDARY | [Symbol] | DRG. NO: 95          |



NOTE

*e. Mysury*


OWNER

V. Venkatraman  
PH: 557,593  
VENKATRAMAN D.C.E.  
Licensed Surveyor 87 / 90-91  
CORPORATION OF MADRAS.  
No 8, Paper Mills Road,  
PERAMBUR, CHENNAI-600 011,  
(Kalyani Medical Unstara)

LICENSED SURVEYOR

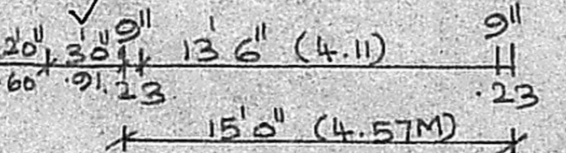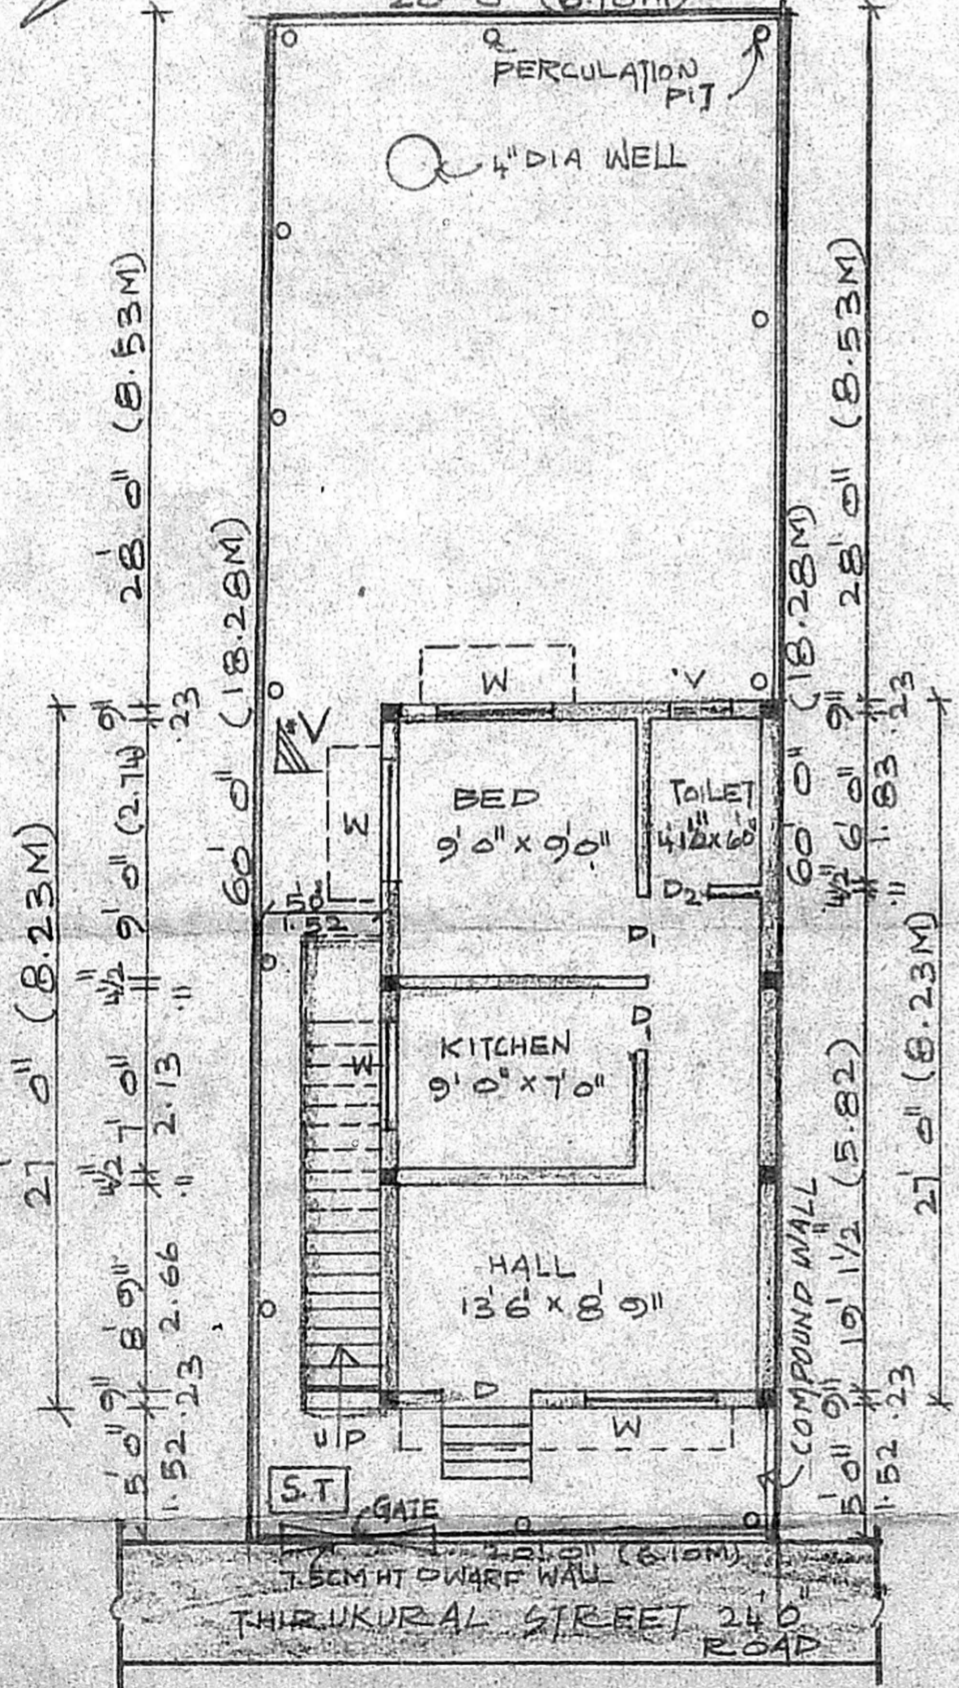


SITE CUM GROUND FLOOR PLAN

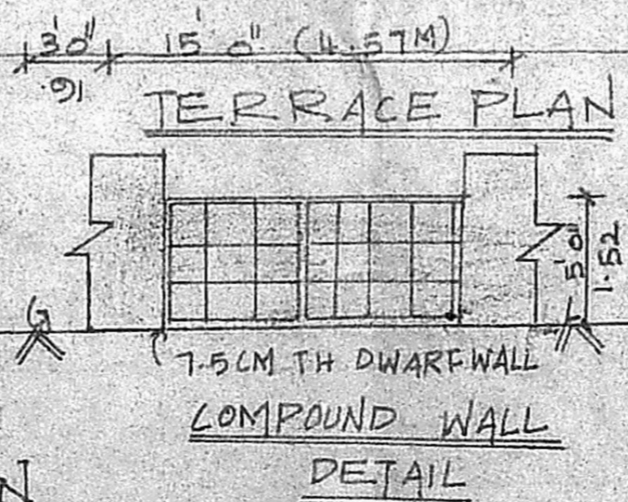

TERRACE PLAN

COMPOUND WALL  
DETAIL

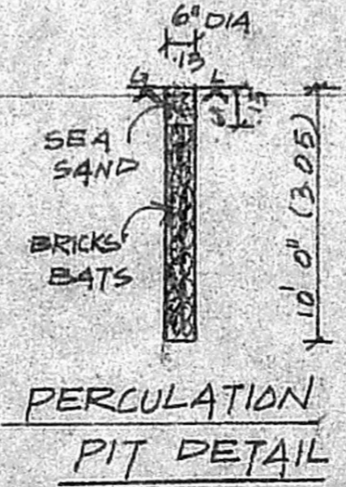

PERCULATION  
PIT DETAIL