

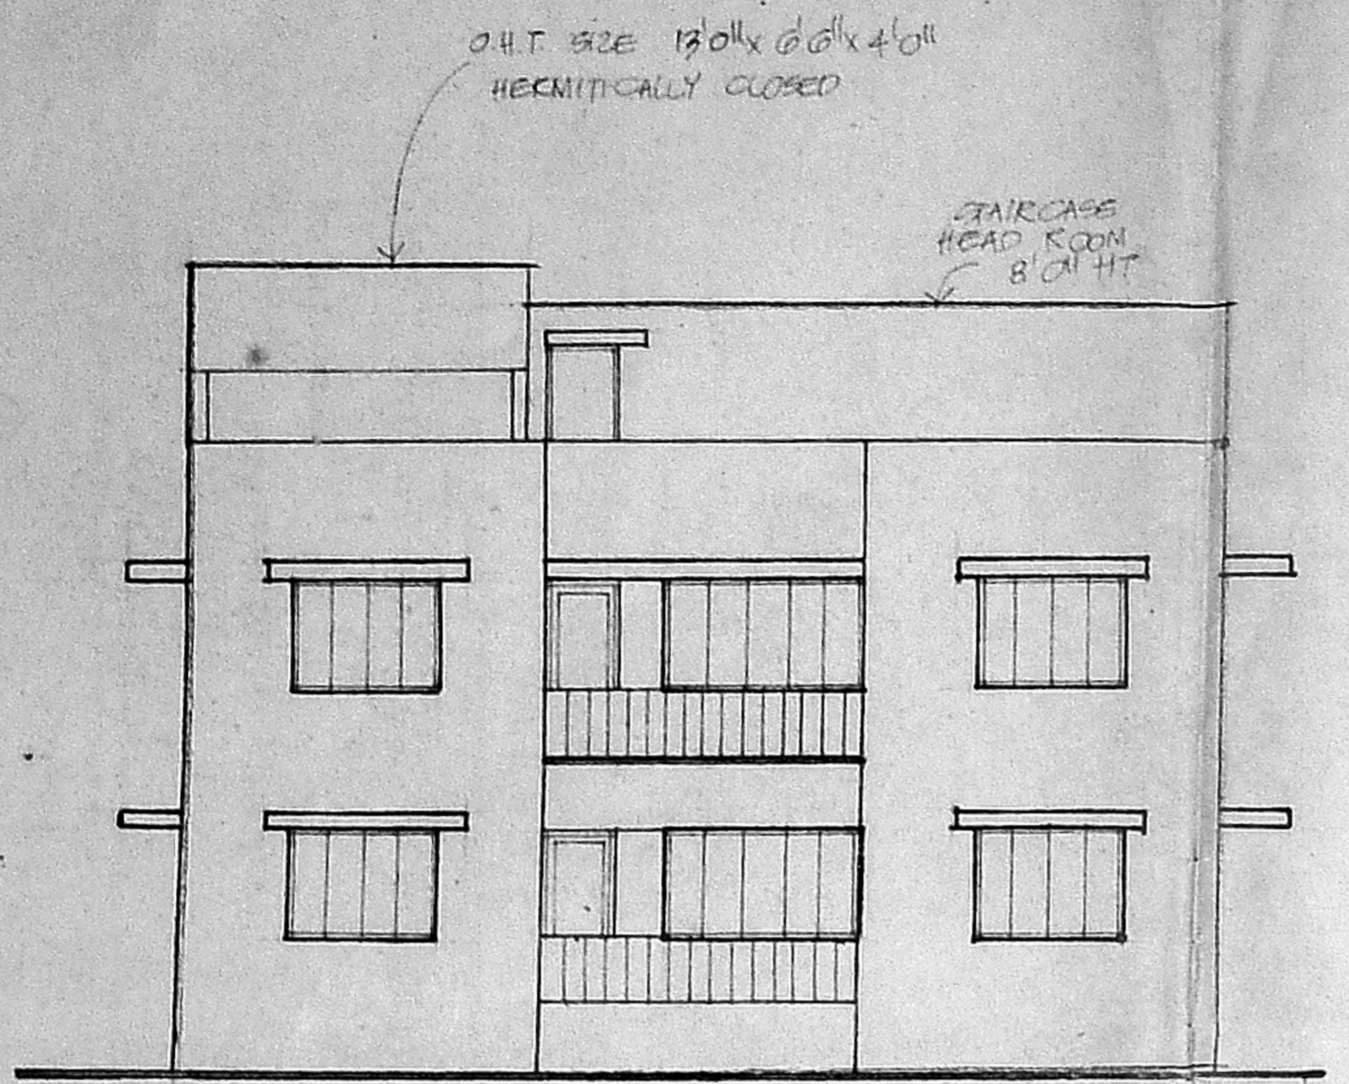


PLAN SHOWING CONSTRUCTION OF RESIDENTIAL BUILDING IN PLOT NO. 7, RANJITH LANE (MARUTHAI AVENUE) KOTTURPURAM CHENNAI-85, T.S. NO. 7/26 & 7/34 BLOCK NO. 14 CHENNAI CORPORATION DIVISION NO. 138, ZONE IX
 SCALE: 1 INCH = 8 FEET (OR) 1:100


OFFICE COPY
 A/002235/108/03
 Planning Permit No. **APPROVED**
 SUBJECT TO THE CONDITIONS IN THIS OFFICE LETTER.
 No. A/6120/93 Date 23.04.03
 FOR MEMBER SECRETARY
 CHENNAI METROPOLITAN
 DEVELOPMENT AUTHORITY
 CHENNAI - 600 008.

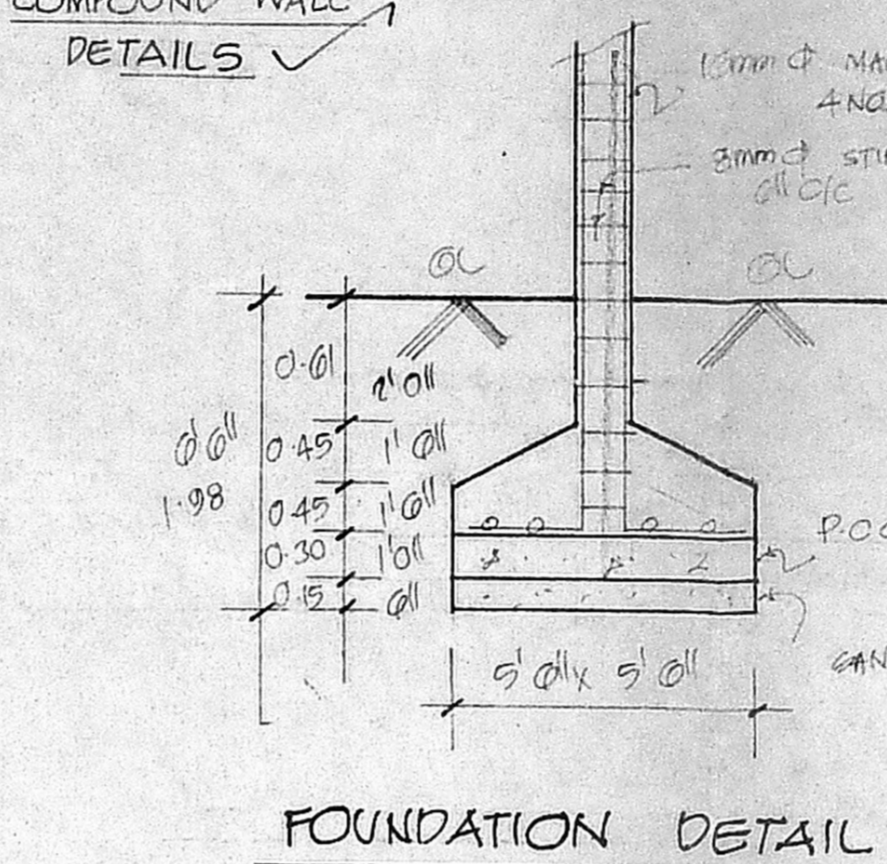


ELEVATION

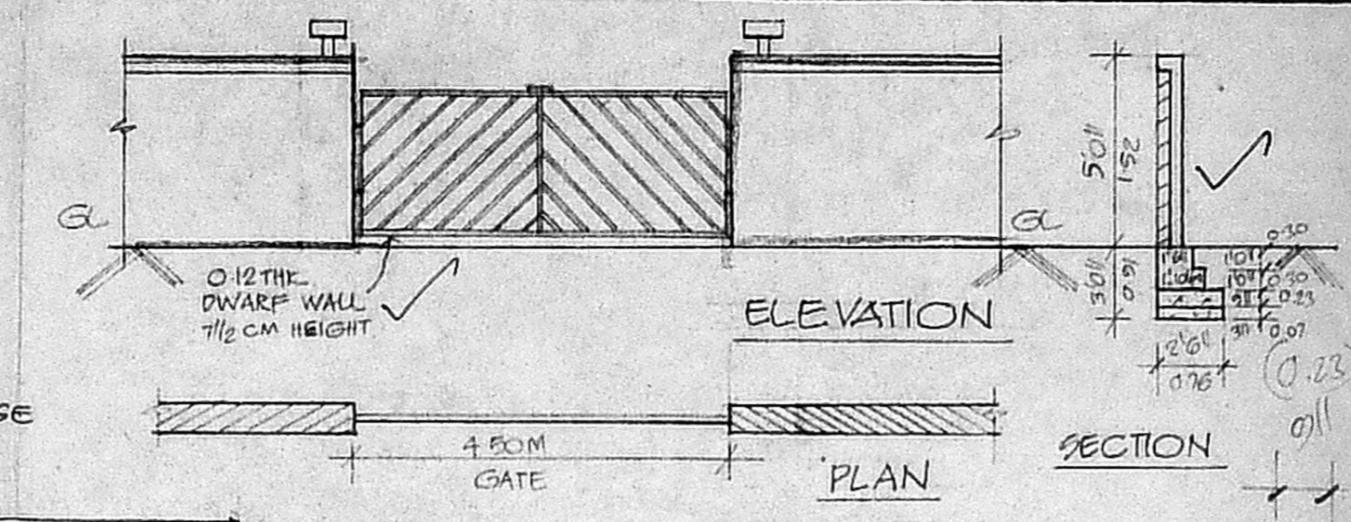


FOUNDATION DETAIL

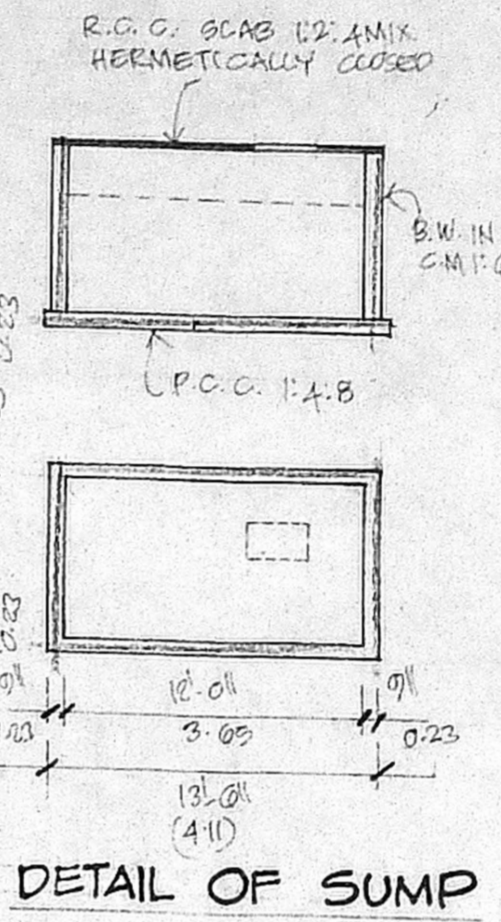


DETAIL OF SUMP

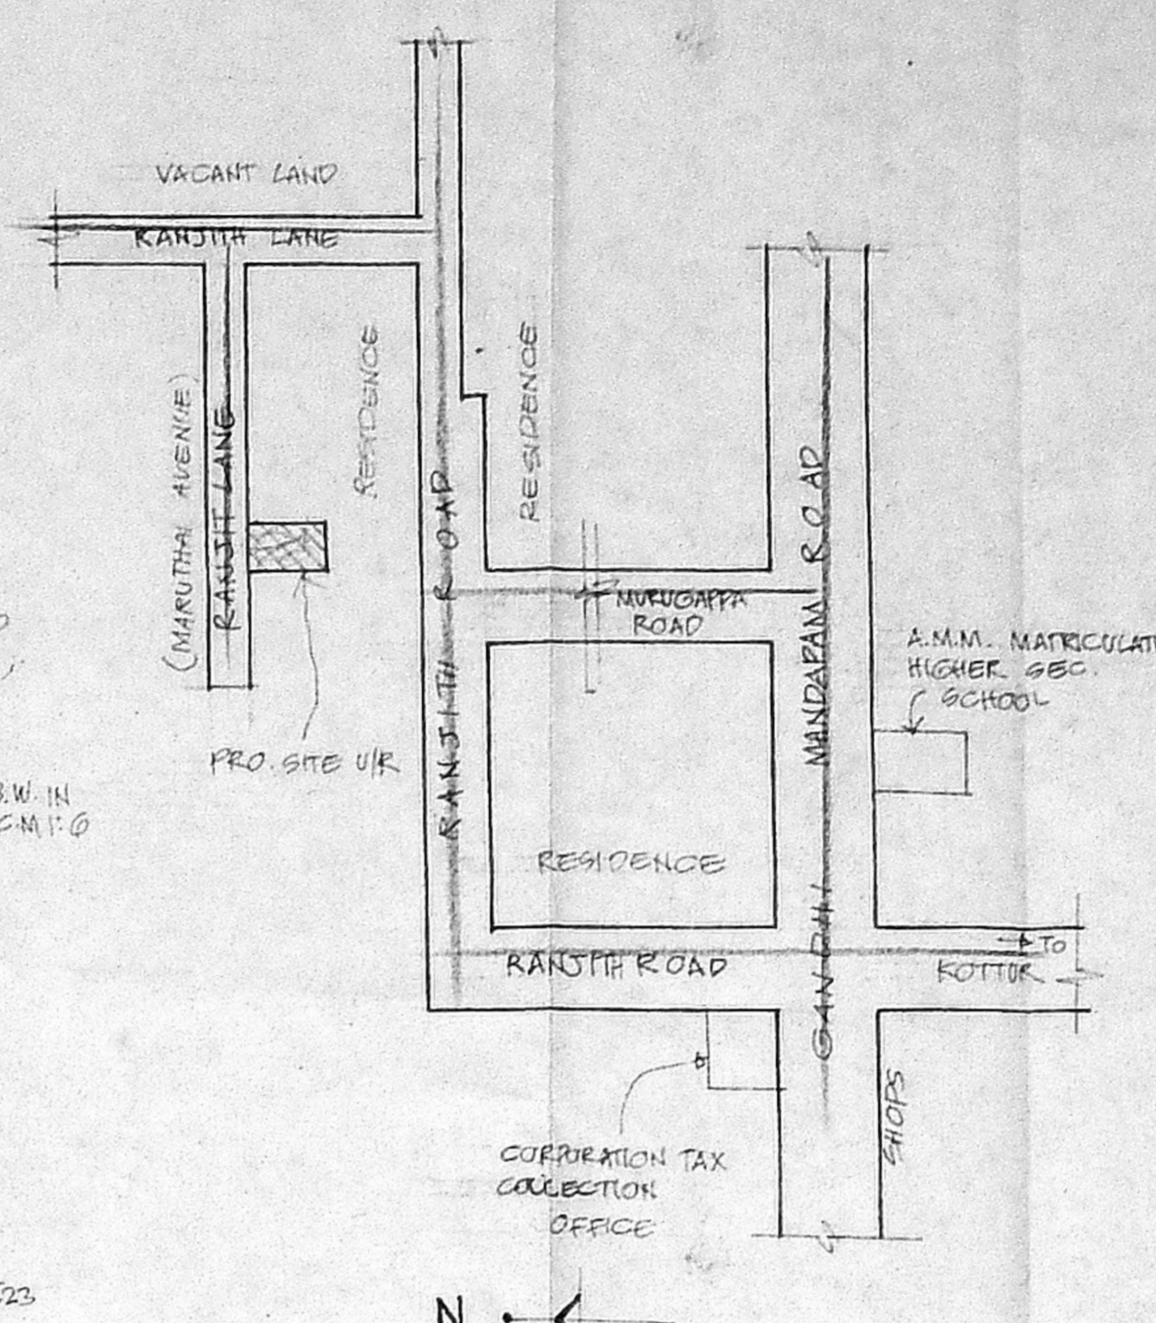


KEYPLAN (NOT TO SCALE)

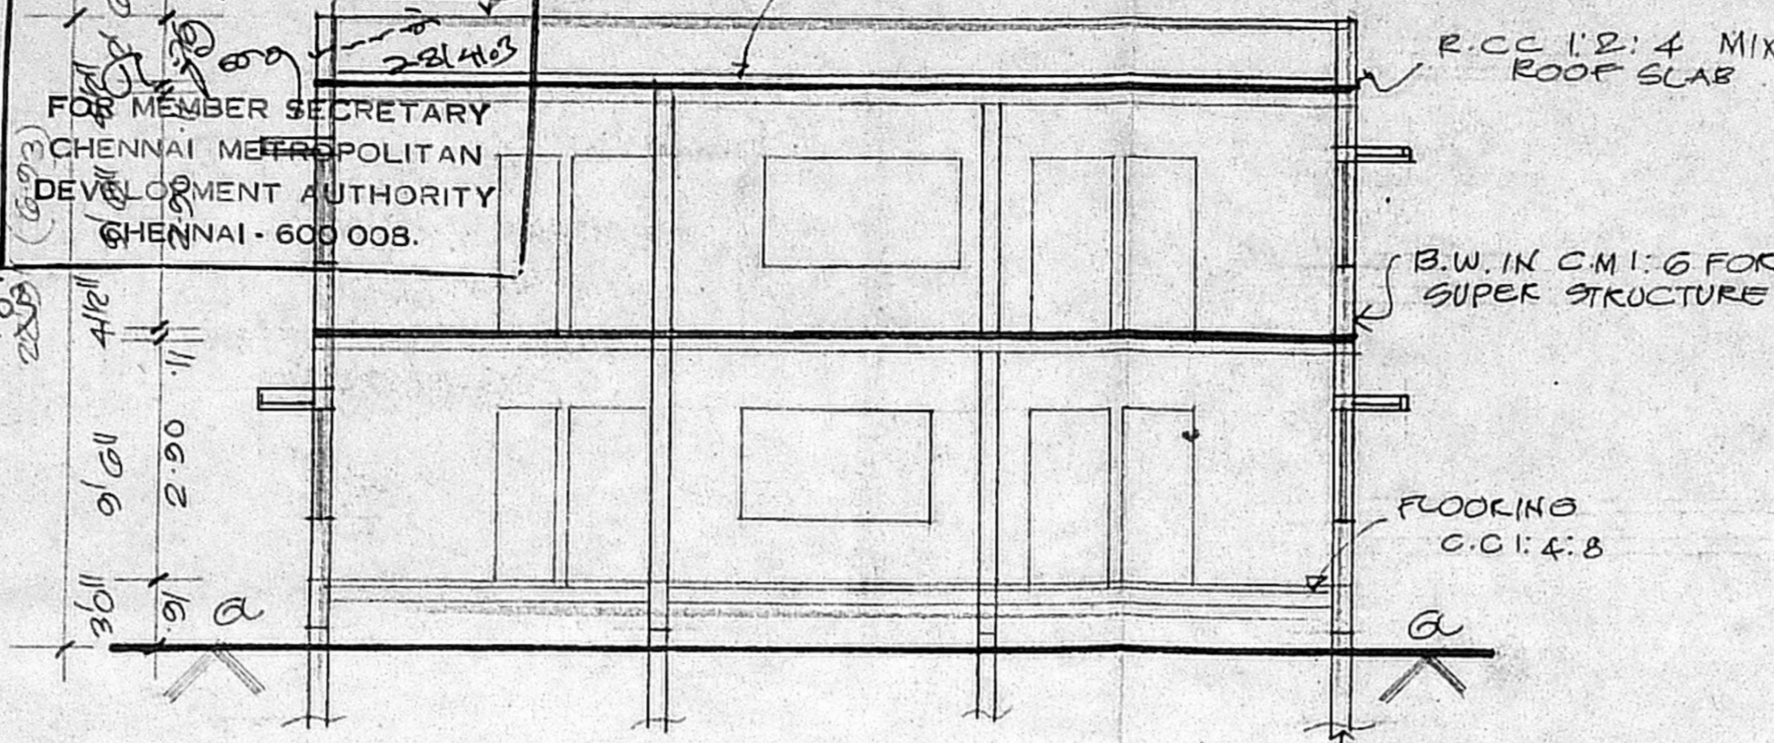


SECTION ON 'AB'

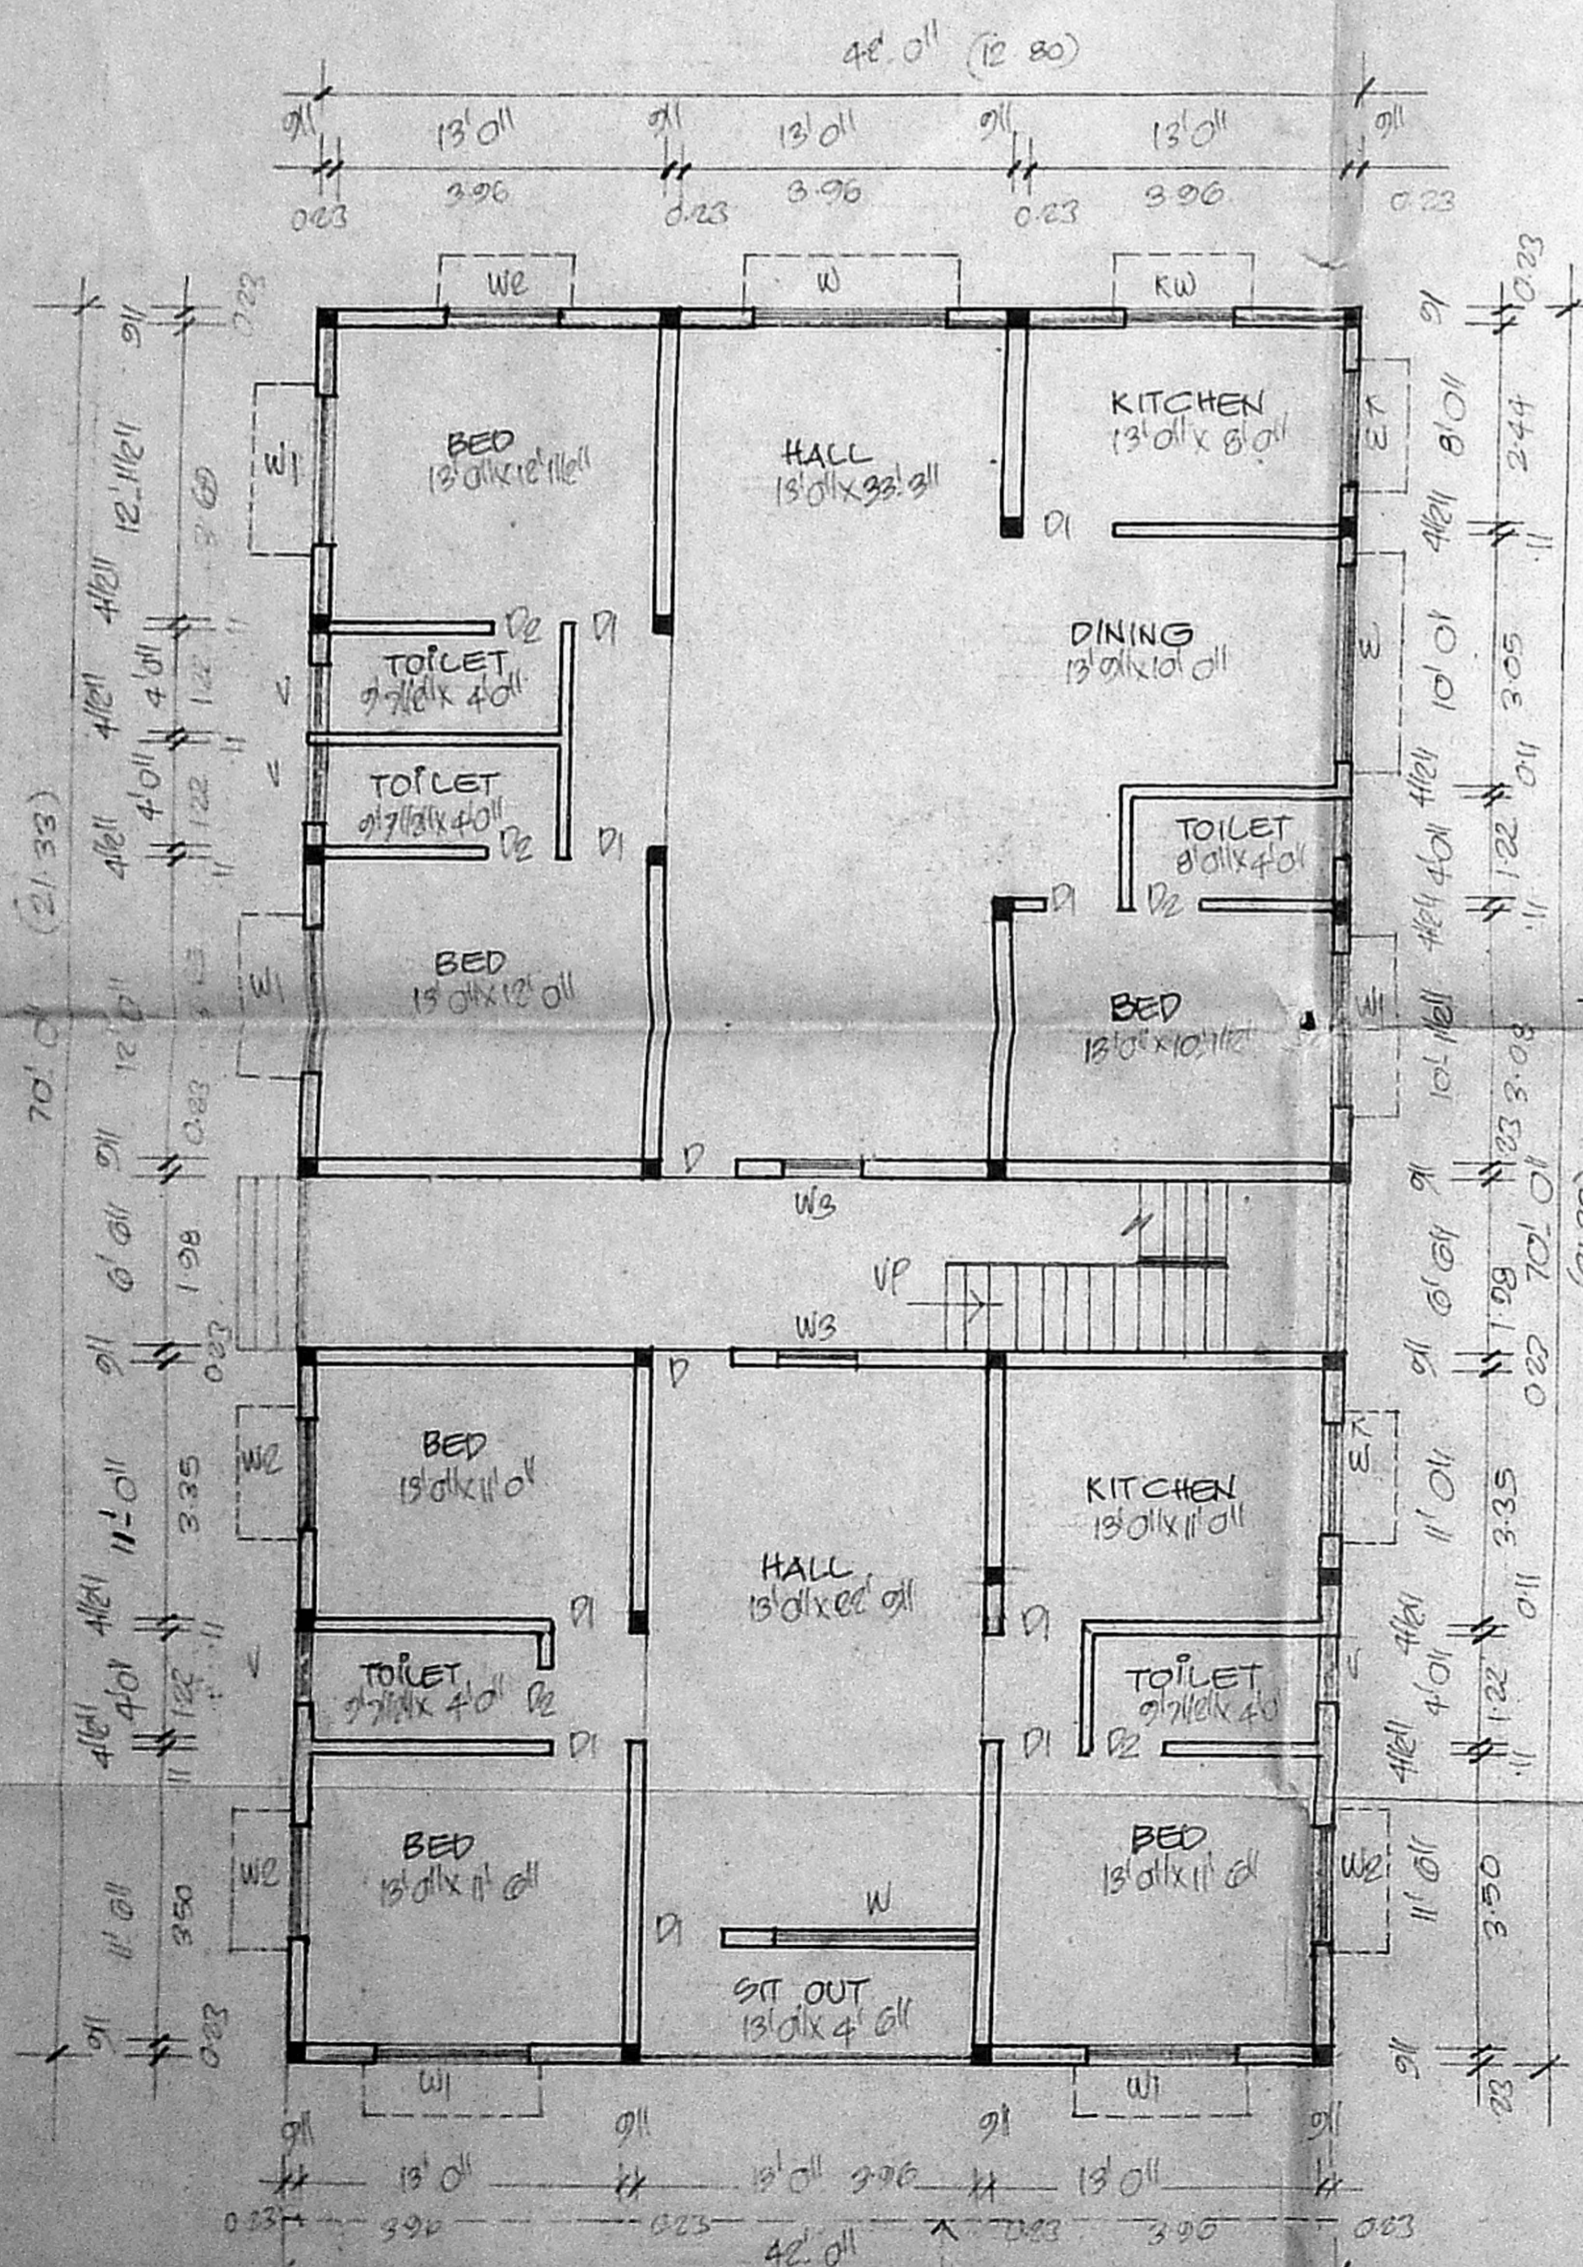


G.F. PLAN

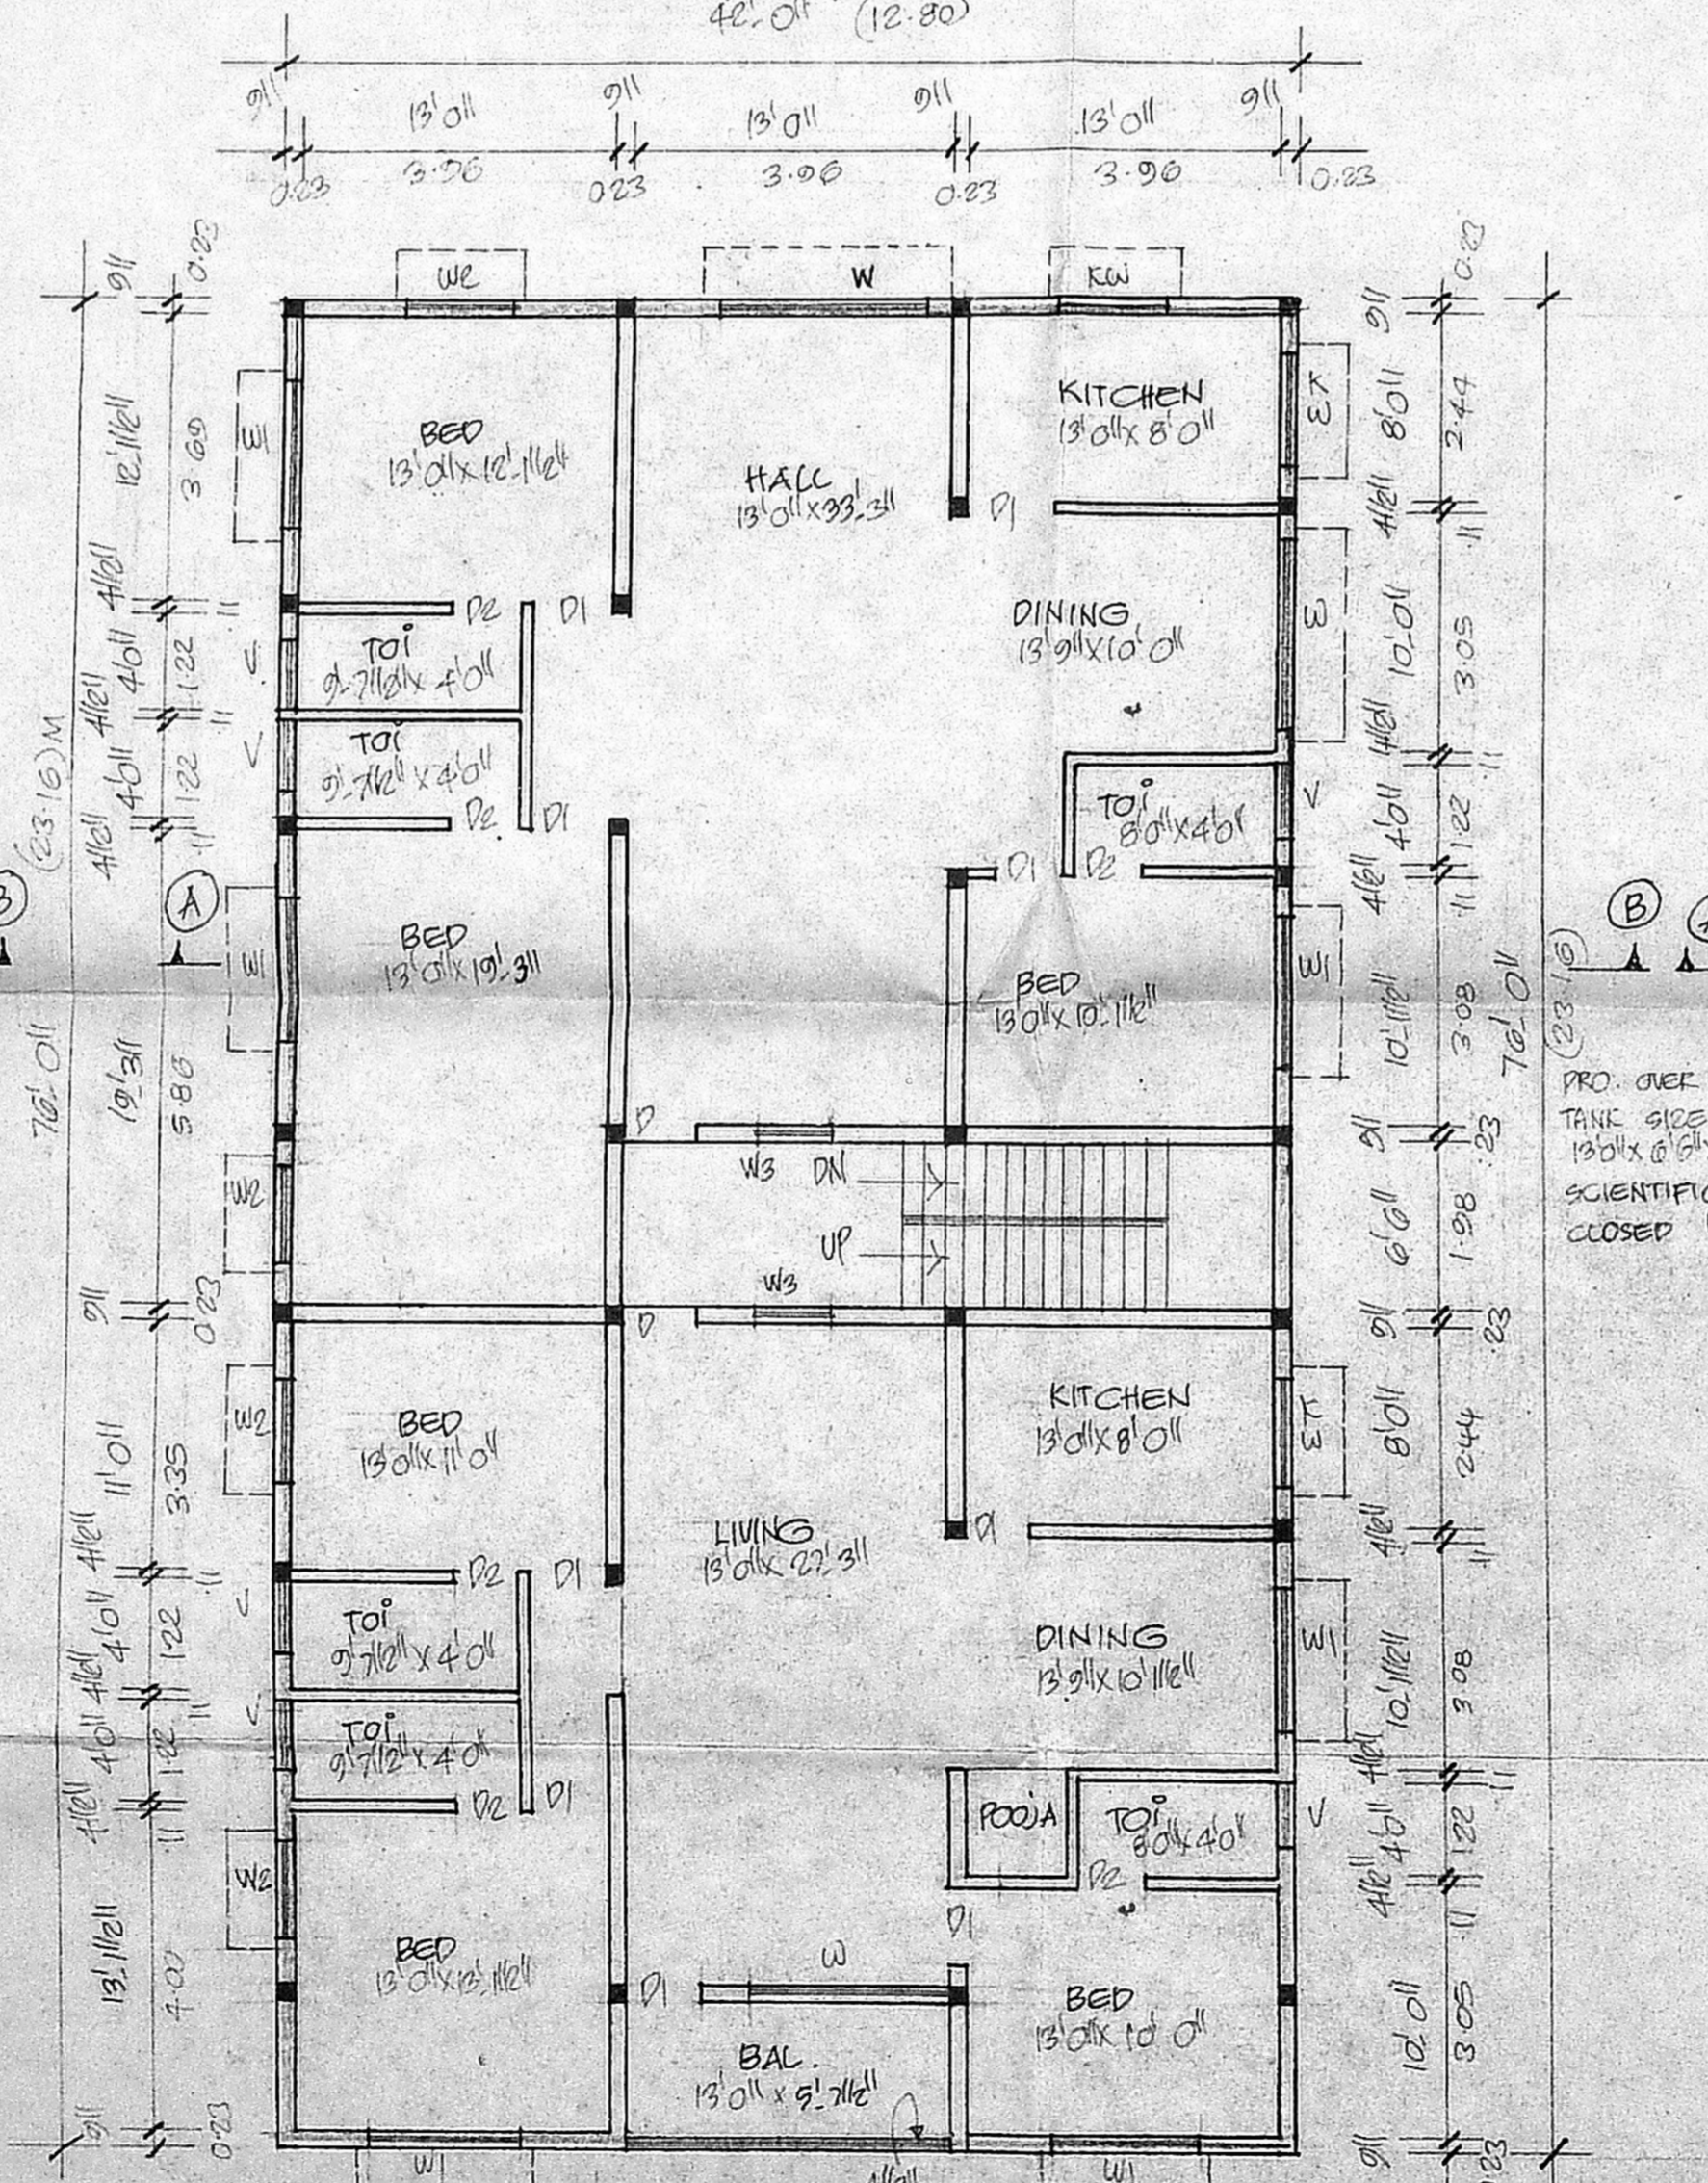

F.F. PLAN

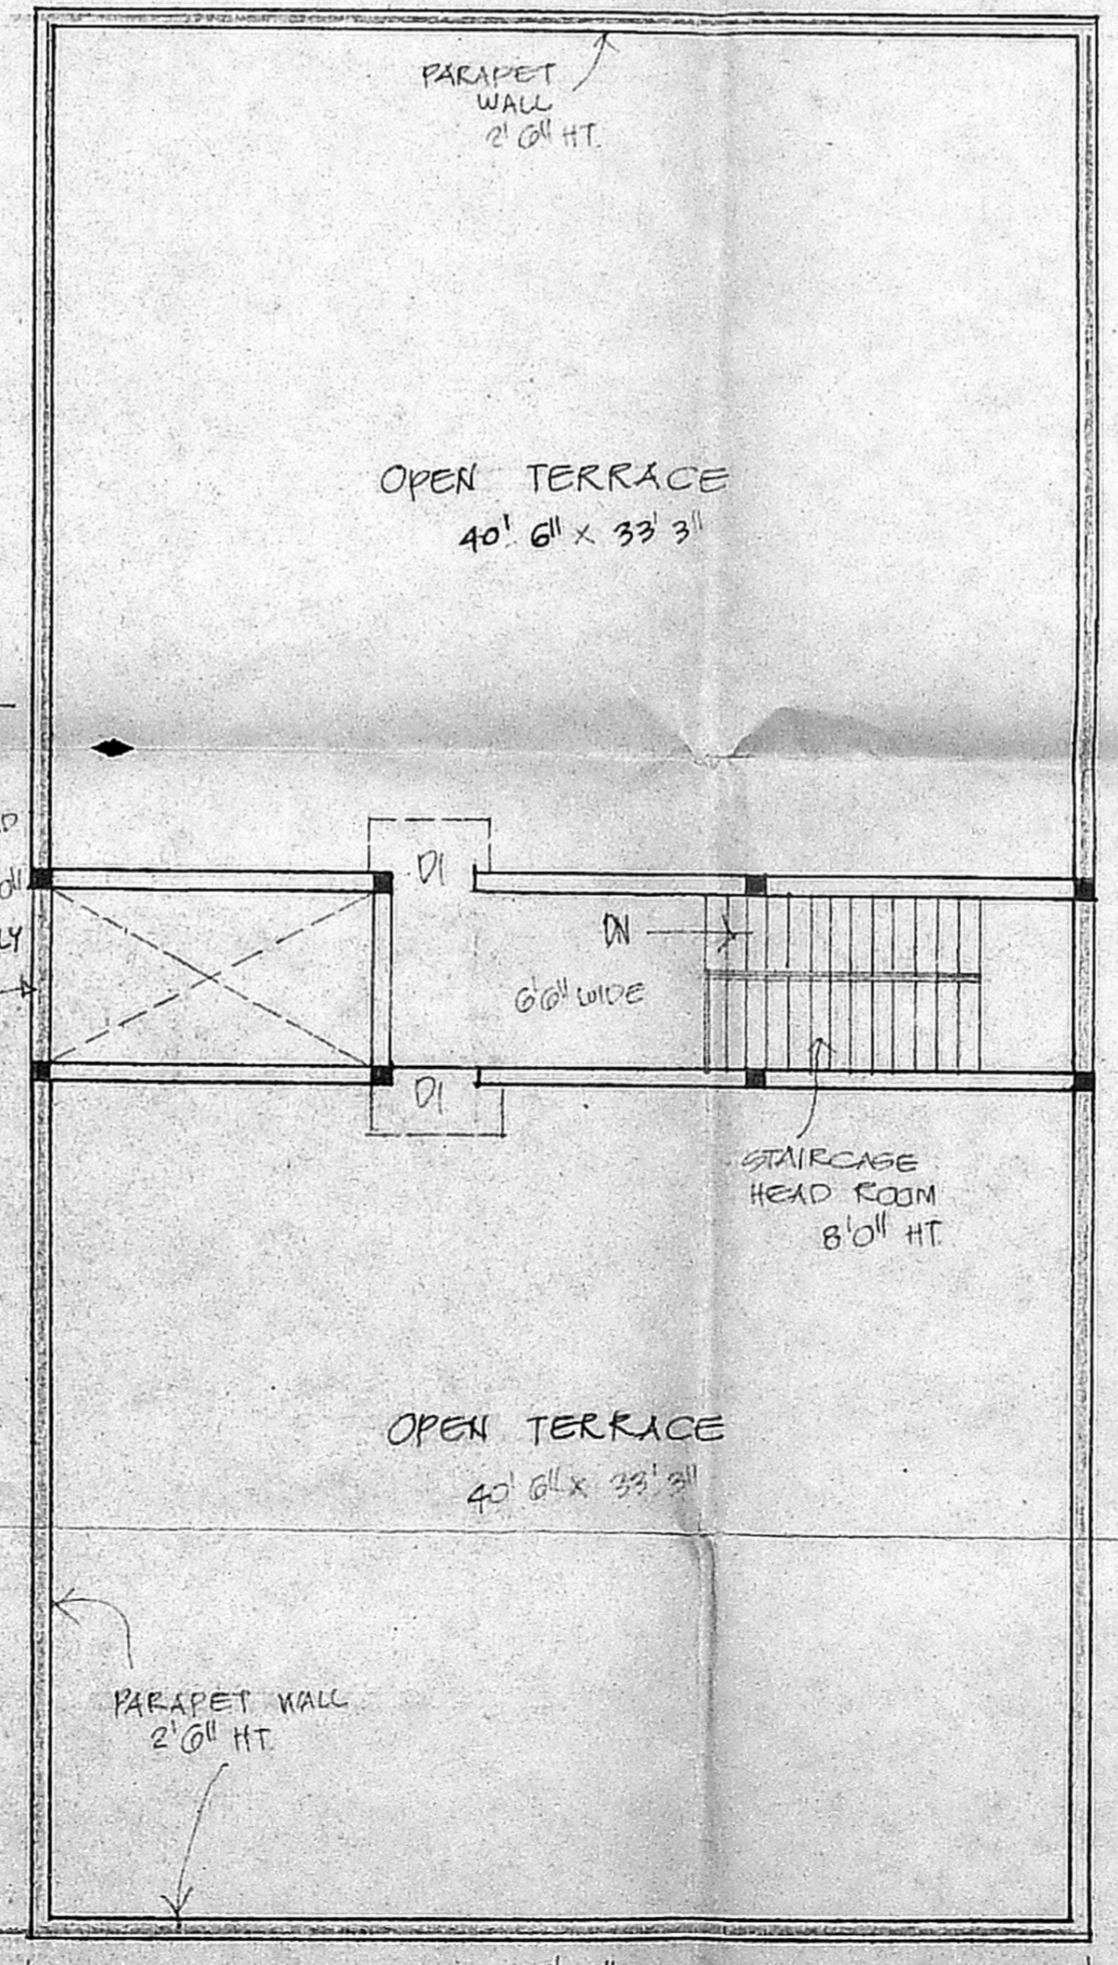

TERRACE FLOOR PLAN

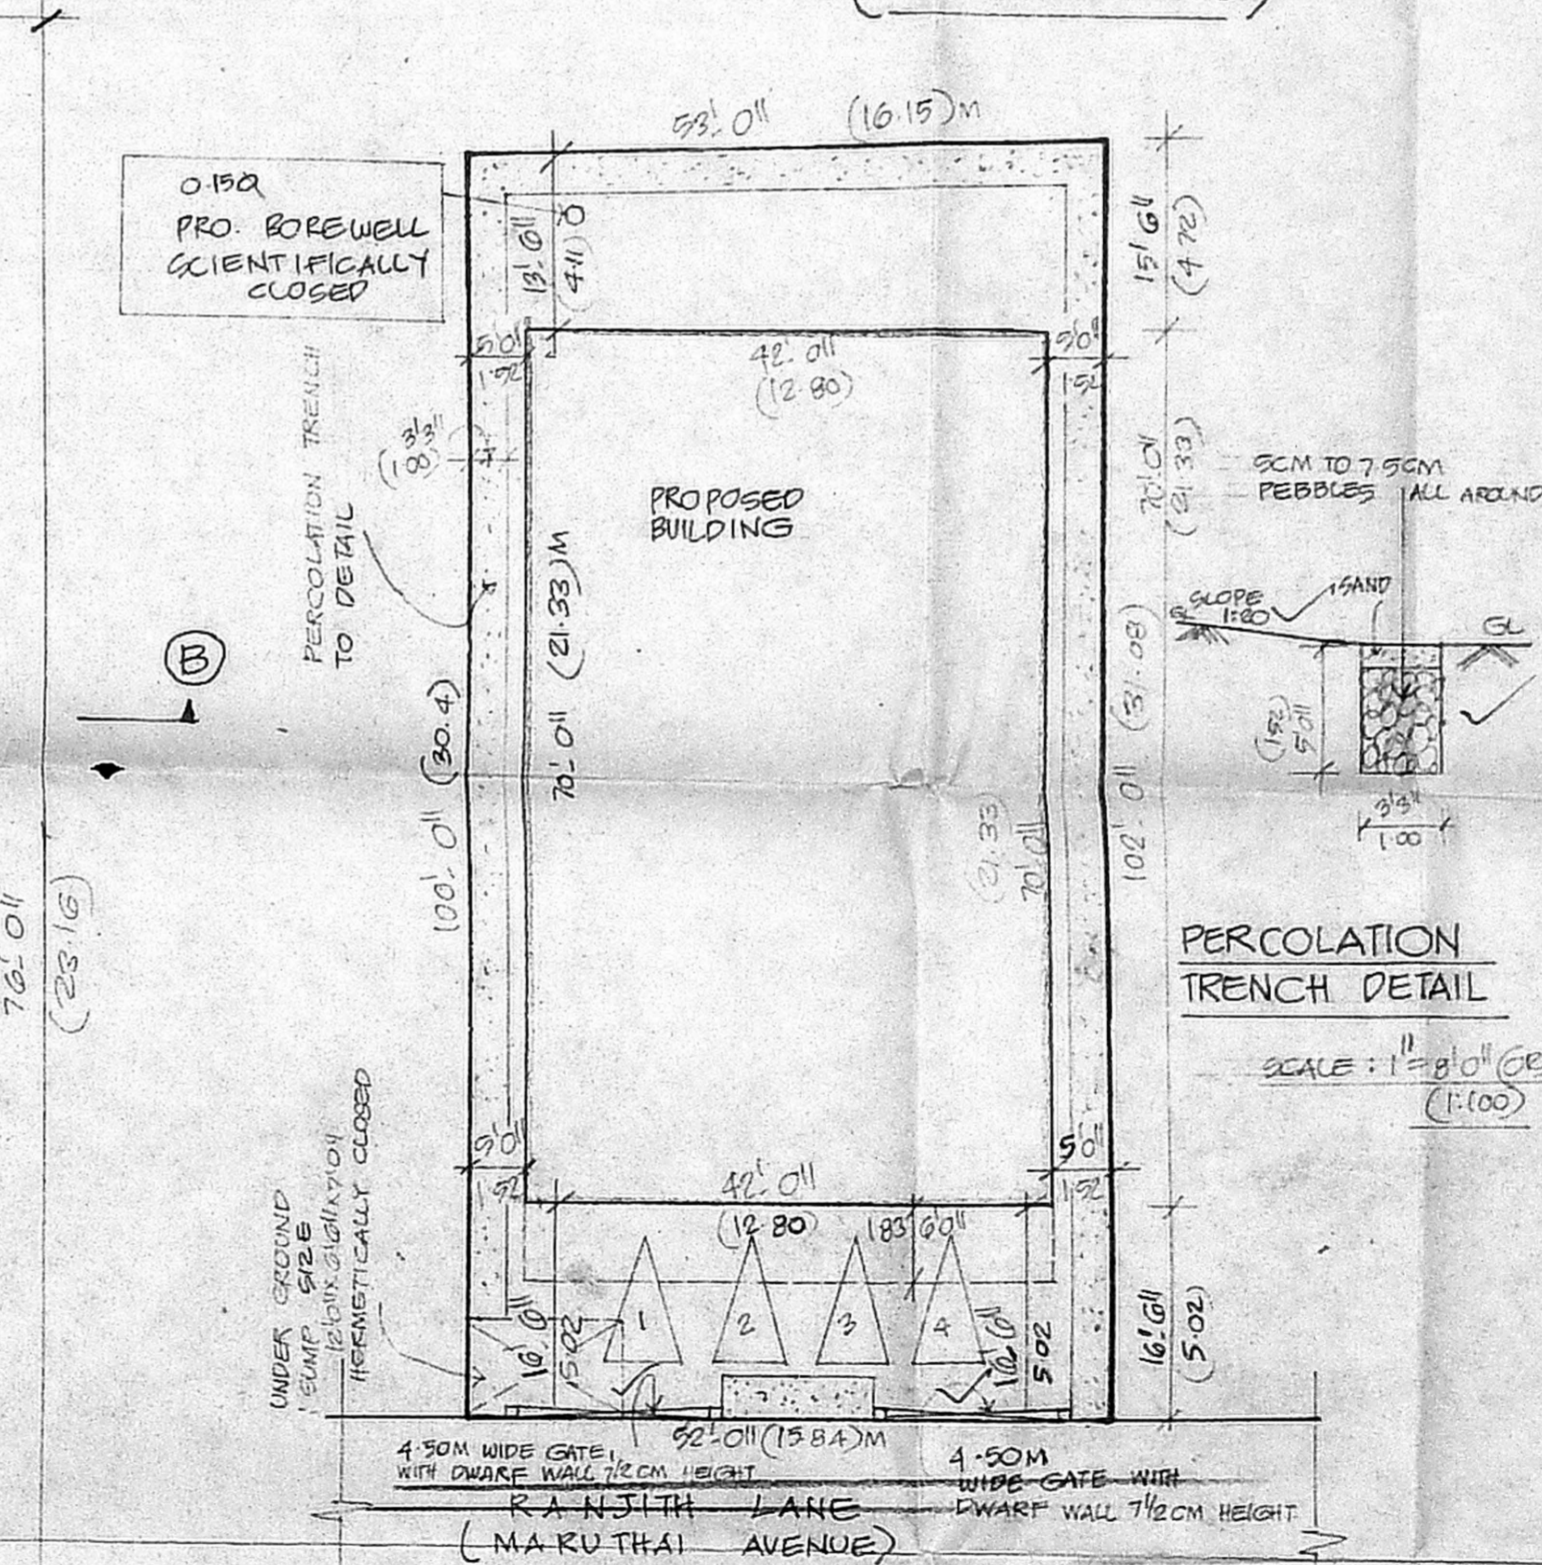

SITE PLAN SCALE: 1" = 16' 0" (OR) 1:200

JOINERY

| Symbol | Item | Size | Quantity |
|--------|------------|-------------|-------------|
| D | DOOR | 3'3" x 7'0" | 1.00 x 2.14 |
| D1 | DOOR | 3'0" x 7'0" | 0.01 x 2.14 |
| D2 | DOOR | 2'0" x 7'0" | 0.76 x 2.14 |
| W | WINDOW | 5'0" x 4'0" | 2.44 x 1.37 |
| W1 | " | 6'0" x 4'0" | 1.98 x 1.37 |
| W2 | " | 4'0" x 4'0" | 1.37 x 1.37 |
| W3 | " | 3'0" x 4'0" | 0.91 x 1.37 |
| RW | KIT. WIN. | 4'0" x 4'0" | 1.22 x 1.22 |
| V | VENTILATOR | 3'0" x 2'0" | 0.91 x 0.91 |

AREA DETAIL

| | |
|---------------|--------------------------------------|
| PLOT AREA | 498.4 SQ.FT (OR) 46.5M ² |
| PRO. GP. AREA | 294.0 SQ.FT (OR) 27.32M ² |
| " FF. AREA | 3192 SQ.FT (OR) 296.53M ² |
| TOTAL AREA | 4182 SQ.FT (OR) 389.37M ² |
| COVERAGE | 64% |
| F.S.I | 1.23 |

COLOUR INDEX

| | |
|------------------------|--------------|
| PRO. AS SHOWN | [Line Style] |
| ROAD AS SHOWN | [Line Style] |
| SITE BOUNDARY AS SHOWN | [Line Style] |

S. V. Mahendra Chand
 OWNER

M. MAHENDRACHAND
 B. E., M. S. (Structures)
 Consulting Engineer &
 Class I Licenced Surveyor No. 68
 No. 11, Rosary Church Road,
 Mylapore, Chennai-600 004.
 Phone: 4952347, 4952342

LICENSED SURVEYOR