

OFFICE COPY


A/00543/31/03
Planning Permit No. 31/03

APPROVED


SUBJECT TO THE CONDITIONS IN THIS OFFICE LETTER

No. 1/657/2 Date 22-9-07


FOR MEMBER SECRETARY
CHENNAI METROPOLITAN
DEVELOPMENT AUTHORITY
CHENNAI - 600008

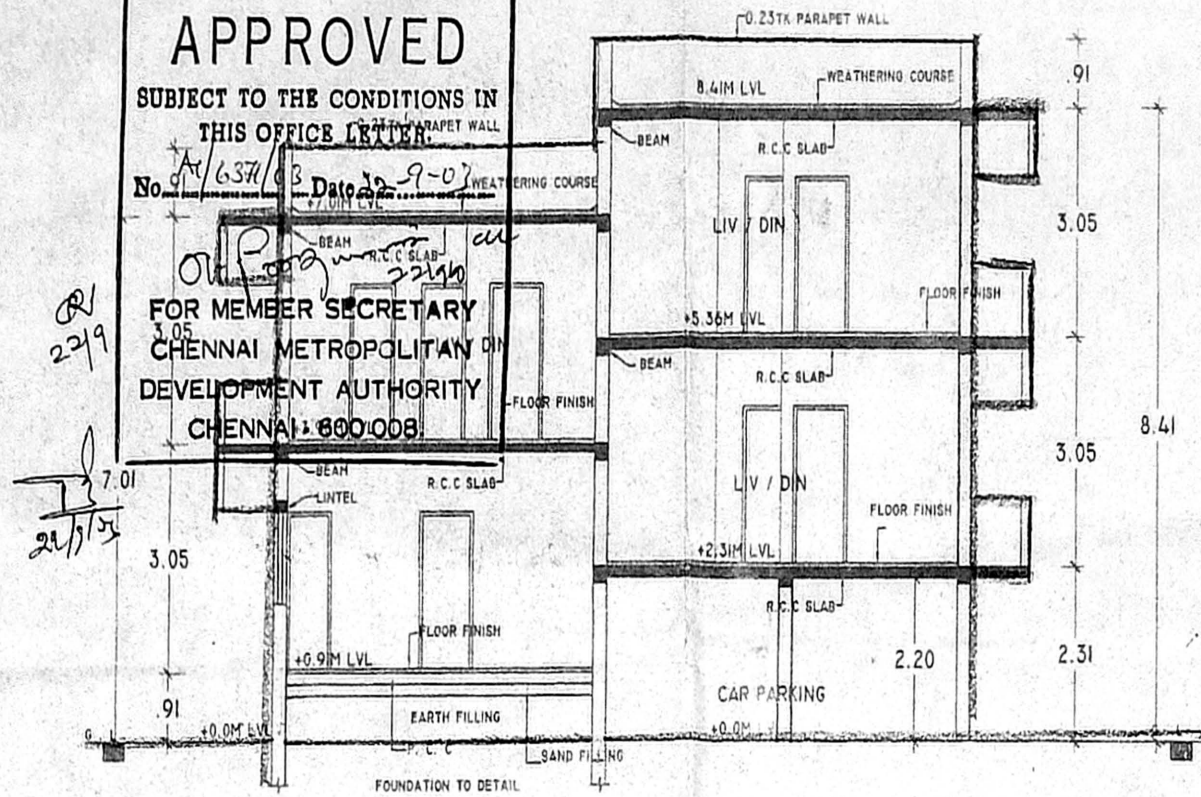


SEC ON A-A

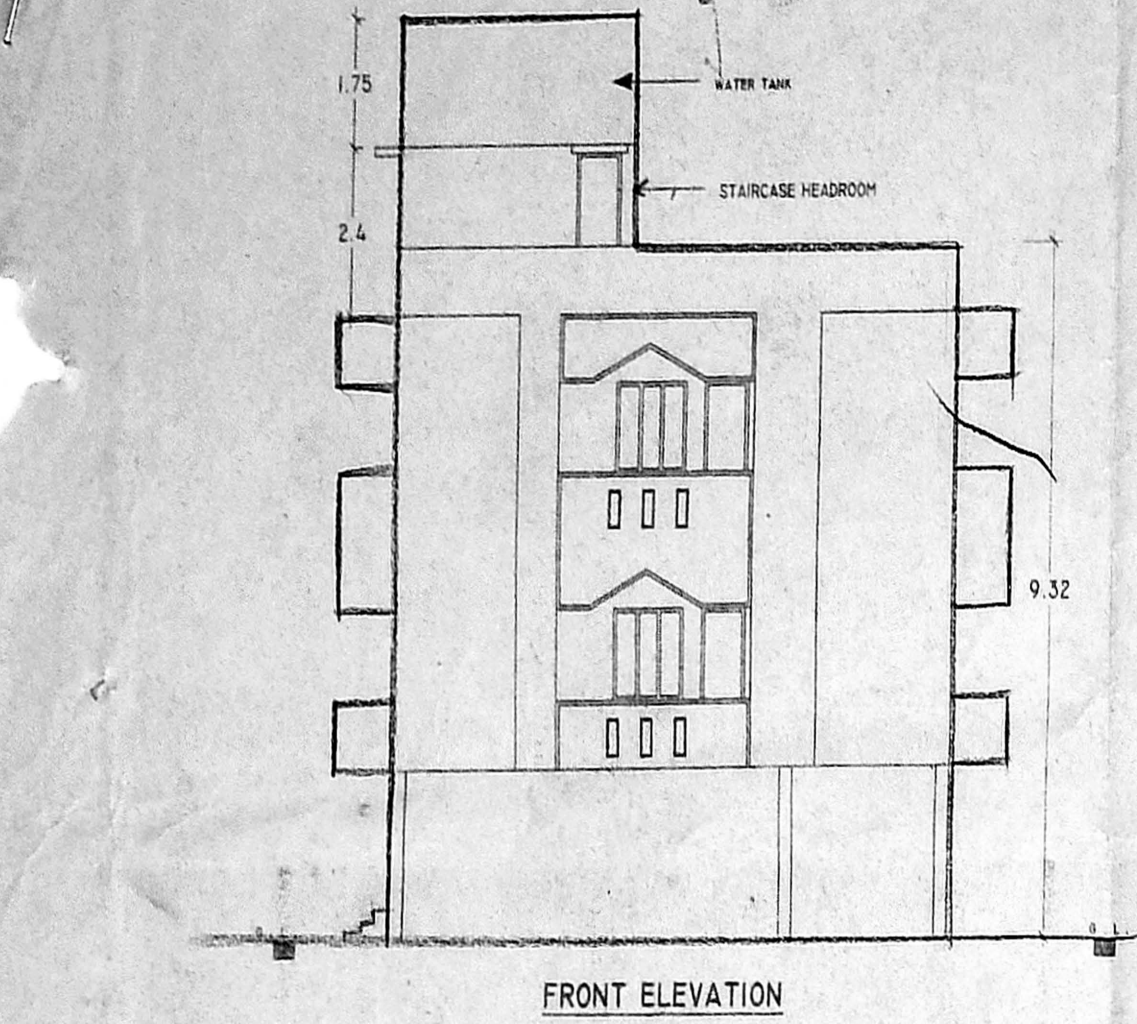


FRONT ELEVATION

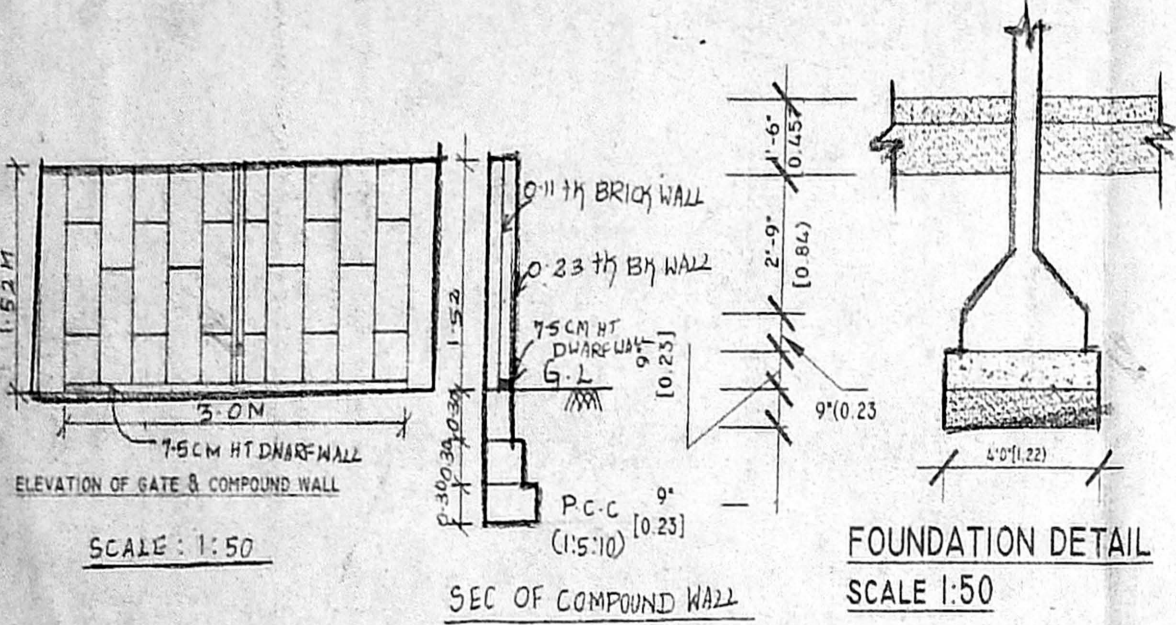


FOUNDATION DETAIL
SCALE 1:50

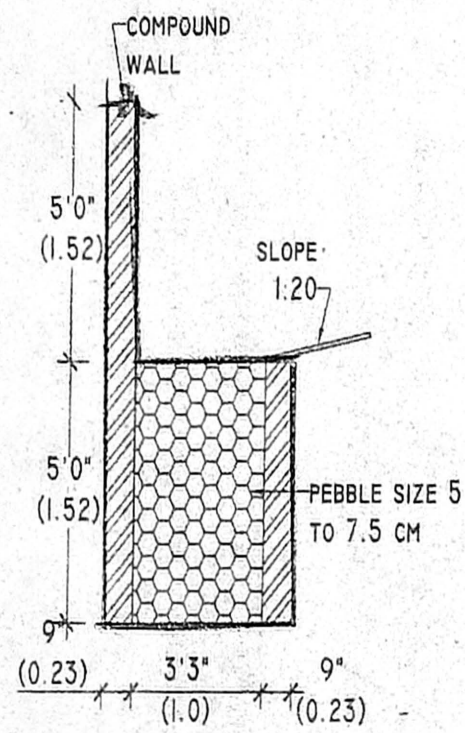


SECTION OF PERCOLATION TRENCH
SCALE 1:50

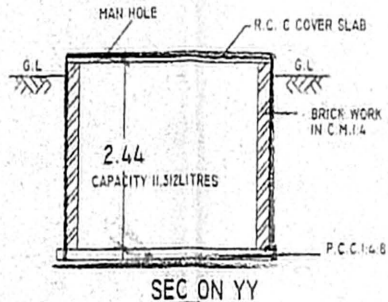


SUMP DETAIL

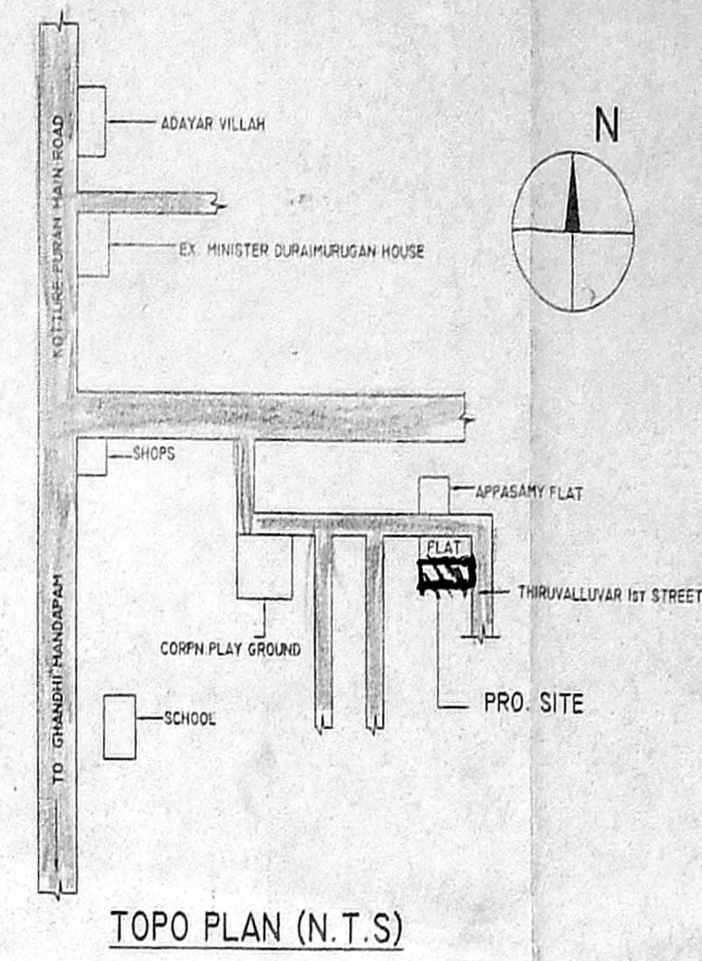


TOPO PLAN (N.T.S)

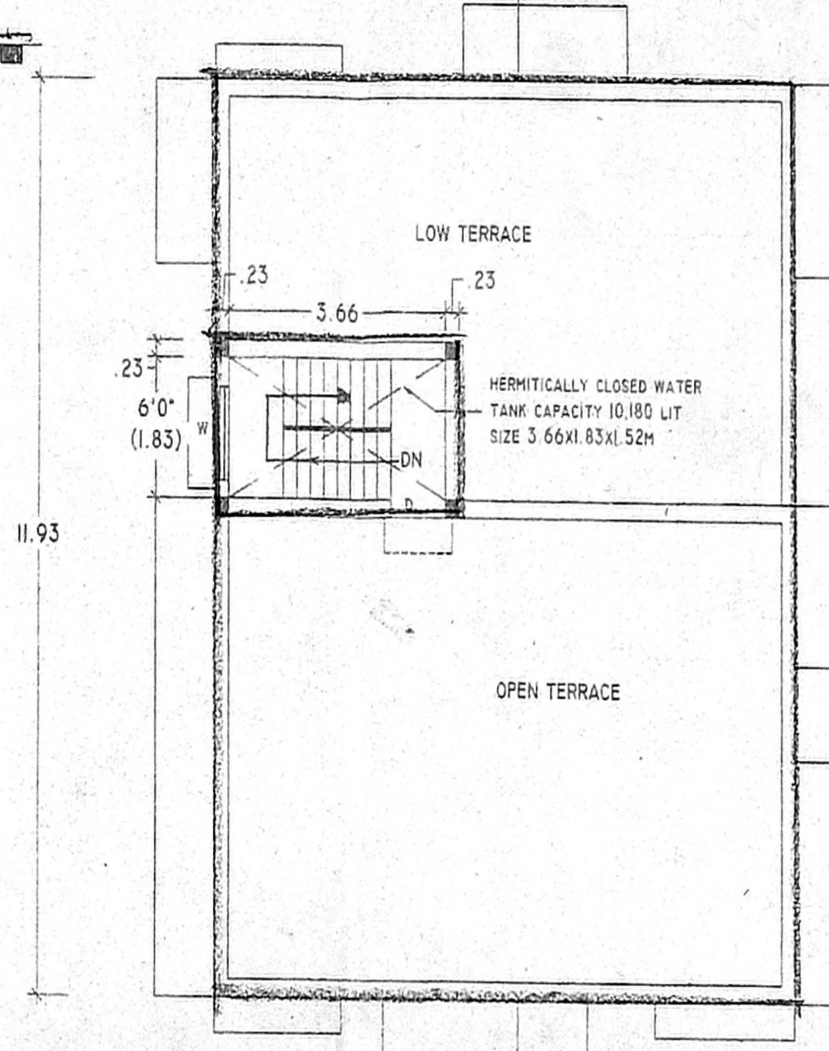


TERRACE FLOOR PLAN

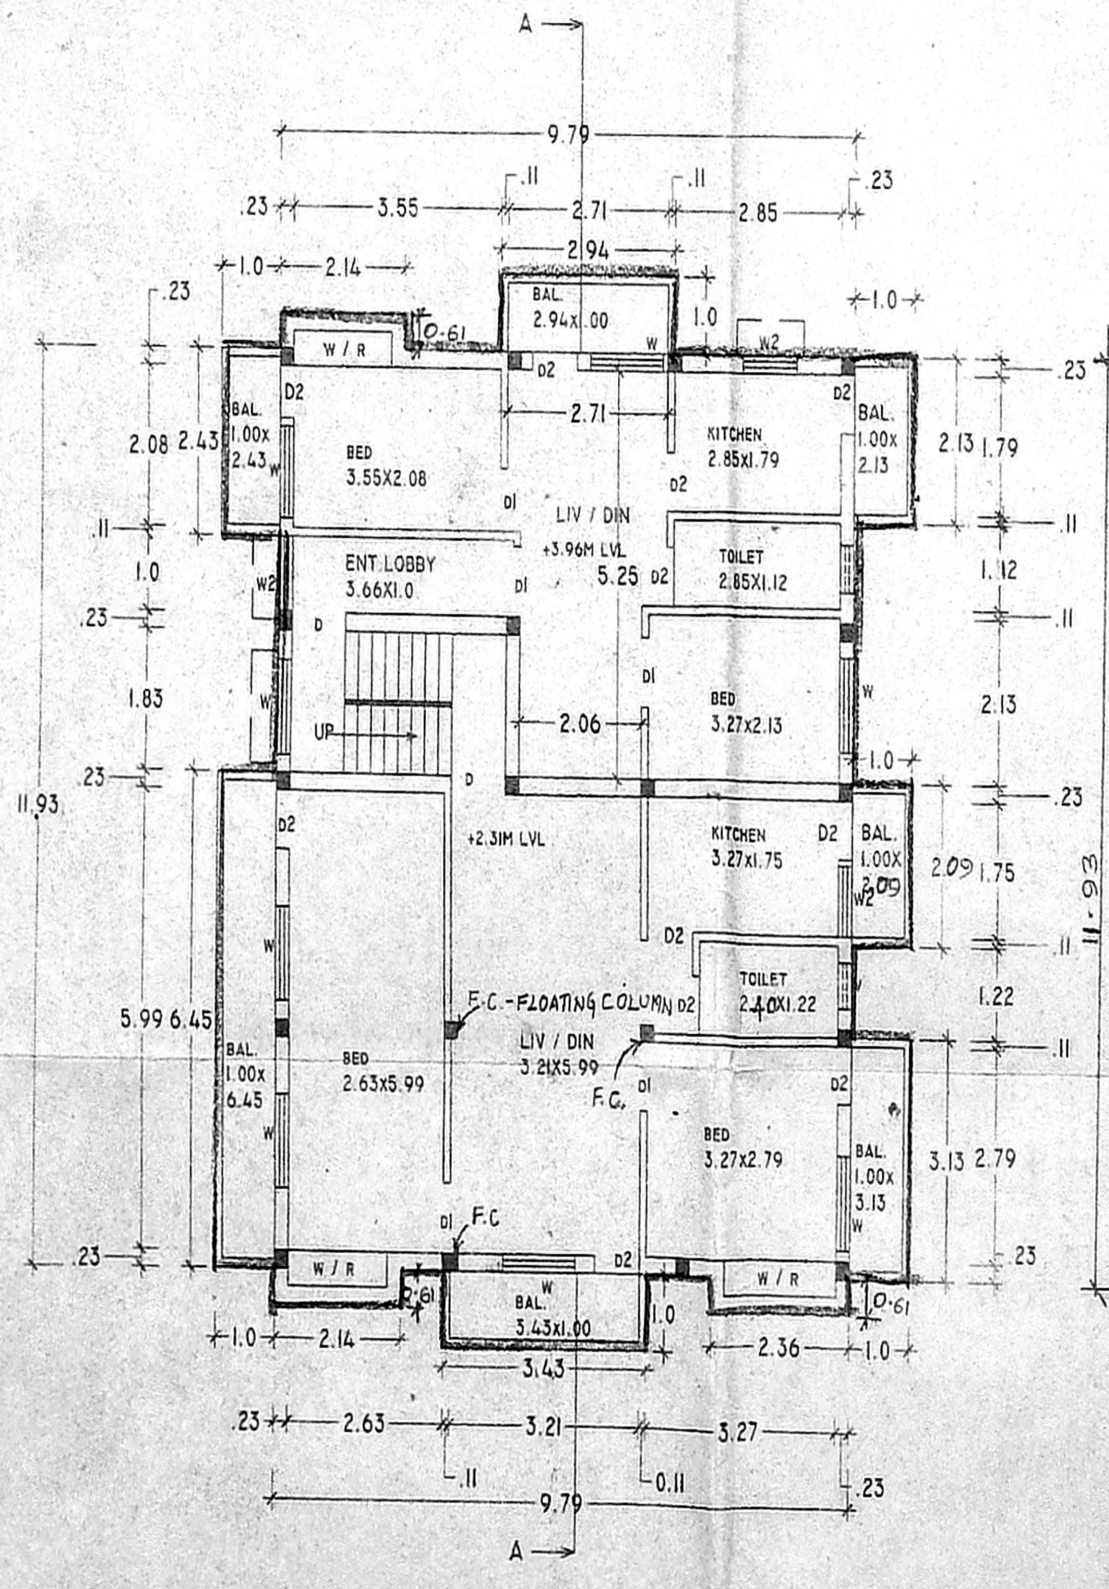

FIRST FLOOR PLAN

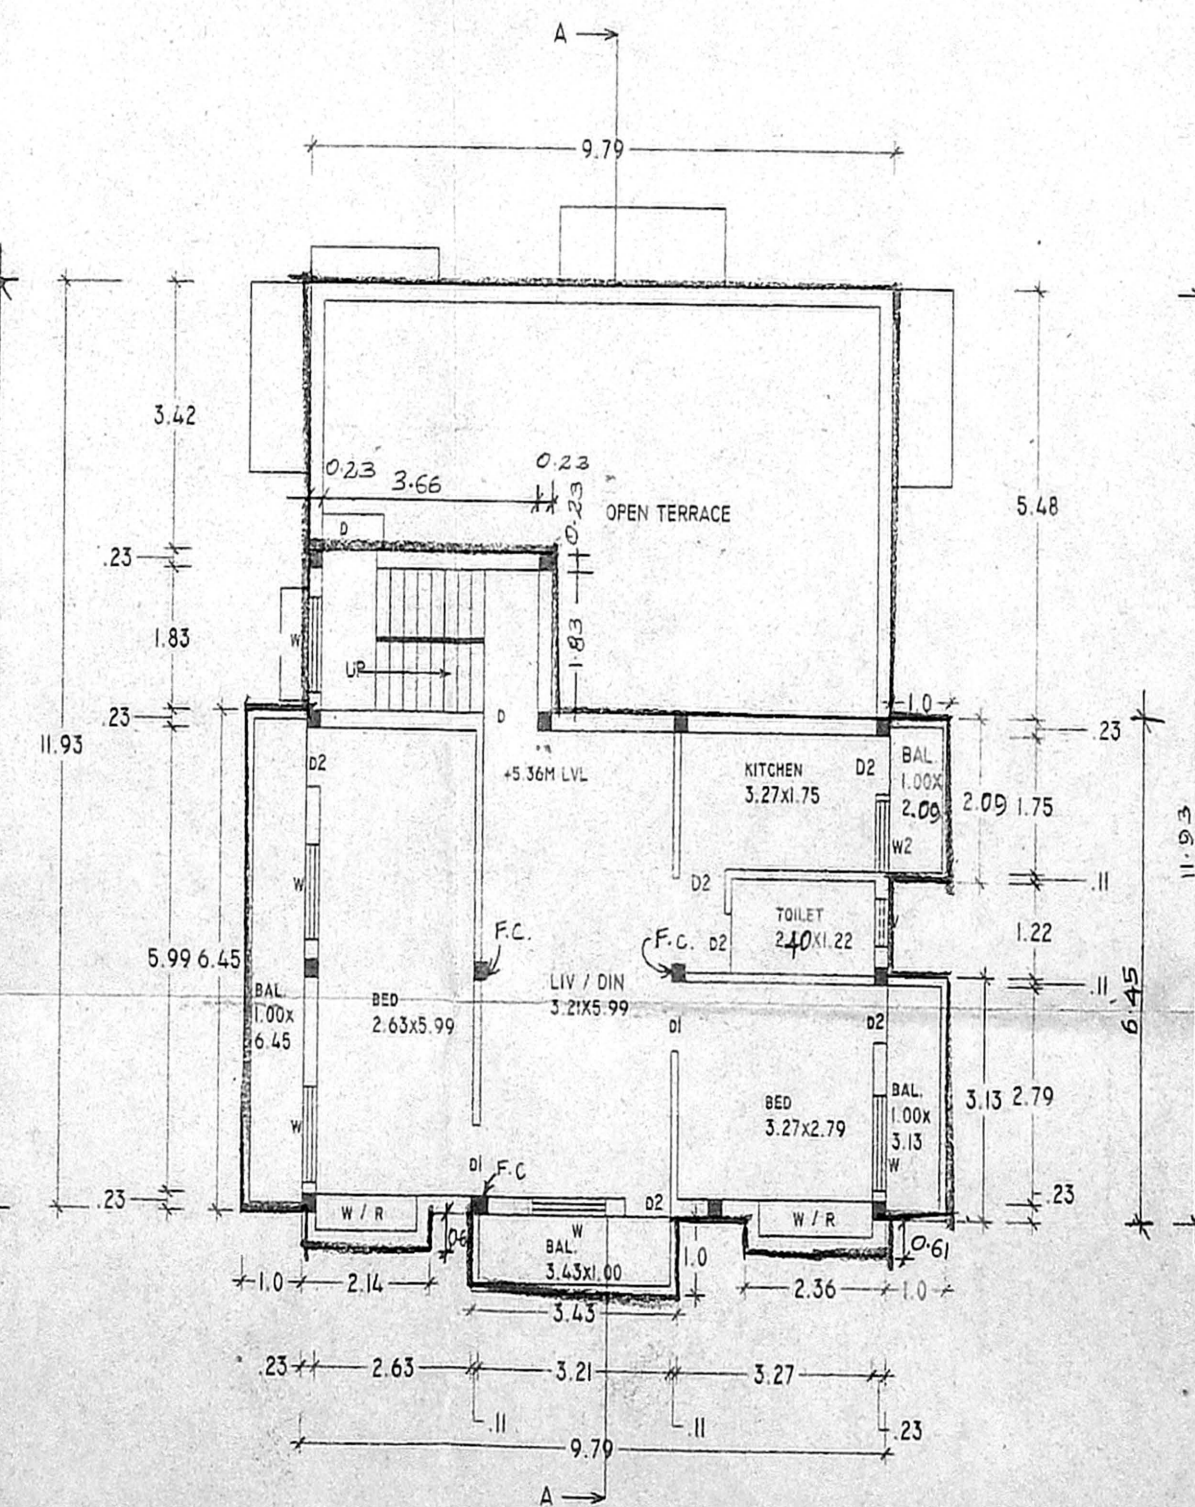

SECOND FLOOR PLAN (PART)

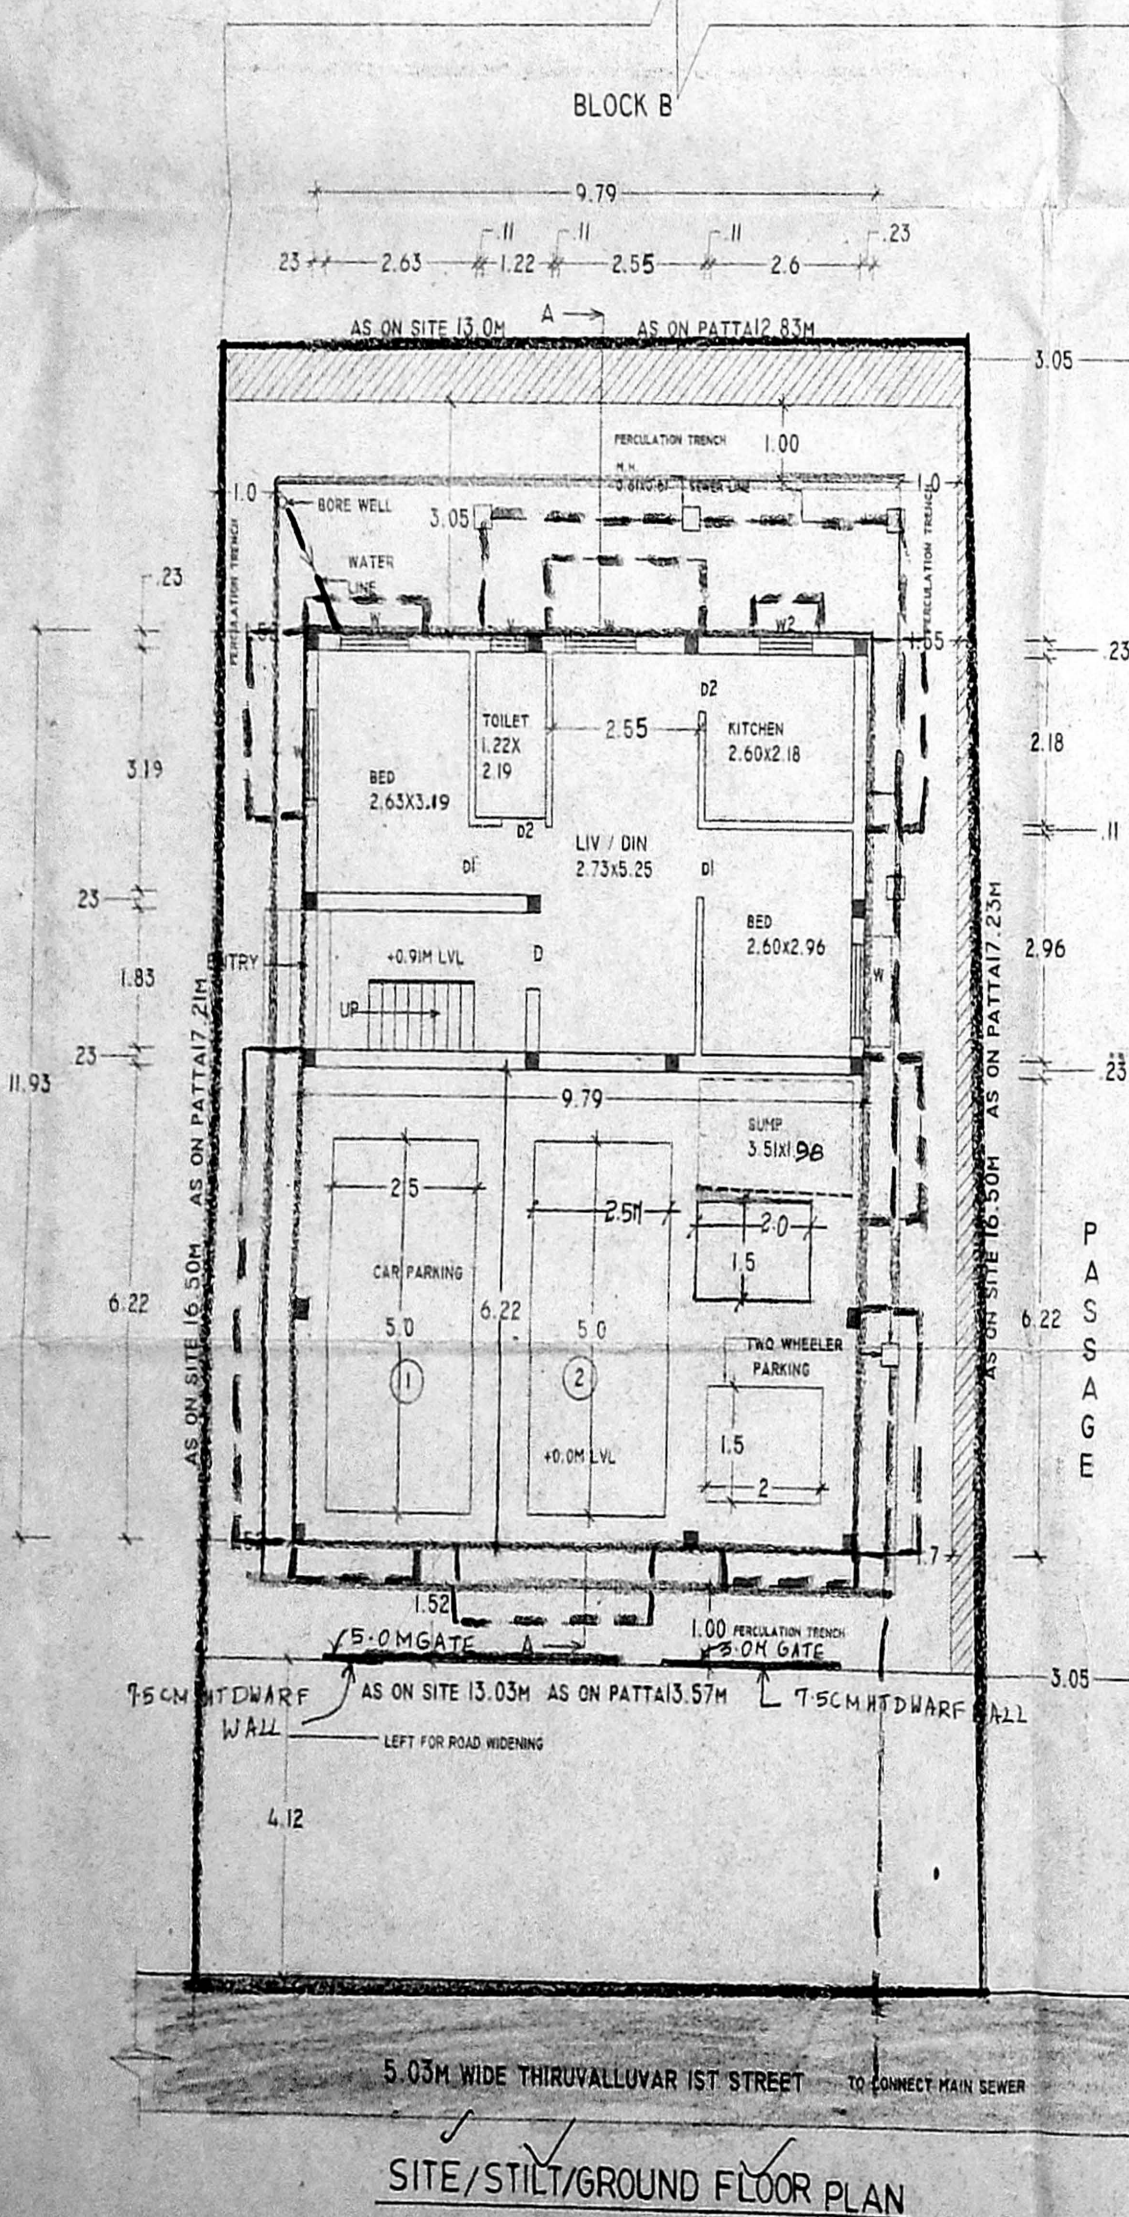

SITE/STILT/GROUND FLOOR PLAN

PLAN SHOWING THE PROPOSED
RESIDENTIAL BUILDING IN PLOT NO.4,
THIRUVALLUR 1ST STREET, T.S.NO.16,
17/2, BLOCK NO. 18 ADAYAR DIVISION,
GUINDY, MAMBALAM TALUK, CHENNAI
DISTRICT, DIVISION - 138, ZONE - IX.

SCHEDULE OF JOINERY

CMDA "A" CHANNEL	
D - DOOR	0.91x2.13
DI - DOOR	0.91x2.13
D2 - DOOR	0.76x2.15
W - WINDOW	1.17x2.22
W2 - WINDOW	0.91x1.22
W1 - WINDOW	1.52x0.69
V - VENTILATOR	0.61x0.61

AREA STATEMENT:- SQ.M.

TOTAL AREA (TAKING LEAST MEA. ON ALL SIDES)	246.05
GROUND FLOOR	55.82
FIRST FLOOR	142.43
SECOND FLOOR	88.76
TOTAL AREA	287.01
F.S.I	1.17
PLOT COVERAGE	57.89%

LEGEND

PROPOSED	—
ROAD	—
PLOT BOUNDARY	—
WATER LINE	—
SEWAGE LINE	—

SCALE:-1:100(1"=8'0")

N. Murugan

OWNER'S SIGNATURE

G. Murali B. Arch.

G. MURALI B. ARCH.,
REGISTERED ARCHITECT (CA/ 91/ 14/49)
LICENCED SURVEYOR CLASS I (R.A. No.-248)
CORPORATION OF CHENNAI.

ARCHCONS PLANNERS & PROMOTERS
ARCHITECT, ENGINEERS, INTERIOR DESIGNERS
NO.939, H.R. COMPLEX, (SECOND FLOOR)
POONAMALLEE HIGH ROAD, ARUMBAKKAM,
CHENNAI - 600 106.
PHONE:-23791295