



PROJECT
PROPOSED RESIDENTIAL BUILDING
FOR MR. T.V. SRIRAM AT PLOT NO. 770
VGP GOLDEN BEACH, UTTARAM
LAYOUT REFERENCE 27/75
SURVEY NO 3/125,
3/2B1 PATTI 1325


OFFICE COPY
A/602287/60A/B/03
Planning Permit No. 2873
APPROVED
SUBJECT TO THE CONDITIONS IN THIS OFFICE LETTER
No. 11/662/01 Date: 10/04/07
FOR MEMBER SECRETARY
CHENNAI METROPOLITAN DEVELOPMENT AUTHORITY
CHENNAI - 600 008

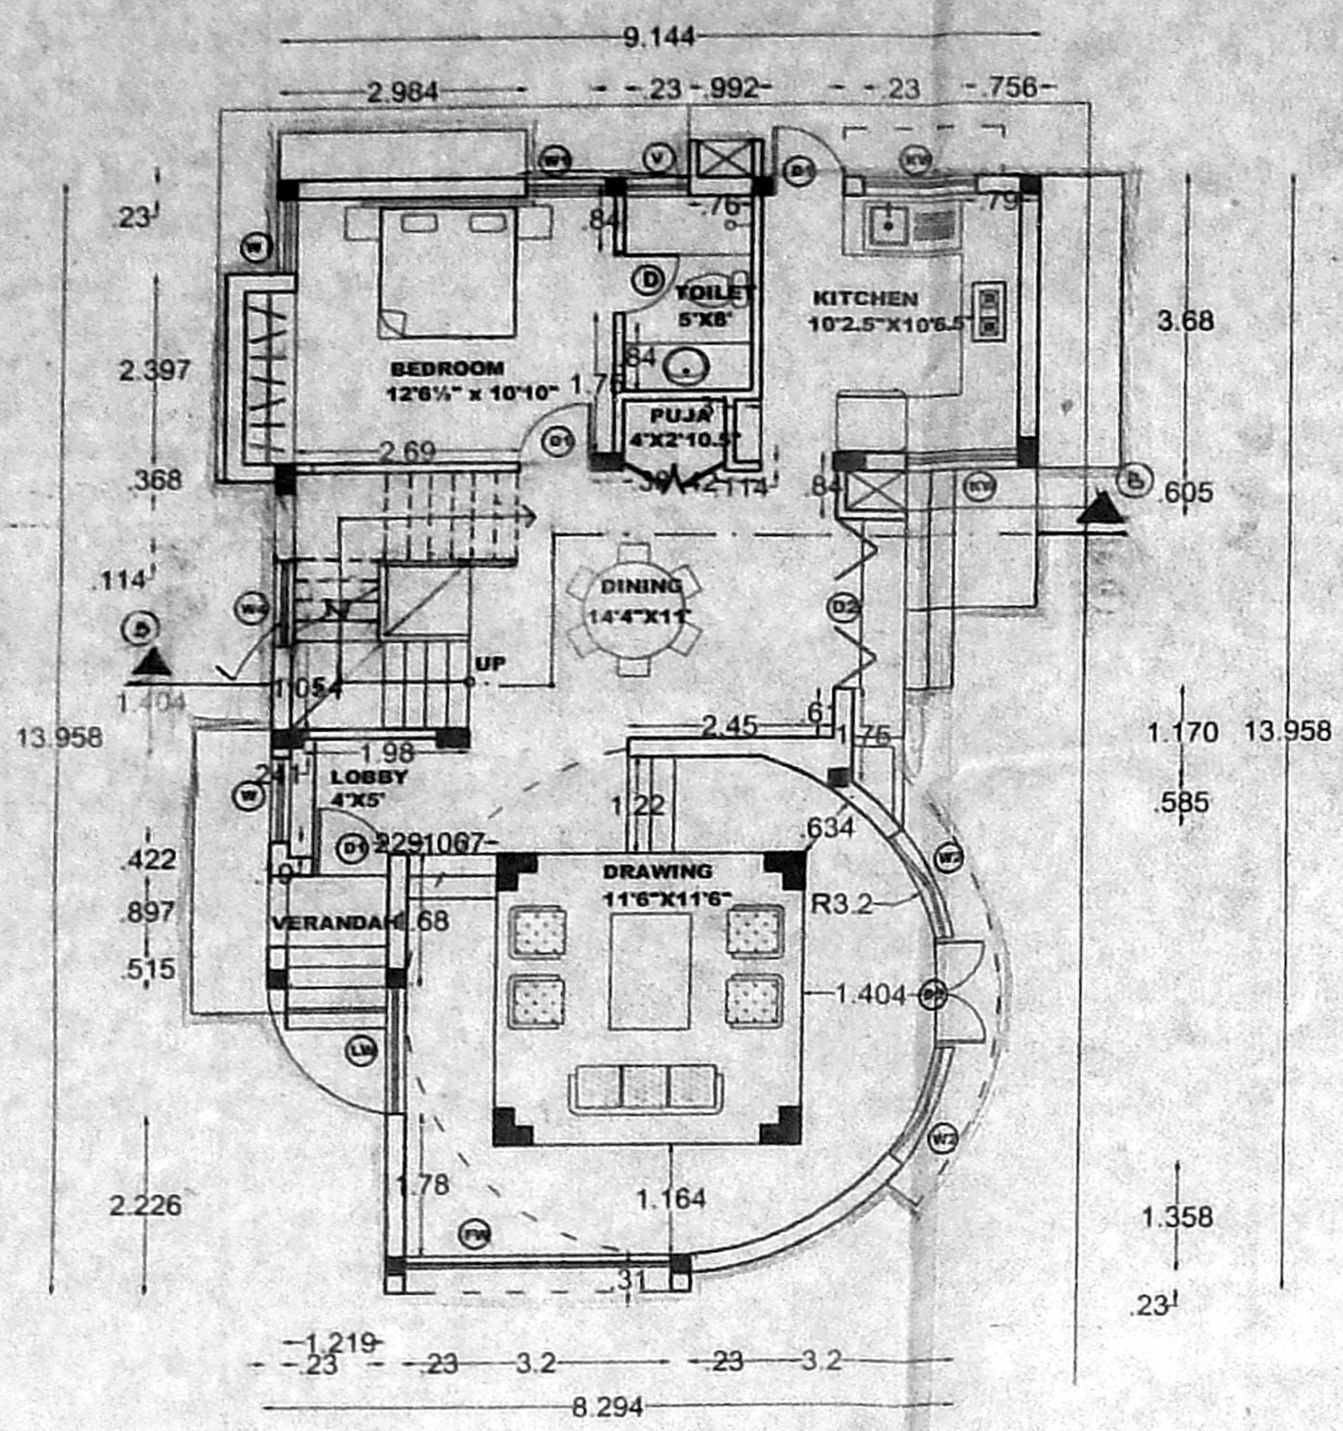

GROUND FLOOR PLAN

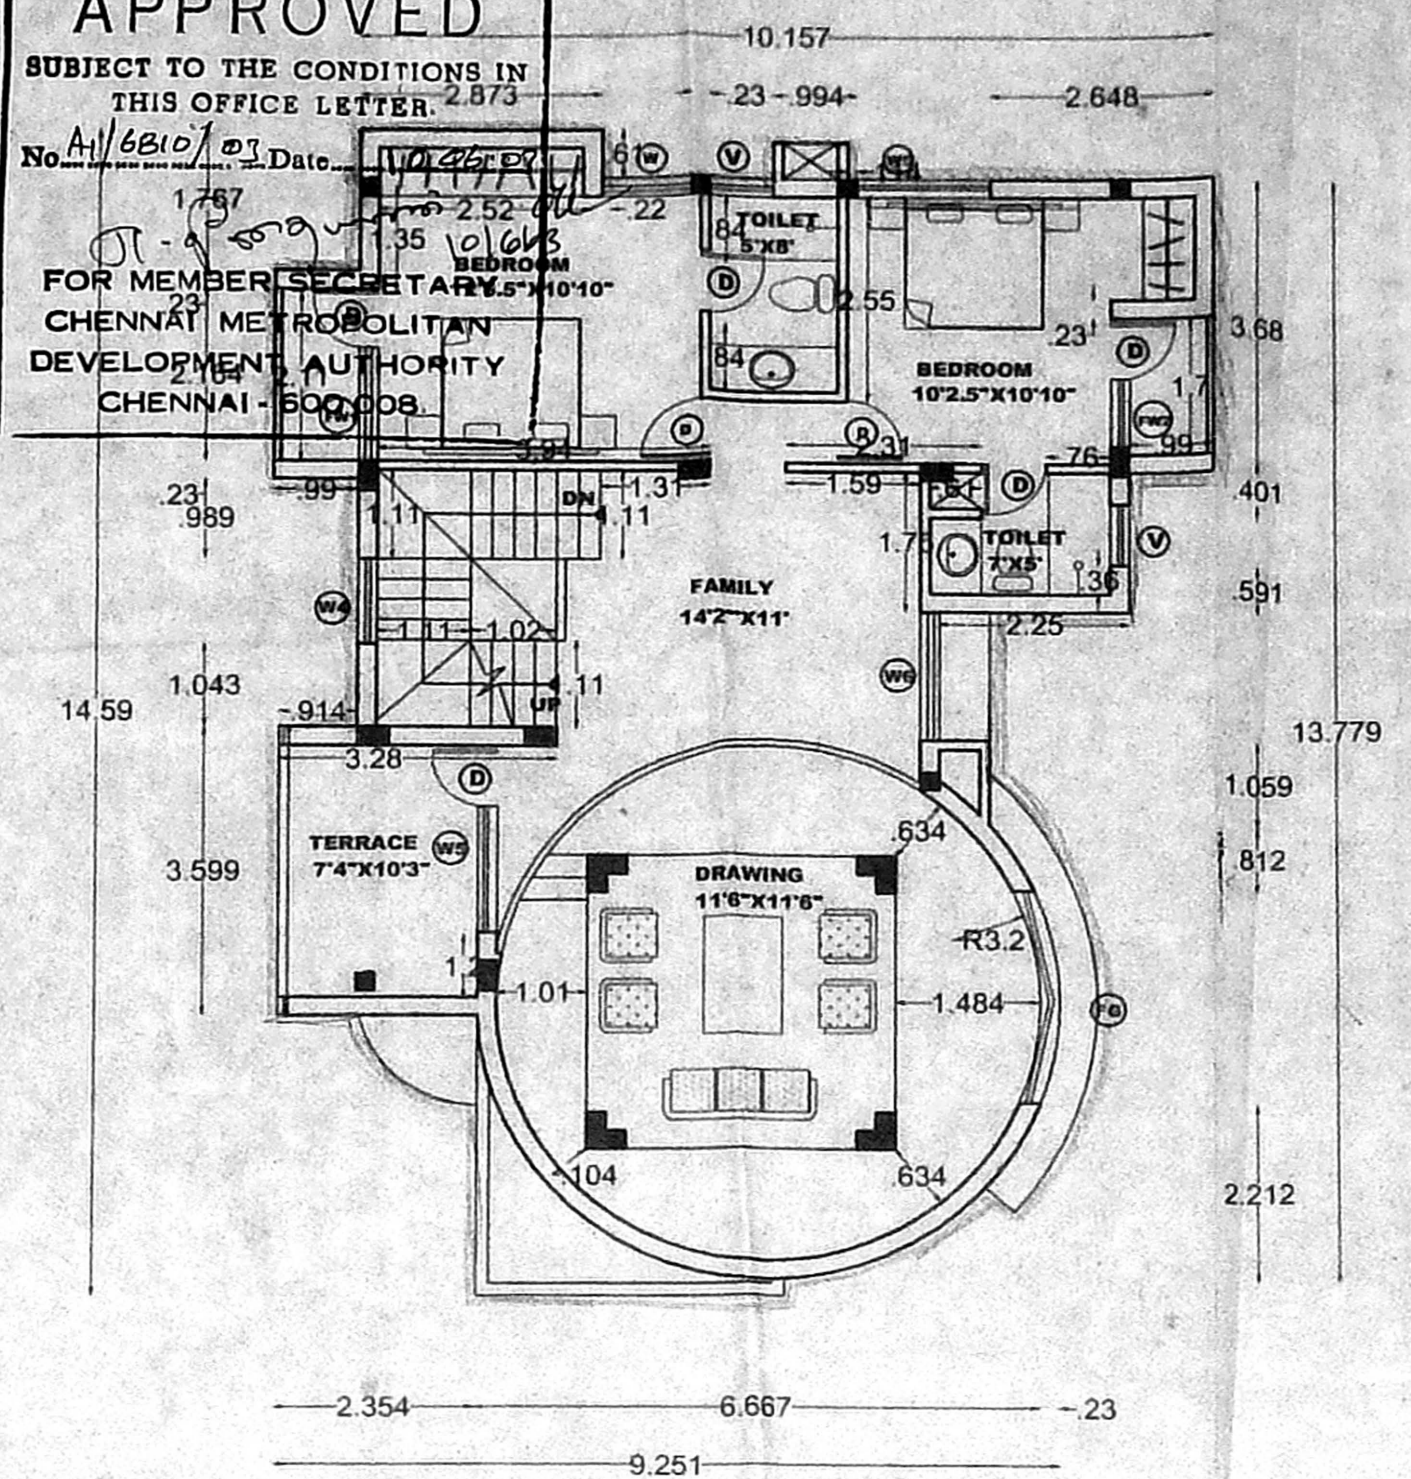

FIRST FLOOR PLAN

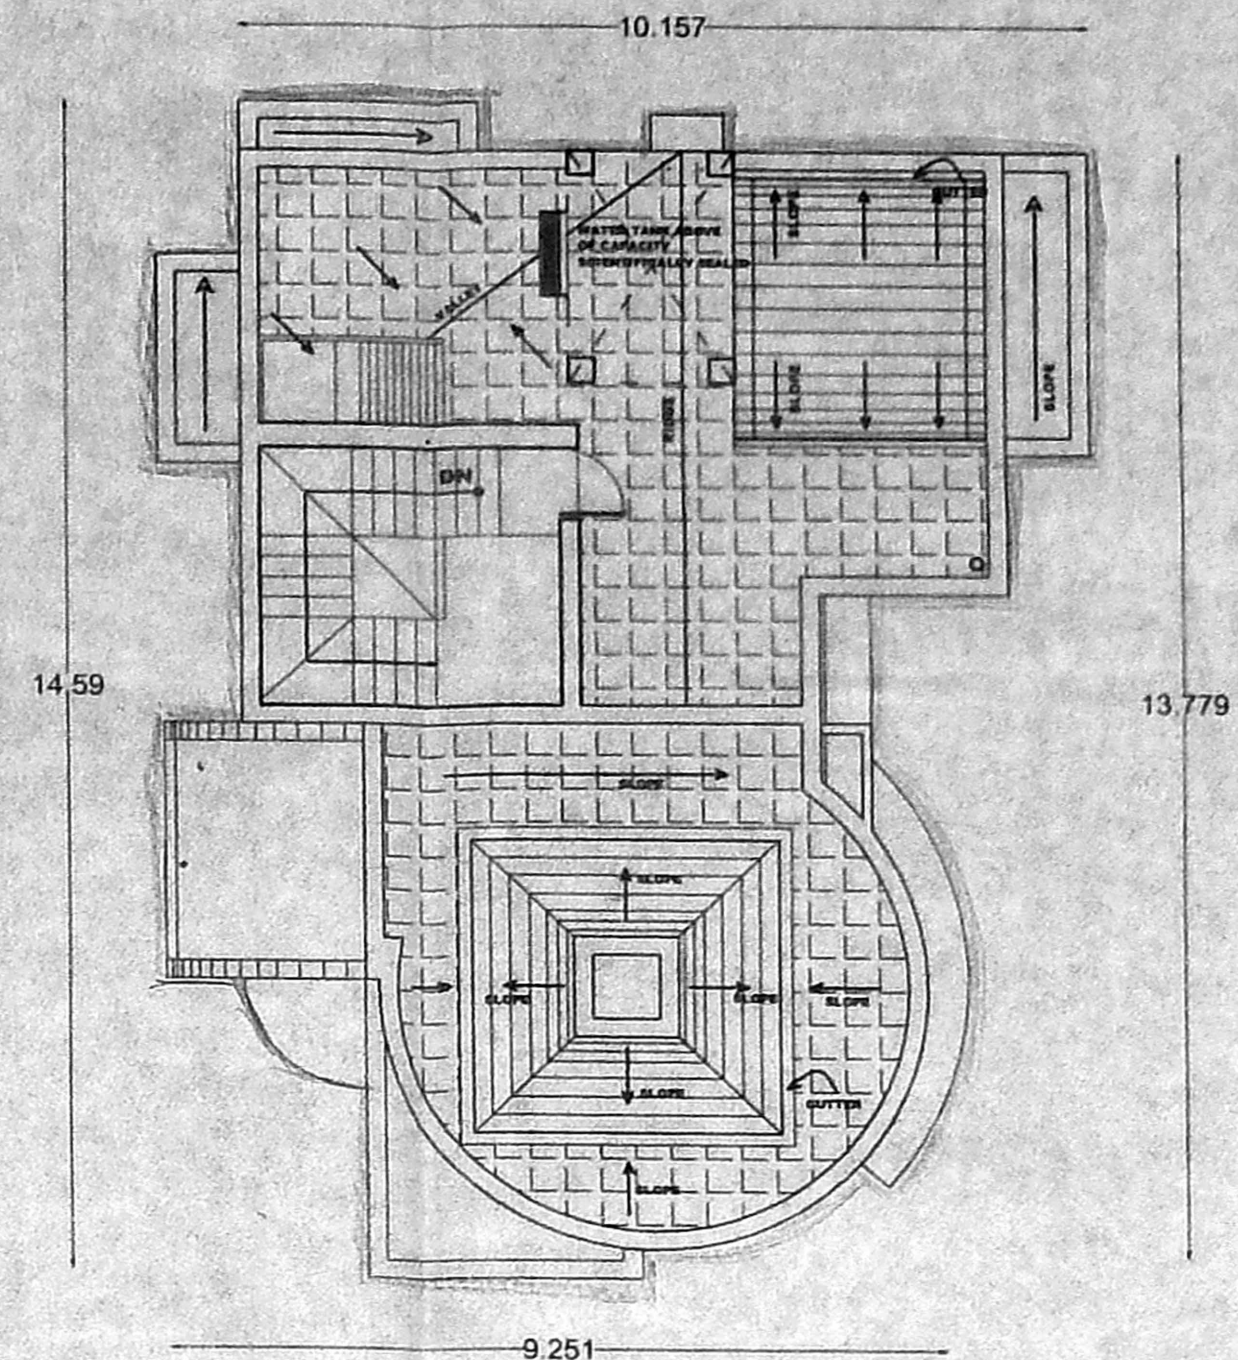

TERRACE FLOOR PLAN

- SPECIFICATION**
- P.C.C 1:4:8 FOR FOUNDATION.
 - BRICK WORK IN CM 1:5 USING STOCK BRICK FOR SUPER STRUCTURE.
 - R.C.C 1:2:4 FOR THE FOLLOWING ITEMS R.C.C COLUMN, BEAM, LINTEL AND SLAB
 - FLOORING P.C.C 1:4:8 WITH MOSAIC FLOORING
 - PLASTERING CEMENT MORTAR 1:6 12MM THK.

SCHEDULE OF JOINERY

S.N	NOT	DESCRIPTION	SIZE
1	D	DOOR	.914 X 2.134
2	D1	DOOR	.762 X 2.134
3	D2	DOOR	2.134 X 2.134
4	D3	DOOR	1.372 X 2.134
5	W	WINDOW	1.07 X 1.372
6	W1	WINDOW	.914 X 1.372
7	W2	WINDOW	.61 X 2.134
8	LW	LIVING ROOM WINDOW	1.575 X 1.829
9	KW	KITCHEN WINDOW	1.219 X 1.219
10	W4	WINDOW	1.067 X 1.219
11	W5	WINDOW	1.524 X 1.372
12	W6	WINDOW	1.6 X 1.372
13	FW	FRENCH WINDOW	3.2 X 2.362
14	FW1	FRENCH WINDOW	1.422 X 2.134
15	FW2	FRENCH WINDOW	.84 X 2.134
16	FG	FIXED GLASS	2.438 X 2.007
17	FG1	FIXED GLASS	1.067 X 2.184
18	FG2	FIXED GLASS	1.067 X .914
19	FG3	FIXED GLASS	.813 X .940
20	FG4	FIXED GLASS	2.438 X .940
21	V	VENTILATOR	.762 X 1.372
22	W7	WINDOW	0.304 X 1.372

AREA STATEMENT

ITEM	VALUE
PLOT AREA	222.9 SQ.M
GROUND FLOOR	106.15
FIRST FLOOR	72.30
TOTAL F.S.I AREA	178.45
F.S.I PERMISSIBLE	1.5
F.S.I PROVIDED	0.80
PLOT COVERAGE PROVIDED	47.62%
NO. OF CARS PROVIDED	2


COLOUR INDEX

PROPOSED	ROAD	ROAD
SEWER LINE	SITE BOUNDARY	SITE BOUNDARY
WATER LINE		

SCALE 1:100 (or) AS INDICATED
DATE 06.03.2002 SHEET NO: 1


OWNERS SIGNATURE

ARCHITECT
K.S.RANGANATH
R.A.NO: 82
21, CHOCKALINGA NAGAR,
CHENNAI PIN-600086
PH NO: 4321250

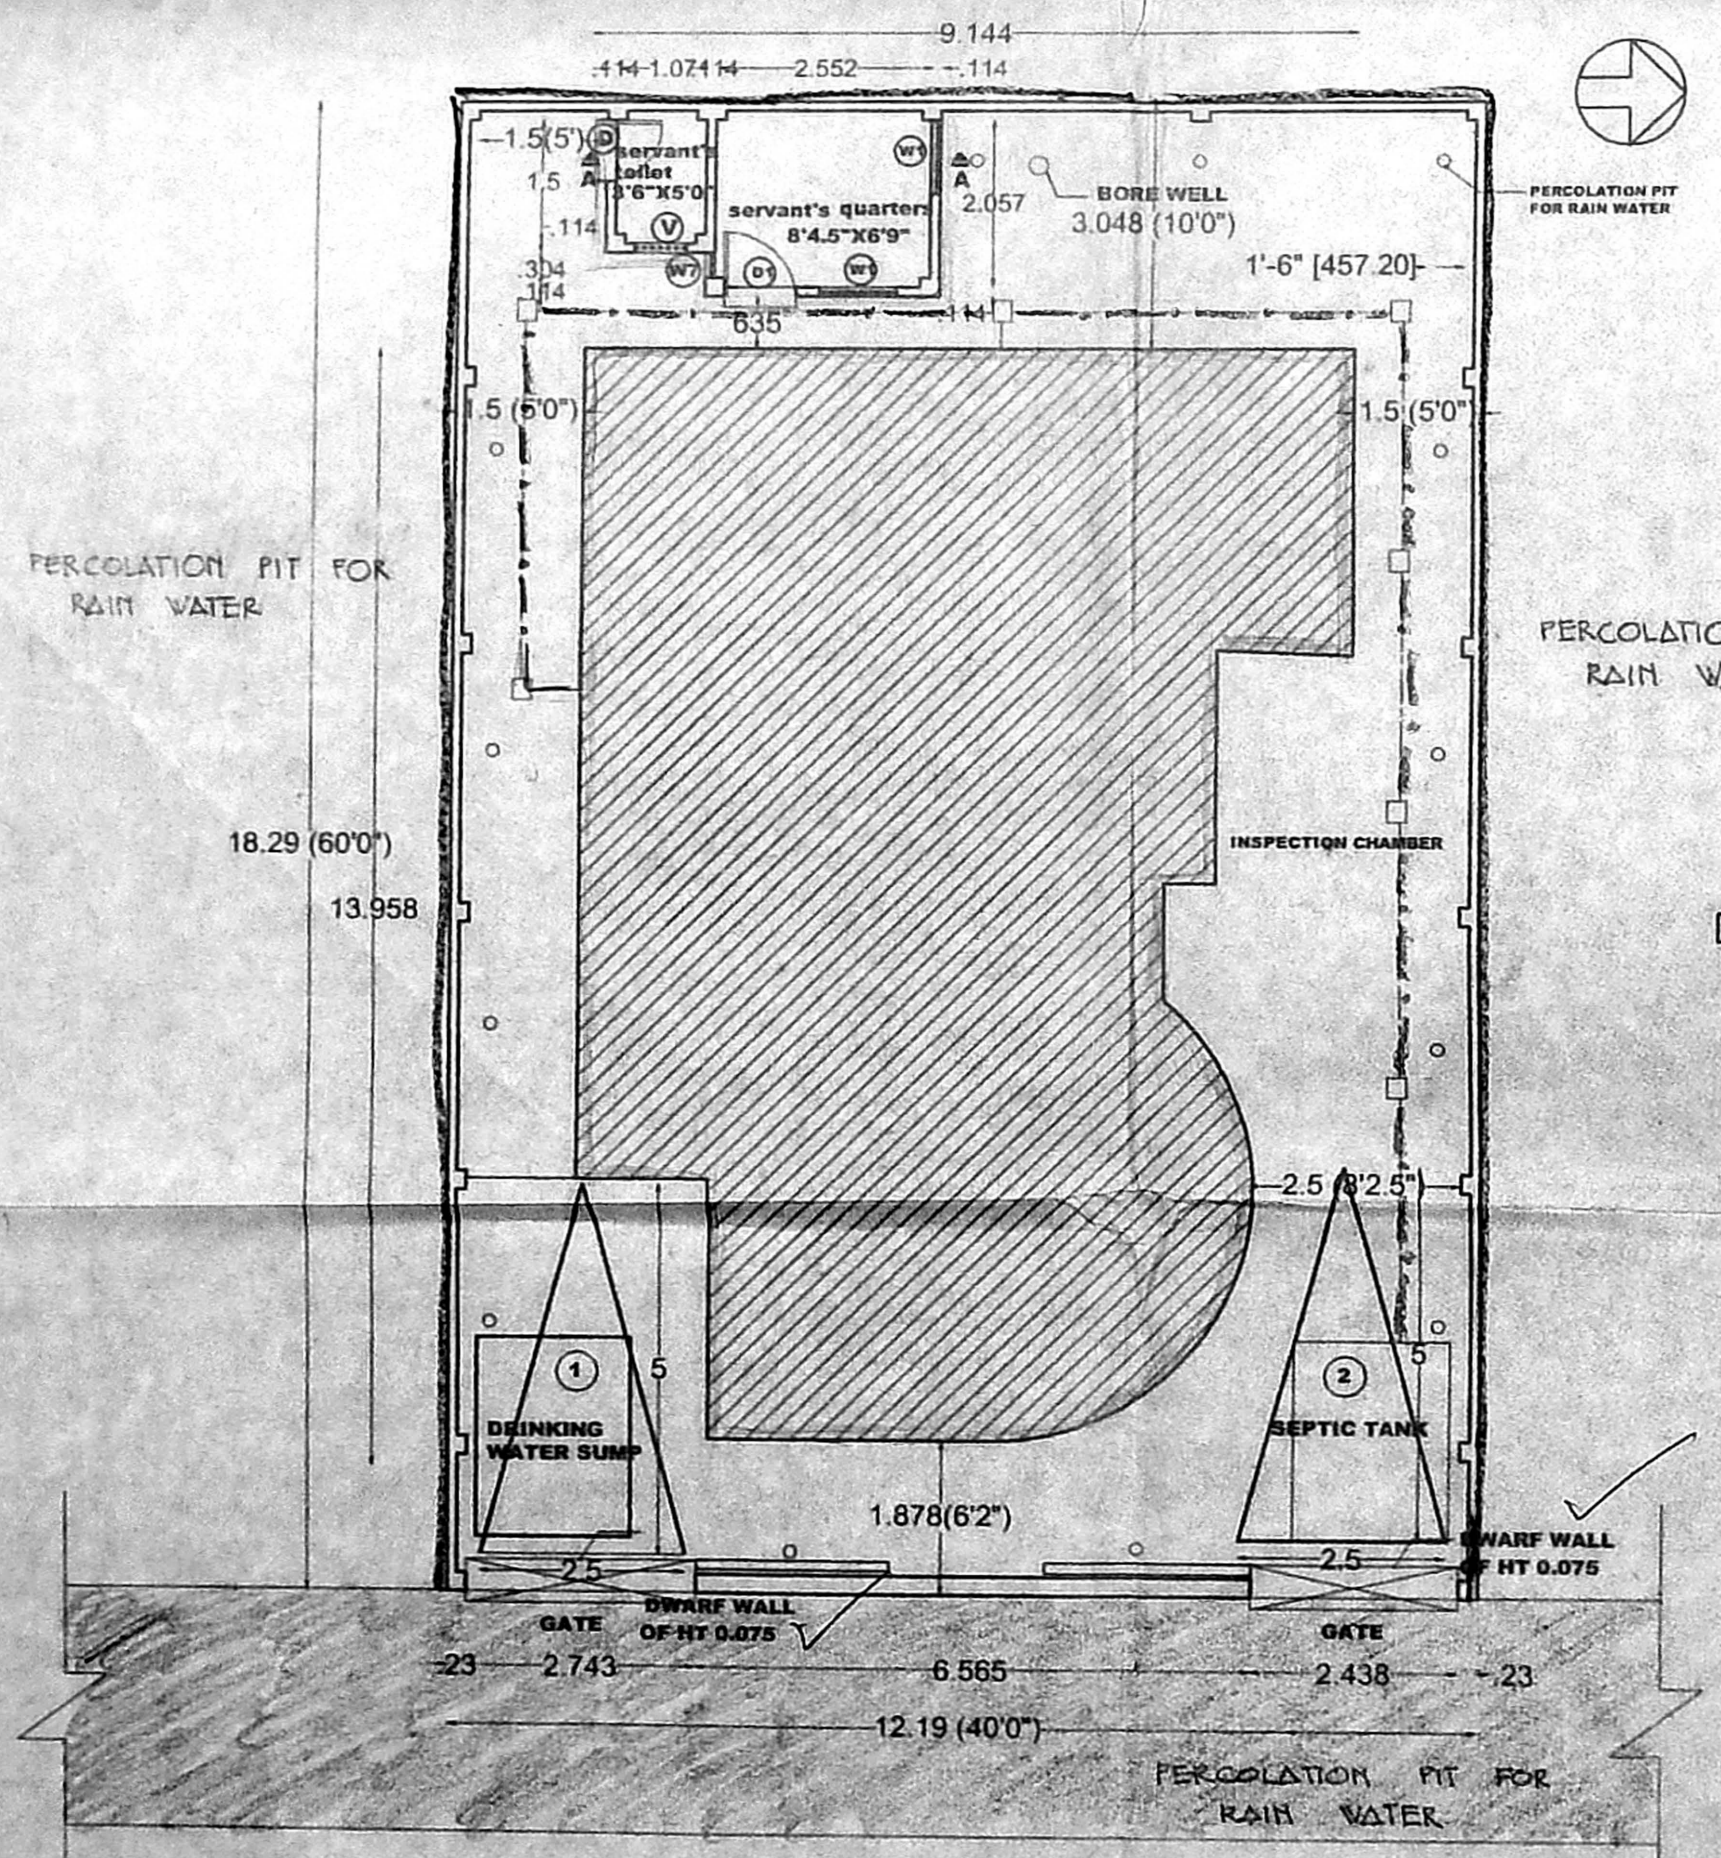


SITE PLAN

SCALE 1:100

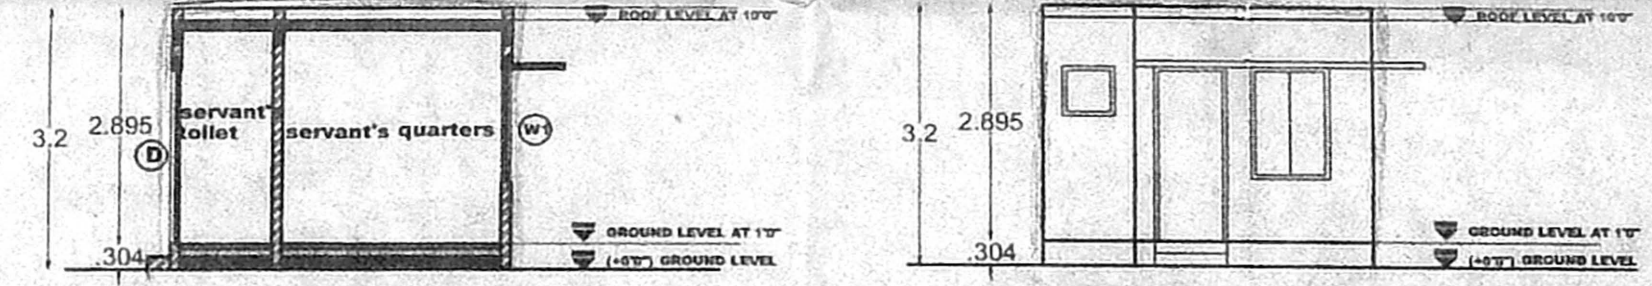


SECTION A-A

ELEVATION OF SERVANT ROOM

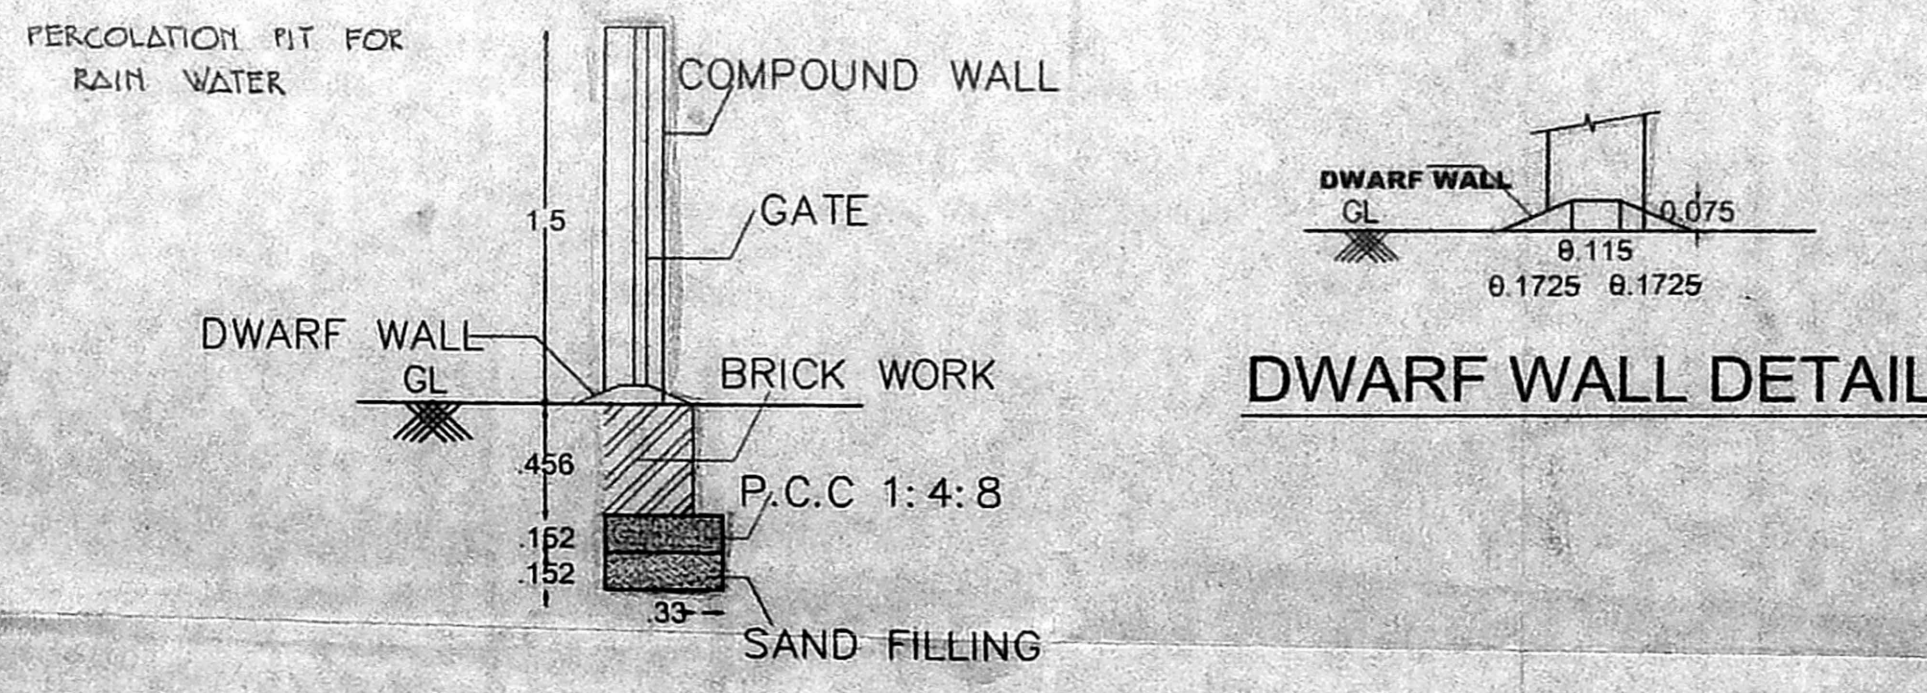


DWARF WALL DETAIL

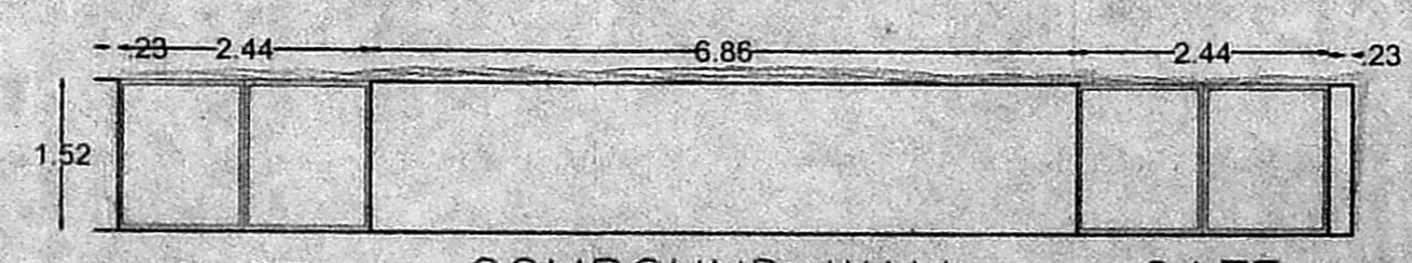

DETAIL OF COMPOUND WALL

NOT TO SCALE

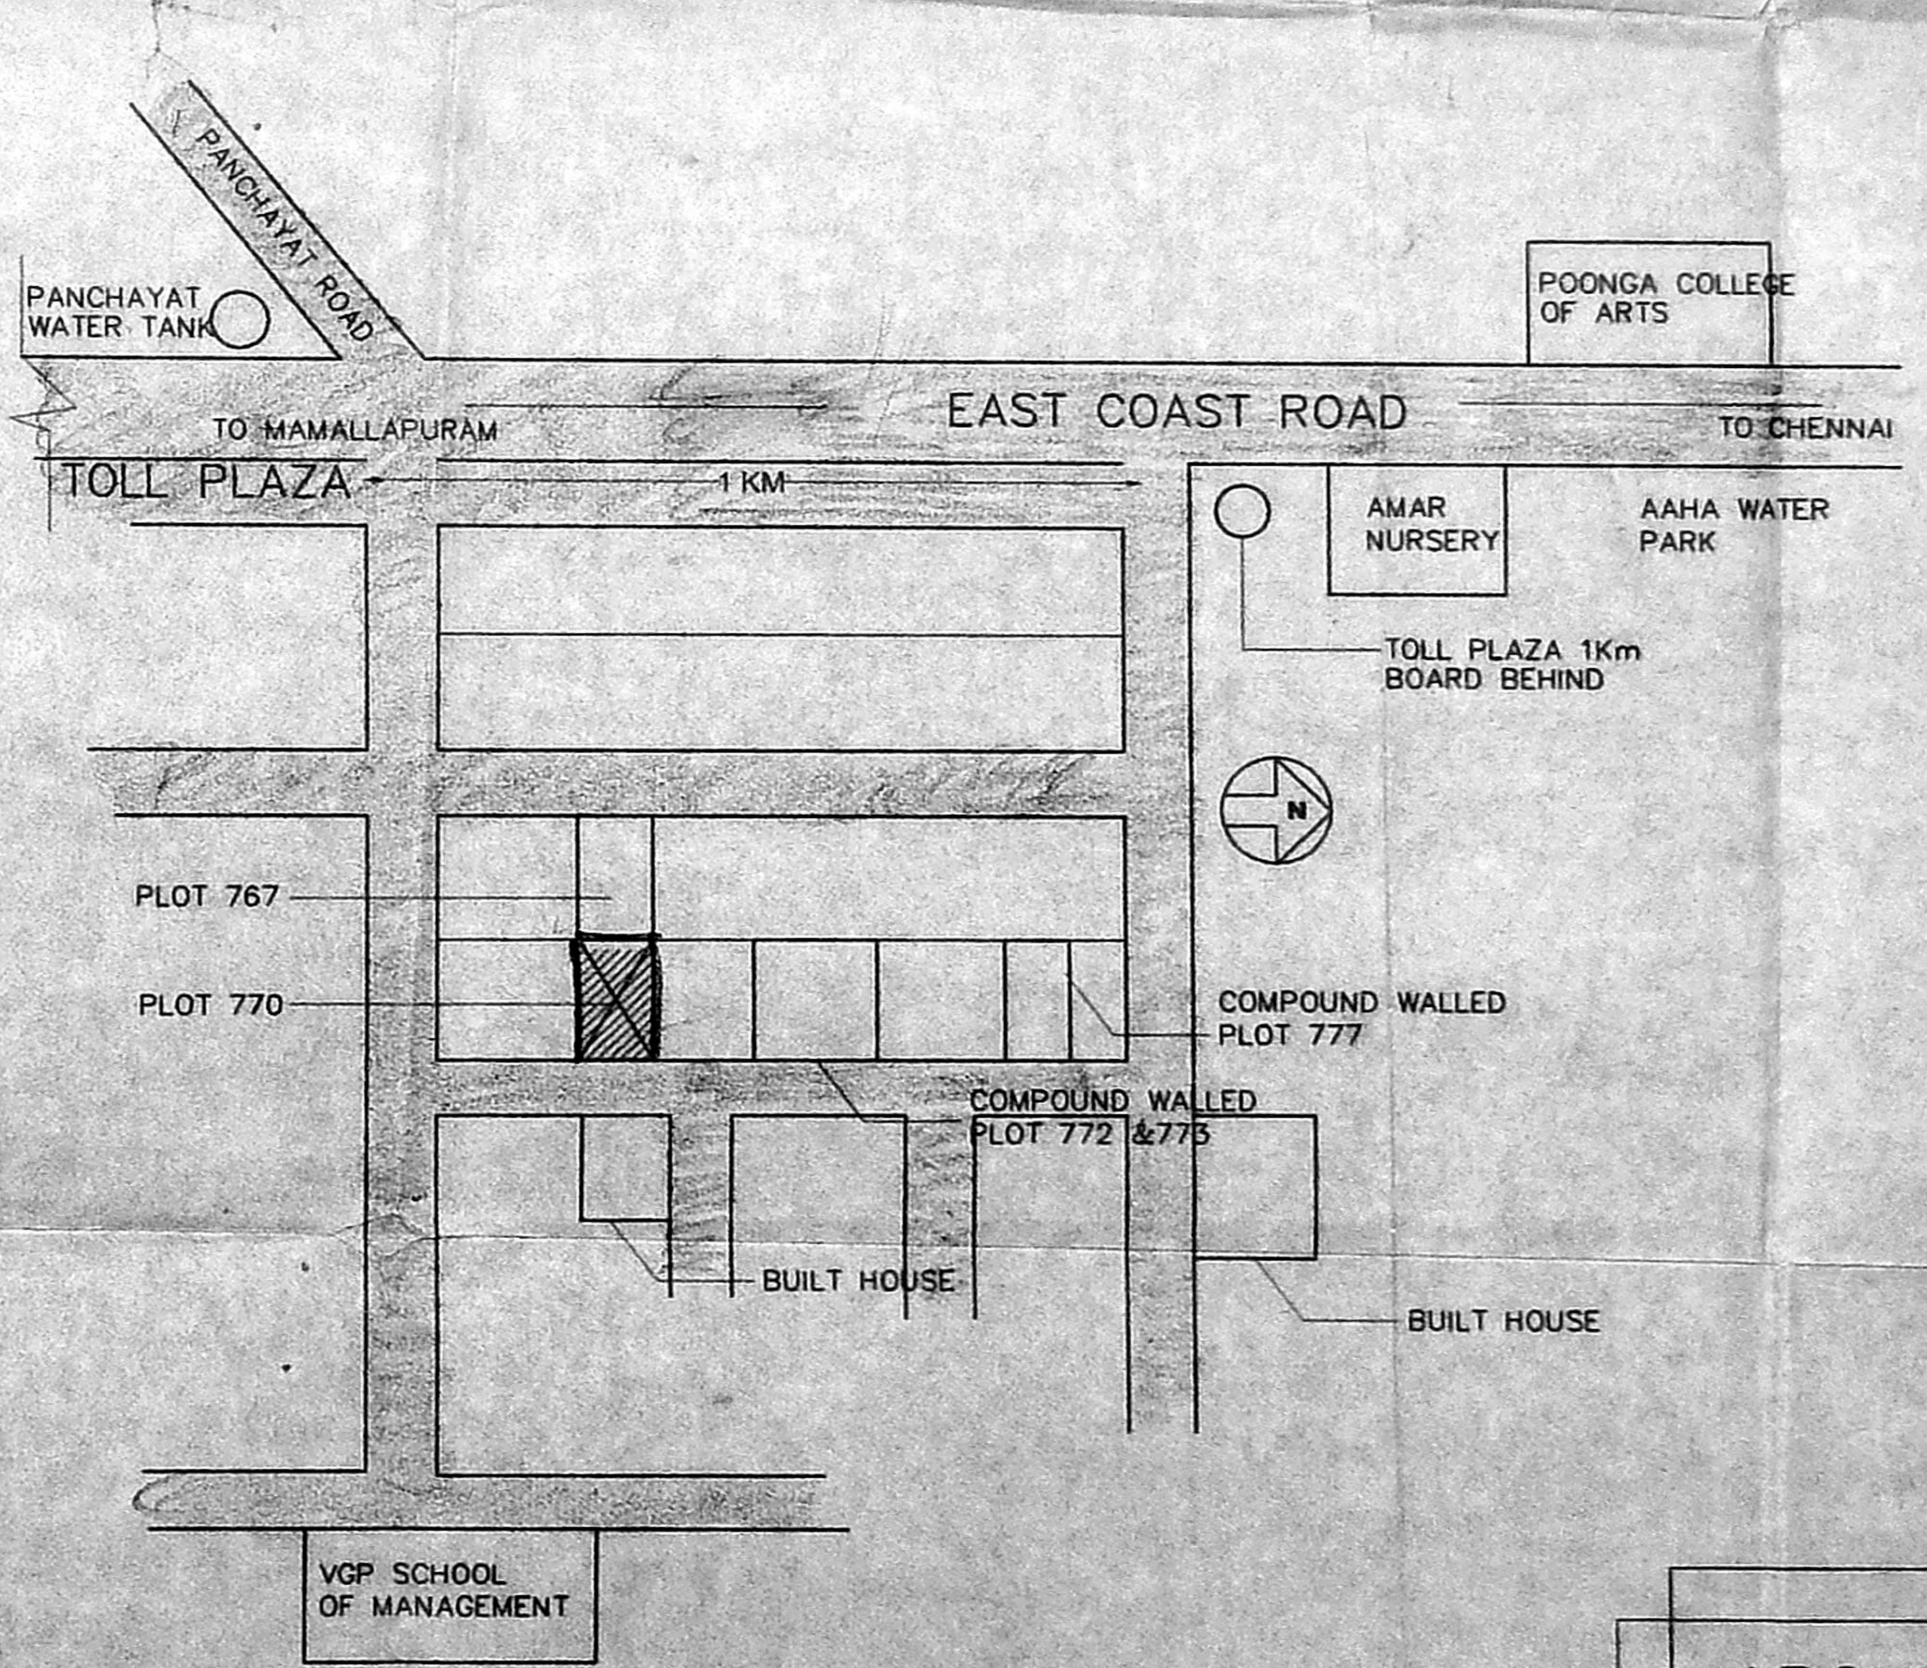


KEY PLAN


NOT TO SCALE

OFFICE COPY


APPROVED
 SUBJECT TO THE CONDITIONS IN THIS OFFICE LETTER.
 FOR MEMBER SECRETARY
 CHENNAI METROPOLITAN
 DEVELOPMENT AUTHORITY
 CHENNAI - 600 008.

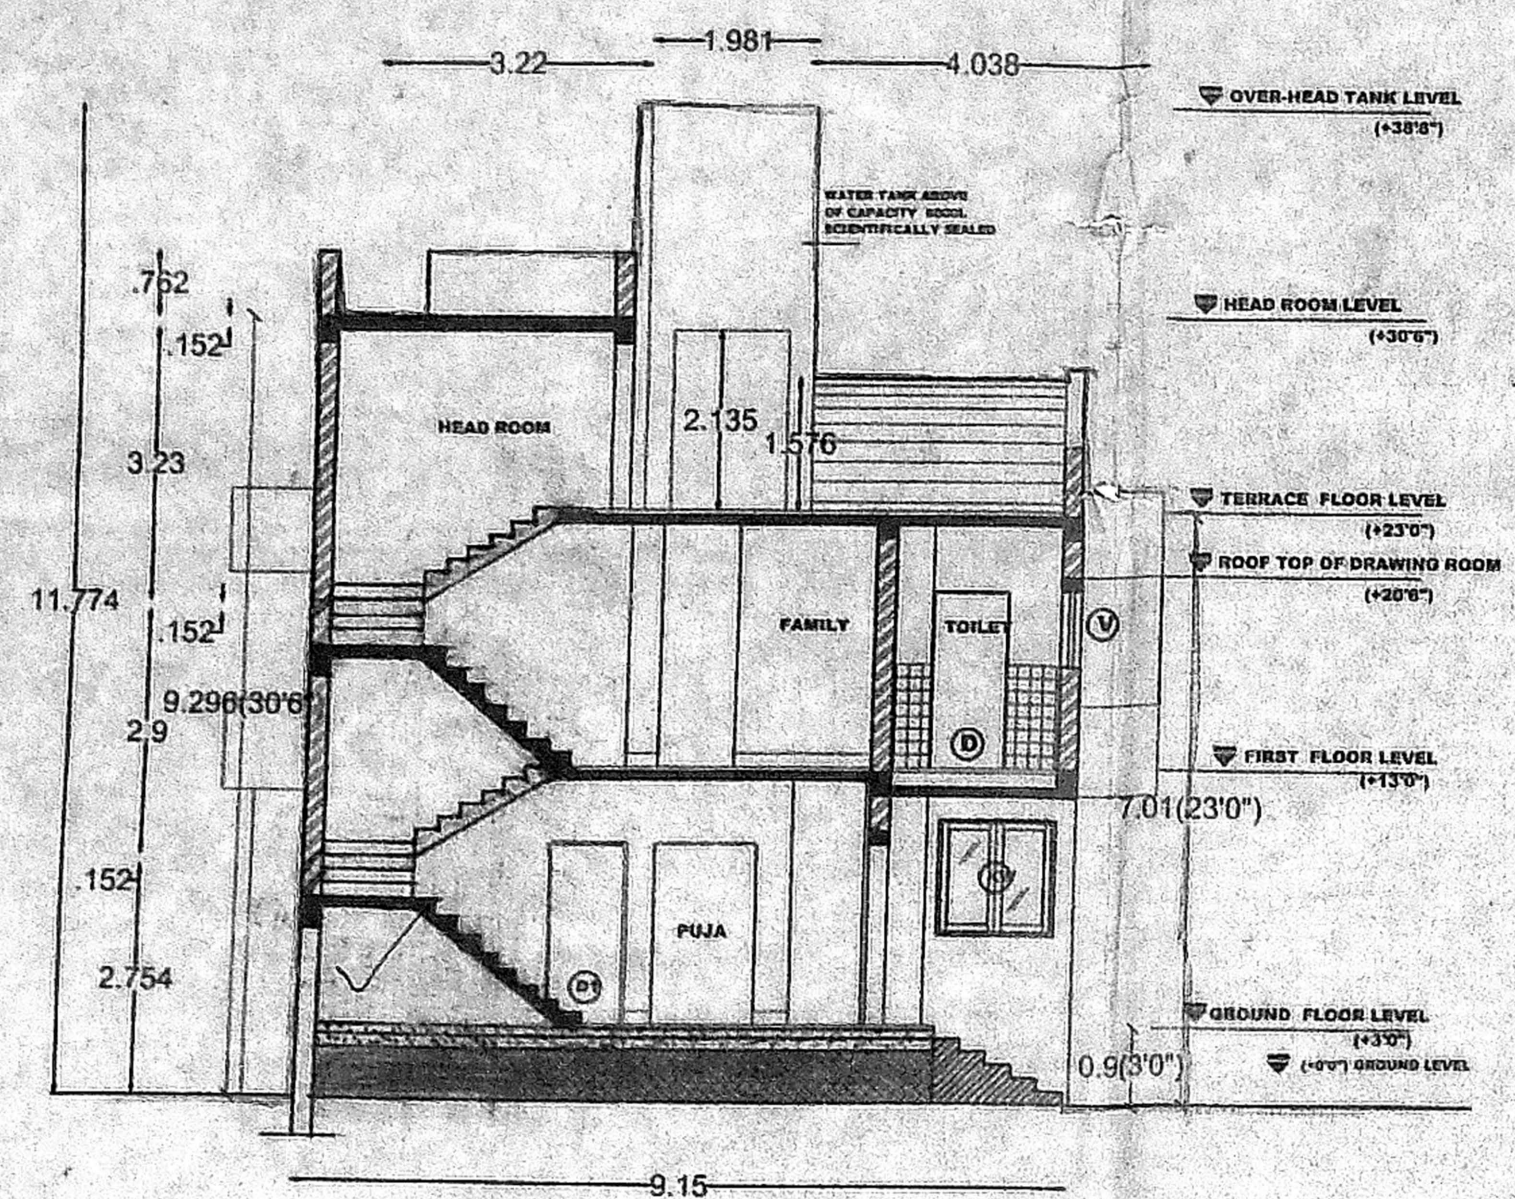

SECTION BB'

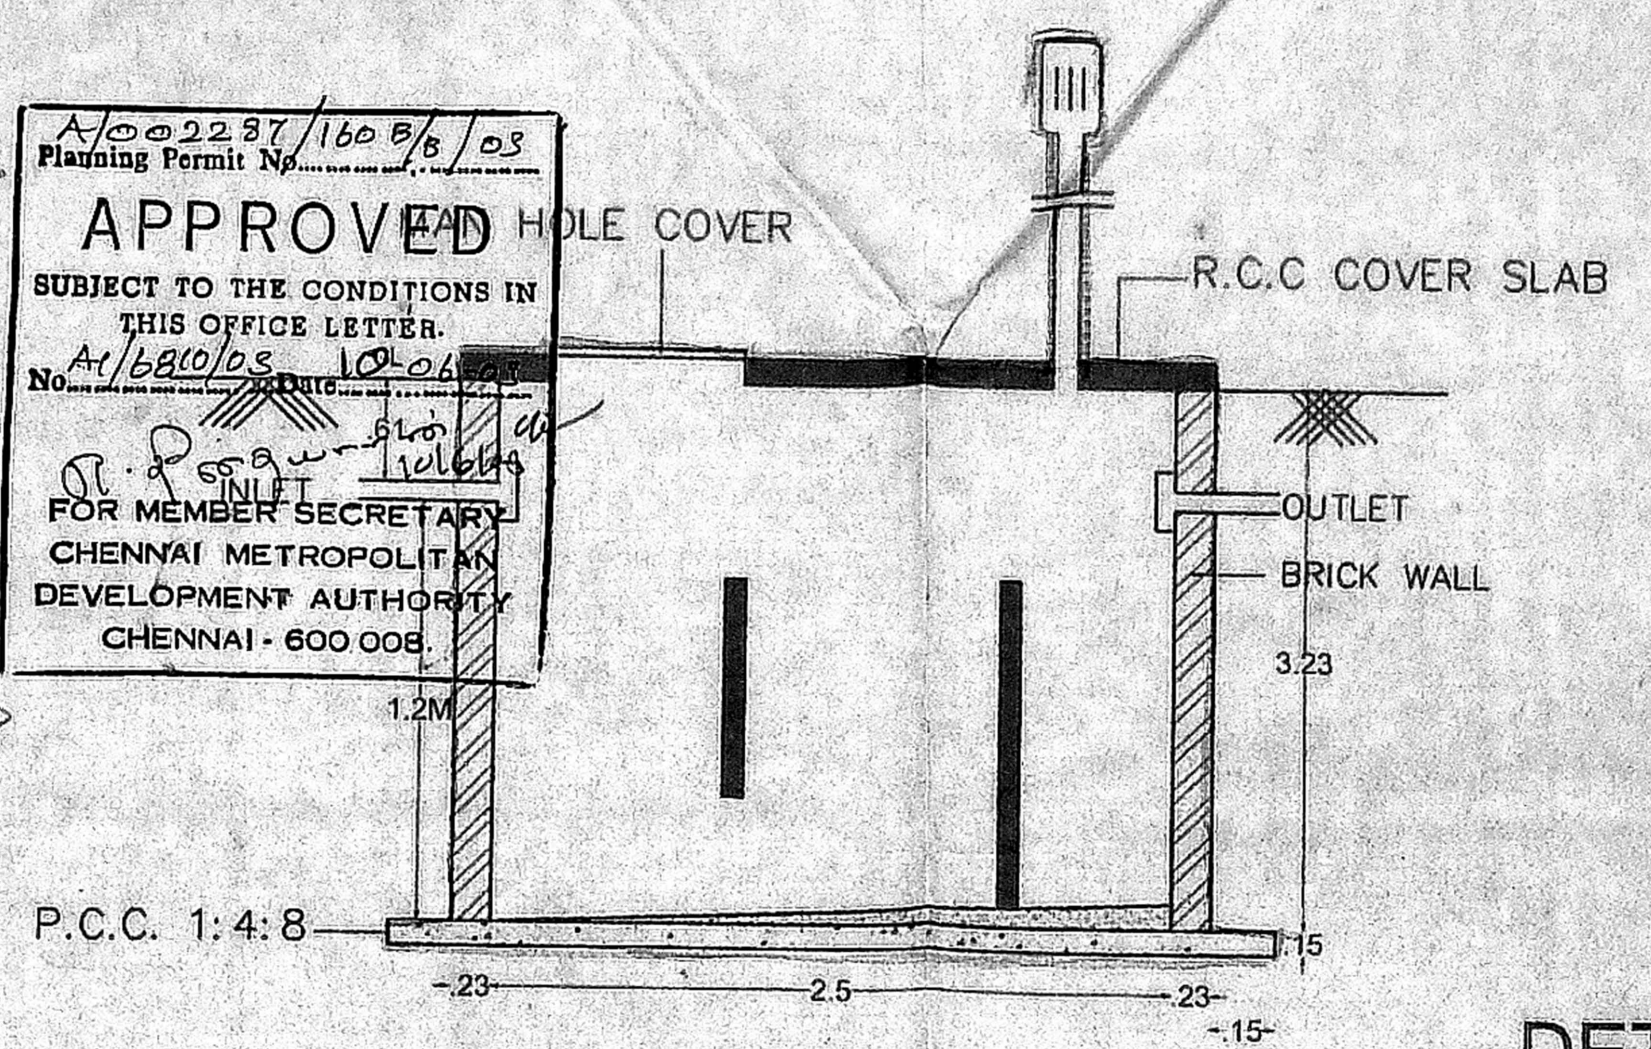


SECTION

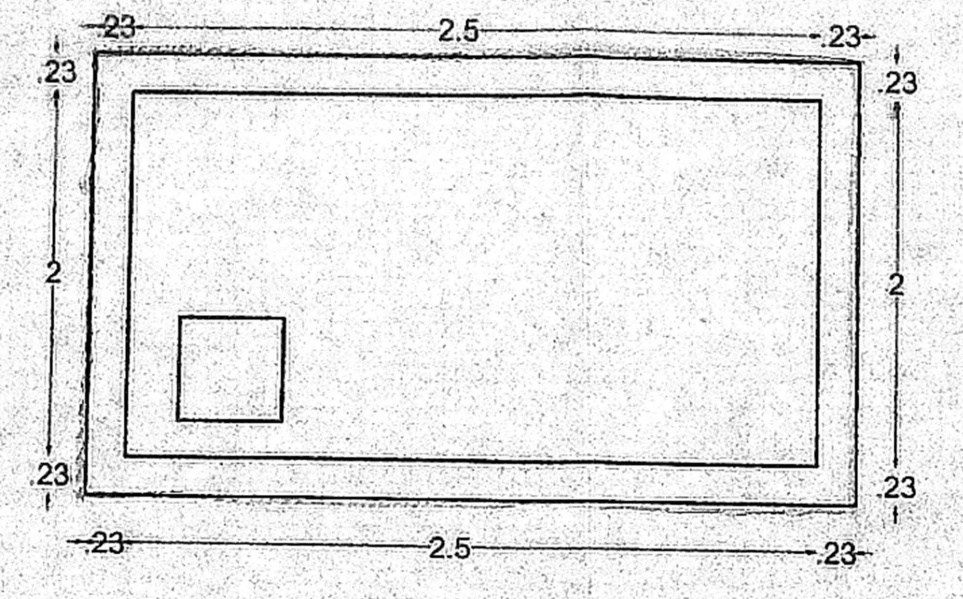


PLAN

SEPTIC TANK DETAIL
 NOT TO SCALE

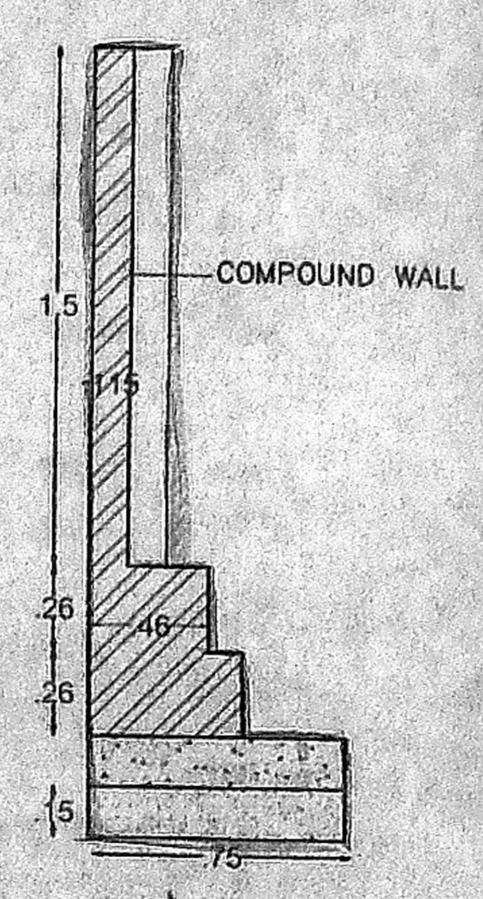


DETAIL OF COMPOUND WALL PERCOLATION PIT

NOT TO SCALE

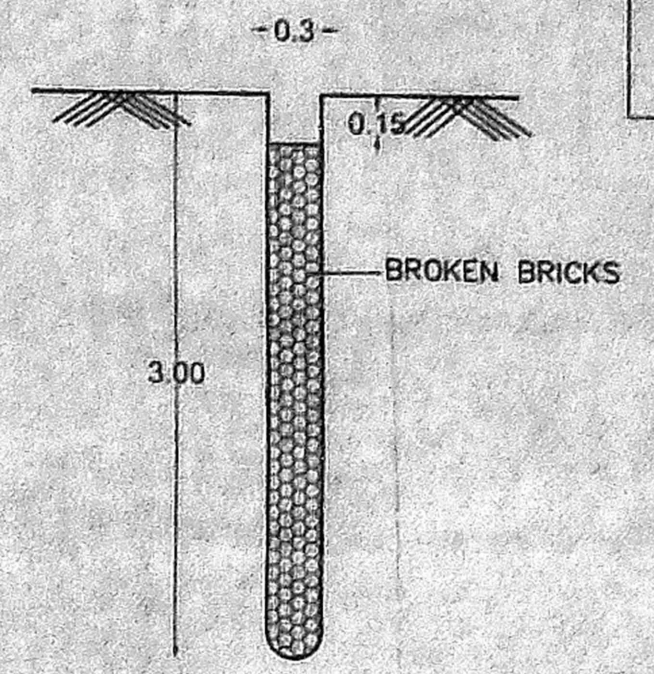


NOT TO SCALE

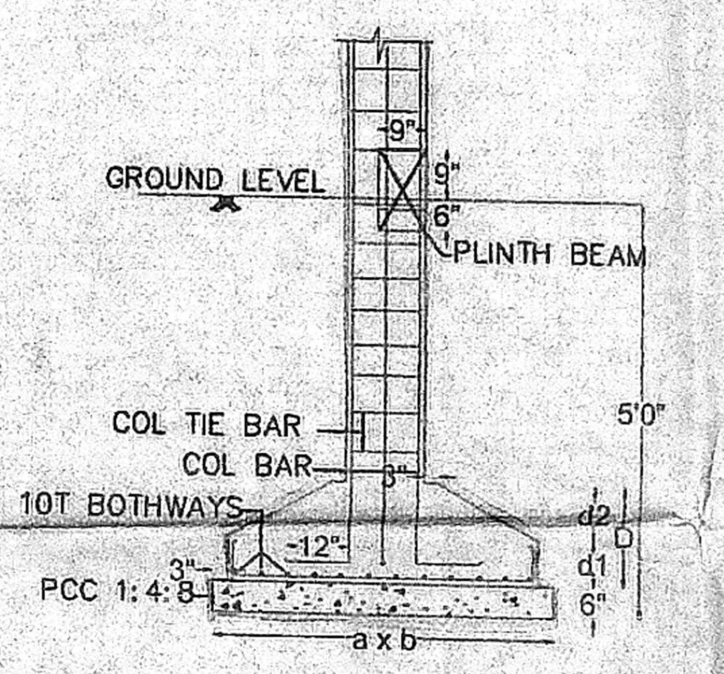


TYPICAL FOUNDATION DETAIL

SCALE = 1 : 25

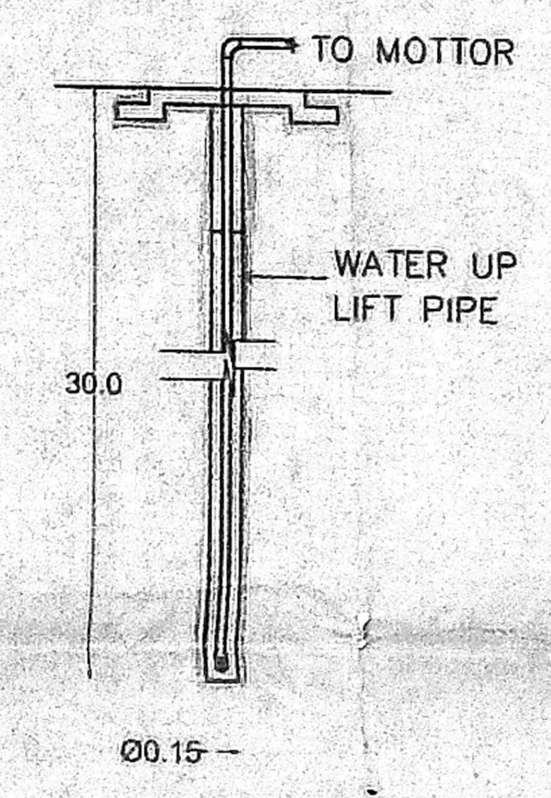


BORE WELL DETAILS


SCALE = 1 : 500

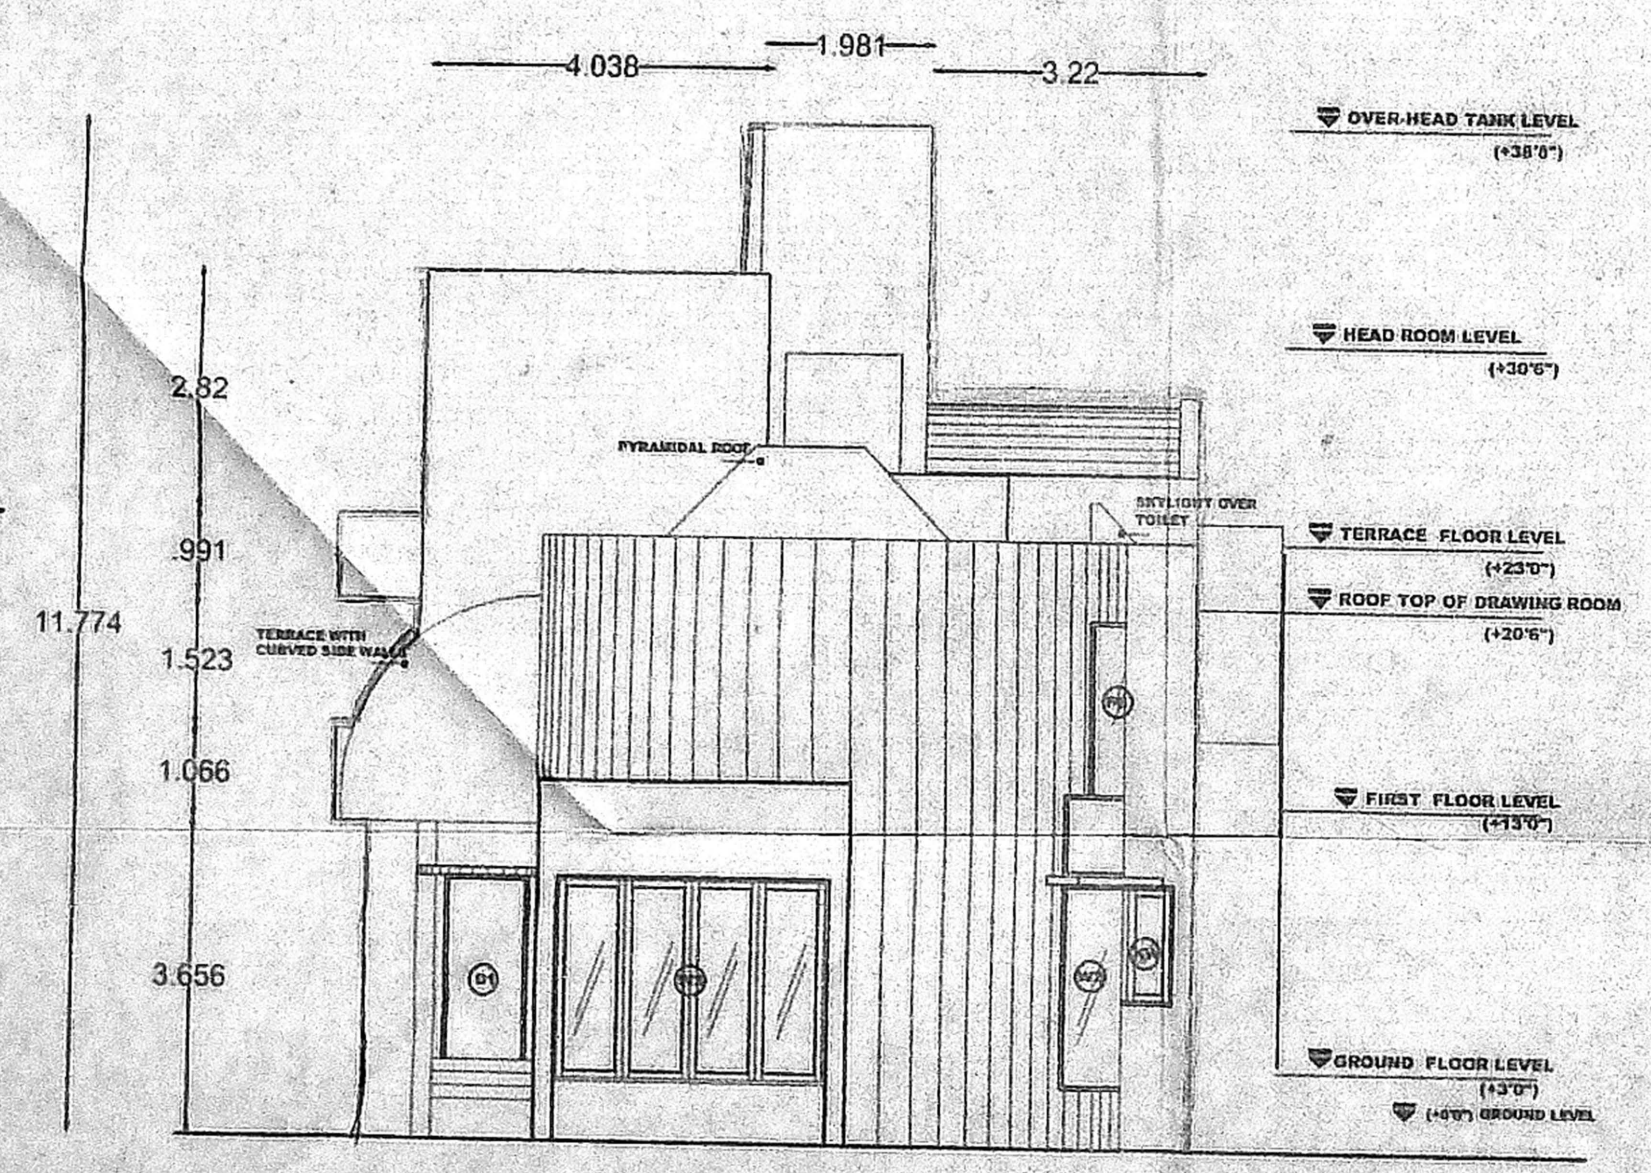

EAST SIDE ELEVATION

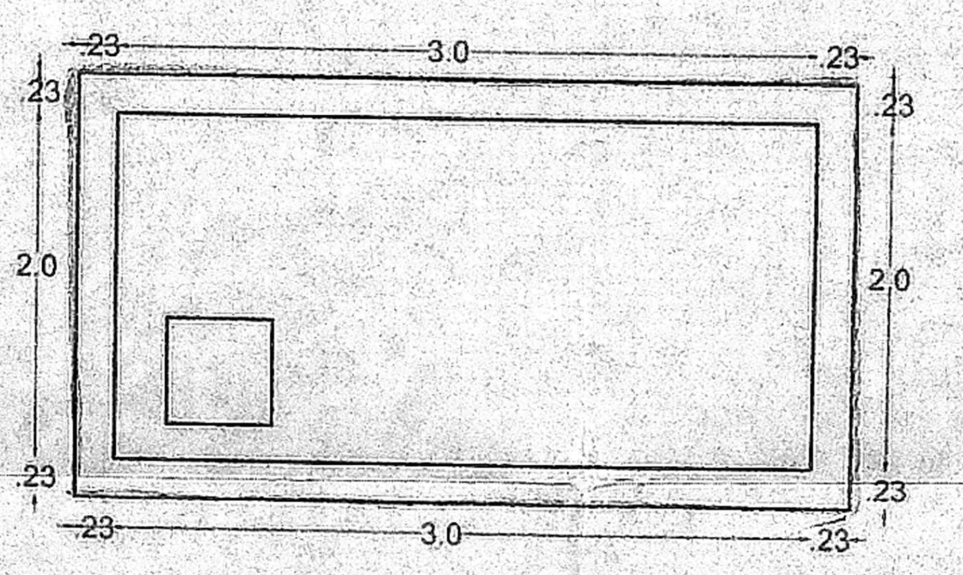

PLAN

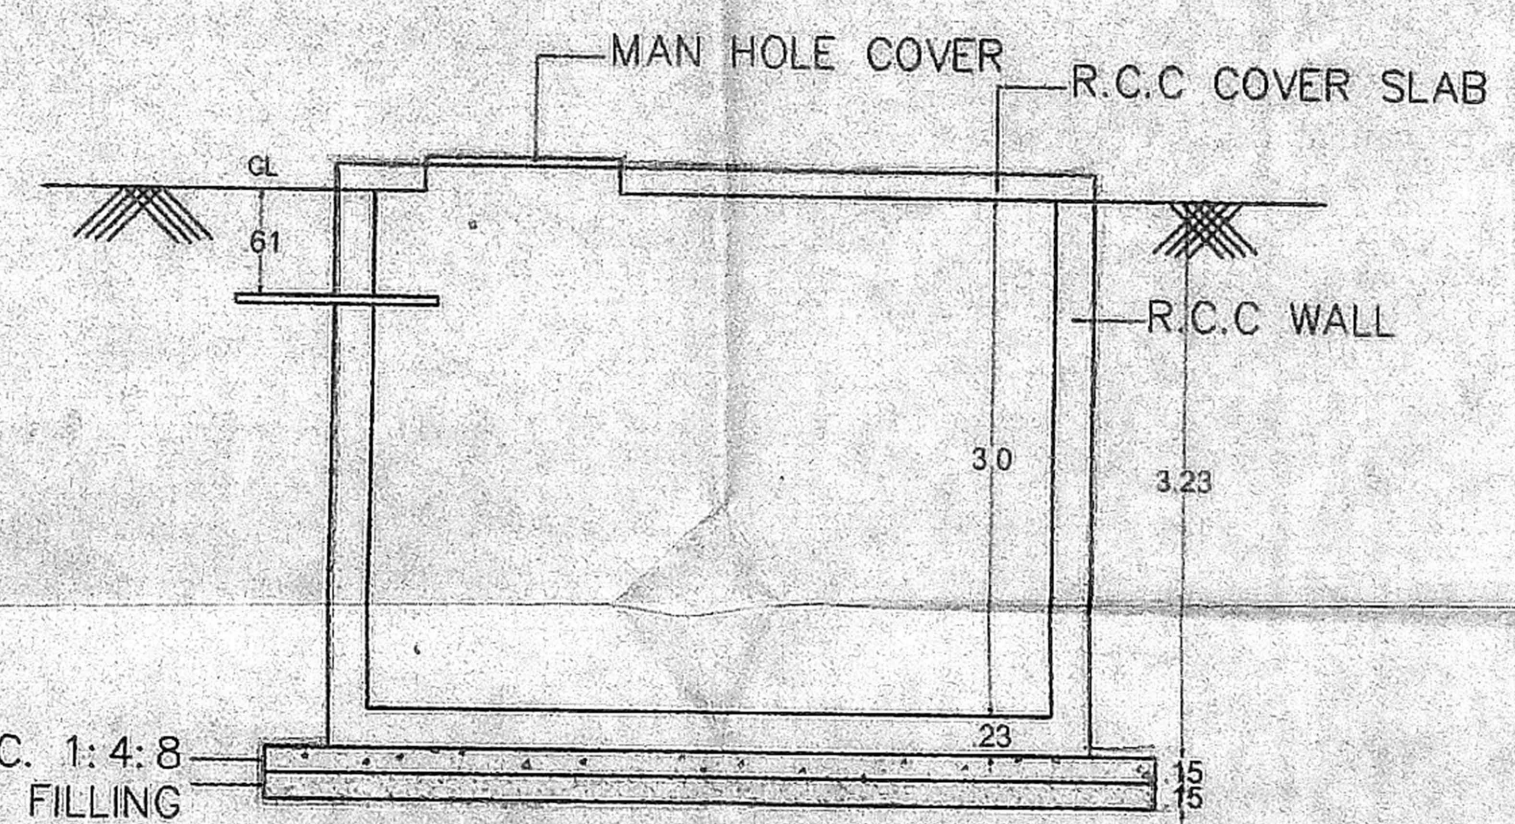

SECTION

DRINKING WATER SUMP DETAIL

SCALE = 1 : 50

SPECIFICATION

- P.C.C 1:4:8 FOR FOUNDATION.
- BRICK WORK IN CM 1:5 USING STOCK BRICK FOR SUPER STRUCTURE.
- R.C.C 1:2:4 FOR THE FOLLOWING ITEMS R.C.C COLUMN,BEAM ,LINTEL AND SLAB
- FLOORING P.C.C 1:4:8 WITH MOSAIC FLOORING
- PLASTERING CEMENT MORTAR 1:6 12MM THK.

SCHEDULE OF JOINERY

S.N	NOT	DESCRIPTION	SIZE
1	D	DOOR	.914 X 2.134
2	D1	DOOR	.762 X 2.134
3	D2	DOOR	2.134 X 2.134
4	D3	DOOR	1.372 X 2.134
5	W	WINDOW	1.07 X 1.372
6	W1	WINDOW	.914 X 1.372
7	W2	WINDOW	.61 X 2.134
8	LW	LIVING ROOM WINDOW	1.575 X 1.829
9	KW	KITCHEN WINDOW	1.219 X 1.219
10	W4	WINDOW	1.067 X 1.219
11	W5	WINDOW	1.524 X 1.372
12	W6	WINDOW	1.6 X 1.372
13	FW	FRENCH WINDOW	3.2 X 2.362
14	FW1	FRENCH WINDOW	1.422 X 2.134
15	FW2	FRENCH WINDOW	.84 X 2.134
16	FG	FIXED GLASS	2.438 X 2.007
17	FG1	FIXED GLASS	1.067 X 2.184
18	FG2	FIXED GLASS	1.067 X 2.184
19	FG3	FIXED GLASS	.813 X .940
20	FG4	FIXED GLASS	2.438 X .940
21	V	VENTILATOR	.762 X 1.372
22	W7	WINDOW	0.304 X 1.372

AREA STATEMENT

	SQ.M
PLOT AREA	222.9
GROUND FLOOR	106.15
FIRST FLOOR	72.30
TOTAL F.S.I AREA	178.45
F.S.I PERMISSIBLE	1.5
F.S.I PROVIDED	0.80
PLOT COVERAGE PROVIDED	47.62%
NO. OF CARS PROVIDED	2

COLOUR INDEX

PROPOSED	ROAD	
SEWER LINE	SITE BOUNDARY	
WATER LINE		

SCALE 1:100 (or) AS INDICATED
 DATE 06.03.2002 SHEET NO: 2

OWNERS SIGNATURE

ARCHITECT

K.S.RANGANATH
 R.A.NO: 82
 21,CHOCKALINGA NAGAR,
 CHENNAI, PIN-600086
 PH NO:4321250

K.S.Ranganath
 K.S. RANGANATH
 REGISTERED ARCHITECT
 R.A. No. 82