



OFFICE COPY

A/0022/2/85/2003


Planning Permit No.   
**APPROVED**   
 SUBJECT TO THE CONDITIONS IN   
 THIS OFFICE LETTER.   
 11/14/03   
 FOR MEMBER SECRETARY   
 CHENNAI METROPOLITAN   
 DEVELOPMENT AUTHORITY   
 CHENNAI - 600 008.

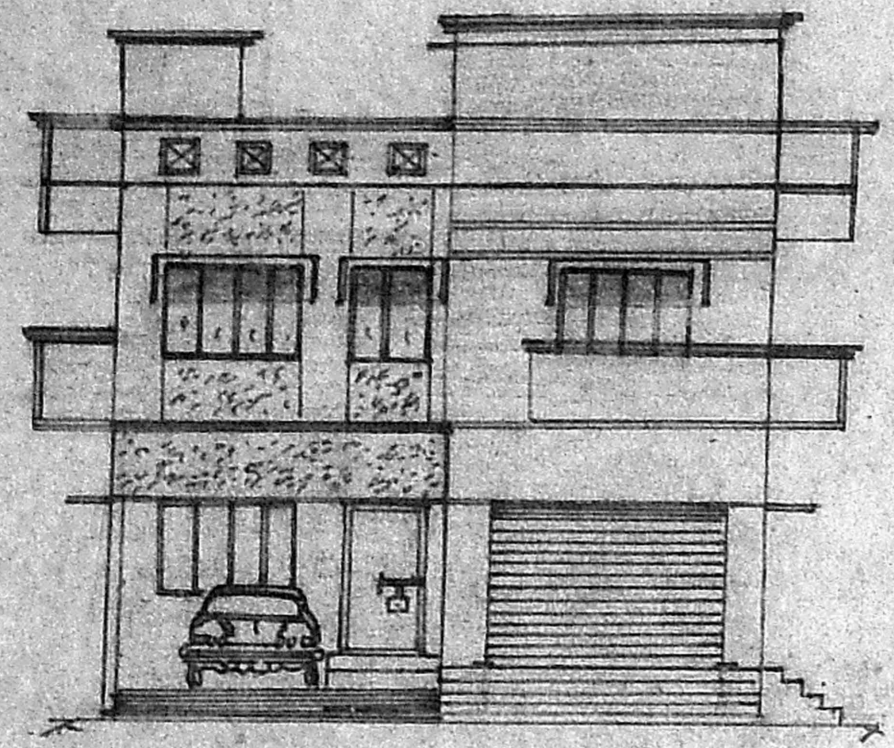


FRONT ELEVATION

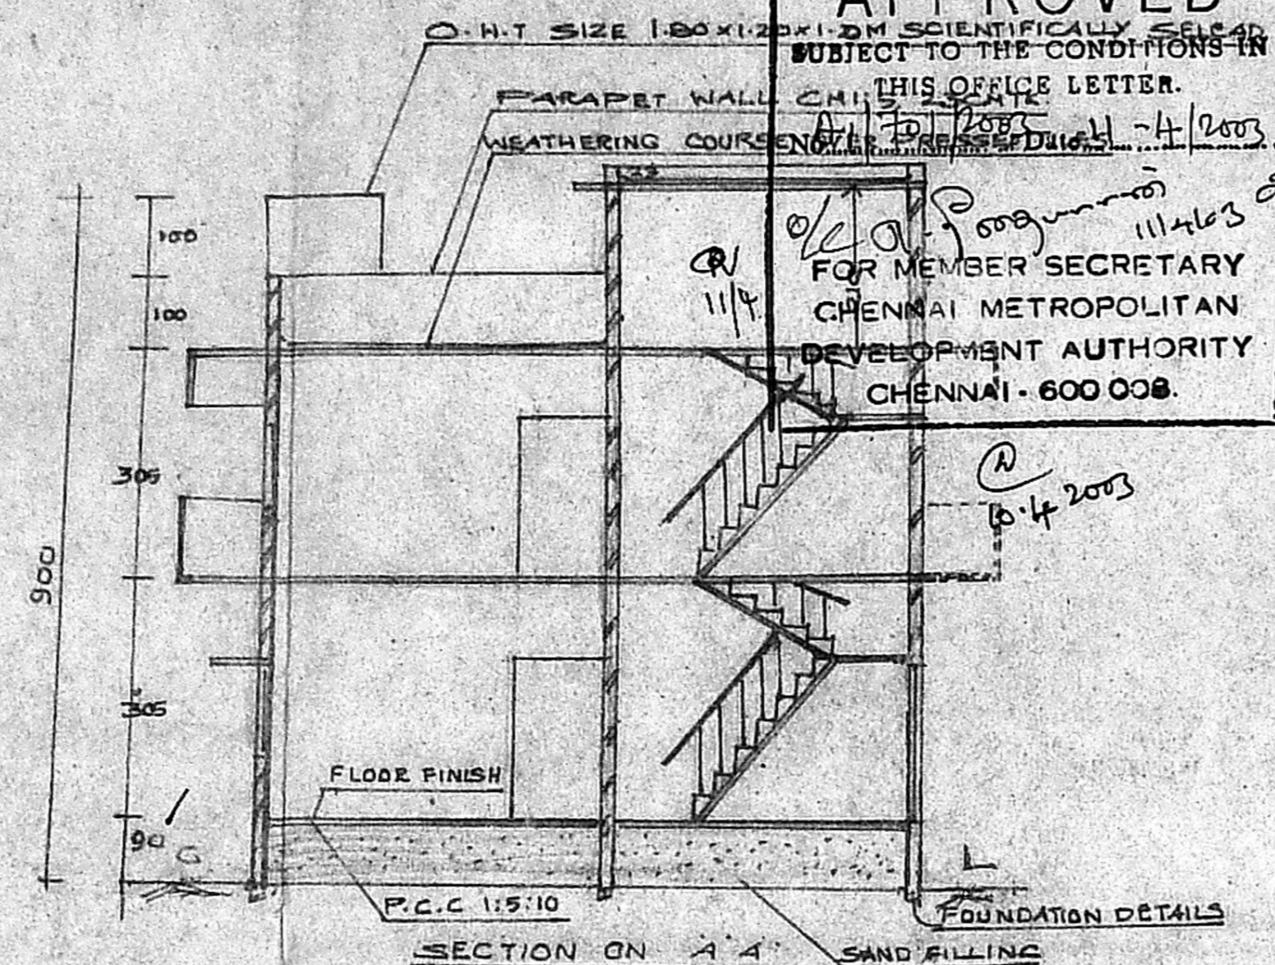


SECTION ON A-A

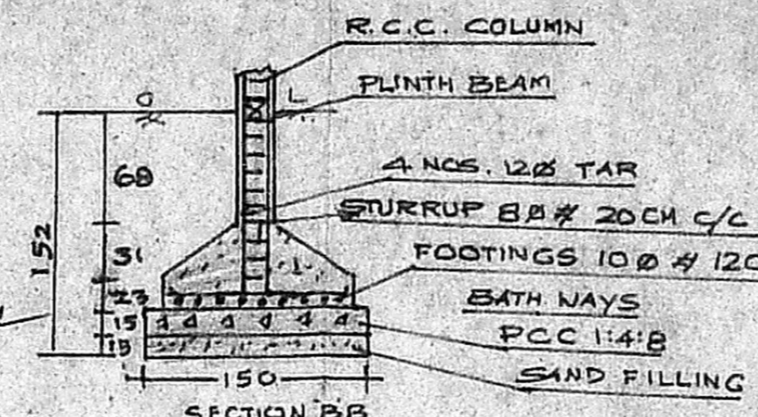


SECTION BB FOUNDATION DETAILS

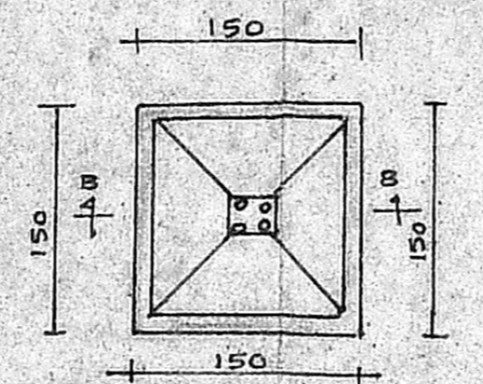


PLAN DETAILS OF FOUNDATION

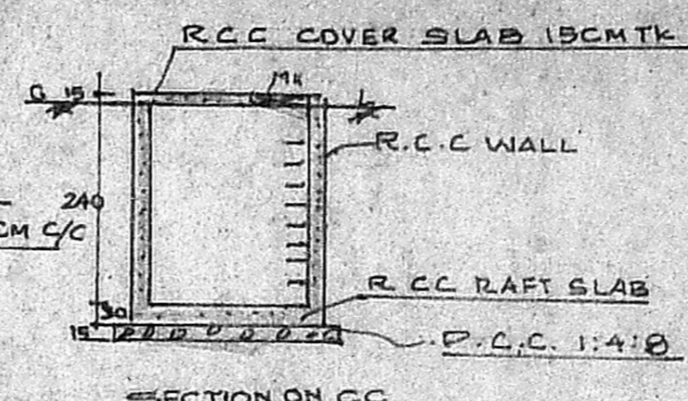


SECTION ON CC

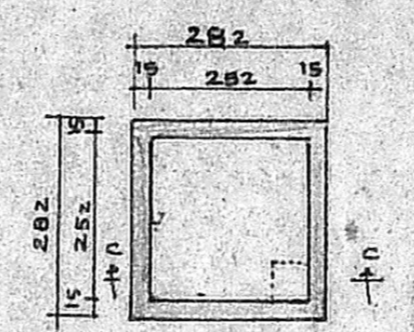


PLAN UNDER GROUND SUMP

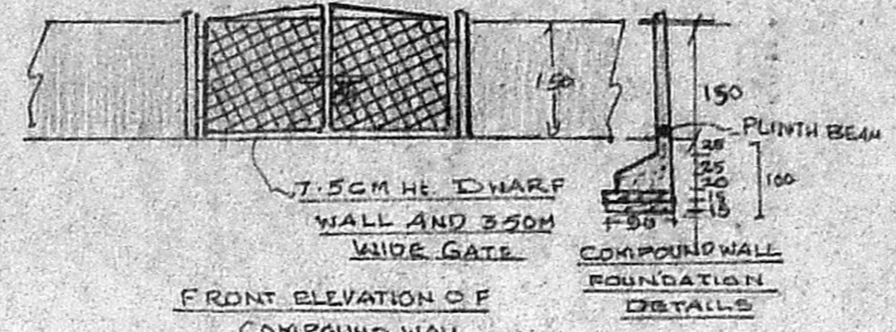


FRONT ELEVATION OF COMPOUND WALL

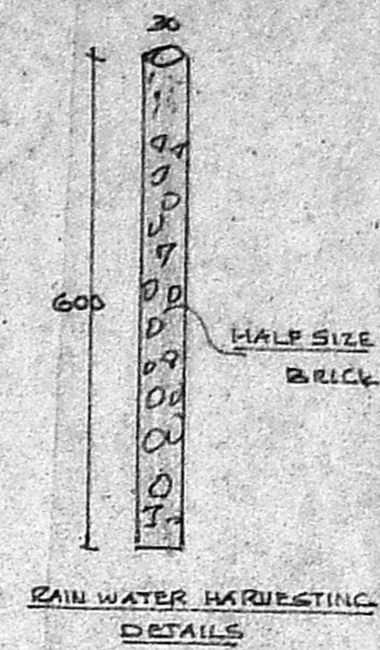


RAIN WATER HARVESTING DETAILS

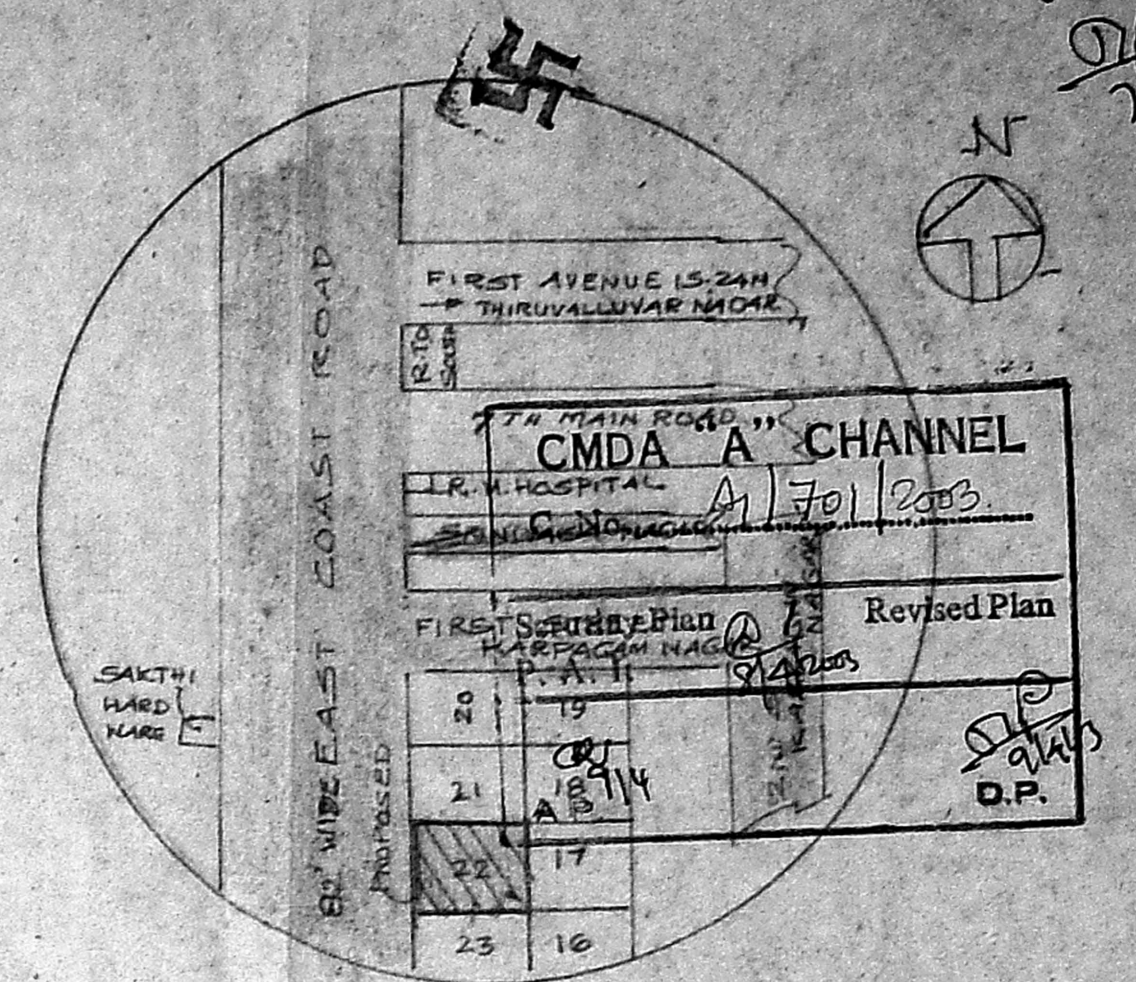


KEY PLAN NOT TO SCALE

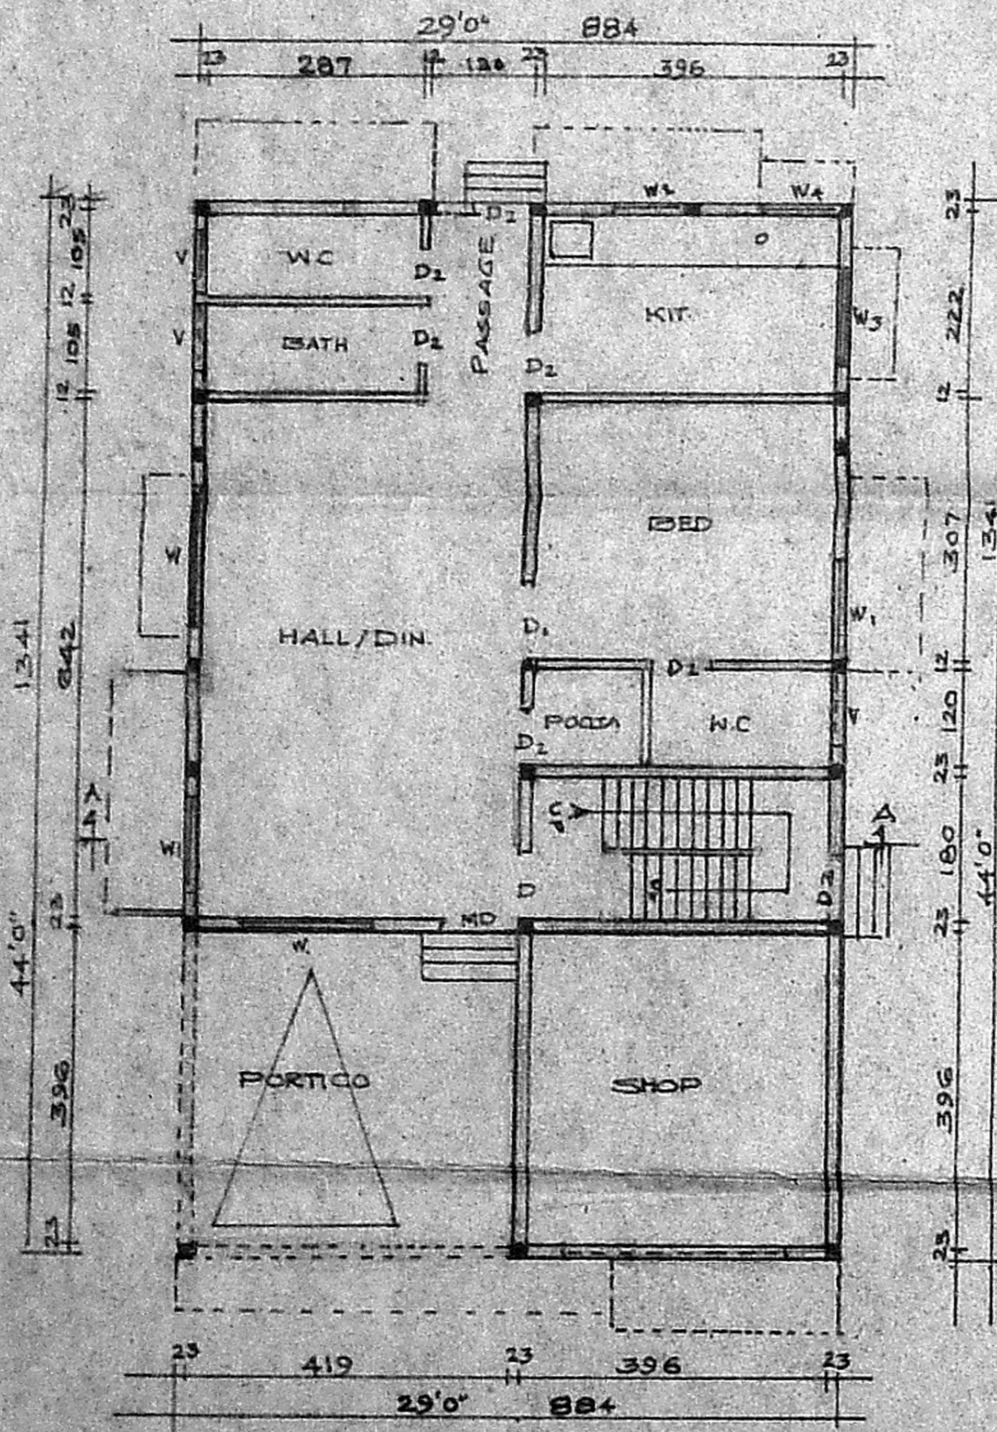


GROUND FLOOR PLAN

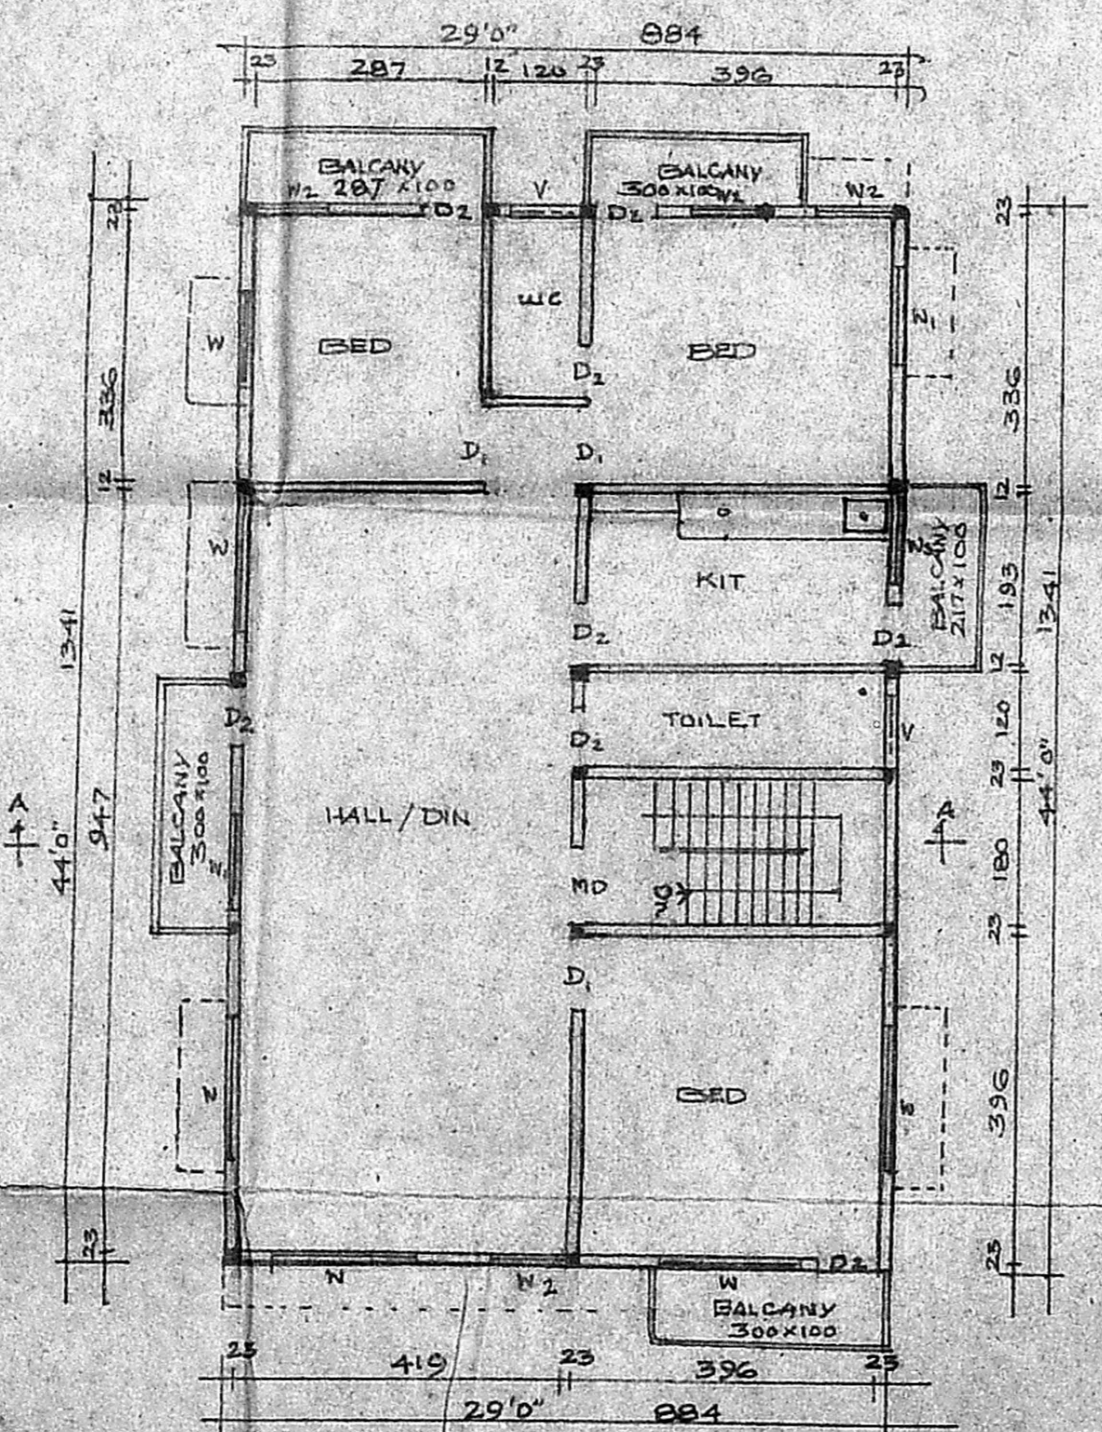

FIRST FLOOR PLAN

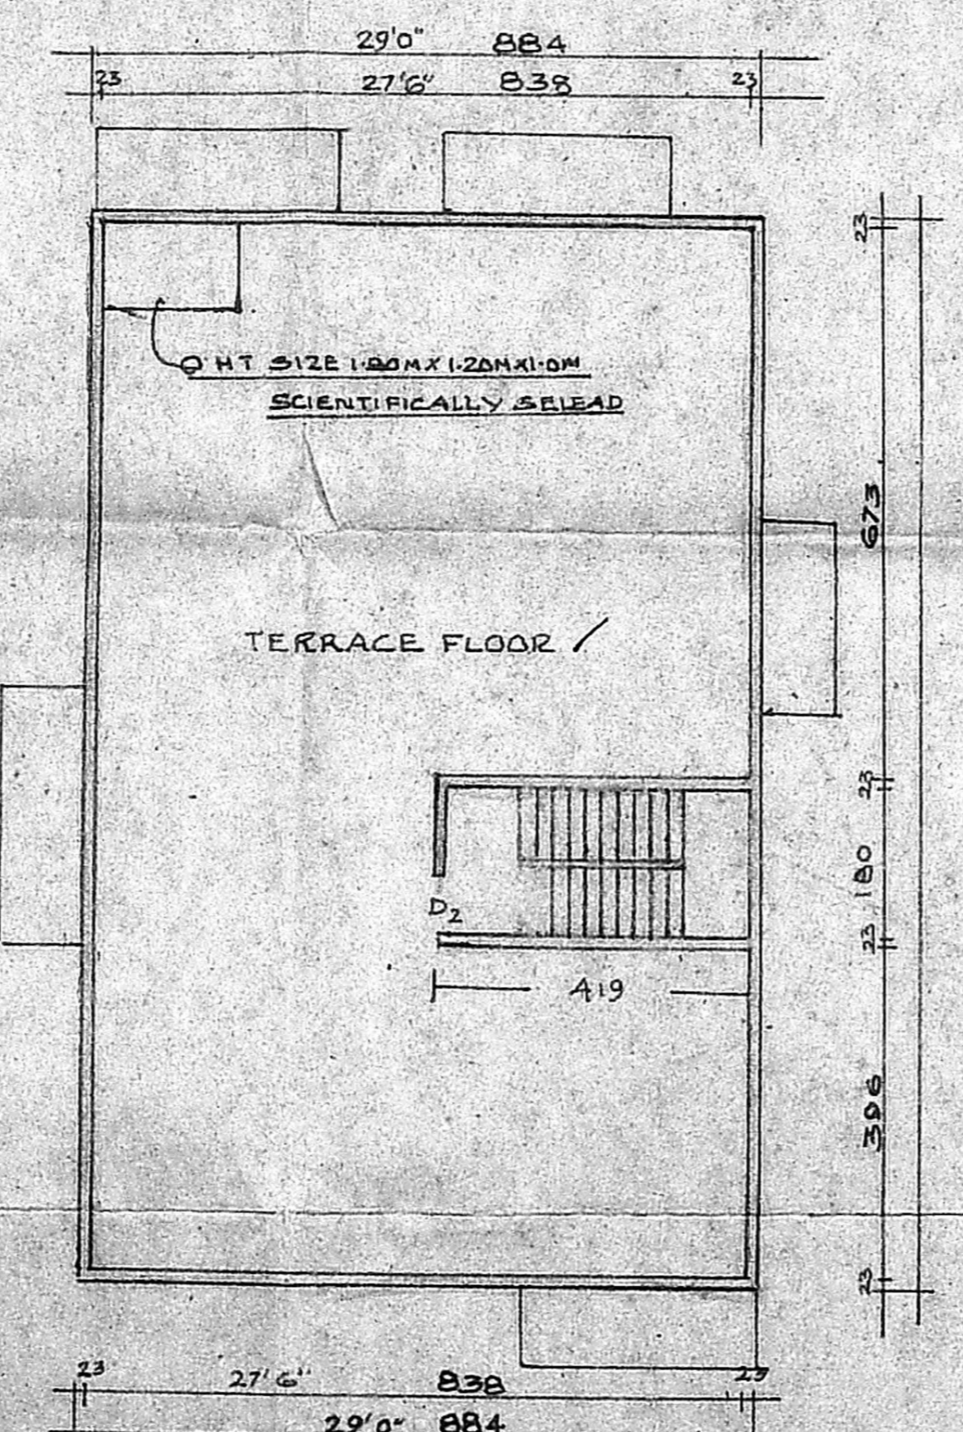

TERRACE FLOOR PLAN

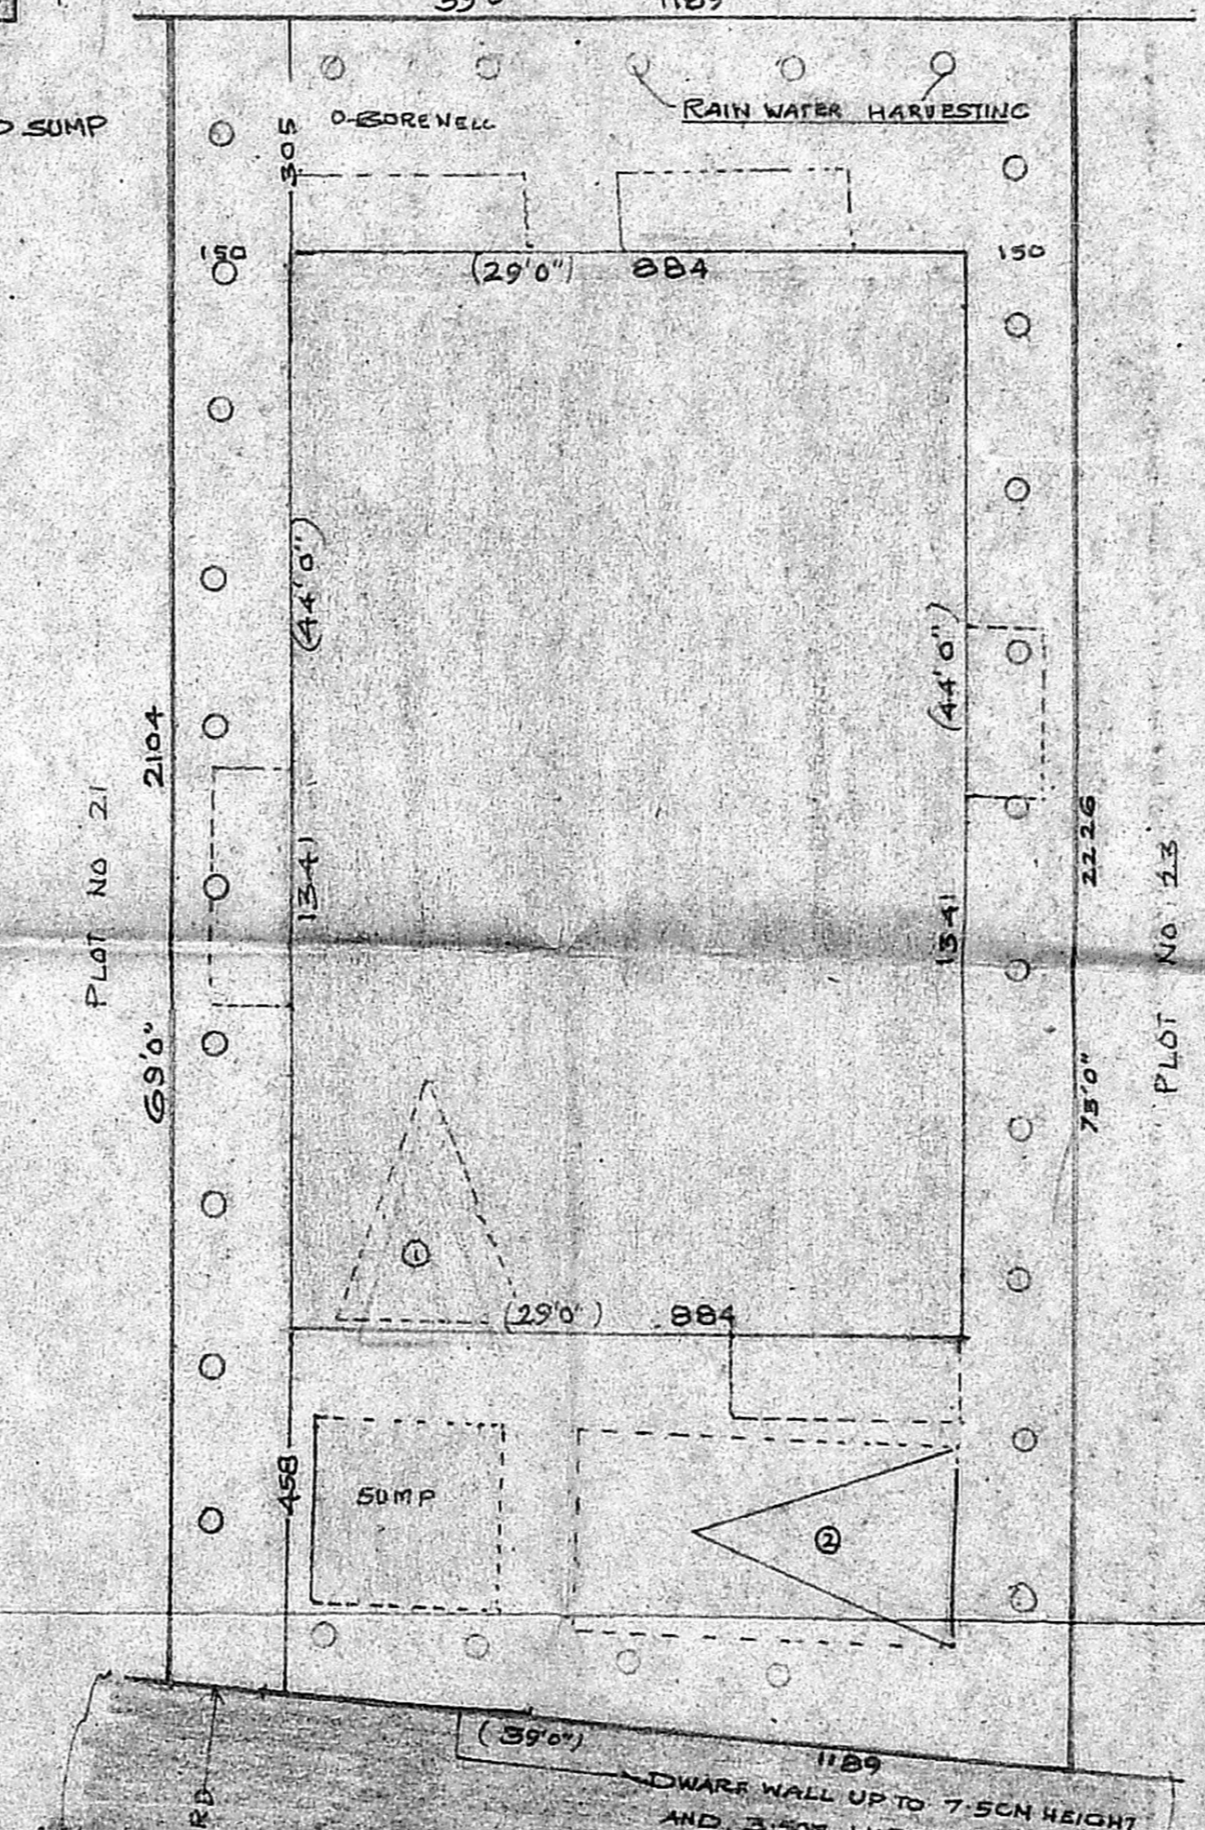

SITE PLAN SCALE 1:1000

PLAN SHOWING THE PROPOSED CONSTRUCTION OF RESIDENTIAL BUILDING IN PLOT NO 22, TAMIL NADU HOUSING BOARD, BESANT NAGAR DIVISION, EAST COAST ROAD, KOTTIVAKKAM VILLAGE COMPRISED IN SURVEY NO 239/2CP) VILLAGE NO 141 KOTTIVAKKAM ST. THOMAS MOUNT PANCHAYAT UNION.

SCALE 1:100 OR 1" = 80" (ALL DIMENSIONS ARE CENTIMETERS)

- SPECIFICATIONS**
- R.C.C FOOTINGS AND COLUMN IN CONCRETE MIX 1:1 1/2:3
  - SUPERSTRUCTURE BRICK WORK IN C.M 1:5
  - R.C.C 1:1 1/2:3 FOR LINTELS, BEAMS AND SLABS.
  - P.C.C 1:1 1/2:3 FLOOR LEVELLING COURSE
  - P.C.C 1:1 1/2:3 IN BASEMENT AND FOUNDATION
  - JOINERY WITH T.W FLUSH DOOR AND T.W GLAZED WINDOWS AND VENTILATORS.
  - 3 COATS OF CEMENT PAINT TO INSIDE AND OUTSIDE WALLS.
  - 2 COATS OF ENAMEL PAINTS OVER ONE COAT OF PRIMER FOR JOINERY, GRILL WORK ETC.
  - WEATHERING COURSE OVER ROOF SLAB 3" THICK WITH BRICK JELLY LIKE CONCRETE AND ONE LAYER OF PRESSED TILES ON TOP.

SCHEDULE OF JOINERY		AREA DETAILS	
MD	DOOR 100 x 210	FLAT AREA	59.11 54.11
D1	DOOR 90 x 210	PROPOSED	257.34 276.9
D2	DOOR 75 x 210	GROUND FLOOR	118.54 127.6
W	WINDOW 180 x 120	FIRST FLOOR	118.54 127.6
V	WINDOW 90 x 120	STAIR CASE	9.99 10.7
N2	WINDOW 90 x 120	PLOT COVERAGE	46.06
N3	WINDOW 120 x 105	P.F 1	0.92
N4	WINDOW 90 x 105		
V	VENTILATOR 90 x 60		

**CLOUR INDEX**

PROPOSED	▬
BOUNDARY	▬
EXT. ROAD	▬

Handwritten signatures and notes in the bottom right corner.

ERA. NARASIMMAN, B. E. (CIVIL)  
 Class I Licensed Surveyor No. 306  
 25, 111 floor 29th Cross Street  
 Near Jayanthi Theatre  
 INDIRA NAGAR  
 ADATYARU, CHENNAI - 600 020  
 Phone: 4420815