




FRONT ELEVATION

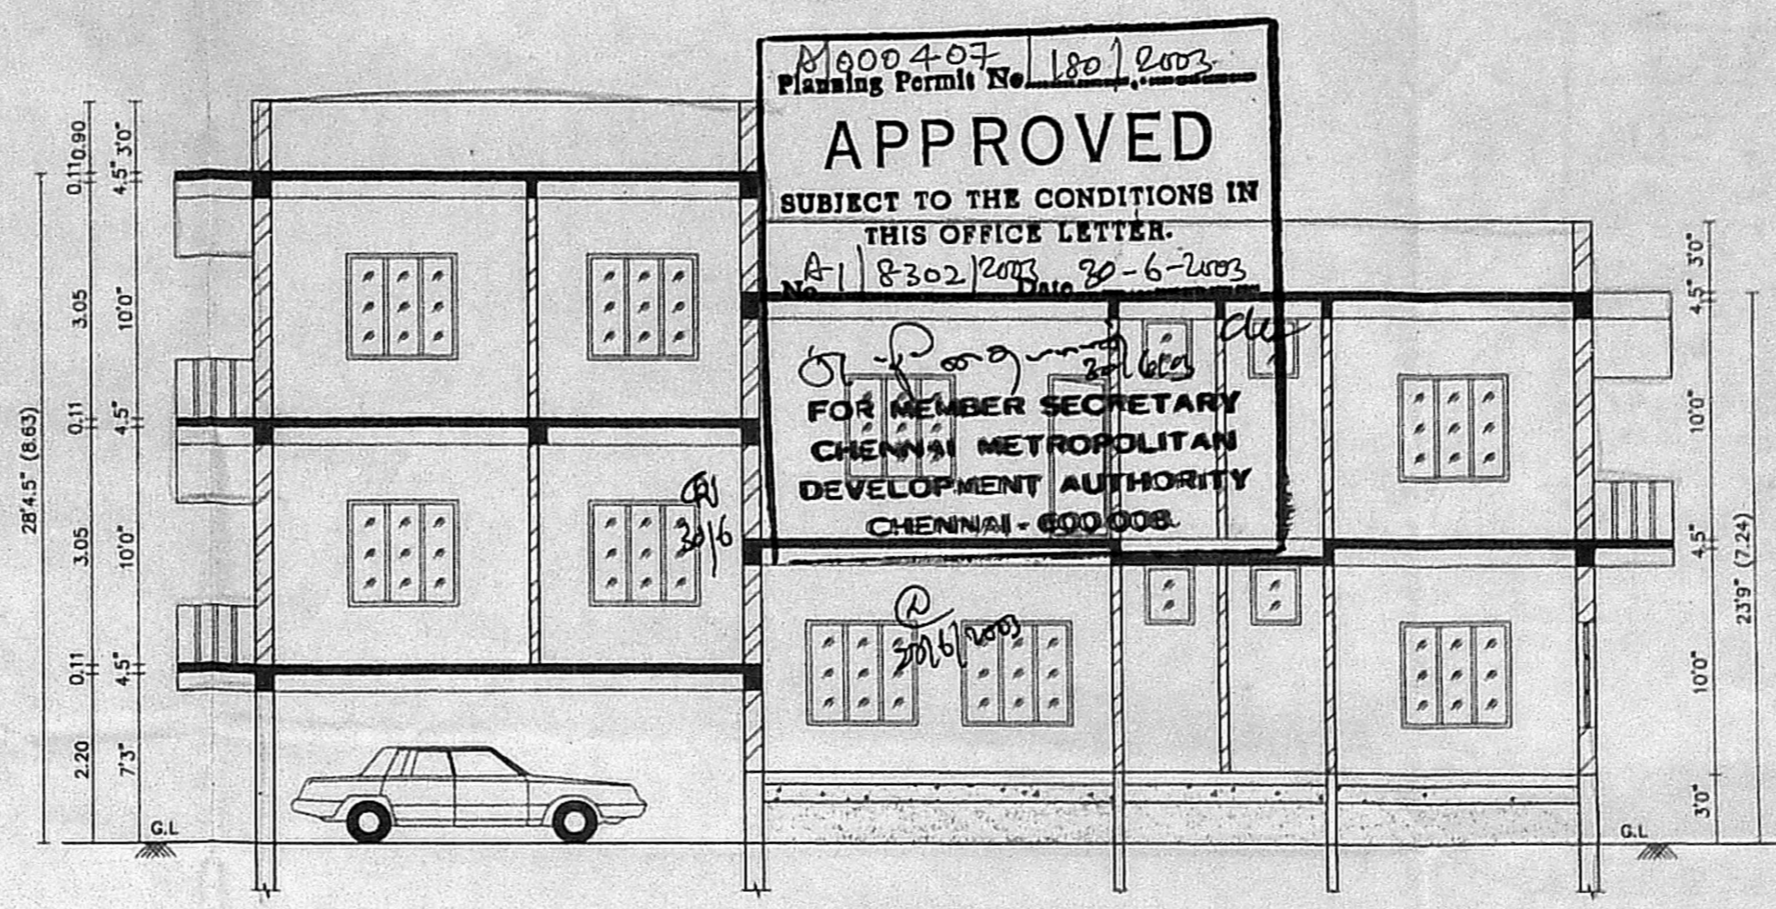


SECTION ON 'A-A'

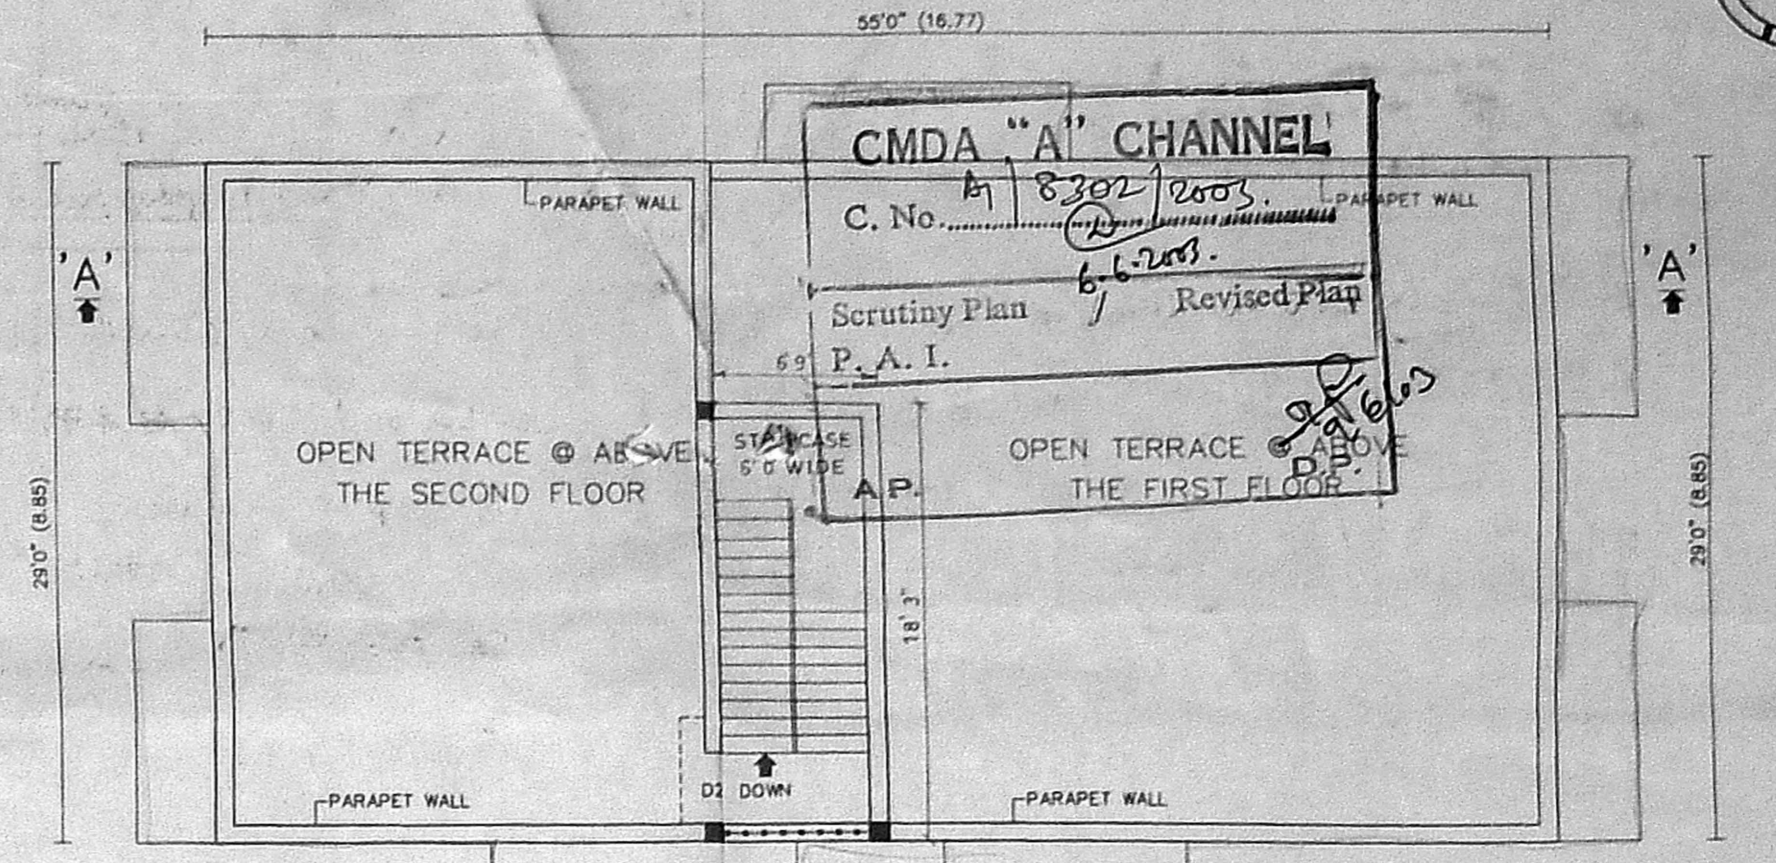


TERRACE FLOOR PLAN

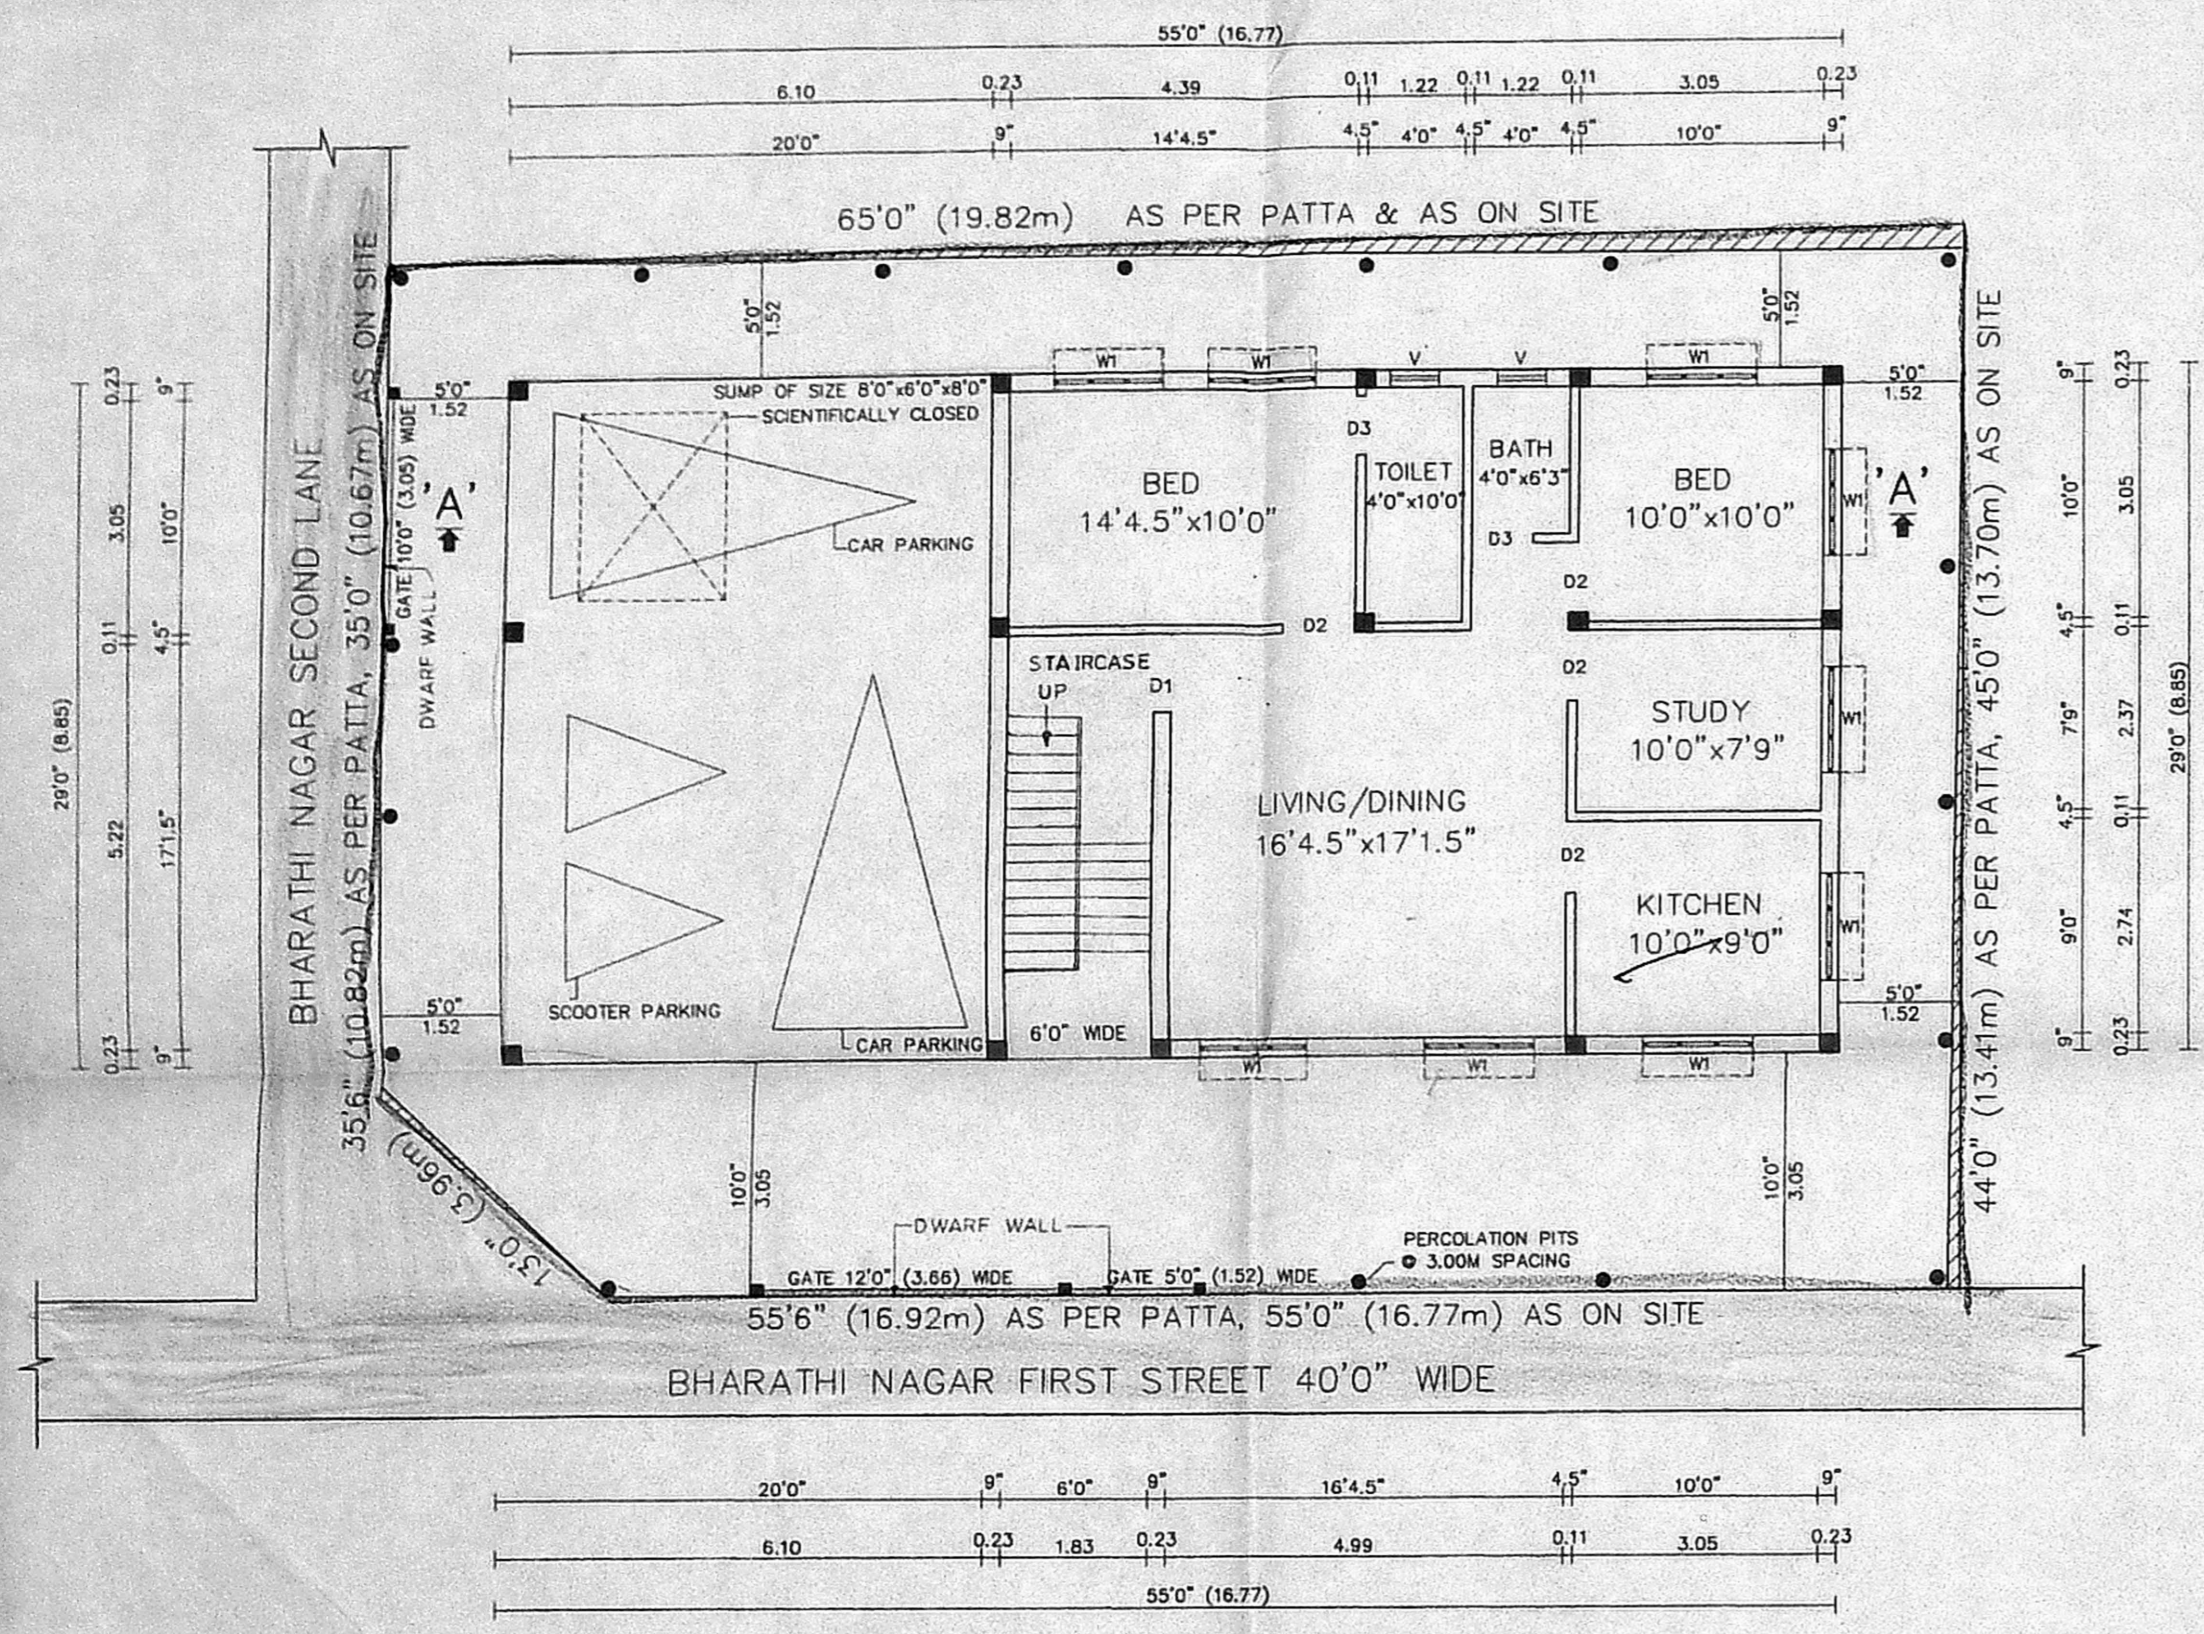

SITE PLAN/STILT AND GROUND FLOOR PLAN

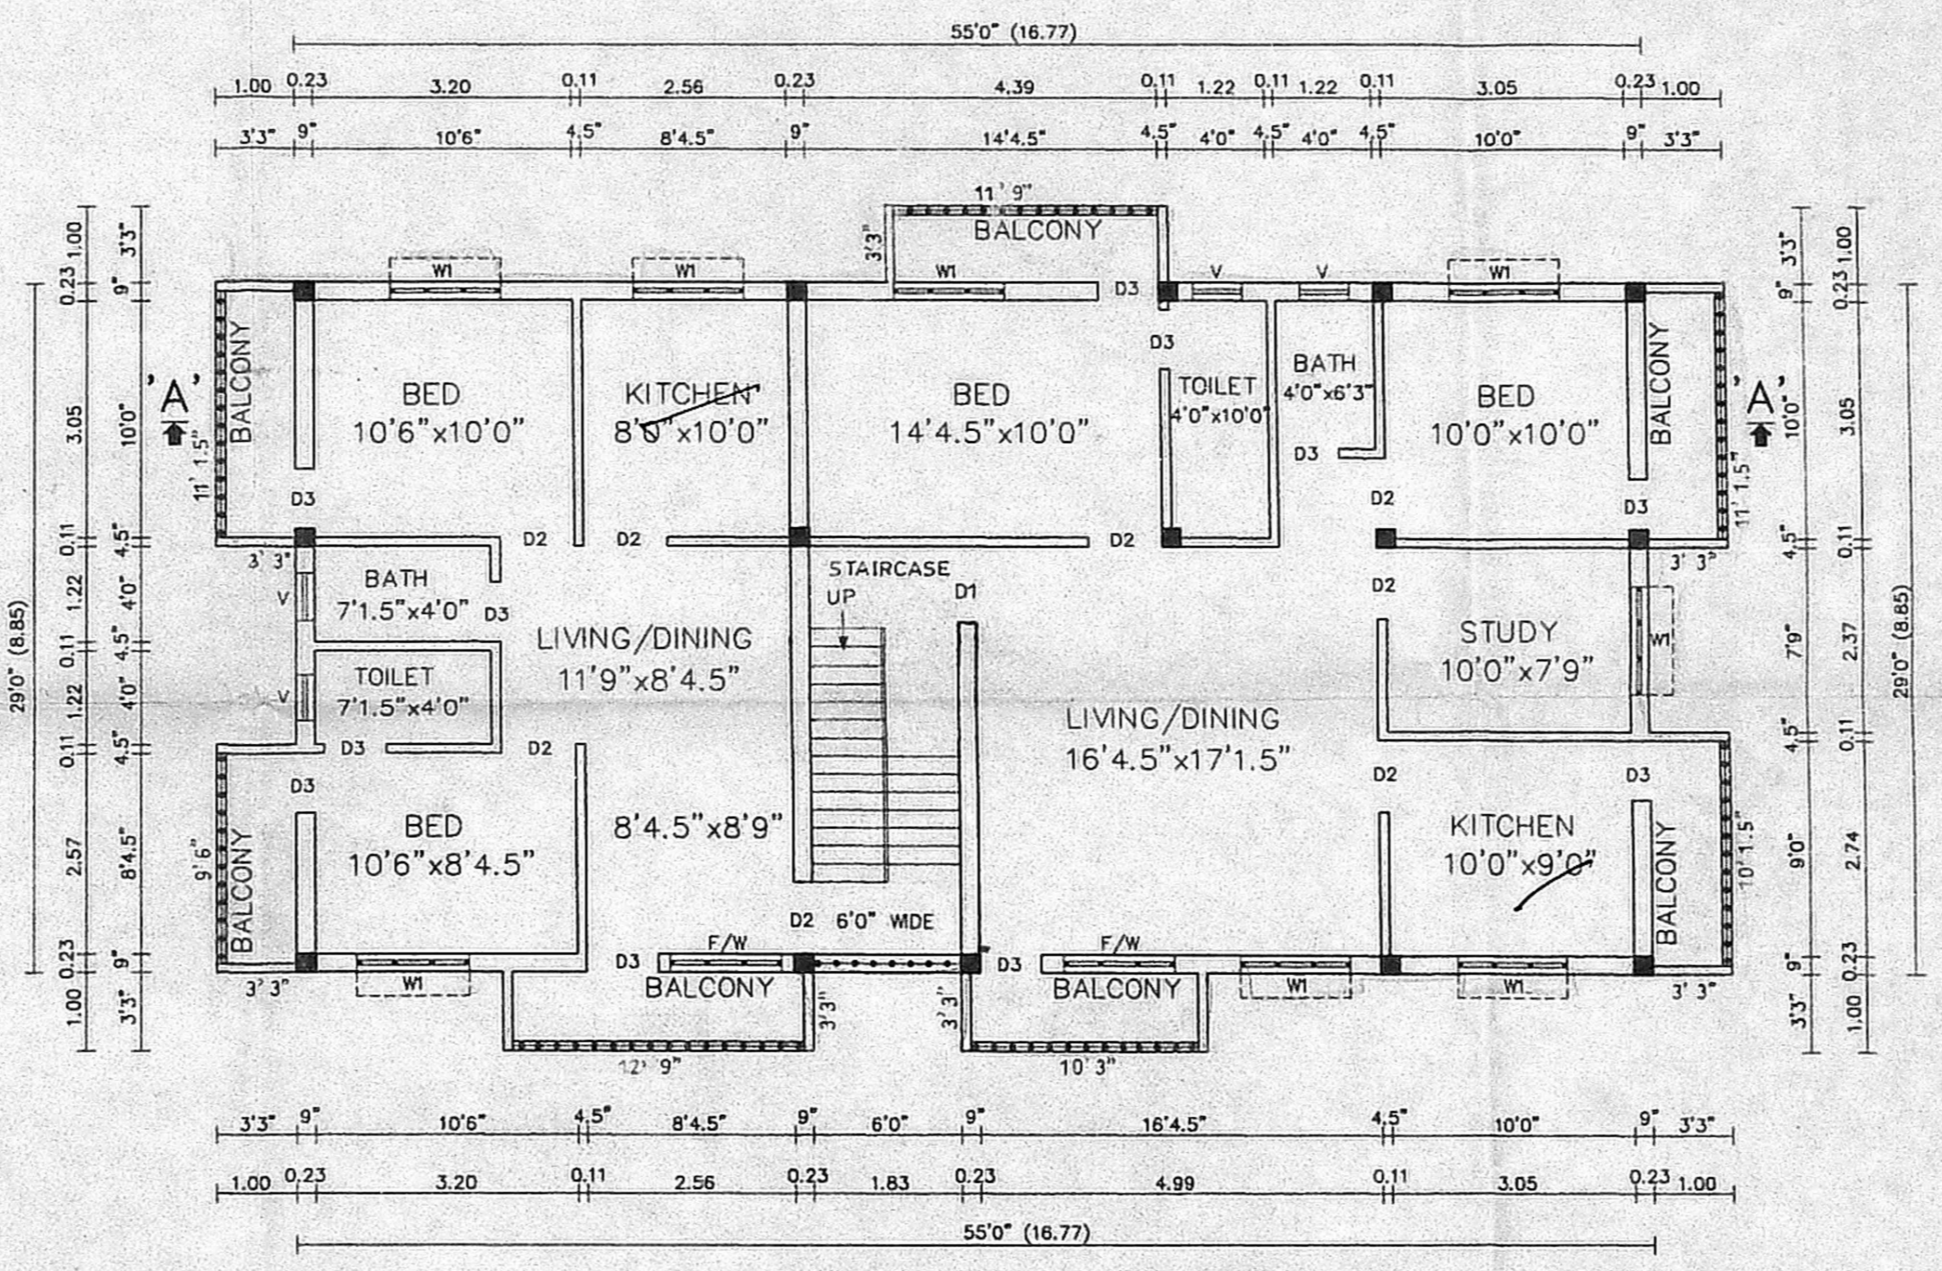

FIRST FLOOR PLAN

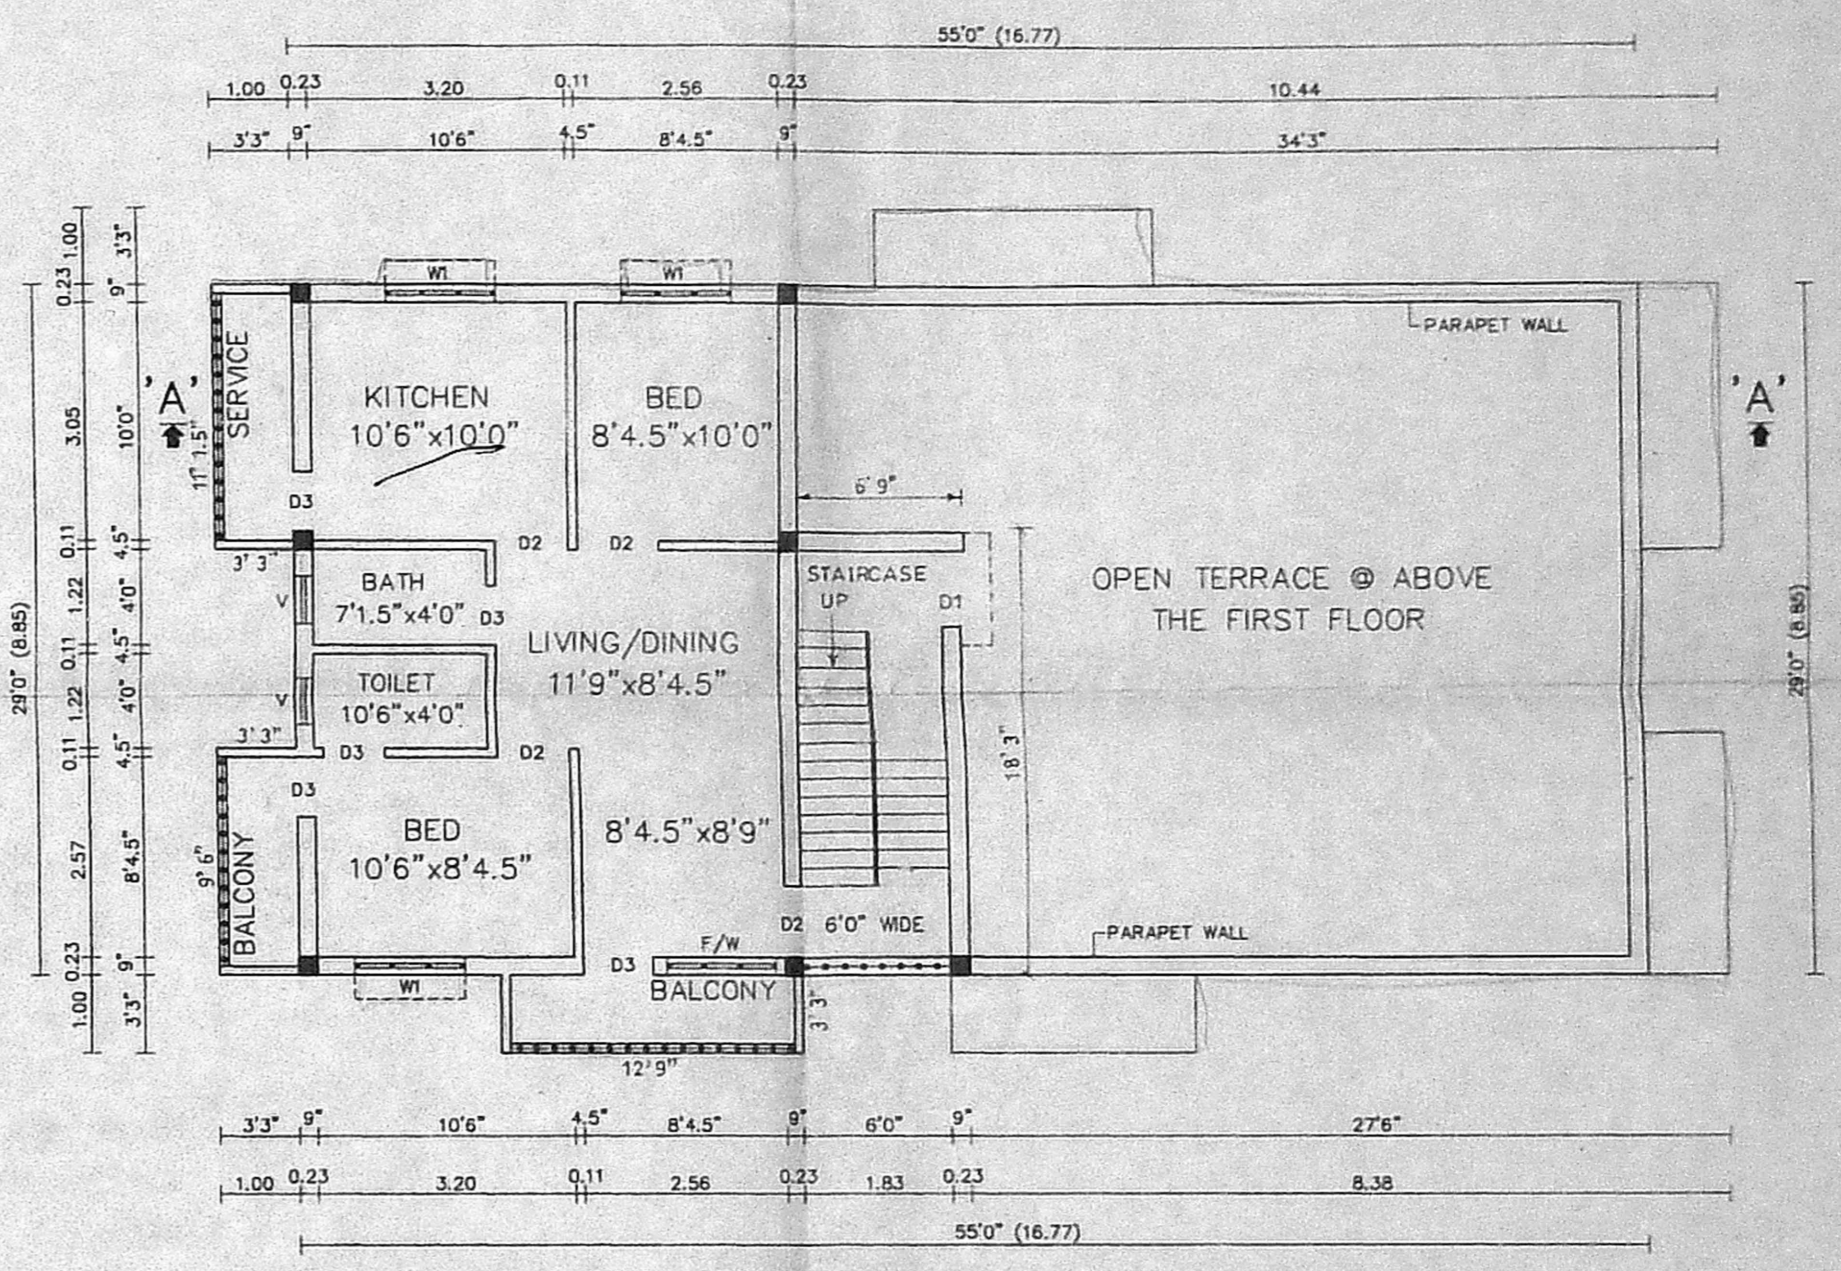

SECOND FLOOR PLAN (PART)


- SPECIFICATIONS:**
- ROOF SLAB IN R.C.C. 1:2:4, 11cm THICK
 - HOLLOW BLOCK WALL IN CEMENT MORTAR 1:5
 - R.C.C COLUMN IN C.C 1:2:4
 - PLINTH BEAM IN R.C.C. 1:2:4
 - WALL PLASTERING IN C.M 1:5, 20cm THICK
 - CEILING PLASTERING IN C.M 1:3, 12mm THICK
 - PARAPET WALL IN C.M 1:5, 1.00m HEIGHT
 - SILVER GREY MOSAIC FLOORING, 22mm THICK
 - TEAK WOOD DOOR FRAMES AND FLUSH DOOR SHUTTERS
 - ALUMINIUM SLIDING WINDOWS WITH 4mm THICK PLAIN GLASS
 - WEATHERING COURSE-BRICK JELLY CONCRETE LAID WITH PRESSED CLAY TILES
 - FLOORING CONCRETE IN C.C 1:4:8
 - SAND FILLING IN BASEMENT WITH RIVER SAND
 - R.C.C. FOOTING IN C.C 1:2:4
 - G.L - GROUND LEVEL

AREA STATEMENT:


DESCRIPTION	SQ.FT	SQ.M
PLOT EXTENT	2839.00	263.74
GROUND FLOOR AREA	1015.00	94.33
FIRST FLOOR AREA	1842.00	171.12
SECOND FLOOR AREA	710.22	65.98
TOTAL FLOOR AREA	3567.22	331.43
STILT FLOOR AREA	580.00	53.90
FLOOR SPACE INDEX	1.26	
PLOT COVERAGE	64.88%	

- SCHEDULE OF JOINERIES:**
- D1 - DOOR - 1.00 x 2.13
 - D2 - DOOR - 0.90 x 2.13
 - D3 - DOOR - 0.76 x 2.13
 - W1 - WINDOW - 1.37 x 1.37
 - F/W - FRENCH WINDOW - 1.37 x 1.83
 - V - VENTILATOR - 0.61 x 0.61


NOTES:
 SCALE - 1:100 (OR) 1"=8'0"
 ALL DIMENSIONS ARE MENTIONED IN 'METRES' AND 'FEET'

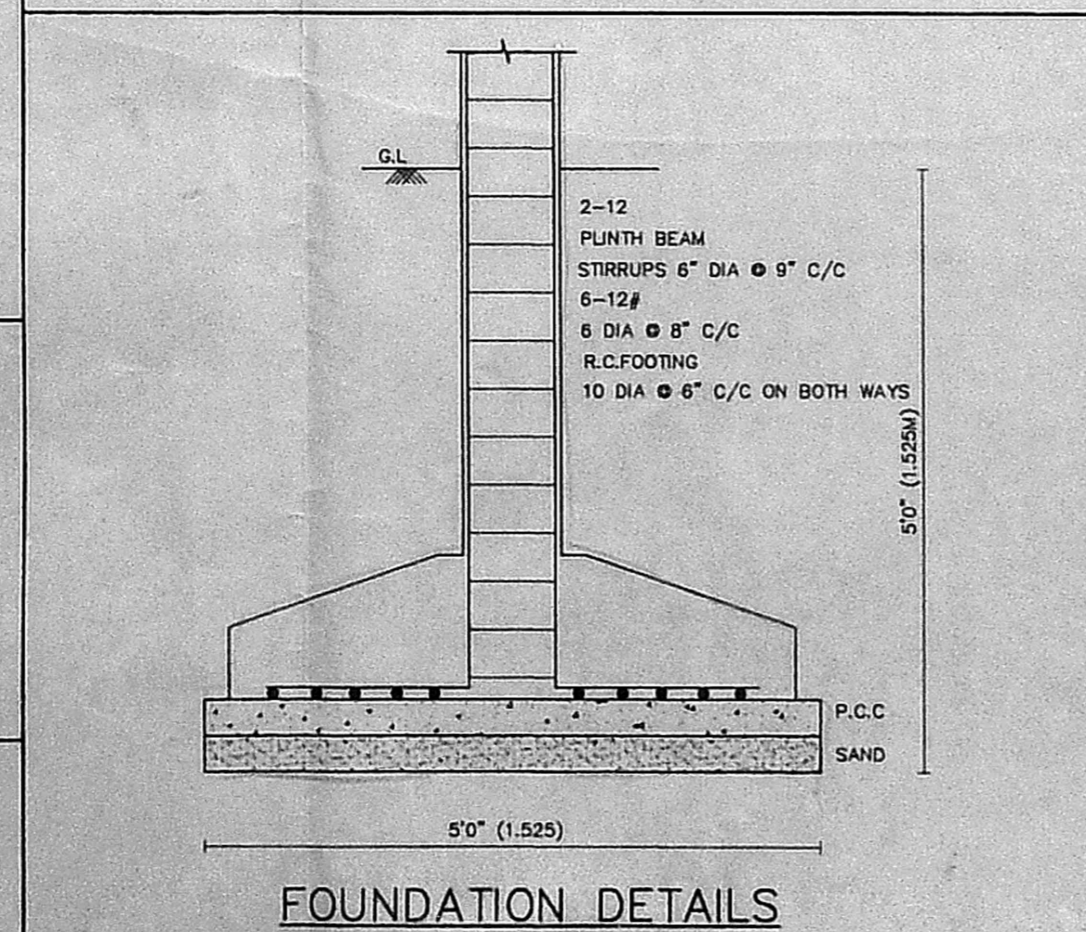


FOUNDATION DETAILS

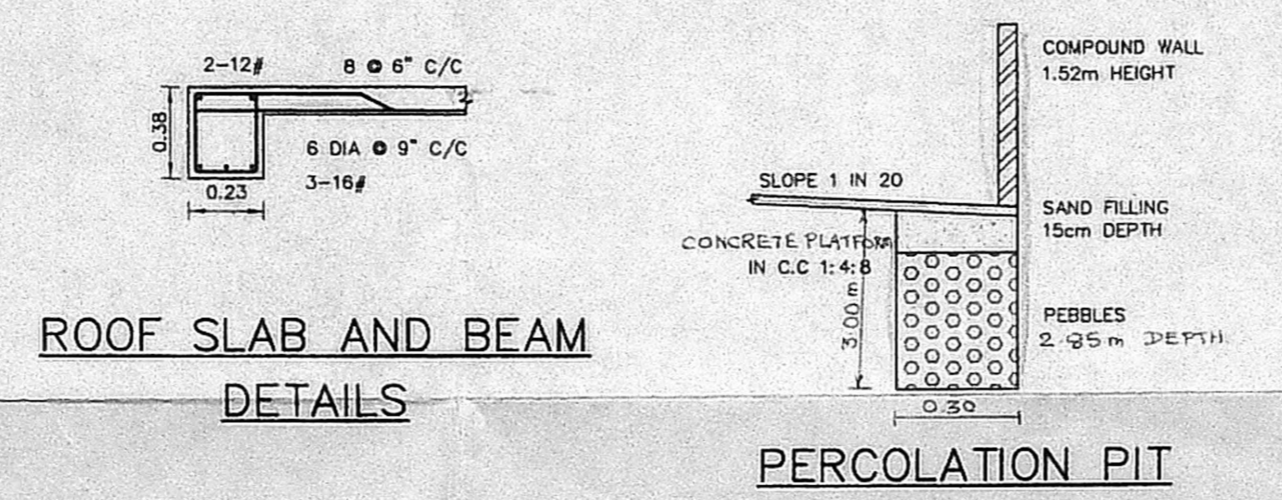


ROOF SLAB AND BEAM DETAILS

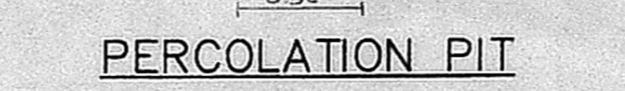


PERCOLATION PIT

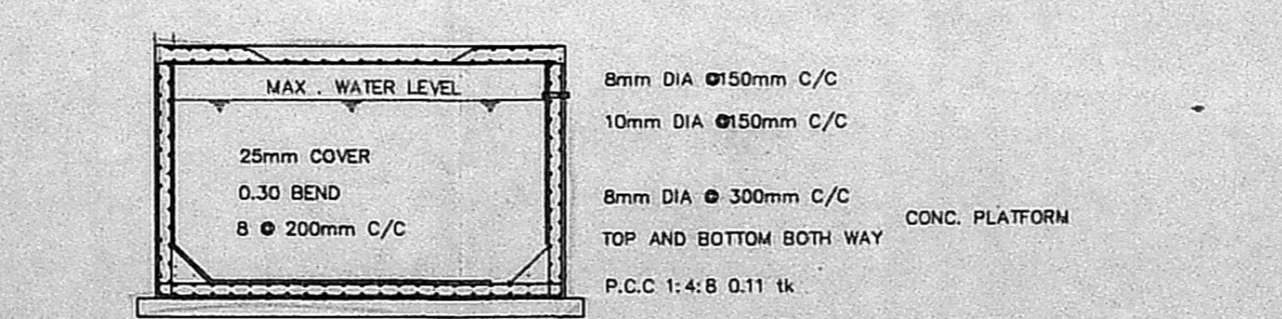


SECTIONAL DETAILS FOR SUMP (HERMITICALLY CLOSED)

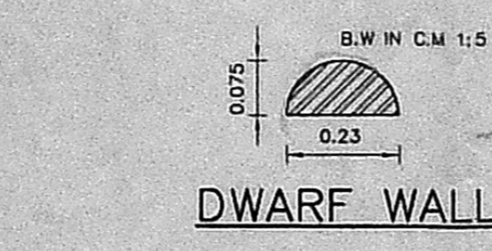

DWARF WALL

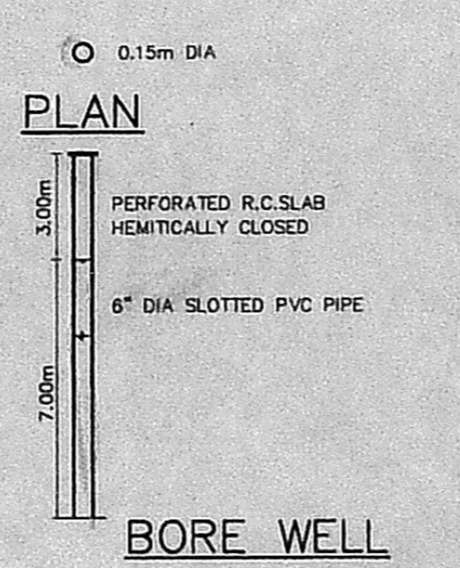


BORE WELL

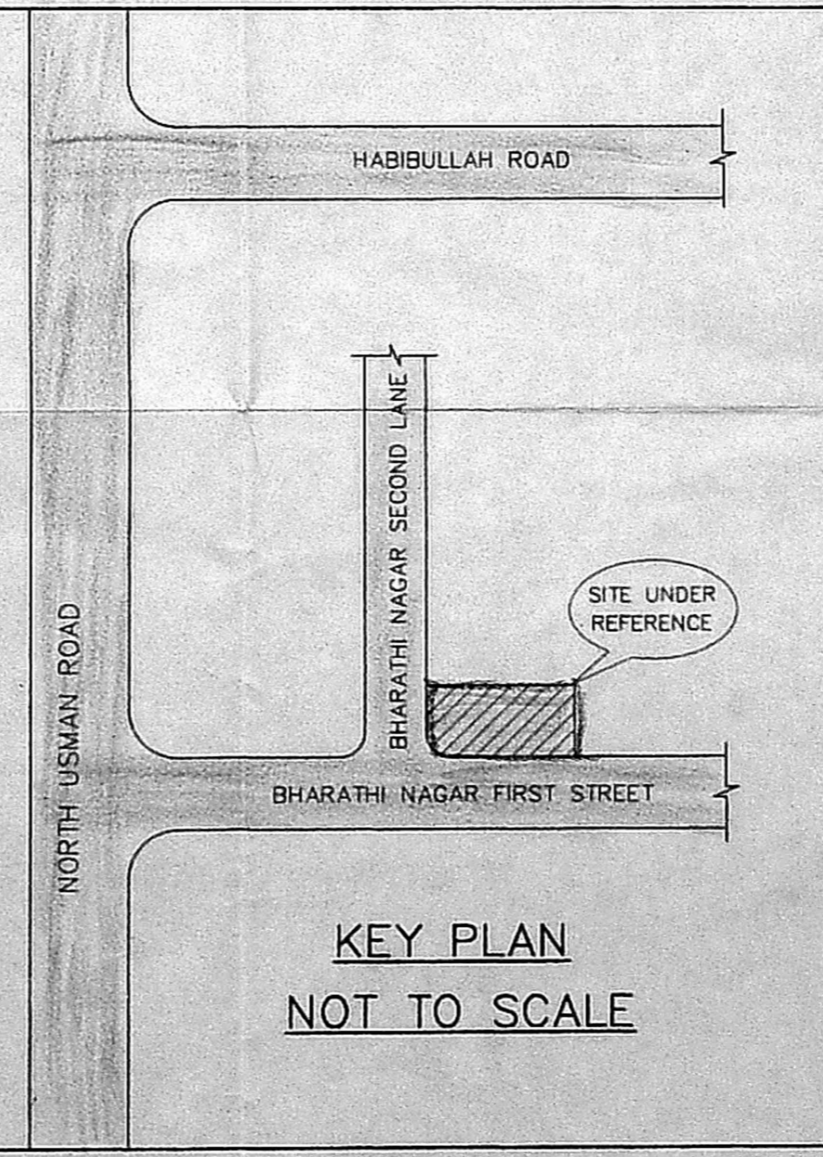

KEY PLAN NOT TO SCALE

- REFERENCE:**
- PROPOSED BUILDING
 - ROAD LIMITS
 - SITE BOUNDARY

PLAN SHOWING THE PROPOSED CONSTRUCTION OF RESIDENTIAL BUILDING AT DOOR No.2/26, BHARATHI NAGAR FIRST STREET, T.NAGAR, CHENNAI - 17, S.No.4753/41, BLOCK No.108 A, DIVISION - 126, ZONE - 8.

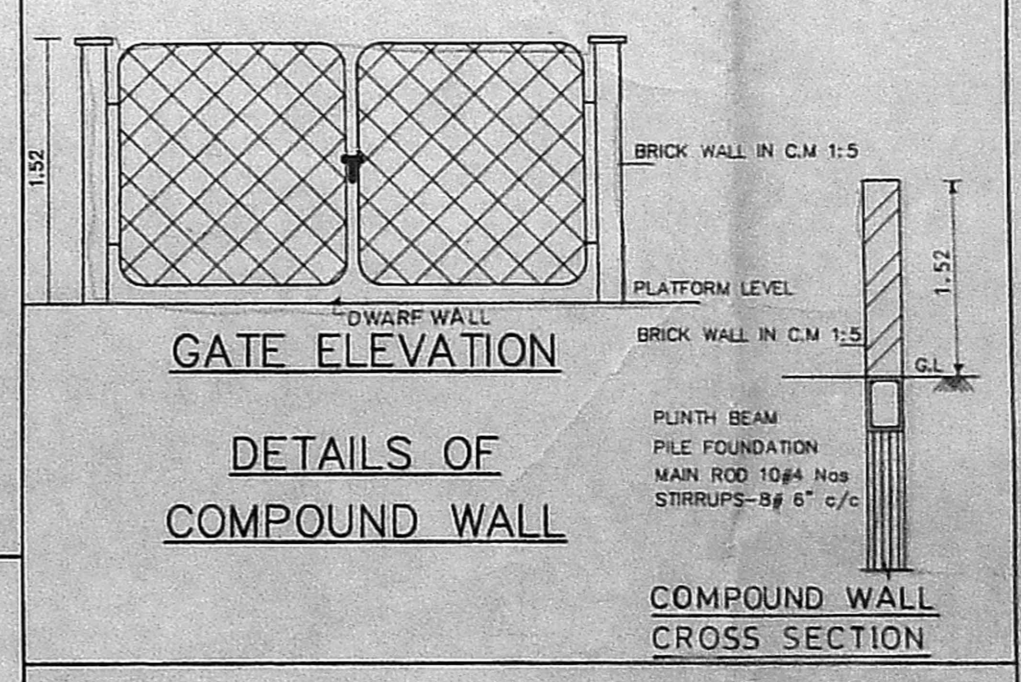

GATE ELEVATION

DETAILS OF COMPOUND WALL

COMPOUND WALL CROSS SECTION

(A. SIVARAMAN)
 APPLICANT'S SIGNATURE

S. ATHIYAMAN, B.E.
 CHARTERED ENGINEER
 Class-I, Licensed Surveyor - No.192
 Corporation of Chennai
 5, Naithamuni Street, T. Nagar,
 Chennai - 17. Mobile : 98410-71245

LICENSED SURVEYOR