



ELEVATION

OFFICE COPY


APPROVED
 SUBJECT TO THE CONDITIONS IN
 THIS OFFICE LETTER
 No. 18367/2003 Date 12/12/03
 FOR MEMBER SECRETARY
 CHENNAI METROPOLITAN
 DEVELOPMENT AUTHORITY
 CHENNAI - 600 008

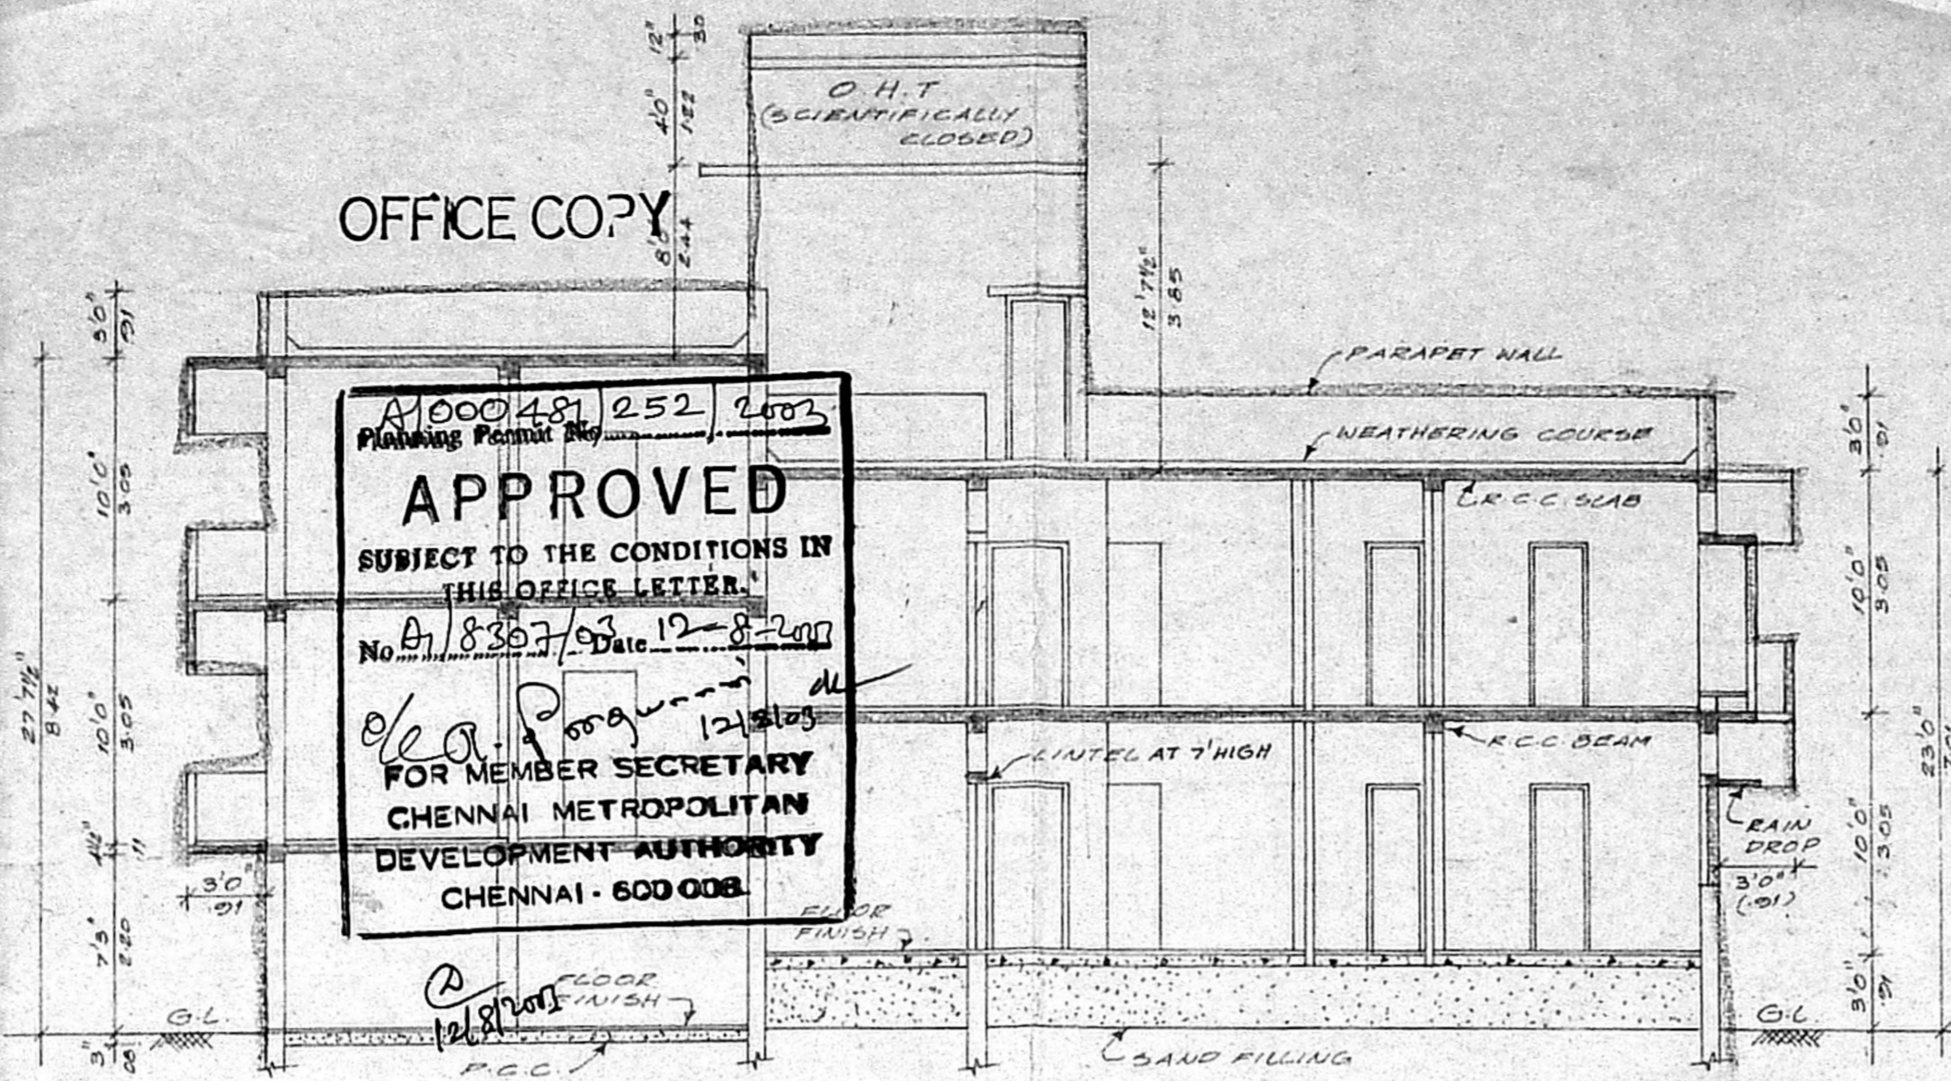


SECTION ON-AB

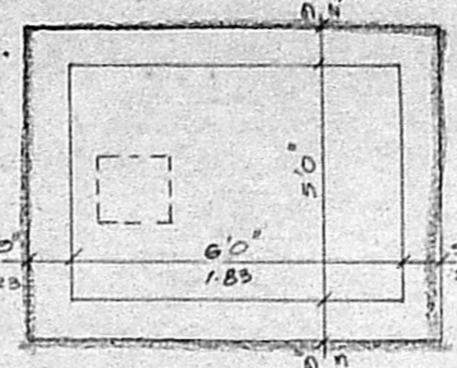

PLAN

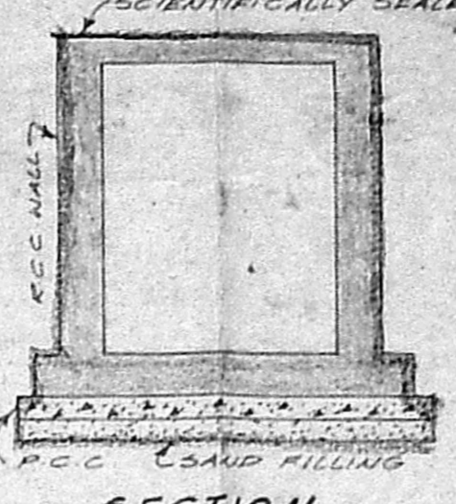

SECTION

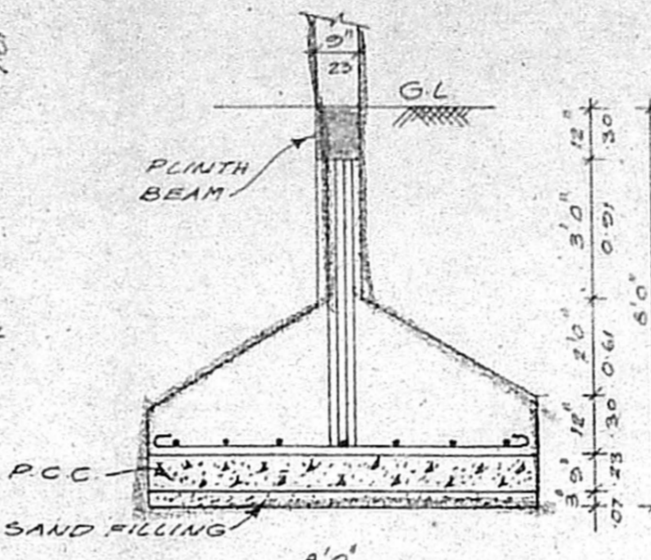


FOUNDATION DETAIL


SUMP DETAIL

PERCOLATION PIT HOLE DETAIL


PERCOLATION PIT HOLE DETAIL

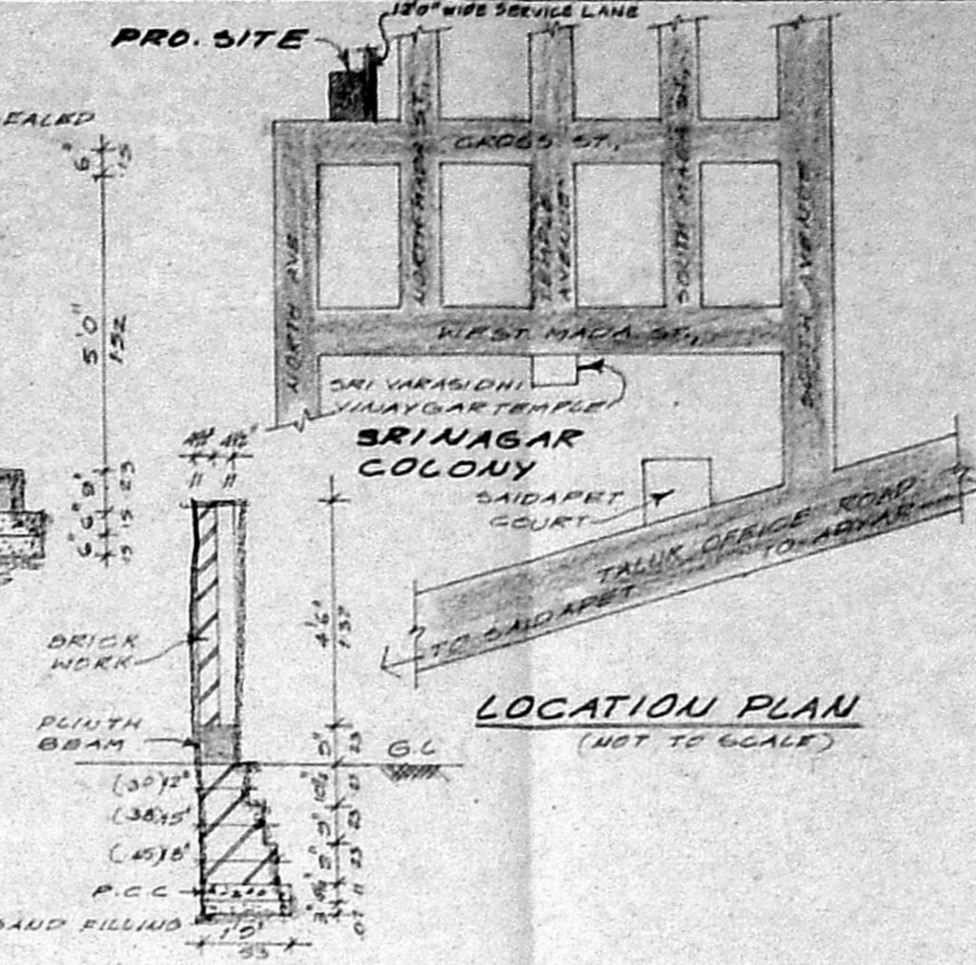


LOCATION PLAN

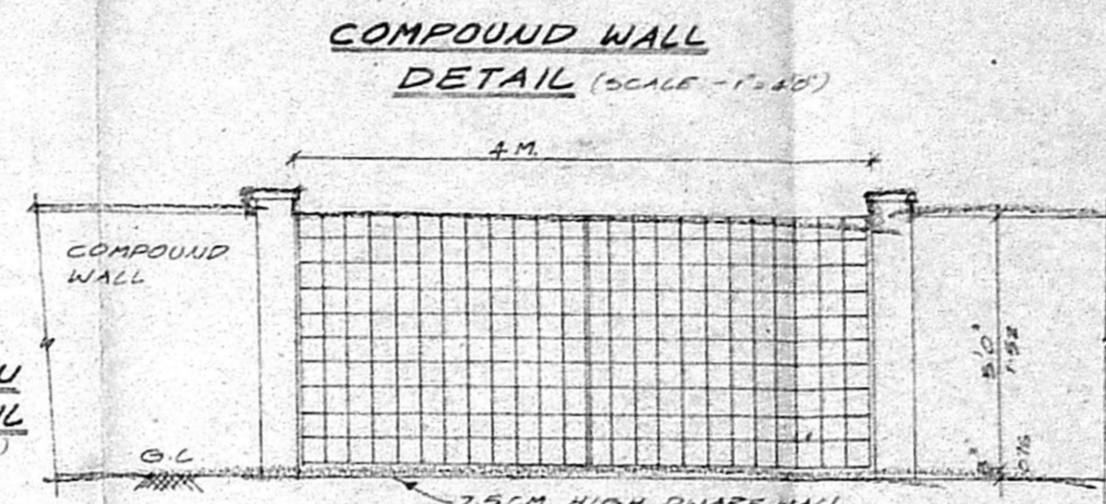


COMPOUND WALL DETAIL

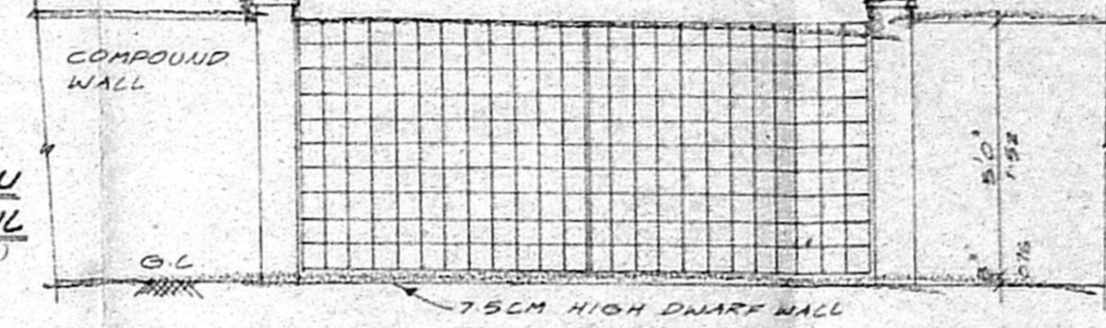


ELEVATION GATE DETAIL

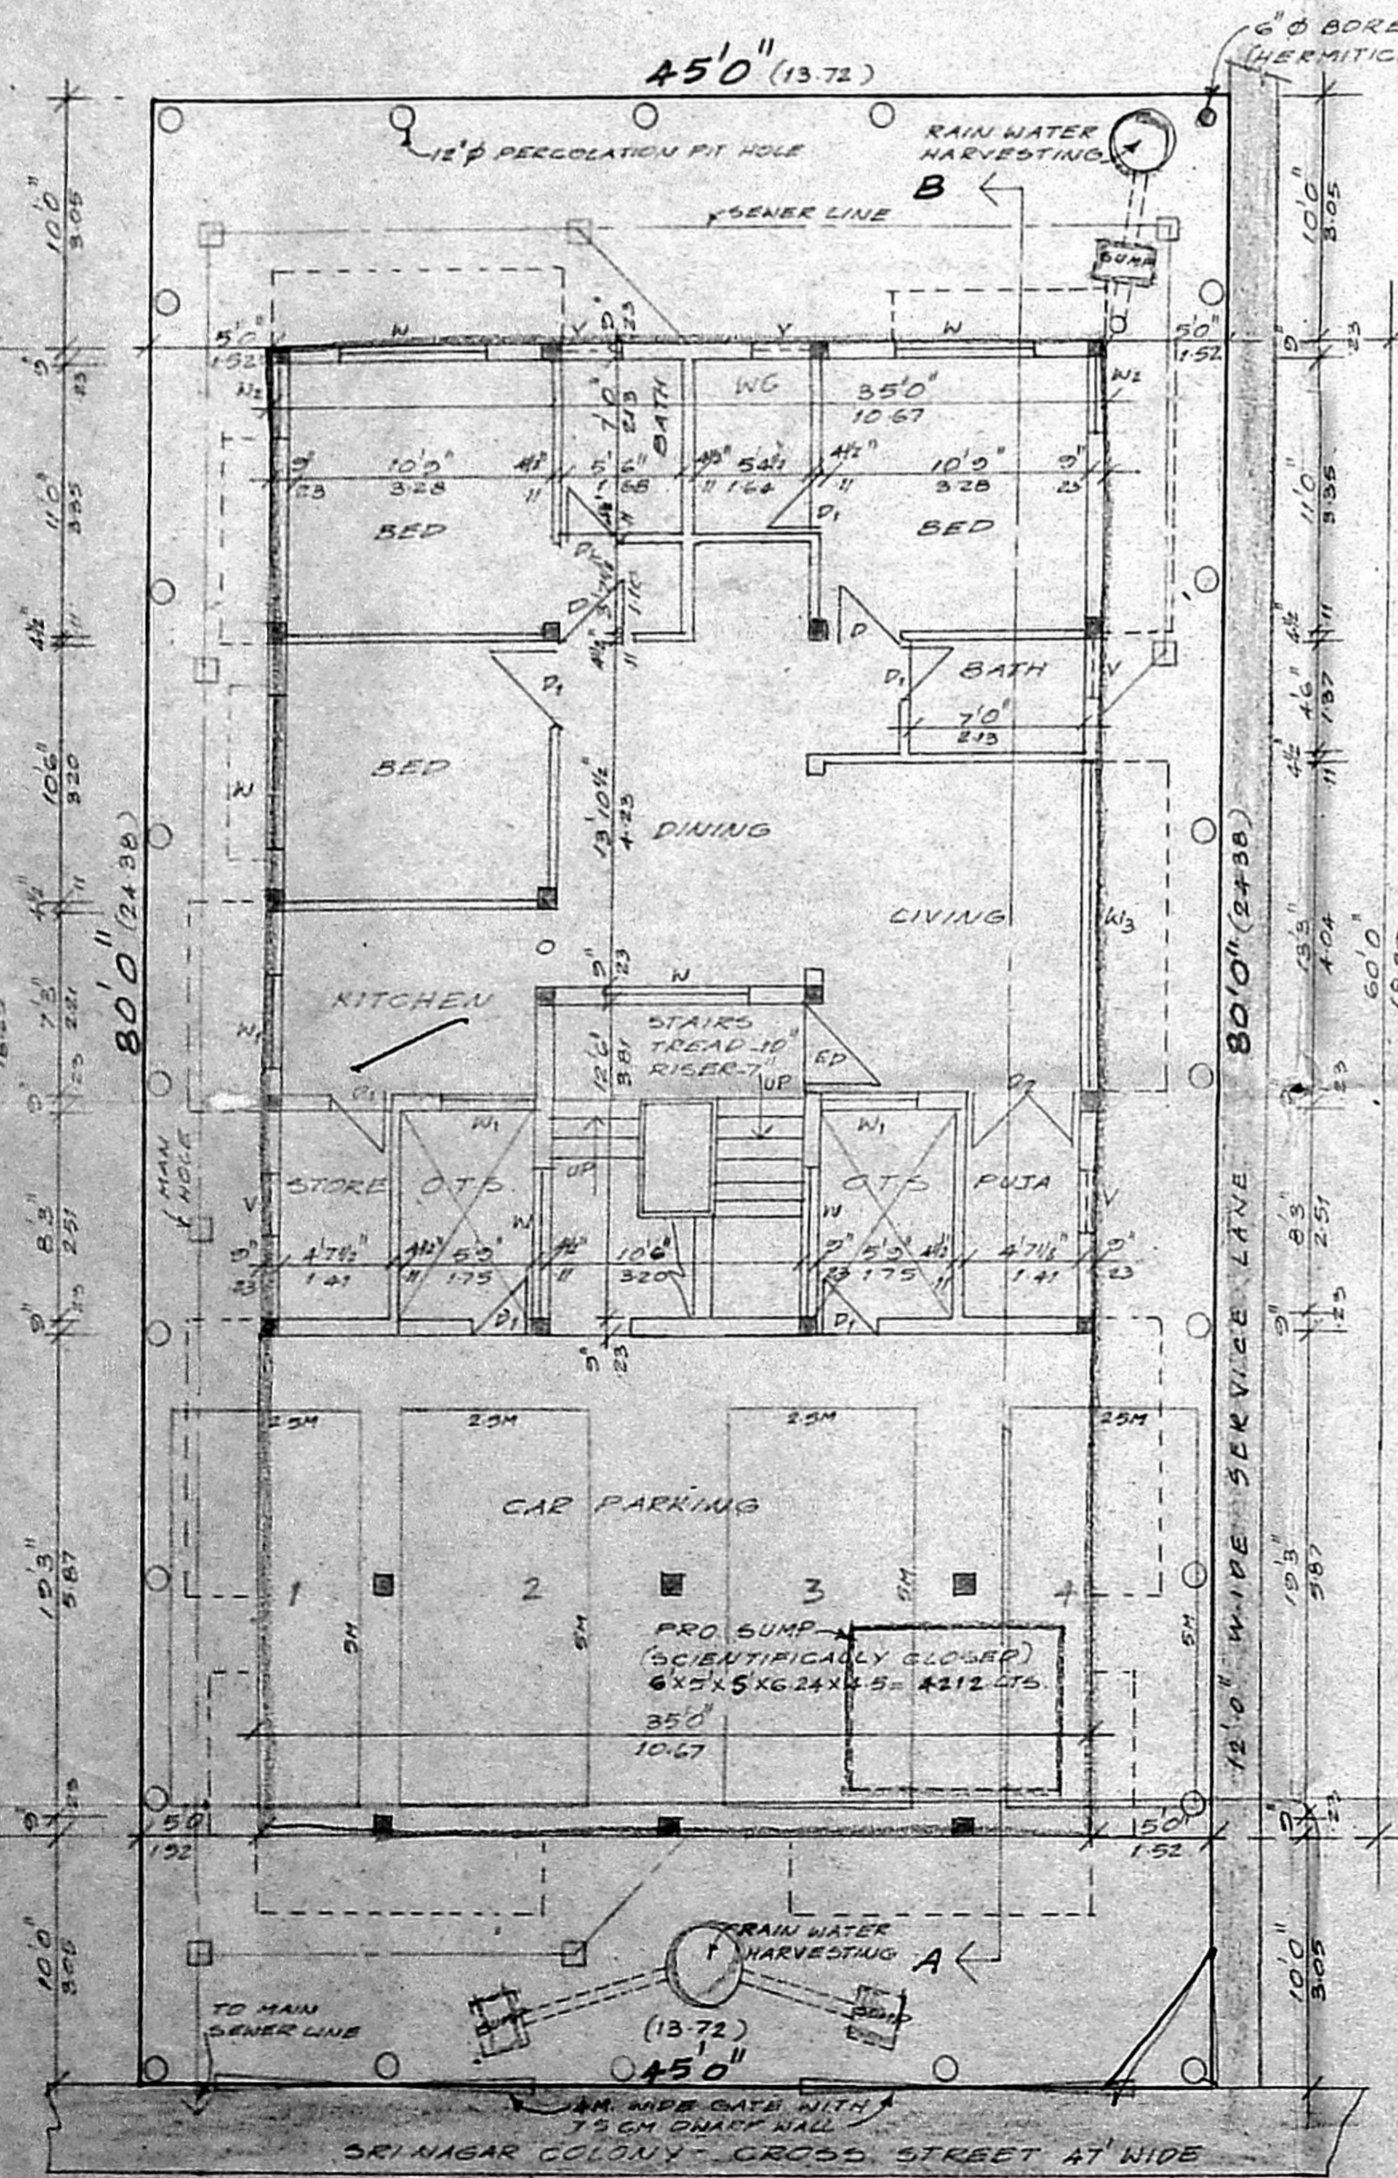


SITE CUM STILT CUM GROUND FLOOR PLAN

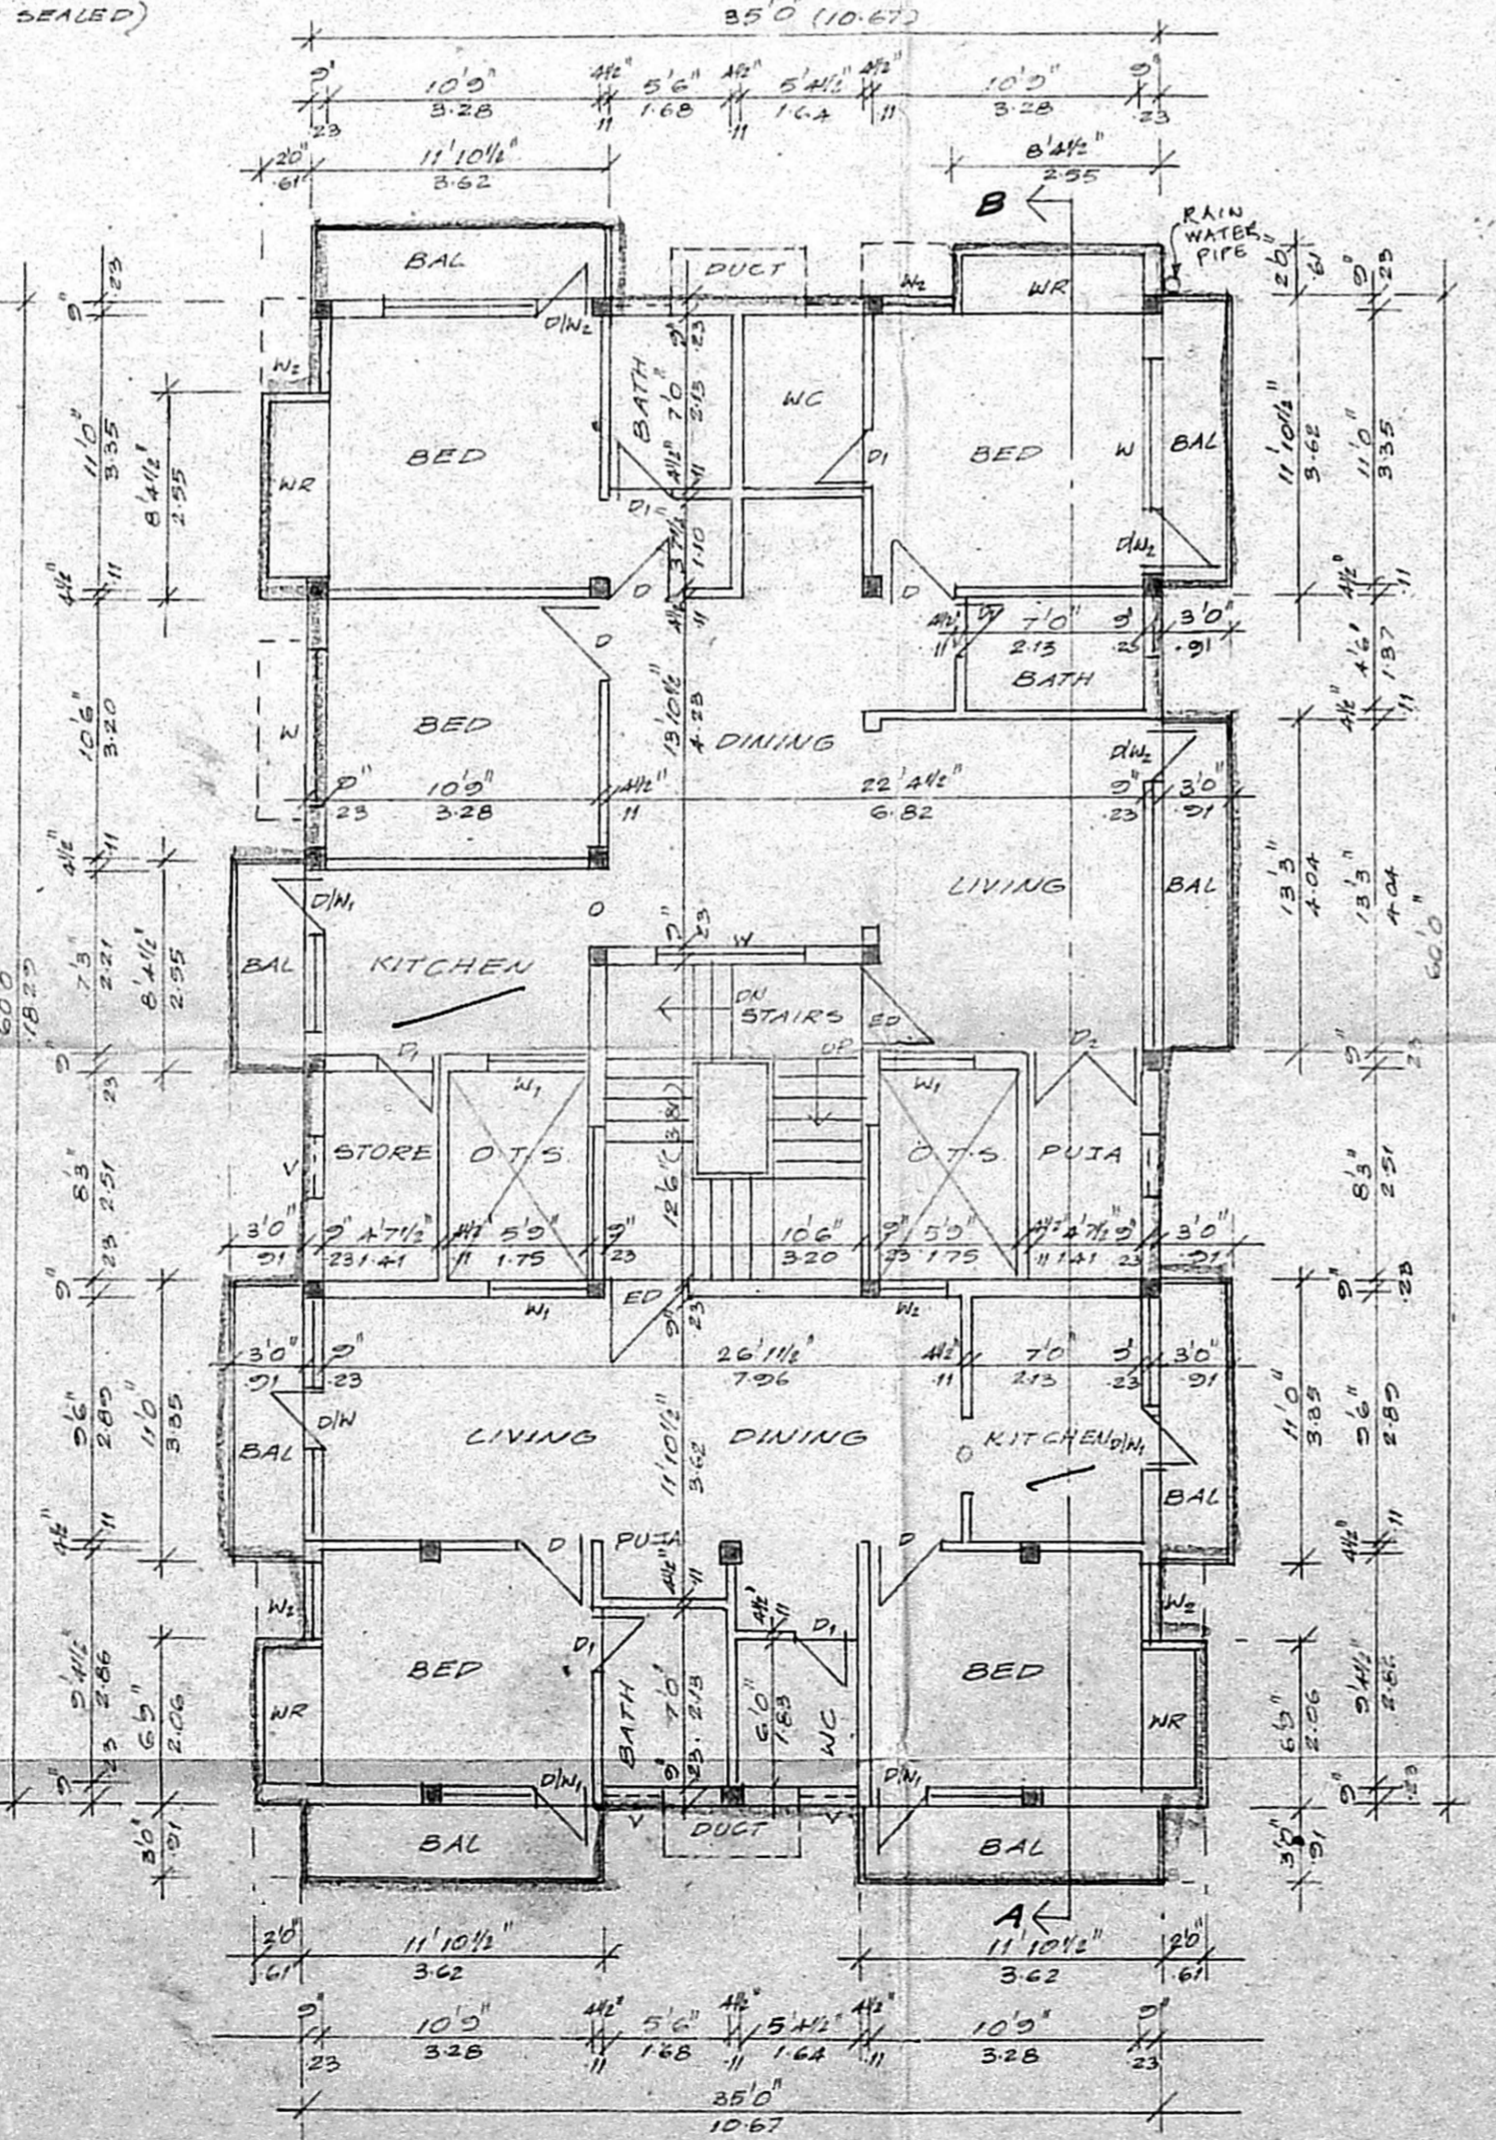

FIRST FLOOR PLAN

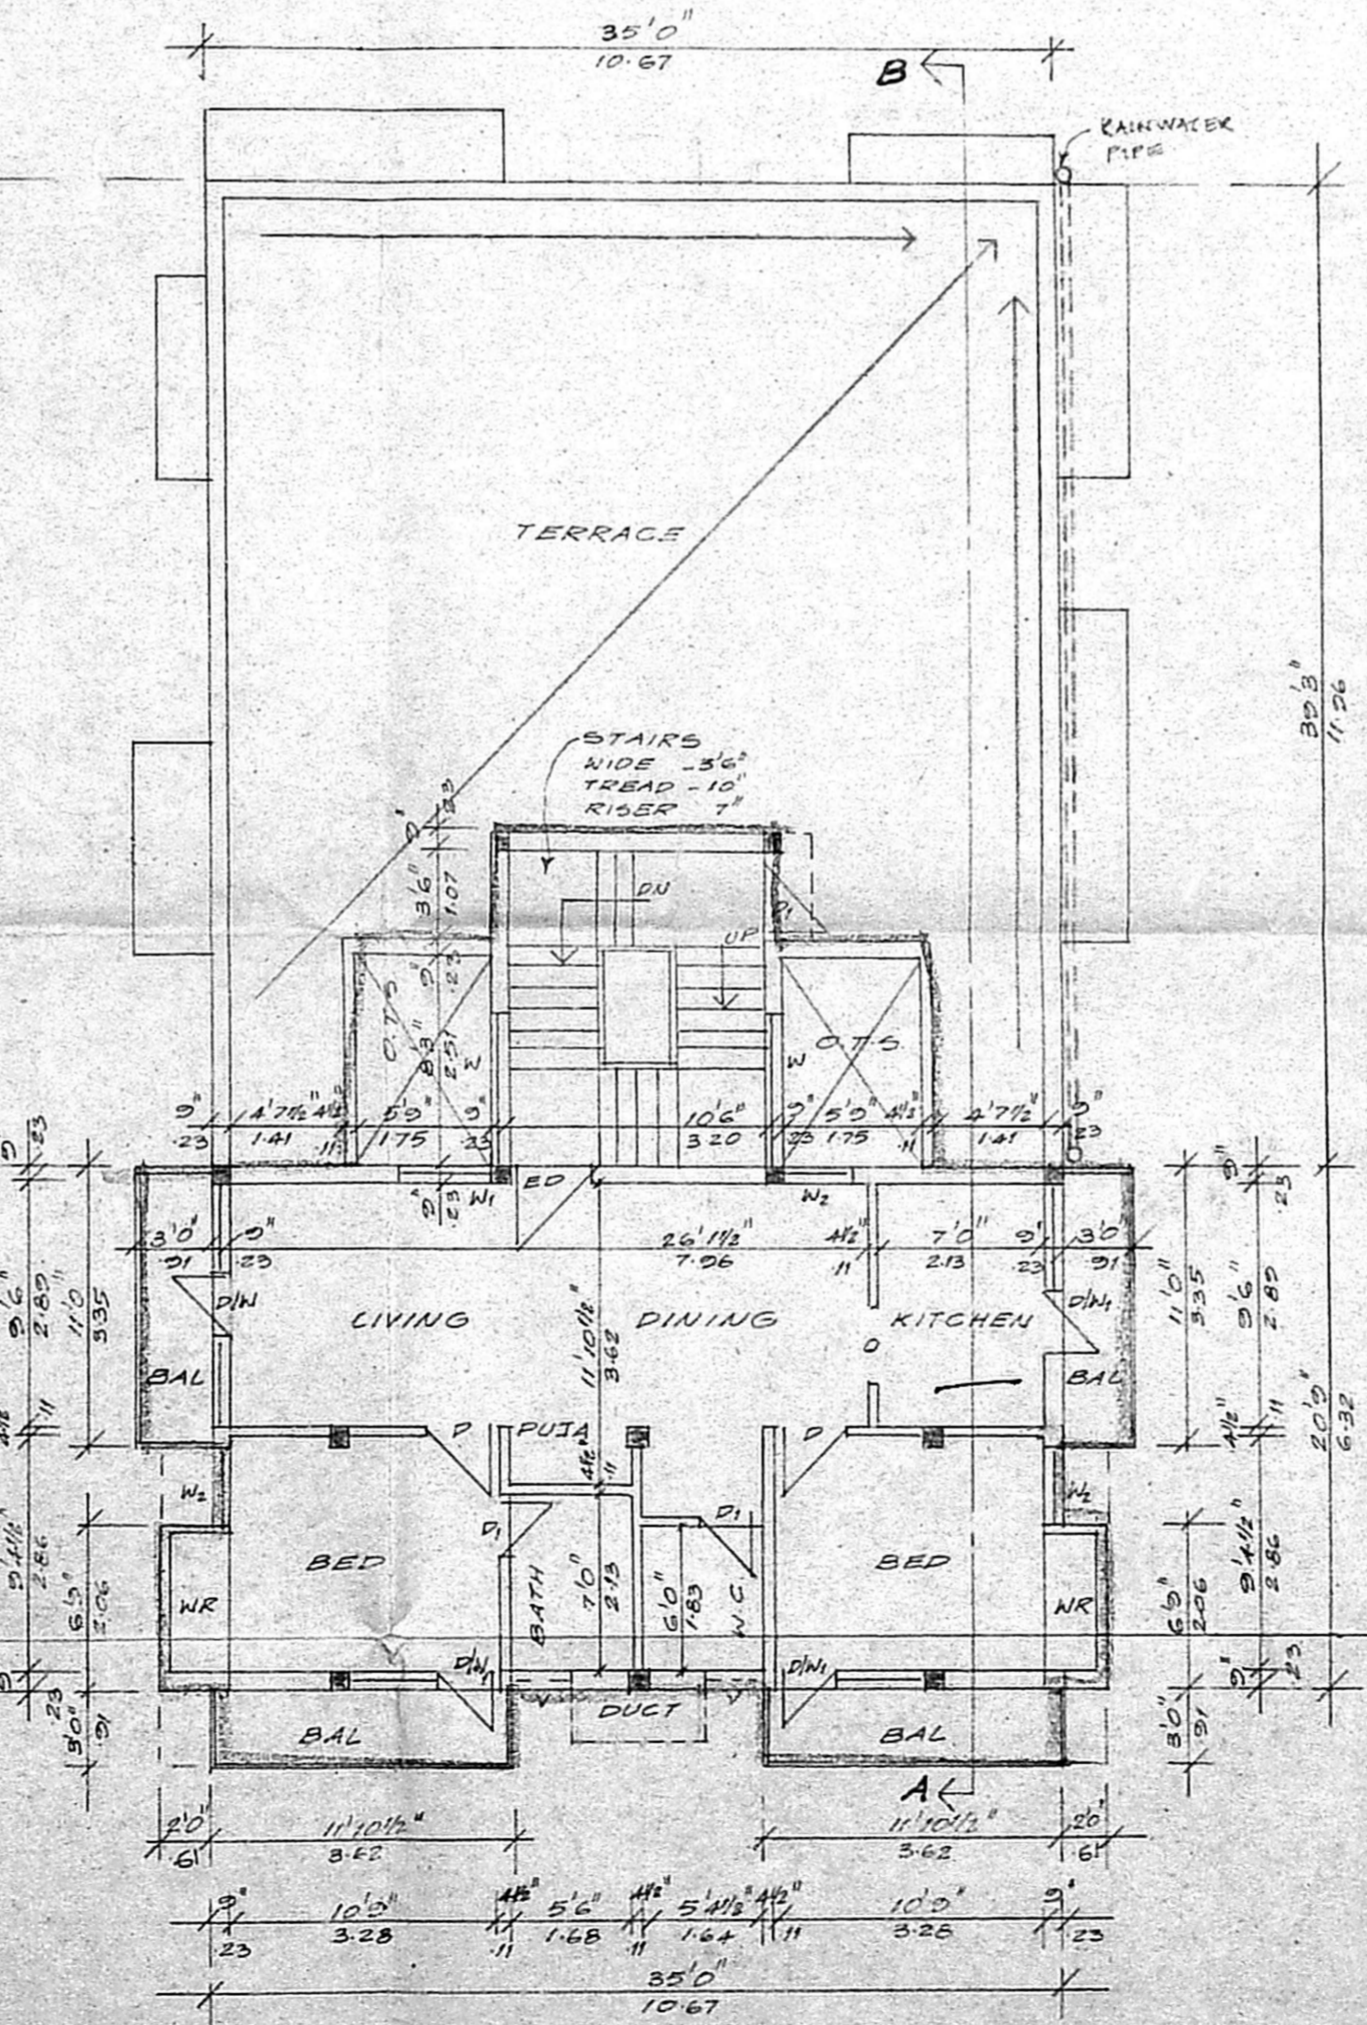

SECOND FLOOR PLAN ABOVE STILT FLOOR

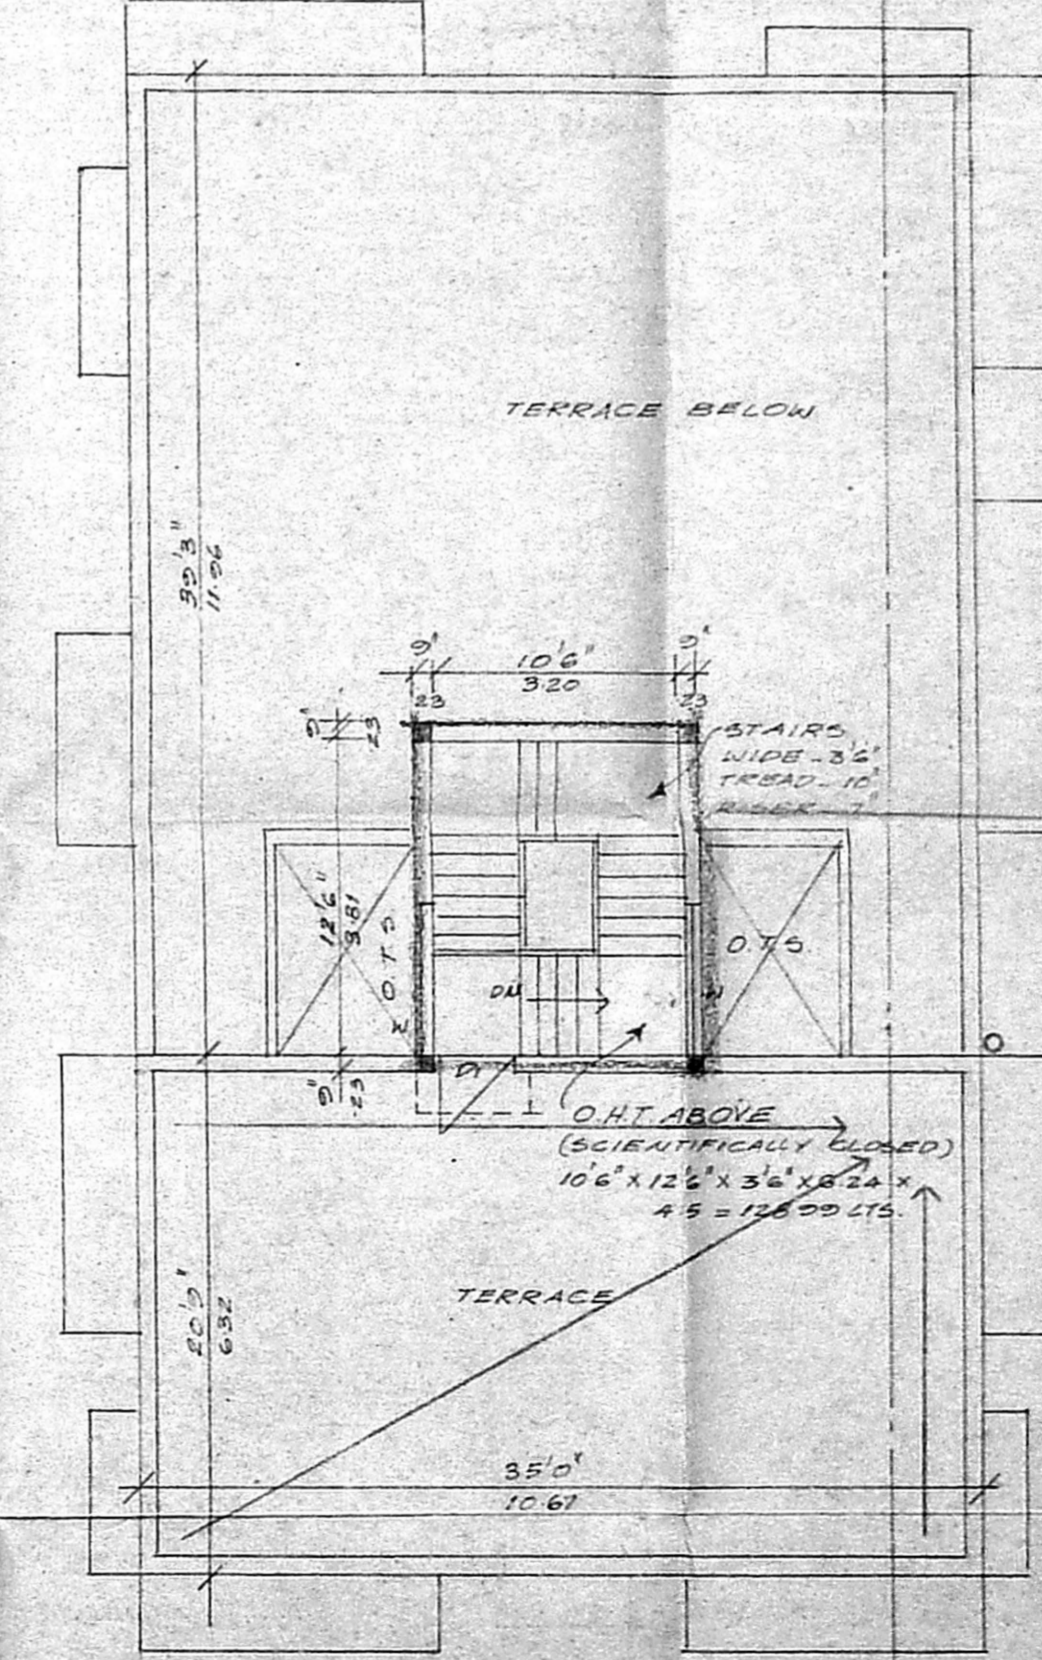

TERRACE FLOOR PLAN

PLAN SHOWING THE
 PROPOSED RESIDENTIAL
 BUILDING AT PLOT NO: 113A,
 DOOR NO:2,
 SRINAGAR COLONY
 CROSS STREET,
 SRINAGAR COLONY,
 SAIDAPET, CHENNAI-15
 IN T.S.NO: (02/21 PATTI)
 (02/1 DOCUMENT)
 VENKATAPURAM VILLAGE
 MANGADAM CHANNELALUK.
 IN BLOCK NO. 4

Scrutiny Plan
 P. A. I. [Signature]
 AP. [Signature]
 Revised Plan
 [Signature]
 D.P. [Signature]

SCHEDULE OF JOINERIES


ED ENTRANCE DOOR	3'6" x 7'0"
P DOOR	3'0" x 7'0"
D1 DOOR	2'6" x 7'0"
D1W DOOR CUM WINDOW	9'6" x 7'0"
D1W DOOR CUM WINDOW	6'6" x 7'0"
D1W DOOR CUM WINDOW	6'6" x 7'0"
W WINDOW	6'0" x 4'0"
W1 WINDOW	4'0" x 4'0"
W2 WINDOW	3'0" x 4'0"
W3 WINDOW	13'3" x 4'0"
V VENTILATOR	2'6" x 2'6"
O OPENING	3'0" x 7'0"

AREA STATEMENT

	53 FT	28 FT
PLOT AREA	3600.00	334.44
MAX F.S.I.	5400.00	501.66
GROUND FLOOR	1305.12	121.24
FIRST FLOOR	2333.00	217.29
SECOND FLOOR	1043.50	97.50
ABOVE STILT		
TOTAL	4681.62	436.03
STILT FLOOR CAR PARKING	700.00	65.03
F.S.I PROVIDED	130	
PLOT COVERAGE	64.37%	

SCALE: 1" = 8'0" (OR) 1:100

COLOUR INDEX

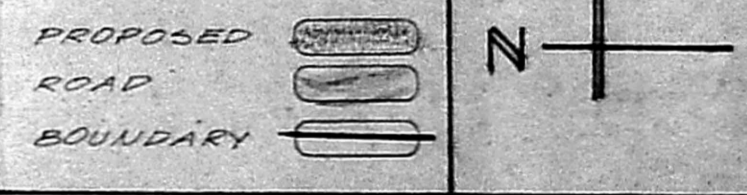

OWNER (S)

S. ATHIYAMAN, BE.
 CHARTERED ENGINEER
 Class-1, Licensed Surveyor - No. 192
 Corporation of Chennai
 5, Nathamuni Street, T. Nagar,
 Chennai - 17. Mobile : 98410-71245
 LICENSED SURVEYOR