


OFFICE COPY

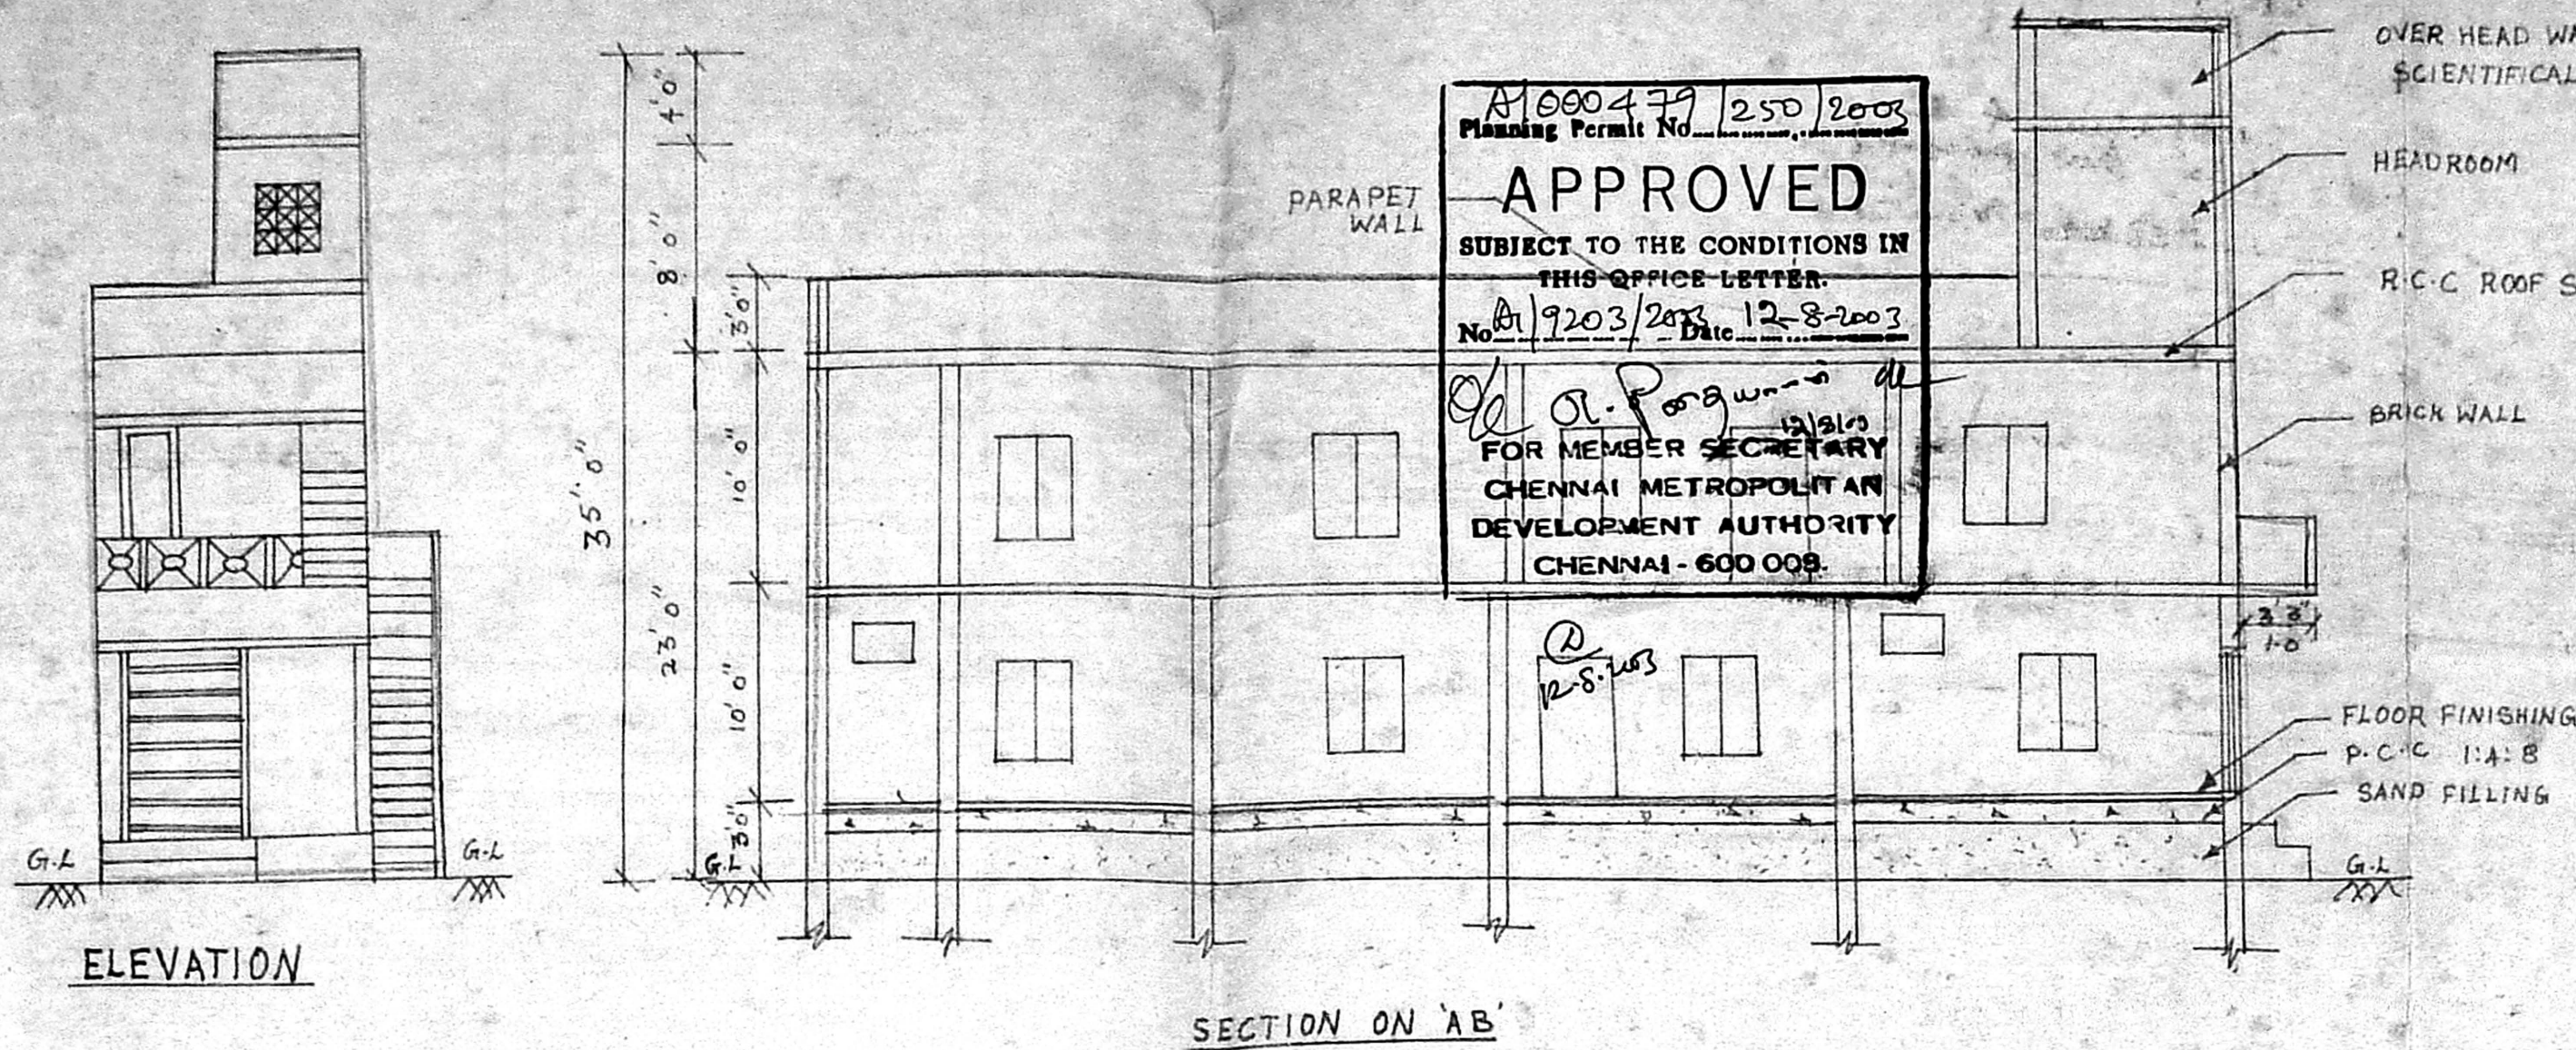


A/1000479/250/2003
 Planning Permit No. 250/2003
APPROVED
 SUBJECT TO THE CONDITIONS IN
 THIS OFFICE LETTER.
 No. A/1203/2003 Date 12-8-2003
 FOR MEMBER SECRETARY
 CHENNAI METROPOLITAN
 DEVELOPMENT AUTHORITY
 CHENNAI - 600 009.

PLAN SHOWING THE
CMDA "A" CHANNEL
 PROPOSED BUILDING AT DOOR NO. 9
 LONGS GARDEN ROAD,
 CHENNAI - 600 009.
 Scrutiny Plan / Revised Plan
 R.S. NO. 1000/2 BLOCK NO. 43,
 A.P.

ZONE - 6, DIVISION - 82.



SCALE - 1" = 8' 0"

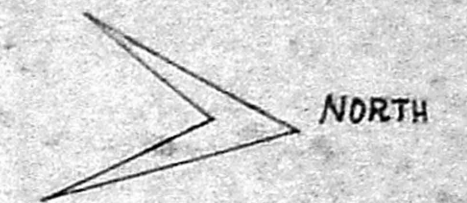

COLOUR INDEX

PROPOSED	
ROAD	
BOUNDARY	

AREA STATEMENT

1184.00 Sq.ft. As Per Patta
 PLOT EXTENT :- 1214.06 SQFT (or) 122.78 AS. FOR. Dec. 78
 GROUND FLOOR :- 676.50 SQFT (or) 62.84 m²
 FIRST FLOOR :- 717.00 SQFT (or) 66.61 m²
 TOTAL FLOOR AREA :- 1393.50 SQFT (or) 129.45 m²
 FSI :- 1.05

JOINERIES






D ₁ DOOR	3'0" x 7'0"
M.D MAIN DOOR	3'6" x 7'0"
D ₂ DOOR	2'9" x 7'0"
W WINDOW	3'6" x 4'0"
W ₁ WINDOW	3'0" x 4'0"
V VENTILATOR	2'0" x 2'6"
R.S ROLLING SHUTTER	6'0" x 7'0"

OWNER SIGN

S.M. Lakshmi
 M. Shabida Mathim

LICENSED SURVEYOR

M. PRABAKARAN, B.E.,
 CIVIL ENGINEER & LICENSED SURVEYOR
 CORPORATION OF CHENNAI - 740
 3/114, G.N.T. Road, 10pp, Sengalamma Nagar,
 Chennai - 67. Phone: 6530511

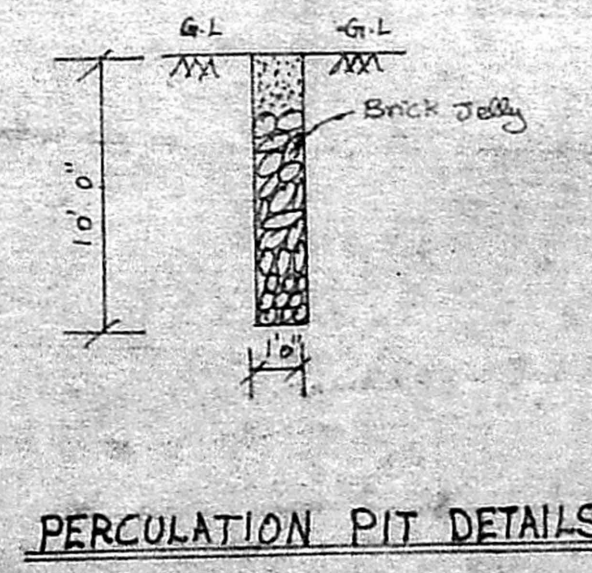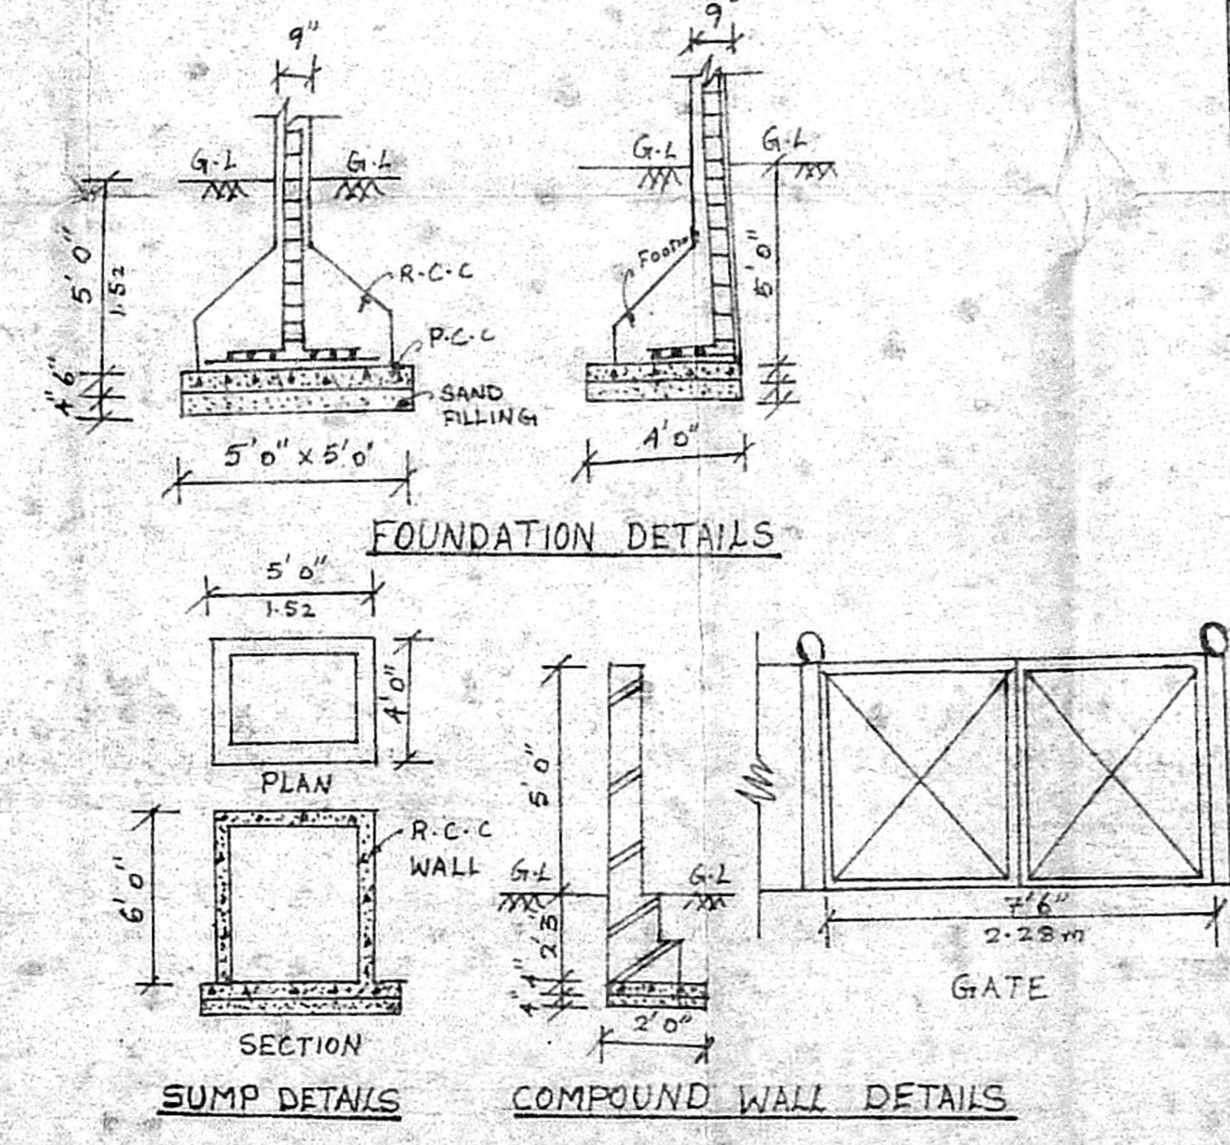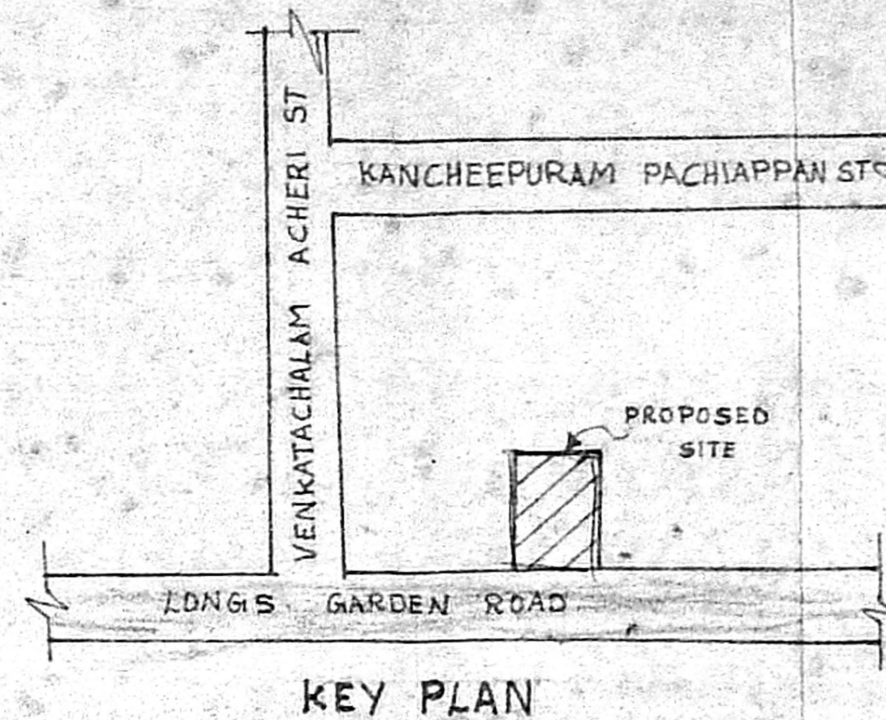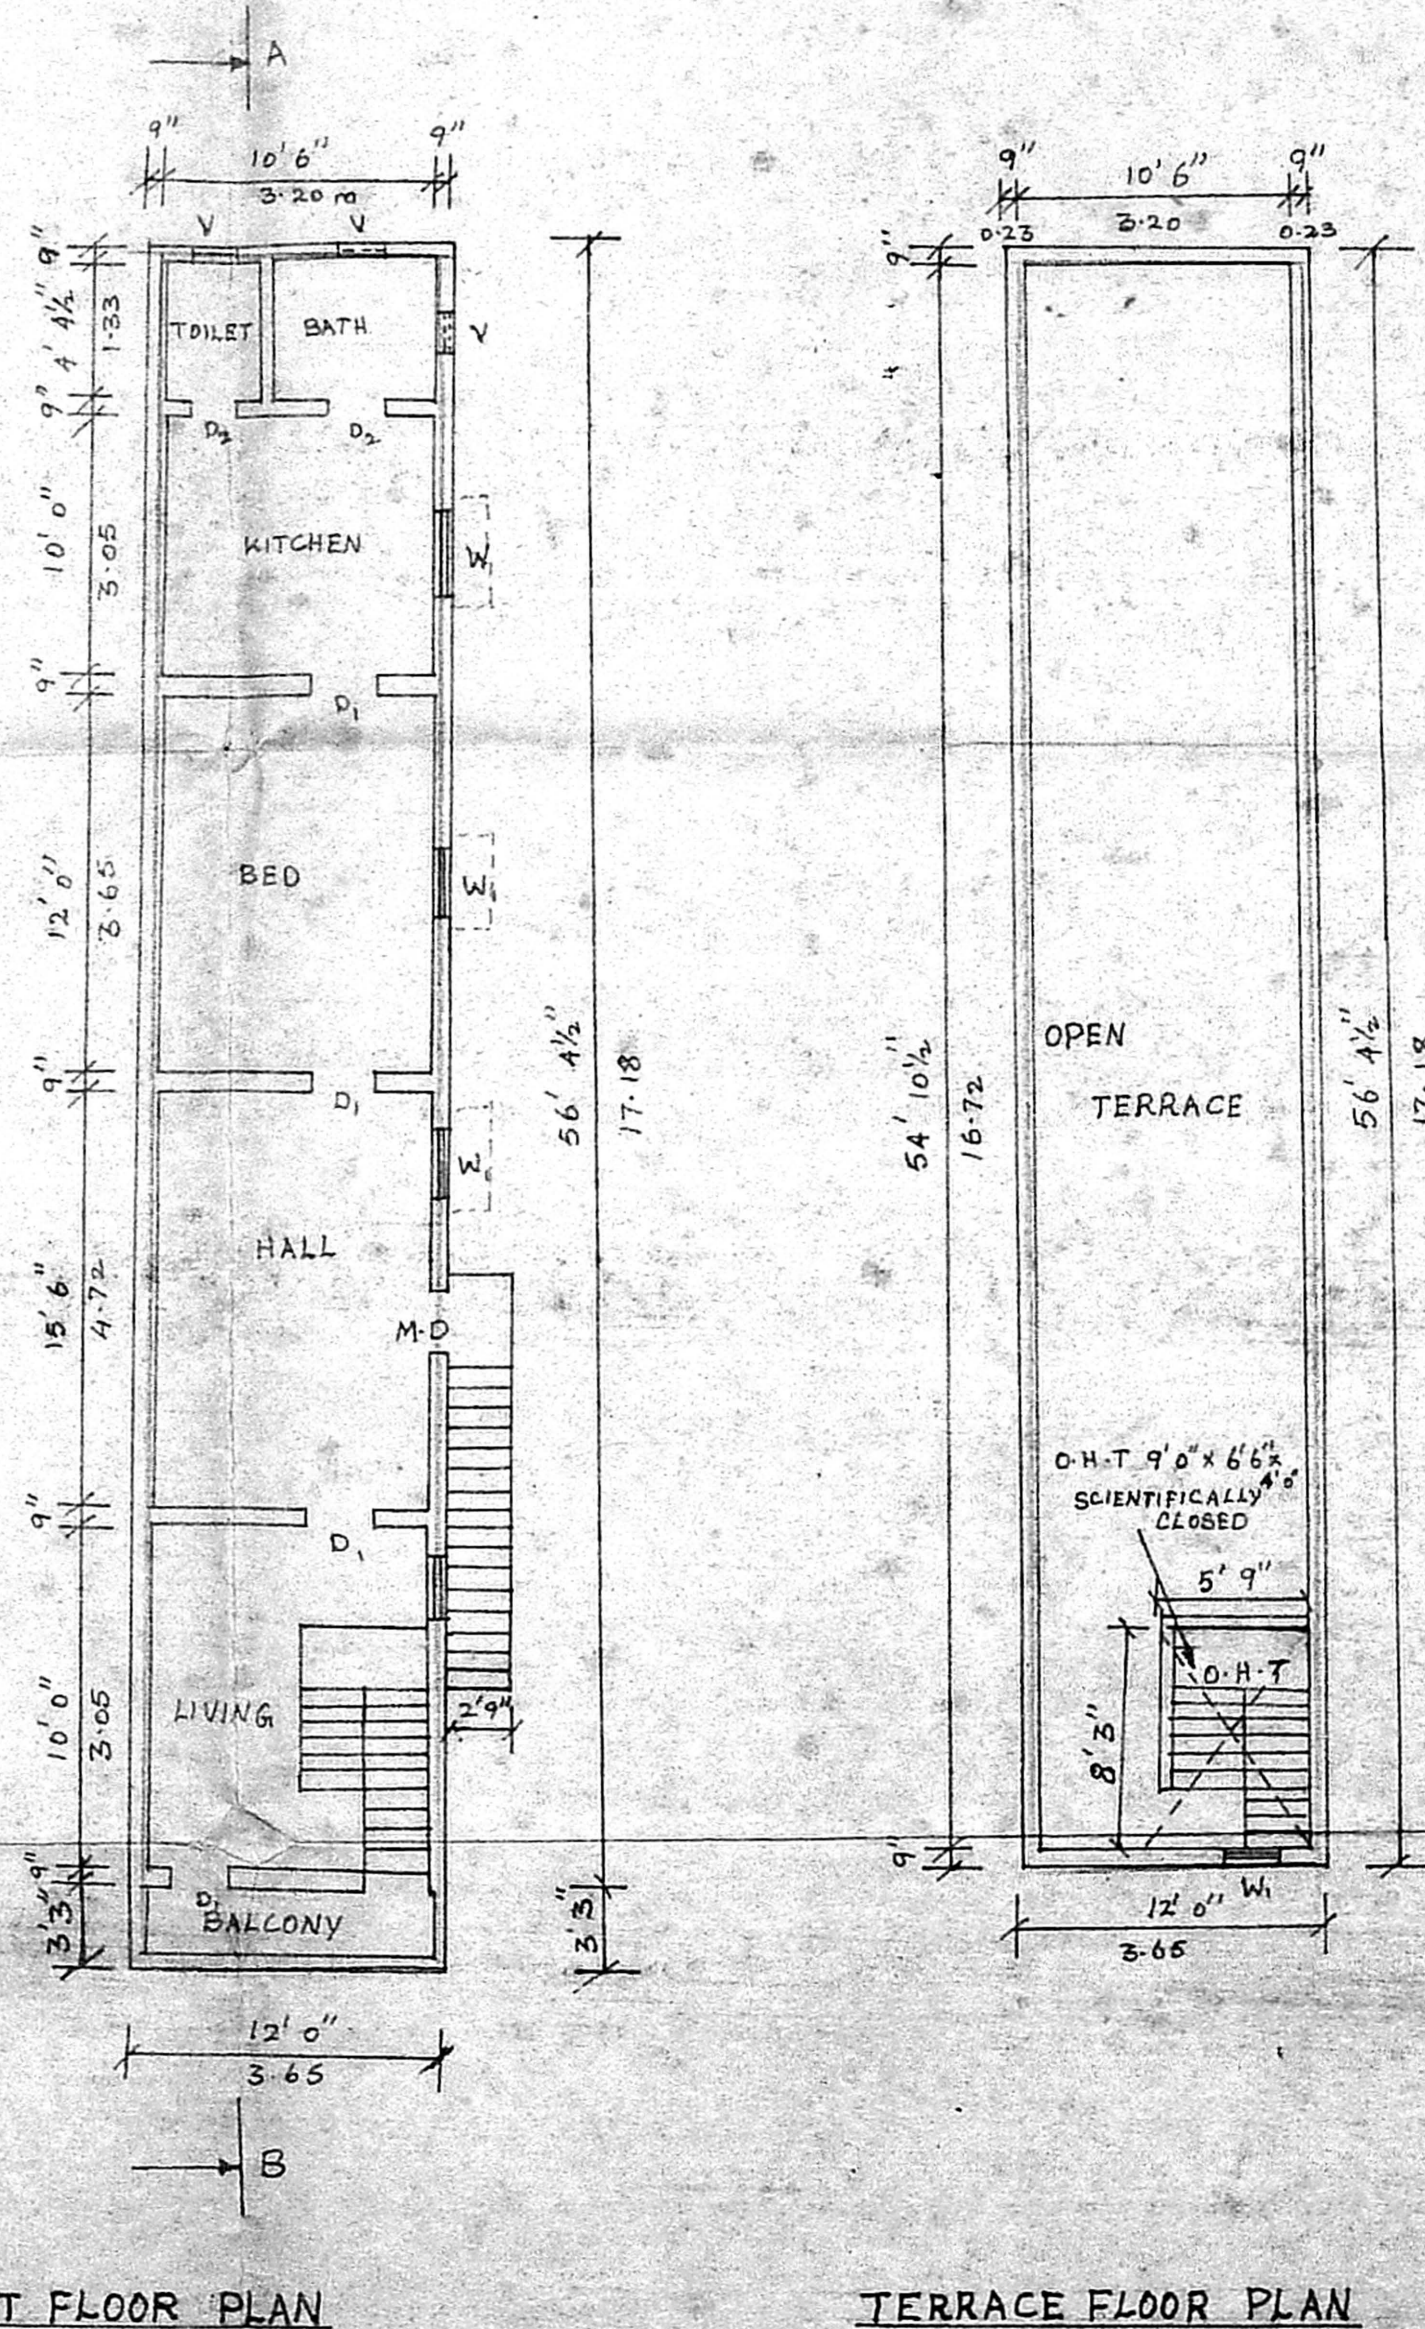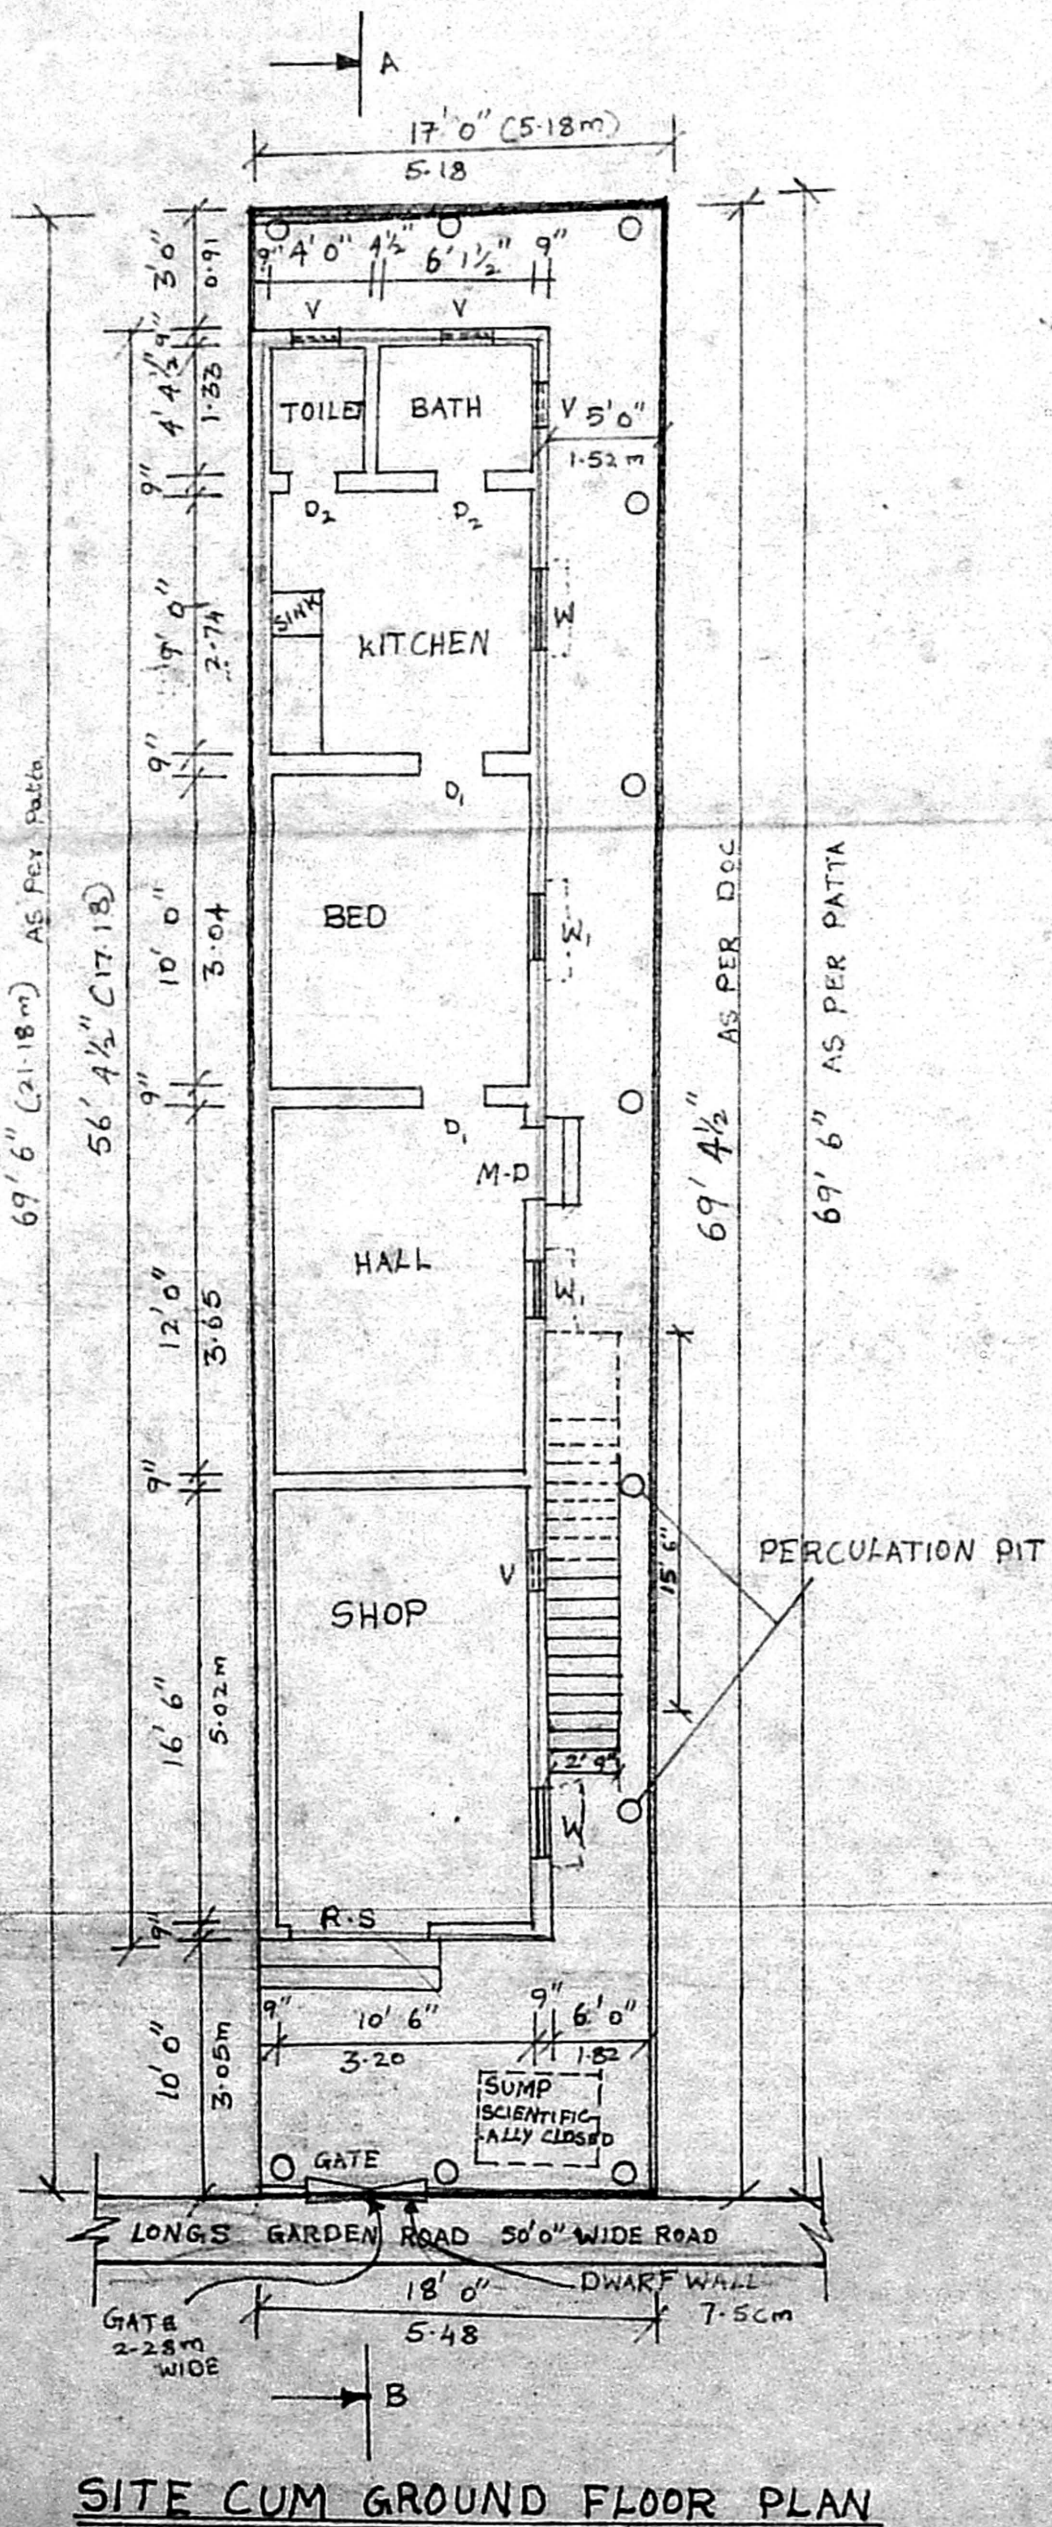

SITE CUM GROUND FLOOR PLAN

FIRST FLOOR PLAN

TERRACE FLOOR PLAN

PERCUATION PIT DETAILS