

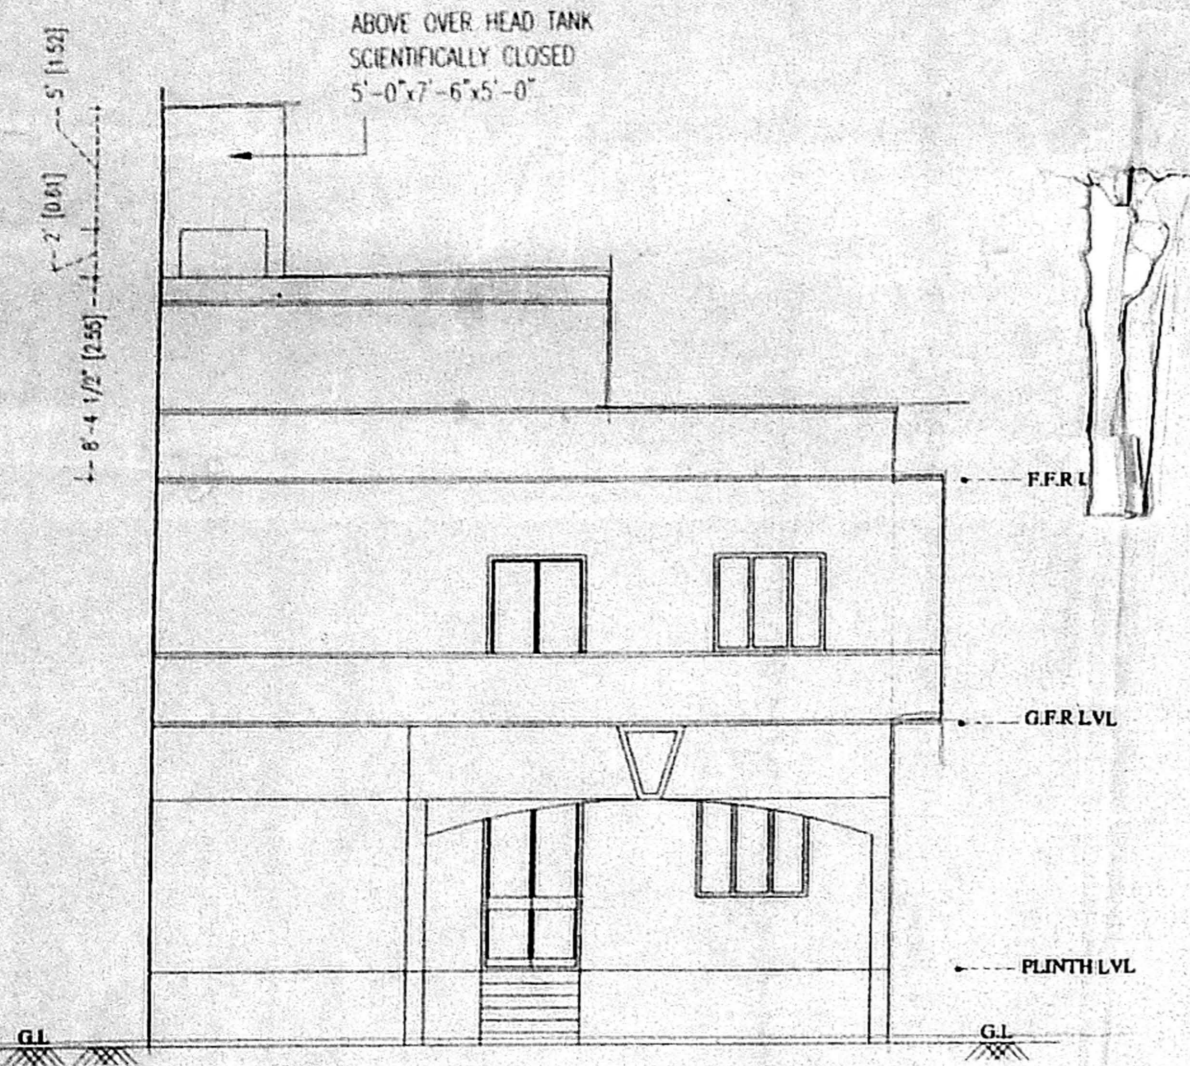



PLAN SHOWING THE PROPOSED BUILDING OLD S.NO : 390/1, NEW S.NO : 390/106
 OLD PATTA NO : 925, NEW PATTA NO : 2606
 VIDUTHALAI NAGAR ST. THOMAS MOUNT PANCHAYAT
 KOLATHUR VILLAGE TAMBARAM TALUK, KANCHIPURAM DISTRICT.

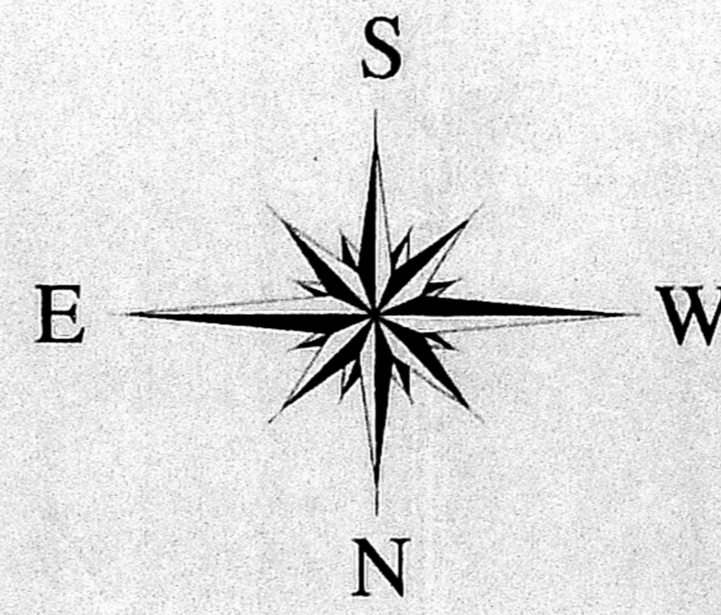


FRONT ELEVATION

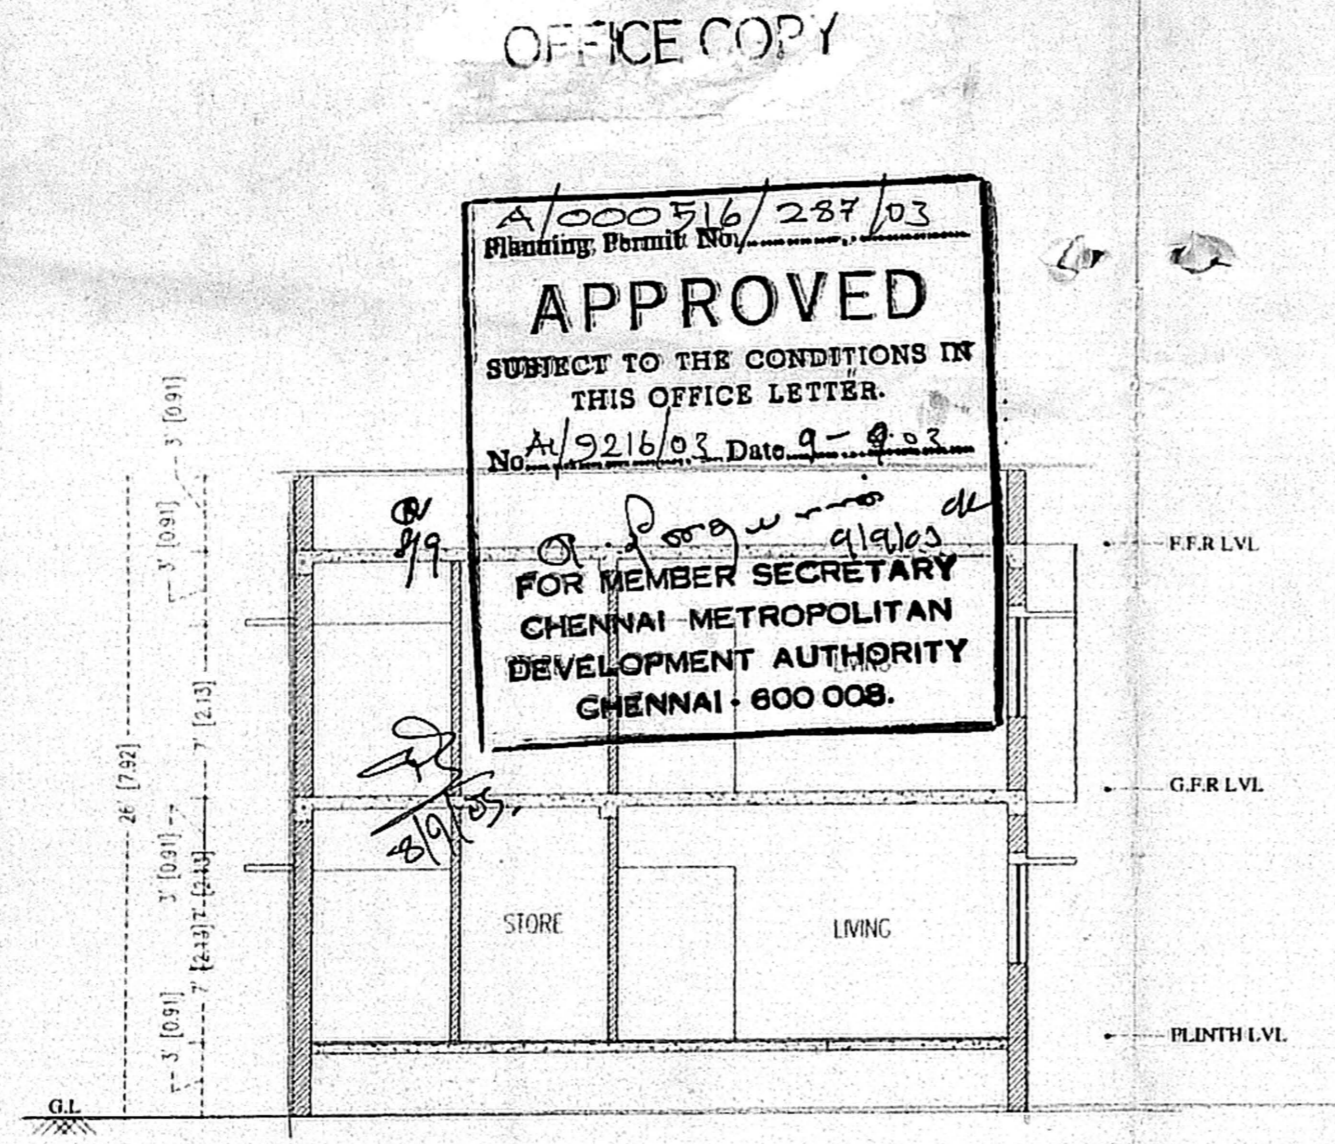


SECTION AT AA'

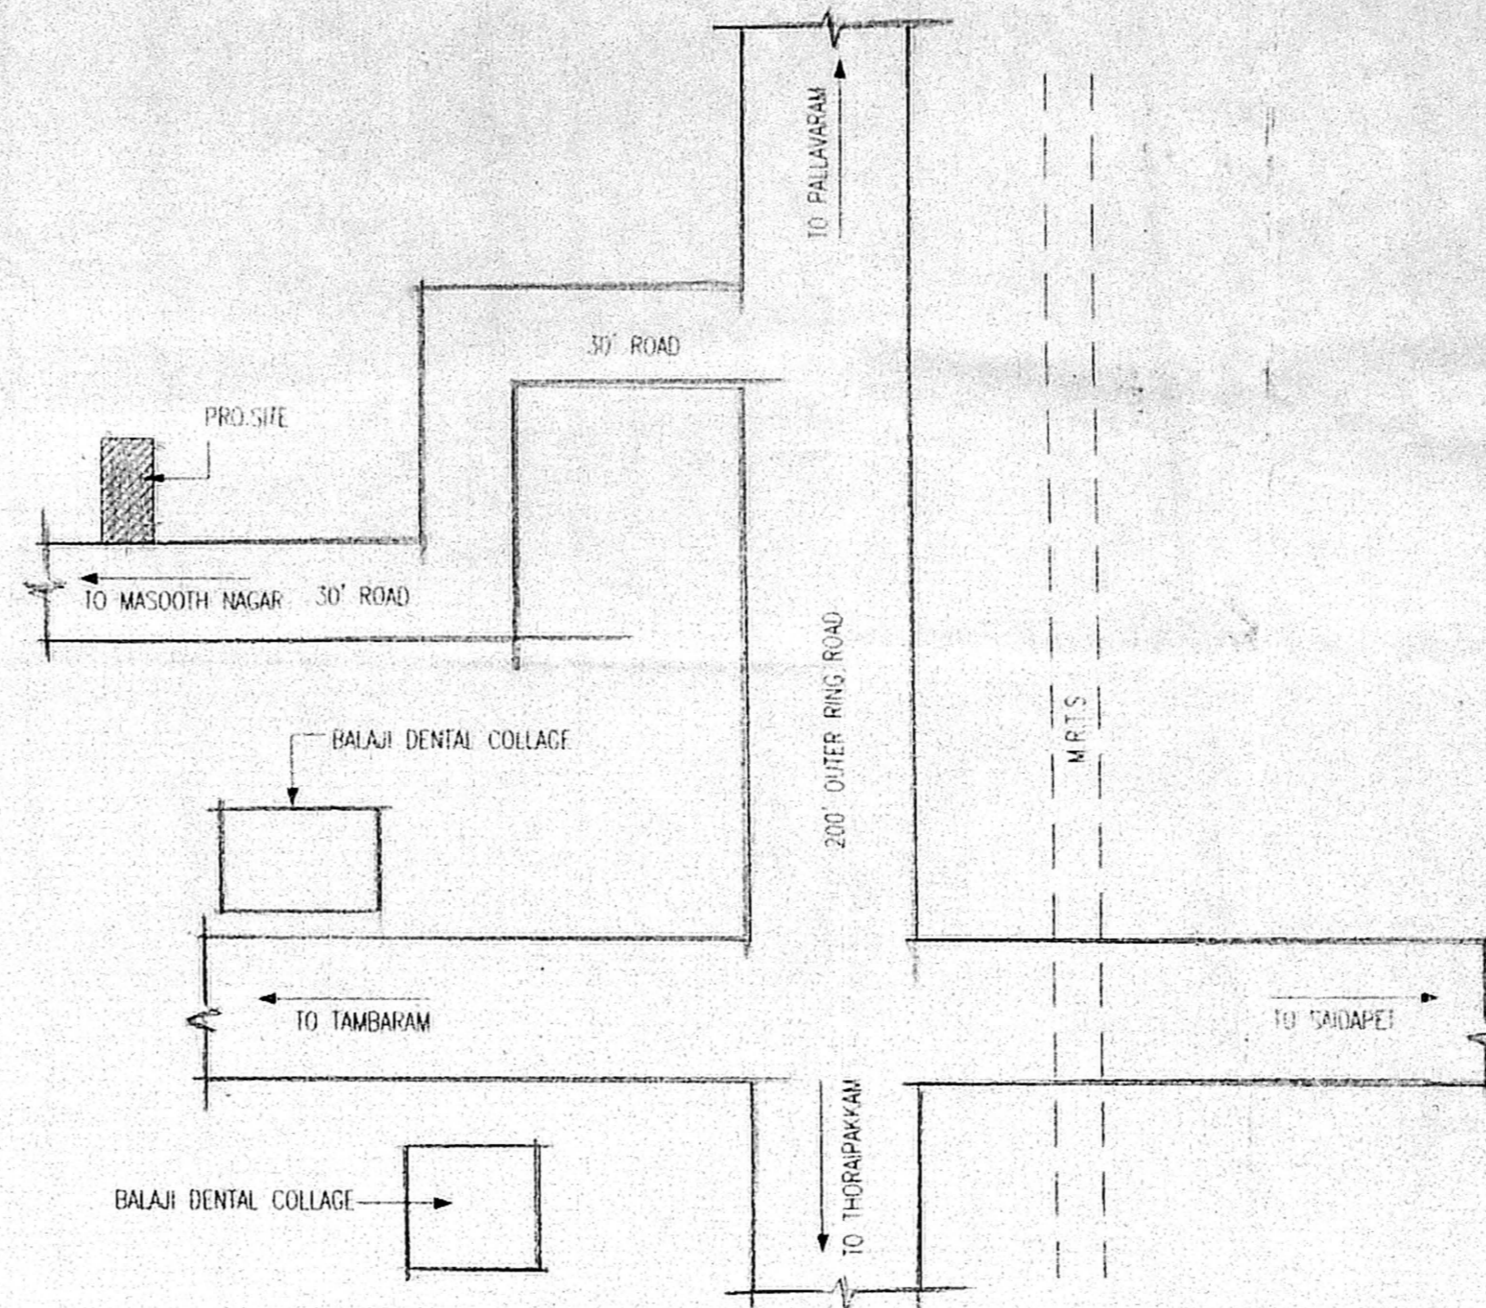


KEY PLAN (NOT TO SCALE)

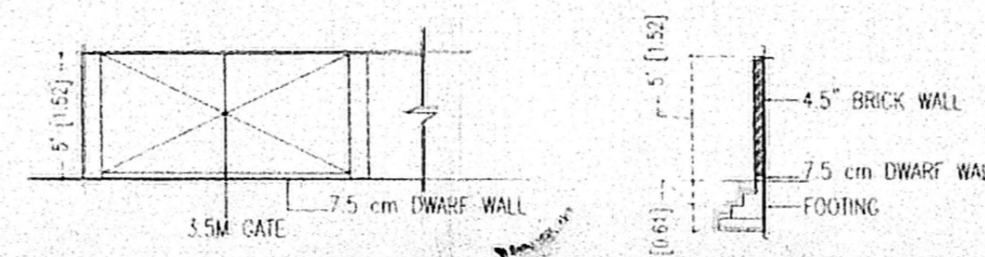


COMPOUND WALL DETAIL

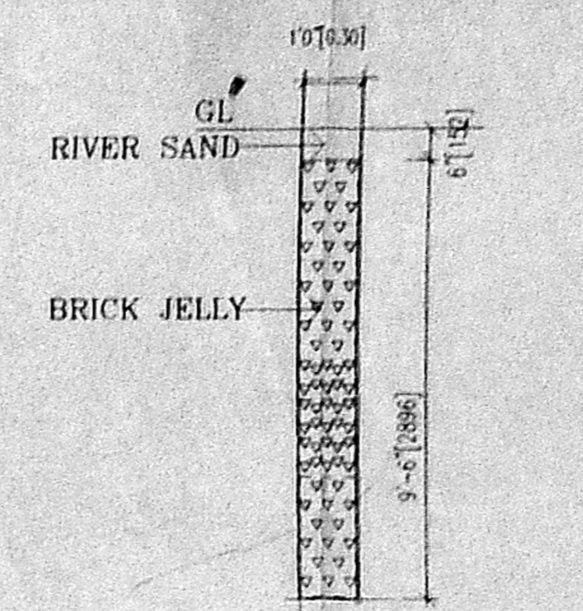

PERCOLATION PIT

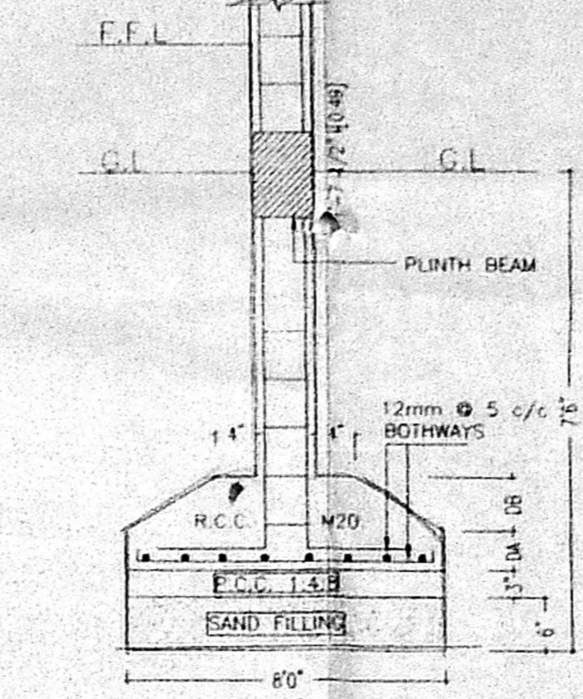


FOUNDATION DETAIL NOT TO SCALE

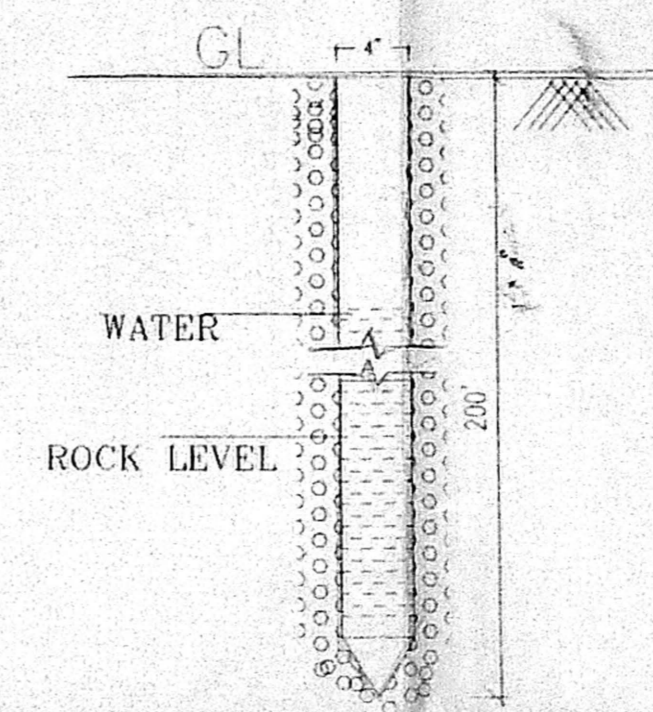


BORE WELL DETAIL


NOT TO SCALE

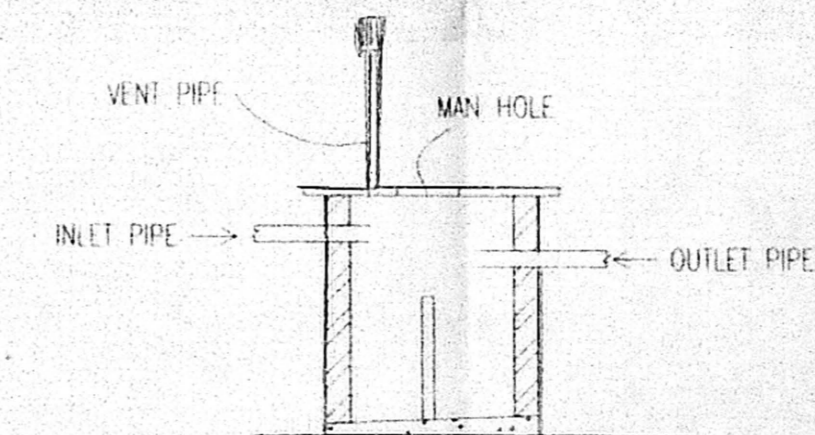


SEPTIC TANK DETAILS

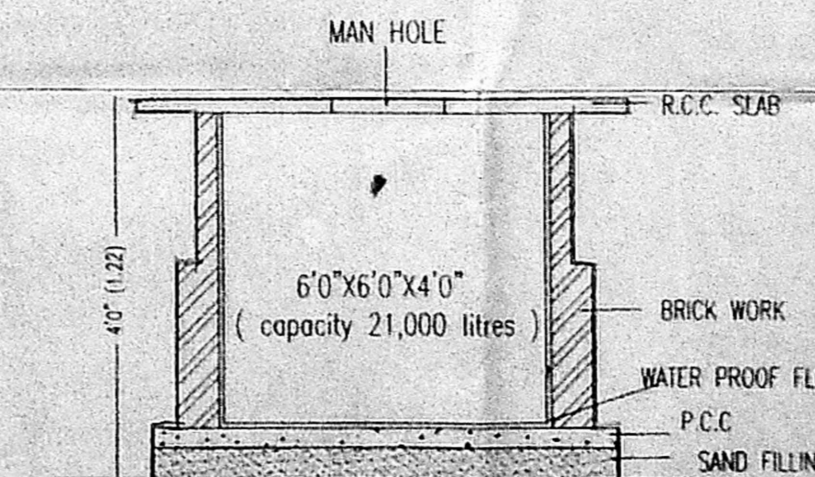


SUMP DETAIL

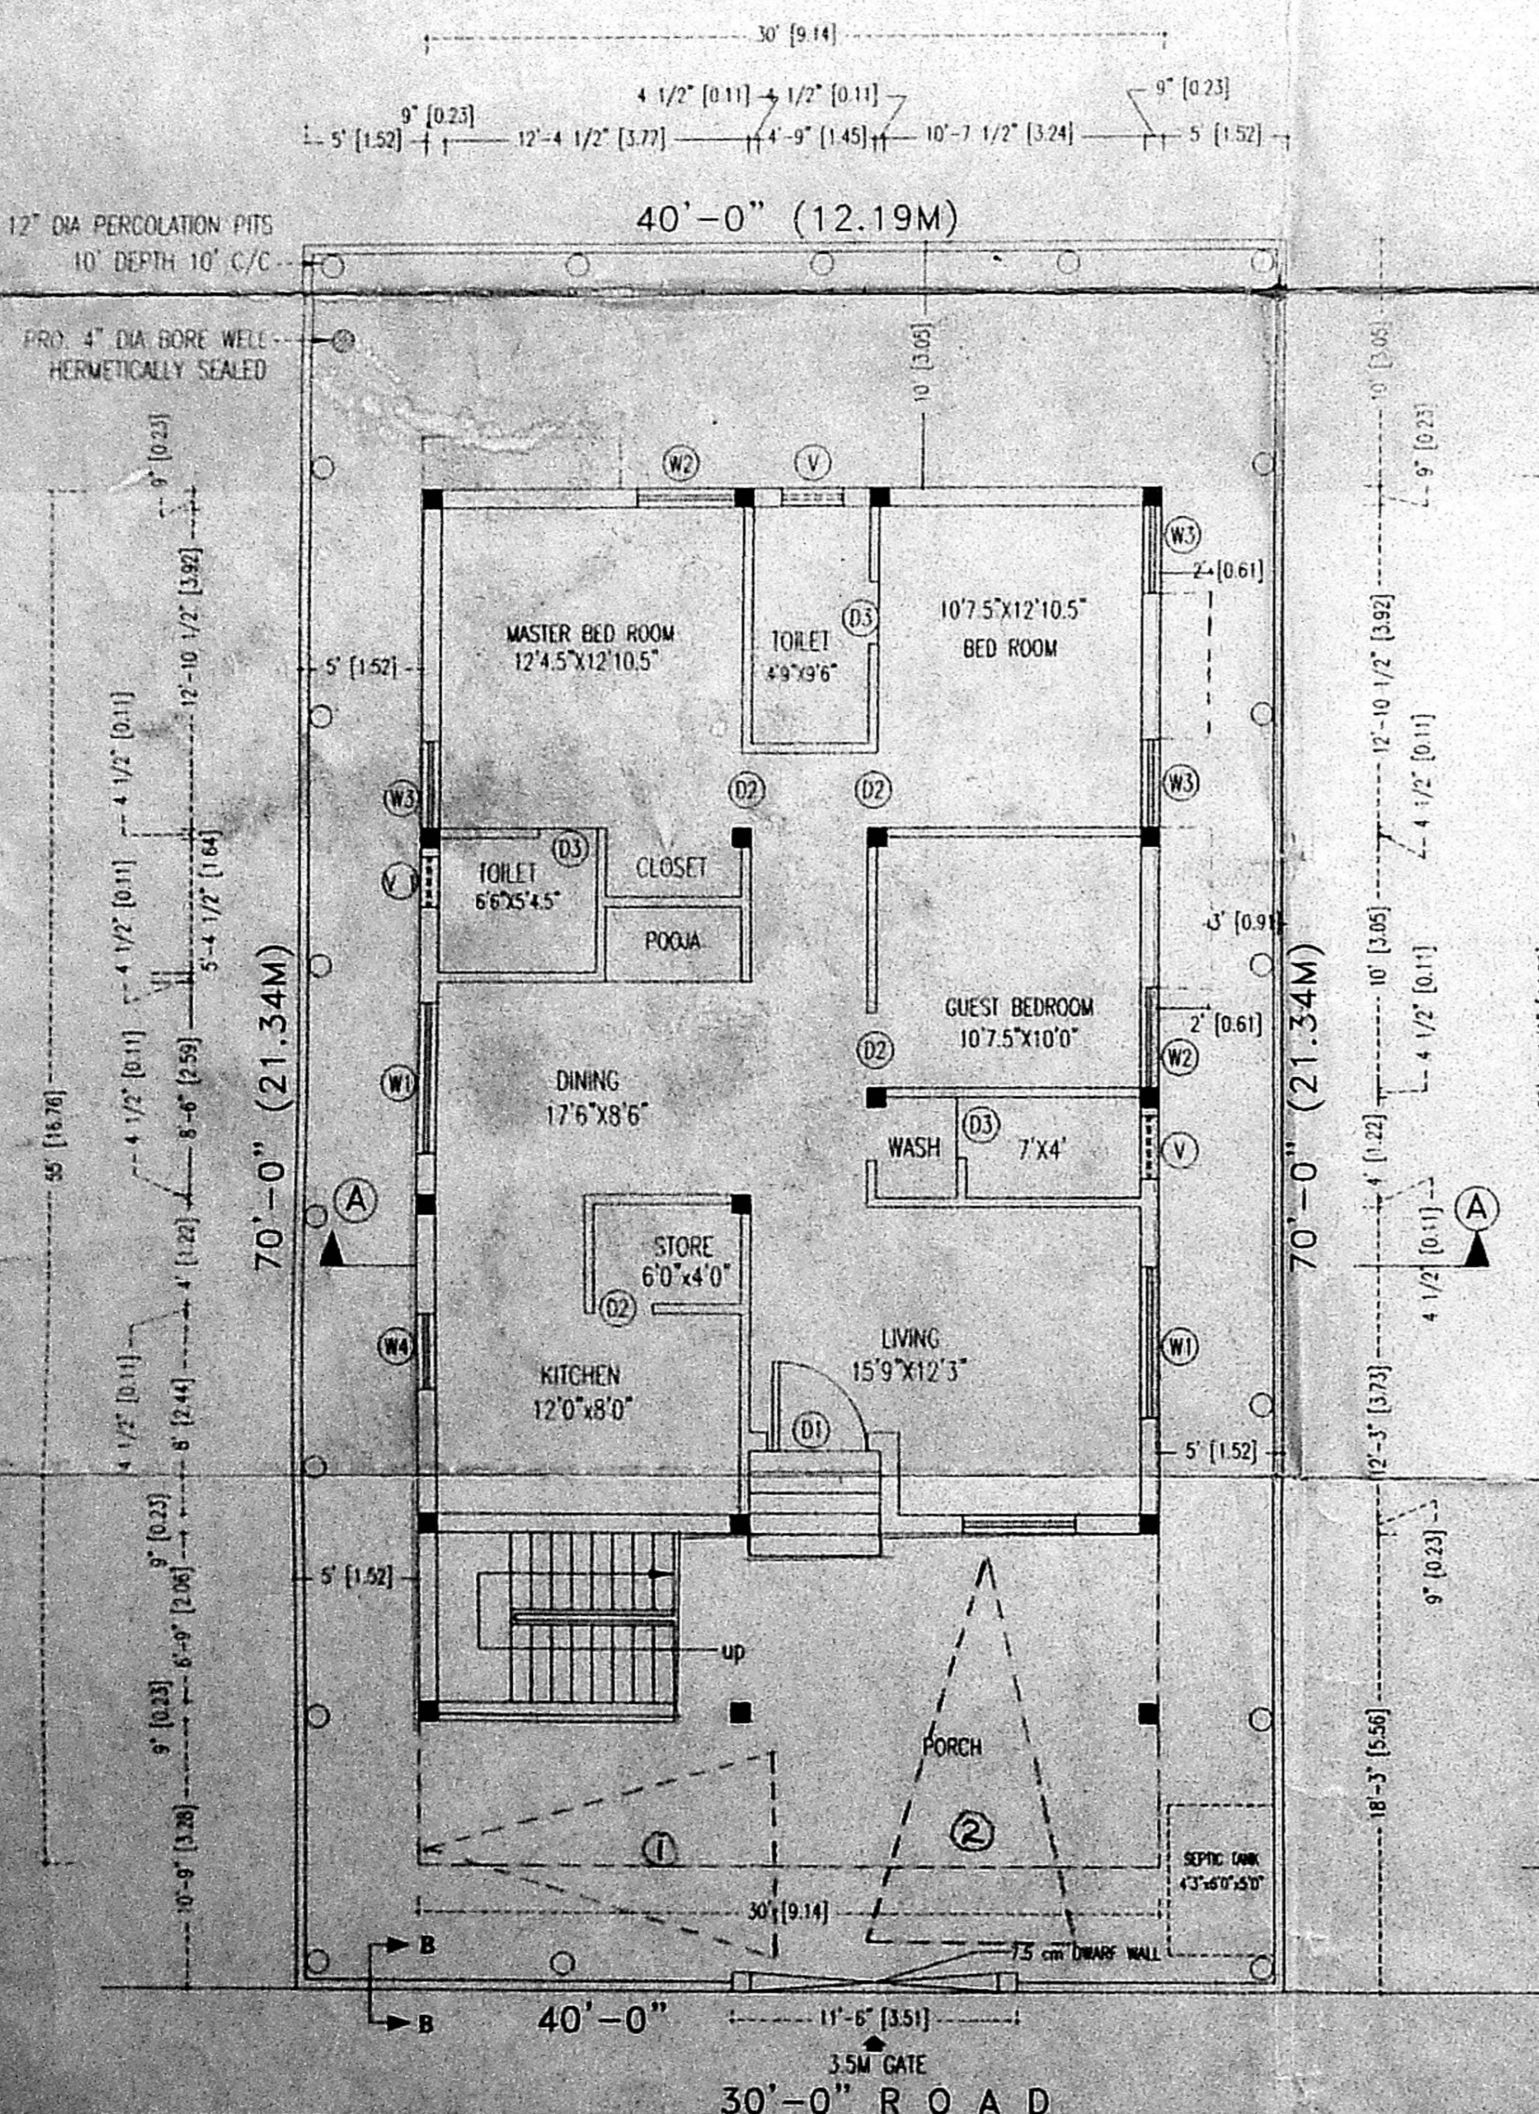

SITE CUM GROUND FLOOR PLAN

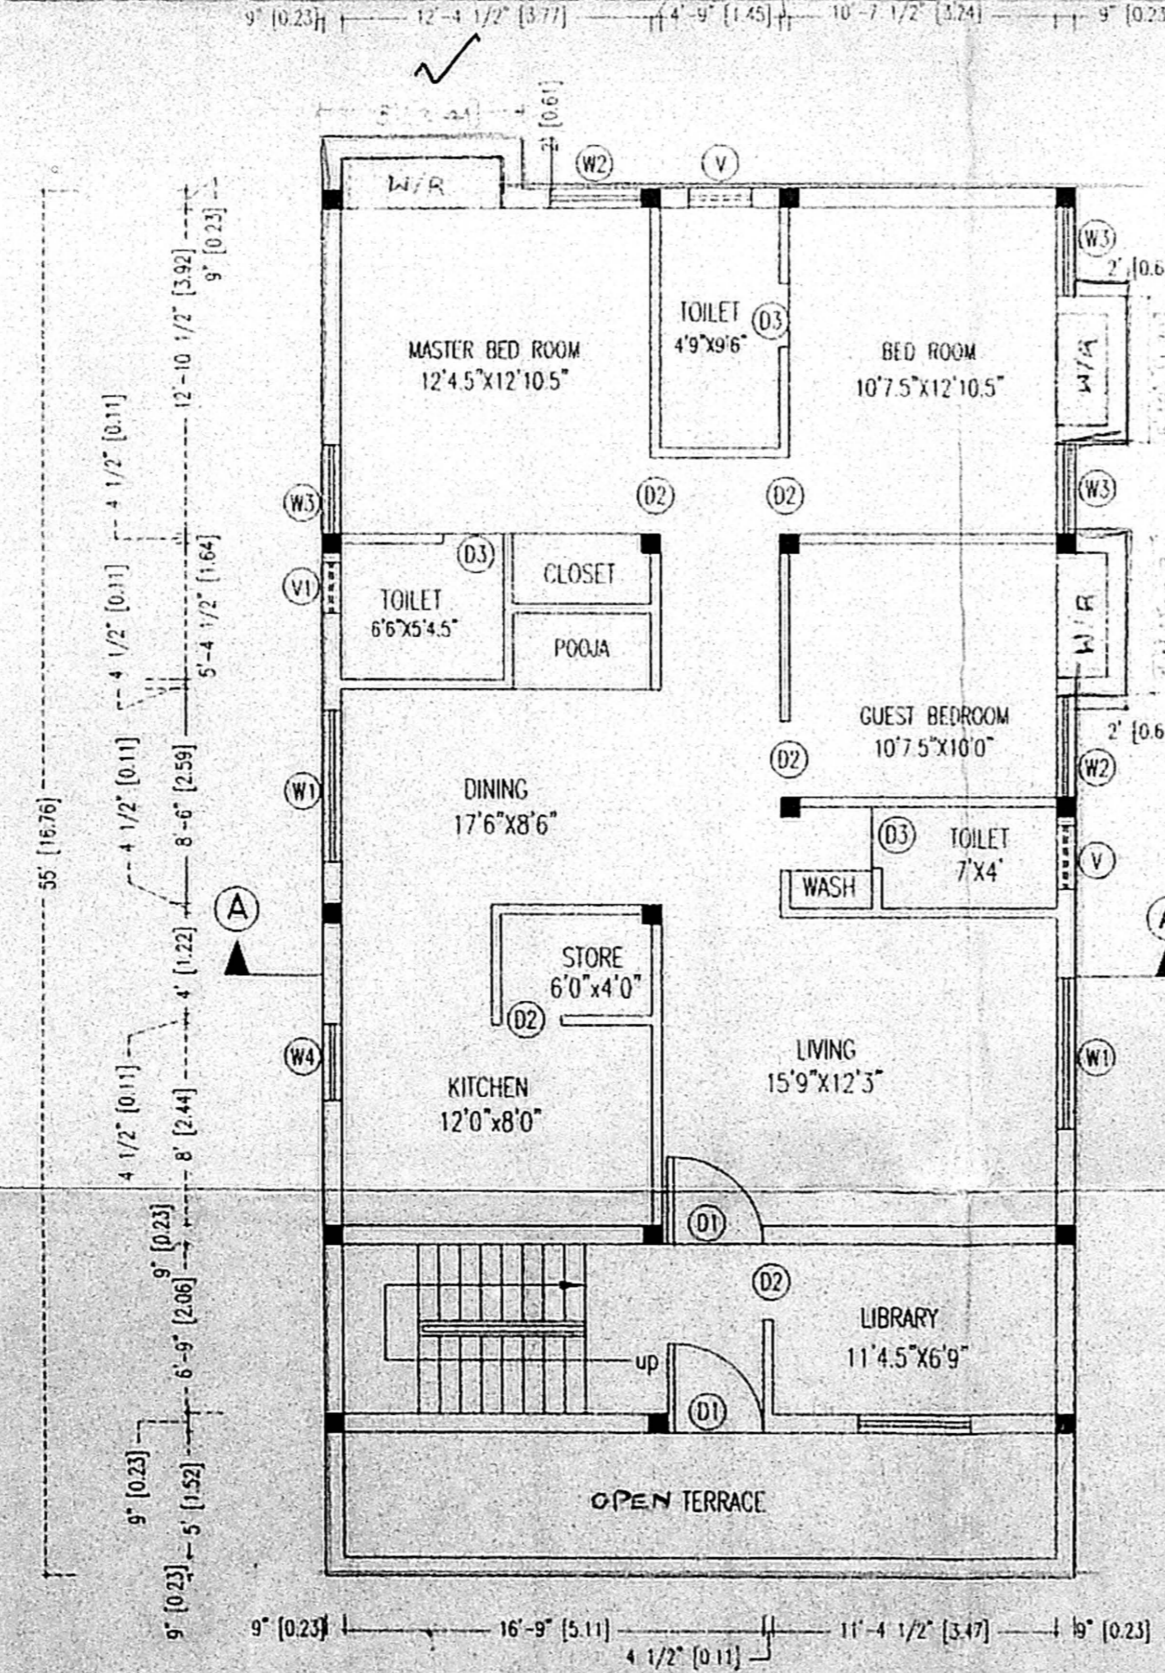

FIRST FLOOR PLAN

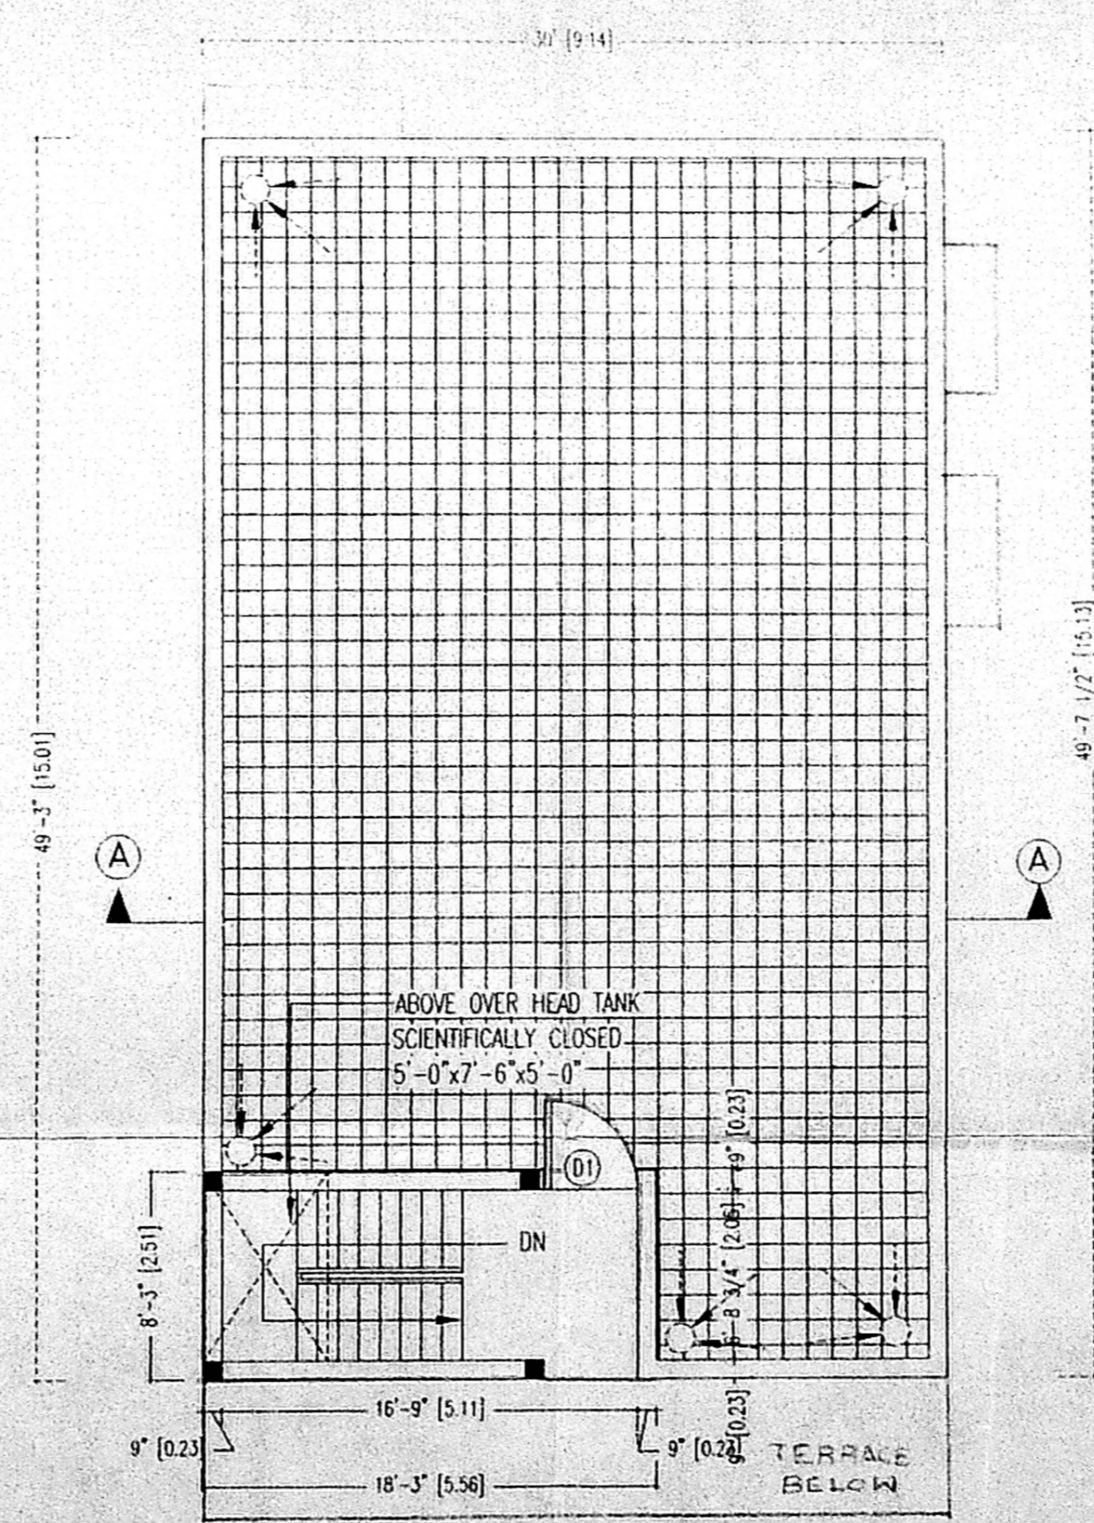

TERRACE FLOOR PLAN

SPECIFICATIONS

BRICK WORK IN C M 1:5 FOR SUPER STRUCTURE. COLUMN IN M20 SUPER STRUCTURE. CONCRETE IN M20 SUPER STRUCTURE. CONC. PLINTH BEAM, LINTEL BEAMS, SUN SHADES & STAIR CASE WAIST SLAB FLOOR FINISHING IN CERAMIC TILES IN C M 1:4. PLASTERING OF CEILING IN C M 1:3. INSIDE & OUTSIDE WALL PLASTERING IN C M 1:4. JOINERY IN COUNTRY WOOD FRAMES & GLAZED SHUTTERS FOR WINDOWS, COUNTRY WOOD FRAMES & 35mm THICK SOLID FLUSH DOORS. 4 1/2" THICK B.J.C FOR TERRACE FLOORS. TWO LAYERS OF FLAT WEATHERING TILES LAID IN C M 1:4 COLOUR CEMENT PAINT FOR WALLS & CEILING BOTH INTERIOR & EXTERIOR.

COLOUR INDEX

PROPOSED	[Color swatch]
BOUNDARY	[Color swatch]
ROAD	[Color swatch]

SCHEDULE OF JOINERY

TYPE	DESCRIPTION	SIZE	QTY
D	DOOR	3'6" x 7'0"	106x213
D1	DOOR	3'0" x 7'0"	91x213
D2	DOOR	2'6" x 7'0"	76x213
ED	ENTRANCE DOOR	4'0" x 7'0"	122x213
W1	WINDOW	6'0" x 4'6"	122x137
W2	WINDOW	4'0" x 4'6"	122x137
W3	WINDOW	3'6" x 4'6"	106x137
W4	WINDOW	3'0" x 4'6"	91x137
W5	WINDOW	2'6" x 4'6"	76x137
V	VENTILATOR	2'6" x 2'6"	76x76
V1	VENTILATOR	2'0" x 2'6"	61x76
K	KIT. WIN.	3'6" x 3'6"	106x106
K1	KIT. WIN.	2'6" x 3'6"	76x106

AREA STATEMENT

	SQ FT	SQ M
TOTAL PLOT AREA	2800	260.12
PRO. GROUND FLOOR	1650	153.28
PRO. FIRST FLOOR PLAN	1505	139.81
TOTAL	3155	293.10

HEAD ROOM	150	13.95
PLOT COVERAGE	58.92%	
F.S.I = 1.12		

OWNER :
 DATE : 30-09-2K
 DWG NO :
 SCALE : 1" = 8'-0" (1:100)
 ALL DIMENSIONS ARE METRE

S. SARAVANARAJ, M.Arch.,
 Registered Architect
 Reg. No. CA / 93 / 15579
 35/1, Veerabhadram Street
 Nungambakam, Chennai-600 034
 Phone: 8202166

LICENCED SURVEYOR