



ELEVATION

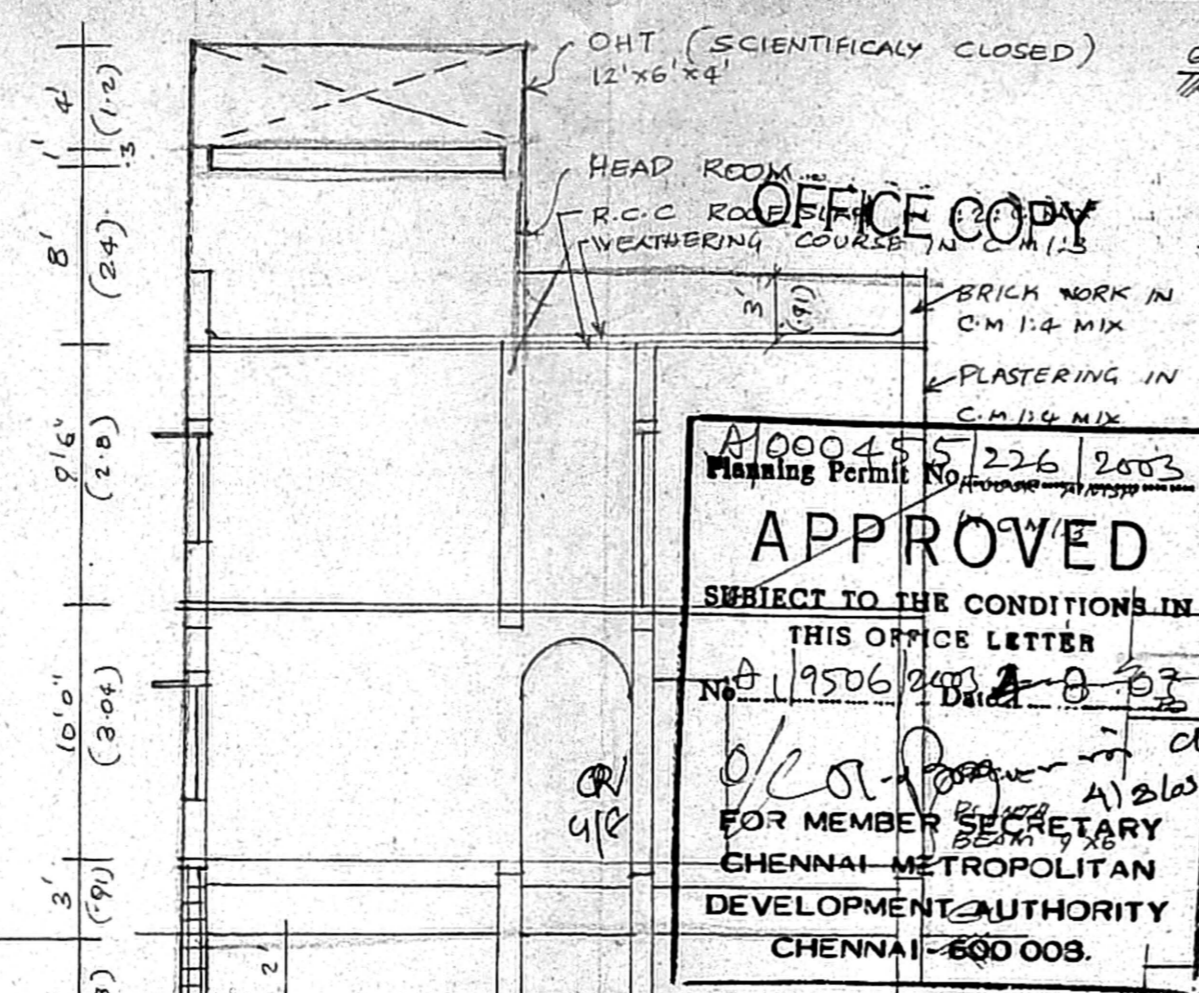

SECTION ON 'AB'

APPROVED
 SUBJECT TO THE CONDITIONS IN THIS OFFICE LETTER
 No. 19506/2003
 FOR MEMBER SECRETARY
 CHENNAI METROPOLITAN
 DEVELOPMENT AUTHORITY
 CHENNAI - 600 005.


DETAILS OF PERCOLATION PIT

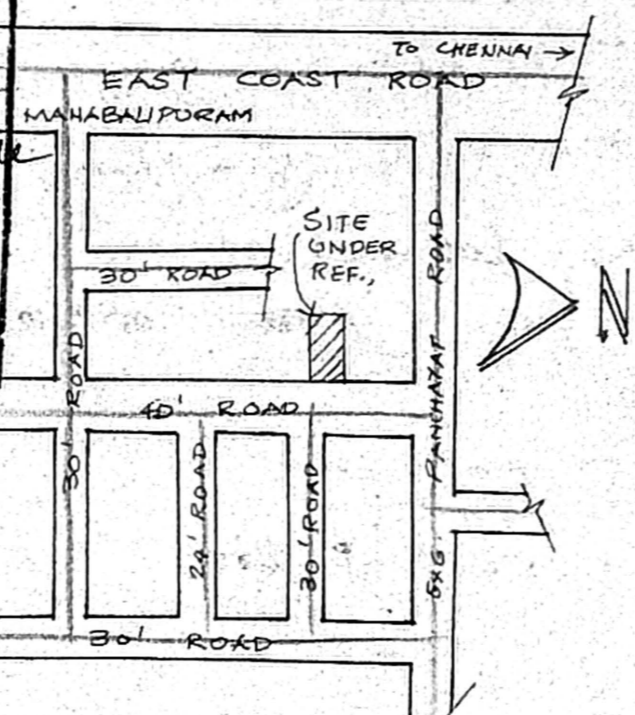


KEY PLAN
 NOT TO SCALE




DETAILS OF COMPOUND WALL

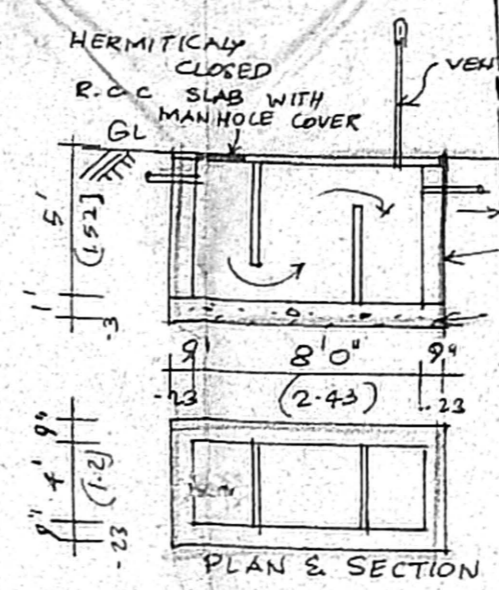


DETAILS OF SEPTIC TANK

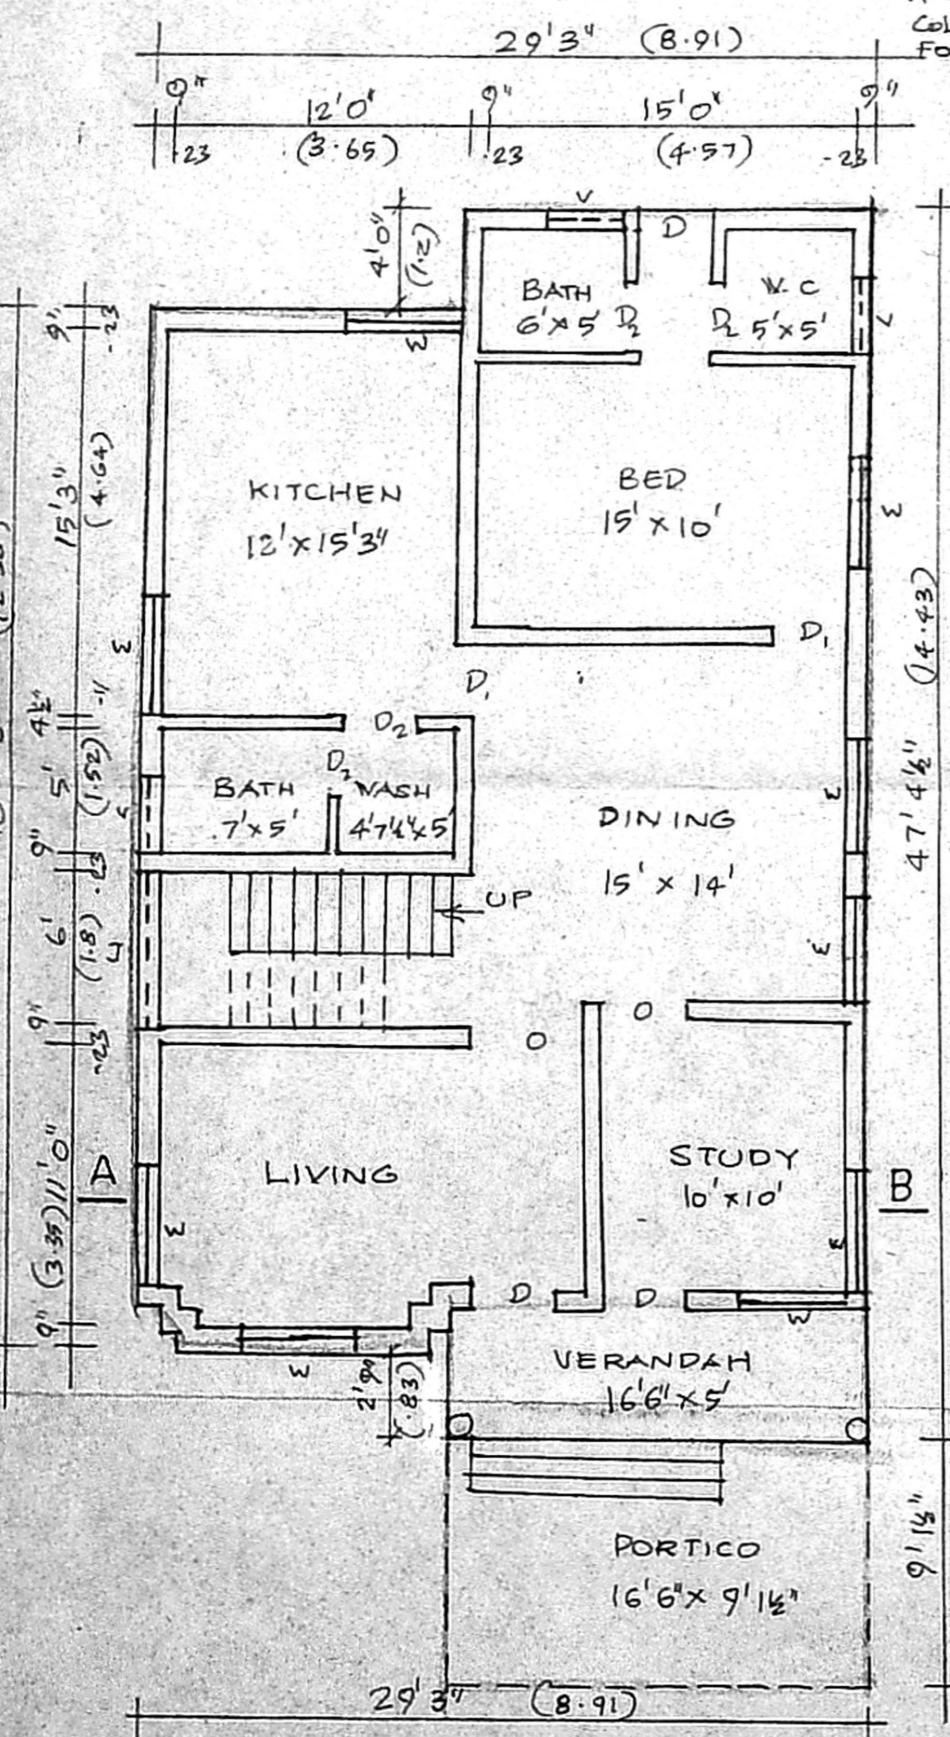


GROUND FLOOR PLAN

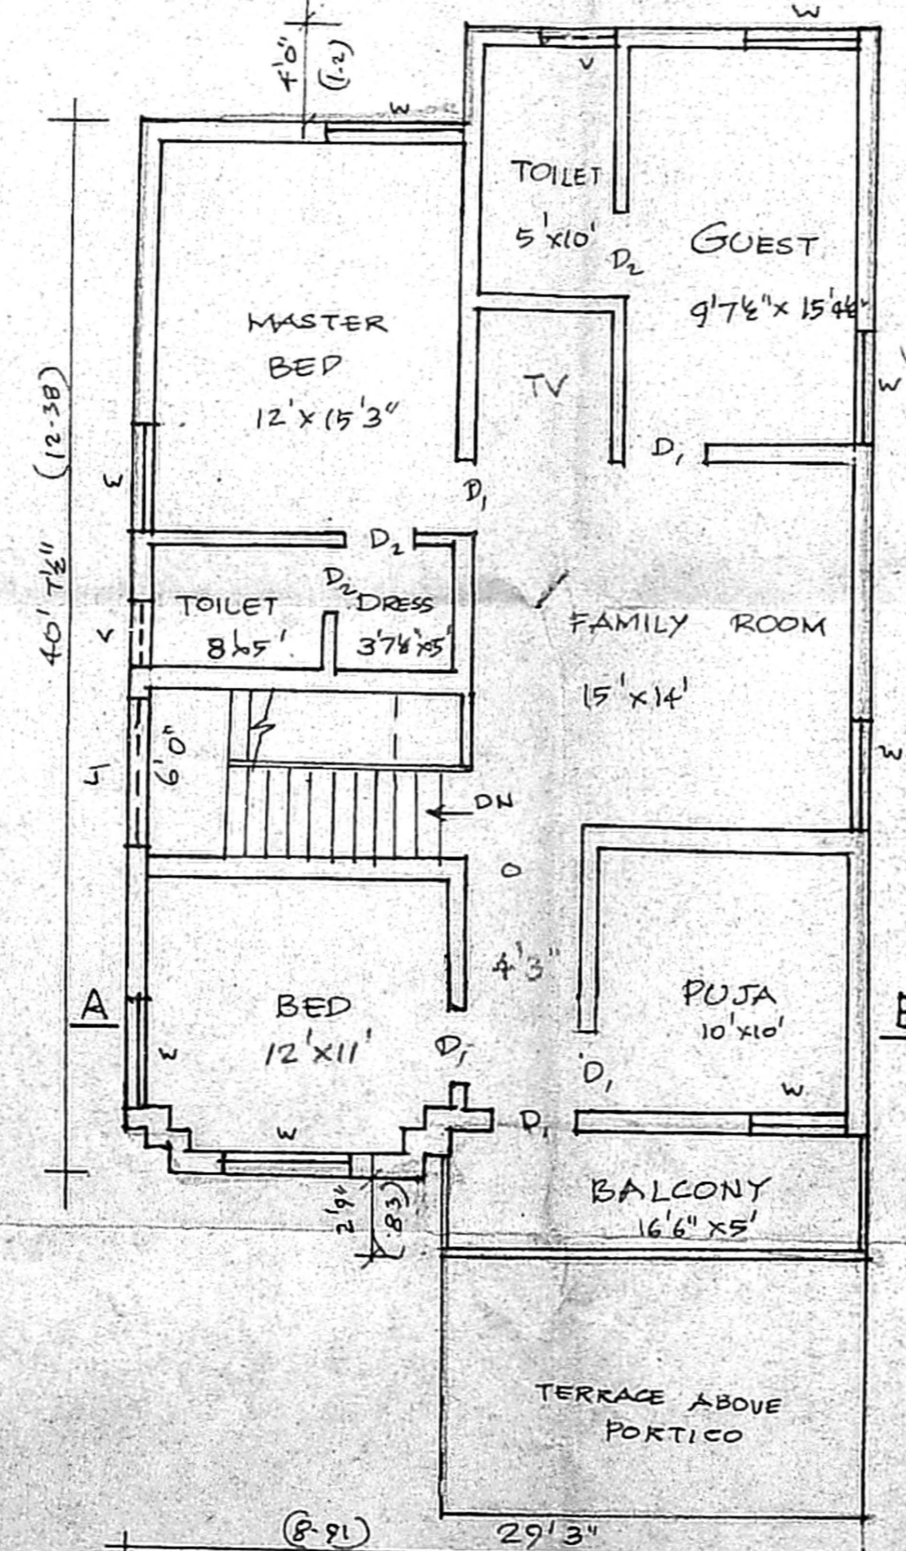

FIRST FLOOR PLAN

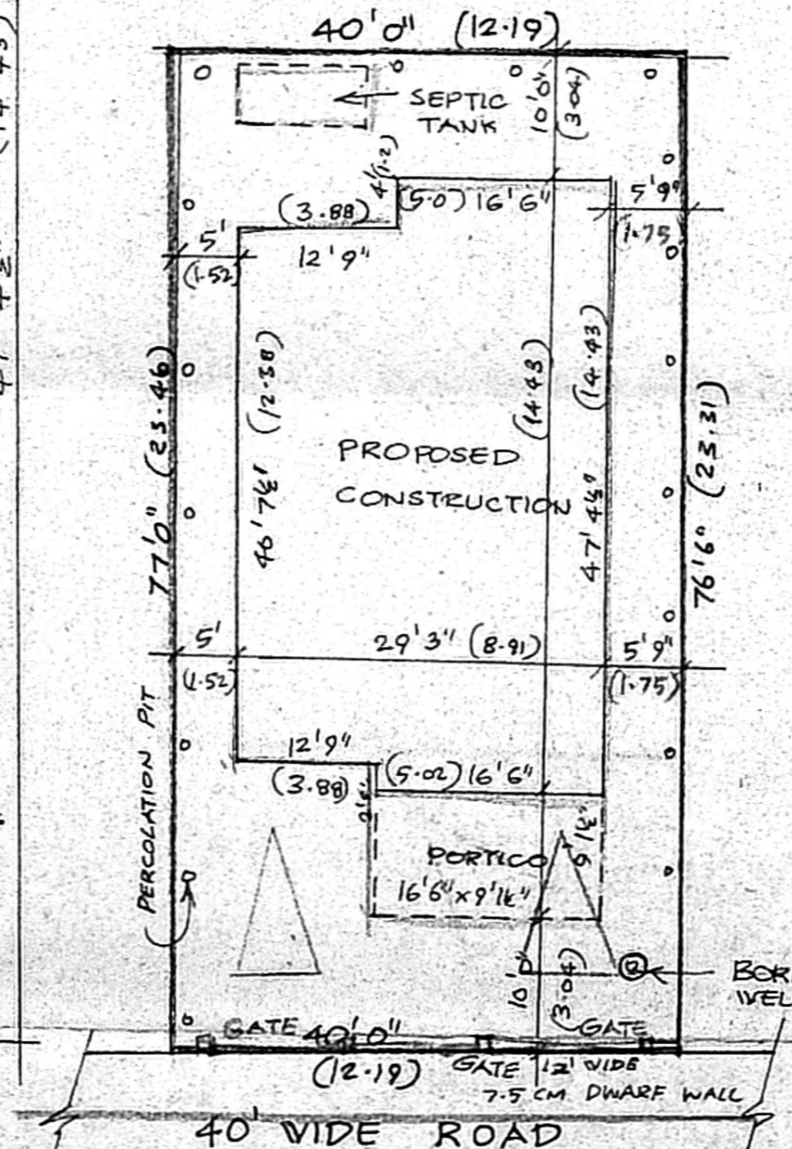

SITE PLAN
 SCALE 1"=16'0" (1CM=2M)

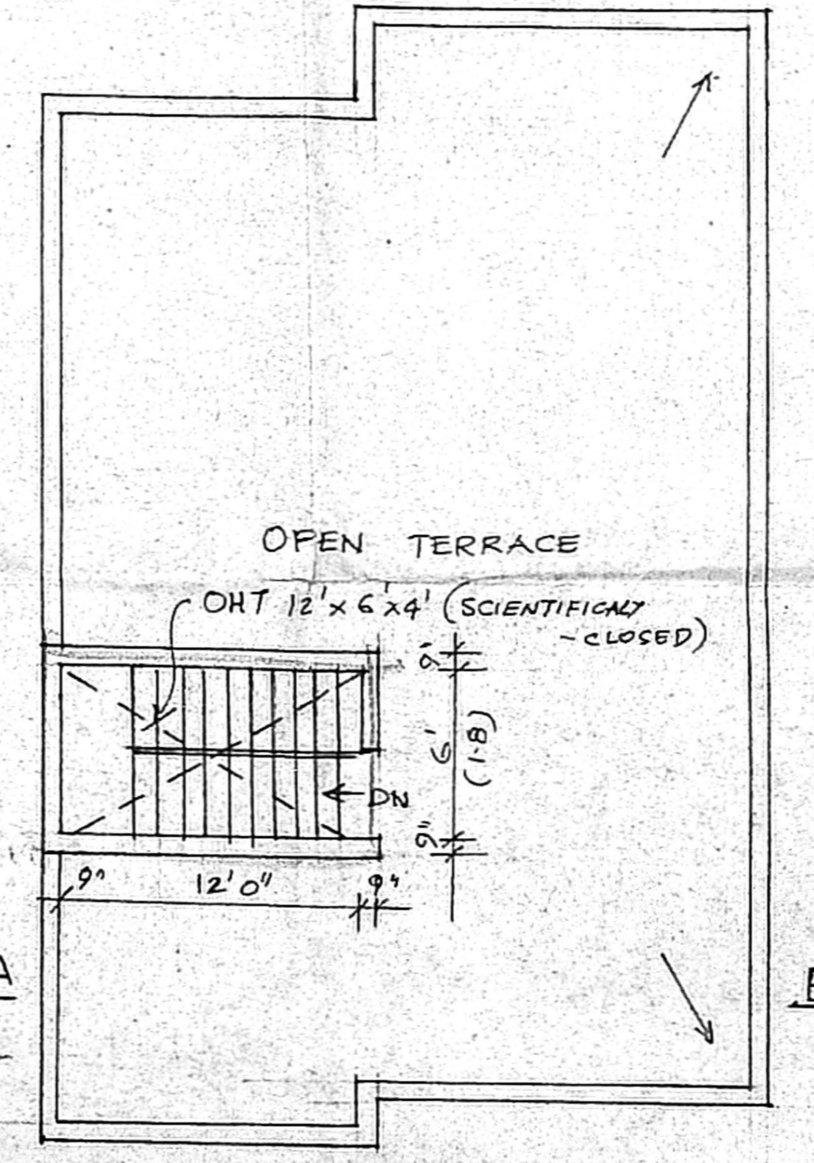

TERRACE FLOOR PLAN

PLAN SHOWING THE PROPOSED HOUSE CONSTRUCTION IN PLOT NO 324, S.NO 91/6 AS PER PATA, SRI KABALEESWARAR NAGAR SHANMUKH NEELANGARAI VILLAGE, TAMBARAM TALUK, KANCHIPURAM DISTRICT SCALE 1"=80" (1cm=1m)

JOINERY

D FLUSHED DOORS	3'3" x 7'0" (99 x 21)
D ₁ FLUSHED DOORS	3'0" x 7'0" (91 x 21)
D ₂ FLUSHED DOORS	2'6" x 6'6" (76 x 19)
W GLAZED WINDOW	4'0" x 4'6" (12 x 13)
V GLAZED VENTILATOR	3'0" x 2'0" (91 x 6)

AREA DETAILS:

	SQ. FT	SQ. M
PLOT EXTENT	3070	285.2
GROUND FLOOR AREA	1299.71	120.74
FIRST FLOOR AREA	1299.71	120.74
TOTAL FLOOR AREA	2599.42	241.48
PLOT COVERAGE 42.3%, F.S.I - 84		

COLOUR INDEX:
 PROPOSED CONSTRUCTION
 EXISTING ROADS
 SITE BOUNDARY

OWNER: P.S. Dhanraj

K SELVAM, B.E. AMIE, C. Eng (I) A.I.E.
 Consulting Civil Engineer Chartered Engineer
 Approved Valuer & Licensed Surveyor,
 Class I Reg No 600/2003-2004
 Door No. 11/17, Thiruvalluvar Salai,
 CHENNAI - 600 052
 Ph: 2822 21, Cell: 98412 82050
 (GREEN CHANNEL FILE NOT APPLICABLE)