



PROPOSED OFFICE BUILDING AT PLOT NO.7
 T.R.MANI STREET, AKKEESWARAR NAGAR,
 No.129,PAMMAL VILLAGE, S.NO.124/1 & 2
 SAIDAPET TALUK, CHINGLEPUT D.T.
 (S.NO 124/70 AS PER PATTI)

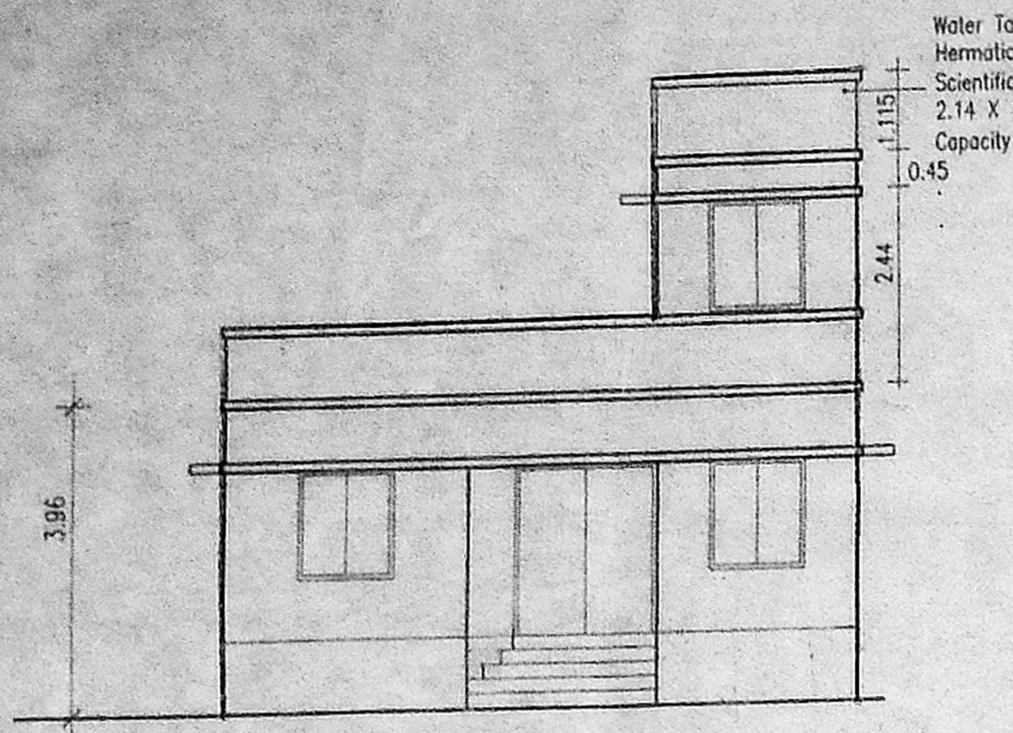

FRONT ELEVATION

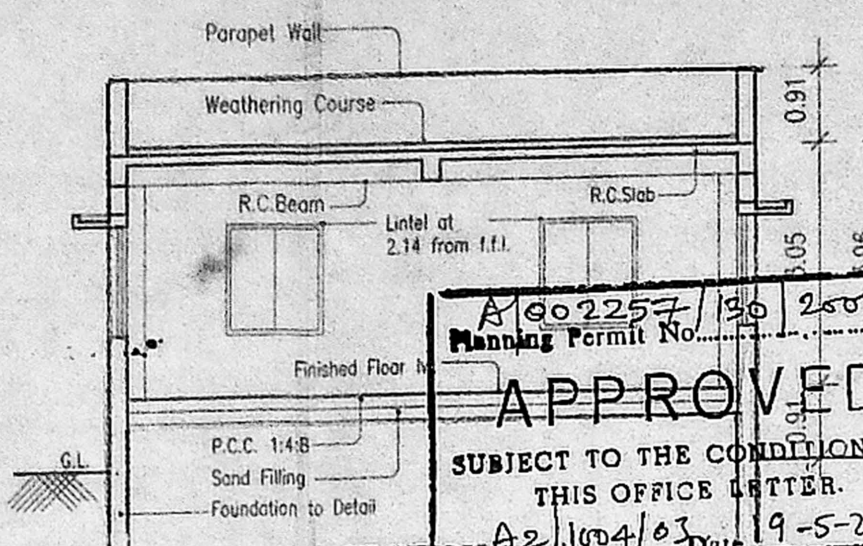

OFFICE COPY


APPROVED

Planning Permit No. A/1002257/190/2503

SUBJECT TO THE CONDITIONS IN THIS OFFICE LETTER.


19/5/2003

FOR MEMBER SECRETARY
 CHENNAI METROPOLITAN
 DEVELOPMENT AUTHORITY
 CHENNAI - 600 008.

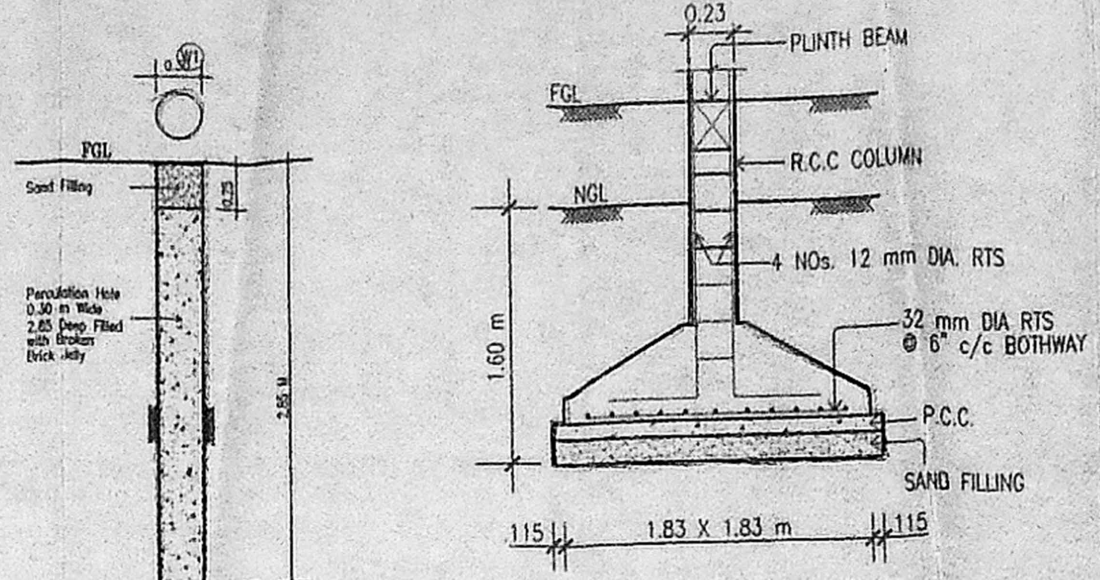


DETAIL OF PERCUSSION HOLE
 SCALE = 1:50

FOUNDATION DETAIL
 (SCALE 1:50)

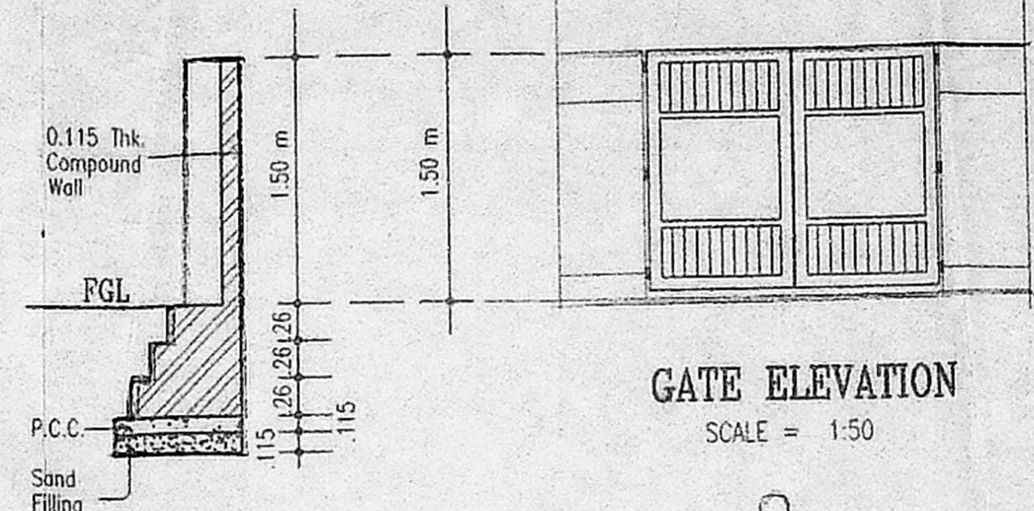


GATE ELEVATION
 SCALE = 1:50


SECTION
 SCALE = 1:50

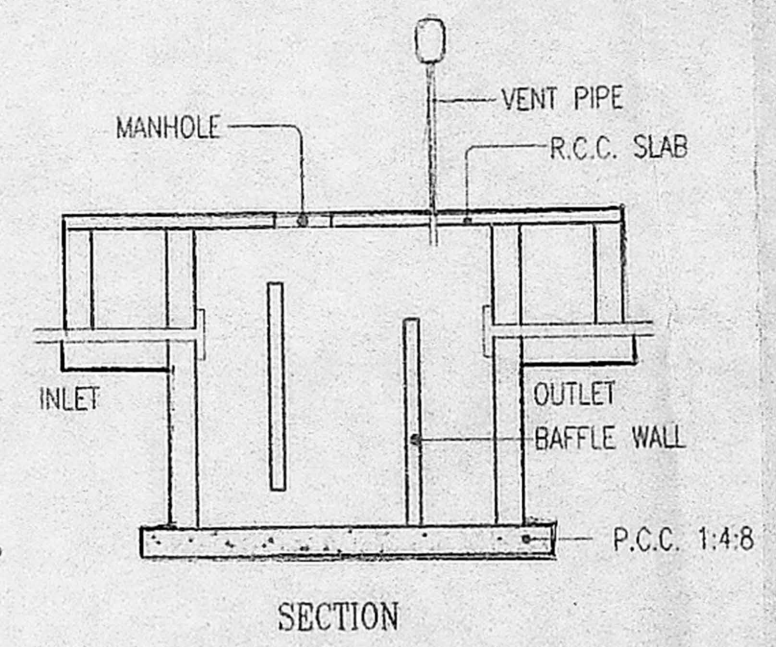


SECTION

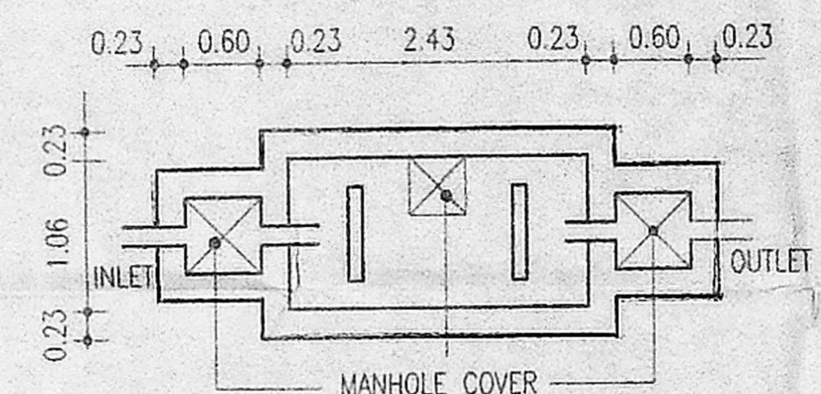


PLAN
 DETAIL OF SEPTIC TANK
 (CAPACITY - 7000 LYS.)

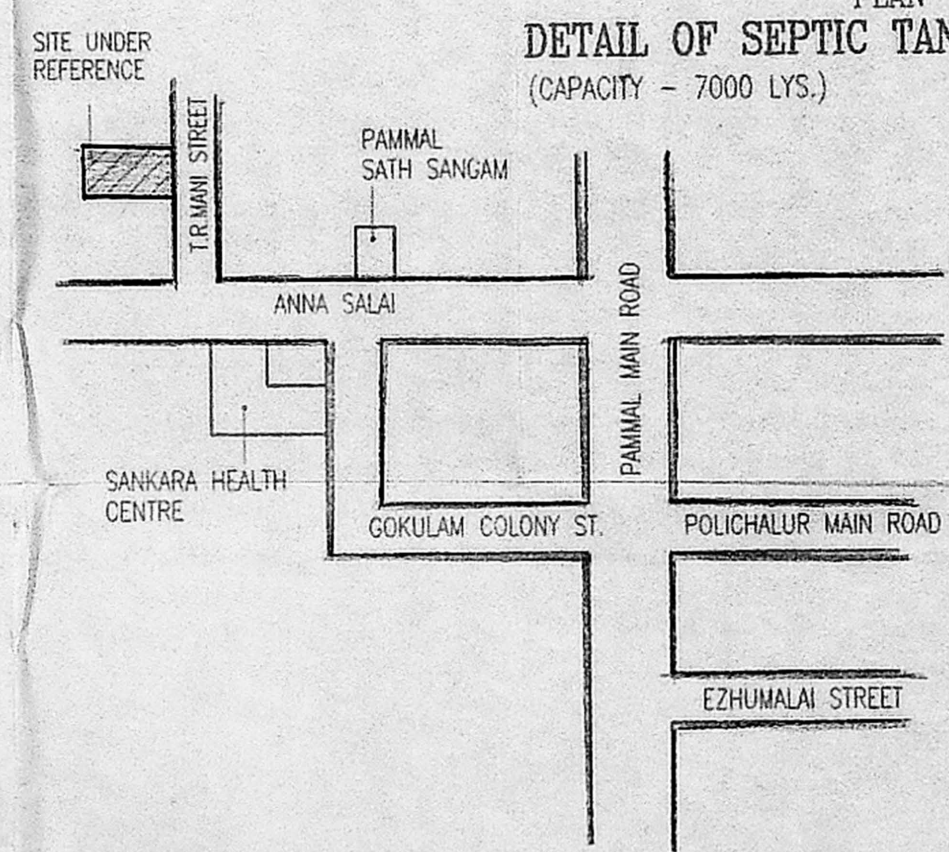

KEY PLAN
 NOT TO SCALE

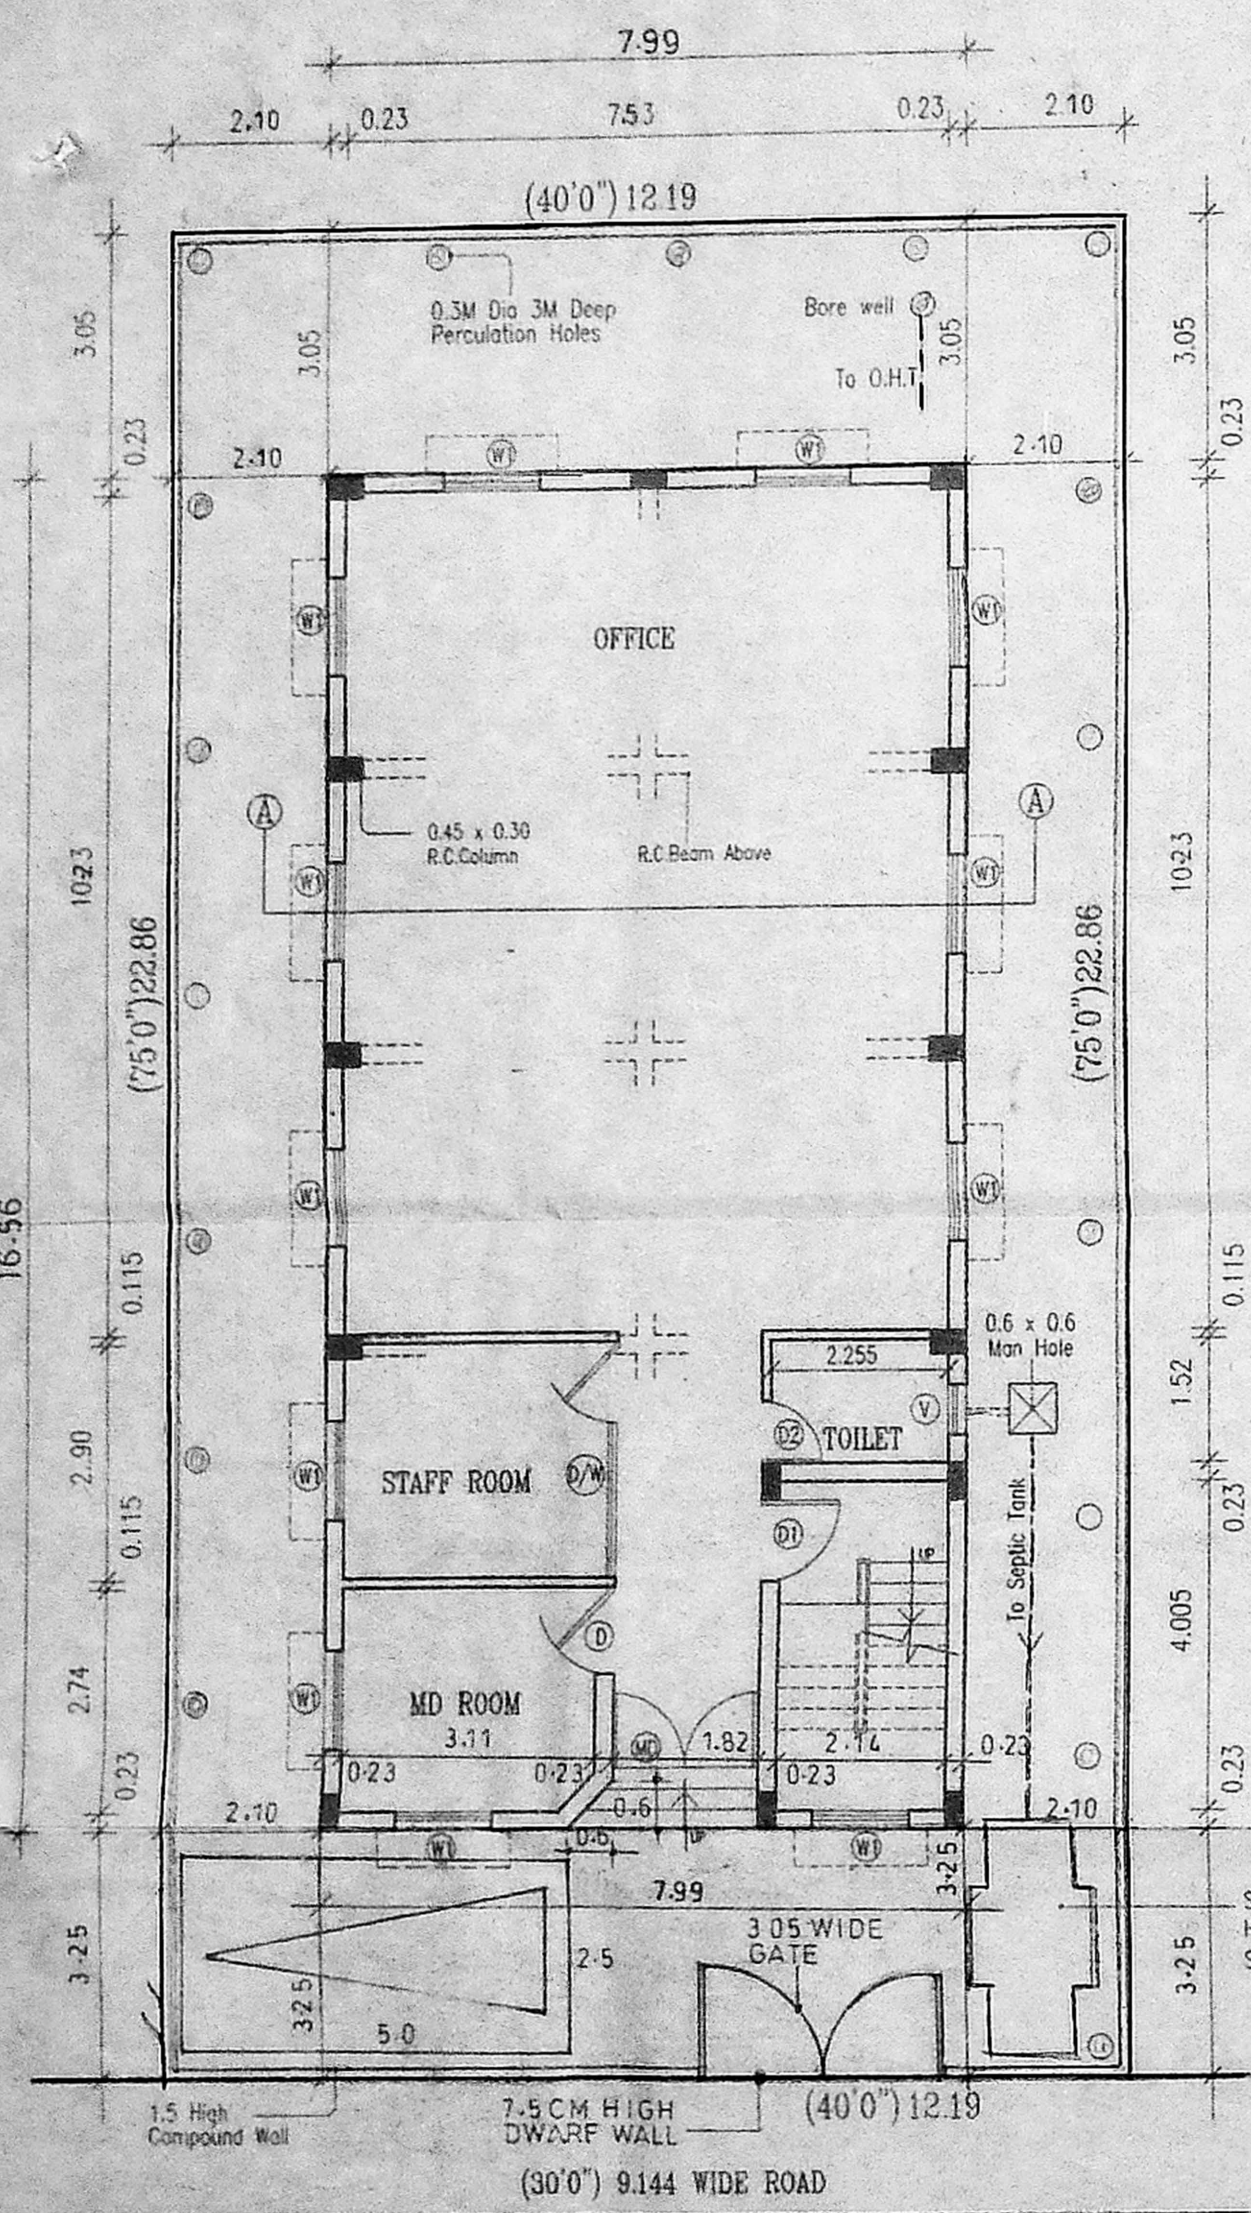

GROUND FLOOR PLAN

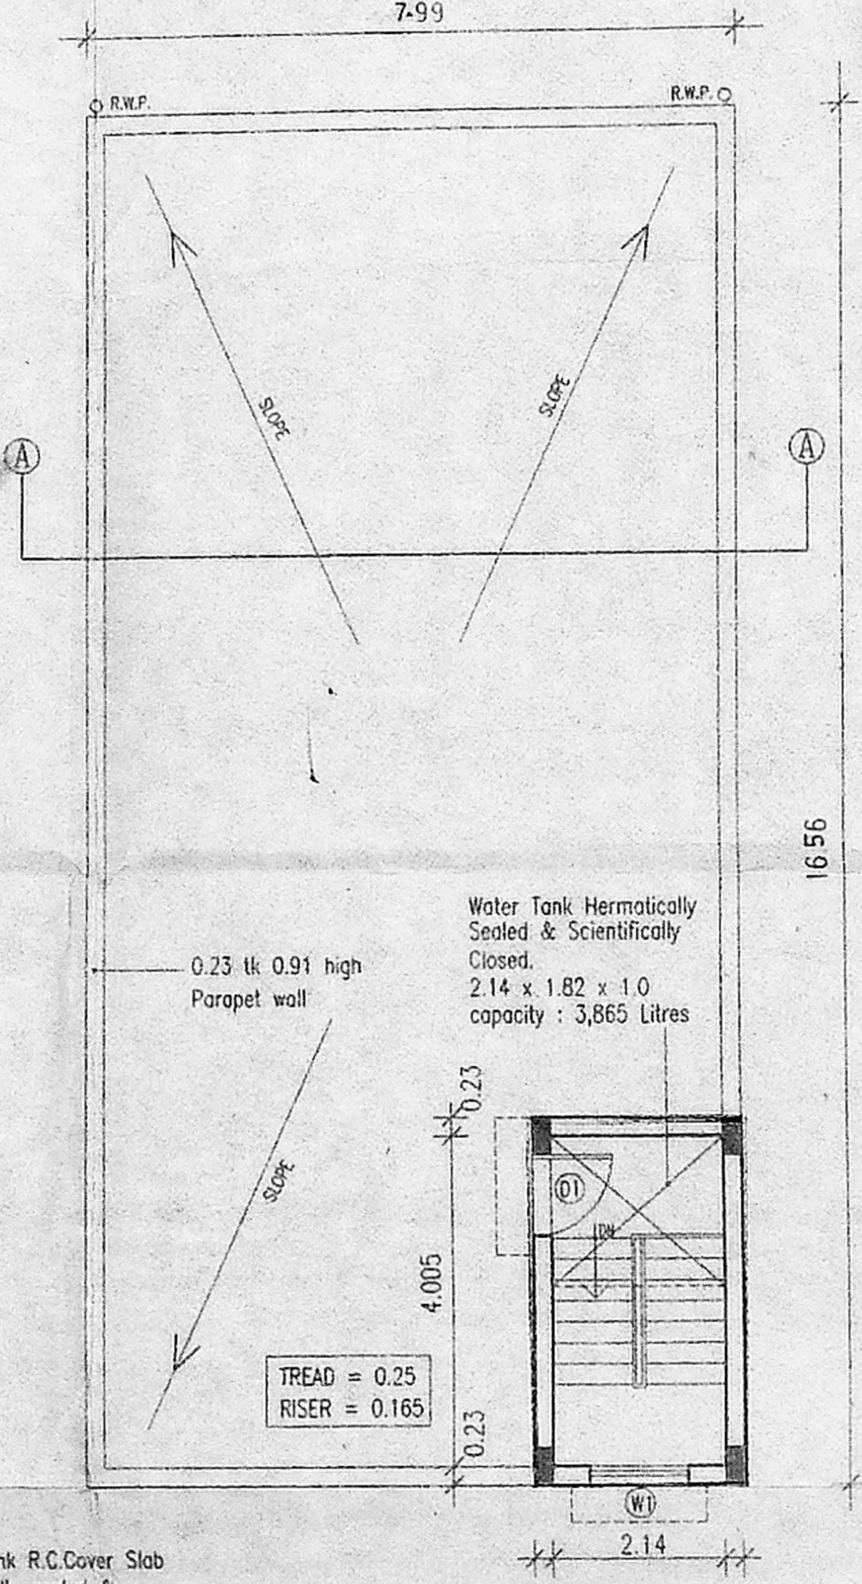

FIRST FLOOR PLAN

SPECIFICATION

FOUNDATION	R.C.C. COLUMN FOUNDATION
FLOORING	MOSAIC FLOORING OVER 1:4:8 MIX.
WALL	BRICK WALL WITH 1:4:8 MIX PLASTERED WITH 1:6 CM? P. A. I.
CEILING	5" THK. RCC ROOF SLAB WITH 1:4:8 MIX.
TERRACE	1.5" THK. WEATHERING COURSE WITH BRICK BATS, LIME MORTAR & TILES OVER LAID.

SCHEDULE OF JOINERY:

MD	ALUMINIUM GLAZED DOOR	1.82 X 2.14
D	ALUMINIUM GLAZED DOOR	1.05 X 2.14
D1	ALUMINIUM GLAZED DOOR	0.91 X 2.14
D2	C.W. FLUSH DOOR WITH MARINE PLY BOARD	0.75 X 2.14
W1	ALUMINIUM GLAZED WINDOW	1.22 X 1.37
W1	ALUMINIUM GLAZED WINDOW	1.22 X 1.37
V	C.W. FRAMED GLAZED VENTILATOR	0.91 X 0.60
D/W	ALUMINIUM DOOR/CUM WINDOW	2.90 X 2.14

AREA STATEMENT:

	SQ. M.	Sq.Ft.
PLOT AREA (AS PER DOCUMENT)	278,810	3000.00
GROUND FLOOR	132,314	1423.70
TOTAL	132,314	1423.70

PLOT COVERAGE : 47.50% F.S.I. : 0.47

COLOUR INDEX

	PROPOSED		SEWER LINE
	ROAD		WATER LINE
	BOUNDARY		

SIGNATURE OF OWNER

SIGNATURE OF LICENSED SURVEYOR

T.J.RAJAGOPAL B.ARCH: A.I.I.A: A.I.V.
 REGISTERED ARCHITECT
 COUNCIL OF ARCHITECTURE: CA/93/16044
 CORPORATION OF CHENNAI - R A NO:292
 APPROVED VALUER: A-7403

ARCHITECT:
 R.R.associate
 3/2, Chockalingam Street,
 Nungambakkam, Chennai-34.
 Ph: 821 8756.