




FRONT ELEVATION

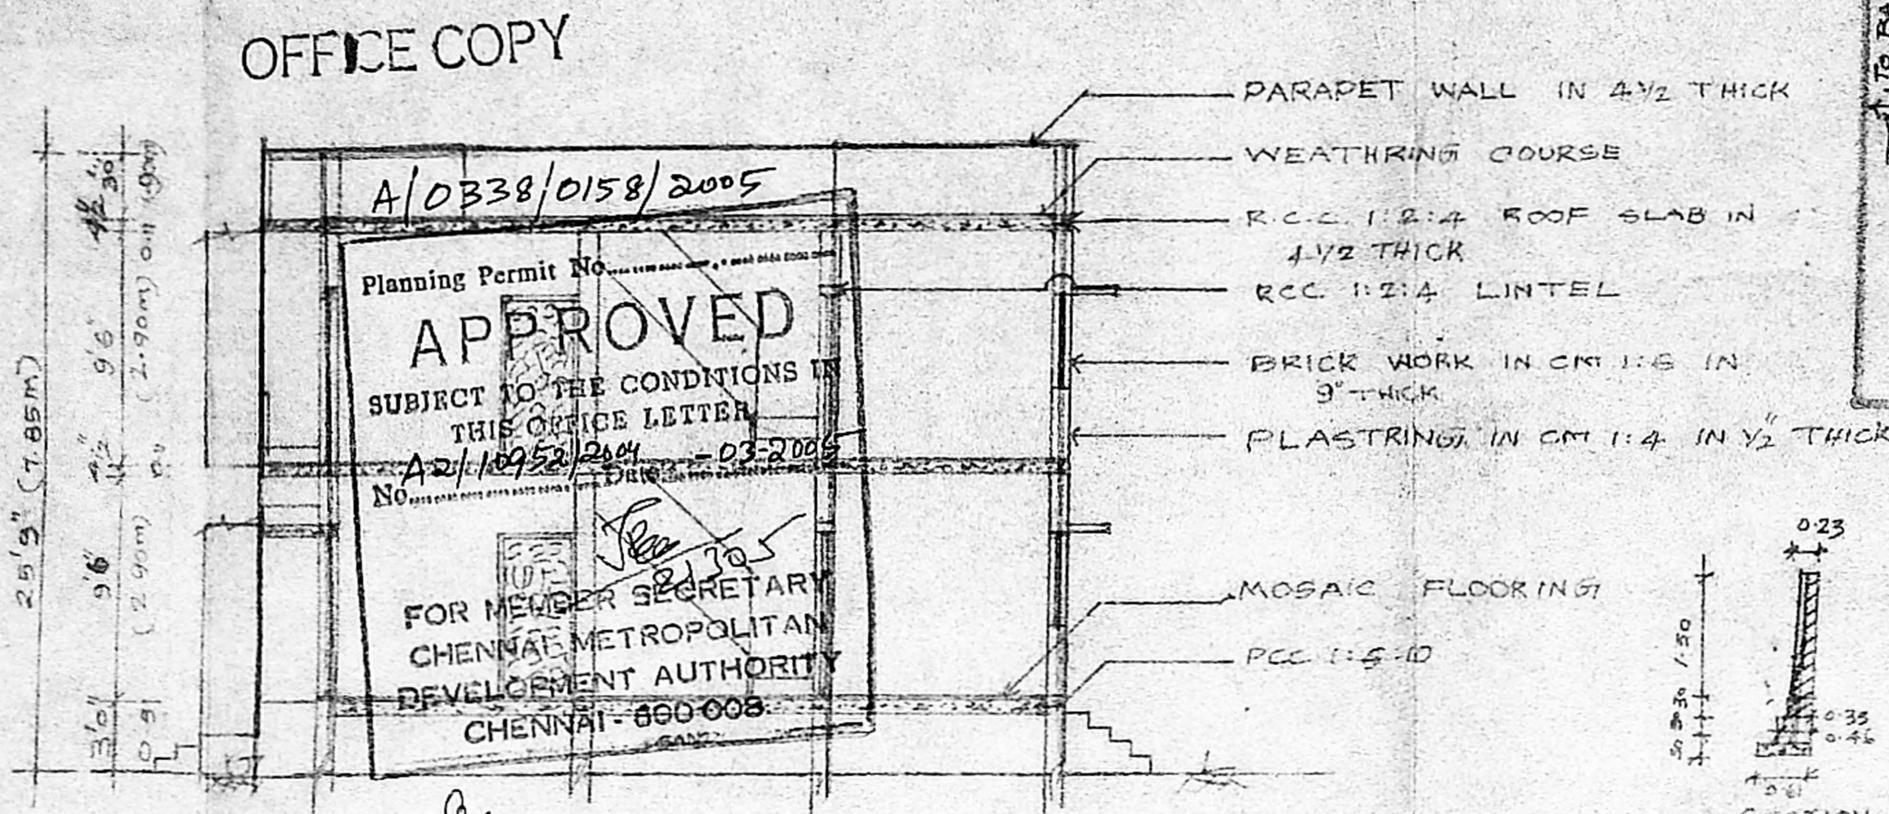


SECTION - AB

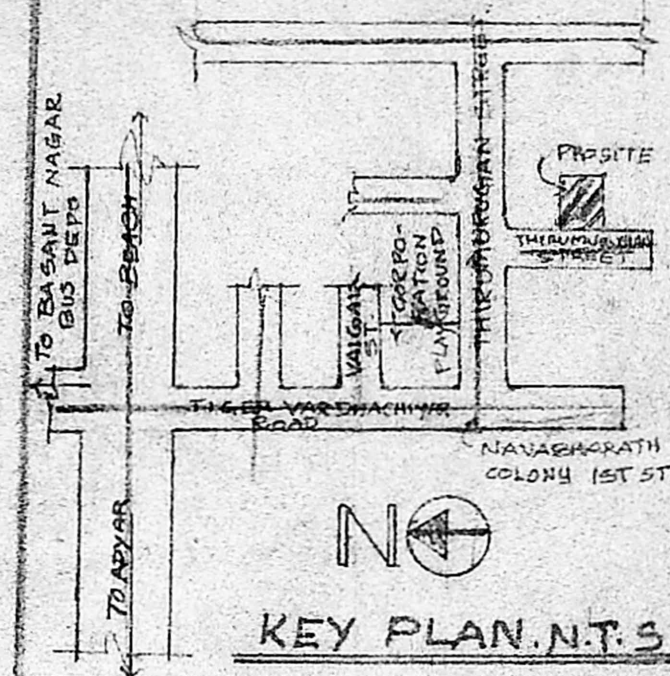


KEY PLAN, N.T.S.

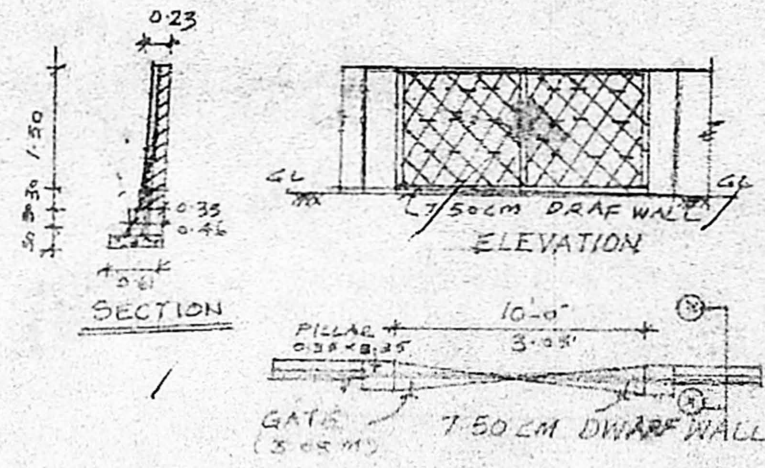


GATE & COMPOUND WALL DETAILS

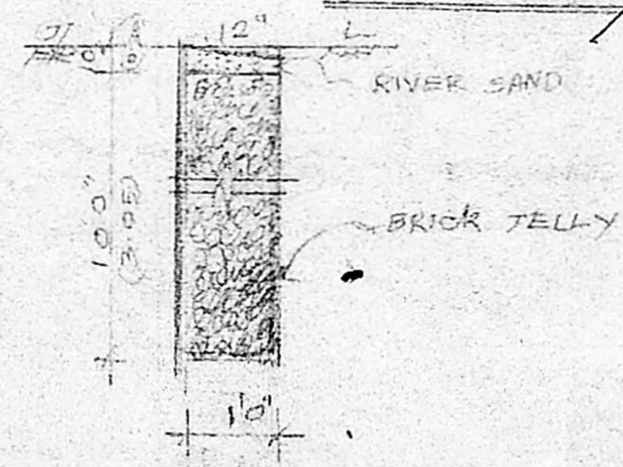


PERCOLATION PIT, N.T.S.

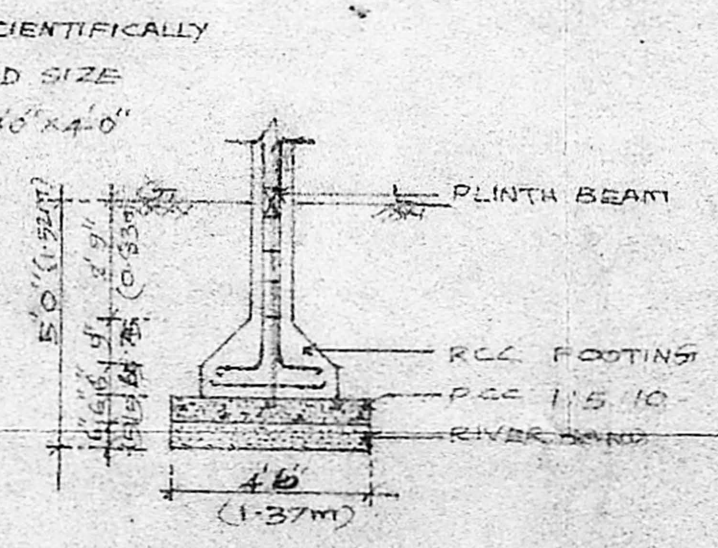


FOUNDATION DETAILS

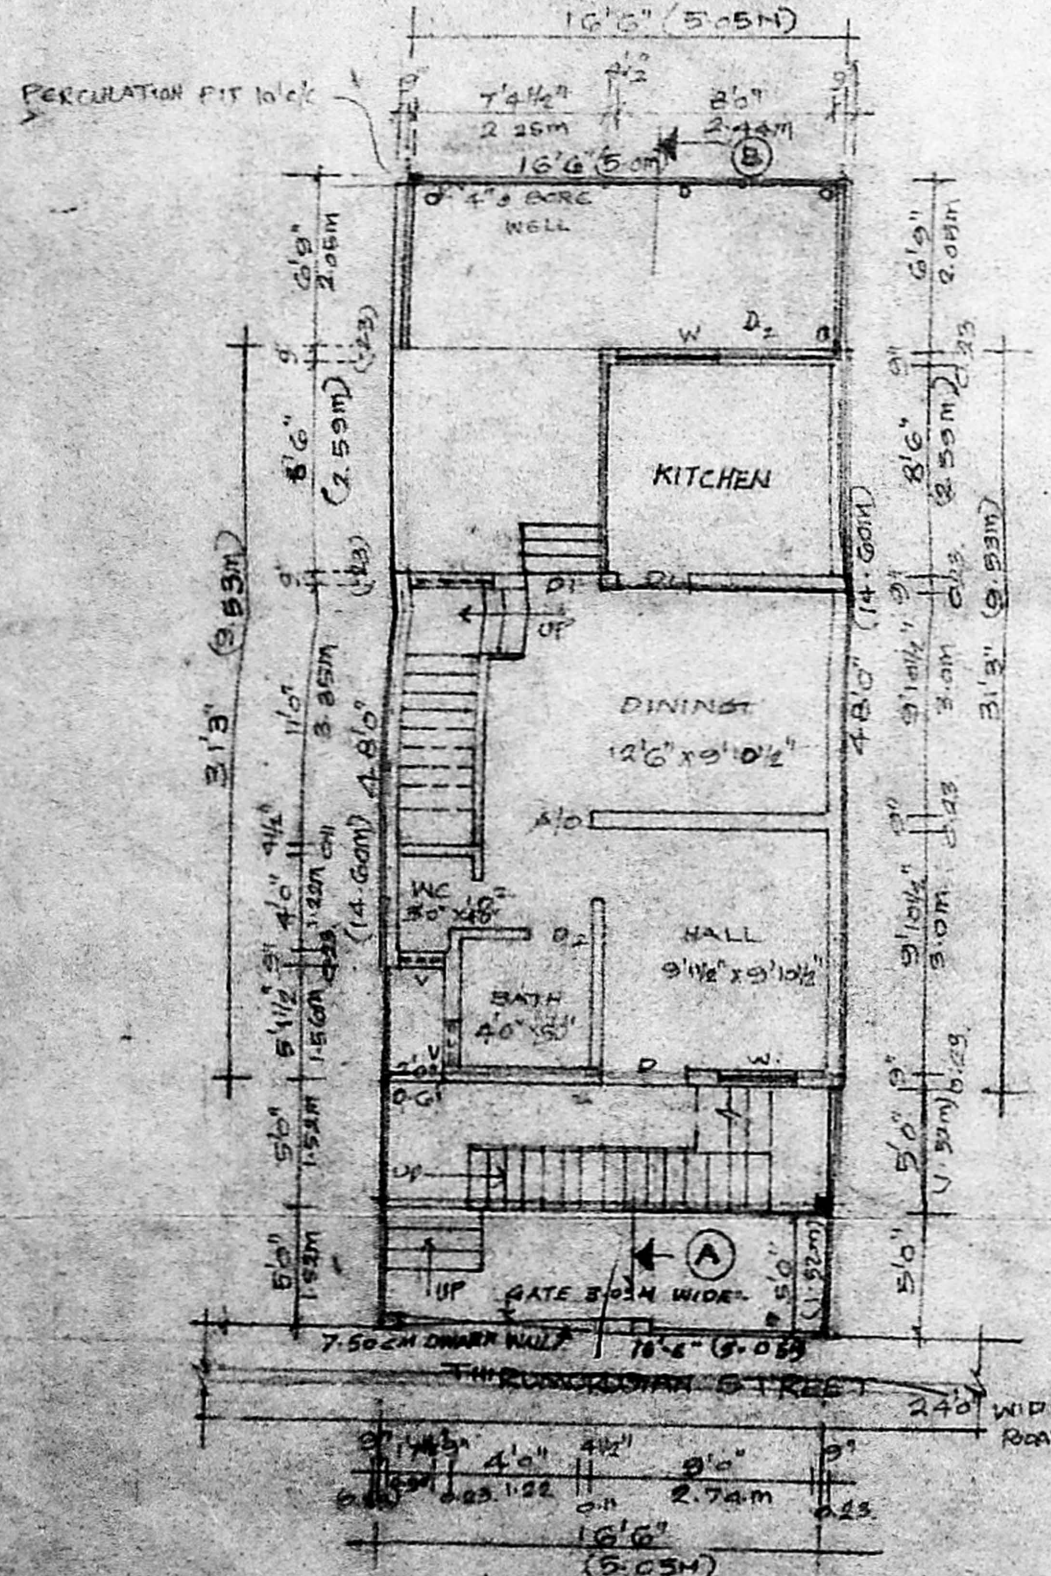

GROUND FLOOR PLAN

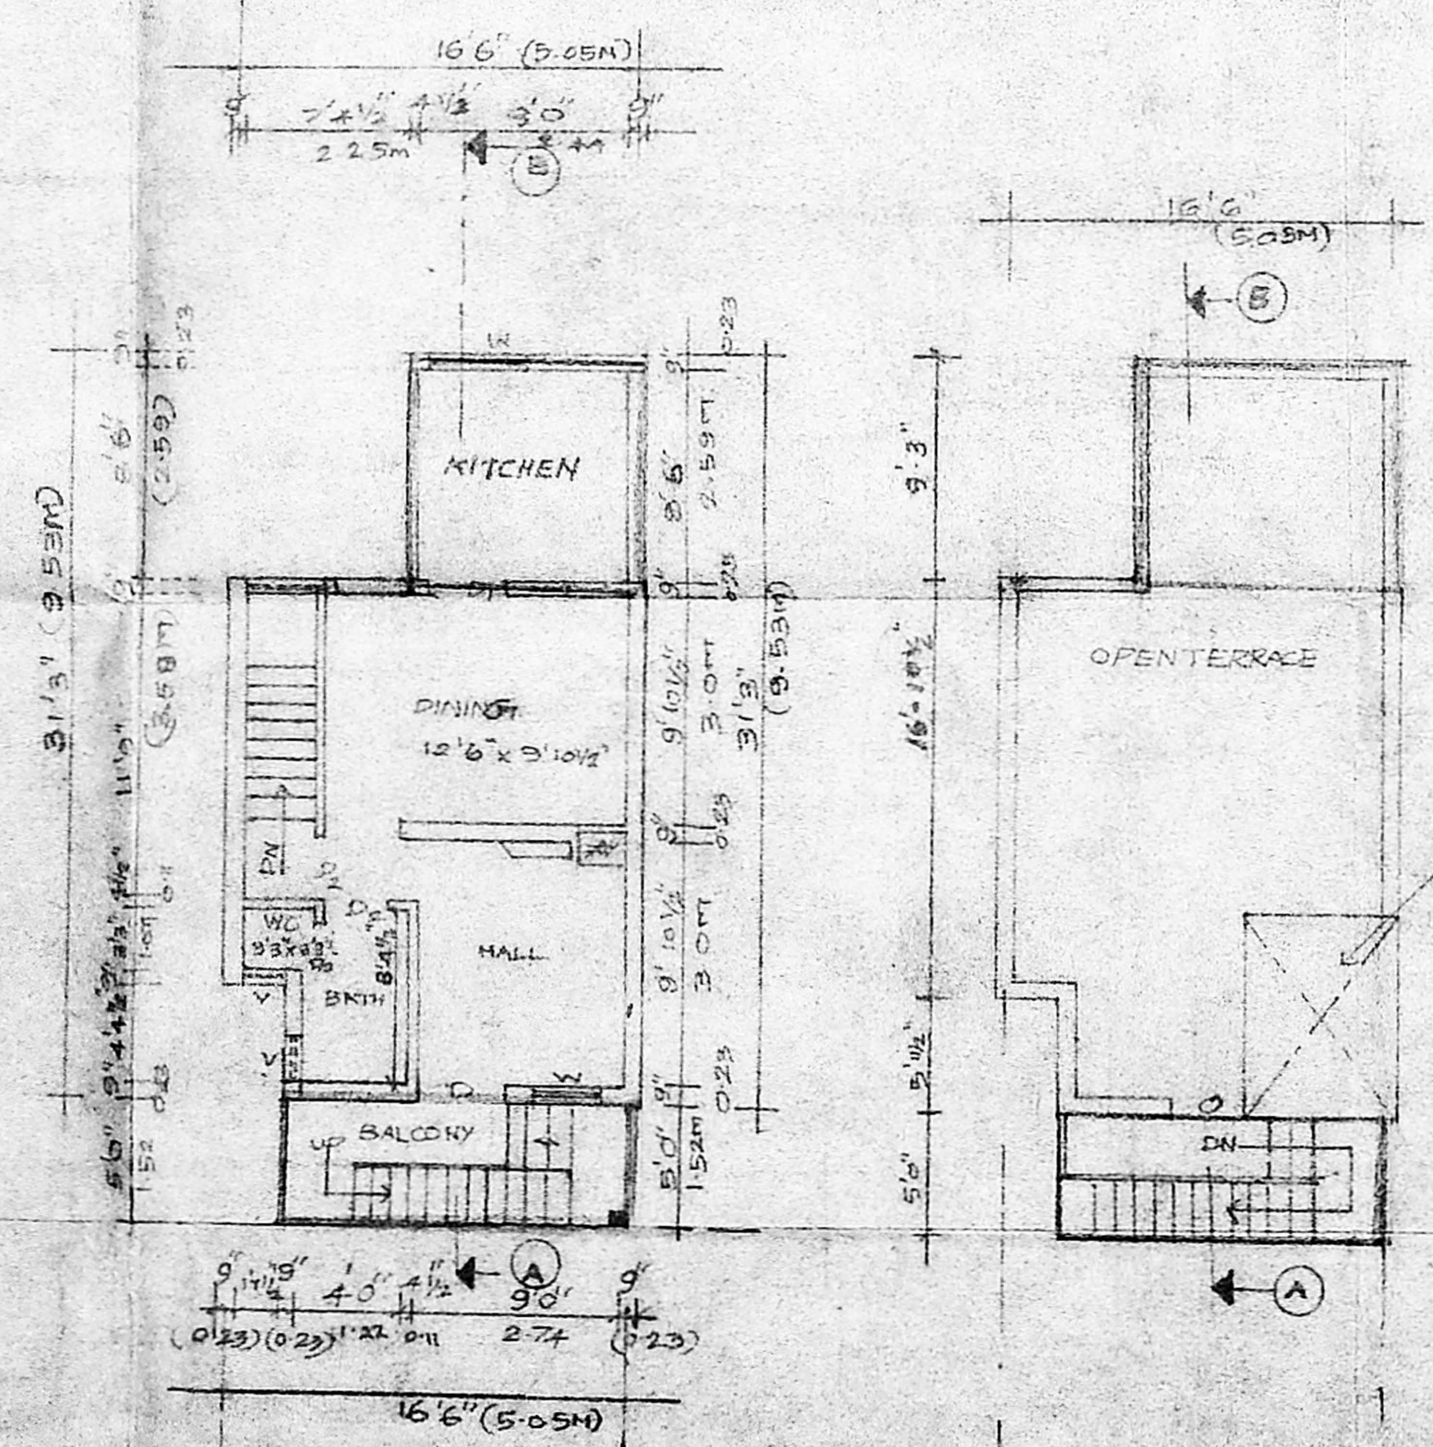

FIRST FLOOR PLAN

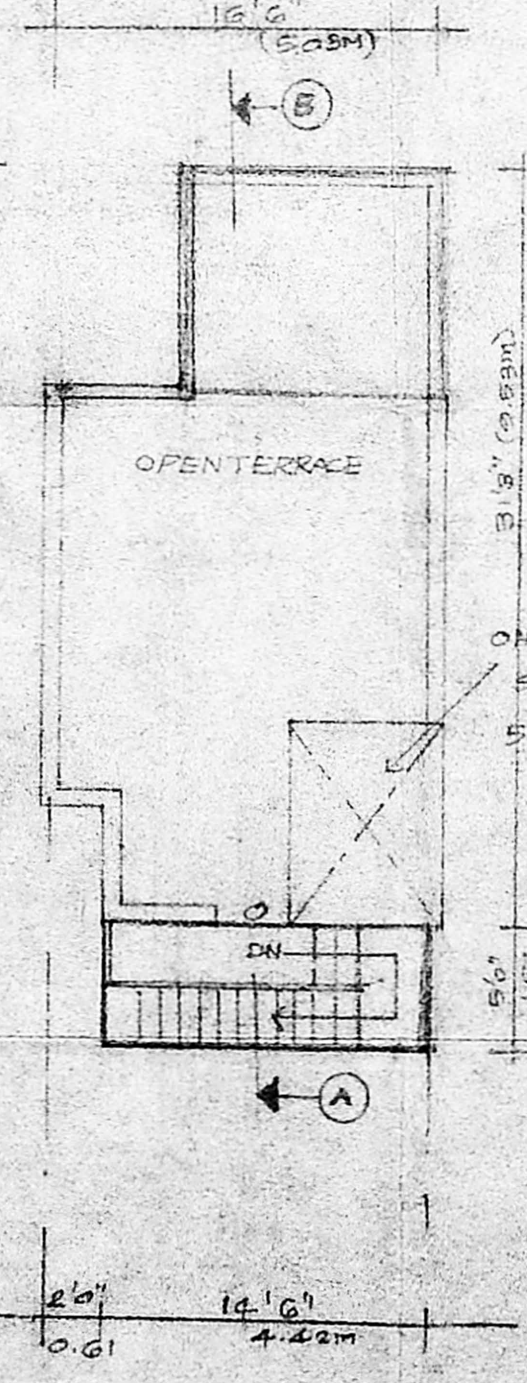

TERRACE PLAN

OFFICE COPY

A/DB38/0158/2005

Planning Permit No. APPROVED
SUBJECT TO THE CONDITIONS IN THIS OFFICE LETTER
No. A2/10952/04 - DB-2005

FOR MEMBER SECRETARY
CHENNAI METROPOLITAN
DEVELOPMENT AUTHORITY
CHENNAI - 600 008

PLAN SHOWING THE PROPOSED
GROUND FLOOR EXTENSION AND
FIRST FLOOR ADDITIONS OF
THE RESTAURANT PLANNED
NO: CGE 10, THIRUMURUGAN
STREET, SOUTH OF BESANT NAGAR
EXTENSION PHASE IN THIRUVANMIYUR
VILLAGE, MEDICAL 600090 DIVISION, ZONE X

AREA STATEMENT

PLOT EXTENT	: 793.00 SFT, 73.73 m ²
EXG. GROUND FLOOR	: 352.75 SFT, 32.78 m ²
EXG. FIRST FLOOR	: 352.75 SFT, 32.78 m ²
PRO GROUND FLOOR	: 159.03 SFT, 14.77 m ²
PRO FIRST FLOOR	: 63.79 SFT, 5.93 m ²
TOTAL FLOOR AREA	: 928.32 SFT, 86.34 m ²
PLOT COVERAGE	: 64.75%
FET	: 1.15

SCALE

0"1" = 8'0"

JOINERY REFERENCE

MD	MAIN DOOR	3'3" x 7'0"
D	DOOR	3'0" x 7'0"
D ₂	DOOR	2'5" x 7'0"
W	WINDOW	4'0" x 4'0"
V	VENTILATOR	2'0" x 2'0"

COLOUR INDEX

PROPOSED	●
ROAD	○
COUNTRY EXISTING	○

OWNER

Jaganmou

K. VELAYUDAM, D.C.E.,
Class II Licensed Surveyor No. 942
Corporation of Chennai
4/224, 1st St., Sri Balaji Nagar,
Mettukuppam, Chennai - 600 096
©: 24963895

LICENSED SURVEYOR