



PLAN SHOWING THE PROPOSED CONSTRUCTION OF A RESIDENTIAL BUILDING AT  
 DOOR NO: 24, SATHYAVANI MUTHU NAGAR MAIN ROAD, IN OLD S.NO: 260/2,  
 NEW S.NO: 260/2A4, OF KATHIVAKKAM VILLAGE, KATHIVAKKAM MUNICIPAL LIMIT,  
 ENNORE, CHENNAI - 57.

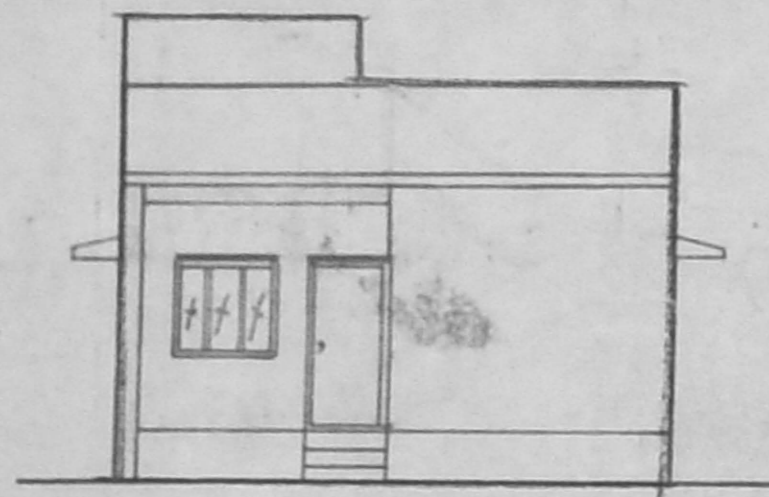


ELEVATION

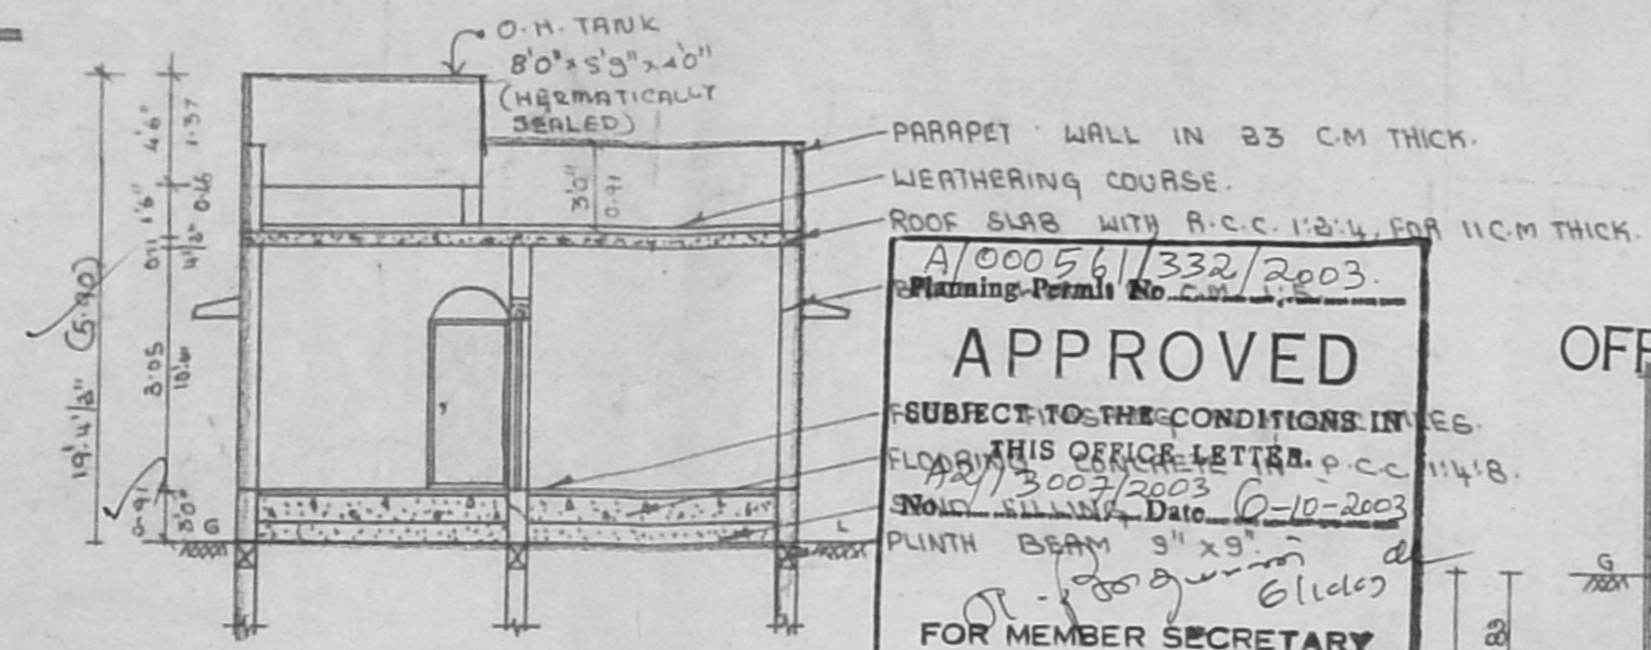

SECTION ON AB


A/000561/332/2003  
 Planning Permit No. C.M.P.  
**APPROVED**  
 SUBJECT TO THE CONDITIONS IN THIS OFFICE LETTER.  
 Planning Permit No. C.M.P. 3007/2003  
 Date: 0-10-2003  
 FOR MEMBER SECRETARY  
 CHENNAI METROPOLITAN  
 DEVELOPMENT AUTHORITY  
 CHENNAI - 600 008.

OFFICE COPY


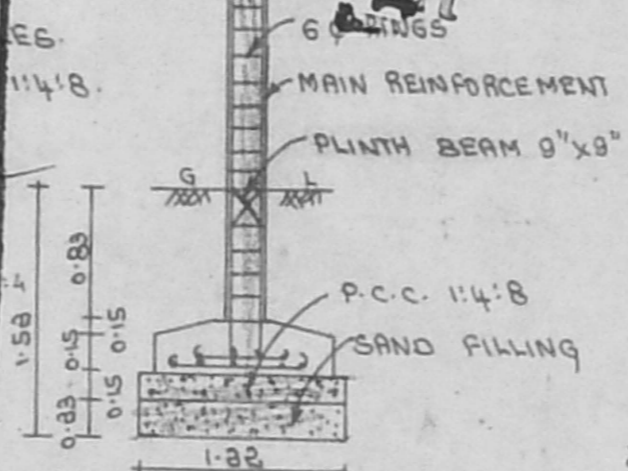


COLUMN FOUNDATION


DETAILS

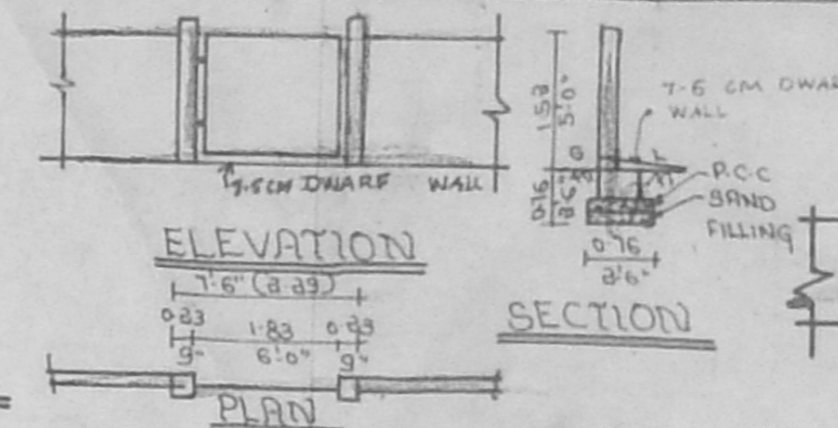

COMPOUND WALL DETAIL

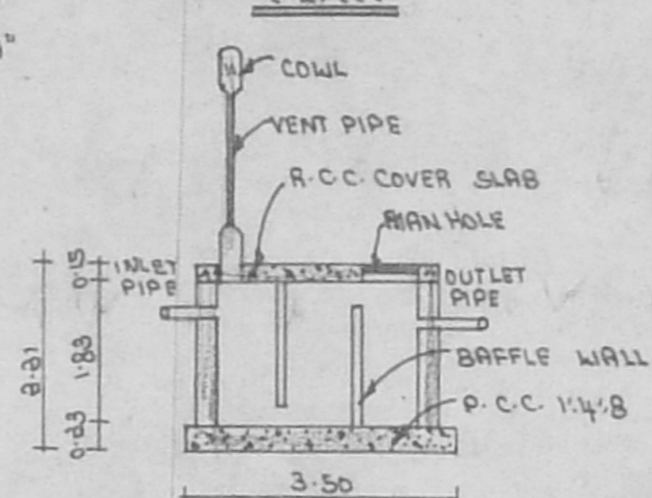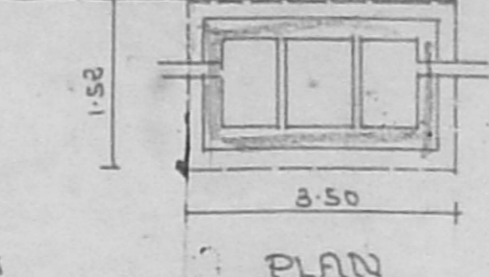

SECTION OF SEPTIC TANK

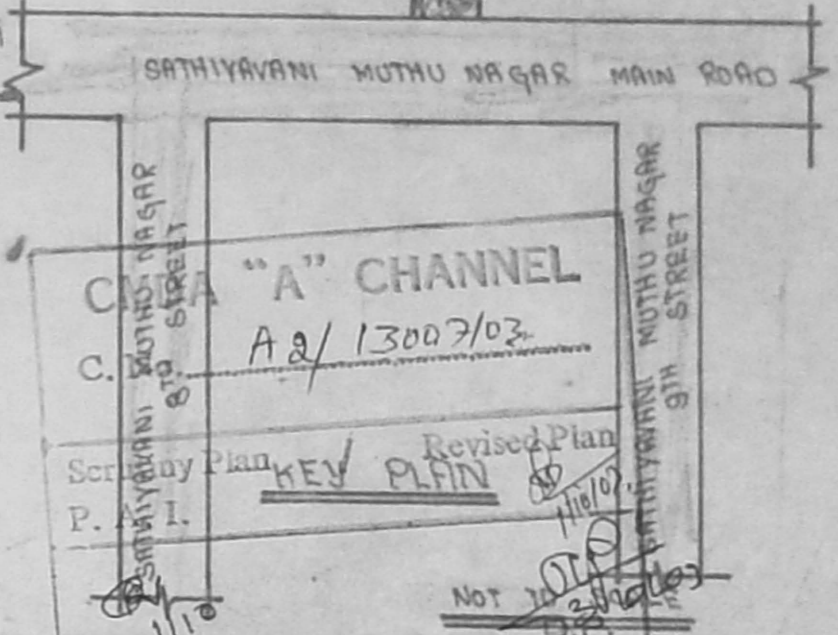

JOINERY DETAILS


O/A - OPEN ARCH	3'0" x 7'0"	1.00 x 2.13
D - DOOR	3'0" x 7'0"	1.00 x 2.13
D <sub>1</sub> - DOOR	3'0" x 7'0"	0.91 x 2.13
W - WINDOW	4'0" x 7'0"	1.22 x 2.13
V - VENTILATOR	2'8" x 2'0"	0.76 x 0.61
D <sub>2</sub> - DOOR	2'6" x 6'0"	0.76 x 1.83

AREA STATEMENTS


SITE AREA	2325.00 SQ. FT	216.07 SQ. M
PRO. CONSTRUCTION AREA	789.00 SQ. FT	67.75 SQ. M
BATH & W/C AREA	57.00 SQ. FT	5.29 SQ. M
PLOT COVERAGE	34%	
F.S.I	0.34	

TREAD - 0.25	RISE - 0.175	WIDTH - 0.91
PROPOSAL	[Symbol]	
EXG. ROAD	[Symbol]	
SITE BOUNDARY	[Symbol]	


NOTE  
 ALL MEASUREMENTS ARE IN METRE & FEET

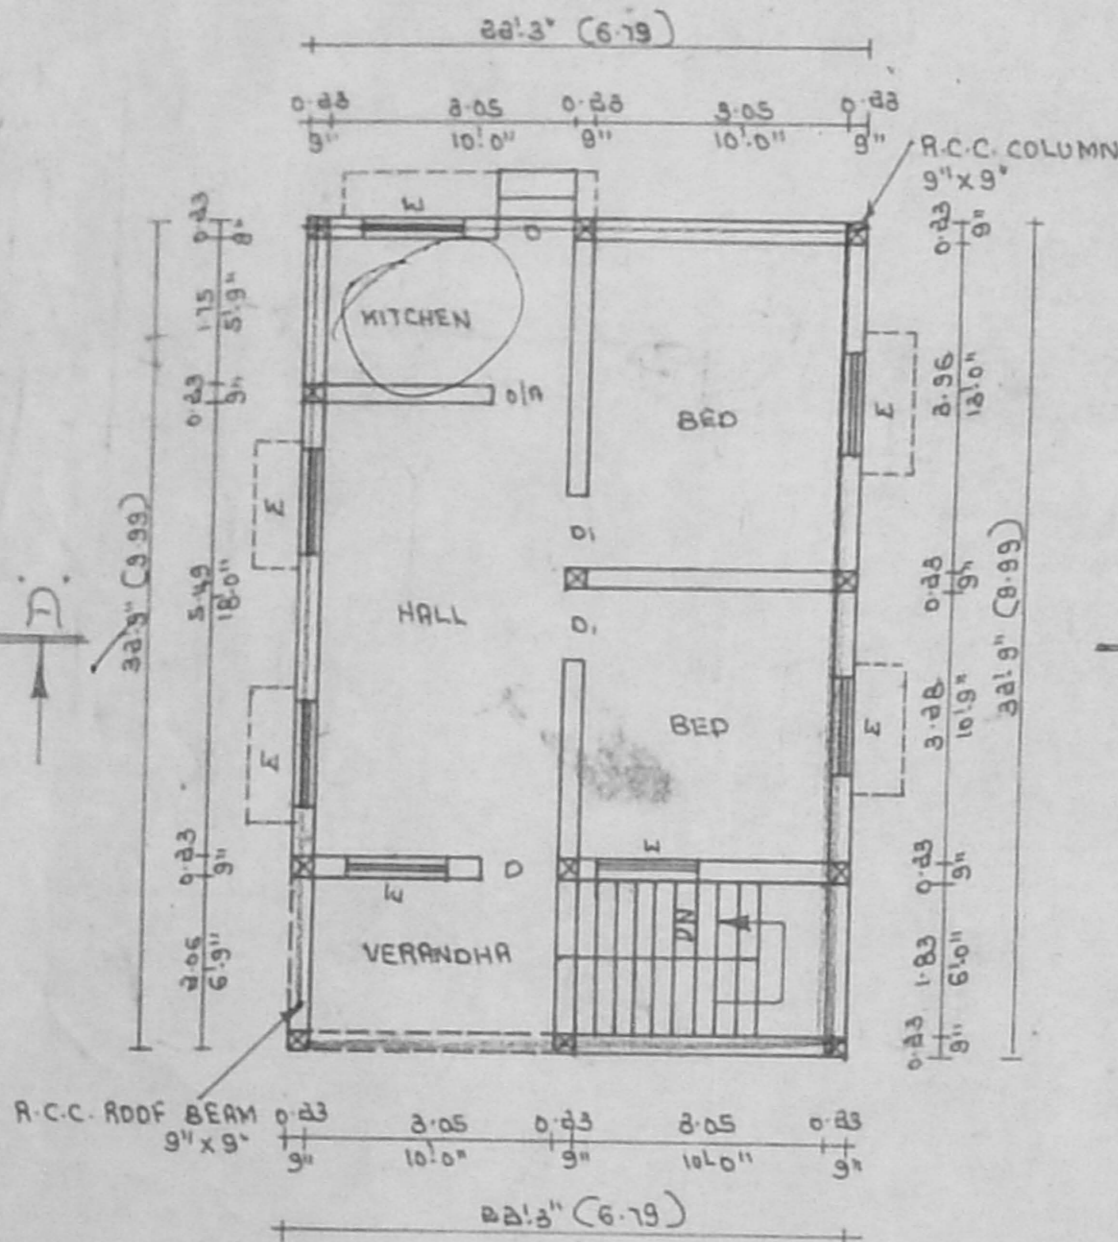


PLAN

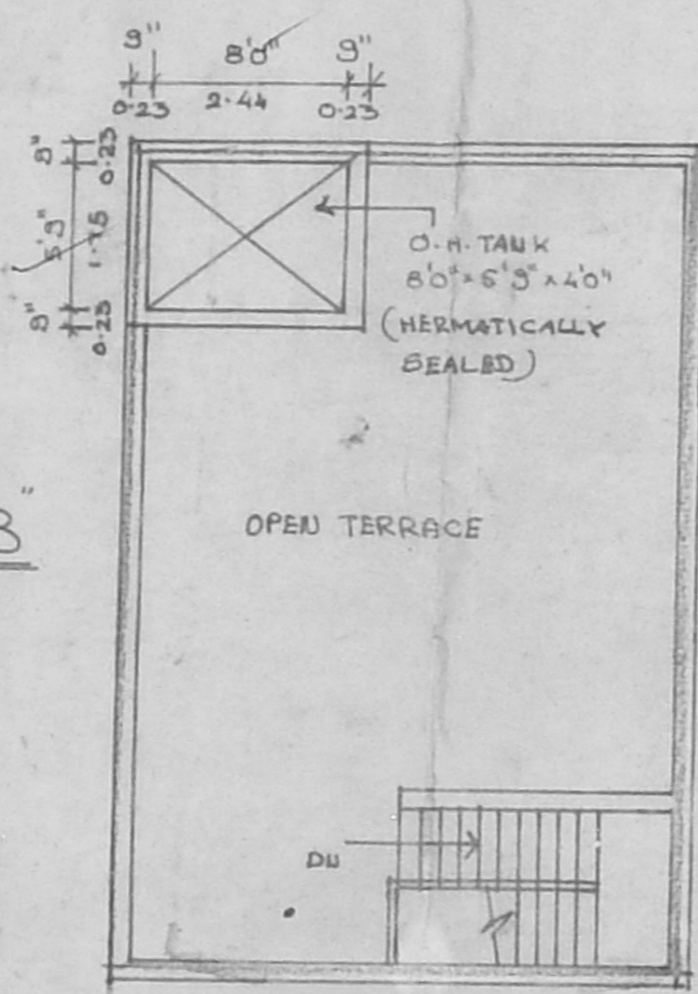


TERRACE PLAN

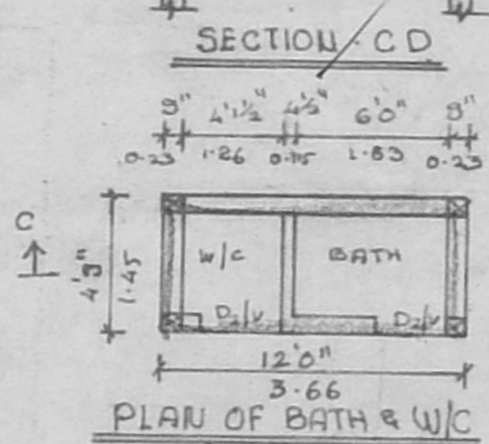

PLAN OF BATH & W/C

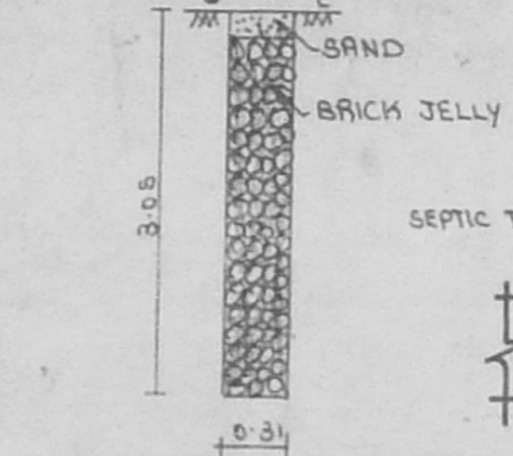

RAIN FALL PERCOLATION PIT

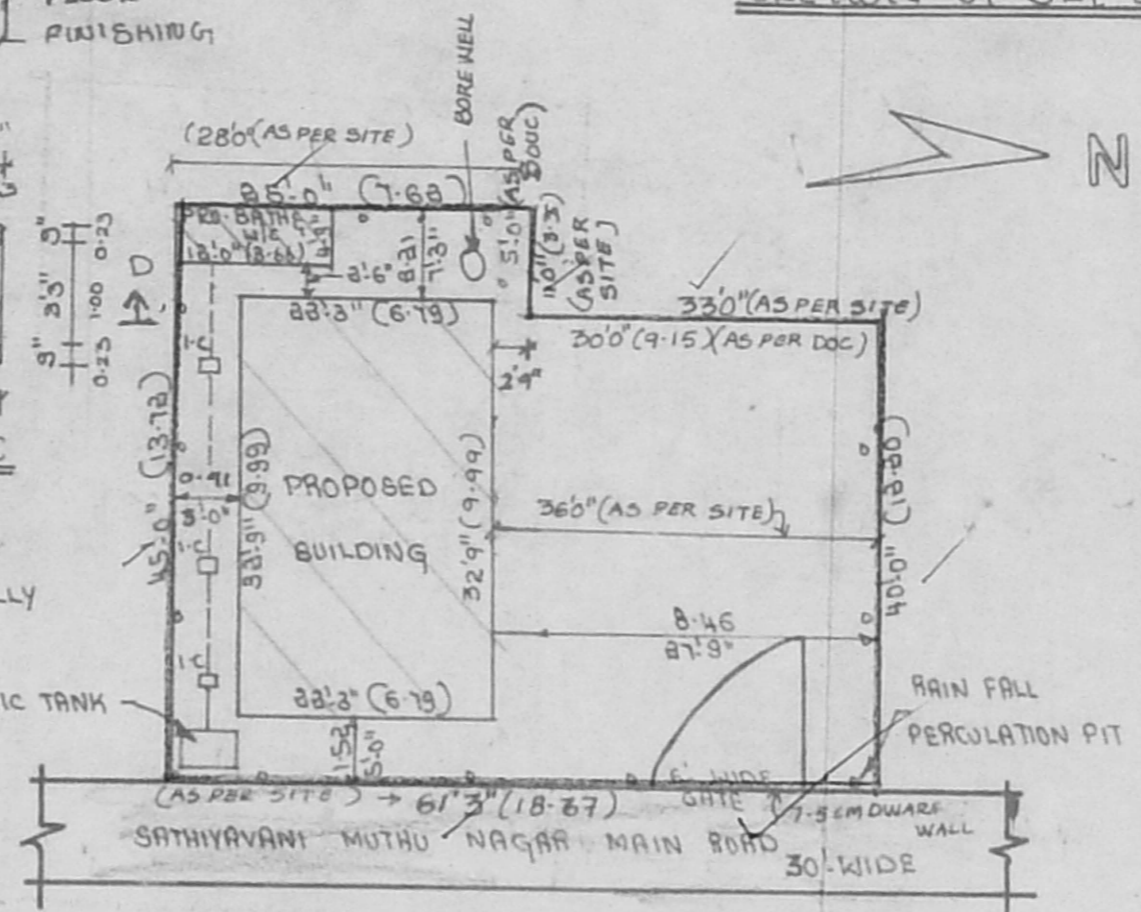

SITE PLAN

SCALE: 1:300

M. Manavalan  
 S. ATHIYAMAN, B.E.,  
 CHARTERED ENGINEER  
 Class-1, License No. 192,  
 City Engineer of Chennai,  
 5 Mathuram Street, T. Nagar  
 Chennai 17, Ph. 28156824  
 Mobile: 91538440