




ELEVATION.

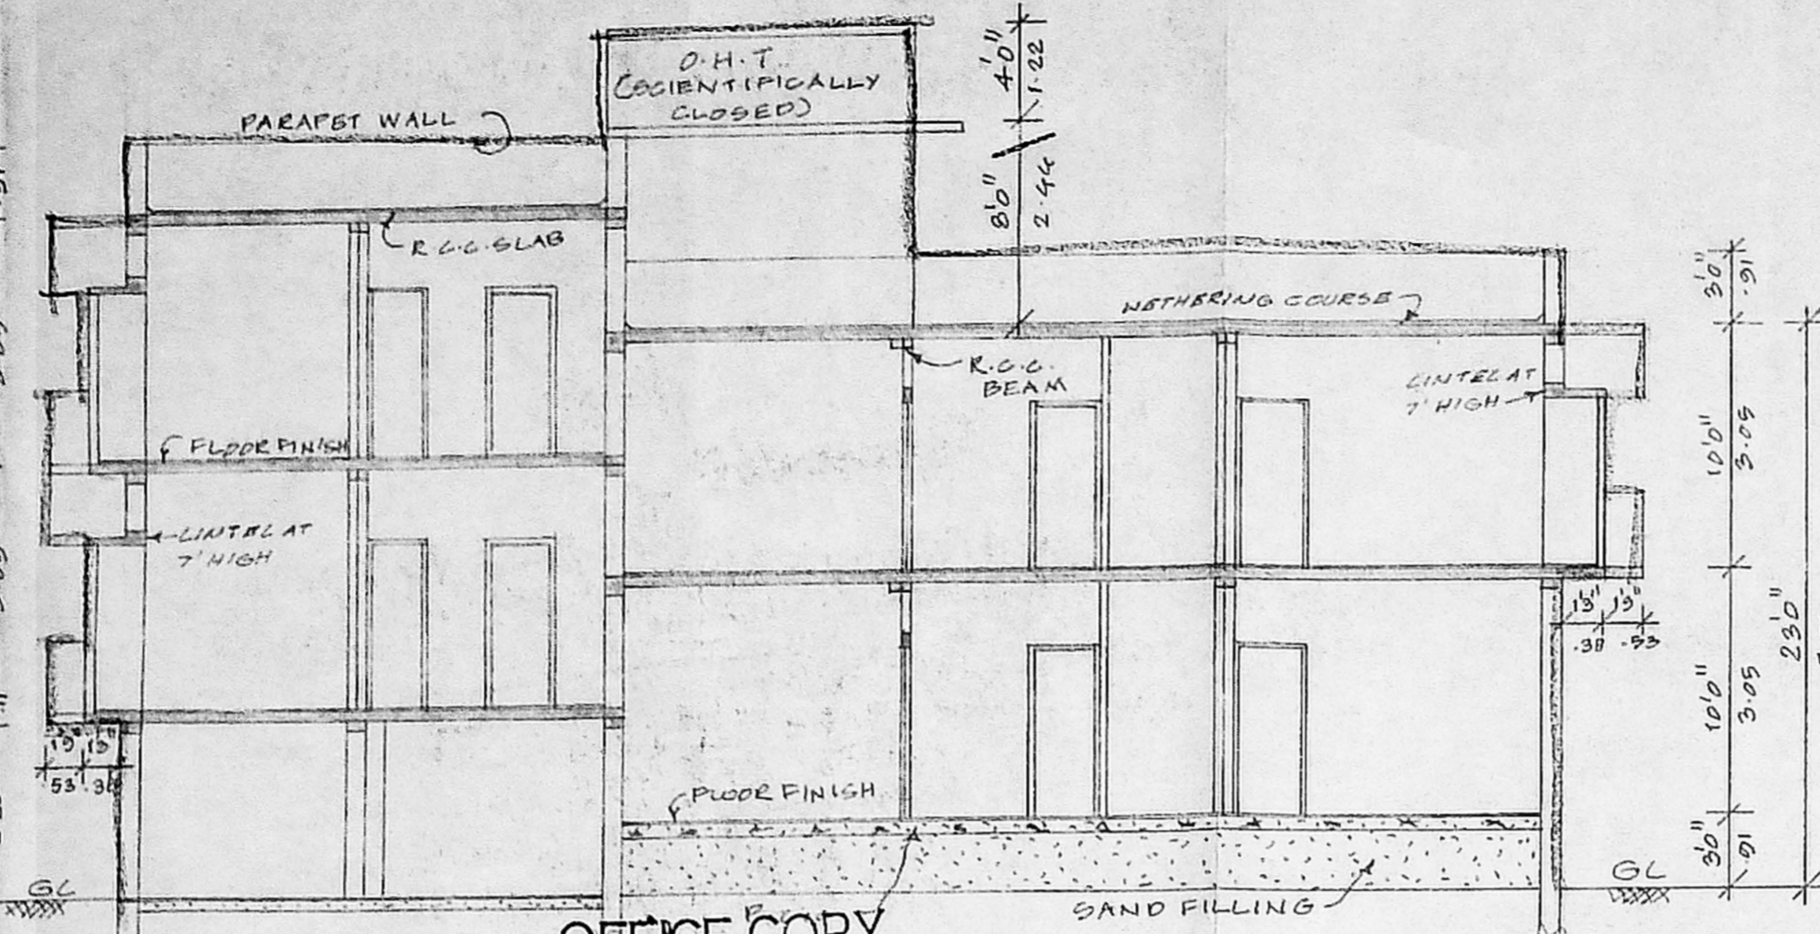


OFFICE COPY SECTION ON - AB

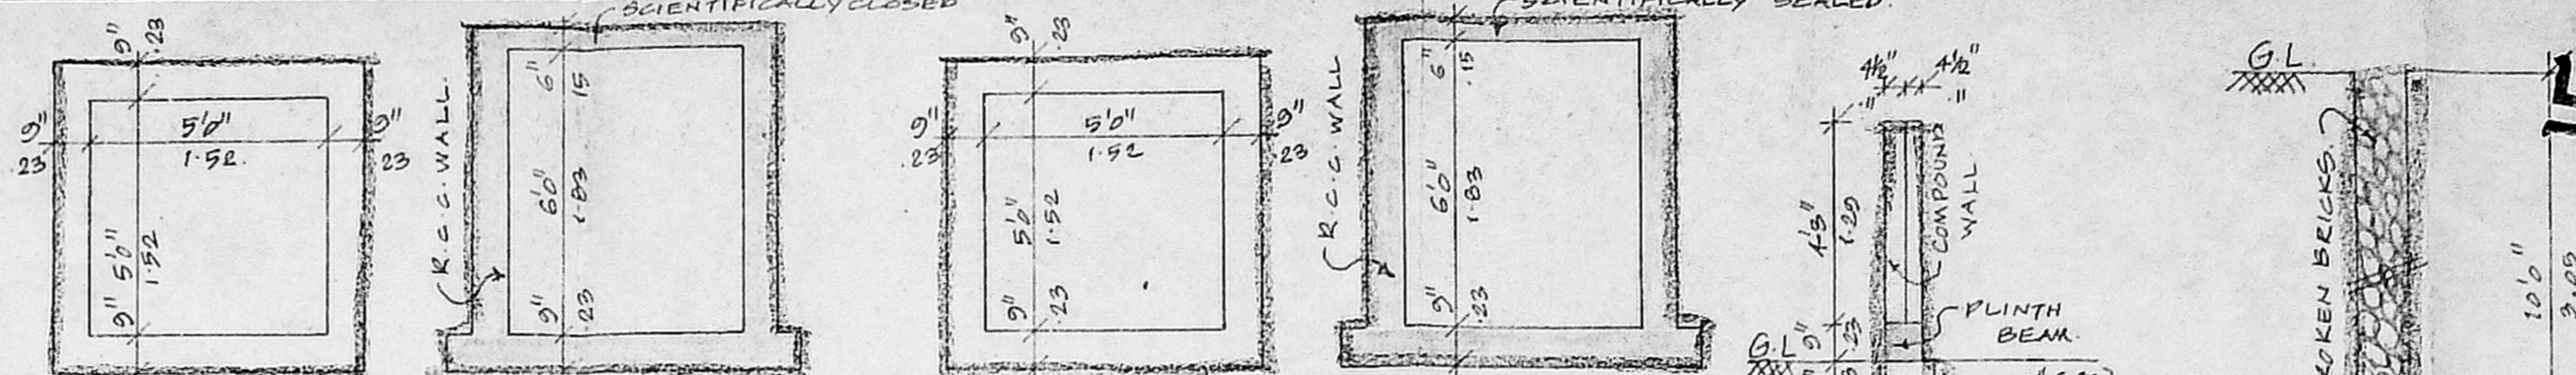


PLAN SECTION PLAN SECTION
SUMP DETAIL. DETAIL OF SUMP TO COLLECT SULLAGE WATER FOR RECYCLING

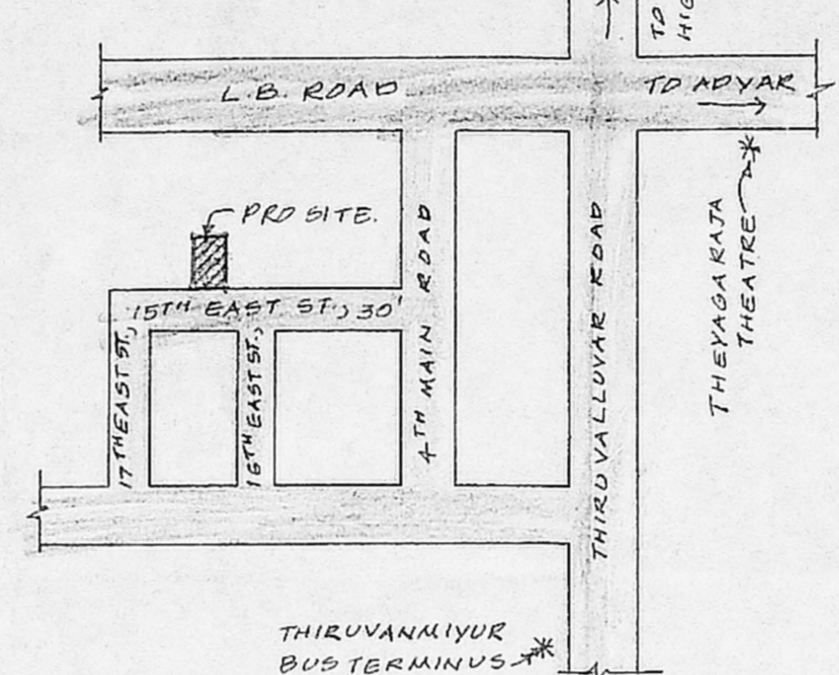

LOCATION PLAN

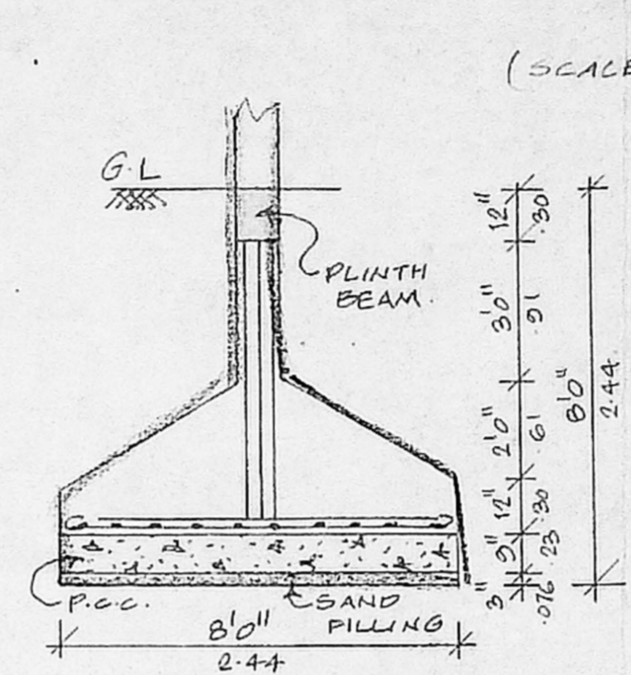

FOUNDATION DETAIL.

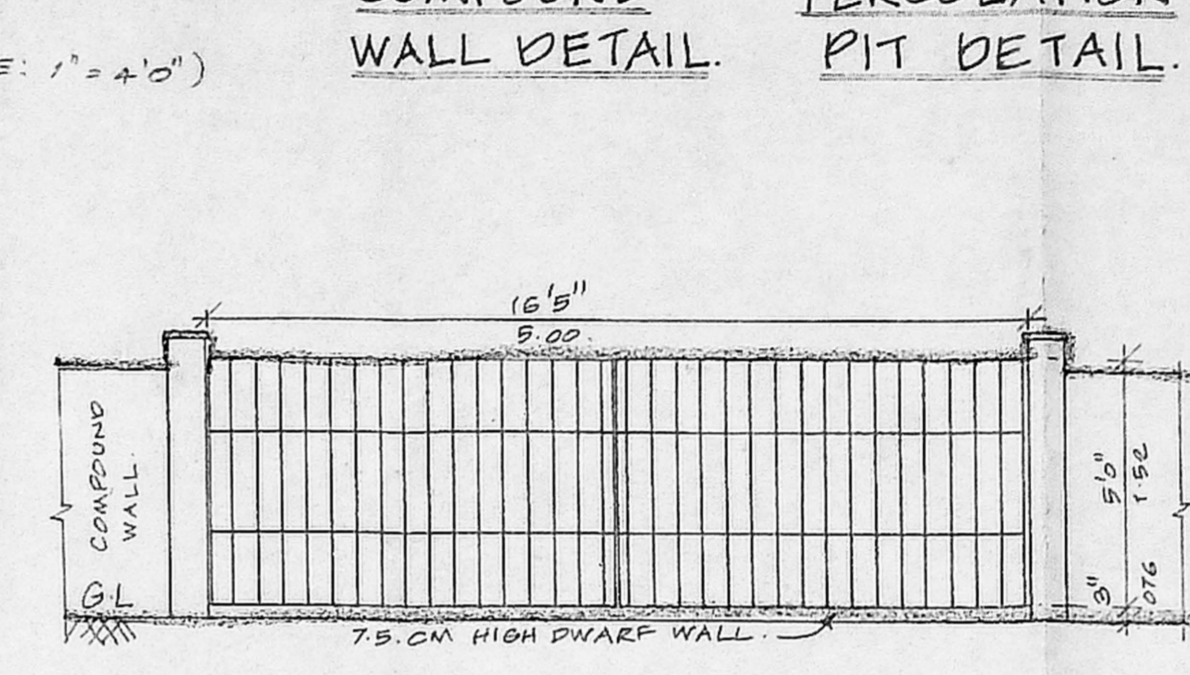

TYPICAL GATE DETAIL.

PLAN SHOWING THE PROPOSED RESIDENTIAL BUILDING AT DOOR NO: 6, PLOT NO: 279, 15TH EAST STREET, KAMARAJAR NAGAR, THIRUVANMIYUR, CH-41. INT.S.NO: 73 PART (DOCUMENT) AS PER PATAH T.S.NO: 9, THIRUVANMIYUR VILLAGE CORP. DIV.NO: 155, ZONE : 10, BLOCK NO: 32

CMDA "A" CHANNEL
C.No. A2/14474/03
Scrutiny Plan / Revised Plan


AREA STATEMENT

FLAT AREA	GR. FLOOR	STILT
MAX. F.S.I	5020.50	457.25
GROUND FLOOR	1238.94	115.09
FIRST FLOOR	2173.03	202.06
SECOND FLOOR ABOVE STILT	959.50	87.12
TOTAL	4371.47	404.27
STILT FLOOR CARPARKING	704.73	
F.S.I. PROVIDED	1.30	
PLOT COVERAGE	64.26%	


SCHEDULE OF JOINERIES.

SYMBOL	DESCRIPTION	SIZE
ED	ENTRANCE DOOR	36" x 70"
D	DOOR	36" x 70"
D/W	DOOR CUM WINDOW	36" x 70"
D/W	DOOR CUM WINDOW	36" x 70"
W	WINDOW	60" x 46"
W1	WINDOW	40" x 46"
W2	WINDOW	36" x 46"
W3	WINDOW	26" x 56"
W4	WINDOW	79" x 46"
FW	FRENCH WINDOW	40" x 56"
FW1	FRENCH WINDOW	40" x 56"
O	OPENING	36" x 70"
PD	PUJA DOOR	40" x 70"
V	VENTILATOR	26" x 26"


SCALE: 1"=8'0" (OR) 1:100.
COLOUR INDEX:
PROPOSED: [Symbol]
ROAD: [Symbol]
BOUNDARY: [Symbol]

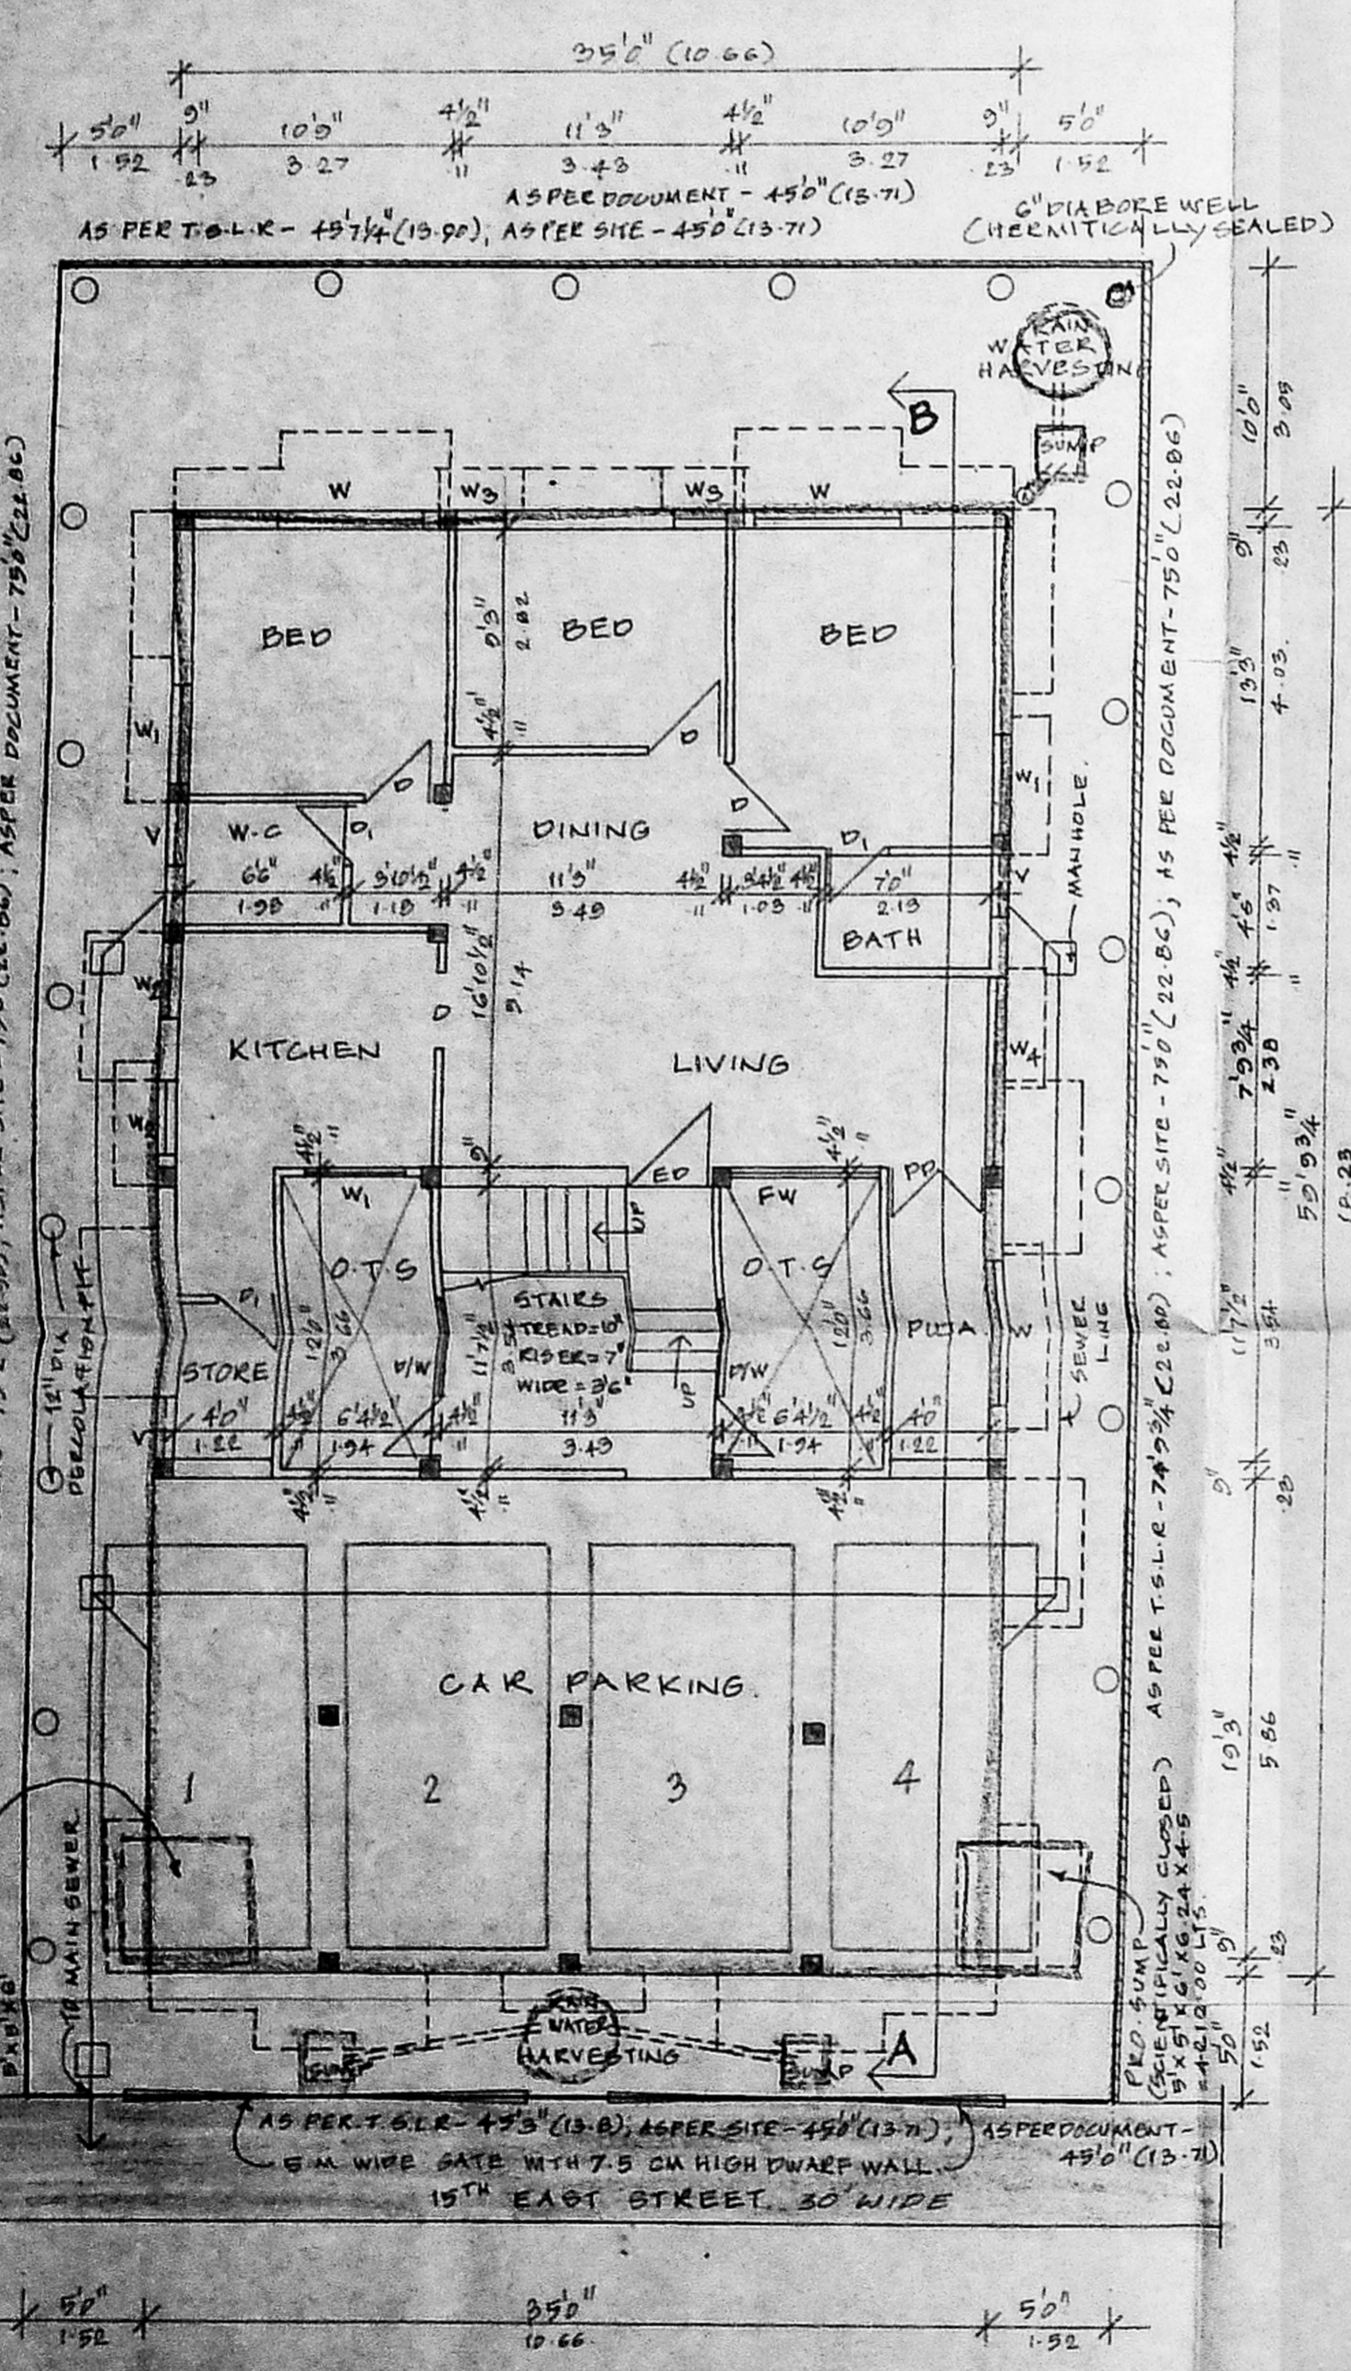


SITE CUM STILT CUM GROUND FLOOR PLAN.

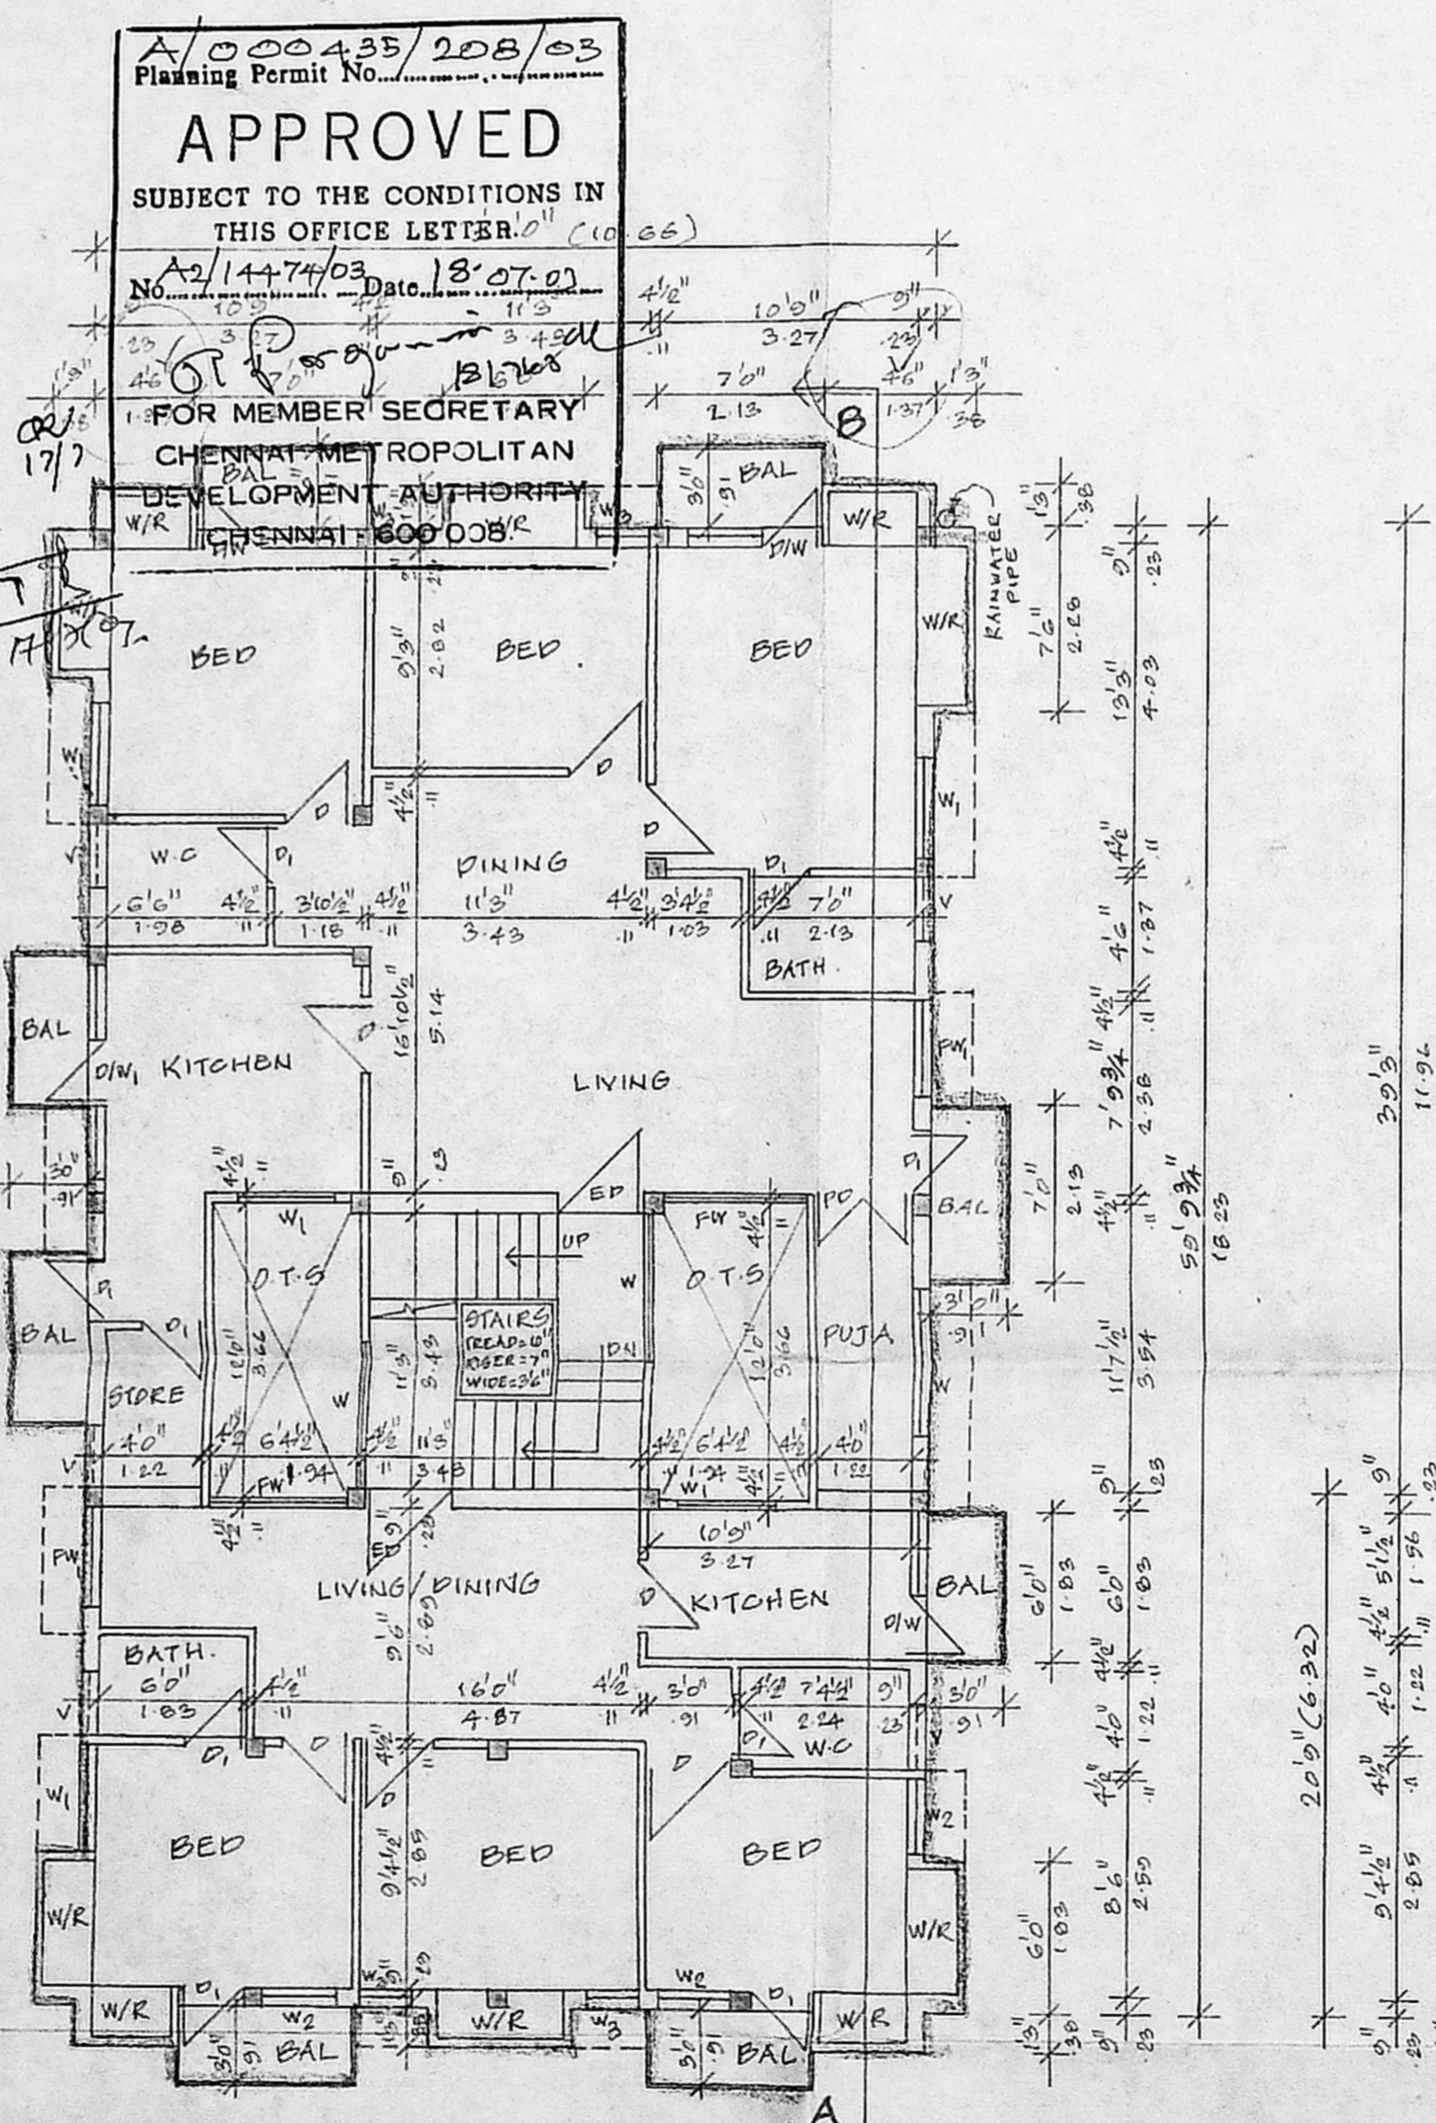

FIRST FLOOR PLAN.

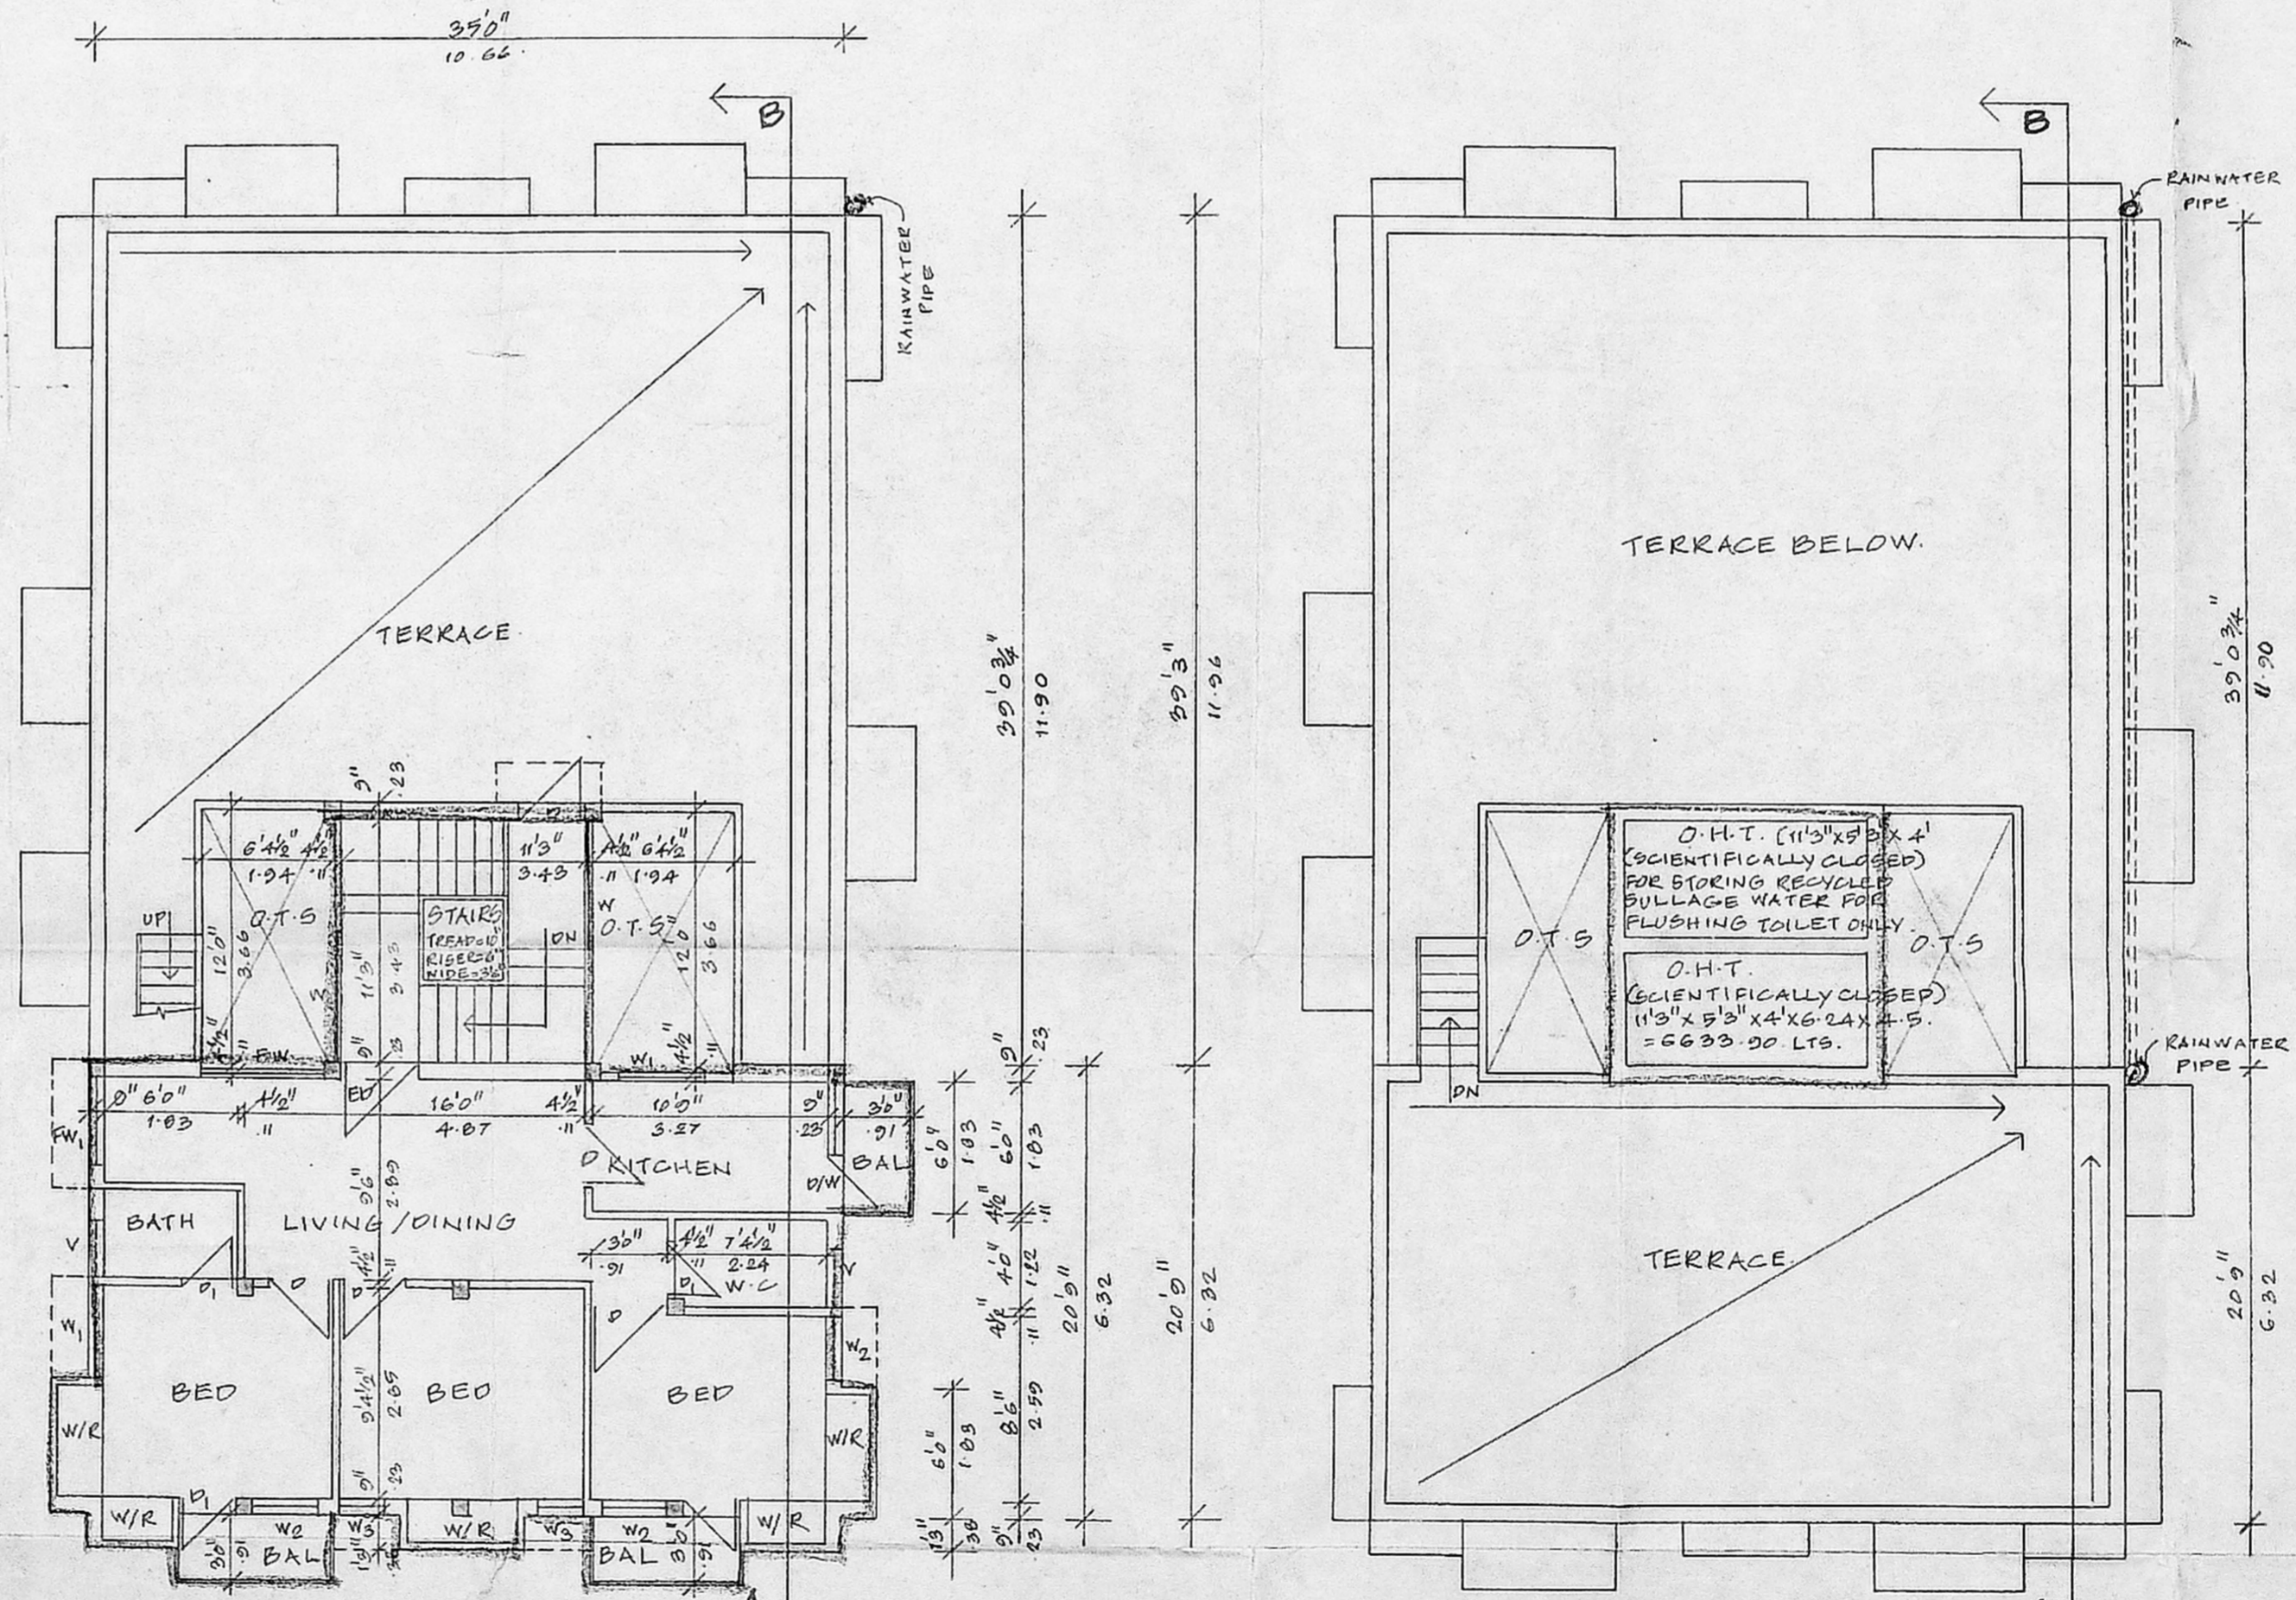

SECOND FLOOR PLAN ABOVE STILT FLOOR

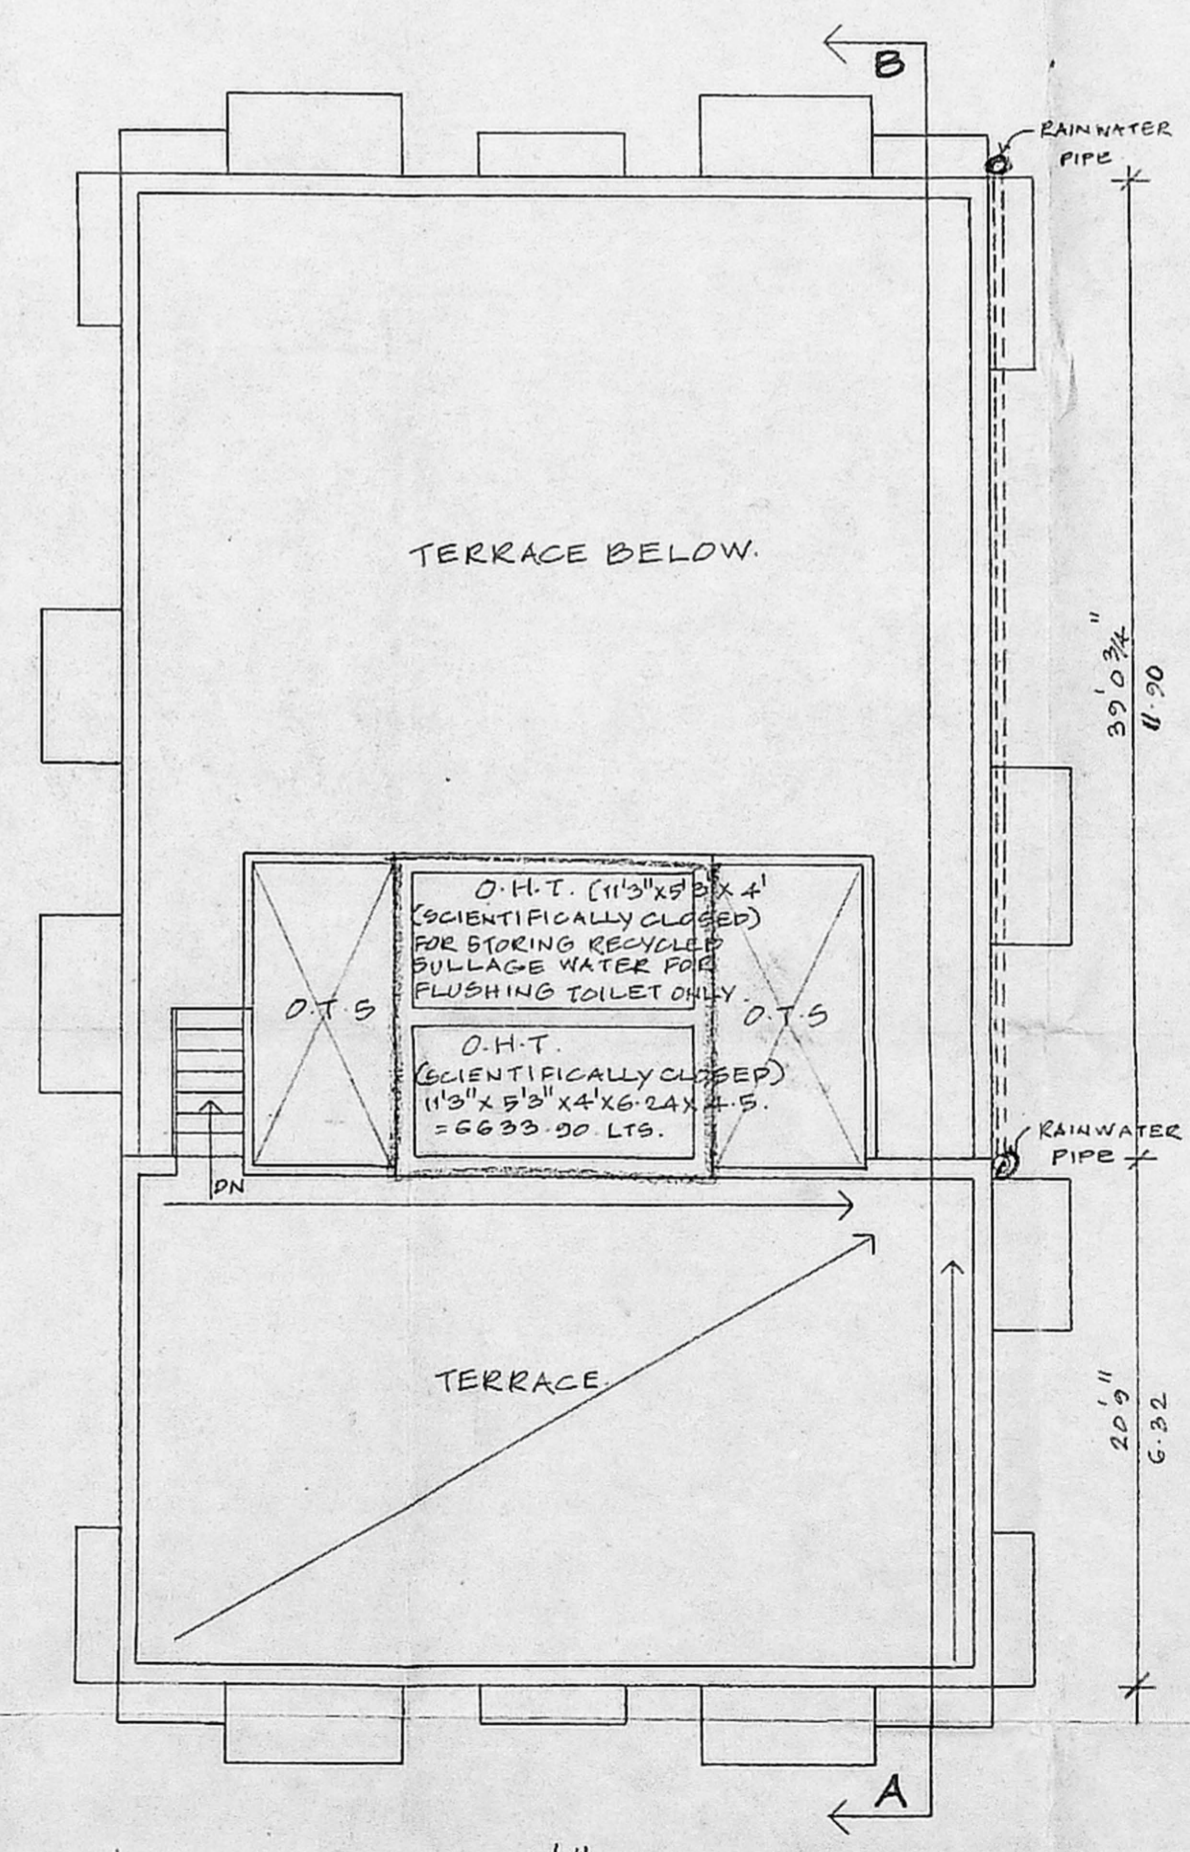

TERRACE FLOOR PLAN.

OWNER(S) [Signature]
S. ATHIVAMAN, B.E.,
CHARTERED ENGINEER,
Class-1, Licensed Surveyor - N. 192
Corporation of Chennai
5, Nathamuni Street, T. Nagar,
Chennai - 17, Mobile: 98410-71245
LICENSED SURVEYOR.