




FRONT ELEVATION

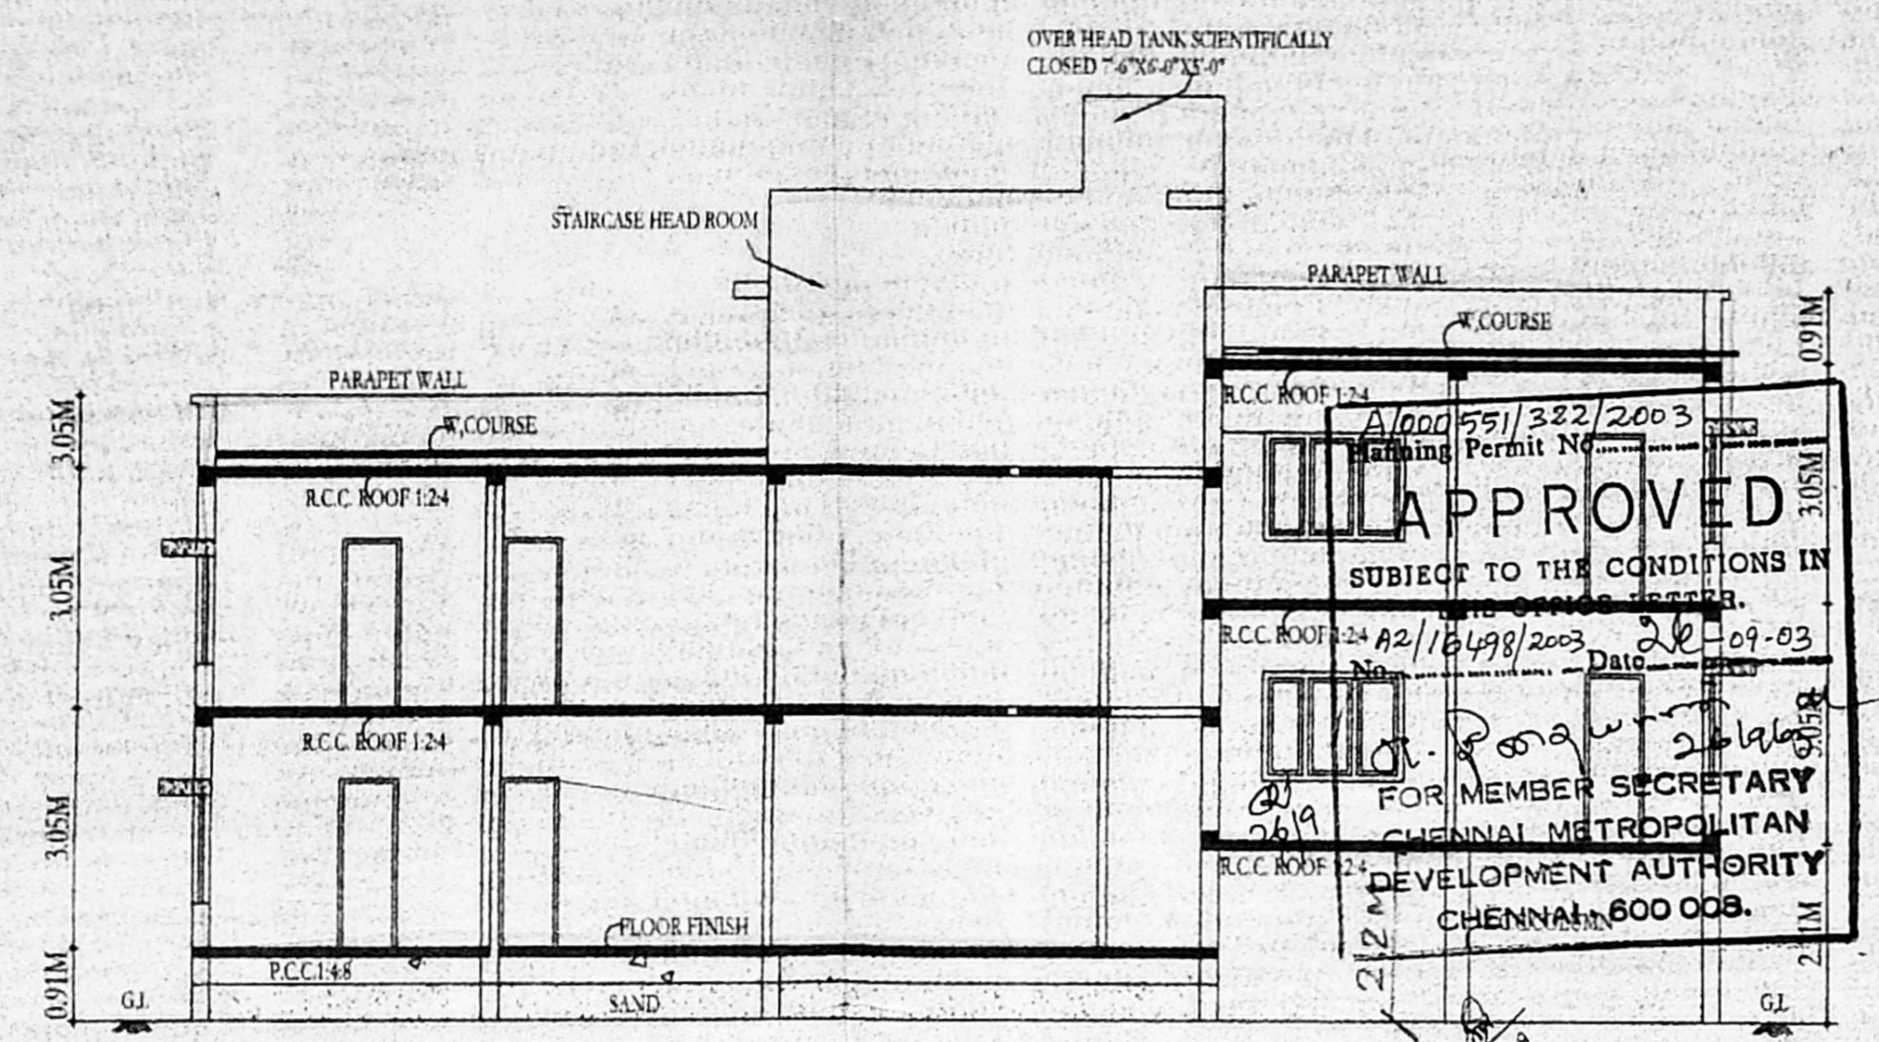

SECTION ON 'A,B'

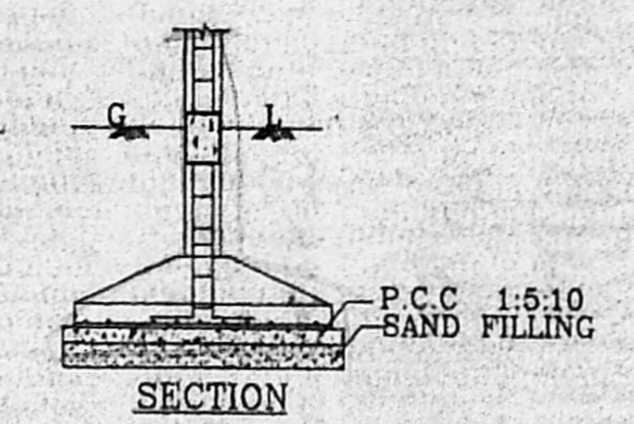


SECTION

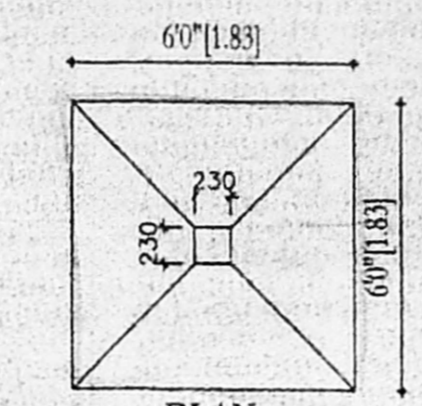


PLAN FOUNDATION DETAIL


[SCALE: 1:50]

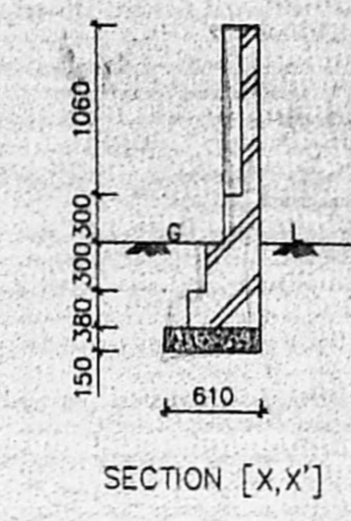

SECTION [X,X']

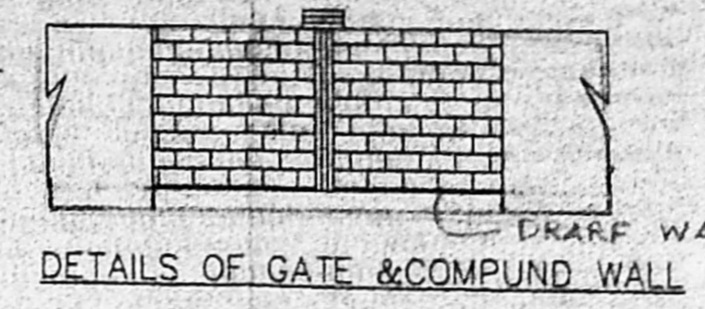

DETAILS OF GATE & COMPOUND WALL

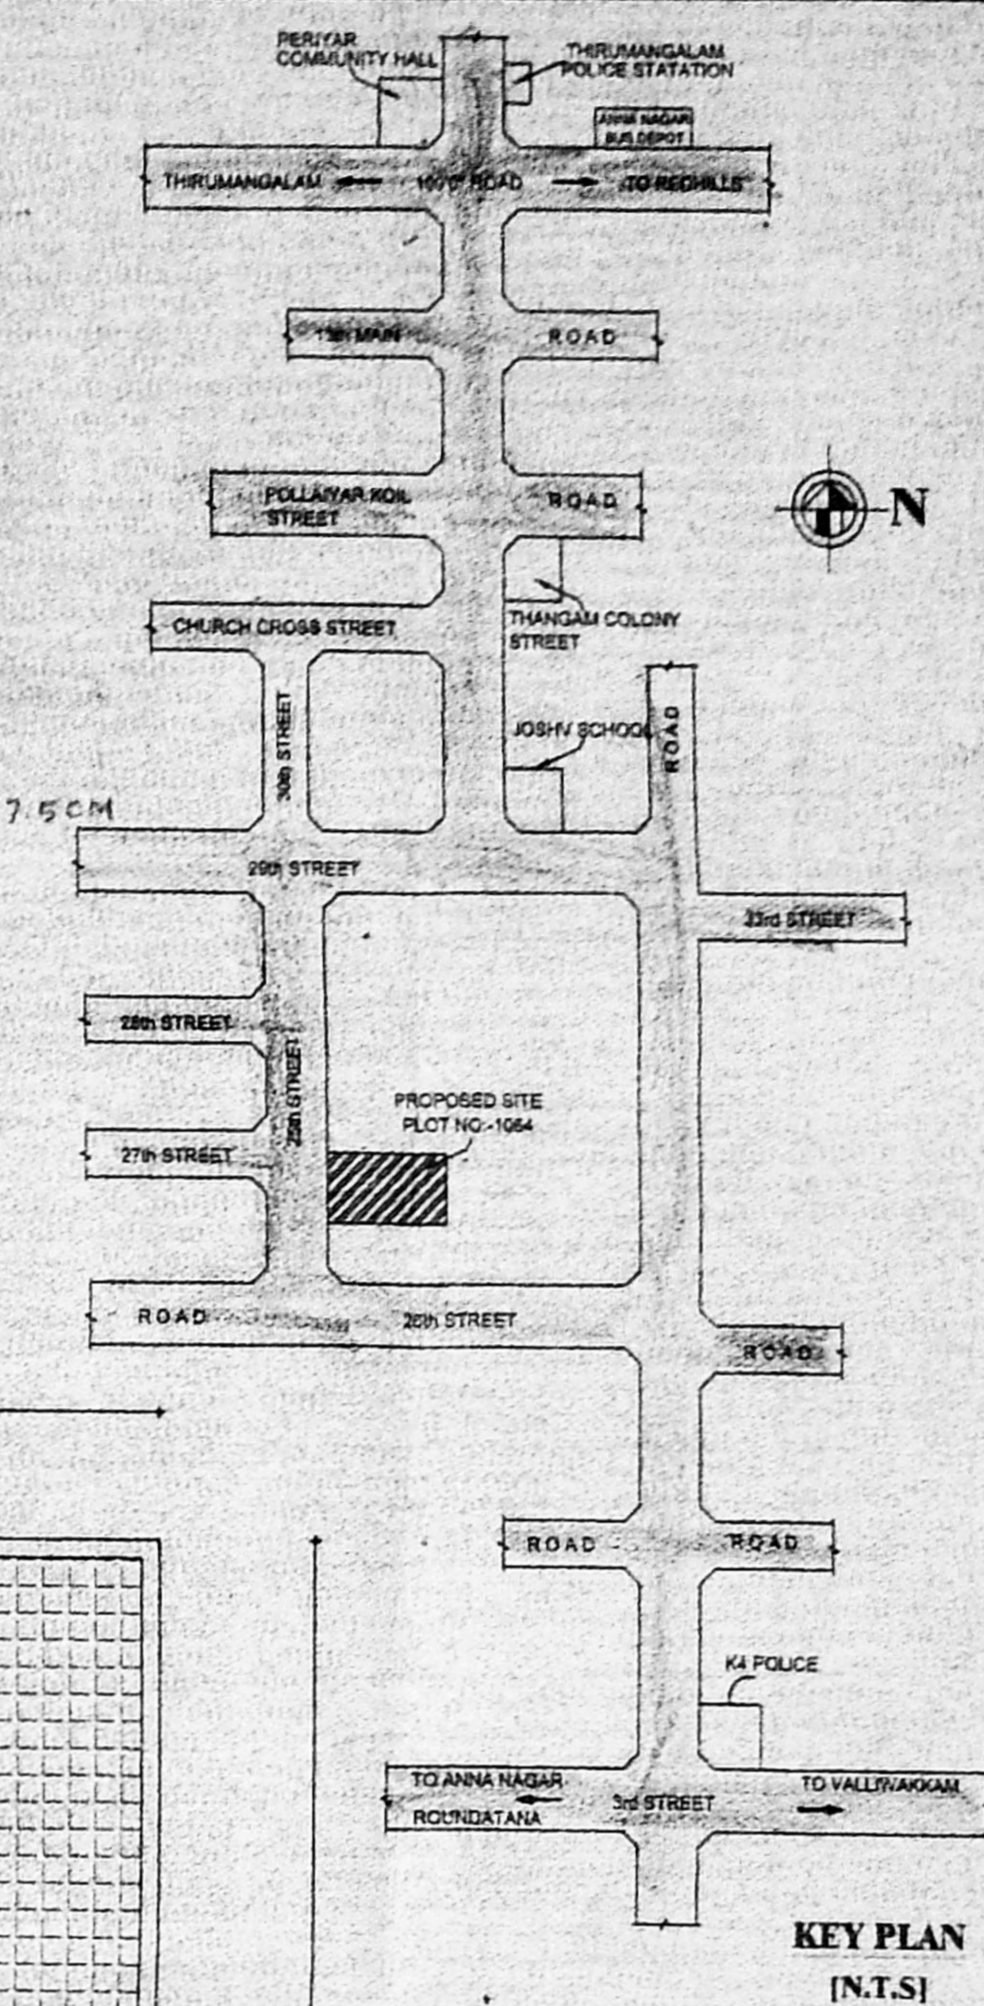

KEY PLAN [N.T.S.]

SCHEDULE OF JOINERY:

TYPE	DETAIL	WIDTH	HEIGHT
M.D.	C.W. PANELLED DOOR	900	2135
D	DO	915	2135
D1	DO	765	2135
W	C.W. GLAZED WINDOW	1850	1372
W1	DO	1220	1372
W2	DO	910	1372
V	C.W. GLAZED VENTILATOR	910	915

SPECIFICATION:

FOUNDATION : R.C.C. COLUMN FOOTINGS
 BRICK WORK : CM-16 FOR SUPER STRUCTURE
 PLASTERING : 1:3 FOR WALLS & 1:3 FOR CEILING
 FLOORING : MOSAIC FLOORING
 CEMENT PAINT : 2 COAT FOR WALLS & 1 EXTRA COAT FOR CEILING
 R.C.C. : 1:2:4 FOR SLABS & LINTELS
 WOOD WORK : ALL WOOD WORKS IN BEST QUALITY TIMBER
 WEATHERING : B. JELLY LIME MORTAR OVER ROOF COURSE
 COURSE : SLAB ONE LAYER OF COUNTRY TILES

COLOUR INDEX:

PROPOSAL	[Color swatch]
ROAD STREET	[Color swatch]
BOUNDARY SITE	[Color swatch]

AREA STATEMENT SQ. M

PLOT EXTENT:	334.45
GROUND FLOOR:	142.28
FIRST FLOOR:	213.73
SECOND FLOOR (PART)	72.08
TOTAL BUILT UP AREA:	428.09
PLOT COVERAGE:	84%
F.S.I.	1.28


PLAN SHOWING THE PROPOSED RESIDENTIAL BUILDING AT PLOT NO:1064, 25TH STREET, PONNI COLONY, ANNA NAGAR CHENNAI-40 R.S.NO:129/7, VILLIVAKKAM VILLAGE

SCALE [1:100]	DATE:
	DRAWN: RAMU


SIGNATURE OF OWNER

K. SELVAM, B.E., AME, C. Eng (I) A.I.E.
 Consulting Civil Eng near: Chartered Engineer
 Approved Valuer & Licensed Surveyor,
 Class I Reg No. 600/2003-2004
 Door No. 11/17, Thiruvalluvar Salai,
 Mogappair, East, Chennai - 600 050.
 Ph: 26562.50, Call: 98412 82050

LICENSED SURVEYOR

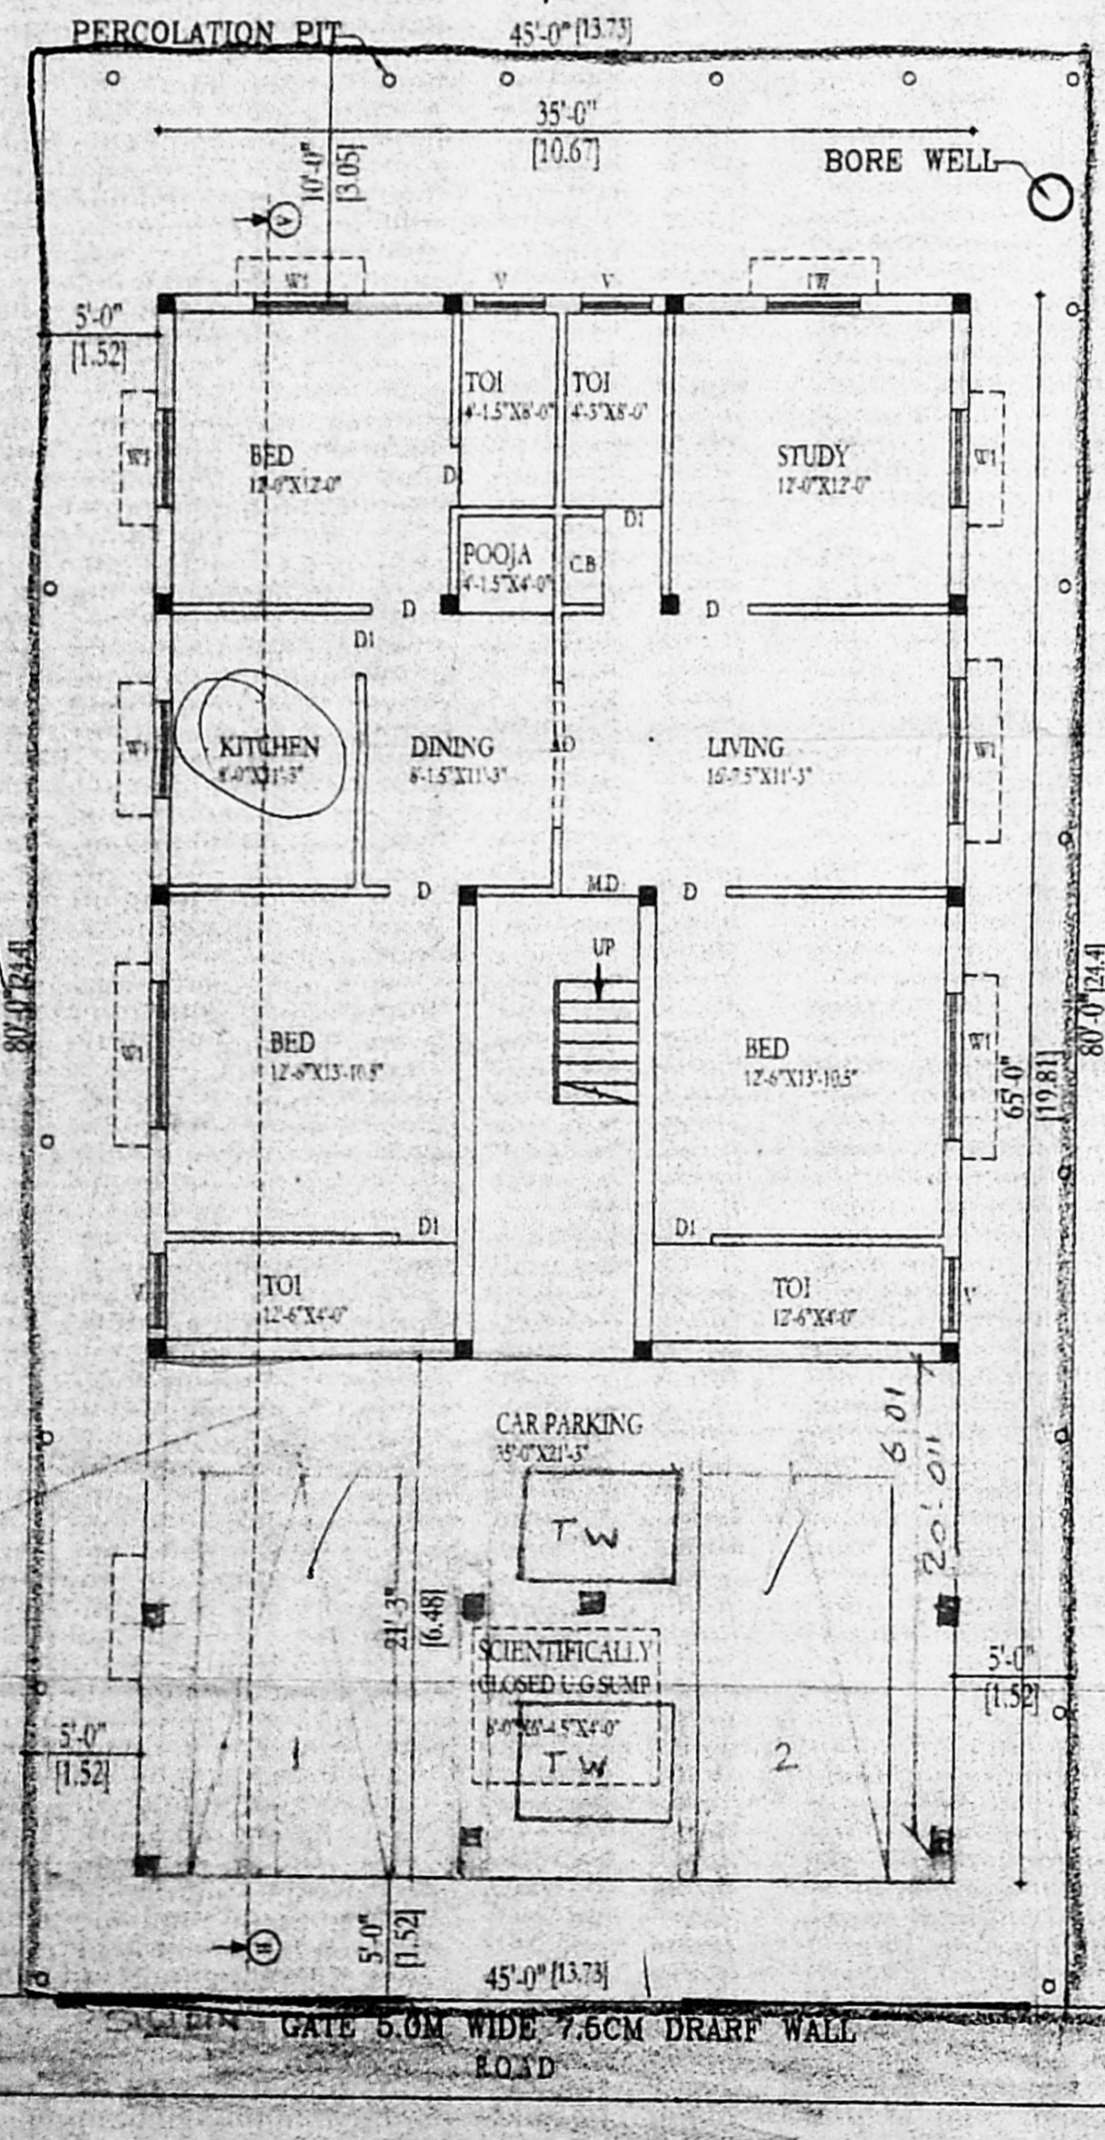


SITE CUM GROUND AND STILT FLOOR

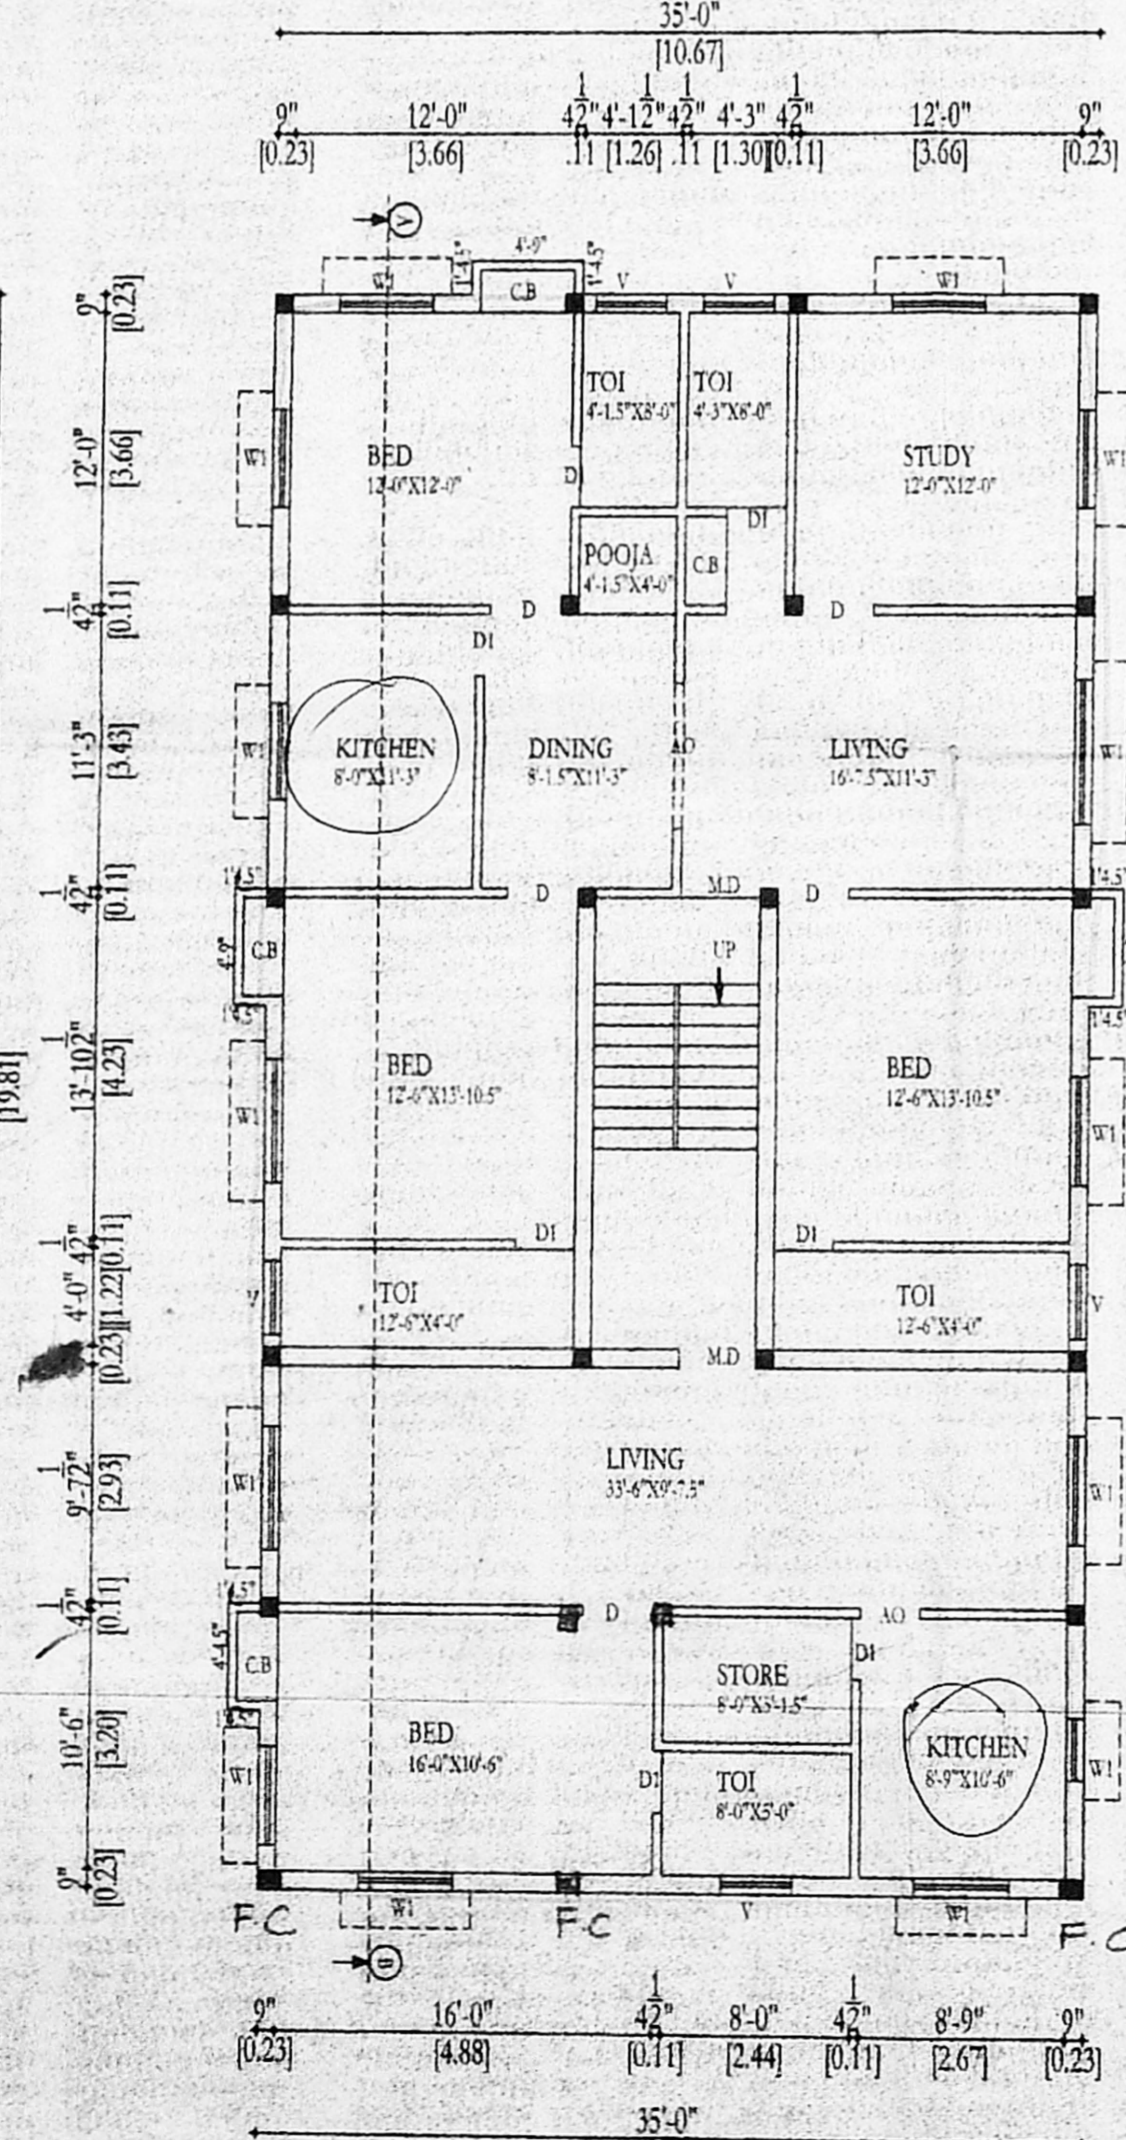


FIRST FLOOR PLAN


OFFICE COPY

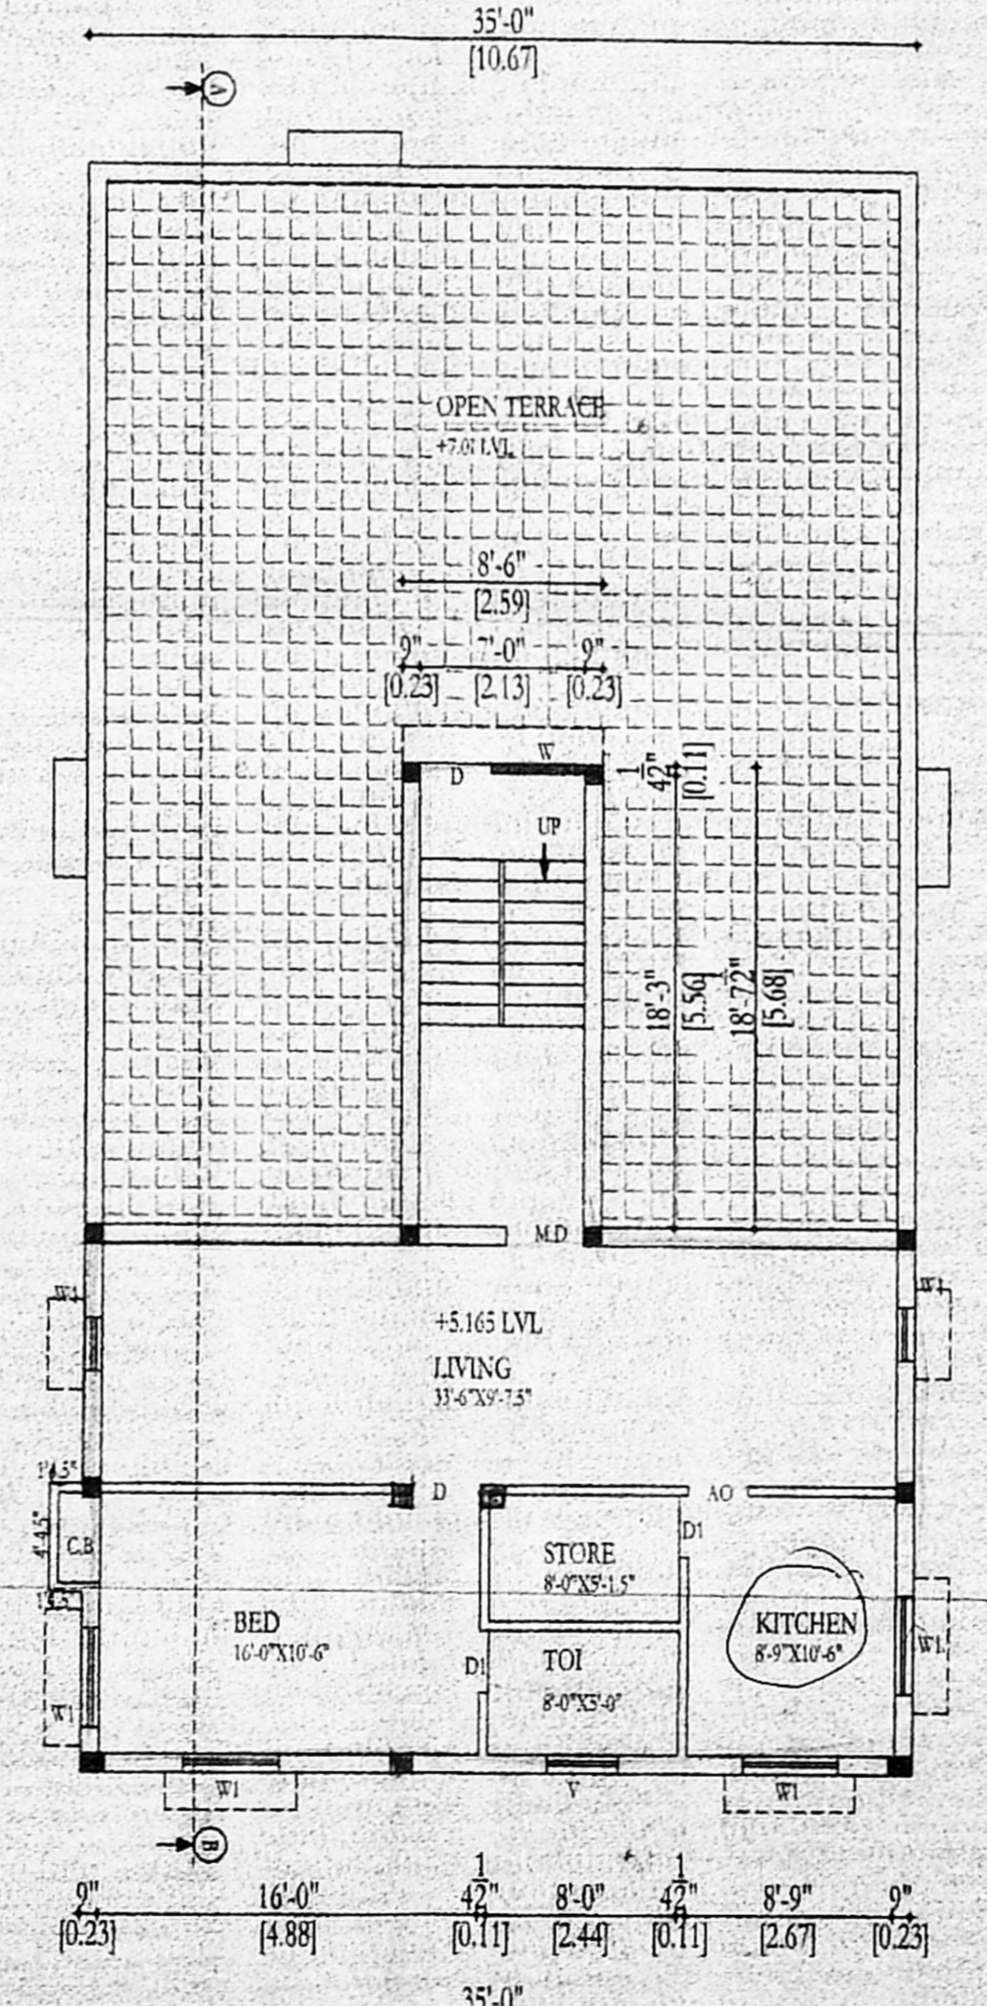


SECOND FLOOR PART [ABOVE STILT FLOOR]

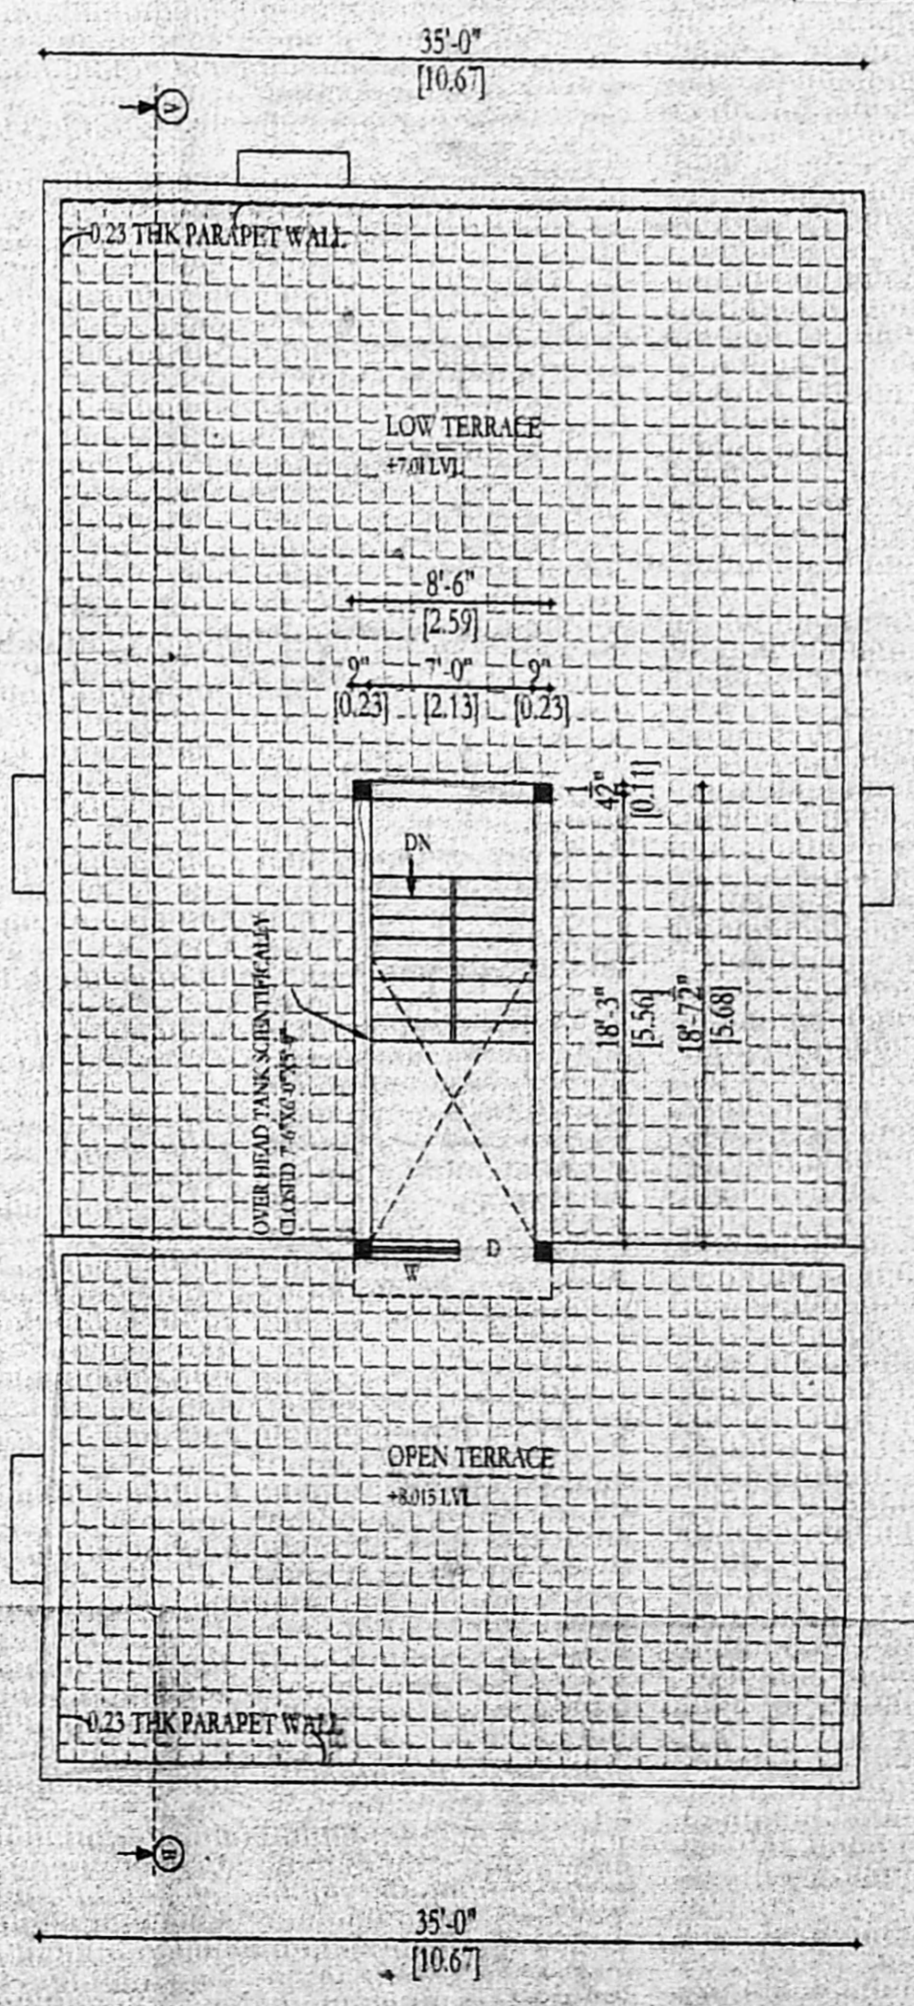


TERRACE FLOOR PLAN

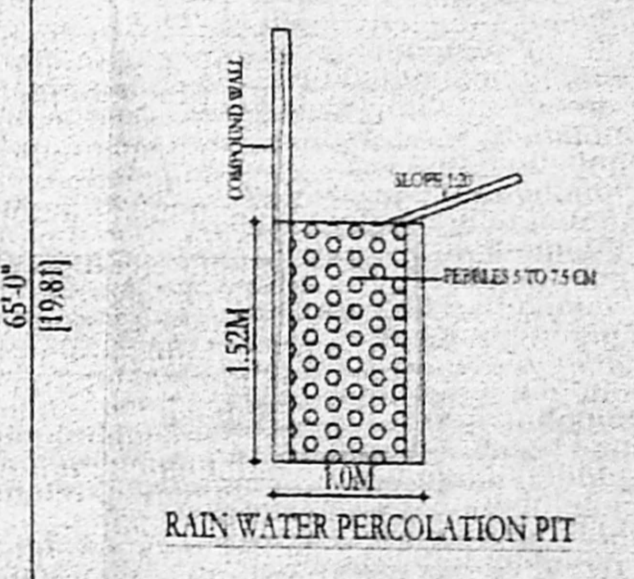

RAIN WATER PERCOLATION PIT

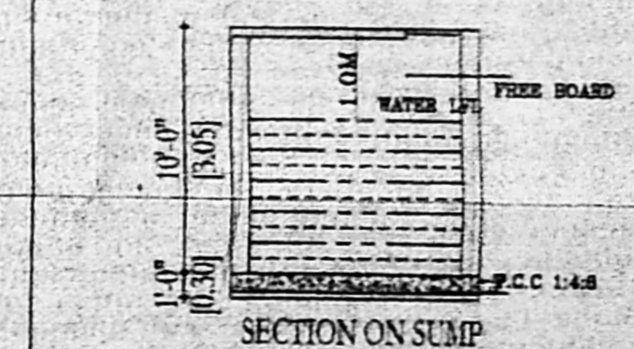

SECTION ON SUMP

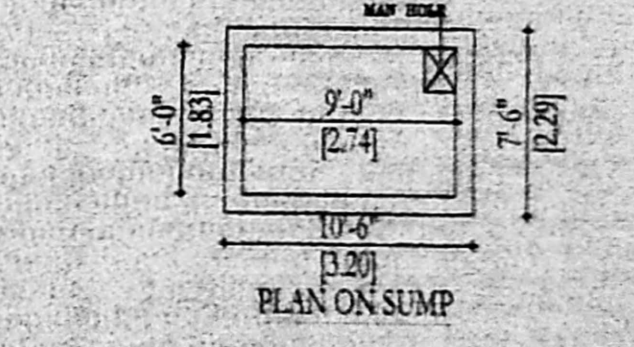

PLAN ON SUMP