

PLAN SHOWING THE PROPOSED RESIDENTIAL BUILDING IN 109 PLOT NO: C, OLD DOOR NO: 145, NEW DOOR NO: 115, KAZHURA GARDEN MAIN ROAD, NEELANGARAI, CHENNAI.

S. No. 22/25/2003 PATAI, P.P. S. No. 22/17/2003 PATAI, P.P.

NEELANGARAI VILLAGE revised Plan CHITTALAPAKKAM TOWN PANCHAYAT, SAIDAPET TALUK, CHENGALPET DISTRICT.

LEGEND:-
 P. EXG. PLAN REGULATED BY ORDER LETTER NO. REG 13/46647/2000 DT:-19-7-2002

SCALE 1" = 8'0" (1:100)

AREA DETAILS	FT ²	M ²
PLOT EXTENT	4960	460.97
PLINTH AREA		
i) GROUND FLOOR	2616	243.12
ii) FIRST FLOOR	2340	217.47
TOTAL	4956	460.59
PLOT COVERAGE	52.74% F.S.I 1.0	
CAR PARKING	5 NOS.	

JOINERY DETAILS		
MD	MAIN DOOR	1.22 X 2.13
D	DOOR	0.91 X 2.13
D ₂	DOOR	0.76 X 2.13
W	WINDOW	1.52 X 1.22
W ₁	WINDOW	0.91 X 1.22
KW	KITCHEN WINDOW	1.22 X 0.76
FW	FRENCH WINDOW	1.22 X 1.98
FW ₁	FRENCH WINDOW	0.76 X 1.98
V	VENTILATOR	0.91 X 0.61

COLOUR INDEX

PROPOSAL'S ●

EXG. ROAD & STREET ●

PLOT BOUNDARY ●

DRN:- SIVA PLANNER'S DT:- 24-4-2013
 PH:- 26544319.

OWNERS

M. Manjappa

S. Ganesh

S. GANESAN, D.C.E.,
 Licence Surveyor No: 576 Class-II
 Corporation of Chennai,
 No. 41, IV Cross Street, T.V.S. Nagar,
 PADI, CHENNAI - 600 050


LICENSED SURVEYOR

SITE PLAN / GROUND FLOOR PLAN (Scale 1:100)

DETAILS OF R.C.C COLUMN

DETAILS OF WELL

DETAILS OF SEPTIC TANK

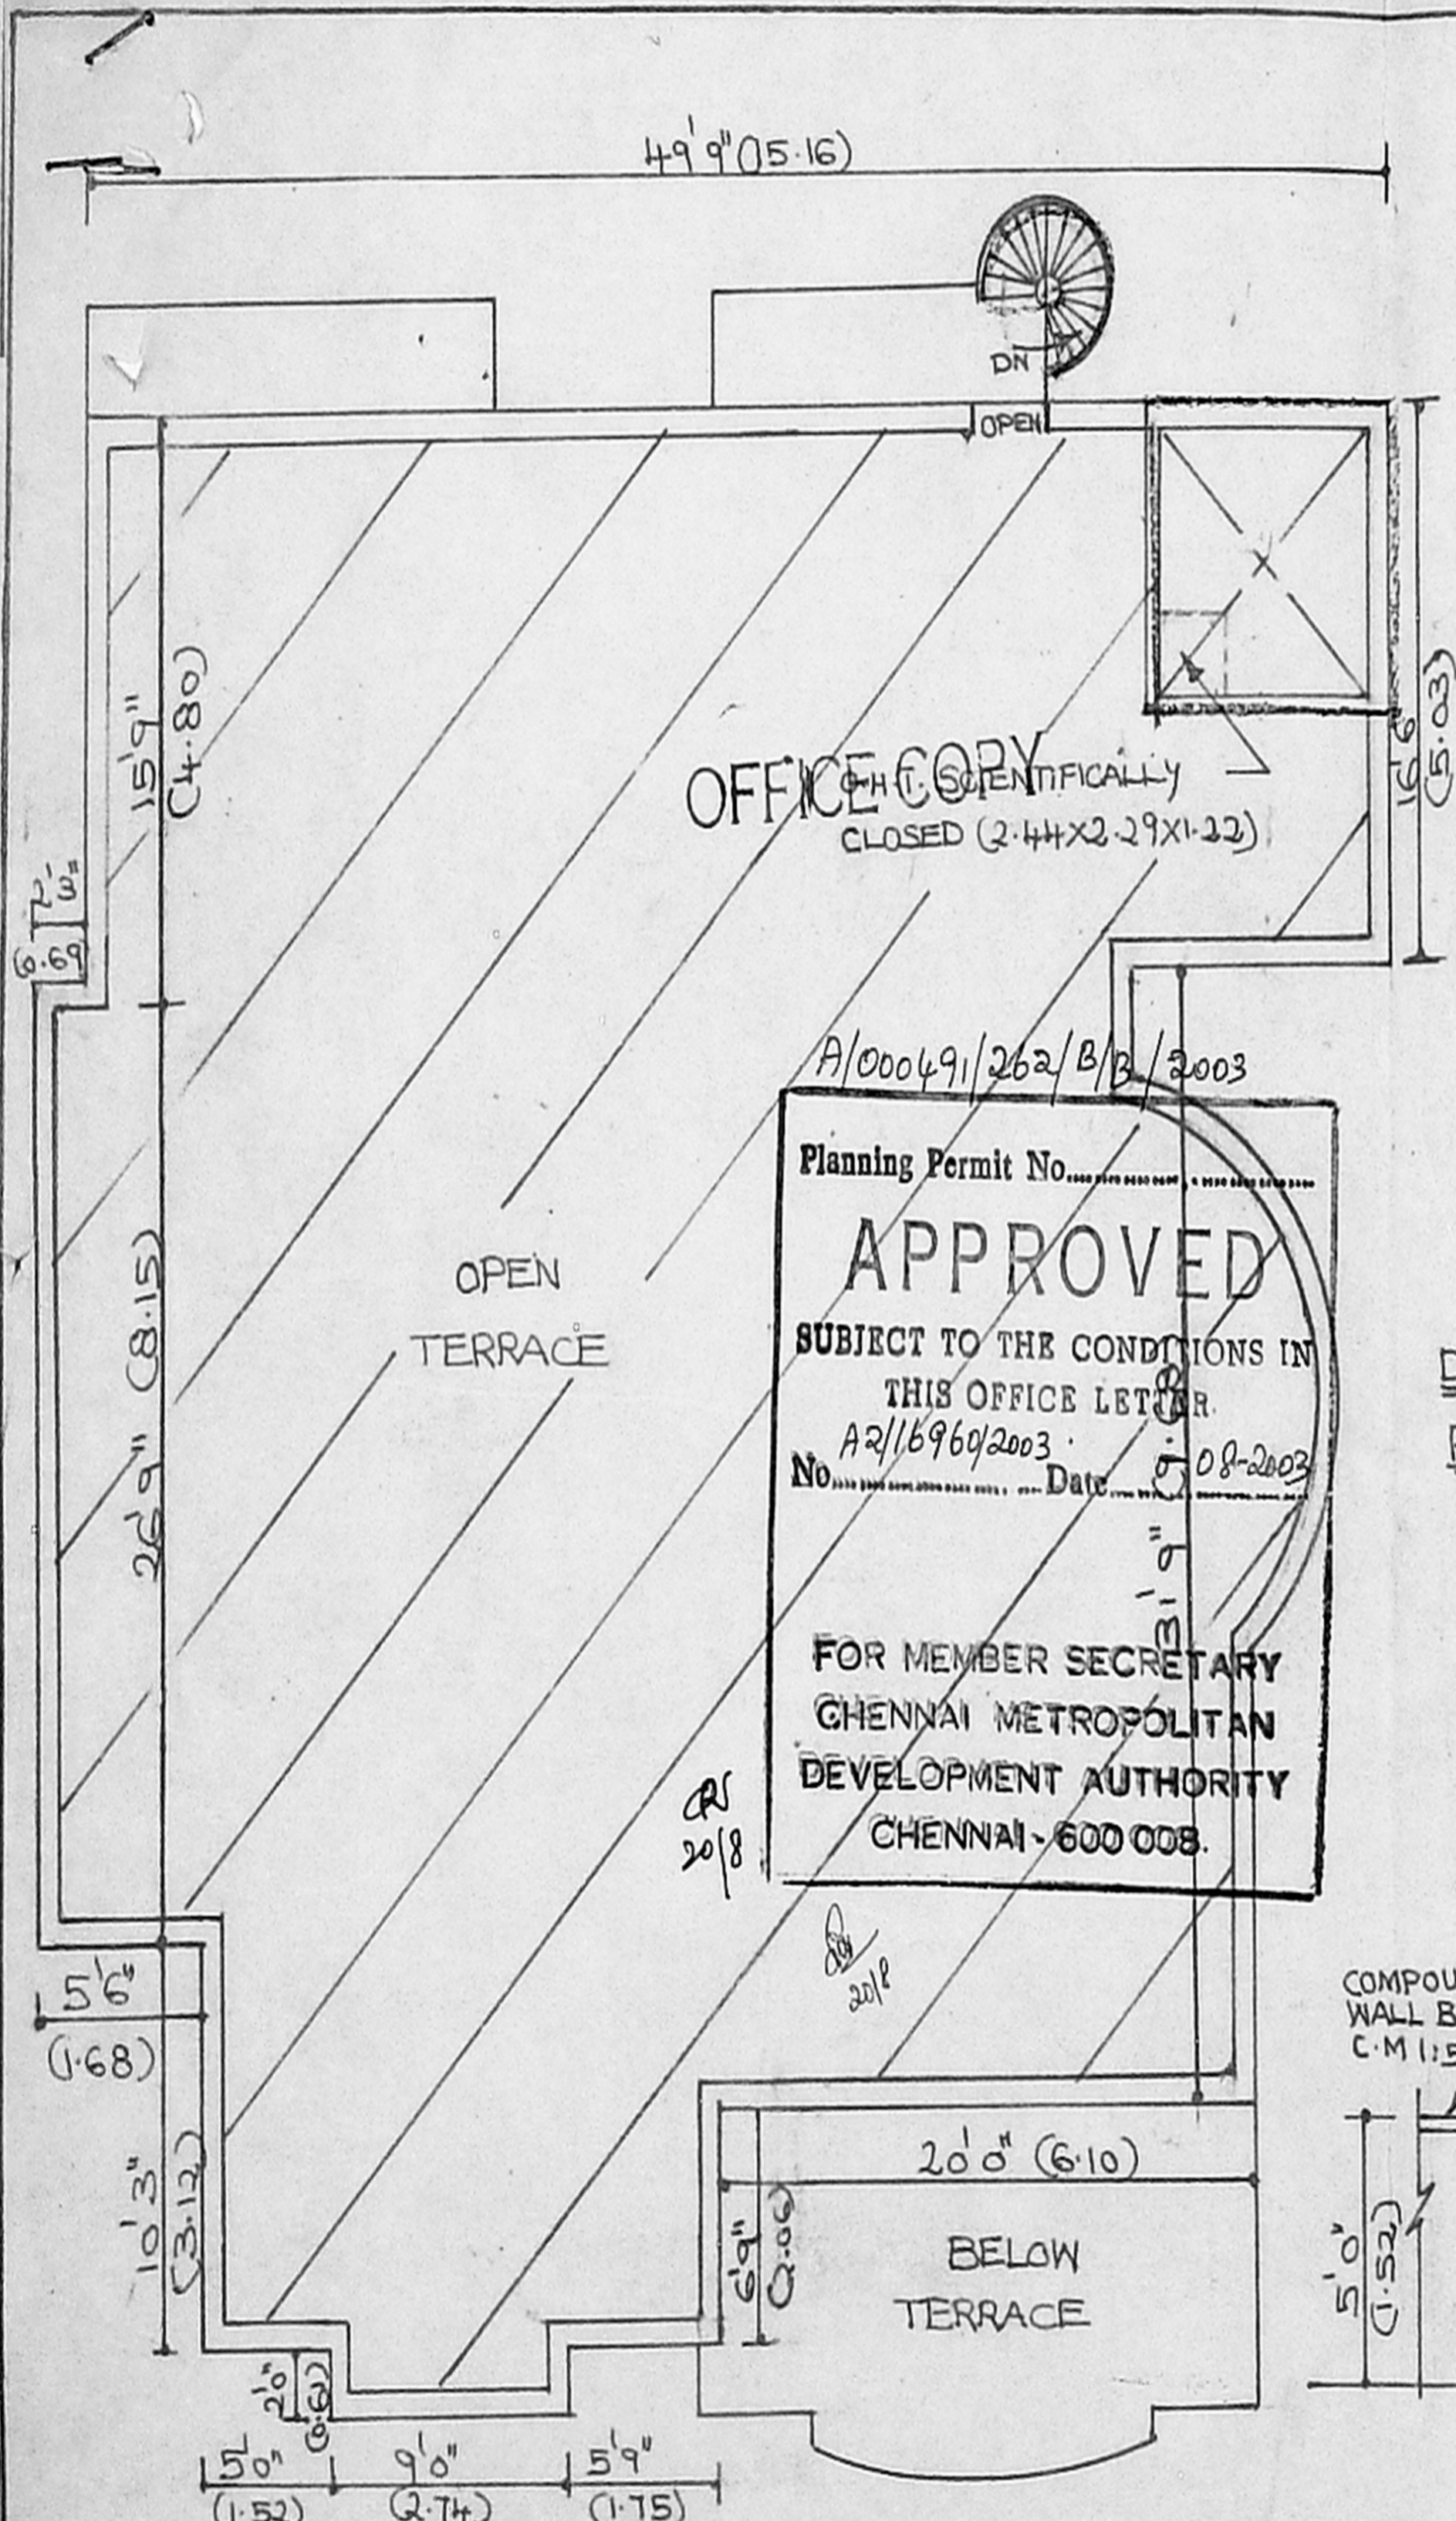

OFFICE COPY
SCIENTIFICALLY
CLOSED (2.44x2.29x1.22)

A/000491/262/B/B/2003



Planning Permit No.

APPROVED

SUBJECT TO THE CONDITIONS IN THIS OFFICE LETTER.

No. A2/16960/2003 Date 08-2003

FOR MEMBER SECRETARY
CHENNAI METROPOLITAN
DEVELOPMENT AUTHORITY
CHENNAI - 600 008.

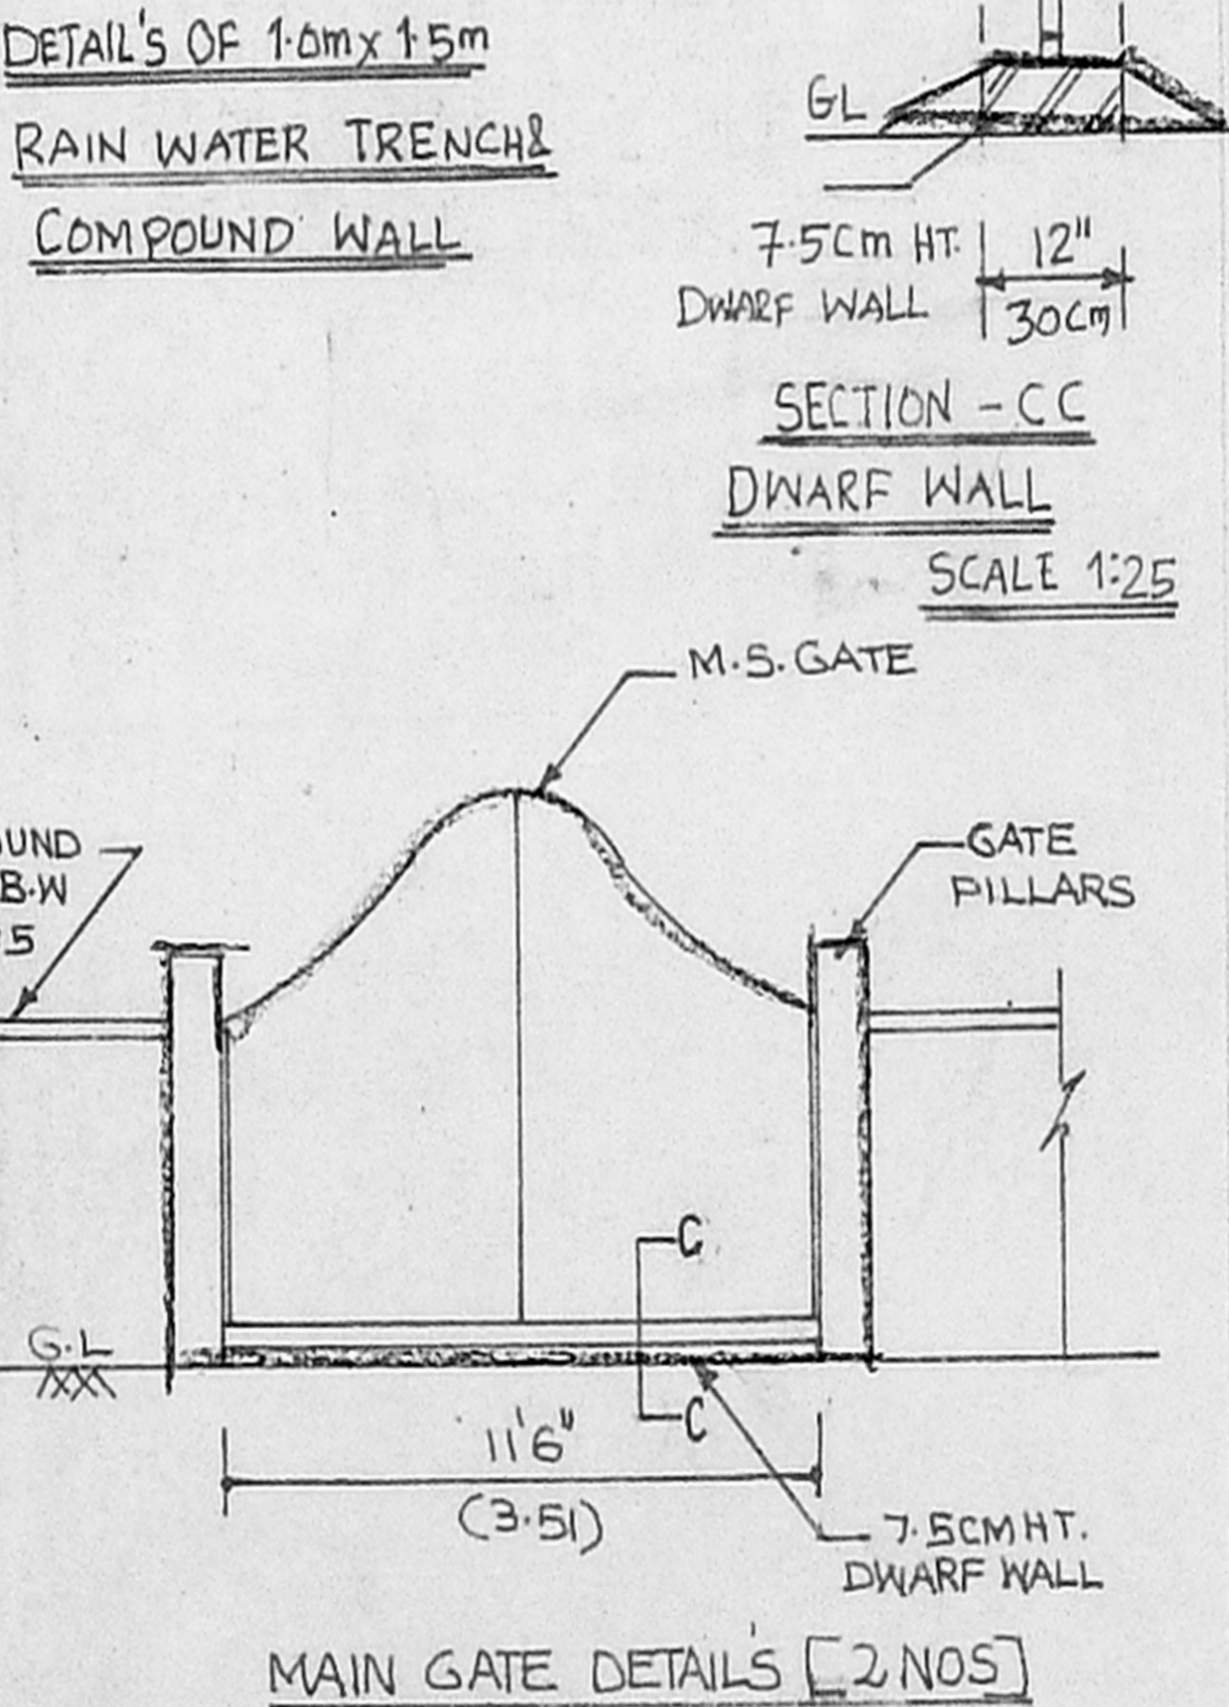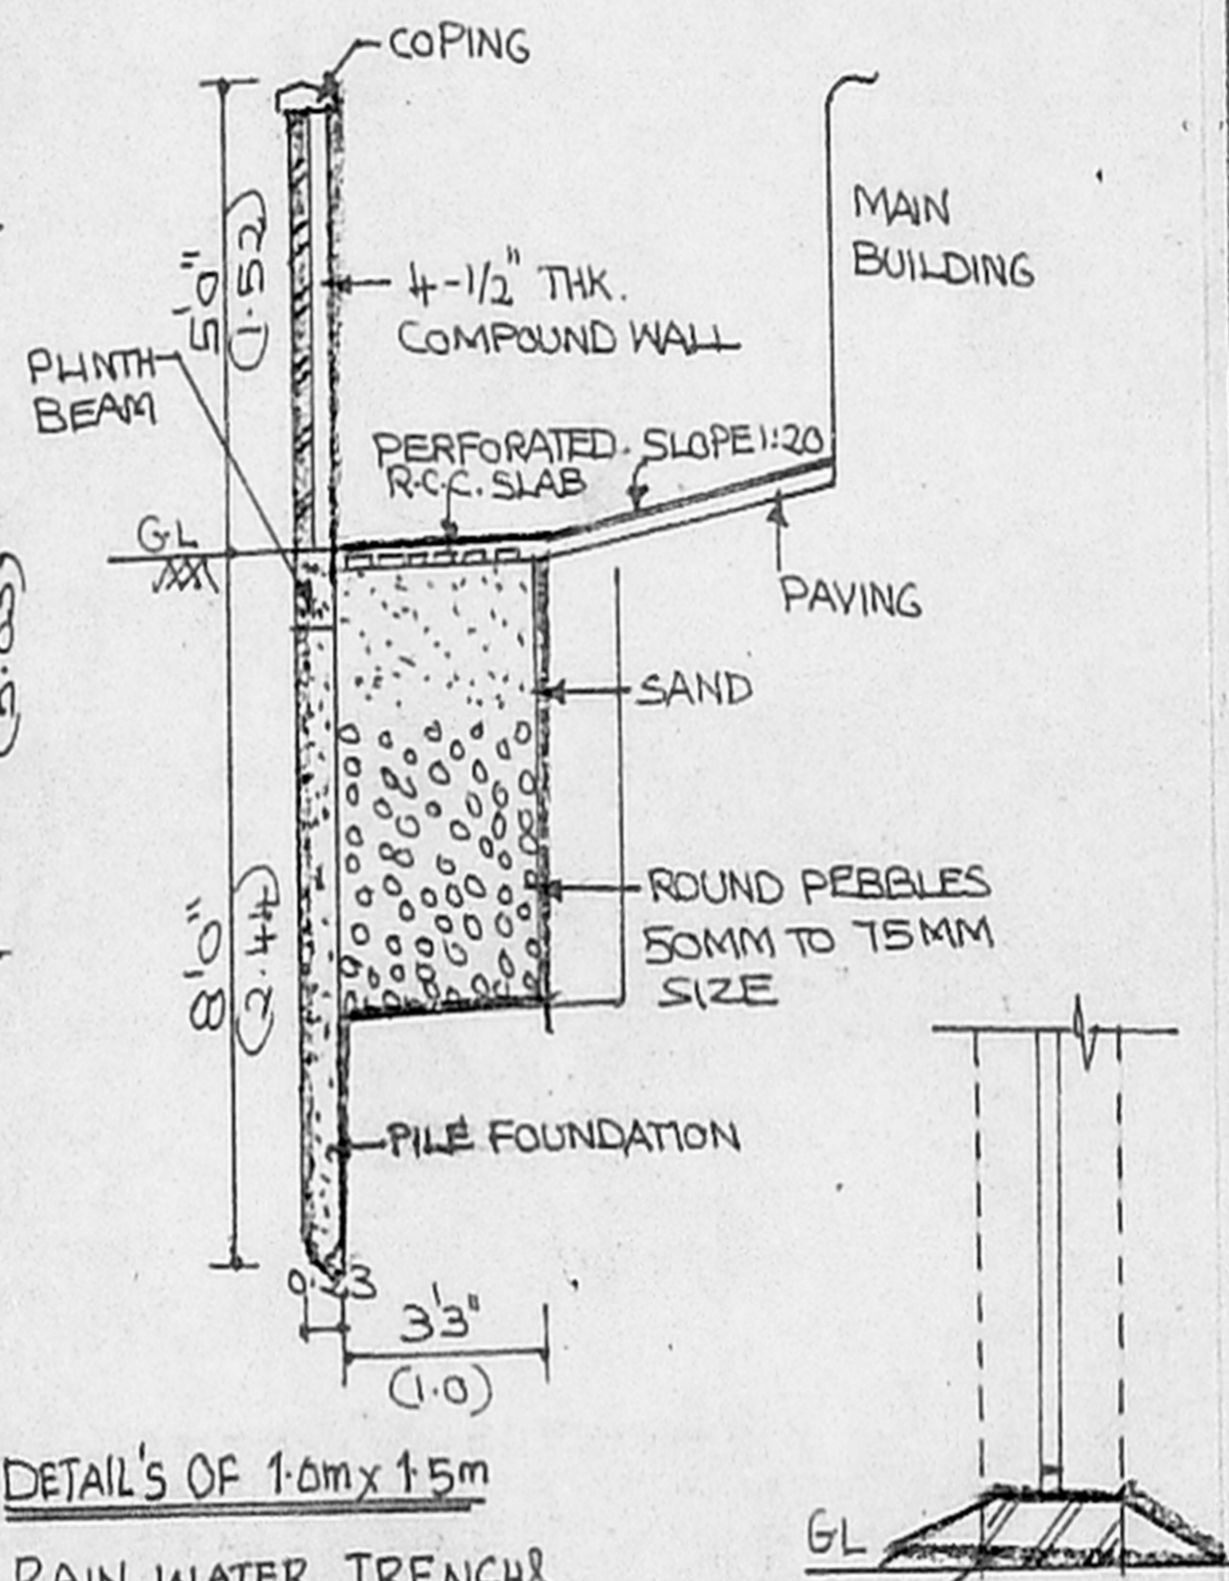

PLAN SHOWING THE PROPOSED RESIDENTIAL BUILDING IN PLOT NO:C, OLD DOOR NO:145, NEW DOOR NO:115, KAZHURA GARDEN MAIN ROAD, NEELANGARAI, CHENNAI. S.NO:- 22/23 [AS PER PATTI] S.No:- 22/1A PART OF NEELANGARI VILLAGE, CHITTALABAKKAM TOWN PANCHAYAT SAIDAPET TALUK, CHENNAI DISTRICT.

CMDA CHANNEL

C.No. A2/16960/03

LEGEND:-

CMDA LETTER NO:-

REG 13/CC/DT/2000/DT Revised Plan 2002

COLOUR INDEX

PROPOSAL'S

EXG. ROAD/STREET

PLOT BOUNDARY

DRN:-SVA PLANNERS PH:-26544319 DT:-24-4-2003

OWNERS

S. GANESAN, D.C.E.,
Licence Surveyor No. 356 Class-I
Corporation of Chennai,
No. 41, IV Cross Street, T.V.S. Nagar,
PADI, CHENNAI - 600 050

LICENSED SURVEYOR.