




PLAN SHOWING THE PROPOSED DEPARTMENTAL STORE CUM RESIDENTIAL BUILDING
 AT PLOT NO:26, NATESAN COLONY, KOTTIVAKKAM VILLAGE,
 KANCHIPURAM DISTRICT, S.NO:252/7, AND S.NO : 252/16 APPROVED LAYOUT NO : S.B.D.M,D.D.P NO: 71/70

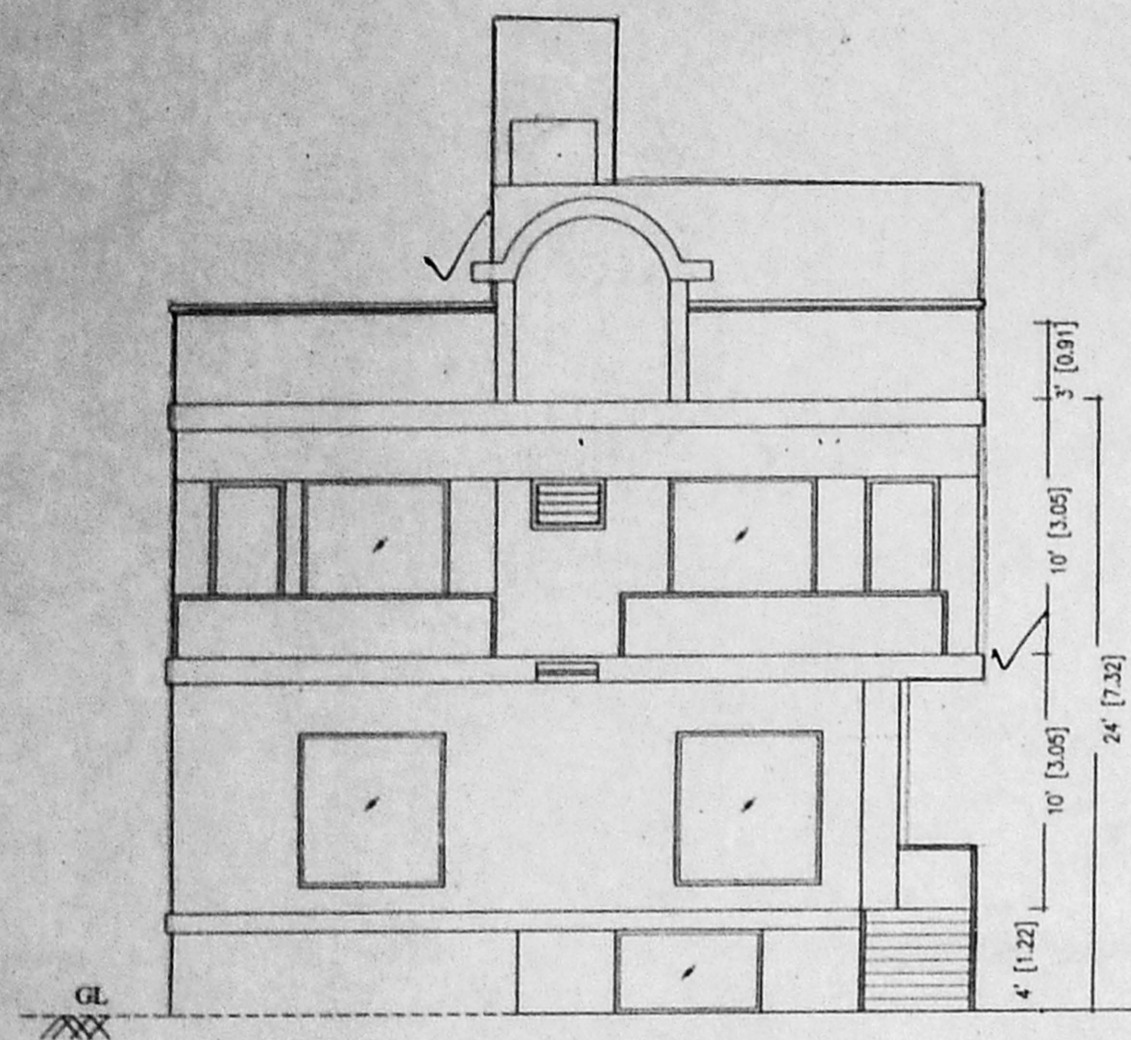


FRONT ELEVATION

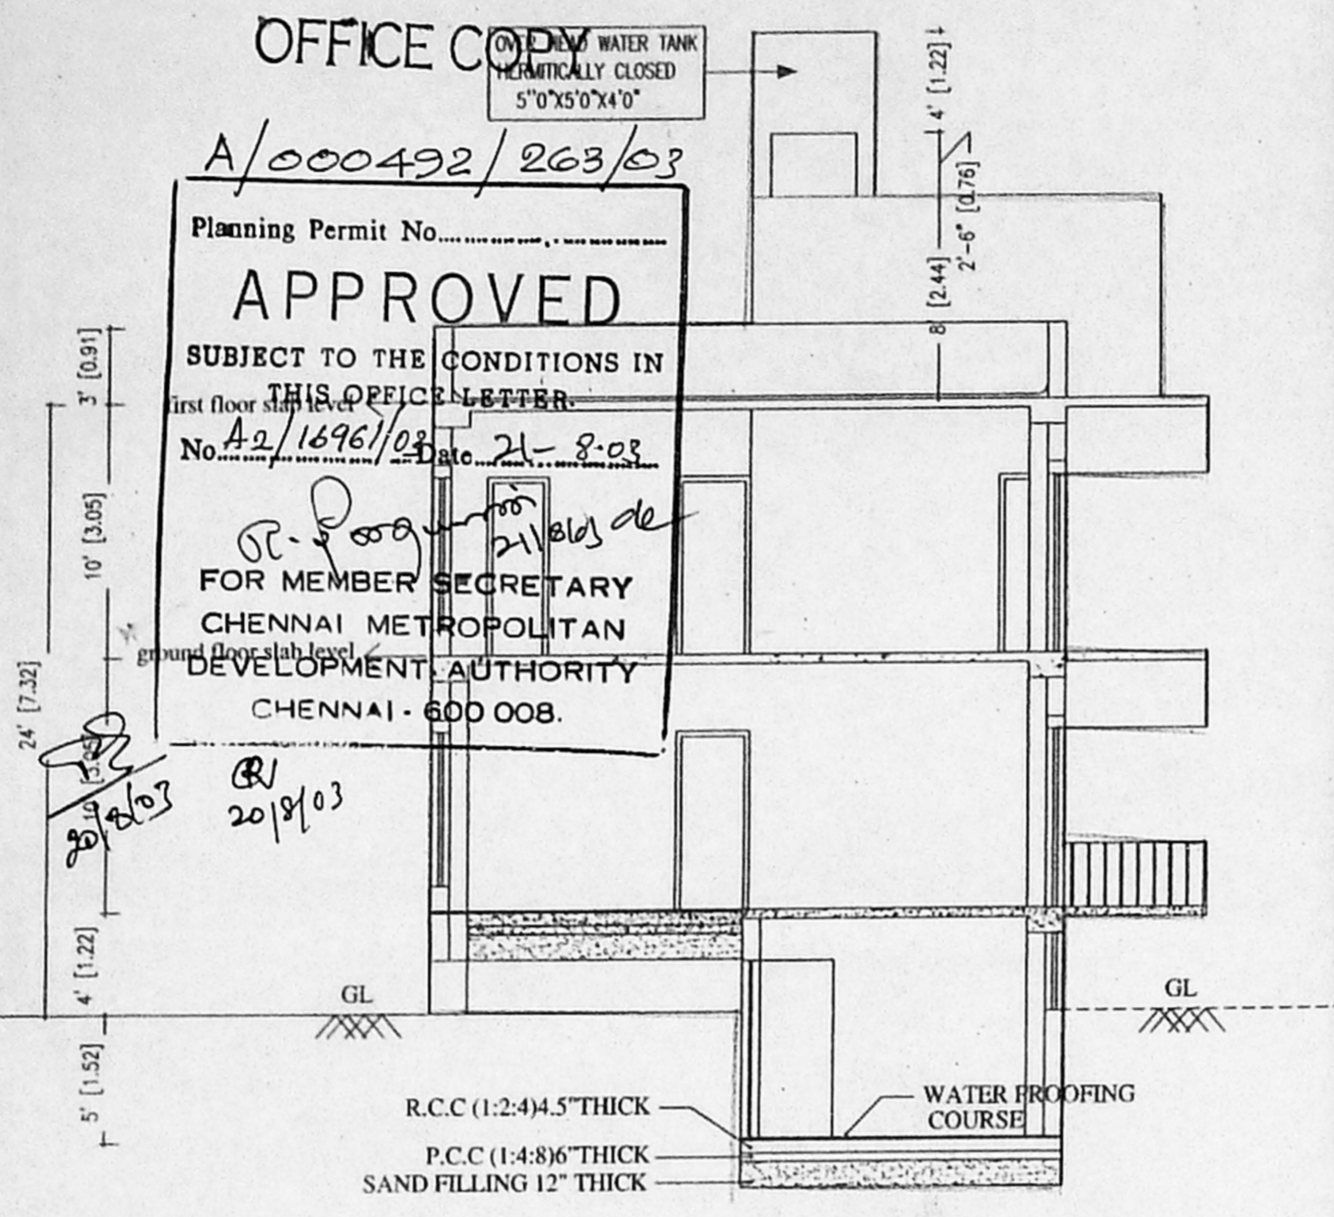


SECTION-AA

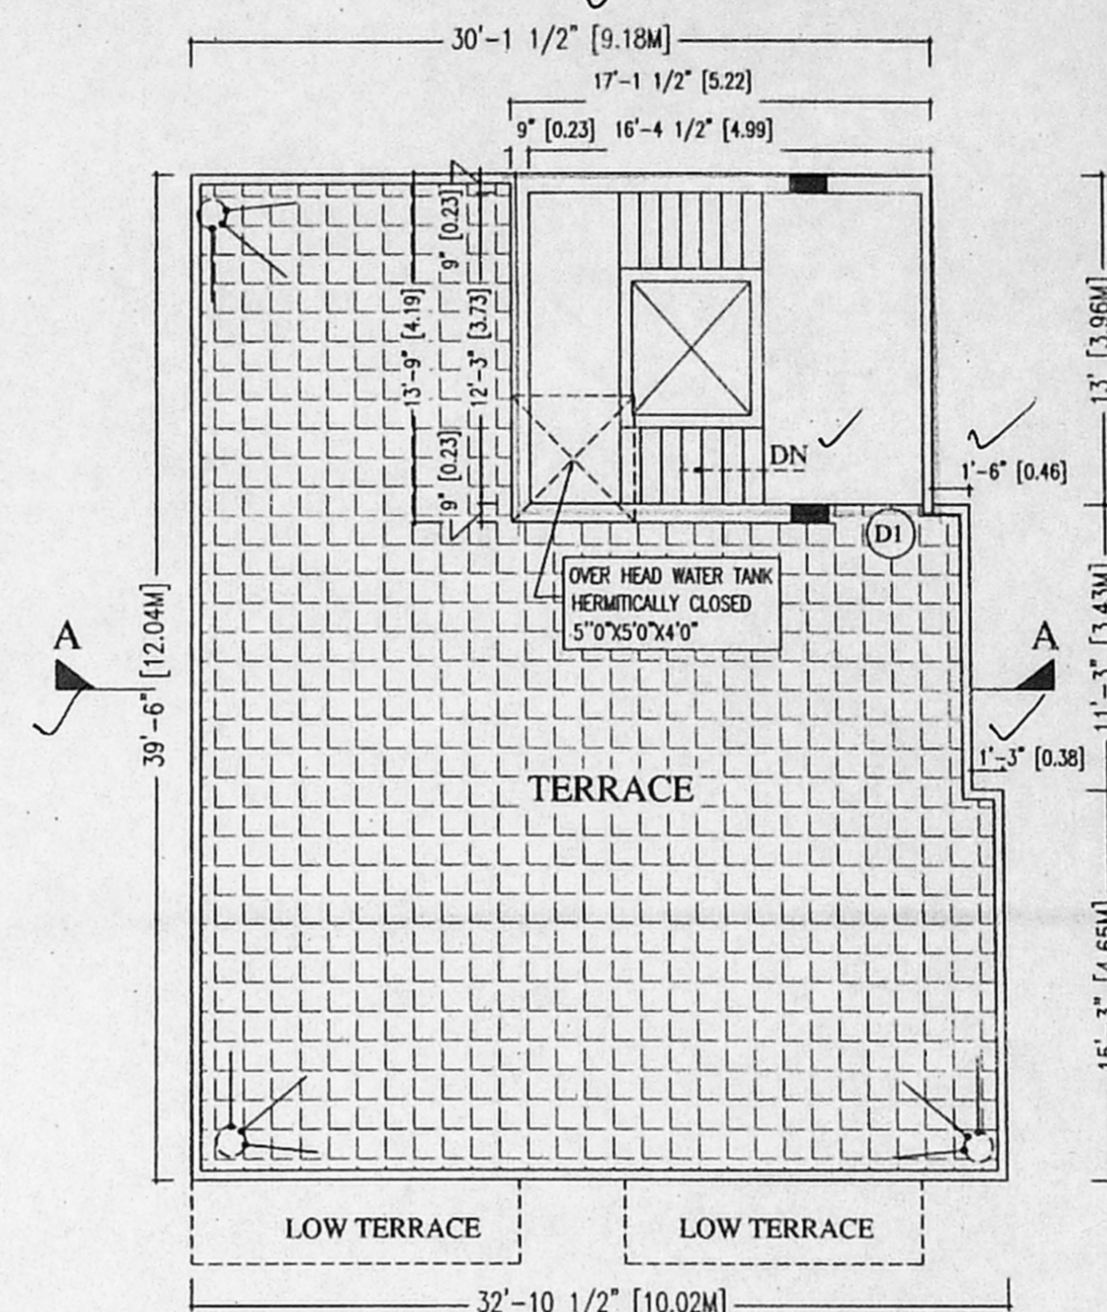

TERRACE FLOOR PLAN

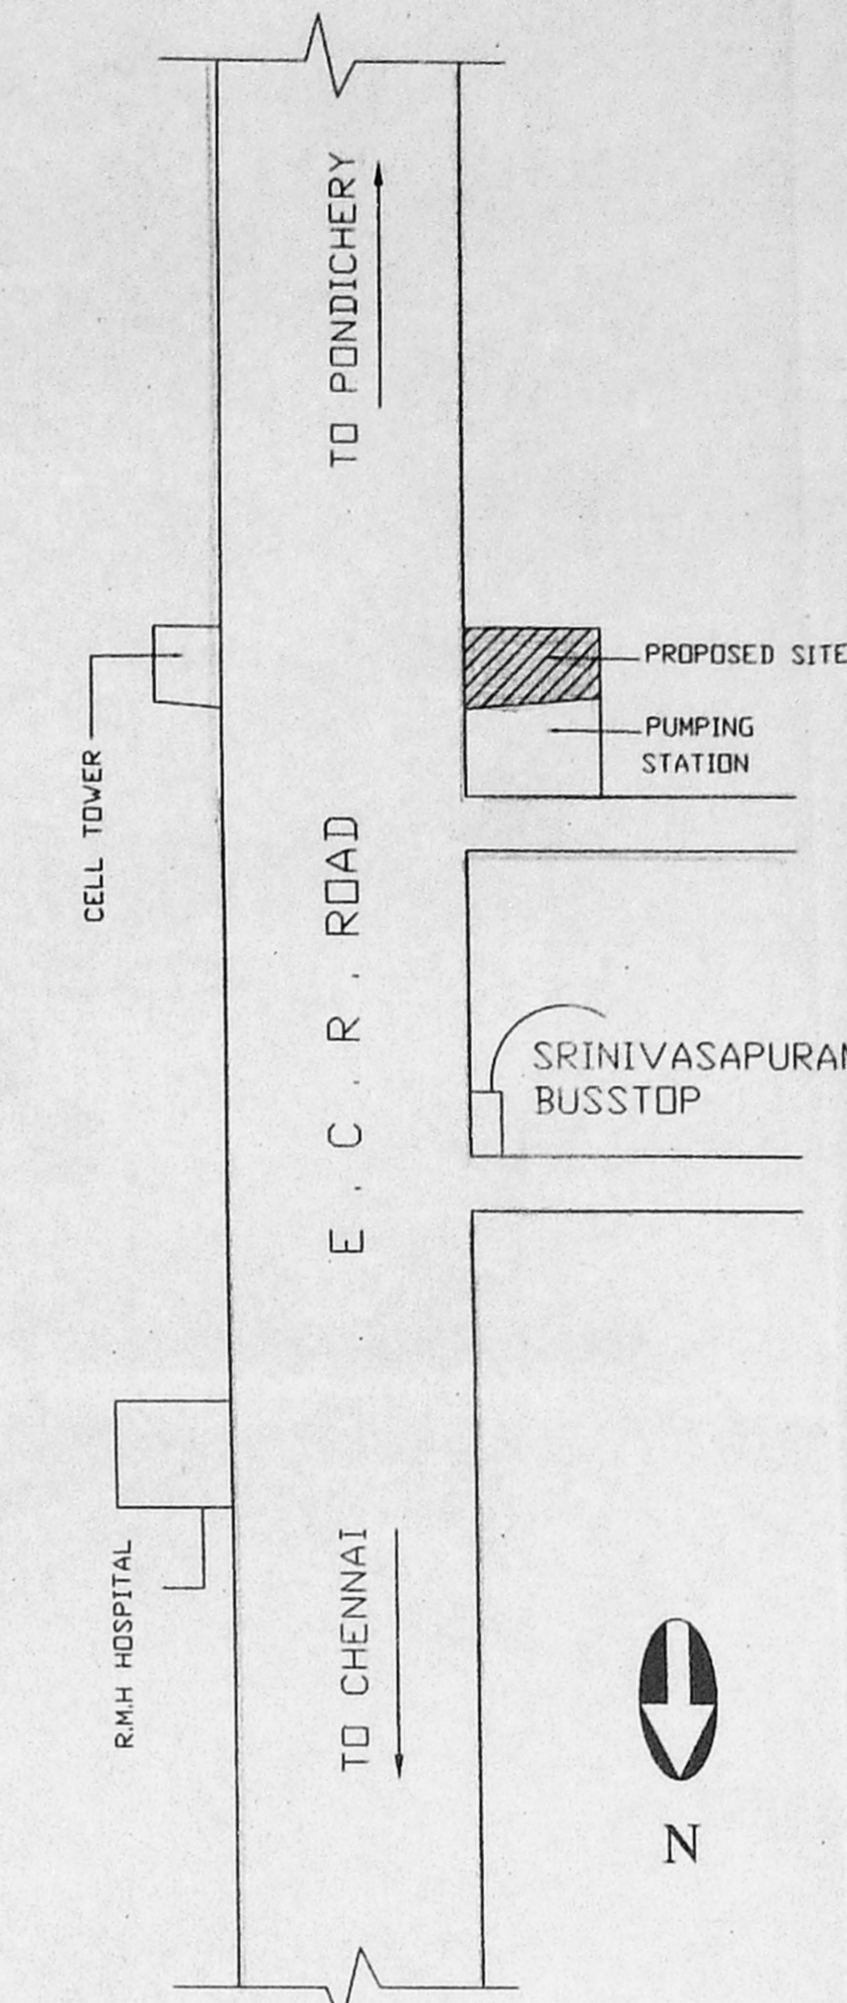

KEY PLAN (NOT TO SCALE)

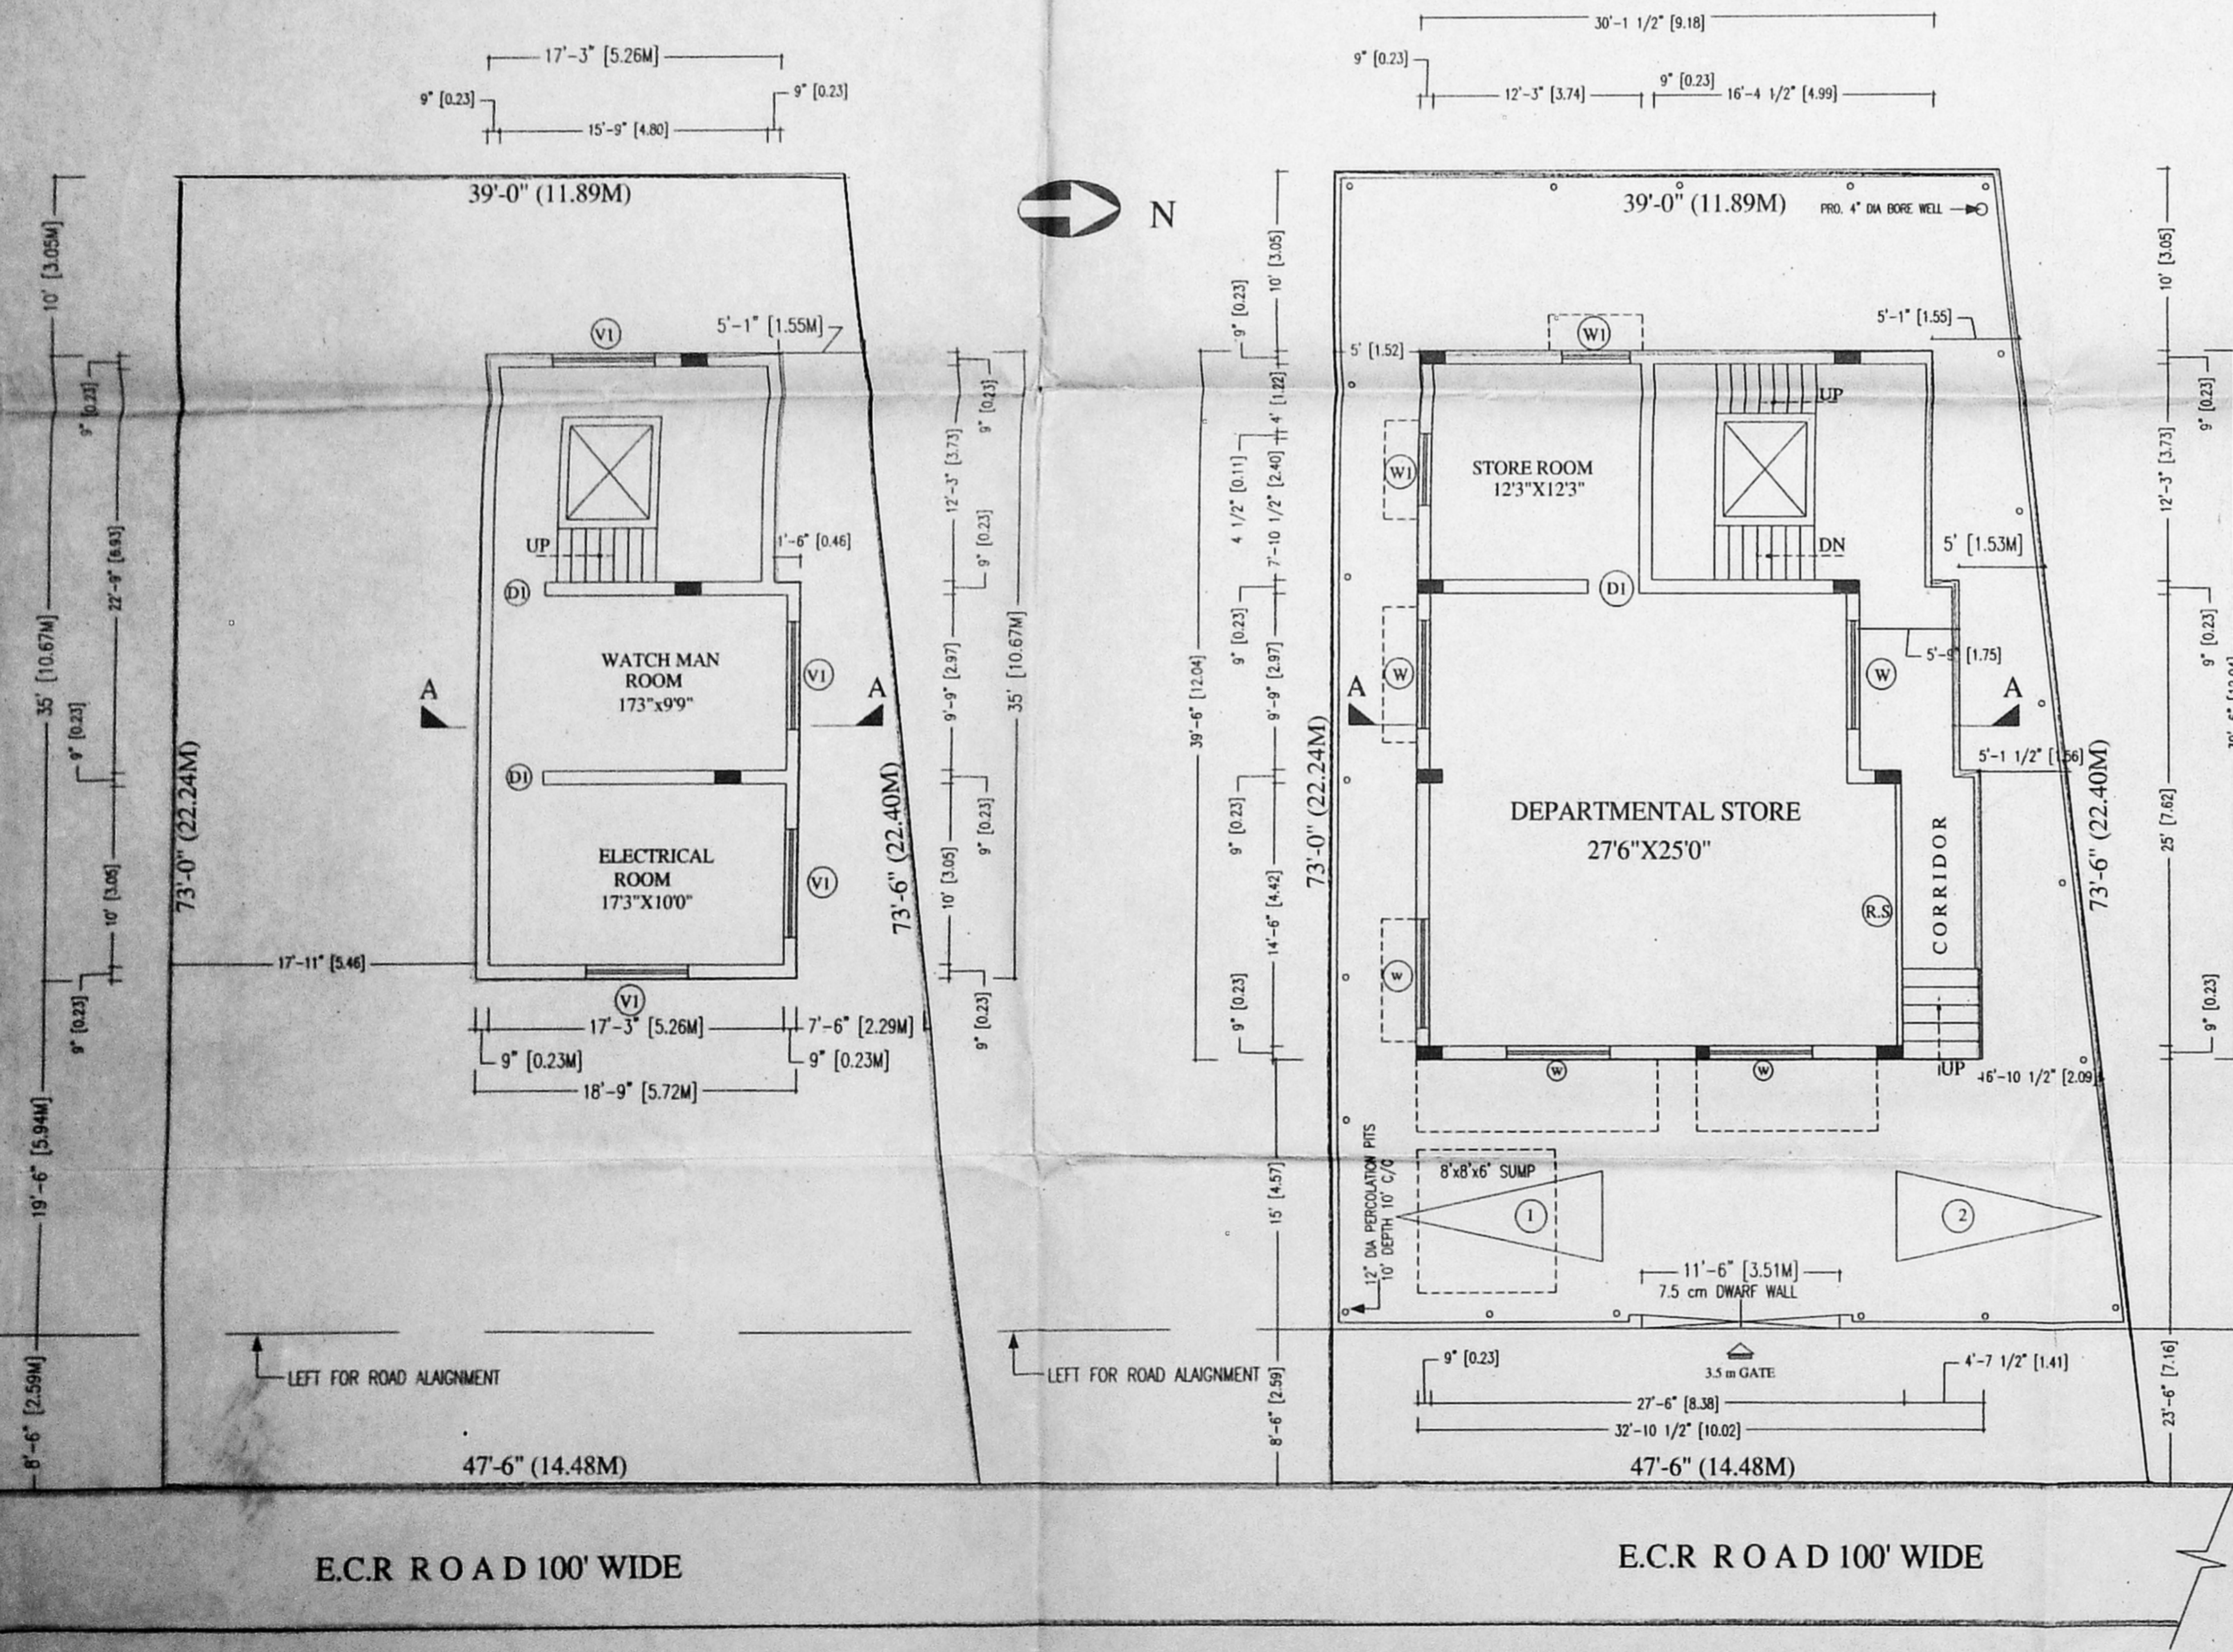


E.C.R ROAD 100' WIDE


E.C.R ROAD 100' WIDE

BASEMENT FLOOR PLAN

SITE CUM GROUND FLOOR PLAN

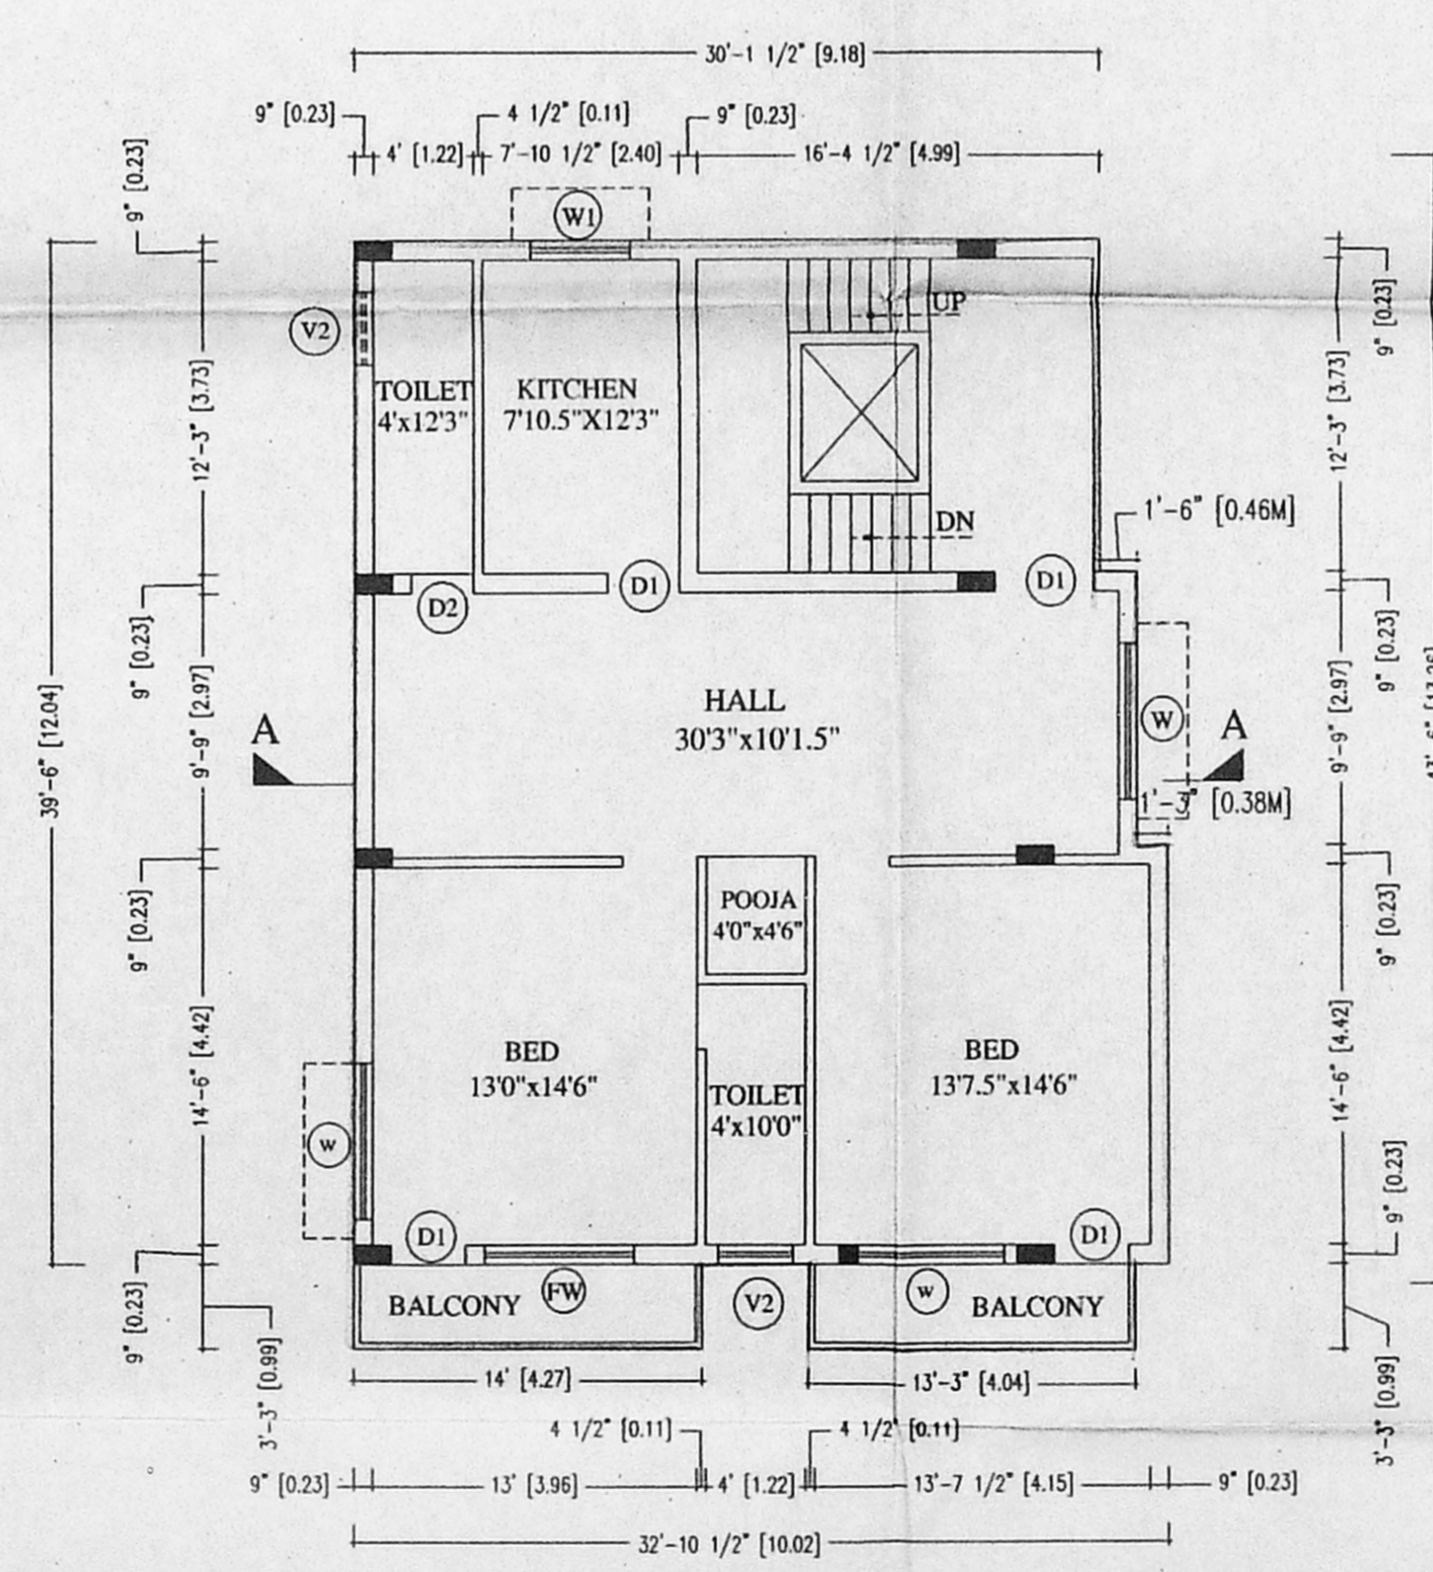

FIRST FLOOR PLAN

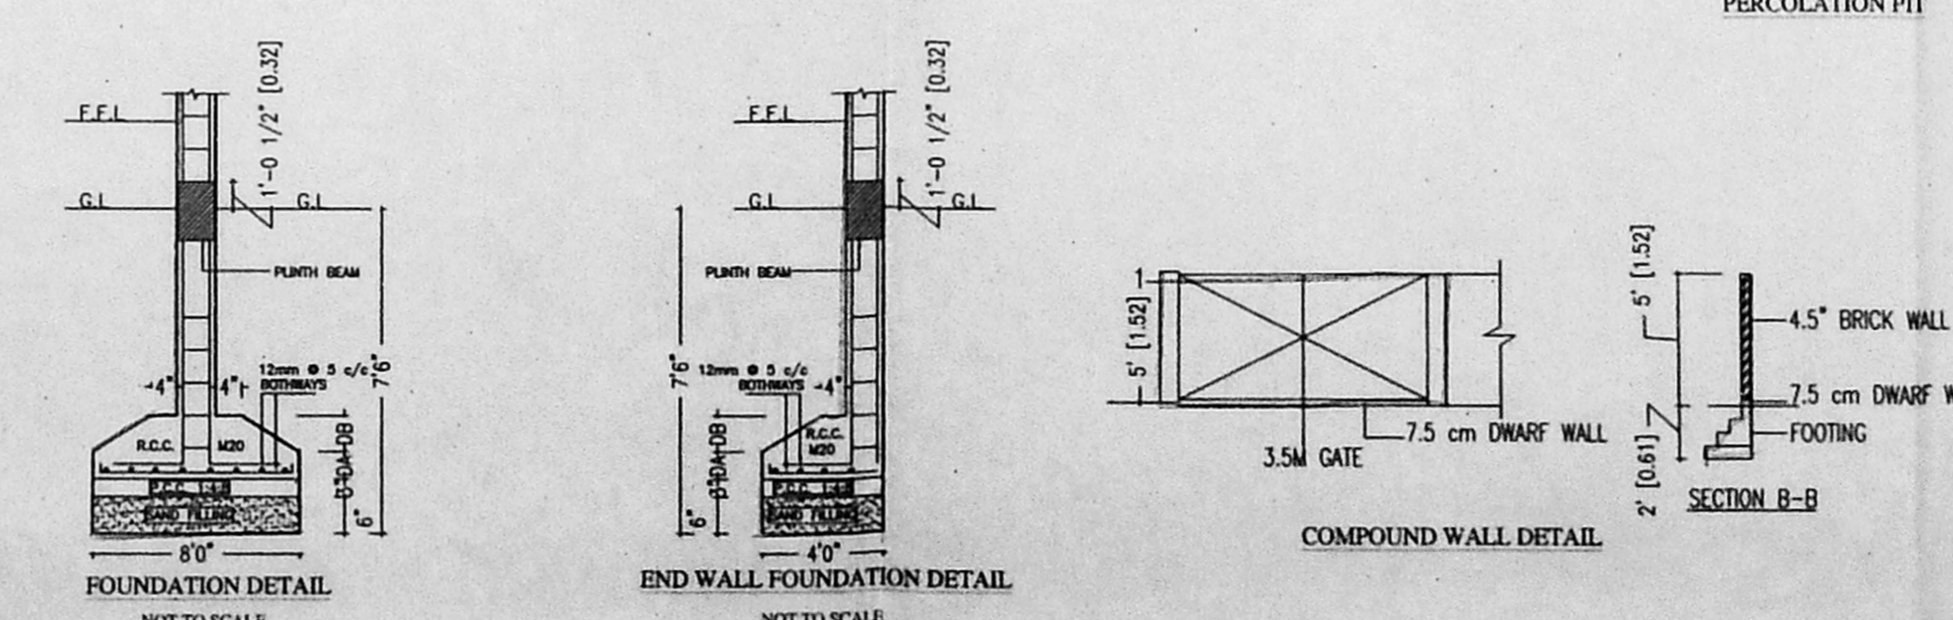

FOUNDATION DETAIL NOT TO SCALE

END WALL FOUNDATION DETAIL NOT TO SCALE

COMPOUND WALL DETAIL

SECTION B-B

SPECIFICATIONS "A" CHANNEL

C.No. A-1/16961/23

BRICK WORK IN C.M 1:5 FOR SIZES

STRUCTURE & BASEMENT R.C.C. 1:25

FOR COLUMN, PLINTH BEAM, INTEL

Scrutiny Plan

Revised Plan

SUNSHADE & ROOF SLAB

P.A. 17/3

FINISHING IN C.M 1:4 FOR WASTERING

13/6/03

THE WALL IN C.M 1:4 FOR OUTSIDE AND

INSIDE IN 12mm THICK WATERING

COURSE WITH TWO LAYERS OF FLAT

TILES LAID IN C.M 1:4 WHITE AND COLOUR

WASHING FOR WALLS & CEILING.

COLOUR INDEX

PROPOSED	[Symbol]
BOUNDARY	[Symbol]
ROAD	[Symbol]

SCHEDULE OF JOINERY

TYPE	DESCRIPTION	SIZE	
R.S	ROLLING SHUTTER	14'1.5"X10'	426x304
D1	DOOR	3'0"X7'0"	91x213
D2	DOOR	2'6"X7'0"	76x213
W	WINDOW	6'0"X6'0"	183X183
W1	WINDOW	4'0"X4'6"	122x137
FW	FRENCH WINDOW	4'0"X7'0"	122x213
V1	VENTILATOR	6'0"X2'0"	183x615
V2	VENTILATOR	3'0"X2'0"	915x615

AREA STATEMENT

	SQ FT	SQ M
TOTAL PLOT AREA	3157	293.67
1. PRO.GROUND FLOOR	1251	116.22
2. PRO.FIRST FLOOR	1251	116.22
3. PRO. BALCONY	89	8.27
PRO.BASEMENT FLOOR (SER AREA)	636	59.09
TOTAL	3227	299.80
NON F.S.I AREA		
PRO LUMBER ROOM	130	12.09
PLOT COVERAGE		42.45%
F.S.I -1.10		

DATE: 11-04-2003 DWG NO:

SCALE: 1"=80" (1:100)

M. Saravananaraj

OWNER/POWER AGENT

S. SARAVANARAJ, M.Arch.,
 Registered Architect
 Reg. No. CA / 93 / 15579
 35/1, Veerabhadran Street
 Nungambakkam, Chennai-600 034
 Phone: 8202166

LICENCED SURVEYOR