




OFFICE COPY

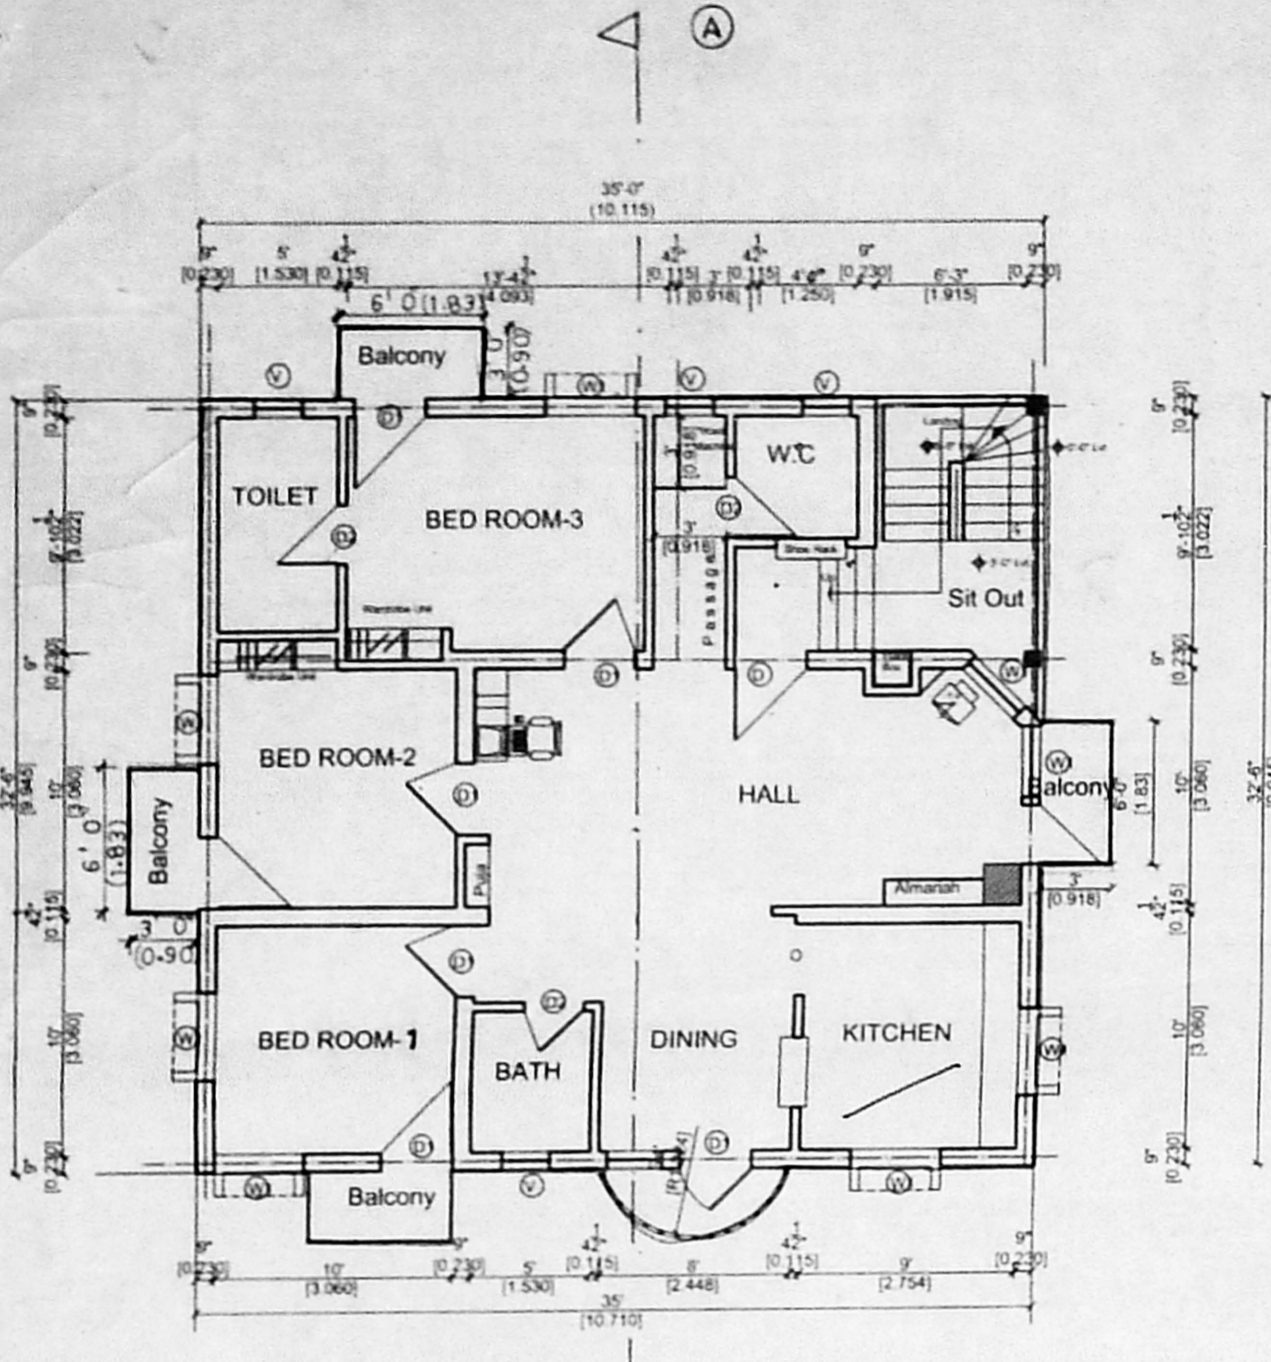

FIRST FLOOR PLAN

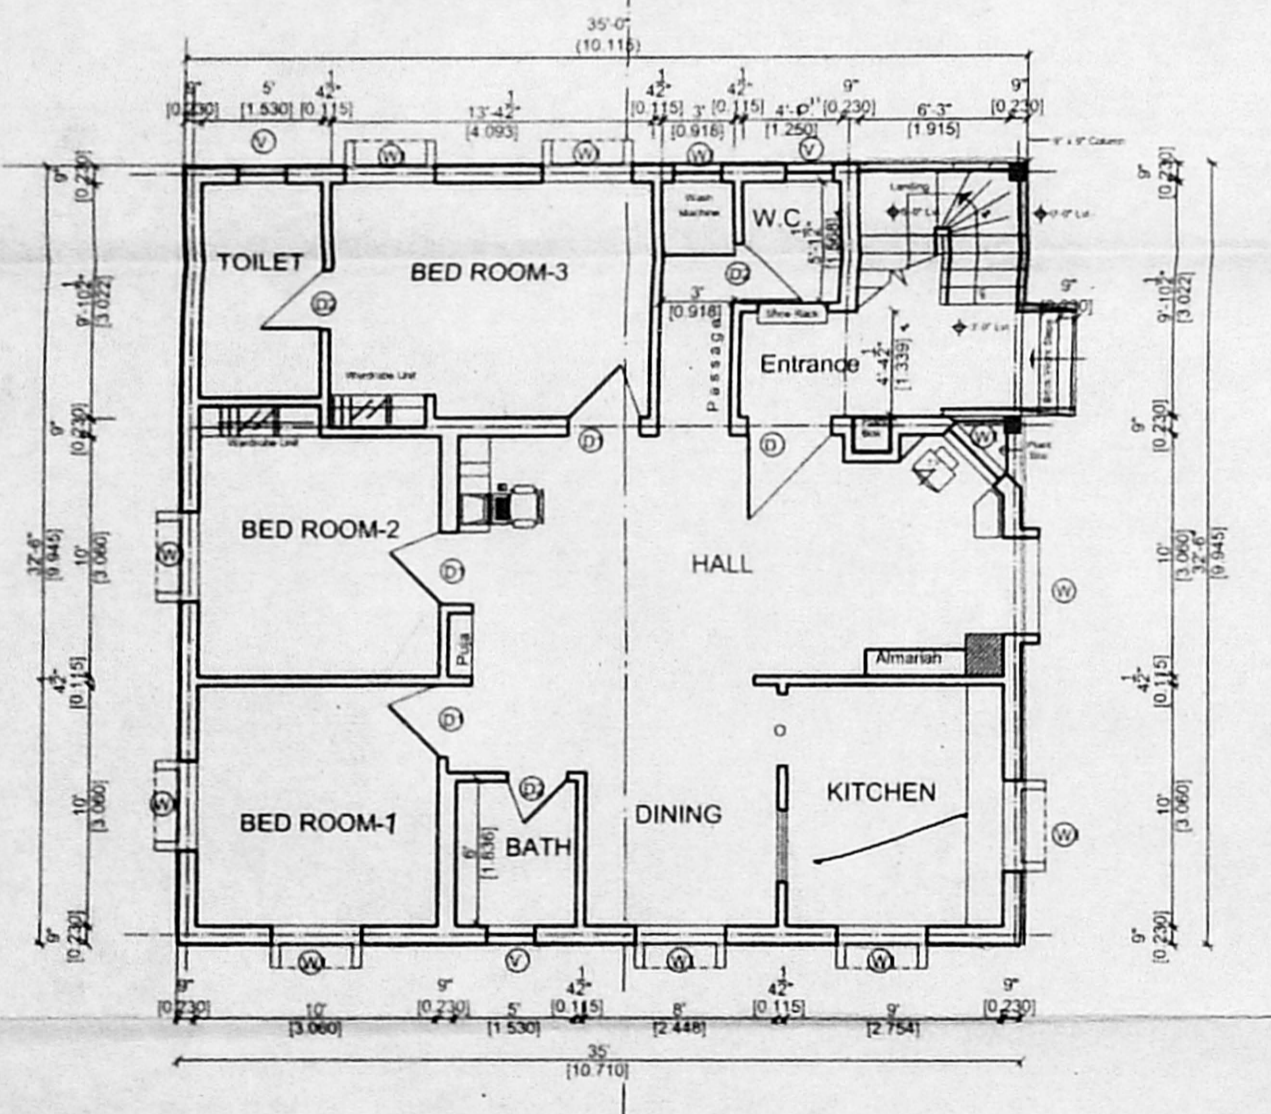


GROUND FLOOR PLAN

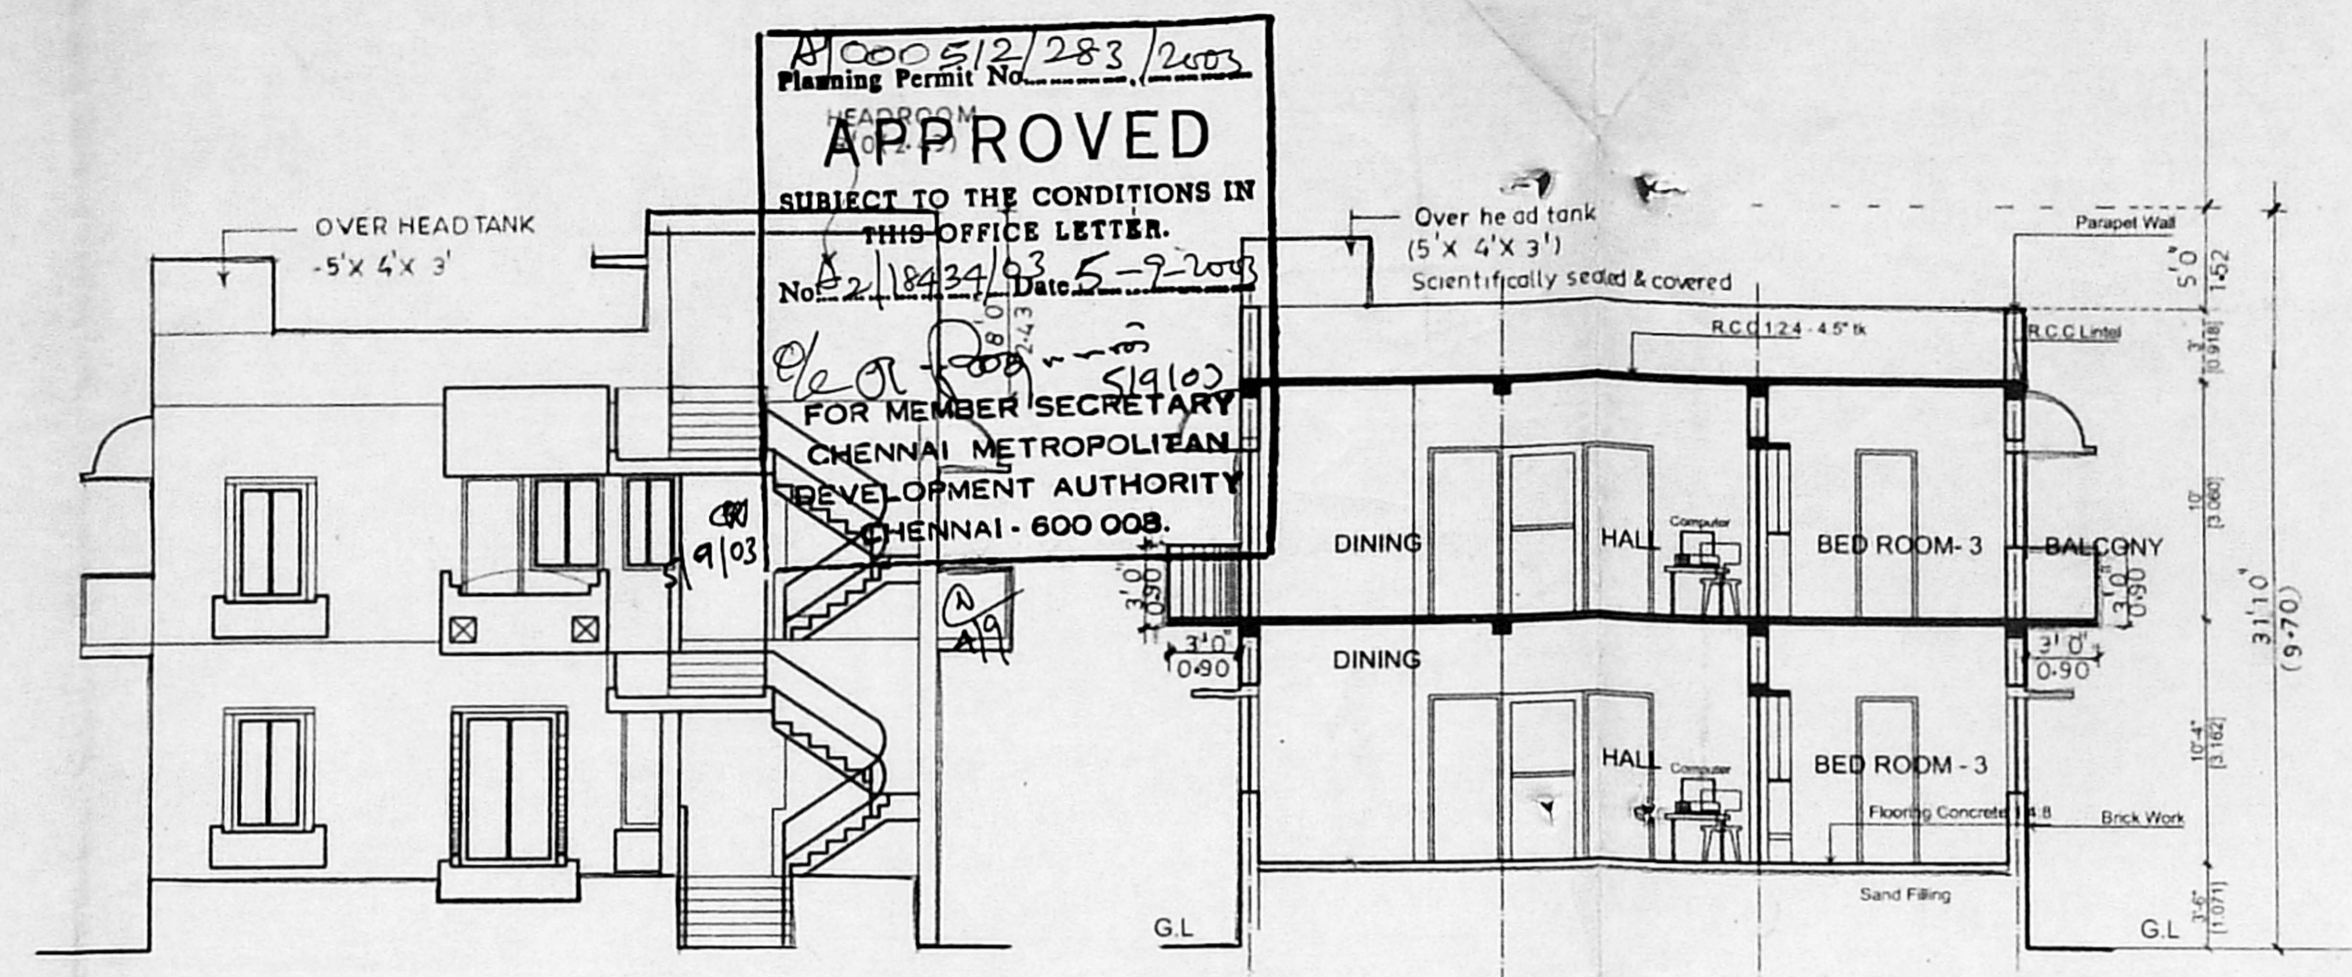


FRONT ELEVATION

SECTION ON 'A - A'

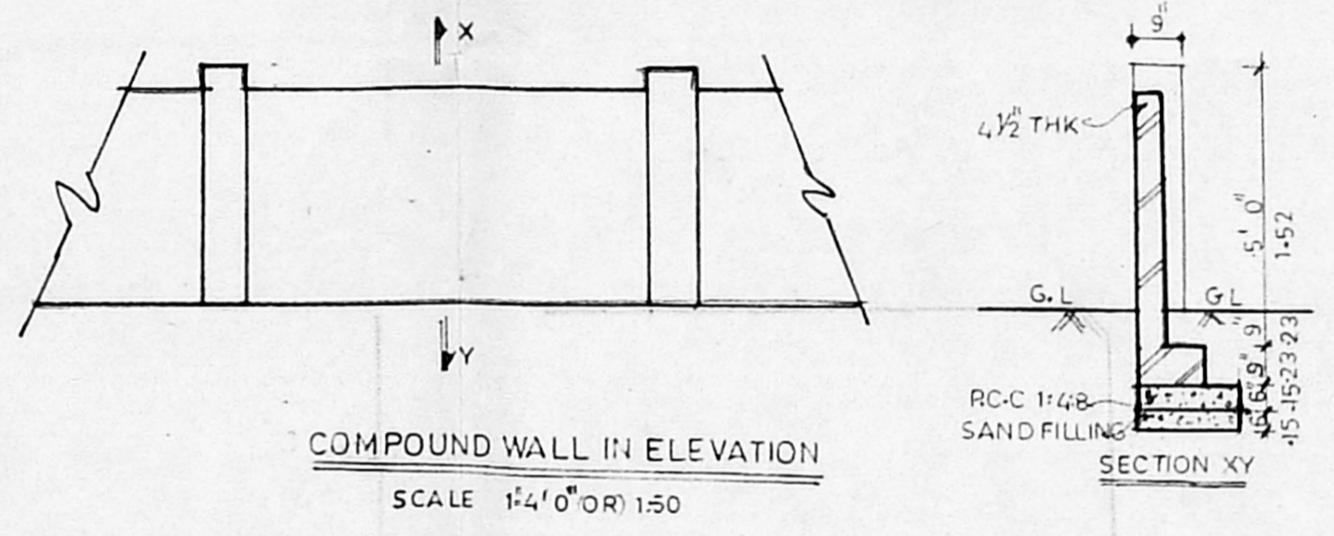

COMPOUND WALL IN ELEVATION

SECTION XY

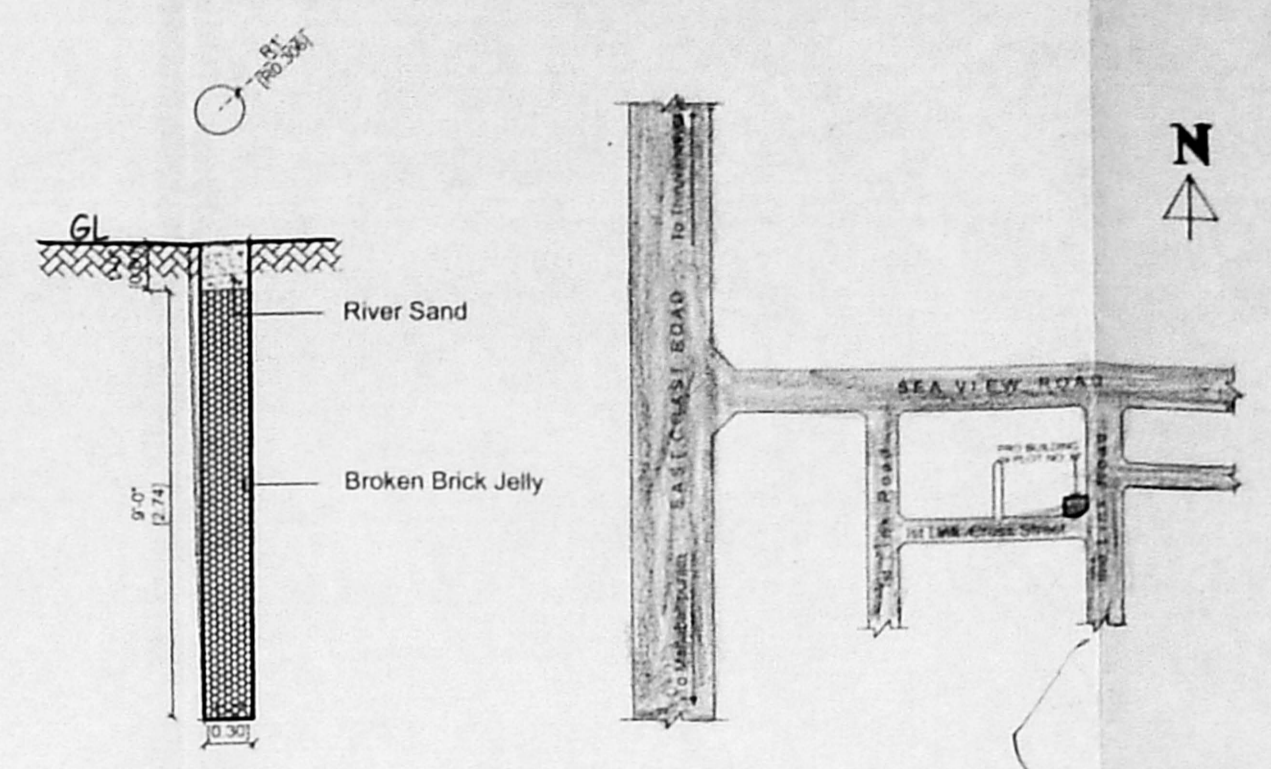


PERCOLATION PIT

SCALE: 1: 4'-0"


KEY PLAN

N.T.S

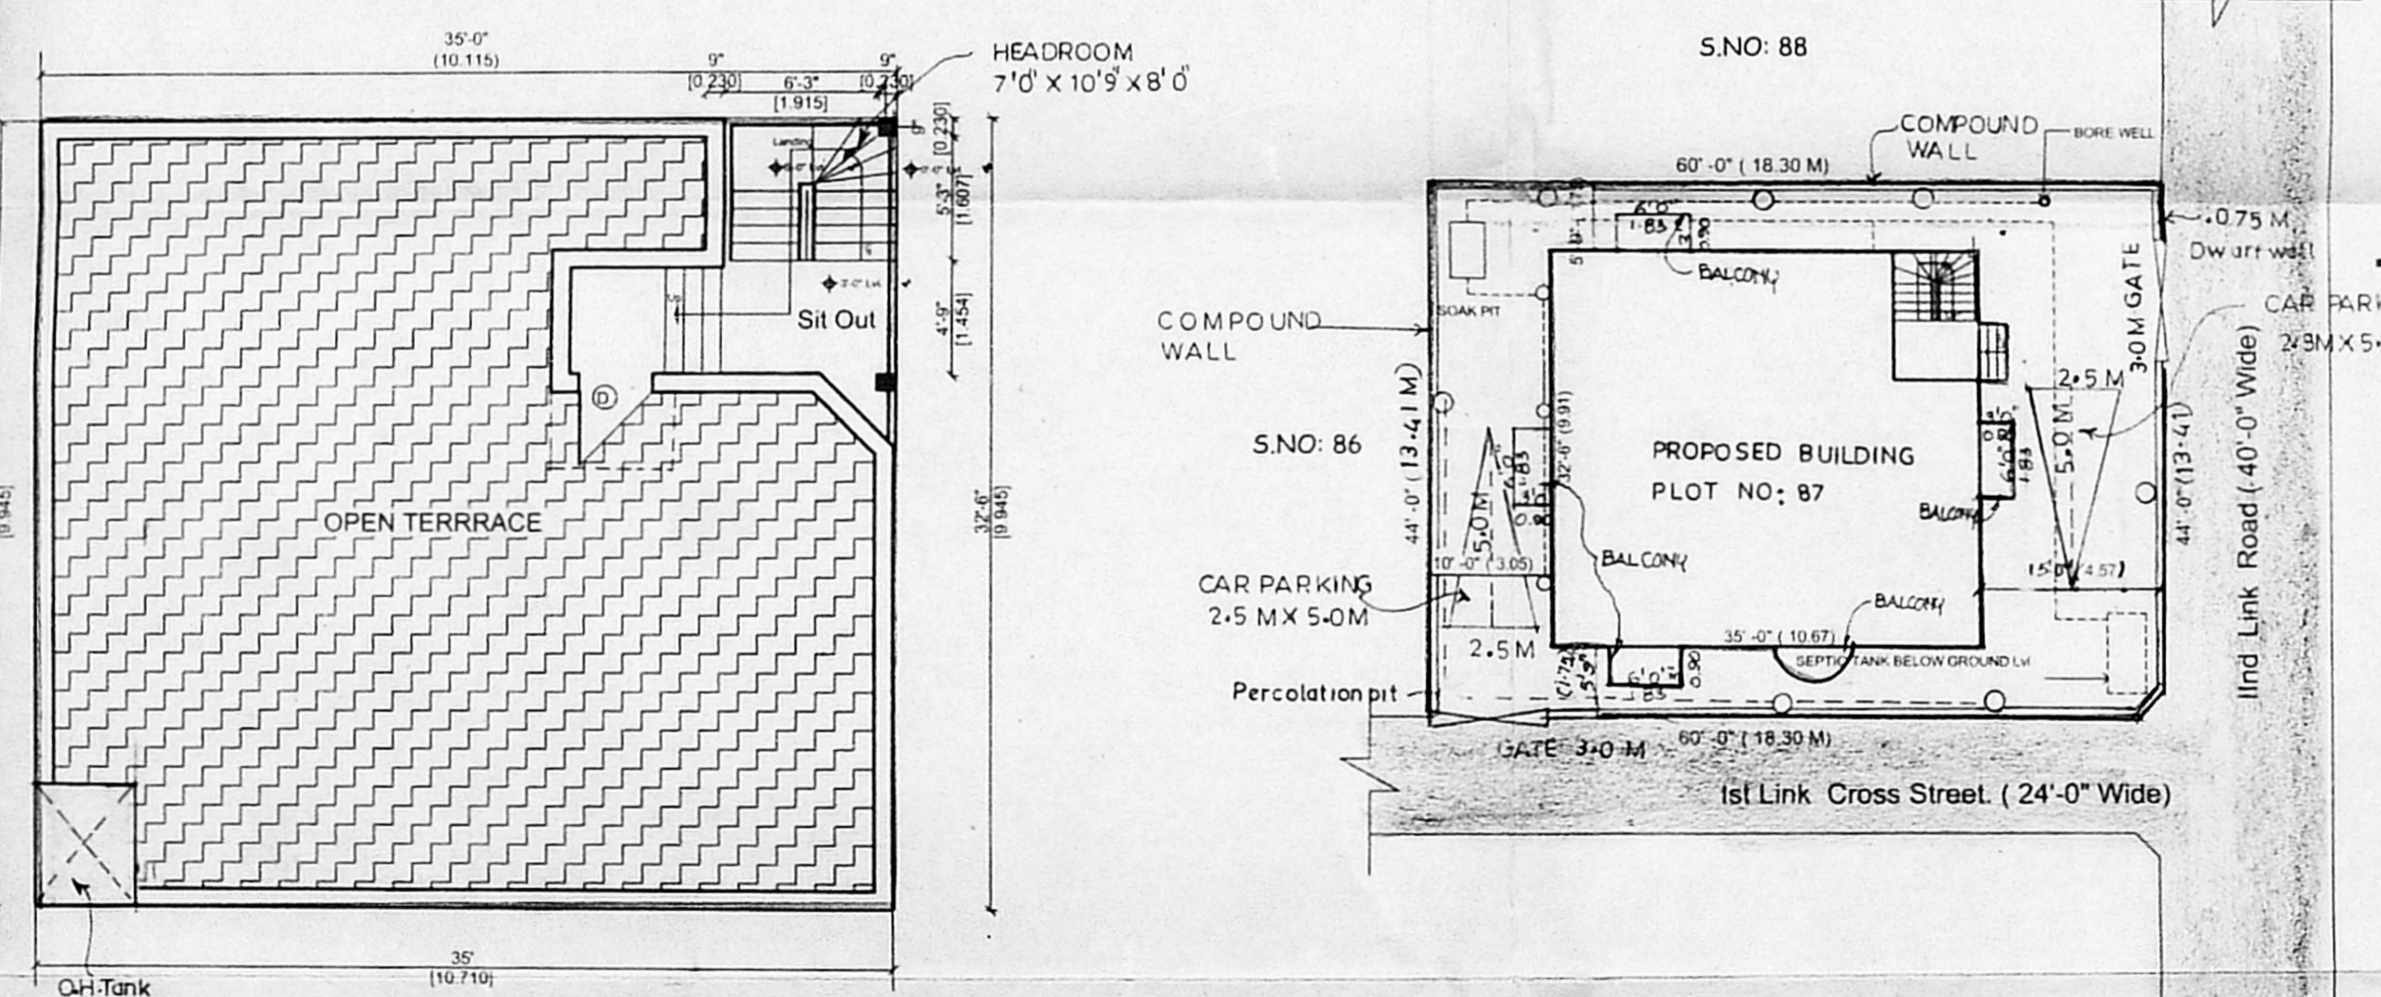


SITE PLAN

SCALE: 1": 16'-0"

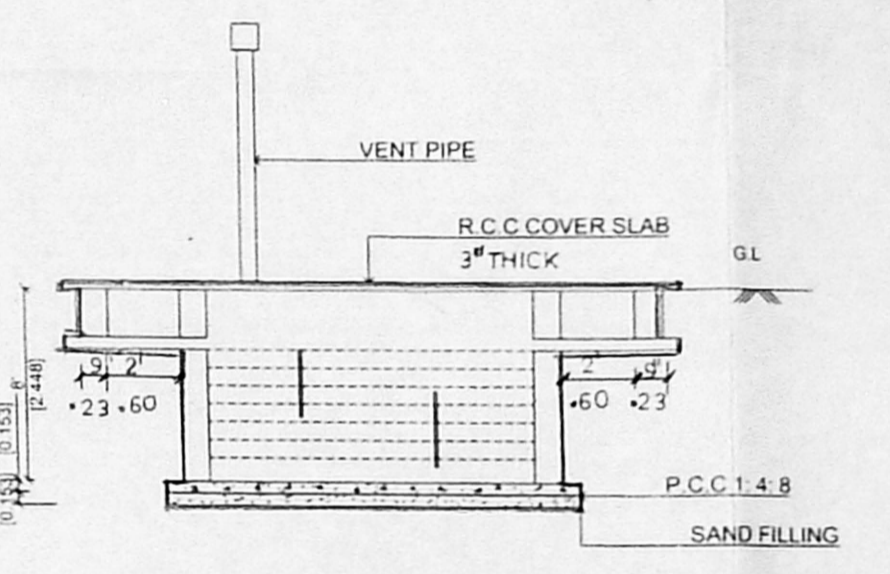

SEPTIC DETAIL

SCALE: 1": 4'-0"

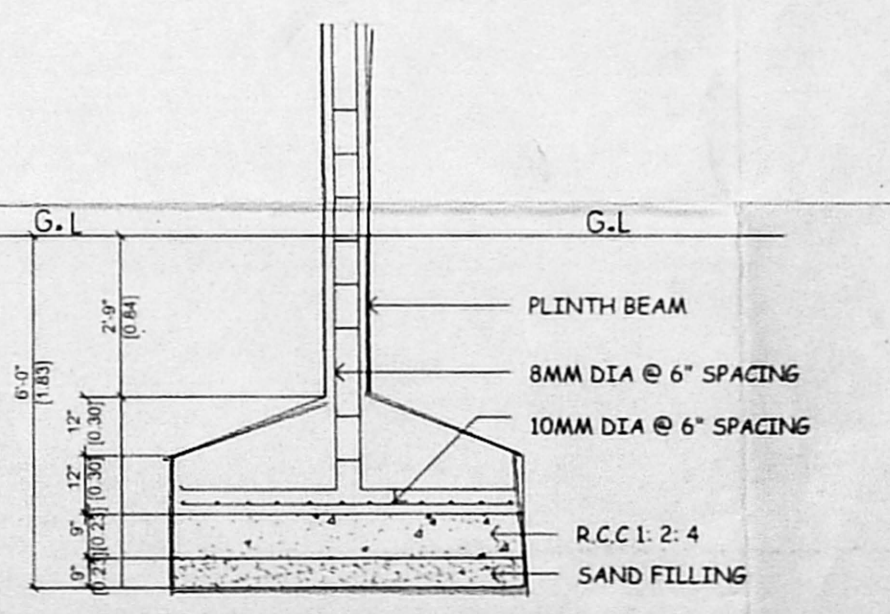

FOUNDATION DETAILS

SCALE: 1: 4'-0"



TERRACE PLAN

APPROVED  
 SUBJECT TO THE CONDITIONS IN THIS OFFICE LETTER.  
 No. 218434/03 Date: 5-9-2008  
 FOR MEMBER SECRETARY  
 CHENNAI METROPOLITAN  
 DEVELOPMENT AUTHORITY  
 CHENNAI - 600 008.

PLAN SHOWING THE PROPOSED CONSTRUCTION OF RESIDENTIAL BUILDING IN PLOT NO: 87, SURVEY NO: 1/Part and 80/Part PALKALAI NAGAR, IN PALAVAKKAM VILLAGE, TAMBARAM TALUK, CHENGLEPET DISTRICT.

CMDA "A" CHANNEL  
 C.No. A/18434/03  
 Scrutiny Plan / Revised PL  
 P. A. I. /  
 7-AP  
 D.P.

ORIENTATION	COLOUR CODE INDEX	
	PROPOSED BUILDING	
	EXISTING ROAD	
	SITE BOUNDARY	
	RAIN WATER HARVESTING	

AREA STATEMENT		
	Sq.Ft	Sq.M
PLOT EXTENT	2640.0	245.3
Ground Floor	1137.5	105.7
First Floor	1210.0	112.4
Buildup Area	2347.5	218.1
P.C	43.0%	
F.S.I	0.88	

SCHEDULE OF OPENING:		
TYPE	OPENING SIZE	
	WIDTH	HEIGHT
D	3'-3"	6'-6"
D1	3'-0"	6'-6"
D2	2'-6"	6'-6"
W	4'-6"	5'-0"
W1	4'-0"	5'-0"
V	2'-0"	2'-0"

SCALE	FOR APPROVAL	SIZE
1" = 8'-0"	COMMENTS	A1
SHEET	DWG NO	Rev
1/1	D/0021/2002/ICONS	0

M. Sub  
 (M.SIVANANDAM)  
 OWNER

Pa. ILANGO VAN, BE, MTP, AITP,  
 Licensed Building Surveyor  
 Class-1 No. 695  
 Chennai Corporation  
 No. 14, 5th Street, B.V. Nagar,  
 44th, Chennai-600020 Phone: 4405082

ENGINEER