

PLAN SHOWING THE PROPOSED CONSTRUCTION OF A RESIDENTIAL BUILDING AT DOOR NO. 101, ELANGO NAGAR SOUTH STREET, VIRUGAMBAKKAM, CHENNAI - 92.

T.S.NO. 41, BLOCK NO. 8, OF VIRUGAMBAKKAM VILLAGE, DIVISION NO. 65, ZONE - V.

SCALE - 1" = 8' 0" (1: 100)


JOINERIES:-

D	DOOR	3' 3" X 7' 0"
D1	DOOR	3' 0" X 7' 0"
D2	DOOR	2' 6" X 7' 0"
W	WINDOW	6' 0" X 4' 6"
G.W	GLASS WINDOW	21' 4 1/2" X 5' 0"
V	VENTILATOR	2' 0" X 2' 0"


AREA STATMENT:-

	SQ. FT	SQ. MT
PLOT EXTENT (AS PER DOC.)	2280.00	211.90
PLOT EXTENT (AS PER PATTI)	2286.50	212.50
GROUND FLOOR	887.70	82.50
FIRST FLOOR	1461.60	135.85
SECOND FLOOR	624.30	58.00
TOTAL AREA	2973.60	276.35
PLOT COVERAGE	64.16 %	
F. S. I	1.30	
STILT FLOOR	451.60	41.95

COLOUR INDEX:-

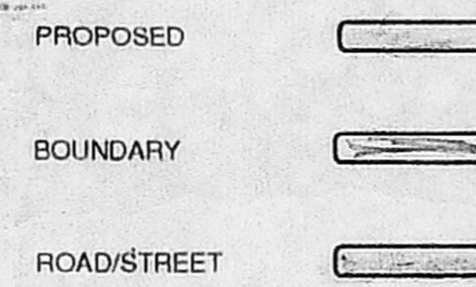

DAWN: 6.5K DATE: JULY 03, 2003
FILE NAME: COR-2002K

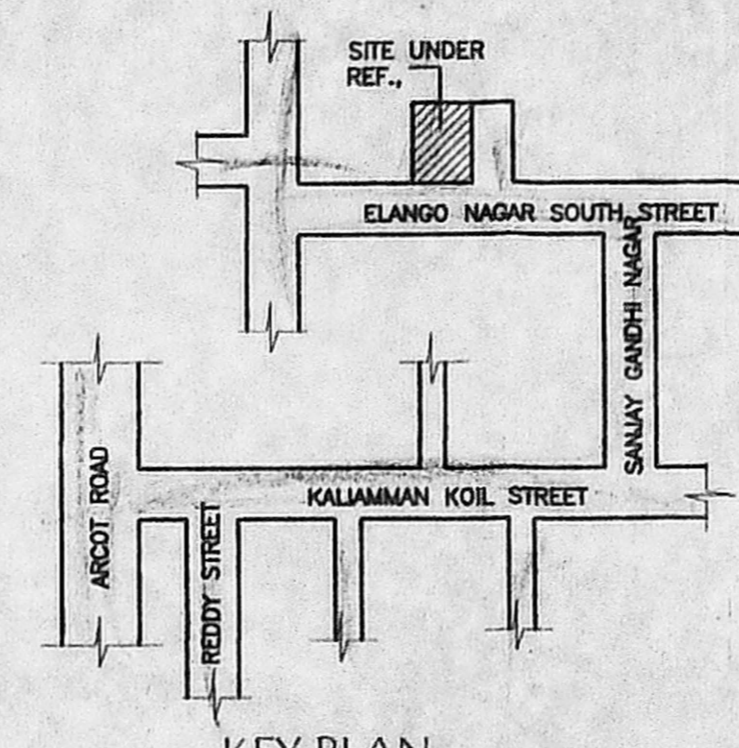


KEY PLAN
NOT TO SCALE

OWNER:- M. Sathya

LICENSED SURVEYOR:- CMDA "A" CHANNEL
C.No. A2/2339/203


Er. V. SRINIVASALU, I.C.E.
Asst. Executive Engineer (P&T)
Consulting Civil Engineer
CLAS - I LICENSED SURVEYOR
CORPORATION OF CHENNAI
REGD. NO. 32
OLD No.17, NEW No.6,
NEW COLONY MAIN STREET,
WEST SAIDAPET, CHENNAI-600 045

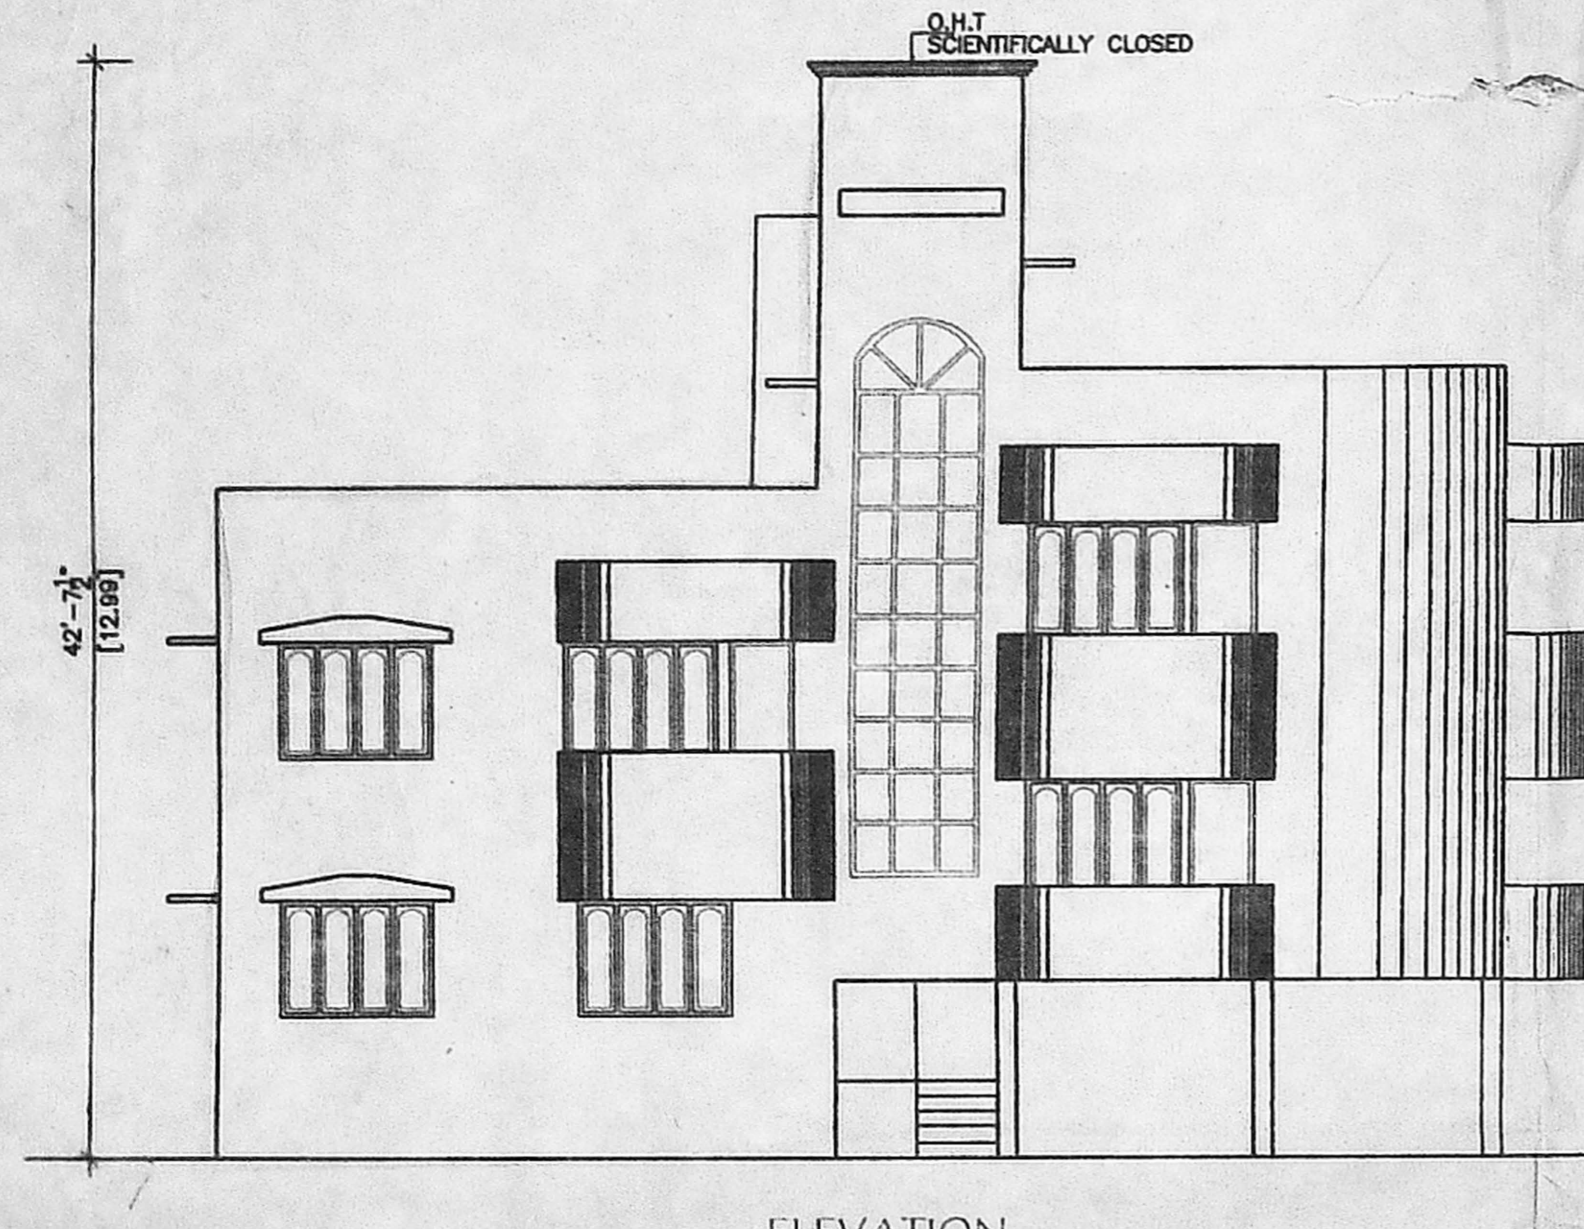


ELEVATION

OFFICE COPY


Planning Permit No. A/000691/011/2004
APPROVED
SUBJECT TO THE CONDITIONS IN THIS OFFICE LETTER.
No. A/2339/2003
FOR MEMBER SECRETARY
CHENNAI METROPOLITAN
DEVELOPMENT AUTHORITY
CHENNAI - 600 008

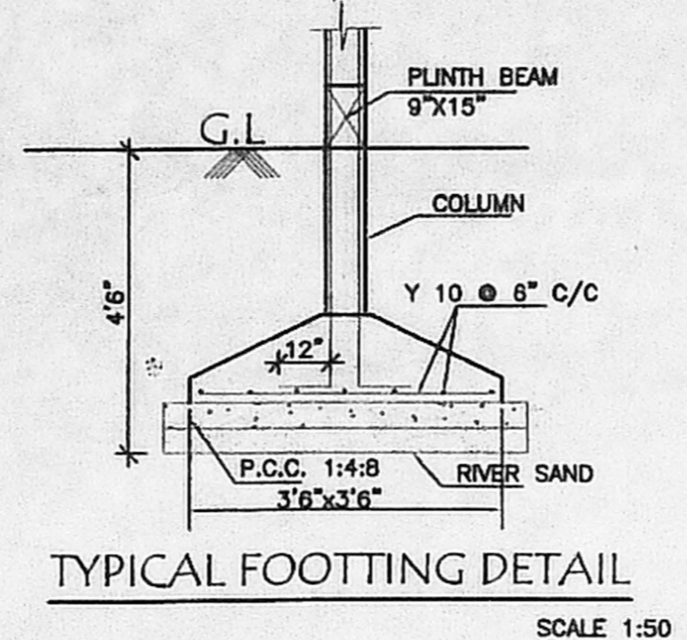


TYPICAL FOOTING DETAIL
SCALE 1:50

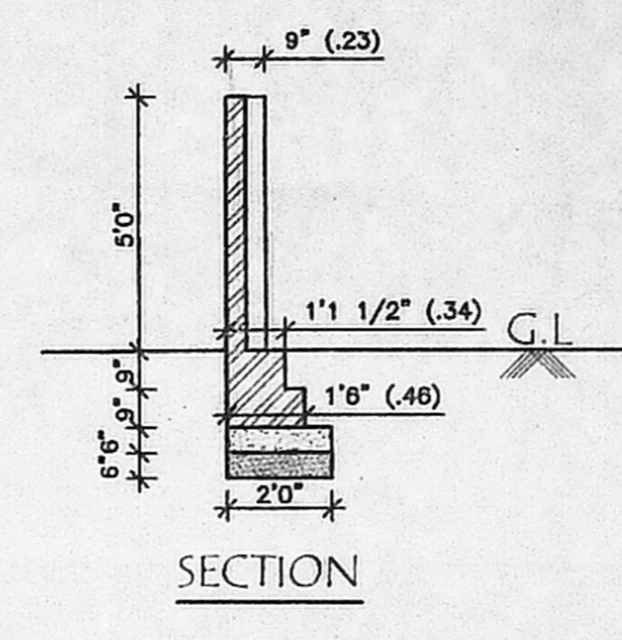


SECTION

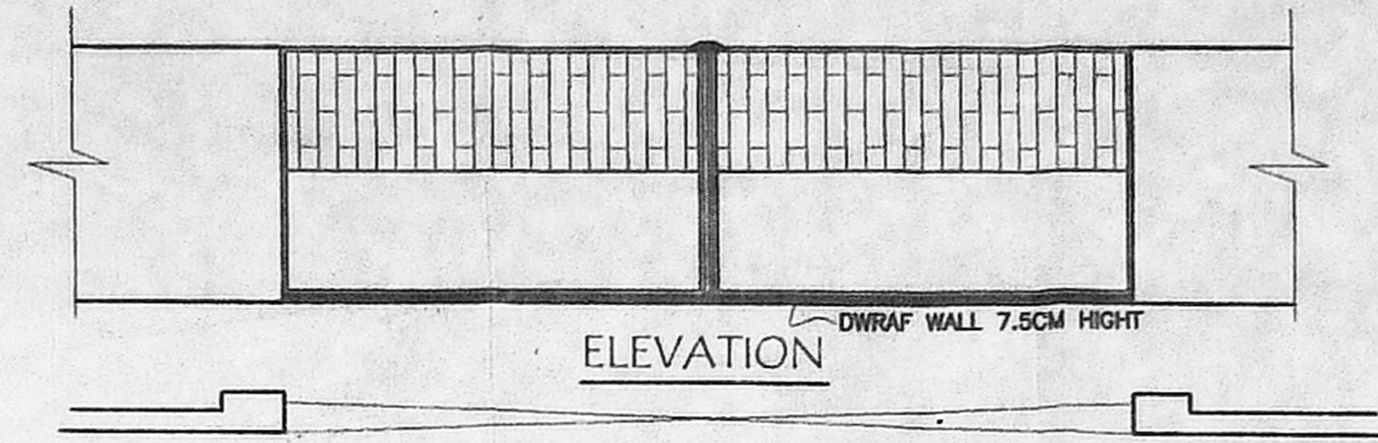


PLAN OF COMPOUND WALL & GATE DETAIL

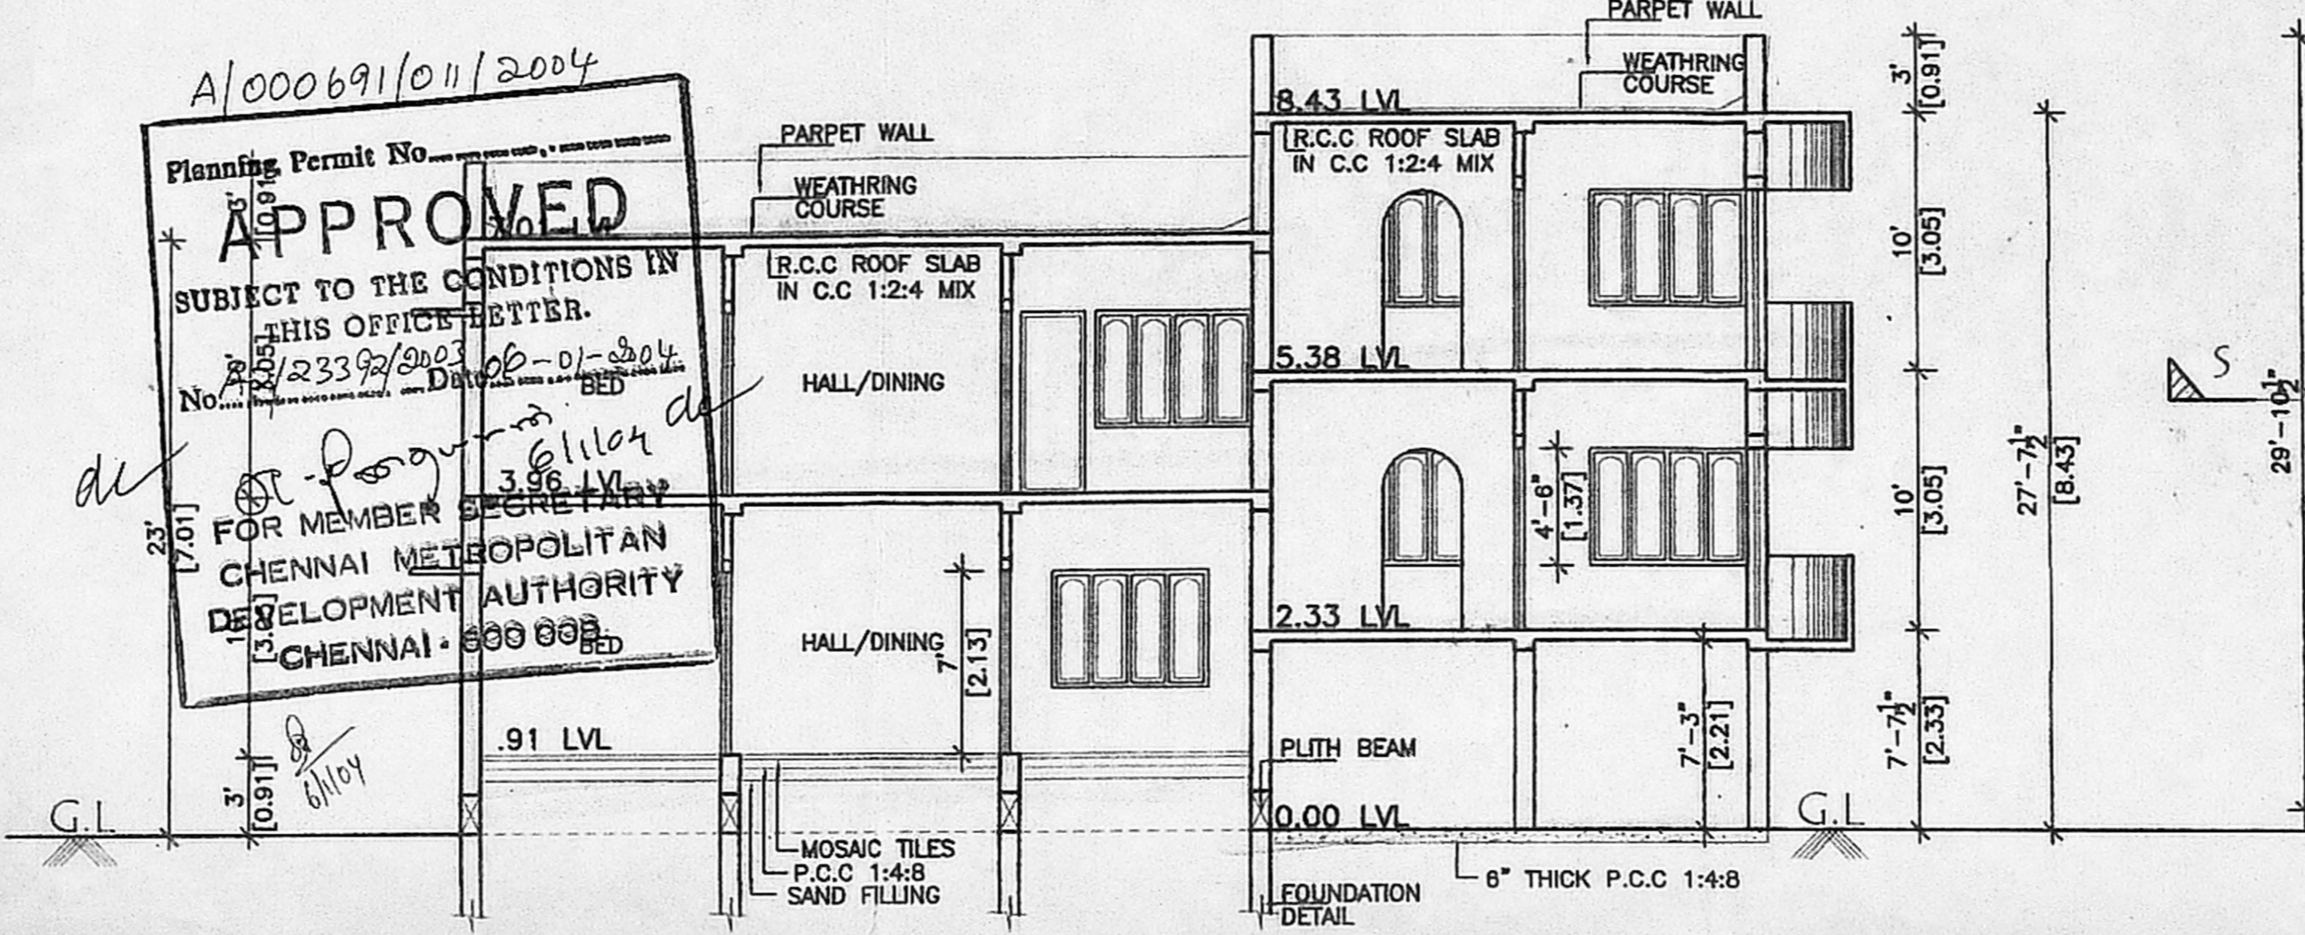


SECTION ON 'S-S'

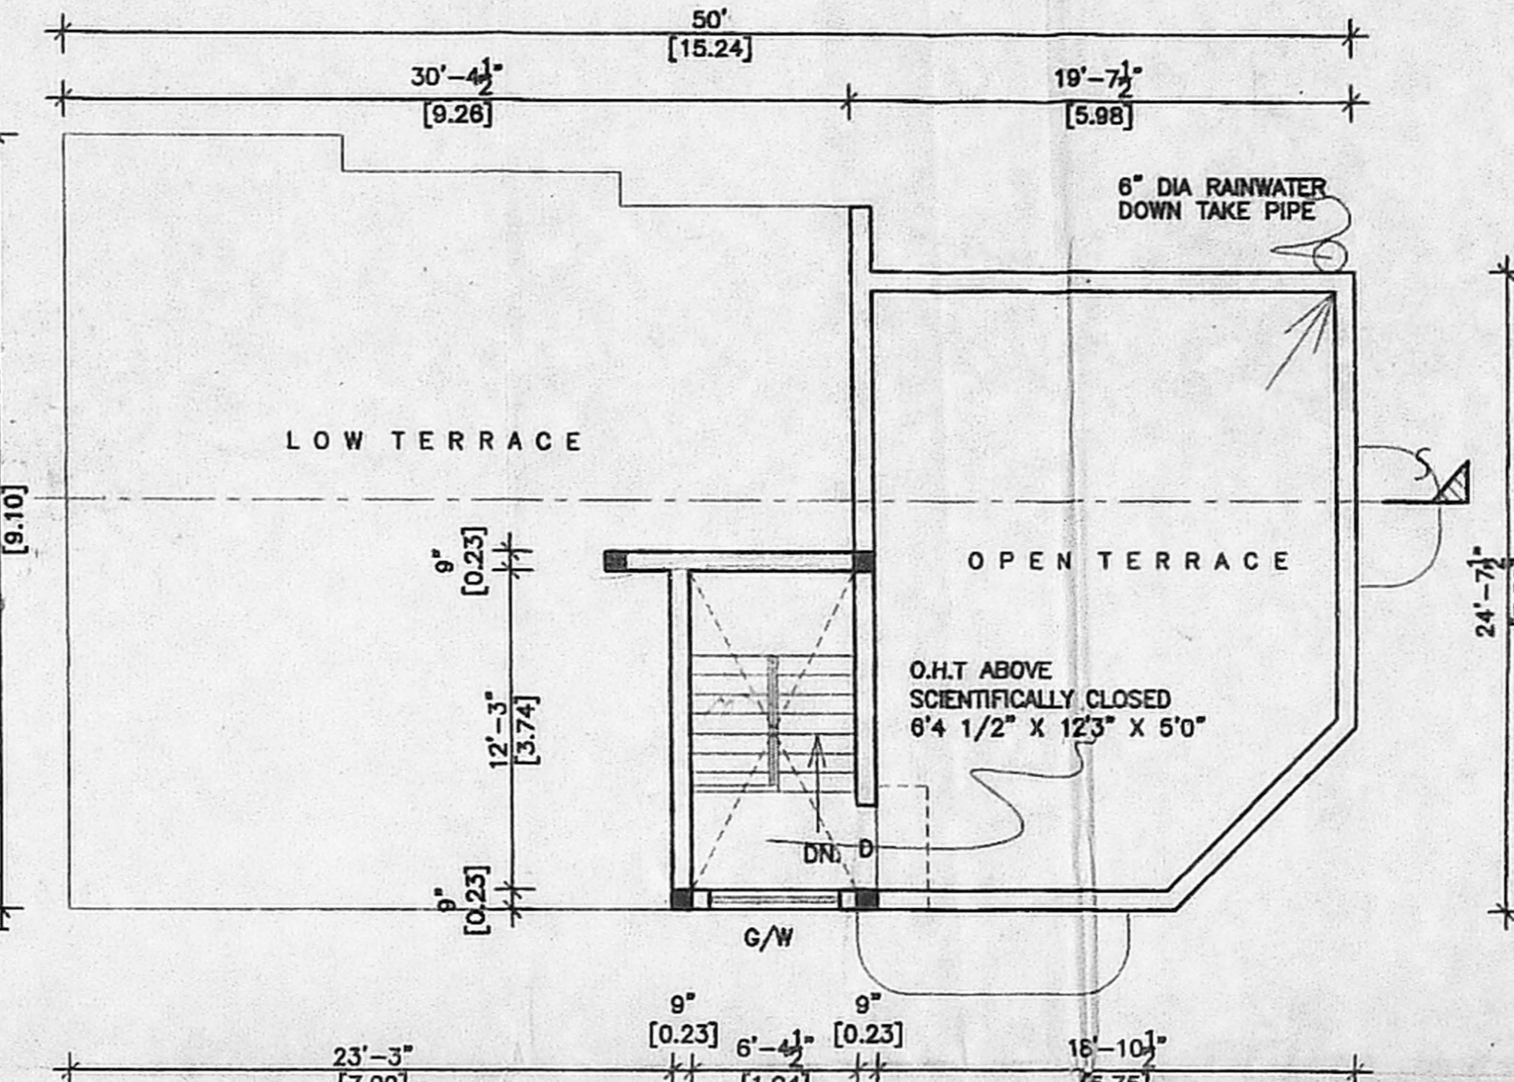


TERRACE FLOOR PLAN

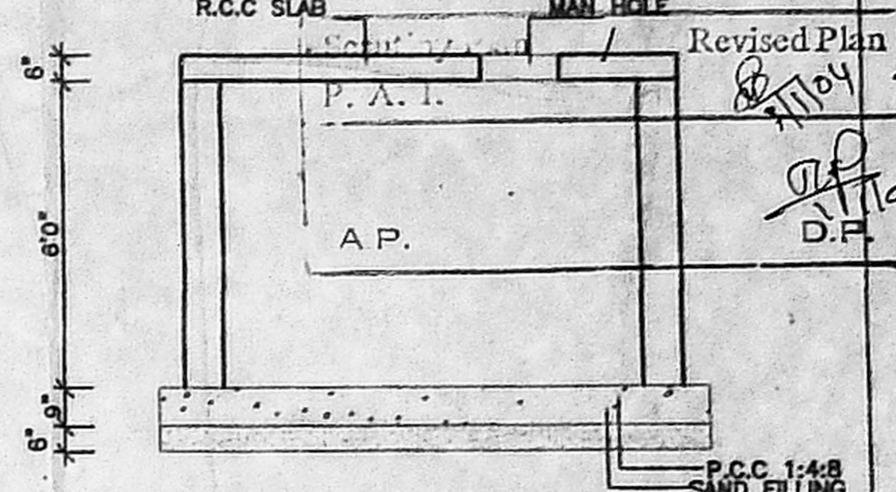


DETAILS OF SUMP

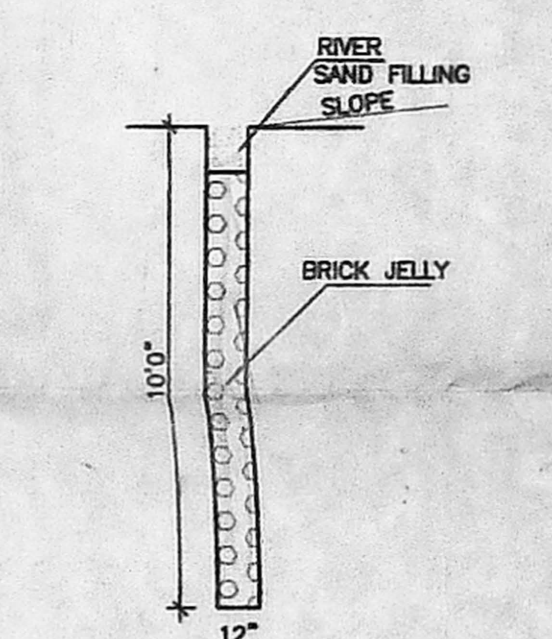


RAIN WATER STORAGE

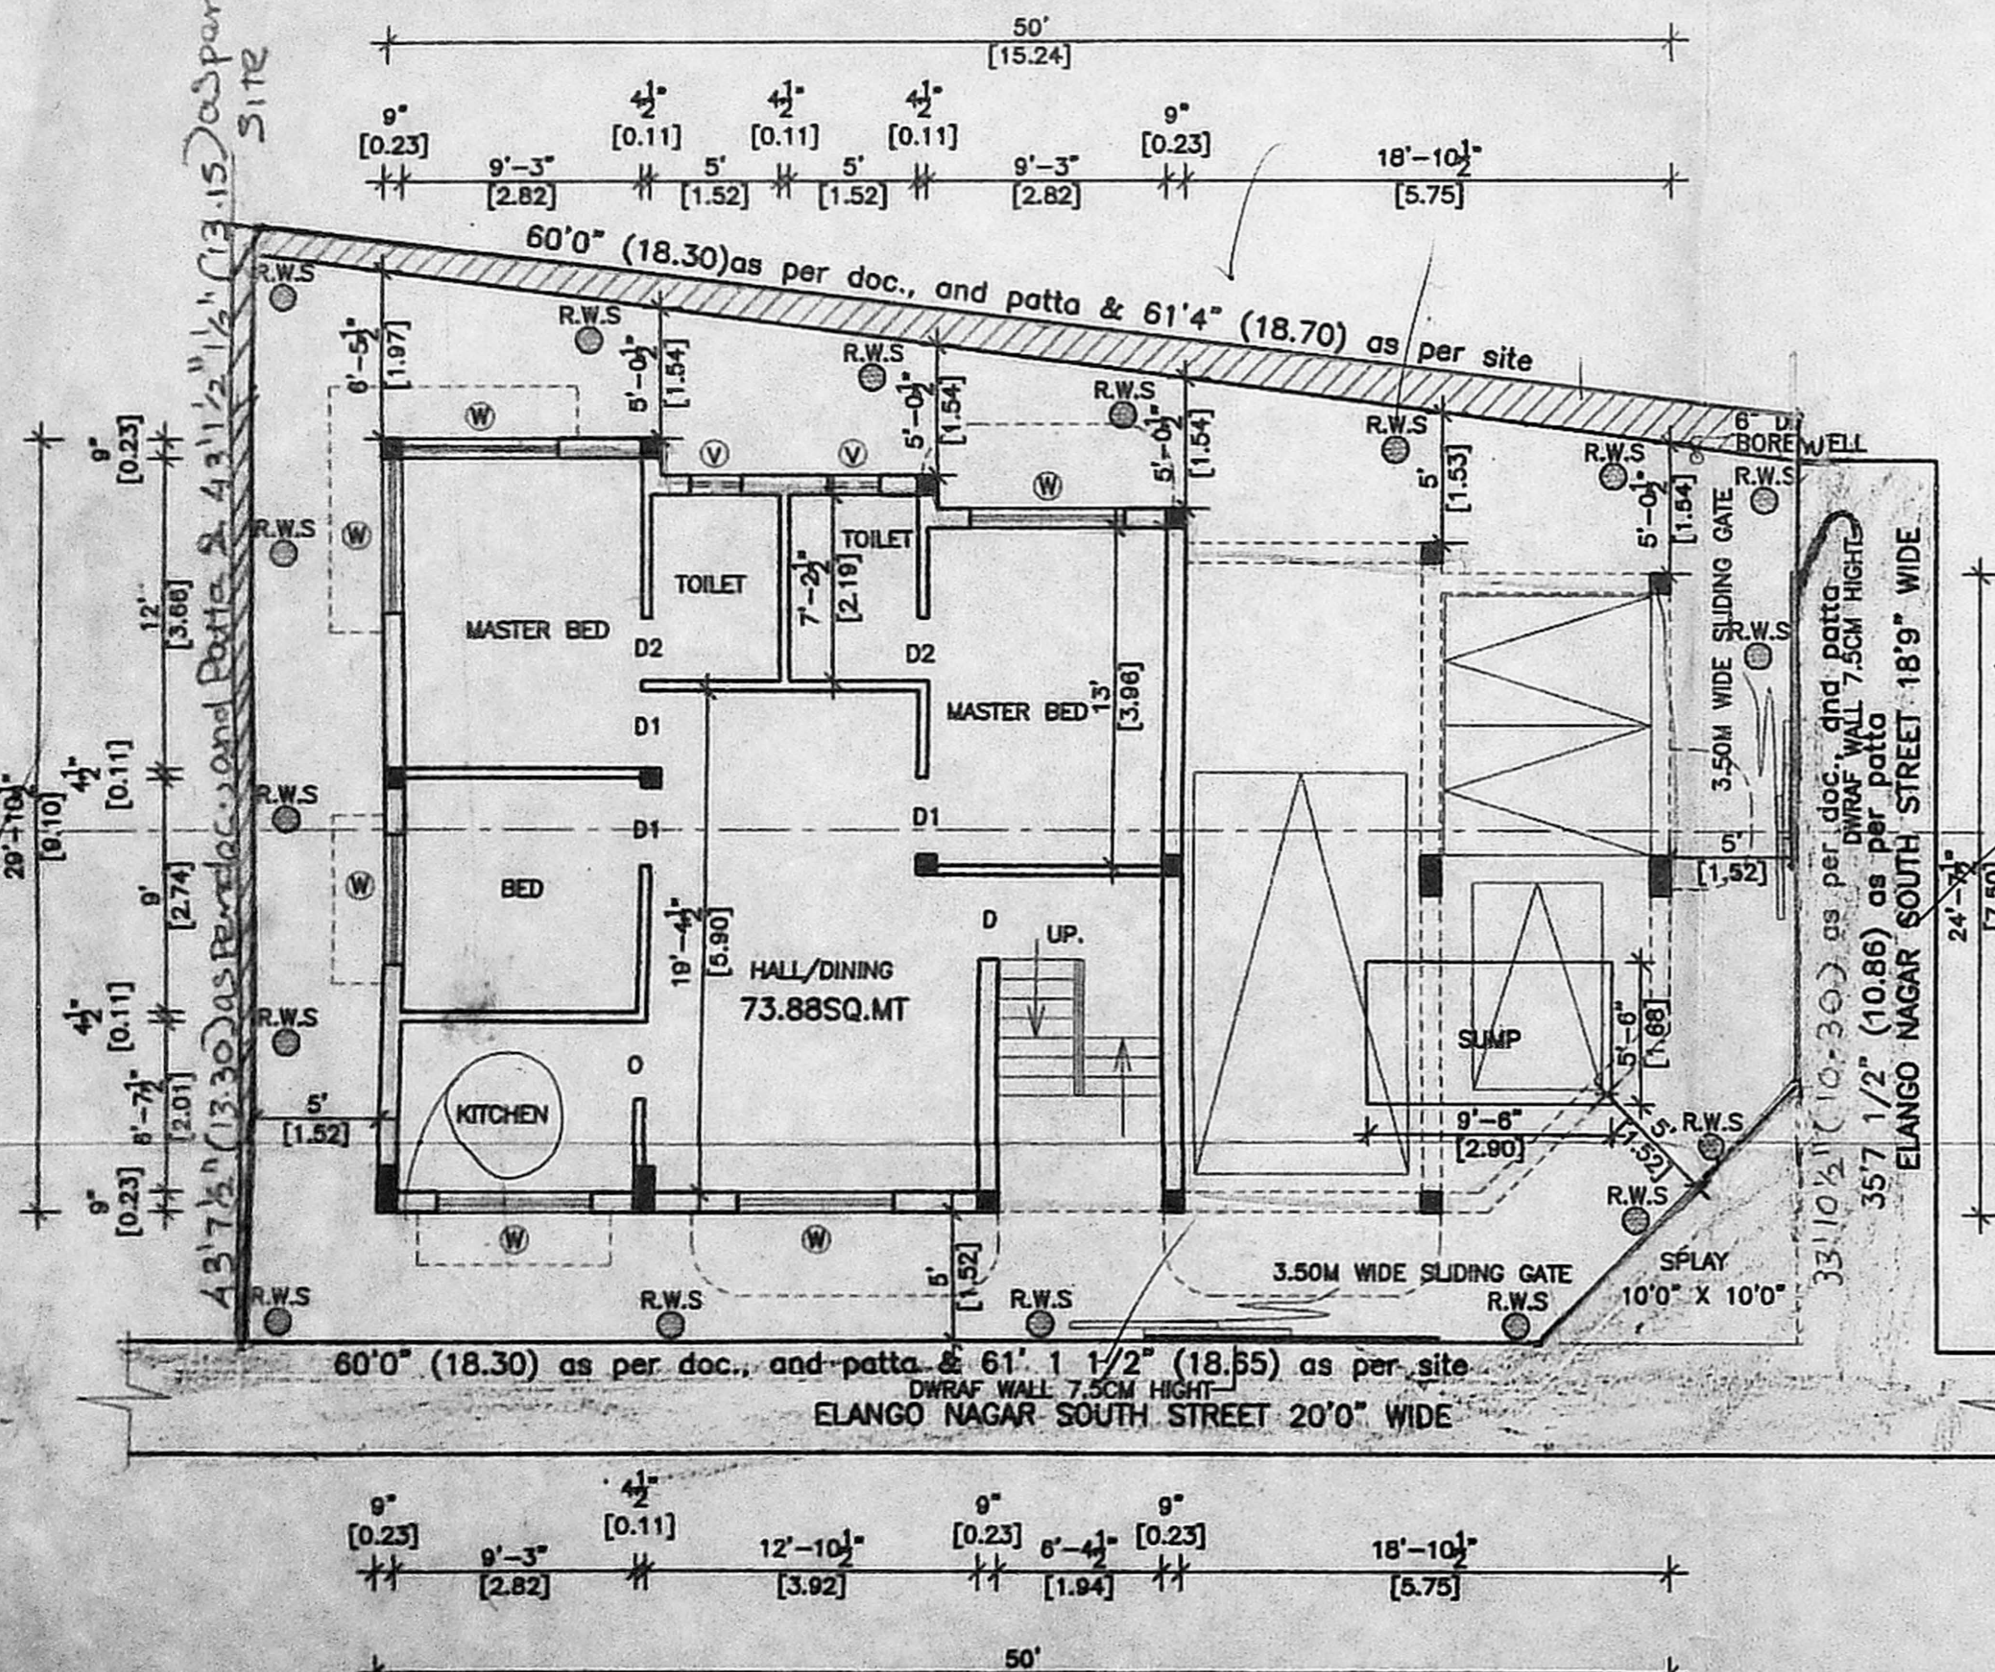

SITE/STILT PARKING & GROUND FLOOR PLAN

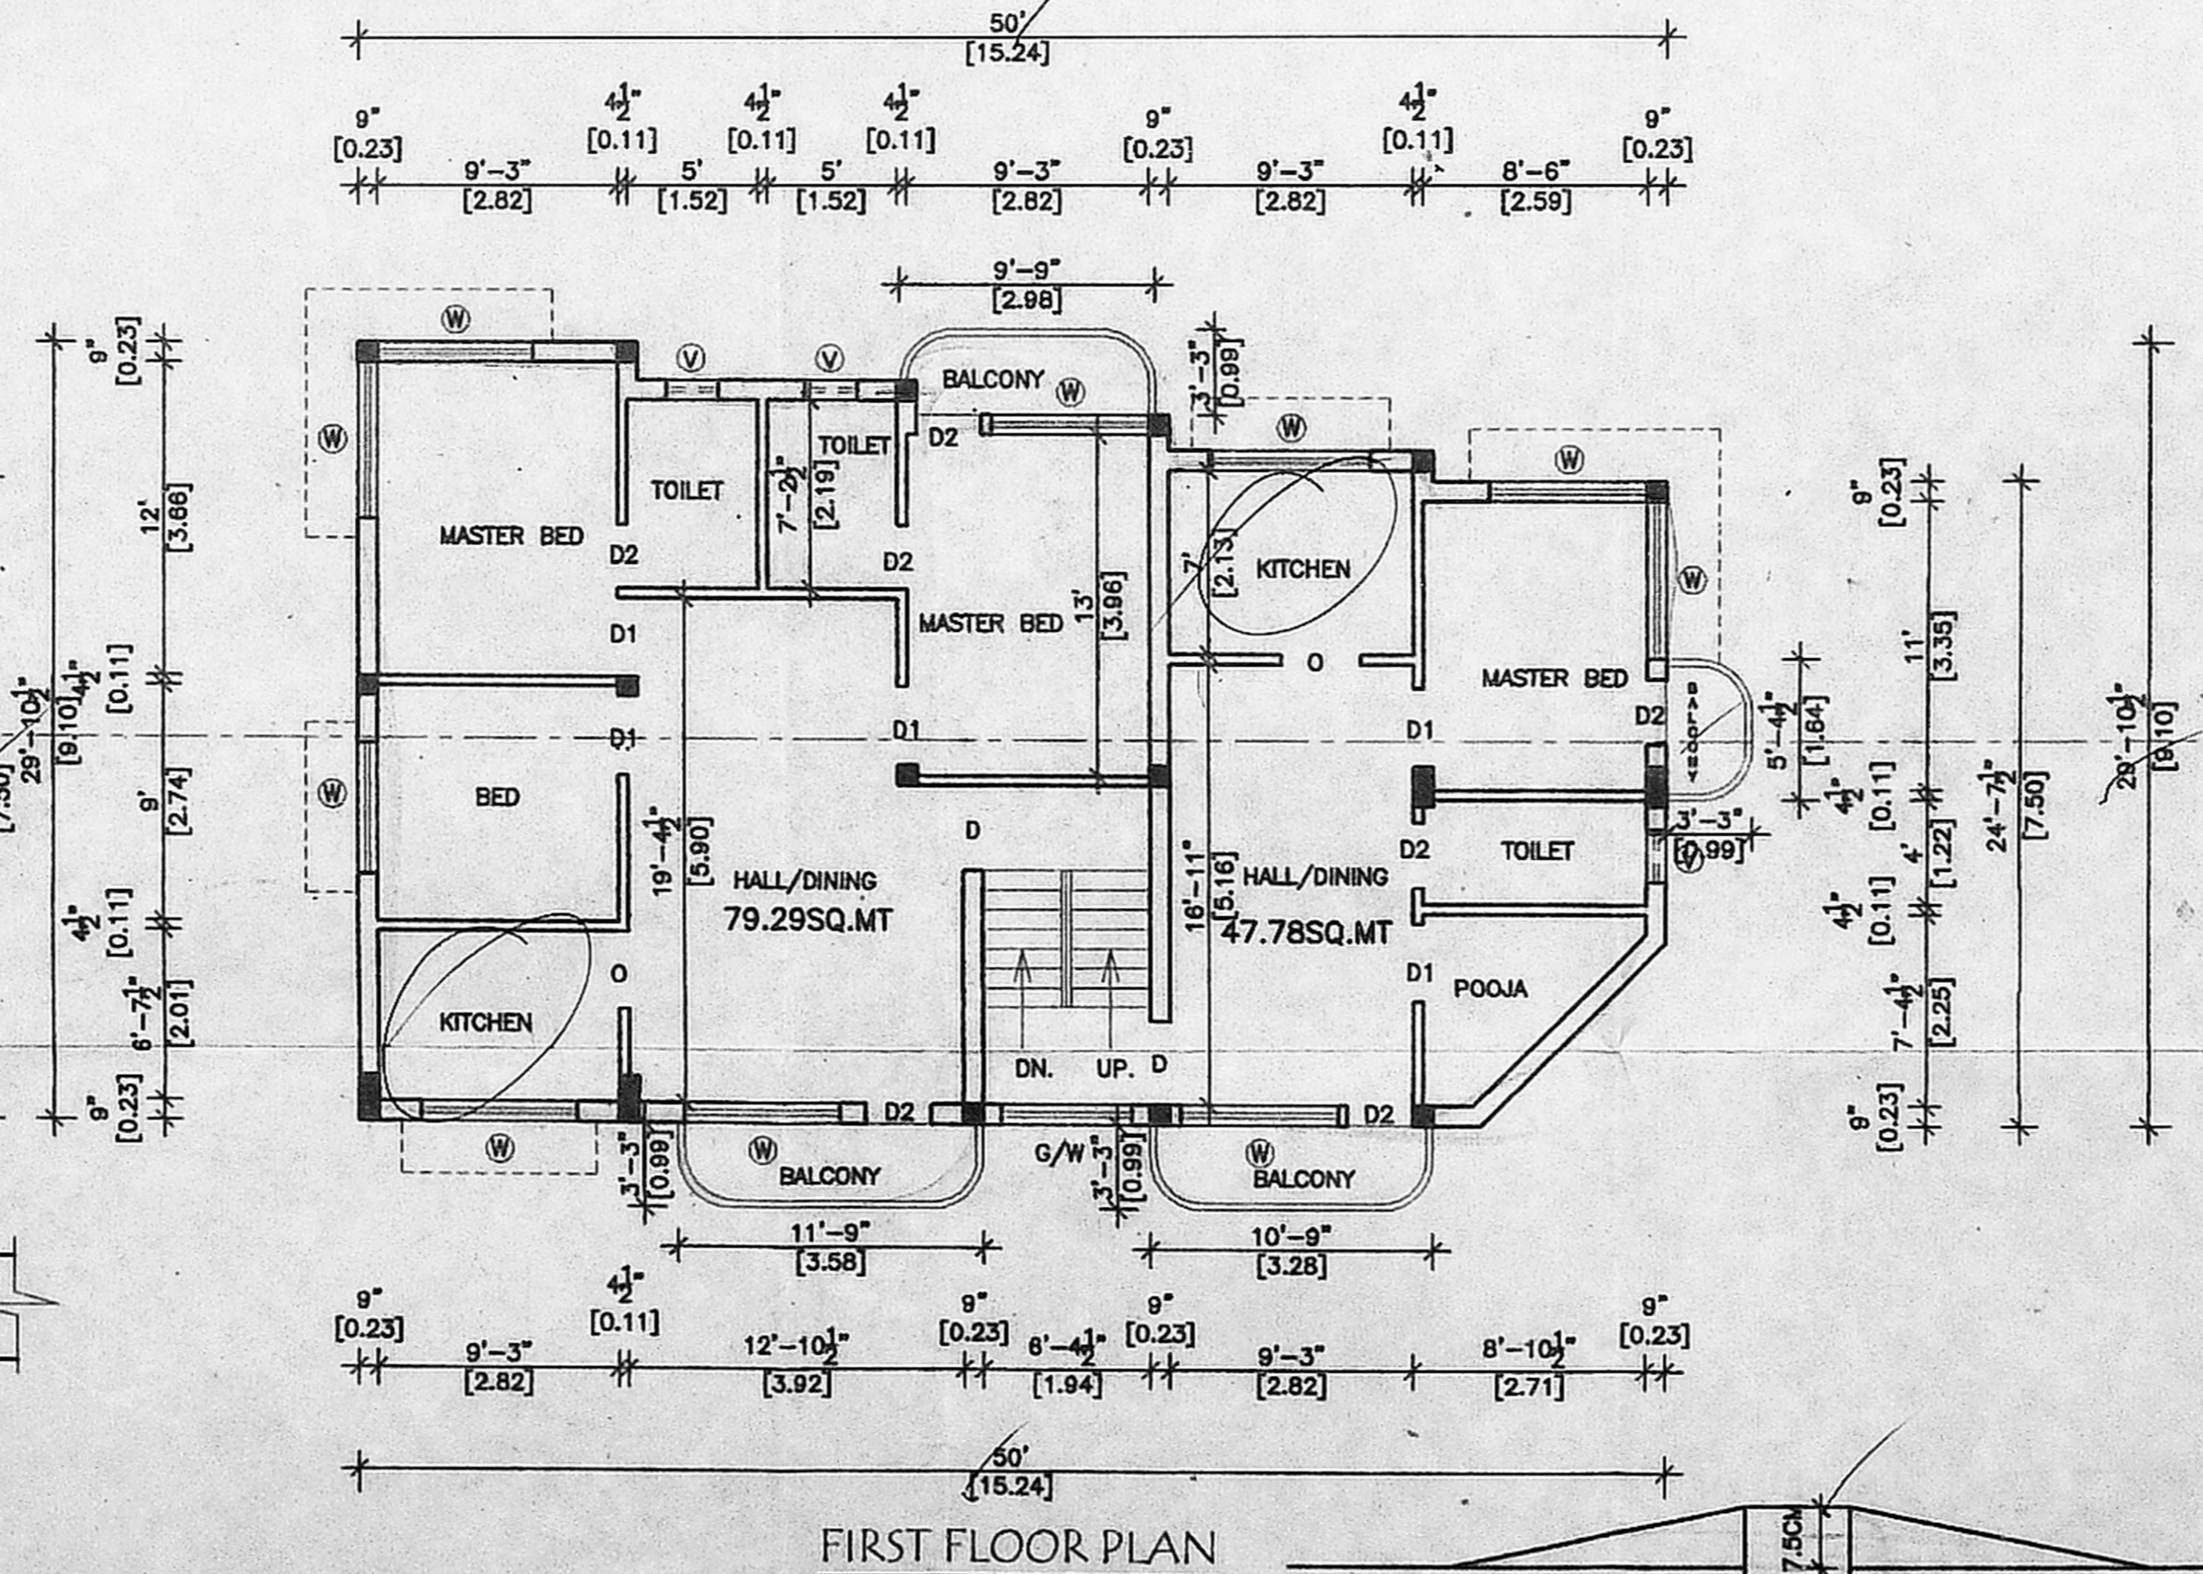


FIRST FLOOR PLAN

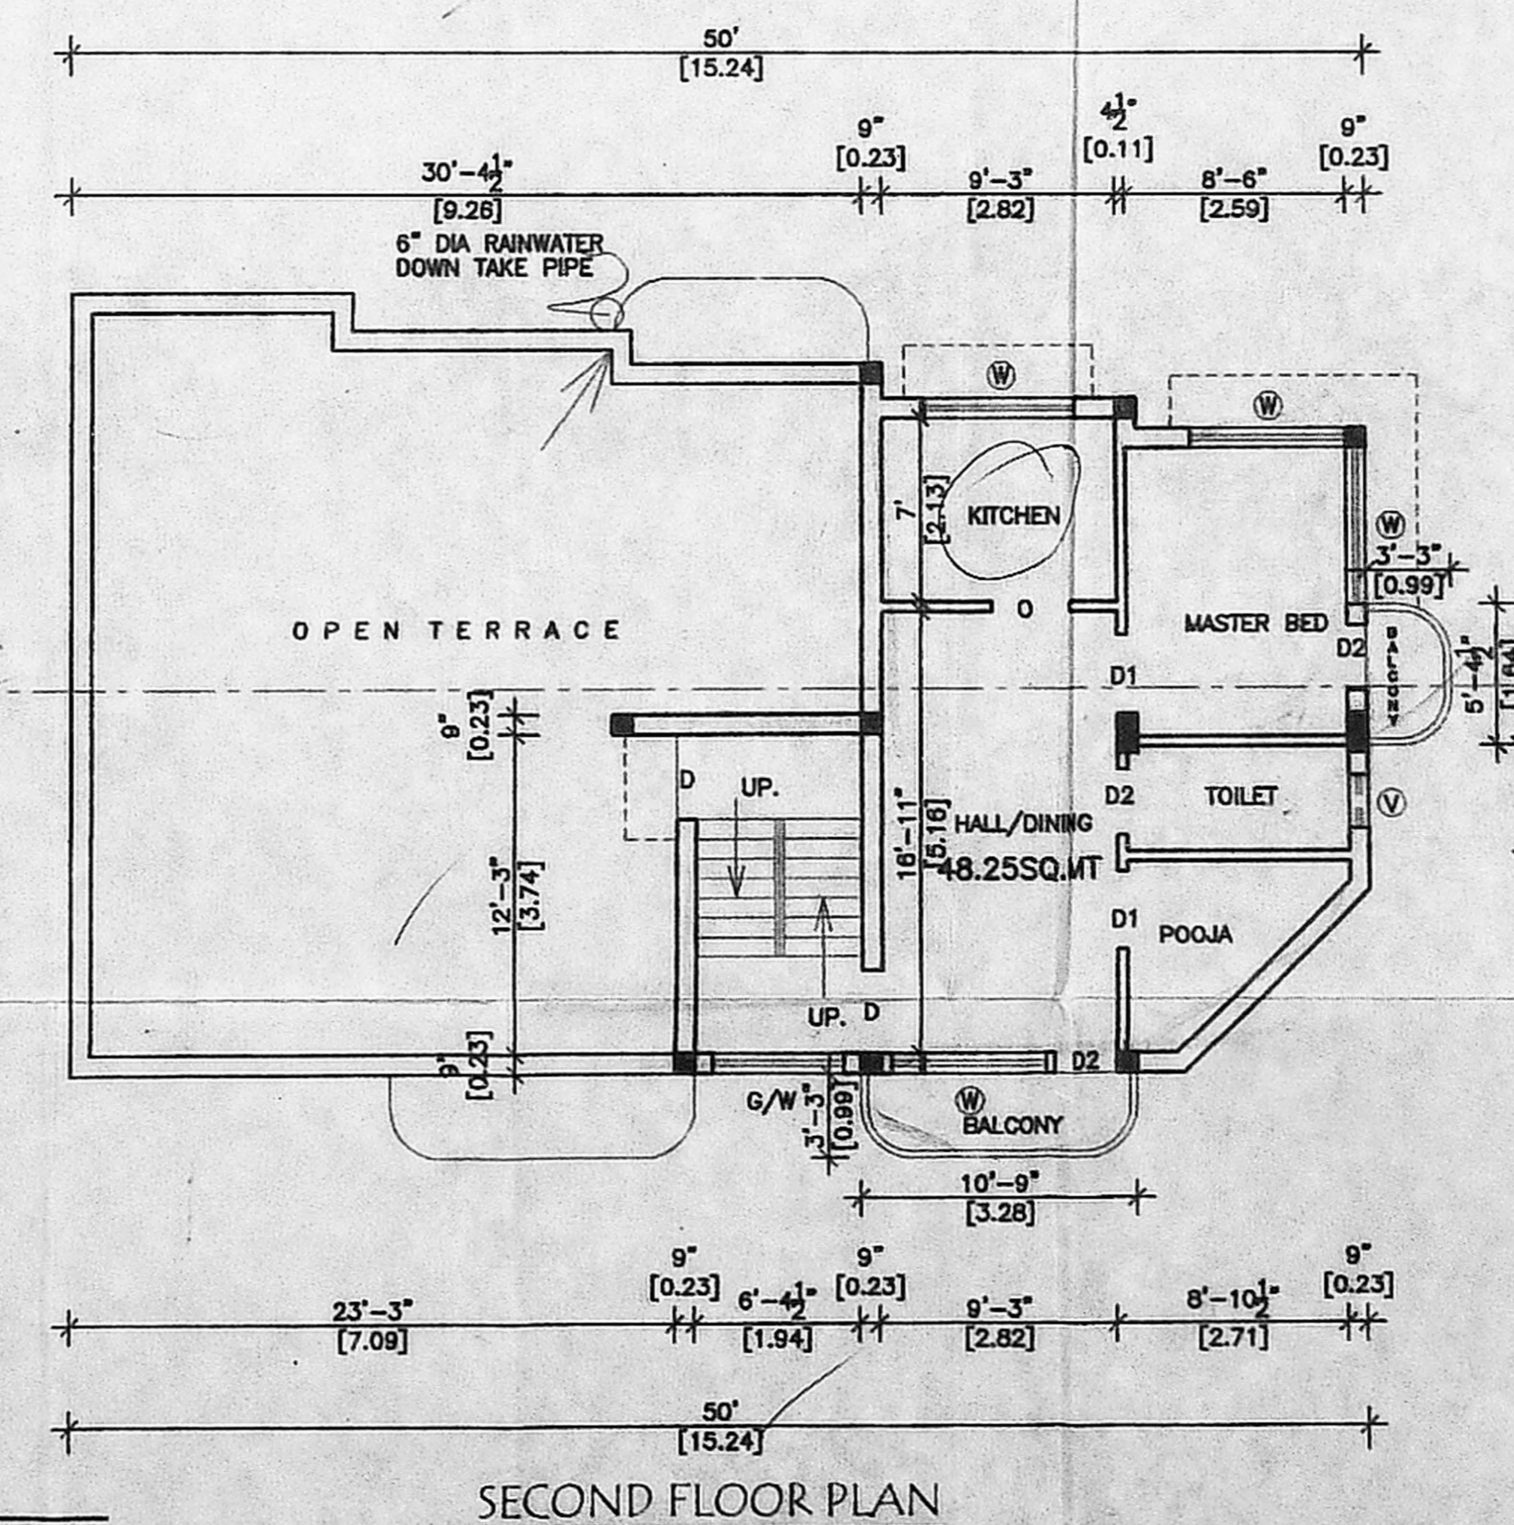

SECOND FLOOR PLAN (PART)



DWRAF WALL DETAIL
NOT TO SCALE

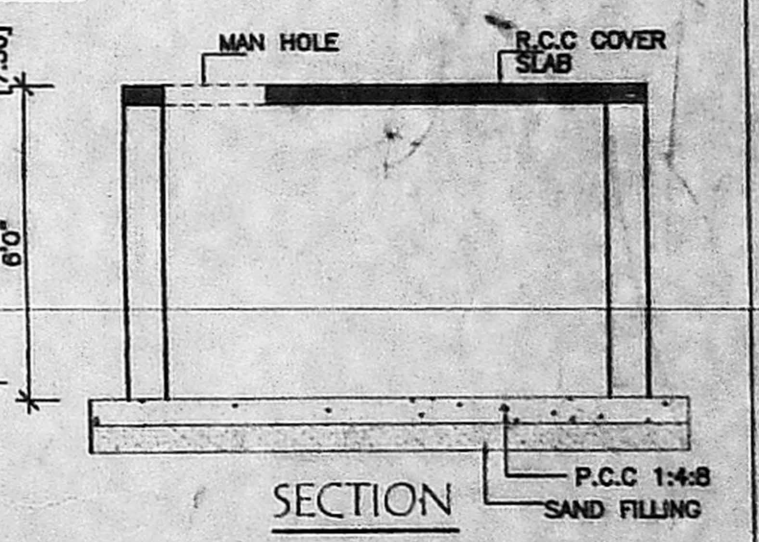

SECTION
COLLECTION SUMP FOR HARVESTING FOR TERRACE