

PLAN SHOWING THE PROPOSED CONSTRUCTION OF A RESIDENTIAL BUILDING AT PLOT NO. 4, PERIYAR STREET, GANDHI NAGAR, SALIGRAMAM, CHENNAI - 93. T.S. NO. 71, BLOCK NO. 21, OF SALIGRAMAM VILLAGE, DIVISION NO. 129, ZONE - VIII. SCALE - 1" = 8' 0" (1: 100)


JOINERIES:-

D	DOOR	4' 0" X 7' 0"
D1	DOOR	3' 0" X 7' 0"
D2	DOOR	2' 6" X 7' 0"
W	WINDOW	6' 0" X 4' 6"
V	VENTILATOR	1' 9" X 2' 0"

AREA STATEMENT:-

	SO. FT	SO. MT
PLOT EXTENT	2474.30	229.05
PLOT EXTENT (AS PER PATTI) (AS PER DOC.)	2484.00	230.85
GROUND FLOOR	923.60	85.85
FIRST FLOOR	1549.95	144.05
SECOND FLOOR	621.75	57.85
TOTAL AREA	3095.30	288.95
PLOT COVERAGE	62.64 %	
F.S.I	1.25	
STILT FLOOR	431.35	40.10

COLOUR INDEX:-

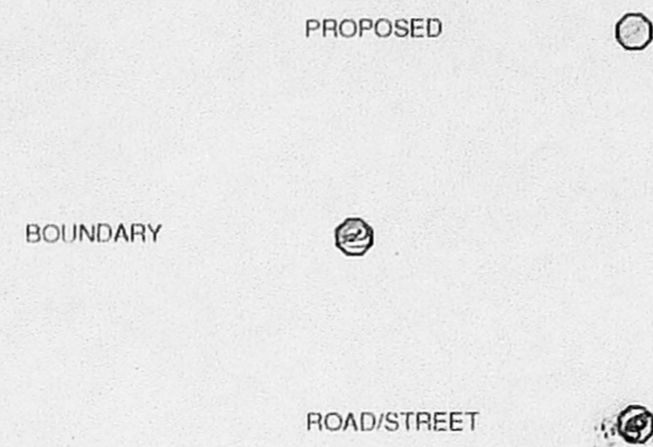


DRAWN: S. VATHALAN
DATE: 13.10.2003
FILE NAME: 2003/10/13
COE: 2003/10/13


OWNER:-

CMDA "A" CHANNAYAN
C.No. A2/23393/2003
LICENSED SURVEYOR:-


Er. V. SRINIVASALU, L.C.E.
Asst. Executive Engineer (Retd)
Consulting Civil Engineer
CLASS I LICENSED SURVEYOR
CORPORATION OF CHENNAI
REGD. NO. 2
No. 17, NEW NO. 5,
COLONY MAIN STREET,
WEST SAIDAPET, CHENNAI-15

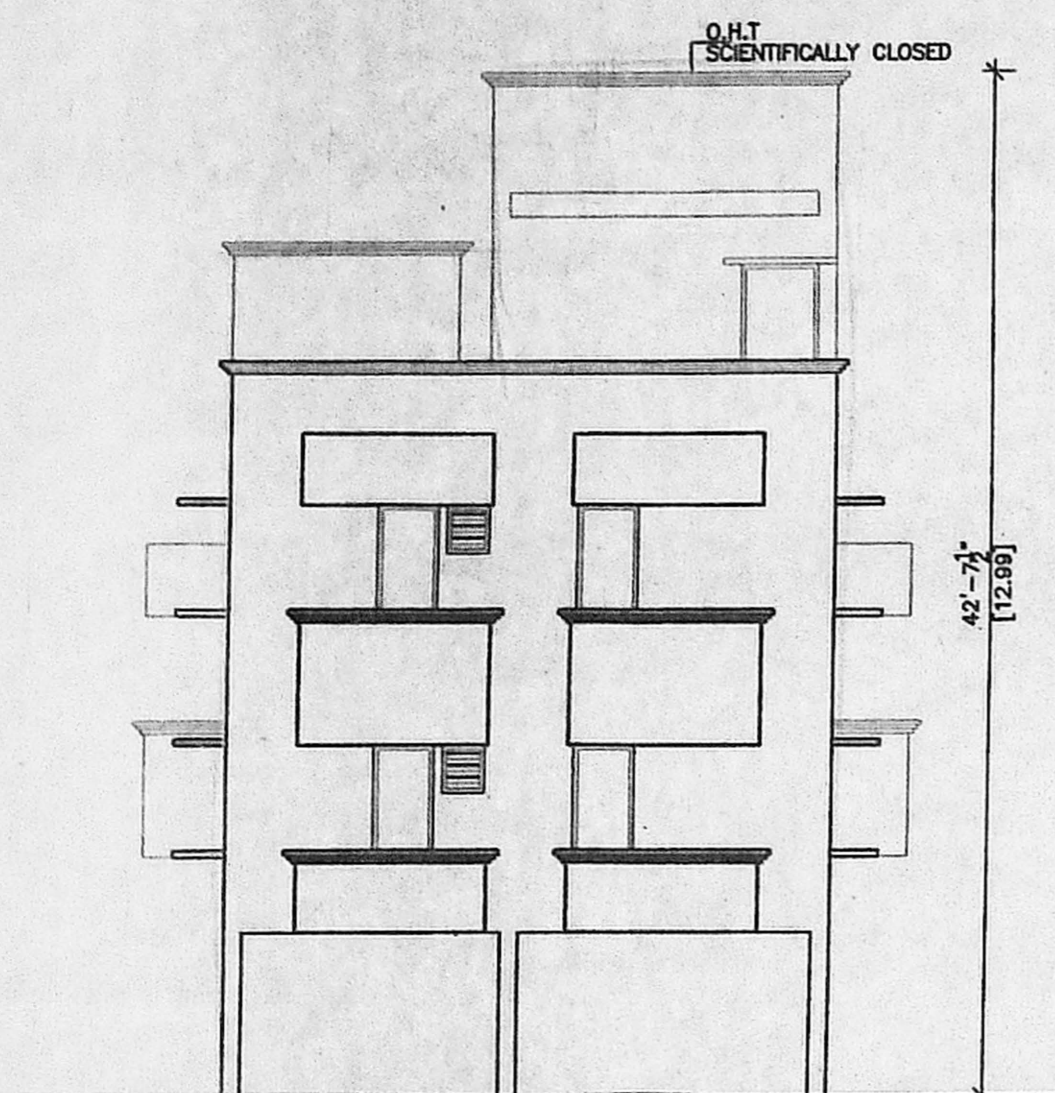


ELEVATION

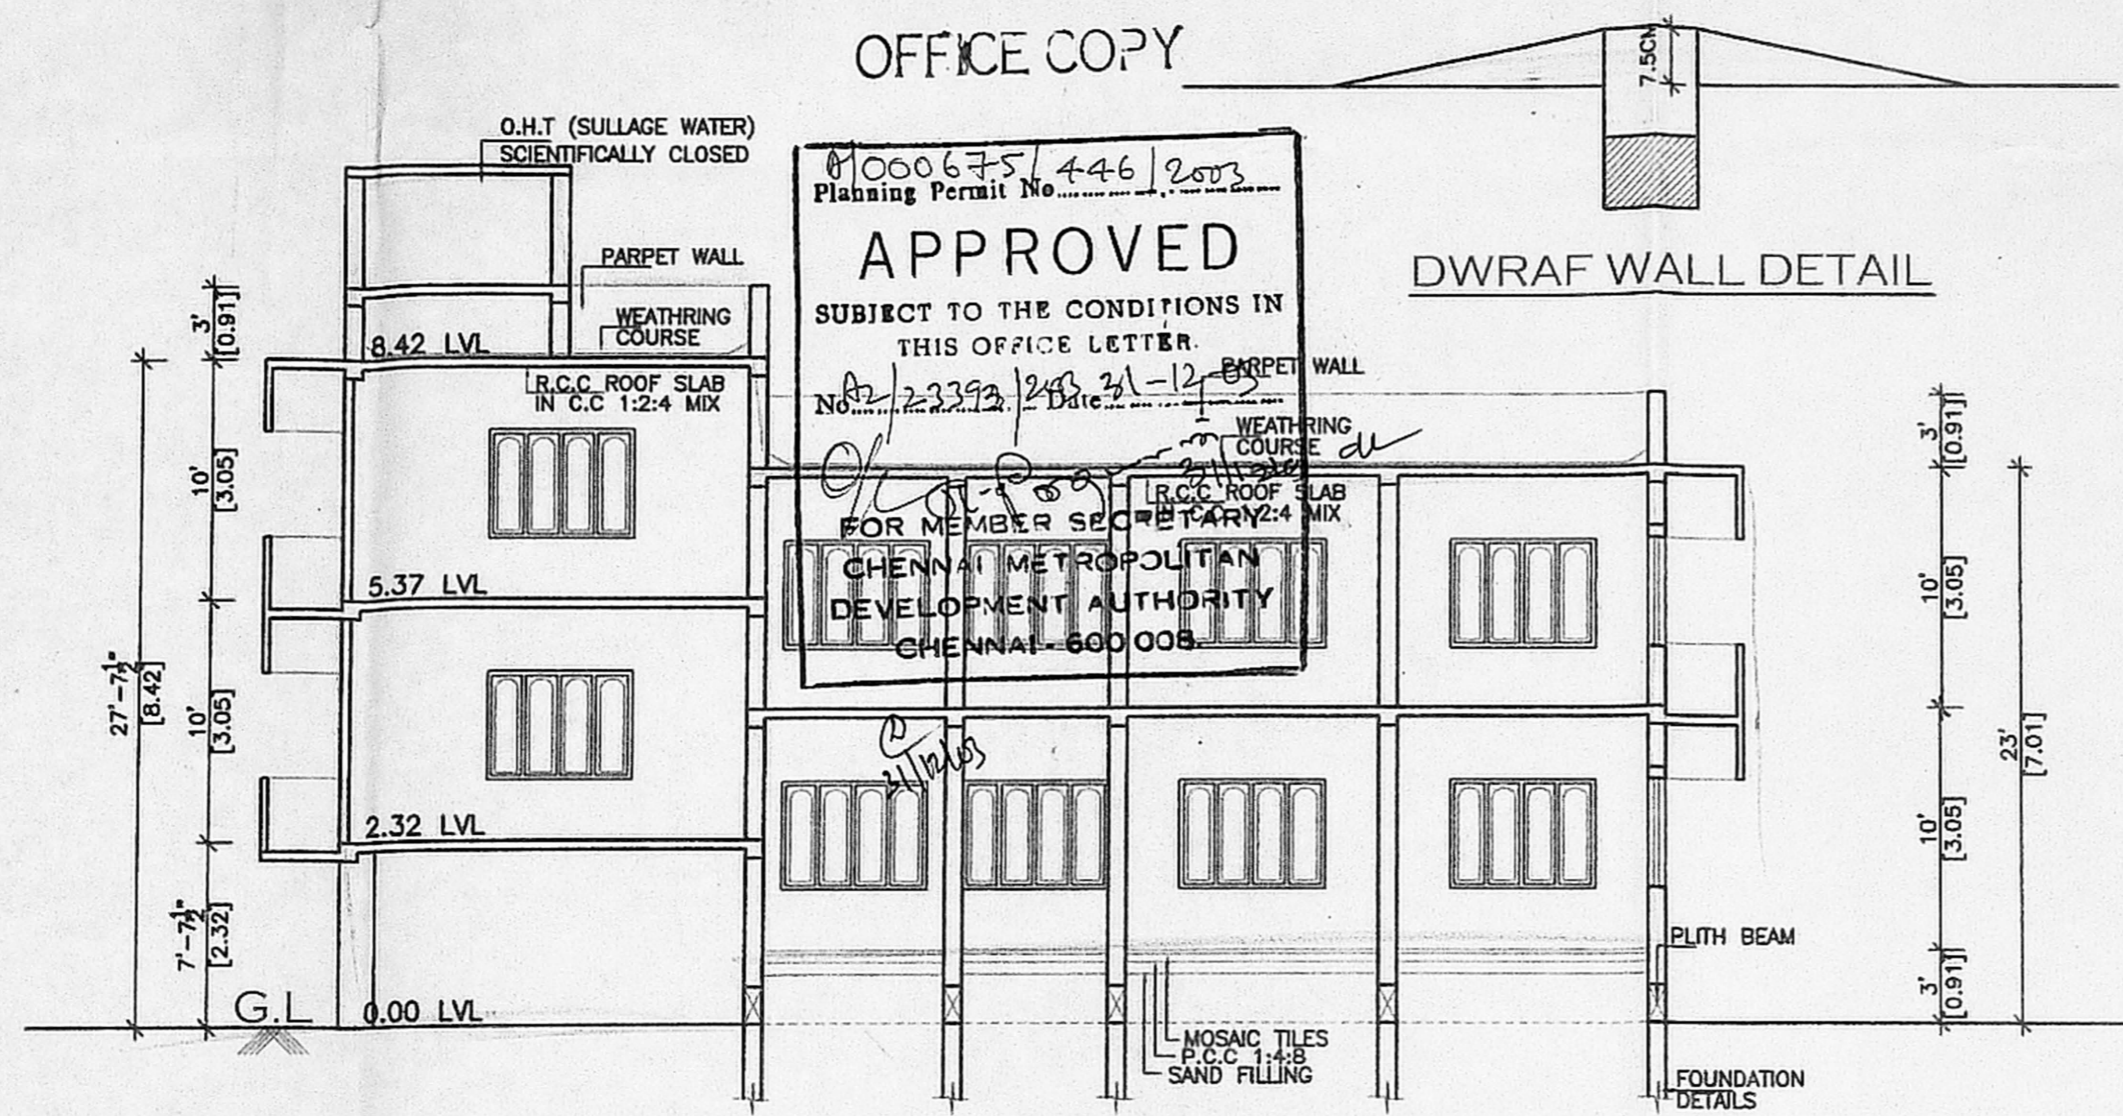


DWRAF WALL DETAIL

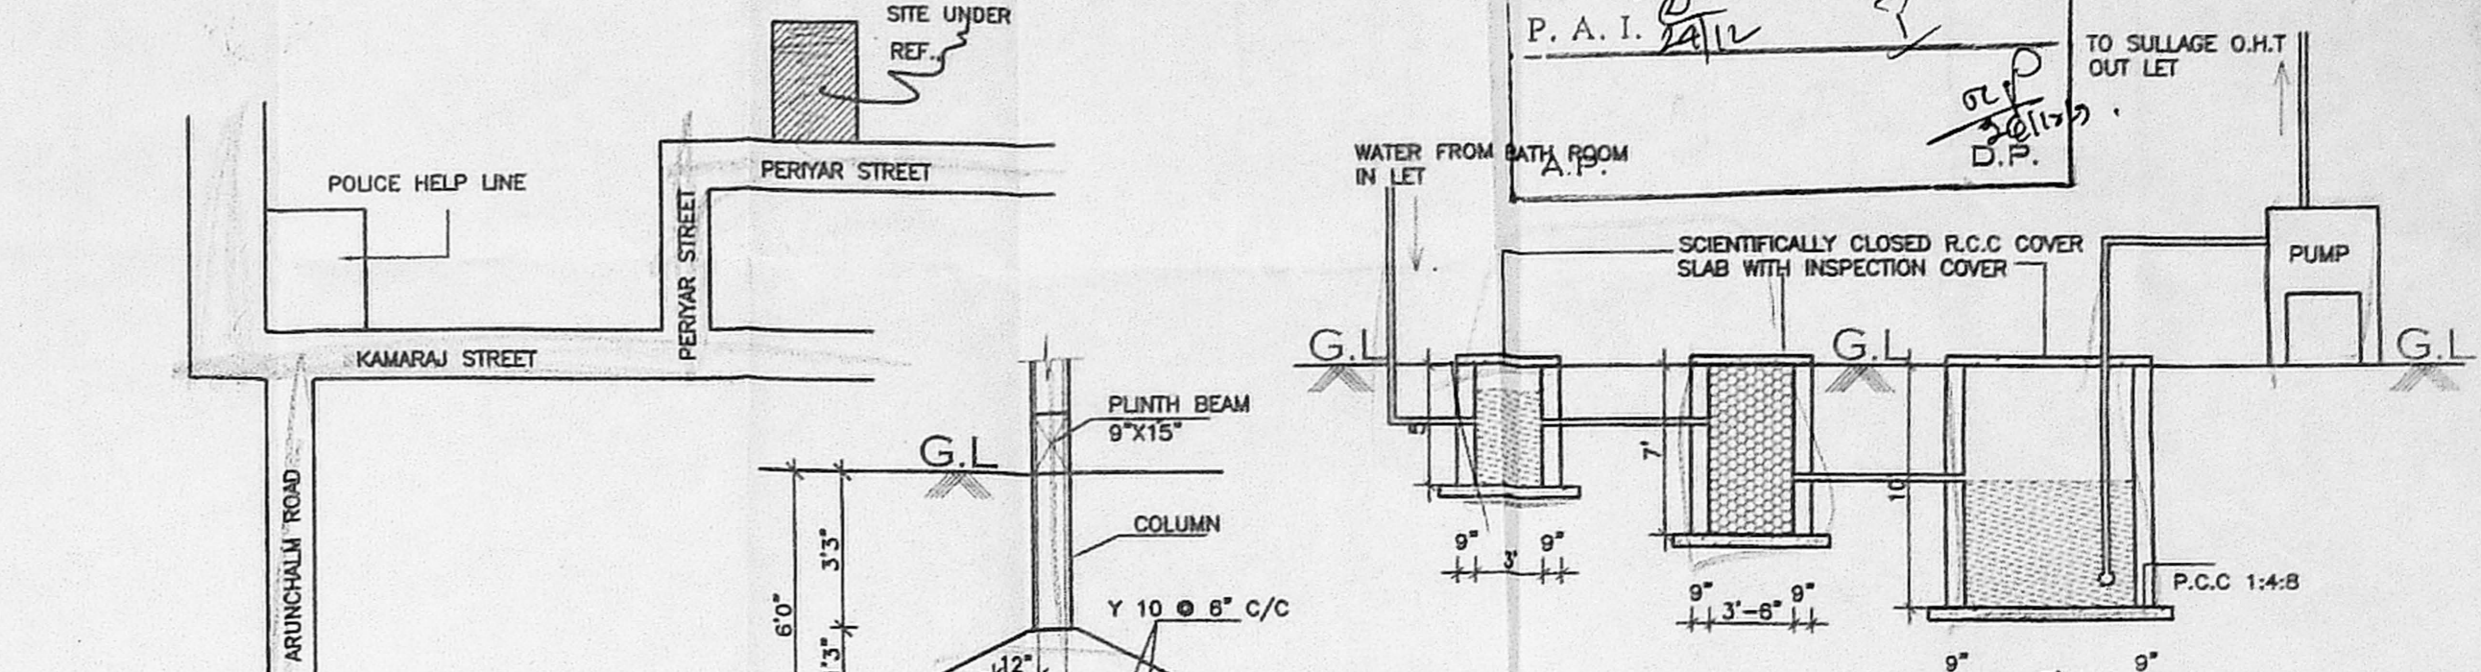

DETAILS OF SULLAGE SUMP FOR RECYCLING OF BATH ROOM WATER

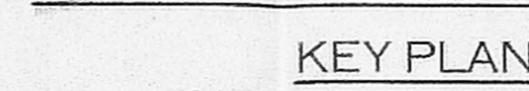

KEY PLAN

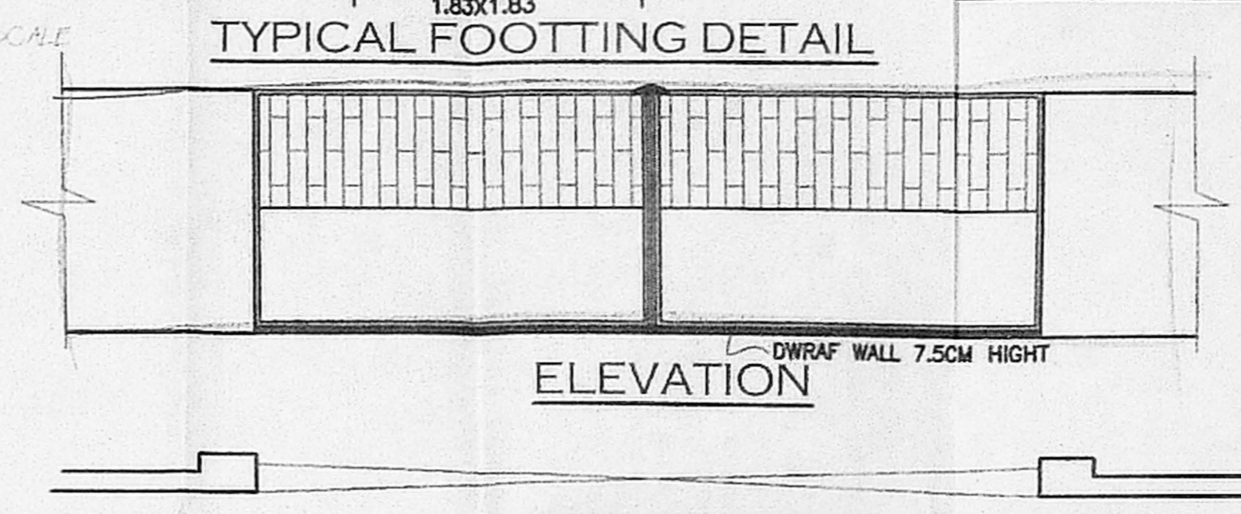


TYPICAL FOOTING DETAIL




SECTION


PLAN OF COMPOUND WALL & GATE DETAIL

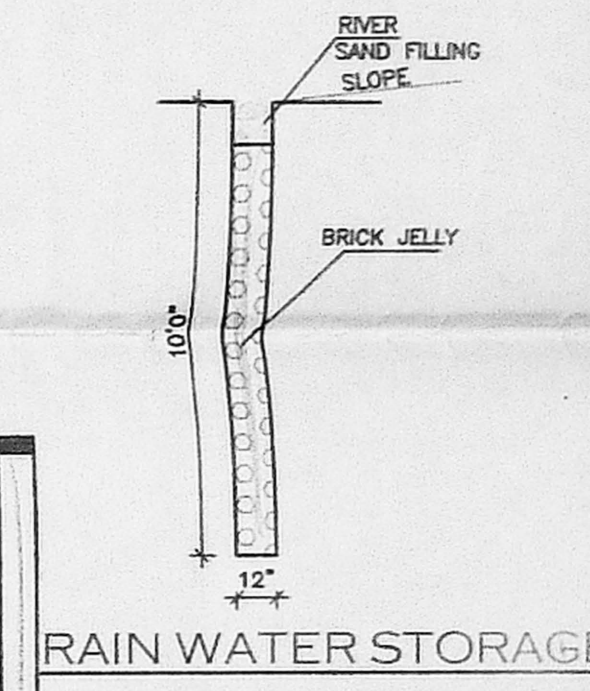


RAIN WATER STORAGE

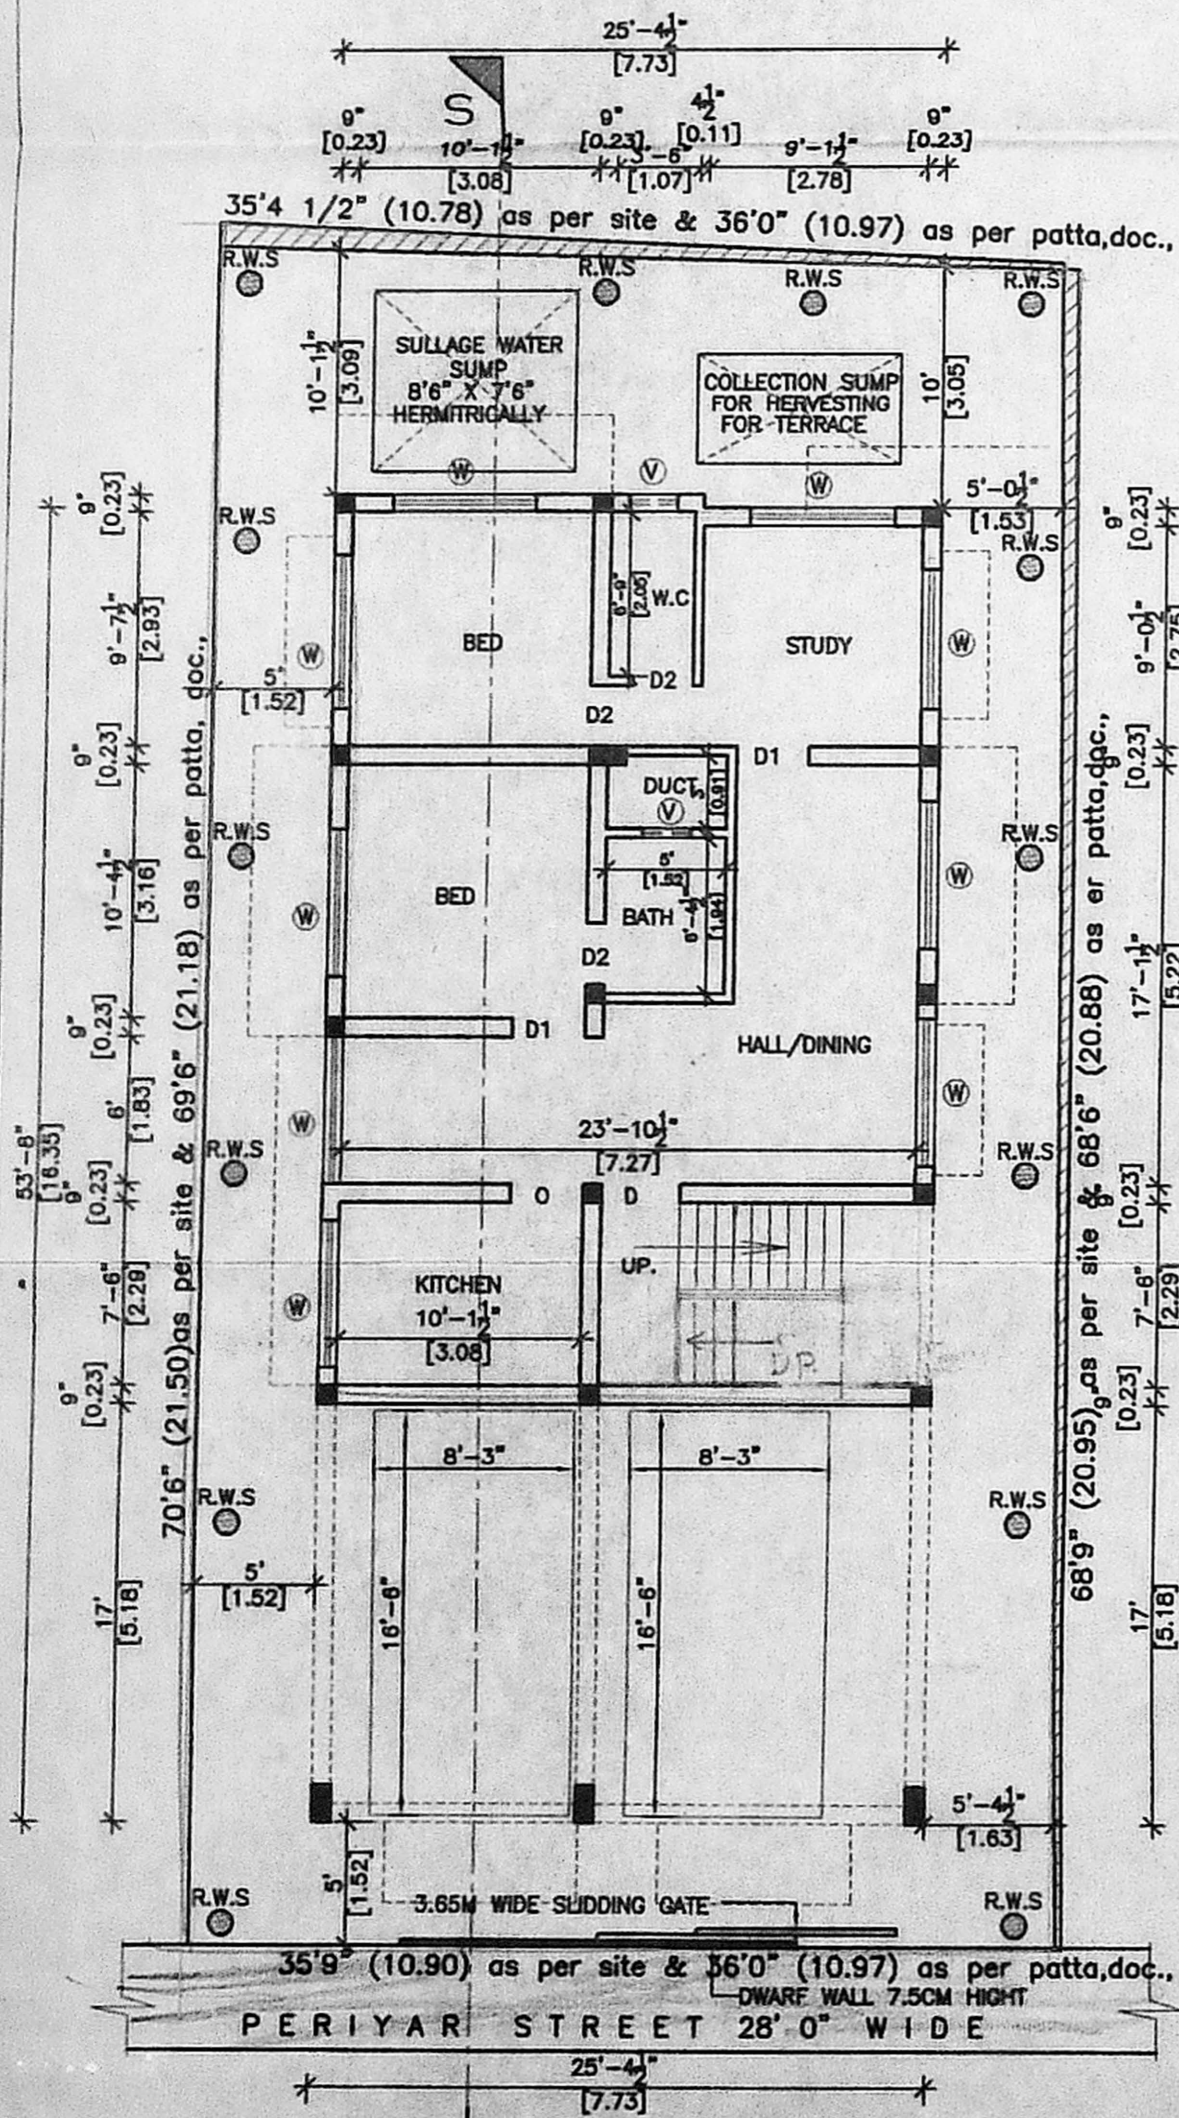


SITE/STILT PARKING & GROUND FLOOR PLAN

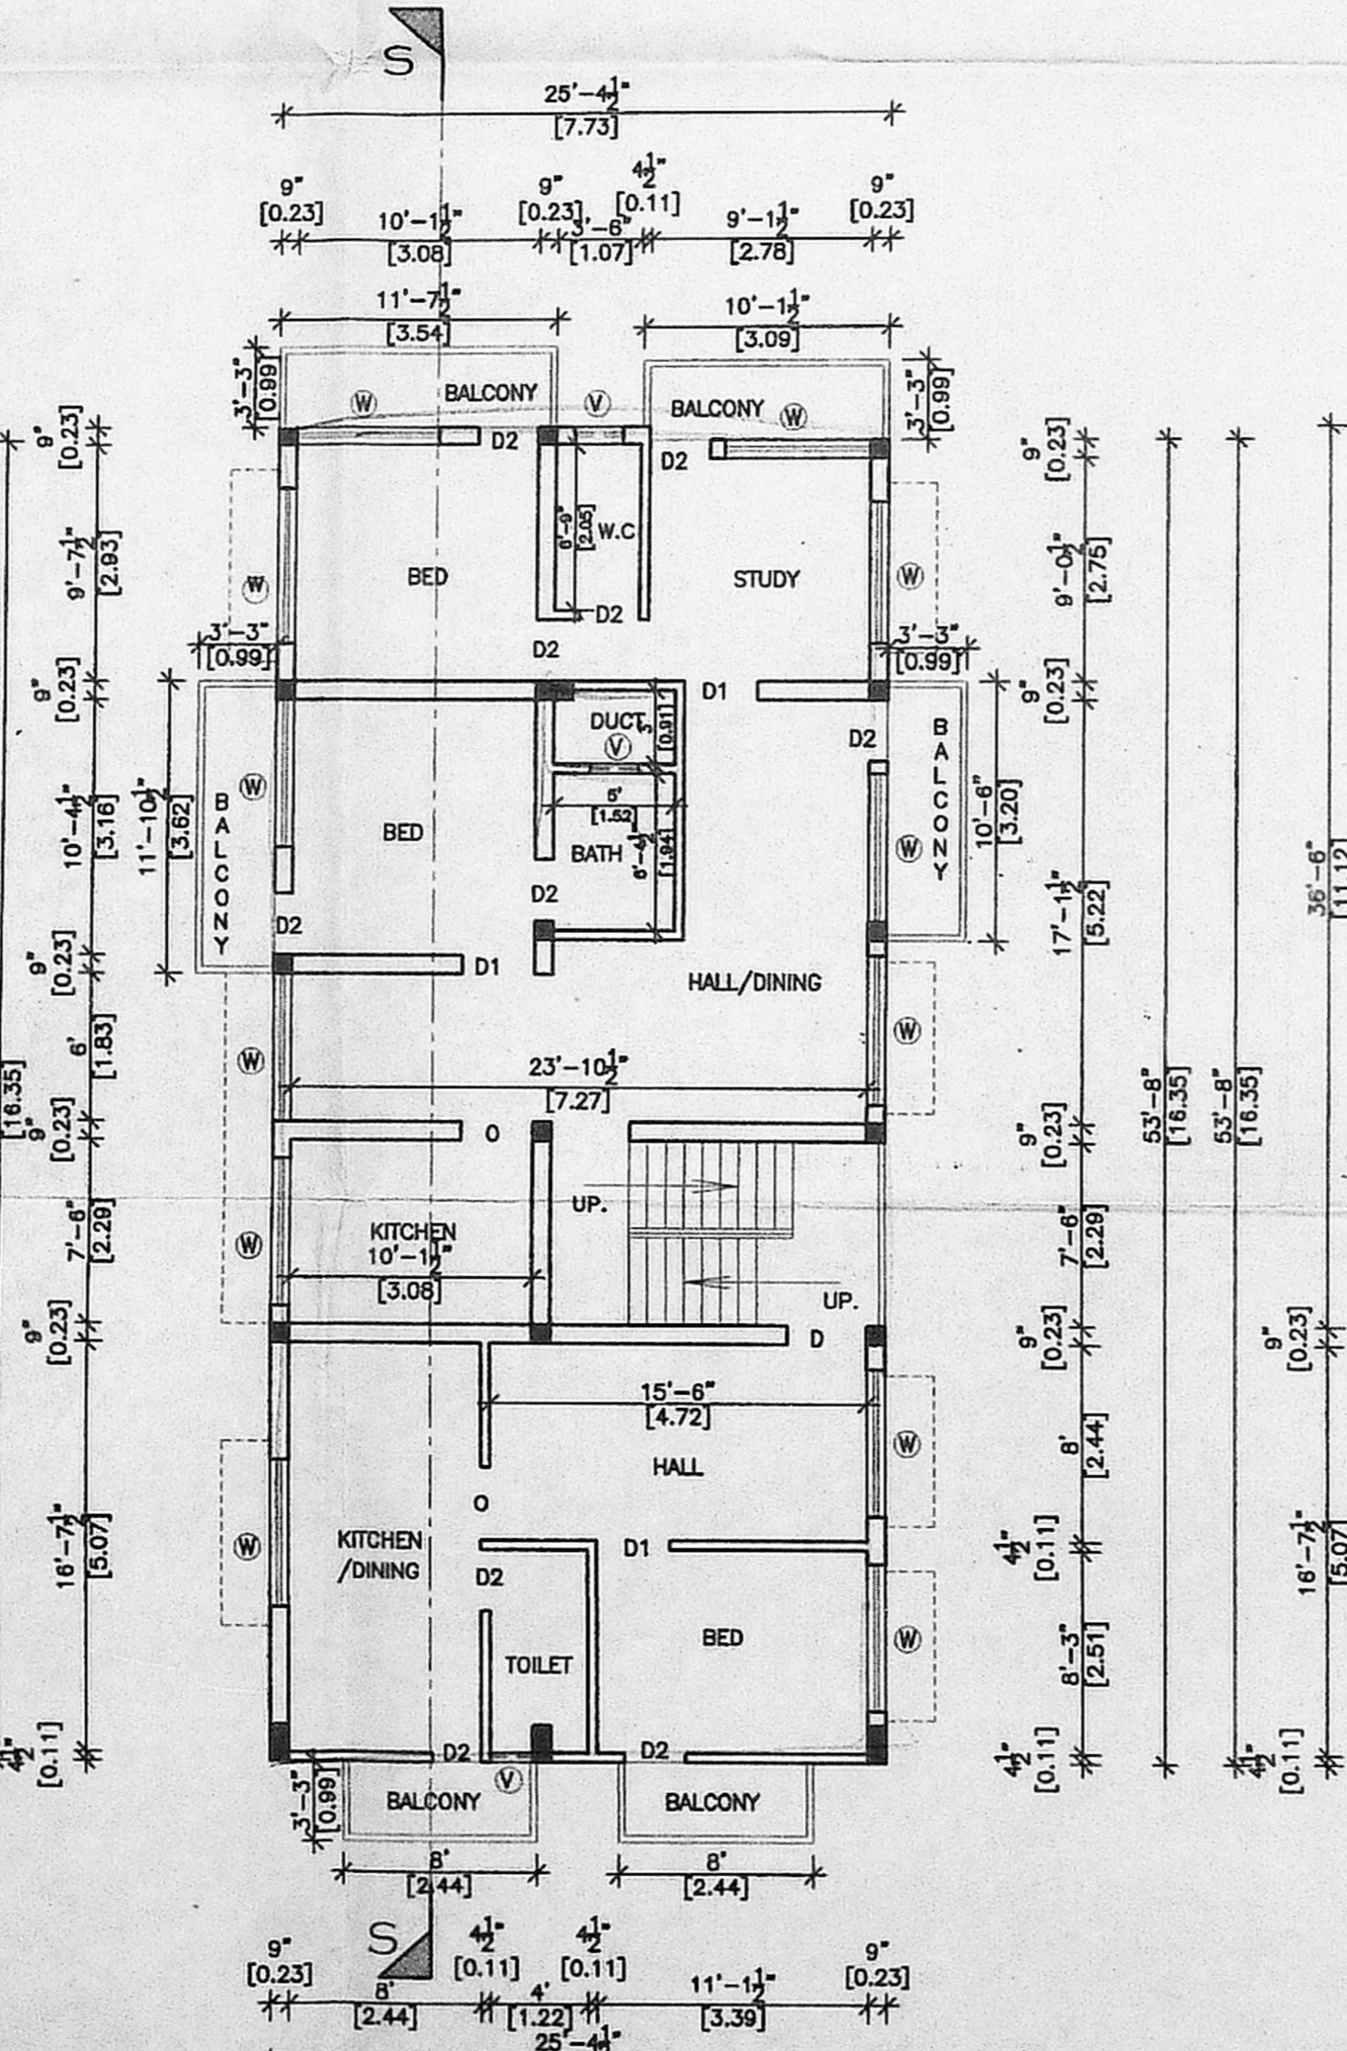


FIRST FLOOR PLAN

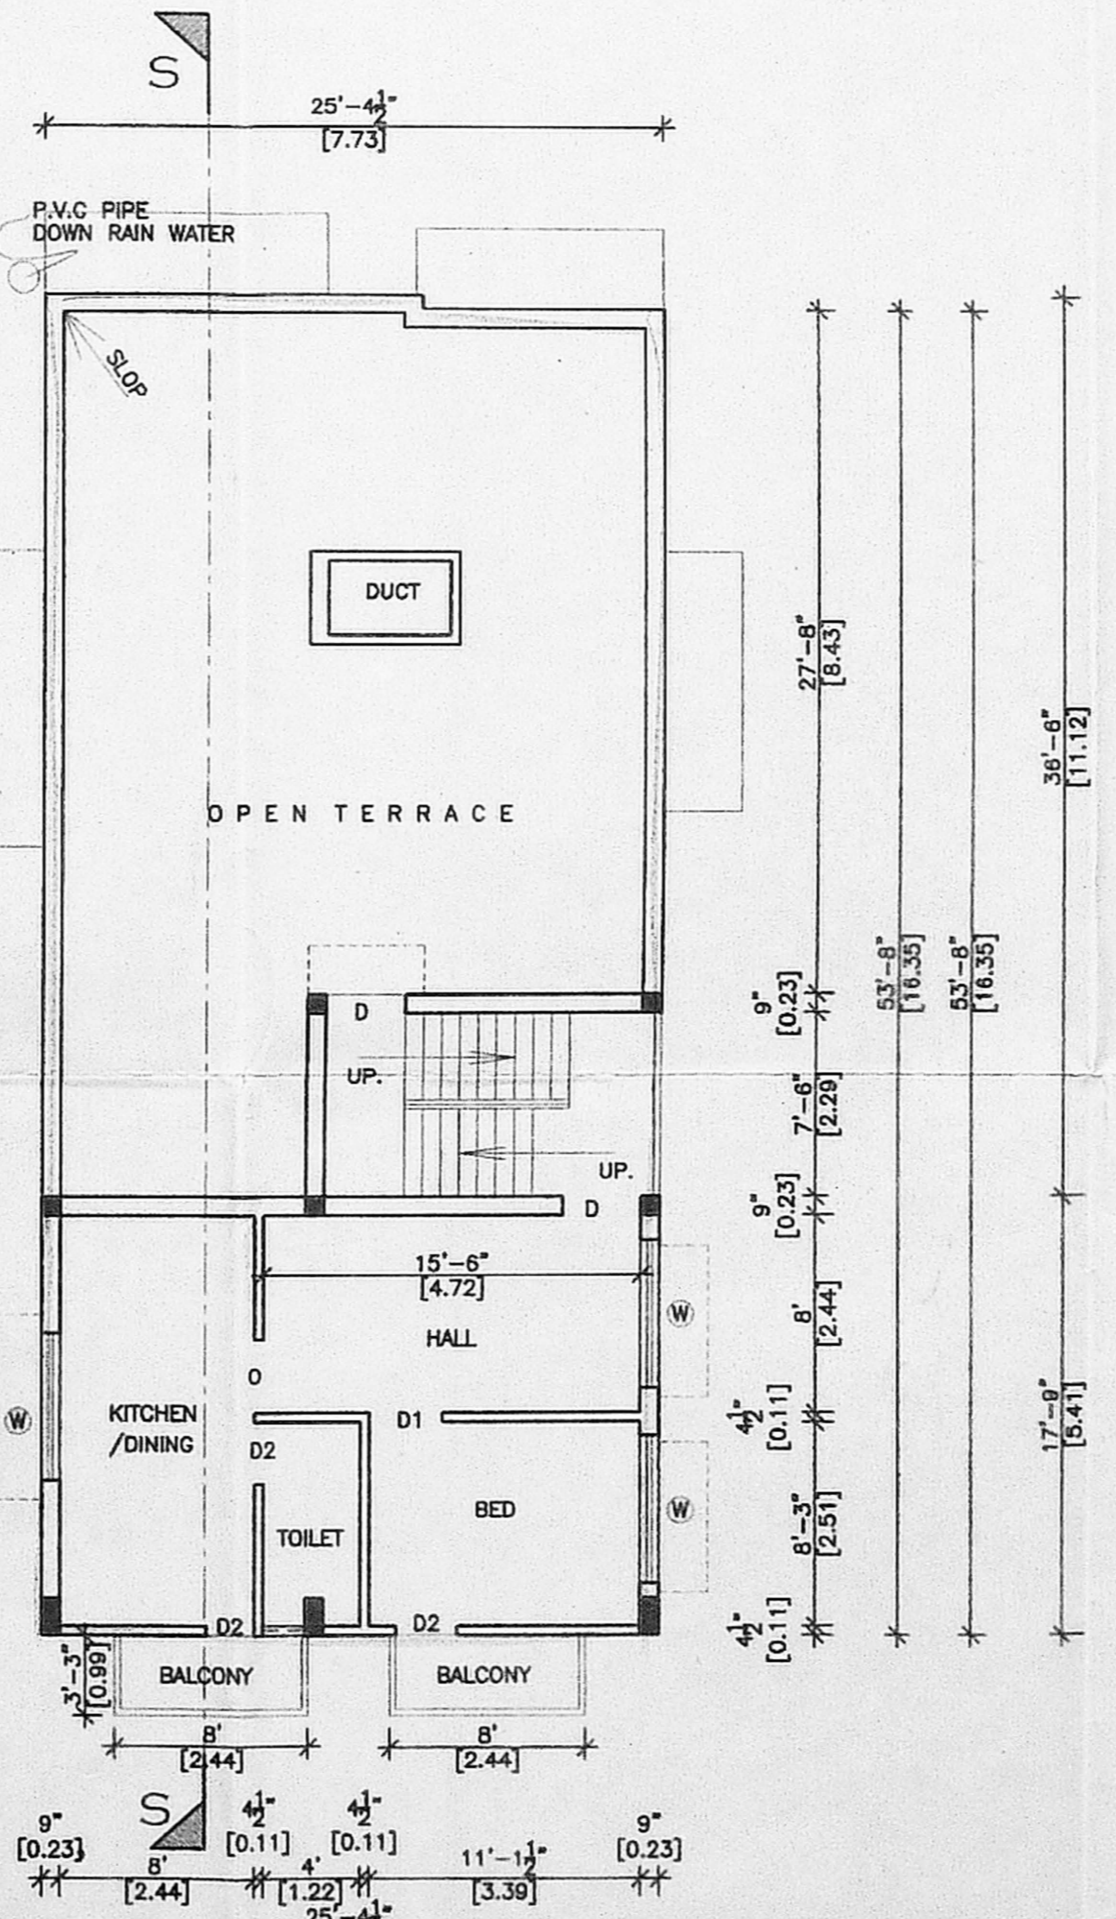

SECOND FLOOR PLAN (PART)

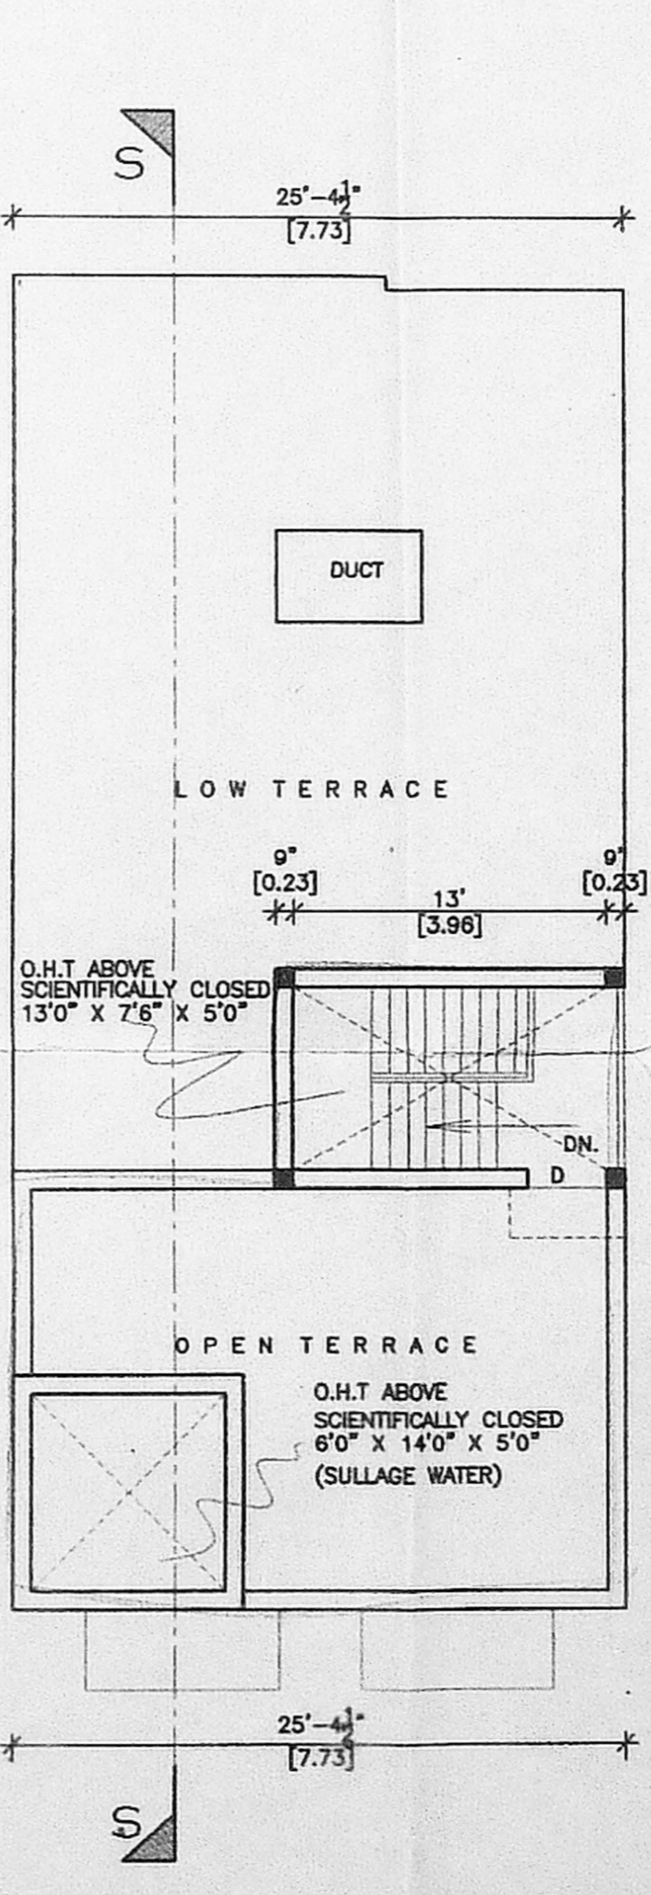

TERRACE FLOOR PLAN

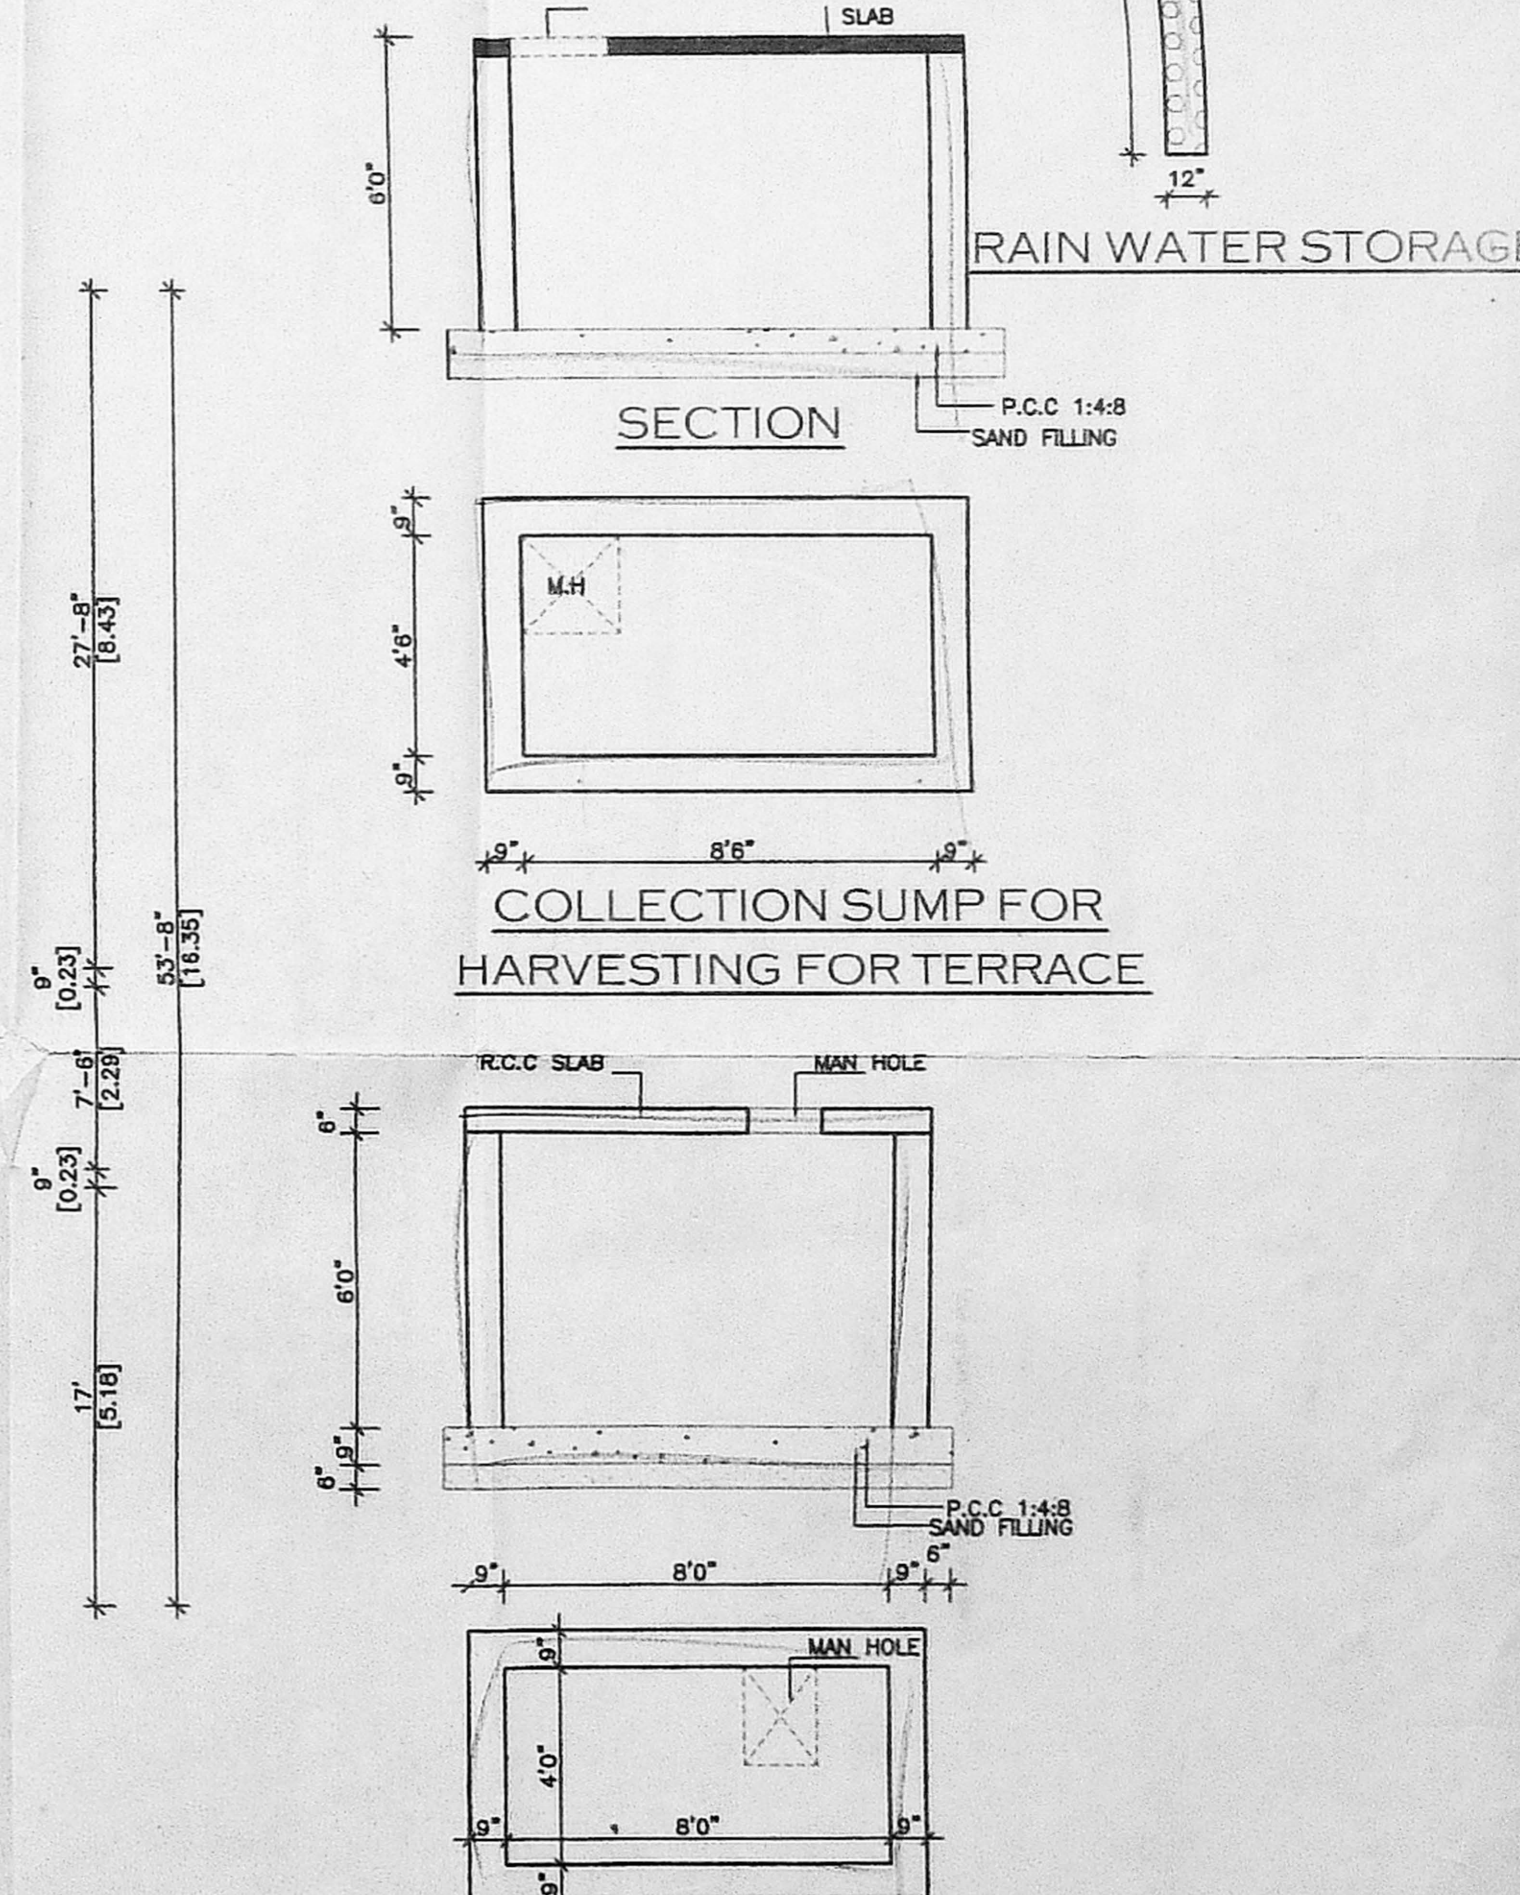

DETAILS OF SUMP

COLLECTION SUMP FOR HARVESTING FOR TERRACE