




FRONT ELEVATION

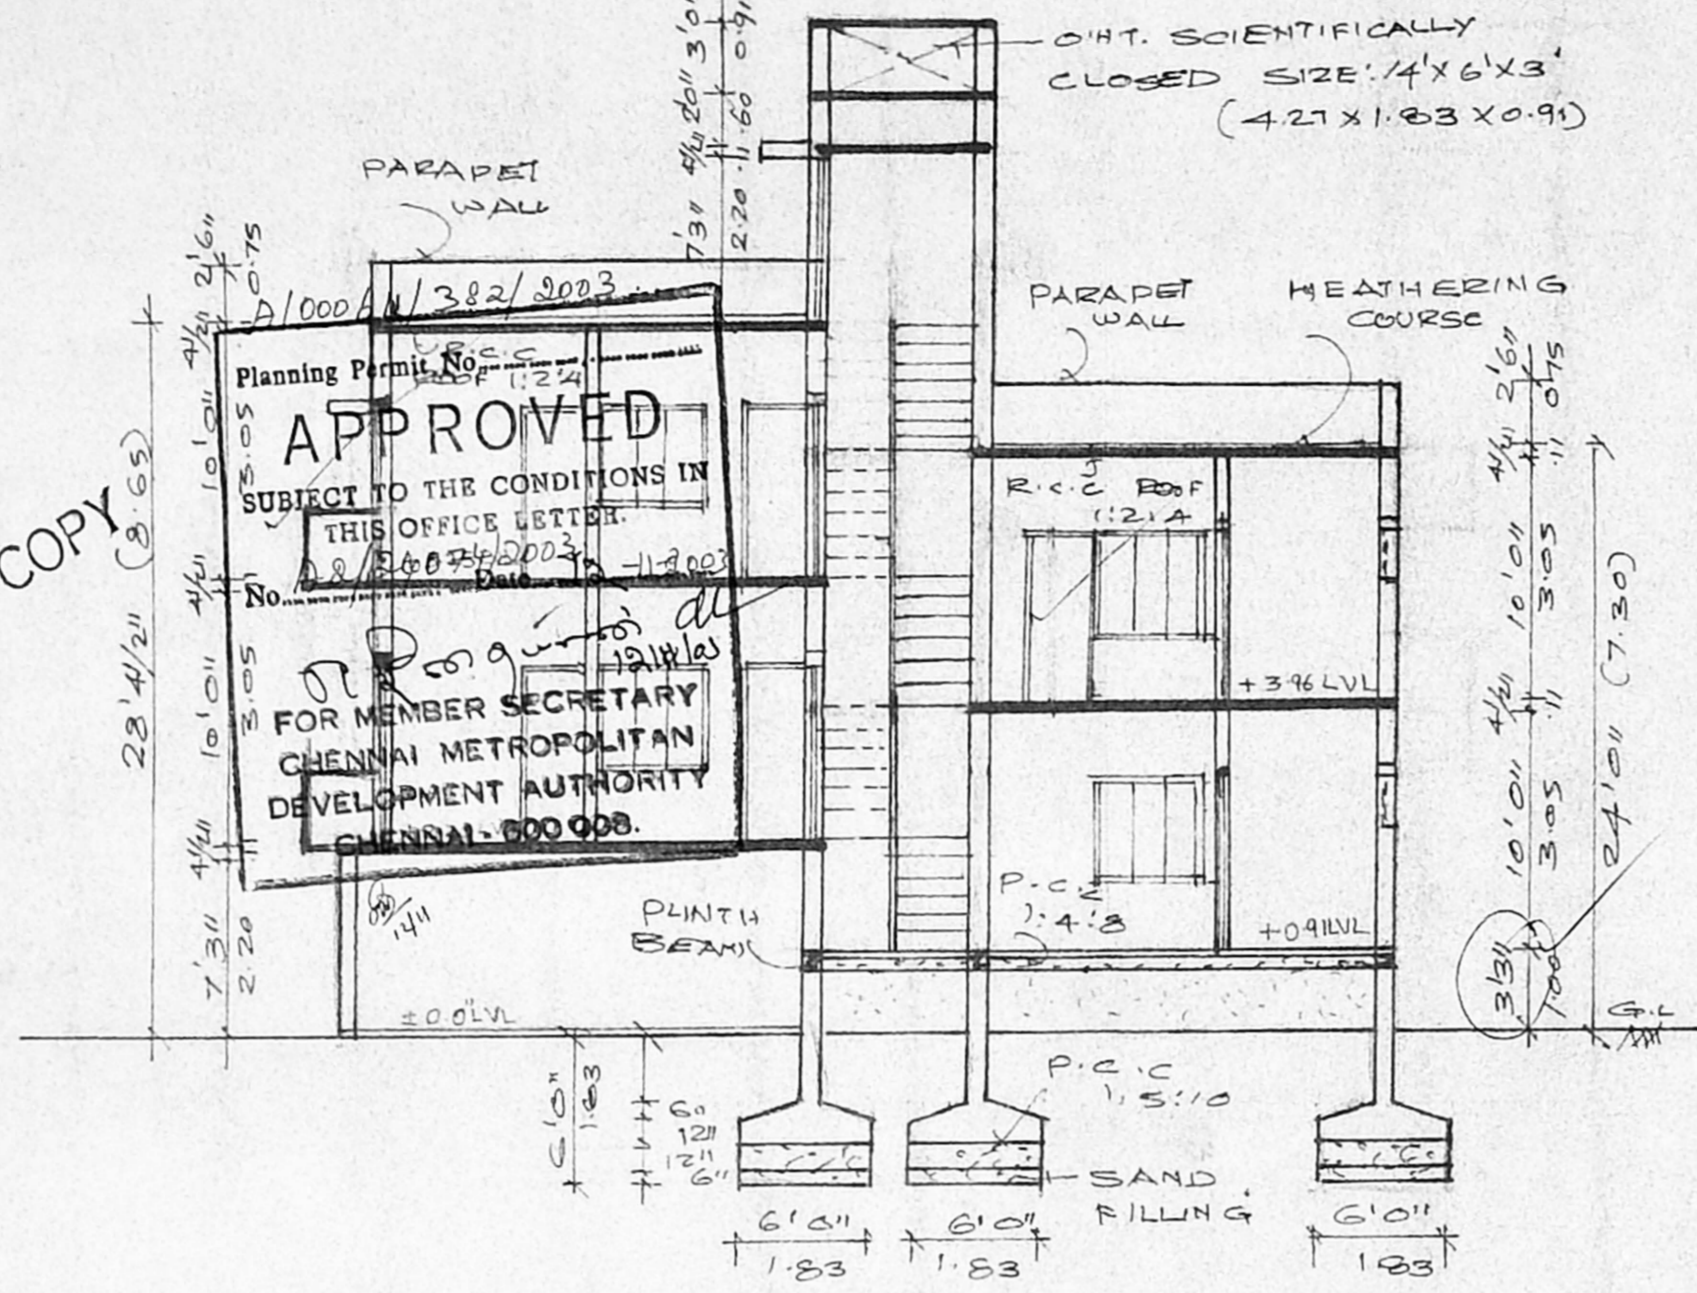


SECTION ON 'AB'

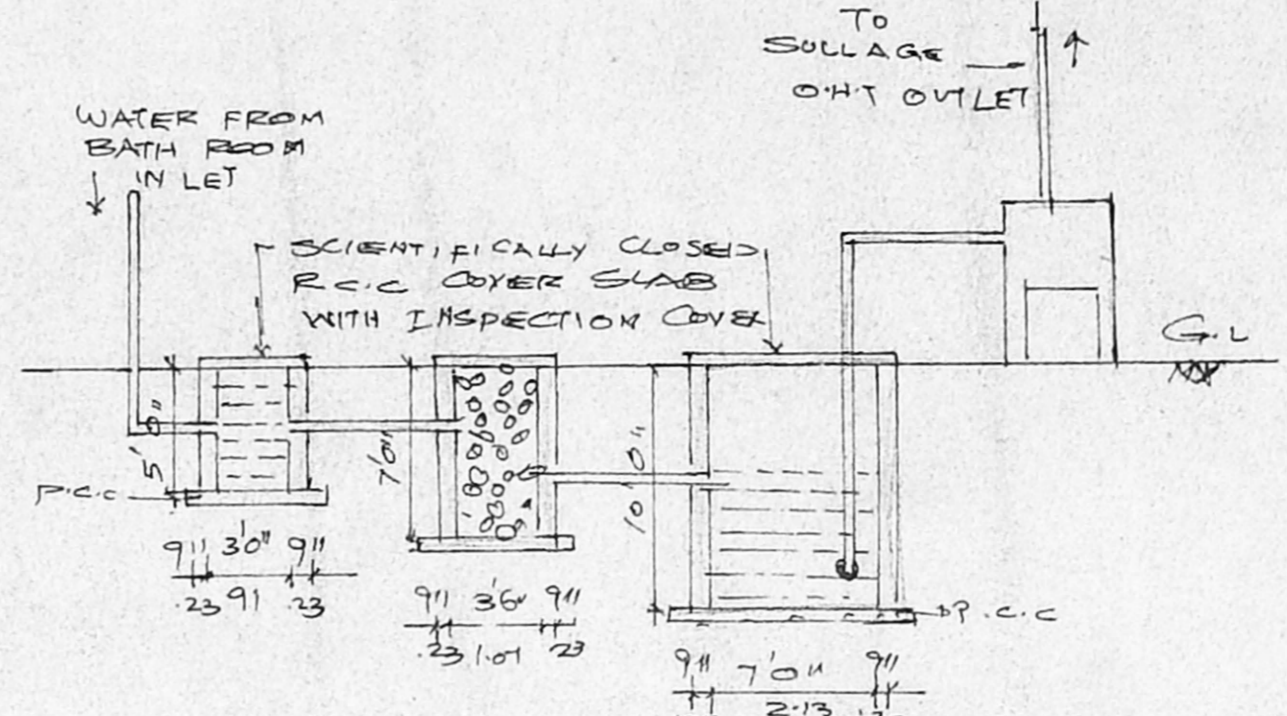

DETAILS OF SILLAGE SUMP FOR RECYCLING OF BATH ROOM WATER

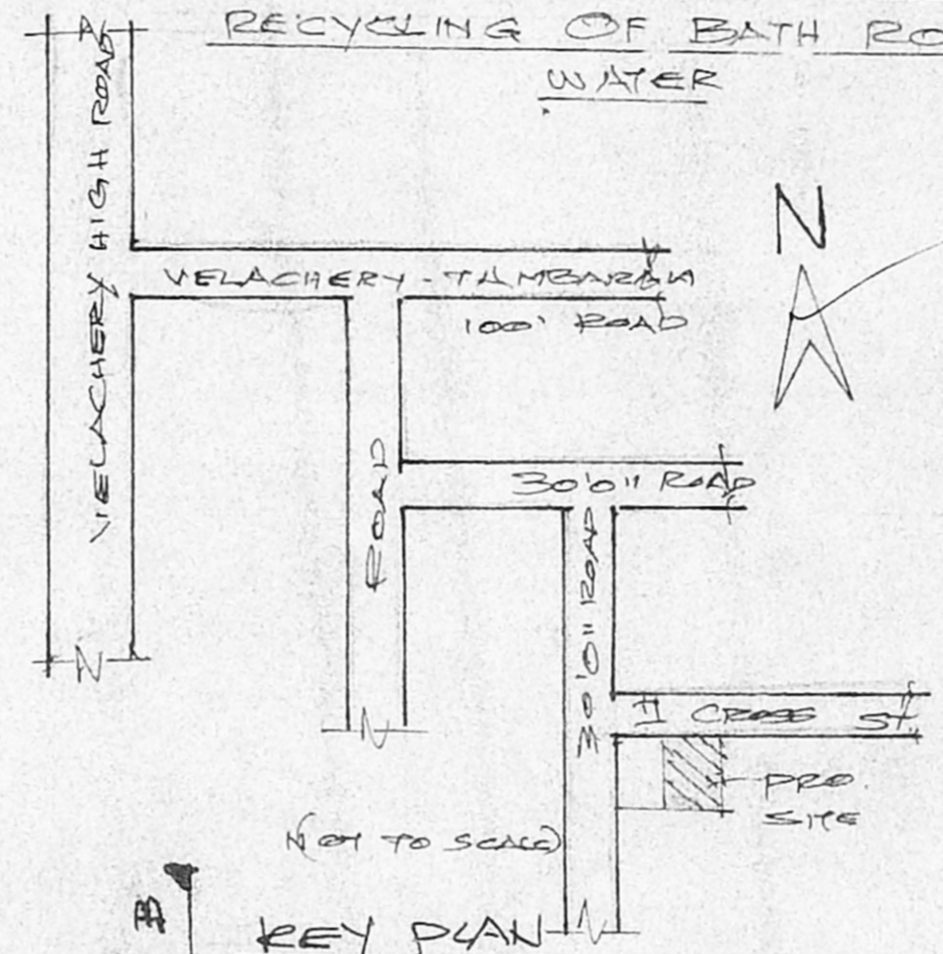


KEY PLAN

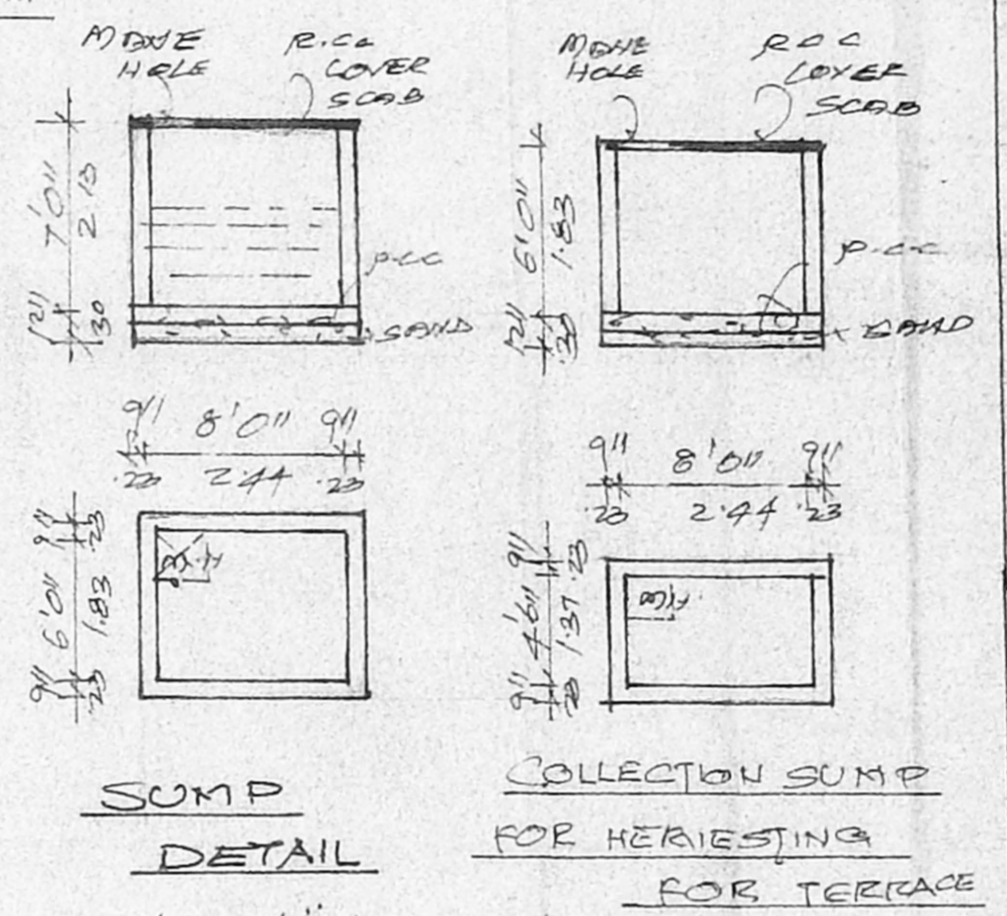


SUMP DETAIL


COLLECTION SUMP FOR HARVESTING FOR TERRACE

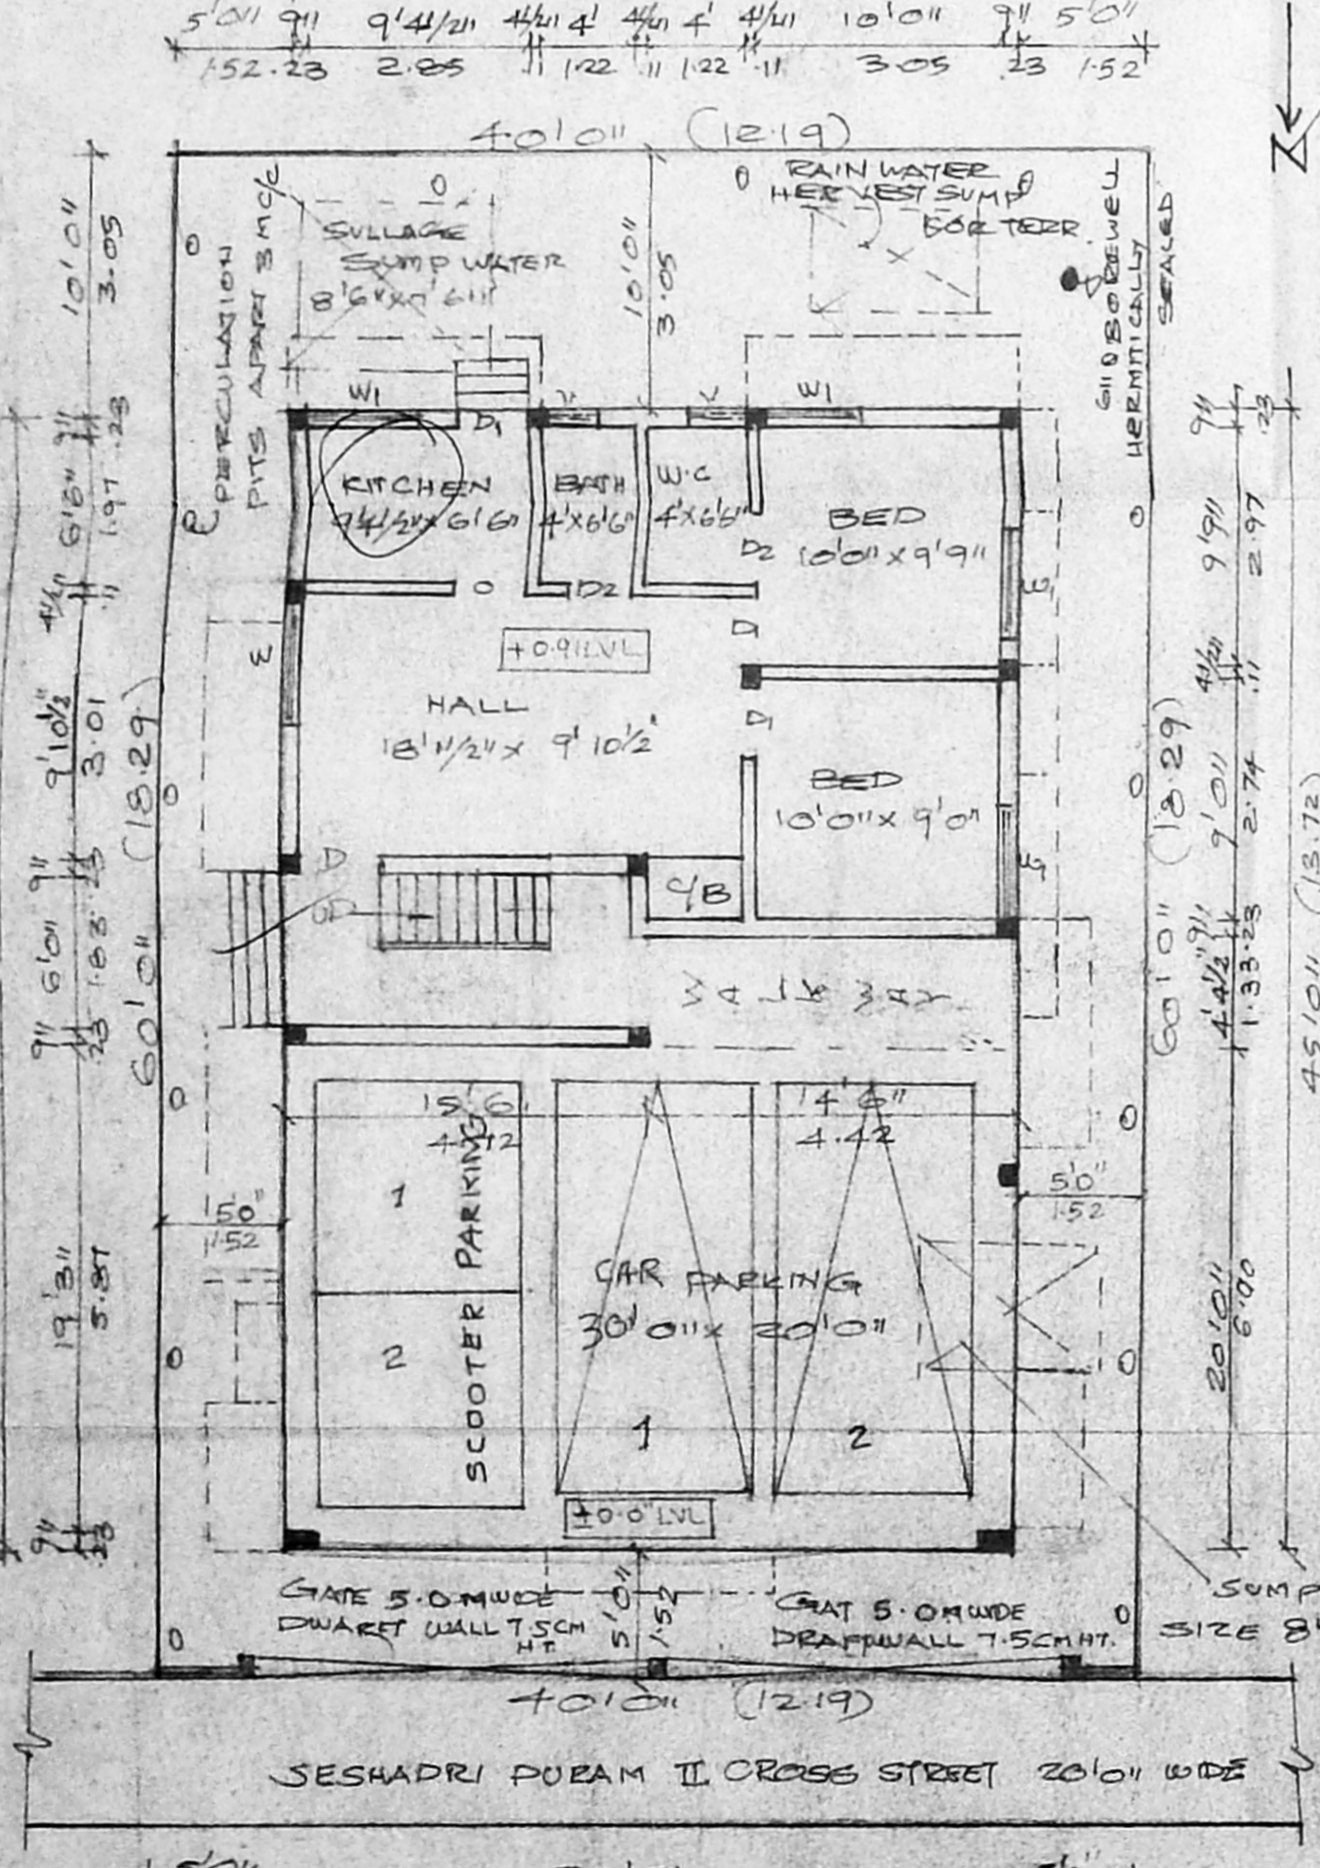


SITE CUM STILT PARK PLAN & GROUND FLOOR PLAN

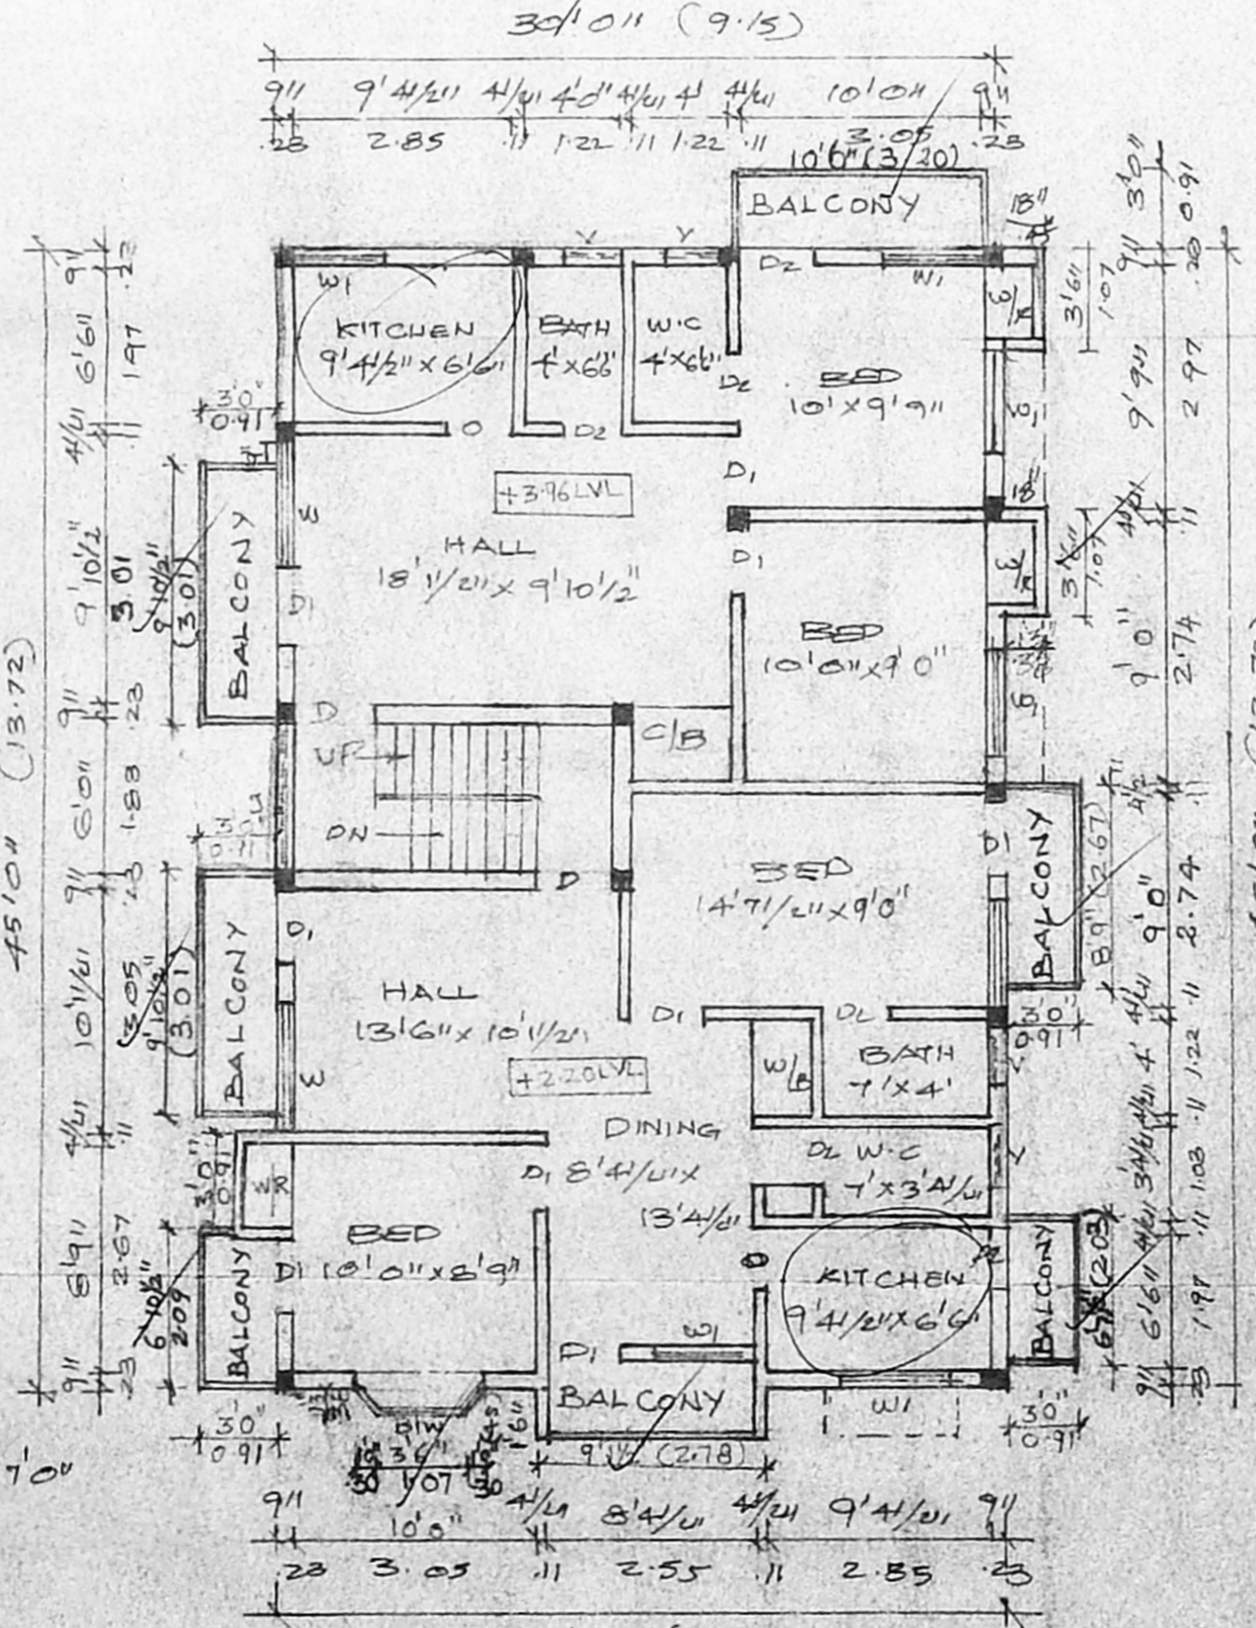


FIRST FLOOR PLAN

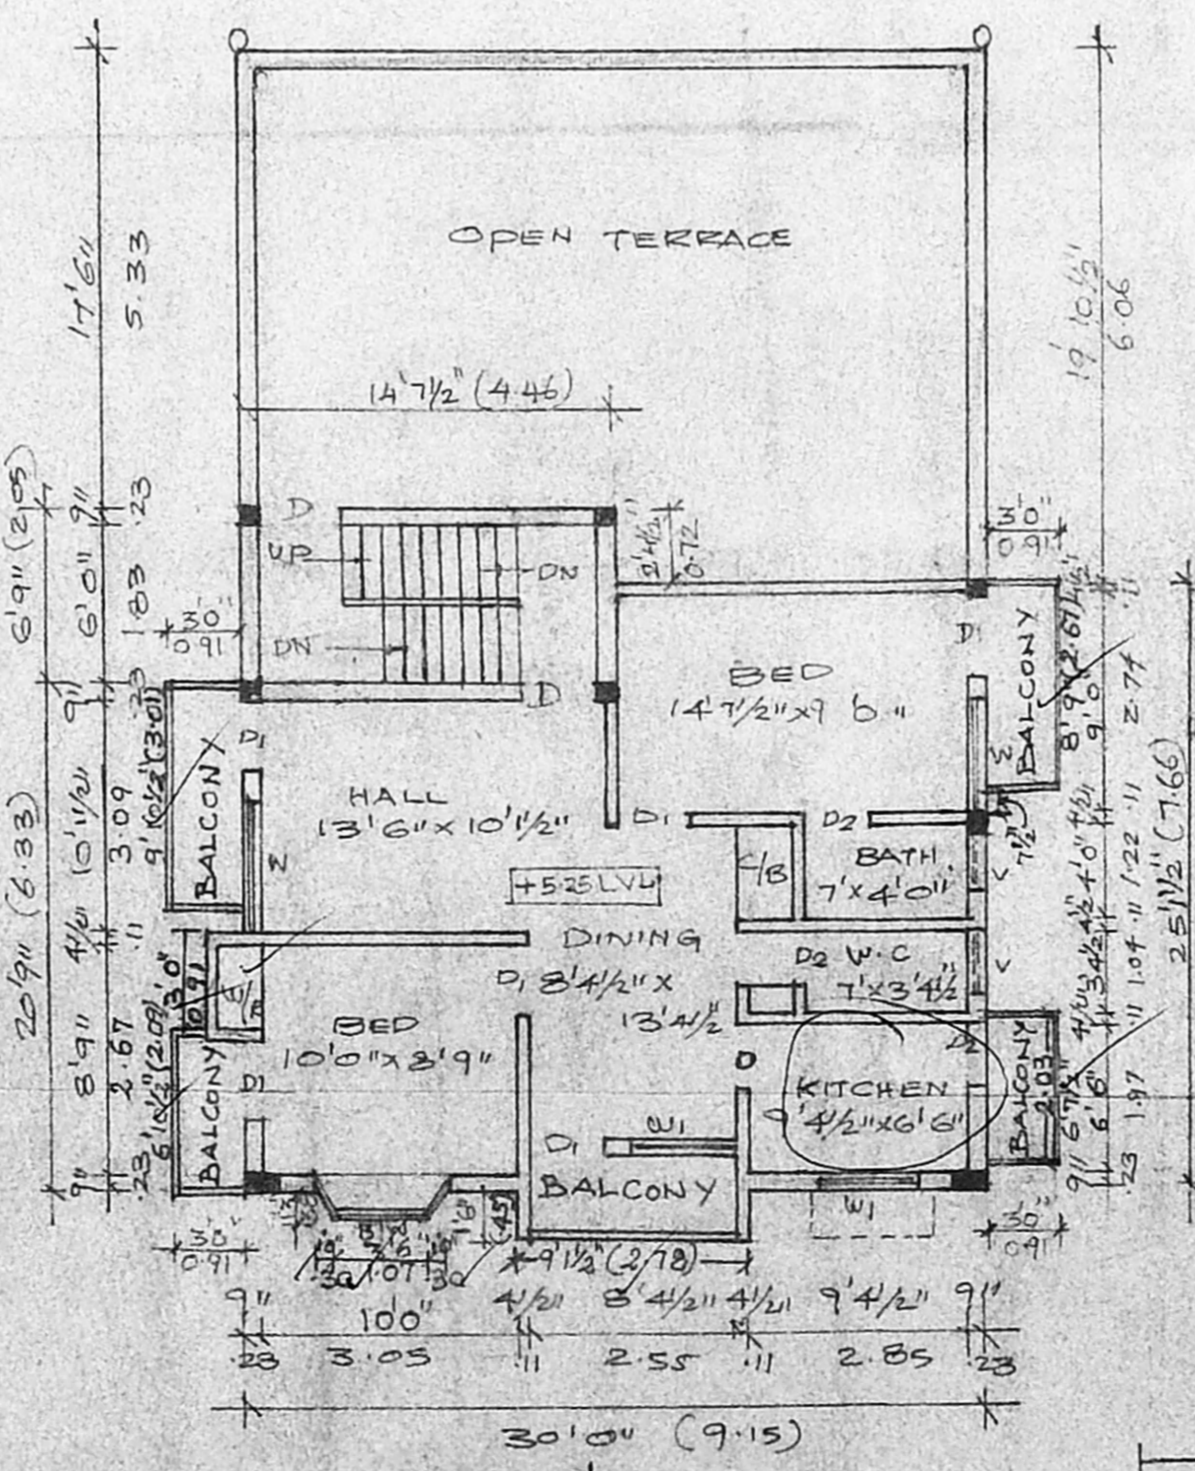

SECOND FLOOR PLAN (PART)

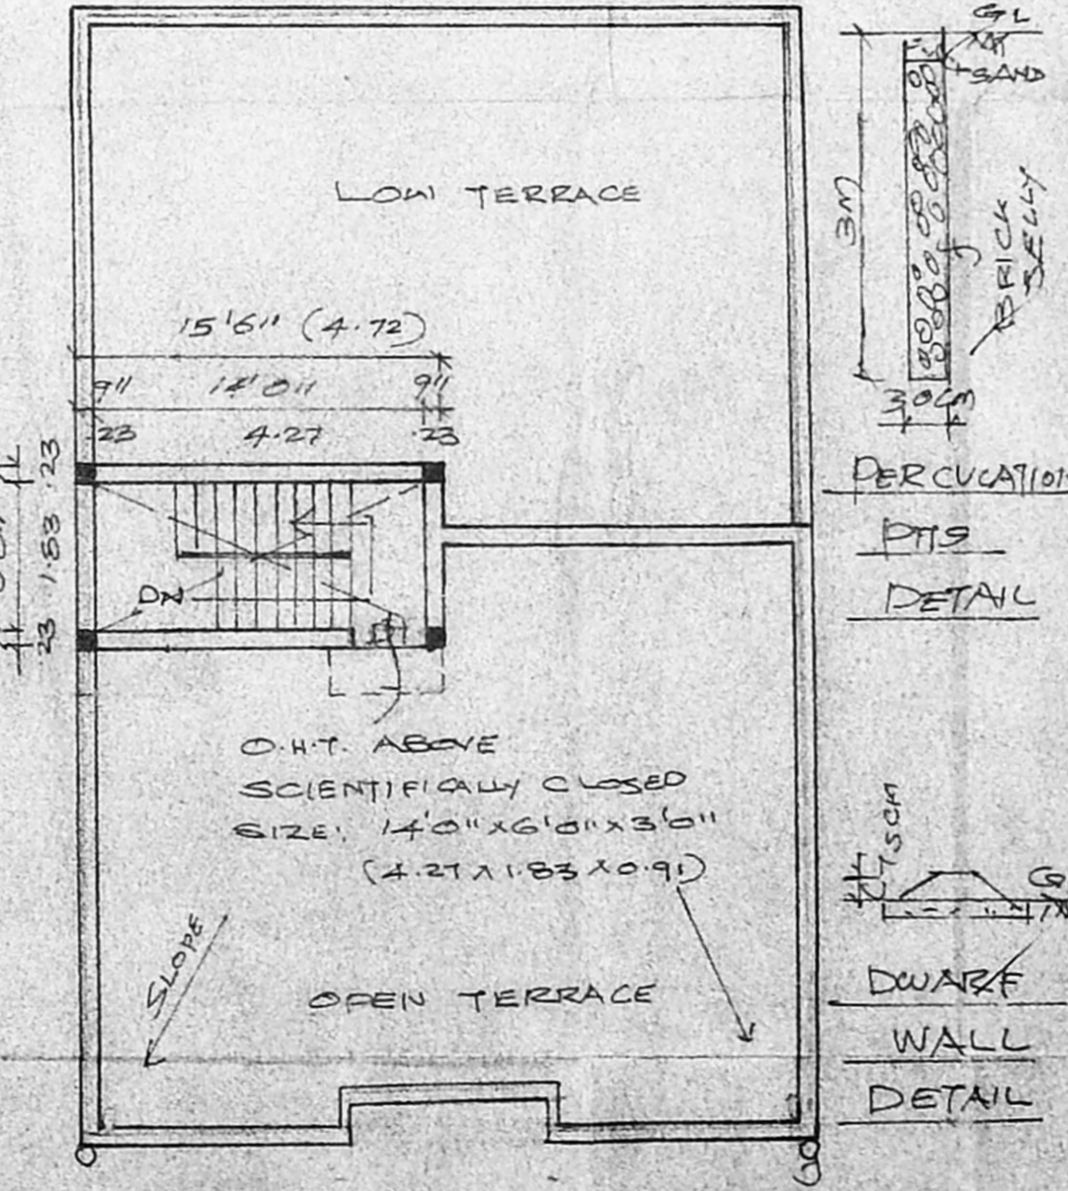

TERRACE FLOOR PLAN

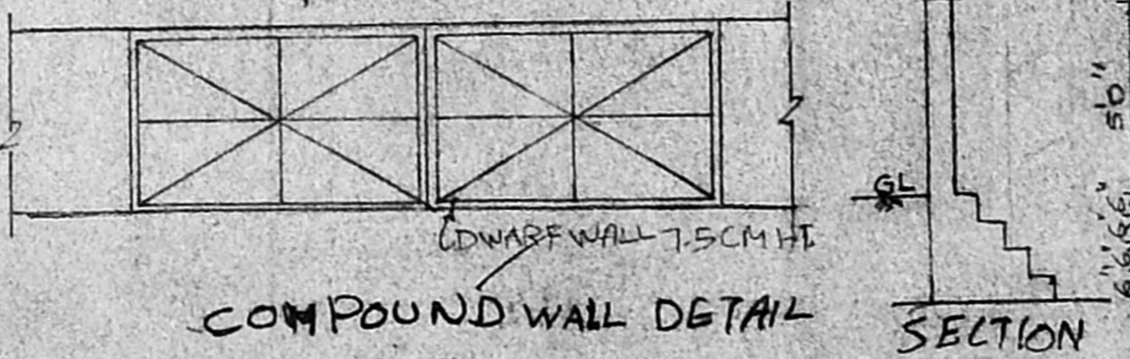

COMPOUND WALL DETAIL SECTION

SCHEDULE OF JOINERIES

01 DOOR	2'3" x 7'0"
02 DOOR	3'0" x 7'0"
03 WINDOW	2'0" x 7'0"
04 WINDOW	2'0" x 4'6"
05 WINDOW	2'0" x 4'6"
COLOUR INDEX

PROPOSAL	[Color swatch]
ROAD/STREET	[Color swatch]
BOUNDARY/SITE	[Color swatch]

PLAN SHOWING THE PROPOSED CONSTRUCTION OF A RESIDENTIAL BUILDING AT PLOT NO. 14 SESHADRI PURAM II STREET, VELACHERY CHENNAI - 600 042 IN SURVEY NO. 162 & 163/1 BLOCK NO. 137 OF VELACHERY VILLAGE, DN. 153, ZONE - X (SCALE 1:100)

AREA STATEMENT:

PLOT EXTENT:	2400.00	SFT	m ²
GROUND FLOOR:	671.20	62.35	
FIRST FLOOR:	1540.00	143.00	
SECOND FLOOR:	906.38	84.20	
TOTAL AREA:	3117.58	289.62	
PLOT COVERAGE:	64.17%		
F.S.F.	130		
STILT PARKING:	678.80	63.06	

OWNER:

S. ATHIYAMAN, B.E.,
CHARTERED ENGINEER
Class-1, Licensed Surveyor No. 192,
Corporation of Chennai,
5 Nalhamuni Street, T. Nagar
Chennai-17 Ph 28158824
Mobile 31038440

LICENSED SURVEYOR: