




FRONT ELEVATION

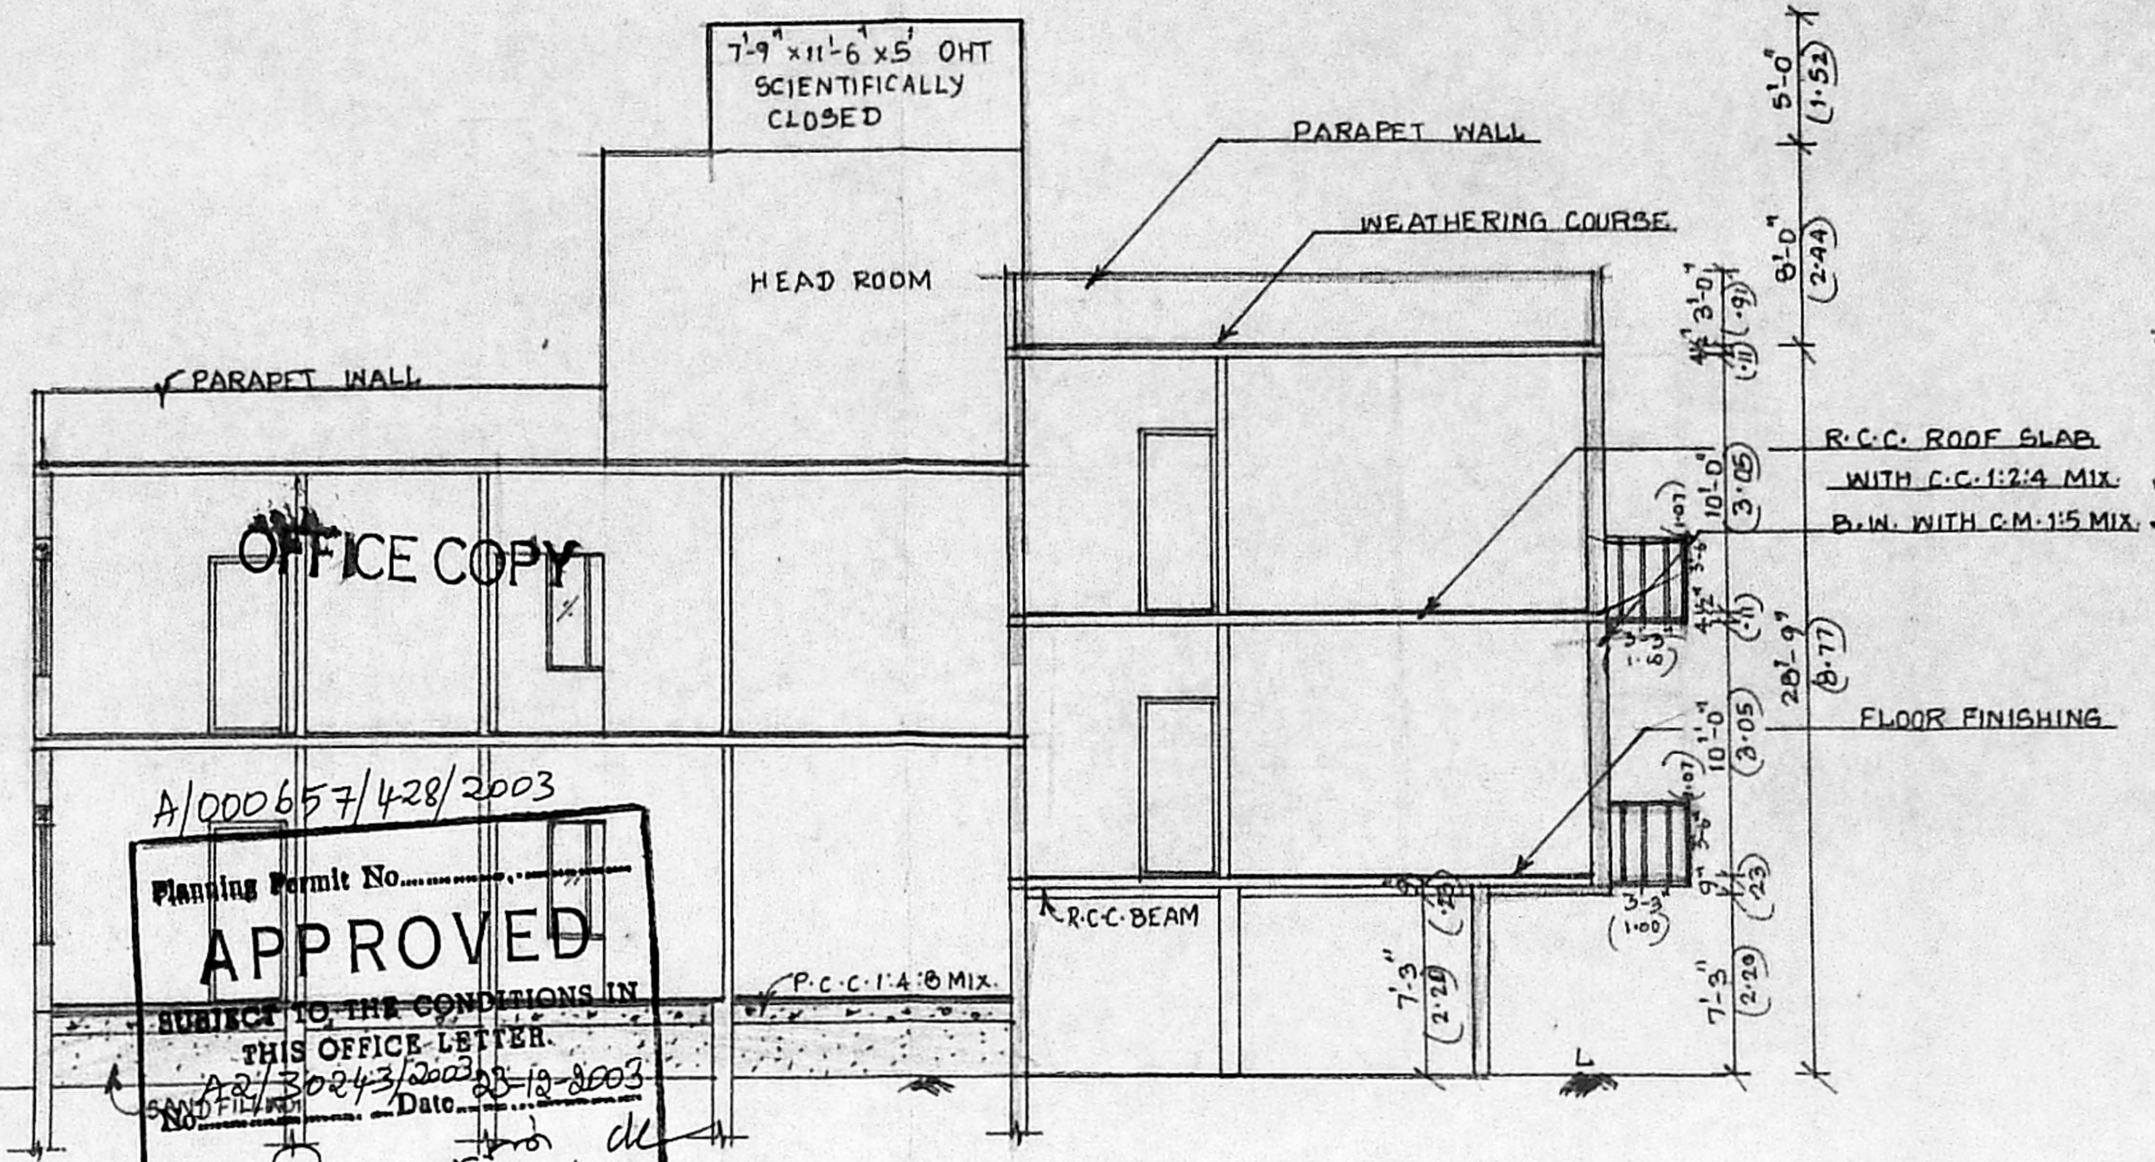

SECTION AT A-A

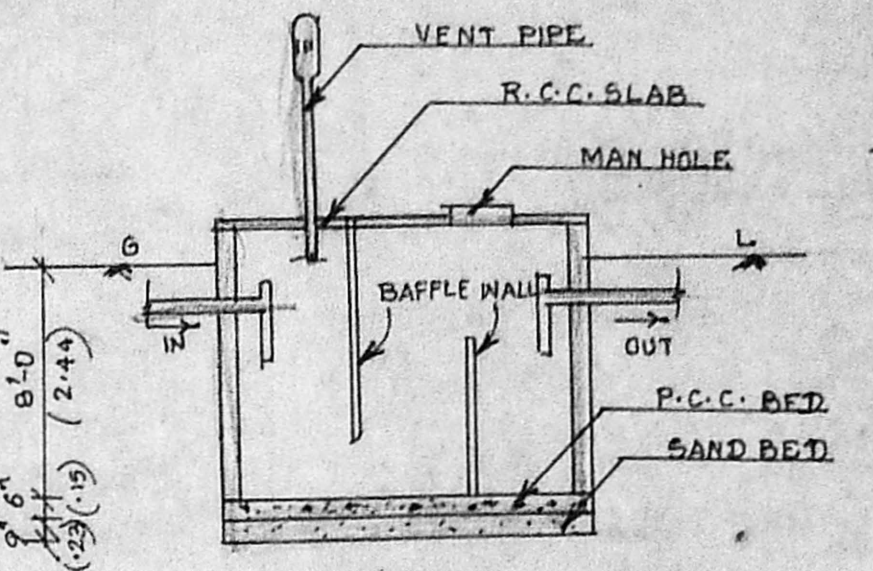


SECTION

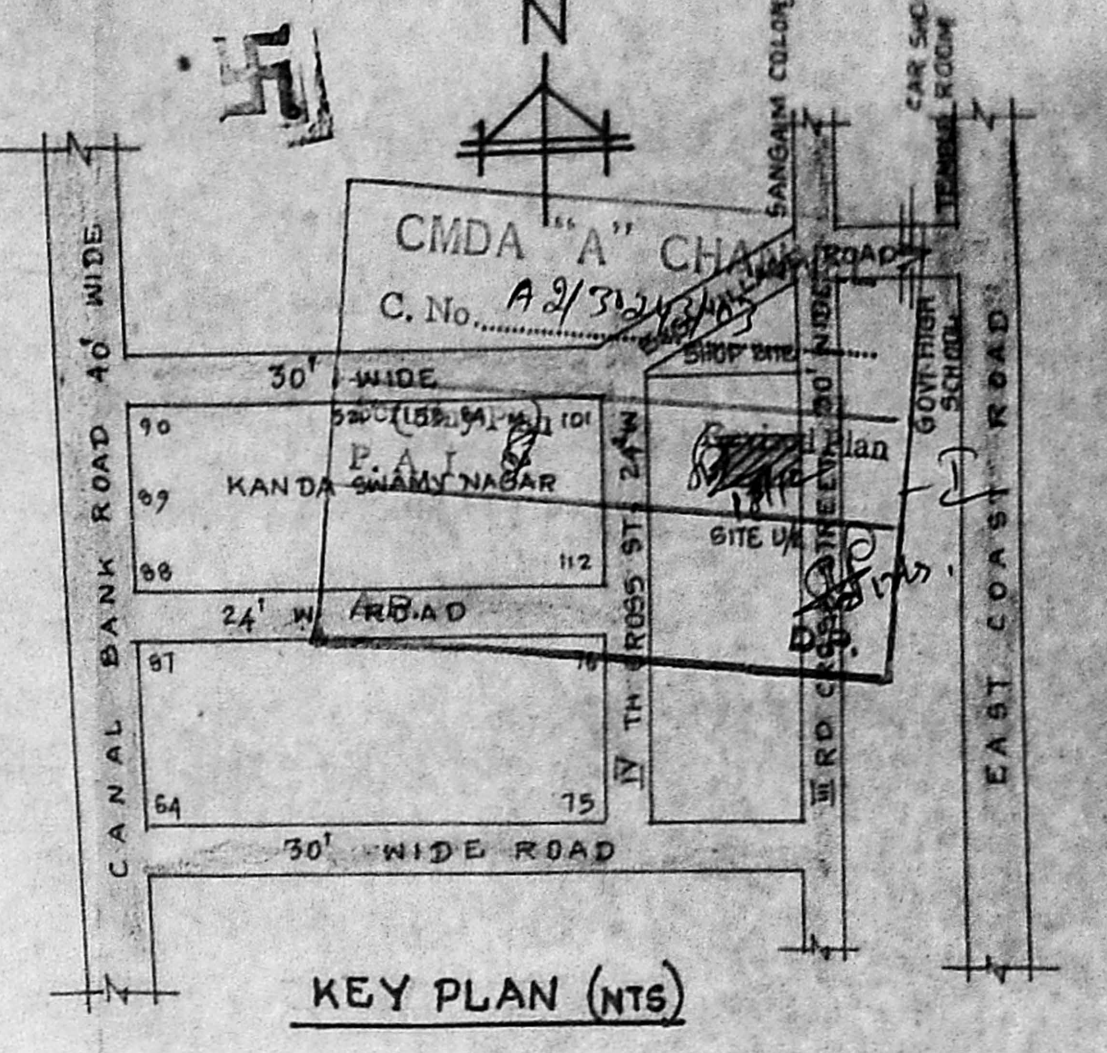


KEY PLAN (NTS)


Planning Permit No. A/000657/428/2003  
**APPROVED**  
 SUBJECT TO THE CONDITIONS IN THIS OFFICE LETTER  
 No. P/2043/2003-19-2003  
 Date: 23/11/20  
 FOR MEMBER SECRETARY  
 CHENNAI METROPOLITAN  
 DEVELOPMENT AUTHORITY  
 CHENNAI - 600 005.

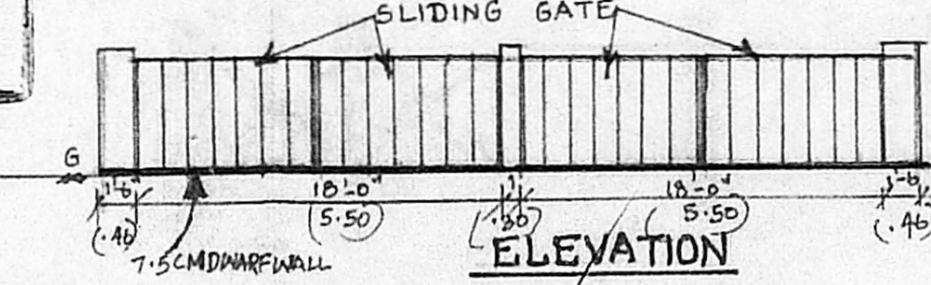


ELEVATION

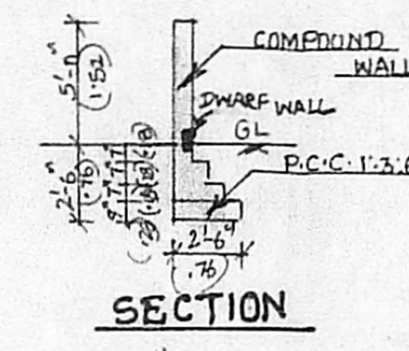

SECTION

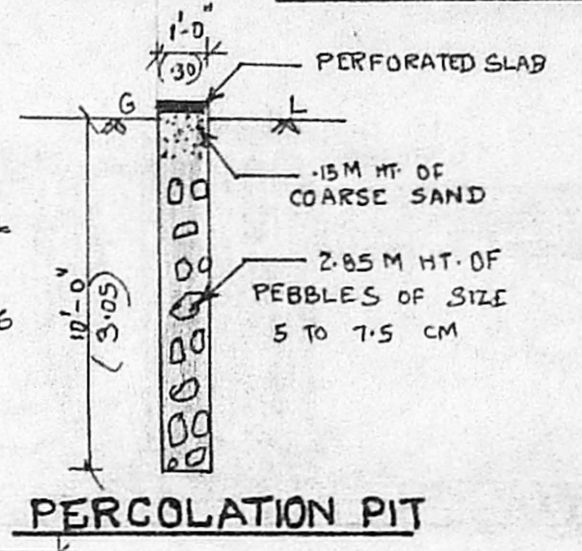

PERCOLATION PIT

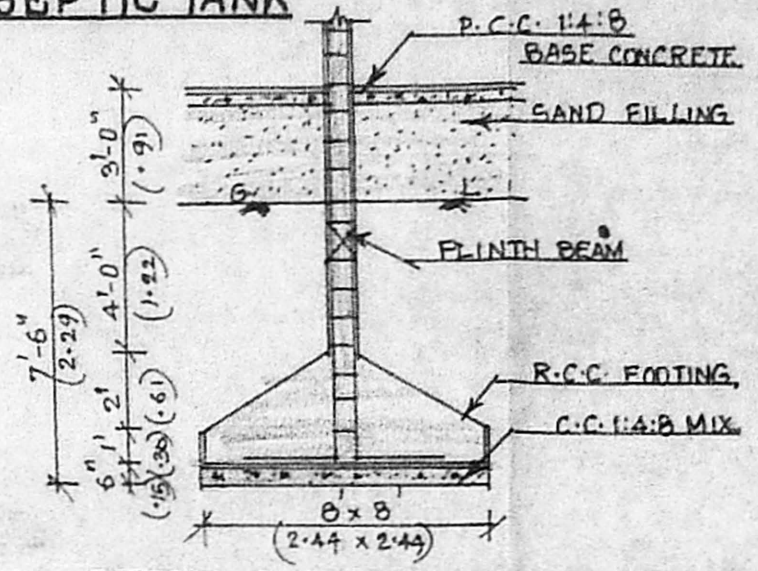

DETAILS OF COLUMN FOOTING

**PLAN SHOWING THE PROPOSED CONSTRUCTION OF RESIDENTIAL BUILDING AT PLOT NO: 127, 3RD CROSS ST., KANDASWAMY NAGAR IN S.NO: 115/2 & 117/50 OF NO:45, PALAVAKKAM VILLAGE, TAMBARAM TALUK, KANCHEEPURAM DISTRICT, ST. THOMAS MOUNT PANCHAYATH UNION**

LAYOUT APPD. BY D.T.C.P. VIDE L/O NO: L.P.D.M. NO: 125 D.D.T.P. NO: 74

**COLOUR INDEX**

PROPOSED	[Symbol]
ROAD	[Symbol]
SITE BOUNDRY	[Symbol]

**JOINERIES**

	FEET	METRE
E.D ENTRANCE DOOR	3'-0" x 7'-0"	1.07 x 2.13
D1 DOOR	3'-0" x 7'-0"	0.91 x 2.13
D2 DOOR	2'-6" x 7'-0"	0.76 x 2.13
W WINDOW	5'-0" x 4'-6"	1.52 x 1.37
W1 WINDOW	4'-0" x 4'-6"	1.22 x 1.37
W2 WINDOW	4'-0" x 4'-0"	1.22 x 1.22
V VENTILATOR	3'-0" x 2'-0"	0.91 x 0.61

**AREA DETAILS**


	Sq.FT	Sq.M
PLOT EXTENT	3200.00	297.29
STILT FLOOR AREA	690.00	64.10
GROUND FLOOR AREA	1260.00	117.06
FIRST FLOOR AREA	2051.95	190.65
SECOND FLOOR AREA	967.08	89.84
	4279.03	397.53
F.S.I. PLOT COVERAGE	1.34	64.12%

SCALE: 1"=8'-0"


OWNER *M. Shankaraswari*

*K. Selvam*  
 K. SELVAM, B.E. AMIE, C.Eng (I) A.I.V.  
 Consulting Civil Engineer Chartered Engineer  
 Approved Valuer & Licensed Surveyor,  
 Class I Reg No. 600/2103/2004  
 Door No. 11/17, Thiruvalluvar Salai,  
 Mogappair East, Chennai-600 057.  
 Ph. 26562050, Cell. 98412 82050  
 (GREEN CHANNEL FILE NOT APPLICABLE)


LICENSED SURVEYOR

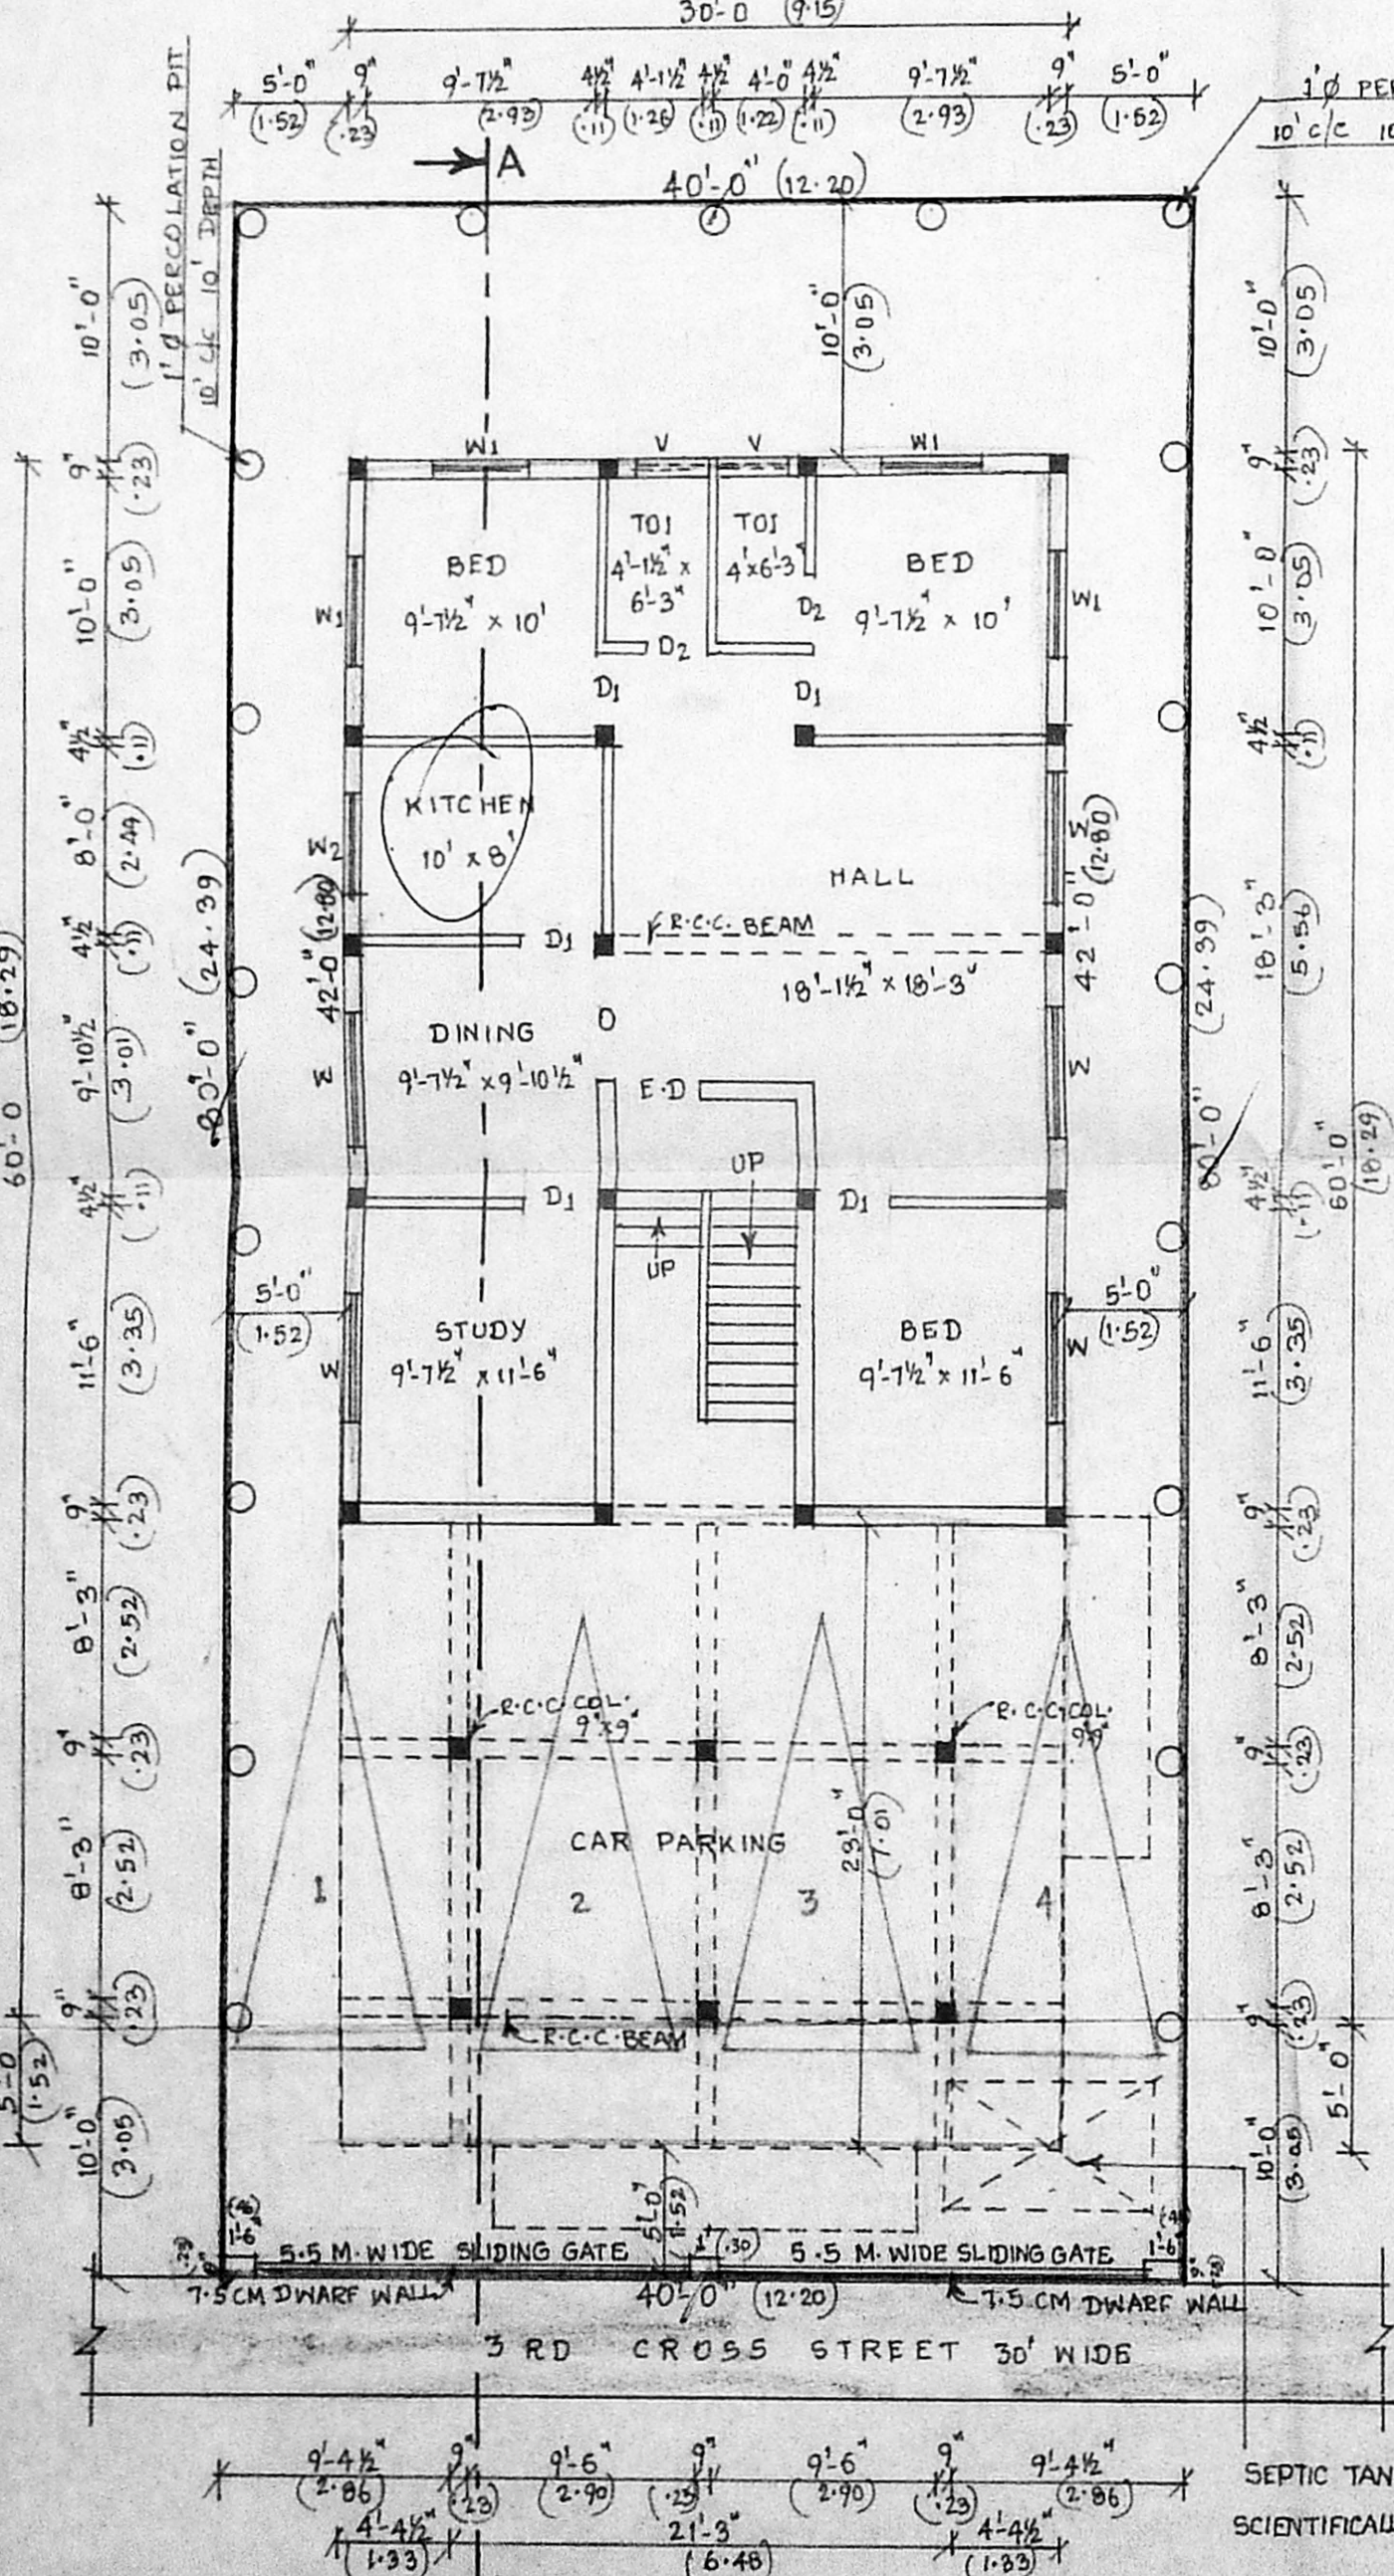


SITE PLAN CUM STILT FLOOR & GROUND FLOOR PLAN

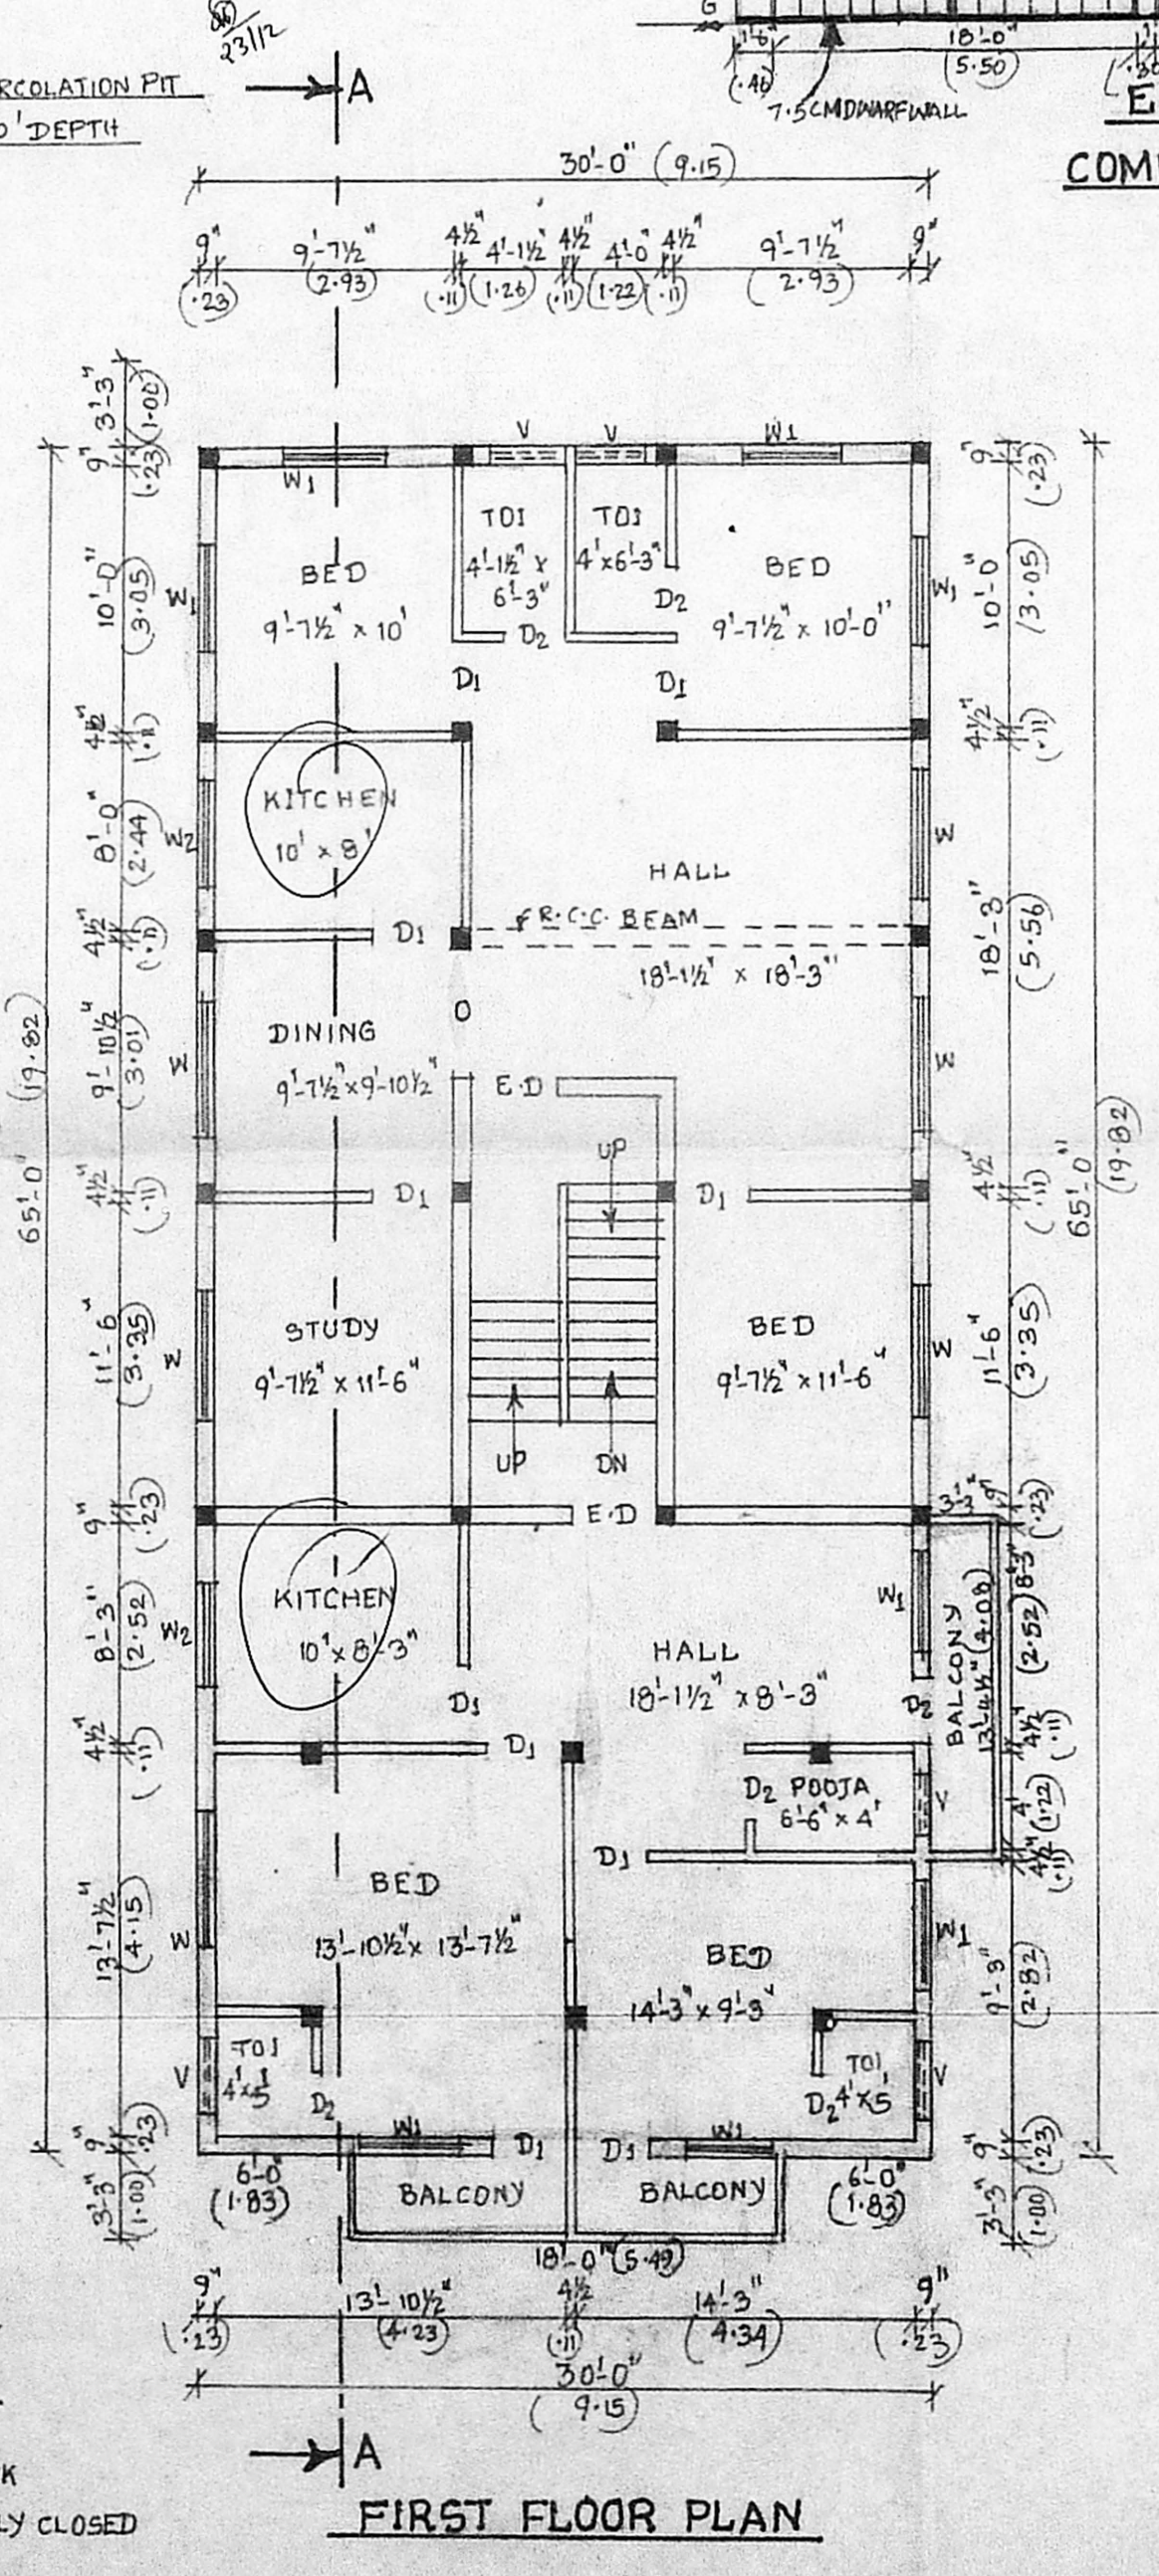

FIRST FLOOR PLAN

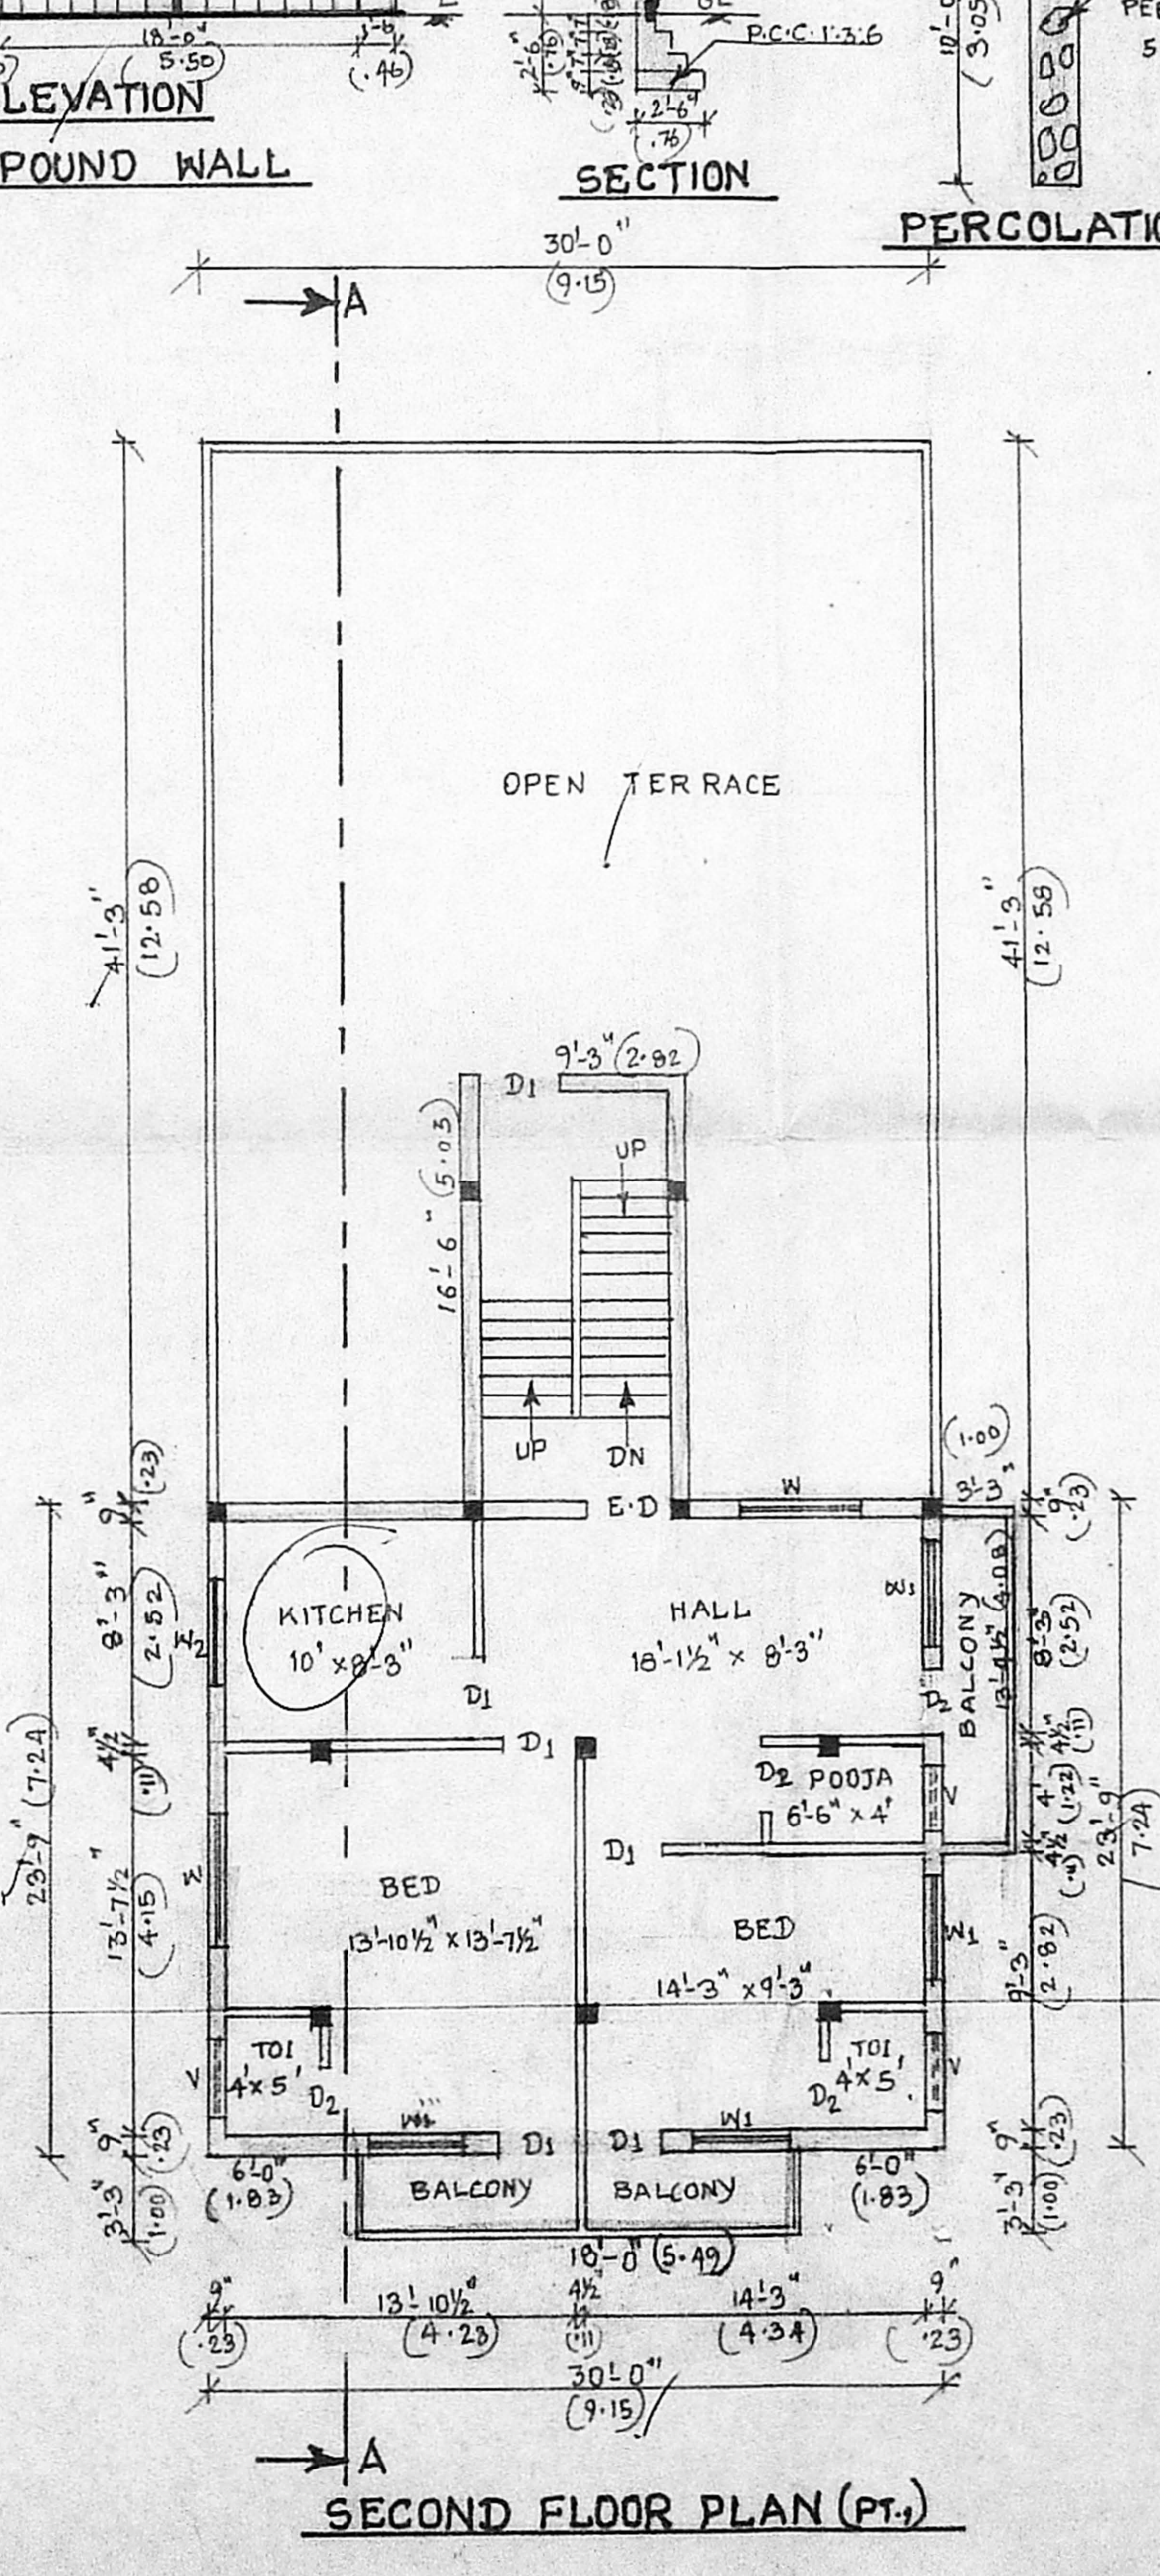

SECOND FLOOR PLAN (PT.1)

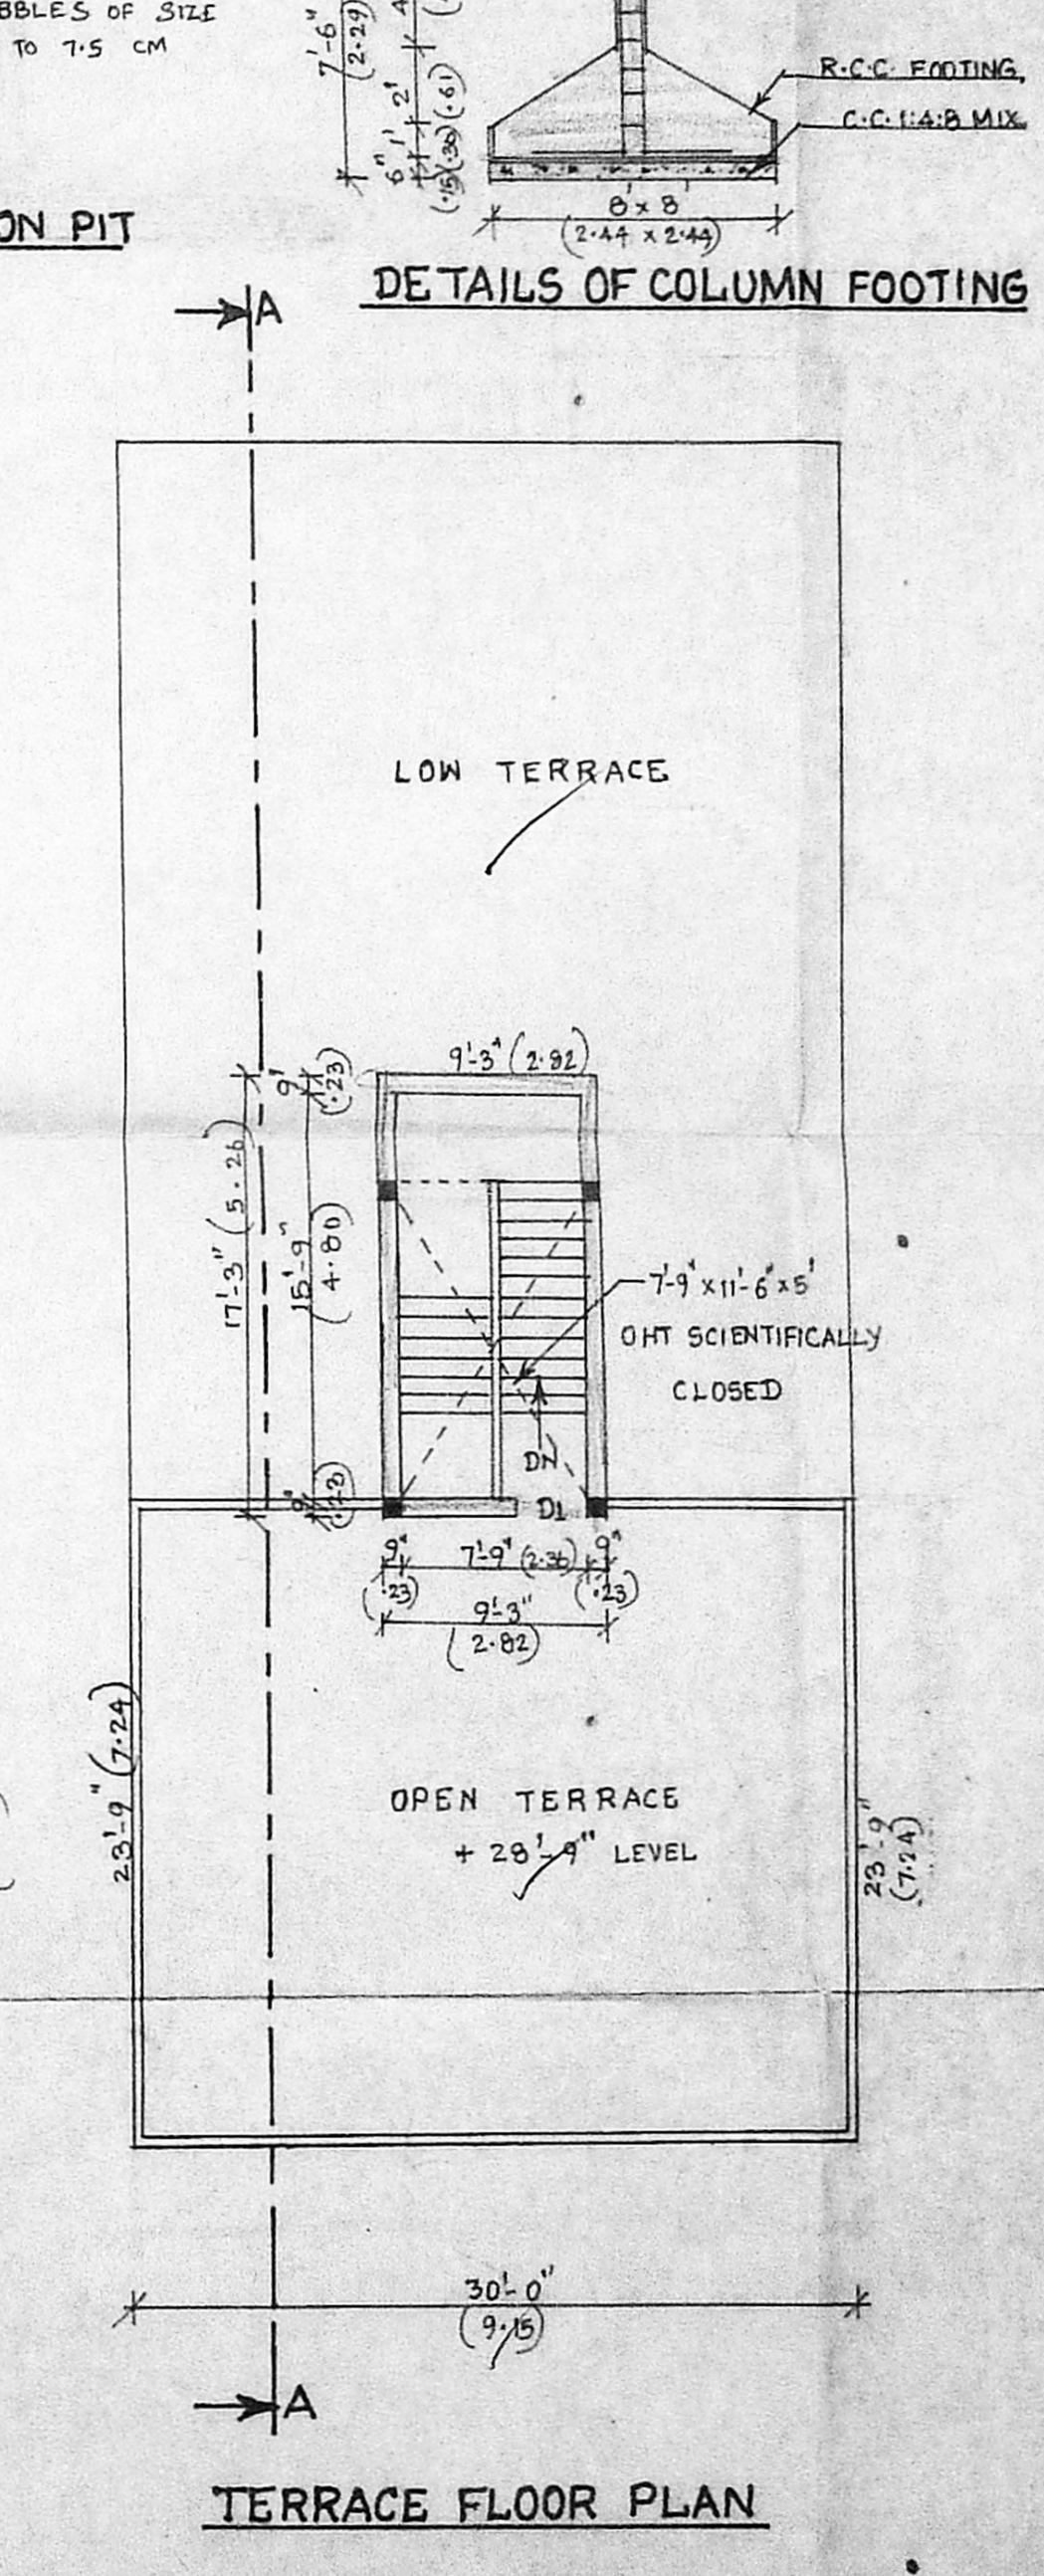

TERRACE FLOOR PLAN