

REVISED PLAN SHOWING THE PROPOSED RESIDENTIAL BUILDING AT PLOT NO: 79 6TH STREET, SWAMINATHAN NAGAR, KOTTIVAKKAM, CHENNAI-600 041. IN. S.NO: 264/10 (AS PER PATTAH: S.NO: 264/7) IN 141, KOTTIVAKKAM VILLAGE, SAIDAPETTALUK, CHINGLEPUT DISTRICT.

NOTE: PREVIOUS SANCTIONED PLAN VIDE REFERENCE. P.P.A. NO: A/000462/233/03 DATED 8/8/03. O.A. NO: 25/03-04 DATED 13/9/03

**SCALE.**  
1" = 80'  
(OR)  
1:100.

**COLOUR INDEX.**

PROPOSED

ROAD

BOUNDARY

AREA STATEMENT.		SCHEDULE OF JOINERIES.
	SQ. FT.	SQ. M.
PLOT AREA.	2820.00	261.98
MAX. F.S.I.	4230.00	392.97
GROUND FLOOR.	1065.00	98.94
FIRST FLOOR.	1830.00	170.00
SECOND FLOOR ABOVE G.L.T.	811.75	75.41
TOTAL.	3706.75	344.35
STILT FLOOR (CARPARKING)	600.00	55.74
F.S.I. PROVIDED.	1:31	
PLOT COVERAGE.	64.89%	




















SCHEDULE OF JOINERIES.		
EP	ENTRANCE DOOR	5'6" x 7'0"
DP	DOOR	6'0" x 7'0"
DW	DOOR CUM WINDOW	2'6" x 7'0"
DW	DOOR CUM WINDOW	11'3" x 7'0"
DW	DOOR CUM WINDOW	6'6" x 7'0"
DW	DOOR CUM WINDOW	9'3" x 7'0"
W	WINDOW	4'0" x 4'6"
W	WINDOW	4'0" x 4'6"
FW	FRENCH WINDOW	11'8" x 6'6"
FW	FRENCH WINDOW	6'6" x 6'6"
FW	FRENCH WINDOW	4'8" x 6'6"
V	VENTILATOR	2'6" x 6'0"

**K. VELAYUDAM, D.C.E.,**  
Class II Licensed Surveyor No. 942  
Corporation of Chennai  
4/224, 1st St., Sri Balaji Nagar,  
Mettukuppam, Chennai - 600 096.  
P: 24963895

OWNER (S) **R. Mahalathamma**

LICENSED SURVEYOR.

OFFICE COPY

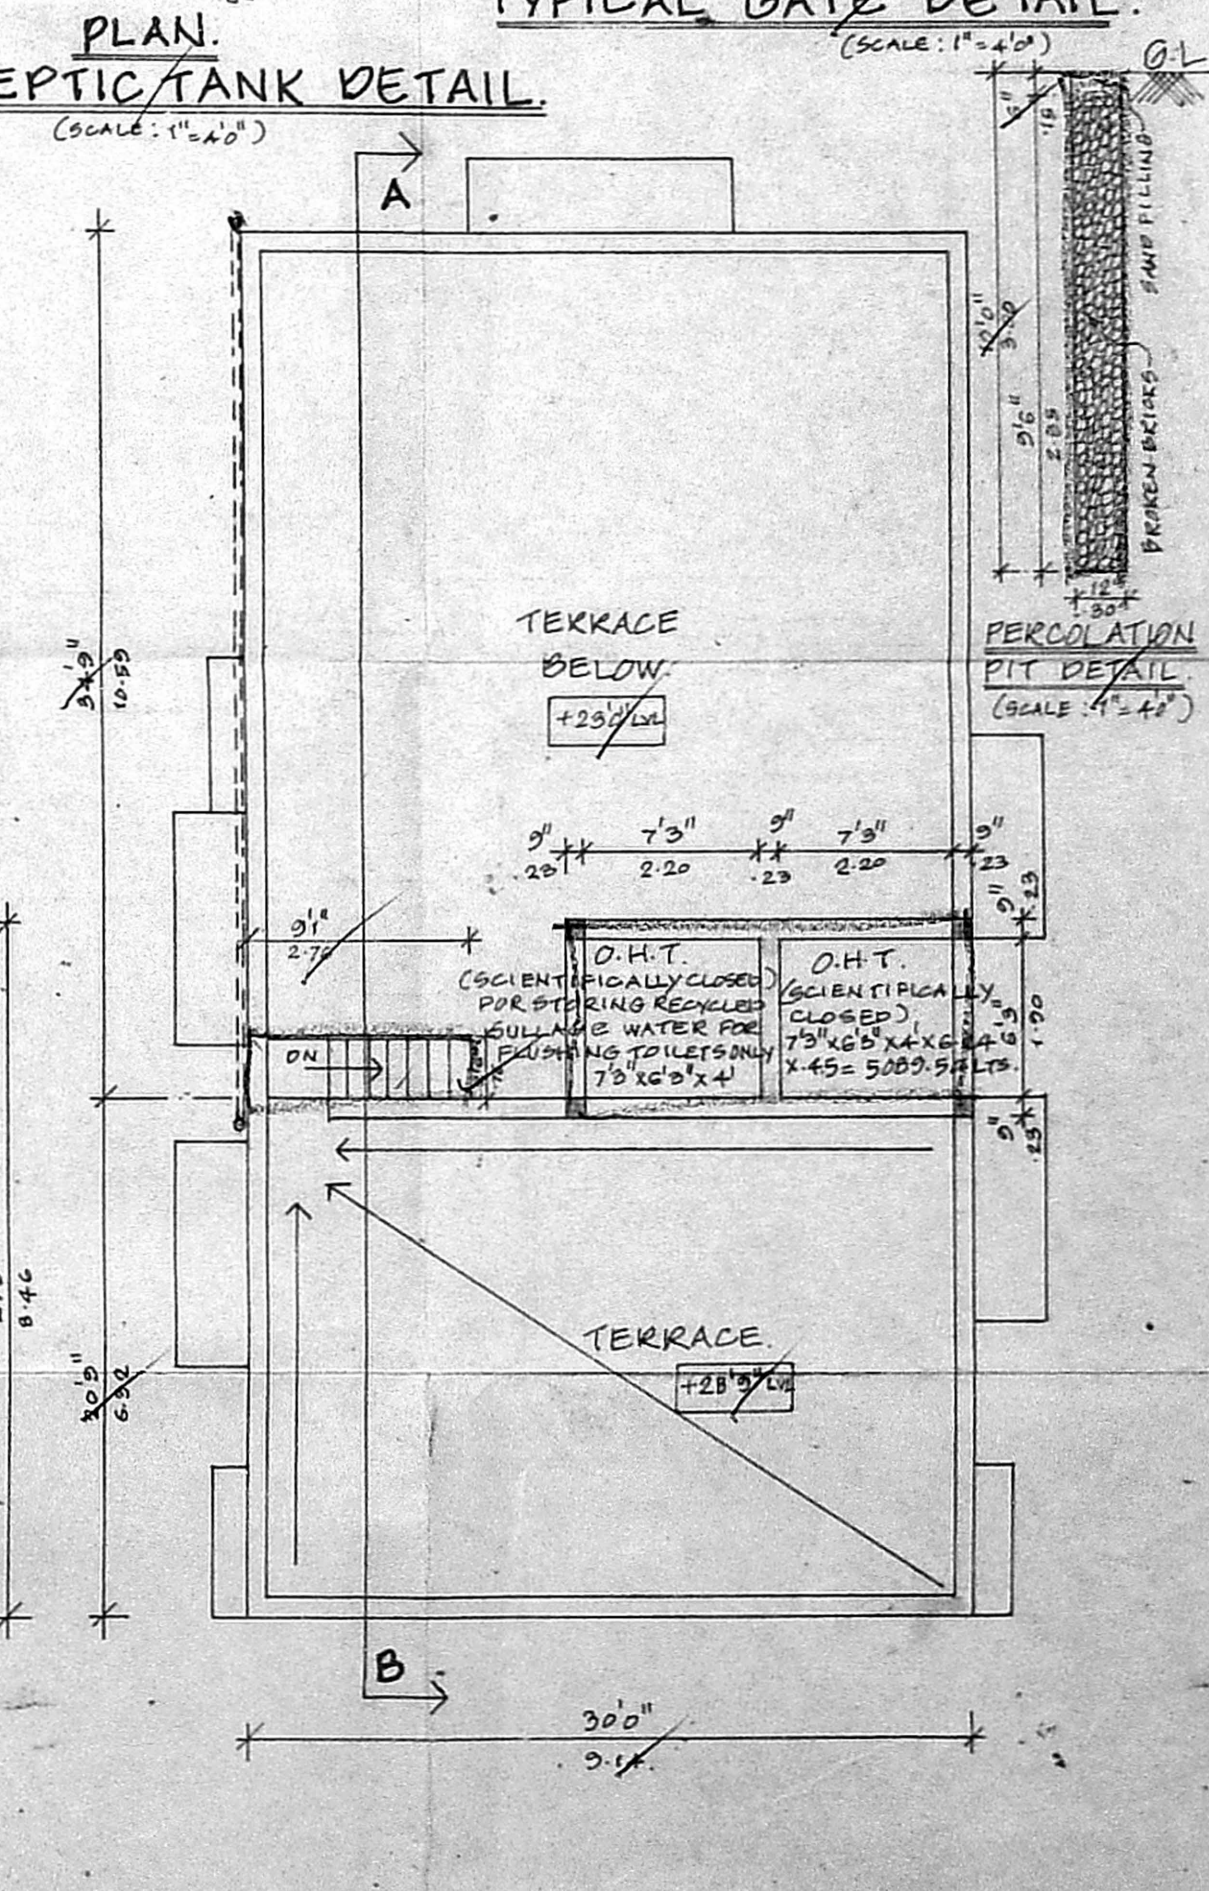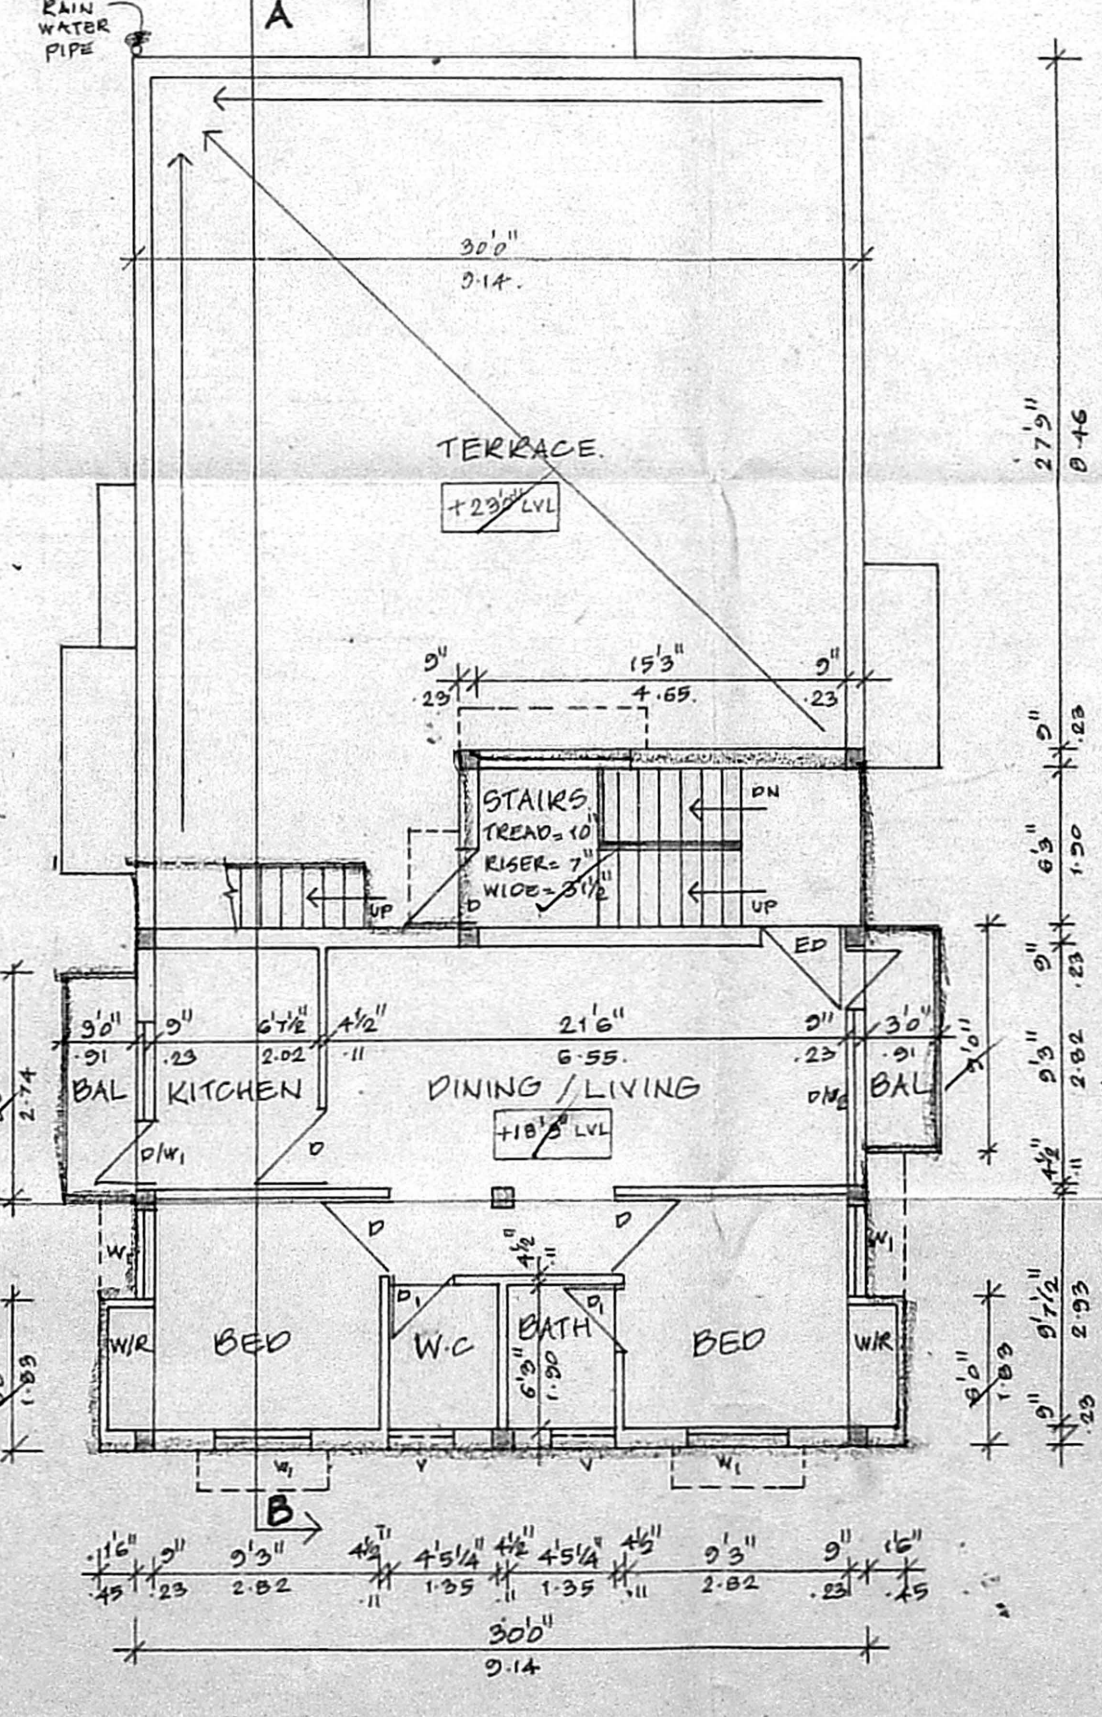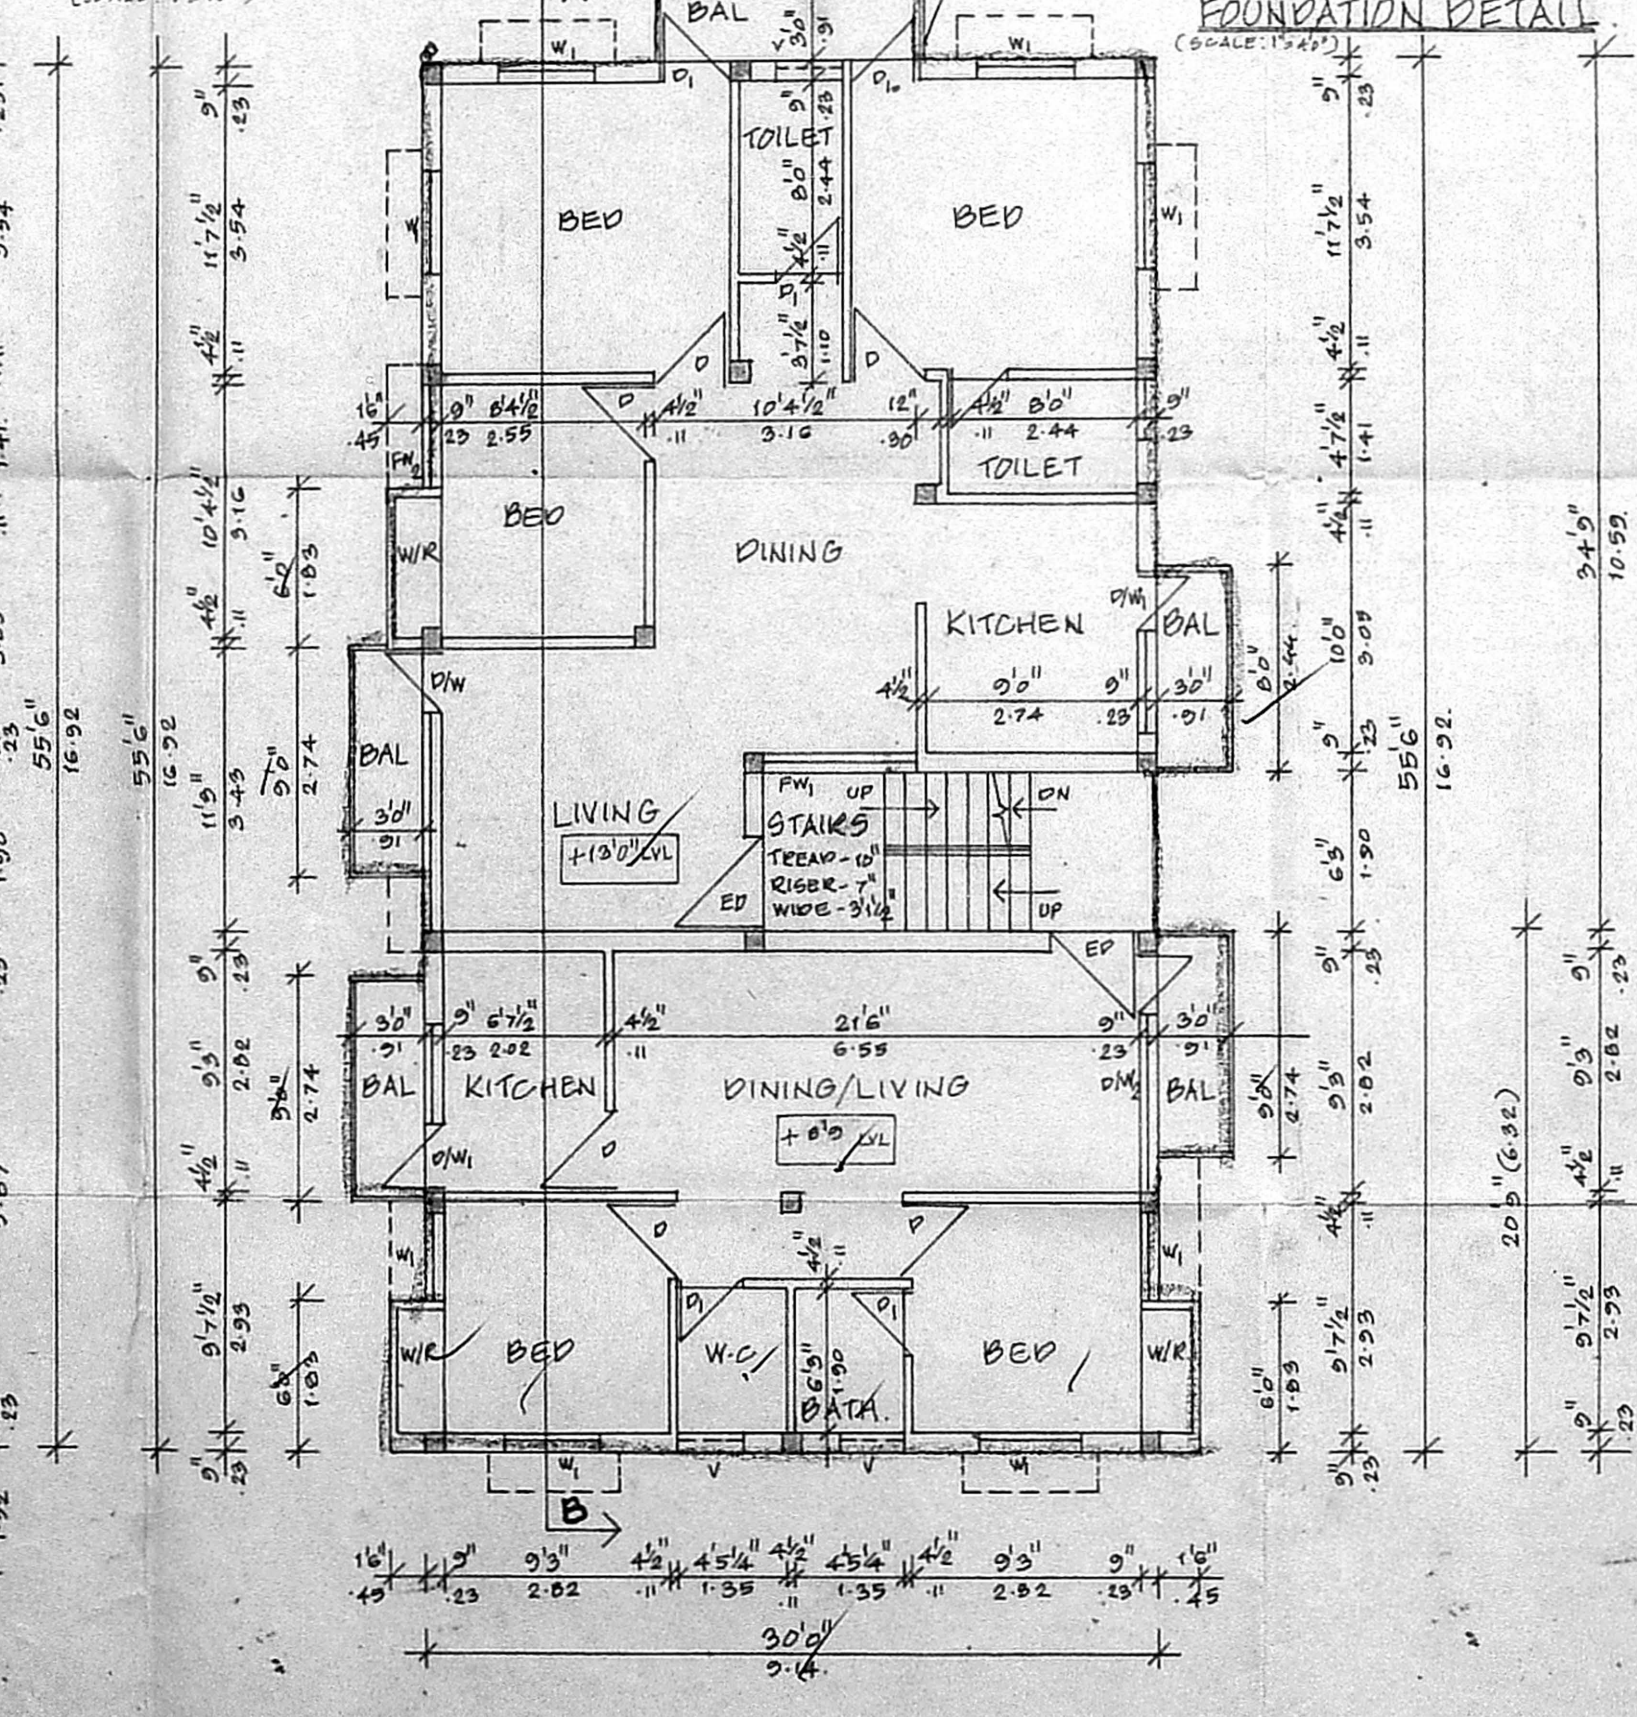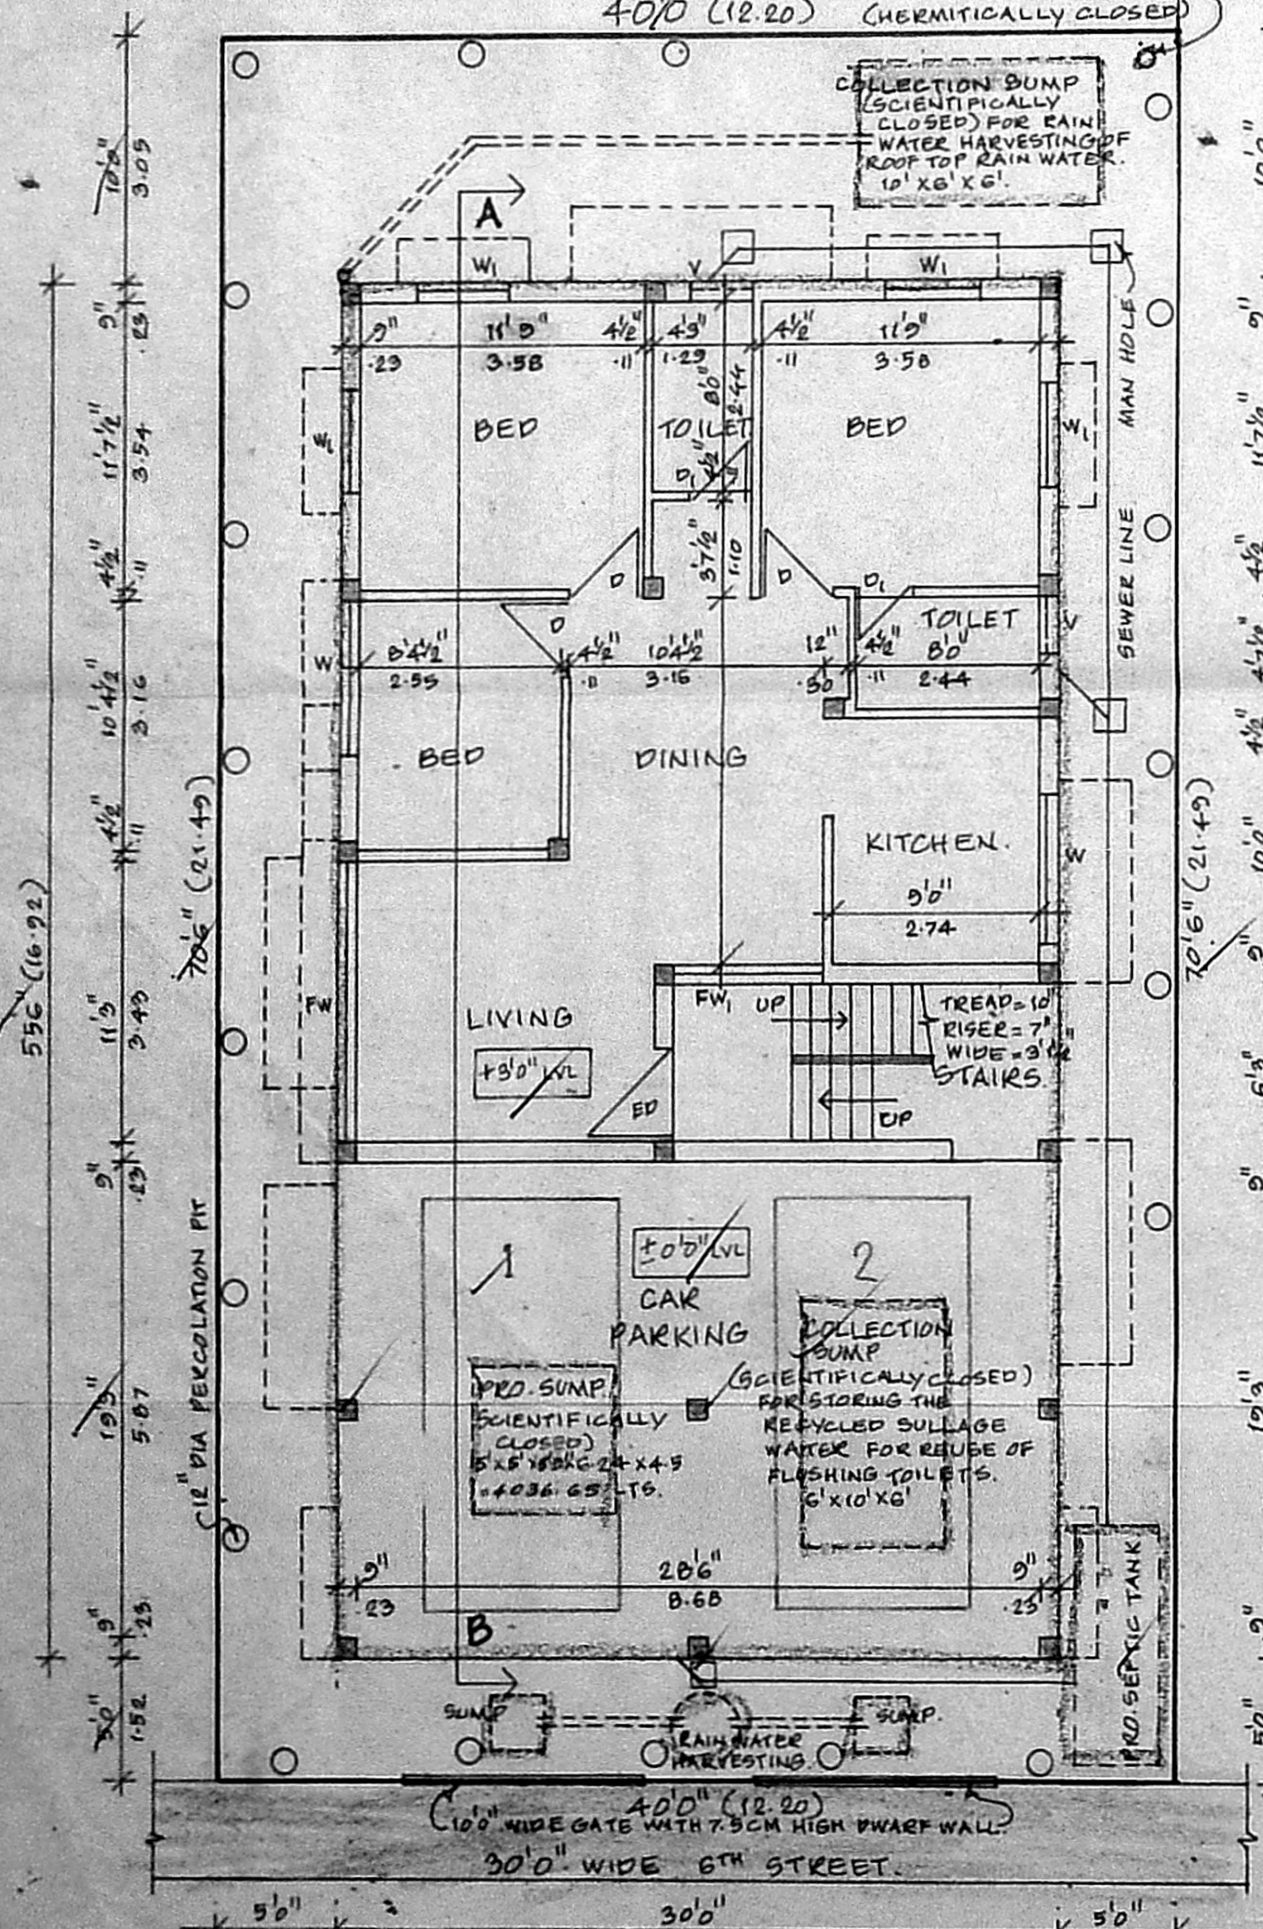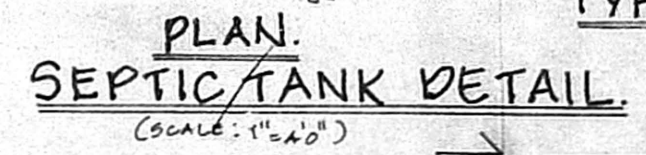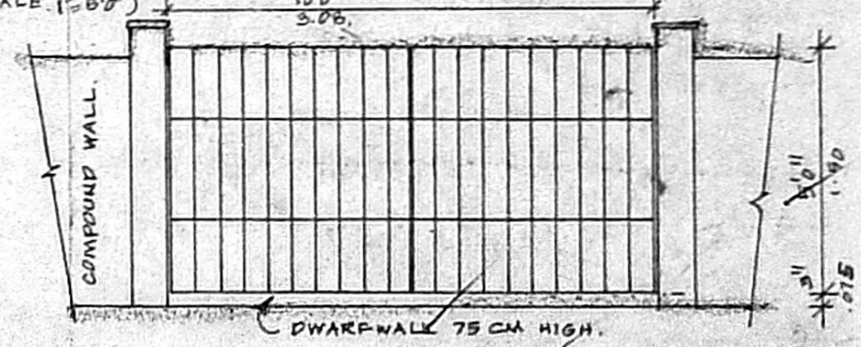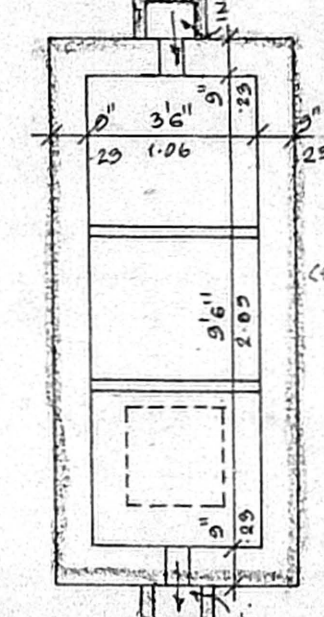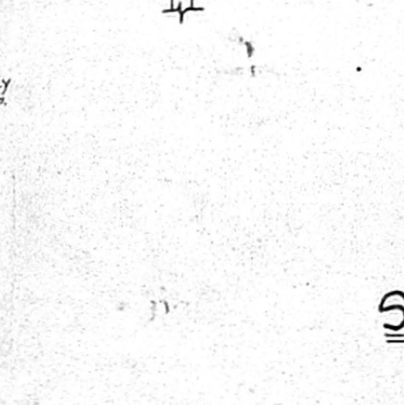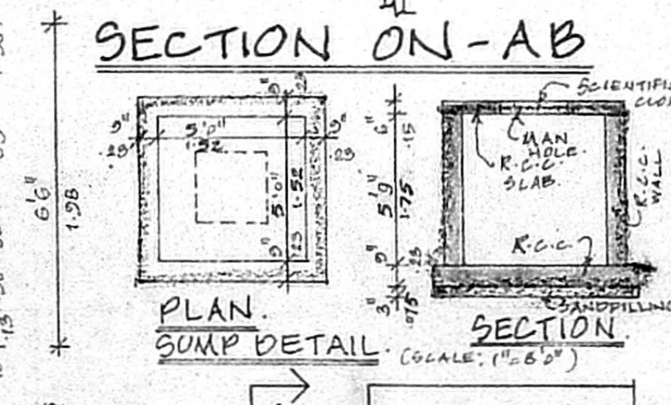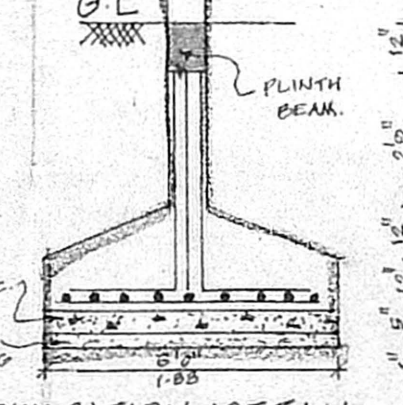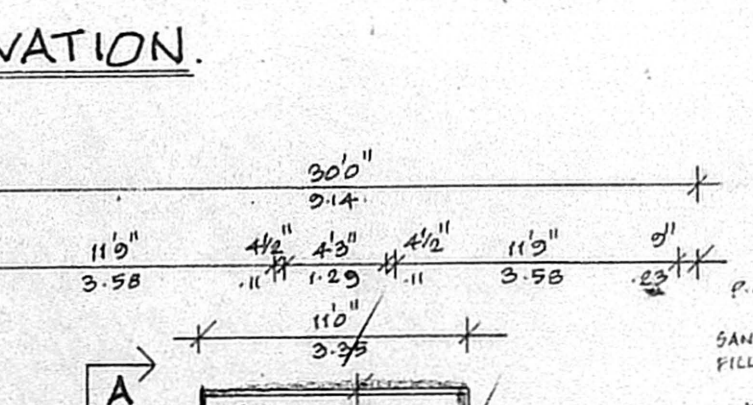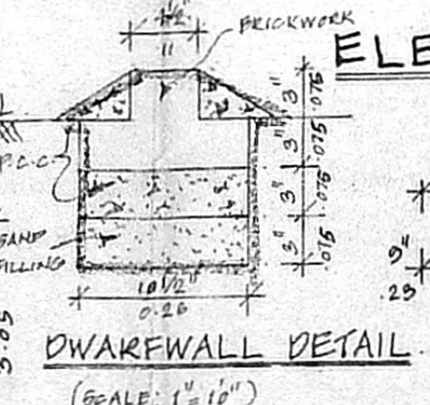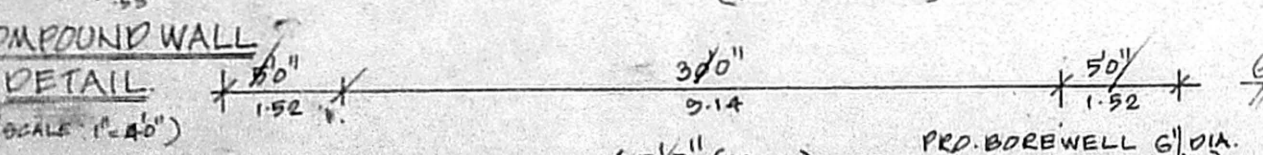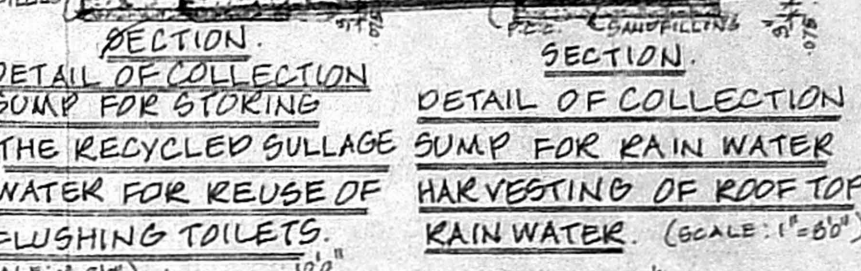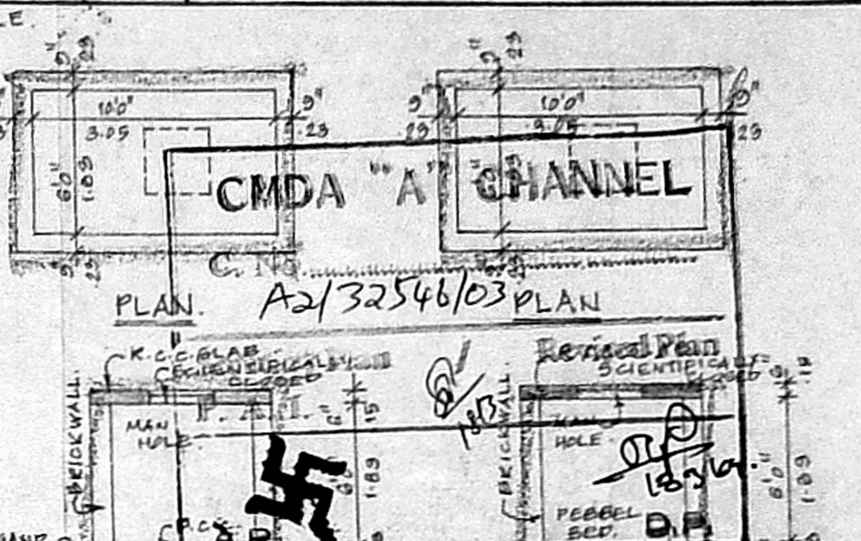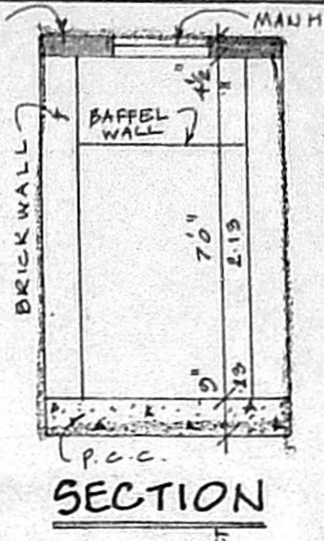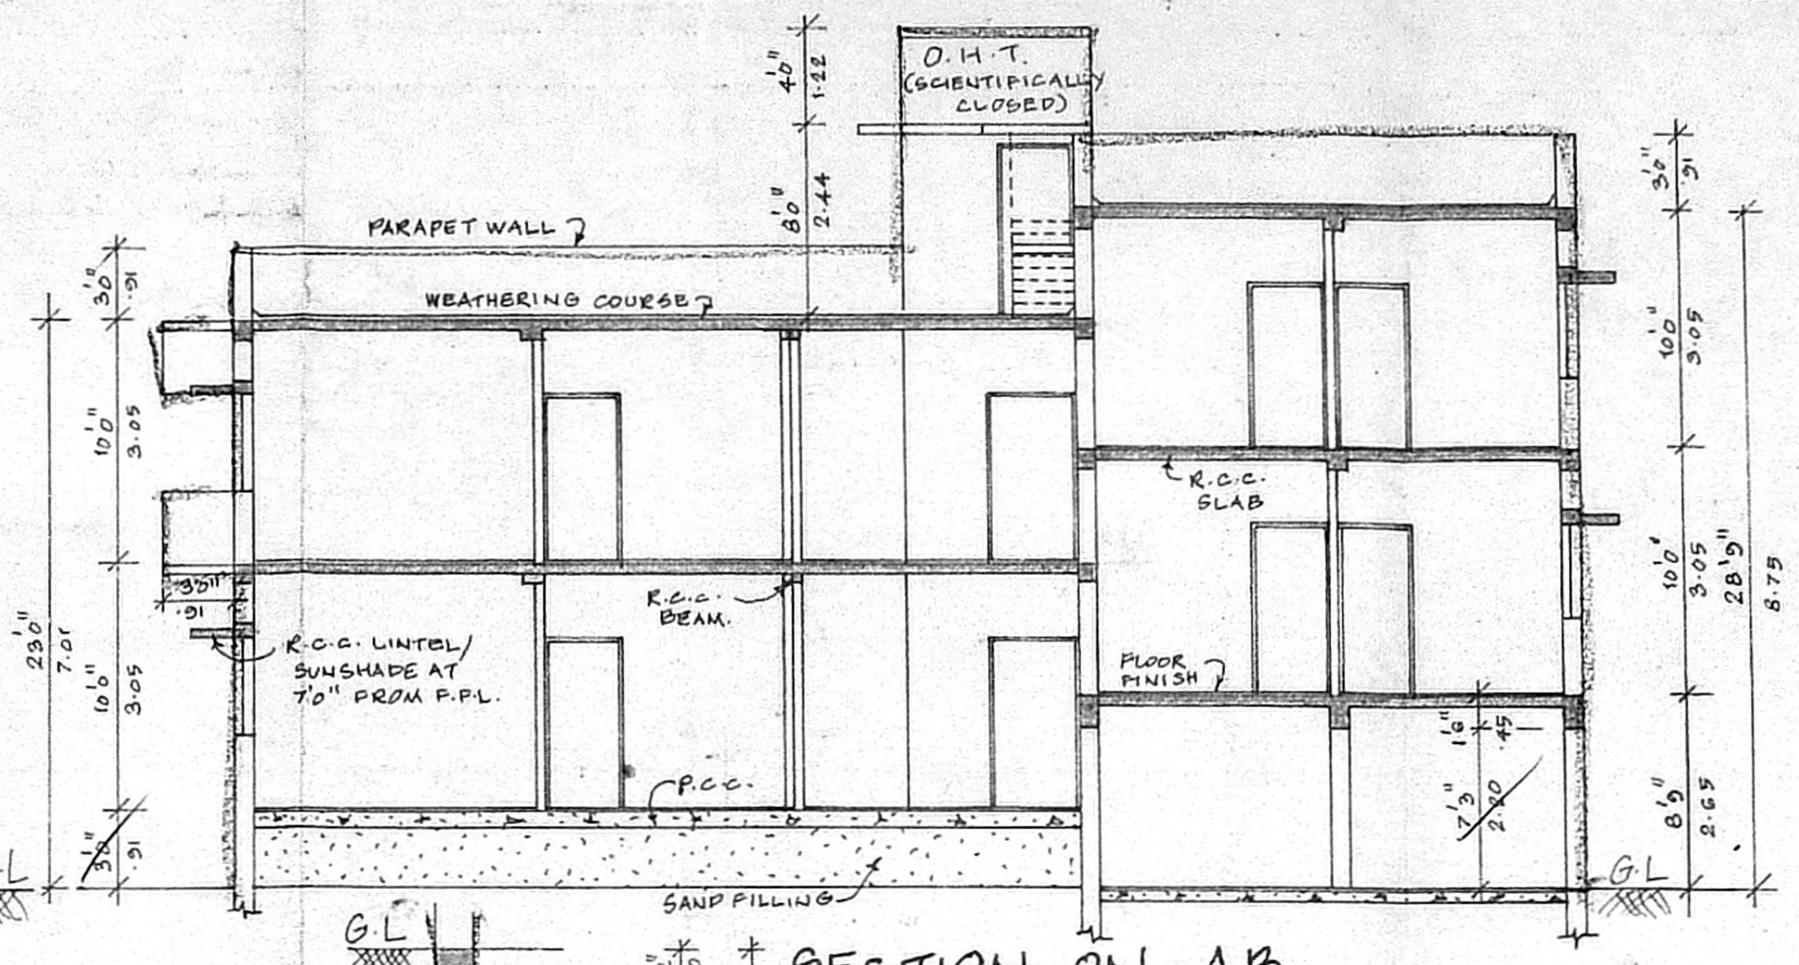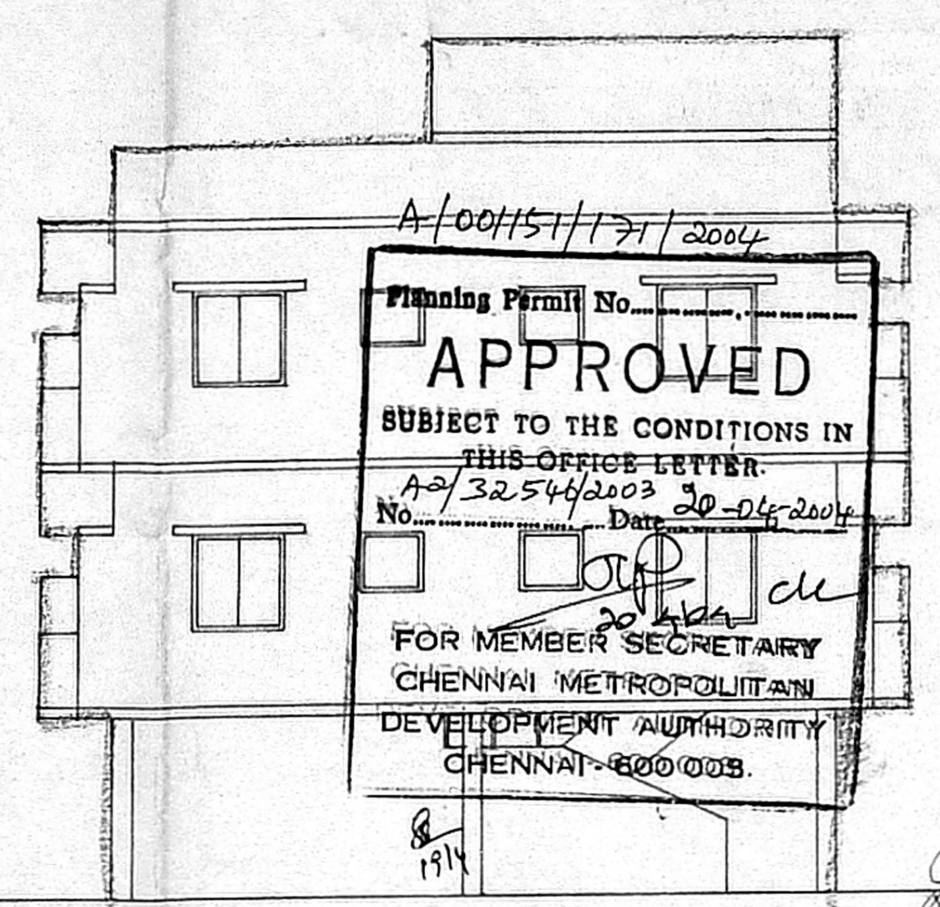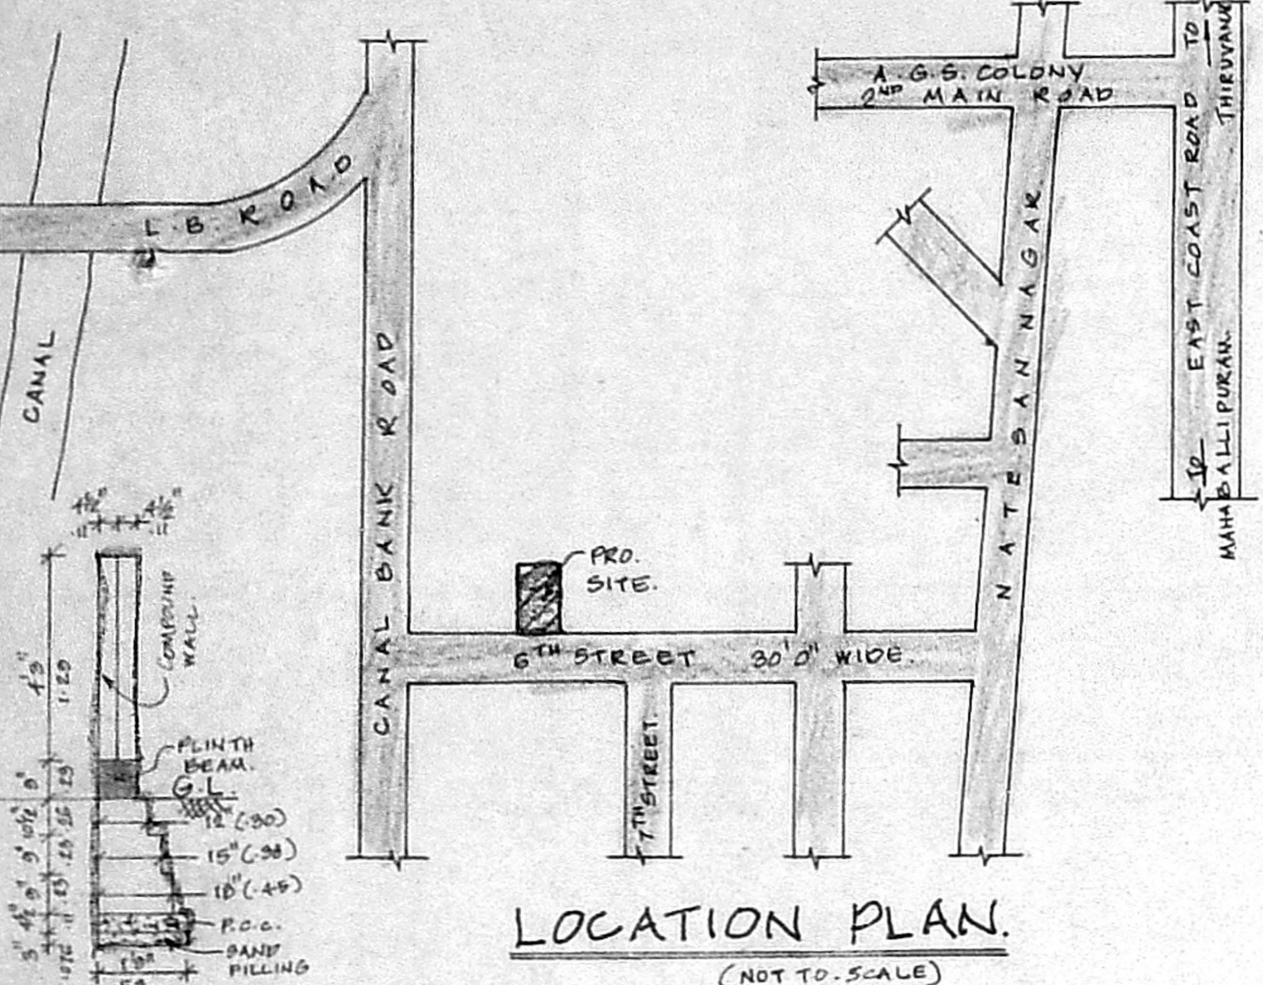

FIRST FLOOR PLAN

SECOND FLOOR PLAN (PART)

TERRACE FLOOR PLAN