



FRONT ELEVATION

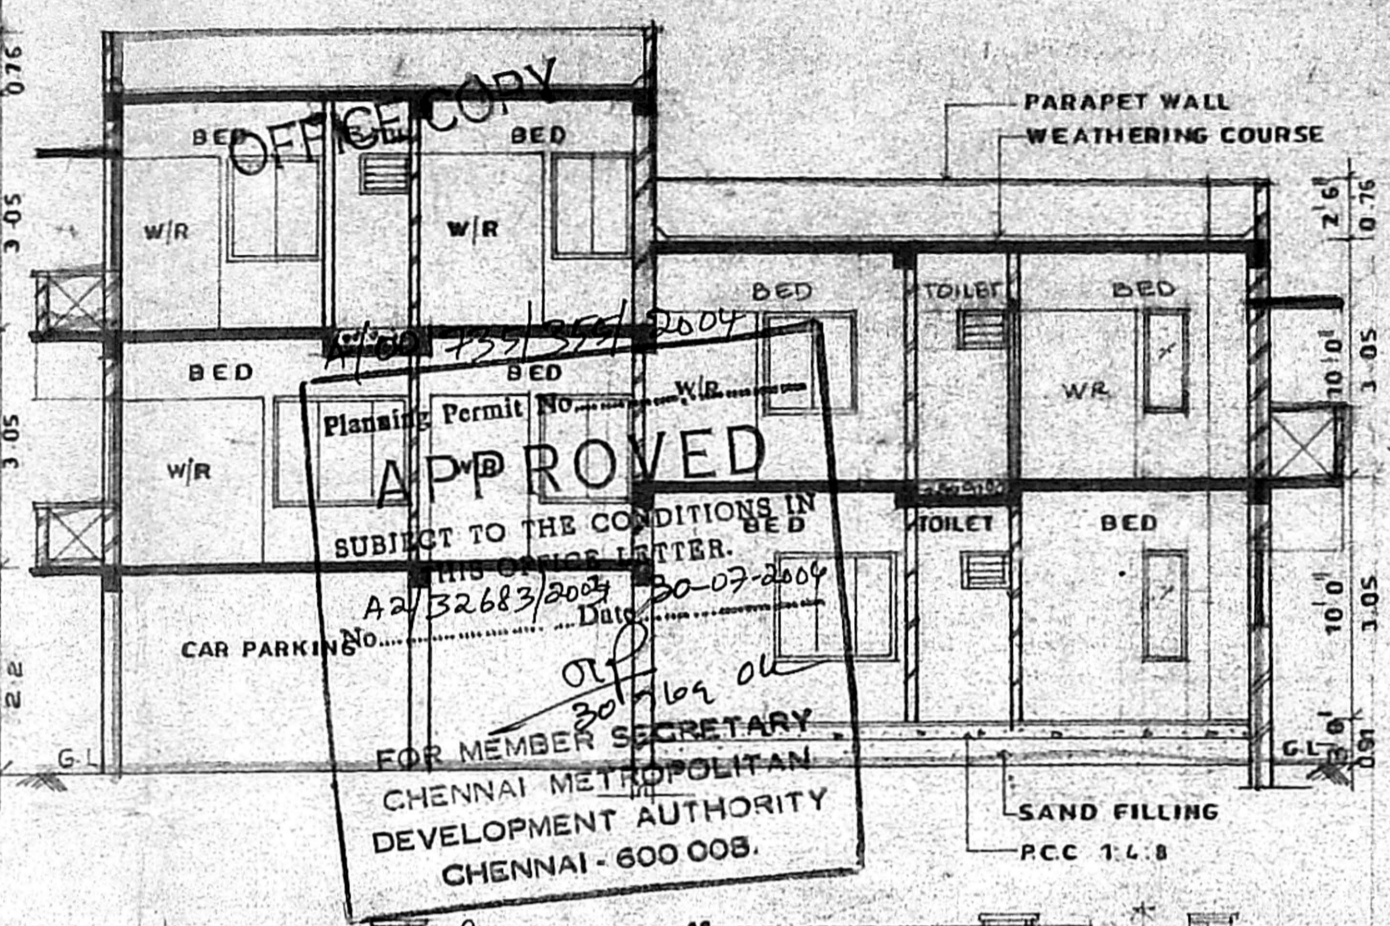


COMPOUND WALL ELEVATION


COMPOUND WALL SECTION

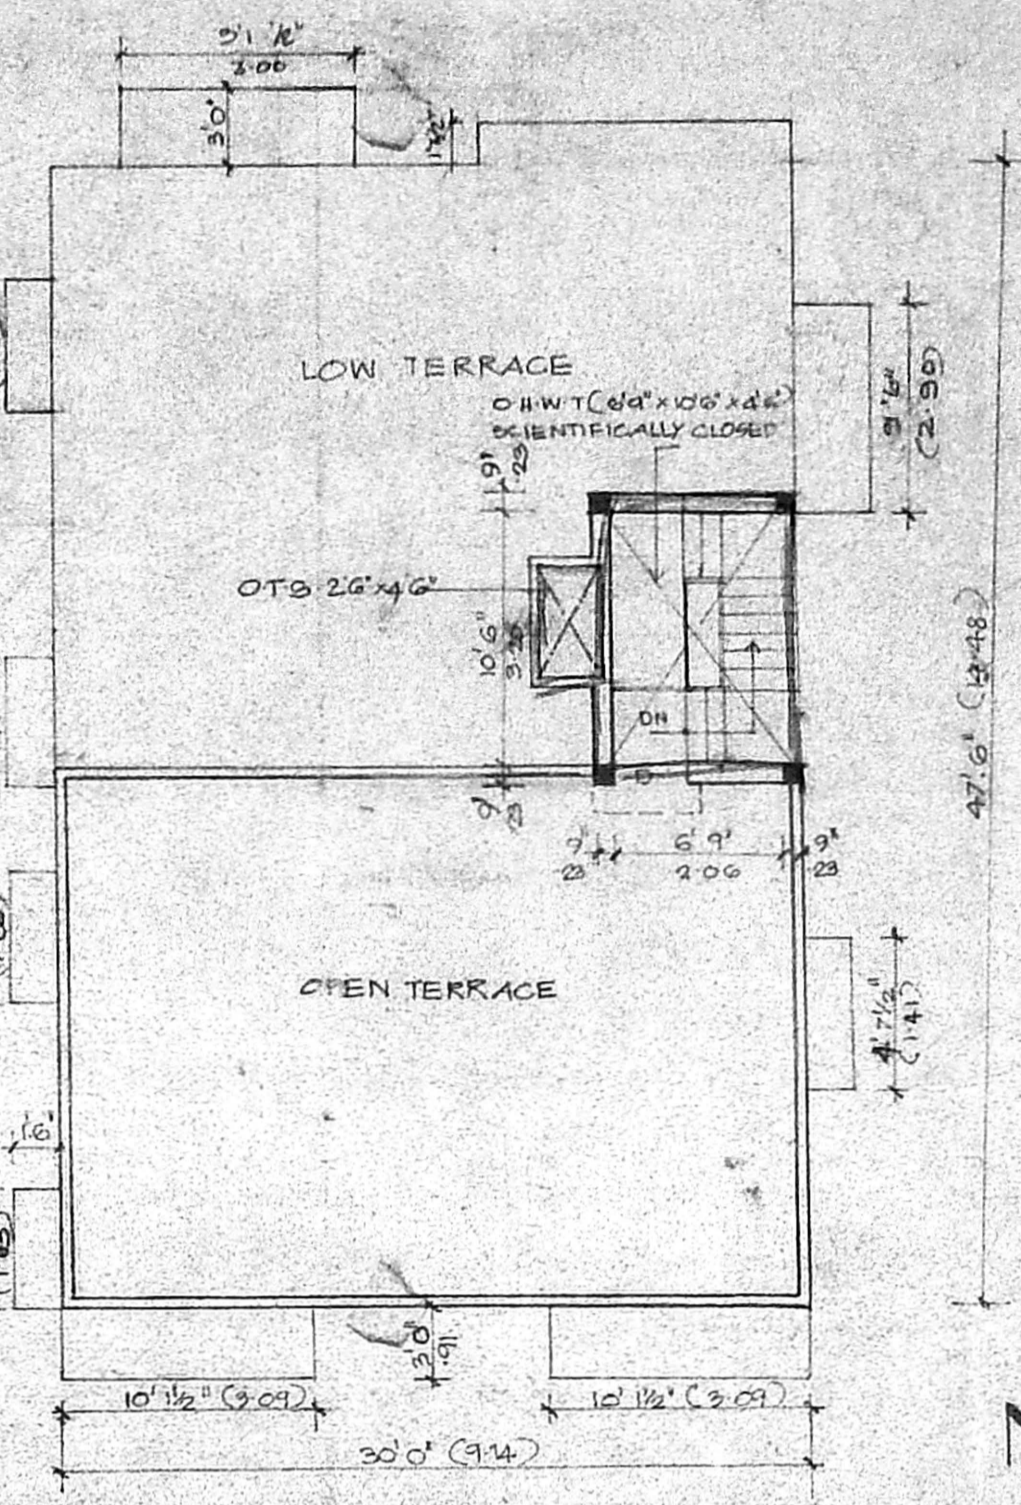


TERRACE FLOOR PLAN

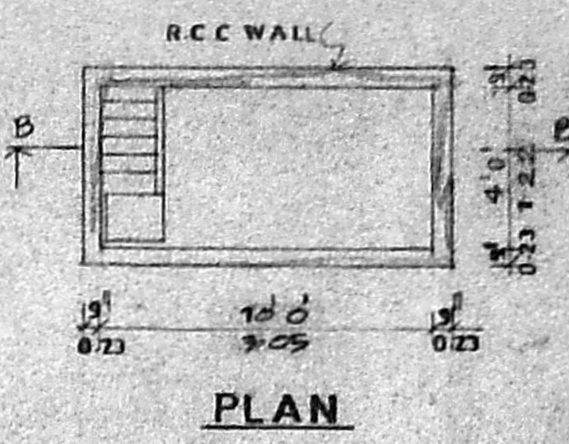


PLAN

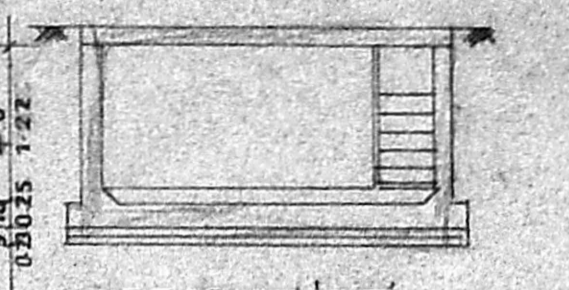


SECTION BB  
SUMP DETAILS

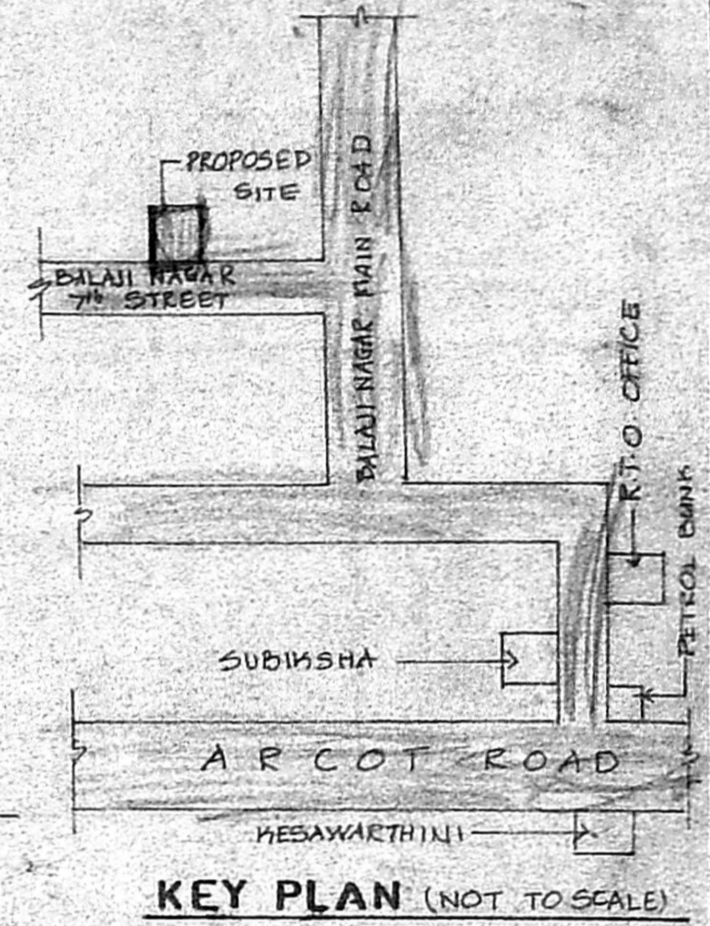


KEY PLAN (NOT TO SCALE)

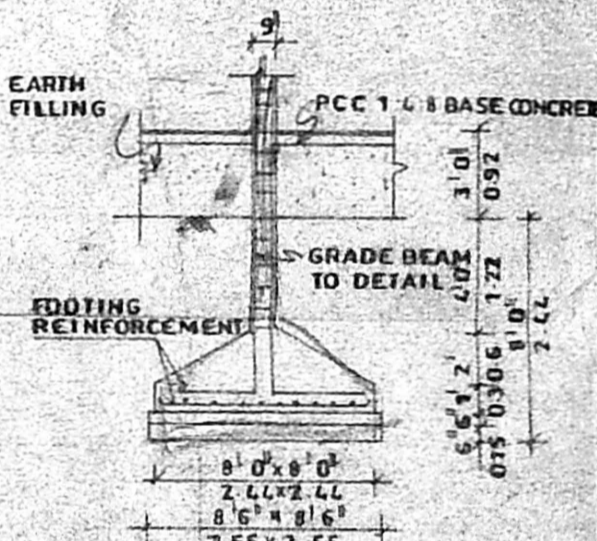

DETAILS OF COLUMN FOOTING

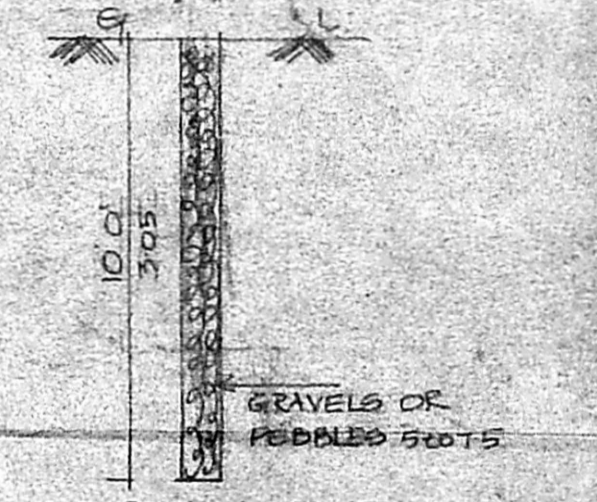

DETAILS OF PERCOLATION PIT

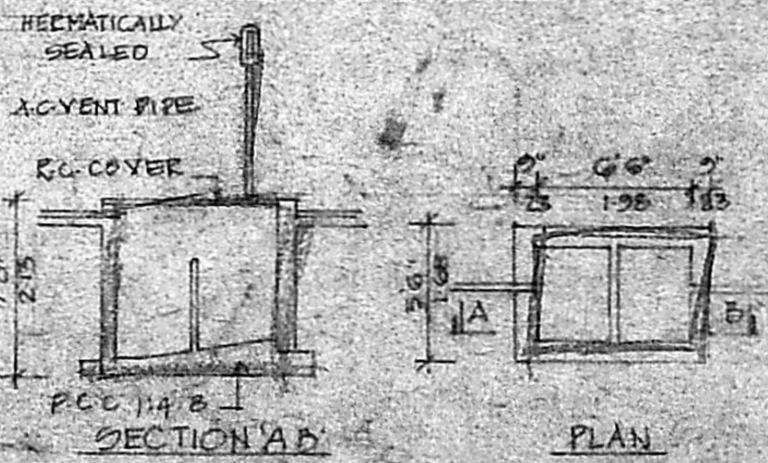

SECTION AD  
SEPTIC TANK DETAILS

SCHEDULE OF JOINERY

D1	DOOR	3'3" x 7'0"
D2	-DO-	3'0" x 7'0"
D3	-DO-	2'6" x 7'0"
H2	WINDOW	3'0" x 7'0"
H3		
H4		
C		
V		
W		

AREA STATEMENT

SITE EXTENT	2520	234.11
GROUND FLOOR AREA	882	76.50
FIRST FLOOR AREA	1576	146.41
SECOND FLOOR AREA	696	64.66
TOTAL	3054	287.57
CAR PARKING AREA	600	(55.74)
ACHIEVED PLOT COVERAGE	63%	
ACHIEVED FSI	1.23	

REFERENCE


DRAWN	A.S. BALA
SCALE	3/1" = 6'-0"
DATE	14.11.2002
CHKD	M.V.M.

COLOUR INDEX


PROPOSED ROAD	[Symbol]
SITE BOUNDRY	[Symbol]

PLAN SHOWING THE PROPOSED RESIDENCE FOR MS. SIVA SANKARI AND MRS. LALITHA SUNDARI AT PLOT NO. 15, S.NO. 407, 7th STREET, NERKUNDRAM VILLAGE, BALAJI NAGAR, VIRUGAM BAKKAM, CHENNAI.


OWNER'S SIGNATURE  
*R. Duraisamy*  
 K. Duraisamy, E.C.B. LICENSED SURVEYOR CLASS I, CORPORATION OF MADRAS AMBATTUR MUNICIPALITY, 43, ANNA NAGAR, MADRAS-44.  
 LICENSED SURVEYOR

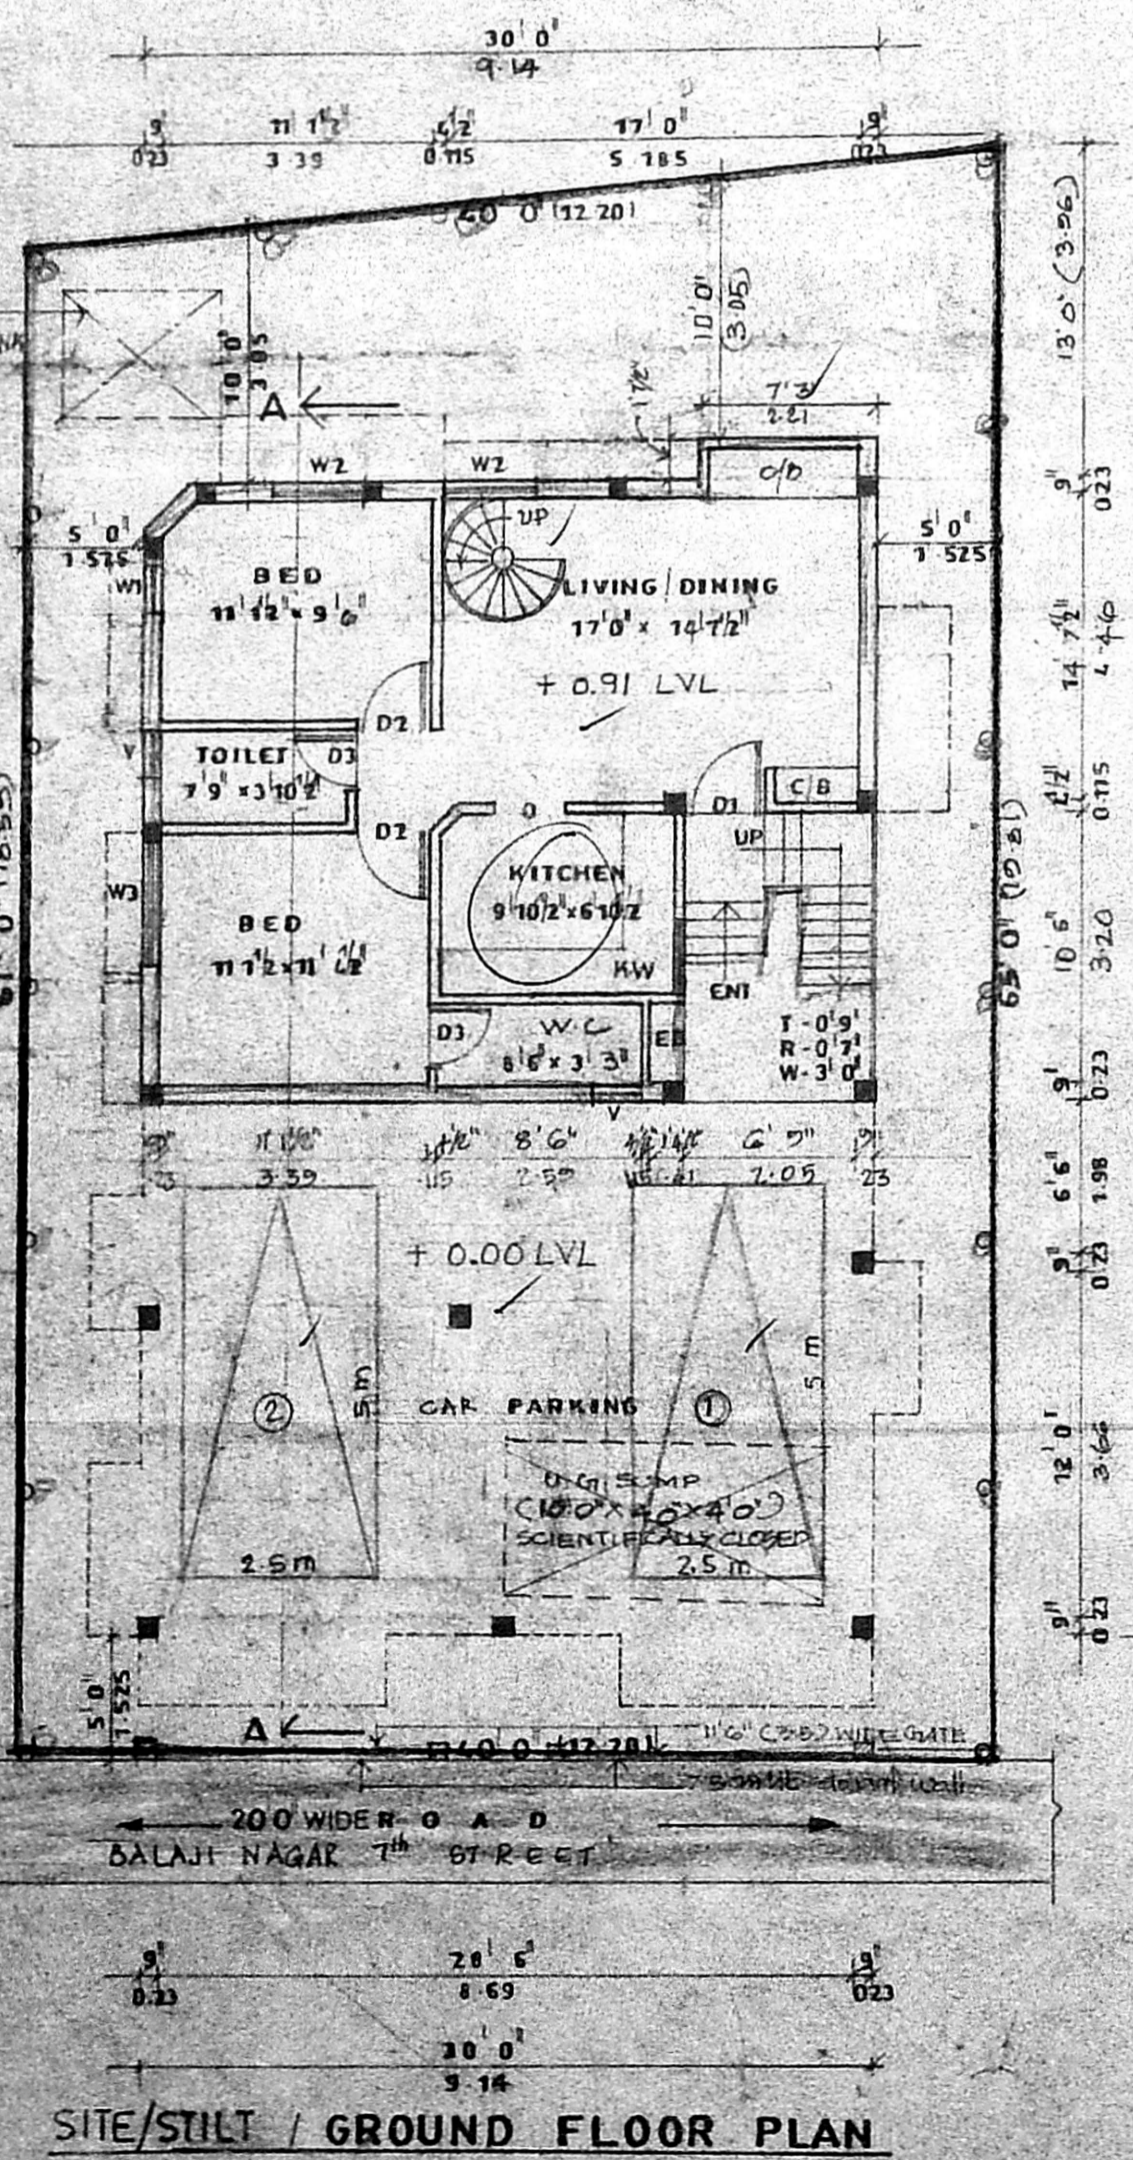

SITE/STILT / GROUND FLOOR PLAN

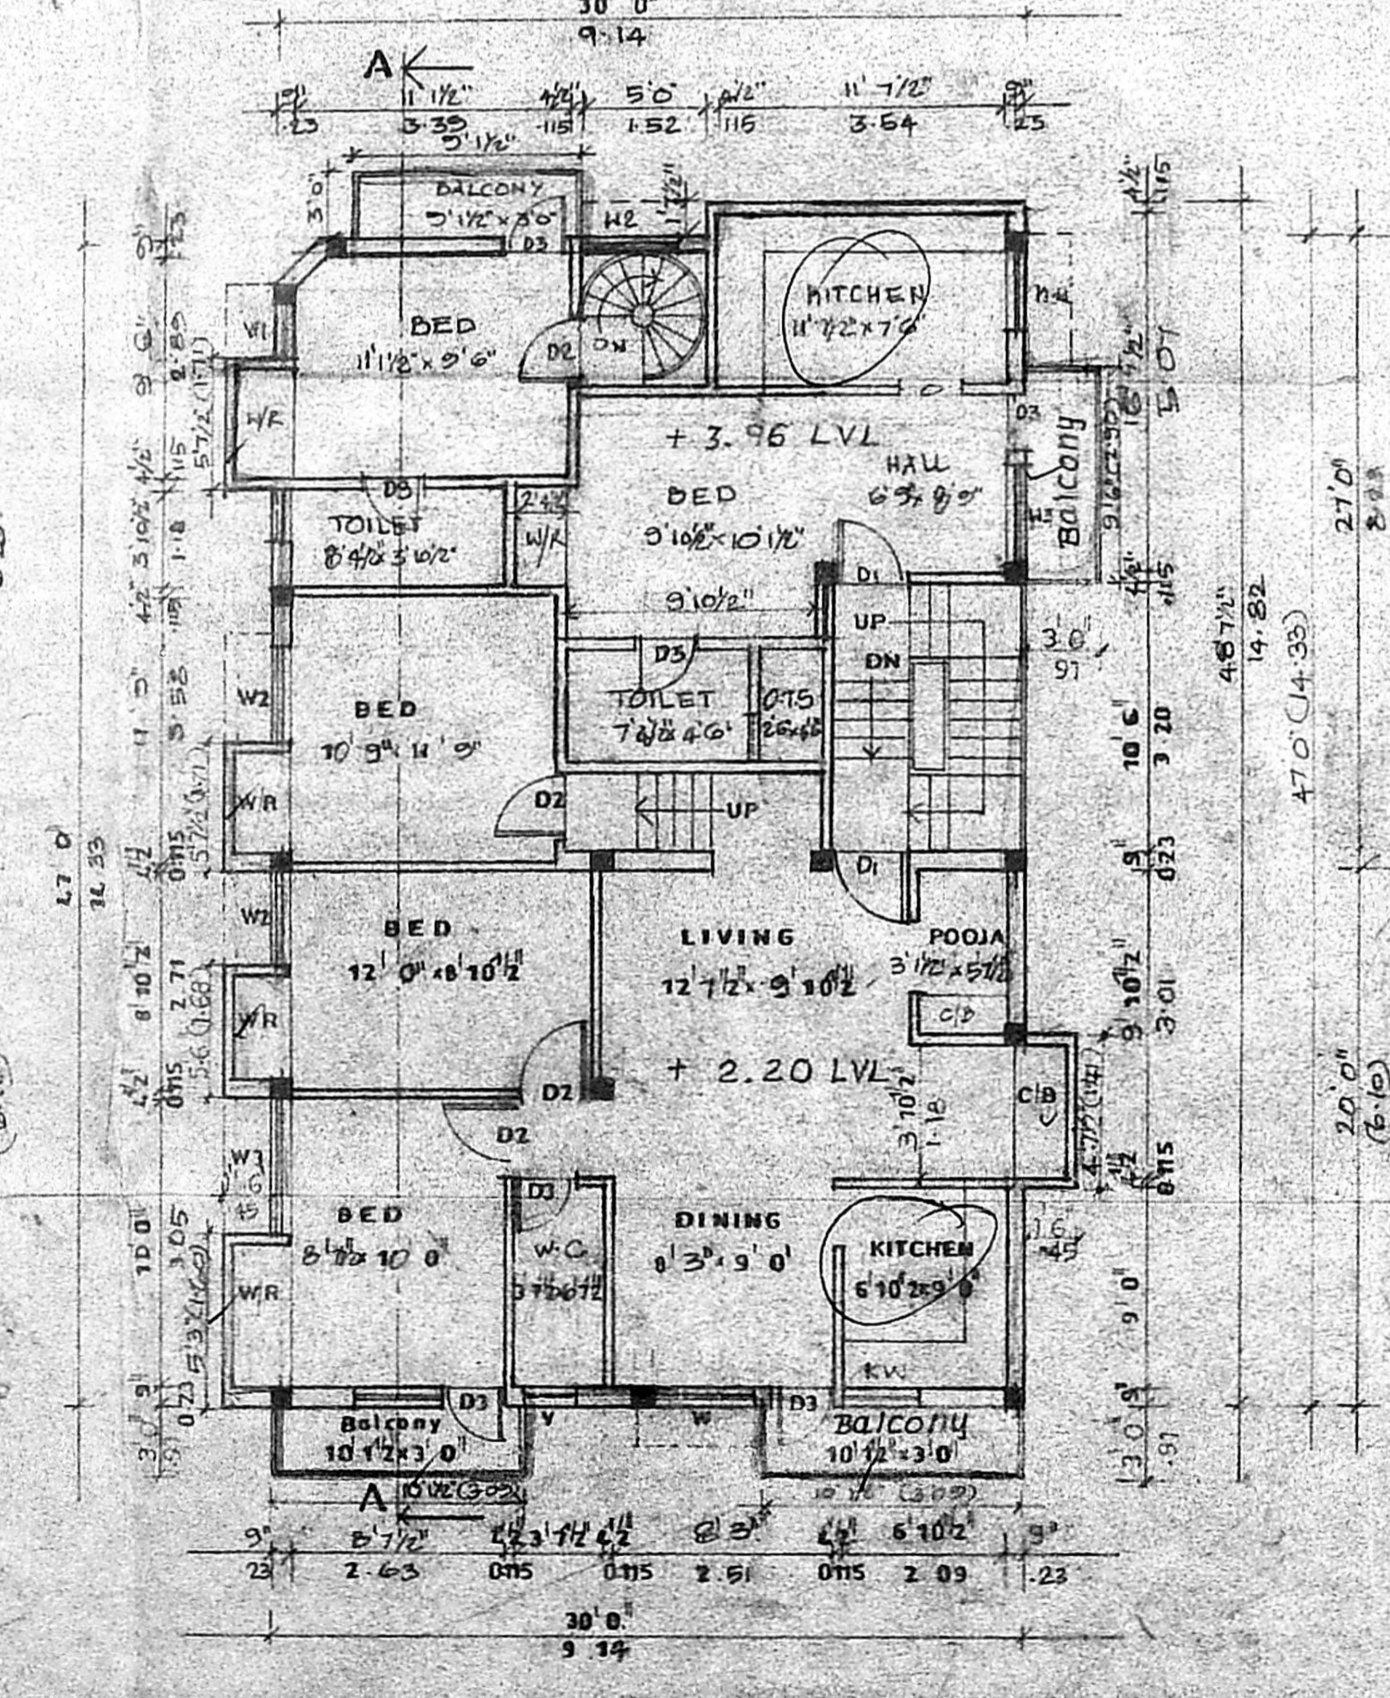

FIRST FLOOR PLAN

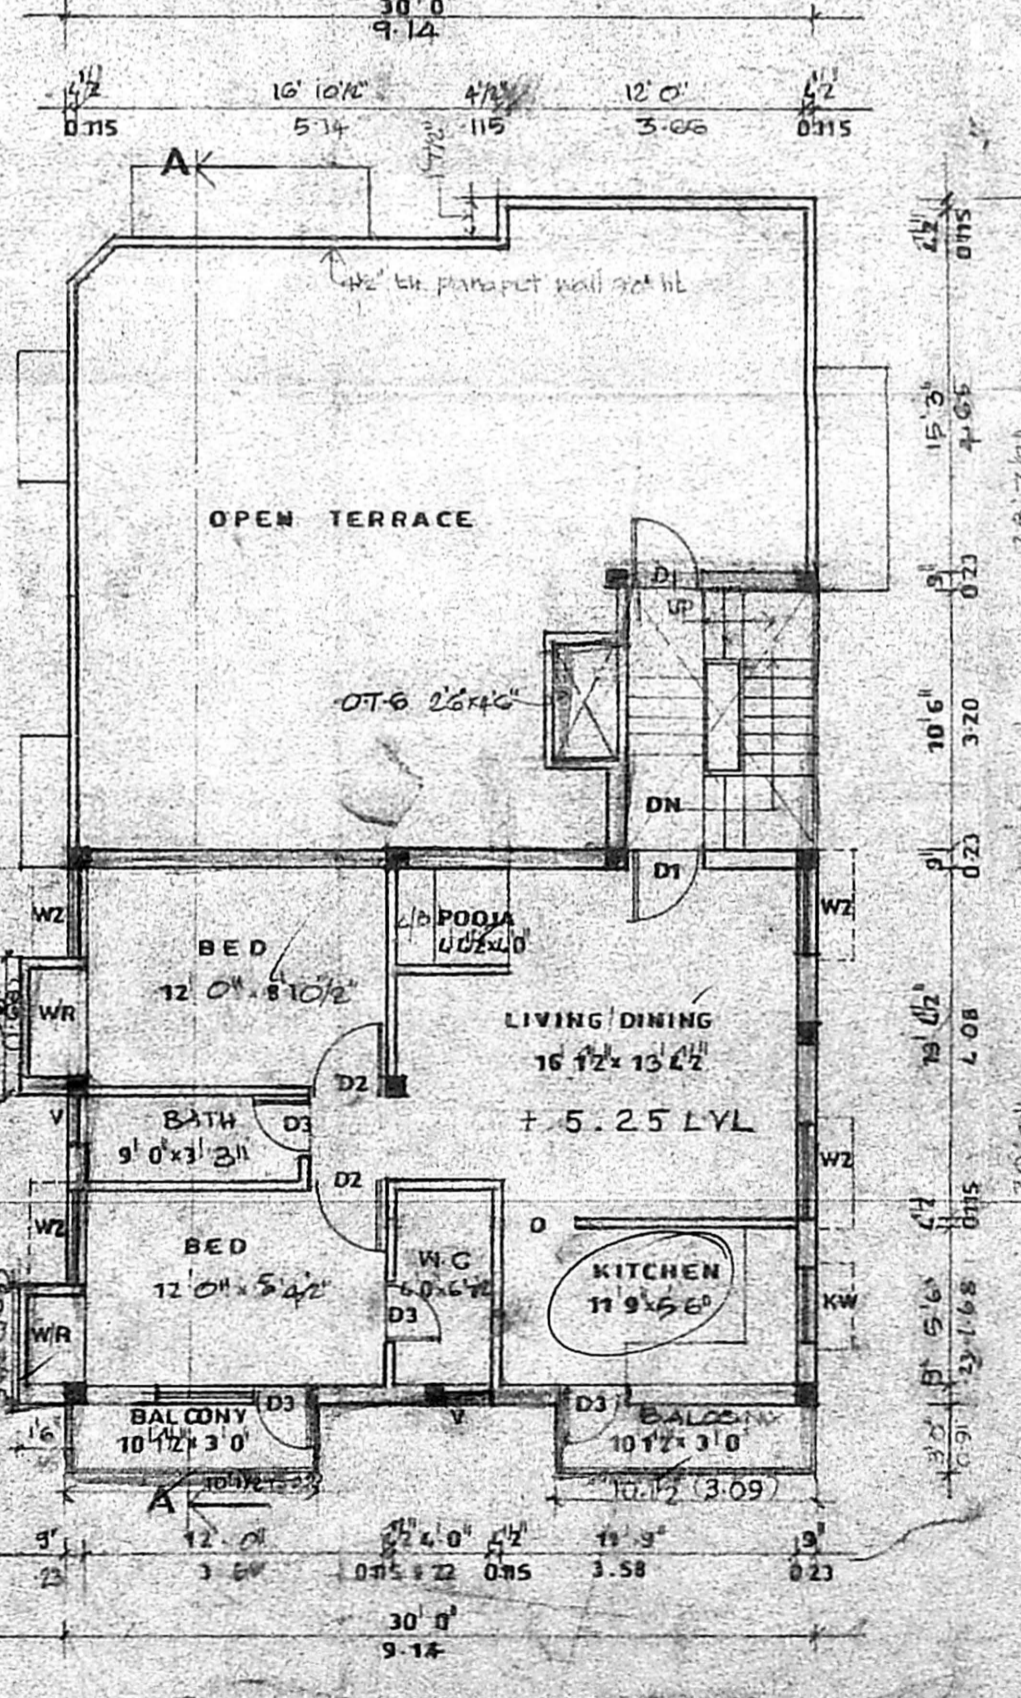

SECOND FLOOR PLAN PART