




D1 - DOOR	3'3"X7'0"	-0.99X2.13
D2 - DOOR	3'0"X7'0"	-0.91X2.13
D3 - DOOR	2'6"X7'0"	-0.76X2.13
W6 - DOOR	3'0"X4'0"	-1.22X1.22
W5 - WINDOW	5'0"X4'0"	-1.52X1.22
W4 - WINDOW	4'0"X4'0"	-1.22X1.22
KW - WINDOW	4'0"X4'0"	-1.22X1.22
V - VENTILATOR	2'0"X2'0"	-0.60X0.76

AREA STATEMENT

TOTAL PLOT AREA	1995.00 SQ.FT	185.34SQ.M
GROUND FLOOR AREA	930.75 sq.ft	86.50 sq.m
FIRST FLOOR AREA	1285.50 sq.ft	119.47 sq.m
SECOND FLOOR AREA	482.25 sq.ft	44.82 sq.m

TOTAL FLOOR AREA	2698.50 sq.ft	250.79 sq.m
COVERGE	64.4 %	
F.S.I	1.35	

COLOUR INDEX

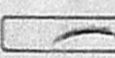PROPOSED	
BOUNDARY	
ROAD	

REFERENCE

SCALE : 1" = 80" (1 : 100)
 DATE : 20-10-2003
 FILE NAME : Sys3/D/Rame/Kala/Perumal koil...
 DRAWN : Ramesh/Harismaa....



PROJECT TITLE

PLAN SHOWING THE PROPOSED BUILDING AT PLOT NO : A, OLD DOOR NO : 9, NEW DOOR NO : 28, ELLAI AMMAN KOIL STREET IN T.S NO: 38(F1 & 40(F1)) , BLOCK NO : 17, MAMBALAM VILLAGE, CHENNAI - 33 MAMBALAM GUINDY TALUK ZONE : 9, DIV NO : 133

NOTE : SUB DIVISION SANCTIONED VIDE: S D / D 9/555, DATED:17.10.2003

OWNER *N. Ganesh*
(N. Ganesh)
S. Renagoban

Neelakrishnan
 MATHIKEYAN, M.E.
 Consulting Civil Engineer
 Structural & Geotech. Designer
 Licensed Surveyor Class-I
 Reg No. 872-2003
 17, 2nd Avenue
 Chennai - 600 032
 Phone: 2662982

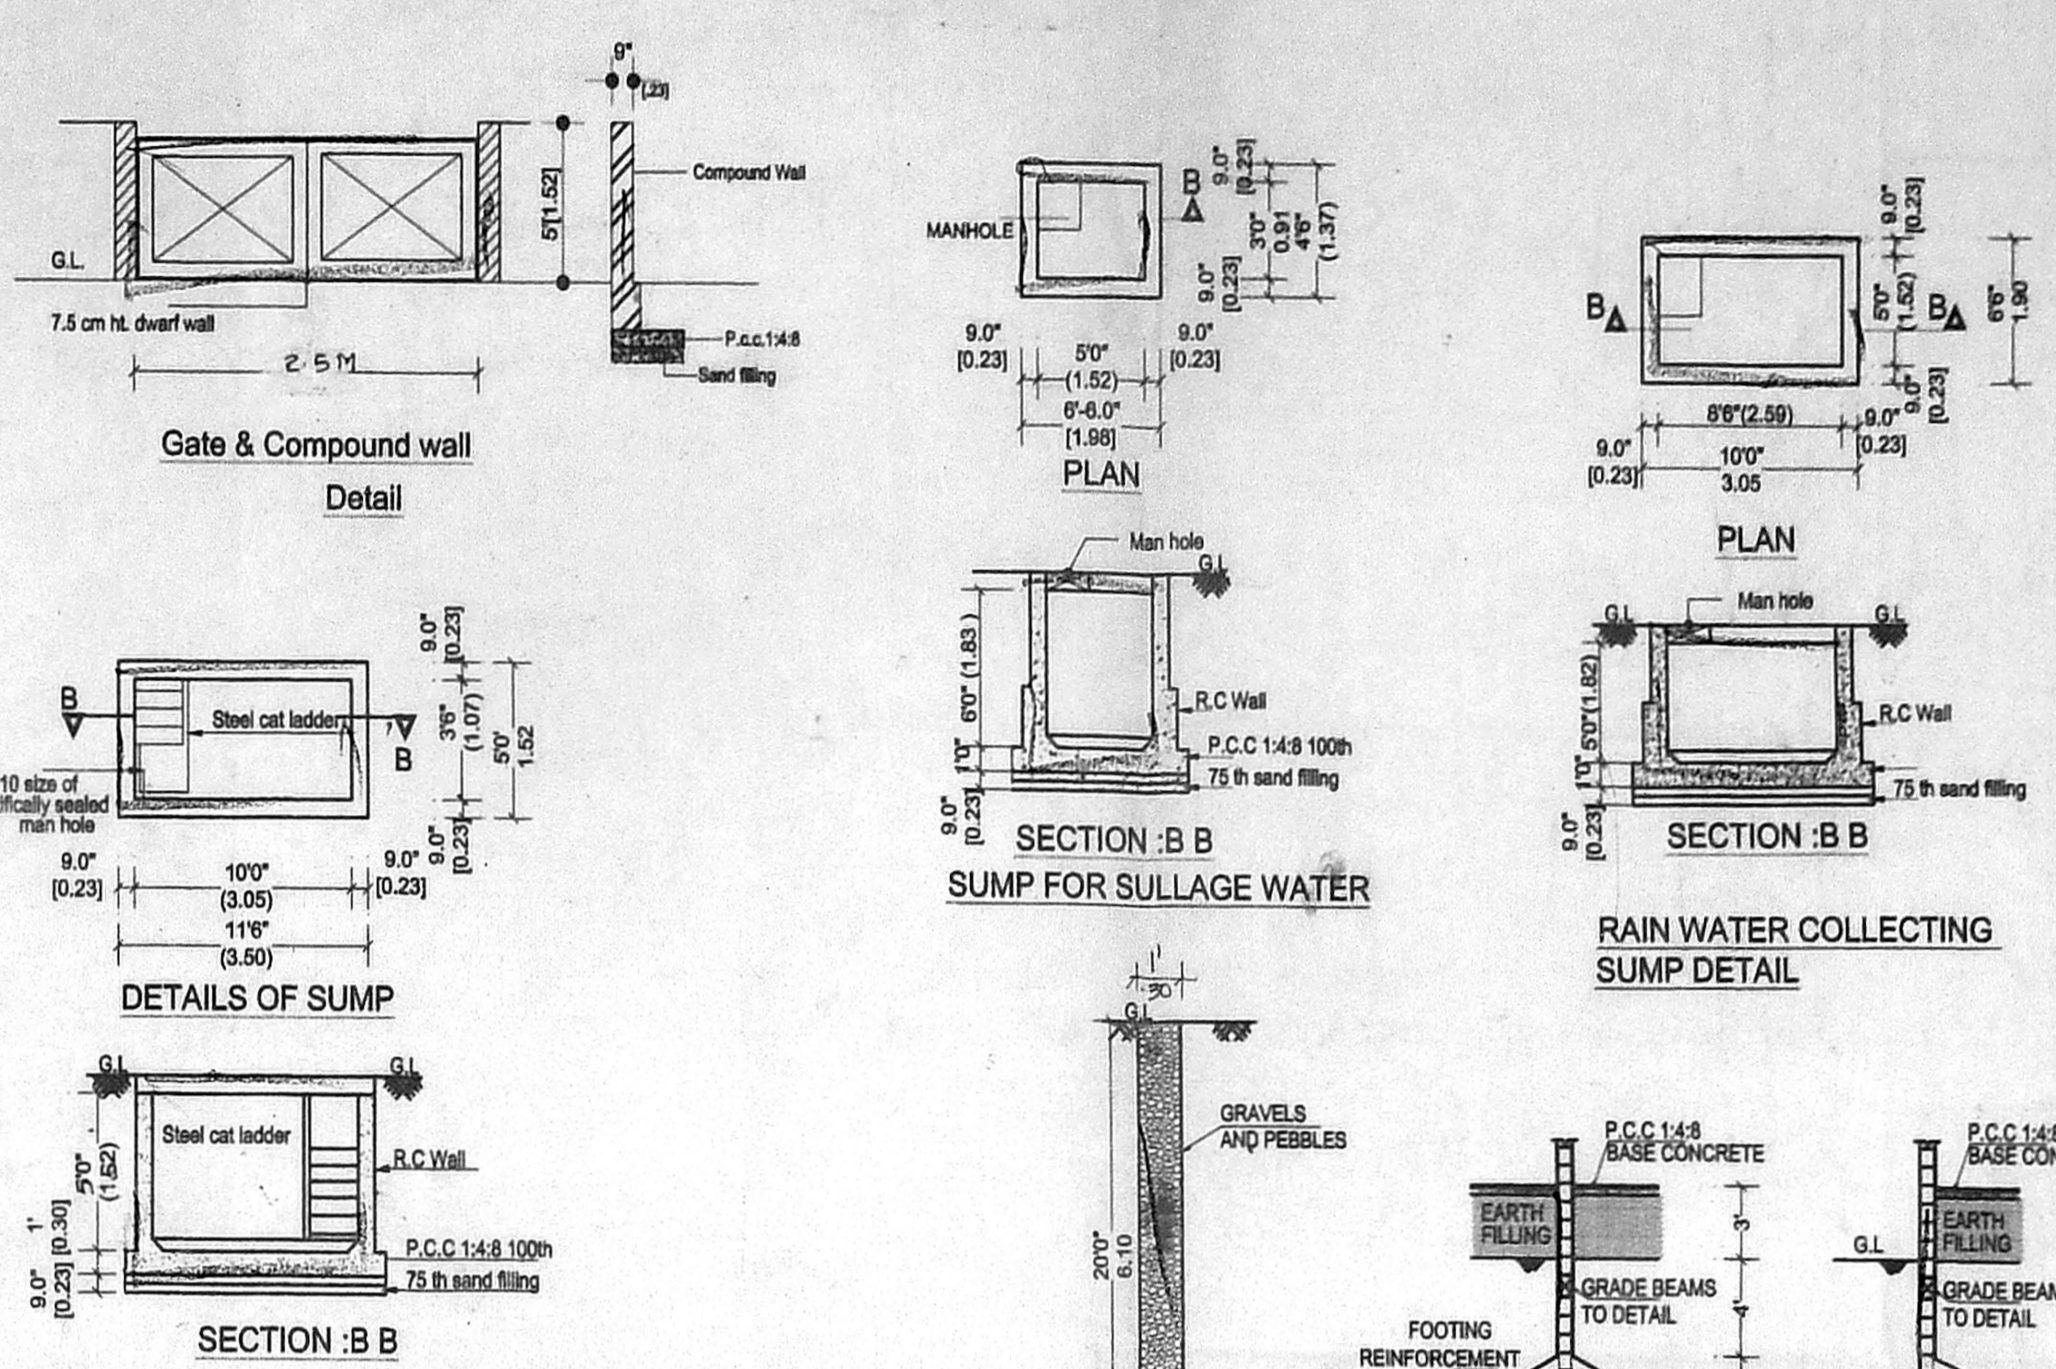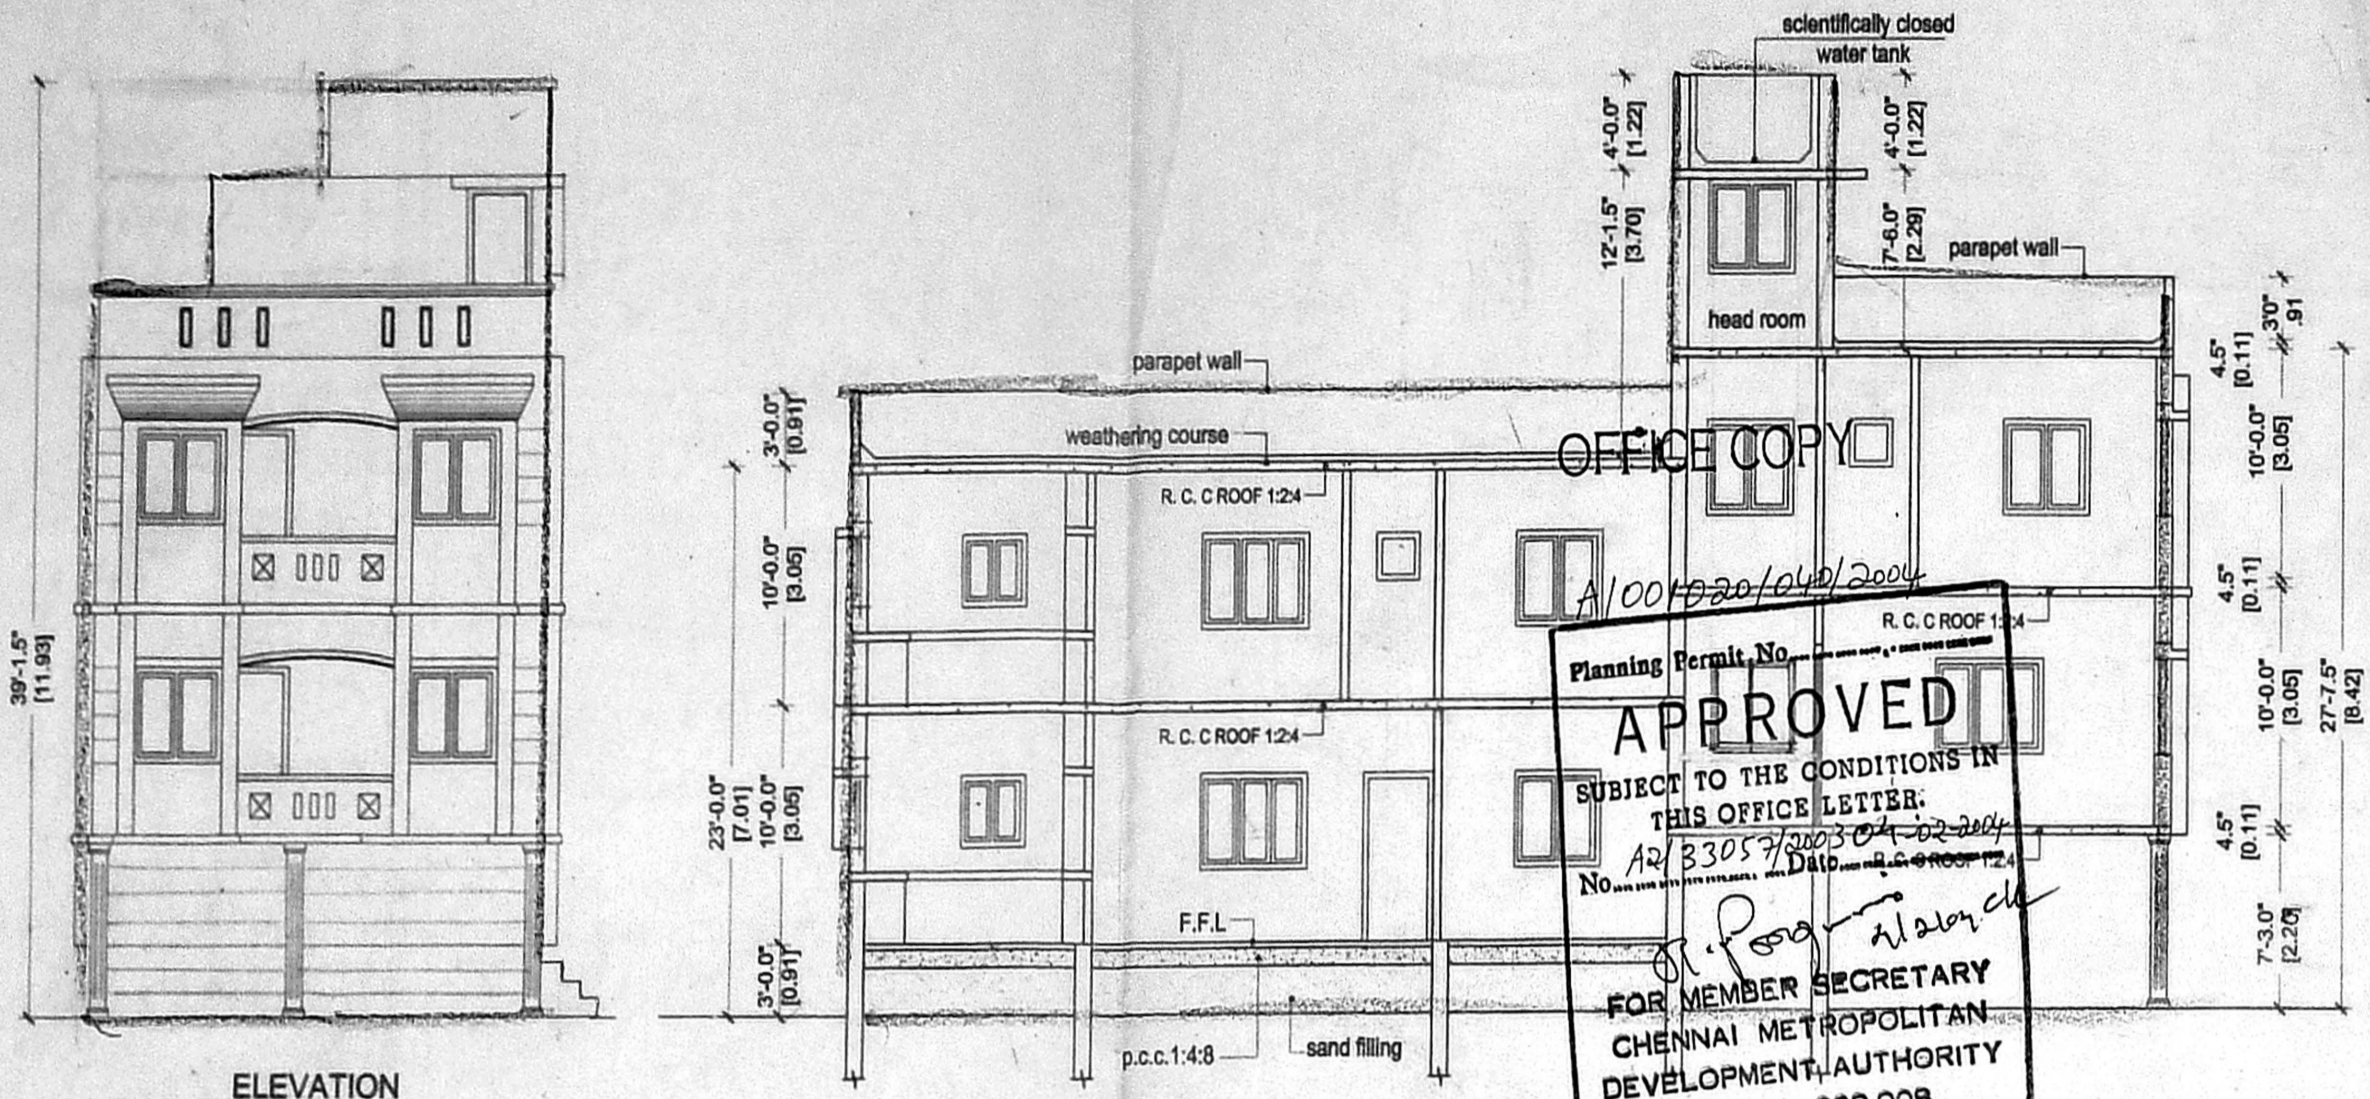






OFFICE COPY

Planning Permit No. *A/100/2020/04/2003*

APPROVED

SUBJECT TO THE CONDITIONS IN THIS OFFICE LETTER: No. *B3057/2023/04/2003* Dated: *26.10.2003*

FOR MEMBER SECRETARY
 CHENNAI METROPOLITAN
 DEVELOPMENT AUTHORITY
 CHENNAI - 600 008.

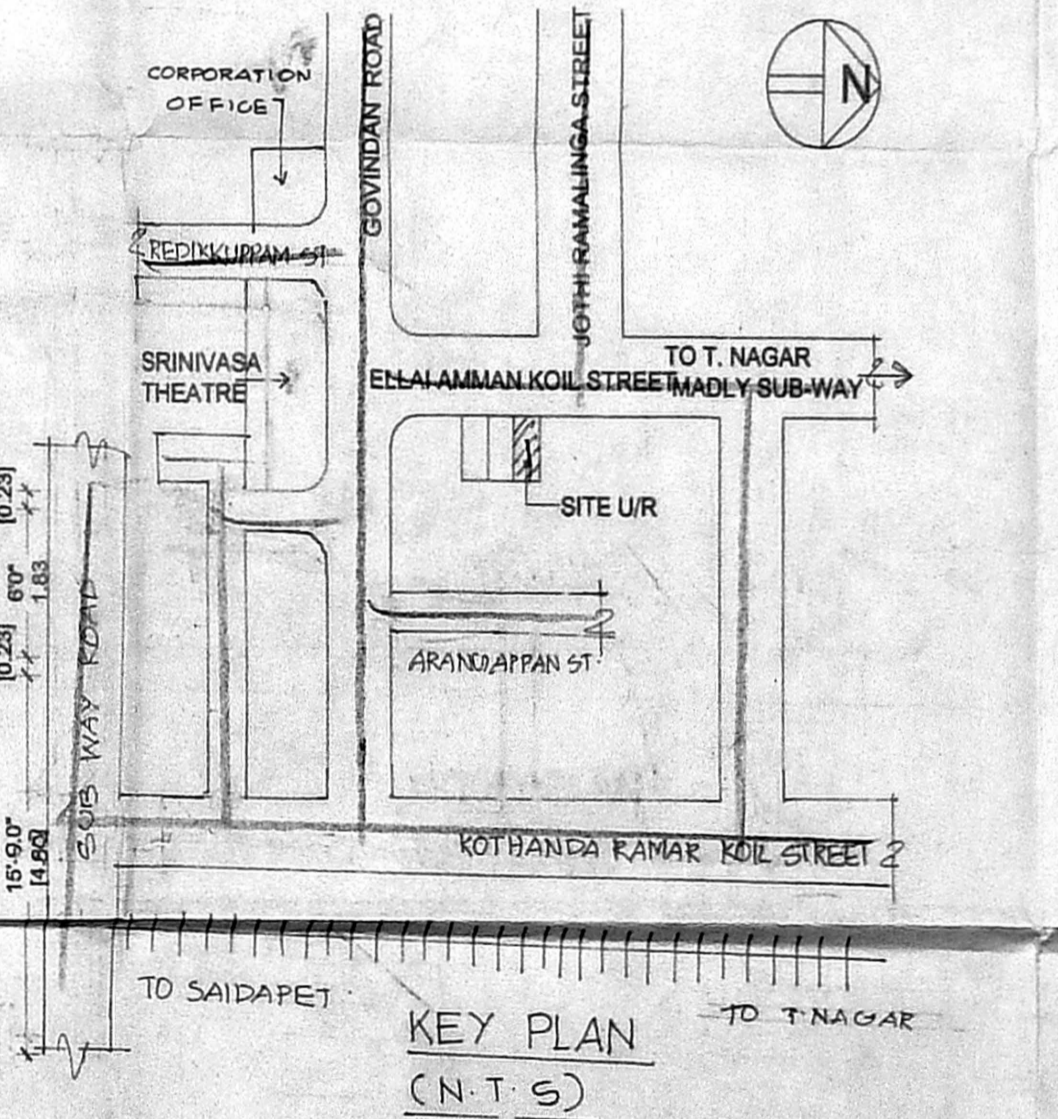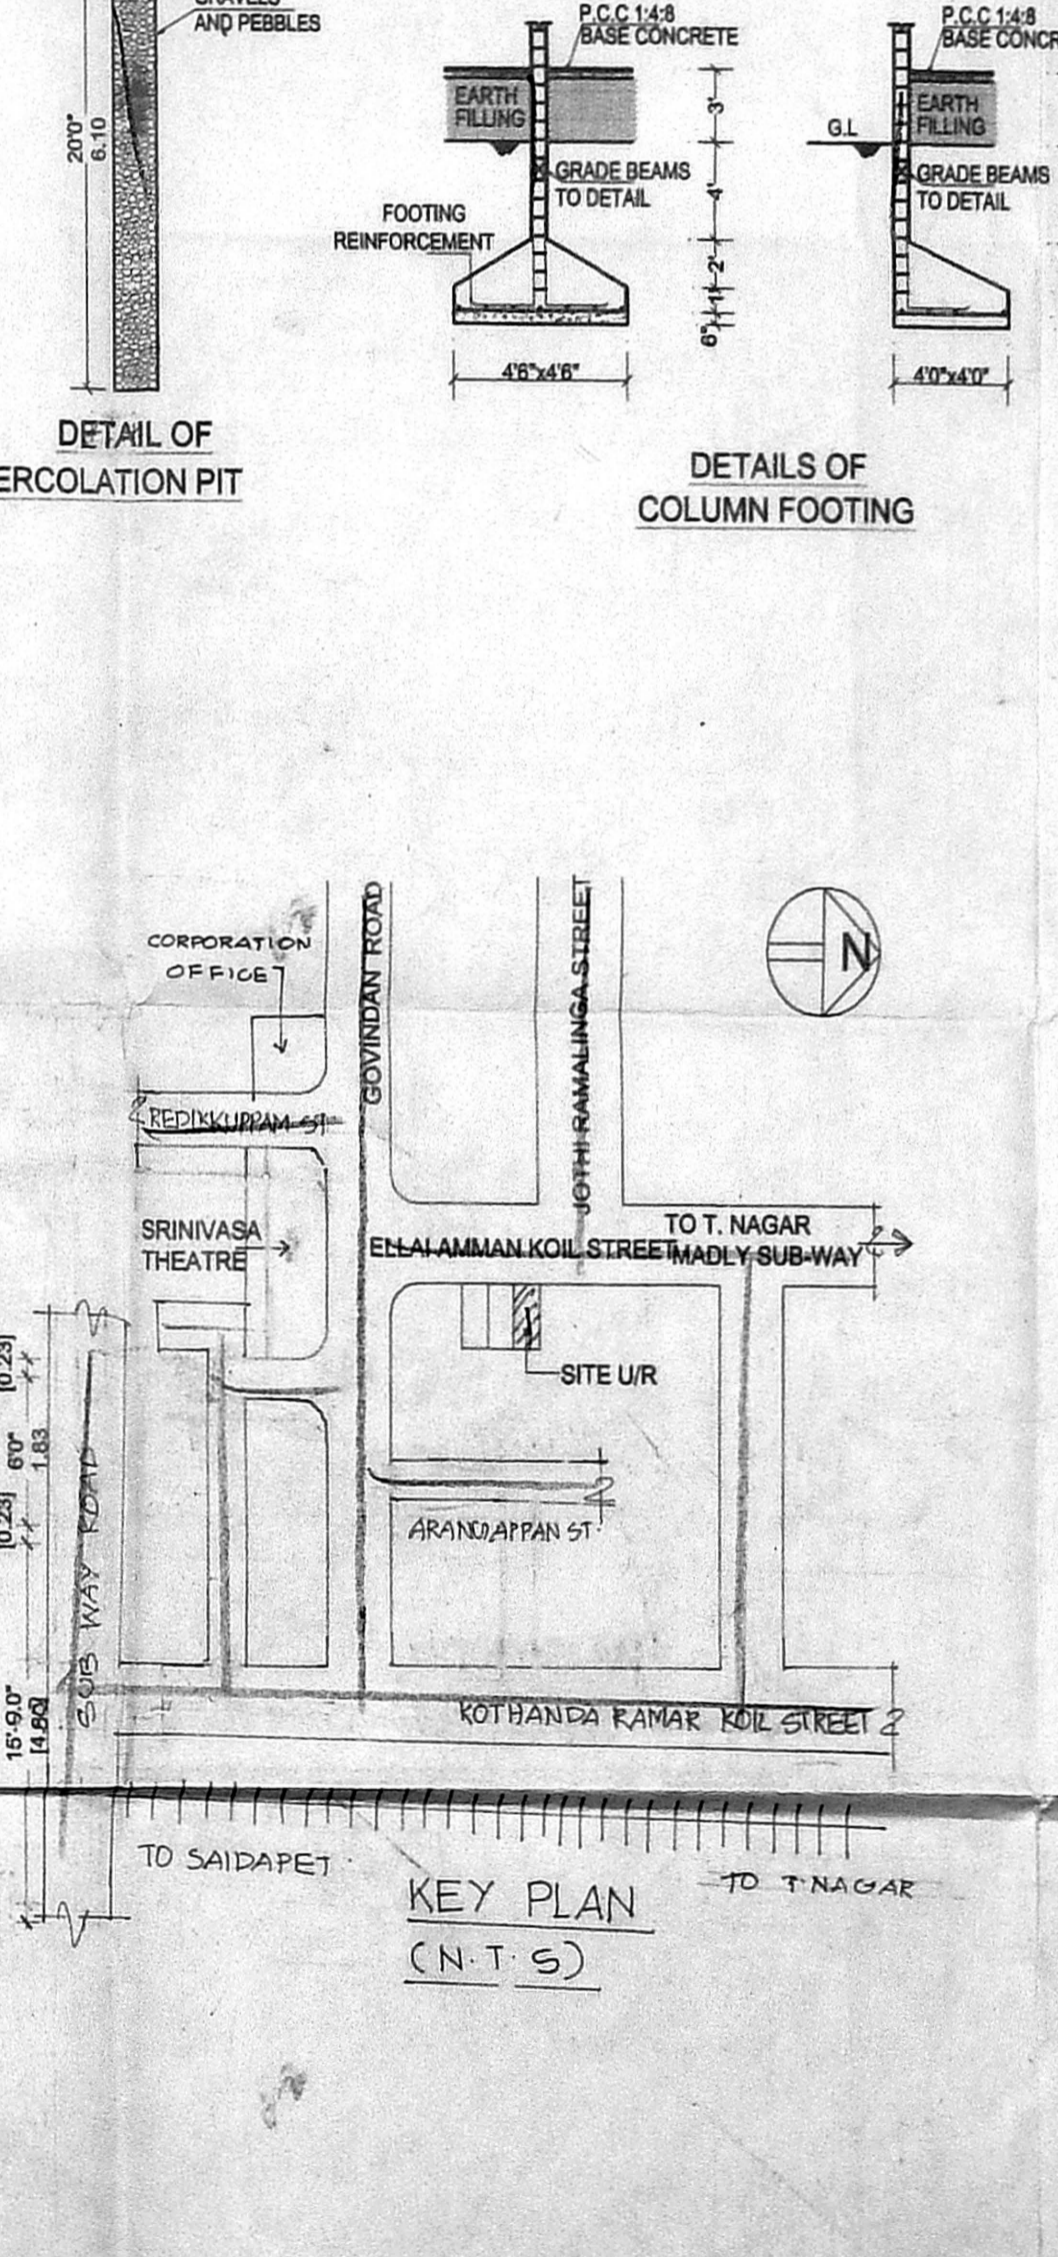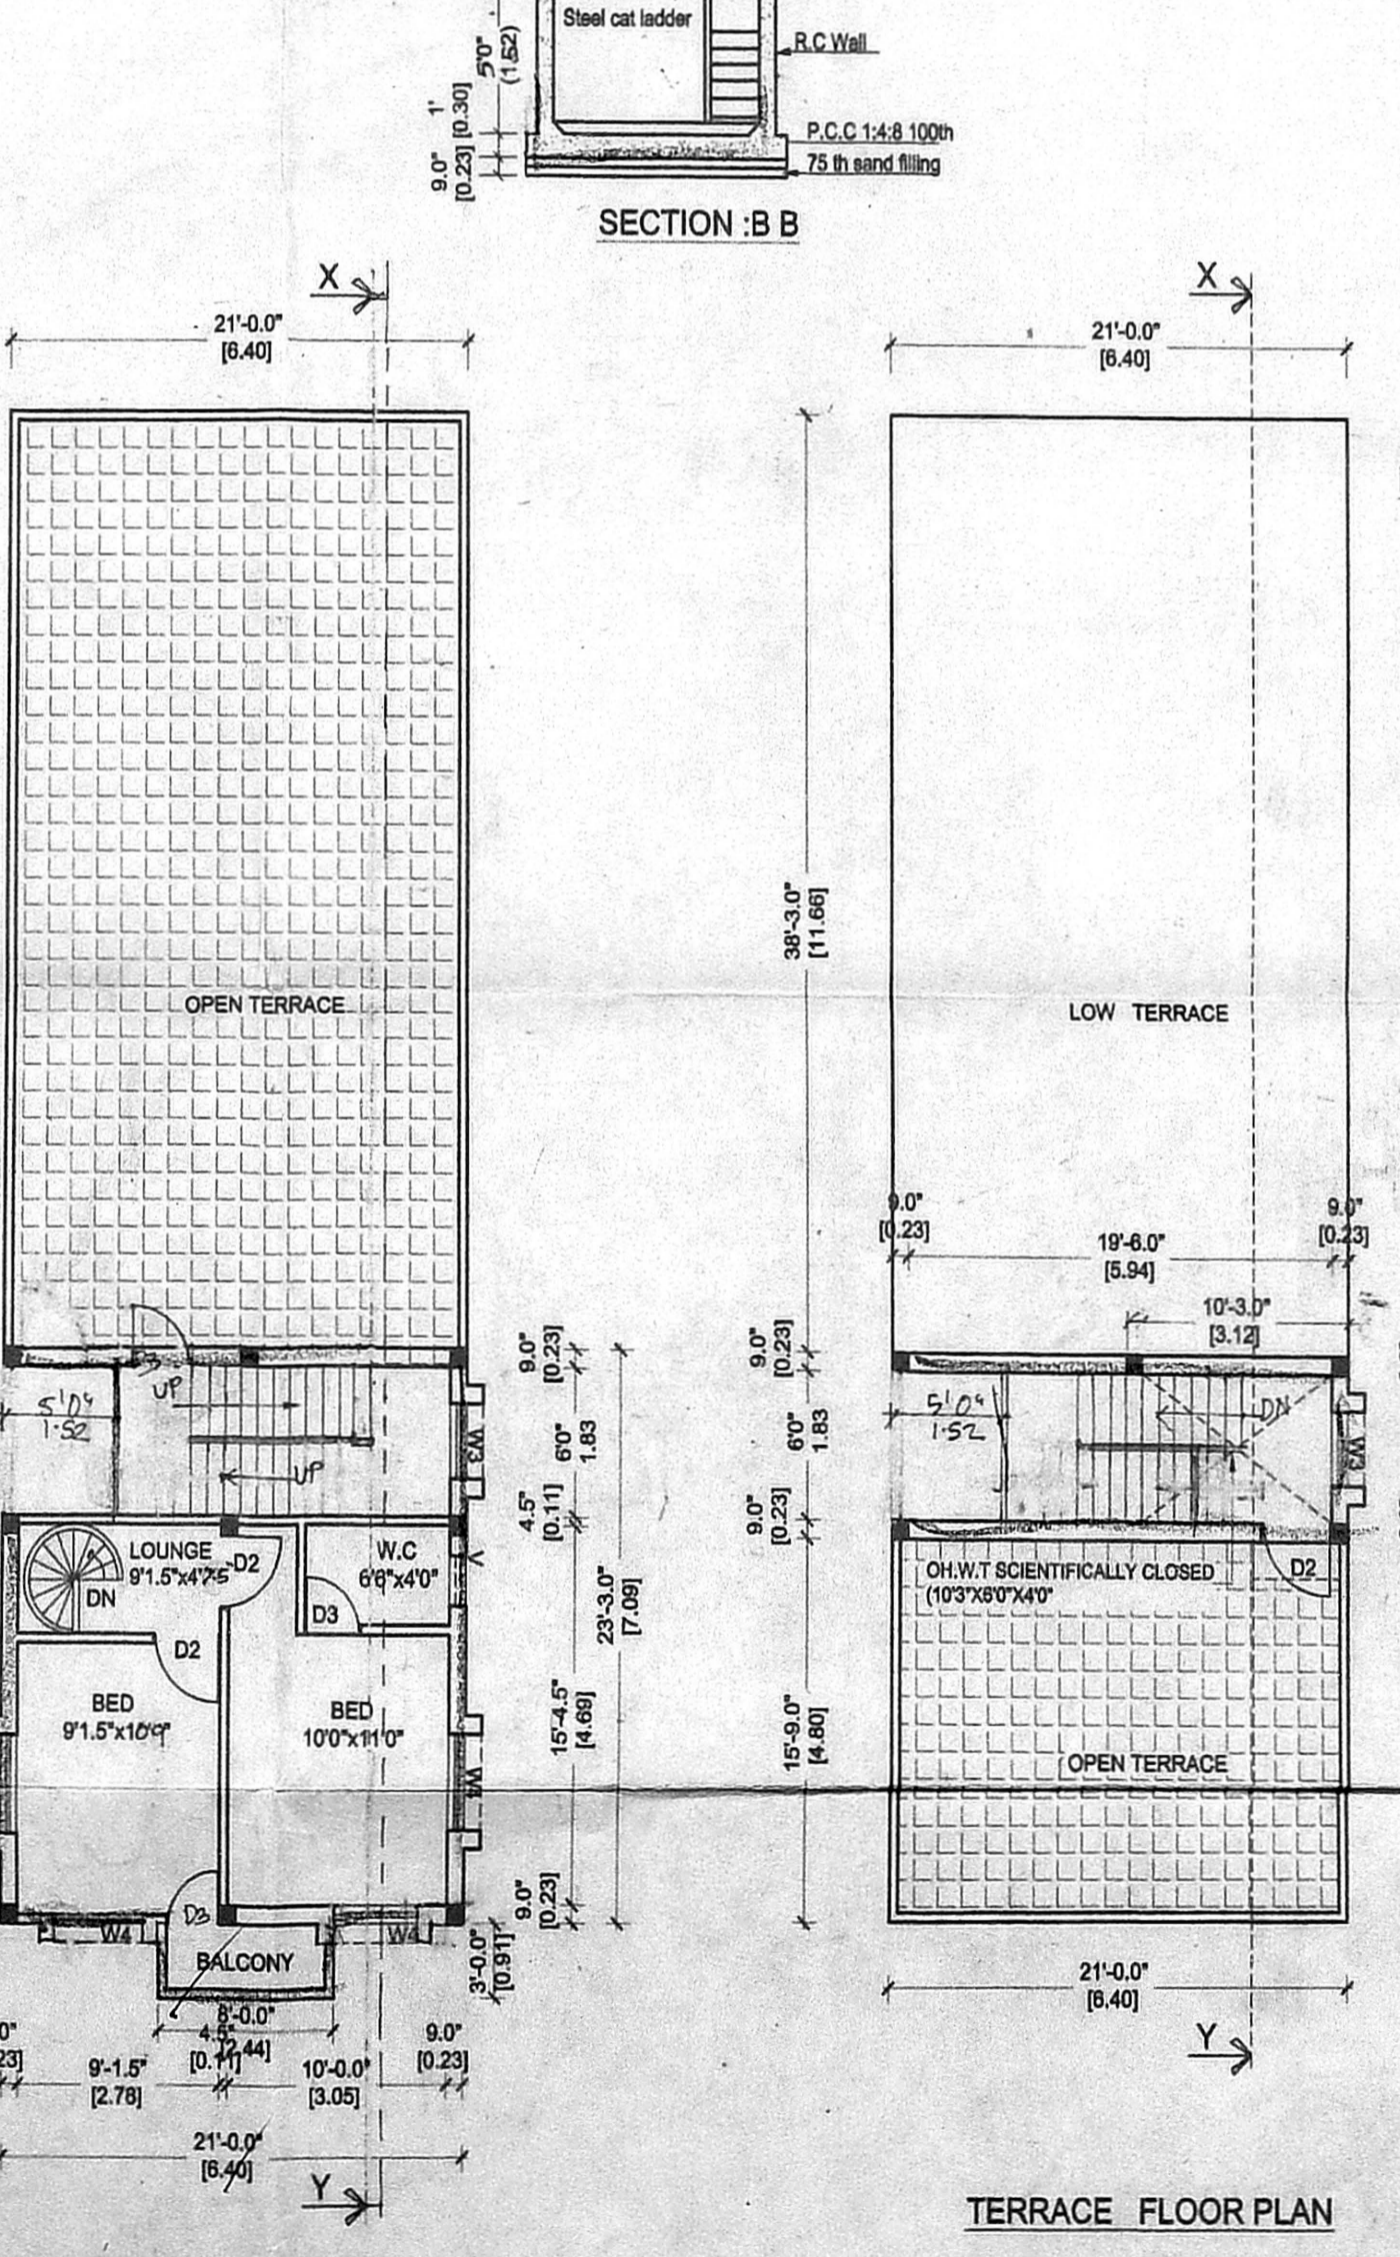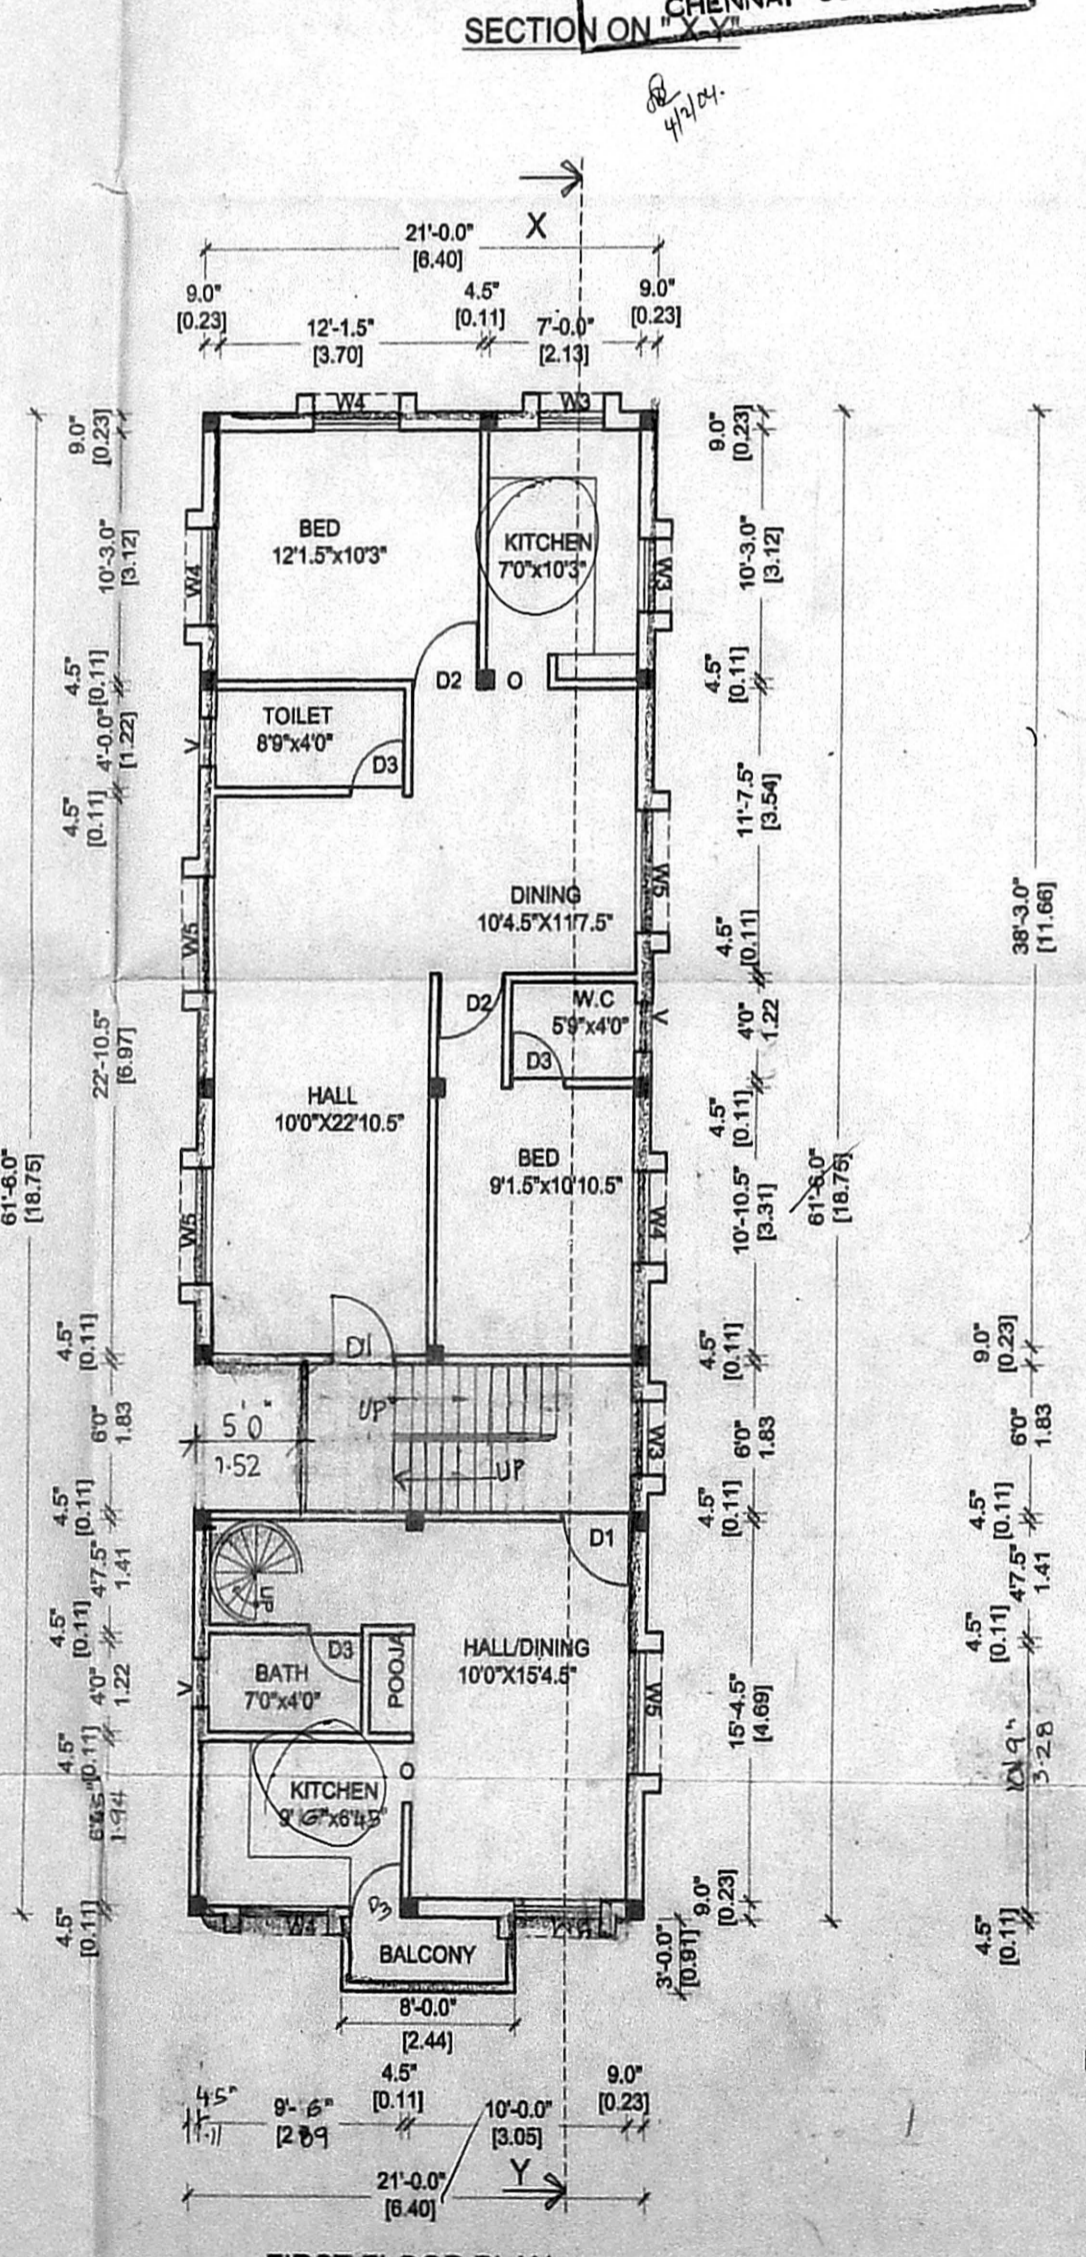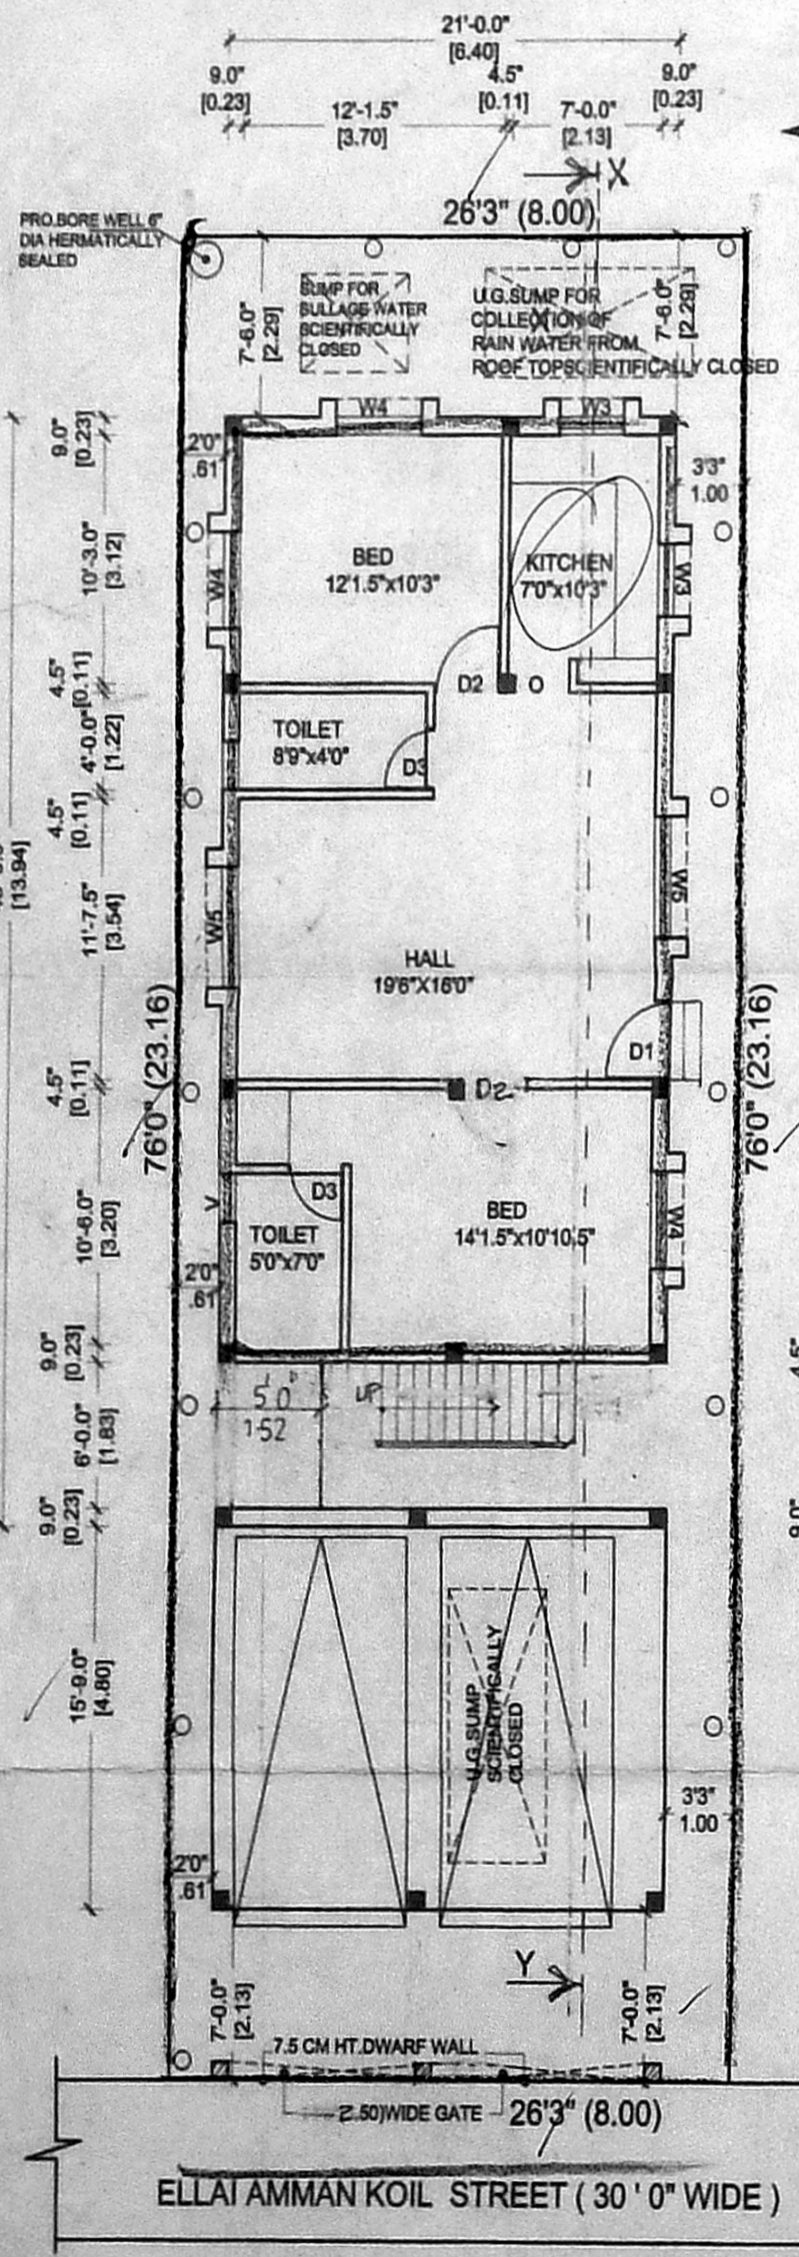

SITE / STILT / GROUND FLOOR PLAN

FIRST FLOOR PLAN

SECOND FLOOR PLAN (PART)

TERRACE FLOOR PLAN

KEY PLAN (N.T.S)