


PLAN SHOWING THE PROPOSED CONSTRUCTION AT OLD DOOR NO:21 NEW DOOR NO:36 PLOT 'B' PERUMAL MUDALI STREET (MANNARSAMY KOIL STREET) ANNA SALAI, CHENNAI - 600 002. BLOCK NO. 1. NUNGAMBAKKAM VILLAGE. CORPORATION OF CHENNAI. DIVISION NO:82 ZONE-VI. NOTE:- SUB DIVISION PLAN SANCTIONED NO: VIDE SD/87. DATED:-05/03/2001. SPECIFICATION:- FOUNDATION IN P.C.C 1:5:10 FLOORING IN P.C.C 1:4:8 TOTAL NO. OF WORKERS = 6 NOS. ROOF SLAB IN 1:2:4 TOTAL NO. OF H.P. = 8 NOS. BRICK WORK IN CM 1:5 PLASTERING IN CM 1:3.


OFFICE COPY

Planning Permit No. A/001663/283/2004  
**APPROVED**  
 SUBJECT TO THE CONDITIONS IN THIS OFFICE LETTER  
 No. A2/37574/2003 Date 21-07-2004  
 FOR MEMBER SECRETARY  
 CHENNAI METROPOLITAN  
 DEVELOPMENT AUTHORITY  
 CHENNAI - 600 005.

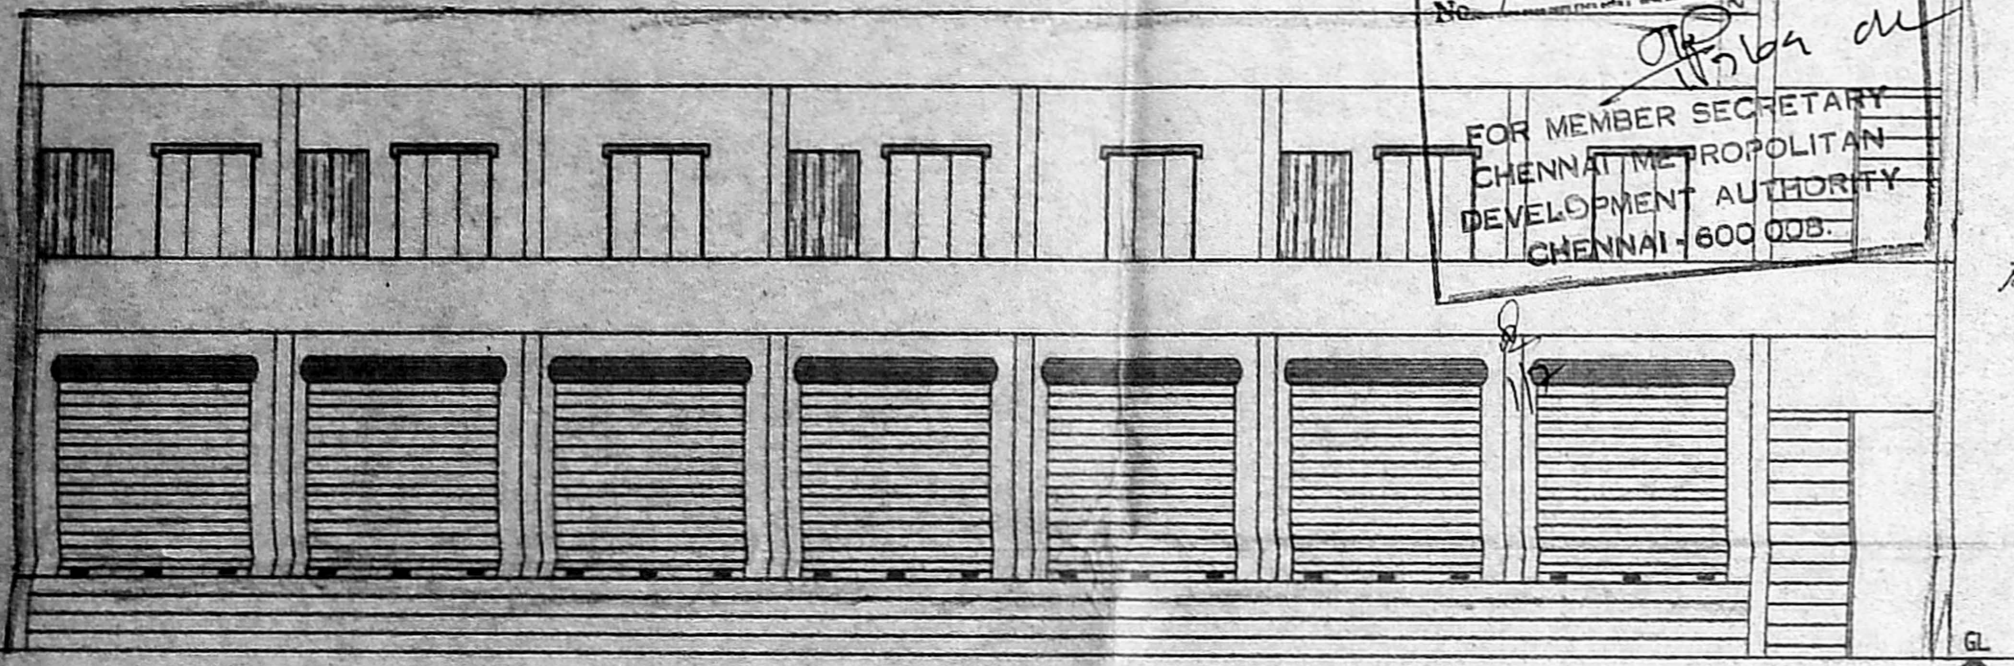


ELEVATION


TOTAL NO. OF WORKERS: 8 NOS  
 TAILORING MACHINE 2 H.P. X 4 NOS. = 8 H.P.

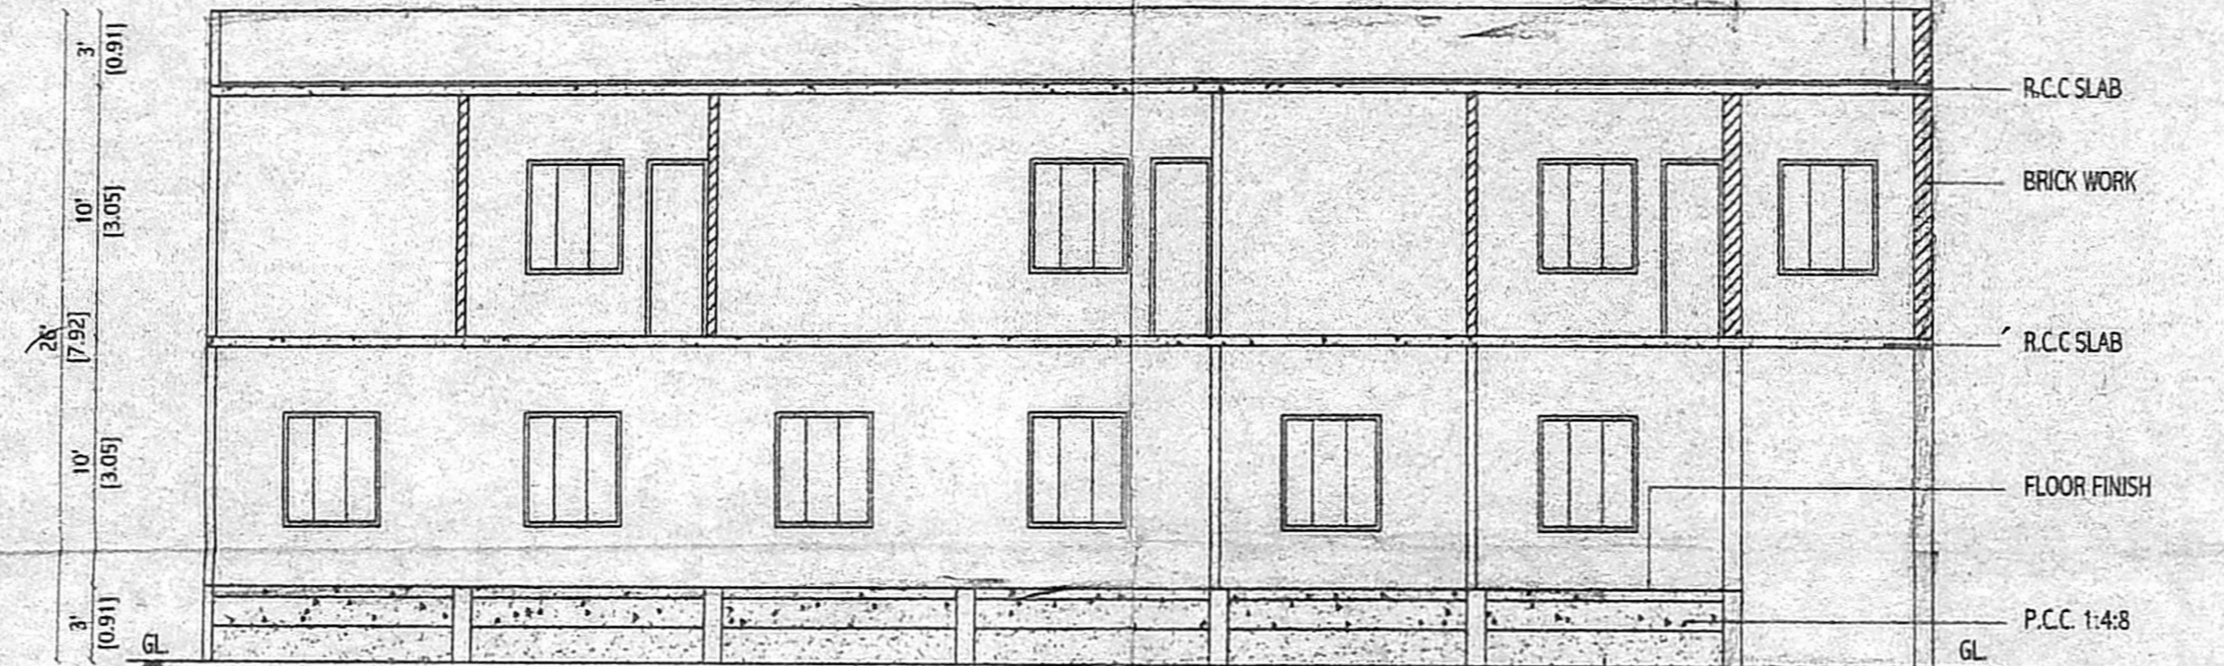


SECTION ON 'AA'

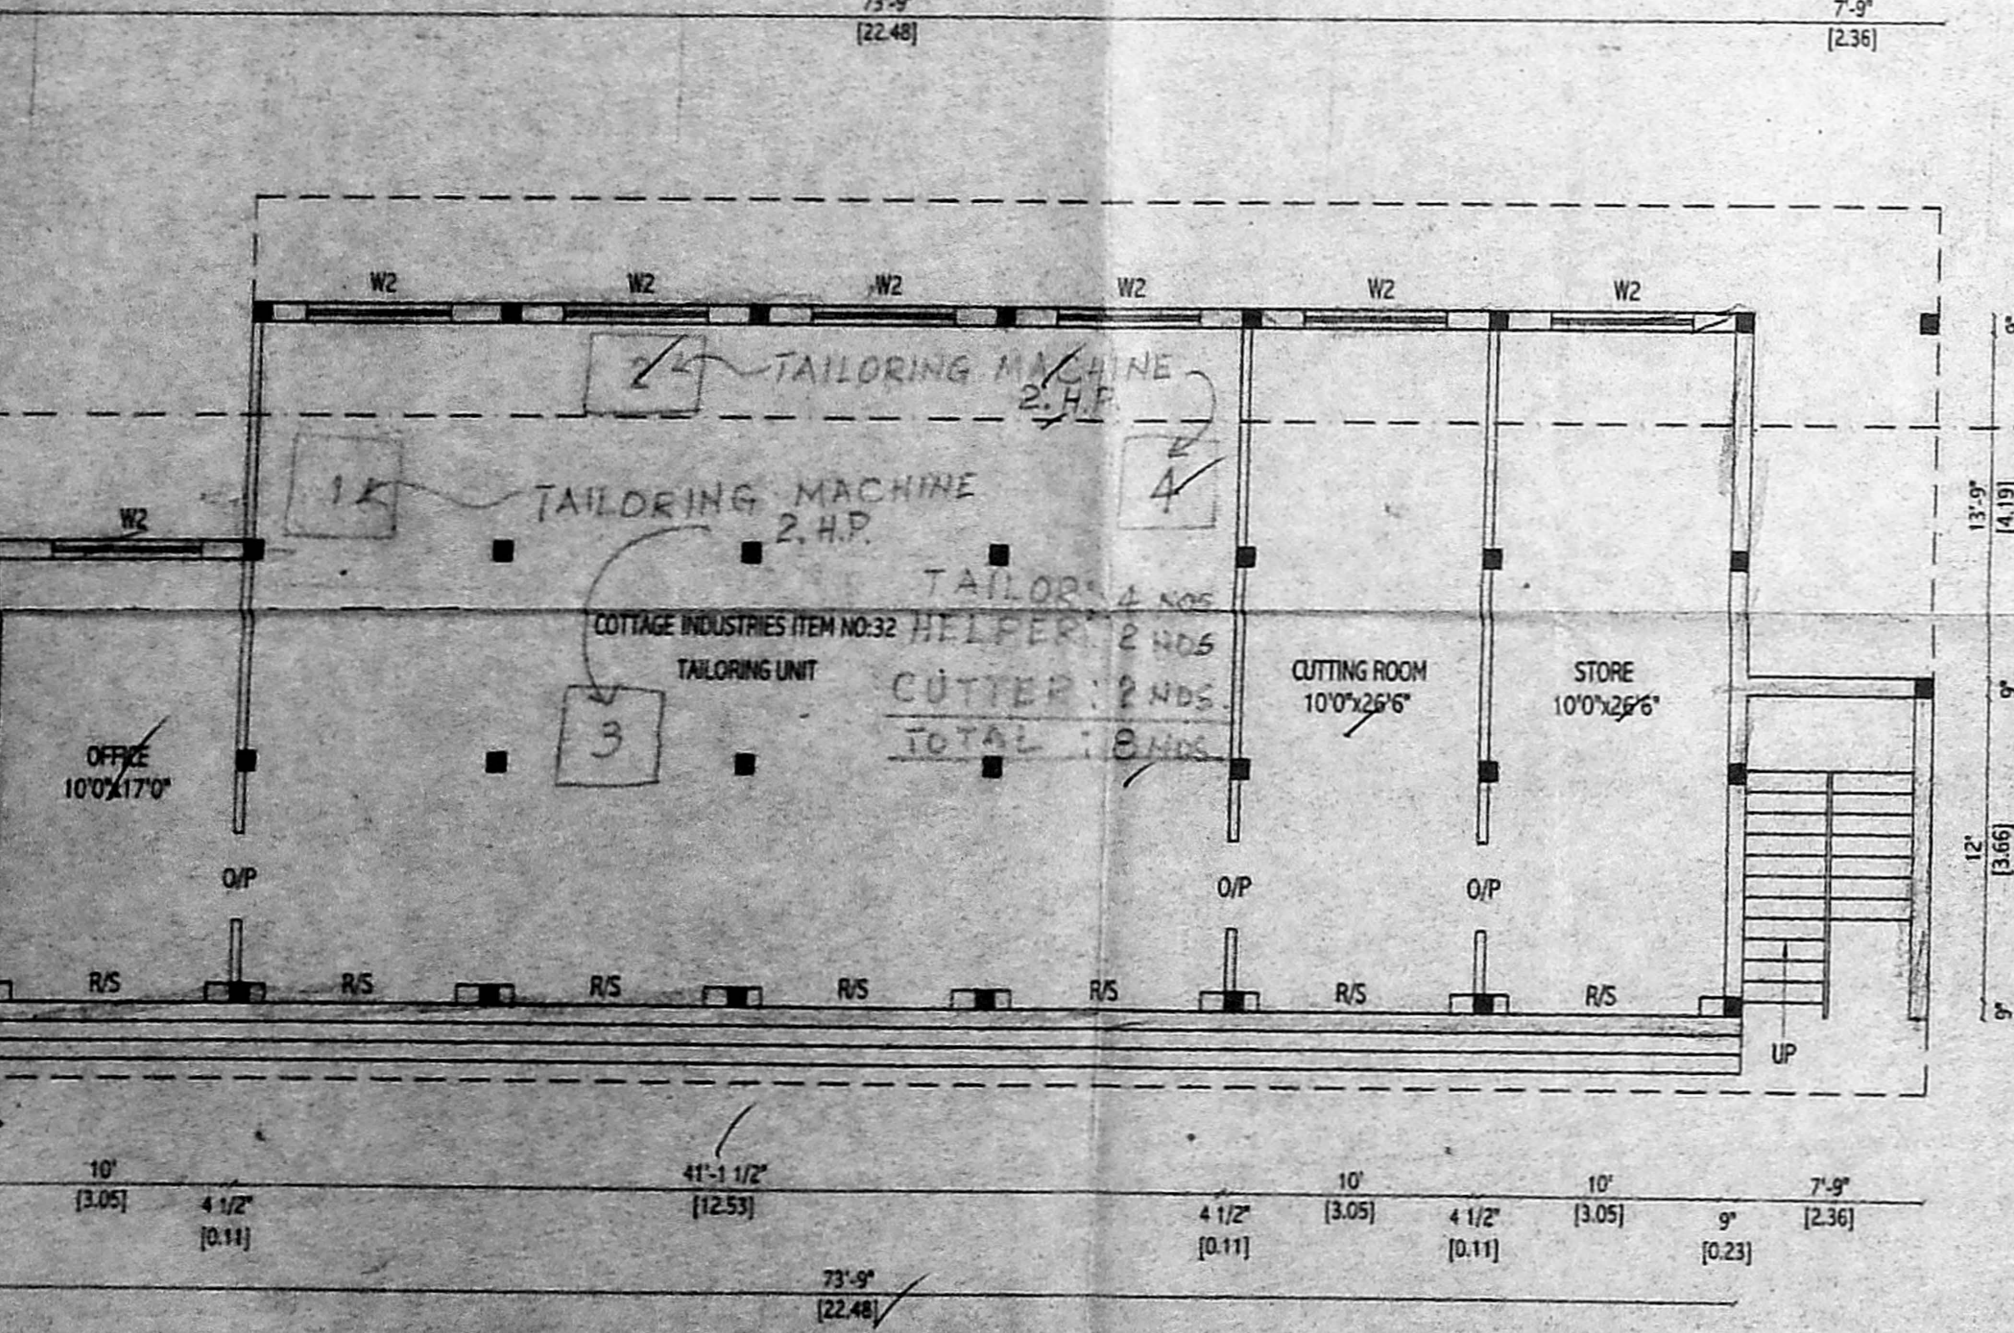

GROUND FLOOR PLAN

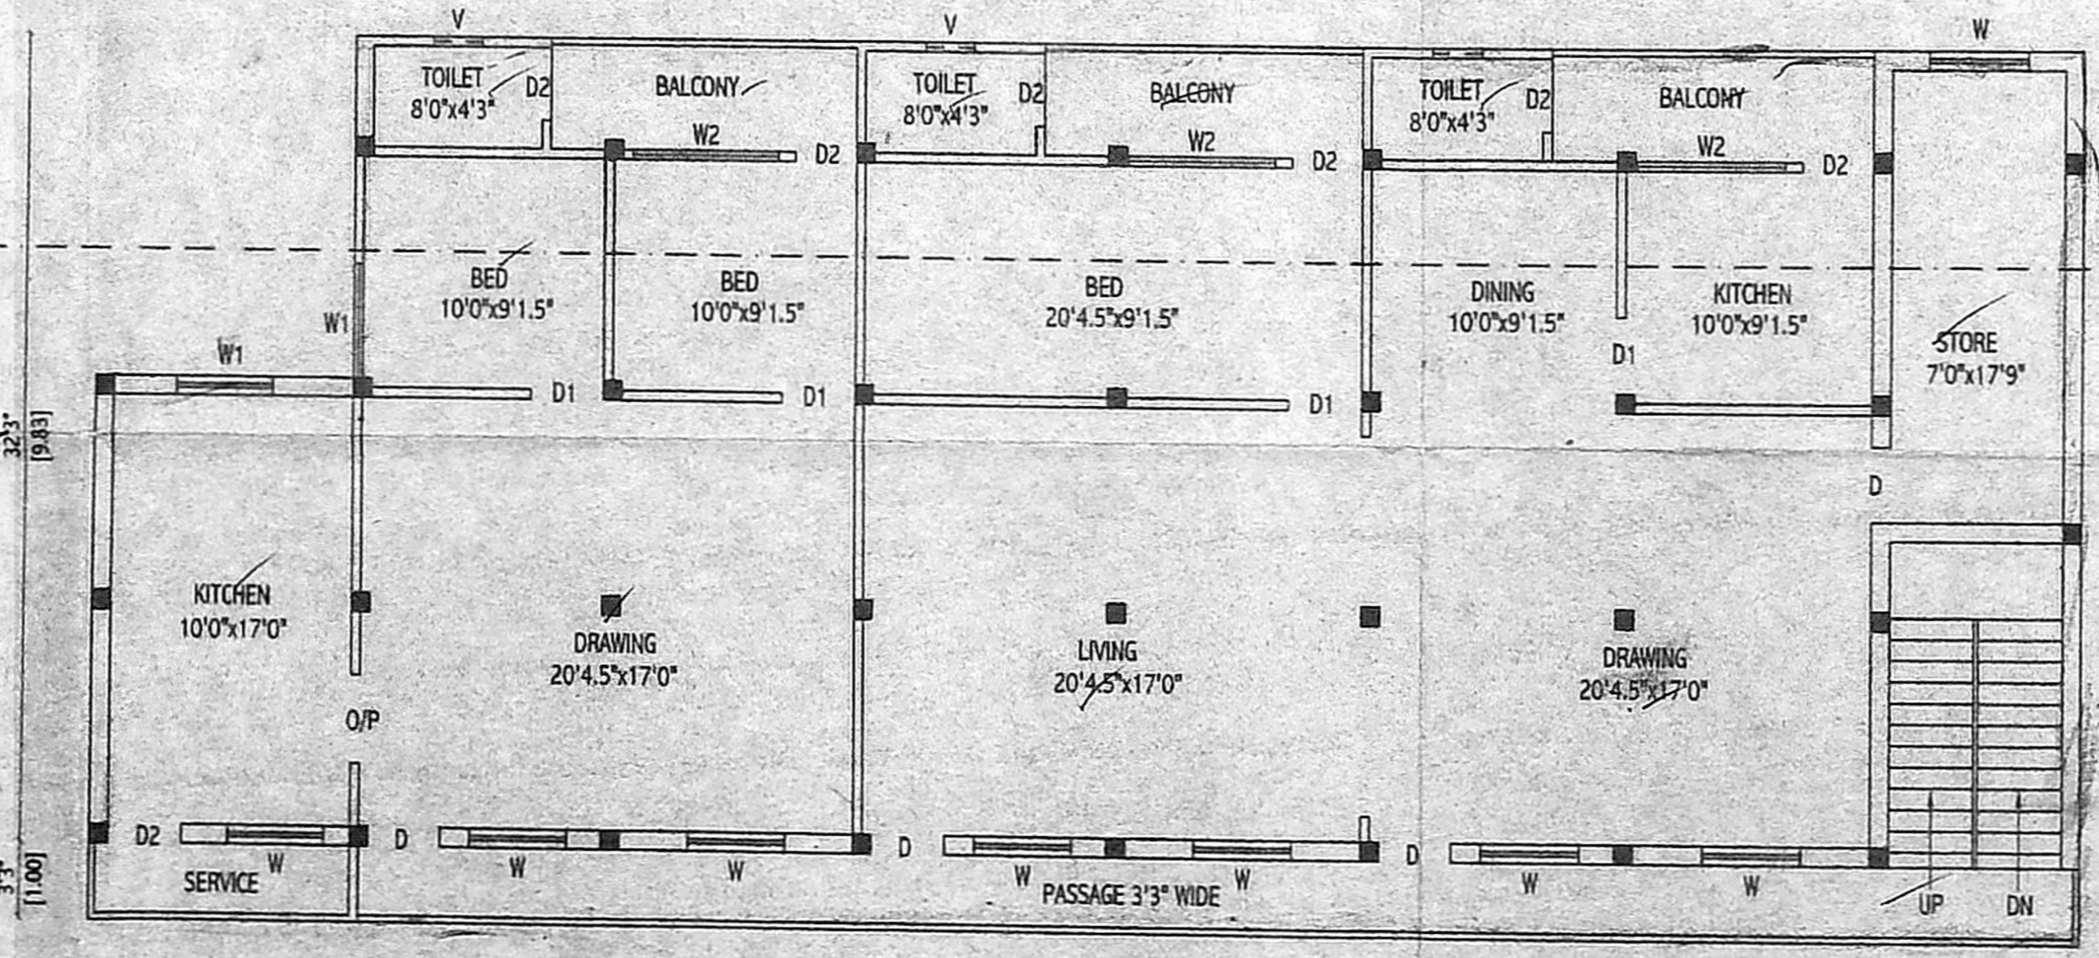

FIRST FLOOR PLAN

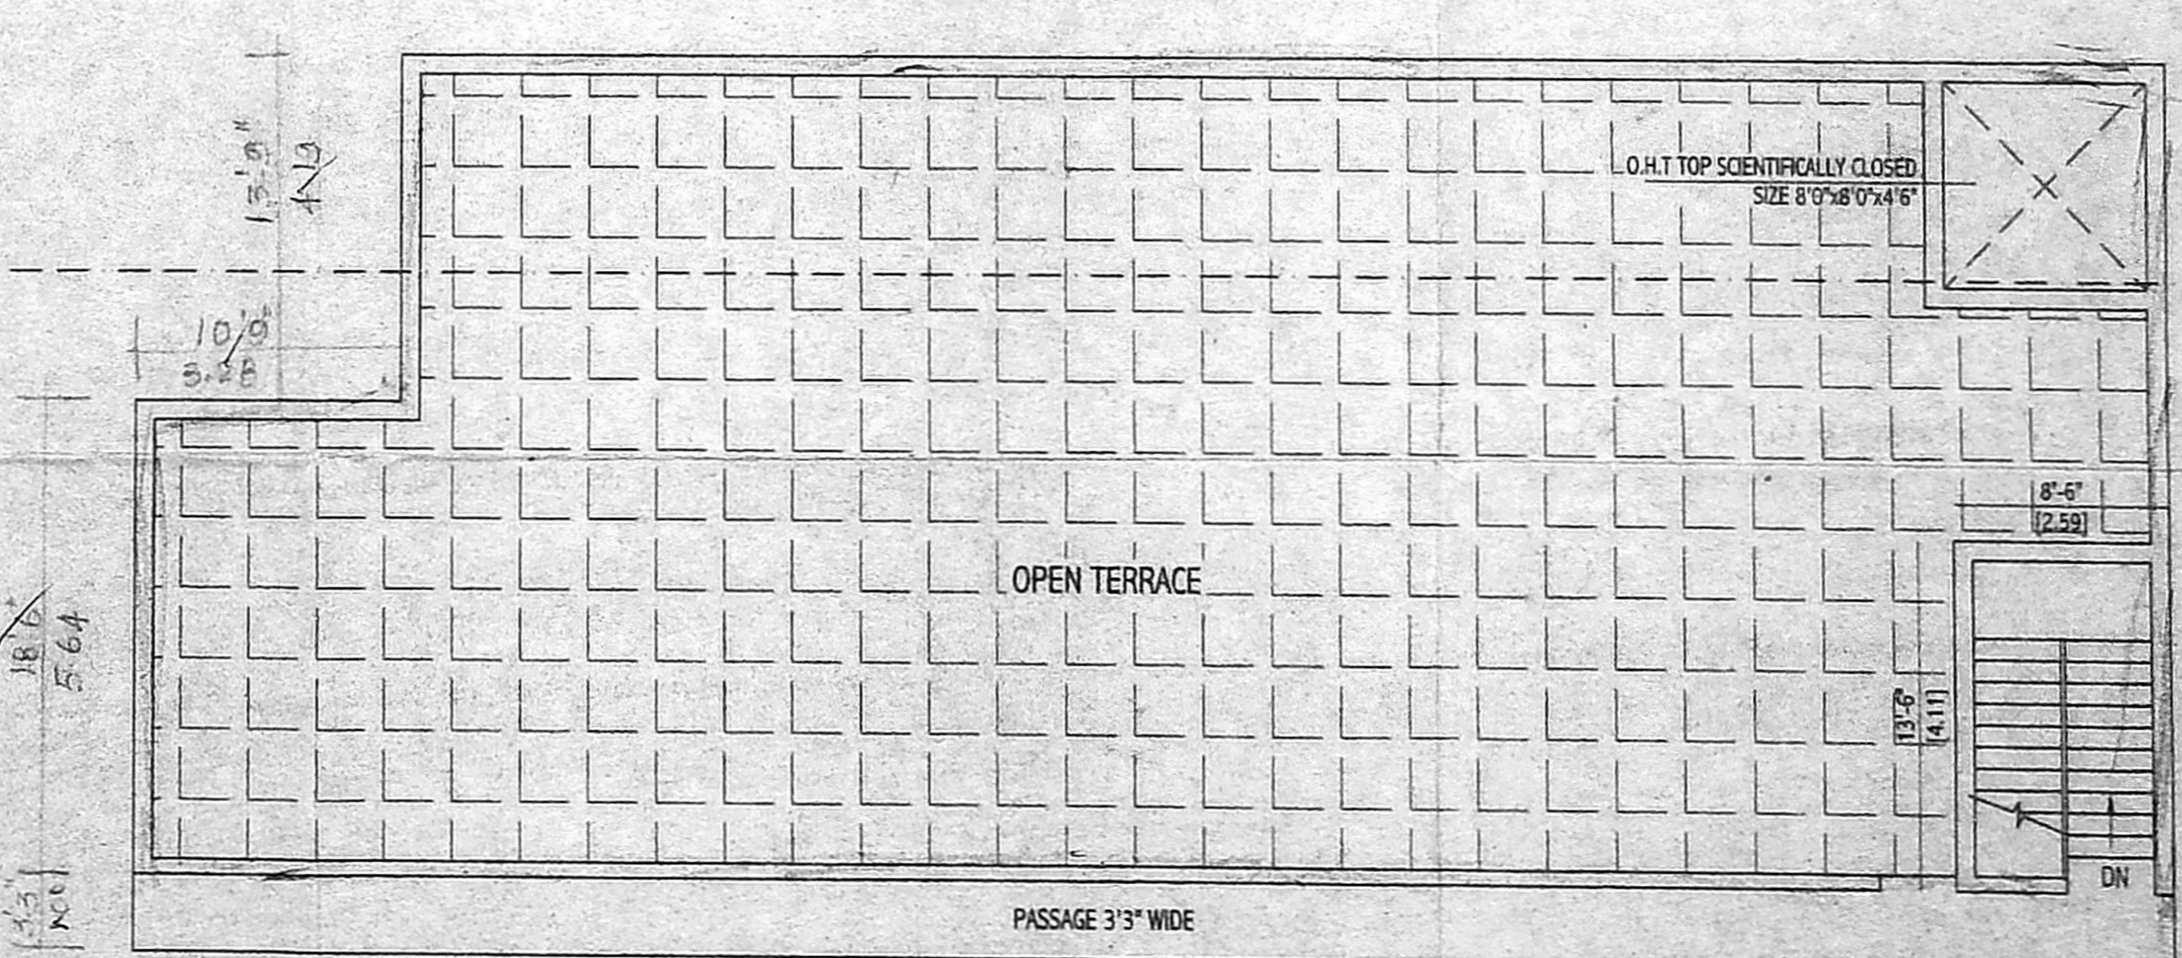

TERRACE FLOOR PLAN

SCHEDULE OF JOINERY:

D	DOOR	3'3"x7'0"	1.00 x 2.13
D1	DOOR	3'0"x7'0"	0.91 x 2.13
D2	DOOR	2'6"x7'0"	0.76 x 2.13
W	WINDOW	3'0"x4'6"	0.91 x 1.37
W1	WINDOW	4'6"x4'6"	1.37 x 1.37
W2	WINDOW	6'0"x4'6"	1.83 x 1.37
V	VENTILATOR	3'0"x2'0"	0.91 x 0.61
O/P	OPENING	3'6"x7'0"	1.06 x 2.13

AREA	SQ.FT	SQ.M
PLOT AREA	10412	968.32
GROUND FLOOR	1963	182.37
FIRST FLOOR	27.45	255.02
HEAD ROOM	115	10.68
TOTAL AREA	4823	448.07
PLOT COVERAGE	18.85%	
F.S.I	0.46 TIMES	

REFERENCE

PROPOSAL	[Symbol]
ROAD	[Symbol]
BOUNDARY	[Symbol]

SCALE:- 1"=8'0"

OWNER:-

K. SELVAM, B.E. AMIE, C.Eng (I) A.I.V.  
 Consulting Civil Engineer Chartered Engineer  
 Approved Valuer & Licensed Surveyor,  
 Class I Reg No. 600/2005 2604  
 Door No. 11/17, Thiruvalluvar Salai,  
 Mogappair East, Chennai-600 050.  
 Ph: 26560050, Cell: 98412, 82050  
 (GREEN CHANNEL FILE NOT APPLICABLE)

LICENSED SURVEYOR:-