

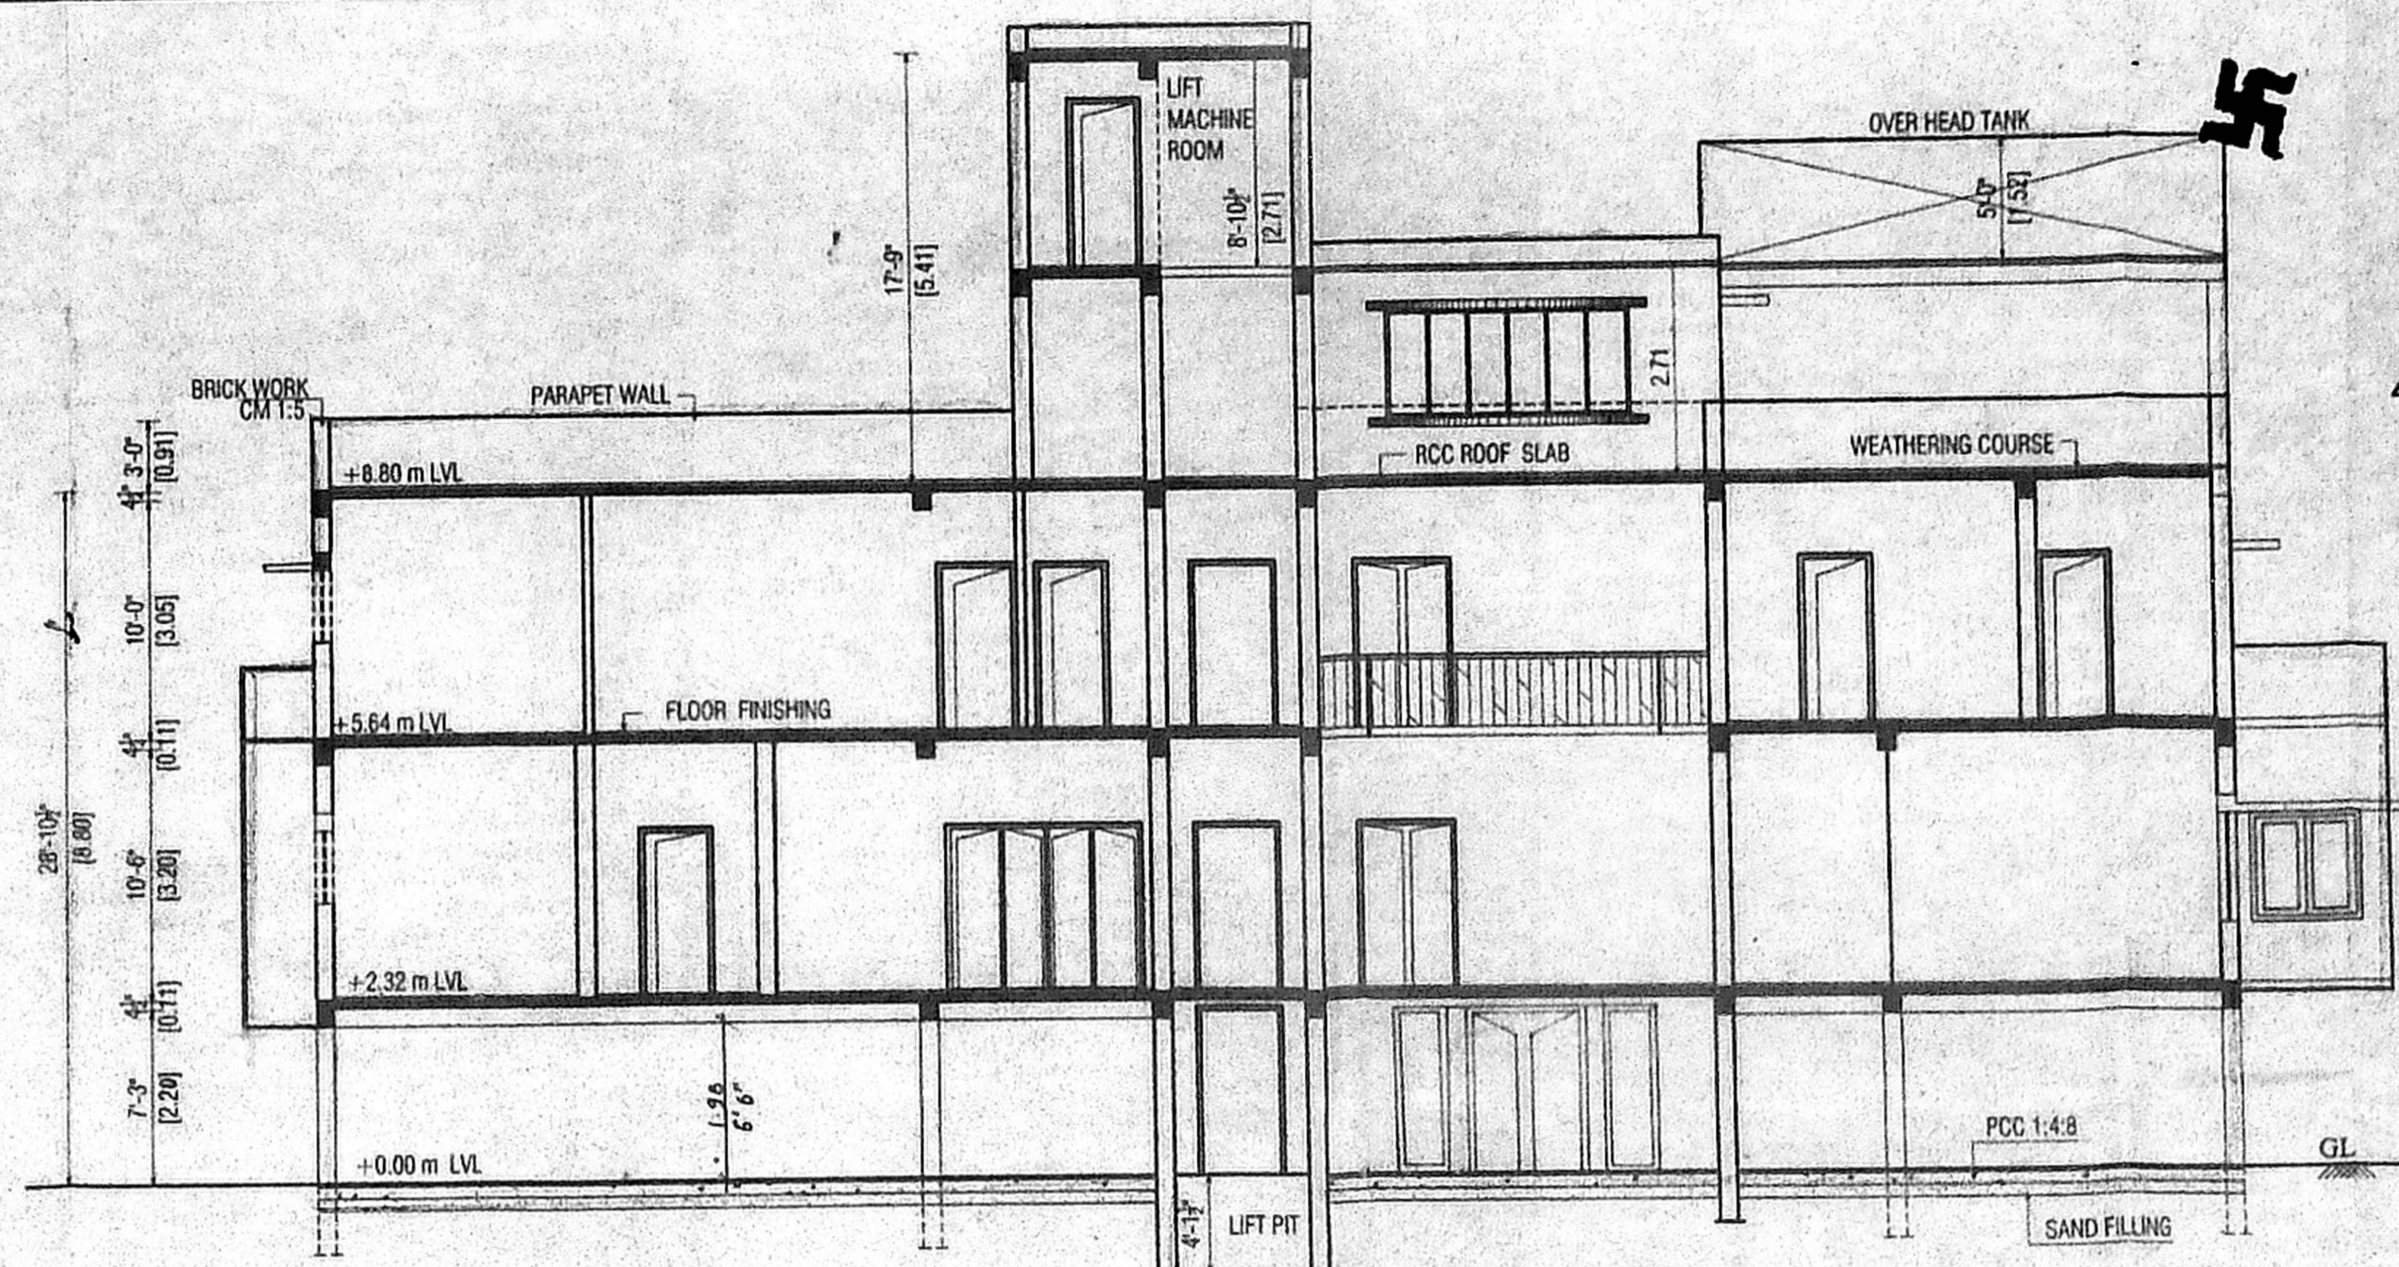
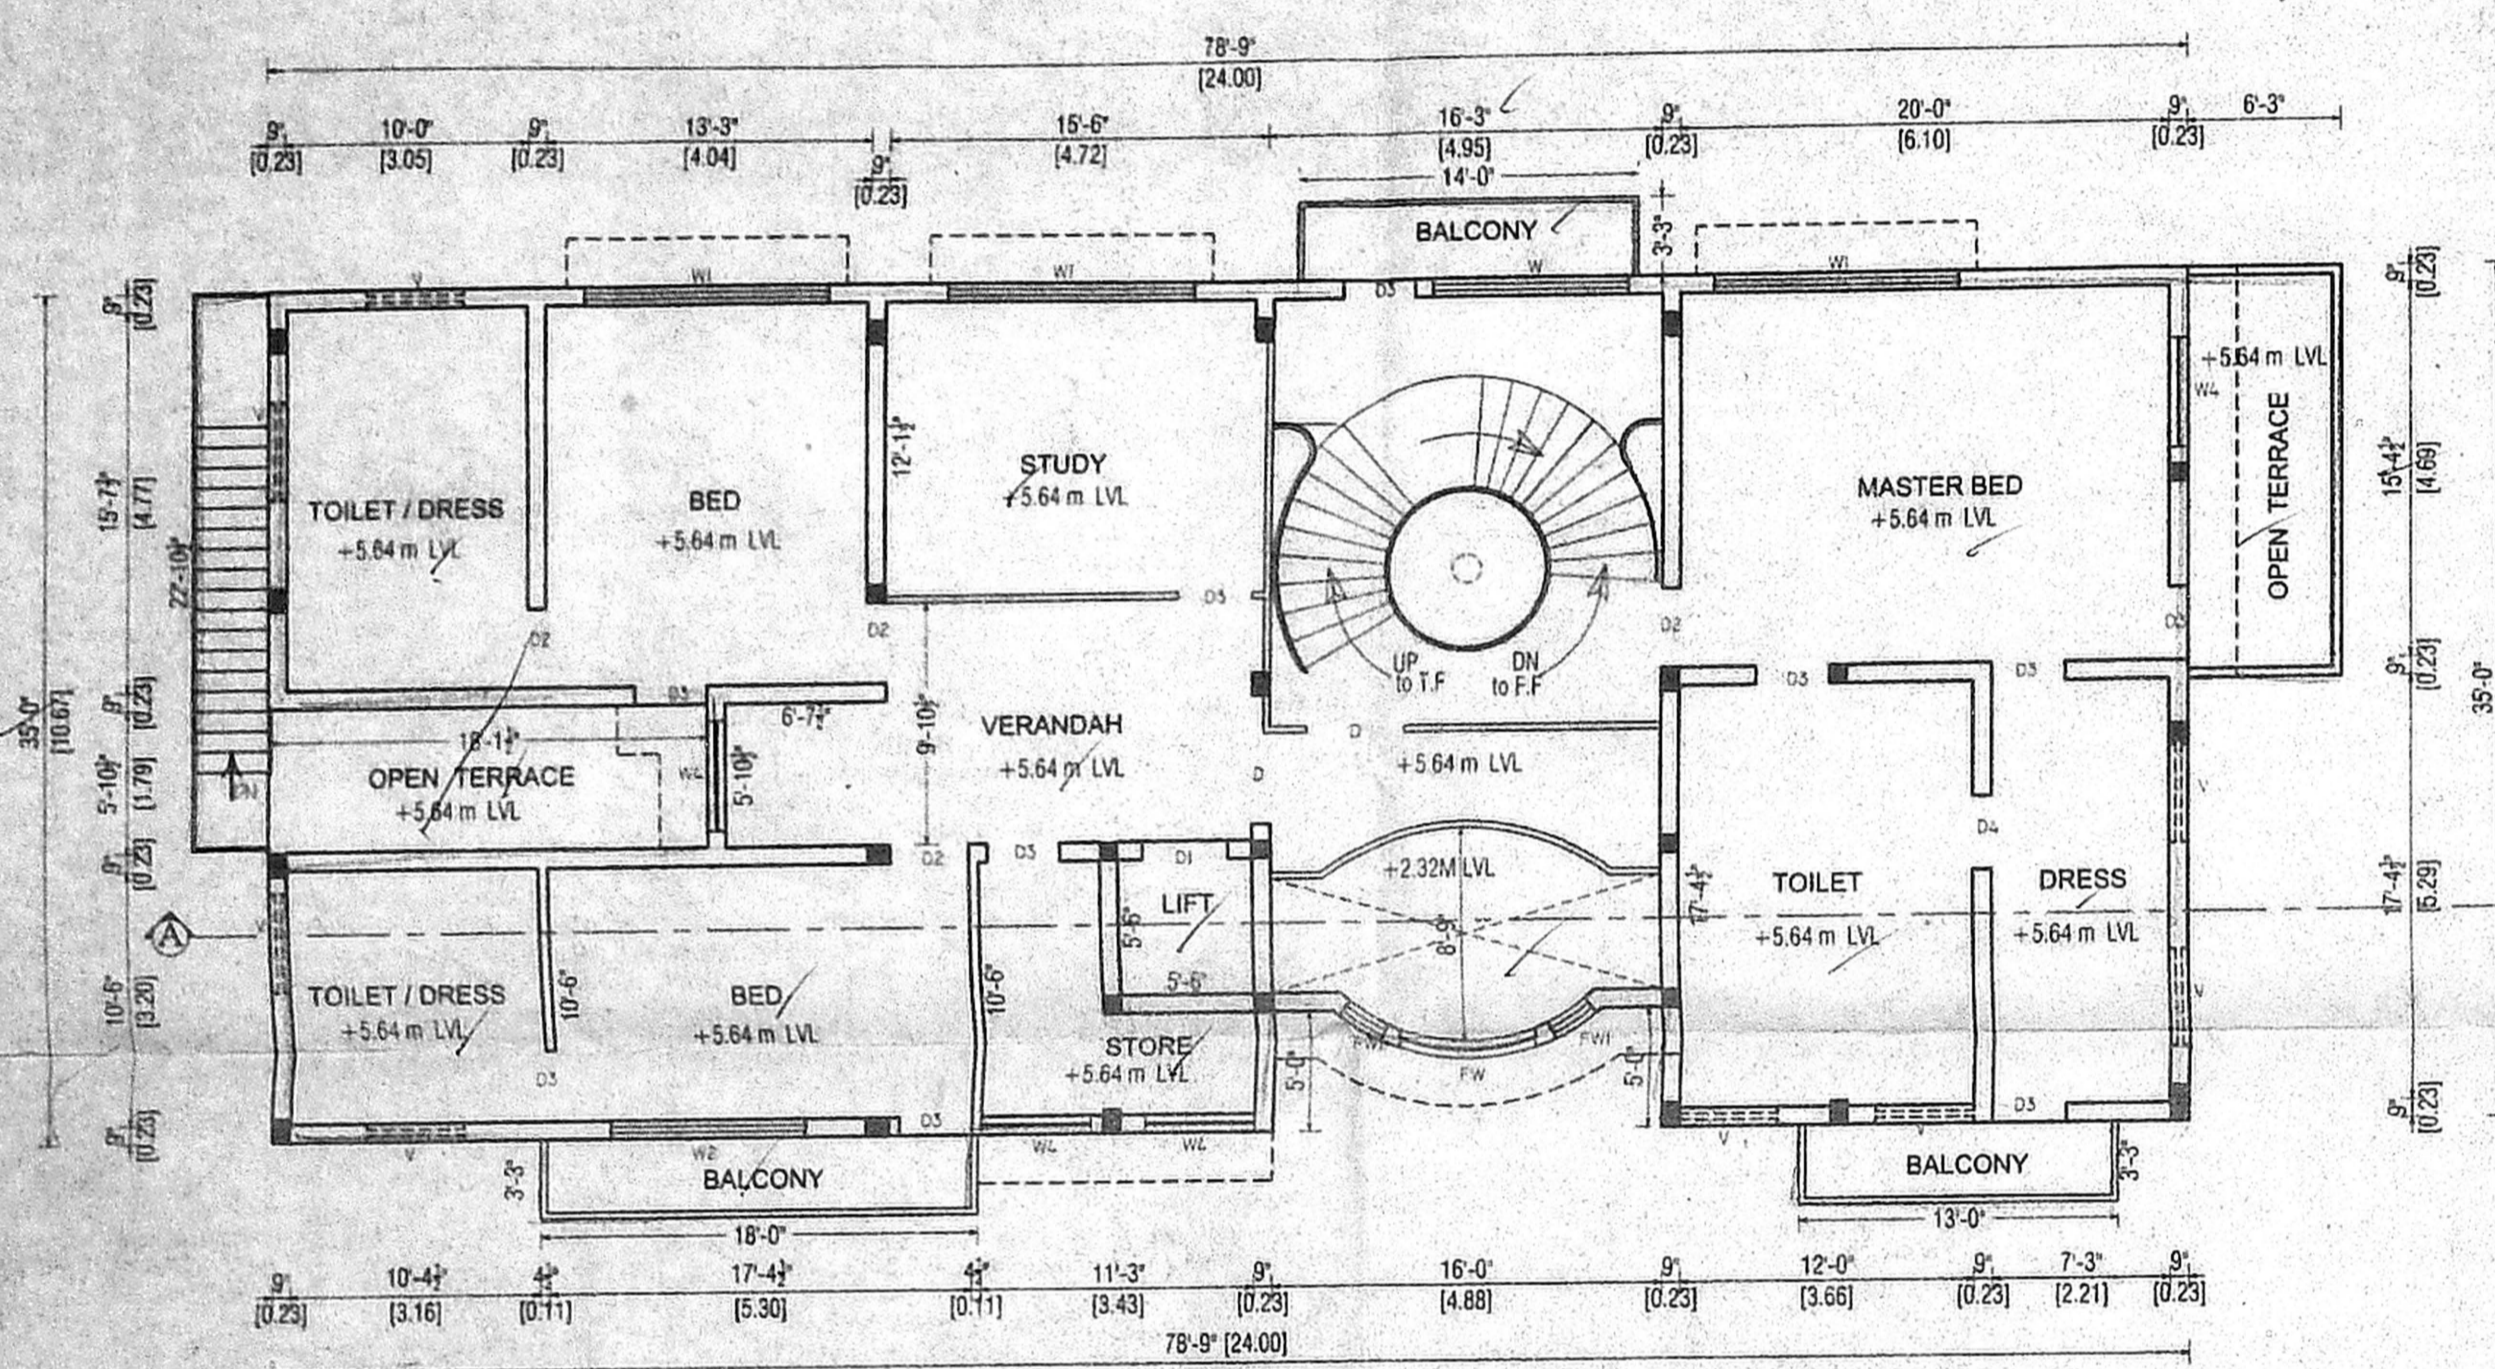



FRONT ELEVATION

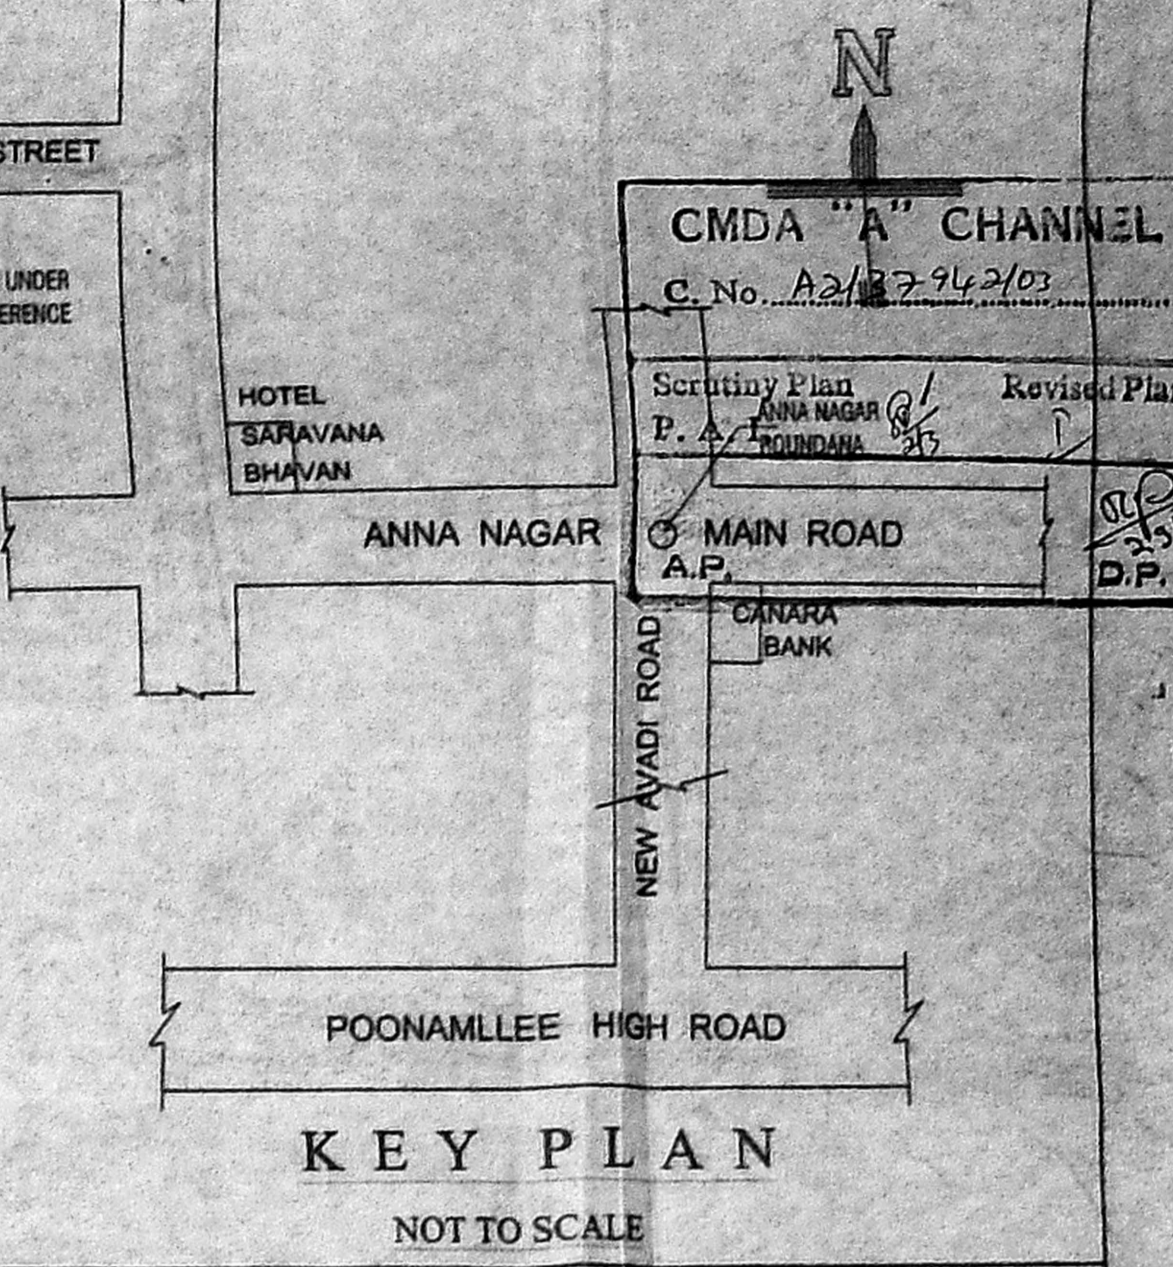


SECTION ON 'AA'

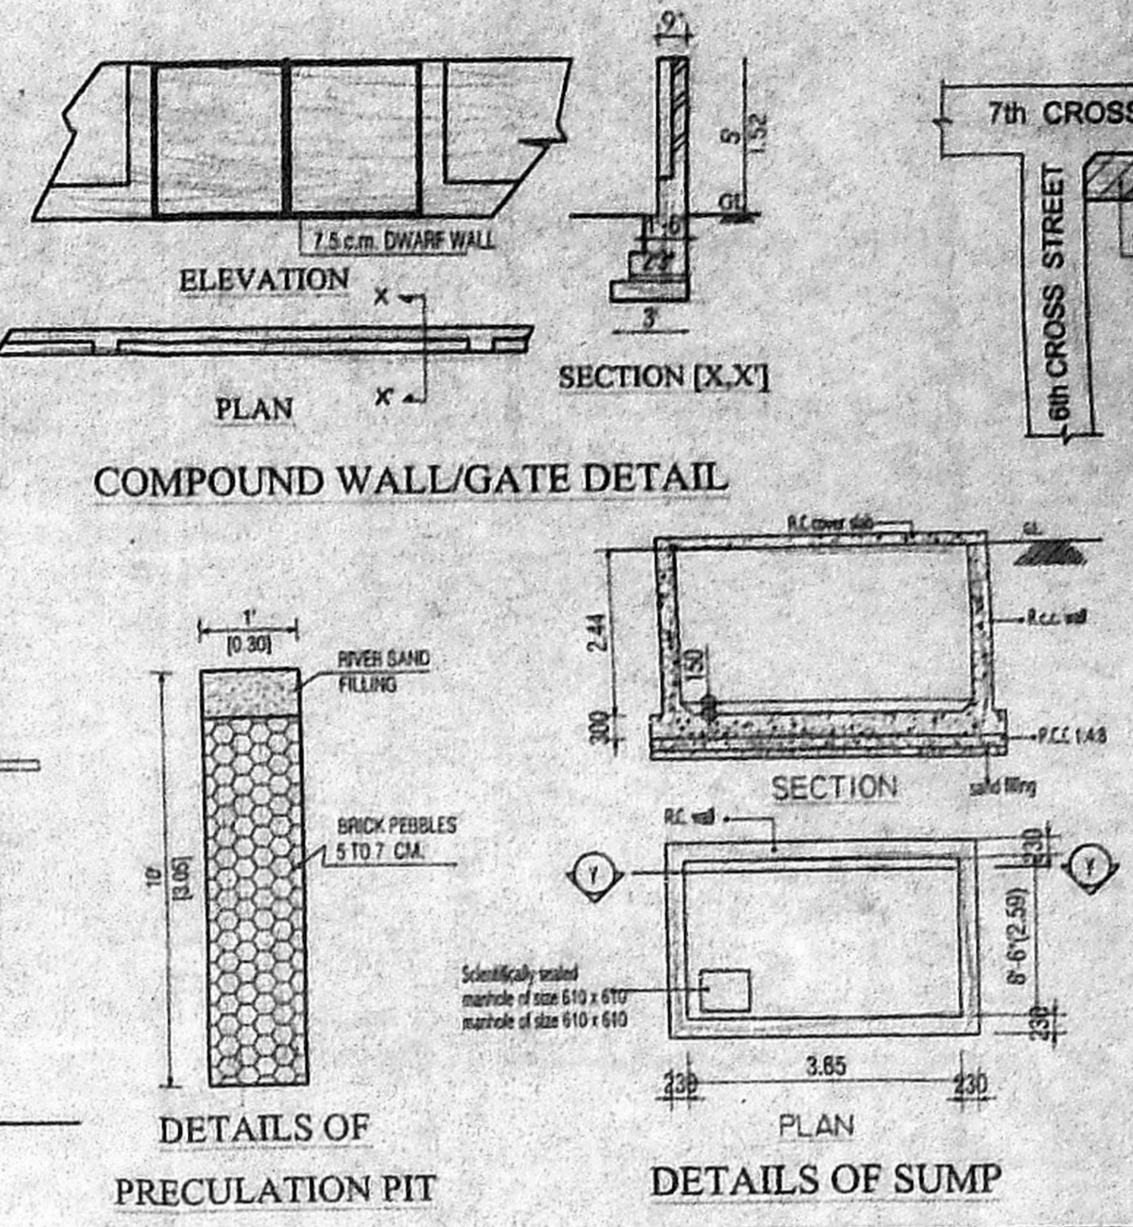


SECOND FLOOR PLAN ABOVE STILT

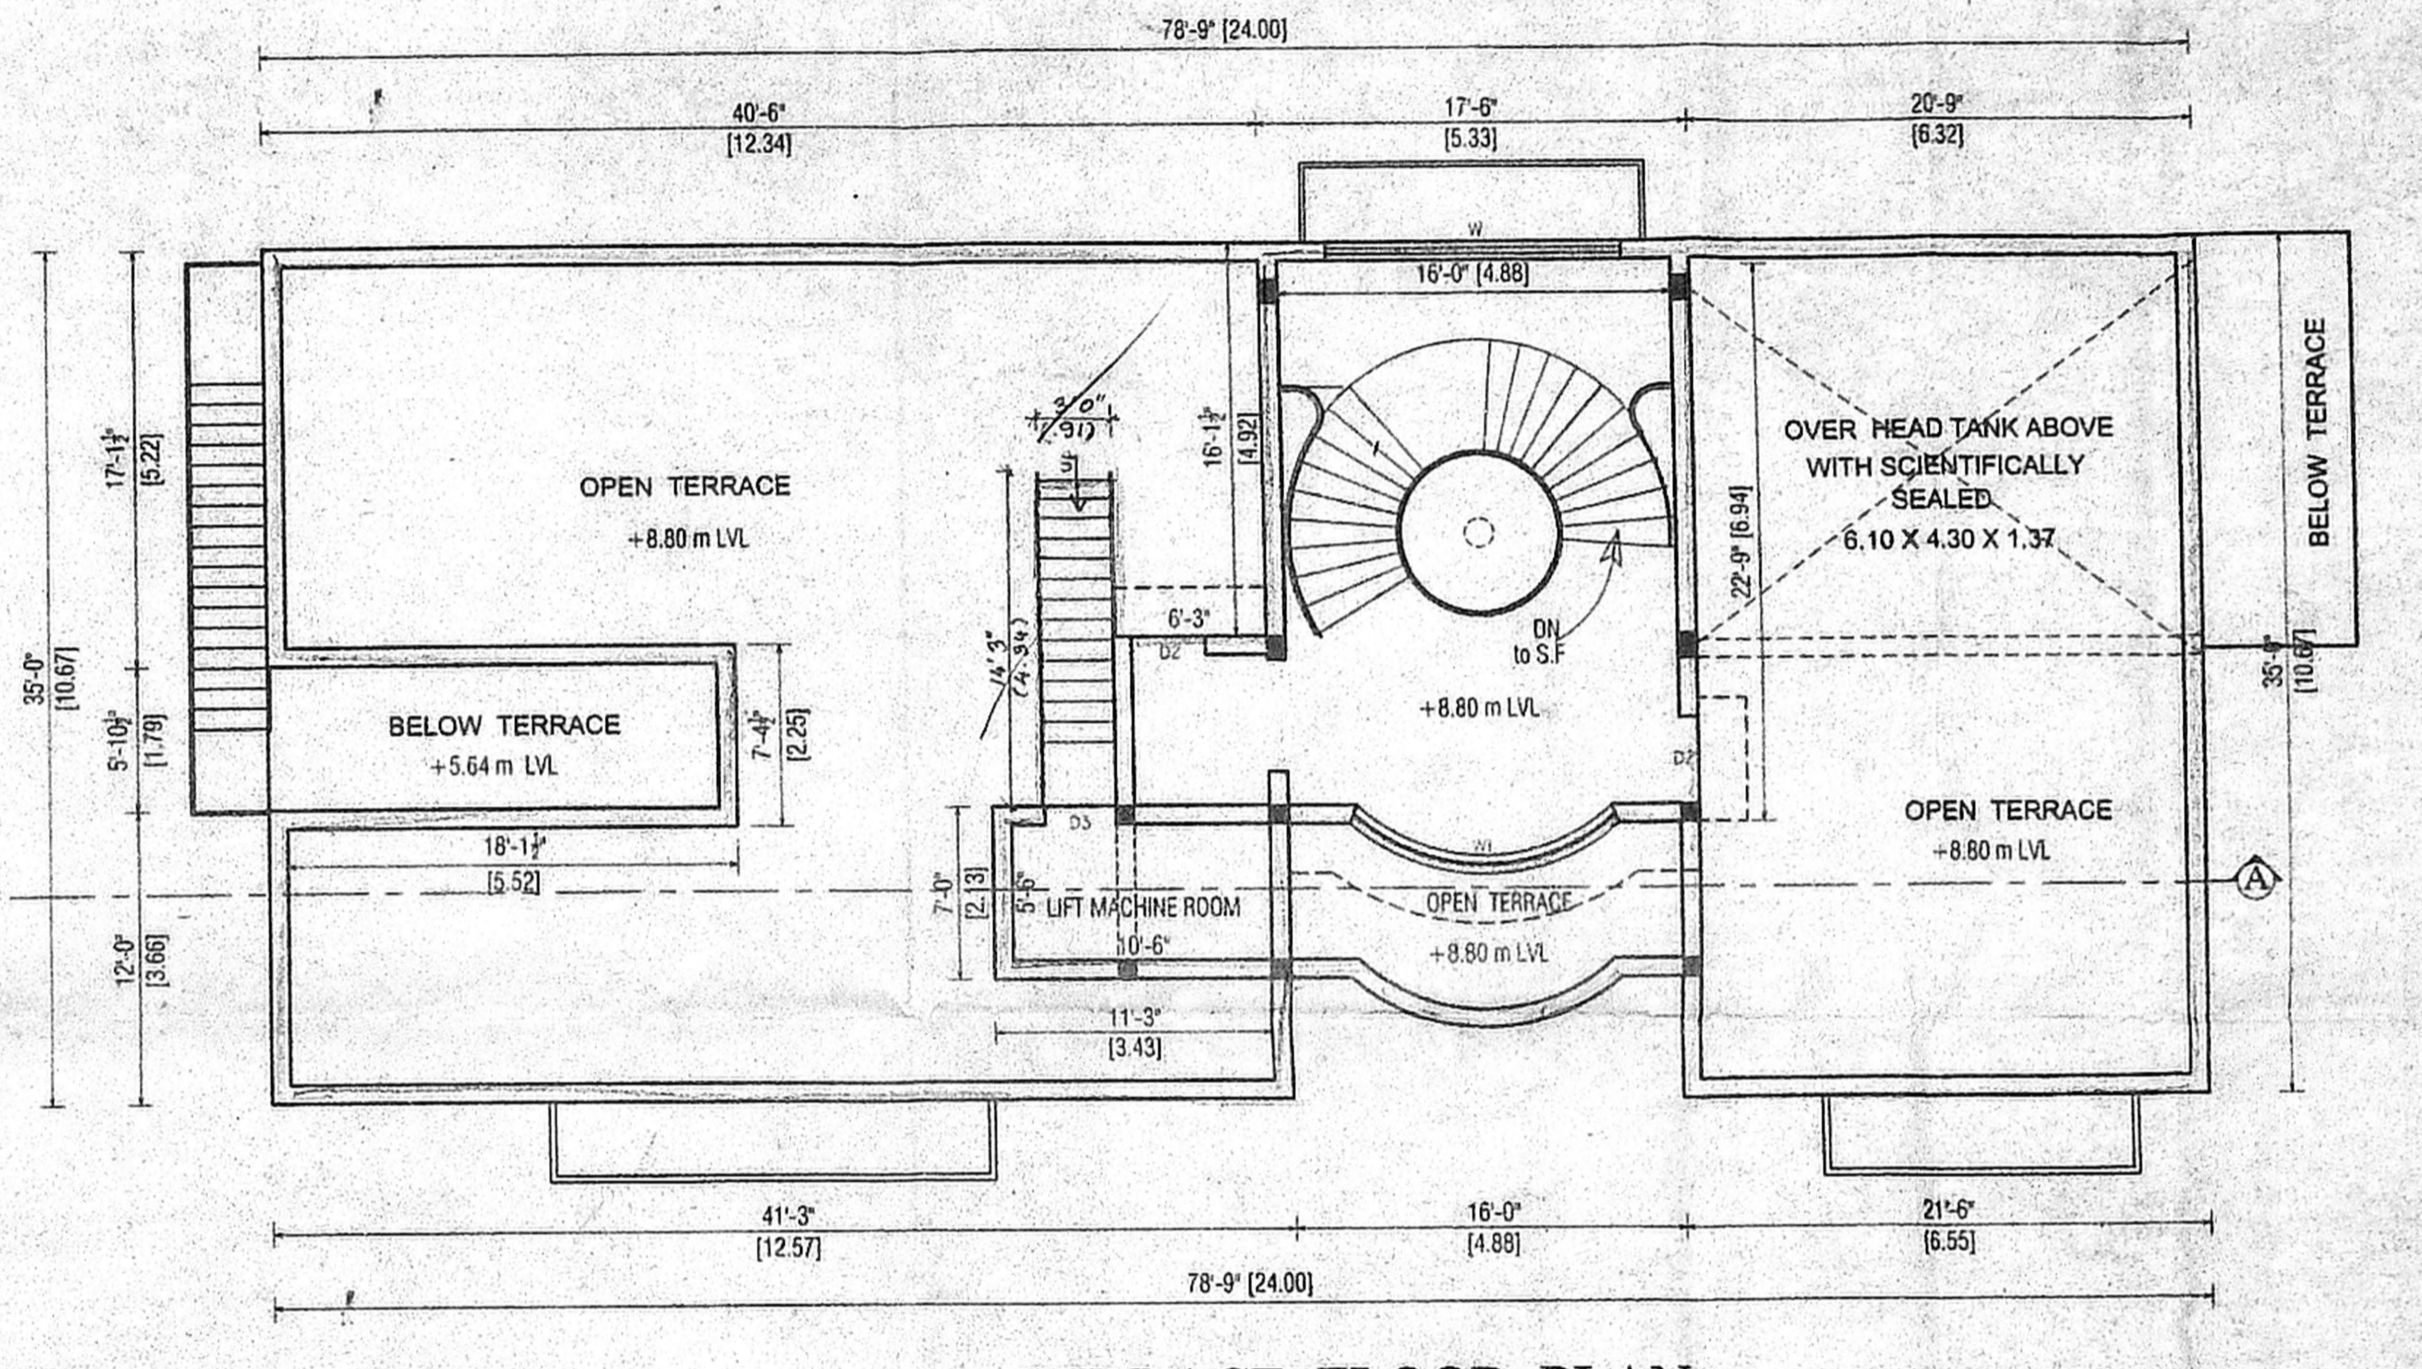


TERRACE FLOOR PLAN

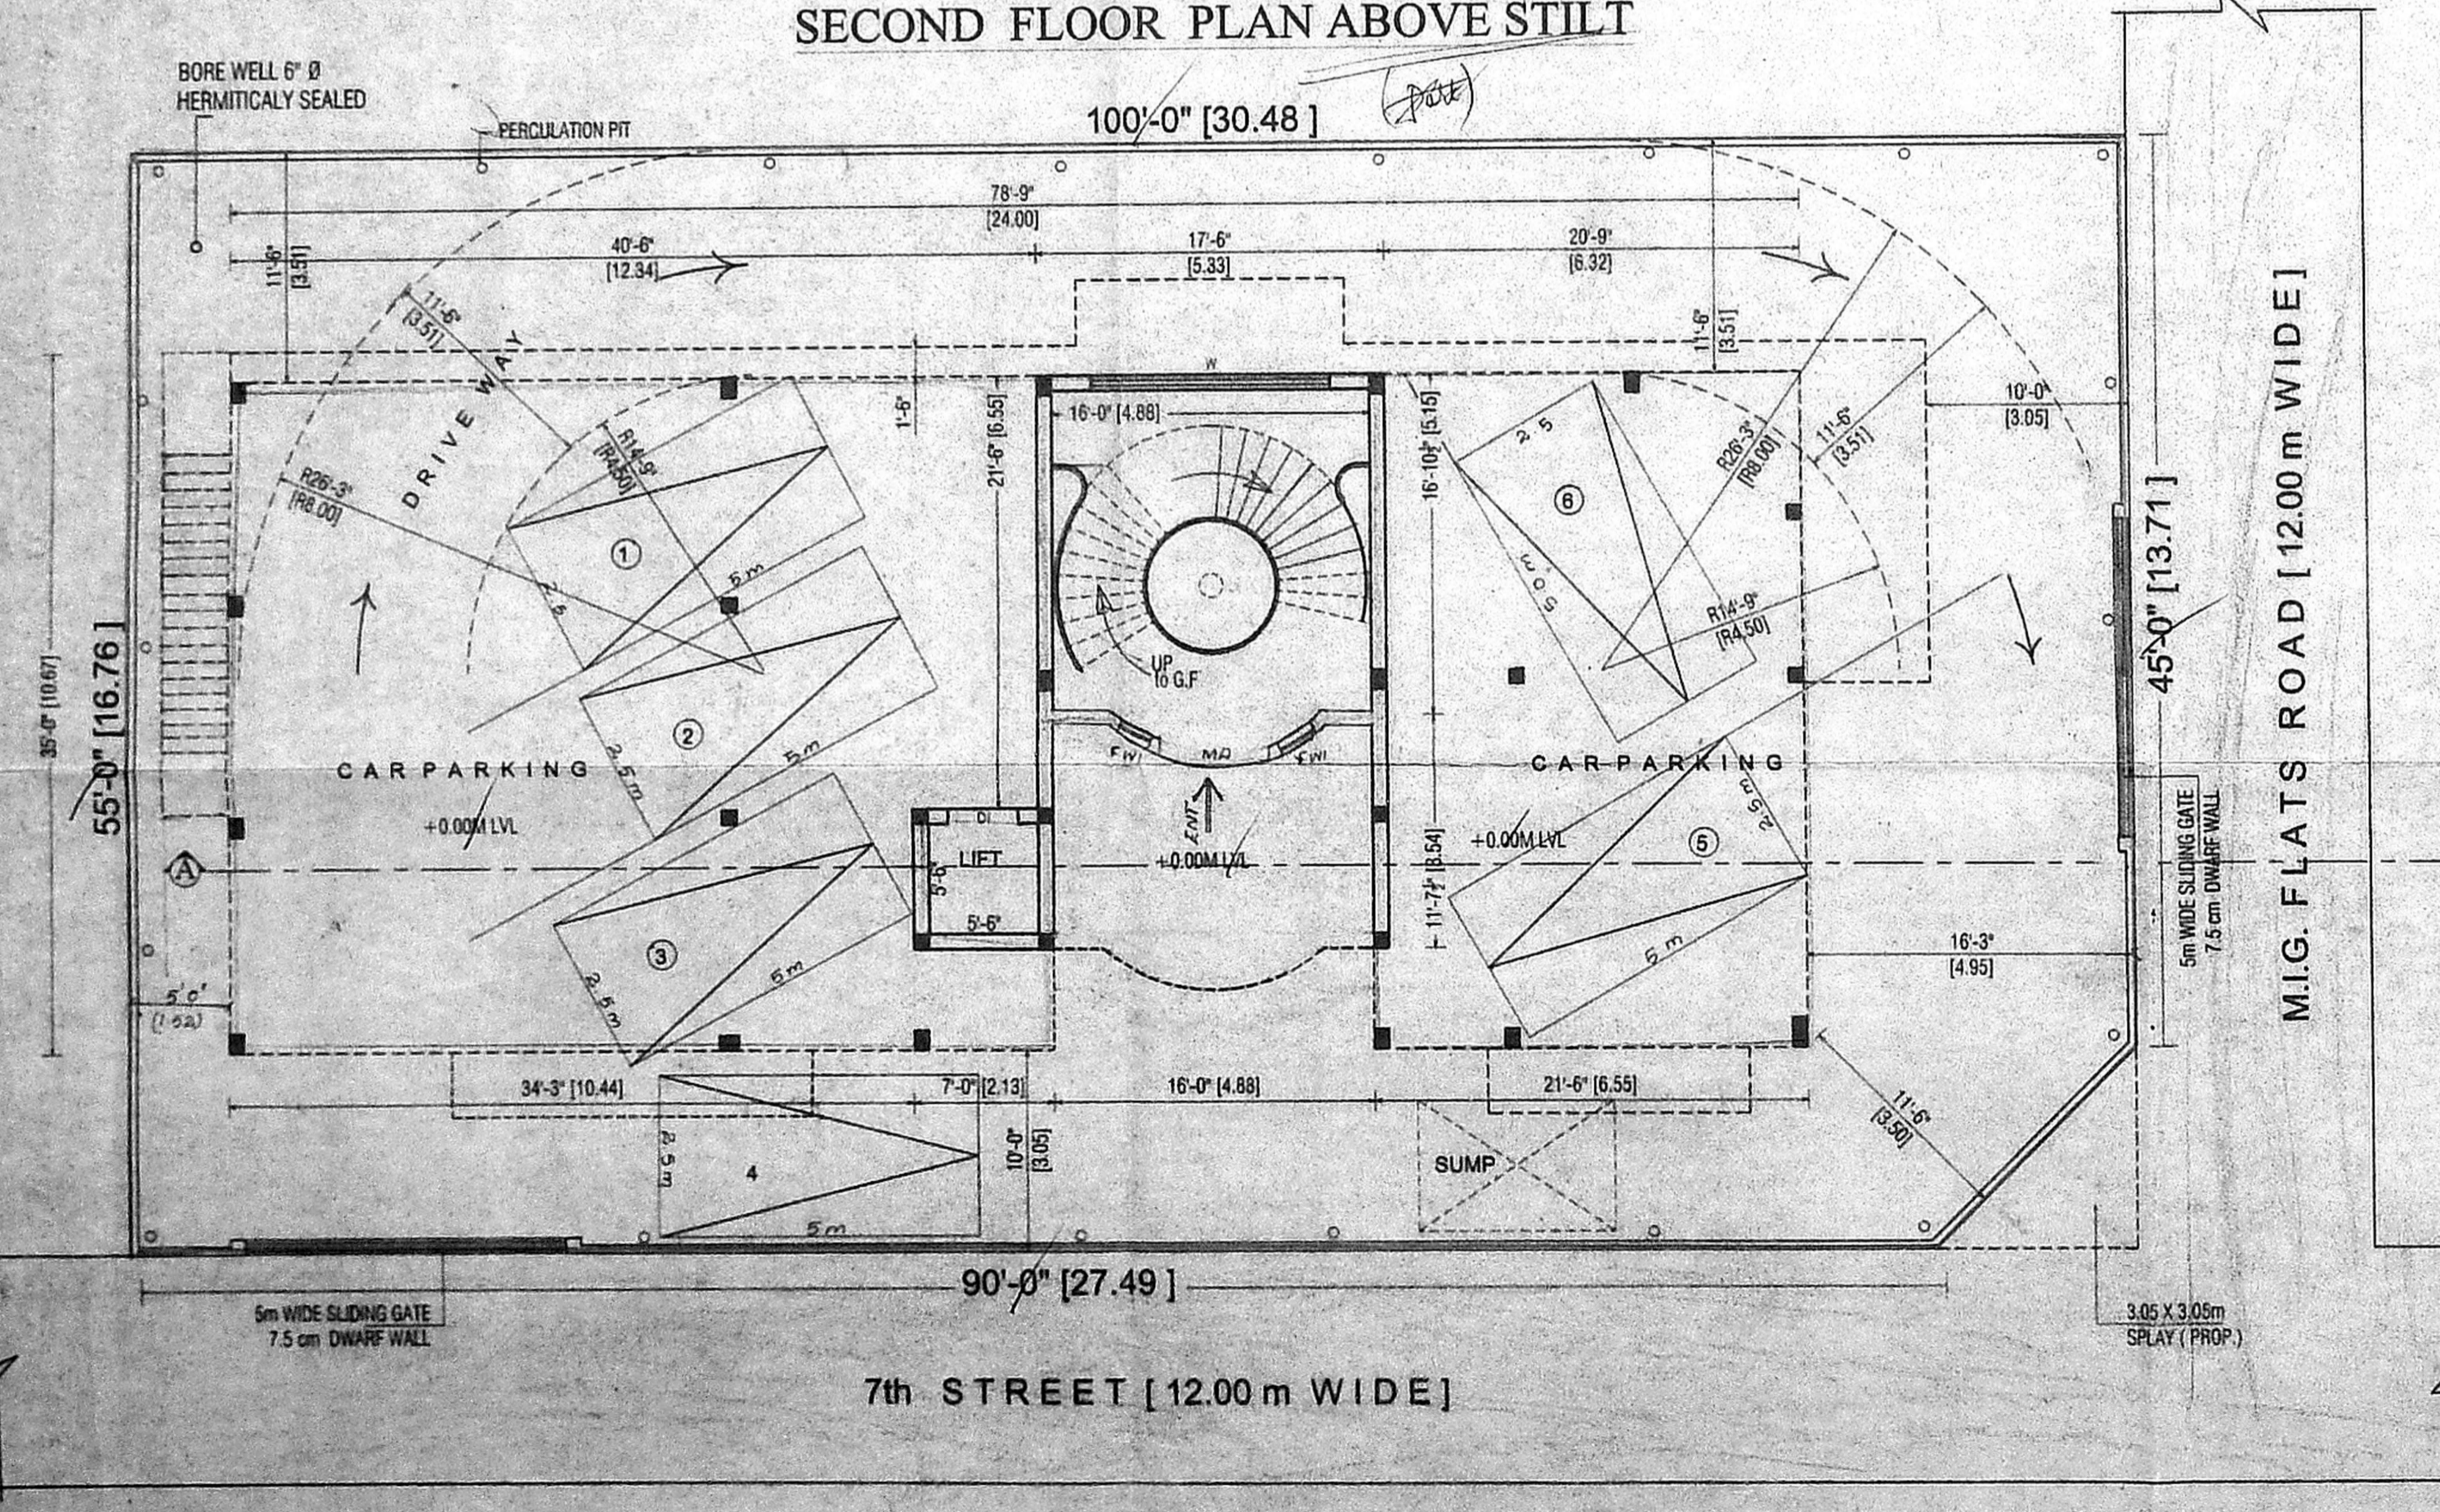

SITE / STILT / GROUND FLOOR PLAN

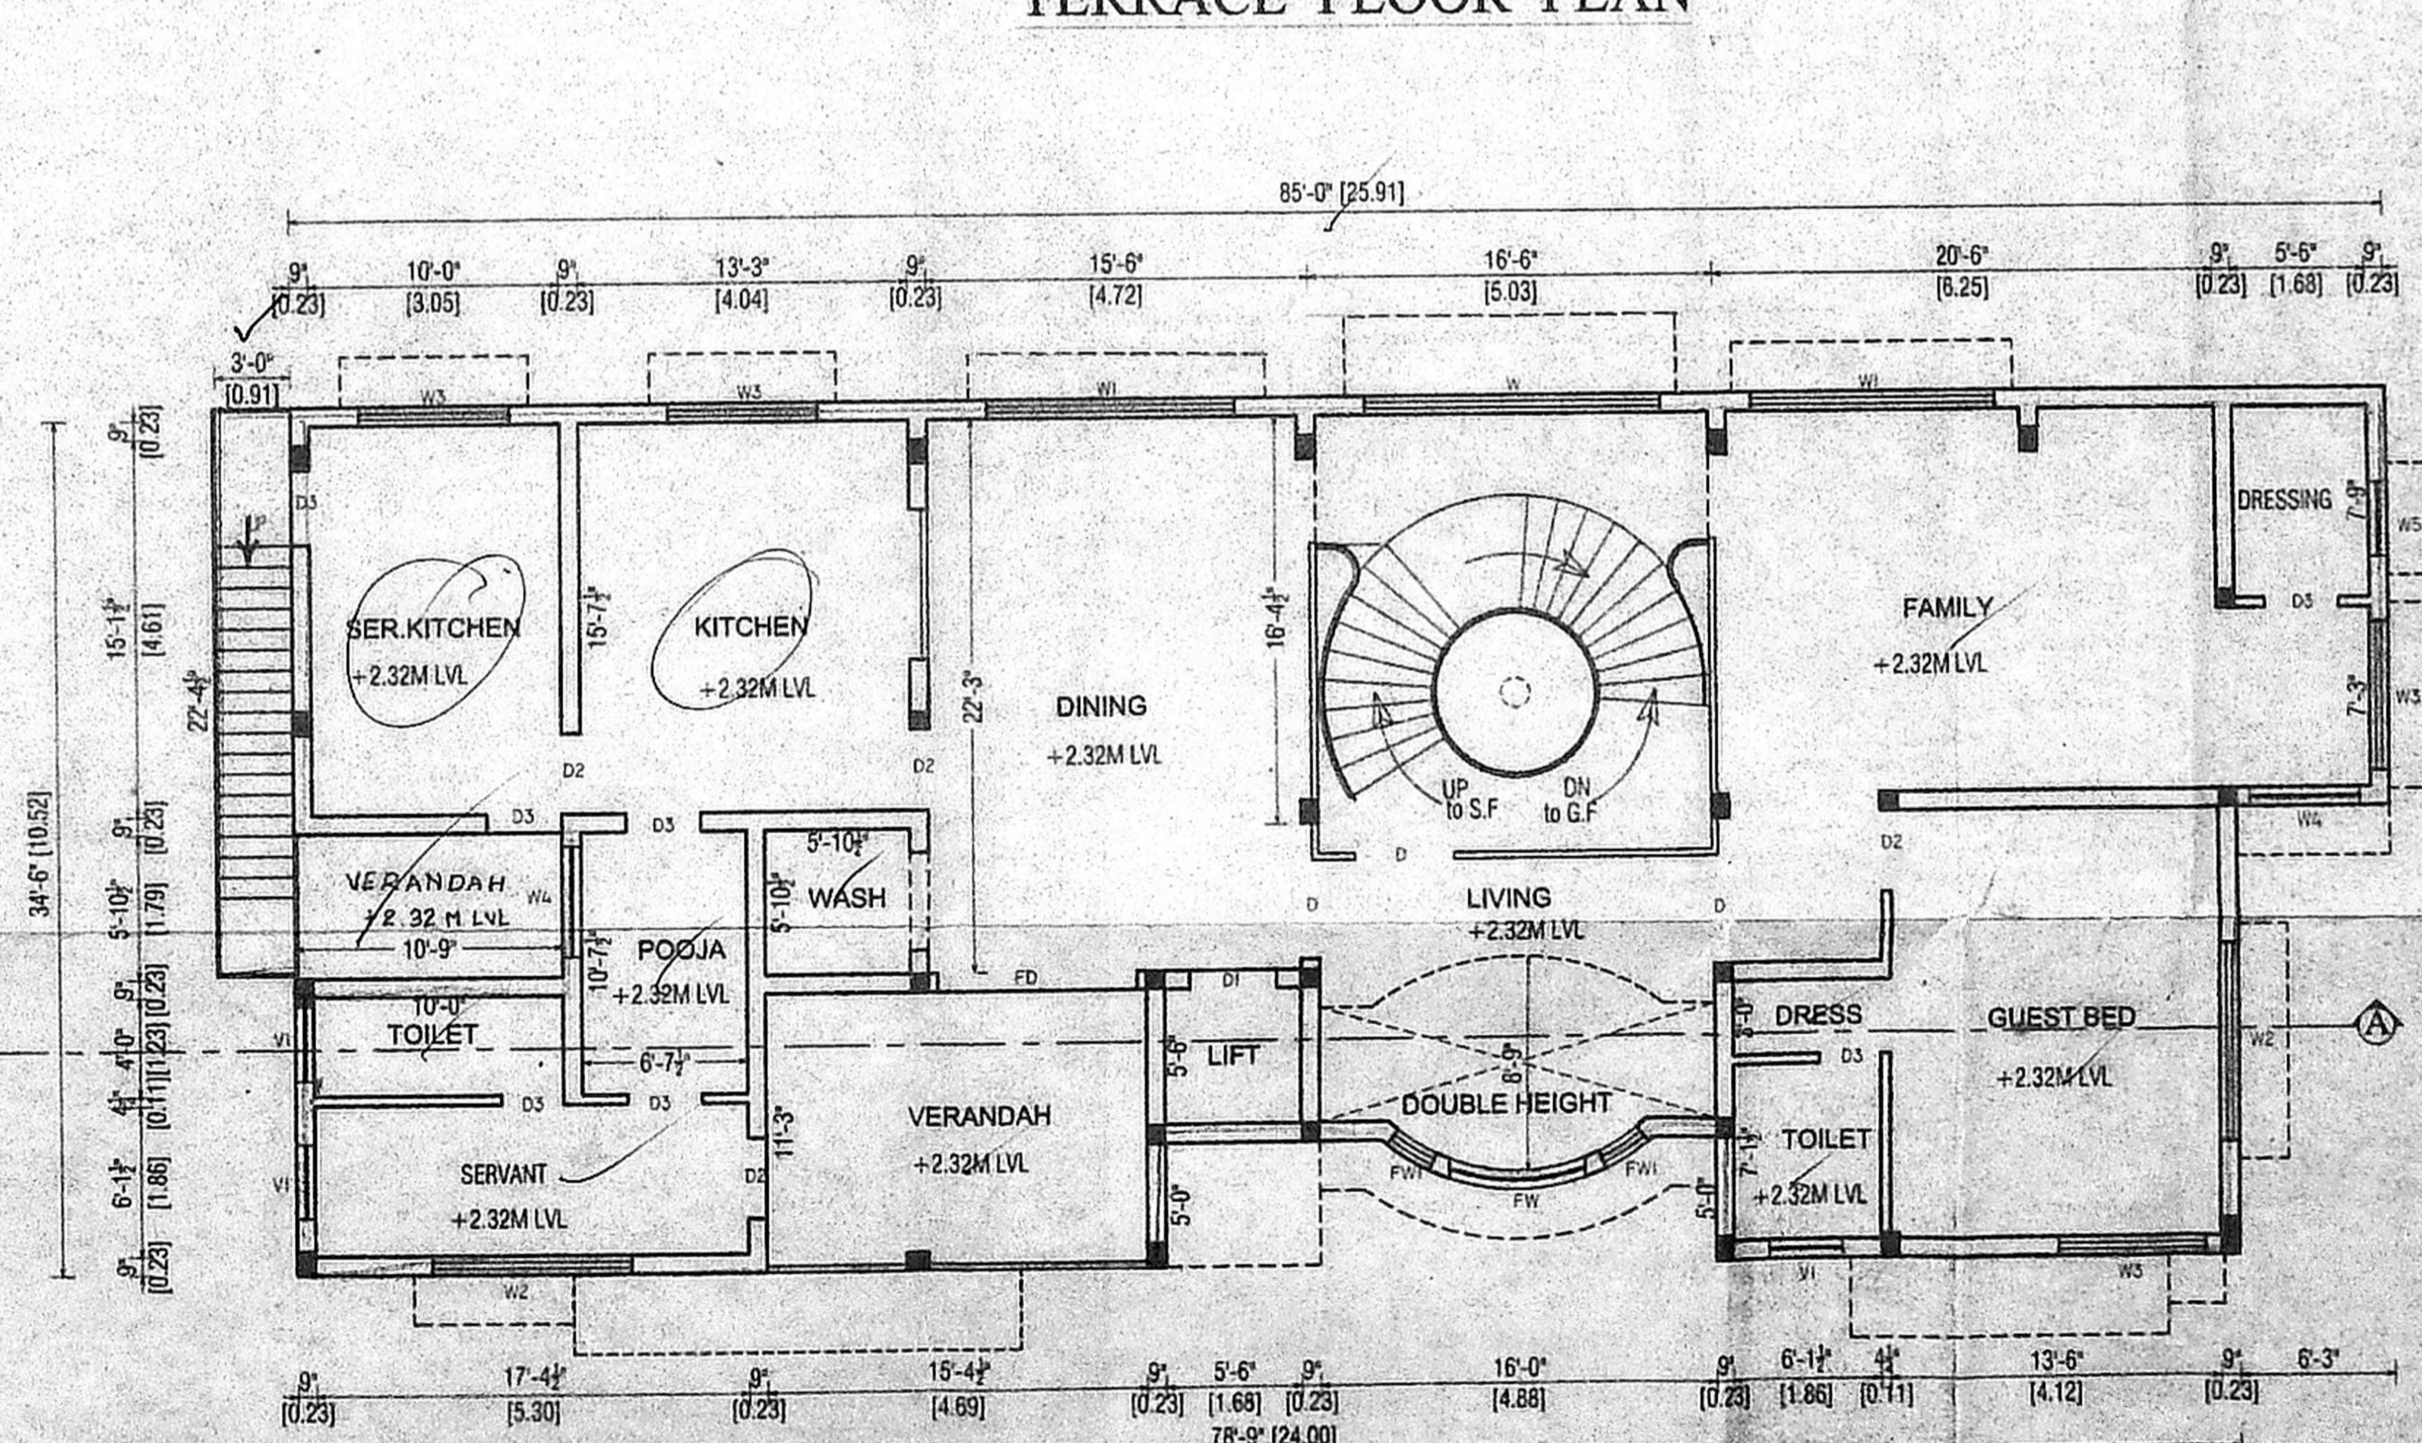

FIRST FLOOR PLAN

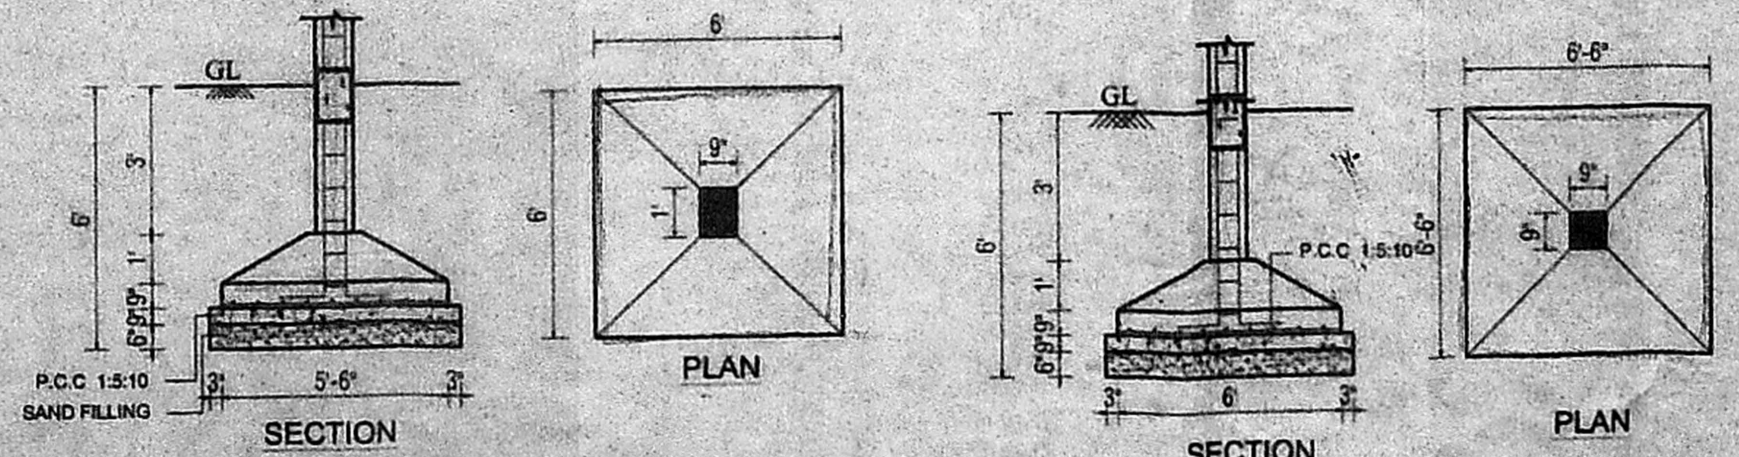

COLUMN FOOTING FOUNDATION DETAIL

SCHEDULE OF JOINERY:

TYPE	DETAIL	WIDTH	HEIGHT	COLOUR INDEX:
FD	FRENCH DOOR	2440	2135	PROPOSED
MD	C.W. PANALLED DOOR	1830	2135	
D	-DO-	1220	2135	
D1	-DO-	1067	2135	ROAD
D2	-DO-	1000	2135	
D3	-DO-	915	2135	
FW	FRENCH WINDOW	1830	2135	BOUNDARY
FW1	-DO-	610	2135	
W	GLAZED WINDOW	3658	1370	
W1	-DO-	3050	1370	SCALE : 1 : 100 [1"=8'-0"]
W2	-DO-	2440	1370	
W3	-DO-	1830	1370	
W4	-DO-	1370	1370	
W5	-DO-	915	1370	
V	C.W GLAZED VENTILATOR	1220	915	
V2	-DO-	915	915	
V3	-DO-	610	915	

SPECIFICATION:

FOUNDATION	- RCC COLUMN FOOTINGS	AREA STATEMENT	Sqft	Sqm
BRICK WORK	- C.M 1:8 FOR SUPER STRUCTURE	TOTAL SITE EXTENT	5475.00	508.82
PLASTERING	- C.M 1:5 FOR WALLS & 1:3 FOR CEILING	STILT/GROUND FLOOR	325.73	30.27
FLOORING	- MOSAIC FLOORING	FIRST FLOOR	2766.10	257.07
CEMENT PAINT	- TWO COATS FOR WALLS & ONE EXTRA COAT FOR CEILING	SECOND FLOOR	2700.41	250.96
R.C.C	- 1:2:4 FOR SLABS & LINTELS	TOTAL BUILD UP AREA	5792.24	539.30
WOOD WORK	- ALL WOOD WORKS IN BEST	PLOT COVERAGE	51.74	
WEATHERING	- B.JELLY LIME MORTAR OVER ROOF	F.S.I	1.05	
COURSE	- SLAB ONE LAYER OF COUNTRY TILES			

PLAN SHOWING THE PROPOSED CONSTRUCTION OF RESIDENTIAL BUILDING AT PLOT No. 1010, DOOR No. 262, 'Z'- BLOCK, 7th STREET, ANNA NAGAR, CHENNAI - 600 040. R.S. No. 103 Pt. & 104 Pt. OF MULLAM VILLAGE. DIV. No. 66, ZONE - V

SIGNATURE OF OWNER  
LICENSED SURVEYOR  
N.GOPINATHAN, Consulting Civil Engineer, Licensed Surveyor, CLASS - II, L.S.No. 270/02-03 Corporation of Chennai, 9, R.R.Puram 1st Street, Kodambakkam, Chennai - 600 024. Phone : 2484 1352