


PLAN SHOWING THE PROPOSED RESIDENTIAL BUILDING AT PLOT NO. 10, SRI HANUMAN NAGAR, IN OLD S.NO: 70 PART, PRESENT S.NO: 70/3, AS PER PATTAH: 453, AT OLD NO: 141, NEW NO: 30, GOWRIVAKKAM VILLAGE, TAM BARAM TALUK, KANCHEEPURAM DISTRICT.

AREA STATEMENT.		
	SQ. FT.	SQ. M.
PLOT AREA	2590.00	240.61
MAX. F.S.I.	3385.00	360.91
GROUND FLOOR	885.00	82.21
FIRST FLOOR	1682.13	156.27
SECOND FLOOR ABOVE STILT FLOOR	837.63	77.81
TOTAL	3404.76	316.29
STILT FLOOR CARPARKING	600.00	55.74
P.S.I. PROVIDED	1.31	
PLOT COVERAGE	64.24%	

SCHEDULE OF JOINERIES		
CD	ENTRANCE DOOR	8'6" X 7'0"
P	DOOR	3'0" X 7'0"
P	DOOR	2'6" X 7'0"
O	OPENING	3'0" X 7'0"
W	WOODEN WINDOW	3'0" X 7'0"
W	WOODEN WINDOW	3'0" X 7'0"
W	WINDOW	3'0" X 7'0"
W	WINDOW	3'0" X 7'0"
W	FRENCH WINDOW	3'0" X 7'0"
W	FRENCH WINDOW	3'0" X 7'0"
V	VENTILATOR	2'6" X 2'6"
W	WINDOW	5'10" X 4'6"


OWNER(S)
K. VELAYUDAM, D.C.E.
 Class II Licensed Surveyor No. 942
 Corporation of Chennai
 4/224, 1st St, Sri Balaji Nagar,
 Mettukuppam, Chennai - 600 096.
 ☎: 24963895
 LICENSED SURVEYOR

SHEET NO: 1/2

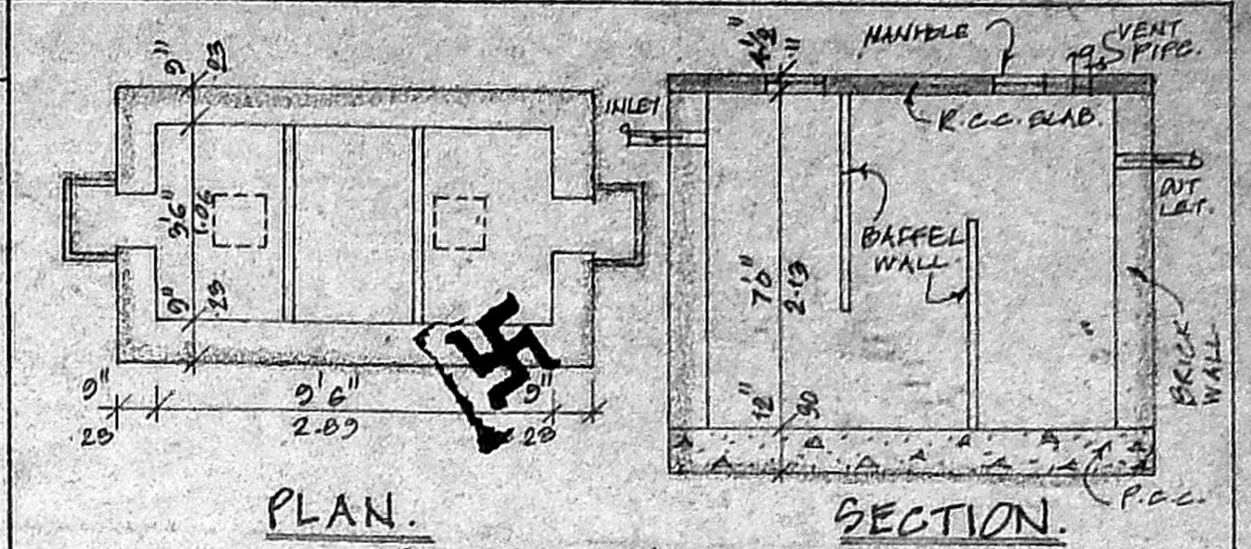


19/7/14(9)


OFFICE COPY

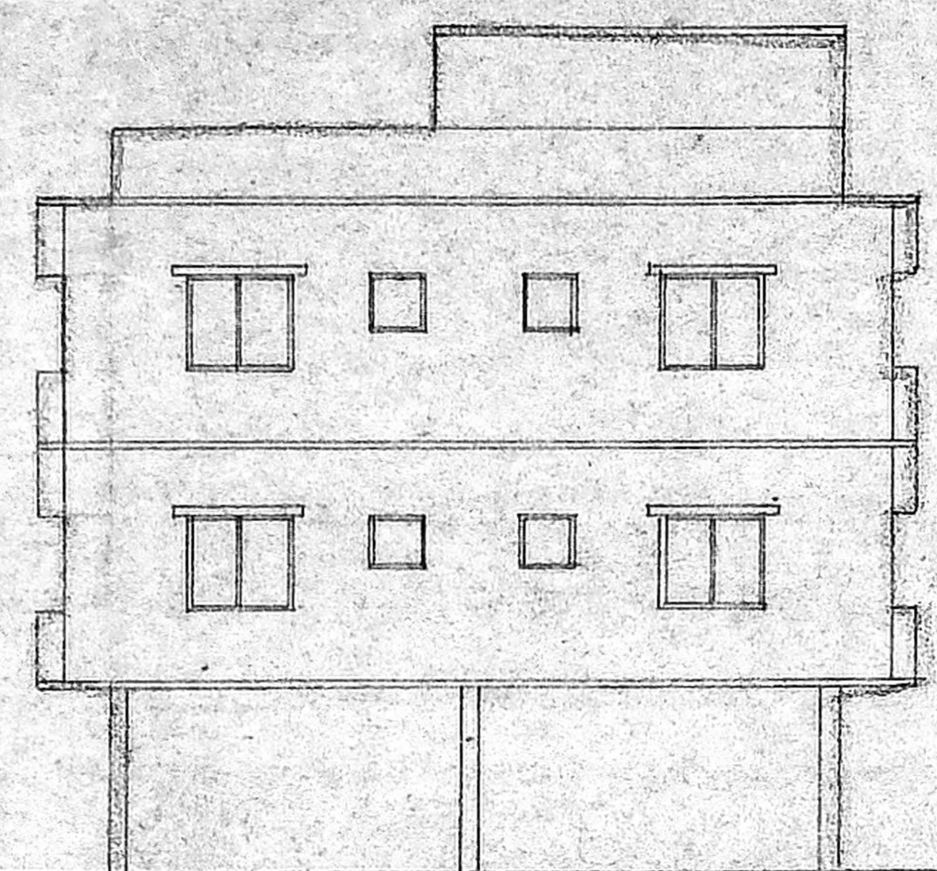



ELEVATION. (SCALE: 1"=6'0")

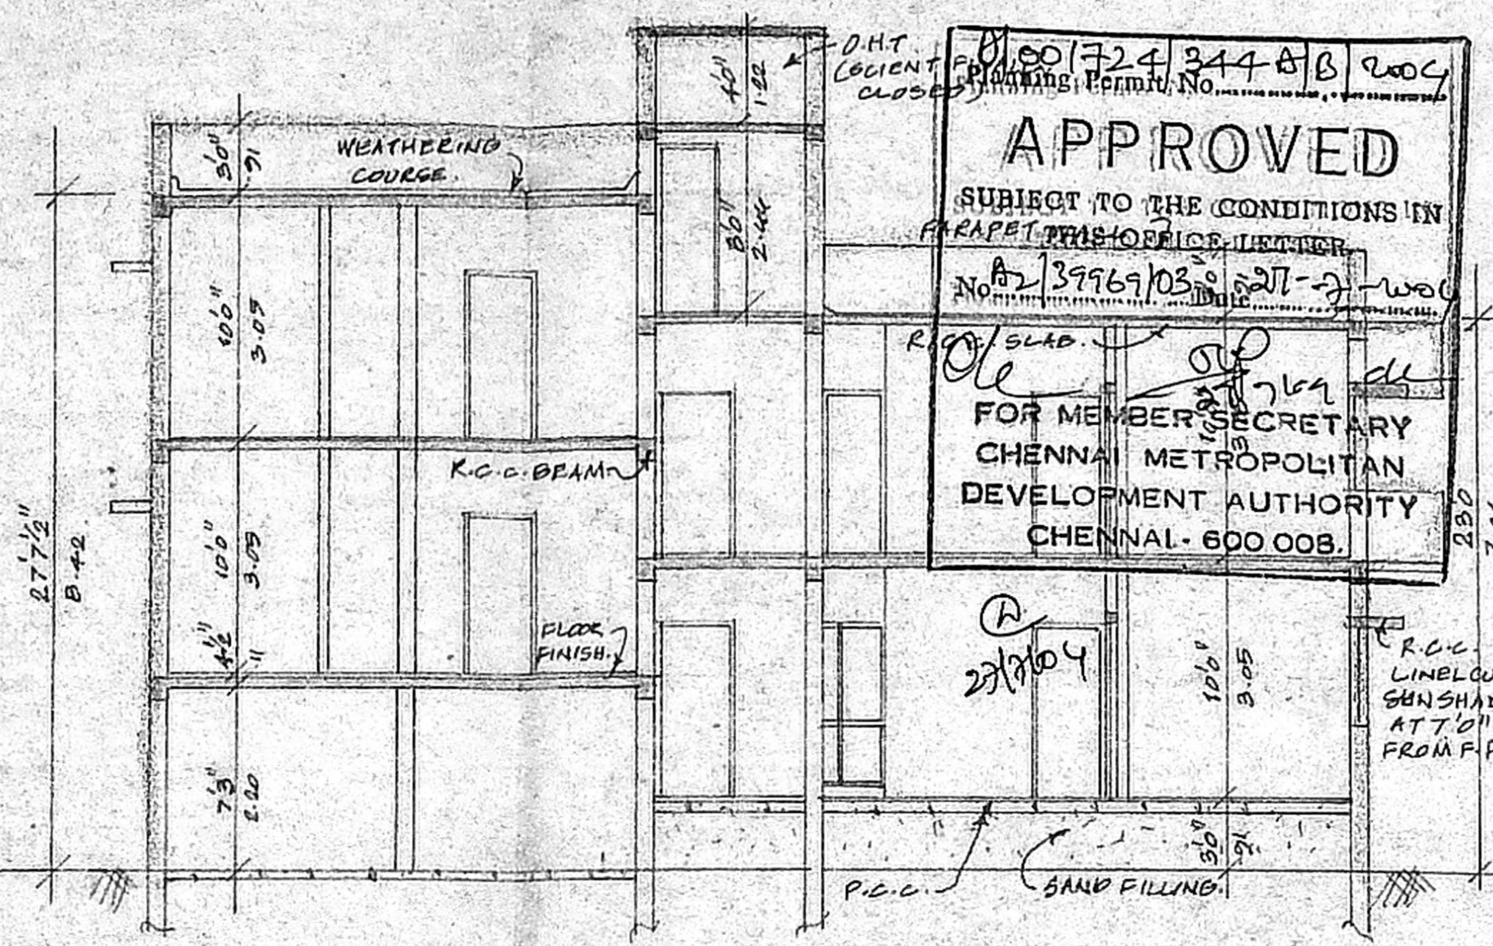

SECTION ON AB. (SCALE: 1"=6'0")


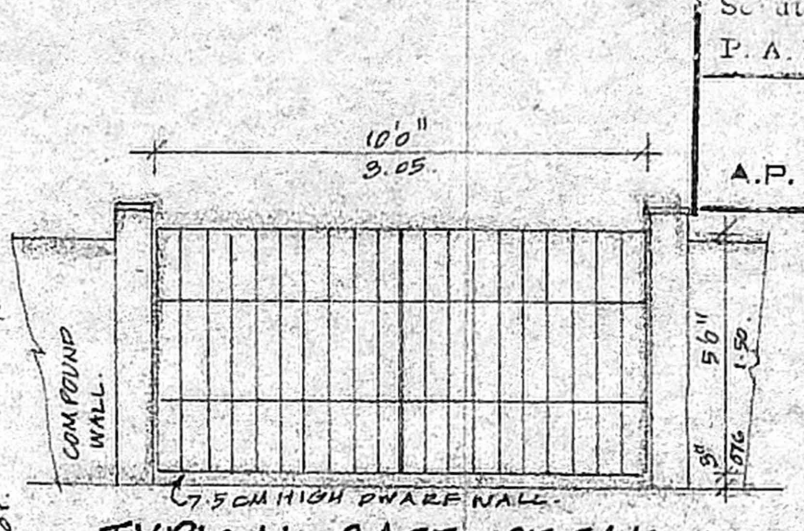


TYPICAL GATE DETAIL. (SCALE: 1"=4'0")

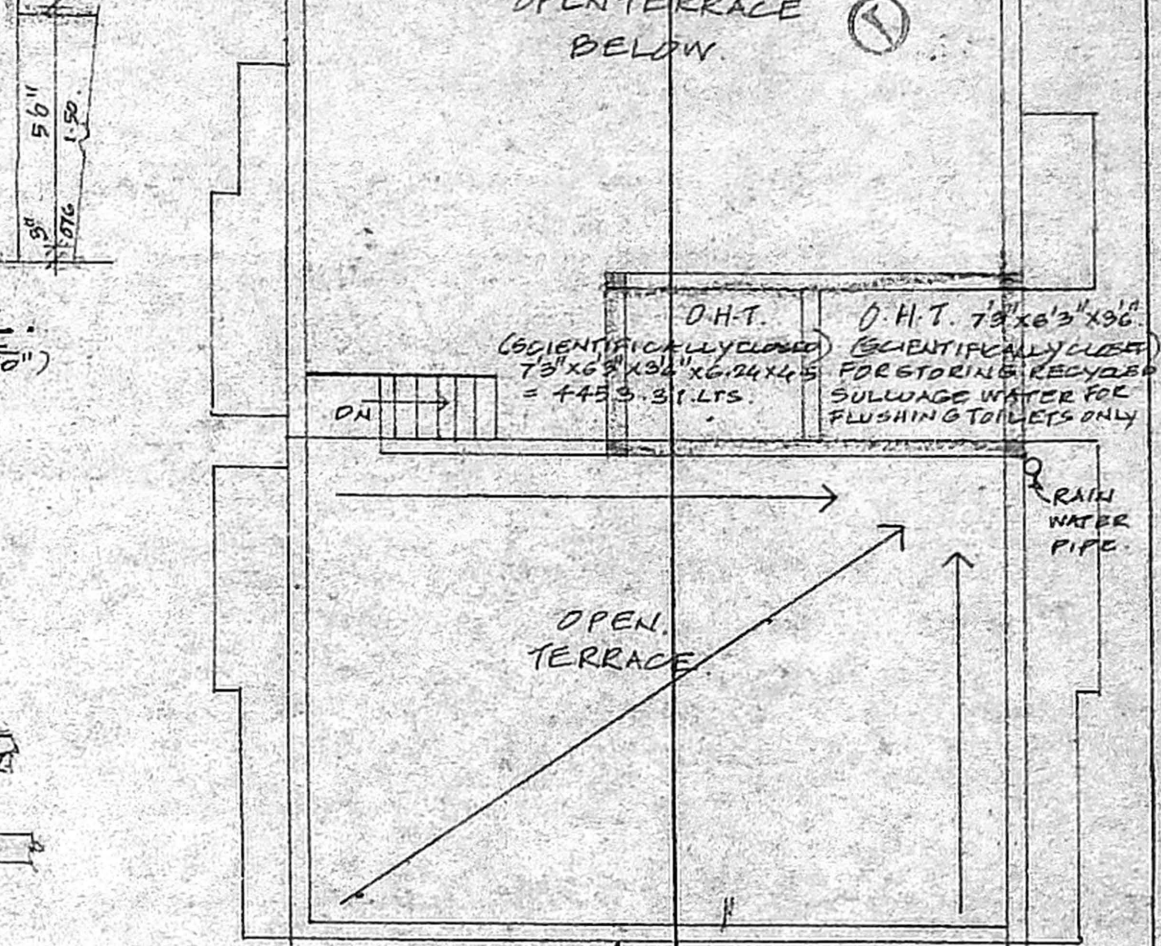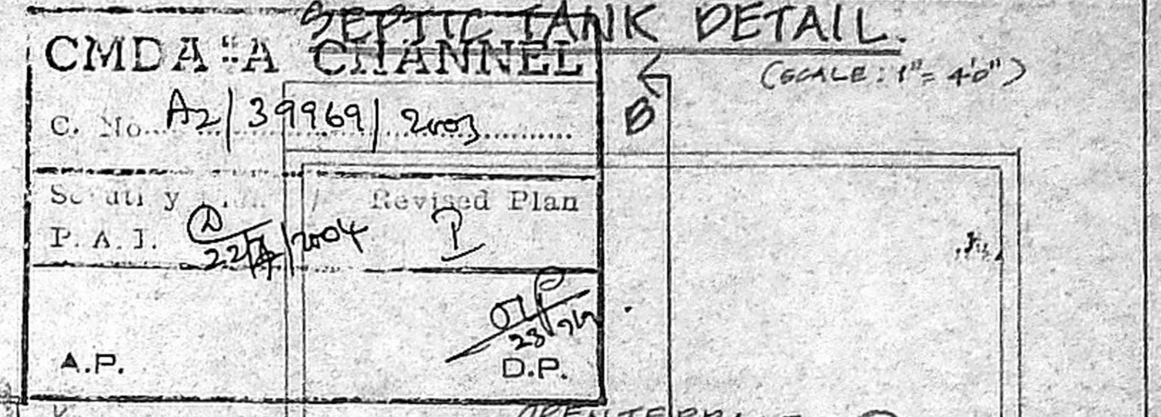


TERRACE FLOOR PLAN. (SCALE: 1"=6'0")


LOCATION PLAN. (NOT TO SCALE)

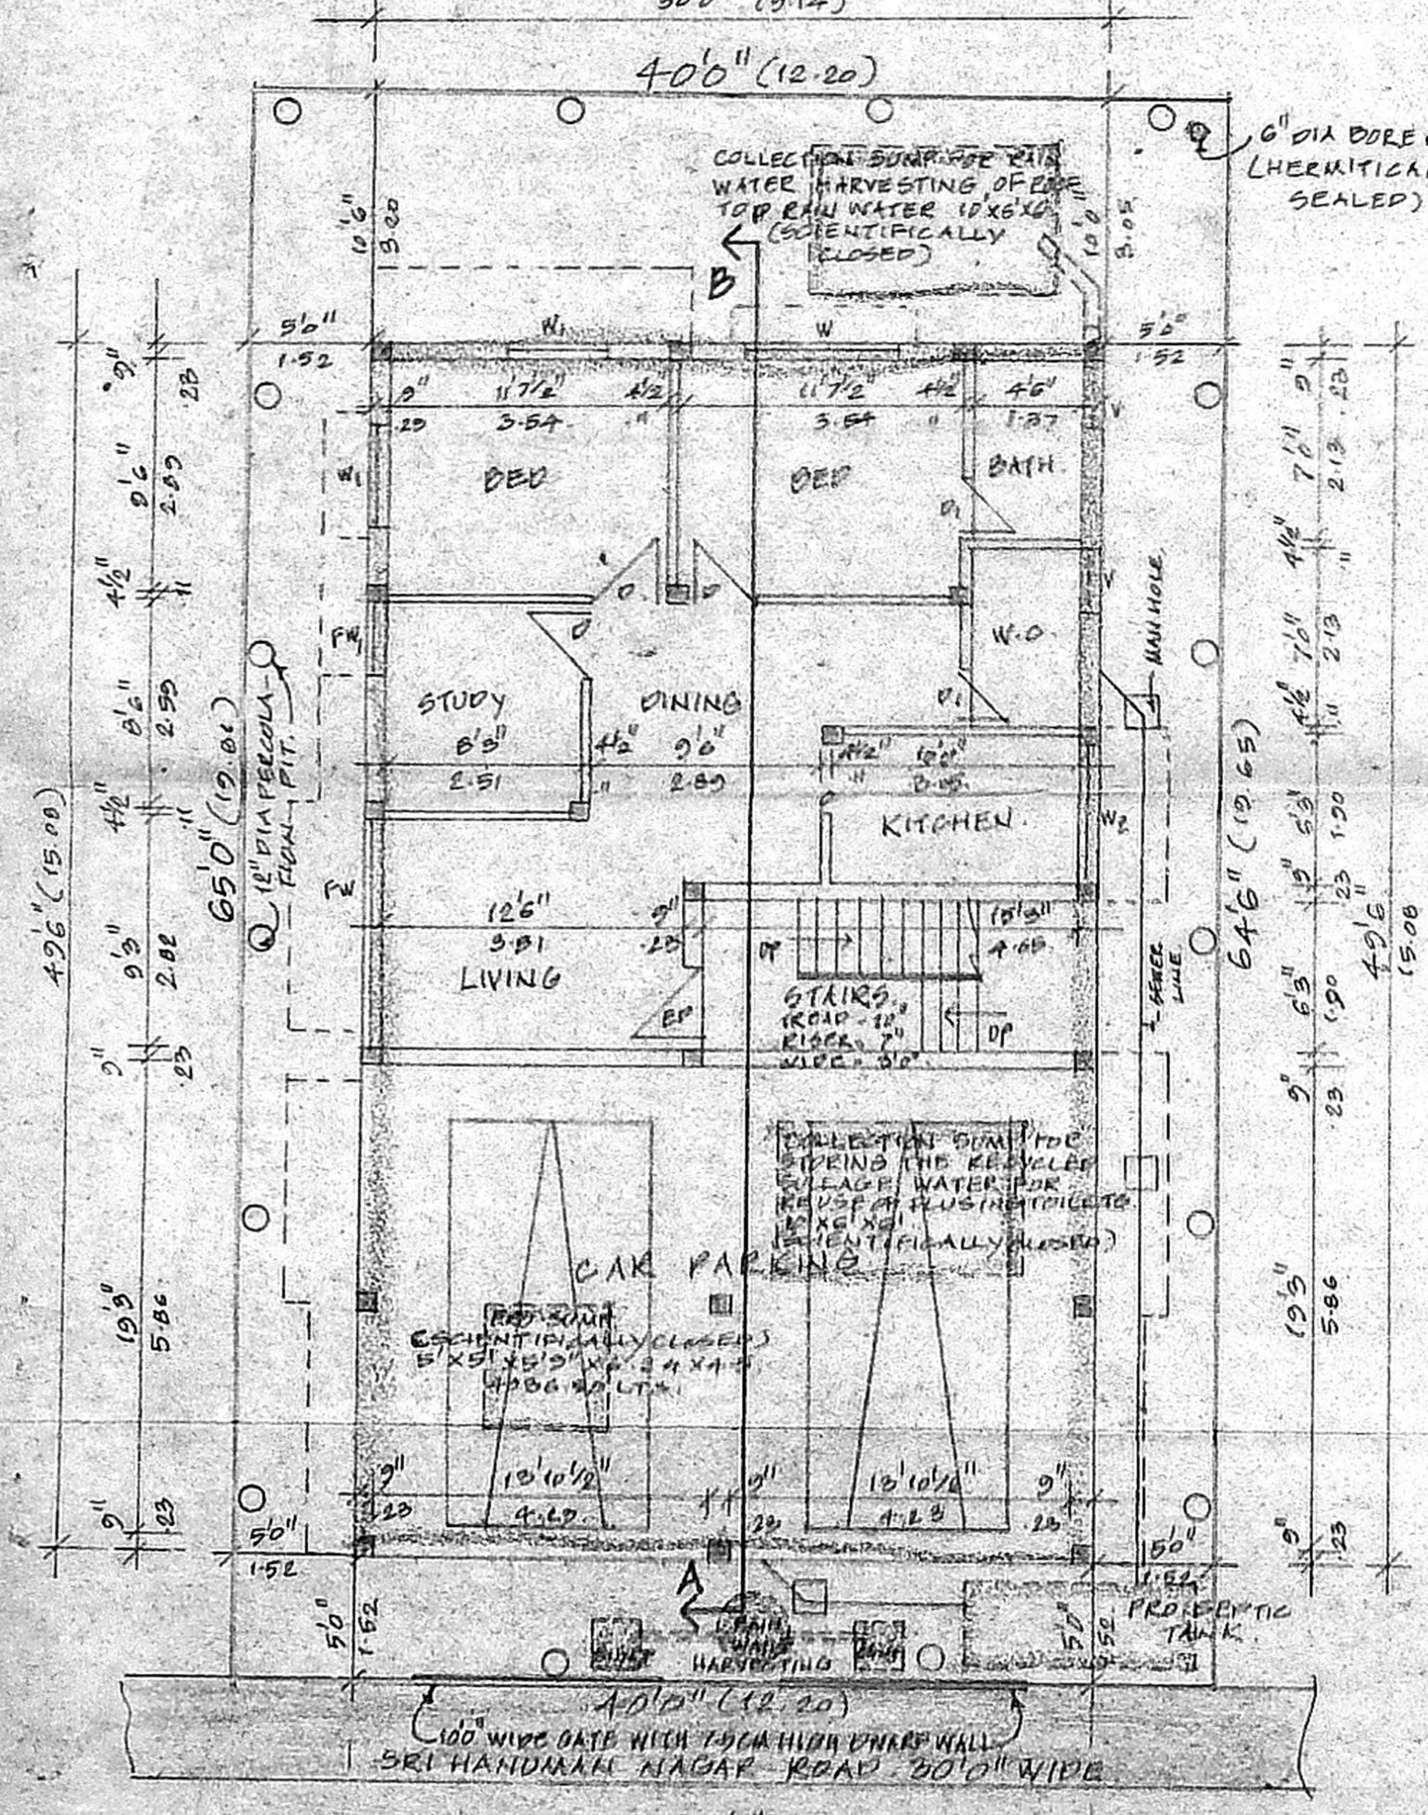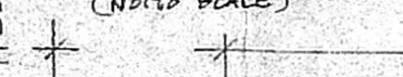

SITE CUM STILT CUM GROUND FLOOR PLAN. (SCALE: 1"=6'0")

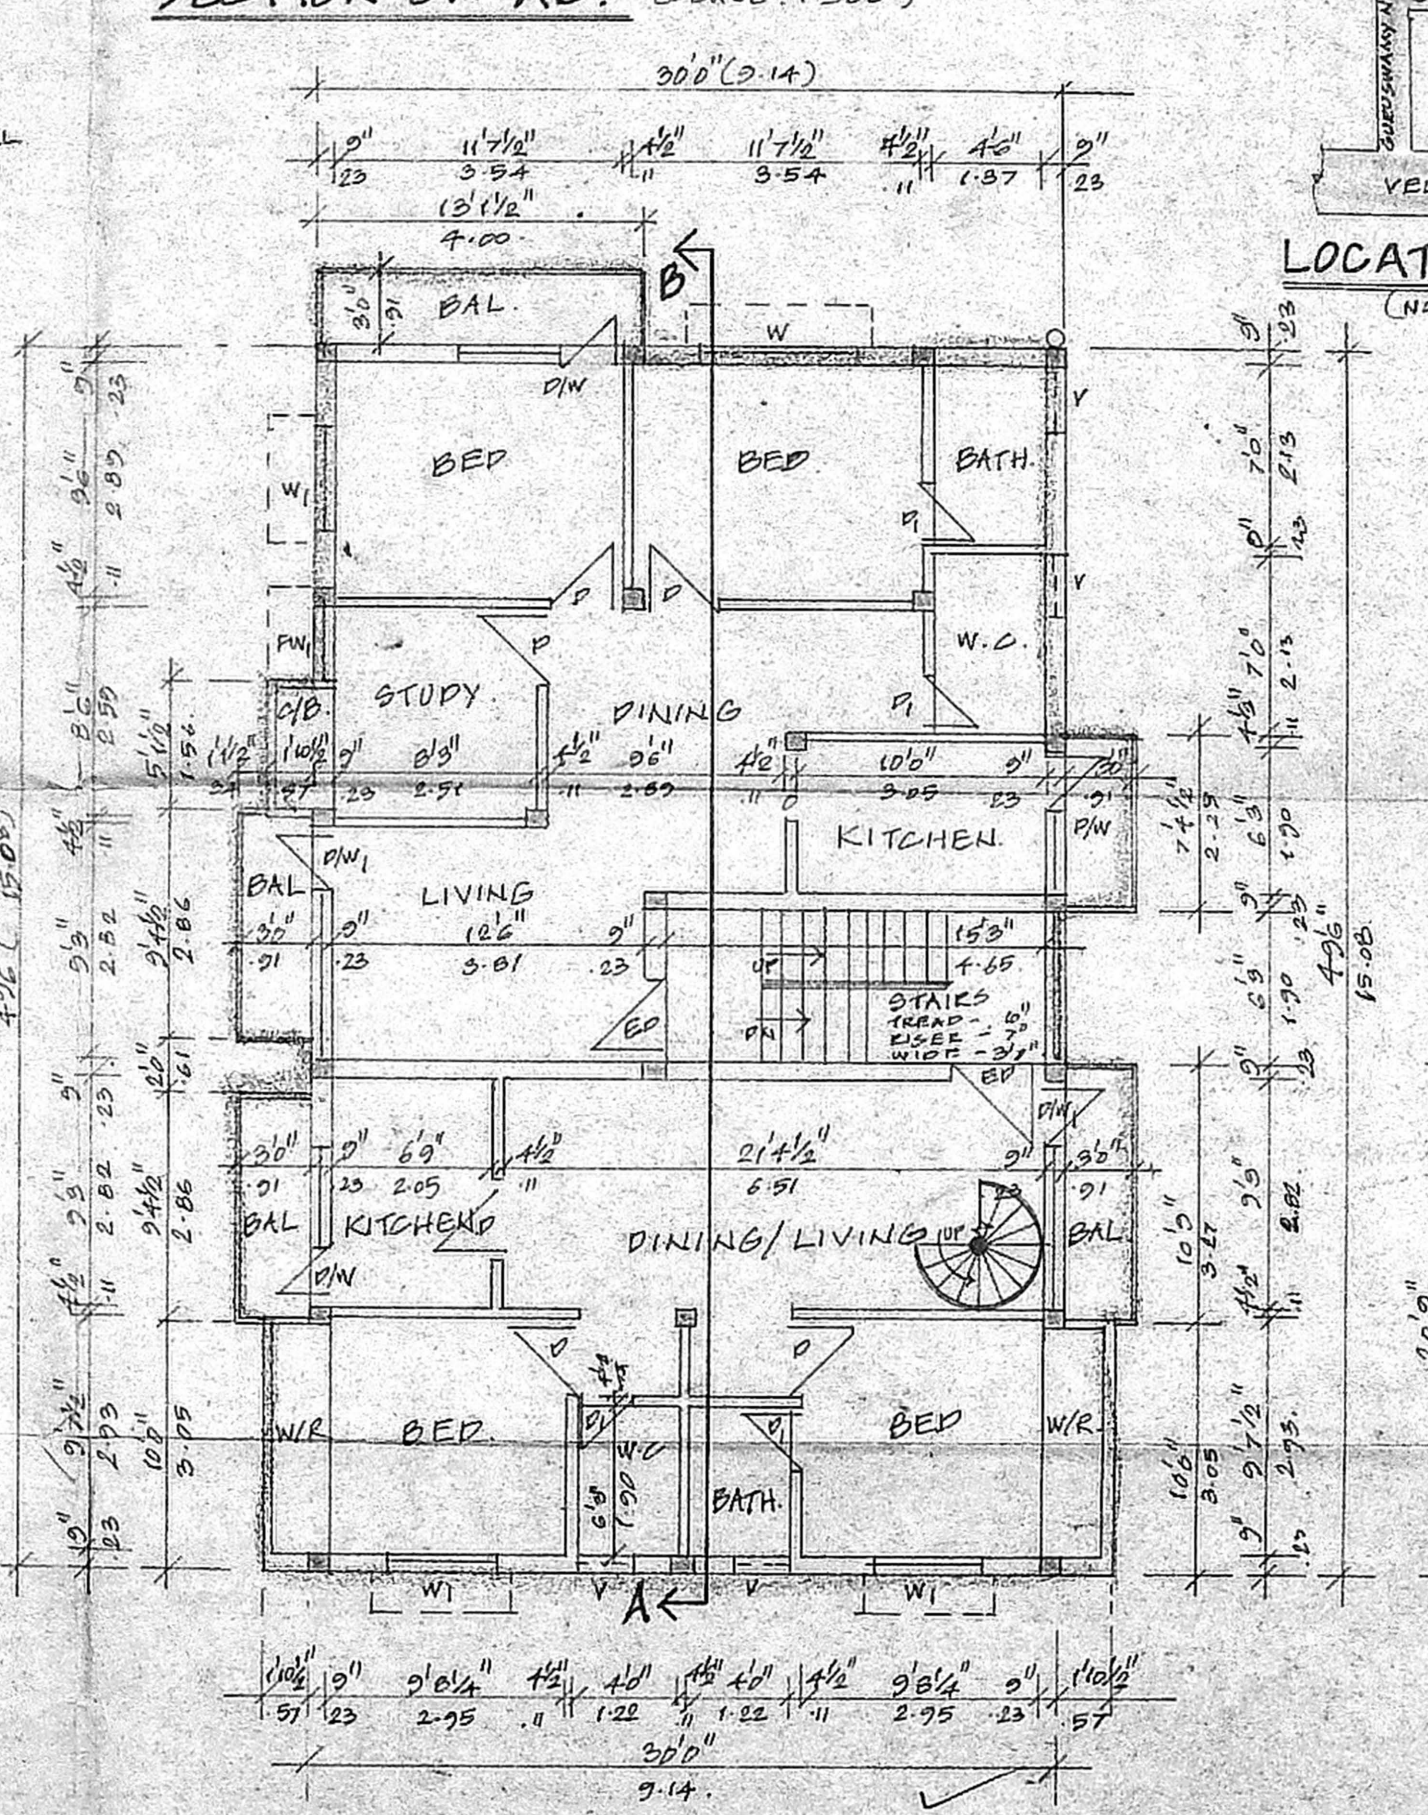

FIRST FLOOR PLAN. (SCALE: 1"=6'0")

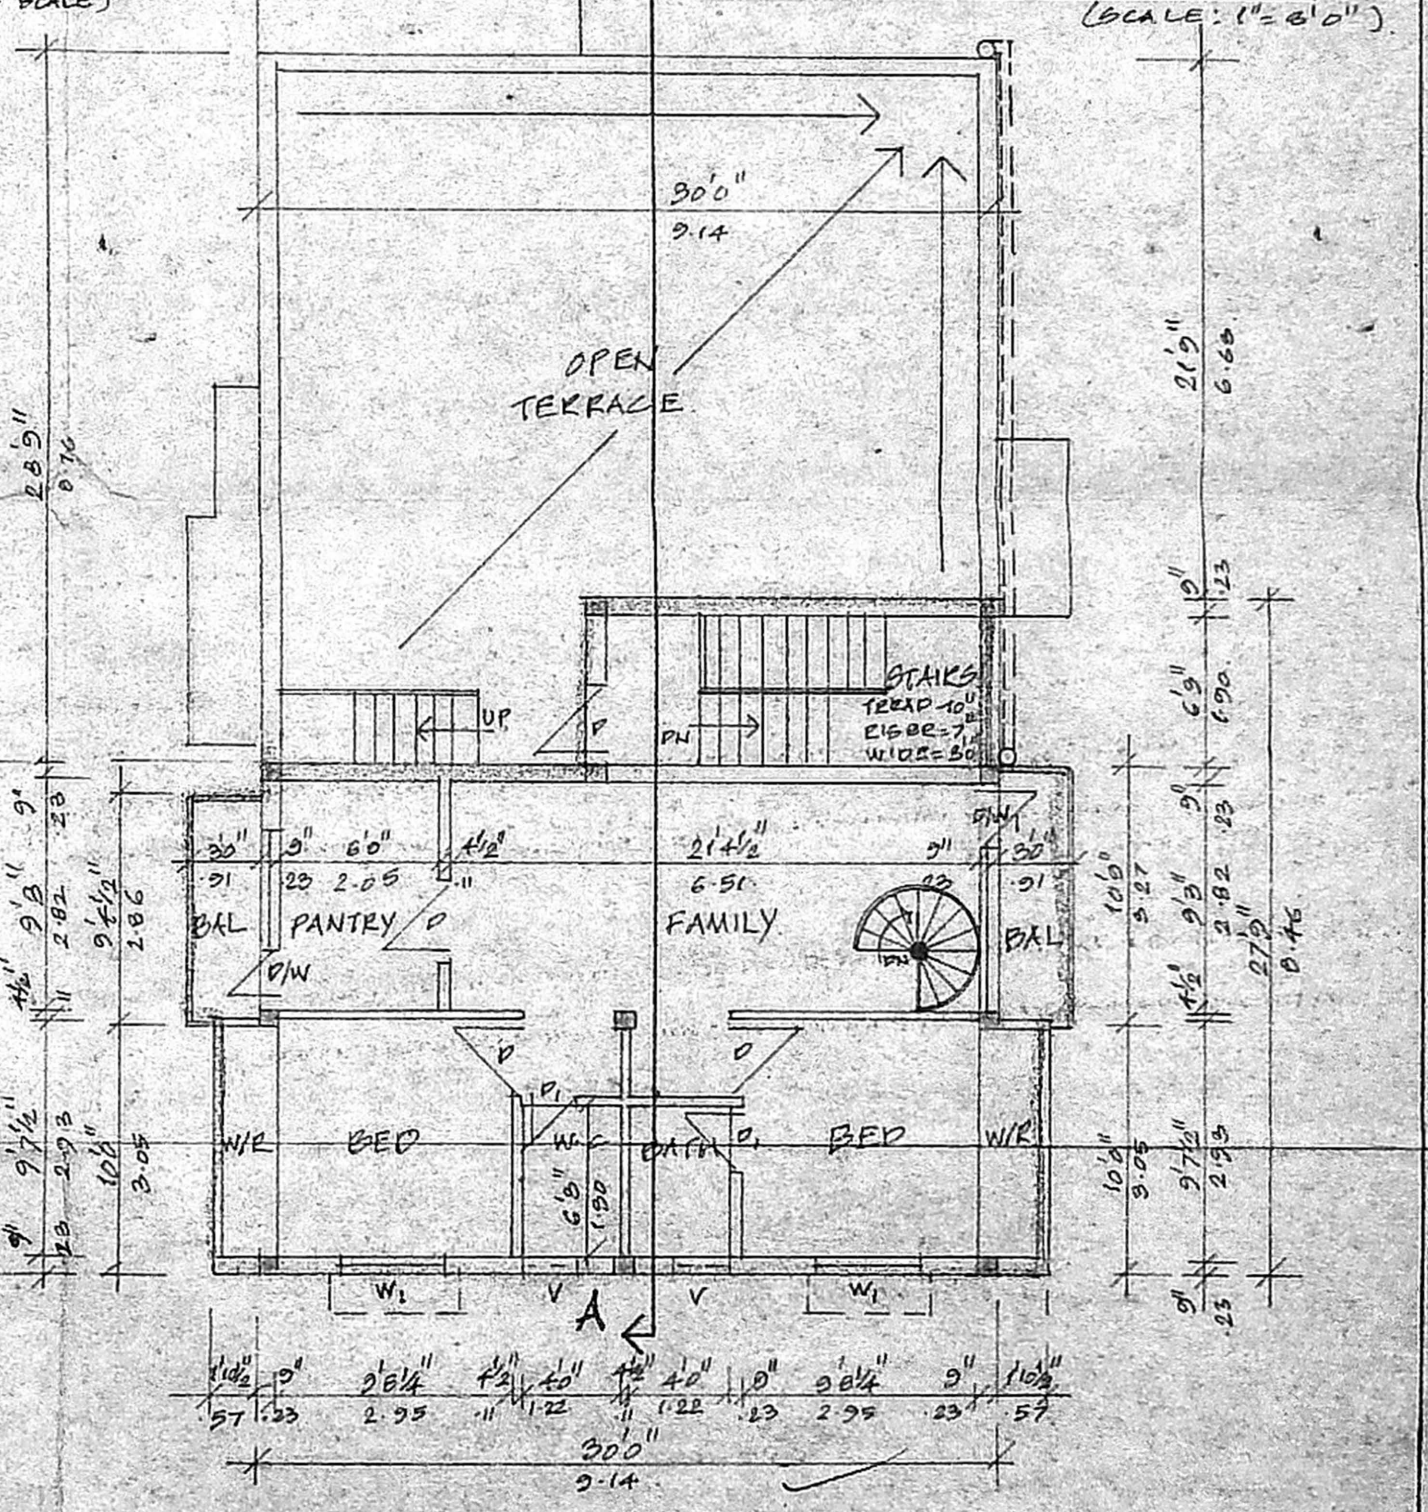

SECOND FLOOR PLAN (PART) (SCALE: 1"=6'0")