




OFFICE COPY

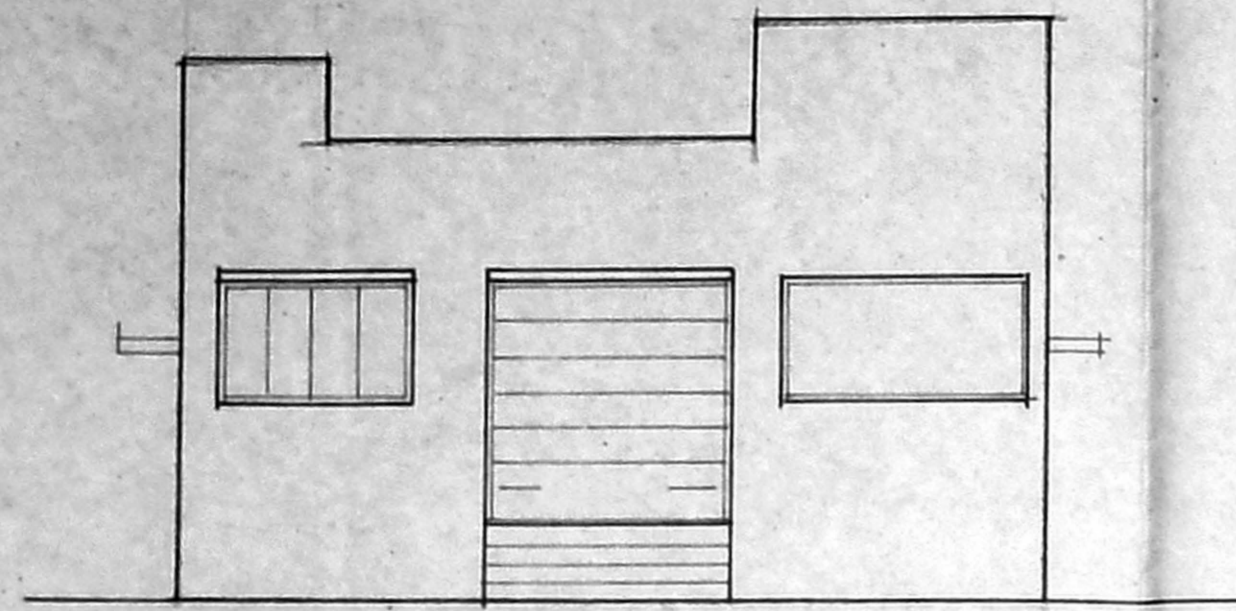

ELEVATION

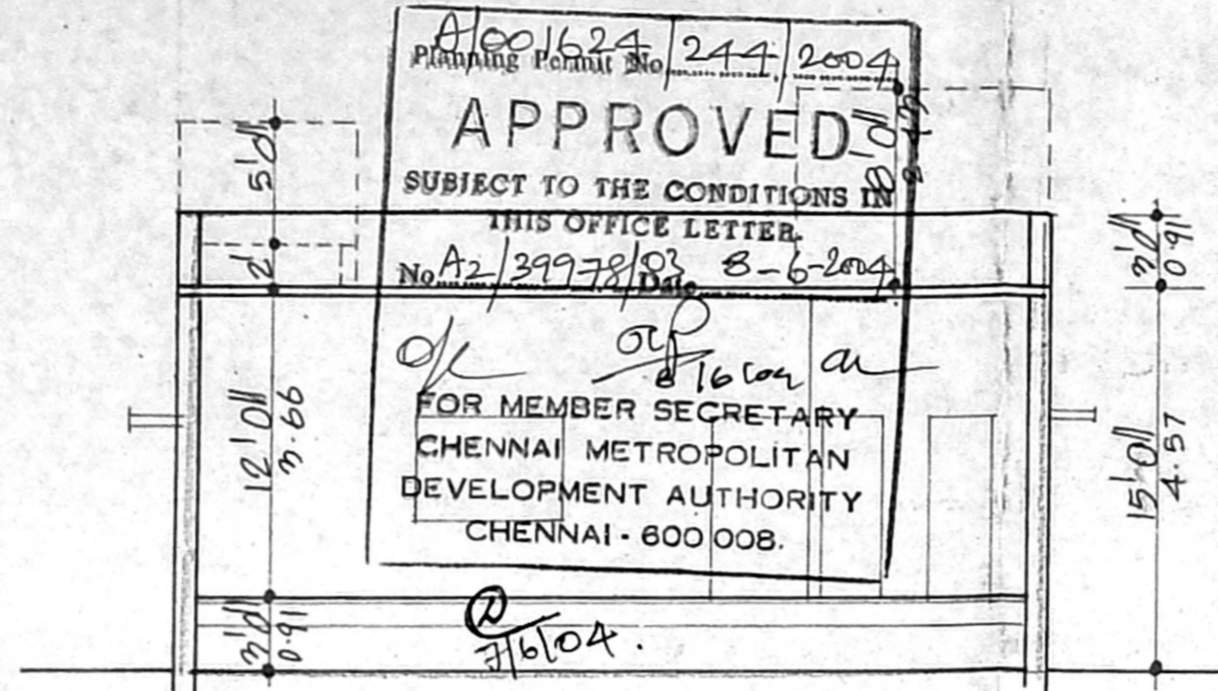


SECTION A-B

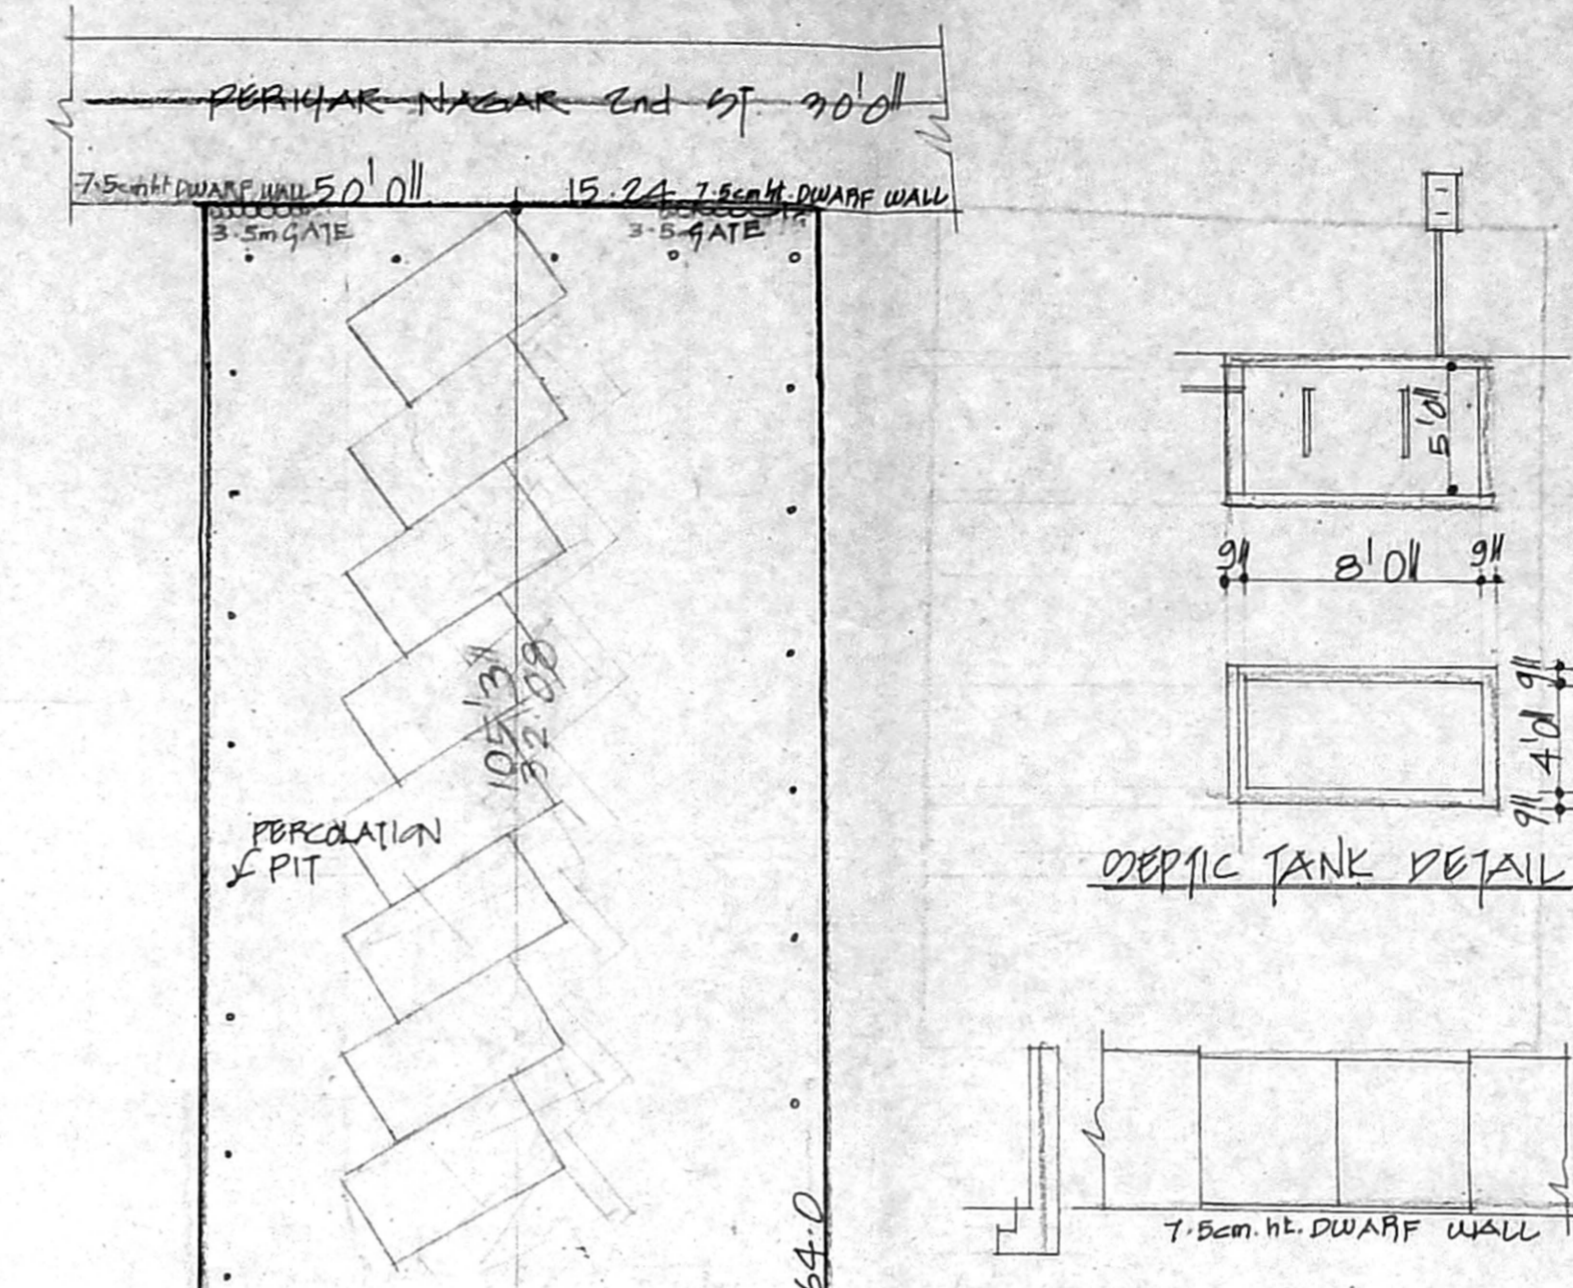


SEPTIC TANK DETAIL


COMPOUND WITH DWARF WALL DETAIL

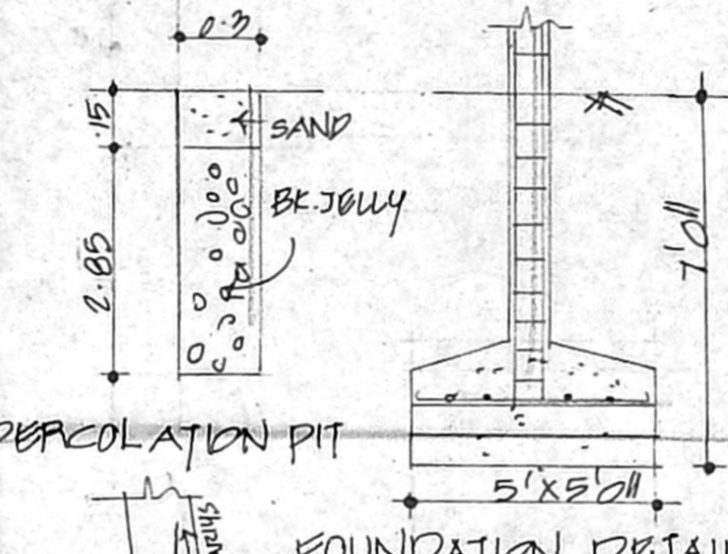


FOUNDATION DETAIL

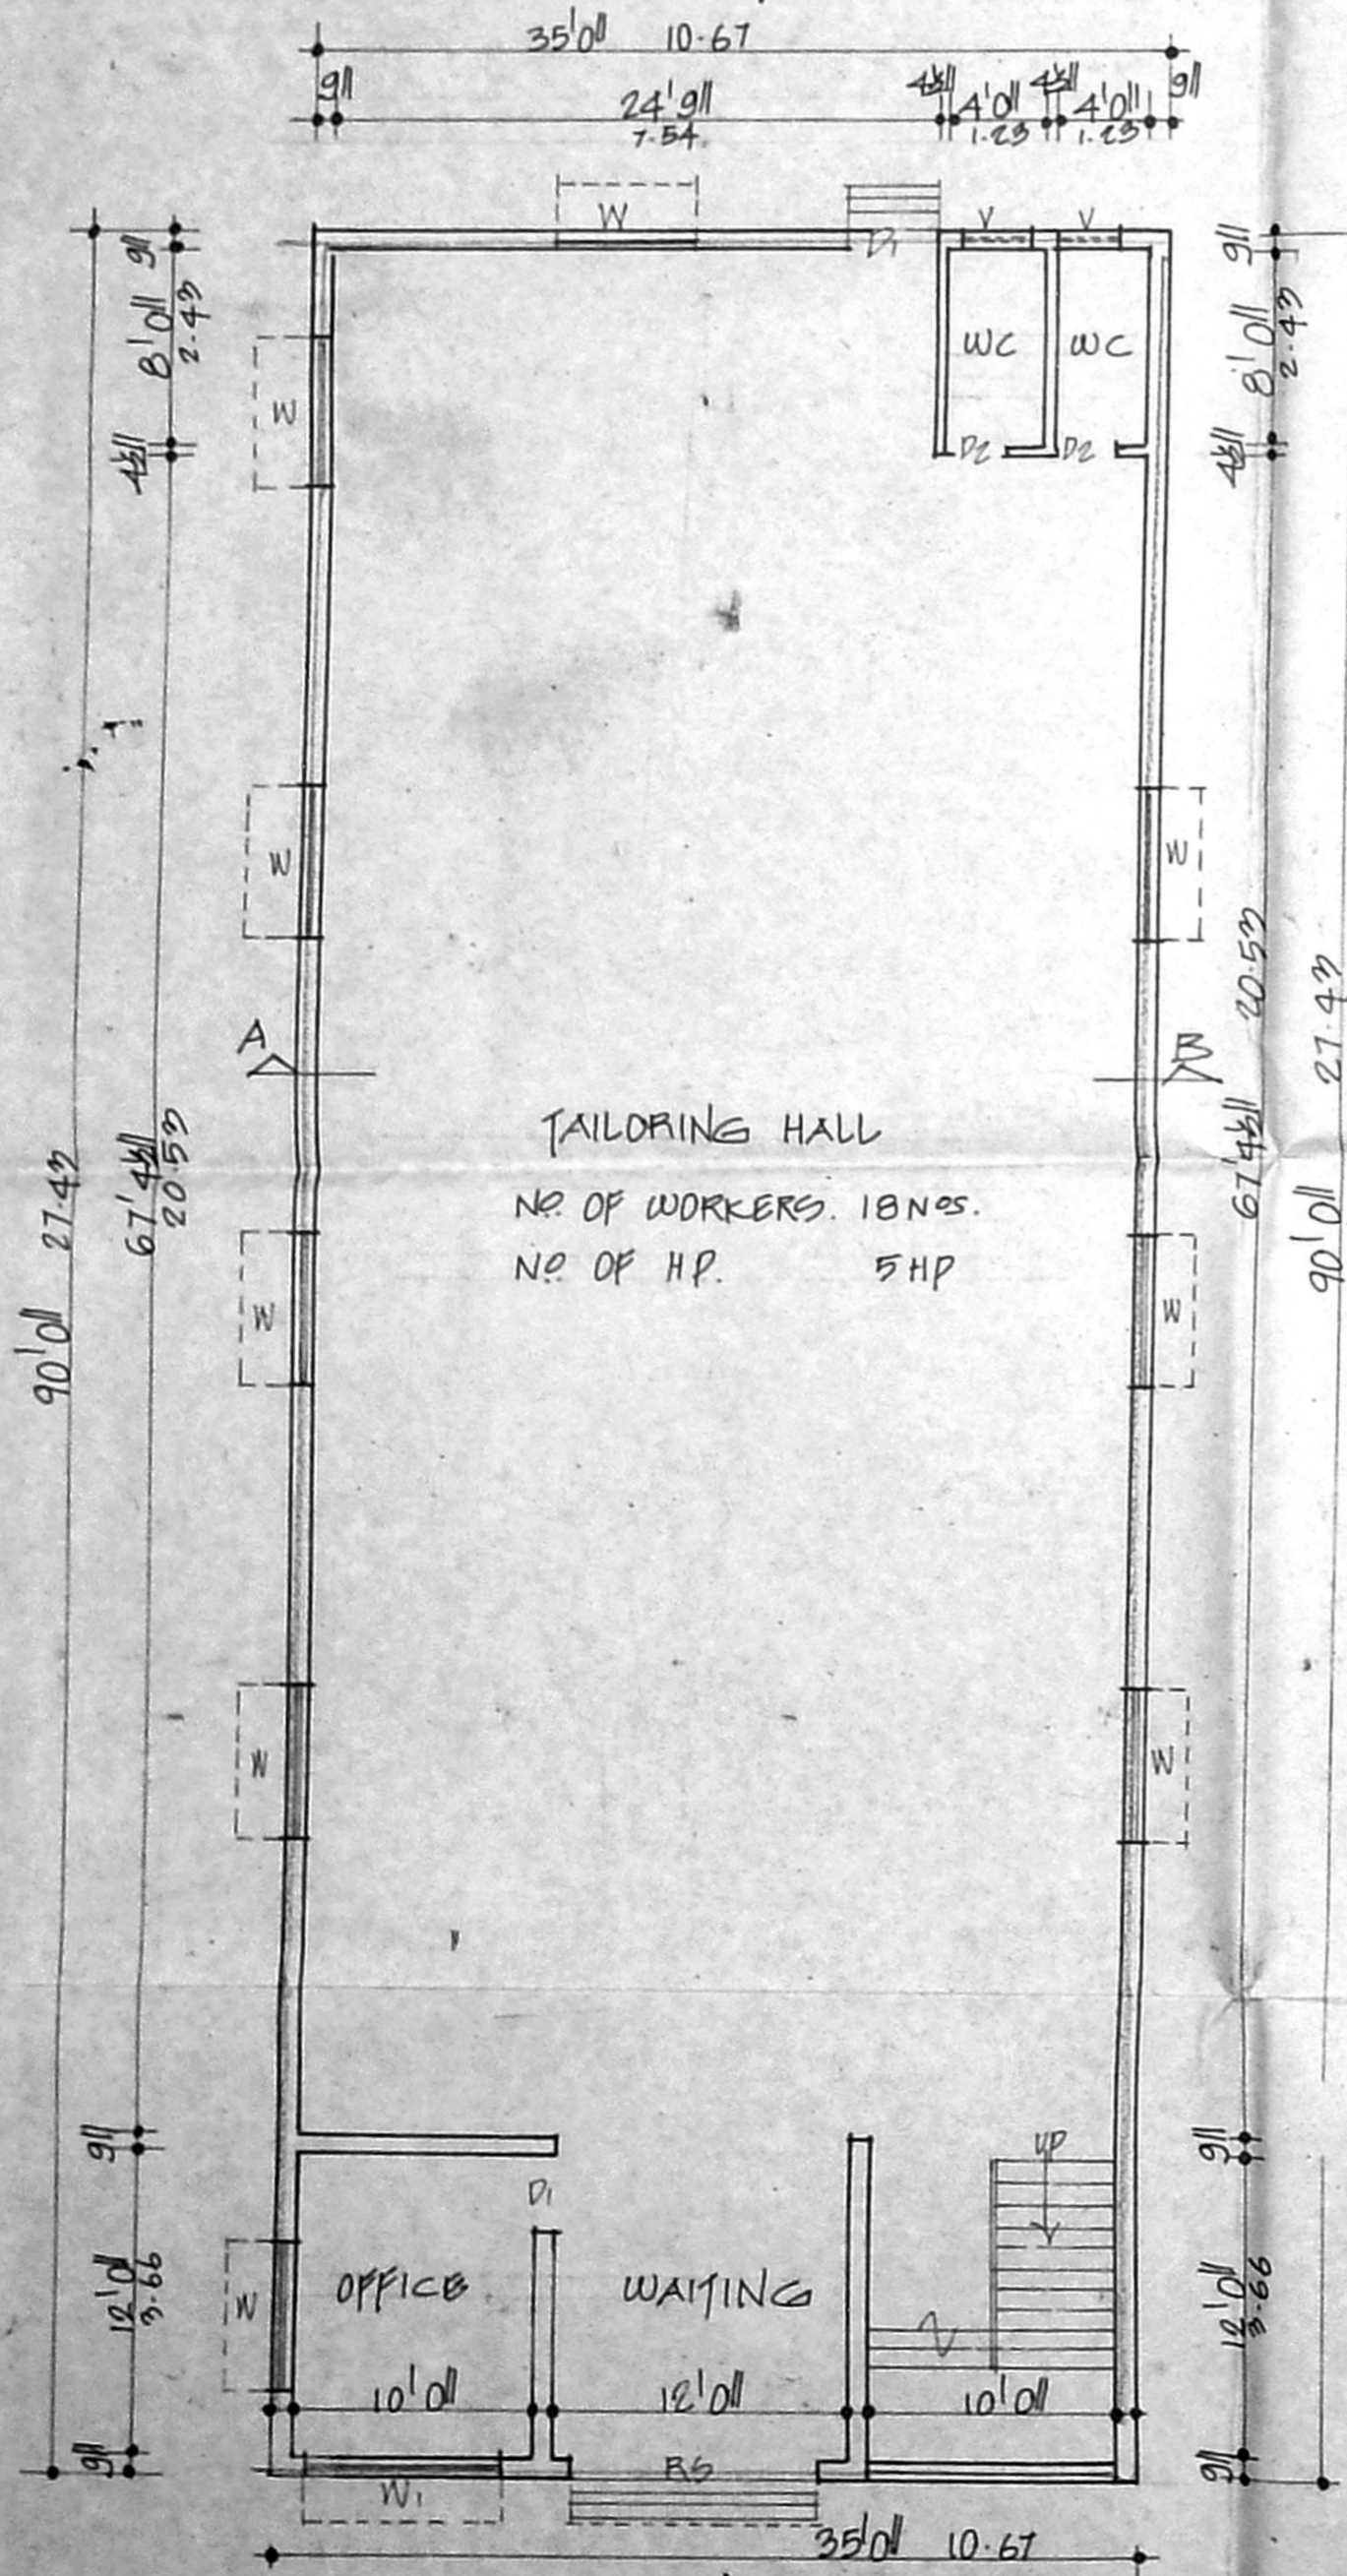

GROUND FLOOR PLAN

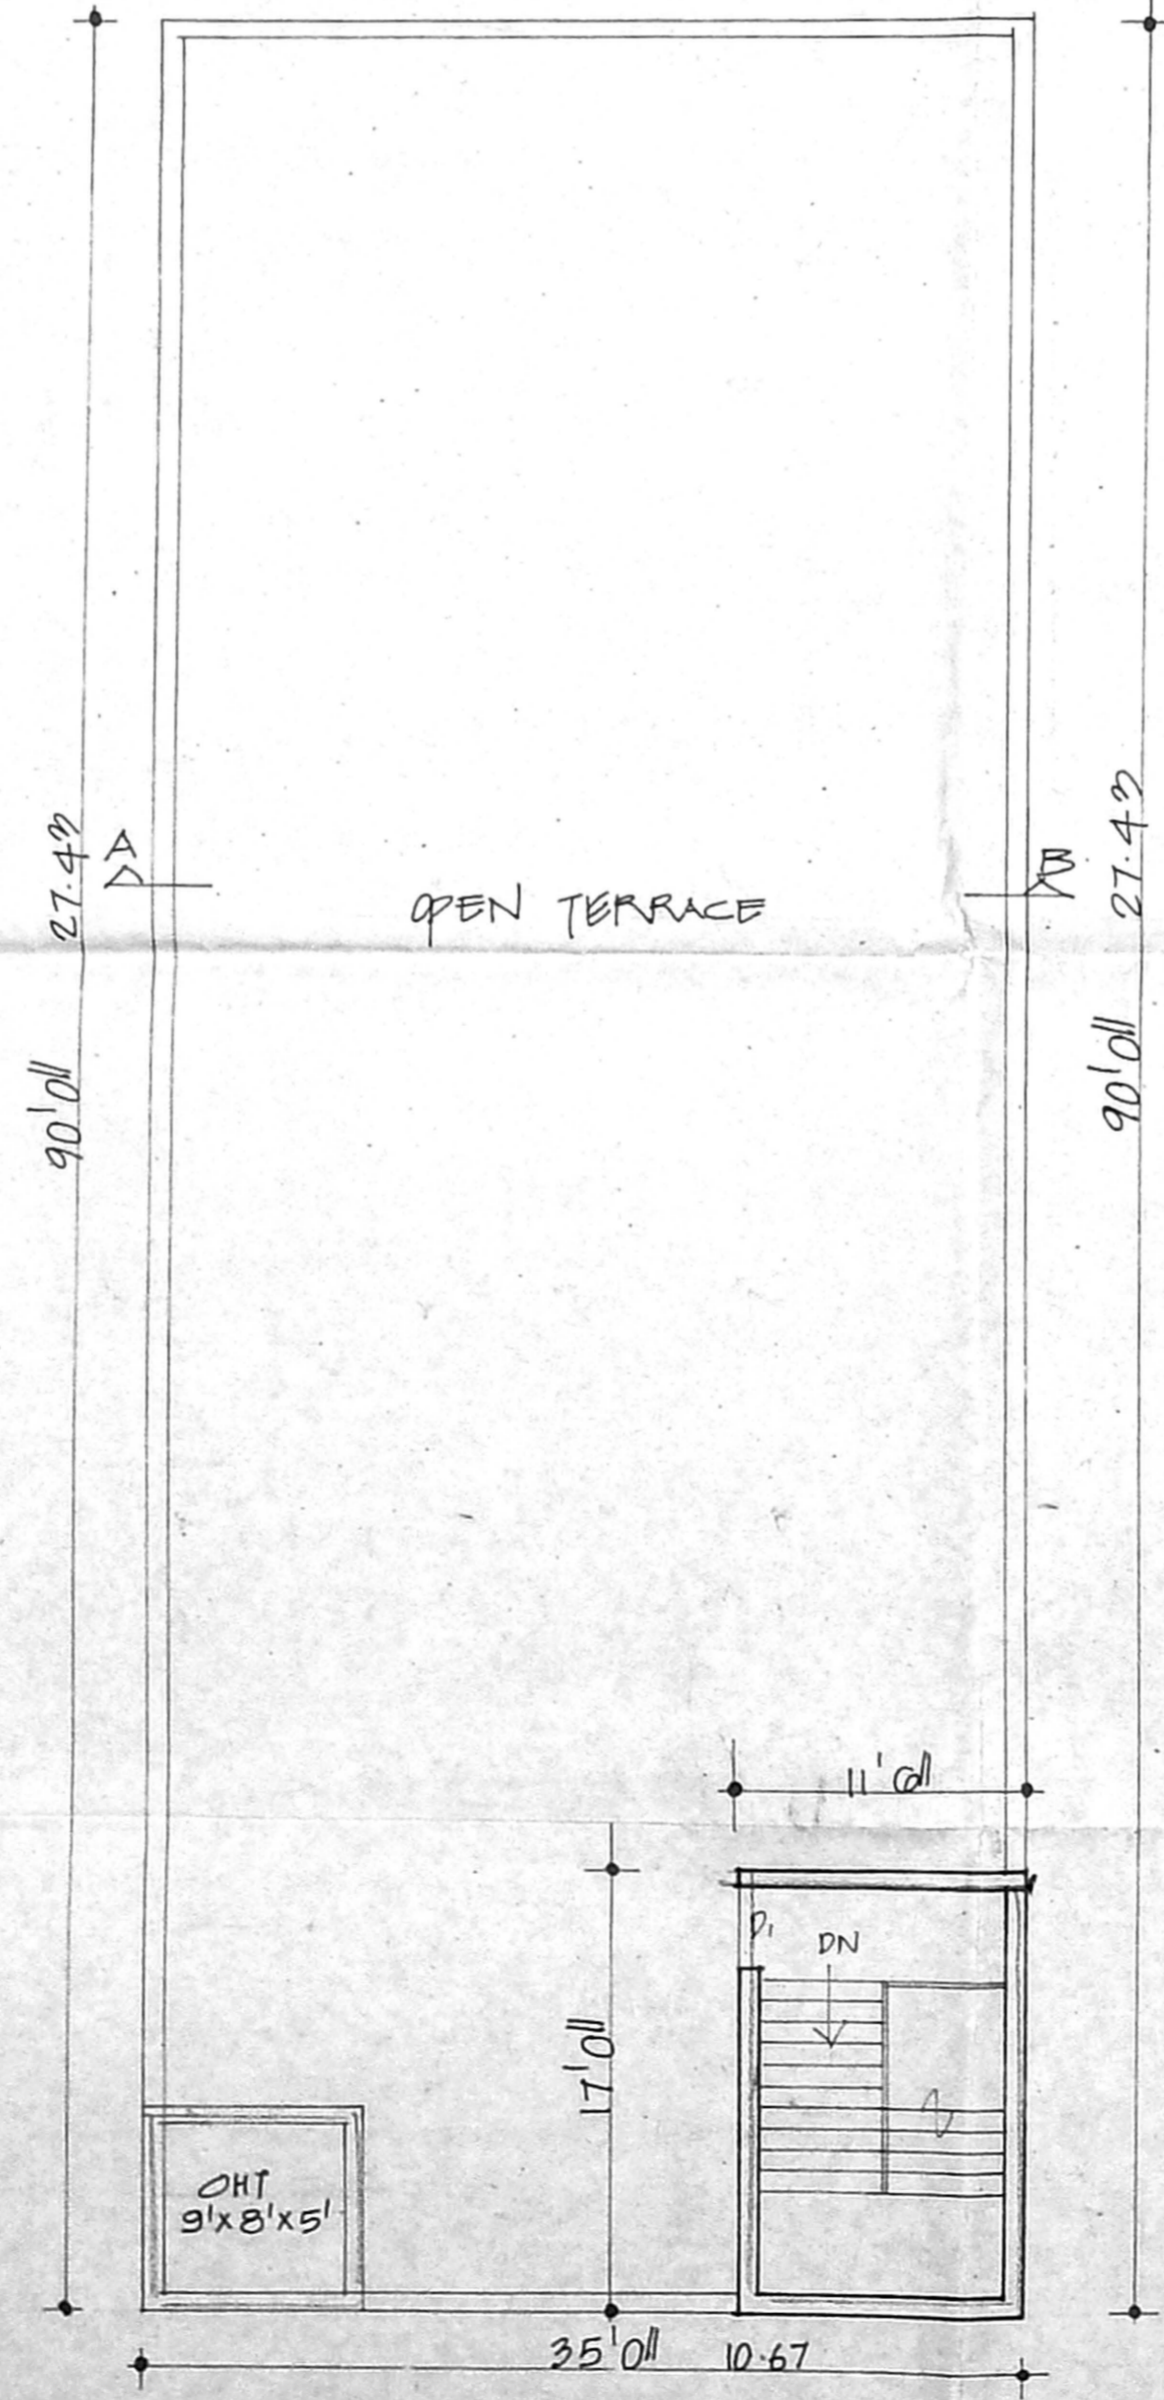

TERRACE PLAN

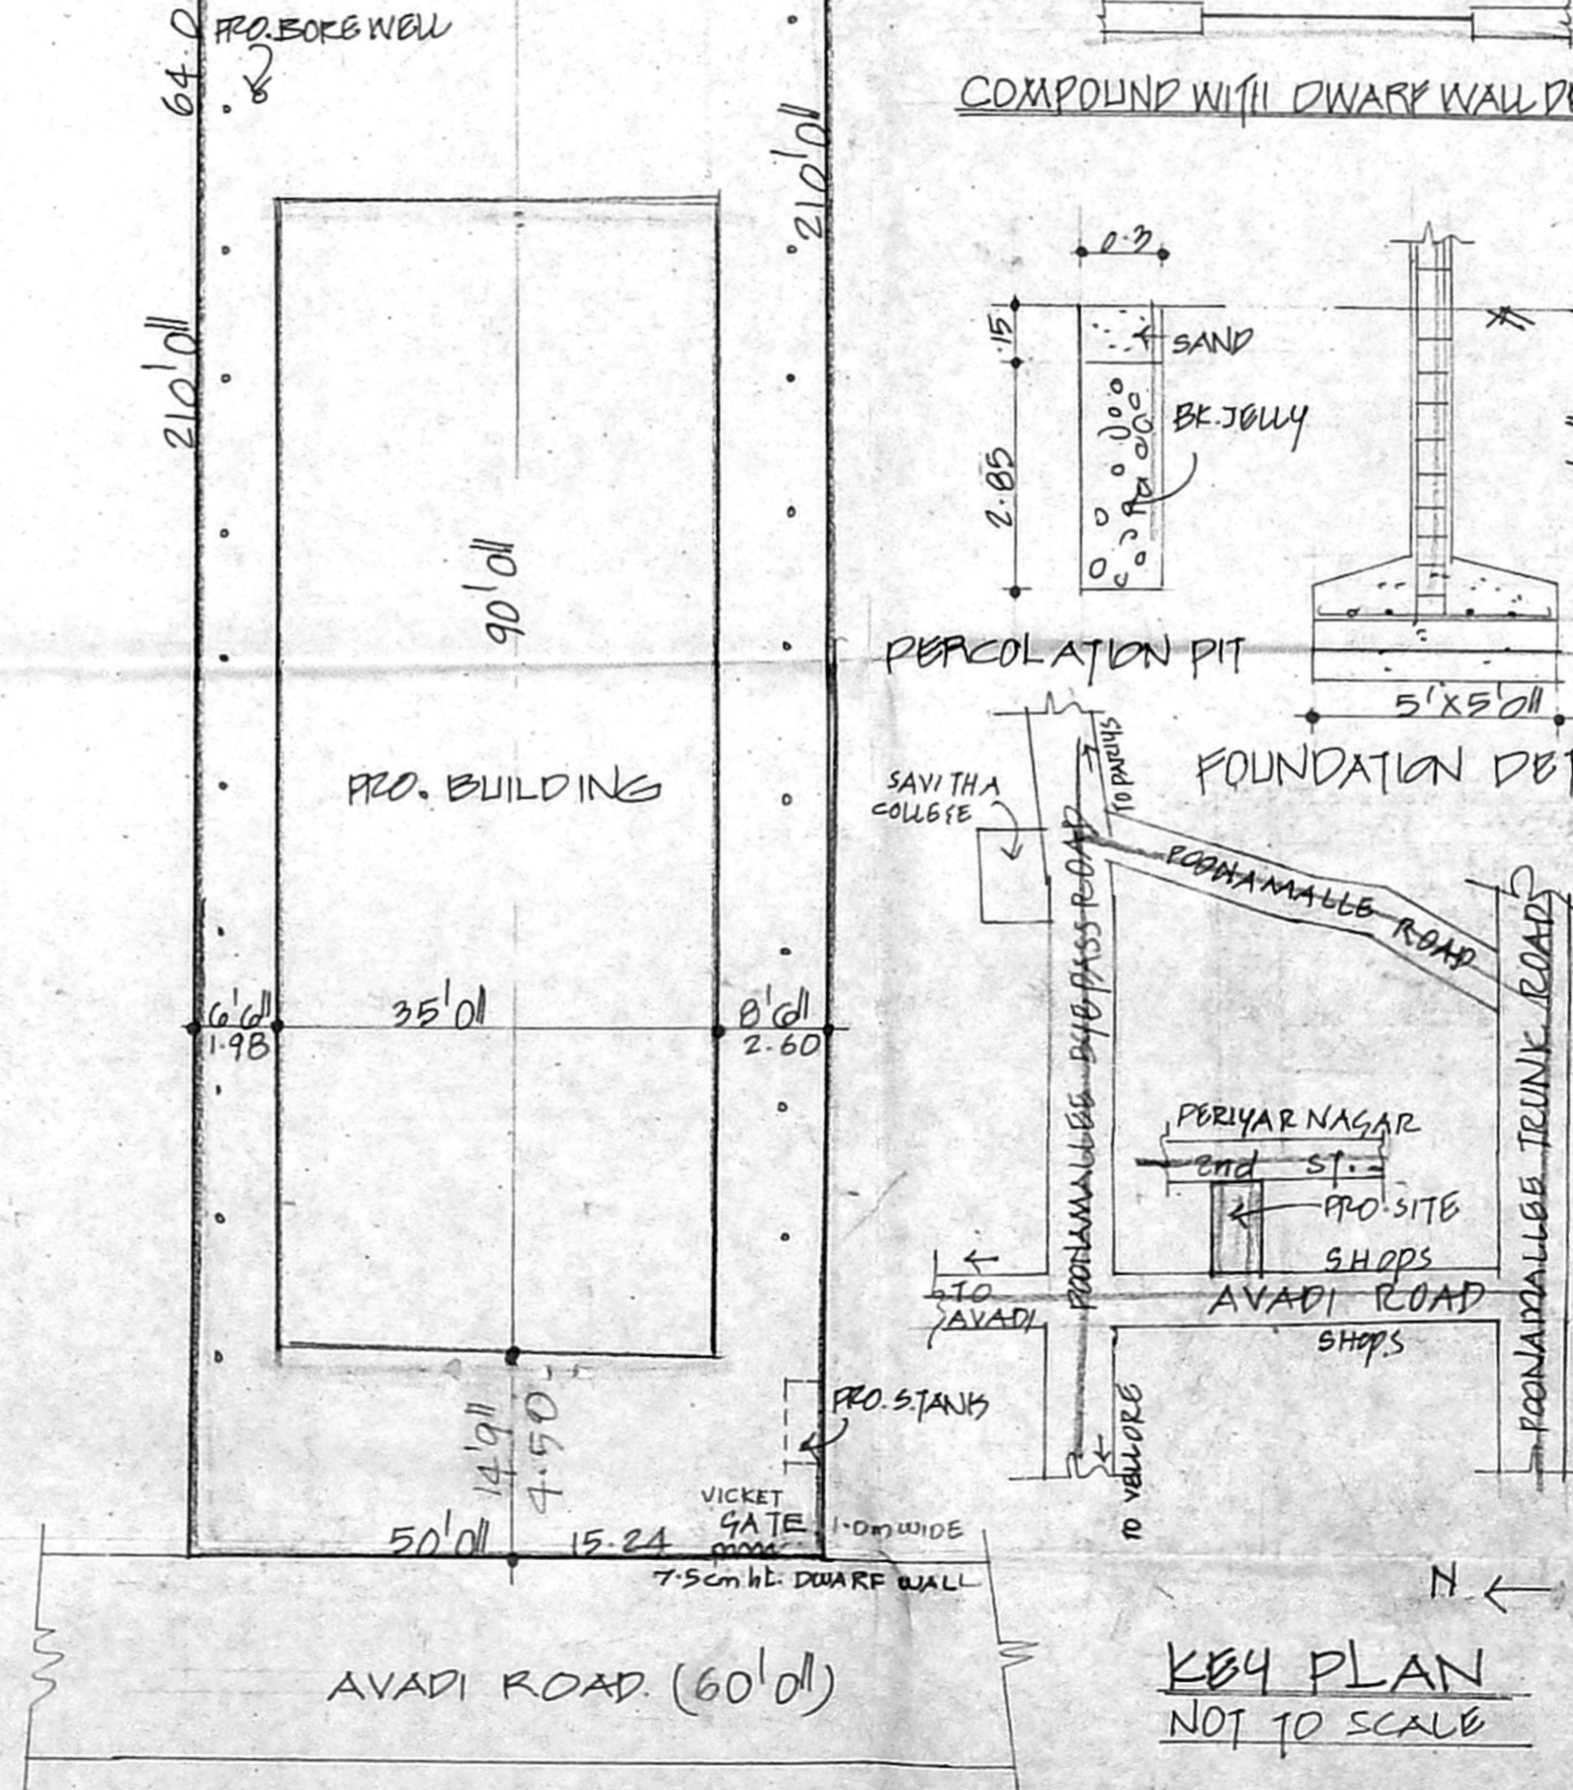

SITE PLAN  
SCALE 1:200

KEY PLAN  
NOT TO SCALE

JOINERIES

RS.	ROLLING SHUTTER	10' x 9' 0"
D1	DOOR	CMDA "A" CHANNEL 7' 0"
DE	"	C. I. A2 399 787 2003 2' 6" x 7' 0"
W1	WINDOW	2' 6" x 4' 0"
W	"	2' 6" x 4' 0"
V	VENTILATOR	2' 0" x 2' 0"

SPECIFICATION

SAND FILLING IN FOUNDATION  
PCC 1:4:8 IN FOUNDATION  
BRICK WORK IN CM 1:5  
RCC WORK IN 1:2:4 MIX  
PLASTERING IN CM 1:4

AREA DETAIL

PLOT AREA	SFT	m <sup>2</sup>
GROUND FLOOR	10,500	976.5
	3150	292.9

COV: 30%  
FSI: 0.3

COLOUR INDEX

ROADS : ———  
BOUNDARY : ———  
PROPOSAL : ———  
DEMOLITION : ———

SCALE 1" TO 8' 0"

PLAN SHOWING THE PRO.  
COTTAGE INDUSTRY BUILDING  
IN D.N. 91/1A2, AT DOOR  
NO. NEW-2/182  
OLD-1/104, AVADI ROAD,  
SENNEERKUPPAM VILLAGE,  
POONAMALLEE TALUK.

OWNER'S SIGNATURE

K. SELVAM, B.E., AMIE, C. Eng (I) A.I.V.  
Consulting Civil Engineer, Chartered Engineer  
Approved Valuer & Licensed Surveyor,  
Class I Reg No. 600/2004/2004  
Door No. 11/17, Thiruvalluvar Salai,  
Mogappair East, Chennai-600 050,  
Ph. 26552050, Cell. 98412 82050  
(GREEN CHANNEL FILE NOT APPLICABLE)

ARCHITECT