

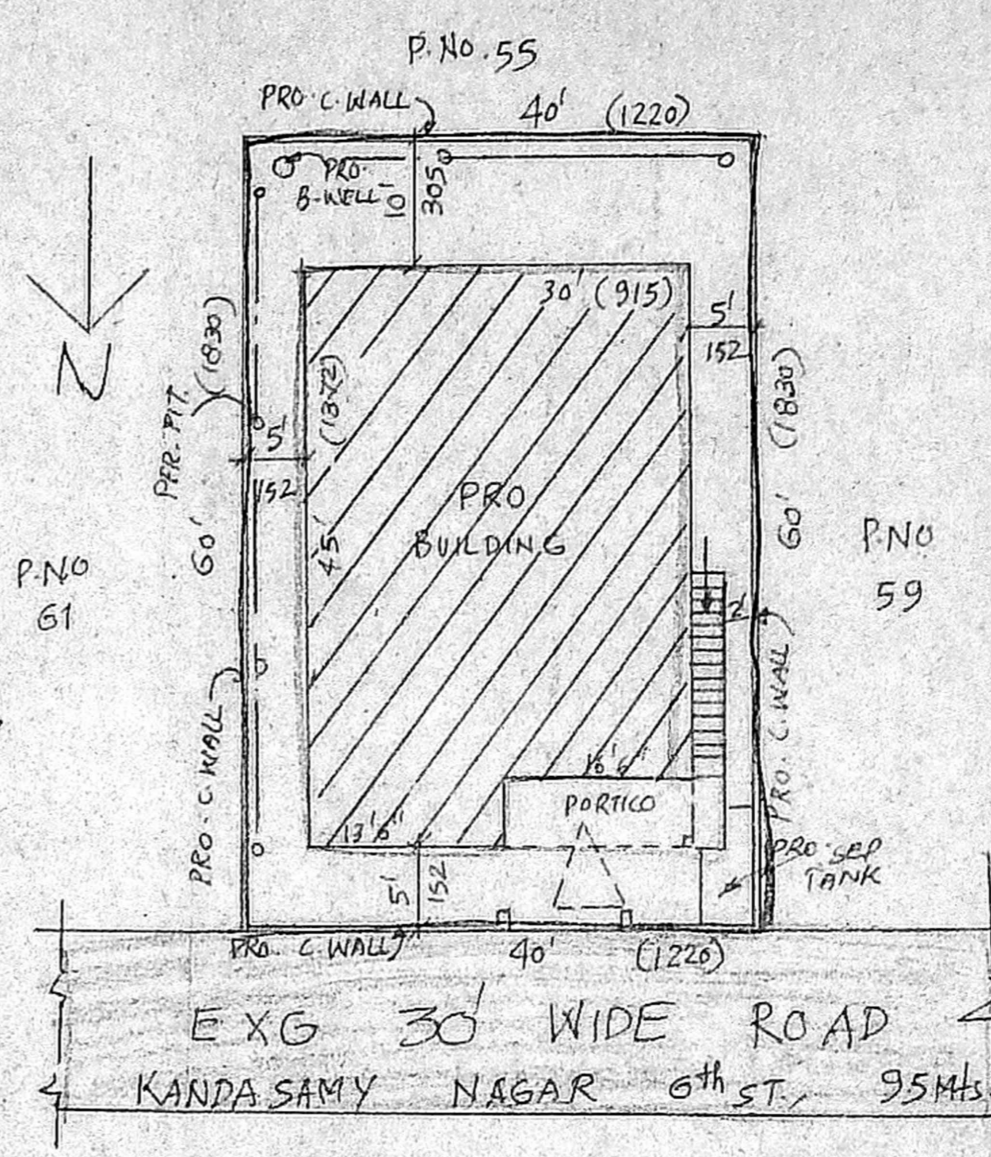
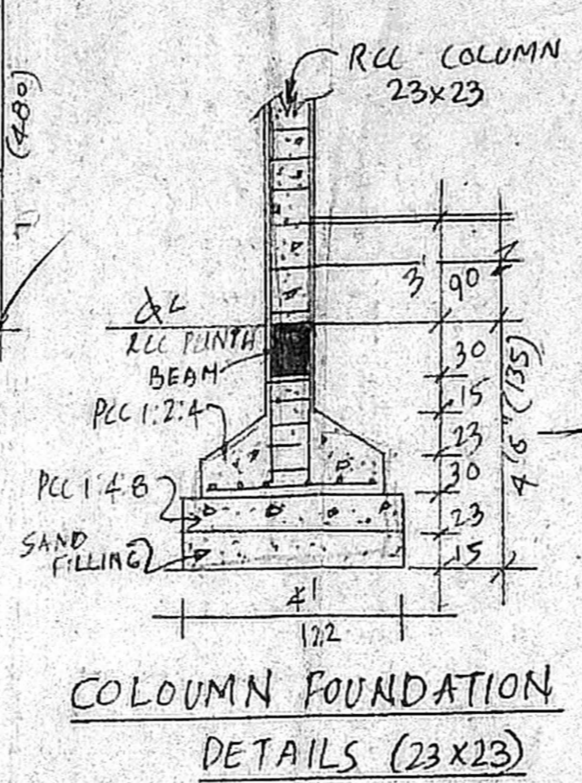



FRONT ELEVATION

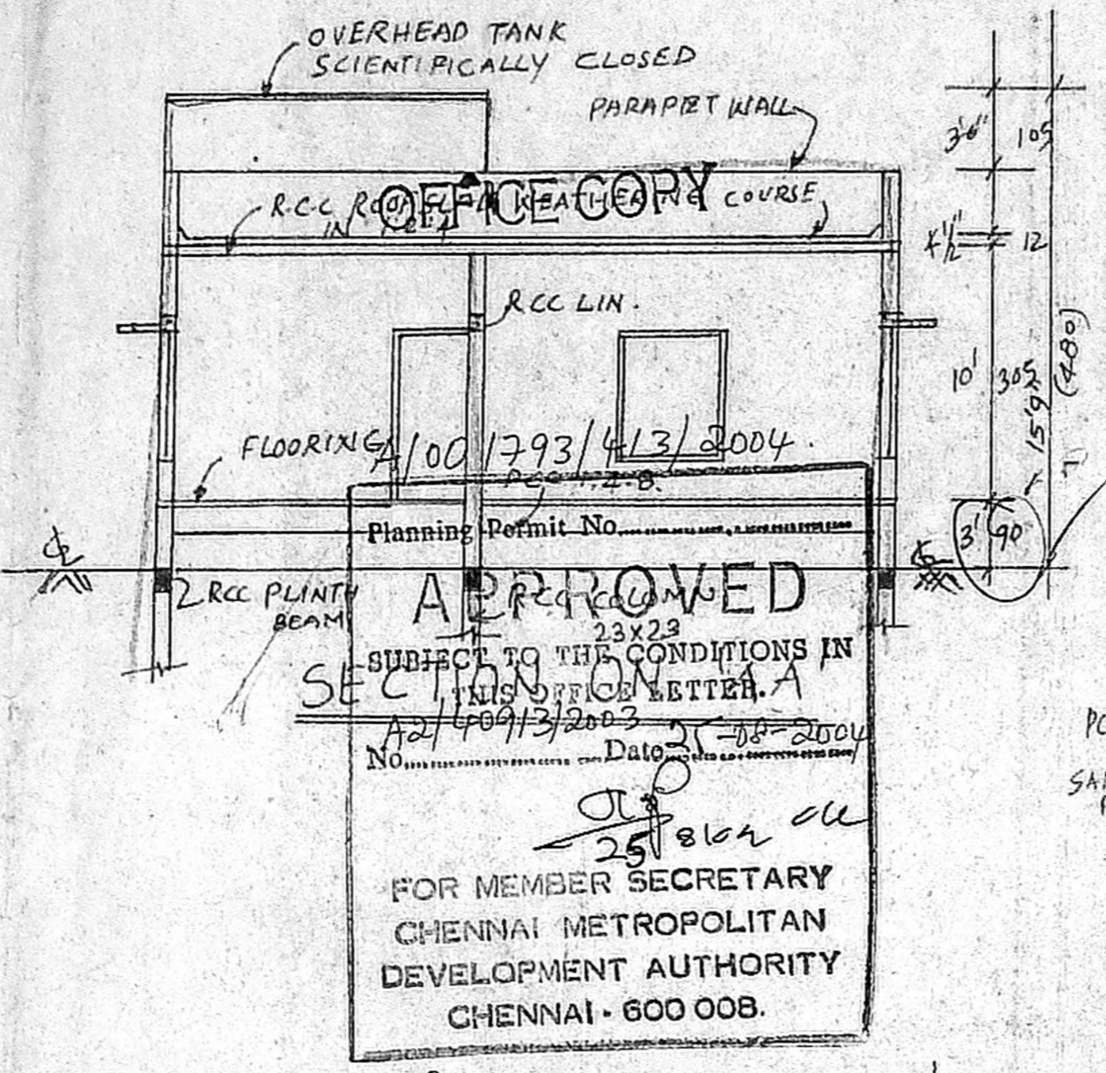


SITE PLAN
SCALE 1:200

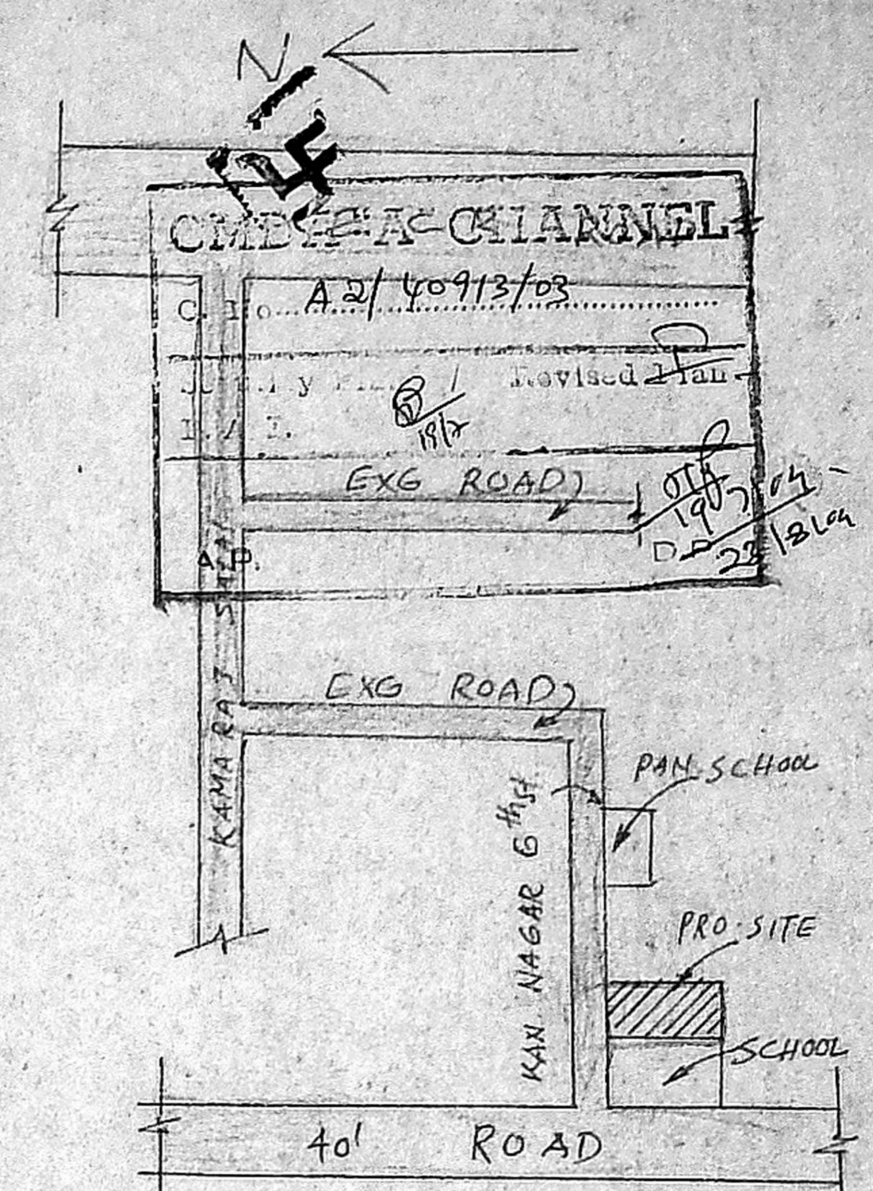




KEY PLAN
(N.T.S)

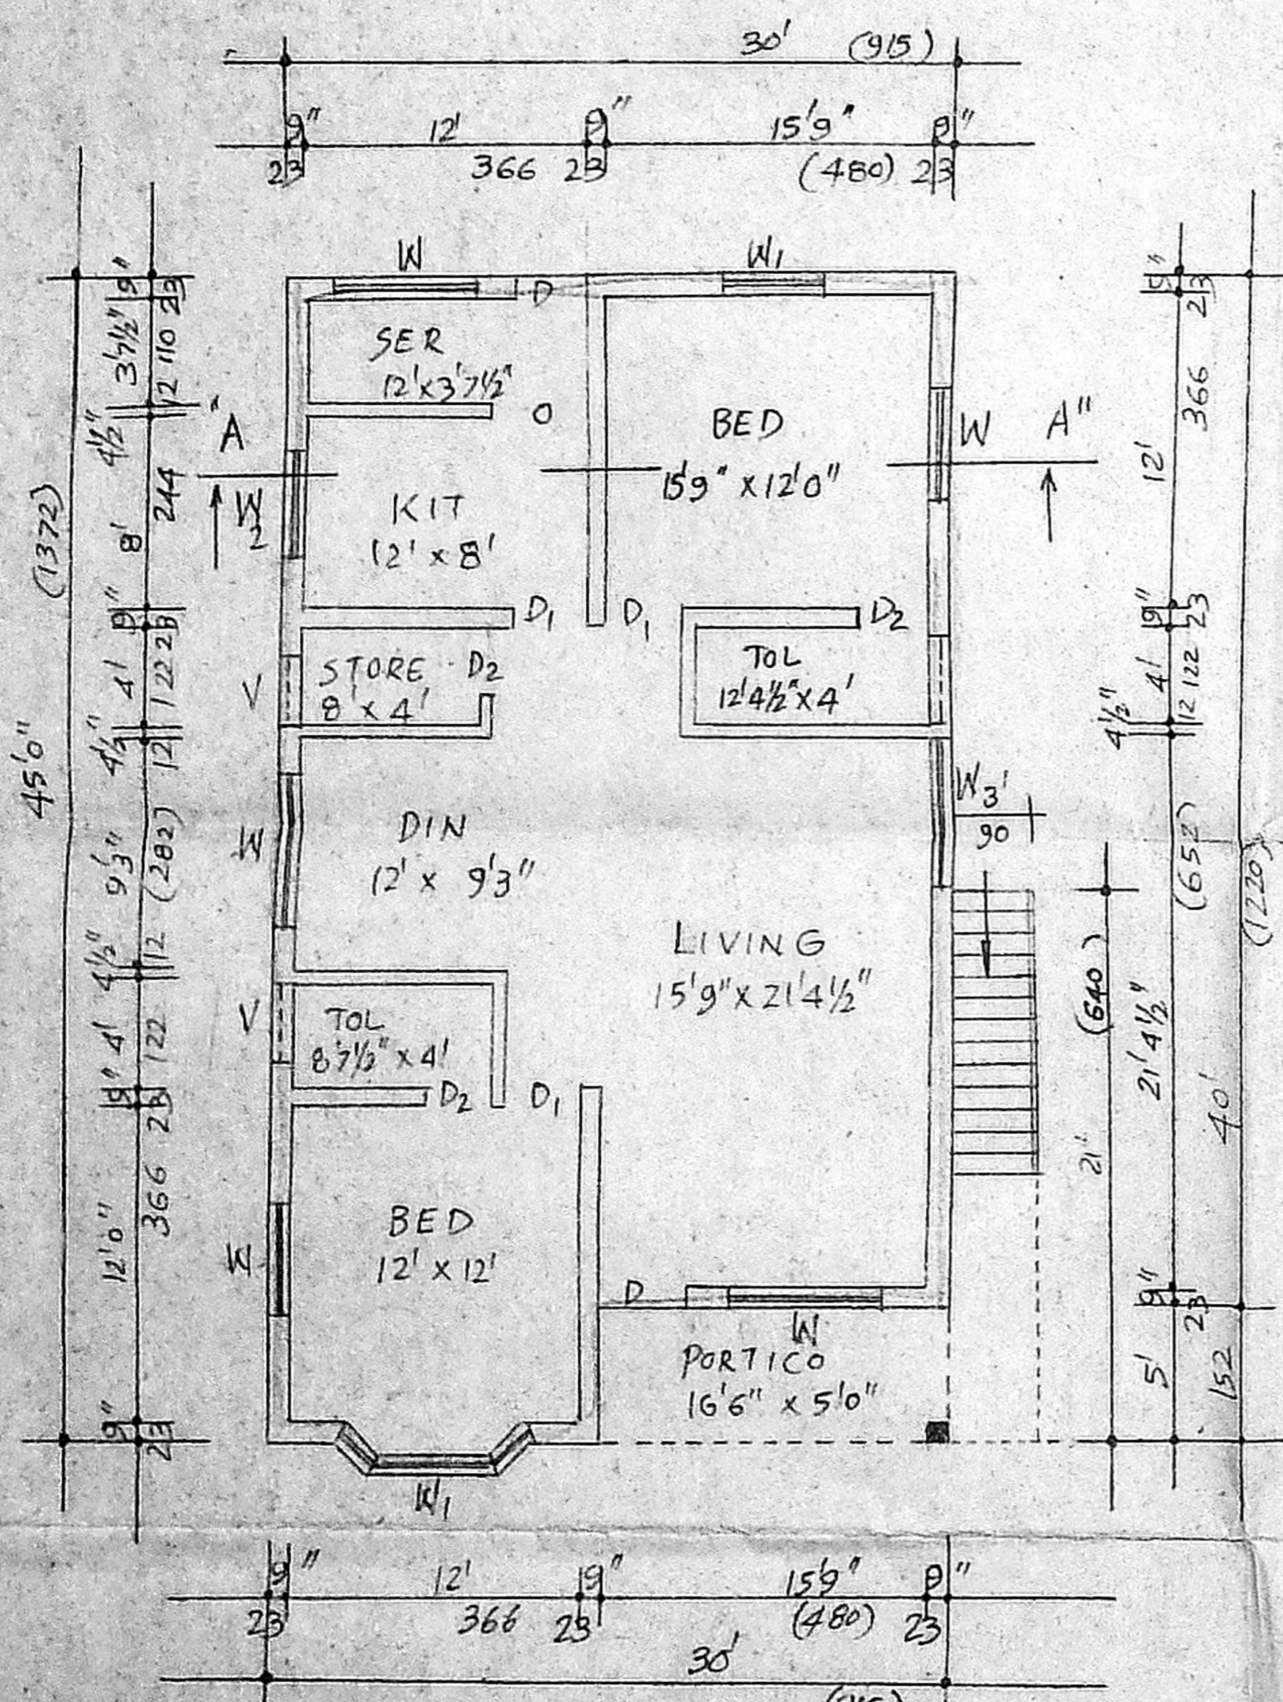

GROUND FLOOR PLAN

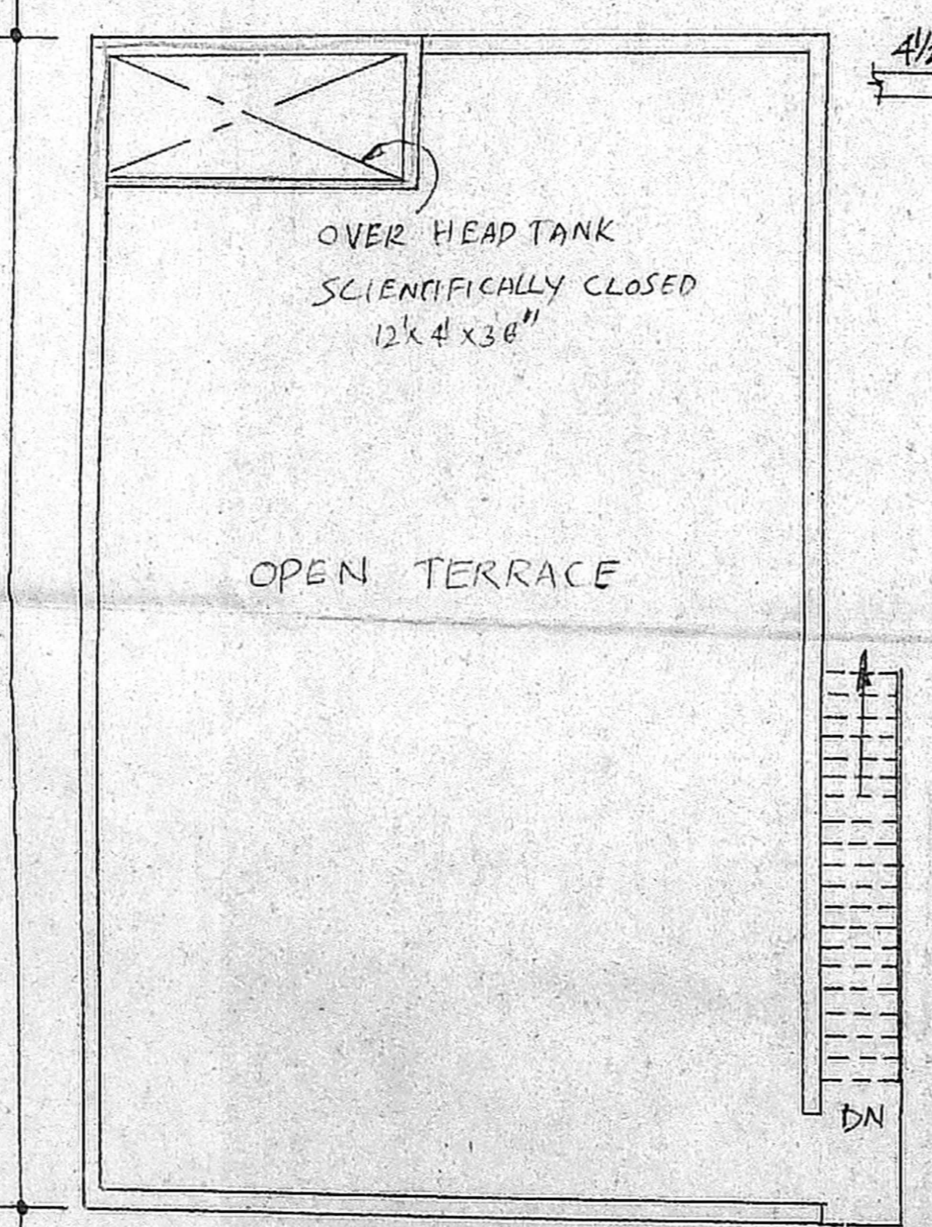

TERRACE PLAN

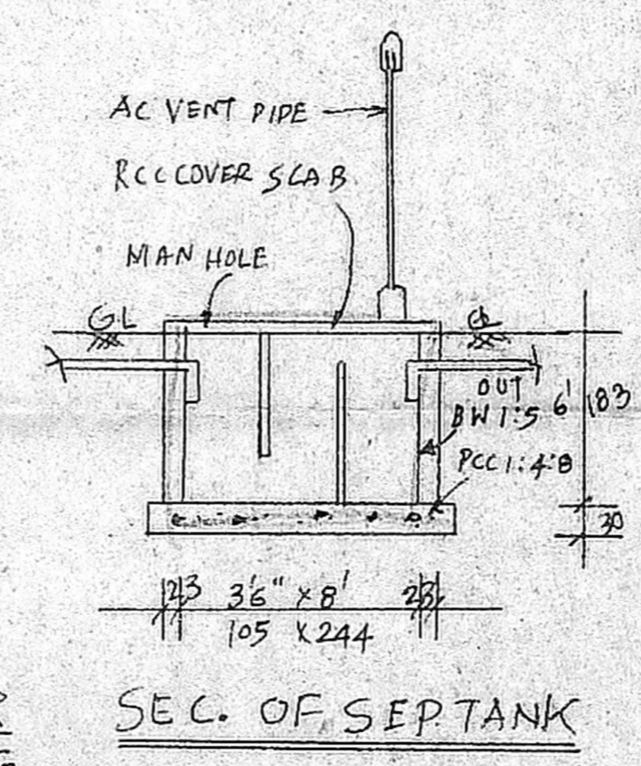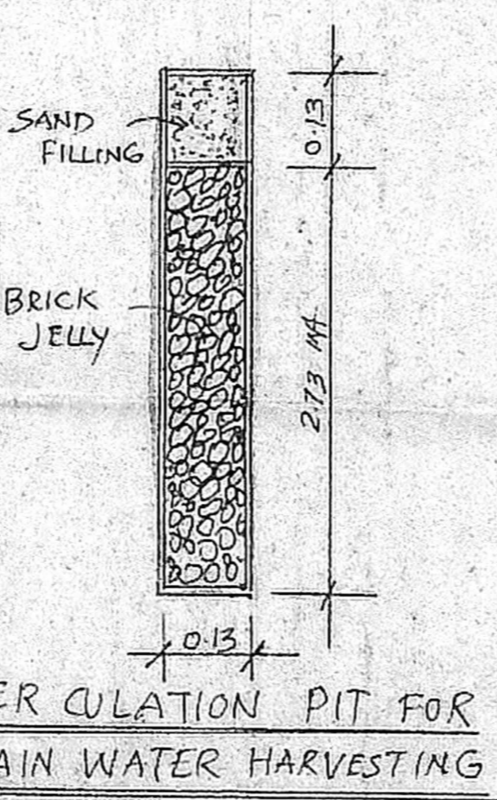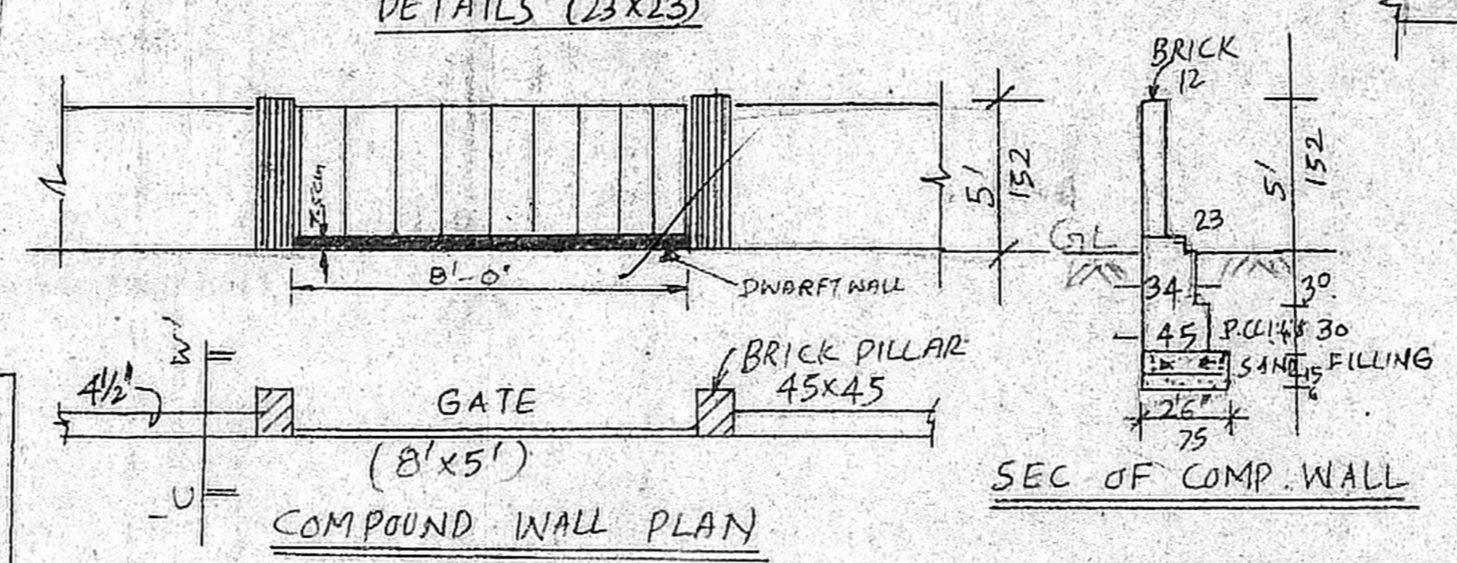

REFERENCE	COLOUR INDEX	PLOT AREA	SQ. FT	SQ. Mtr.
D. DOOR 100 x 213	PROPOSED	PRO. PLINTH -	1350	125.46
D1 DOOR 90 x 213	ROAD	PRO. COVERAGE	56%	
D2 DOOR 75 x 213	SITE BOUNDARY	F.S.I	0.50	
W. WIND 103 x 135	STAIR CASE	CAR PARKING	ONE No.	
W1 WIND 122 x 135	WIDTH			
W2 WIND 91 x 91	RAISE			
V. VENT 75 x 45	TREAD			

PLAN SHOWING THE PROPOSED CONSTRUCTION OF A HOUSE IN S.No 97/1A3 OF PALLAVAKKAM VILLAGE AT P.N. 60. KANDASAMY NAGAR NEW S.No 97/1A3, PATTA No 286. ST. THOMAS MOUNT PANCHAYAT UNION
* CMDA. APPD. LAYOUT No L.P.D.M/DT.P.No. 125/74
SCALE 1:100 & 200

DRG. No. 7. MAR 2004.

OWNER

M. MURUGAN, D.C.E.
LICENSED SURVEYOR
CORPORATION OF CHENNAI
45C, MEENAMINRCAI, MADURAI
600 091

LICENSED SURVEYOR

SOLAR ENERGY SYSTEMS