



ELEVATION


APPROVED
 SUBJECT TO THE CONDITIONS IN THIS OFFICE LETTER
 No. P.S. 14135/03 Date 12-06-03
 FOR MEMBER SECRETARY
 CHENNAI METROPOLITAN
 DEVELOPMENT AUTHORITY
 CHENNAI - 600 008

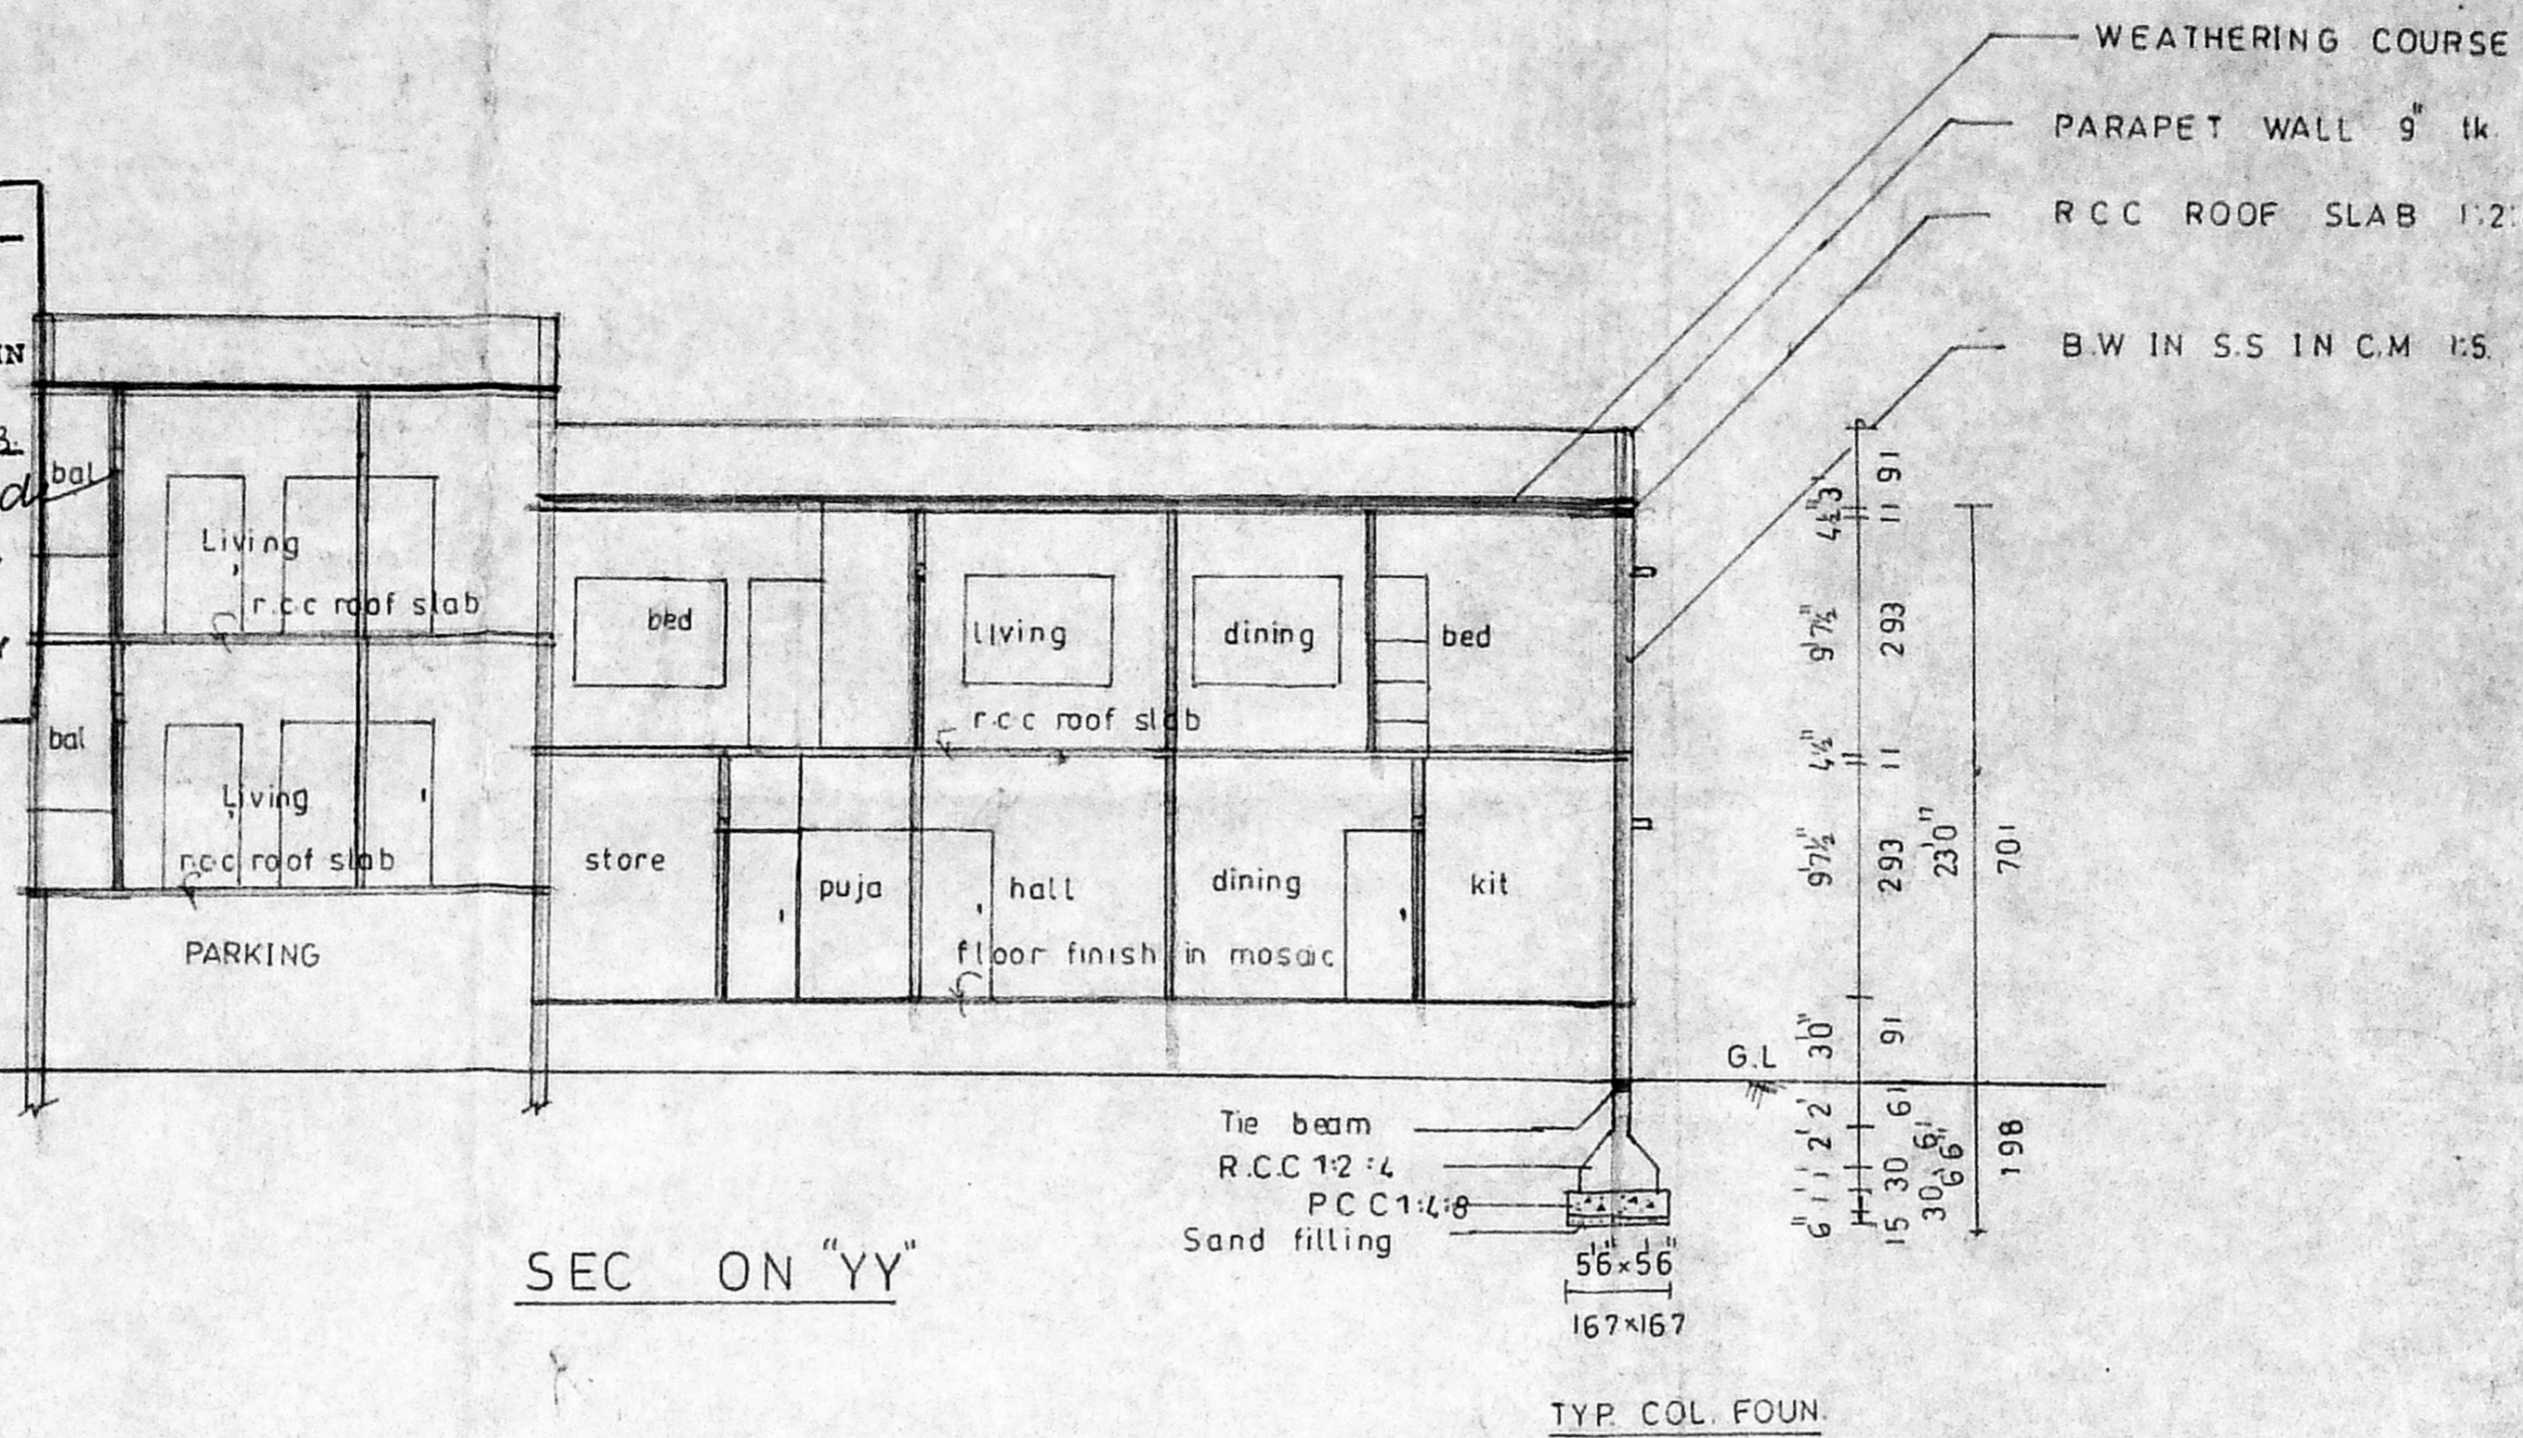


SEC ON "YY"

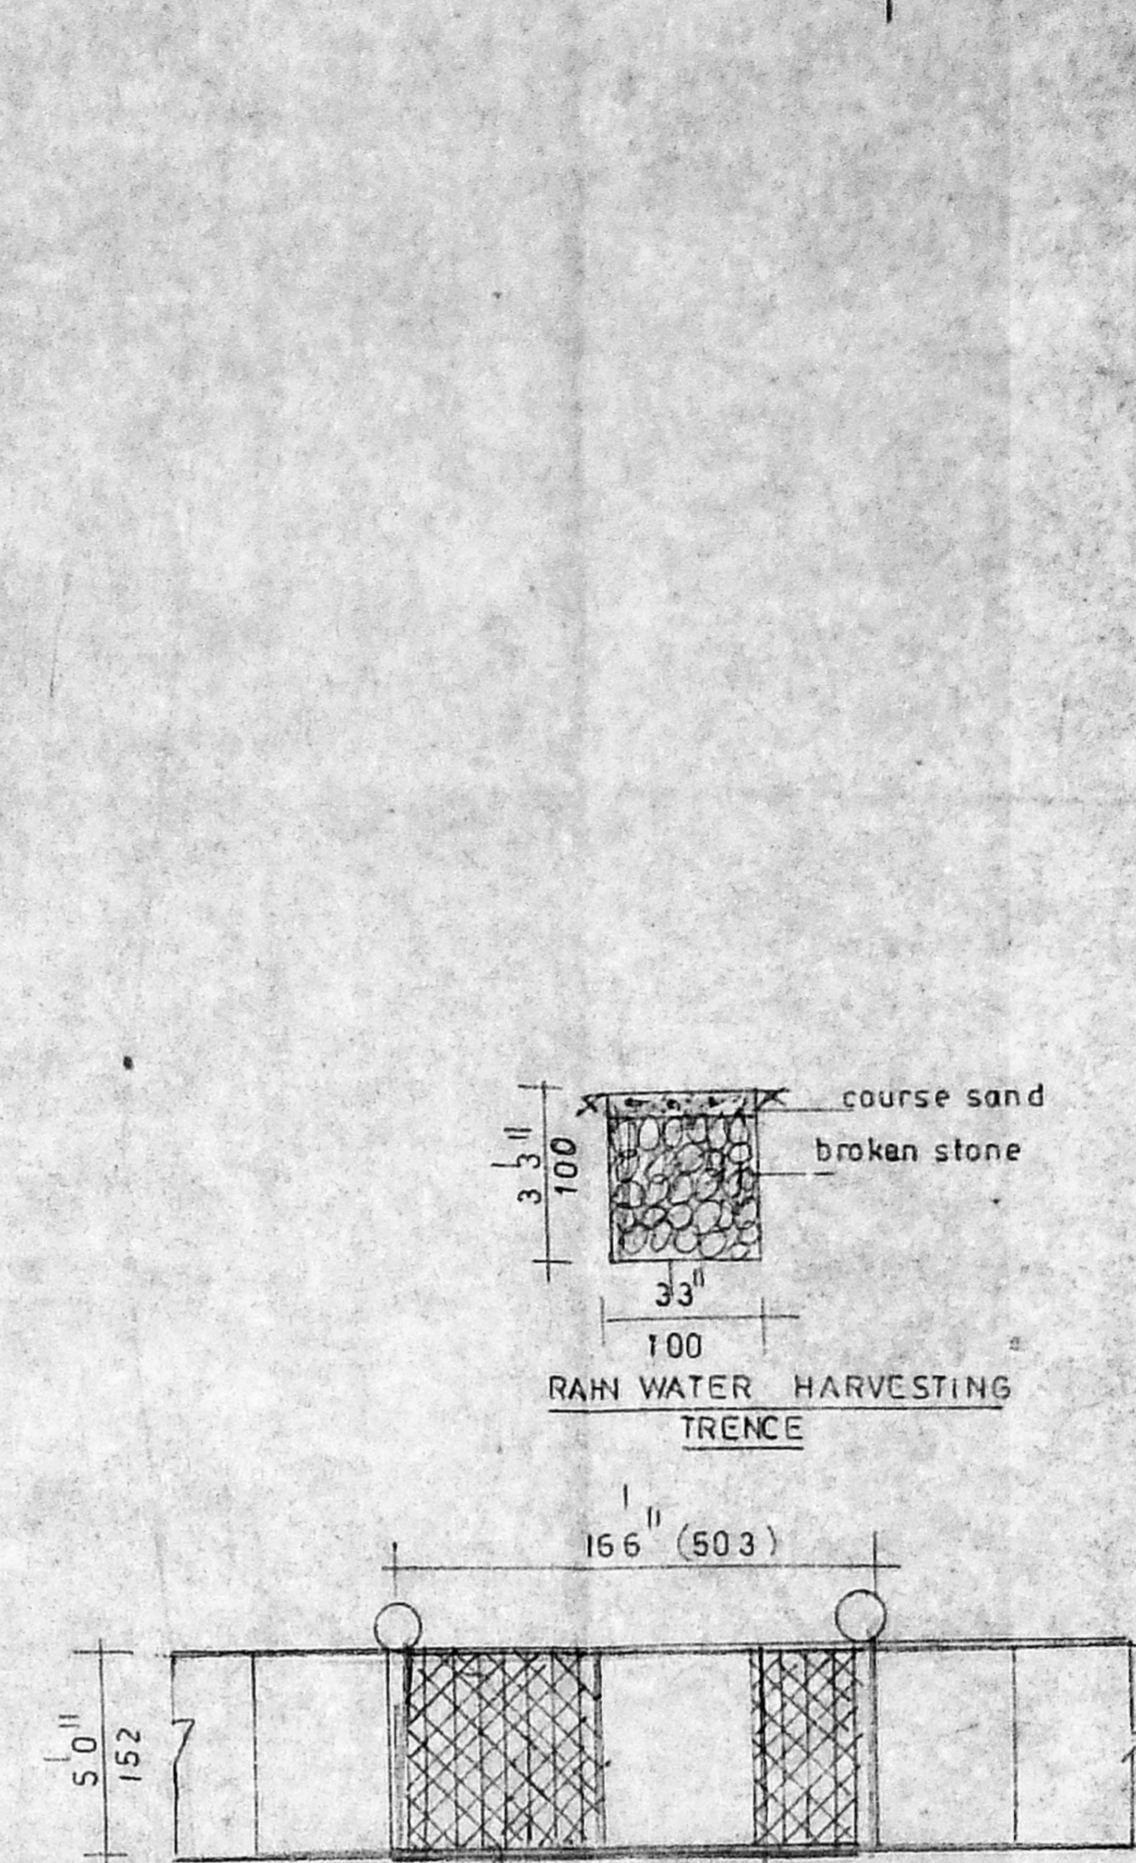


RAIN WATER HARVESTING TRENCH

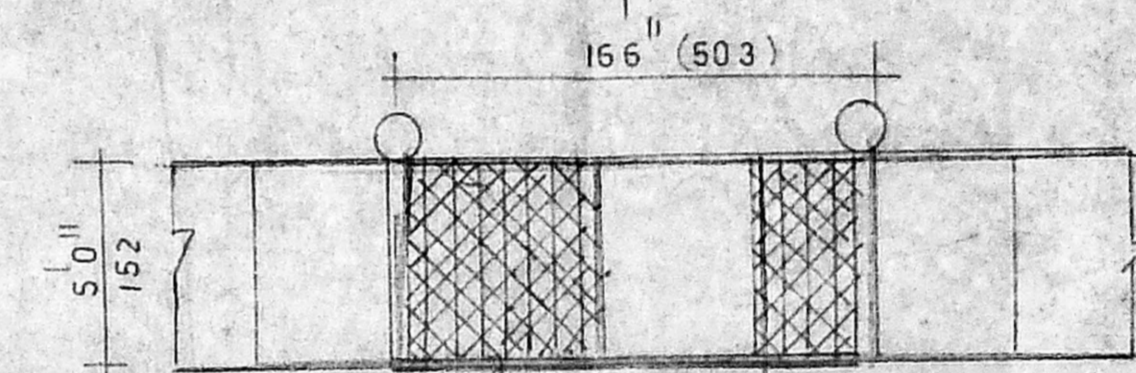


ELEVATION OF COMPOUND WALL

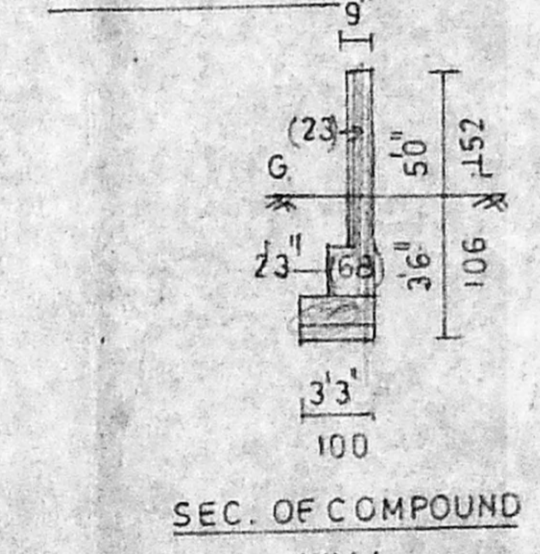

SEC. OF COMPOUND WALL

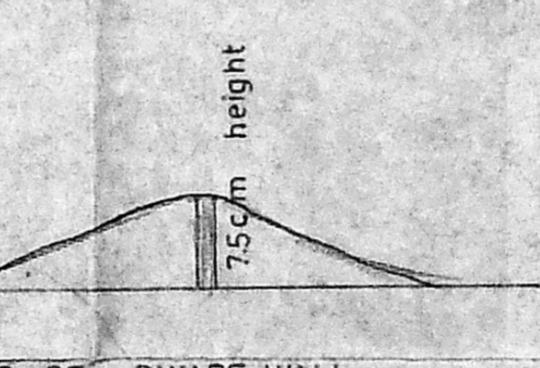


SEC OF DWARF WALL

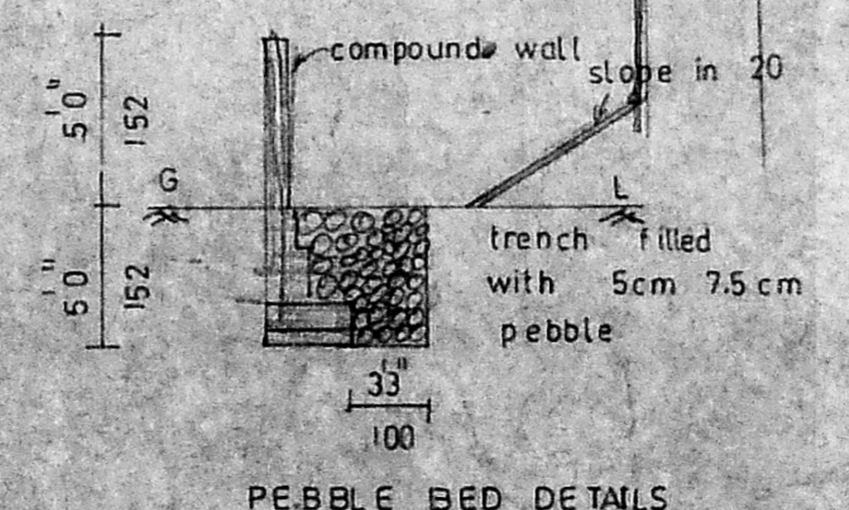

PEBBLE BED DETAILS

PLAN SHOWING THE PROPOSED RESIDENTIAL BUILDING AT
 CMDA CHANNEL
 DOOR NO. 32, PLOT NO. 104/1A & 107/1A PART
 S. NO. 104/1A & 107/1A PART
 T.S. NO. 102, IN BLOCK NO. 35
 M.G.R STREET SALIGRAMAM VILLAGE, CHENNAI - 93
 DIV NO. 129 ZONE VIII

STAIRCASE
 TREAD : 3
 RISE : 6
 SCALE 1:80 (1:100)

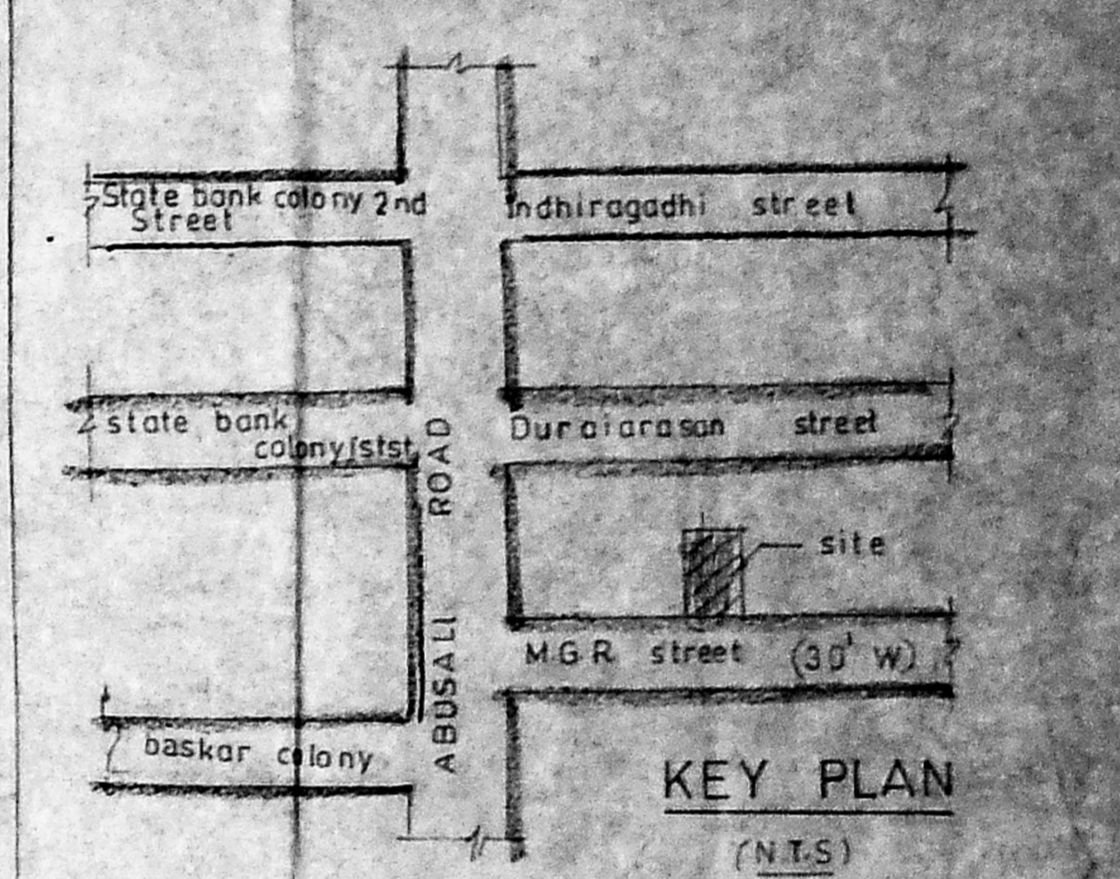

KEY PLAN (N.T.S)


AREA DETAILS	SQFT	SQM
PLOT EXTENT	3520.00	324.14
STILT PARKING	580.00	63.20
PLINTH GF	1530.00	142.19
FF	2285.62	212.42
SF	901.50	83.78
HEAD ROOM	131.25	12.20
TOTAL AREA	4717.12	438.39
PLOT COVERAGE	64.9%	
F.S. I	1.34	

REFERENCE		
D DOOR	33 x 70"	100 x 213
D1	30 x 70"	91 x 213
D2	26 x 70"	76 x 213
W WINDOW	60 x 46"	163 x 137
W	40 x 46"	122 x 137
W	30 x 46"	91 x 137
V VENTILATOR	20 x 20"	61 x 61
J JOLLY	40 x 40"	122 x 137


COLOUR	INDEX
PRO.	ROAD
	BOUN.

OWNER


S. SUNDARAM, I.C.E.
 Licensed Surveyor Class-11, 12, 13,100
 Corporation of Chennai
 PLOT NO. 4, THIRUVALLUR ROAD, KAVANGARAI, PULIACHI, CHENNAI-600030
 22-01-2003. 3

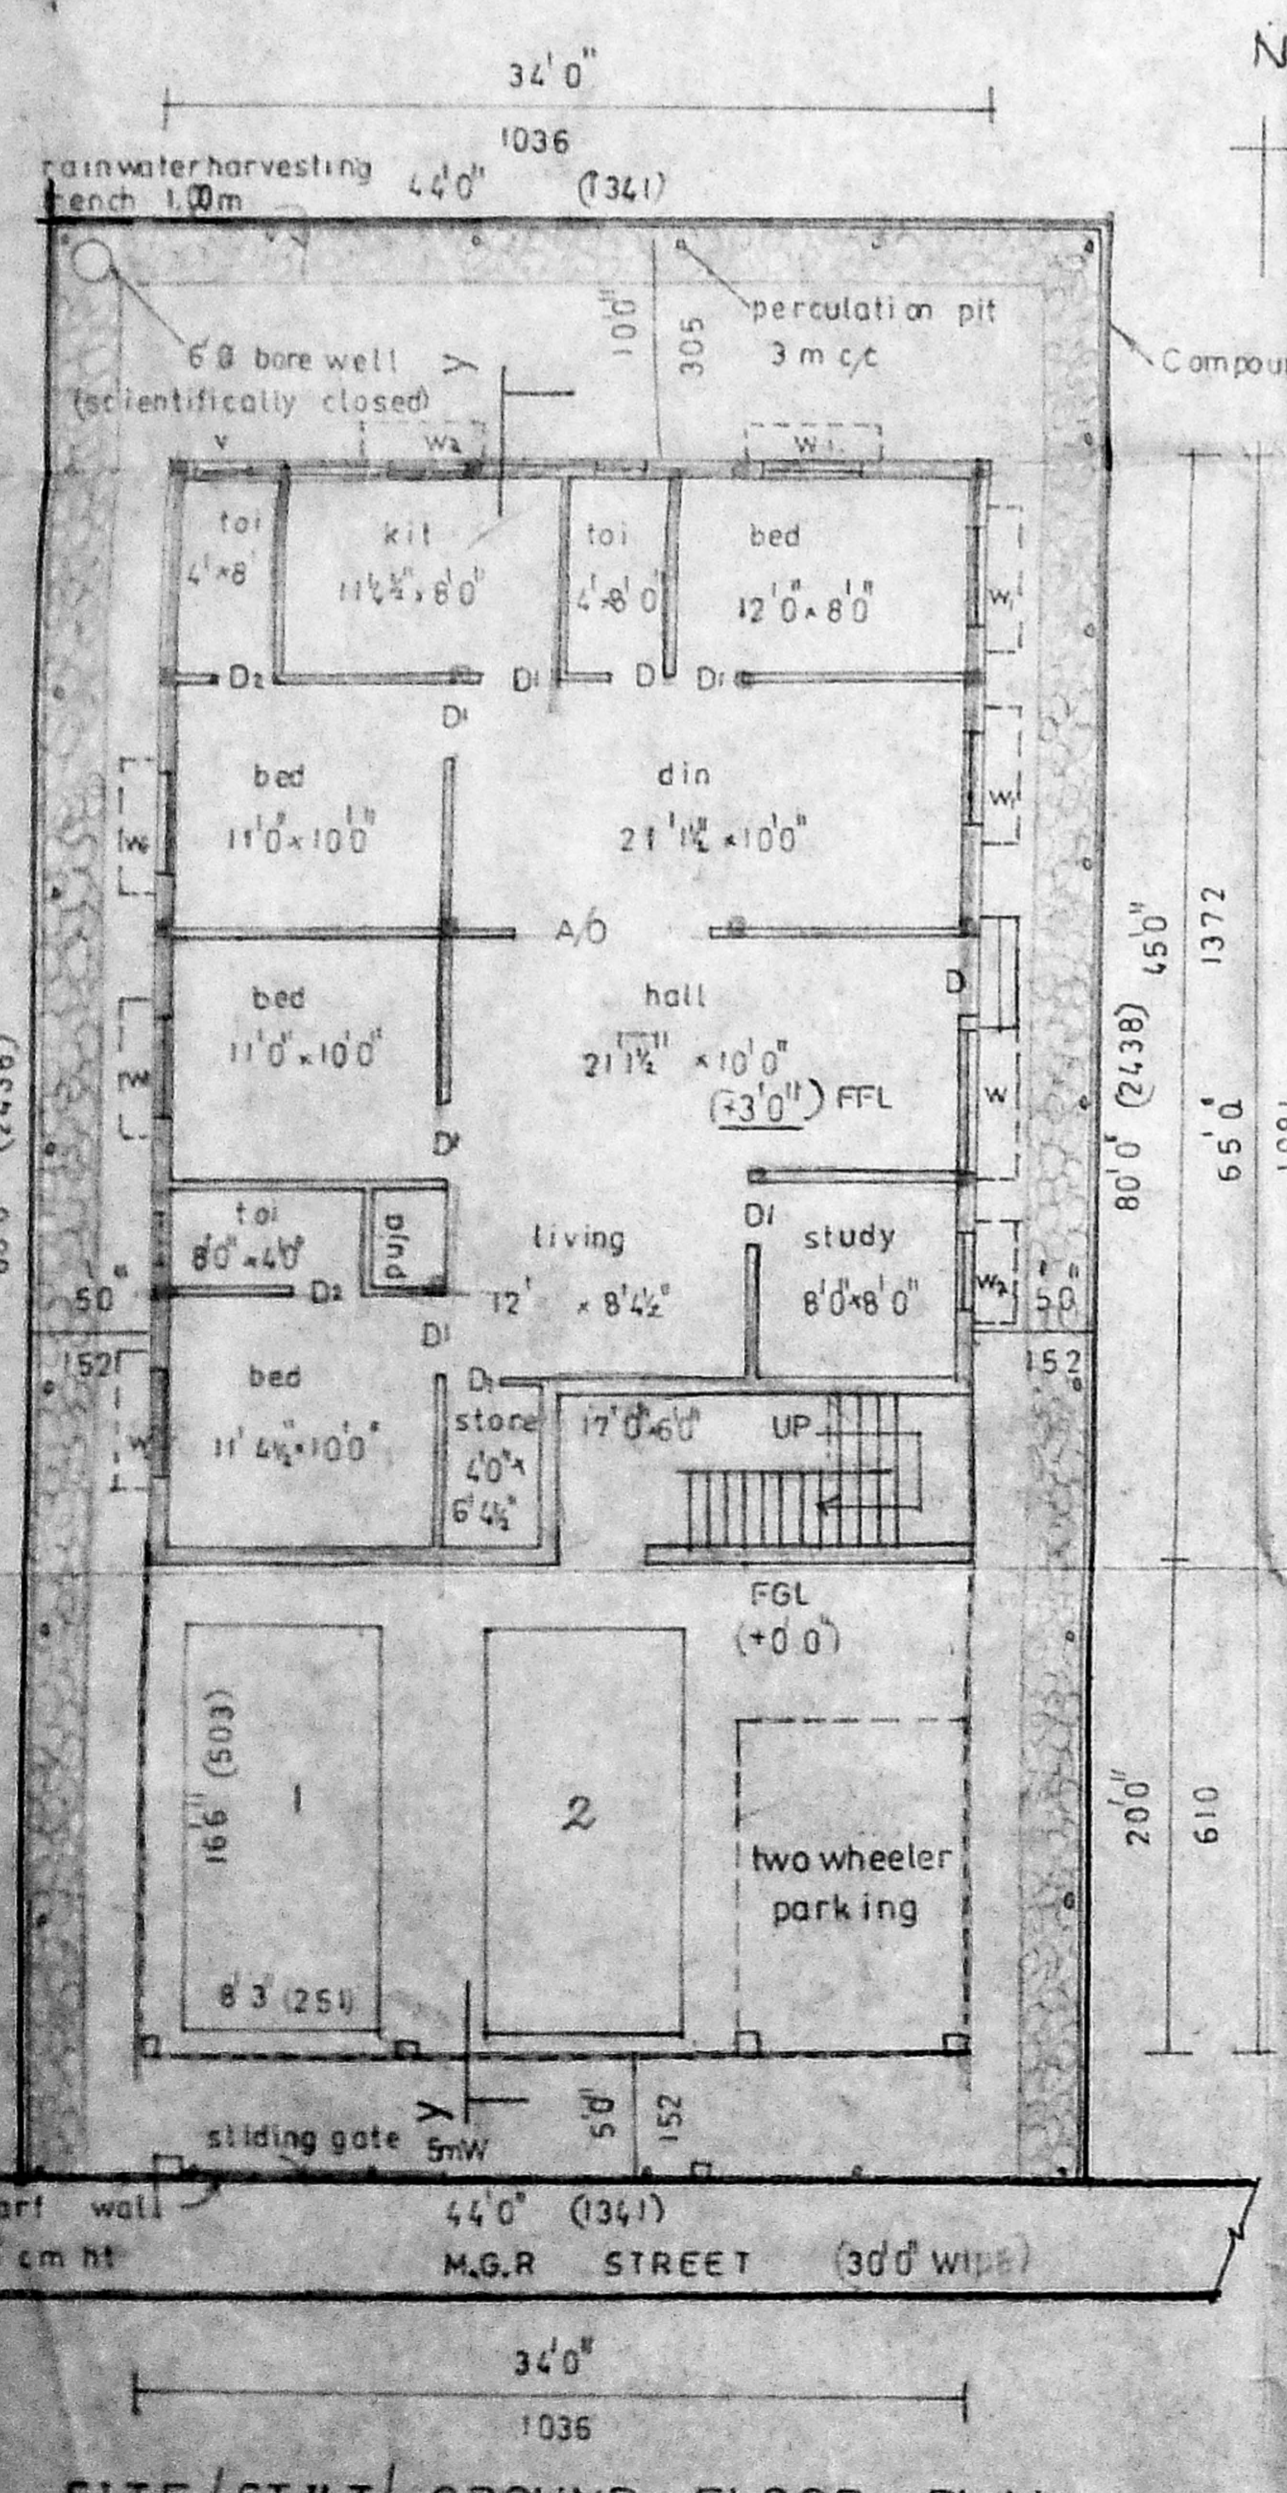


SITE/SILT/ GROUND FLOOR PLAN

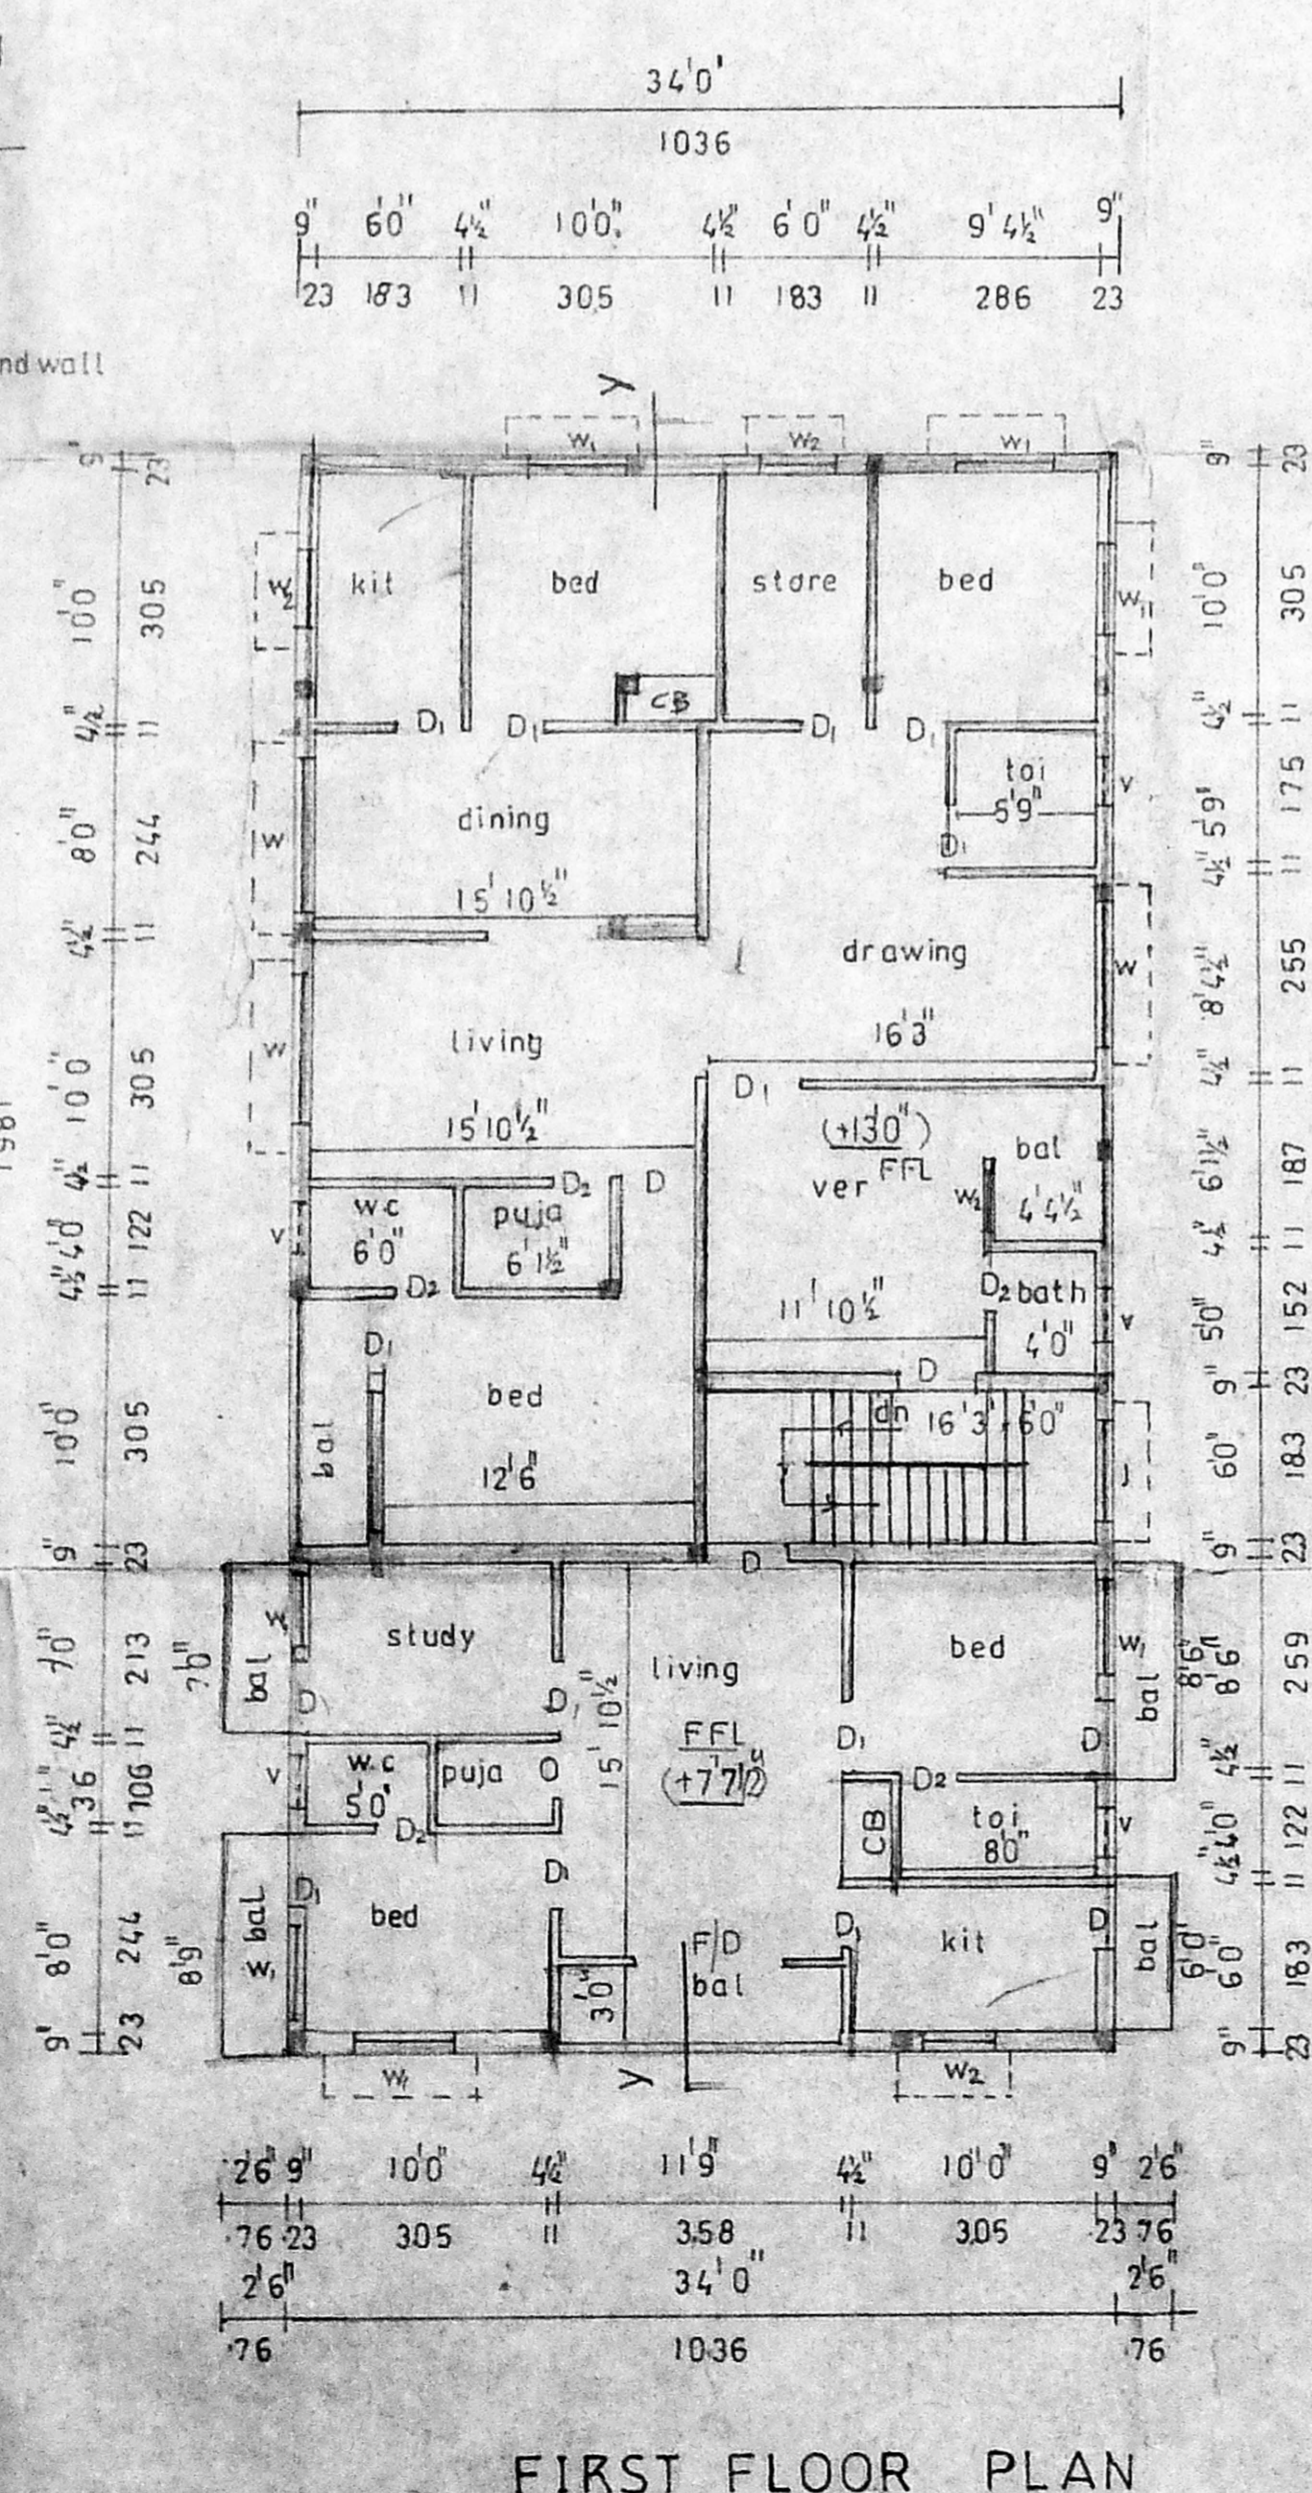

FIRST FLOOR PLAN

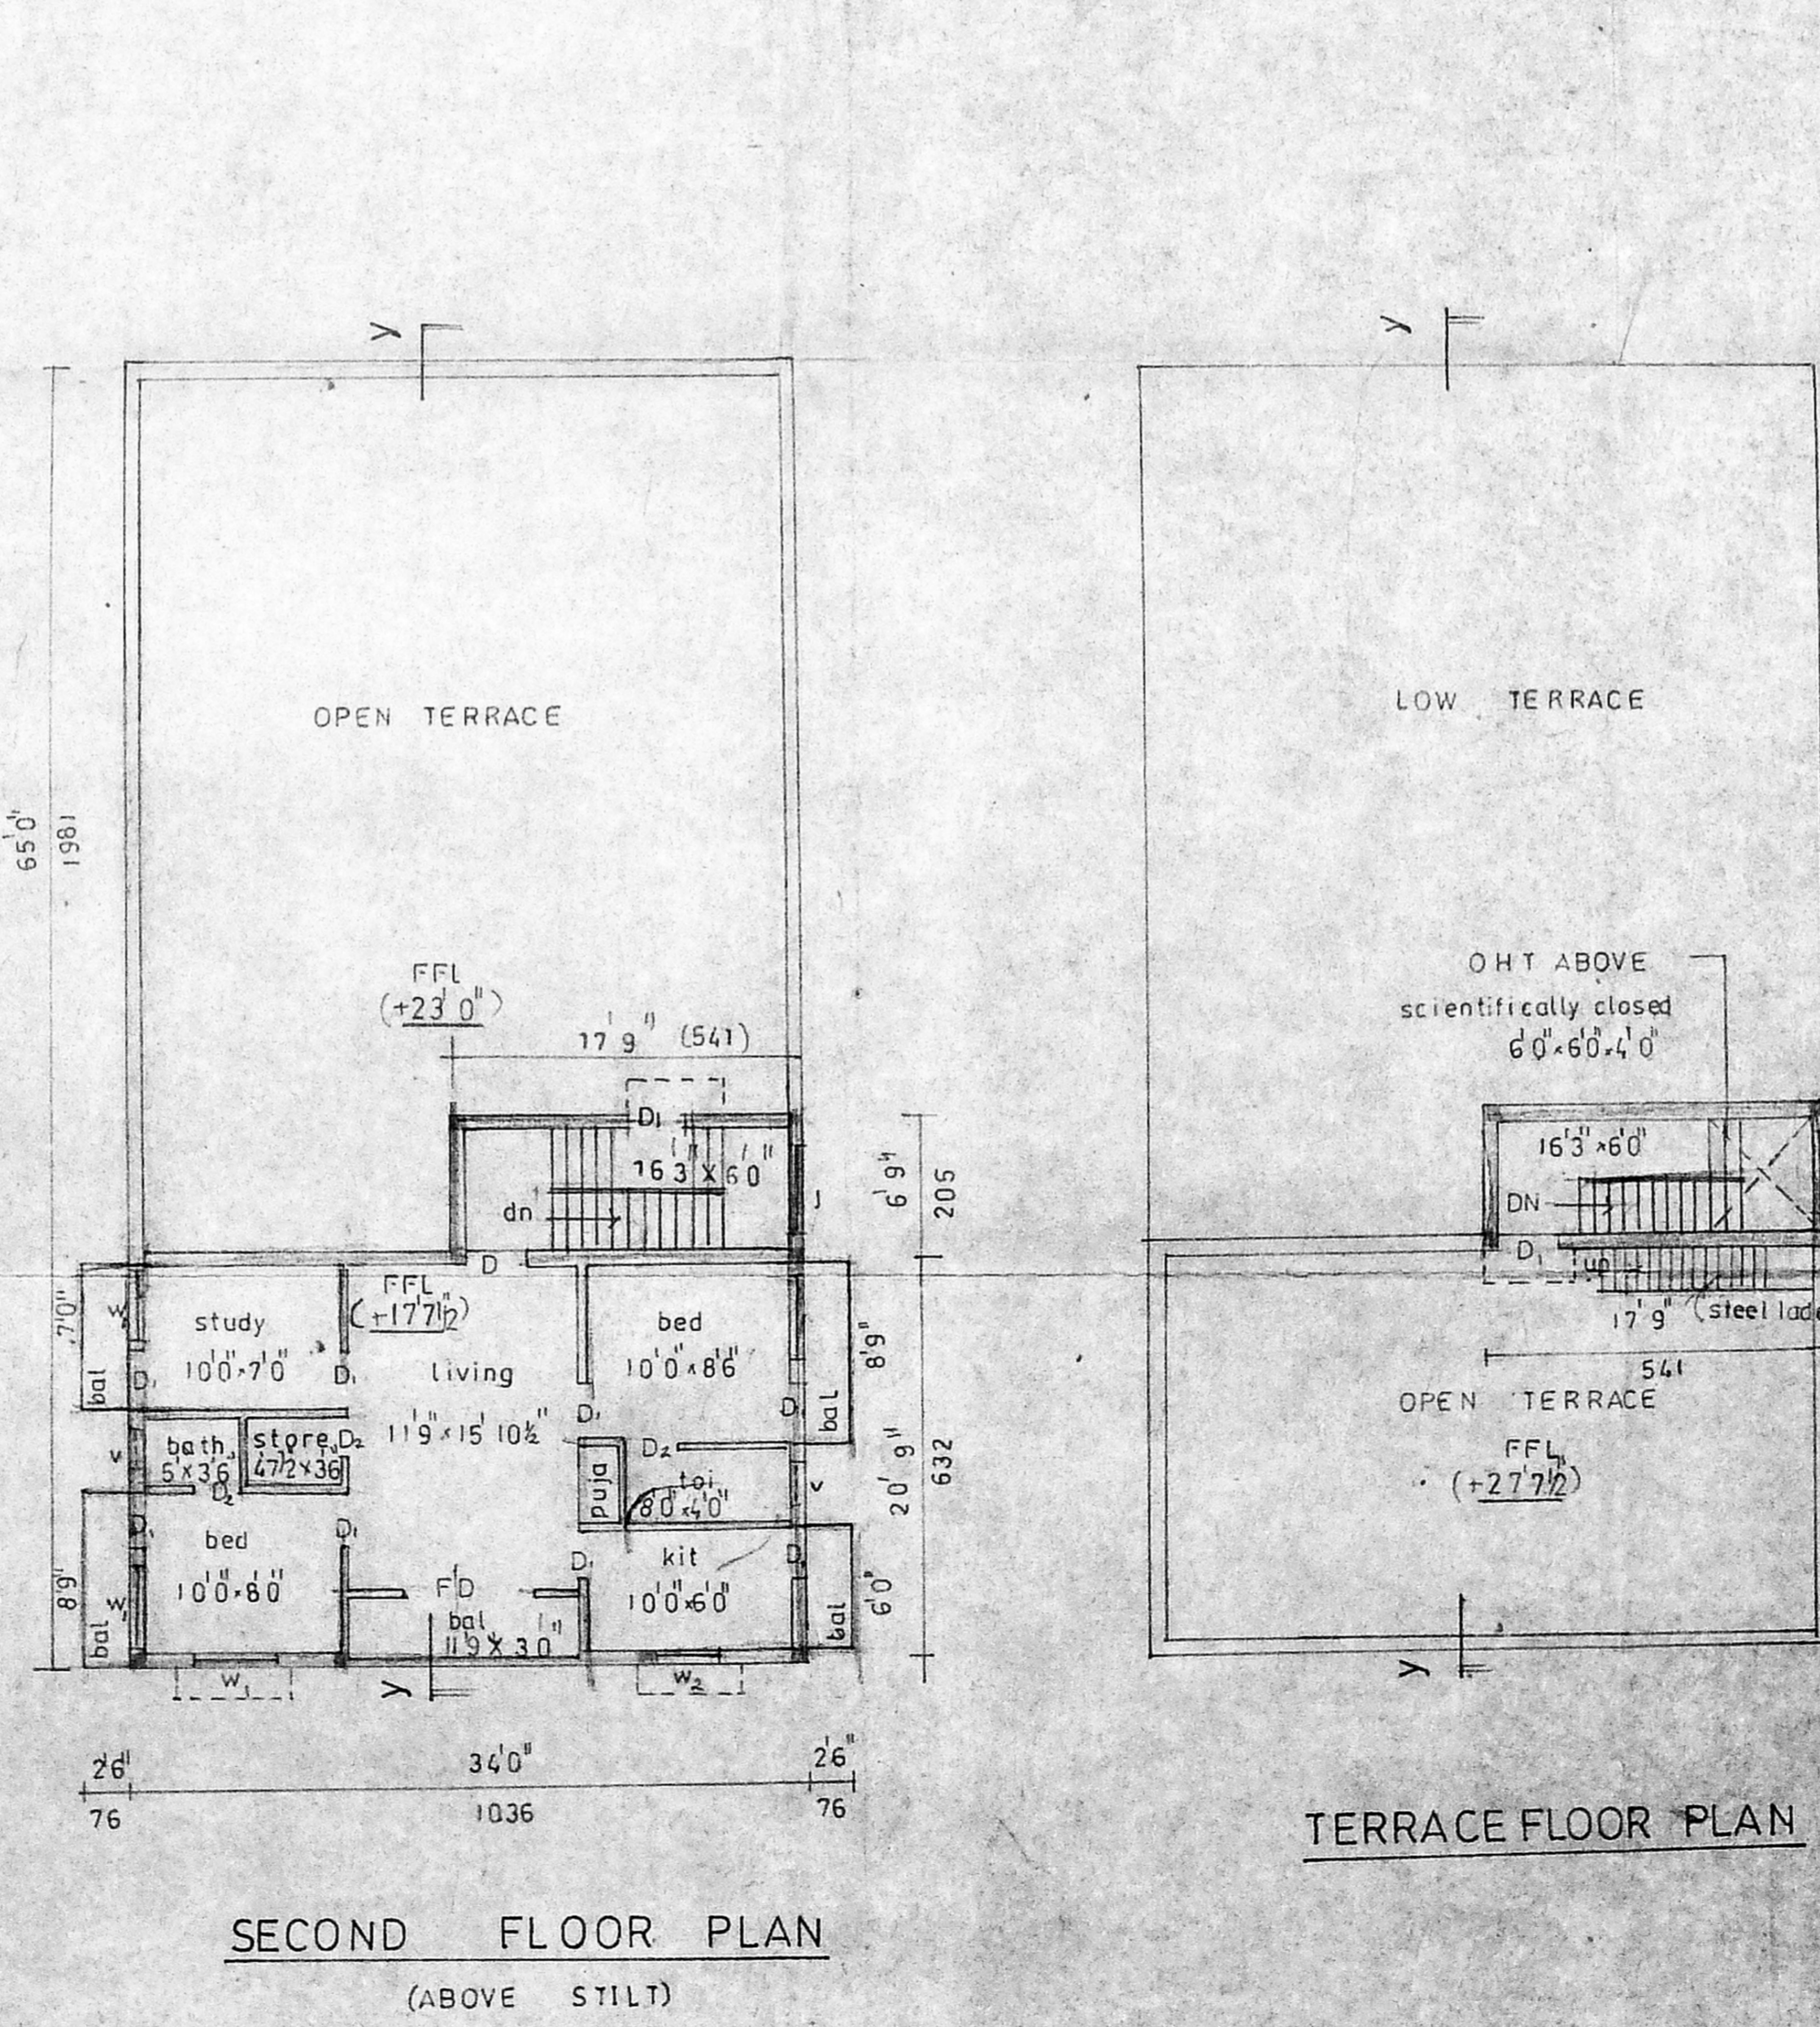

SECOND FLOOR PLAN (ABOVE STILT)

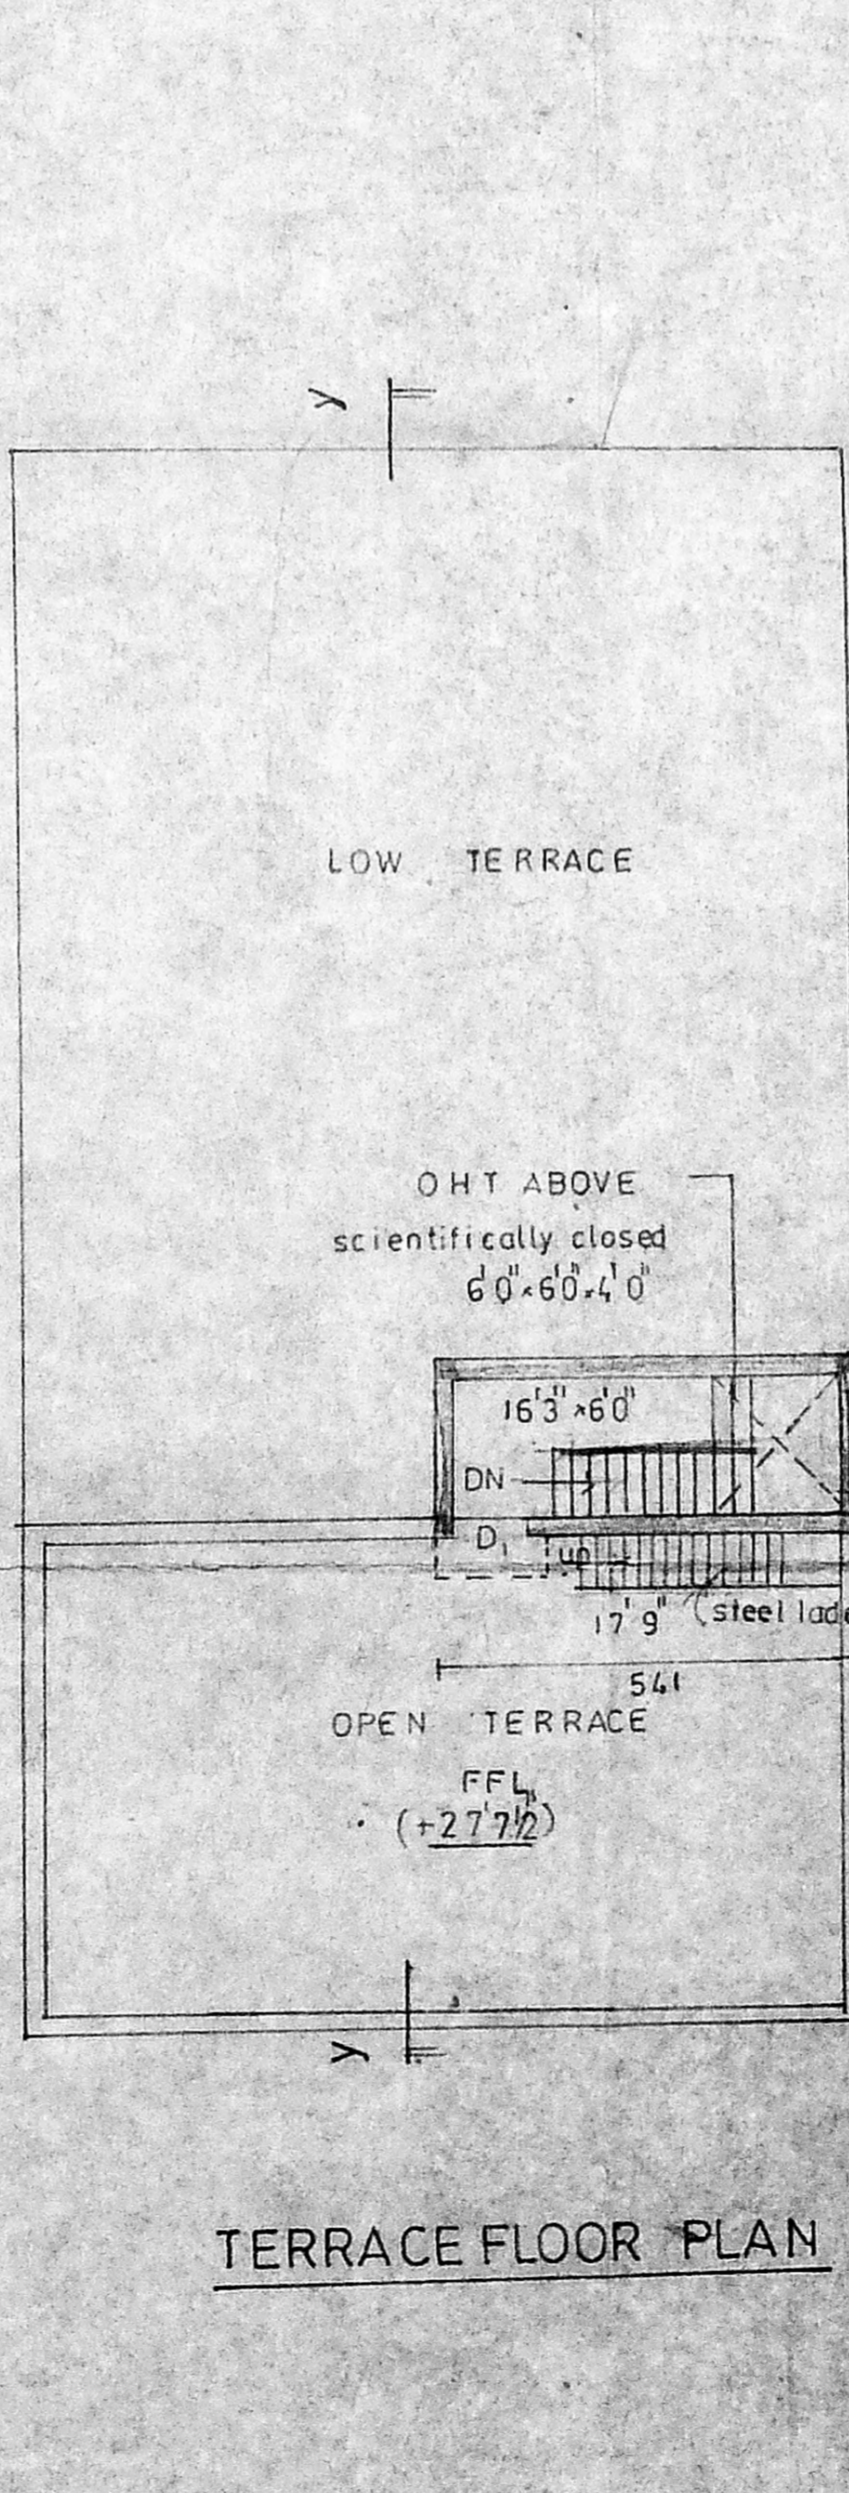

TERRACE FLOOR PLAN