




Key Plan
(not to scale)

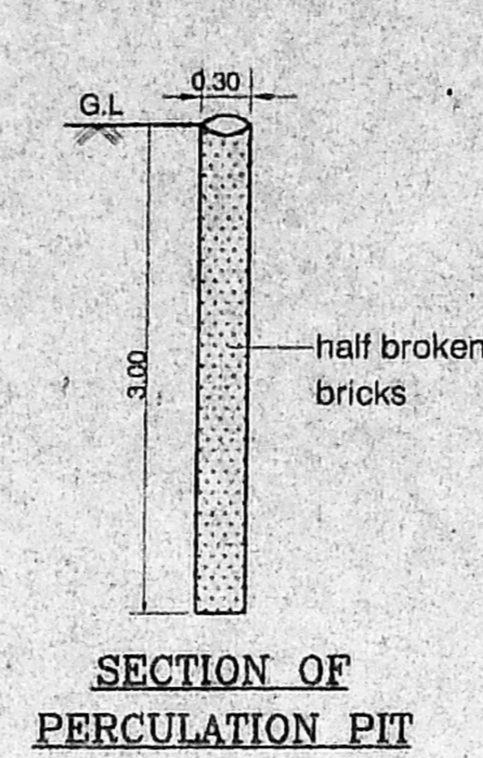


SECTION OF PERCOLATION PIT

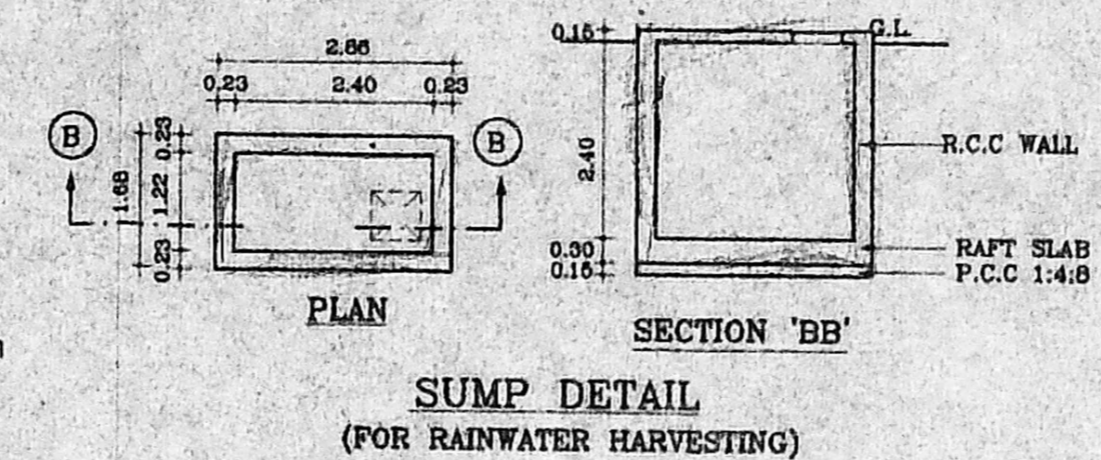


SUMP DETAIL (FOR RAINWATER HARVESTING)

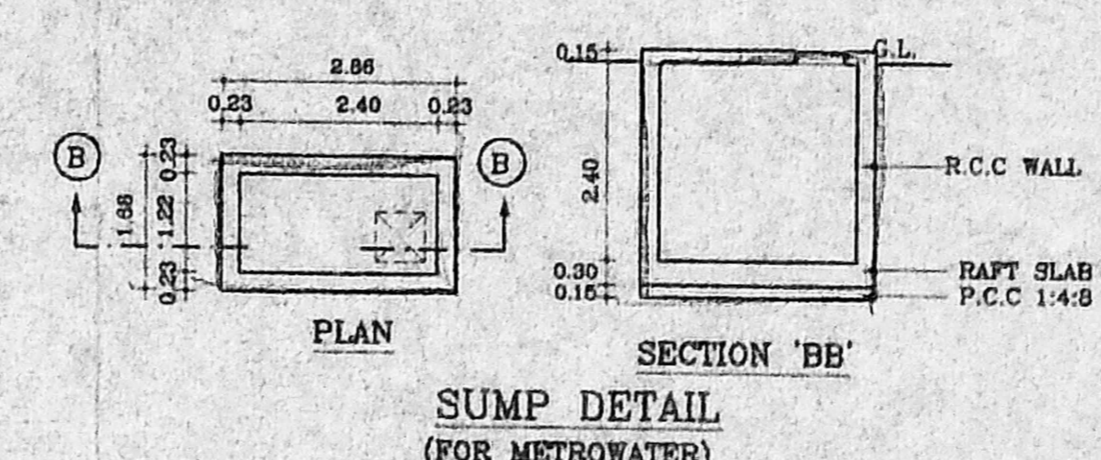


SUMP DETAIL (FOR METROWATER)

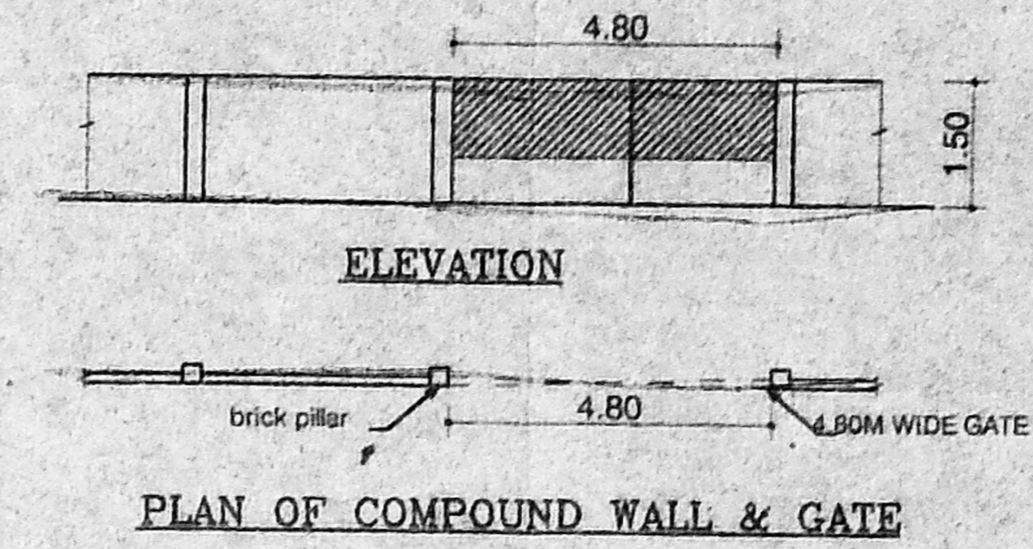


PLAN OF COMPOUND WALL & GATE

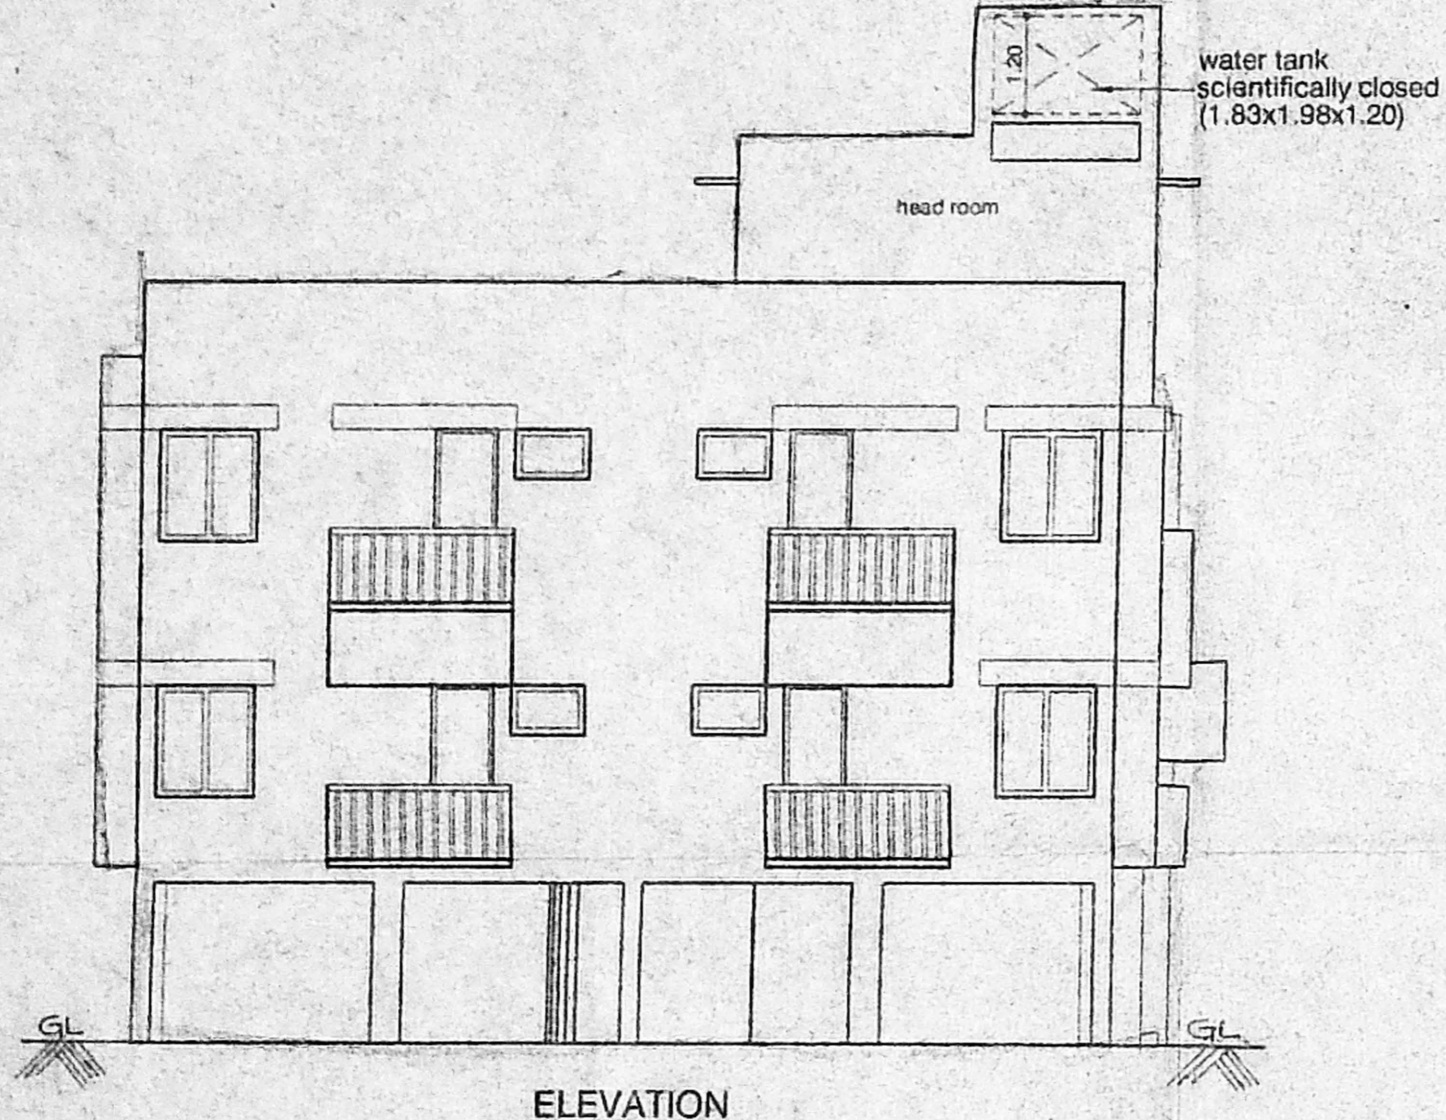

ELEVATION

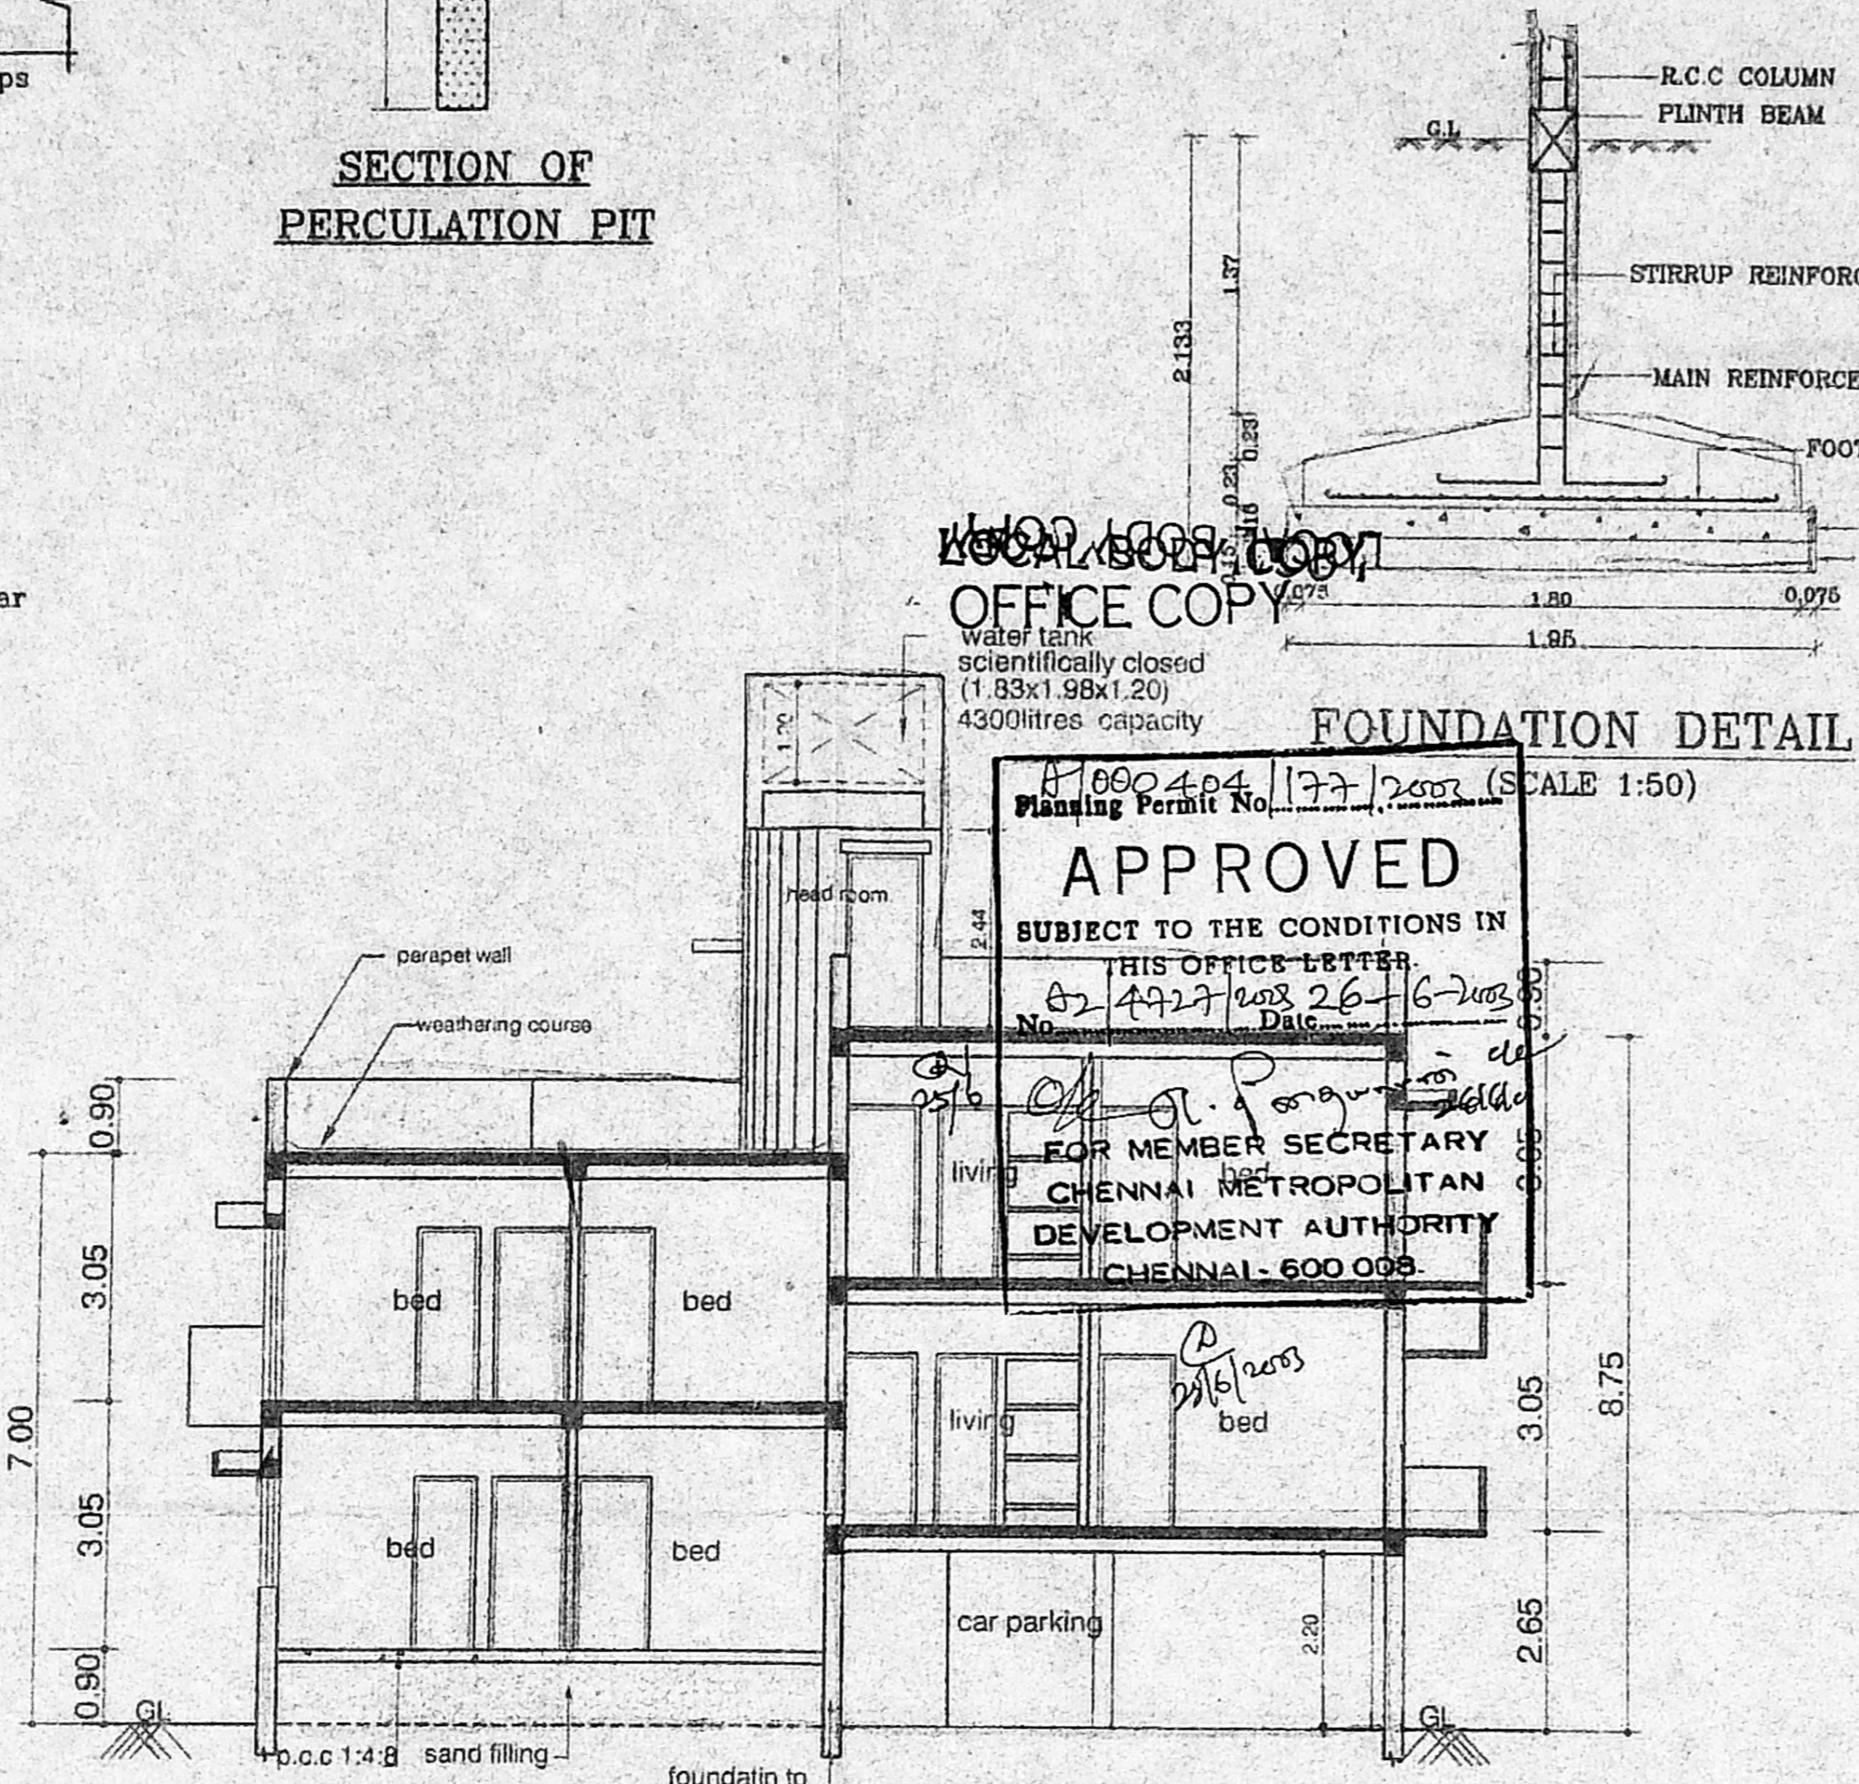


FOUNDATION DETAIL

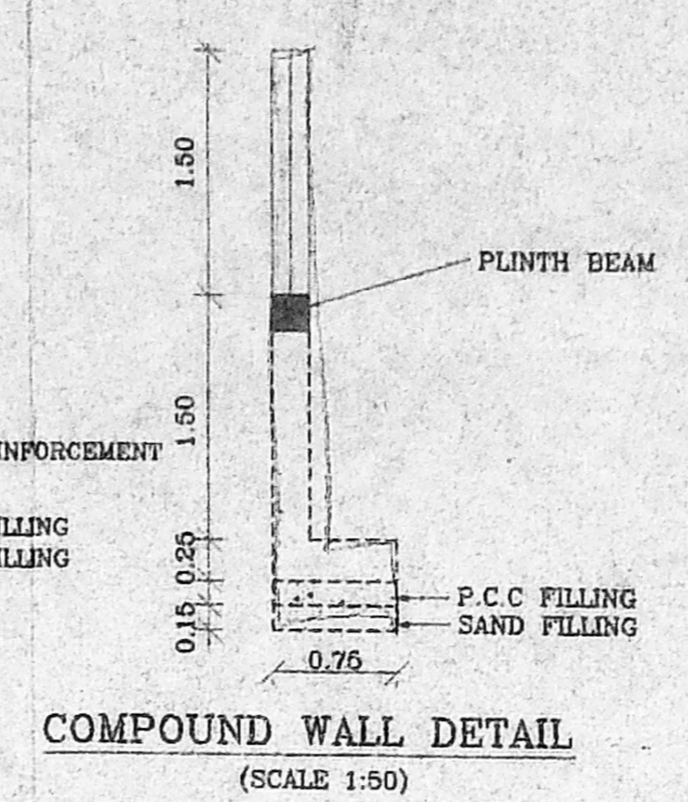


COMPOUND WALL DETAIL (SCALE 1:50)

APPROVED
SUBJECT TO THE CONDITIONS IN THIS OFFICE LETTER
No. 4927/2003 dated 26-6-2003
FOR MEMBER SECRETARY
CHENNAI METROPOLITAN
DEVELOPMENT AUTHORITY
CHENNAI - 600 008


Water tank scientifically closed (1.83x1.98x1.20) 4300litres capacity
Planning Permit No. 1000404/177/2007 (SCALE 1:50)

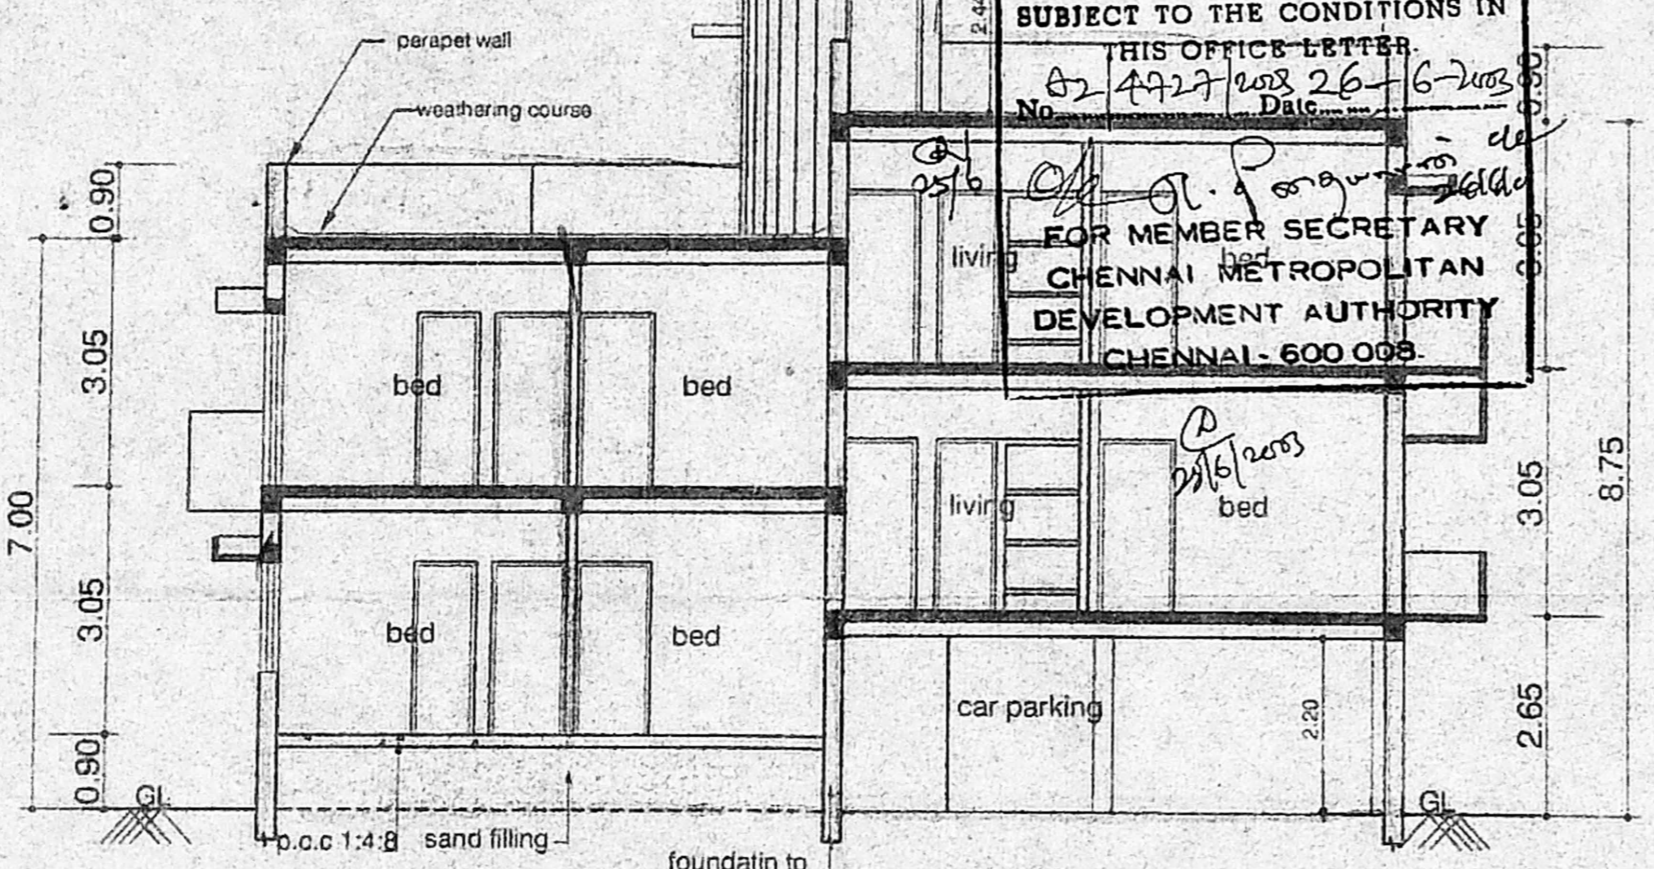


Section-X-X

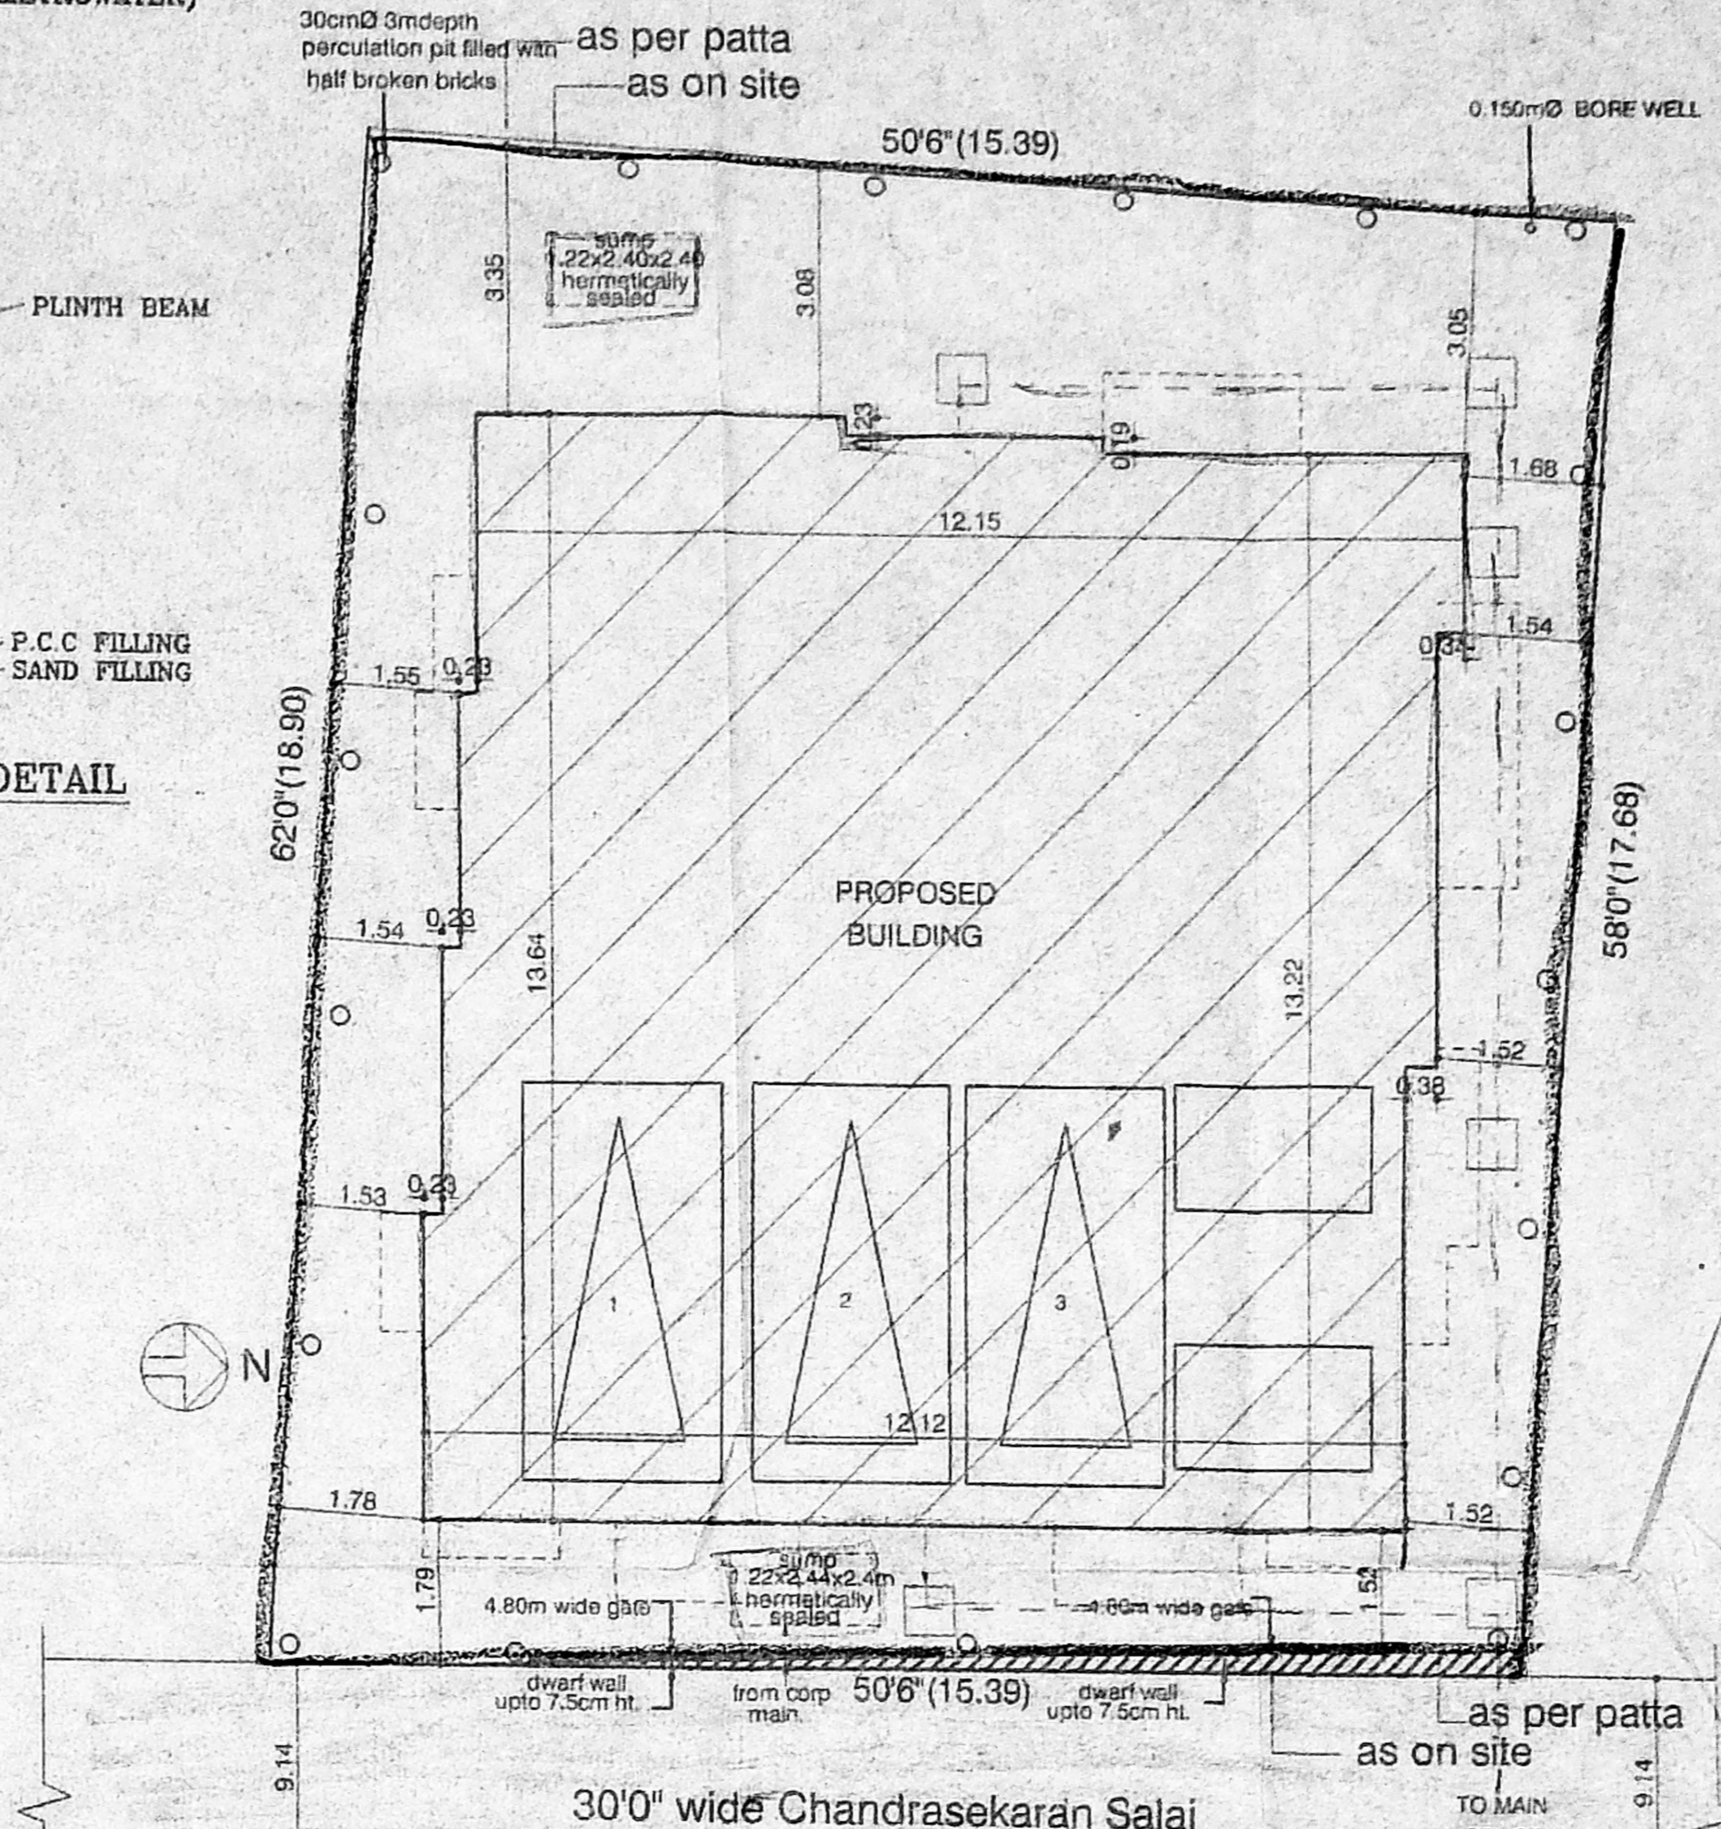


Site Plan

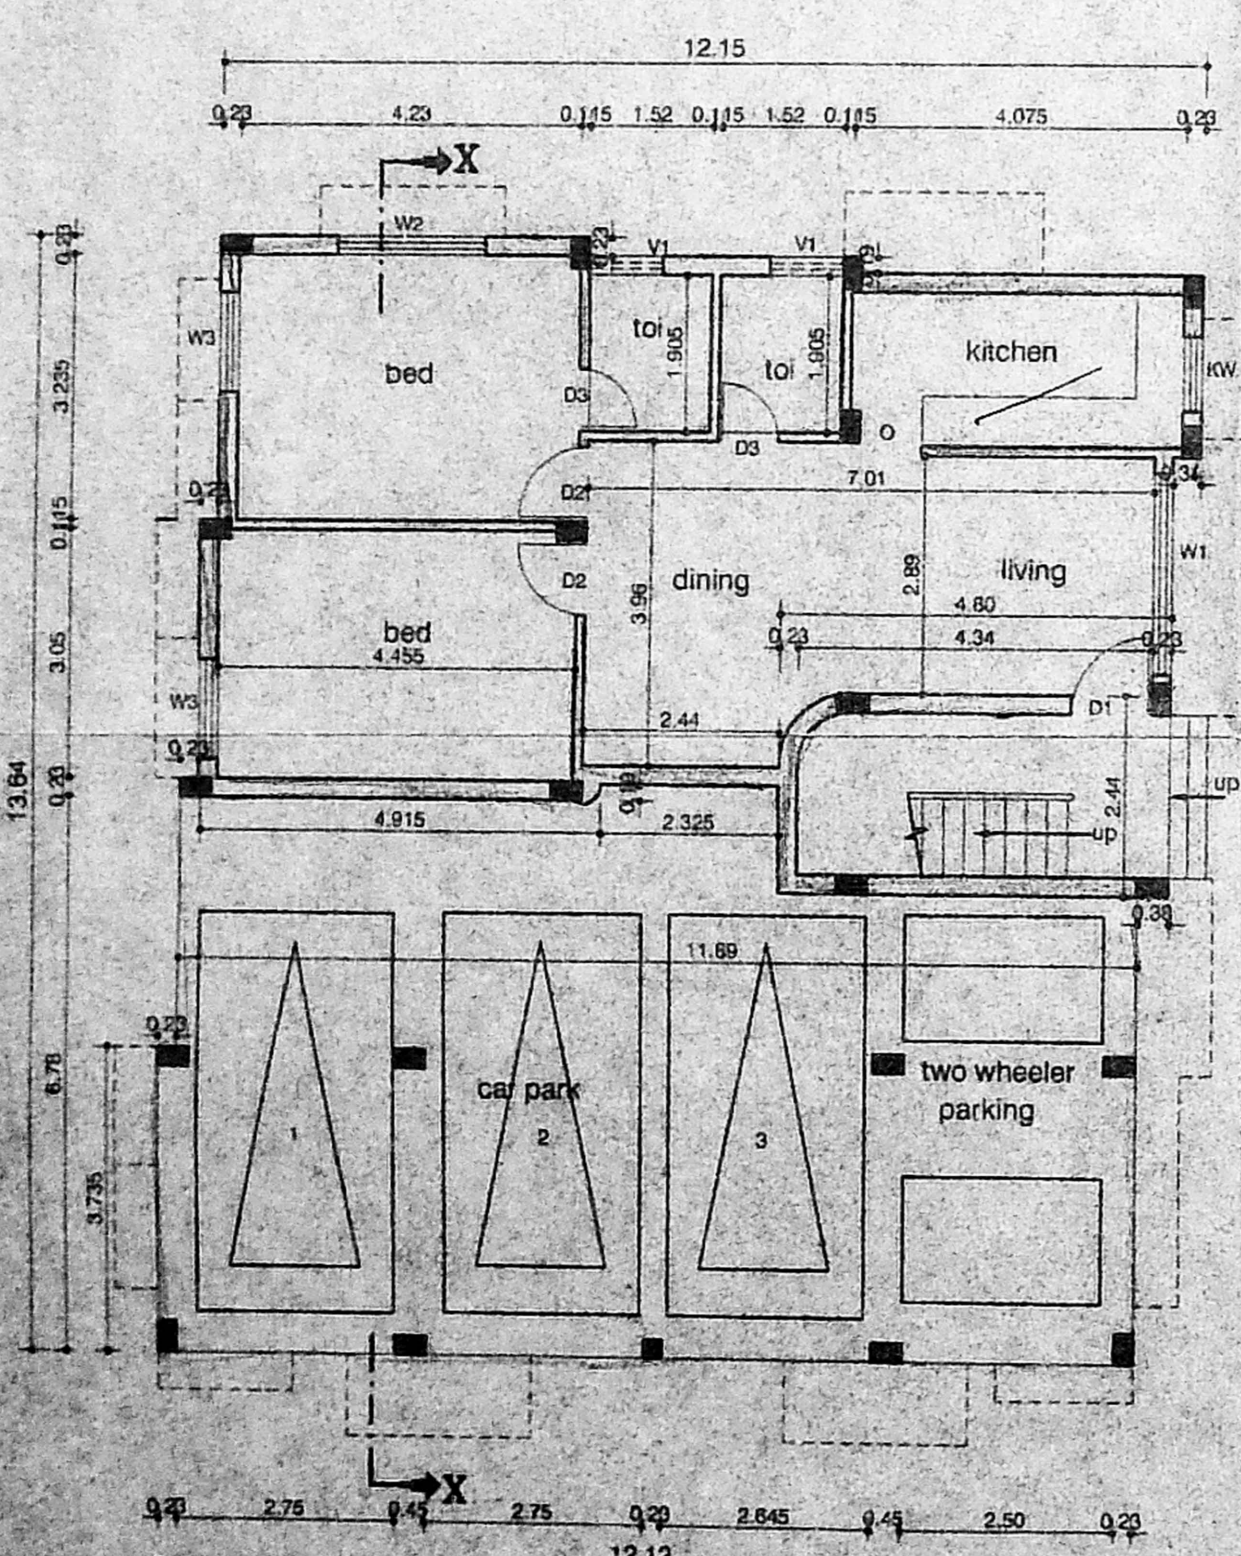


Stilts/Ground Floor Plan

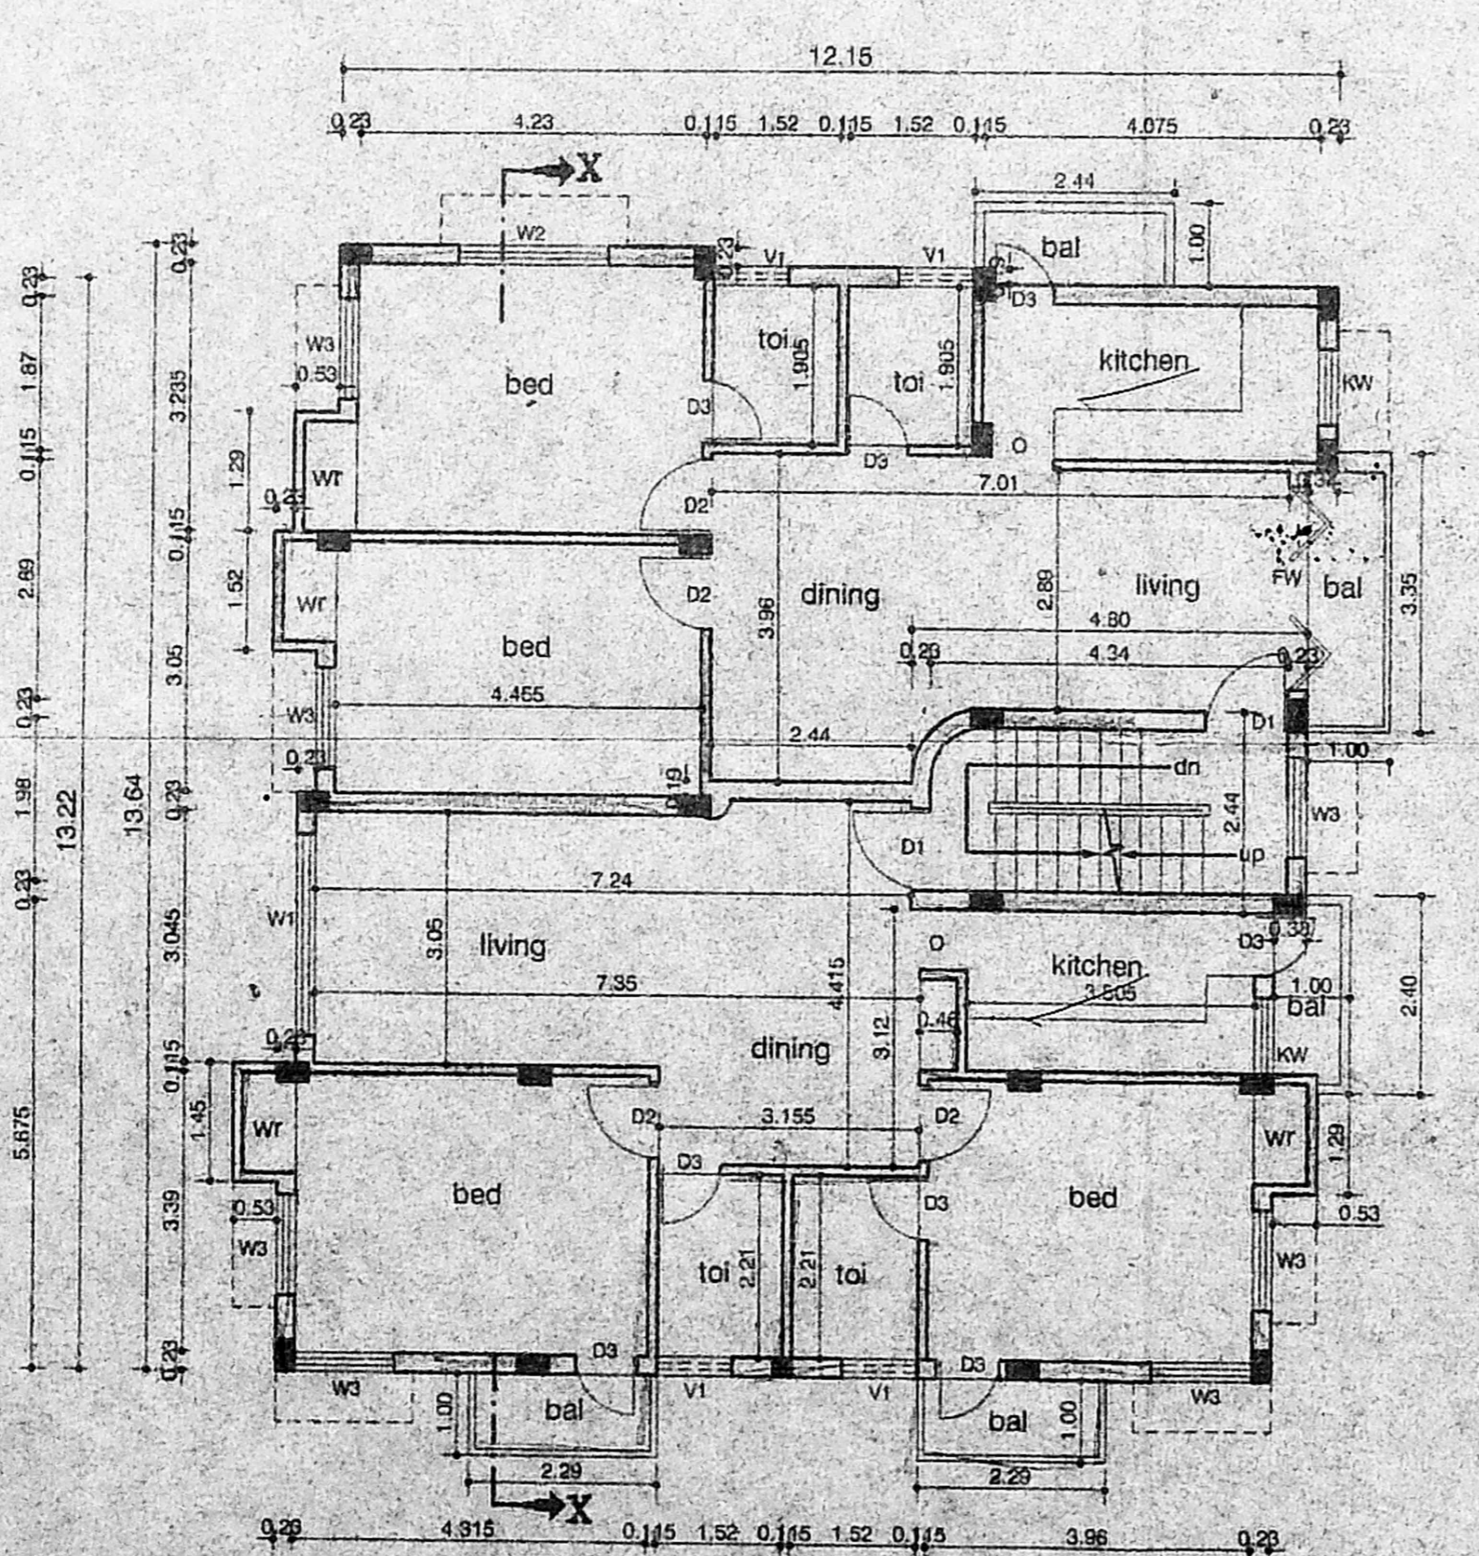

First Floor Plan

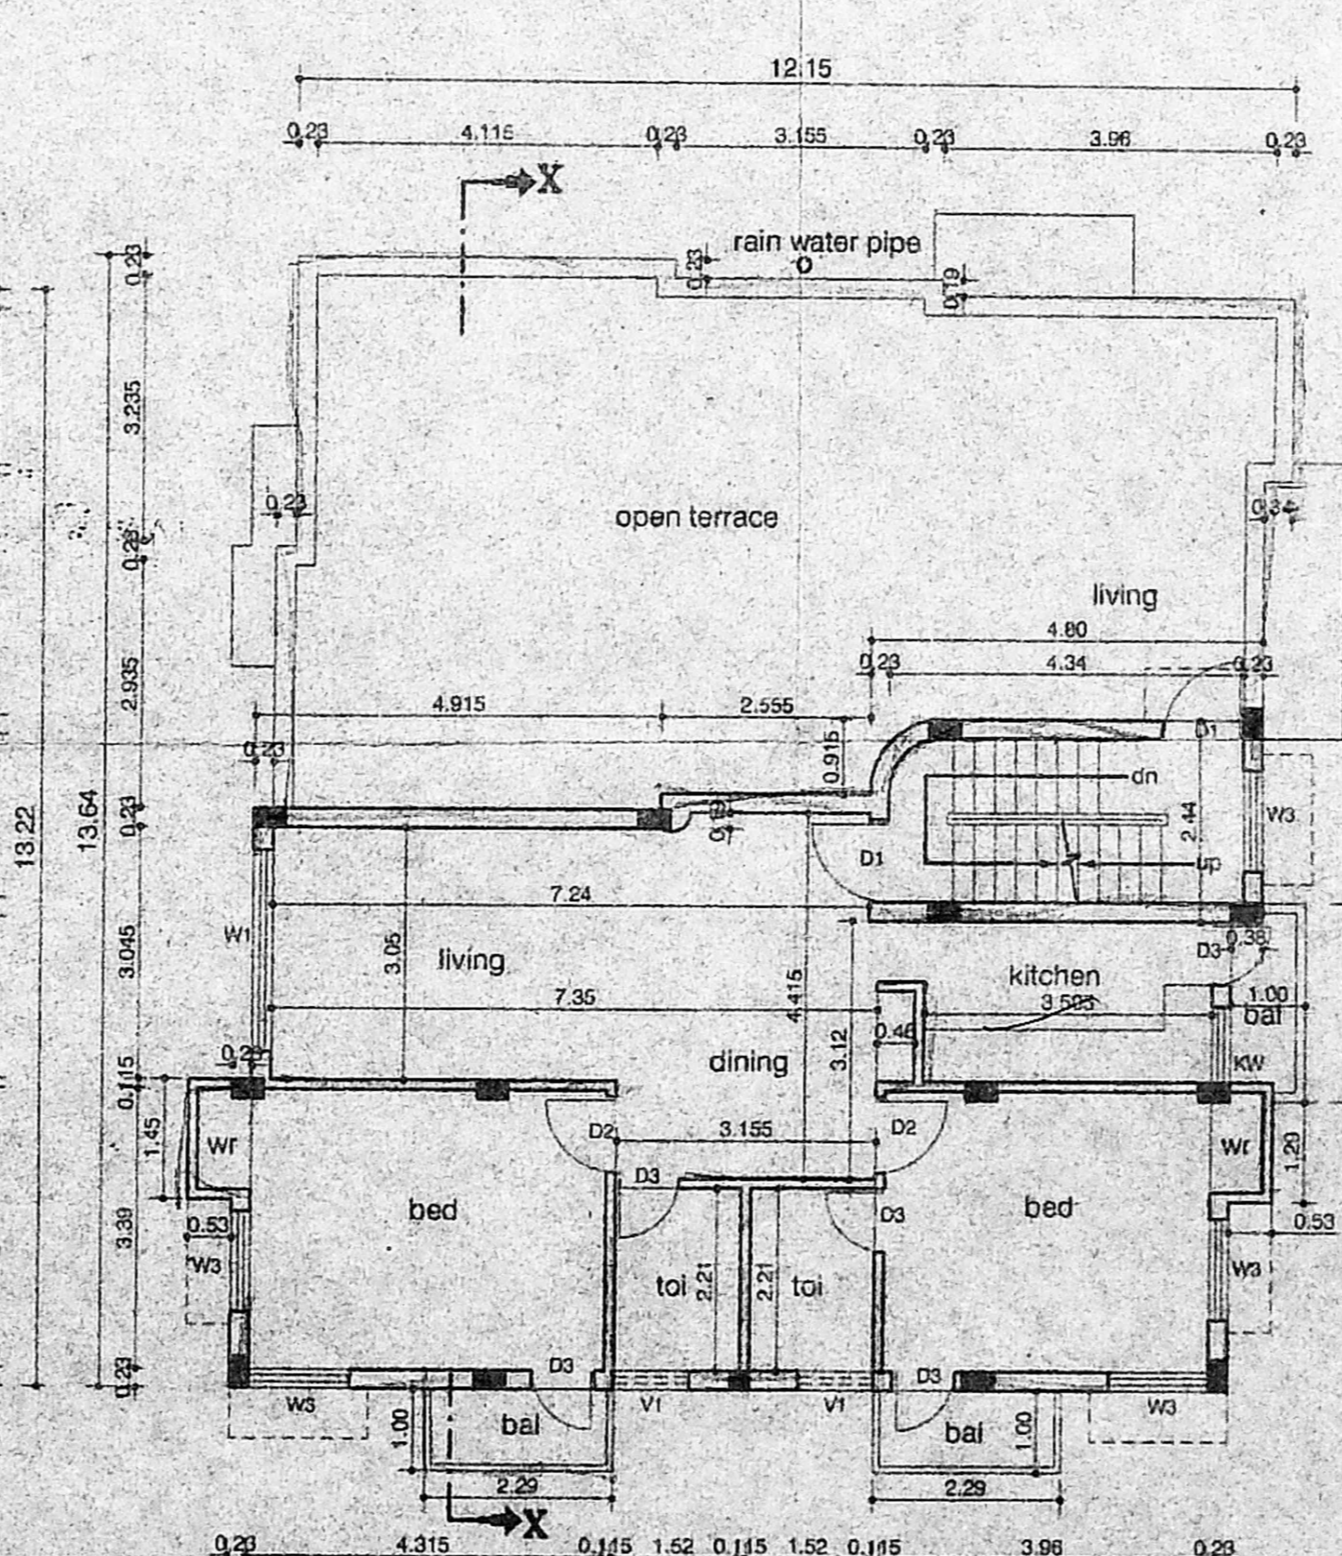

PARTLY Second Floor Plan

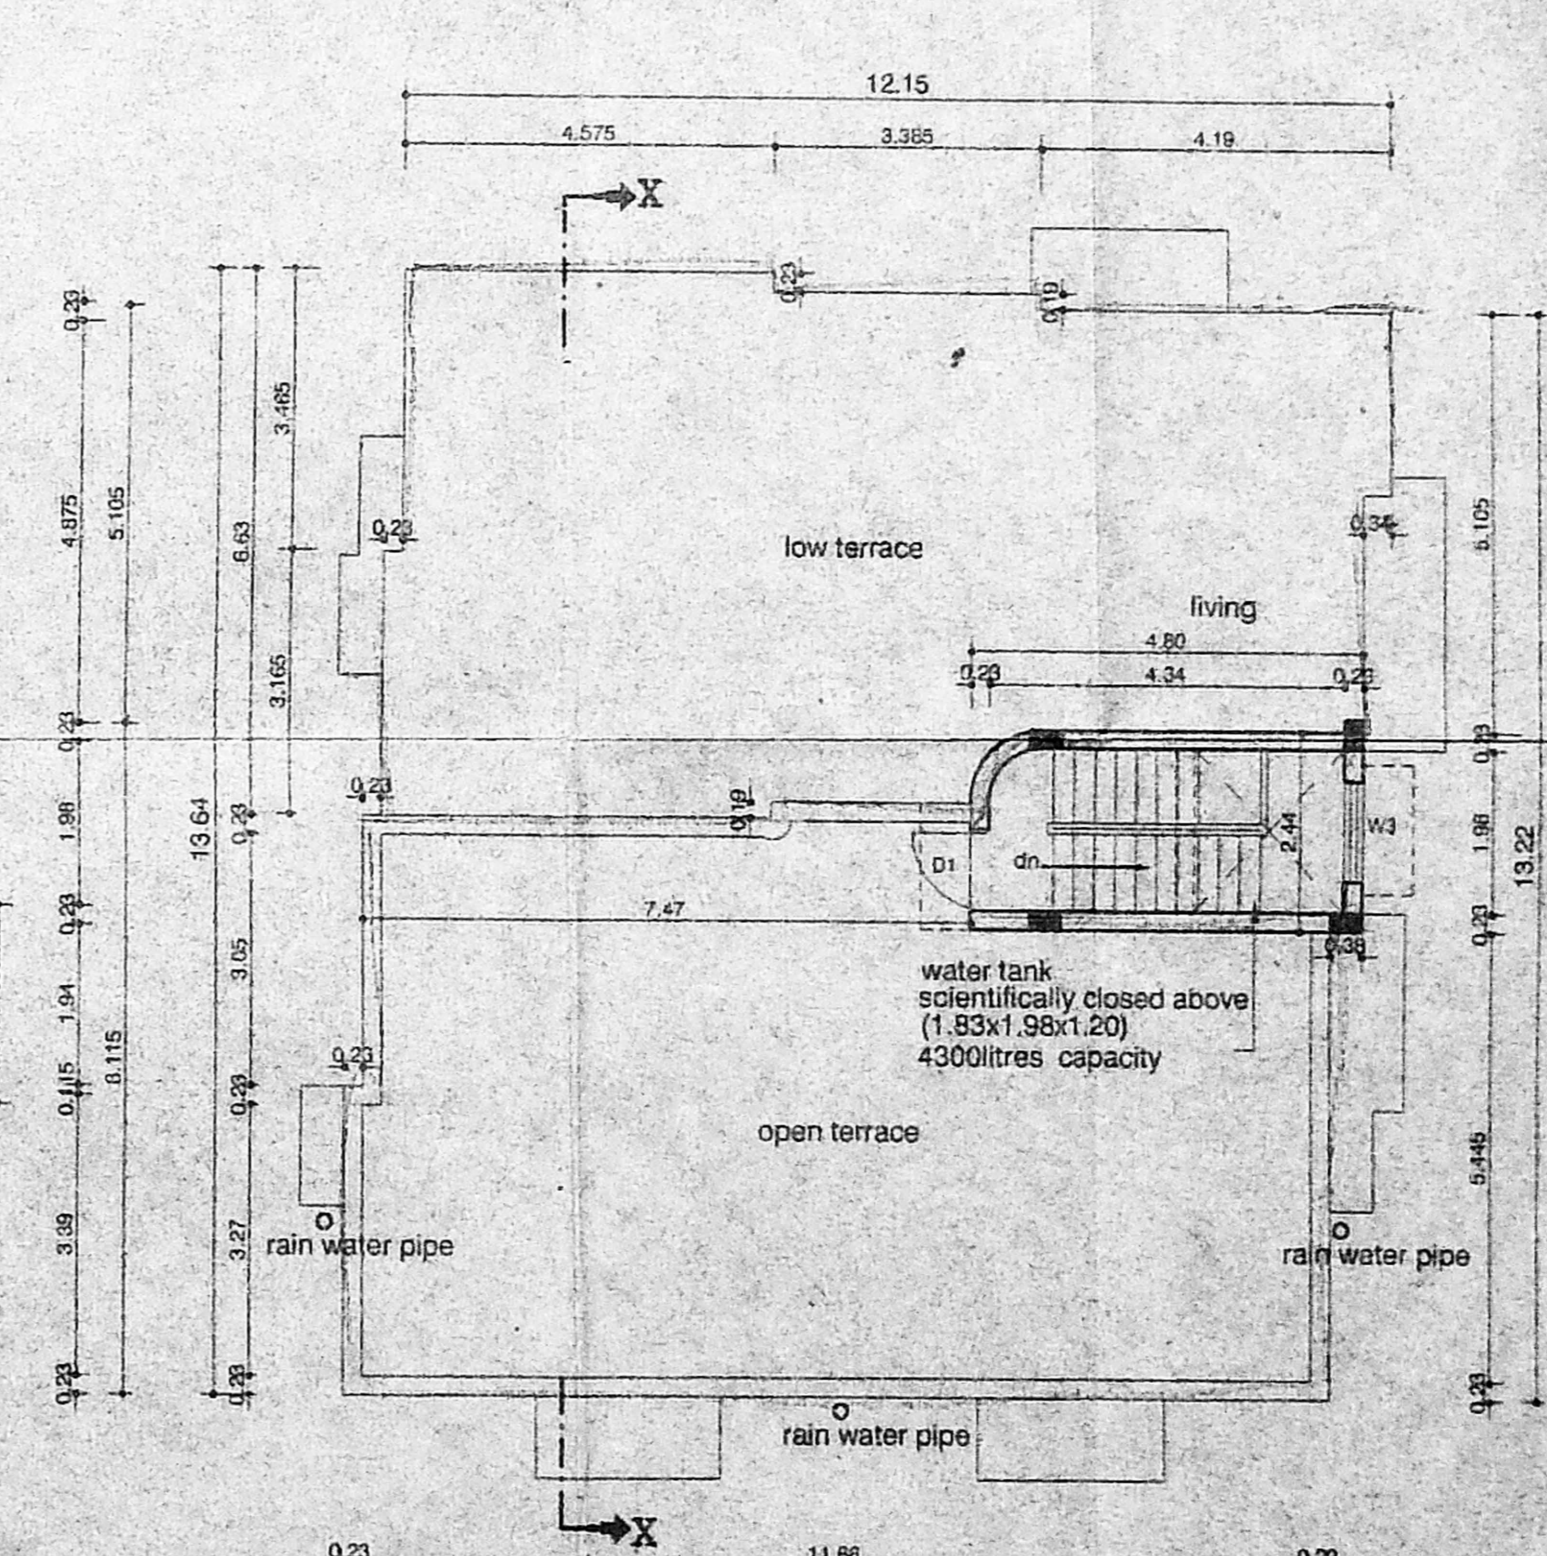

Terrace Floor Plan

SCHEDULE OF JOINERY		
TYPE	DESCRIPTION	SIZE
D1	CMDA "A" CHANNEL DOOR	0.90x2.10
D2	C. NO. 008 A. 4727	0.90x2.10
D3	DOOR	0.70x2.10
W	Scratching WINDOW	1.80x1.35
W1	F. A. WINDOW	1.80x1.35
W2	WINDOW	1.80x1.35
KW	2/16 WINDOW	2.40x0.90
PW	FRENCH WINDOW	2.40x2.10
V1	VENTILATOR	0.60x0.60

- SPECIFICATIONS :-**
- R.C.C FOOTING & COLUMN IN CONCRETE 1:2:4
 - SUPER STRUCTURE BRICKWORK SET IN CM 1:5
 - R.C.C 1:2:4 FOR LINTELS, BEAMS & SLABS
 - P.C.C 1:4:8 FOR FLOOR LEVELLING COURSE
 - P.C.C 1:5:10 IN BASEMENT FOR FOUNDATION
 - JOINERY WITH T.W FLUSH DOORS & T.W GLAZED WINDOWS & VENTILATORS
 - 3 COATS OF CEMENT PAINT TO INSIDE & OUT SIDE WALLS
 - 2 COATS OF ENAMEL PAINTS OVER ONE COAT OF PRIMER FOR JOINERY, GRILLEWORK, ETC
 - WEATHERING COURSE OVER ROOF SLAB 3" THICK WITH BRICK JELLY LIME CONCRETE AND ONE LAYER OF PRESSED TILES ON TOP

AREA STATEMENTS	SQ.M
PLOT AREA	281.49
GROUND FLOOR AREA	85.02
STILTS PARKING AREA	77.03
FIRST FLOOR AREA	178.04
PARTLY SECOND FLOOR AREA	38.33
TOTAL AREA	381.33

F.S.I: - 1.25
PLOT COVERAGE - 63.25%

PROPOSED RESIDENTIAL BUILDING AT OLD PLOT No:A-47(part), NEW DOOR NO.30-B, CHANDRASEKARAN STREET, PERIYAR NAGAR, CHENNAI-82., T.S.NO:19 OF BLOCK NO:32E PERAVALLUR VILLAGE, CORPORATION OF CHENNAI. ZONE NO. 4, DIVISION NO.50.

SCALE : 1:100 DATE : 10-02-03
JOB NO : 850 DRAWN : N.BANU

COLOUR INDEX	
PROPOSED ROAD	—
BOUNDARY	—
SEWER LINE	—

OWNER'S SIGNATURE
C. Sathyanarayana

ARCHITECT
R.SATHYANARAYANA, B.Arch, A.I.A.
LICENSED SURVEYOR

R. SATHYANARAYANA, B.Arch, A.I.A.
REGISTERED ARCHITECT
R.A.No: 97
NO:55 (OLD U-12) 4th MAIN ROAD,
ANNA NAGAR, CHENNAI-600 040.