




FRONT ELEVATION

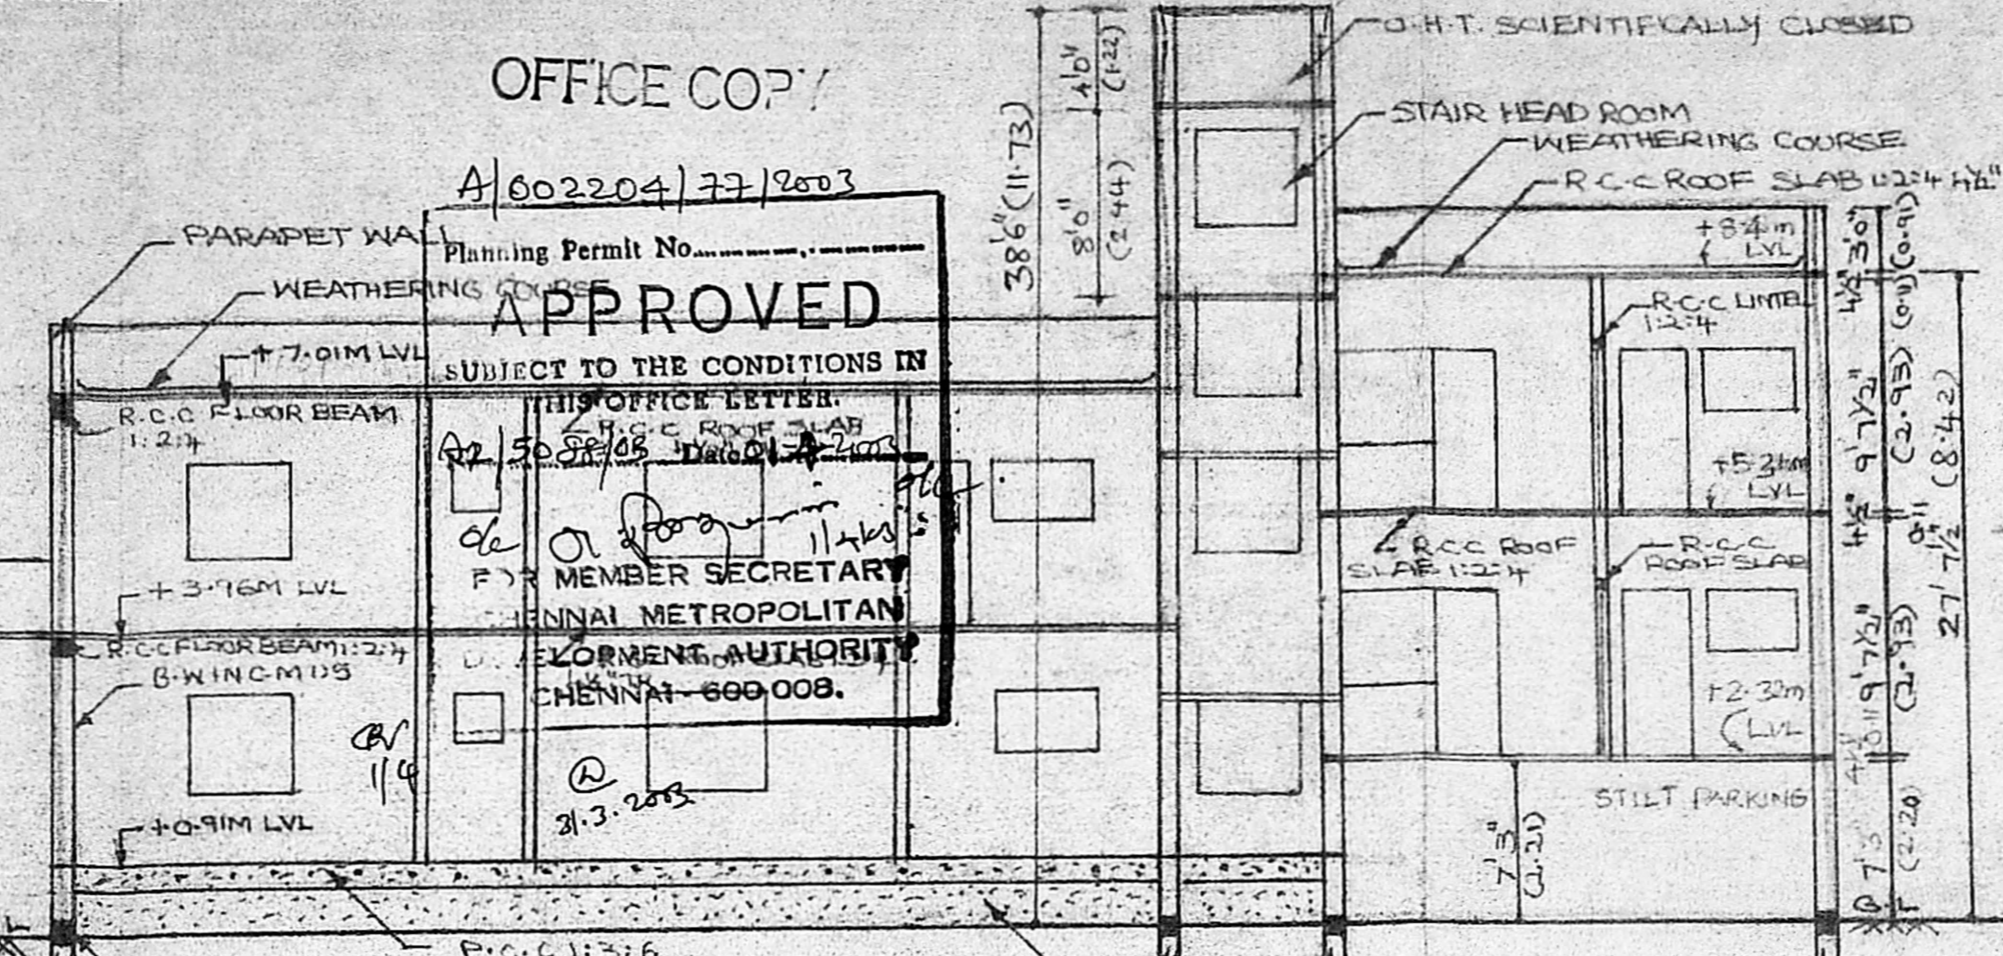


SECTION-AA

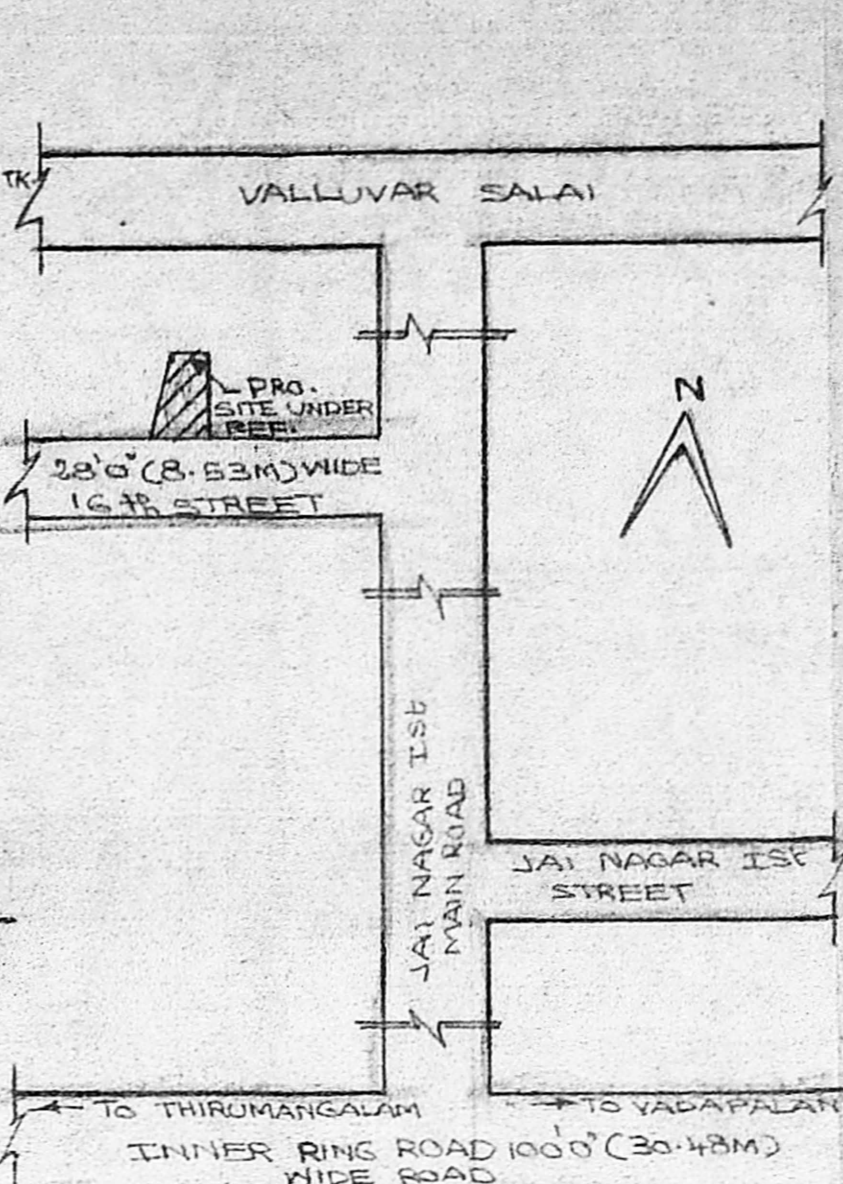


KEY PLAN (N1s)

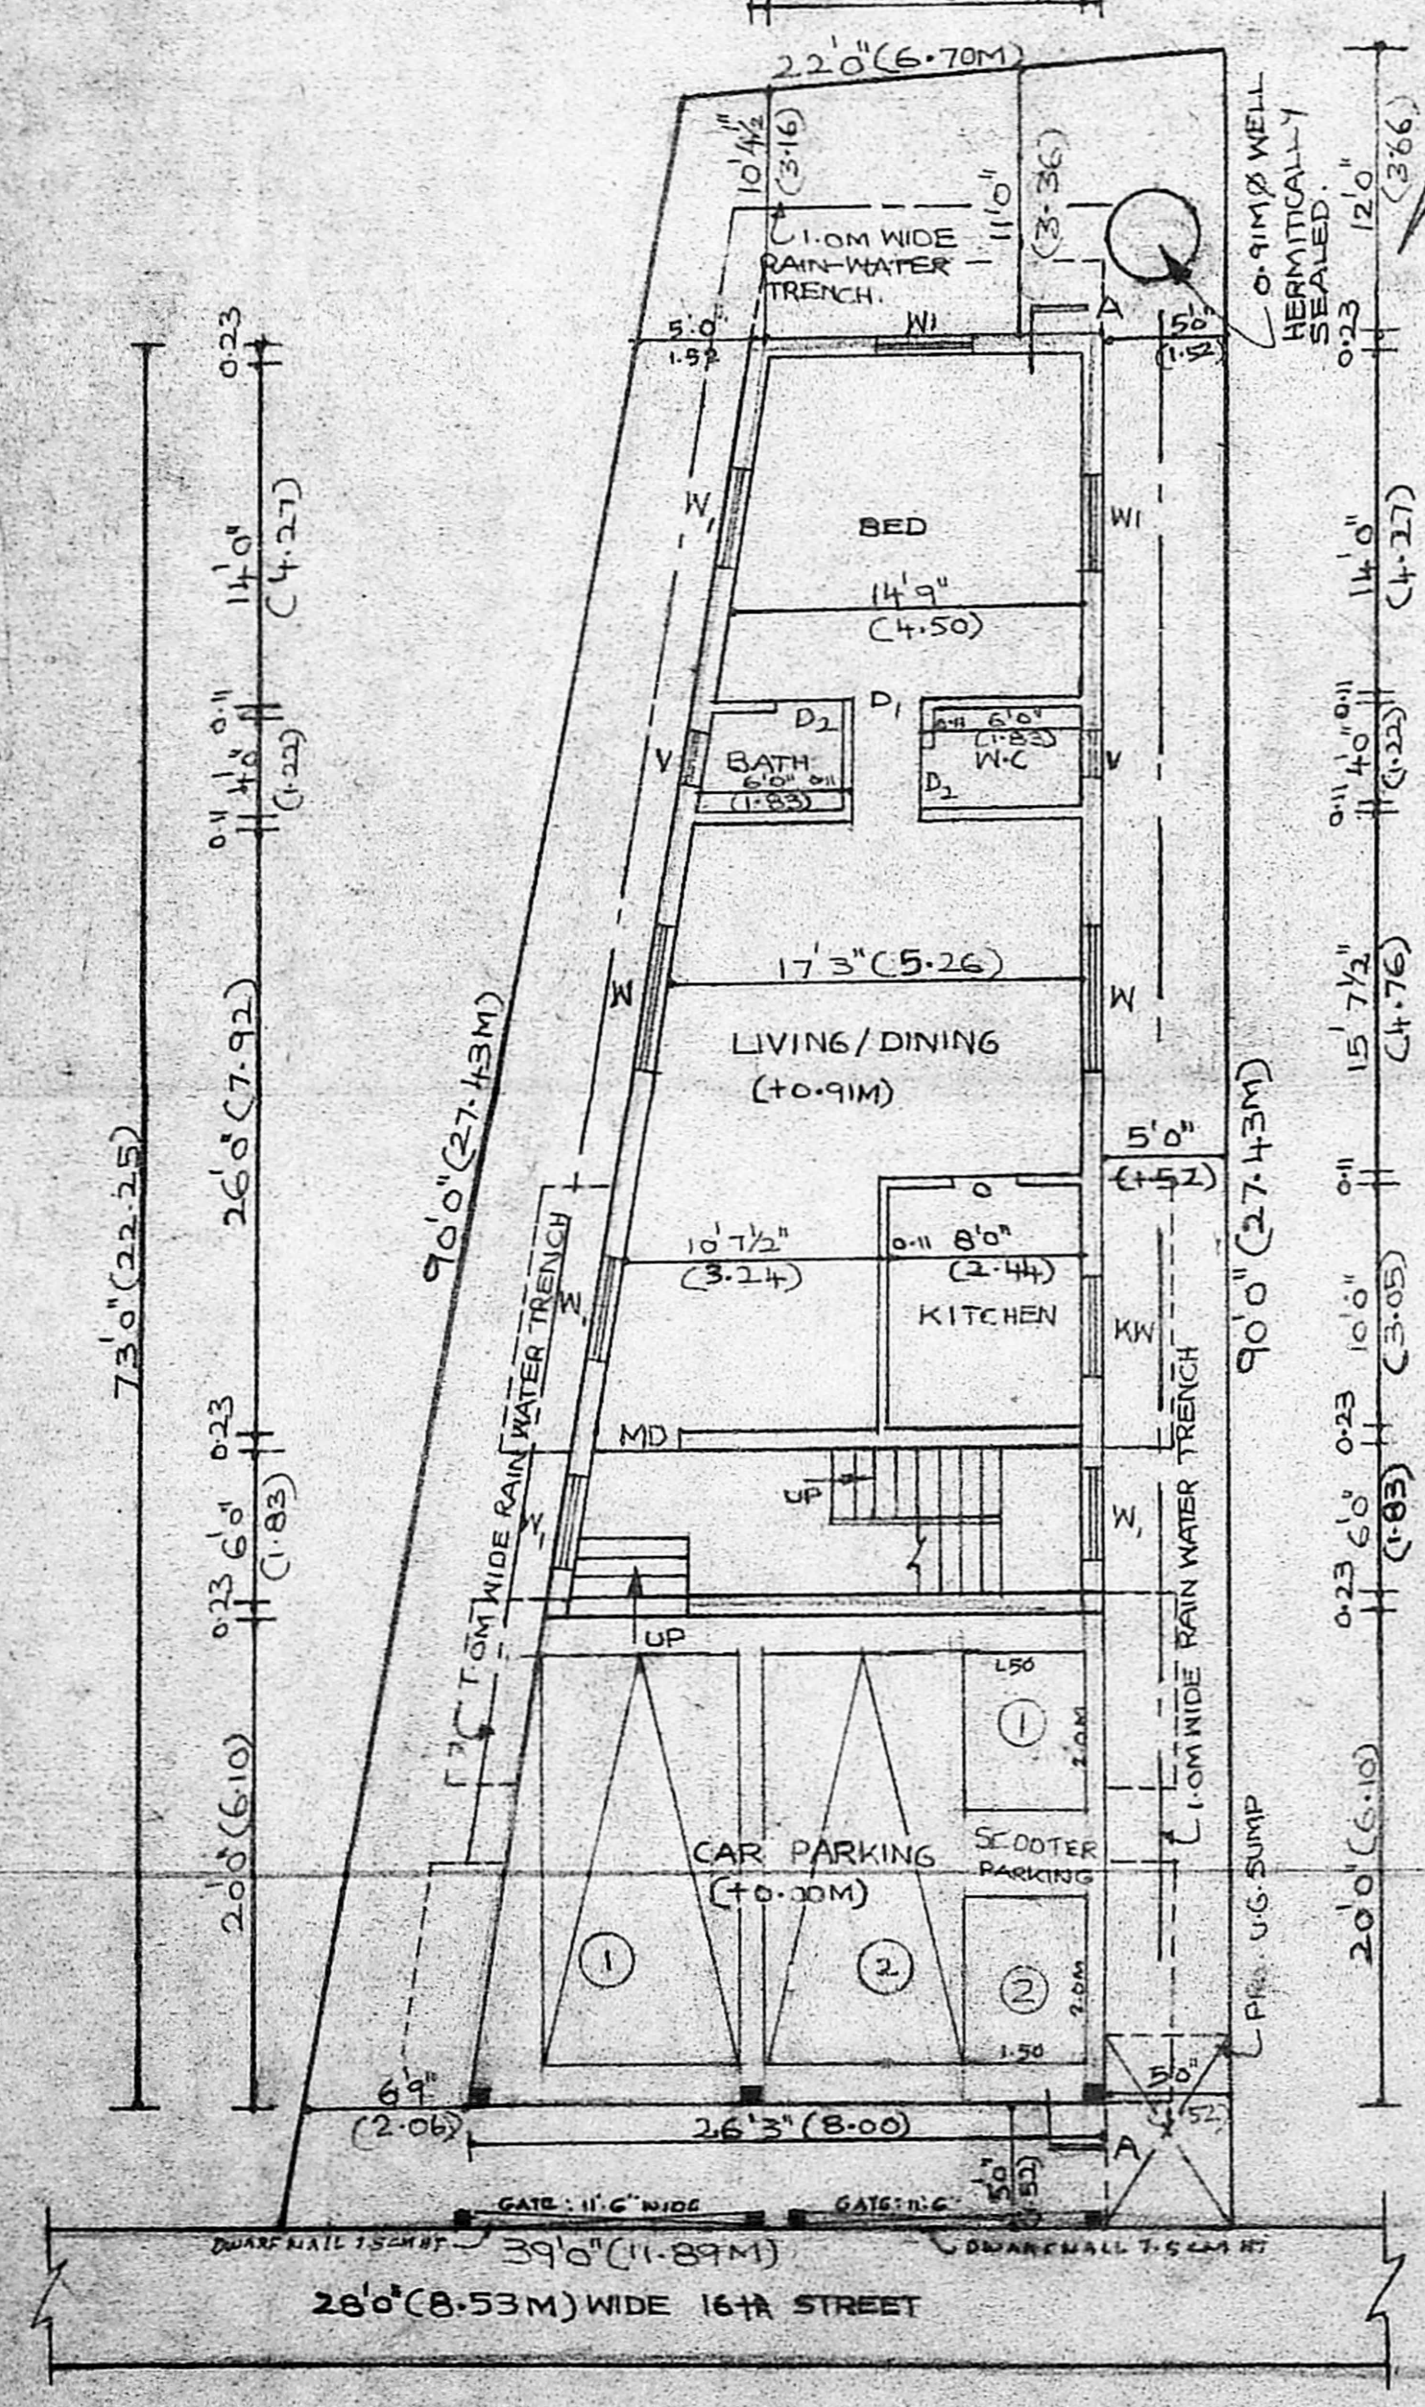


SITE PLAN / GROUND FLOOR PLAN (Scale 1:100)  
CUM STILT FLOOR PLAN

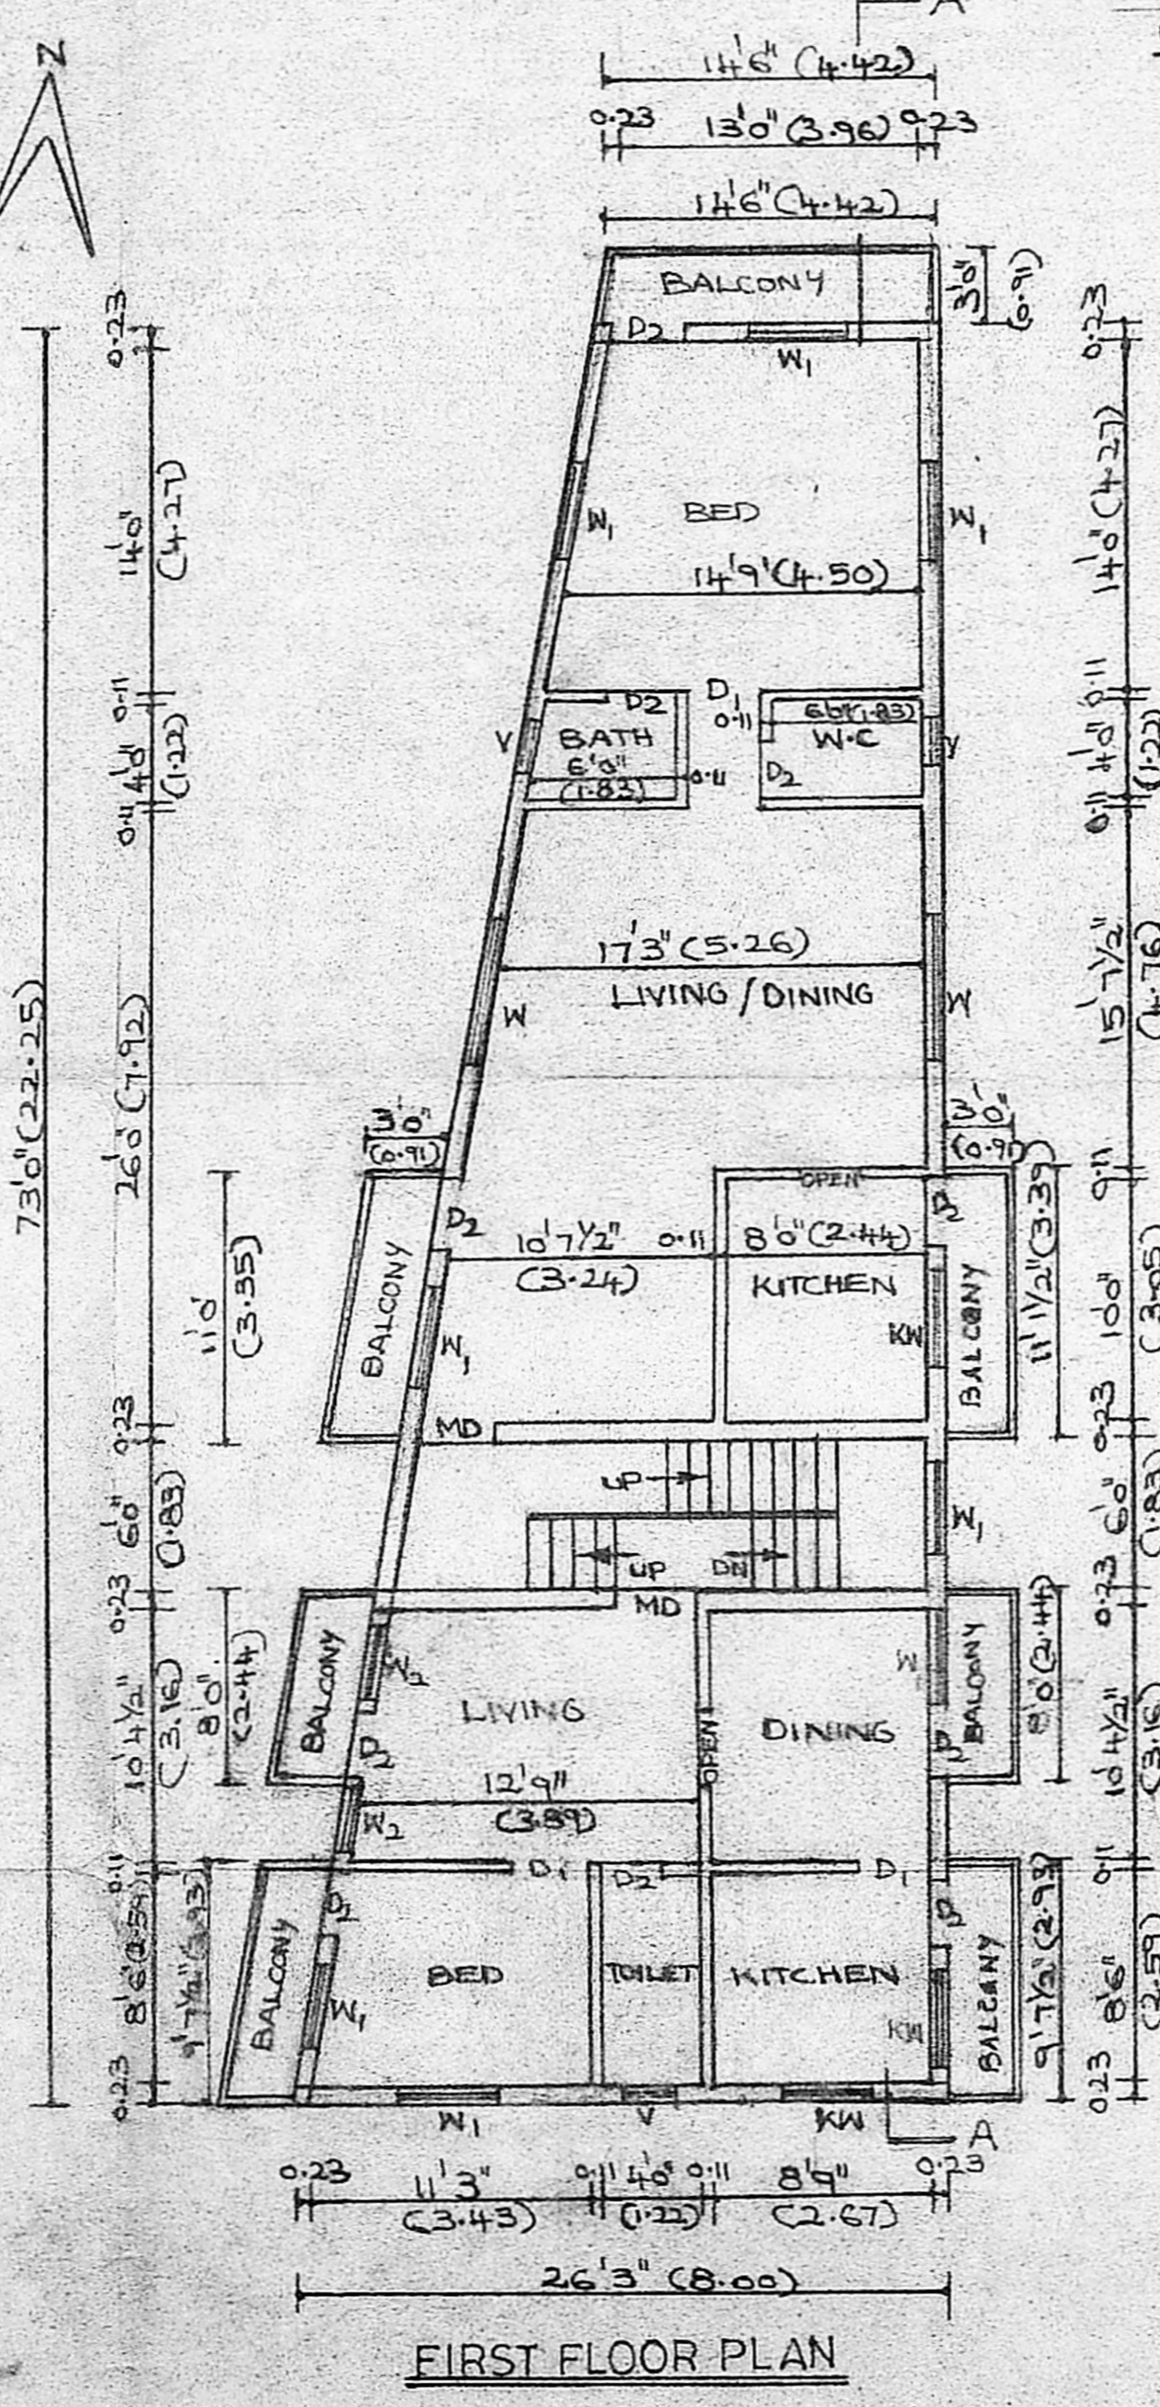


FIRST FLOOR PLAN

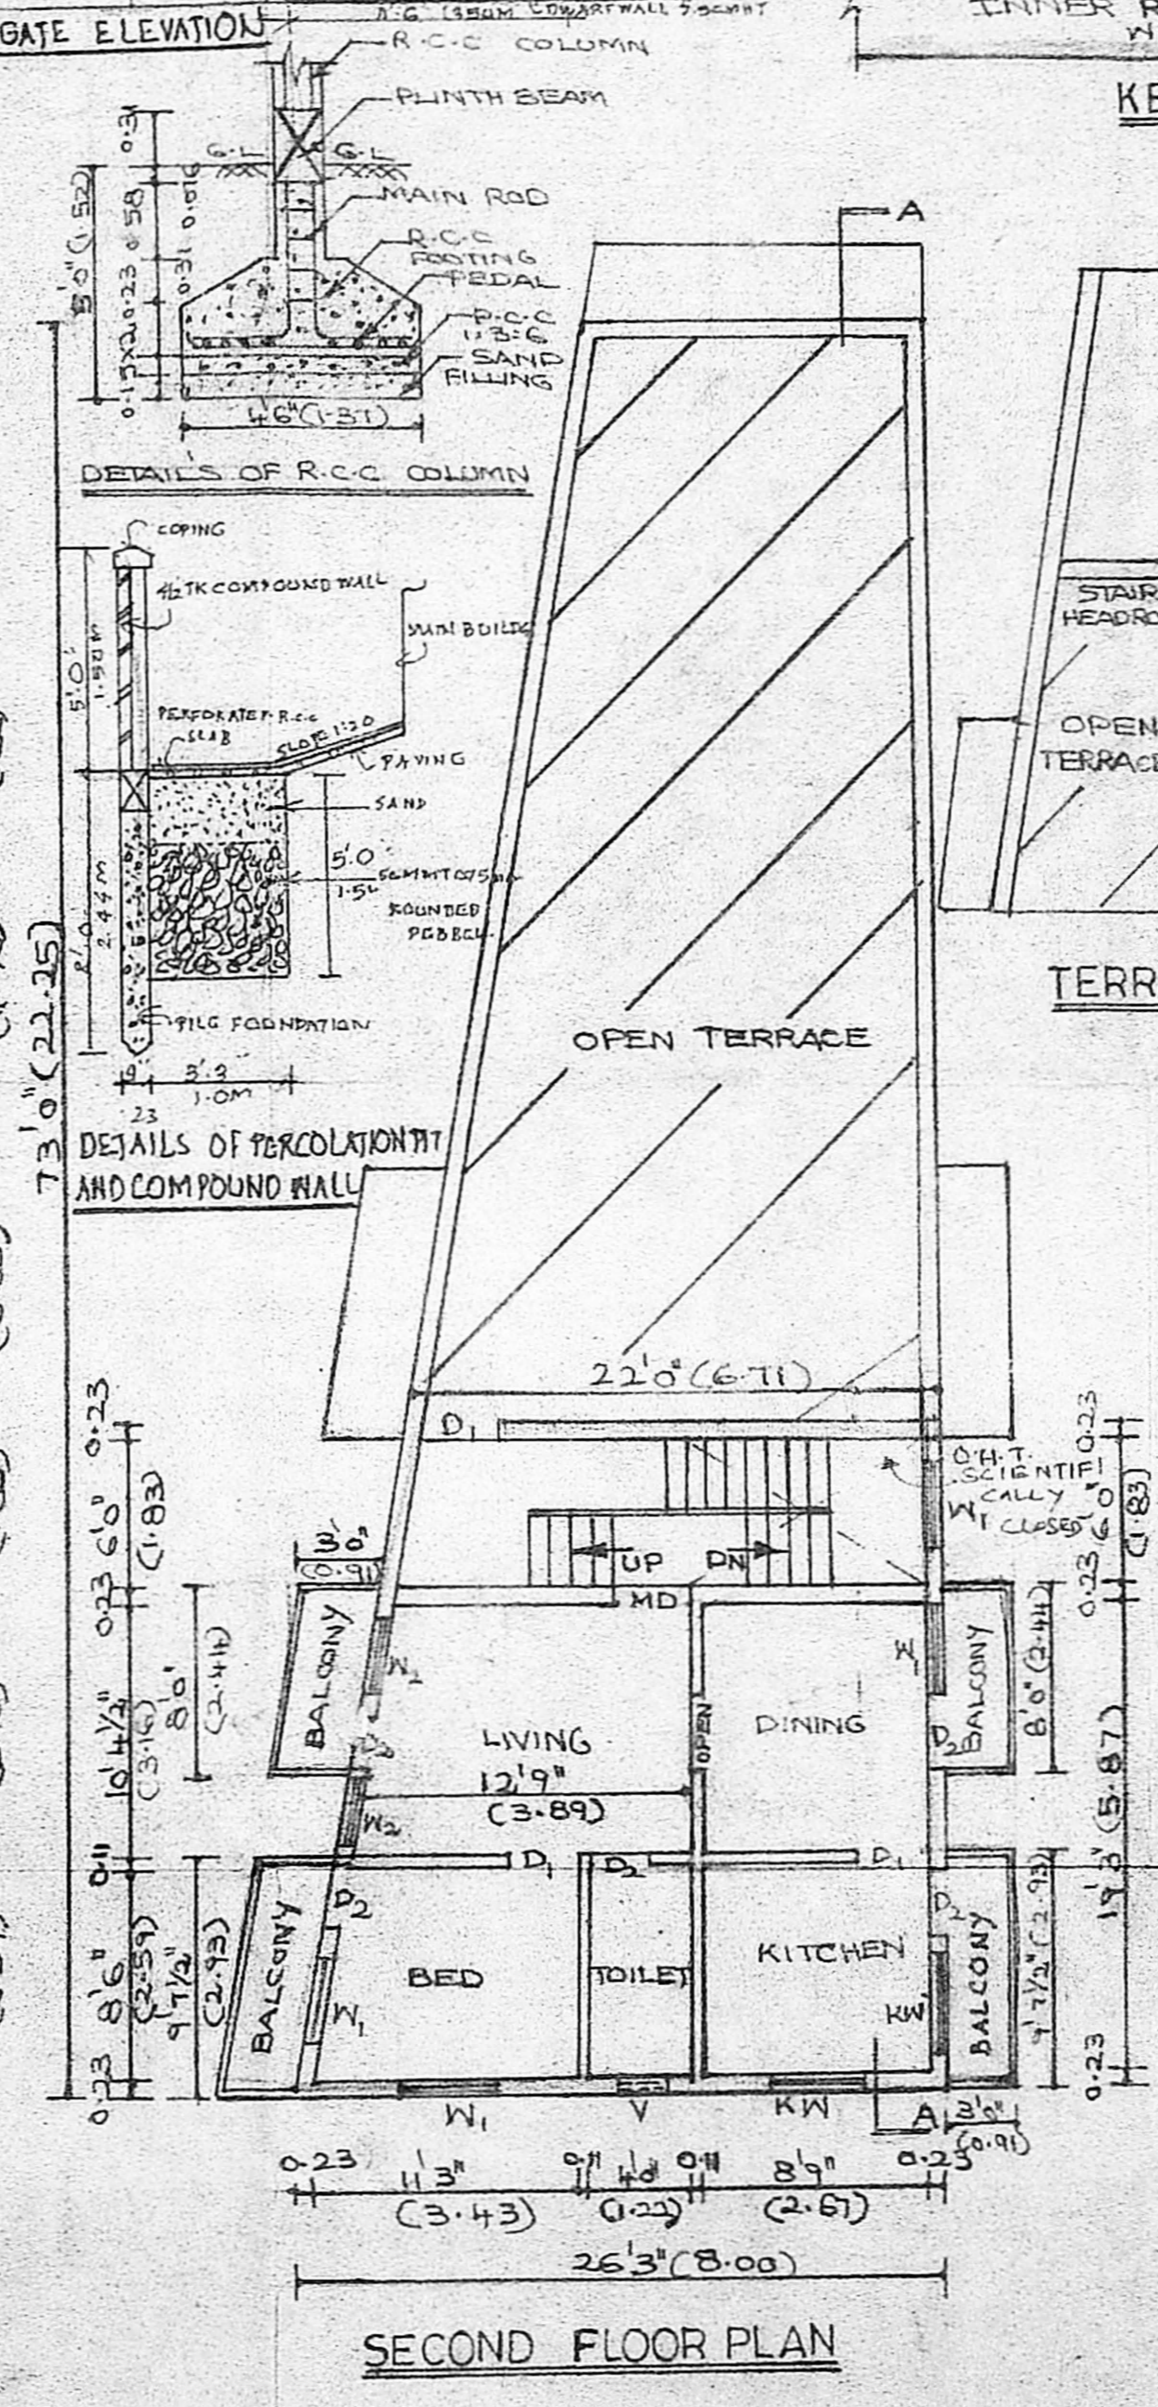


SECOND FLOOR PLAN

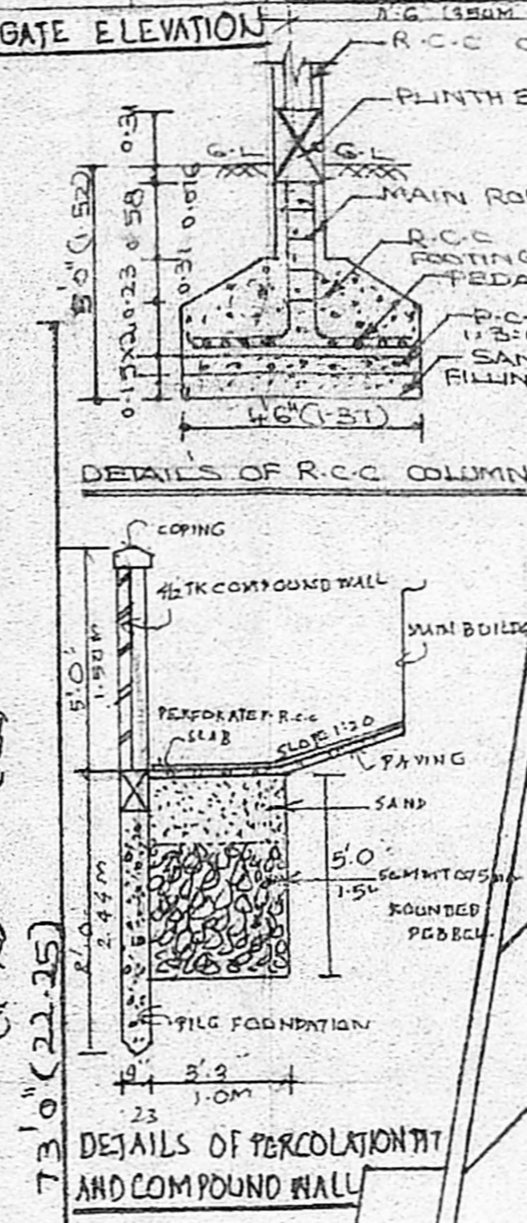


DETAILS OF R.C.C. COLUMN  
DETAILS OF PERCOLATION PIT AND COMPOUND WALL

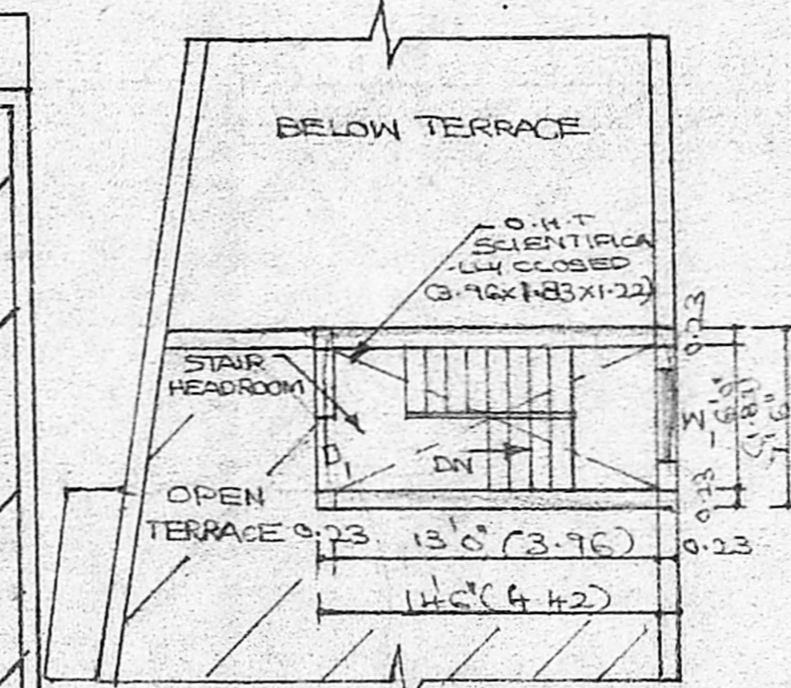

TERRACE FLOOR PLAN

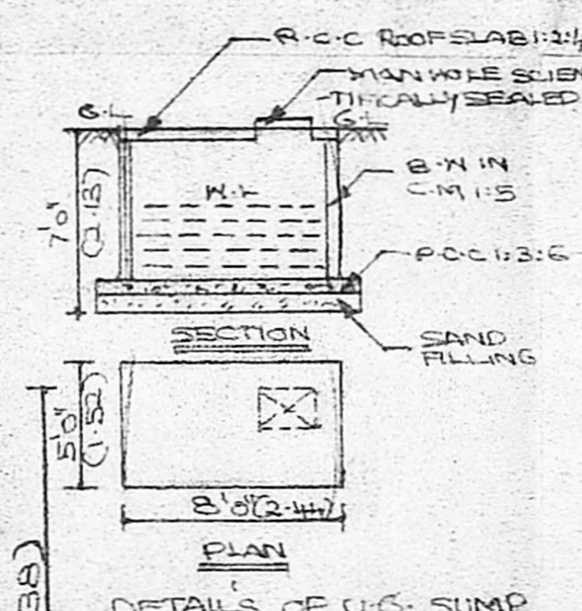

DETAILS OF U.C. SUMP  
DETAILS OF RAIN WATER TRENCH

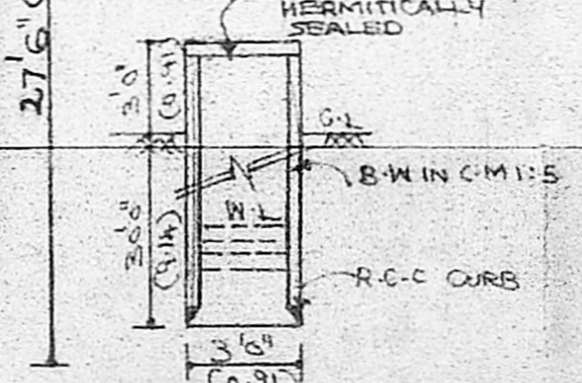

DETAILS OF WELL

OFFICE COPY  
A/602204/77/2003  
Planning Permit No. 62/50/2003/1142/2003  
APPROVED  
SUBJECT TO THE CONDITIONS IN THIS OFFICE LETTER  
MEMBER SECRETARY  
MUNICIPAL METROPOLITAN  
ENGINEERING AUTHORITY  
CHENNAI-600 008.

PLAN SHOWING THE PROPOSED  
RESIDENTIAL BUILDING IN OLD DOOR  
NO: 14, NEW DOOR NO: 18,  
16th STREET, JAI NAGAR,  
ARUMBAKKAM, CHENNAI-600 106.

CMDA "A" CHANNEL  
S.No. 7/1A/2/5088/02  
COR. DIVISION NO. 50/26/3  
Rev. 1 Plan  
27/3  
D.P.

SCALE 1" = 8'0" (1:100)

AREA DETAILS	FT <sup>2</sup>	M <sup>2</sup>
PLOT EXTENT	2700.0	250.80
PLINTH AREA		
i) GROUND FLOOR		
a. F.S.I AREA	1215	112.92
b. NON F.S.I AREA (STILT PARKING)	272	25.28
TOTAL	1487	138.20
ii) FIRST FLOOR	1703	158.27
iii) SECOND FLOOR	769	71.47
iv) STAIR HEAD ROOM	109	10.13
TOTAL	4068	378.07
PLOT COVERAGE	63.07%	F.S.I 1.47
CAR PARKING	2 NOS.	

JOINERY DETAILS

MD	MAIN DOOR	1-0x2-13
D1	DOOR	0-91x2-13
D2	DOOR	0-76x2-13
W	WINDOW	1-83x1-22
W1	WINDOW	1-22x1-22
W2	WINDOW	0-91x1-22
KW	KITCHEN WINDOW	1-22x0-76
V	VENTILATOR	0-61x0-61

COLOUR INDEX

PROPOSAL'S	○
EXG. ROAD & STREET	○
PLOT BOUNDARY	○

DRN - SIVA PLANNERS PH: 654 4314 DT: 11-11-2002

OWNERS

S. SUNDARAM, I.C.E.  
Licensed Surveyor, Class-II No. 27/2002-2009  
Corporation of Chennai and CMDA  
and Consulting Engineer,  
Plot No. 4, Thirunelakonda Nagar,  
KAVANGARAI, PUZHAI. (P.O.)  
CHENNAI 600 066.  
LICENSED SURVEYOR